



DRAWING: A-1
PROJECT: 18224
DATE: 2018-07-13
SCALE: 1" = 5000'

LOCATION PLAN
LIBCO GREENHOUSE
2770 JOHN HINDLE DR, KELOWNA, BC

IMQNI
ARCHITECTS






EXTERIOR FINISH LEGEND

1. INSULATED METAL PANEL
COLOUR 1 - KYNAR BONE WHITE
PROFILE - MICRO RIB
2. INSULATED METAL PANEL
COLOUR 2 - KYNAR ZINC GREY
PROFILE - MICRO RIB
3. TEMPERED INSULATED GLAZING UNIT
IN ALUMINIUM FRAME
4. FULL GLAZED ALUMINIUM ENTRY DOOR
5. TRANSFORMER ON CONC. PAD - SEE ELEC.
6. ELEC GENERATOR - SEE ELEC
7. BOLLARD
8. BIKE RACK
9. CHAIN LINK FENCE
10. CHAIN LINK GATE
11. HOSE BIB - SEE MECH.
12. ROOF VENT W/ INSECT SCREEN
13. RAIN WATER LEADER & CONNECTION TO BELOW
GROUND SERVICES




1

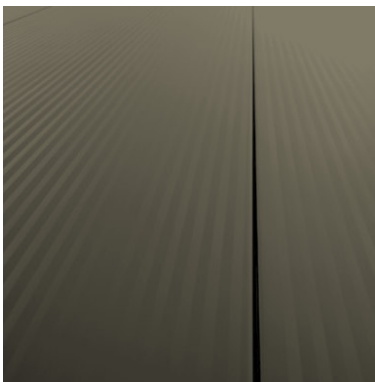

2




3

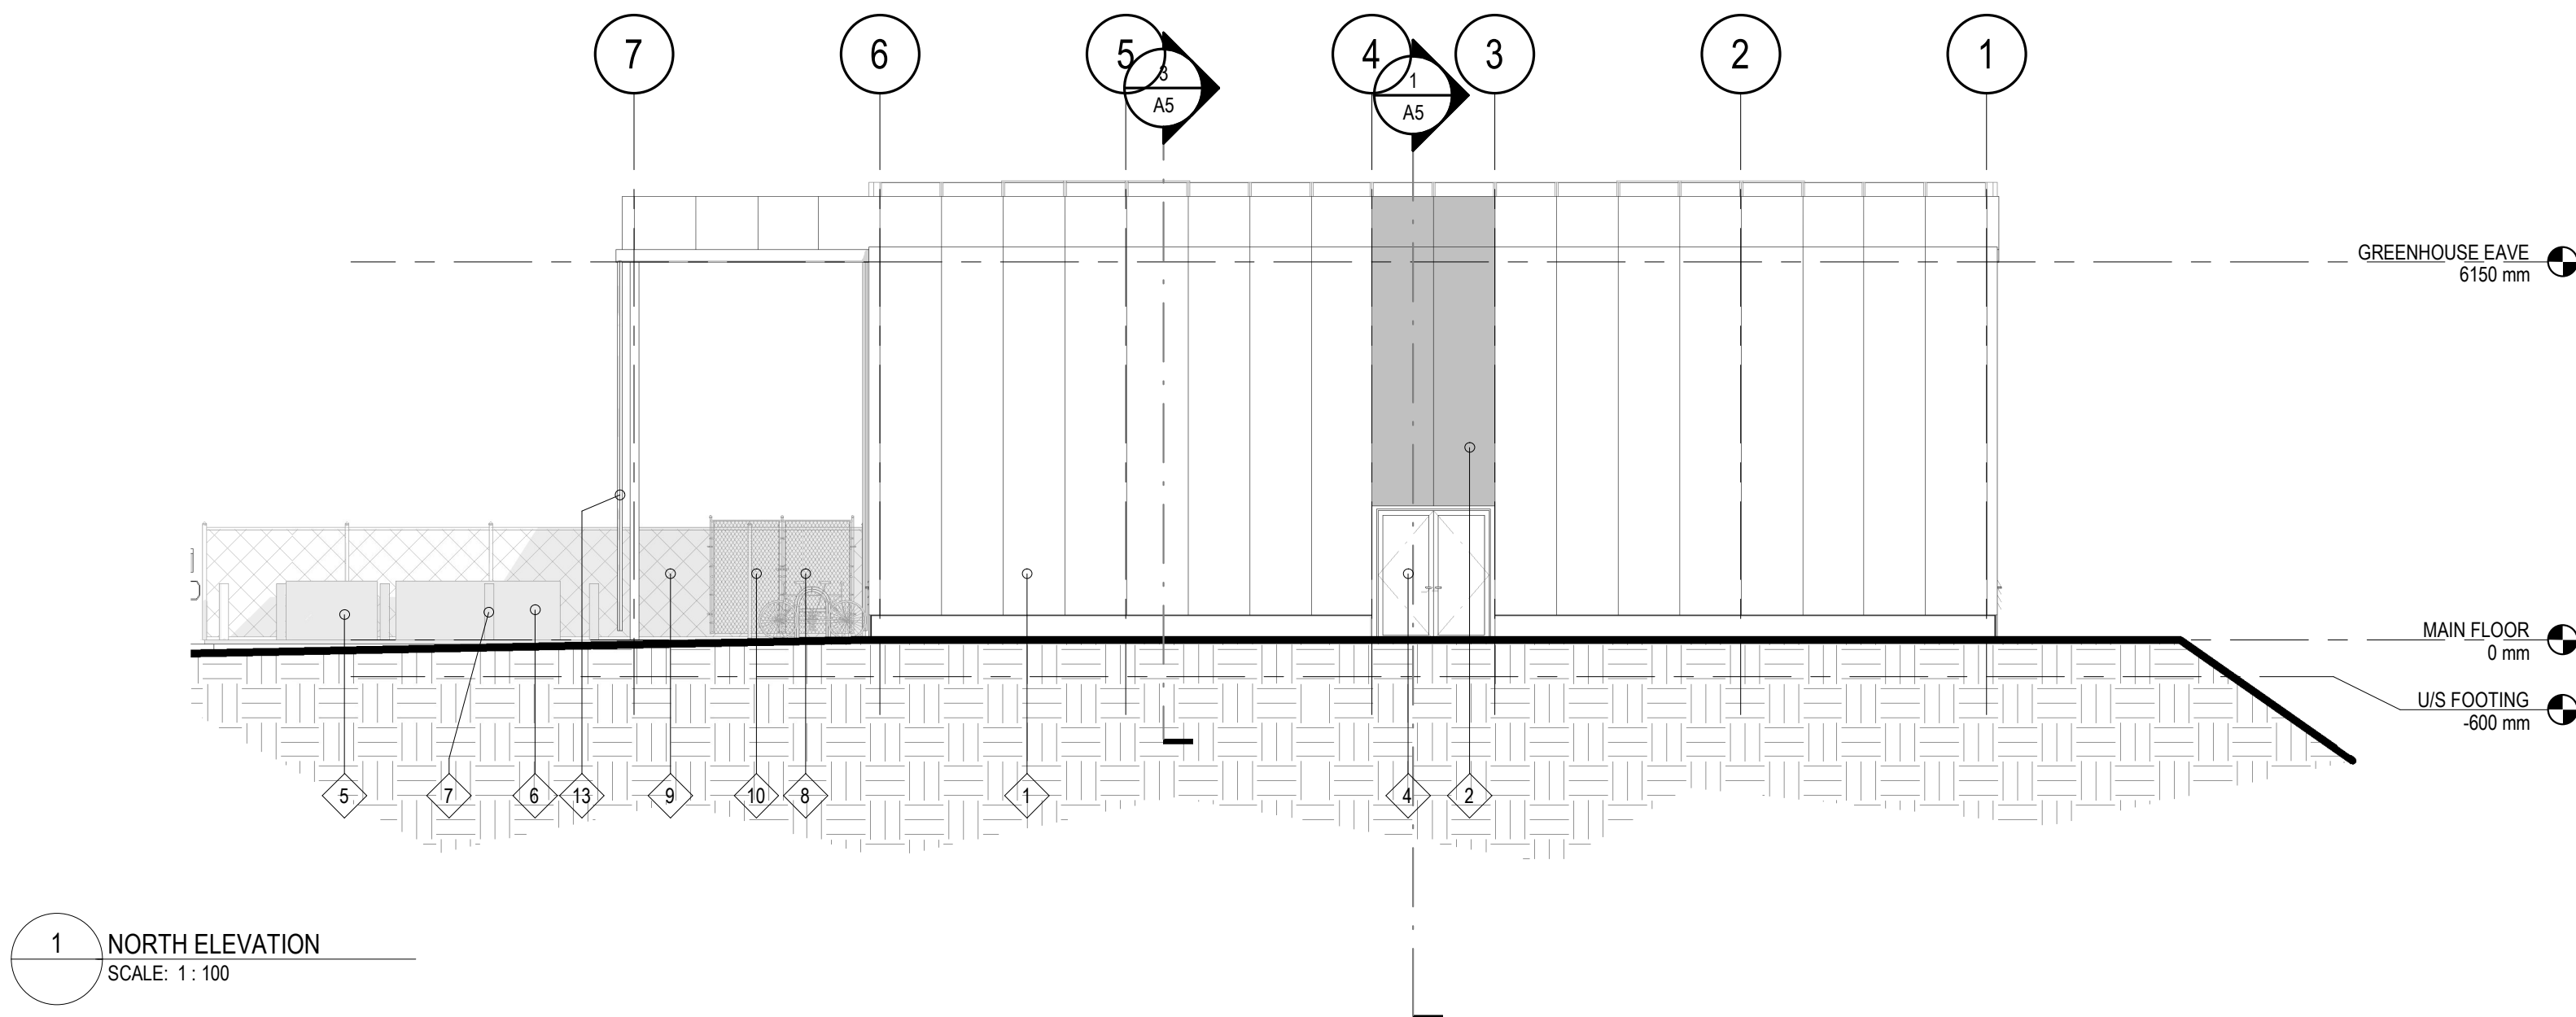

1

NORTH ELEVATION
SCALE: 1:100

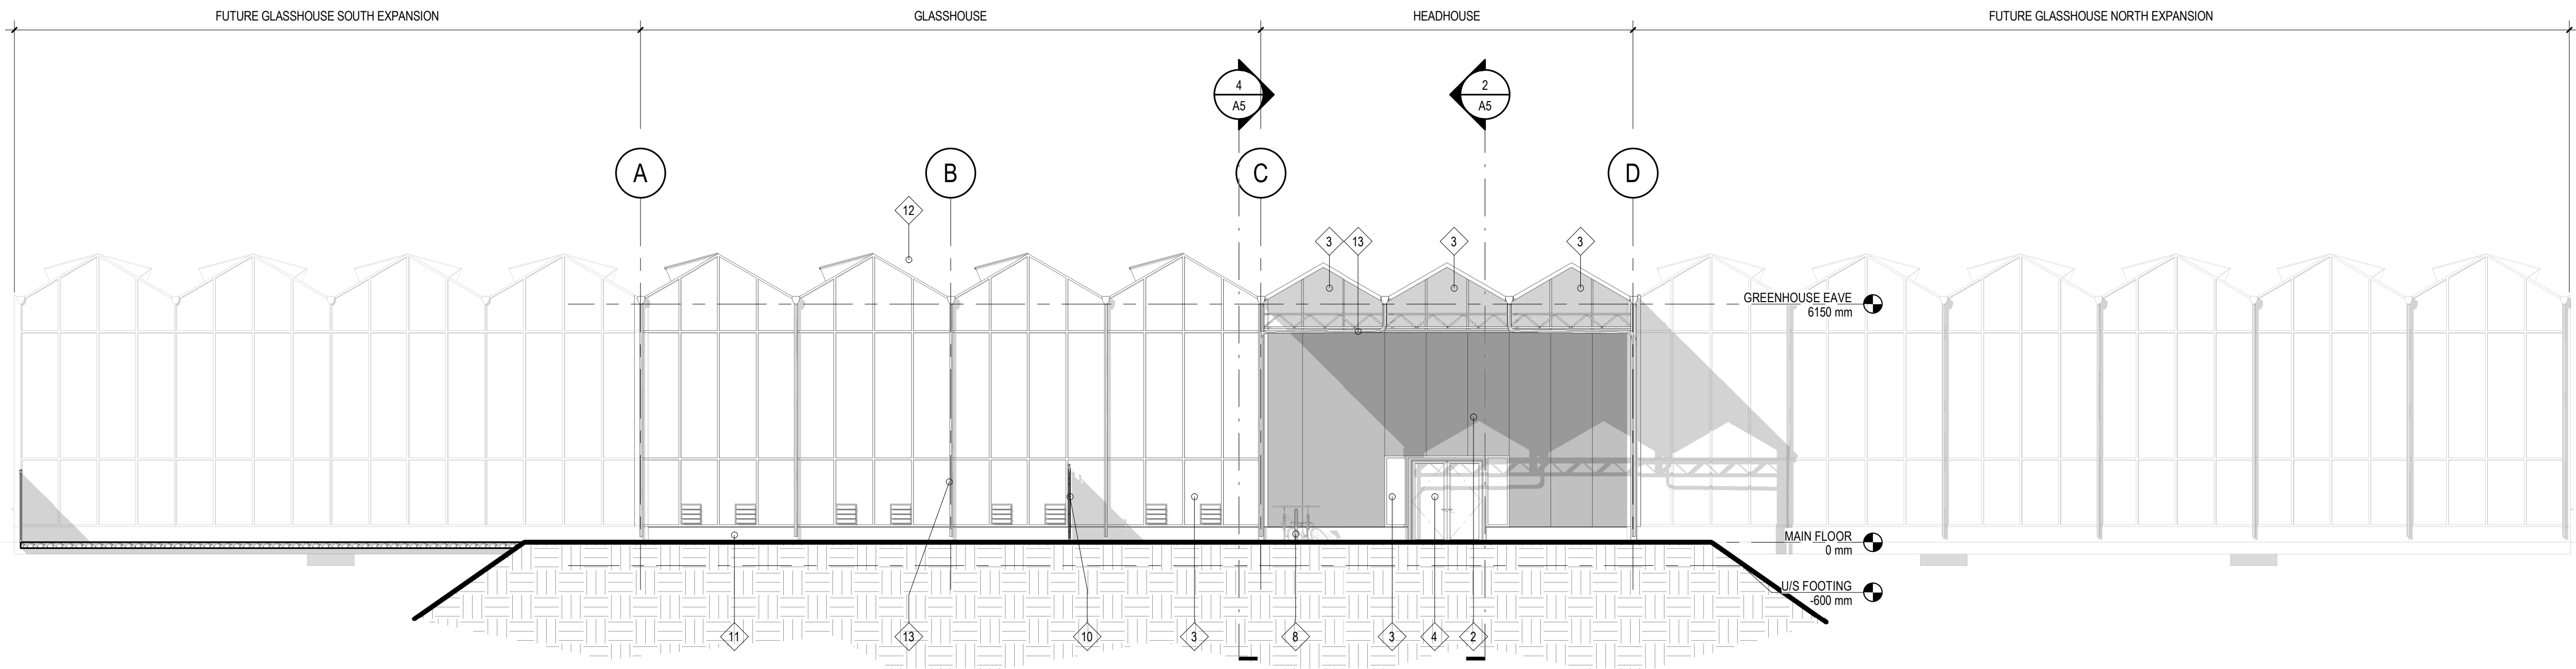

2

EAST ELEVATION
SCALE: 1:100




EXTERIOR FINISH LEGEND

- 1. INSULATED METAL PANEL
COLOUR 1 - KYNAR BONE WHITE
PROFILE - MICRO RIB
- 2. INSULATED METAL PANEL
COLOUR 2 - KYNAR ZINC GREY
PROFILE - MICRO RIB
- 3. TEMPERED INSULATED GLAZING UNIT
IN ALUMINIUM FRAME
- 4. FULL GLAZED ALUMINIUM ENTRY DOOR
- 5. TRANSFORMER ON CONC. PAD - SEE ELEC.
- 6. ELEC GENERATOR - SEE ELEC
- 7. BOLLARD
- 8. BIKE RACK
- 9. CHAIN LINK FENCE
- 10. CHAIN LINK GATE
- 11. HOSE BIB - SEE MECH.
- 12. ROOF VENT W/ INSECT SCREEN
- 13. RAIN WATER LEADER & CONNECTION TO BELOW
GROUND SERVICES




1

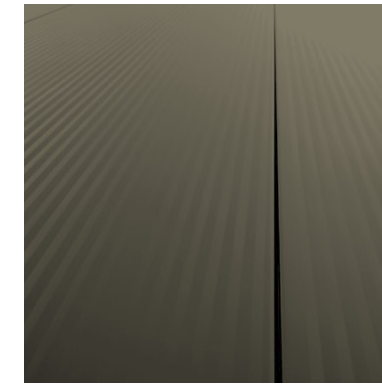


2




3

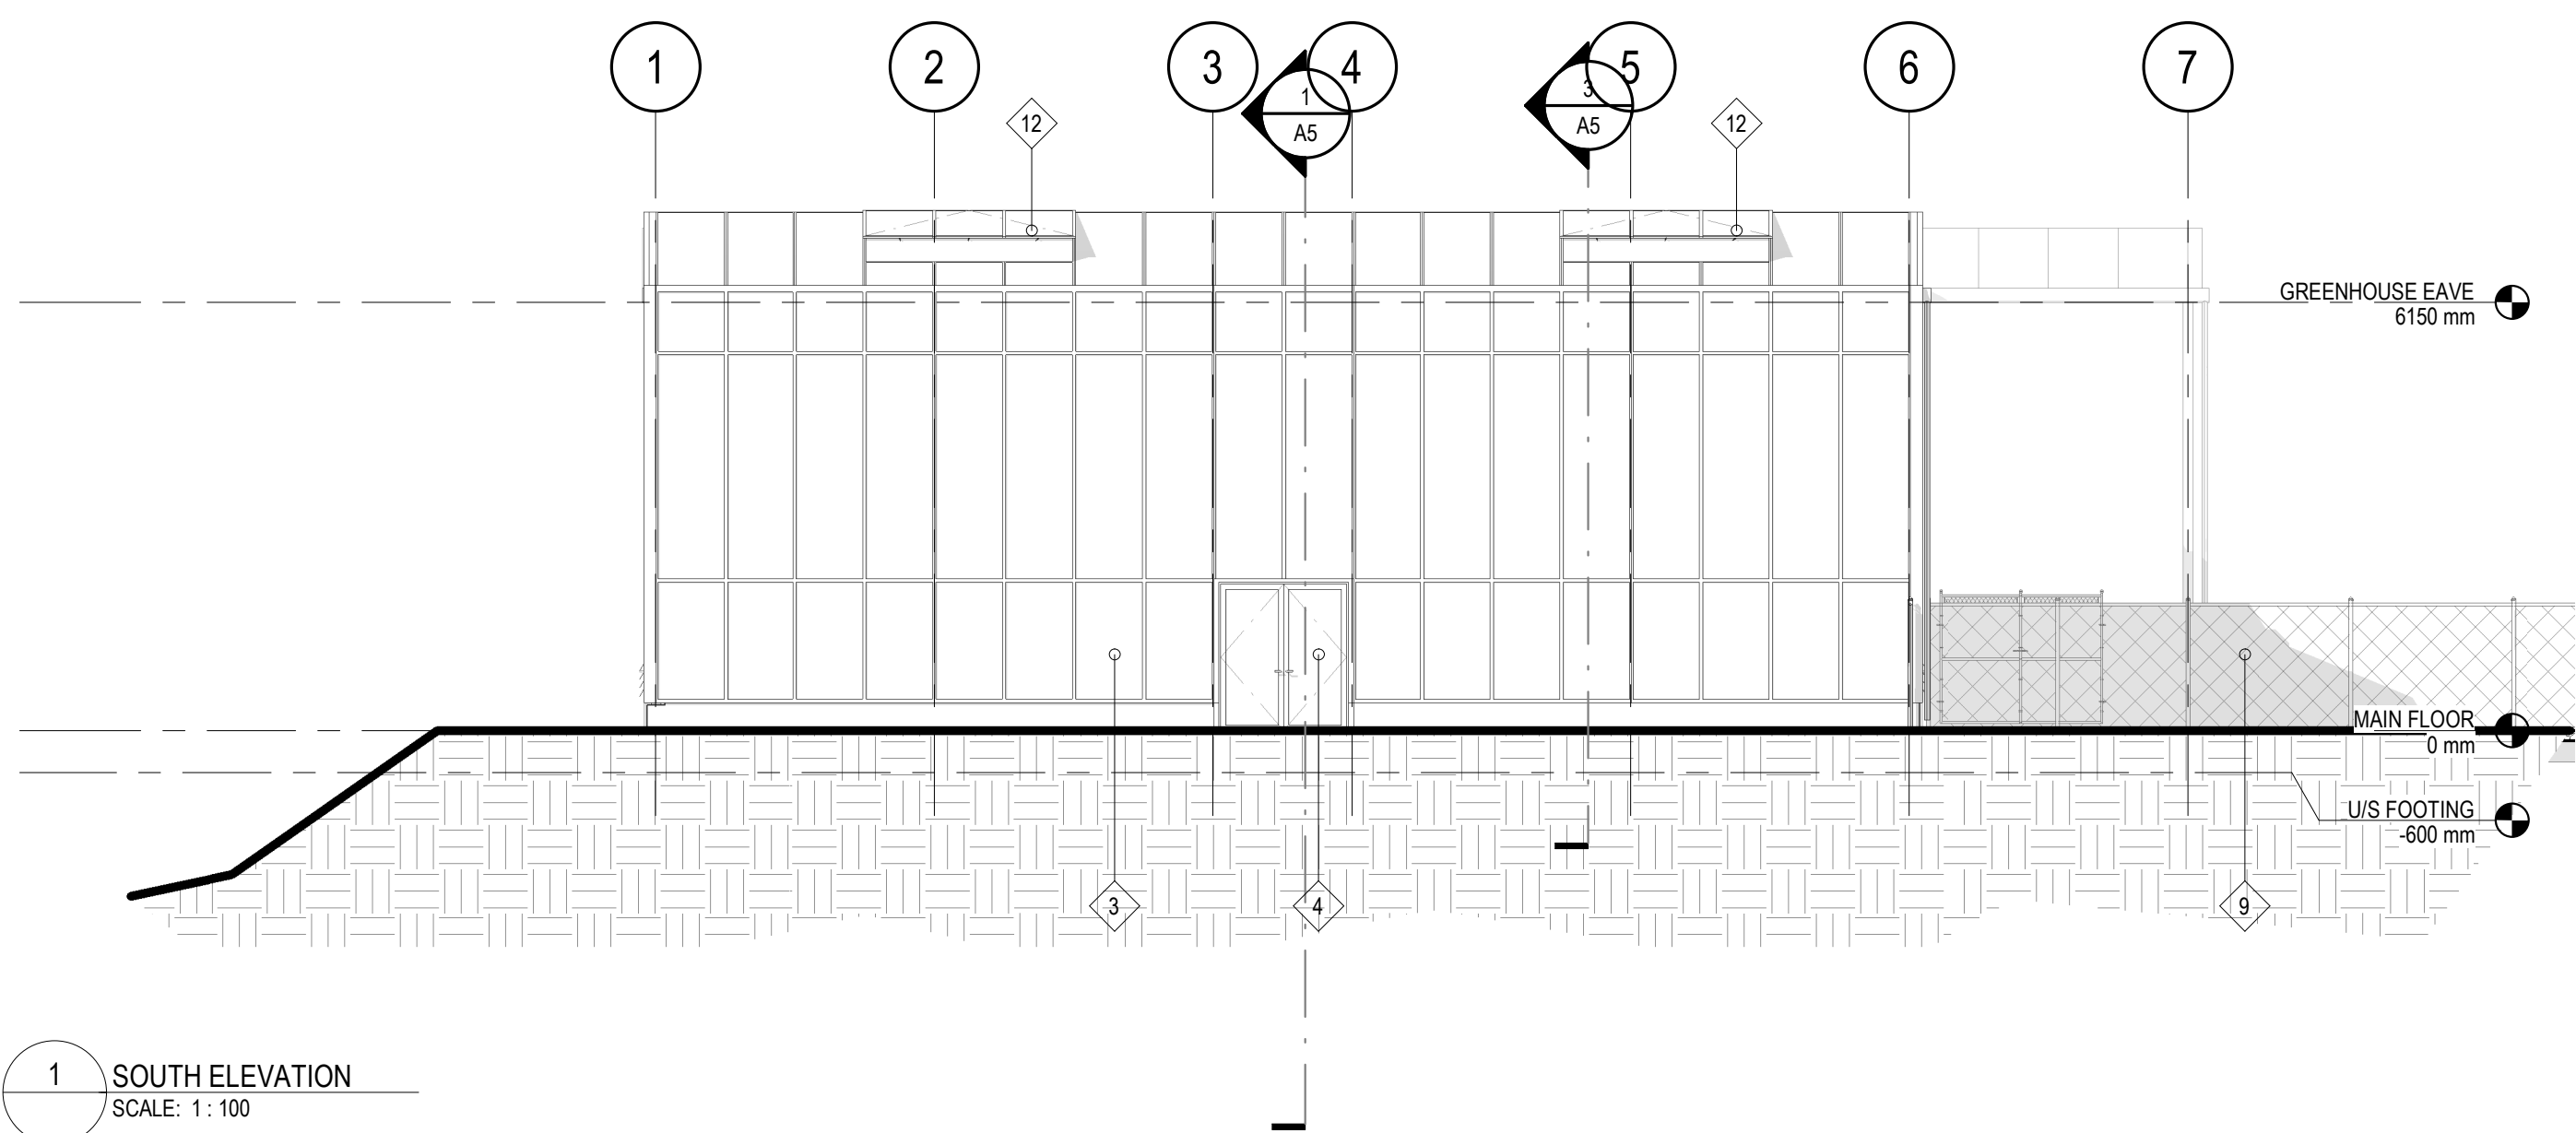

1 SOUTH ELEVATION
SCALE: 1:100

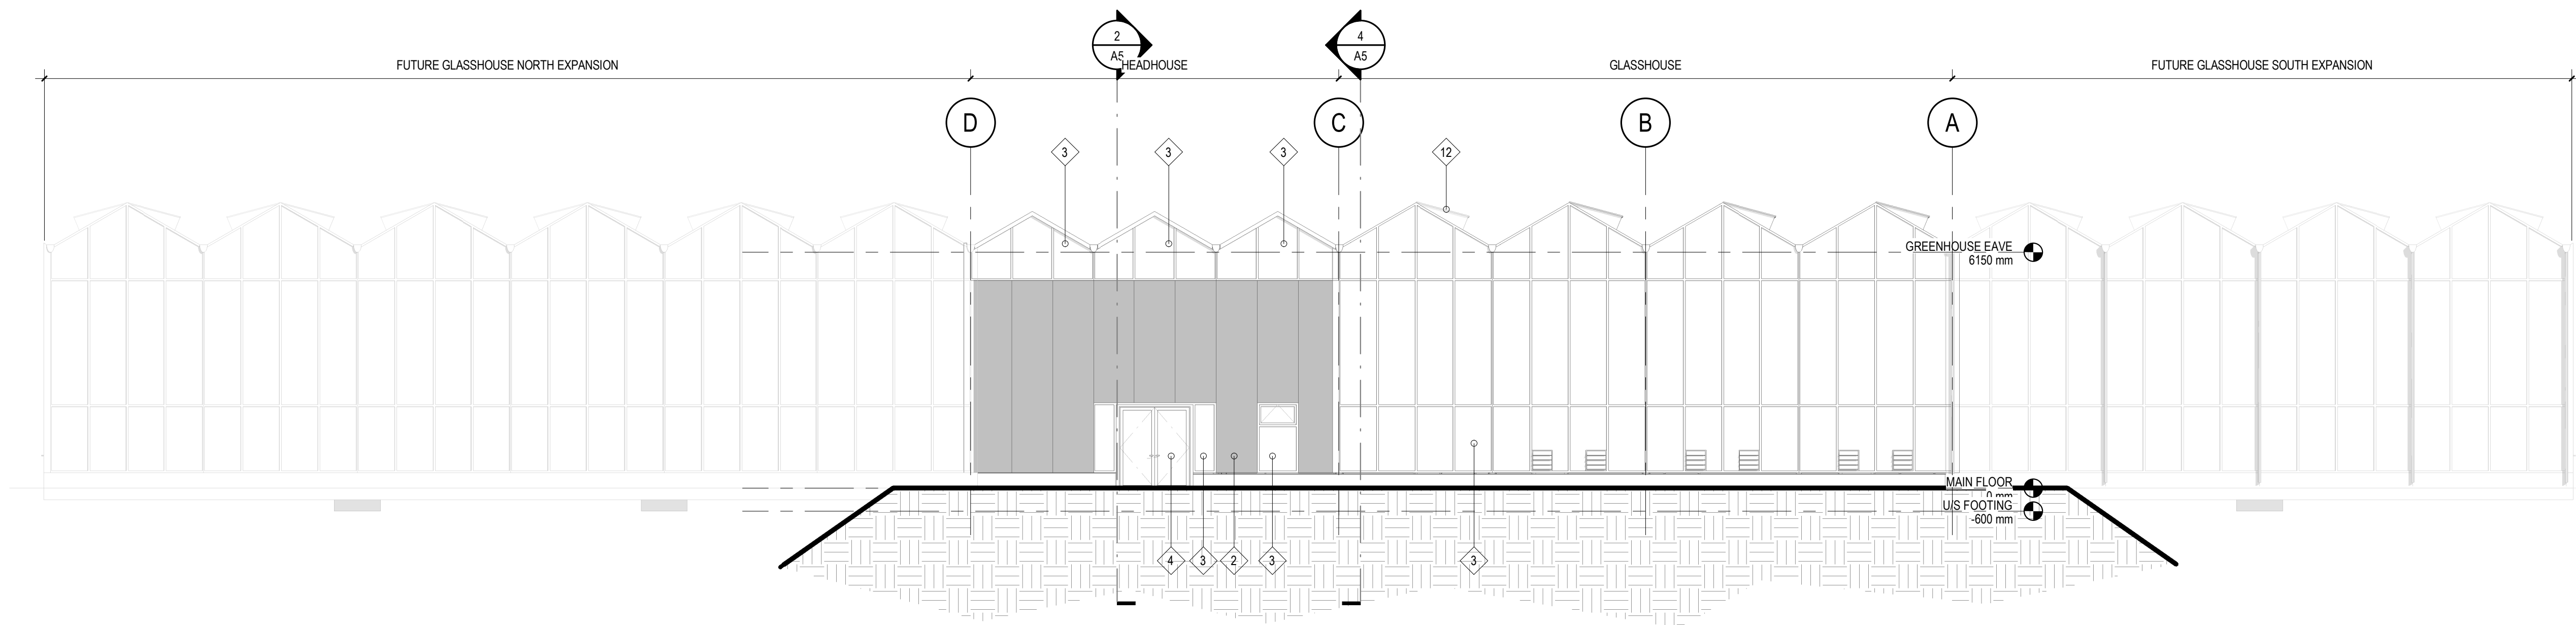


2 WEST ELEVATION
SCALE: 1:100

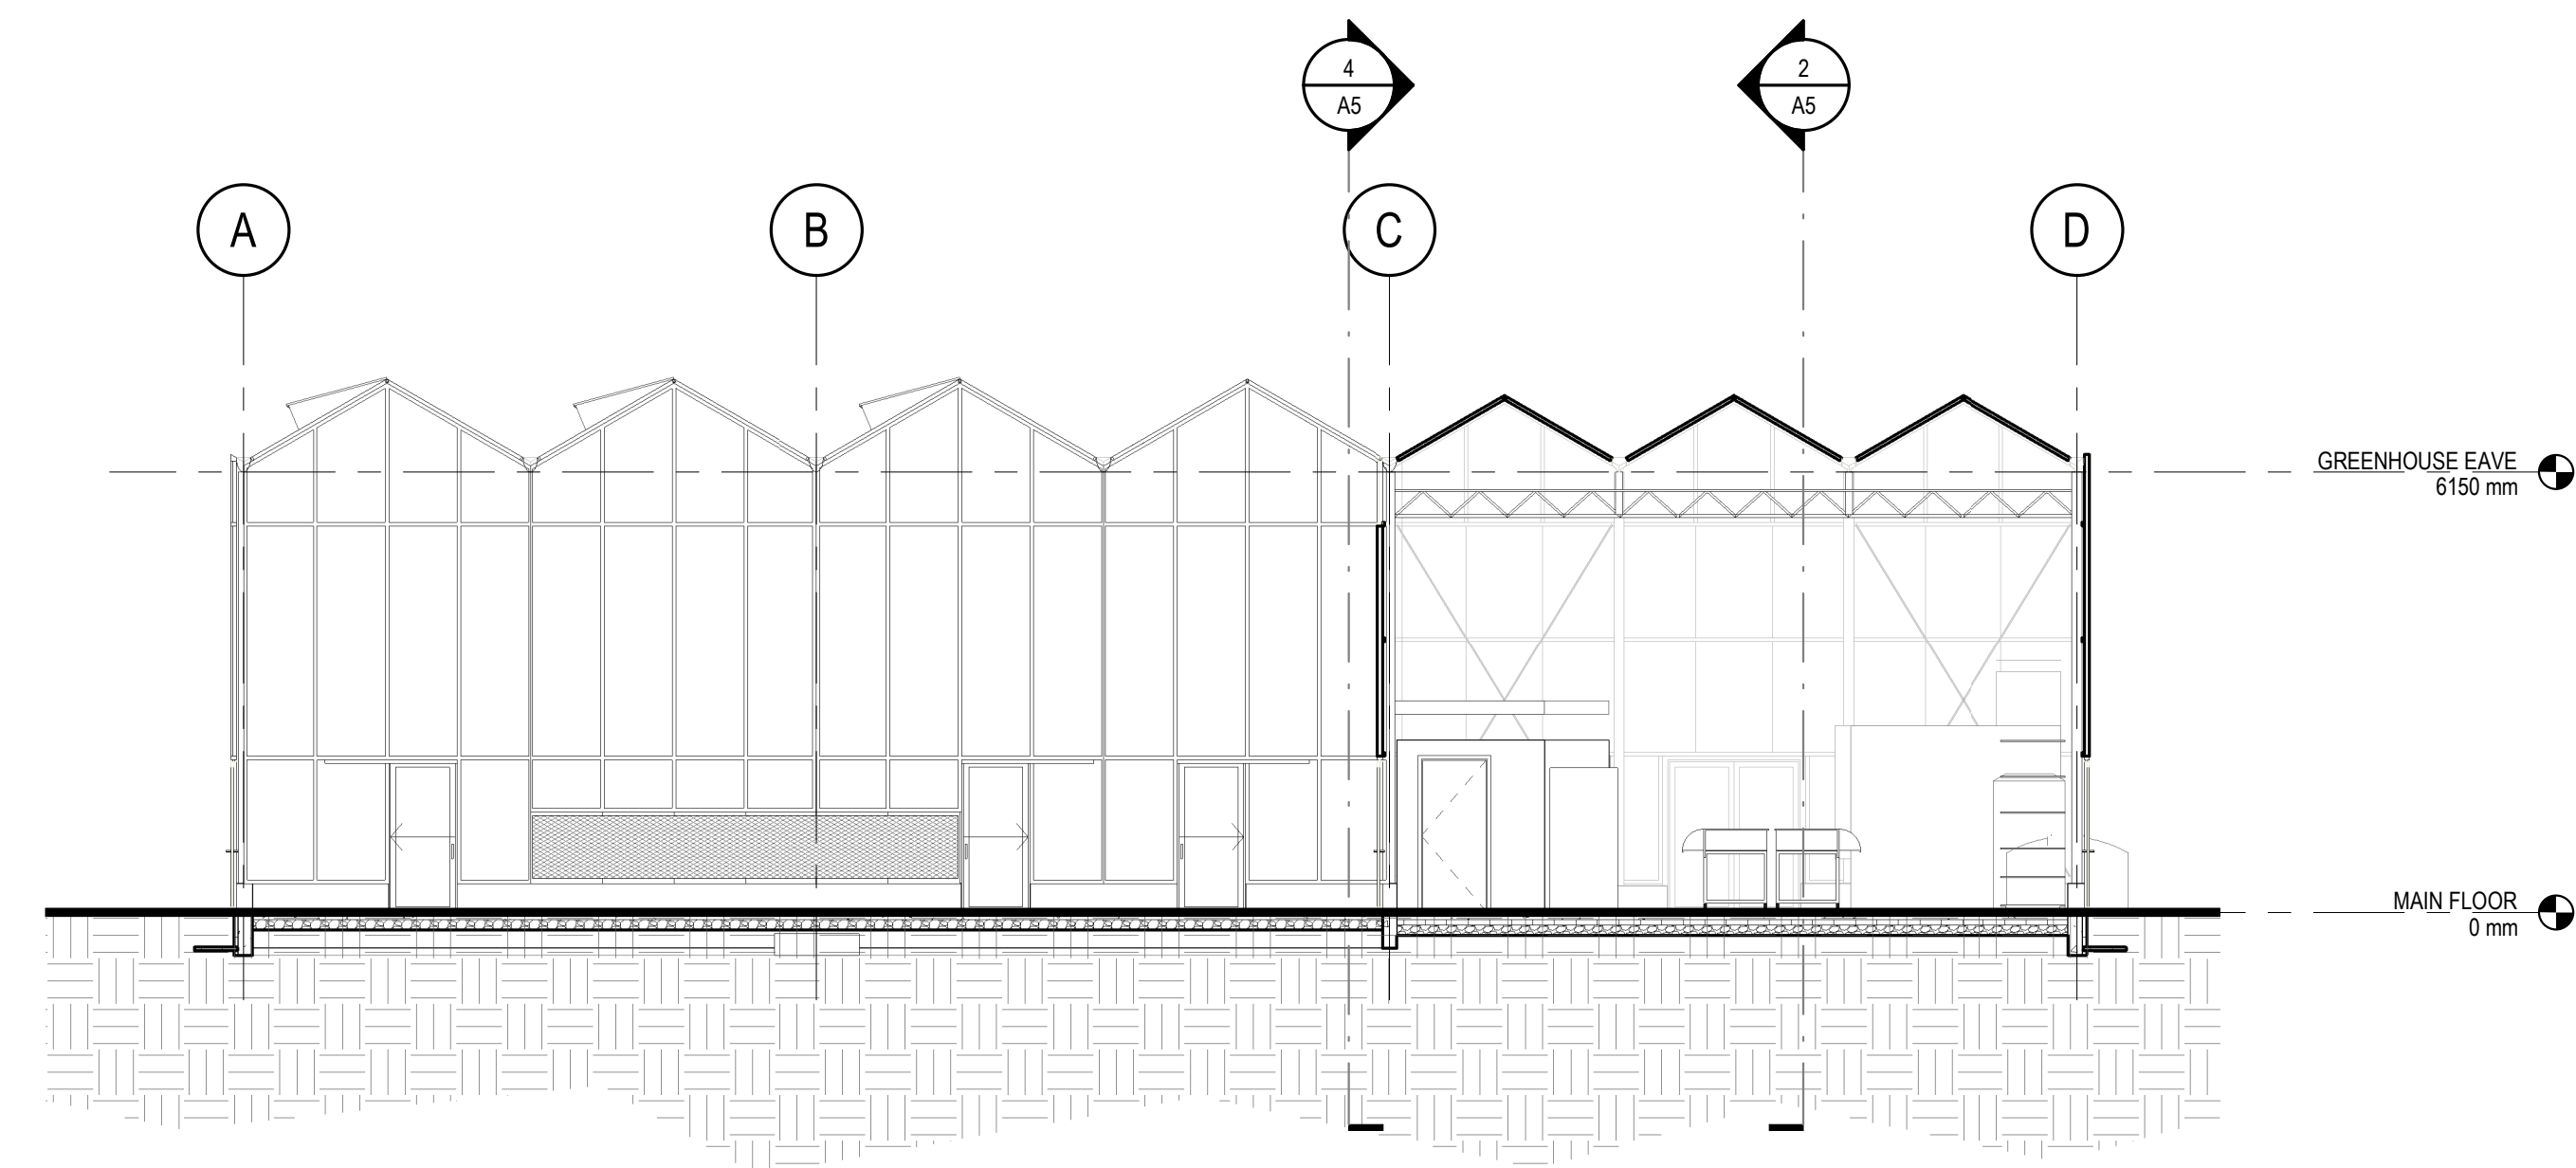

1

NORTH SOUTH


SCALE: 1 : 100

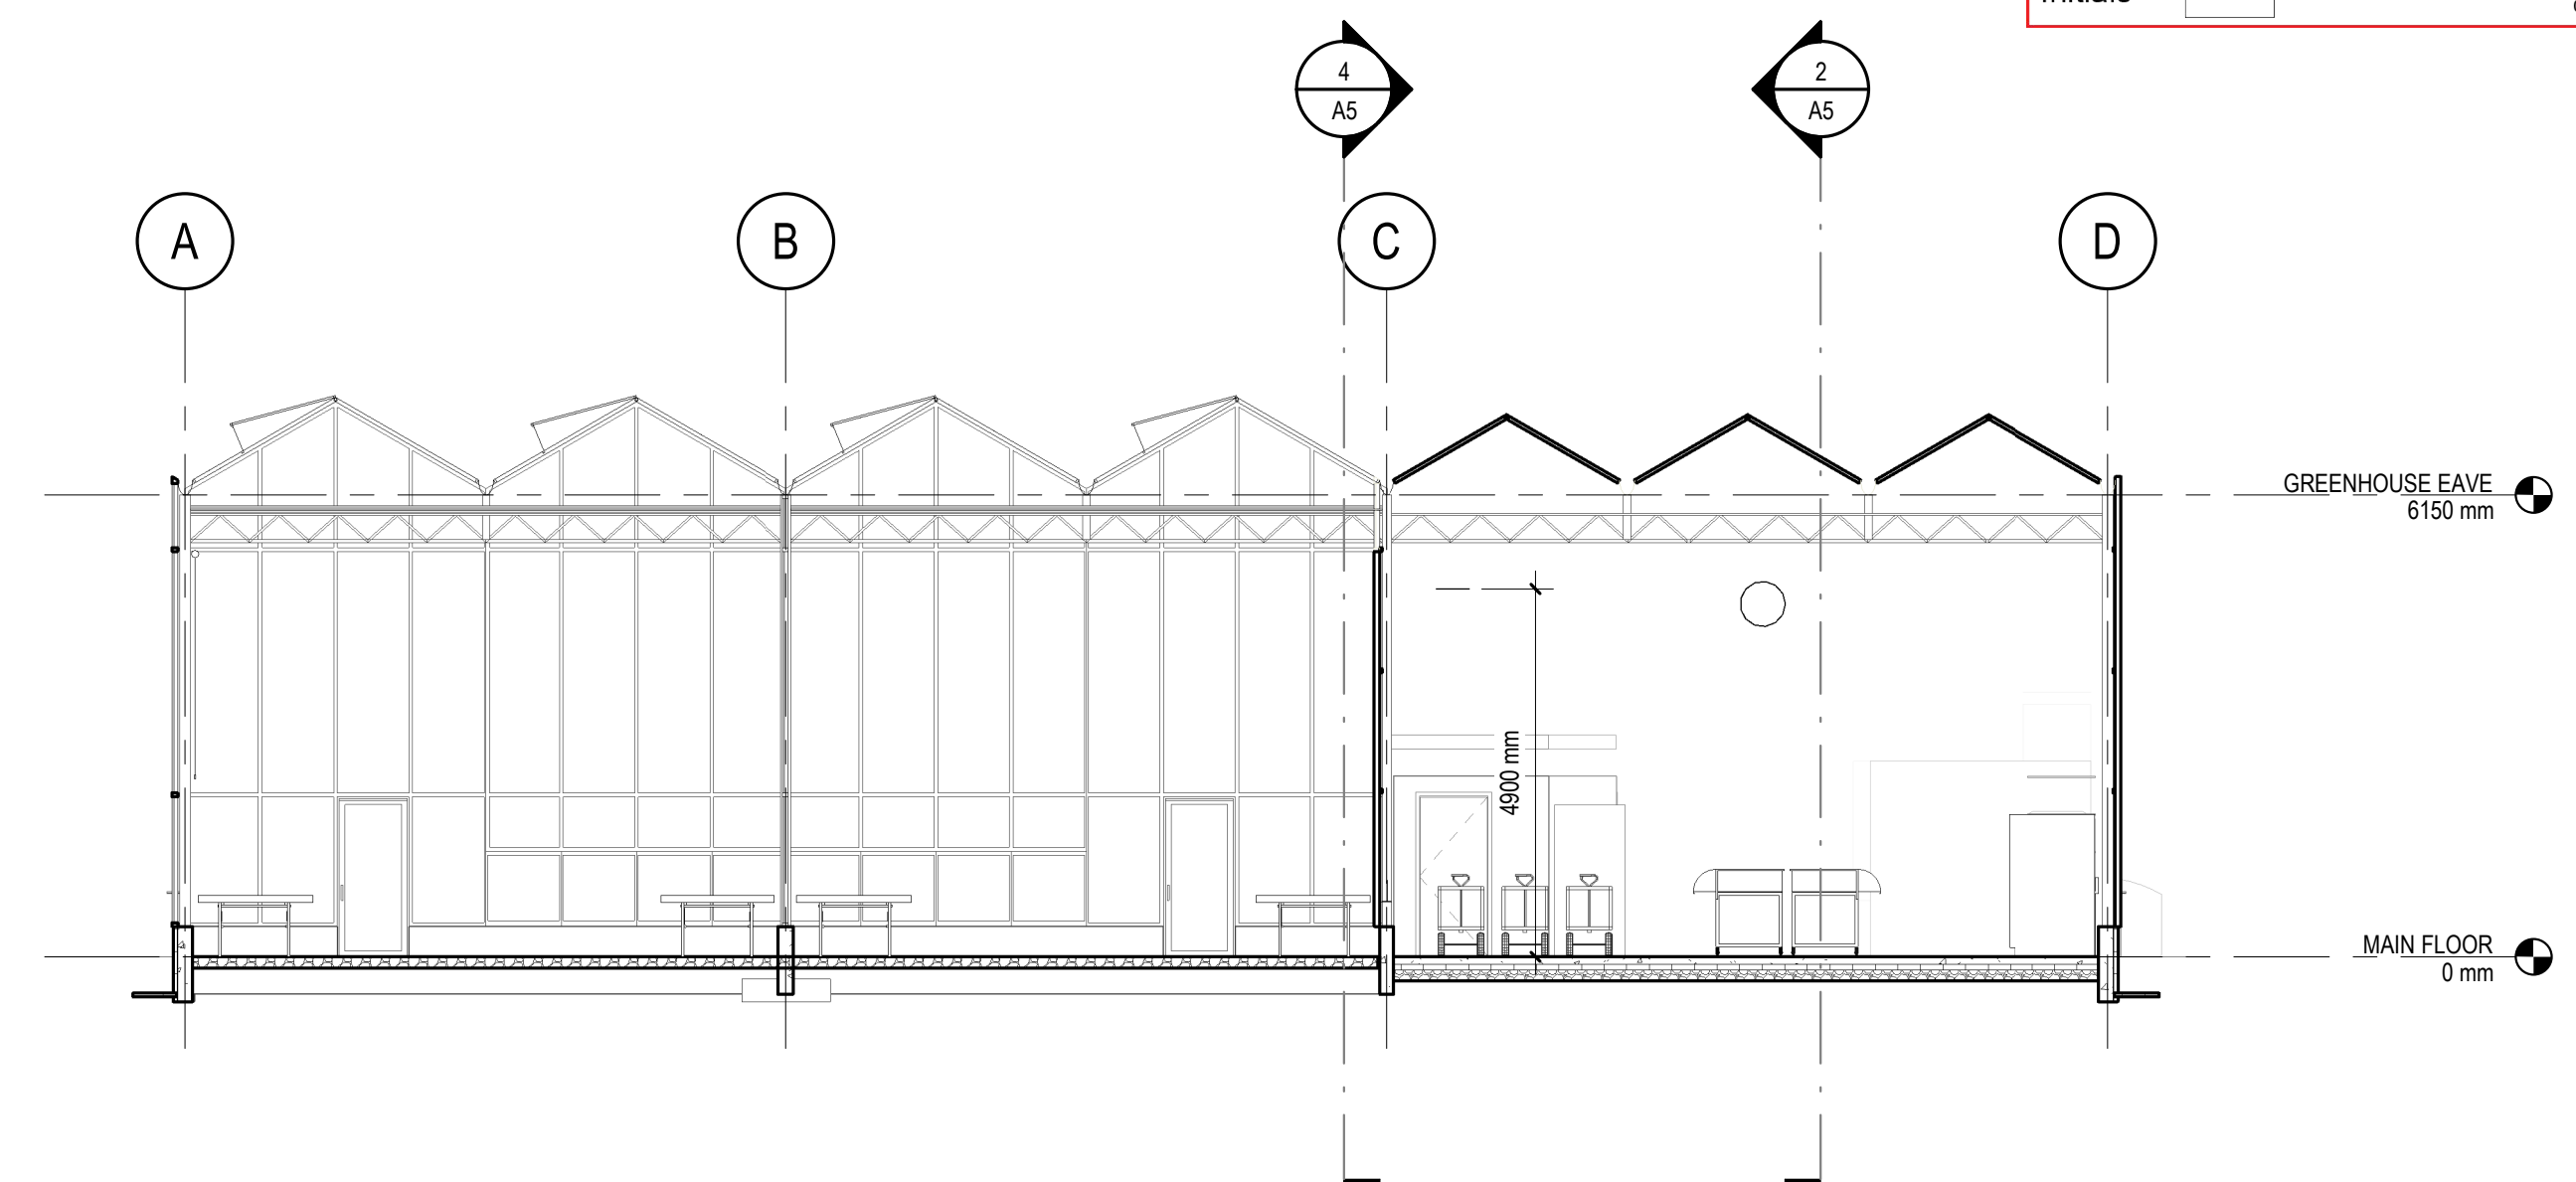

3

NORTH SOUTH1


SCALE: 1 : 100

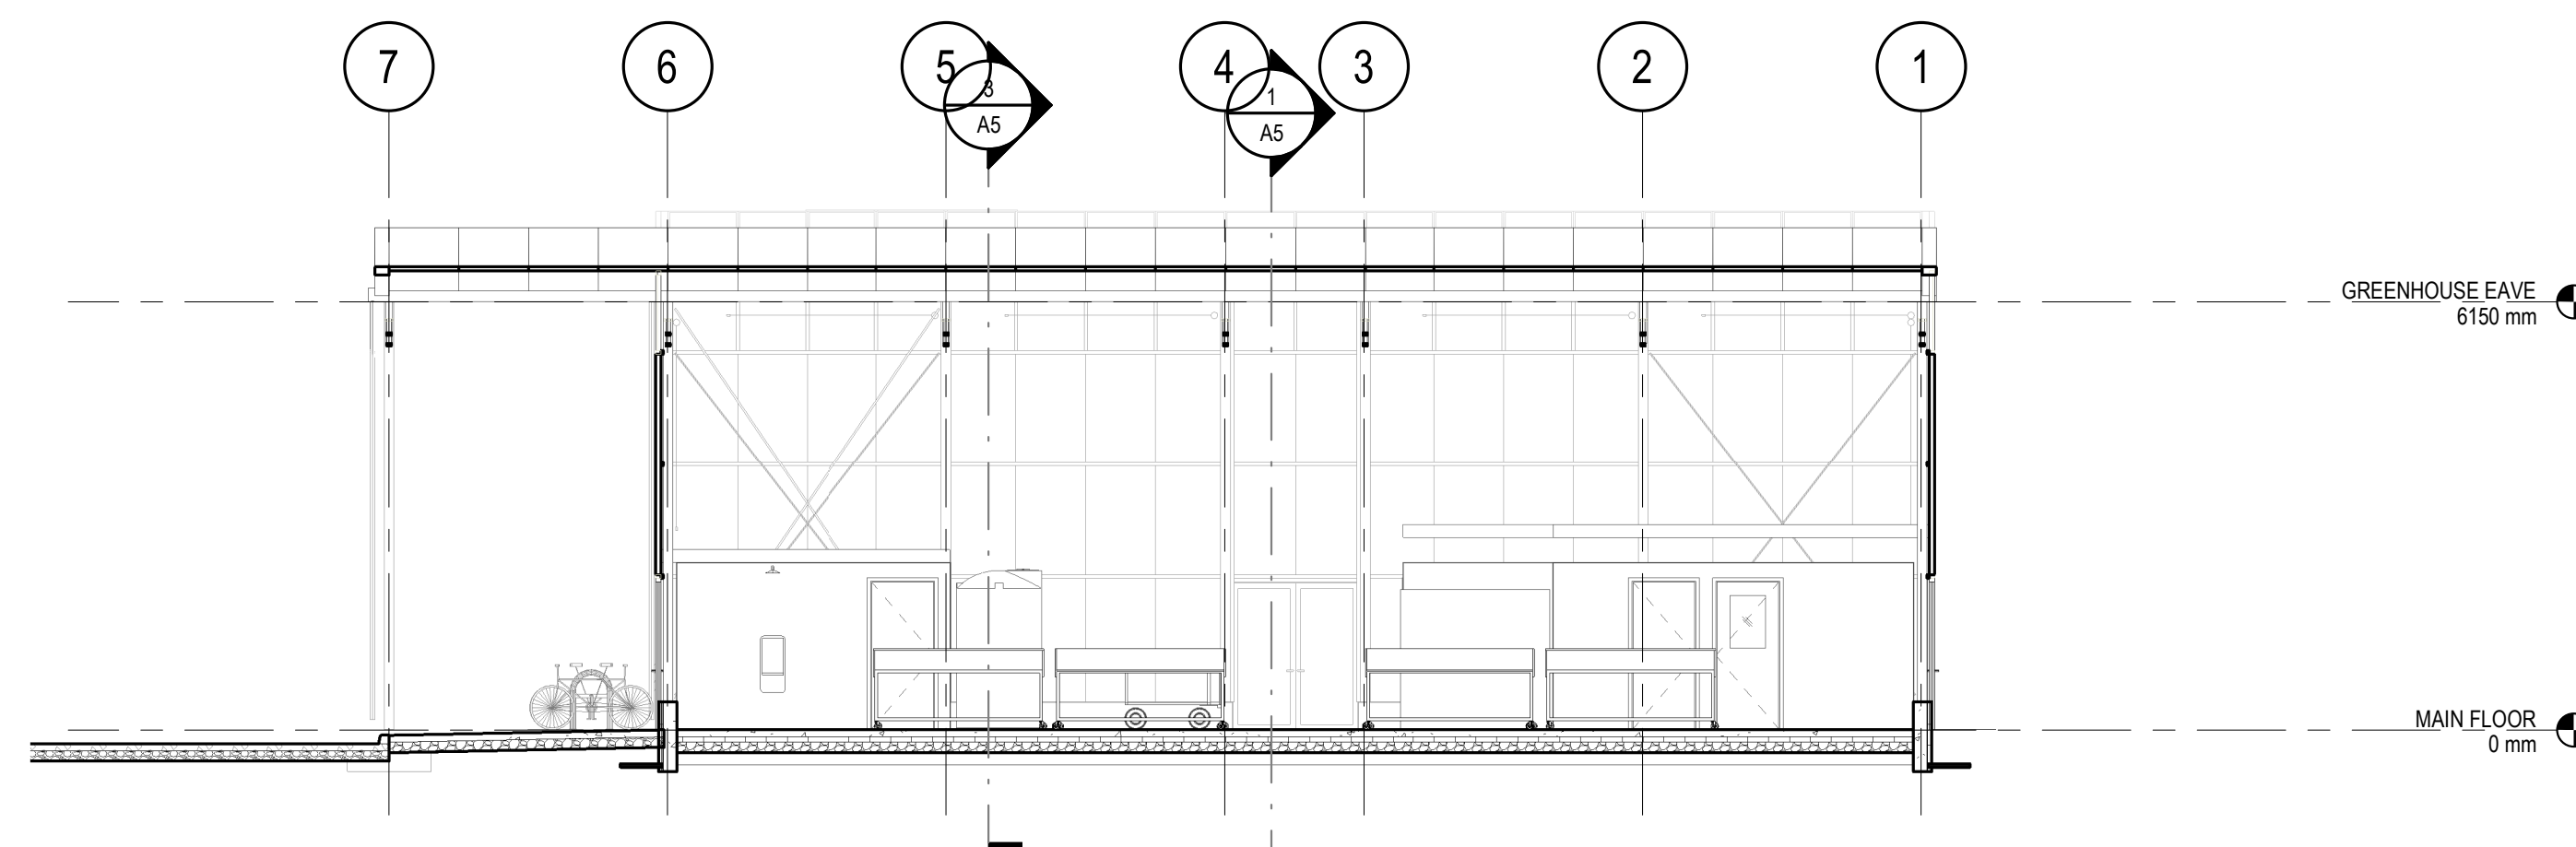

2

EAST WEST

SCALE: 1 : 100

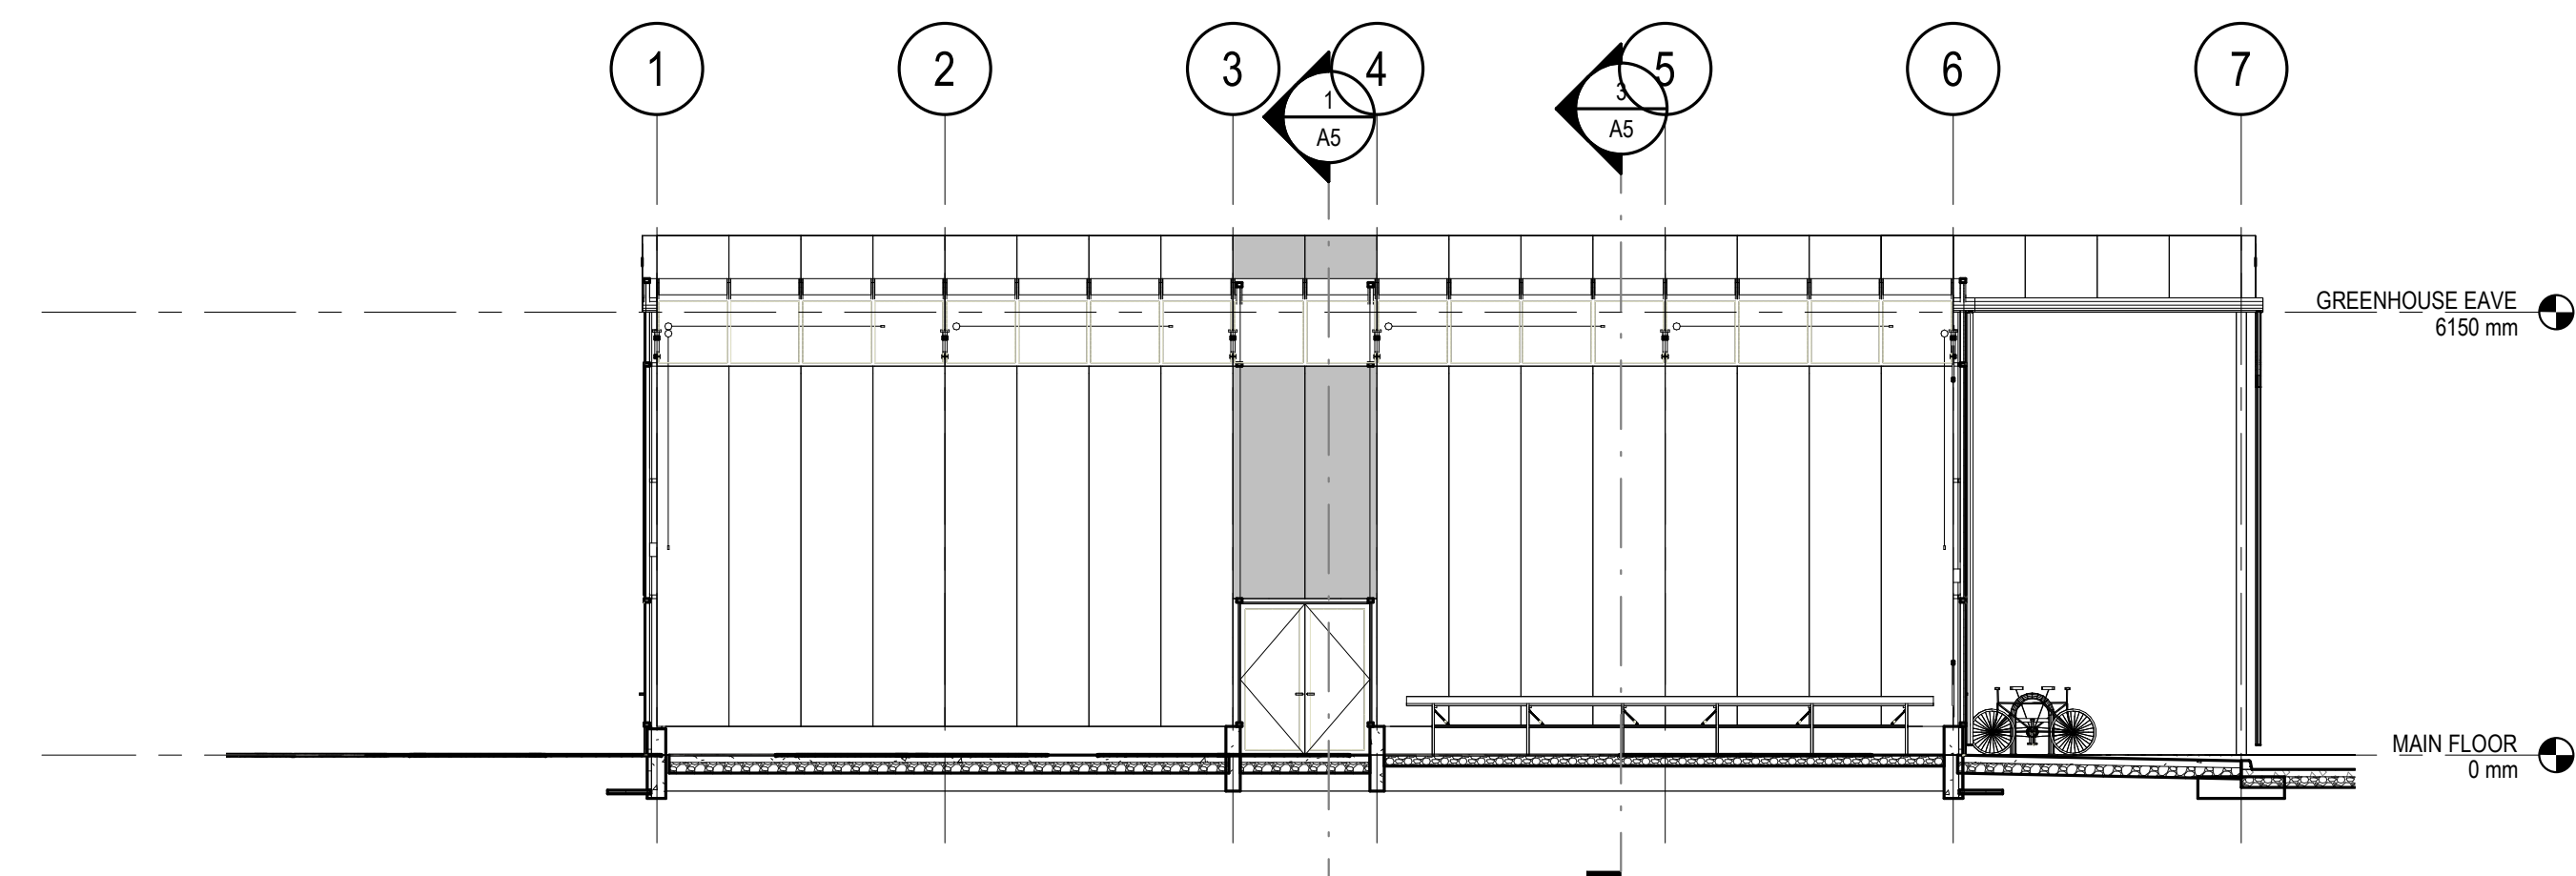

4

HEADHOUSE SOUTH ELEVATION

SCALE: 1 : 100