


Site Plans

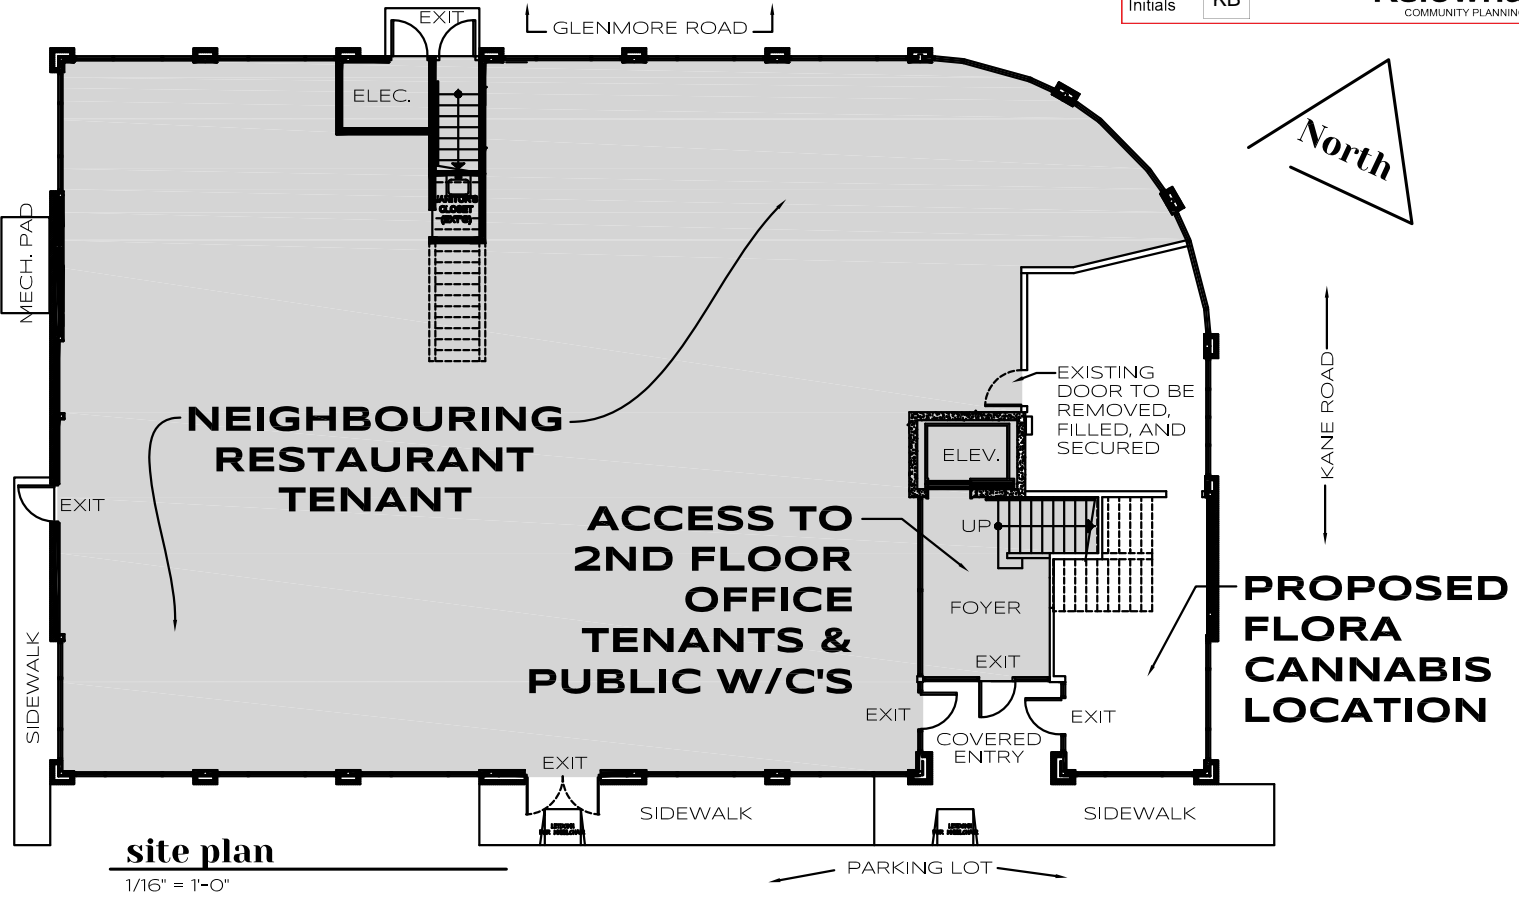

**GLA = 984 SQ. M.
 GFA = 1040 SQ. M.**

Leigh Blackburn REGISTERED INTERIOR DESIGNER LBLACKBURNCREATIVE@GMAIL.COM 250 575 8833	Flora Recreational Cannabis 101-401 GLENMORE RD. KELOWNA, BC K3545, LOT CP PID: 027-670-058	/ DATE: NOV. 16, 2018 / SCALE: AS NOTED / DRAWN BY: LB	SITE PLAN 1 of 1
		ISSUED FOR: 1 RE-ZONING NOV. 2018 2 3 4	