

NOTES:  
 1. BUILD NEW RETAINING WALL TO ADD ON LENGTH OF EXISTING.  
 2. RETAINING WALL TO BE 10'11" H WITH 42" RAILING TO MATCH EXISTING.  
 3. PLANT THREE LOCAL / NATIVE TREES BEHIND RAILING (AMELANCHIER ALNIFOLIA).  
 4. ALL PLANT & CONSTRUCTION MEATHODS ARE TO MEET CITY STANDARDS.





RETAINING WALL PLAN  
SCALE 1:75

- NOTES**
1. PLANT MATERIAL AND CONSTRUCTION METHODS SHALL MEET OR EXCEED C.N.L.A. STANDARDS.
  2. ALL SOFT LANDSCAPE AREAS SHALL BE WATERED BY A FULLY AUTOMATIC TIMED UNDERGROUND IRRIGATION SYSTEM.
  3. TREE AND SHRUB BEDS TO BE DRESSED IN A MINIMUM 50mm WOOD MULCH. DO NOT PLACE WEED MAT UNDERNEATH TREE AND SHRUB BEDS.
  4. TREE AND SHRUB BEDS TO RECEIVE A MINIMUM 300mm DEPTH TOPSOIL PLACEMENT.
  5. SITE GRADING AND DRAINAGE WILL ENSURE THAT ALL STRUCTURES HAVE POSITIVE DRAINAGE AND THAT NO WATER OR LOOSE IMPEDIMENTS WILL BE DISCHARGED FROM THE LOT ONTO ADJACENT PUBLIC, COMMON, OR PRIVATE PROPERTIES.

PLANT LIST			
BOTANICAL NAME	COMMON NAME	QTY	SIZE / SPACING & REMARKS
<b>TREEFORM SHRUBS</b>			
AMELANCHIER ALNIFOLIA	SASKATOON	8	#1.5 CONT.
<b>SHRUBS</b>			
SPIRAEA PRUNIFOLIA	BRIDAL WREATH SPIREA	4	#02 CONT.
<b>VINES</b>			
CAMPISIS RADICANS	TRUMPET VINE	12	#02 CONT.
PARTHENOCISSUS TIRCUSPIDATA	BOSTON IVY	5	#02 CONT.




AMELANCHIER ALNIFOLIA



SPIRAEA PRUNIFOLIA



CAMPISIS RADICANS

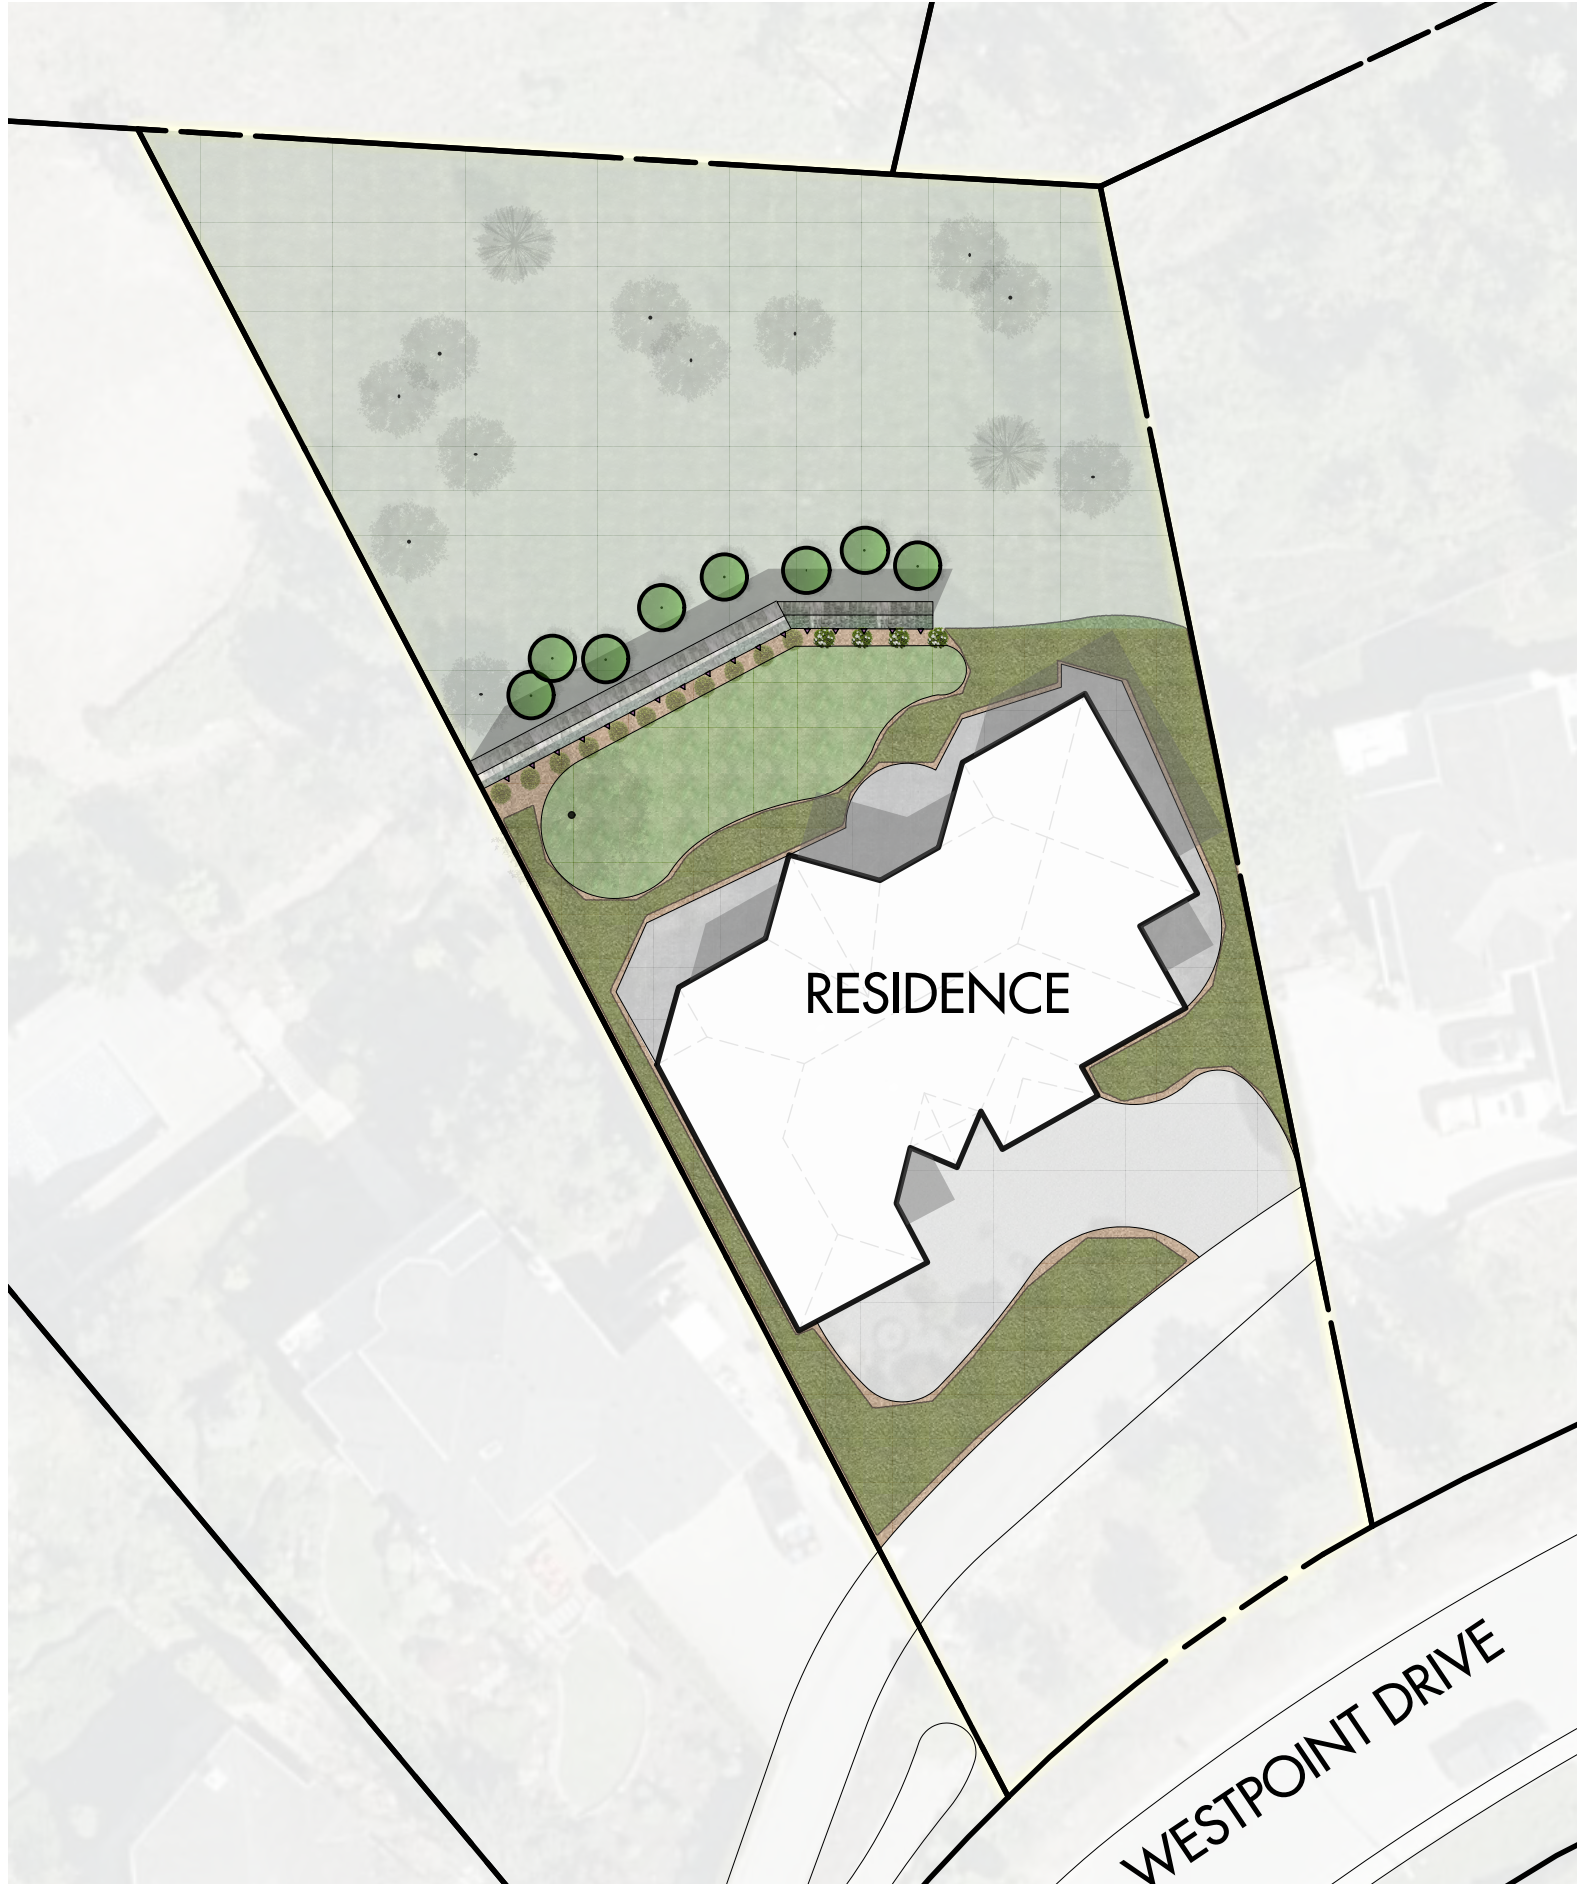

SITE PLAN  
SCALE 1:400

**ATTACHMENT B**

This forms part of application  
# DVP17-0218

Planner Initials SS

City of Kelowna  
COMMUNITY PLANNING