


TGM
 Drafting & Design
 Tom Masters
 Kelowna, BC (250)317-2446
 kelowna635@gmail.com

SCALE: 1/16"=1'-0"
 DATE: DEC 10/2014
 SHEET NO. **A1**
 SITE PLAN

"Proposed Commercial Project"

LOT A, PLAN 35728, 525 Snowsell St N, Kelowna, BC
 ERIC HUBER 250-470-2325


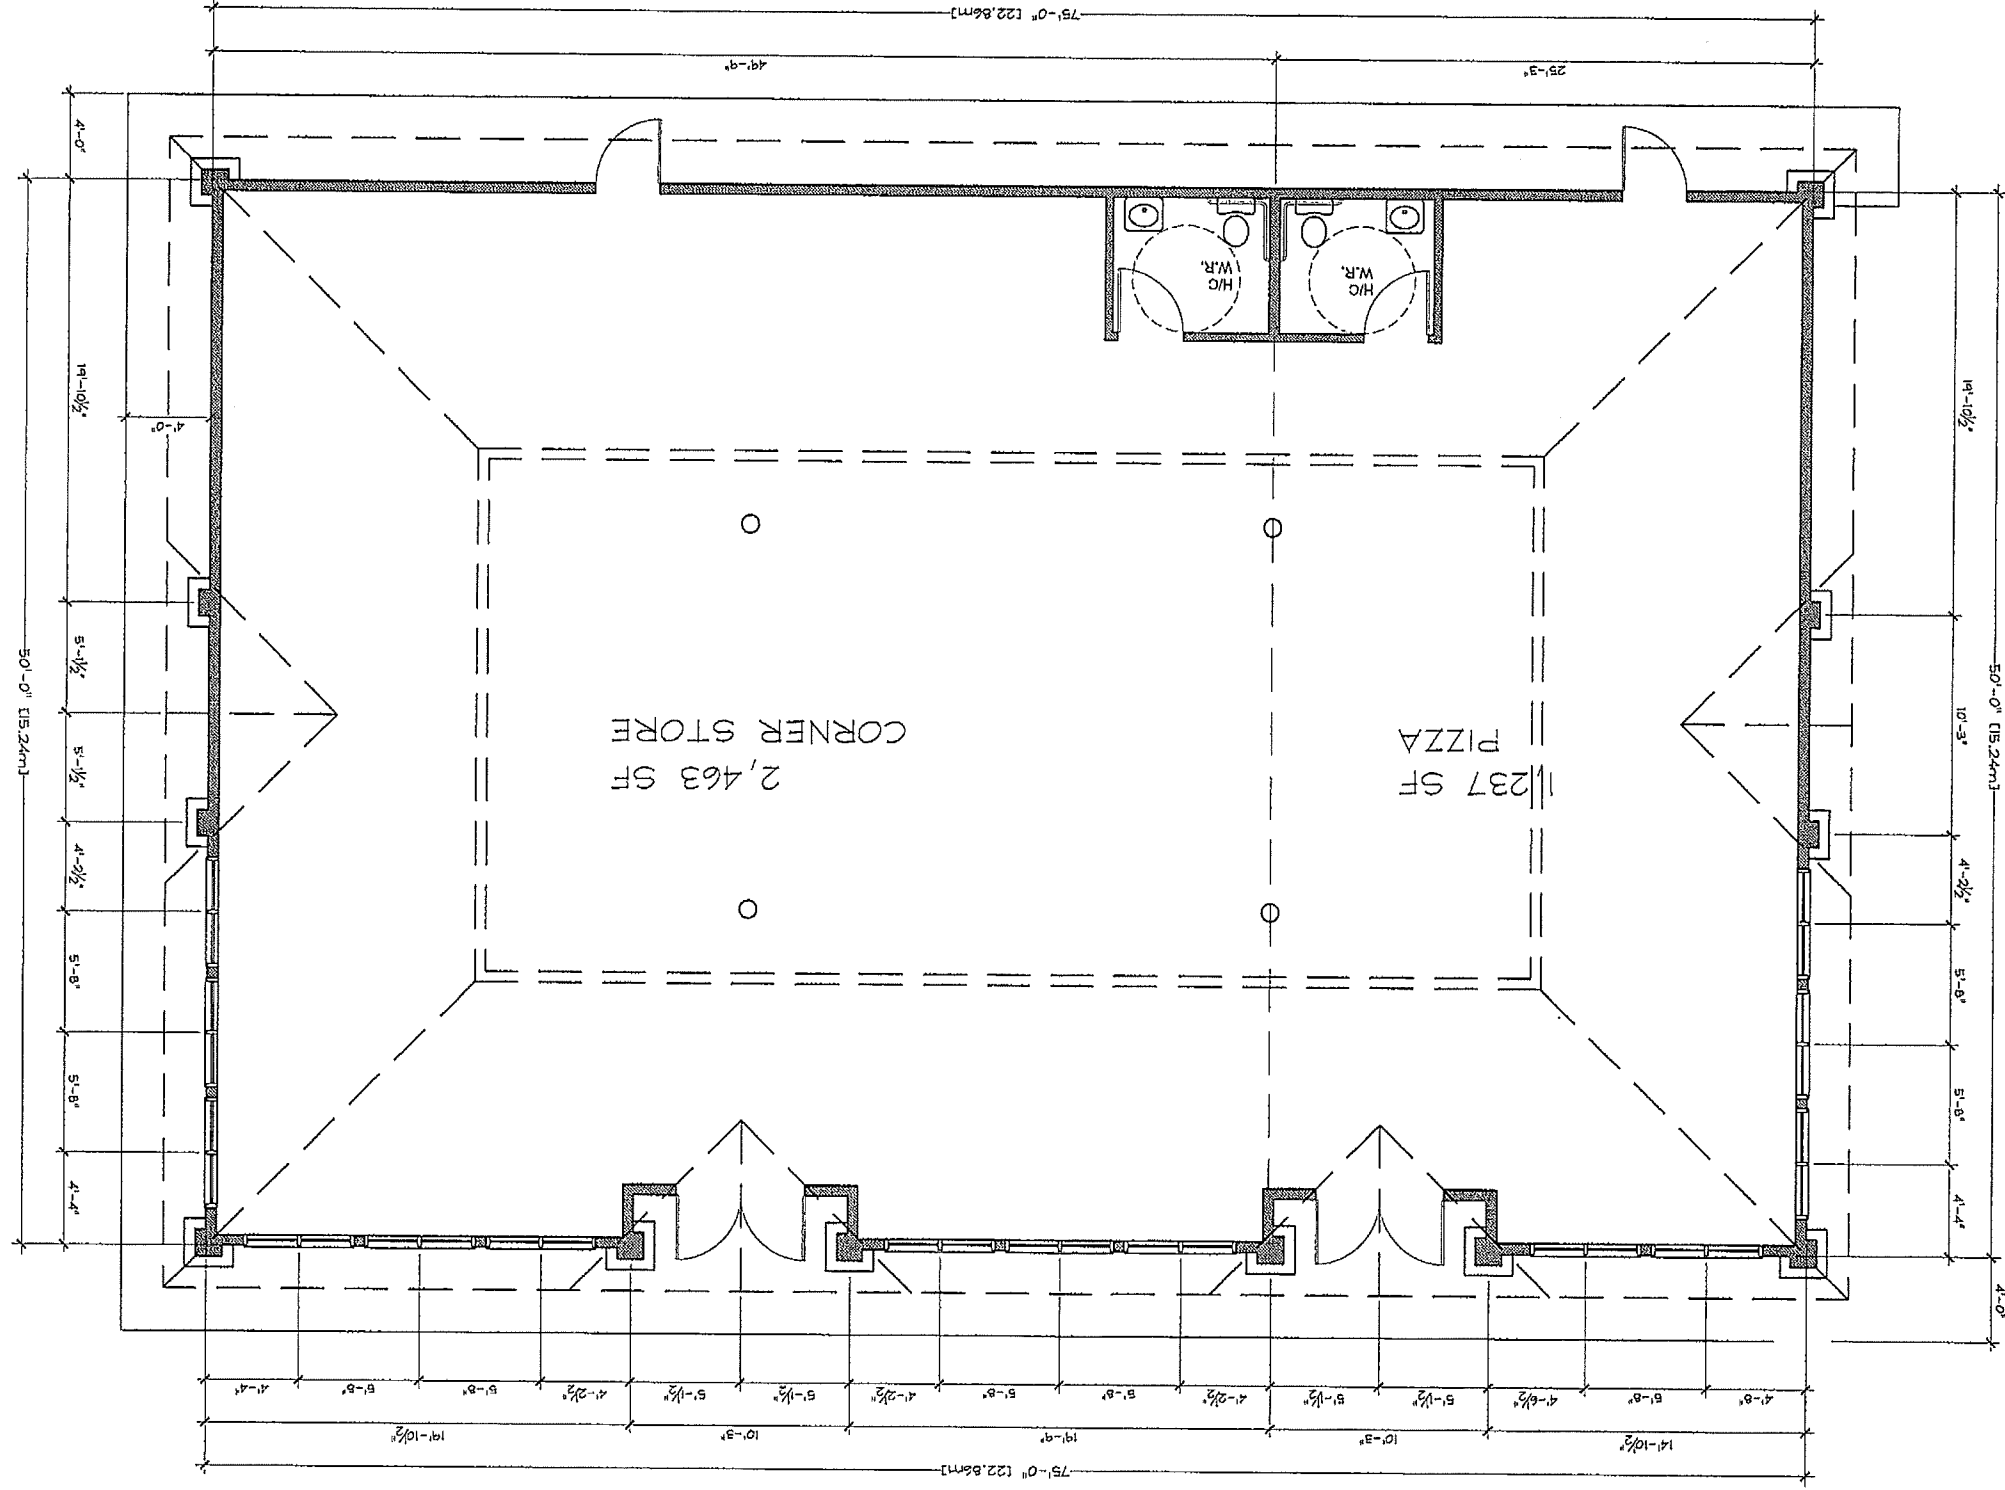


"Proposed Commercial Project"

LOT A, PLAN 33728, 525 Sawmill St. N., Kelowna, BC
 ERIC HUBER 250-470-2323

TGM
 Drafting & Design
 Tom Masters
 Kelowna, BC (250)317-2446
 kelowna635@gmail.com

SCALE: 3/16"=1'-0"
 DATE: DEC 10/2014
MAIN FLOOR PLAN
 SHEET NO. **A2**

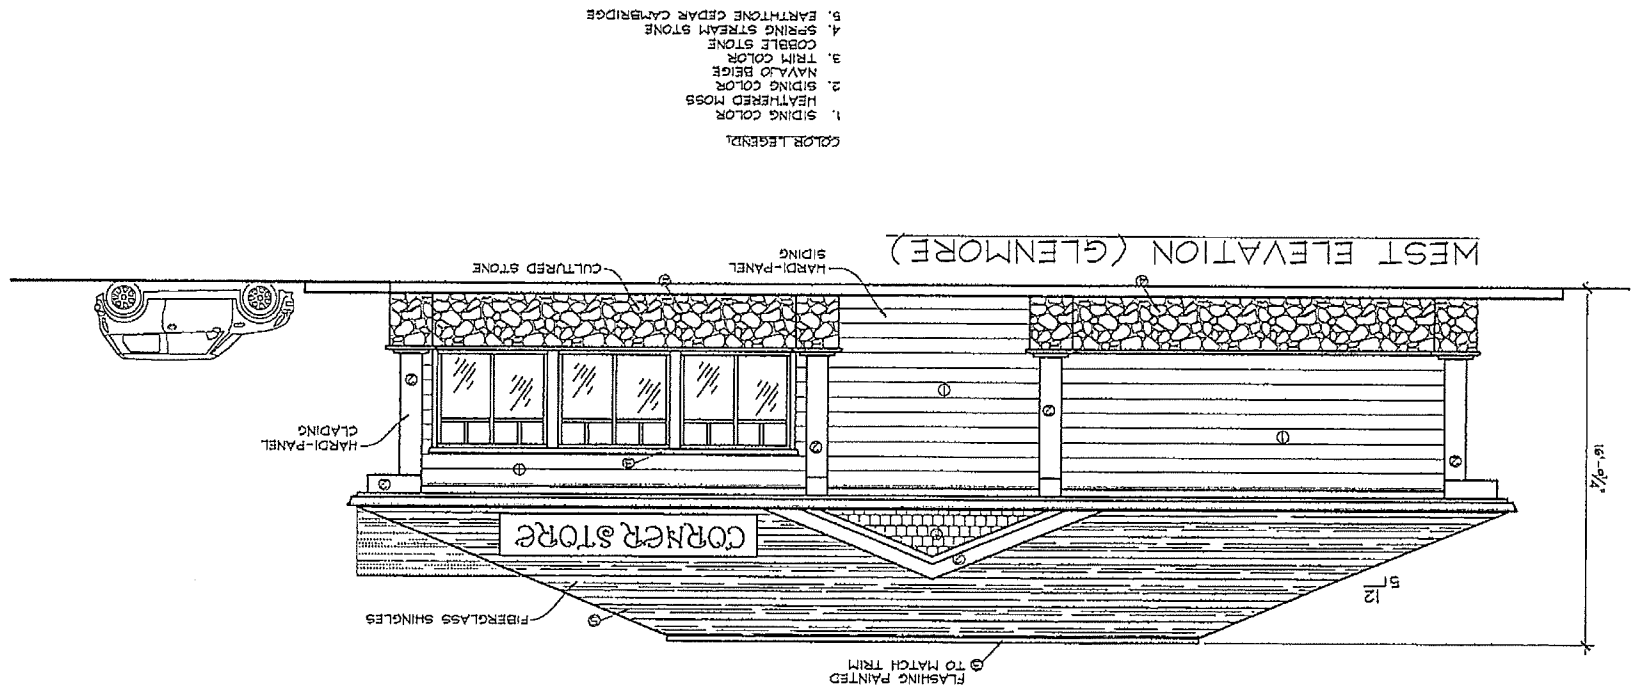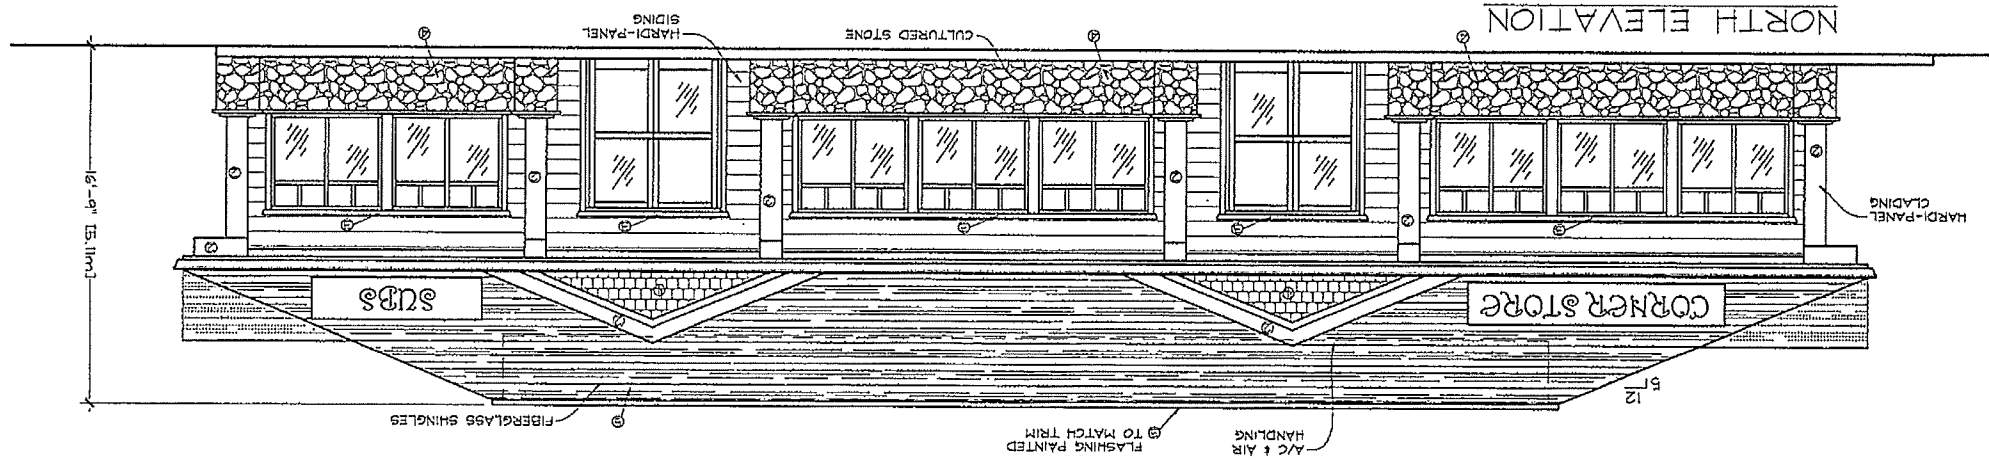



- COLOR LEGEND:
1. SIDING COLOR
 2. SIDING COLOR
 3. TRIM COLOR
 4. COBBLE STONE
 5. EARTHSTONE CEDAR CAMBRIDGE

"Proposed Commercial Project"

LOT A, PLAN 3372B, 525 Sproule St N, Kelowna, BC
ERIC HUBER 250-470-2525

TGM
Drafting & Design
Tom Masters
Kelowna, BC (250)317-2446
kelowna635@gmail.com

SCALE: 3/16"=1'-0"
DATE: DEC 10/2014
SHEET NO. **A3**
ELEVATIONS

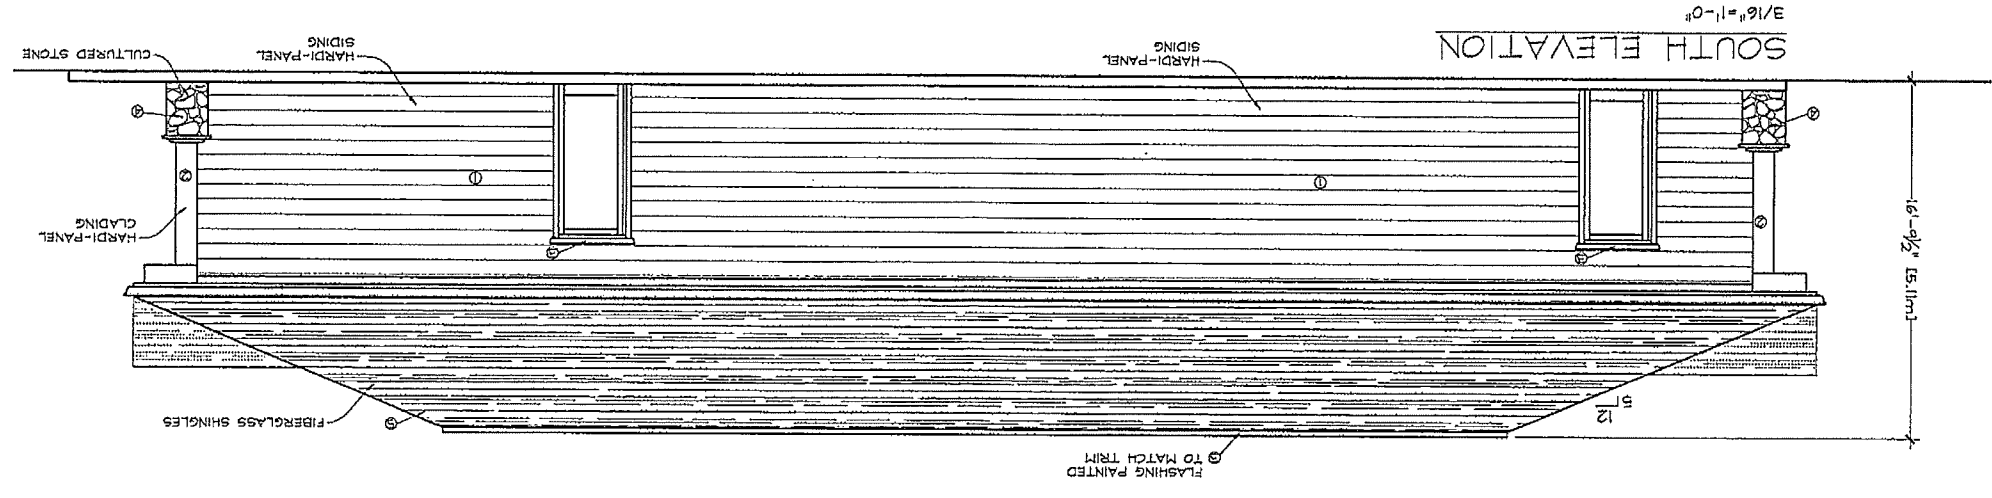
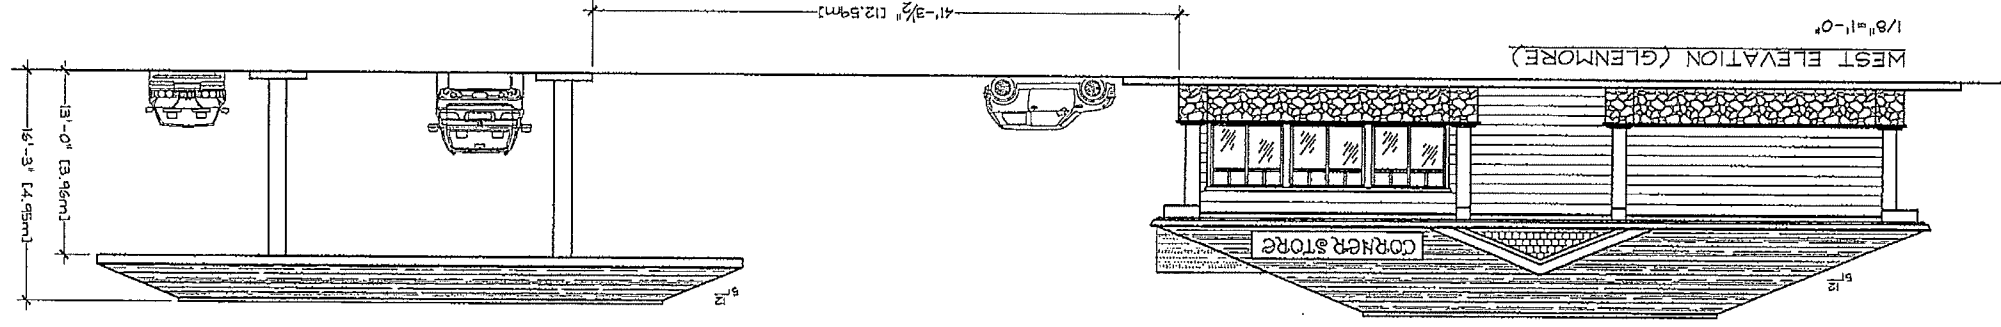


"Proposed Commercial Project"

LOT A, PLAN 3372B, 525 Sproulell St N, Kelowna, BC
 ERIC HUBER 250-470-2925

TGM
 Drafting & Design
 Tom Masters
 Kelowna, BC (250)317-2446
 kelowna635@gmail.com

SCALE: AS NOTED
 DATE: DEC 10/2014
ELEVATIONS
 SHEET NO. **A4**

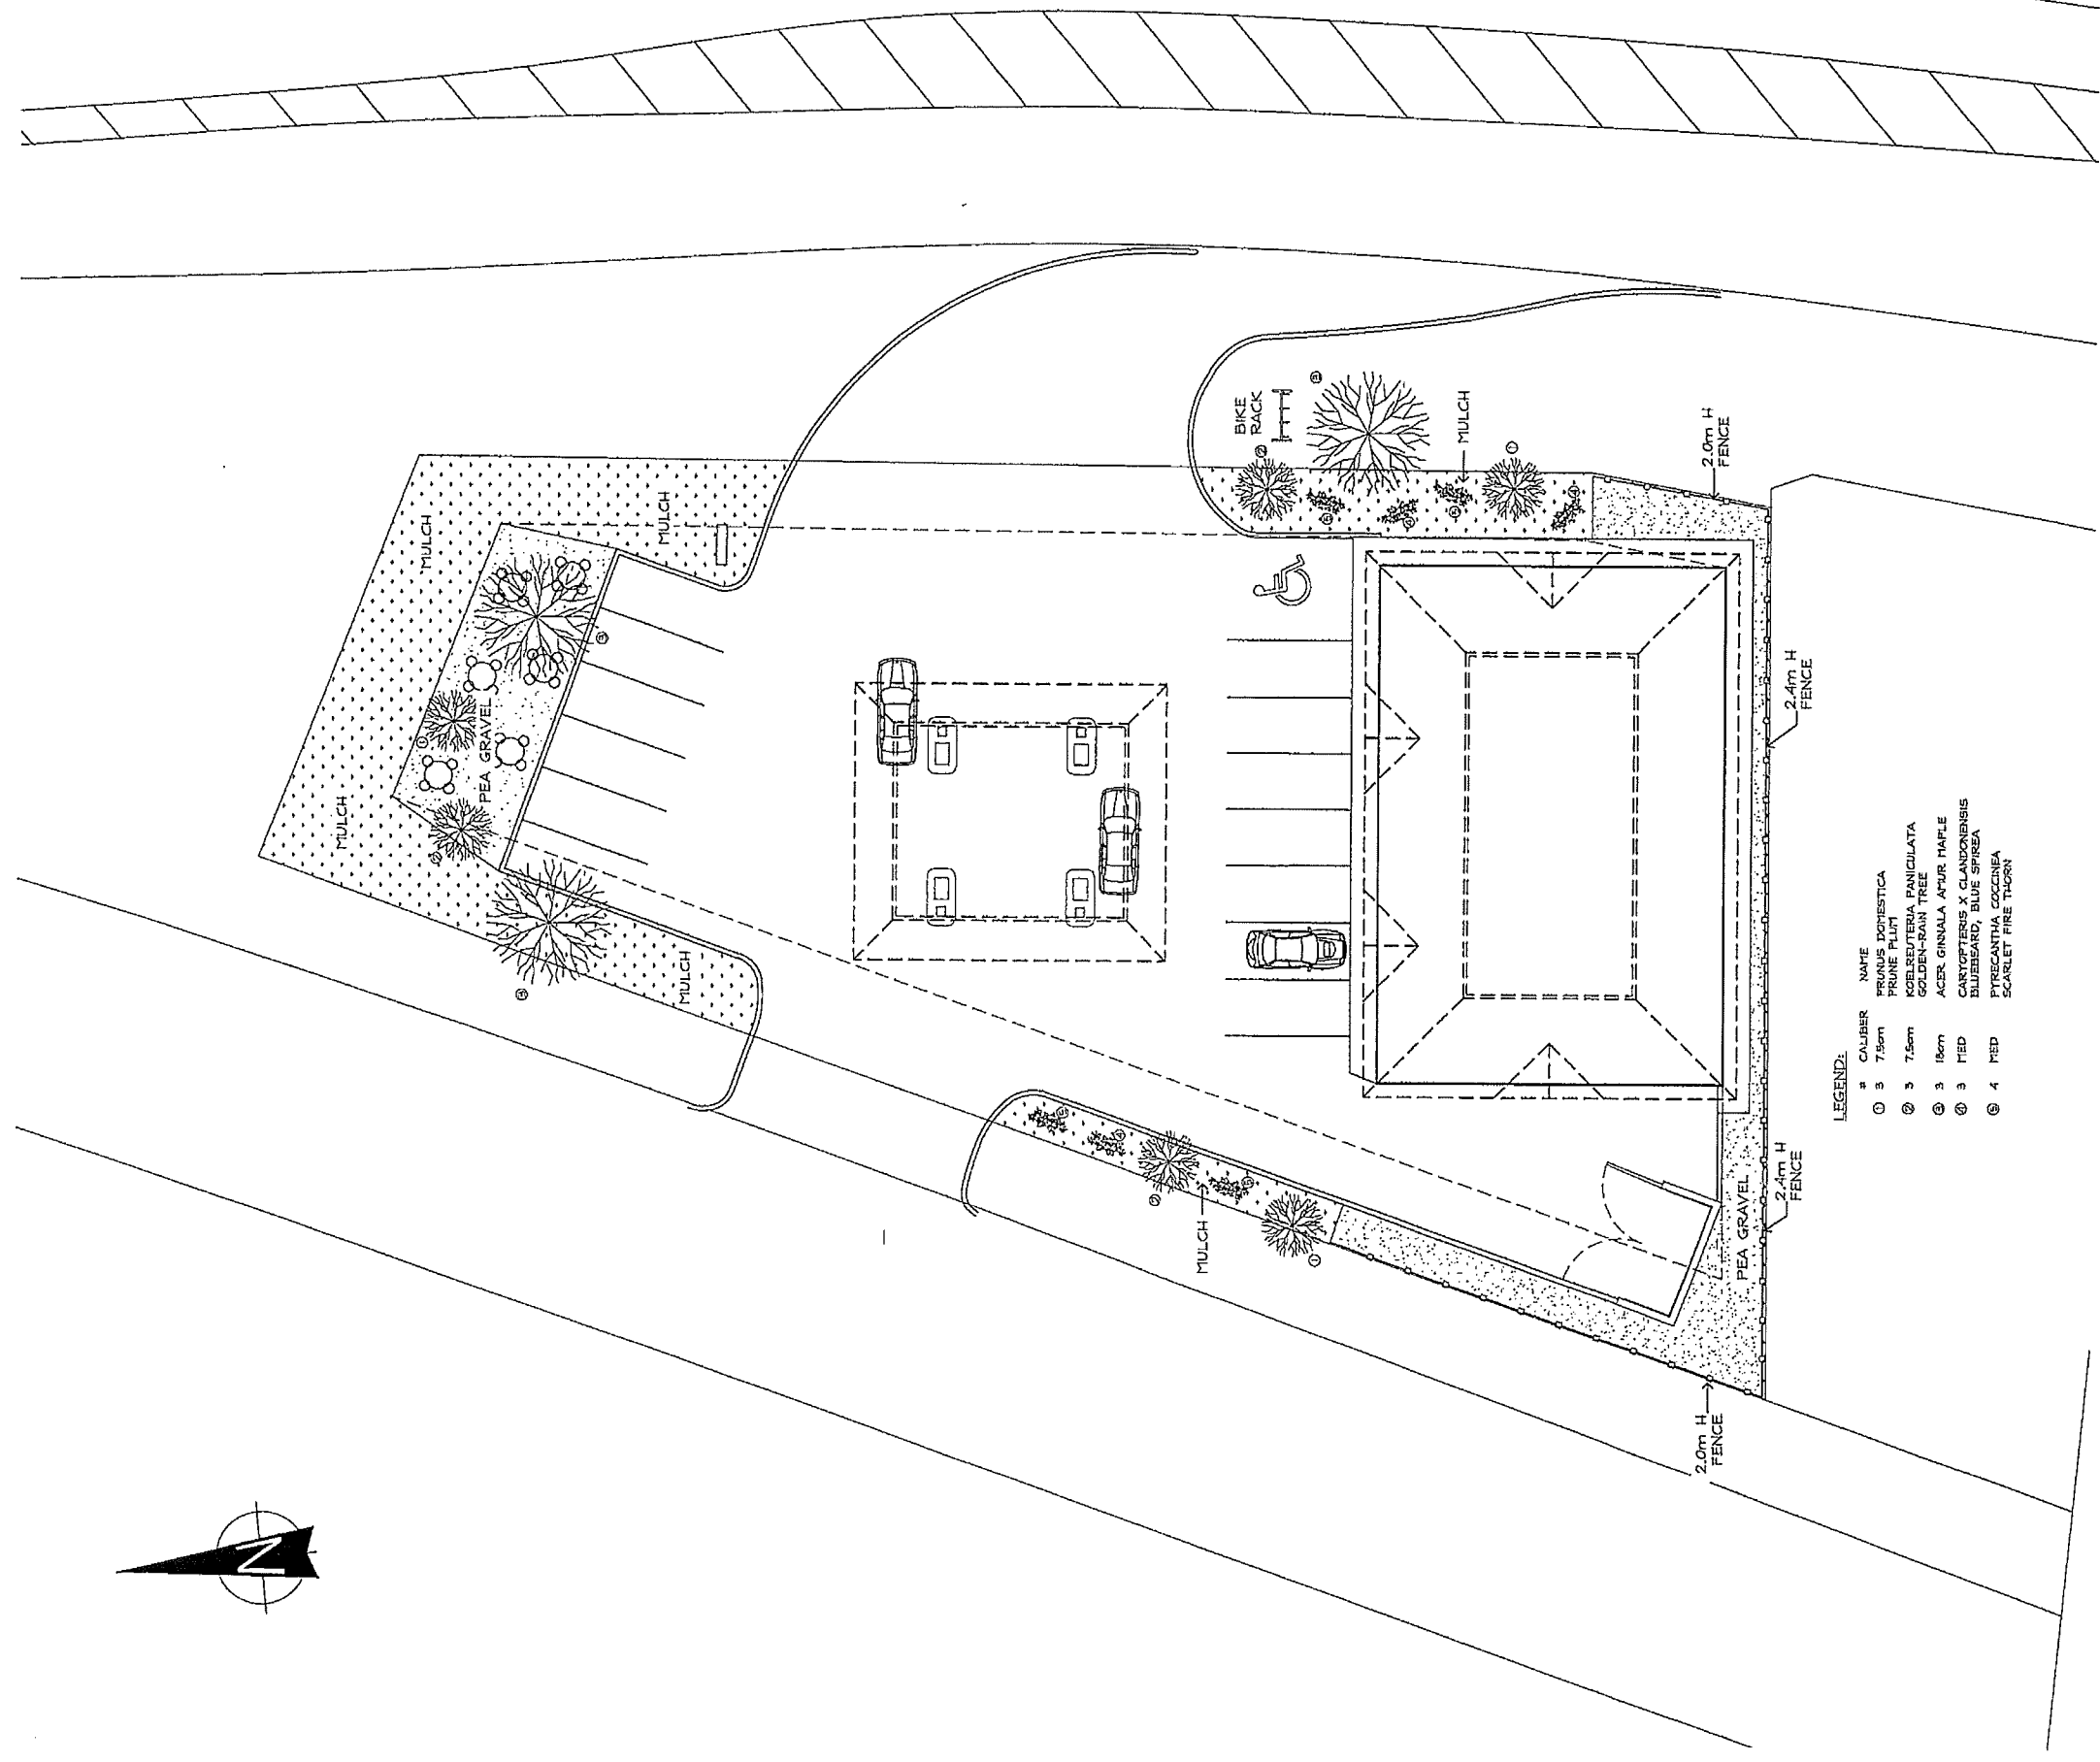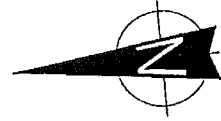

LEGEND:

#	CALIBER	NAME
①	3 7.5cm	FRUNUS DOMESTICA
②	3 7.5cm	PRUNE PLUM
③	3 7.5cm	KOELREUTERIA PANICULATA
④	3 18cm	GOLDEN-RAIN TREE
⑤	3 MED	ACER GINNALA ATUR MAPLE
⑥	3 MED	CARYOPTERIS X CLANDONENSIS
⑦	4 MED	BLUEBEARD, BLUE SPYREA
⑧	4 MED	PYRECANTHA COCCINEA
⑨	4 MED	SCARLET FIRE THORN

TGM
Drafting & Design
Tom Masters
Kelowna, BC (250)317-2446
kelowna635@gmail.com

SHEET NO. **L1**

SCALE: 1/16" = 1'-0"

DATE: DEC 10/2014

LANDSCAPE PLAN

"Proposed Commercial Project"

LOT A, PLAN 33728, 525 Snowsill St. N, KELOWNA, BC
ERIC HUBER 250-470-2525