


Certain layers such as lots, zoning and dp areas are updated bi-weekly. This map is for general information only. The City of Kelowna does not guarantee its accuracy. All information should be verified.

04/02/21 09:27:04 AM Sun 3, 2019 1:00 PM 09

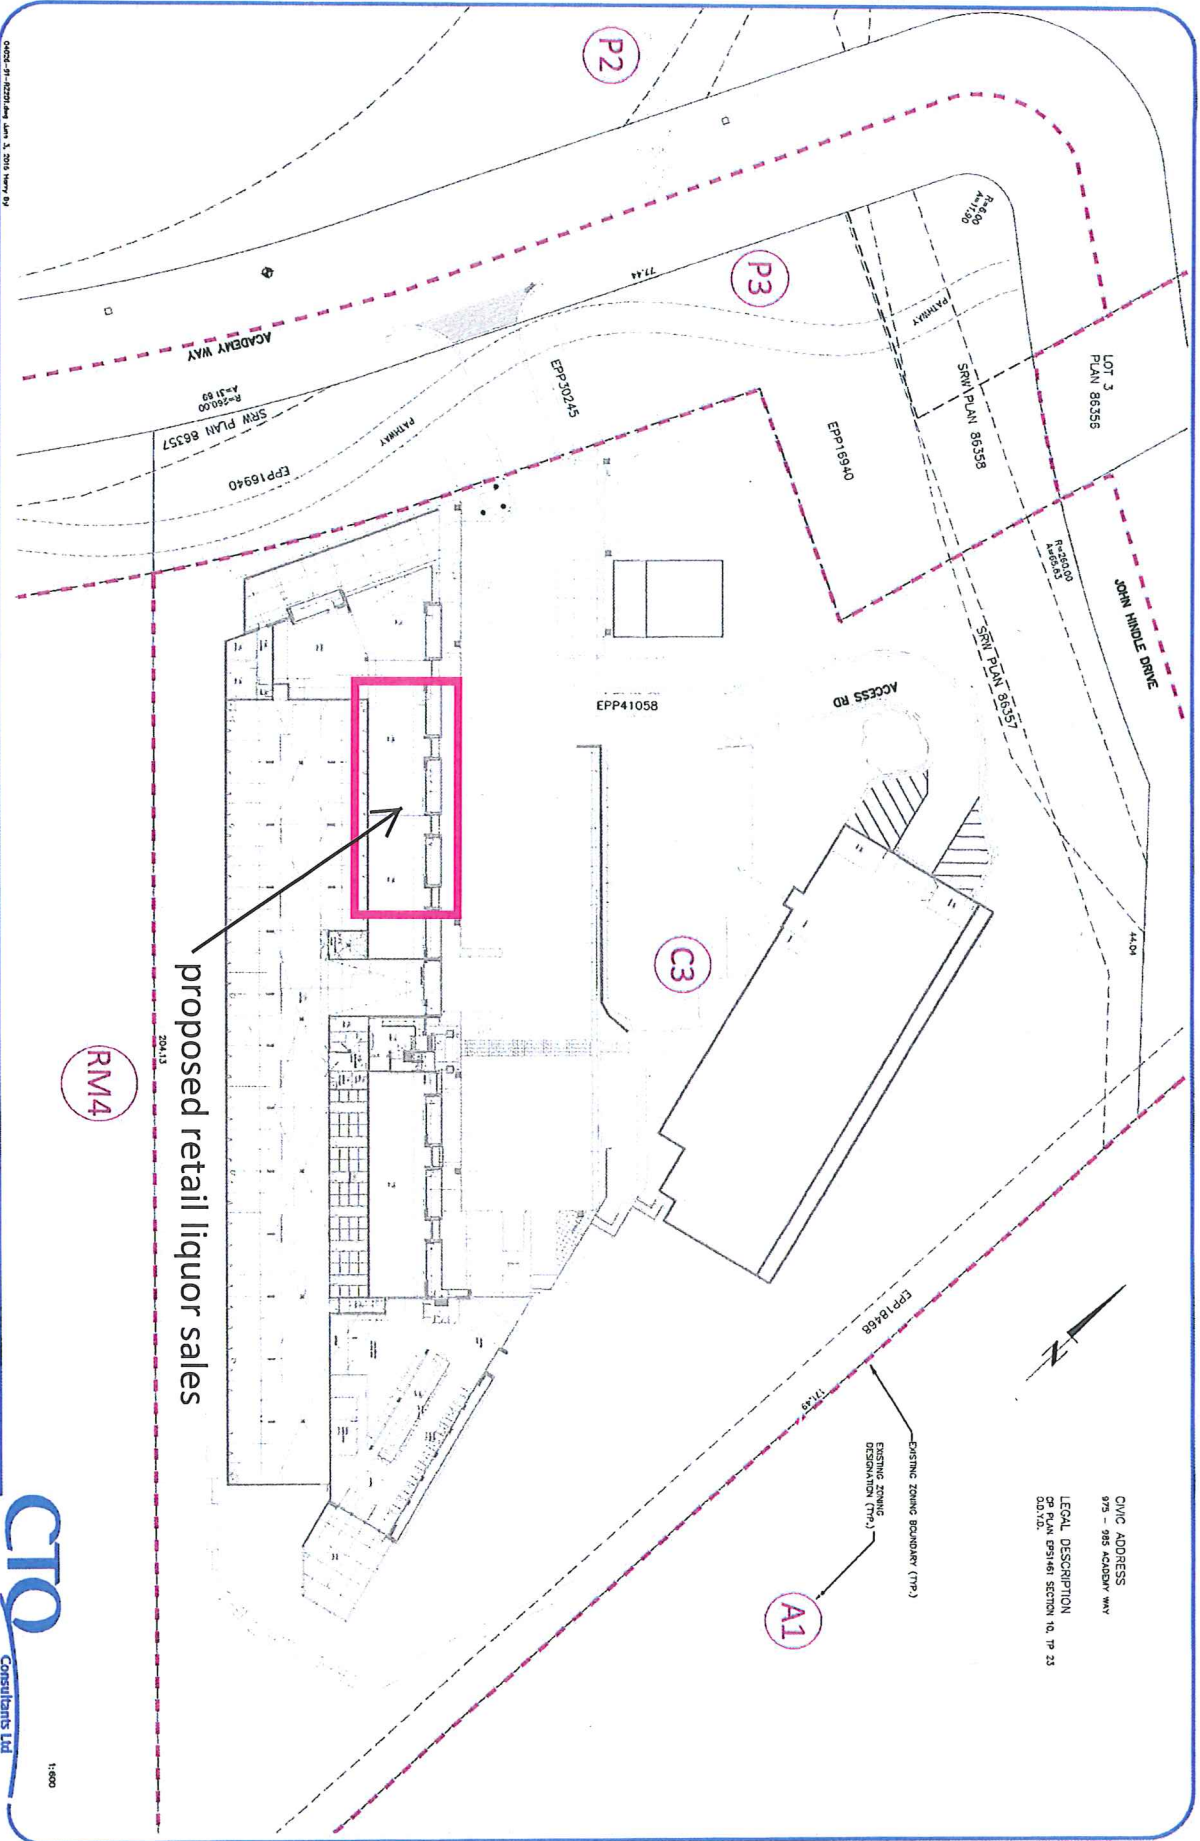

proposed retail liquor sales

RM4

C3

A1


CIVIC ADDRESS
975 - 985 ACADEMY WAY

LEGAL DESCRIPTION
O.D. 02/01/1961 SECTION 10, TP 23

CTQ Consultants Ltd

1:600

Proposed Retail Liquor Store Space

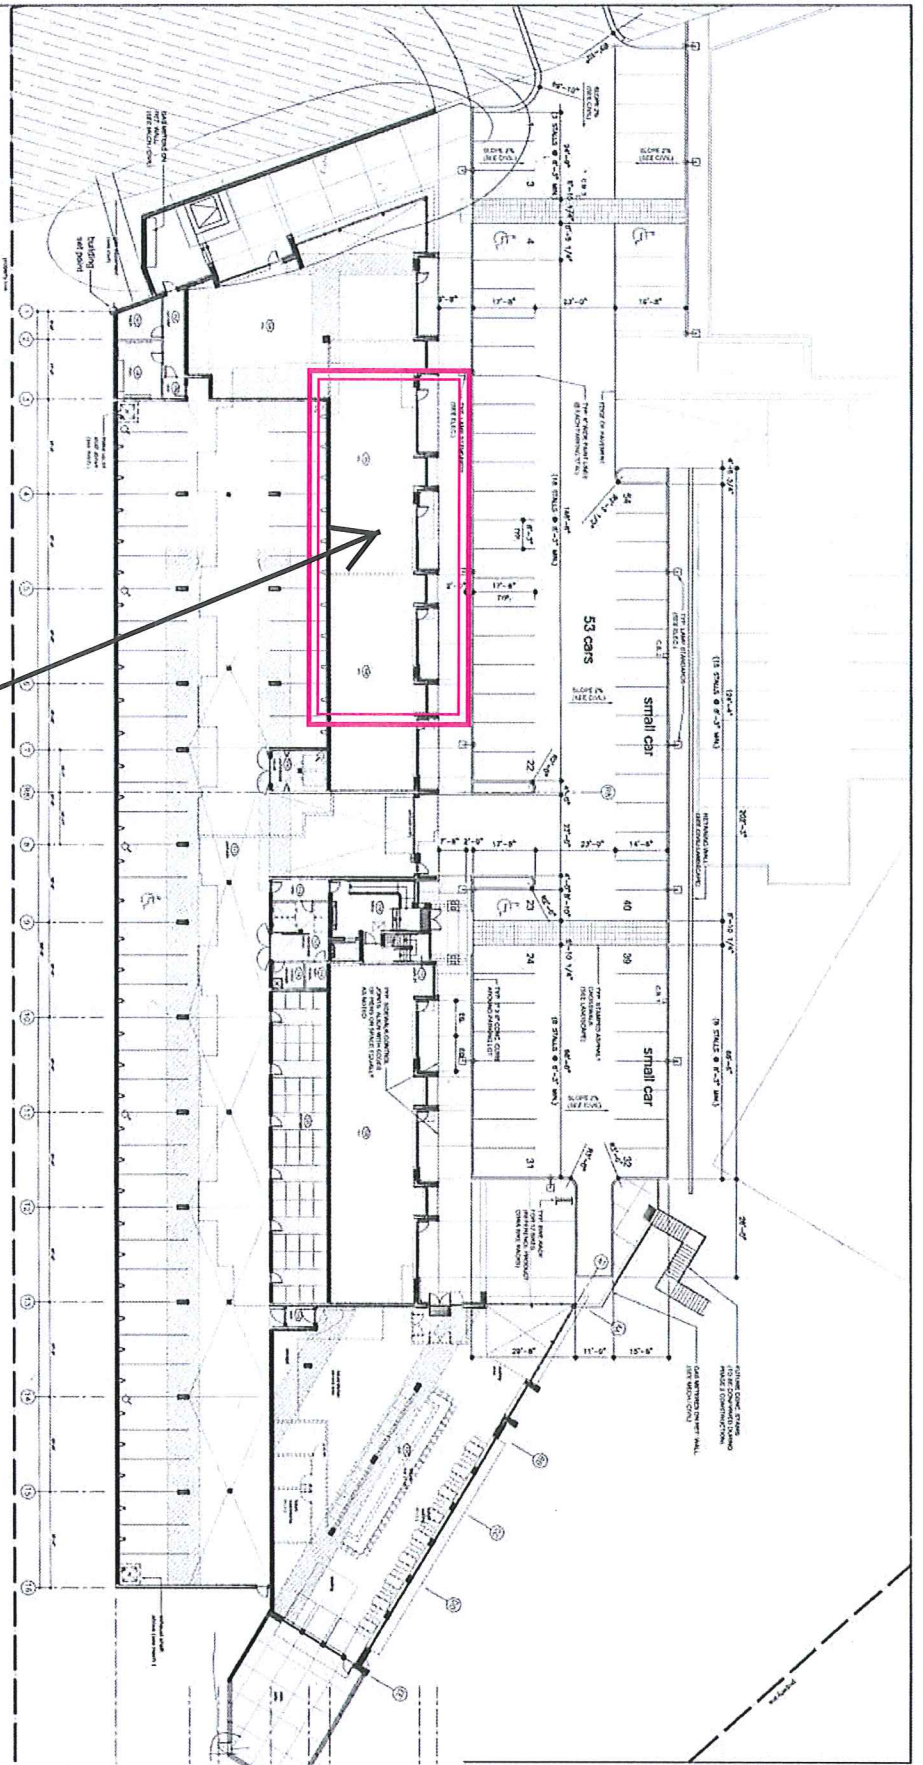

1 MAIN FLOOR (PARKADE/GRU) KEY PLAN

A2.11

MAIN FLOOR (PARKADE/GRU) KEY PLAN

MECKLEJOHN ARCHITECTS INC.

ACADEMY HILL PHASE I

DATE: 11/11/11

SCALE: AS SHOWN

PROJECT NO: 11-0000

REVISIONS:


NO.	DATE	DESCRIPTION
1	11/11/11	ISSUED FOR PERMIT
2	11/11/11	ISSUED FOR PERMIT
1000 UNIVERSITY AVENUE
SUITE 1000
TORONTO, ONTARIO M5G 1R7
CANADA
TEL: 416-924-4444
WWW.MECKLEJOHN.COM



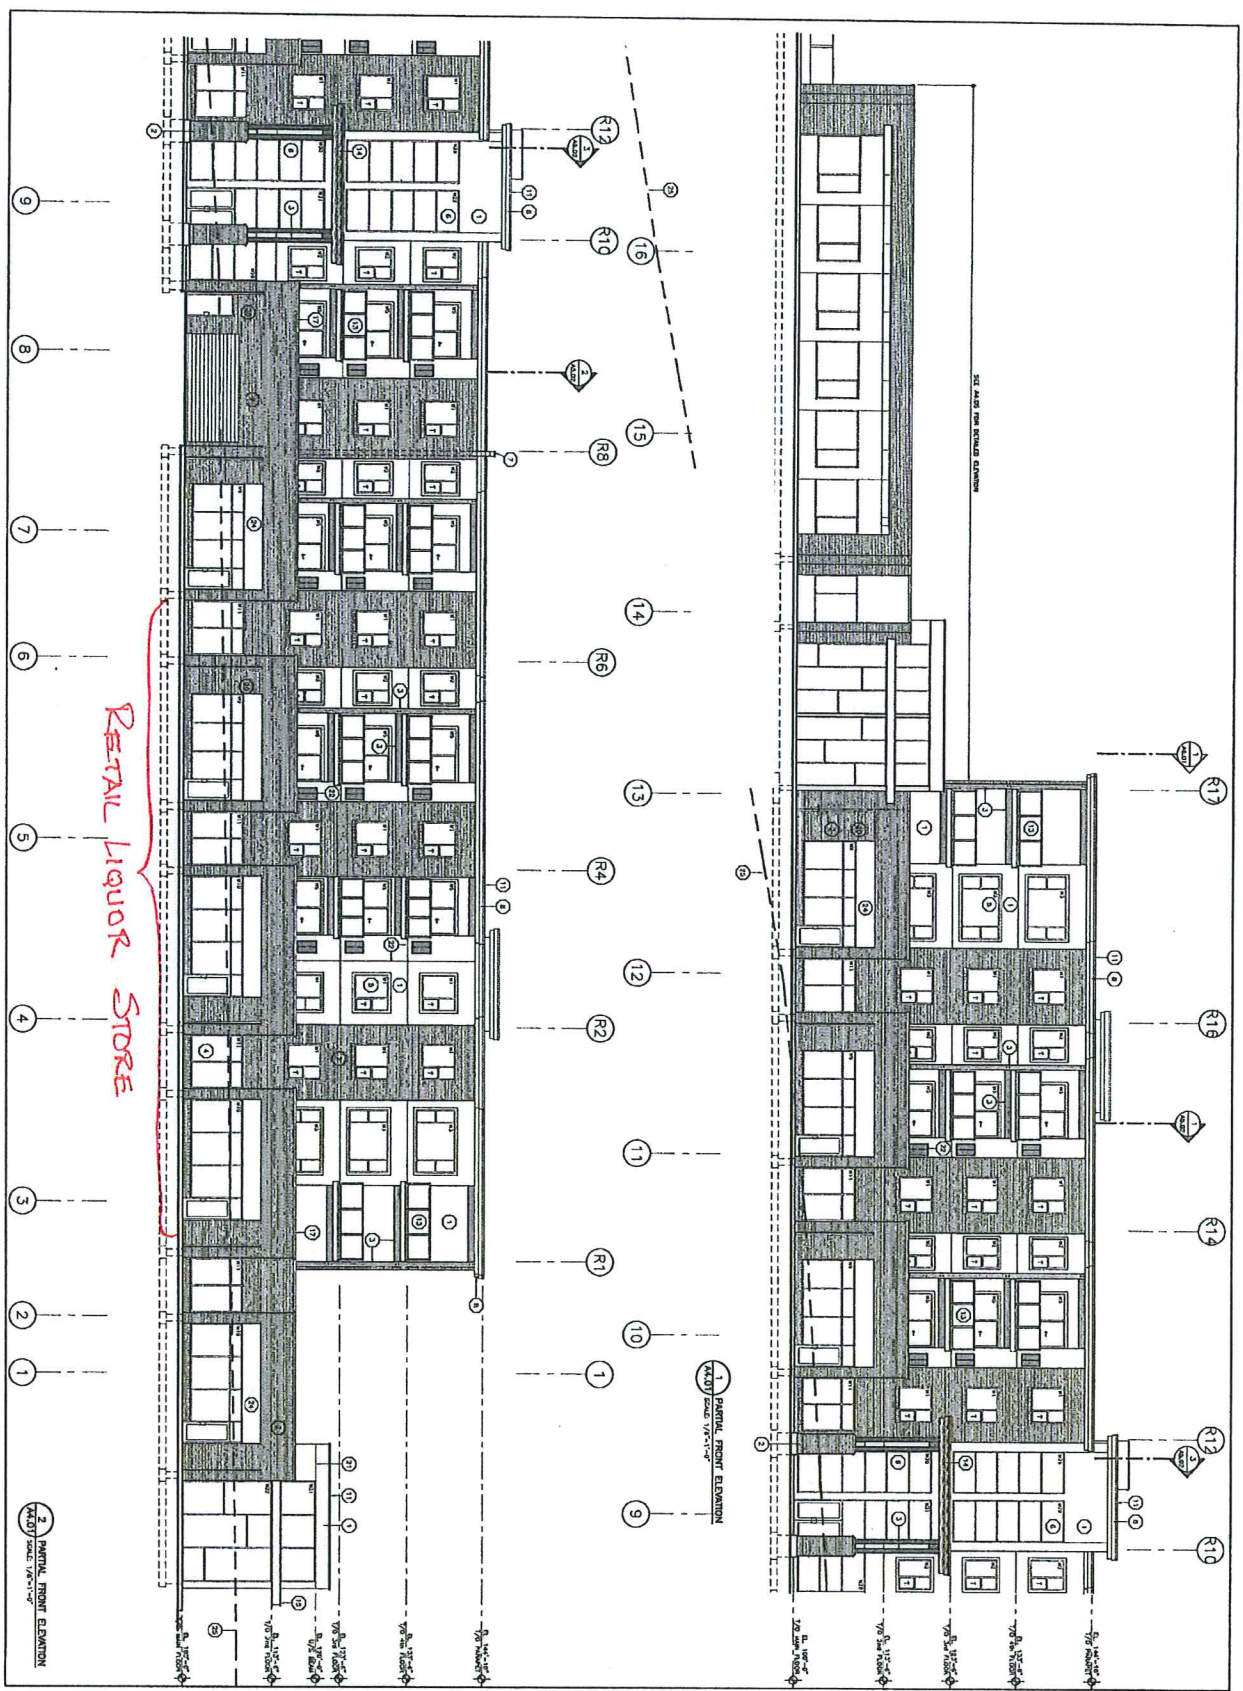

RETAIL LIQUOR STORE


NOT FOR CONSTRUCTION

m+
MEIKLEBOHN ARCHITECTS INC.

323 BROADWAY, SUITE 200
NEW YORK, NY 10013
TEL: 212 675 1234
WWW.MEIKLEBOHN.COM

PROJECT: ACADEMY HILL PHASE I
DATE: 10/15/2014
DRAWN BY: J. SMITH
CHECKED BY: M. JOHNSON
SCALE: 1/8\"/>

A4.01
FRONT ELEVATION

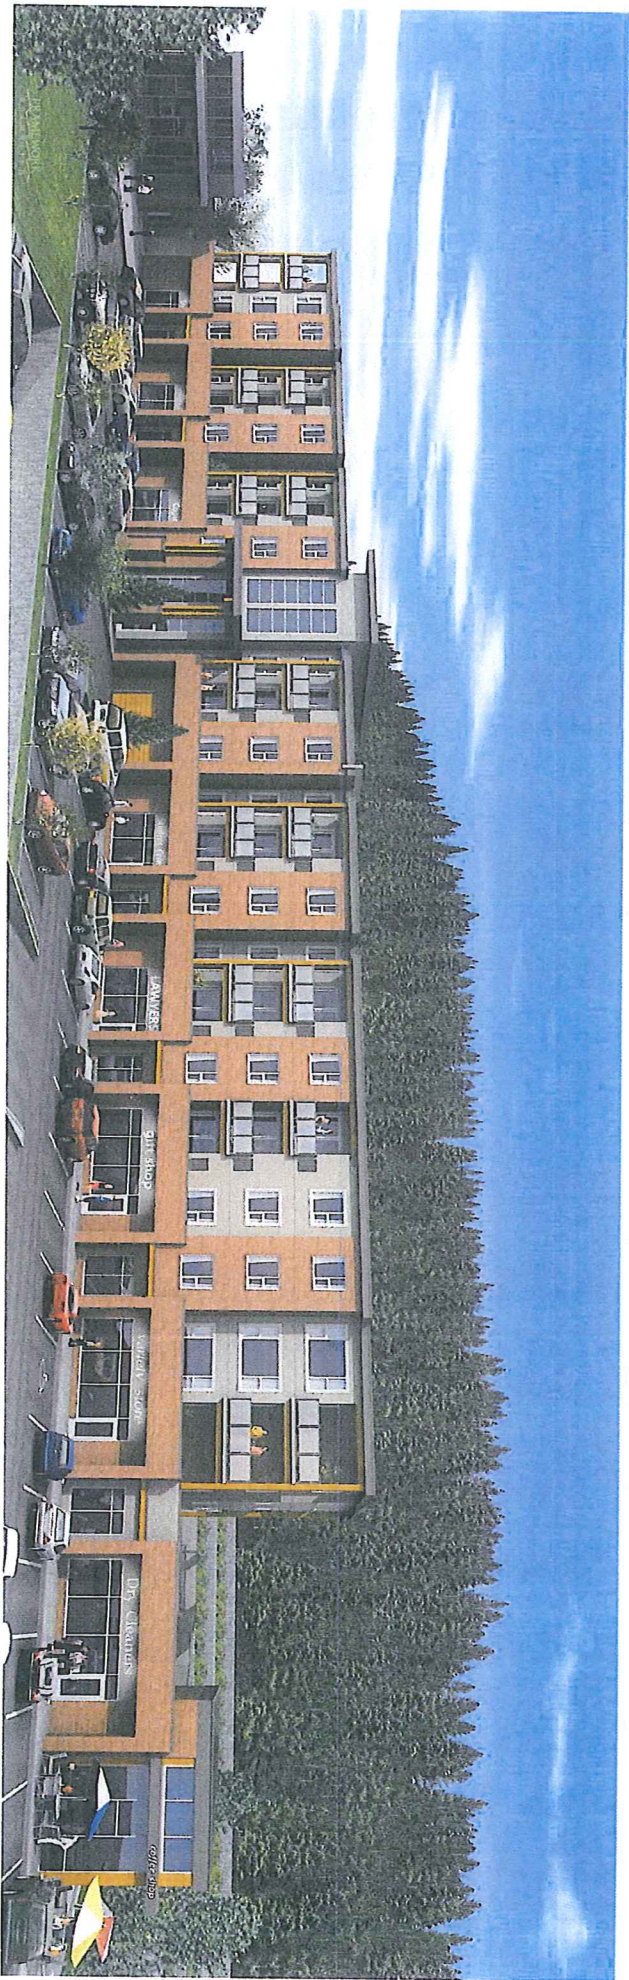

MEIKLEJOHN ARCHITECTS

Academy Hill - Phase 1

4 storey with parkade

MAY 18, 2012



