

**GP 18227 Liquor Licence Occupant Load for 150 Gray Rd**

The maximum total occupant load for the entire suite is 50 based on washrooms. The Licensed Seating Area has a maximum occupant load of 42 persons based on Architect's calculations.

**ATTACHMENT A**


This forms part of application  
# LL24-0019

Planner  
Initials **JL**



**Reviewed**  
by City of Kelowna  
Inspection Services  
SEPT 05 2024  
MS

The Licensed Seating Area  
has a maximum occupant  
load of **42 persons** based on  
Architect's calculations

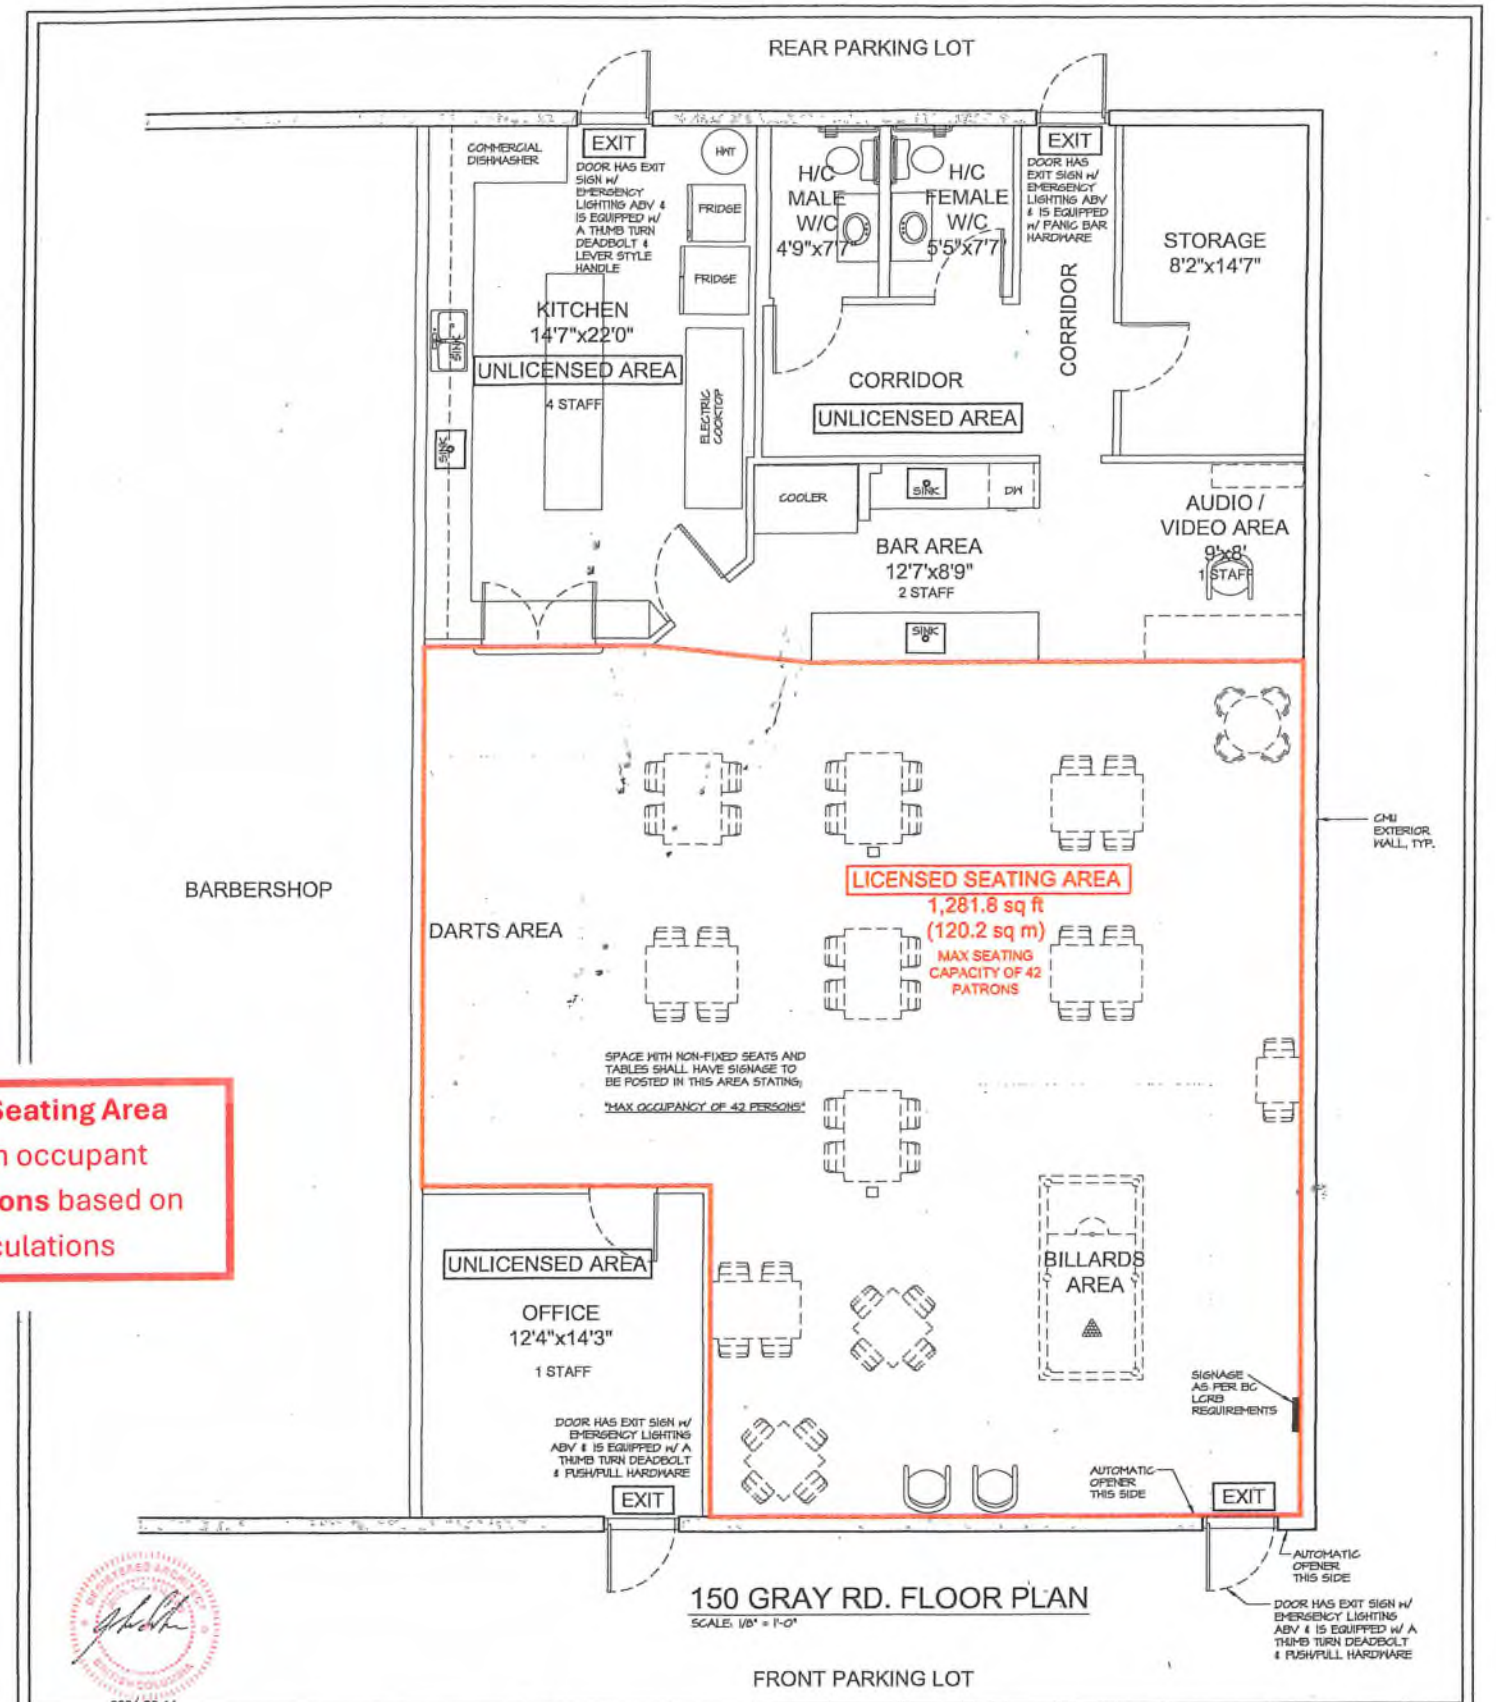

150 GRAY RD. FLOOR PLAN  
SCALE: 1/8" = 1'-0"

**SUVA**  
ARCHITECTURE INC.  
720 - 999 W. BROADWAY, VANCOUVER BC V5Z 1K5  
+1 604 318 1904  
john@suvaarchitecture.com www.suvaarchitecture.com

PROJECT NAME:  
LIQUOR LICENSE OCCUPANT LOAD FOR  
THE ARMY NAVY AIR FORCE CLUB #37  
150 GRAY ROAD, KELOWNA, BC

DRAWING TITLE:  
GROUND FLOOR PLAN OF  
LICENSED & UNLICENSED AREAS

DRAWING NUMBER: <b>A-1</b>	REVISION
DRAWN: SHW	CHECKED: J.S.
SCALE: 1/8" = 1'-0"	DATE: JUL 1994
PROJECT NO. - 2024-031	

September 5<sup>th</sup>,2024

**THE ARMY, NAVY AND AIR FORCE IS APPLYING FOR A LIQUOR LICENSE FOR THE FOLLOWING REASONS. OUR VETERANS WHO HAVE SERVED OUR COUNTRY WILL HAVE A PLACE TO GATHER AND HAVE A FEW DRINKS, SOCIALIZE, PLAY POOL, DARTS, CRIB AND OTHER CARD GAMES. WE ALSO HOLD MONTHLY DANCES AND WEEKLY MEAT DRAWS, WE ALSO HAVE CITY POLICE, RCMP, FIREFIGHTERS, AND ALL EMERGENCY PERSONAL IN OUR CLUB. OUR CLUB IS ALSO OPEN TO OUR COMMUNITY TO COME IN AND ENJOY OUR ACTIVITIES AND MEET VETERANS. OUR WEEKLY MEAT DRAWS THAT WE HOLD IS FOR OUR COMMUNITY SO WE CAN RAISE MONEY AND THEN DISTRIBUTE FUNDS INTO REGISTERED CHARITIES IN THE CITY OF KELOWNA.**

**ARMY, NAVY AND AIR FORCE VETERANS' ASSOCIATION # 376**

**UNIT 376 PRESIDENT**

**STEPHEN WALTERS**

*Stephen Walters*

<b>ATTACHMENT</b>	<b>B</b>
This forms part of application # LL24-0019	
Planner Initials	<input type="text" value="JI"/>
 City of <b>Kelowna</b> DEVELOPMENT PLANNING	