



1 EAST ELEVATION
1/4" = 1'-0"

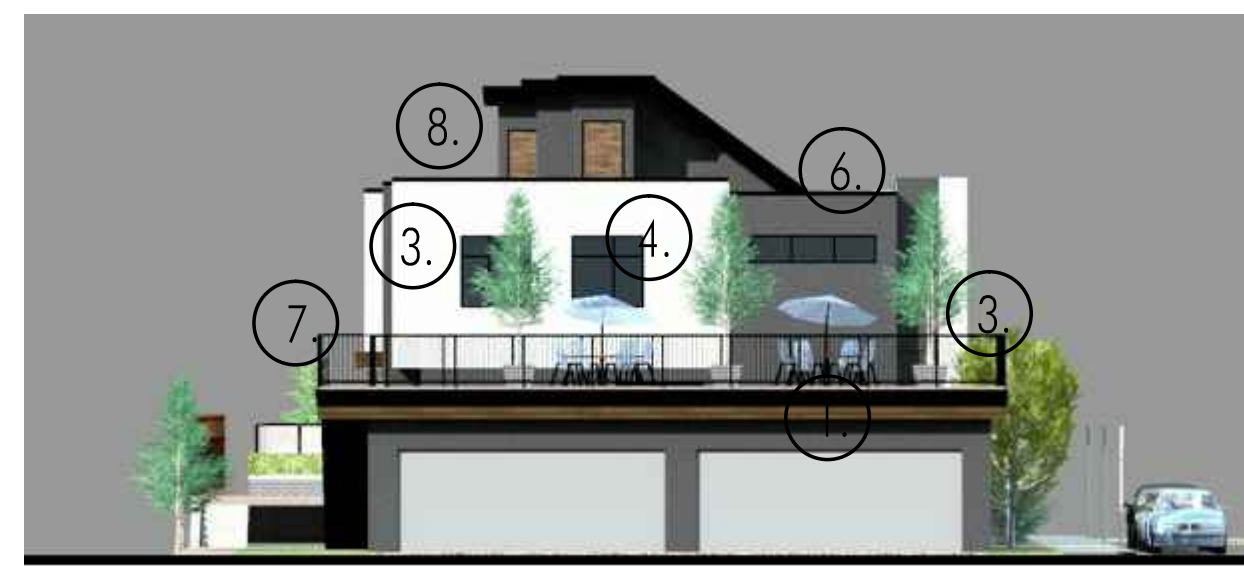

2 NORTH ELEVATION
1/4" = 1'-0"

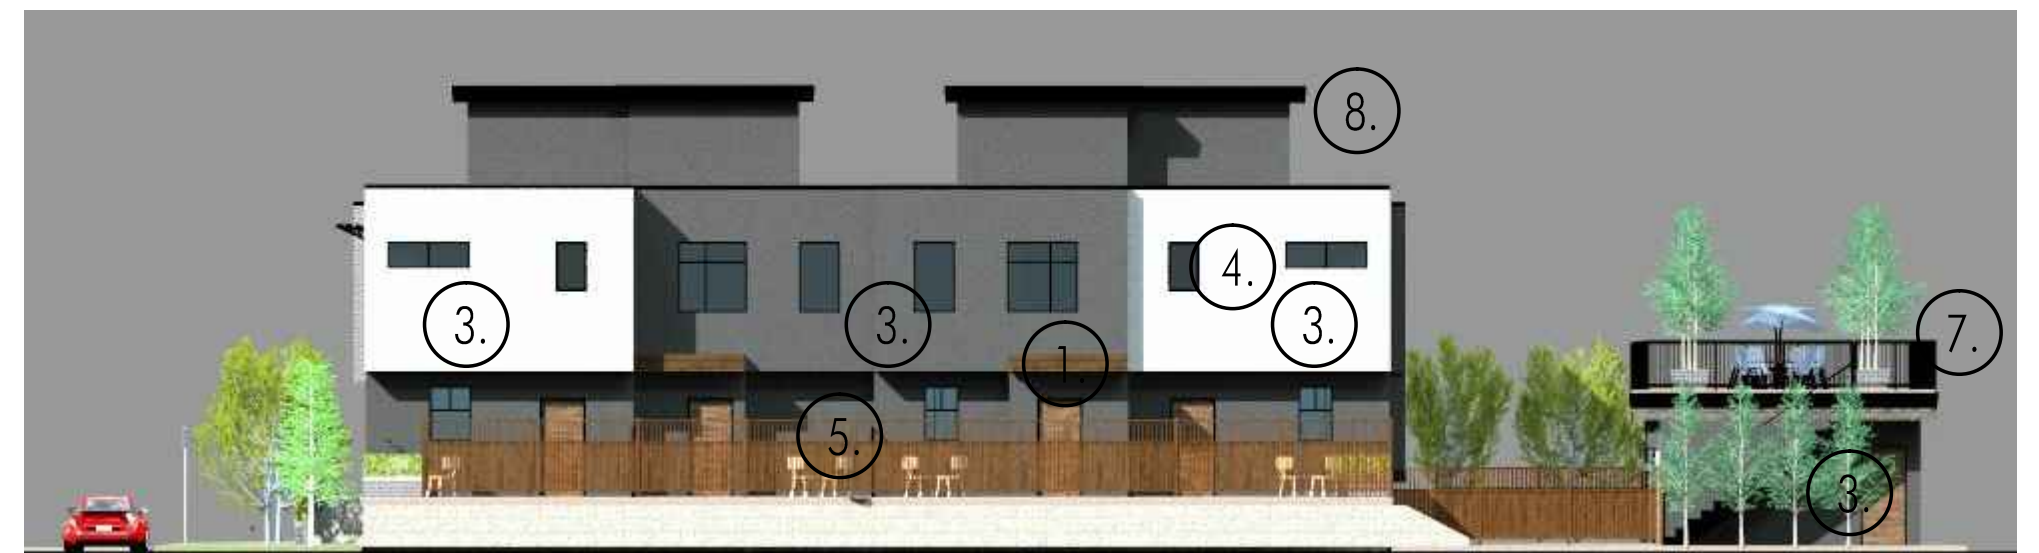

- MATERIAL LEGEND:**
1. PRE-FIN. METAL/ALUMINUM WOOD SERIES PANELS
 2. BRICK VENEER
 3. ACRYLIC STUCCO
 4. METAL CLAD WINDOWS (BLACK)
 5. FIBREGLASS EXTERIOR DOOR (STAIN GRADE)
 6. PRE-FIN. METAL CAP FLASHING
 7. BLACK ALUMINUM RAILING SYSTEM
 8. ROOF ACCESS (STUCCO/SLOPED CHARCOAL ASPHALT SHINGLES/PAINTED SMART BOARD FASCIA)

| Revision No., Date and Description |
|------------------------------------|
| 04.23.17-DP REVIEW |
| 05.08.17-FOR DP |

| Plot Date | Drawing No. |
|-----------|-------------|
| 8-May-17 | A-201 |

| PROJECT |
|---------------------|
| 2825 RICHTER STREET |
| ---- |
| DRAWING TITLE |
| ELEVATIONS |

FOR DP