
MATERIAL KEYNOTE LEGEND

- EXISTING METAL CLADDING NEW METAL CLADDING: VICWEST CONCRETE COLUMN
 KALWAL TRANSLUCENT INSULATED PANEL
- BICYCLE RACK OVERHEAD LOADING DOOR PAINTED METAL MANDOOR PAINTED METAL FLASHING
- PAINTED METAL GUARDRAIL FAINTED METAL GUARDRAIL
 FIXED GLAZING C/W SECURITY SCREEN
 METAL FASCIA MOLDING
 CHAIN LINK FENCE
 OPERABLE SECURITY WINDOW
 EXISTING METAL ROOF
- NEW METAL ROOF TO MATCH EXISTING

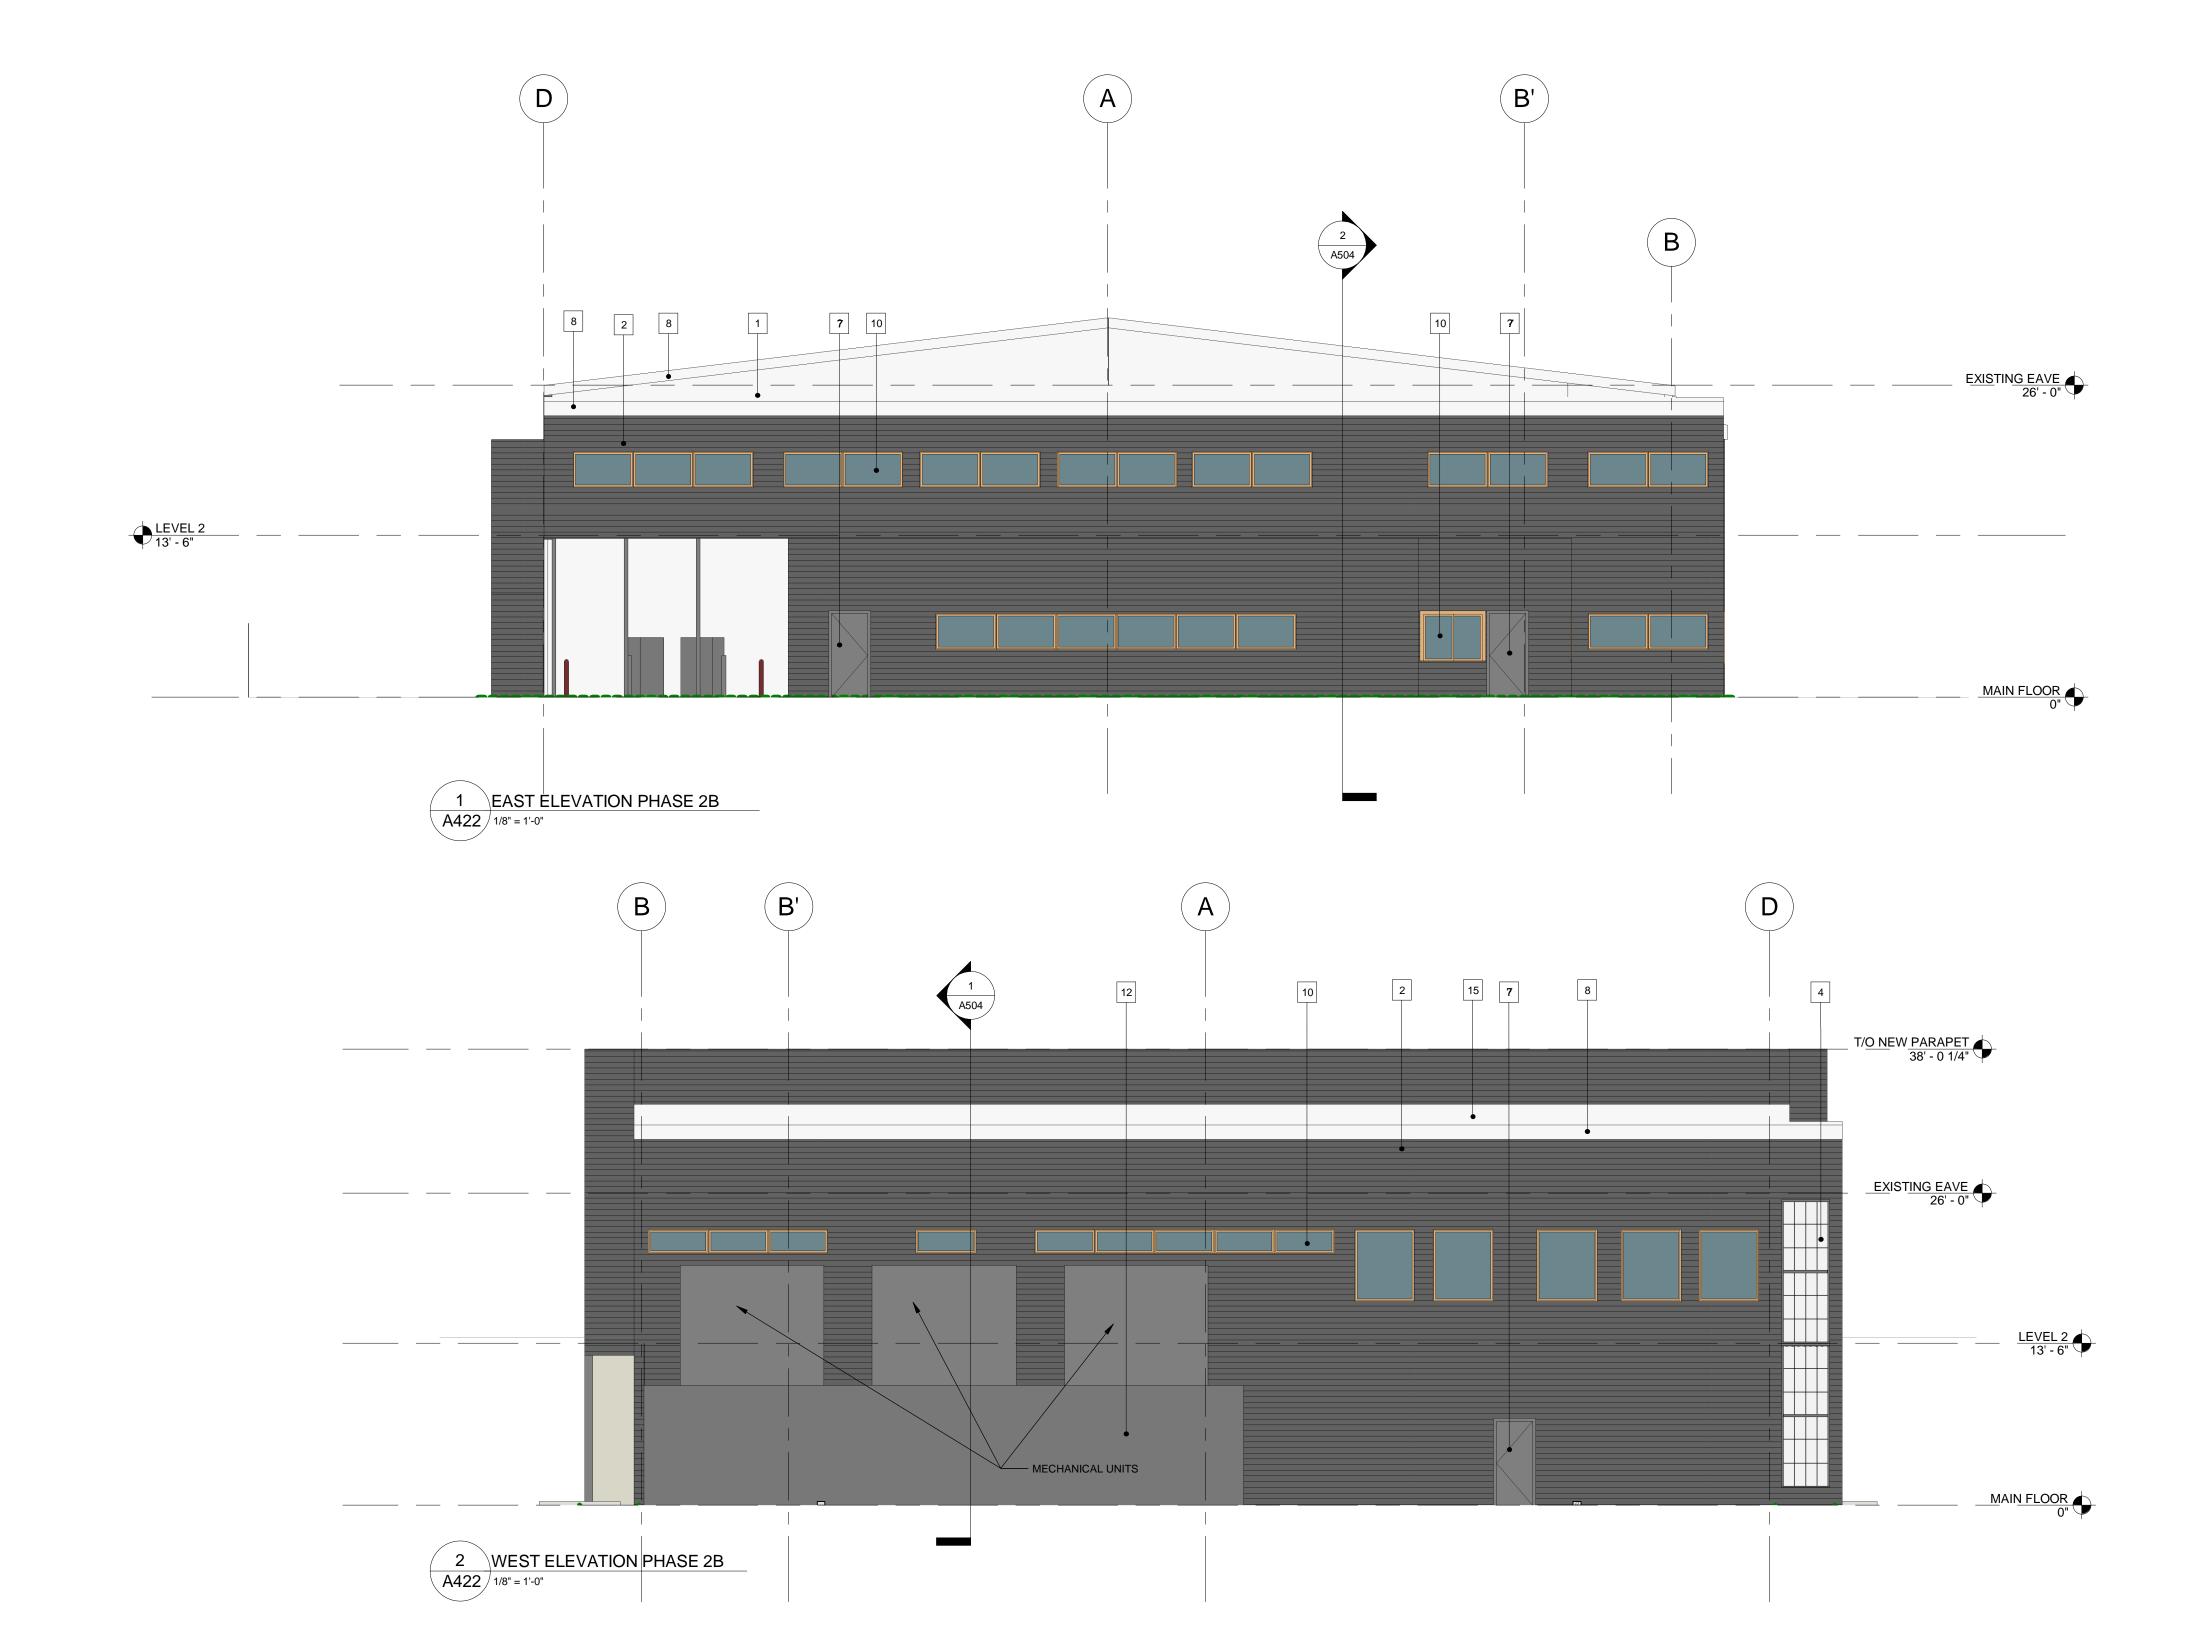



COPYRIGHT RESERVED. THIS PLAN AND DESIGN IS AND AT ALL TIMES REMAINS THE EXCLUSIVE PROPERTY OF MEIKLEJOHN ARCHITECTS INC. AND MAY NOT BE USED WITHOUT THE ARCHITECTS' CONSENT.

17 Issued for Rezoning

PROJECT TITLE

9590 + 9590A McCarthy Road

DRAWING NUMBER

DRAWINGS ARE NOT TO BE SCALED. ALL DIMENSIONS SHALL BE VERIFIED ON JOB

DRAWING TITLE

EAST AND WEST ELEVATIONS PHASE 2B

DATE	MAR. 8, 2017	
JOB NO.	16-1753	
SCALE	As indicated	
DRAWN	Author	
CHECKED	Checker	