


Liquor Primary (BrewPub)
1250 Ellis Street, Kelowna

LCLB OFFICIAL PLAN
MUST BE KEPT WITH LIQUOR LICENCE AND
AVAILABLE FOR INSPECTION AT ALL TIMES
Date Issued: May 28, 2015
Licence #: 306443 General Manager

LIQUOR CONTROL AND LICENSING BRANCH
FLOOR PLANS - APPROVAL IN PRINCIPLE
DATE May 28, 2015
For Draft - LICENSING ADMINISTRATOR
Maximum Capacity: Person 01 - 134 persons
Unless otherwise approved by the General Manager, Liquor Control and
Licensing, approval is subject to the terms and/or conditions specified in
the approval letter(s) dated:
PSA PCA - AIP May 28/15

Patio 01 - 38 persons

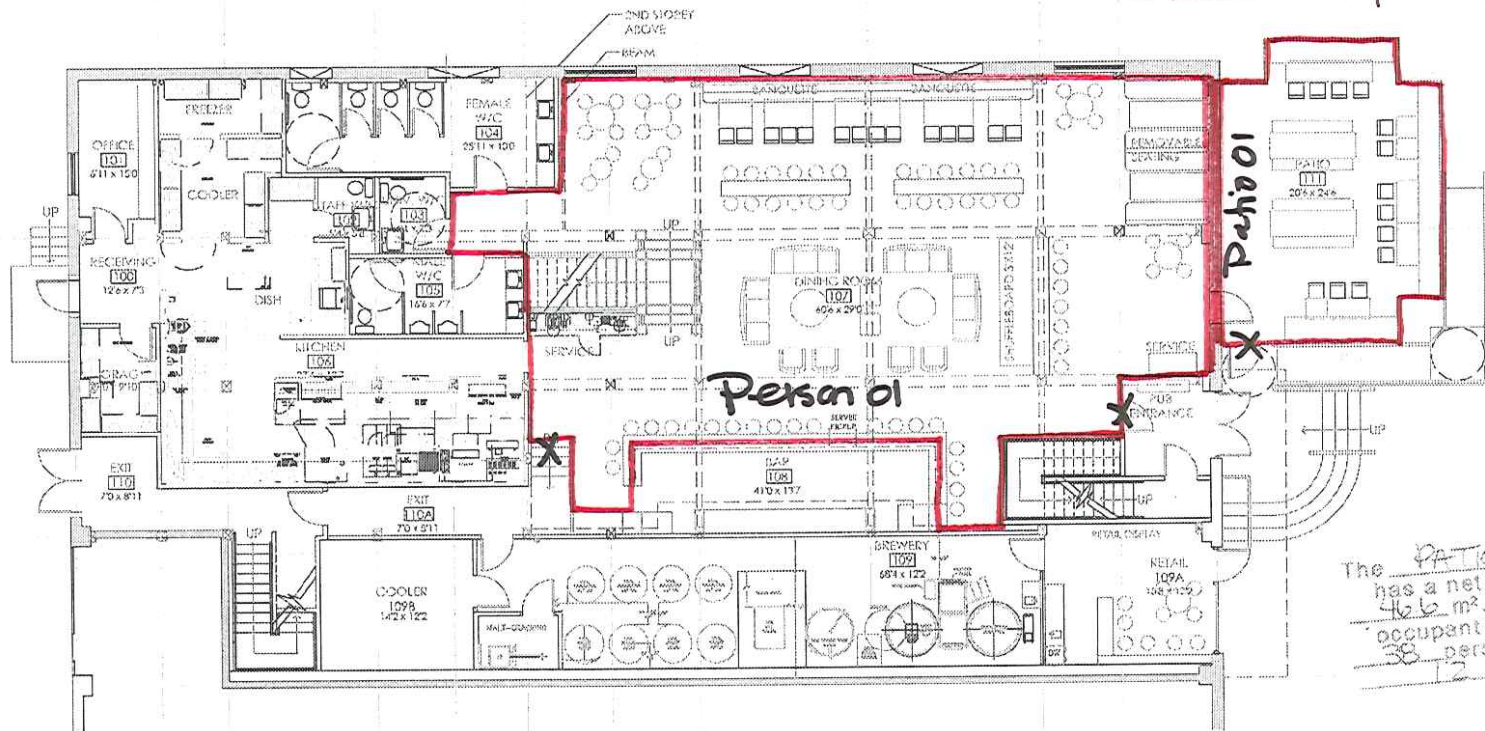

MAIN FLOOR
SCALE = 1/8" = 1'-0"

The MAIN FLOOR DINING
has a net floor area of
1615. m². The maximum
occupant load shall be
134 persons, based on
1.2 m²/person.

The PATIO
has a net floor area of
466 m². The maximum
occupant load shall be
38 persons, based on
12 m²/person.

Reviewed
by City of Kelowna
Inspection Services
7.1.10
MAY 26/15.


Liquor Primary (BrewPub)
1250 Ellis Street, Kelowna

LCLB OFFICIAL PLAN
MUST BE KEPT WITH LIQUOR LICENCE AND
AVAILABLE FOR INSPECTION AT ALL TIMES

Date Issued: May 28, 2015

Licence #: 306443

General Manager

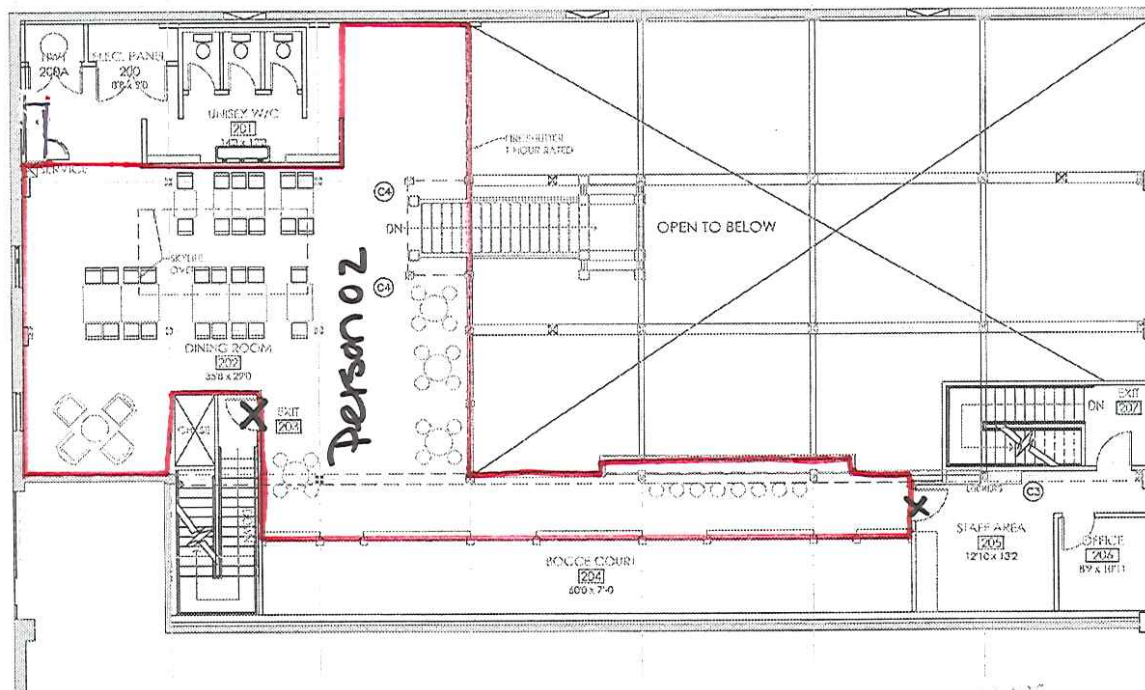


The SECOND FLOOR DINING
has a net floor area of
1272 m². The maximum
occupant load shall be
106 persons, based on
1.2 m²/person.

LIQUOR CONTROL AND LICENSING BRANCH
FLOOR PLANS - APPROVAL IN PRINCIPLE

DATE: May 28, 2015
ADMINISTRATOR: [Signature]
LICENSING: [Signature]
Maximum Capacity: 106 persons
Unless otherwise approved by the General Manager, Liquor Control and Licensing, approval is subject to the terms and/or conditions specified in the approval letter(s) dated: [Signature]
PSA: [Signature] PCA: [Signature] AIP: [Signature]

Reviewed
by City of Kelowna
Inspection Services
7. Kild
MAY 26/15

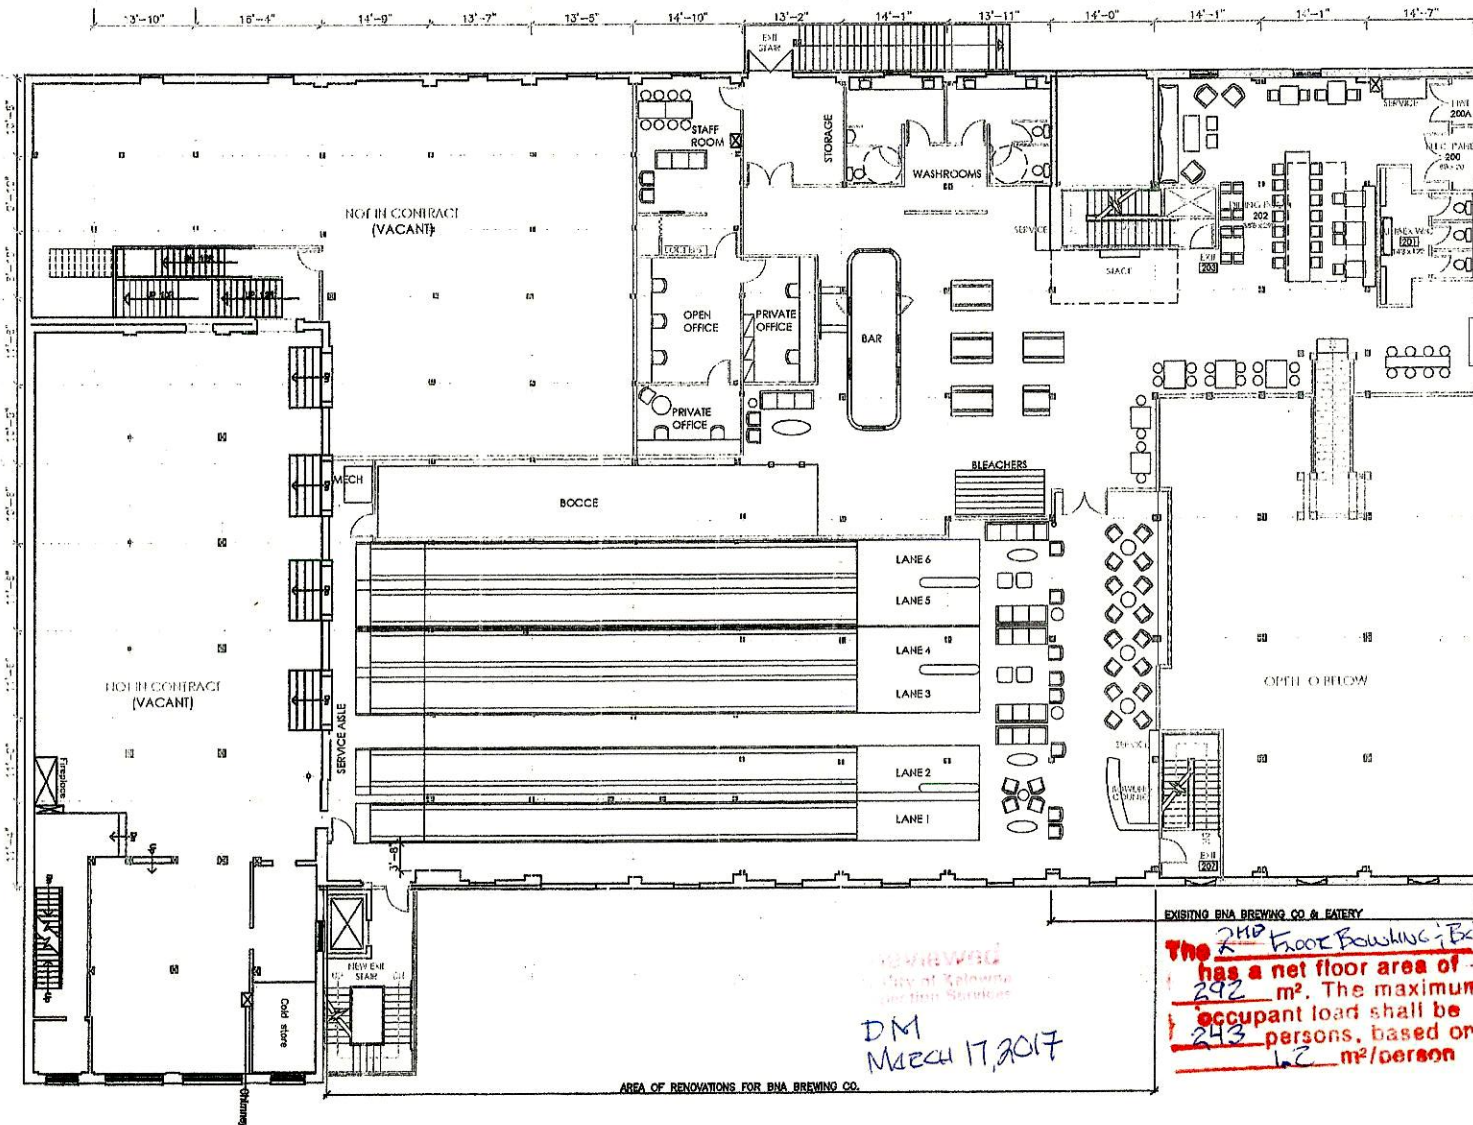

PRELIMINARY LIQUOR
LICENSE OCCUPANT
LOAD CALCULATION,
BUILDING PERMIT
NOT APPLIED FOR
NOT SITE VERIFIED

01.	28/02/17	OCCUPANT LOAD CALC
NO.	DATE	REVISION

Revisions

Copyright reserved. This proposal and design are of all times to remain the exclusive property of Forme Interior Design Inc. and cannot be used without consent.

All dimensions shall be verified on site by contractor before proceeding with work.
Superiority of plans bearing previous revision number.

JOB TITLE
BNA BREWING CO. &
EATERY
EXPANSION PROJECT
1251/1268 ELIAS STREET
KELOWNA, BC

DRAWING
LEVEL 2
PROPOSED
EXPANSION
SPACE PLAN

JOB NO.	2016-009
DATE	JAN 18, 2017
SCALE	1/16"=1'-0"

DRAWING NO.
ID.0102

DM
March 17, 2017

EXISTING BNA BREWING CO. & EATERY
The 2nd Floor Bowling, Bar, Pch Area
has a net floor area of
292 m². The maximum
occupant load shall be
243 persons, based on
1.2 m²/person


ANE

"PRELIMINARY LIQUOR LICENCE
OCCUPANT LOAD CALCULATION,
NOT SITE VERIFIED"

The MAIN FLOOR DINING
has a net floor area of
101.5 m². The maximum
occupant load shall be
134 persons, based on
1.2 m²/person

VIEWED
City of Kelowna
DM1
MARCH 17, 17

The PATIO
has a net floor area of
40.6 m². The maximum
occupant load shall be
38 persons, based on
1.2 m²/person

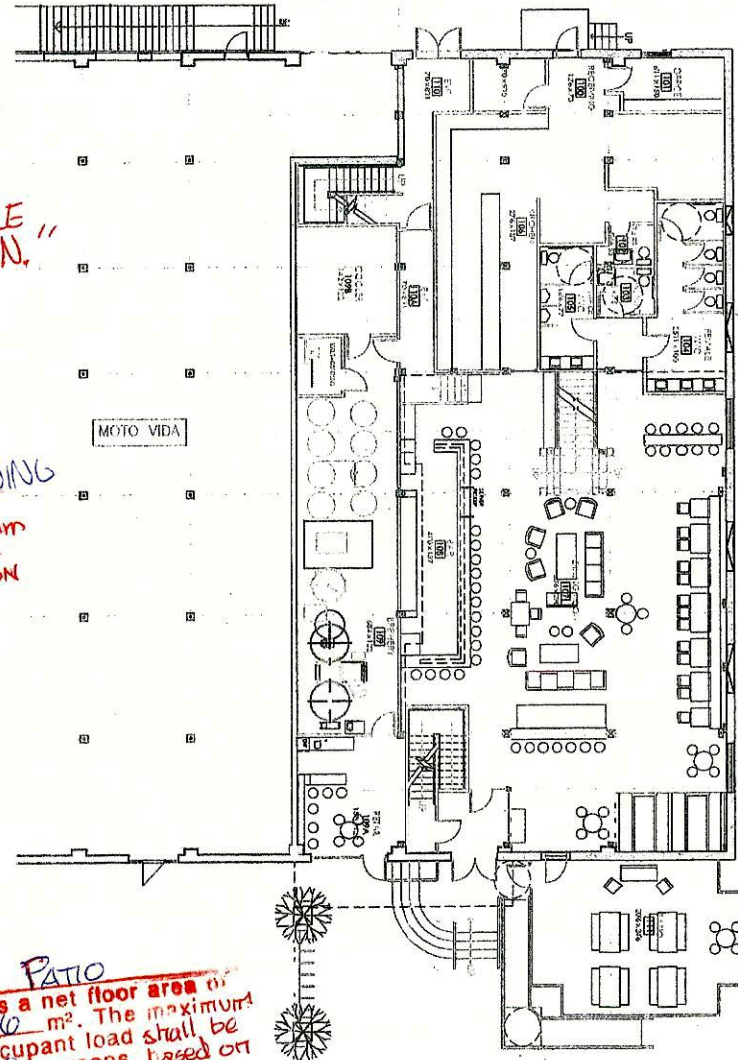

01	28/02/17	OCCUPANT LOAD CALC
NO.	DATE	REVISION

REVISIONS

Forme Interior Design Inc.
Tel: 250.875.8484
www.formeinc.co

Copyright reserved. This proposal and design are at all times to remain the exclusive property of Forme Interior Design Inc. and cannot be used without consent.

All dimensions shall be verified on site by contractor before proceeding with work. Supersedes all publicly facing previous notices.

JOB TITLE
BNA BREWING CO. &
EATERY
EXPANSION PROJECT
1250/1268 ELLIS STREET
KELOWNA, BC

DRAWING
LEVEL 1 EXISTING
BNA
SPACE PLAN

JOB NO.	2016 009
DATE	JAN 16, 2017
SCALE	1/16"=1'-0"

DRAWING NO.
ID.01