

Dwelling	1196 sf	111.14m2
Carport	312 sf	32.71m2
Carriage House	1399sf	130m2


Total	2907 sf	270.13 M2 (29.8%)
Lot coverage	2907+1770 sf	434.62m2 (47.96%)

GRAMIAK ROAD


Scale 1/8" = 1'-0"




FRONT ELEVATION

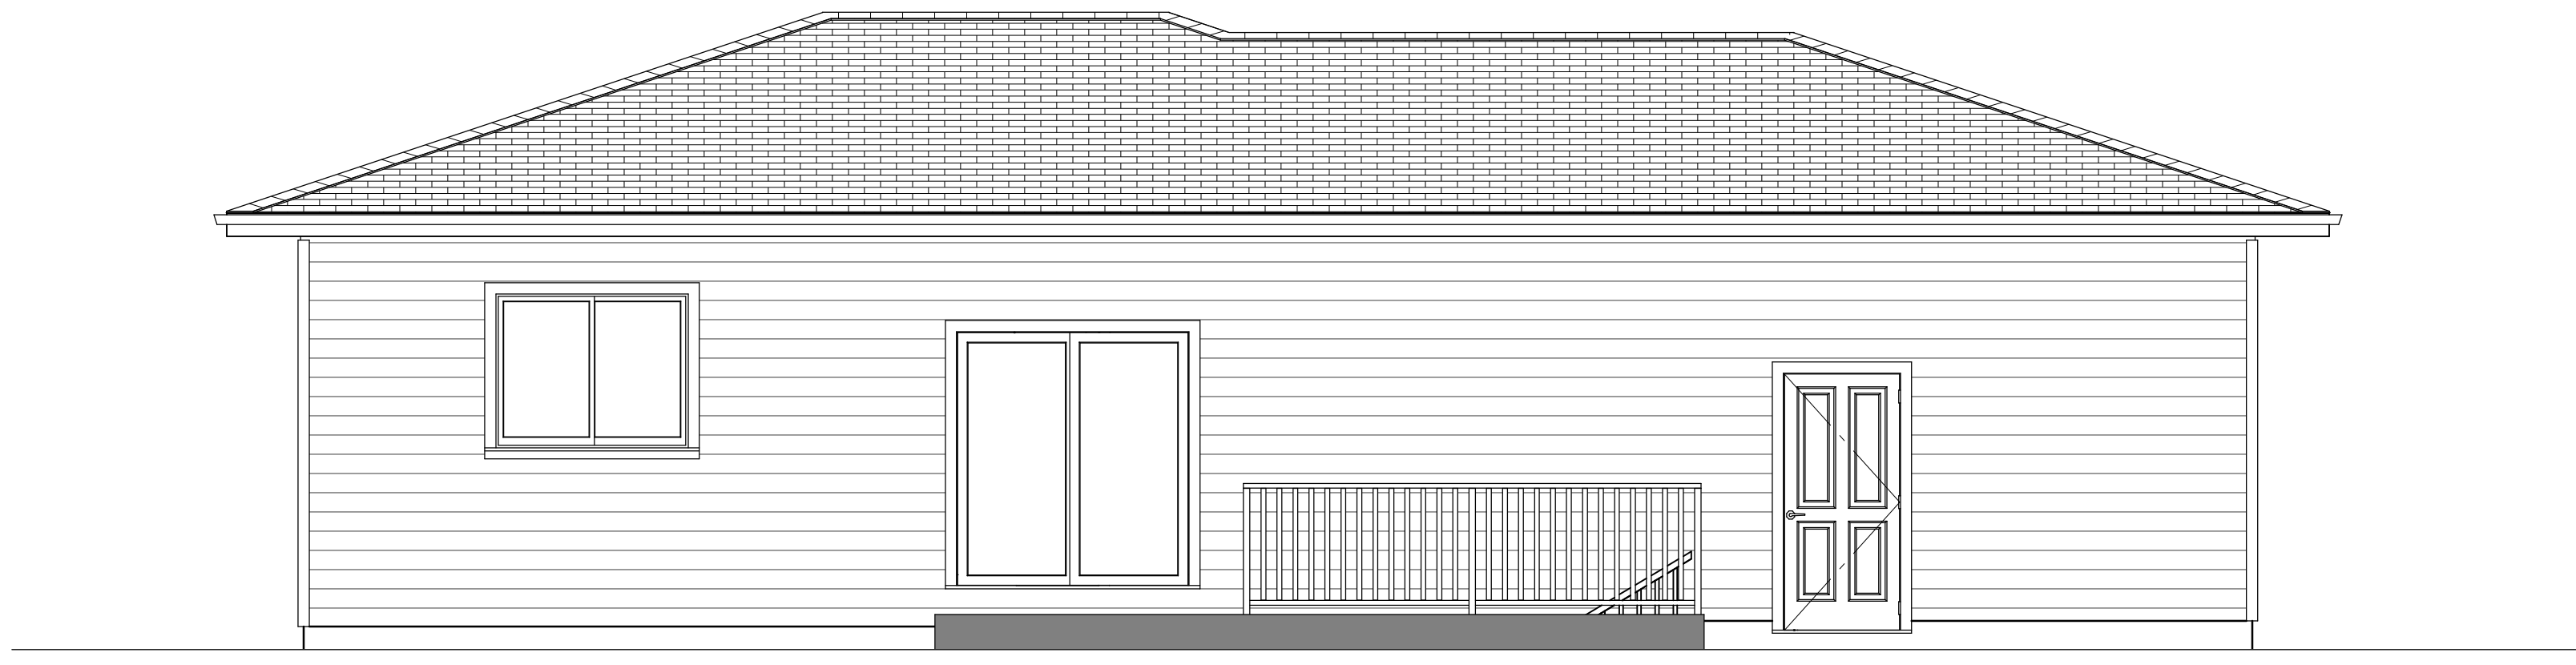

REAR ELEVATION

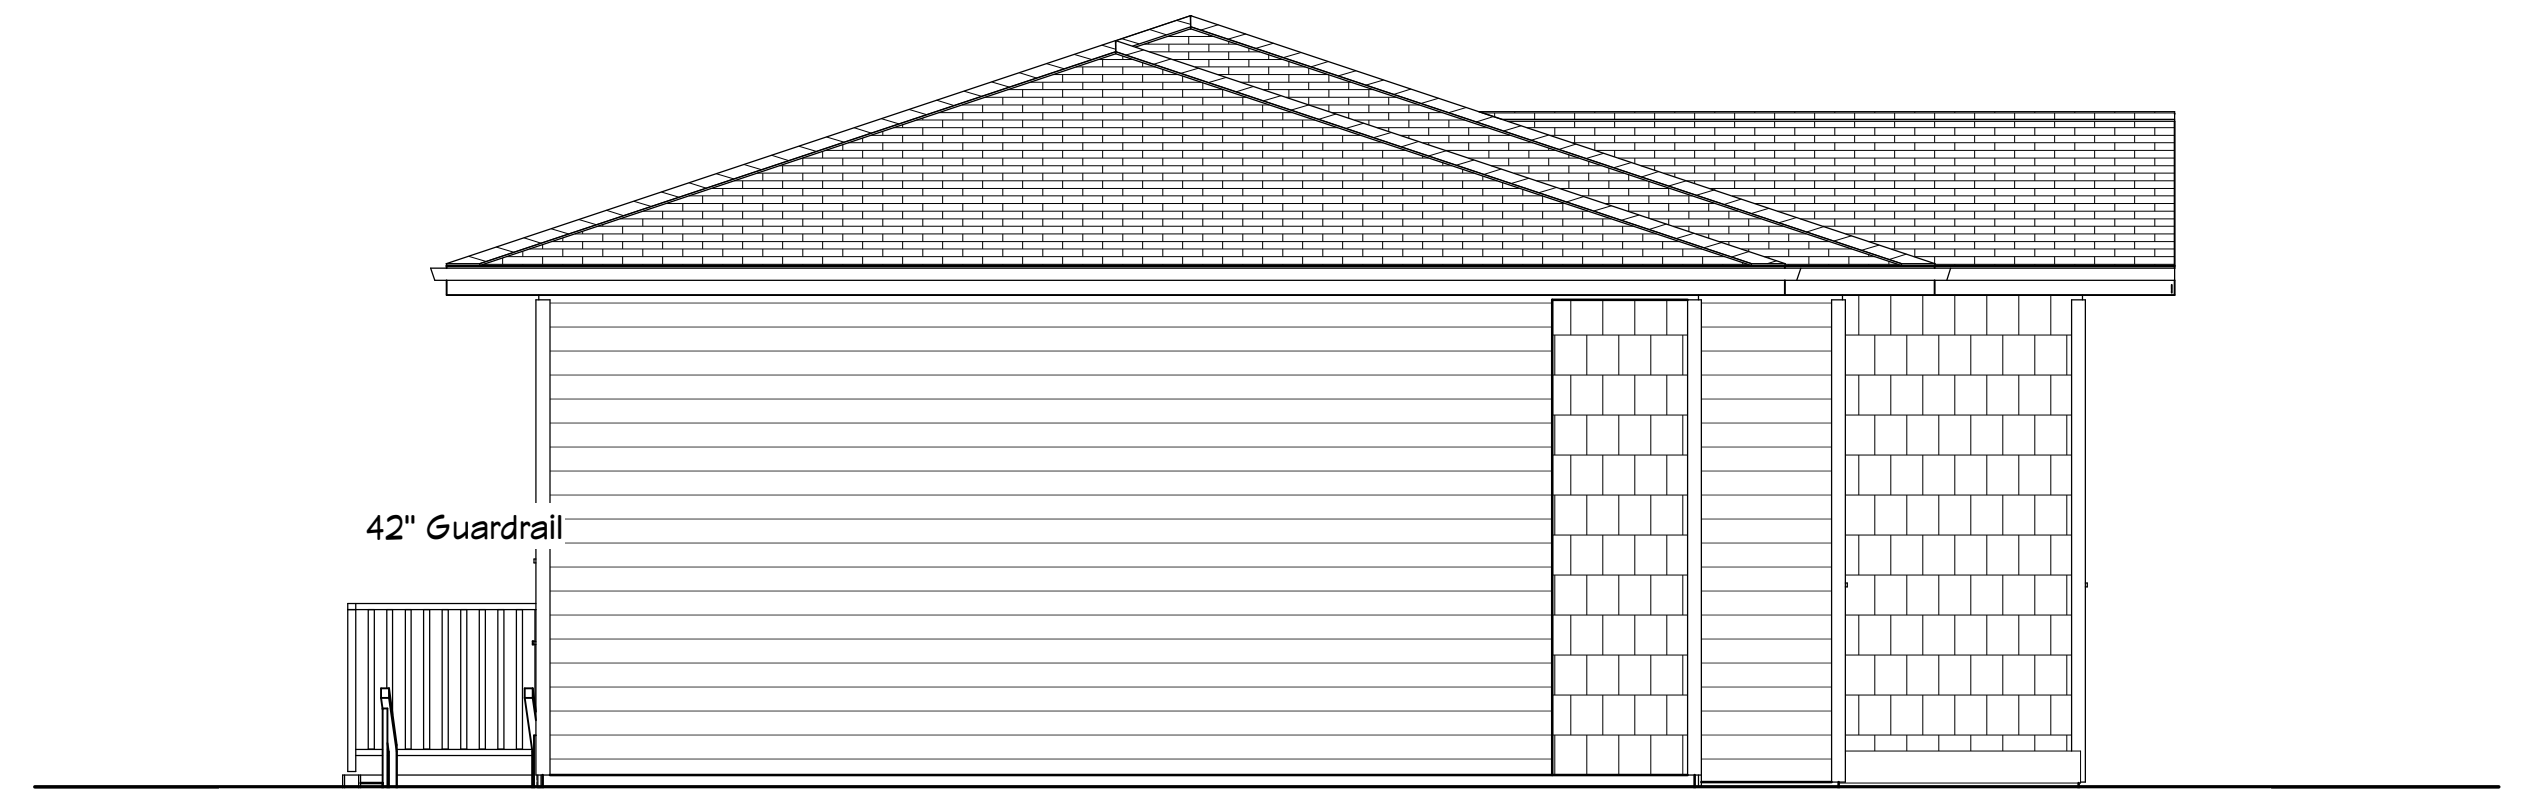

LEFT ELEVATION

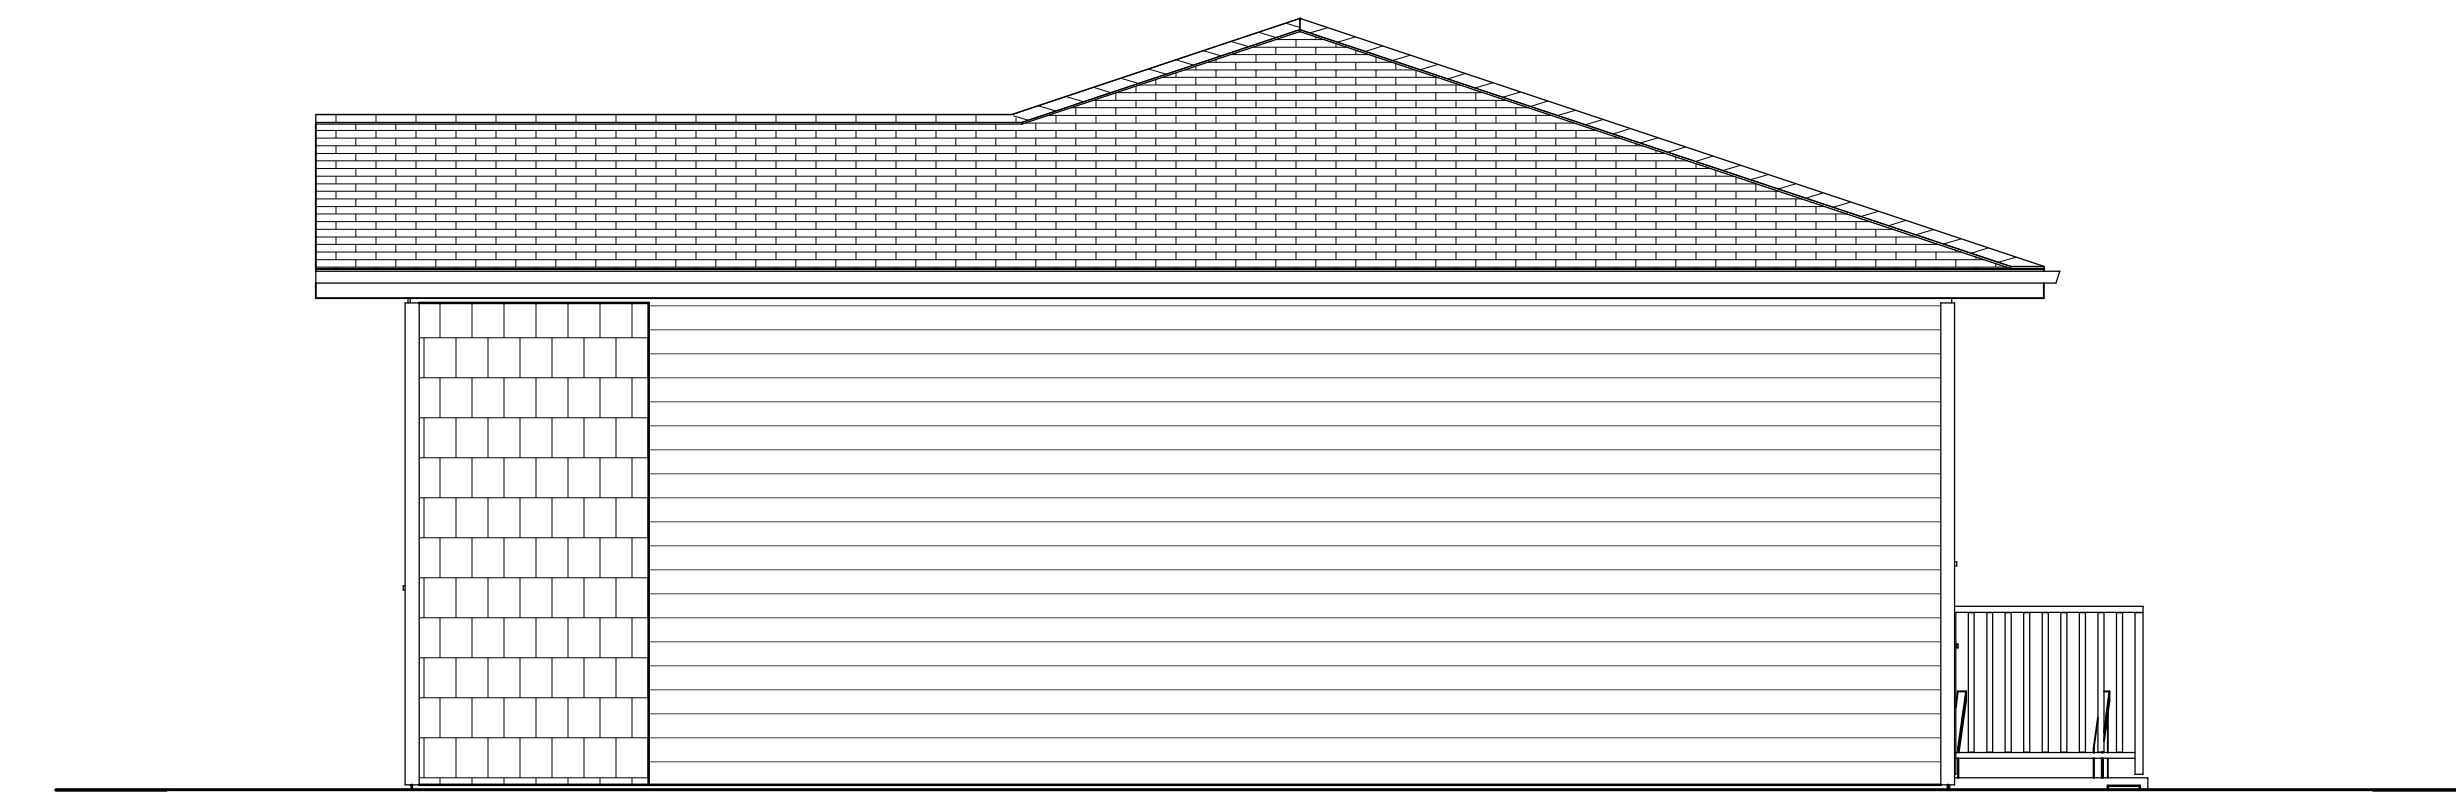

RIGHT ELEVATION

Scale 1/4" = 1'-0"

Marciski Carriage House

DRAWINGS PROVIDED BY:

DATE:

2019-04-12

SCALE:

SHEET:

ATTACHMENT A
 This forms part of application
 # Z19-0062
 City of Kelowna
 DEVELOPMENT PLANNING
 Planner Initials AF