


NORTH ELEVATION

WEST ELEVATION

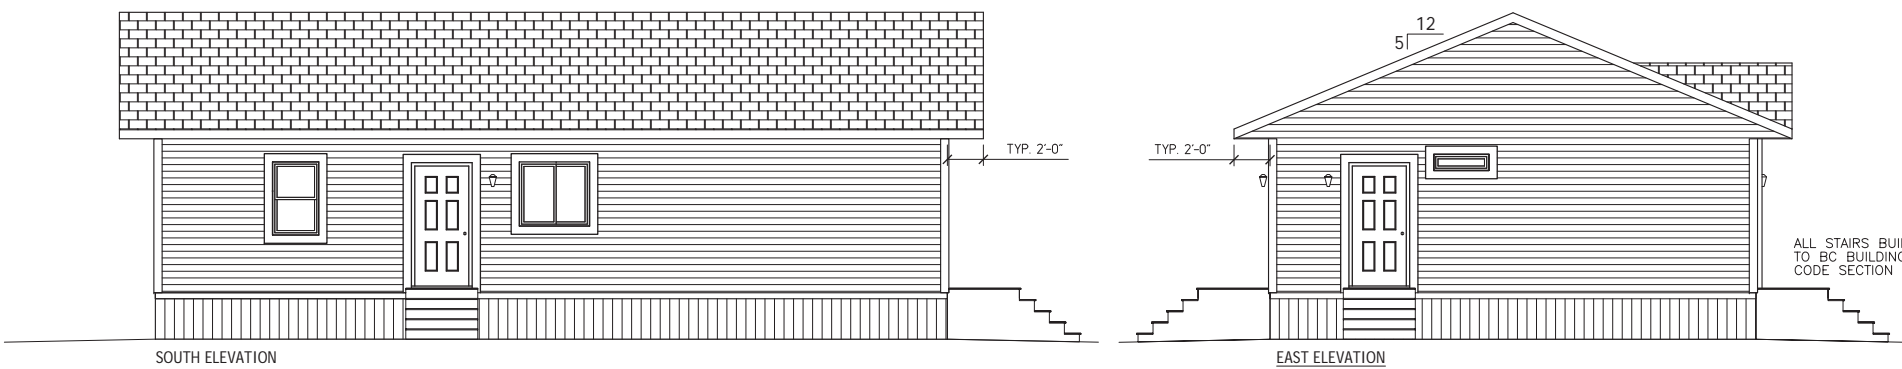

SOUTH ELEVATION

EAST ELEVATION


ATTACHMENT B


This forms part of application
Z20-0049

Planner Initials **TC**



REV.	DATE	DESCRIPTION	ELEVATIONS		
			CLIENT: DIAMOND	2368 GRANTHAM RD	
			SCALE: 3/16"=1'	DATE: APR 28, 2020	DRAWN: TA
			LAKE COUNTRY MODULAR HOMES		



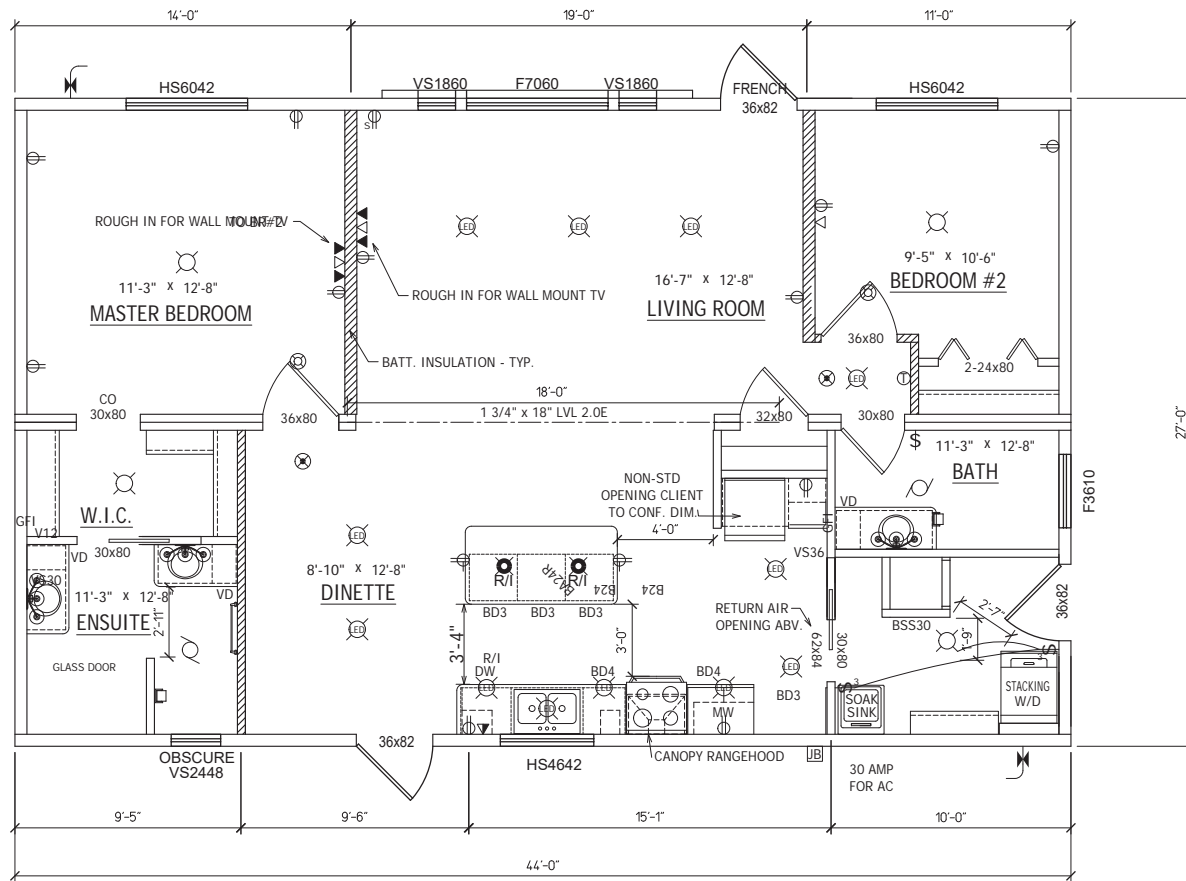

ATTACHMENT B

This forms part of application
Z20-0049



City of
Kelowna
DEVELOPMENT PLANNING

Planner
Initials **TC**

REV.	DATE	DESCRIPTION

FLOOR PLAN	
CLIENT: DIAMOND	2368 GRANTHAM RD
SCALE: 1/4"=1'	DATE: FEB 18, 2020
DRAWN: TA	
LAKE COUNTRY MODULAR HOMES	

