




FRONT VIEW

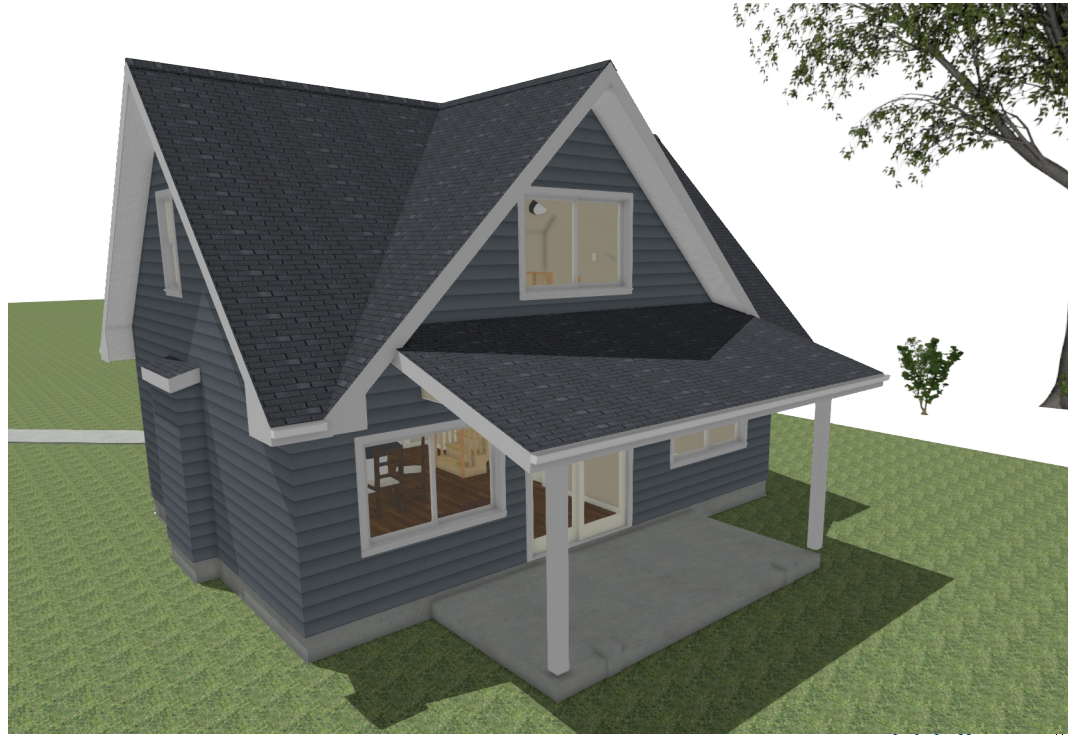


REAR VIEW

ATTACHMENT A
This forms part of application
Z20-0055

Planner Initials **AF**

City of Kelowna
COMMUNITY PLANNING

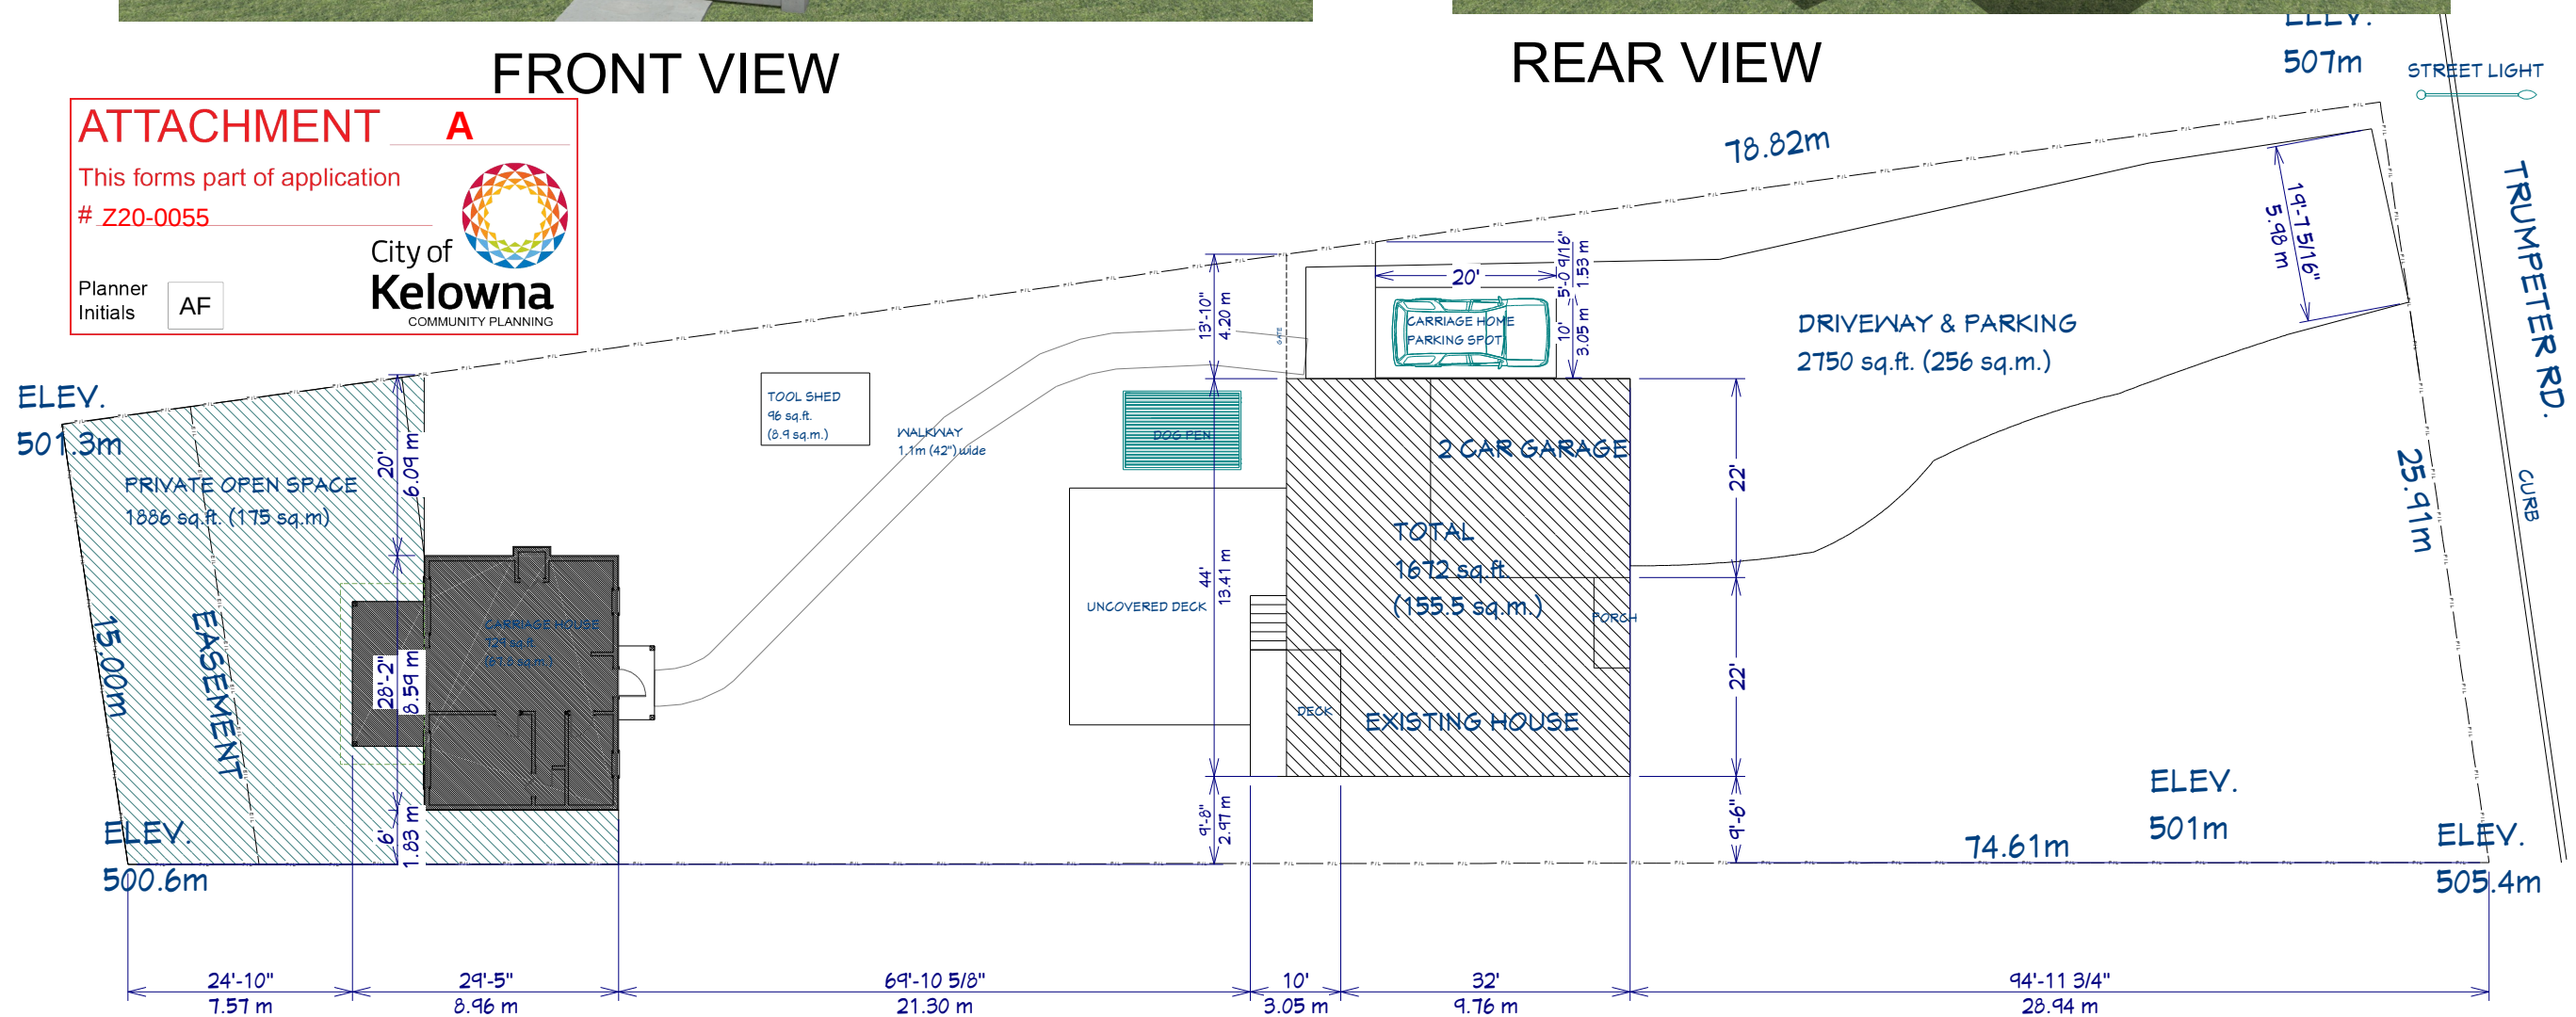

SITE PLAN

PROJECT TITLE
CARRIAGE HOUSE

SHEET TITLE
SITE PLAN

DRAWN BY
MARLIN WENINGER

DATE
MAY 2020

#10 - 220 Neave Rd, Kelowna, BC V1Y 2L9
Tel: (250) 765-6898
Fax: (250) 765-6078
Email: info@weningerconstruction.com

SCALE
1"=20'-0"

SHEET NO.
1