



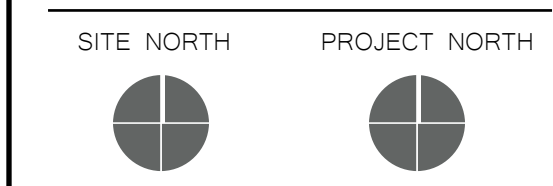

DRAFT

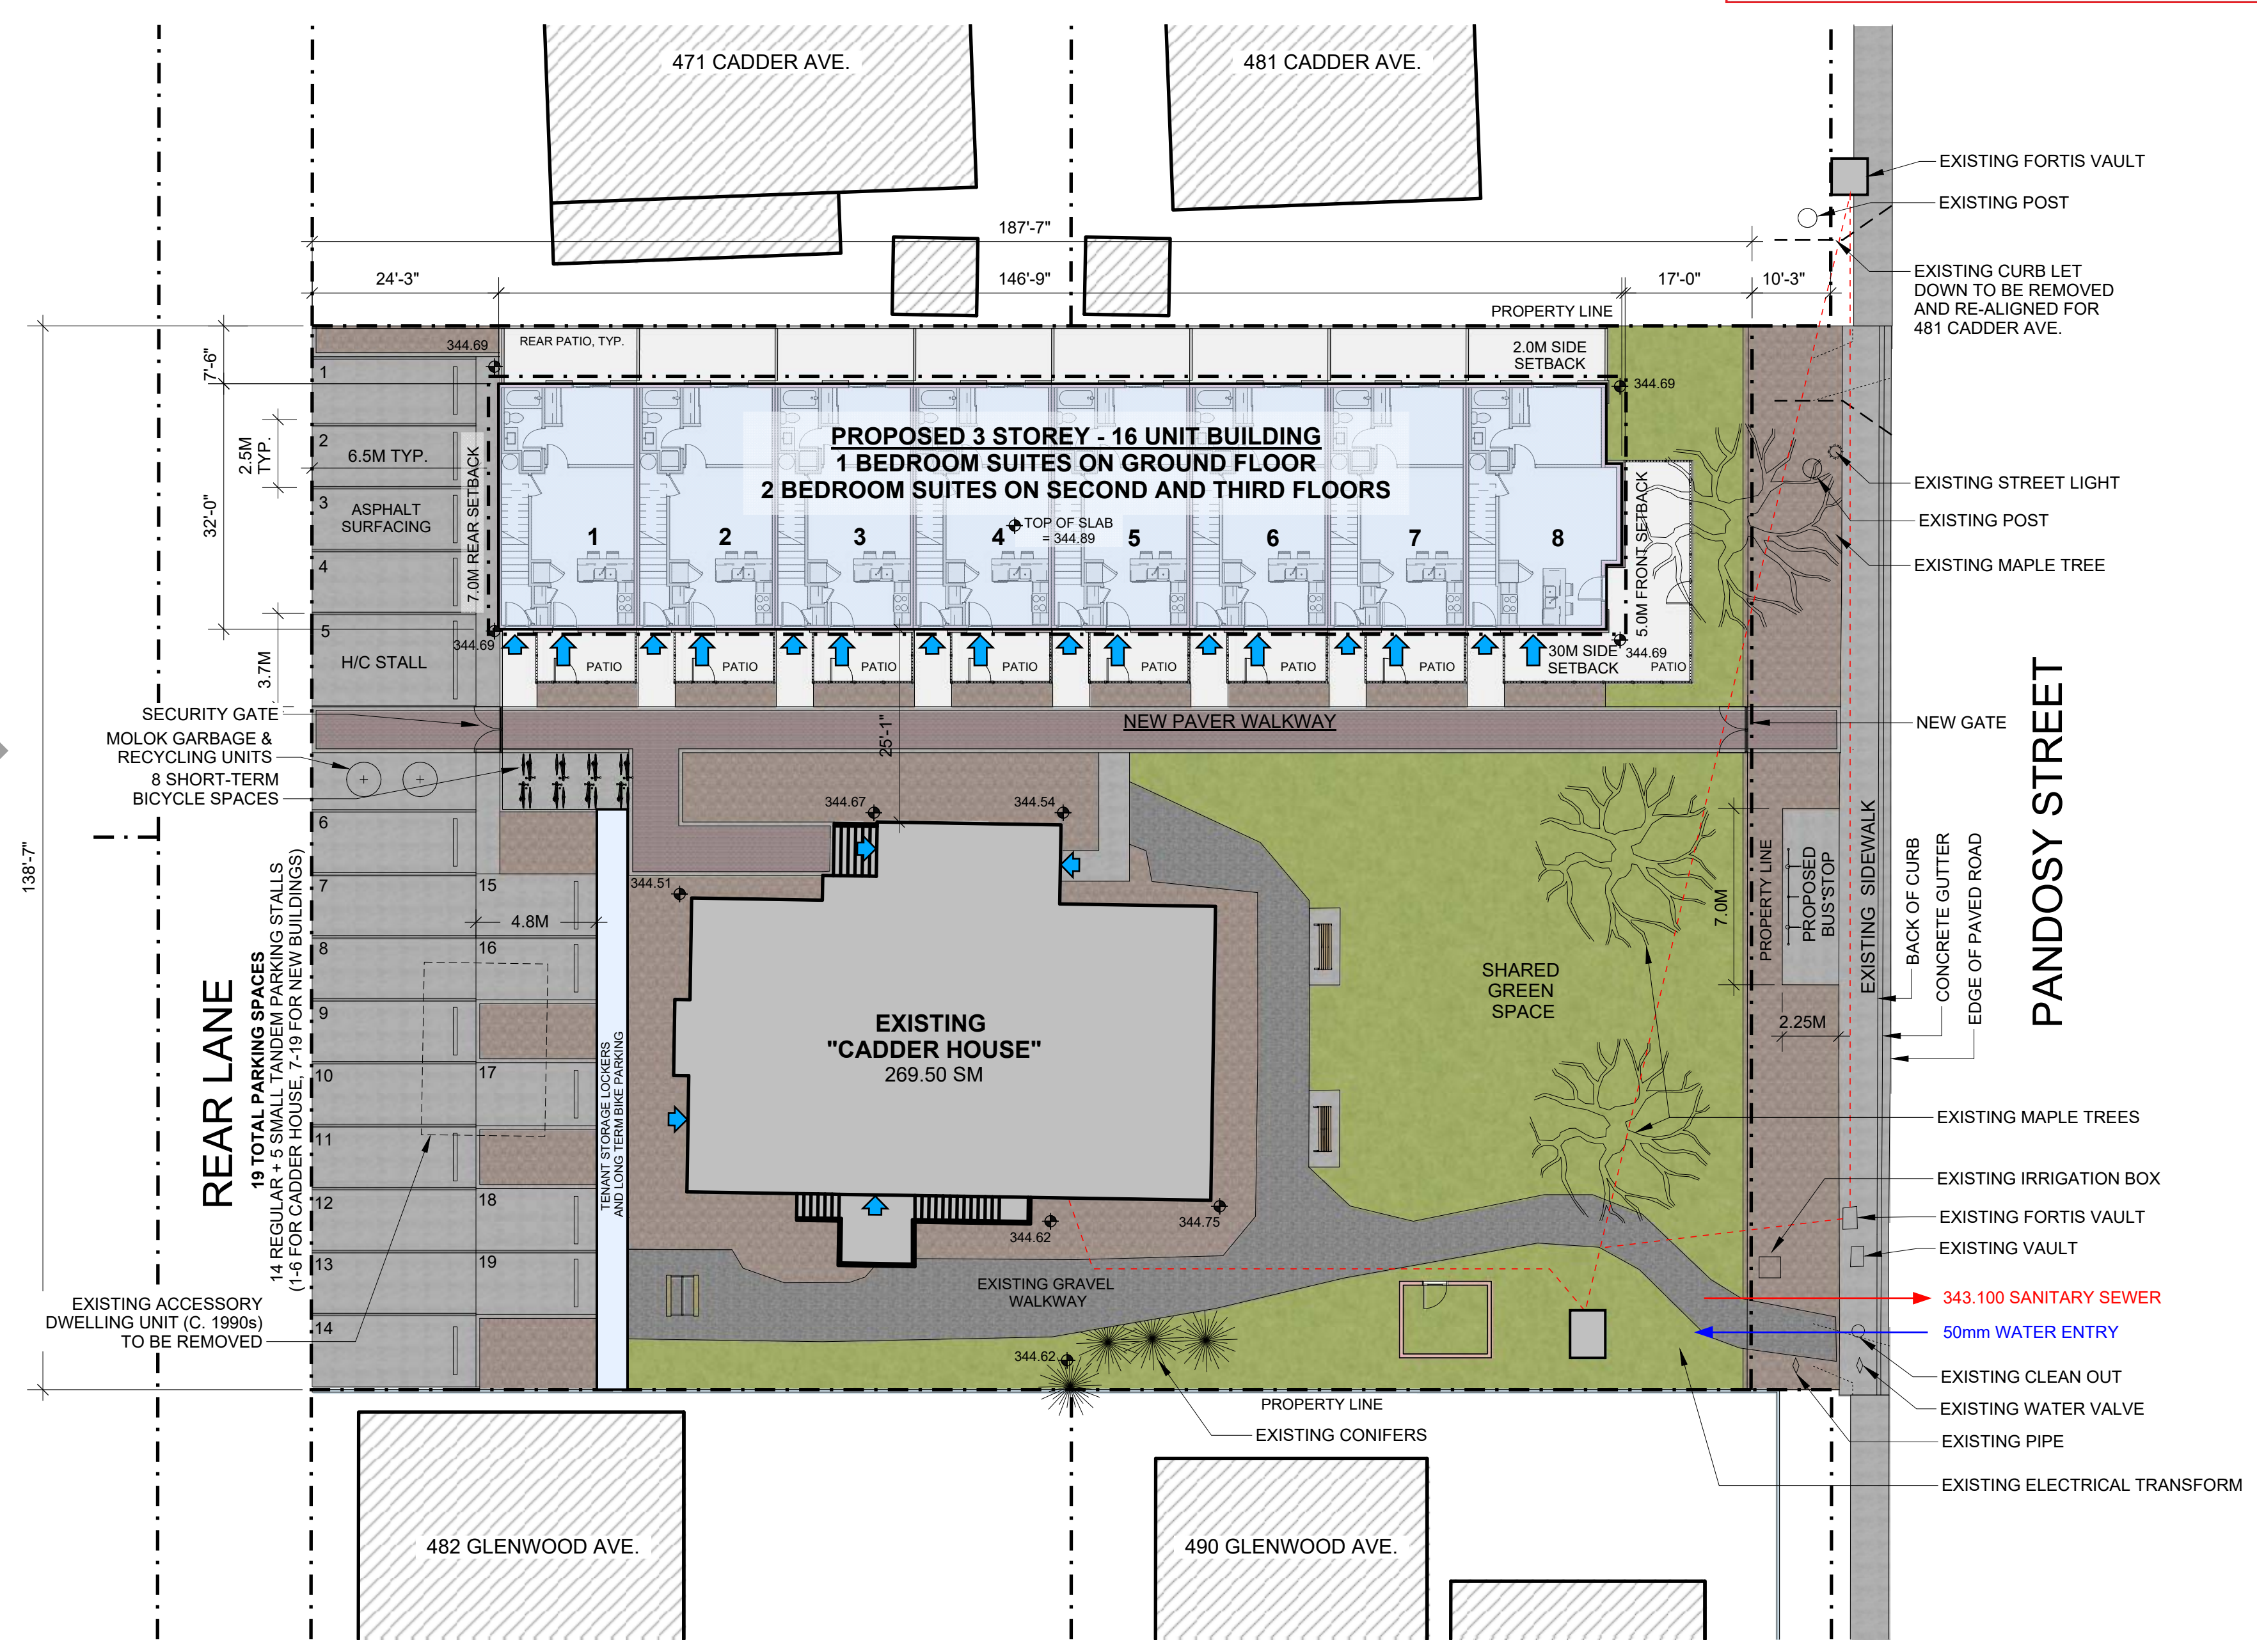

DATE	ISSUED FOR
2024-06-18	DEVELOPMENT PERMIT R1

PROJECT TITLE 2207
Cadder House
 Townhomes
 2124 Pandosy Street
 Kelowna, BC

SHEET TITLE

Site Plan
 SCALE 1/16" = 1'-0"
 DRAWING NUMBER