

---

## CITY OF KELOWNA

### MEMORANDUM

---

**Date:** January 18, 2017  
**File No.:** Z16-0086  
**To:** Suburban and Rural Planning (MS)  
**From:** Development Engineering Manager (SM)  
**Subject:** 540 Jaginder Lane

---

The Development Engineering comments and requirements regarding this application to rezone the subject property from A1 to A1c (carriage) are as follows:

1. General

- a) Provide easements as required.
- b) This application does not trigger any offsite improvements.

2. Domestic water and fire protection.

This development is within the service area of the Black Mountain Irrigation District (BMID). All the fees and charges are to be paid directly to BMID.


3. Sanitary Sewer.

The subject property is located within the Local Area Service (LAS) #1. This application does not trigger any Specified Area charges.

---


Steve Muenz, P.Eng.  
Development Engineering Manager

jo

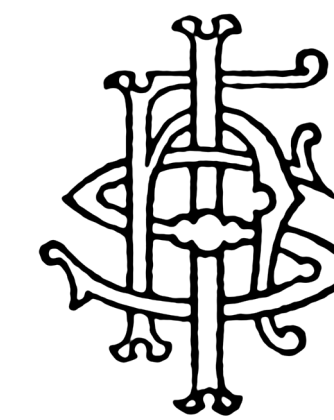

IHS DESIGN  
 1392 MINE HILL DRIVE  
 KELOWNA, BC V1P 1S5  
 www.ihsdesign.com  
 (250) 212-7938

THESE DRAWINGS ARE THE EXCLUSIVE PROPERTY OF IHS DESIGN AND MAY NOT BE REPRODUCED OR USED WITHOUT EXPRESSED WRITTEN PERMISSION FROM THE SAME.

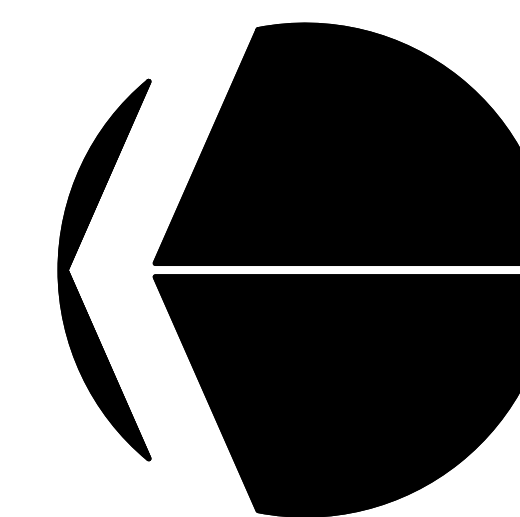

PROJECT NORTH

REVISION	DATE	DISCRIPTION

PROJECT  
 RESIDENTIAL DEVELOPMENT  
 540 JAGINDER LANE  
 KELOWNA, BC V1X 8E9  
 LOT A PLAN KAP19310


DRAWING TITLE  
 ELEVATIONS

DATE  
 DECEMBER 5, 2016


DRAWING NUMBER  
 1  
 of  
 1



1 SITE PLAN  
 Scale: 1:200

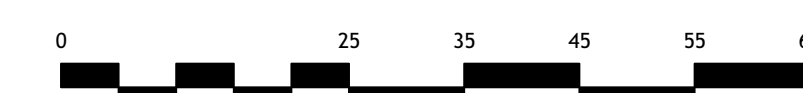




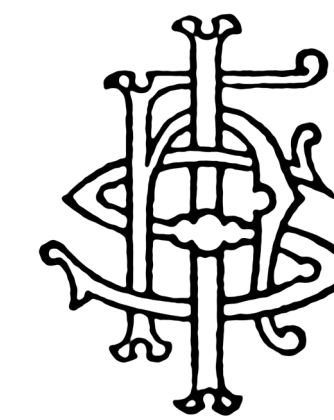

IHS DESIGN  
1392 MINE HILL DRIVE  
KELOWNA, BC V1P 1S5  
www.ihsdesign.com  
(250) 212-7938

THESE DRAWINGS ARE THE EXCLUSIVE PROPERTY OF IHS DESIGN AND MAY NOT BE REPRODUCED OR USED WITHOUT EXPRESSED WRITTEN PERMISSION FROM THE SAME.

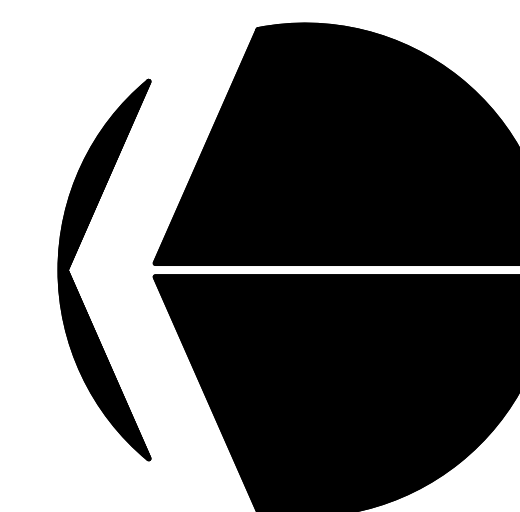

PROJECT NORTH

REVISION	DATE	DISCRIPTION

PROJECT  
**RESIDENTIAL DEVELOPMENT**  
540 JAGINDER LANE  
KELOWNA, BC V1X 8E9  
LOT A PLAN KAP19310

DRAWING TITLE  
**ELEVATIONS**

DATE  
**DECEMBER 5, 2016**

DRAWING NUMBER  
**1**  
of  
**1**



1 SITE PLAN  
Scale: 1:200

