

This forms part of application

Z18-0090




City of Kelowna
COMMUNITY PLANNING

Planner Initials **TH**


B.C. LAND SURVEYOR'S CERTIFICATE OF LOCATION OF BUILDING ON LOT 12
PLAN KAP57058 D.L. 357 O.D.Y.D.

4627 Darin Pl. B.P.# 10153

SCALE 1:300 DISTANCES ARE IN METRES.

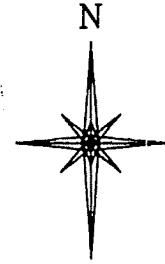

REC'D
OCT 24 1996
CITY OF KELOWNA
Building Dept.

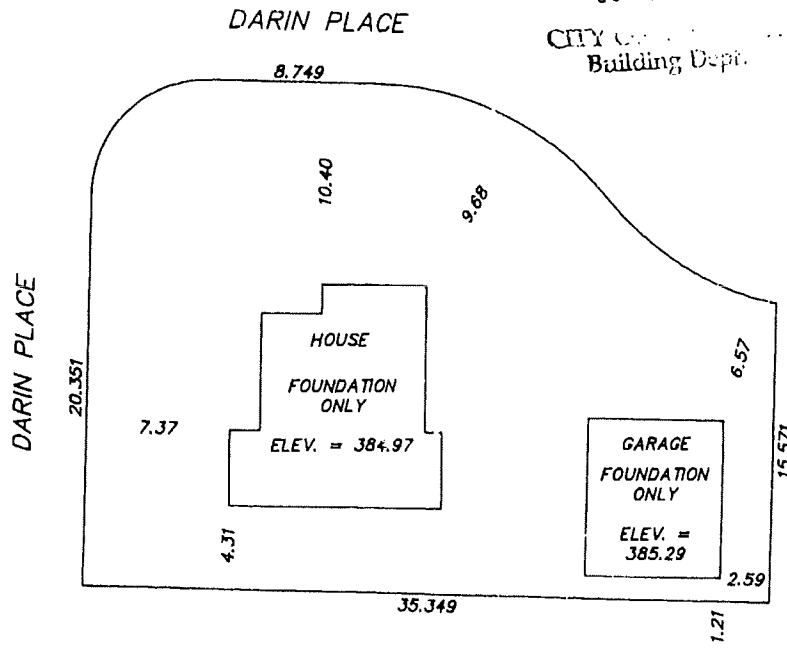

©

THIS DOCUMENT IS NOT VALID UNLESS
ORIGINALLY SIGNED AND SEALED.

CERTIFIED CORRECT
this 23rd day of October, 1996.


D.A. Goddard
D.A. Goddard BCLS

FILE 96-9394 FB 198


RE: VARITEC ENTERPRISES

THIS PLAN IS FOR MORTGAGE OR
MUNICIPAL PURPOSES ONLY AND IS
NOT TO BE USED TO DEFINE THE
BOUNDARIES OF THIS LOT.


D.A. Goddard Land Surveying Inc.
200-1449 ST. PAUL STREET KELOWNA

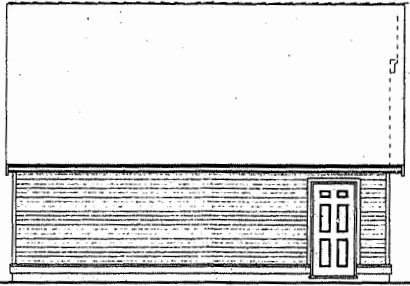

LEFT ELEVATION

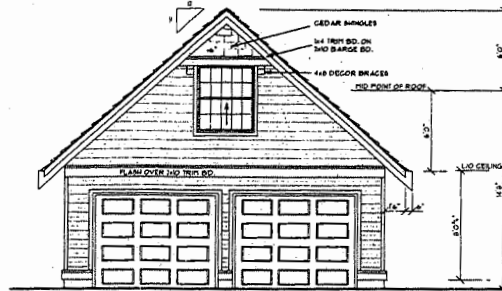


FRONT ELEVATION

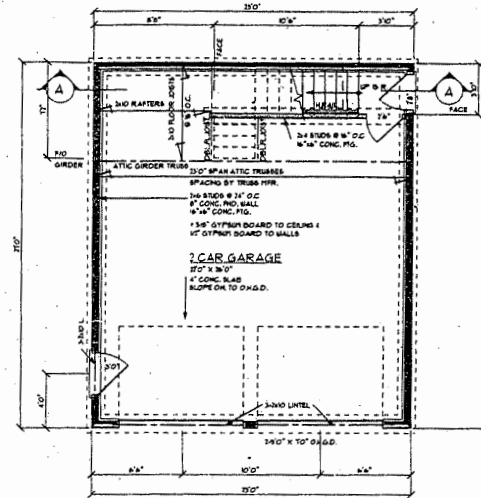


MAIN FLOOR PLAN


671 SQ. FT.

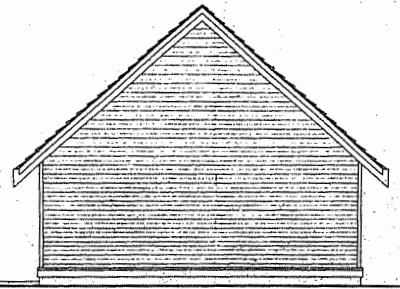

REAR ELEVATION

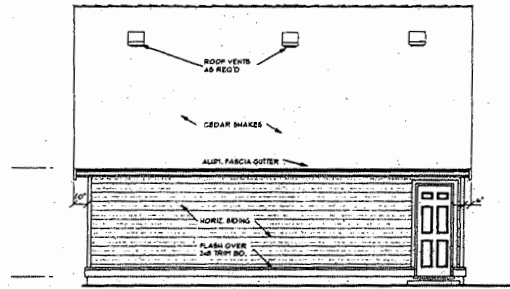


RIGHT ELEVATION

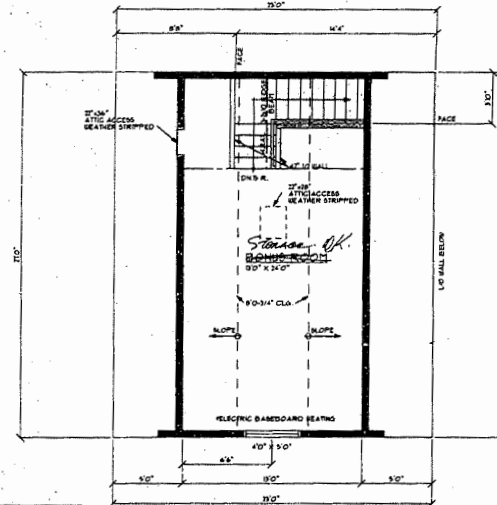

SECOND FLOOR PLAN

378 SQ. FT.

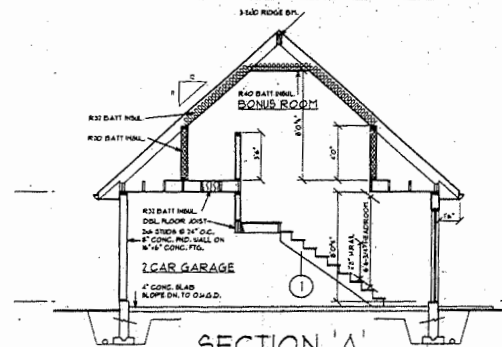

SECTION 'A'

- 1 8\"/>

GARAGE PLAN #2

CUSTOM HOME DESIGN FOR:

VARITEC ENTERPRISES LTD.
KELOWNA B.C.



| | | |
|--------------|------------|-------|
| DATE ISSUED: | MAY '86 | SHEET |
| DRAWN BY: | LF | 1A |
| SCALE: | 1/4"=1'-0" | OF 1 |
| JOB NO.: | 96-41 | |

