
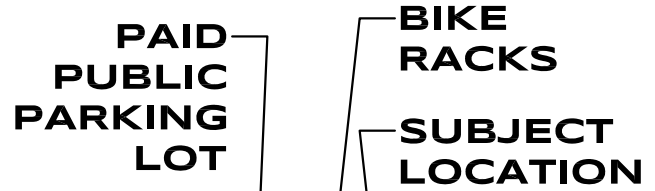


site plan
1/16" = 1'-0"

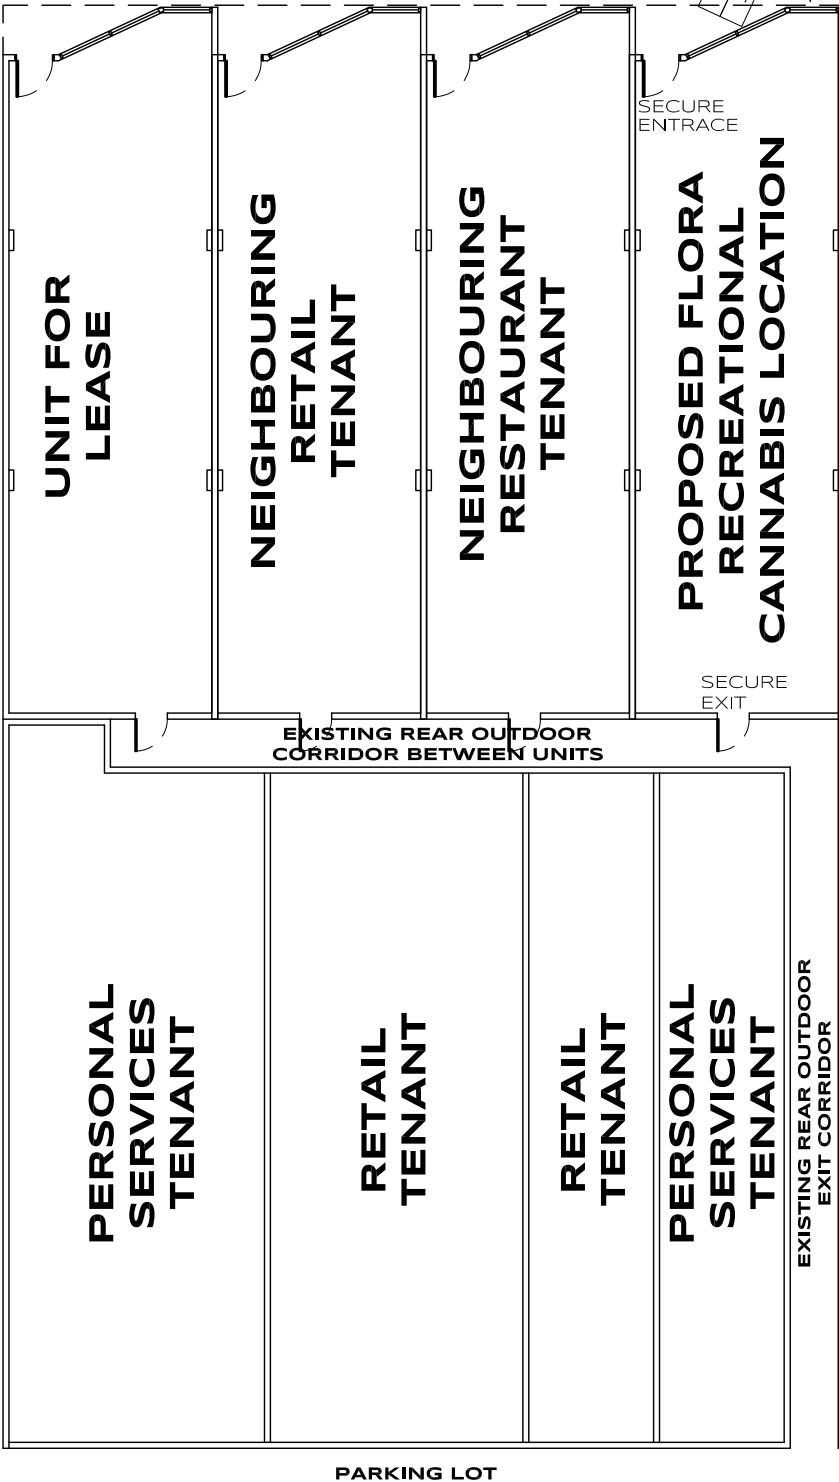

city map
NTS

GLA = 717 SQ. M.
GFA = 674 SQ. M.
NFA = 717 SQ. M.

NOTE: NEIGHBOURING TENANT UNIT SIZES, EXIT AND ENTRANCE LOCATIONS, REAR CORRIDOR WIDTHS APPROXIMATE. OVERALL BUILDING DIMENSIONS EXTEND TO PROPERTY LINE.



Leigh Blackburn

REGISTERED INTERIOR DESIGNER

LBLACKBURNCREATIVE@GMAIL.COM
250 575 8833

Flora Recreational Cannabis

553 BERNARD AVE.
KELOWNA, BC
PLAN KAP5470, LOT A,
DISTRICT LOT 139
PID: 002-790-378

/ DATE: NOV. 26, 2018
/ SCALE: AS NOTED
/ DRAWN BY: LB

ISSUED FOR:

- 1 RE-ZONING NOV. 2018
- 2
- 3
- 4

SITE PLAN