

TENANT LIST:

- UNIT 100 - A&W RESTAURANT
- UNIT 101 - HARMONY CHIROPRACTIC CLINIC
- UNIT 102 - DENTURE CLINIC
- UNIT 103 - TYMKIW PERIODONTICS
- UNIT 105 - HOLLISWEALTH FINANCIAL
- UNIT 110 - PROPOSED FLORA RECREATIONAL CANNABIS
- UNIT 200 - ADAMS, HEYMAN, OWEN ACCOUNTANTS
- UNIT 203 - MUSLEH COUNSELING
- UNIT 204 - DR. MICHAEL BOBYN INC. AND DR. PAUL HART


Leigh Blackburn
 REGISTERED INTERIOR DESIGNER
 LBLACKBURNCREATIVE@GMAIL.COM
 250 575 8833

Flora Recreational Cannabis
 #110 - 3140 LAKESHORE RD.
 KELOWNA, BC
 PLAN KAP35059 LOT A DISTRICT
 LOT 14
 PID: 002-905-485

/ DATE: FEB 27/19
 / SCALE: 1/32" = 1'-0"
 / DRAWN BY: LB

ISSUED FOR:
 1 CITY APPLICATION MAR. 4/19
 2 REV. APPLICATION APR. 10/19
 3 REV. APPLICATION MAY 15/19
 4

SITE PLAN

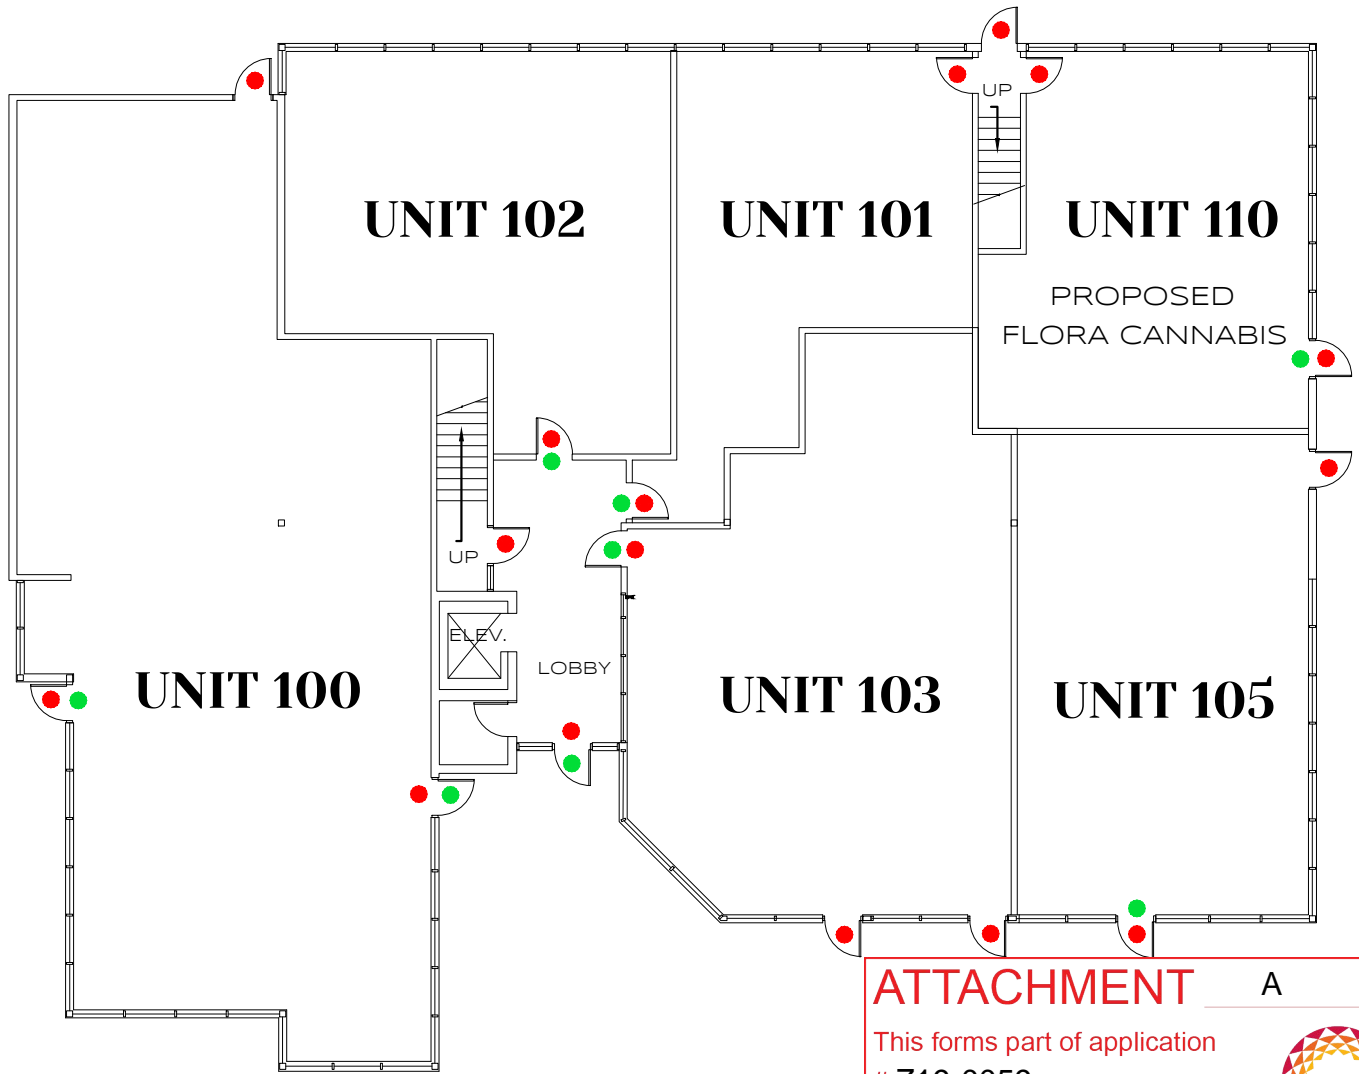

ATTACHMENT A

This forms part of application
Z19-0059

Planner Initials **JB**



City of
Kelowna
DEVELOPMENT PLANNING

TENANT LIST:


- UNIT 100 - A&W RESTAURANT
- UNIT 101 - HARMONY CHIROPRACTIC CLINIC
- UNIT 102 - DENTURE CLINIC
- UNIT 103 - TYMKIW PERIODONTICS
- UNIT 105 - HOLLISWEALTH FINANCIAL
- UNIT 110 - PROPOSED FLORA RECREATIONAL CANNABIS

LEGEND

- EXIT DOORS
- ENTRANCE DOORS

NOTE:

ALL PARTITIONS THAT SEPARATE TENANTS ARE FULL HEIGHT, FLOOR TO CEILING, DEMISING WALLS

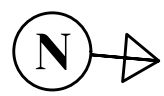

Leigh Blackburn

REGISTERED INTERIOR DESIGNER

LBLACKBURNCREATIVE@GMAIL.COM
250 575 8833


Flora Recreational Cannabis

#110 - 3140 LAKESHORE RD.
KELOWNA, BC
PLAN KAP35059 LOT A DISTRICT
LOT 14
PID: 002-905-485

/ DATE: FEB 27/19
/ SCALE: 1/16" - 1'-0"
/ DRAWN BY: LB

ISSUED FOR:
1 CITY APPLICATION MAR. 4/19
2 REV. APPLICATION APR. 10/19
3 REV. APPLICATION MAY 15/19
4

MAIN FLOOR
SITE PLAN

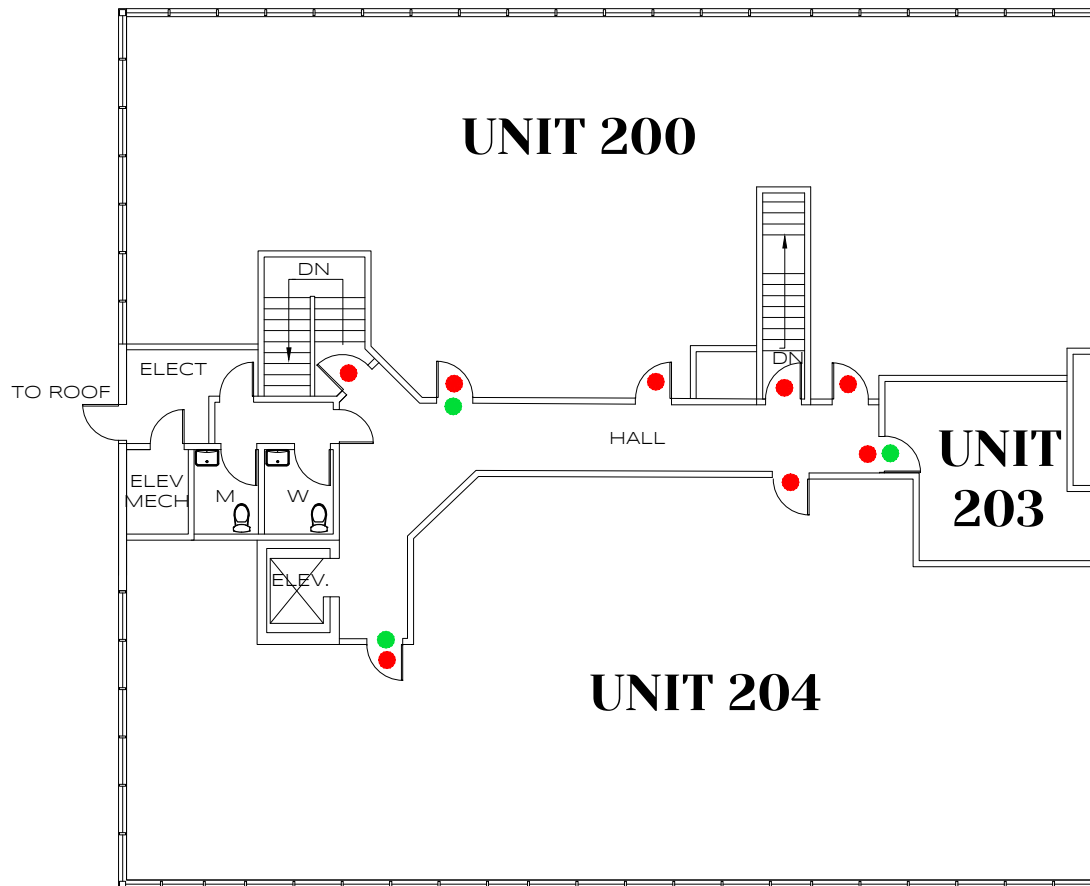

TENANT LIST:


- UNIT 200 - ADAMS, HEYMAN, OWEN ACCOUNTANTS
- UNIT 203 - MUSLEH COUNSELING
- UNIT 204 - DR. MICHAEL BOBYN INC. AND DR. PAUL HART

LEGEND

- EXIT DOORS
- ENTRANCE DOORS

NOTE:

ALL PARTITIONS THAT SEPARATE TENANTS ARE FULL HEIGHT, FLOOR TO CEILING, DEMISING WALLS

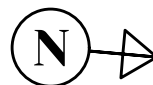

Leigh Blackburn

REGISTERED INTERIOR DESIGNER

LBLACKBURNCREATIVE@GMAIL.COM
250 575 8833

Flora Recreational Cannabis

#110 - 3140 LAKESHORE RD.
KELOWNA, BC
PLAN KAP35059 LOT A DISTRICT
LOT 14
PID: 002-905-485

/ DATE: FEB 27/19
/ SCALE: 1/16" = 1'-0"
/ DRAWN BY: LB

ISSUED FOR:

- | | | |
|---|------------------|------------|
| 1 | CITY APPLICATION | MAR. 4/19 |
| 2 | REV. APPLICATION | APR. 10/19 |
| 3 | REV. APPLICATION | MAY 15/19 |
| 4 | | |

2ND FLOOR
SITE PLAN