

# ATTACHMENT A

This forms part of application  
# Z19-0116


Planner  
Initials **AF**



Notes:  
© Copyright Reserved. This drawing and design are, and all  
lines remain, the property of Patrick McCusker Architecture Inc.  
and can be reproduced only with written consent.  
All drawings shall be read in conjunction with specifications and  
consultant details.  
All work shall be carried out in accordance with Canadian  
standards, specifications, B.C. Building Code (Current Edition)  
and local authority by-laws and regulations.  
Tabulated scales refer to Arch D size drawings sheet.  
This drawing shall not be scaled.  
Contractors shall verify all dimensions prior to commencement of  
work.  
Any omissions or discrepancies shall be reported to the designer.  
Seal

this document is:

- NOT controlled. Revisions may be made without notice.
- A CONTROLLED document. Revisions will be advised.
- The first issue of the document.
- A complete revision. Remove previous issues from use.
- A partial revision. Remove previous issues of corresponding sheets / pages from use.
- Not for Construction.

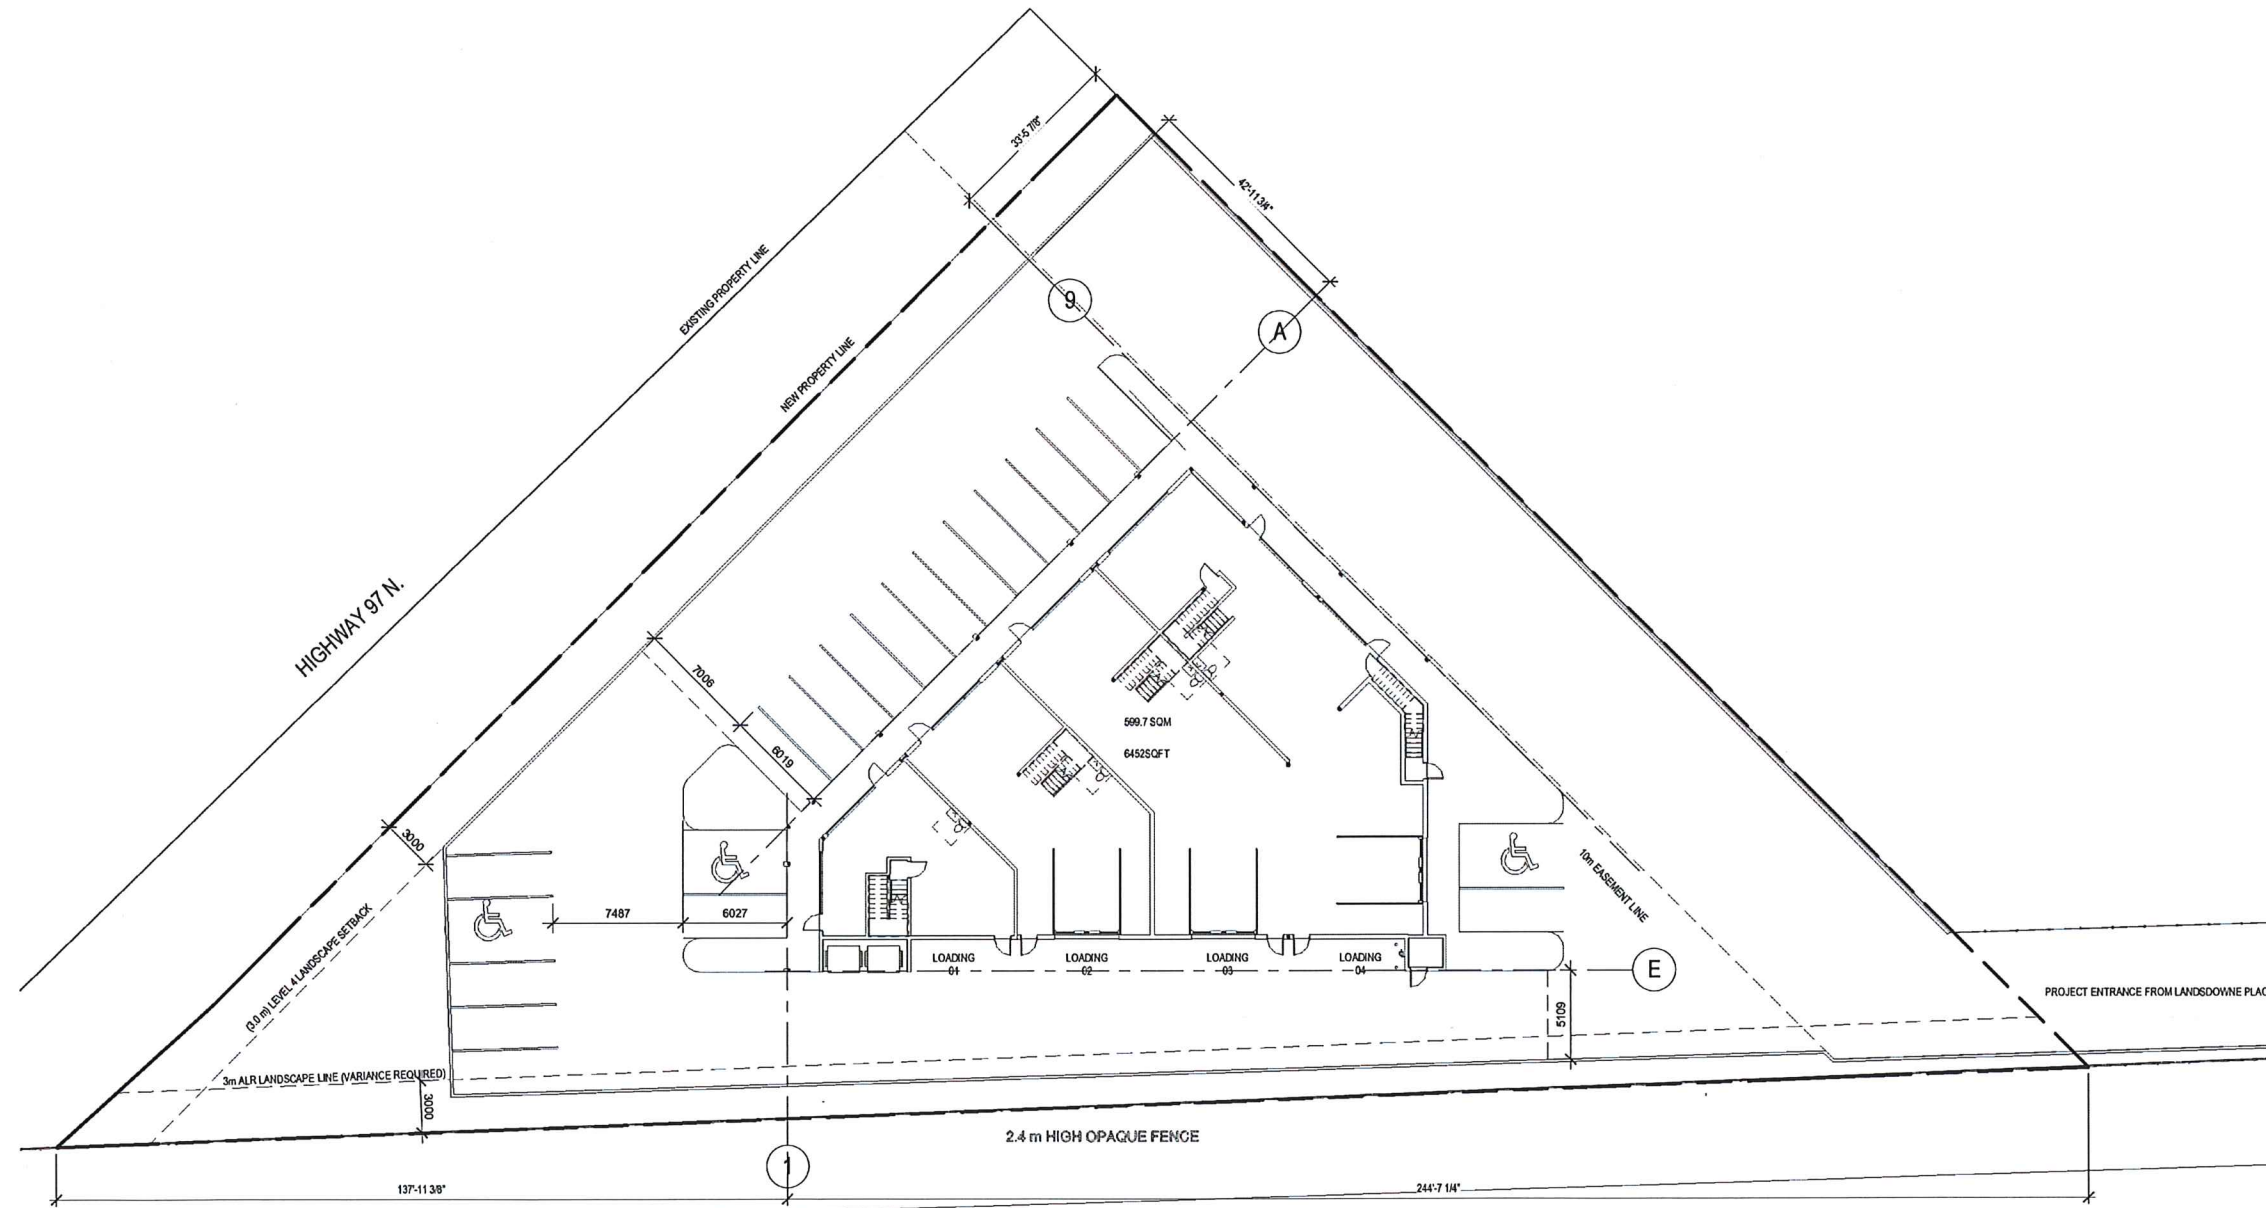

1 SITE PLAN  
A1.00 1/16" = 1'-0"

Rev.	Date	Description
2	2016-10-25	ISSUED FOR CONSTRUCTION
1	2016-11-12	ISSUED FOR GP



101 - 1865 DILWORTH DR. SUITE 520  
KELOWNA BC V1Y 9T1

**PM**   
PATRICK McCUSKER  
ARCHITECTURE INC.  
AAA MAIBC MRAIC  
3430 BENOULIN ROAD  
KELOWNA BC V1W 4M5  
Phone: 778-484-0223  
pat@pmccarch.com

project title  
RAJIL HOLDINGS INC.  
COMMERCIAL

1990 LANDSDOWNE PLACE  
project no. 1301

drawing title  
SITE PLAN

designed	PS	scale	1/16" = 1'-0"
drawn	JGW		
checked	PS		
drawing no.			

A1.00

plotted 2016-10-26 10:39:36 AM


# ATTACHMENT

A

This forms part of application

# Z19-0116

Planner Initials **AF**

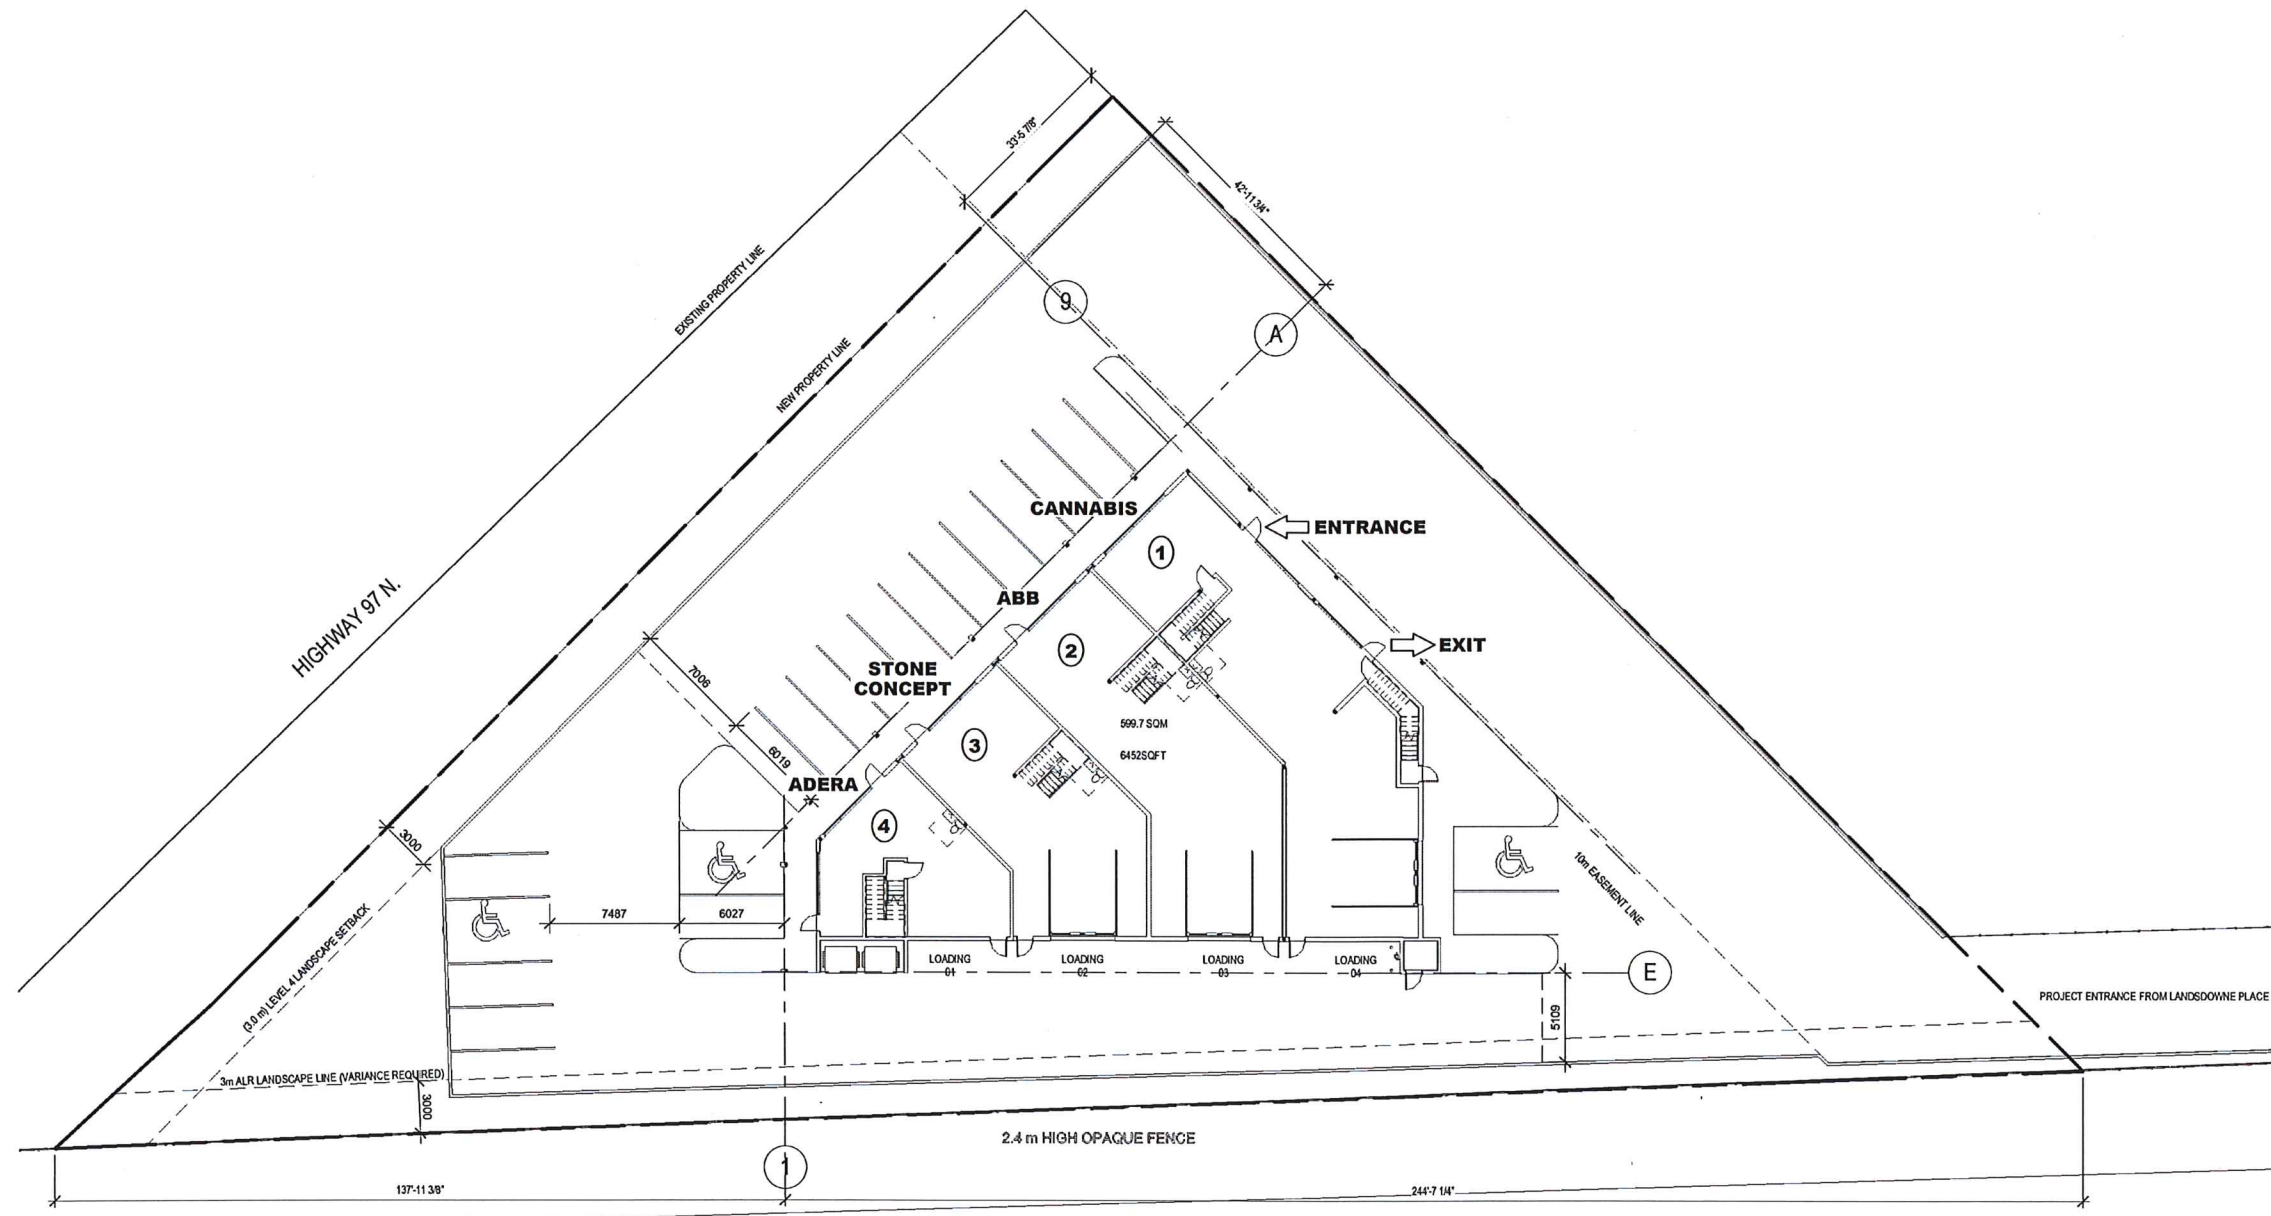


1 SITE PLAN  
A1.00 1/16" = 1'-0"

**UPSTAIRS 1800 SQUARE FEET, NOT TO BE USED FOR CANNABIS**

Notes:  
 © Copyright Reserved. This drawing and design are, and all issues remain the property of Patrick McCusker Architecture Inc. and can be reproduced only with written consent.  
 All drawings shall be read in conjunction with specifications and contract details.  
 All work shall be completed in accordance with Canadian standards, specifications, B.C. Building Code (Plumbing Edition) and local authority by-laws and regulations.  
 Tabulated scales refer to Arch D size drawings sheet.  
 This drawing must not be scaled.  
 Contractors shall verify all dimensions prior to commencement of work.  
 Any omissions or discrepancies shall be reported to the designer.  
 Seal

- this document is:
- NOT controlled. Revisions may be made without notice.
  - A CONTROLLED document. Revisions will be advised.
  - The first issue of the document.
  - A complete revision. Remove previous issues from use.
  - A partial revision. Remove previous issues of corresponding sheets / pages from use.
  - Not for Construction.

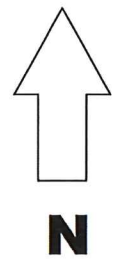

no.	date	description
2	2016.10.25	ISSUED FOR CONSTRUCTION
1	2016.11.12	ISSUED FOR DP

**NOVATION**  
DESIGN STUDIO  
101 - 1865 DILWORTH DR. SUITE 520  
KELOWNA BC V1Y 9T1

**PM**  
PATRICK McCUSKER  
ARCHITECTURE INC.  
AAA MAIBC MRAIC  
3430 BENOULIN ROAD  
KELOWNA BC V1W 4M5  
Phone: 778-484-0223 -  
pat@pmccarch.com


project title  
RAUL HOLDINGS INC.  
COMMERCIAL  
1900 LANDSDOWN PLACE  
project no. 1301

drawing title  
SITE PLAN

designed	scale
PS	1/16" = 1'-0"
drawn	JGW
checked	PS
drawing no.	


A1.00

printed 2016-10-05 10:39:38 AM

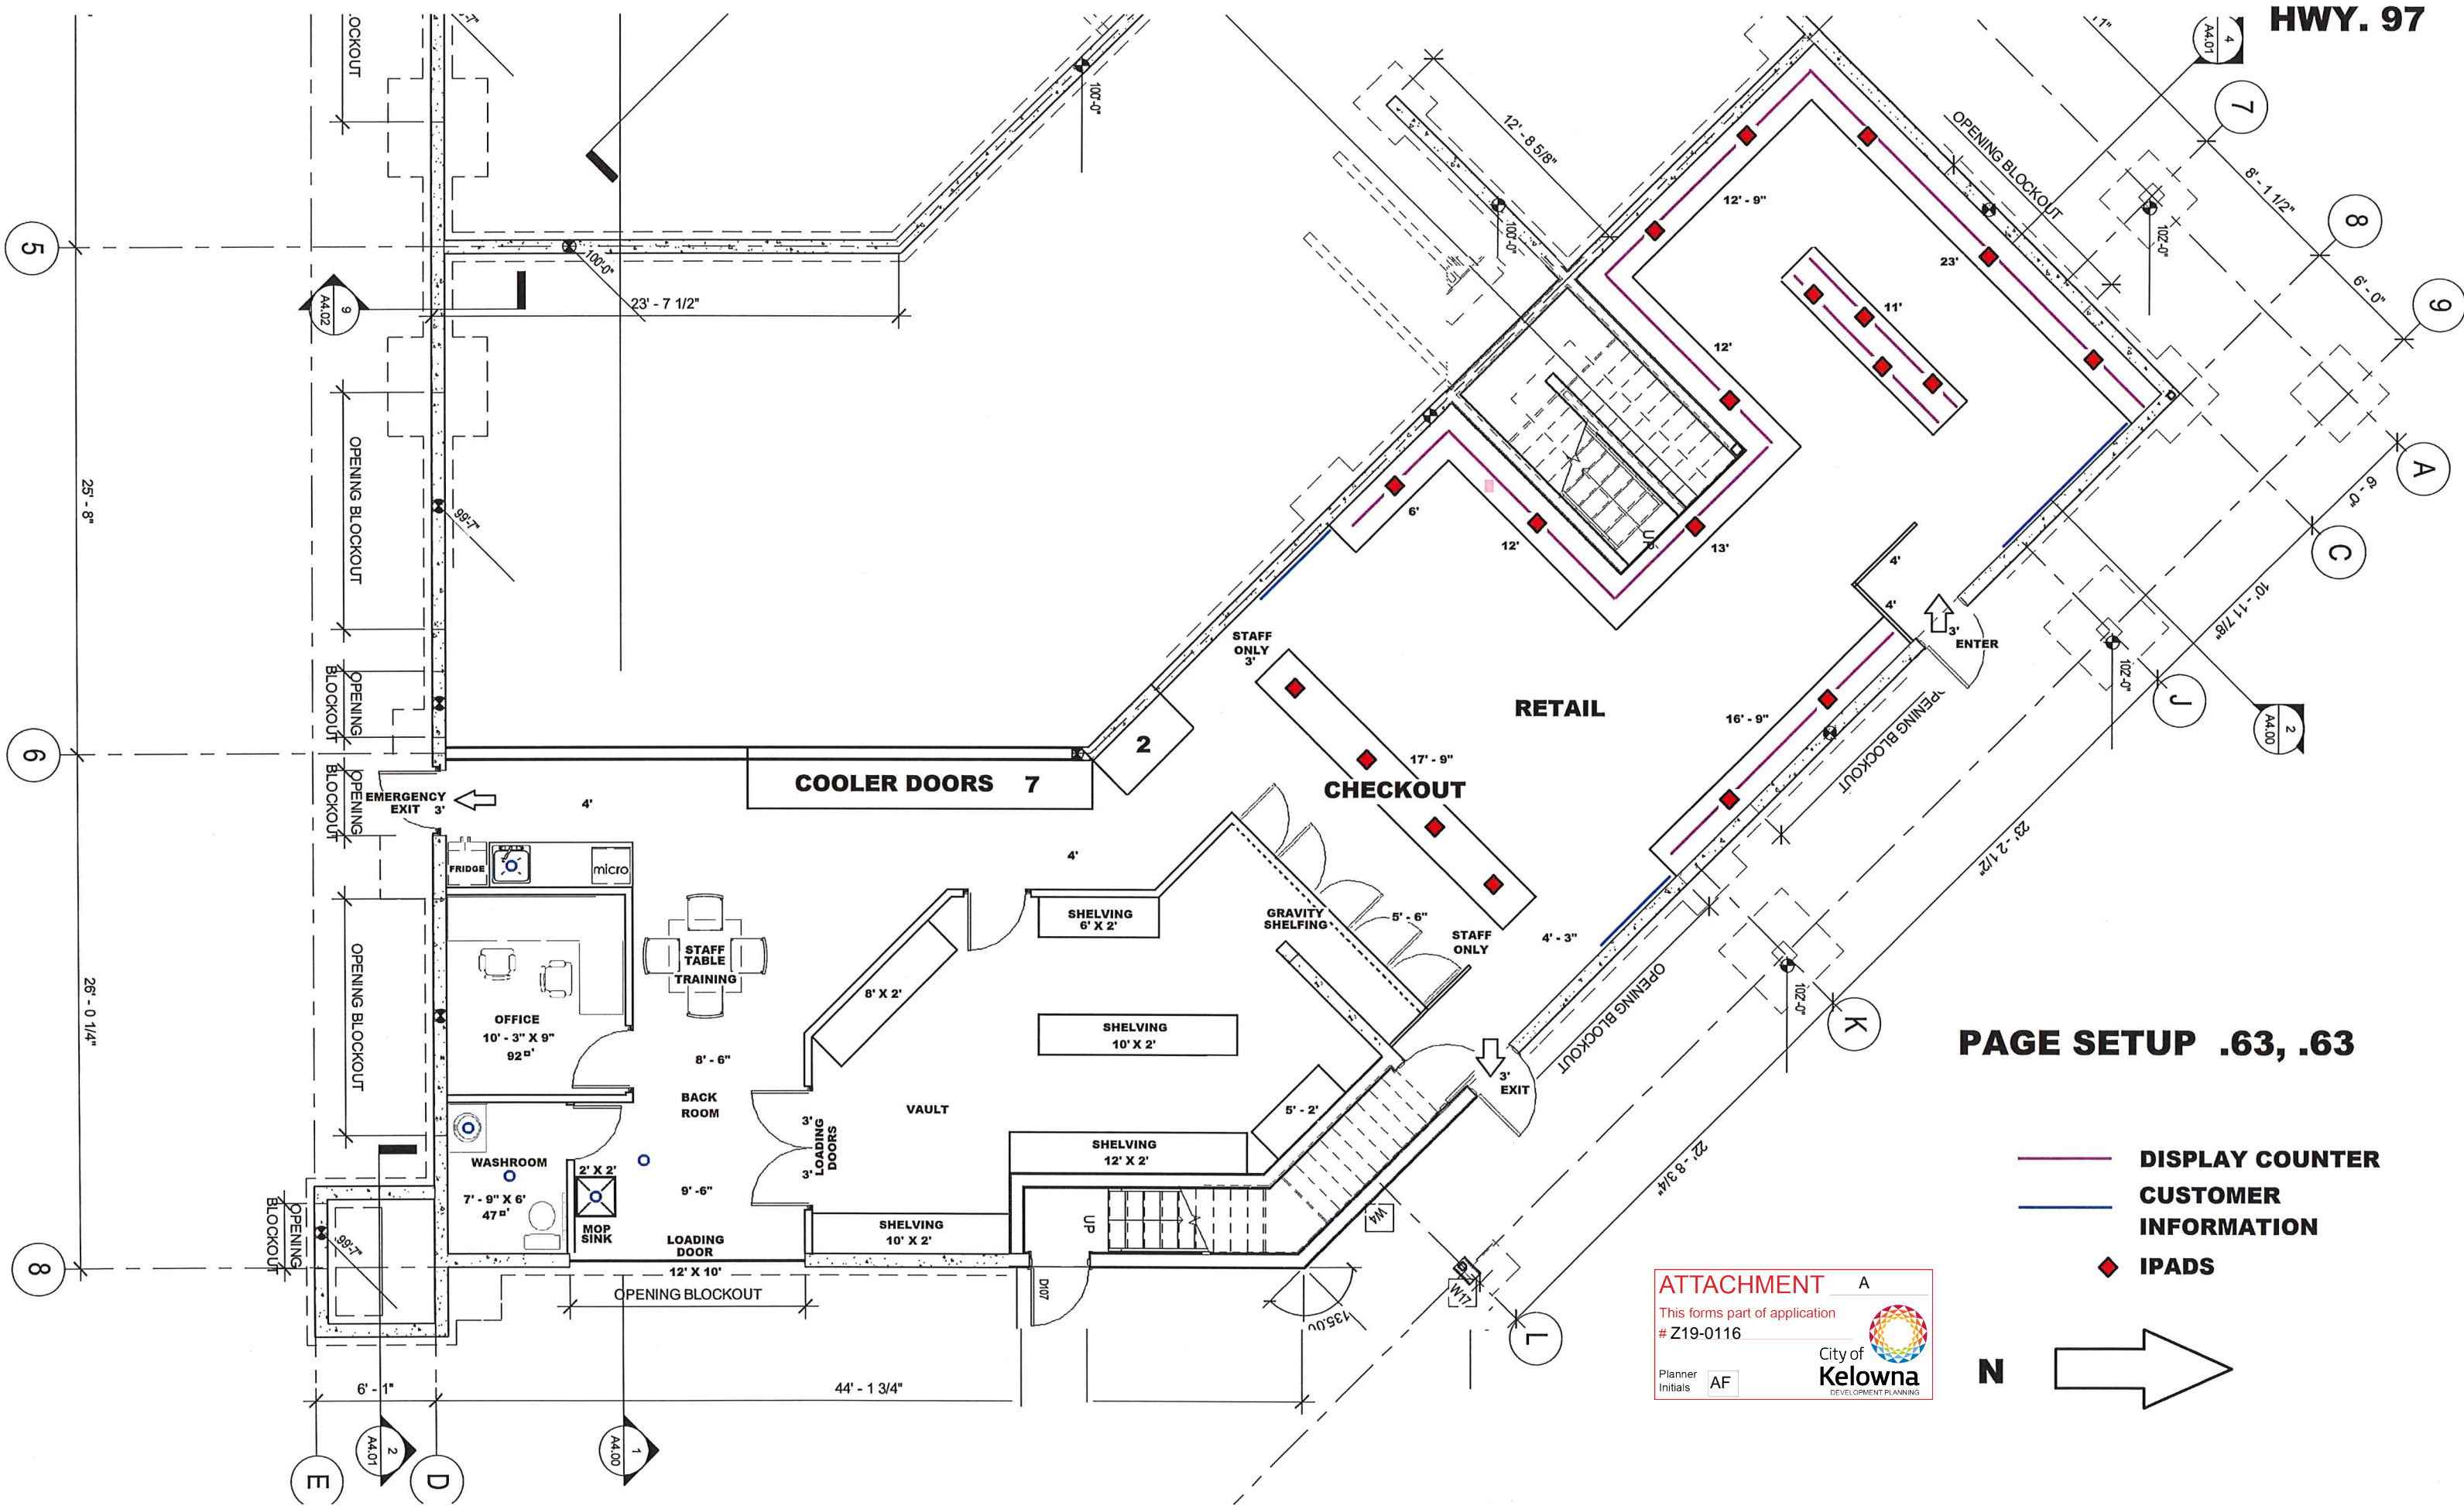

PAGE SETUP .63, .63

- DISPLAY COUNTER
- CUSTOMER INFORMATION
- ◆ IPADS

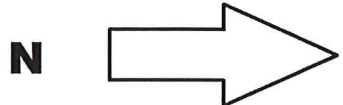

**ATTACHMENT A**  
 This forms part of application # Z19-0116  
 City of Kelowna DEVELOPMENT PLANNING  
 Planner Initials AF