


SITE PLAN SHOWING PROPOSED RESIDENTIAL FOOTPRINT ON LOT B
SECTION 4 TOWNSHIP 26 ODYD PLAN 38370

PID: 007-995-849

2380 GRANTHAM ROAD
KELOWNA

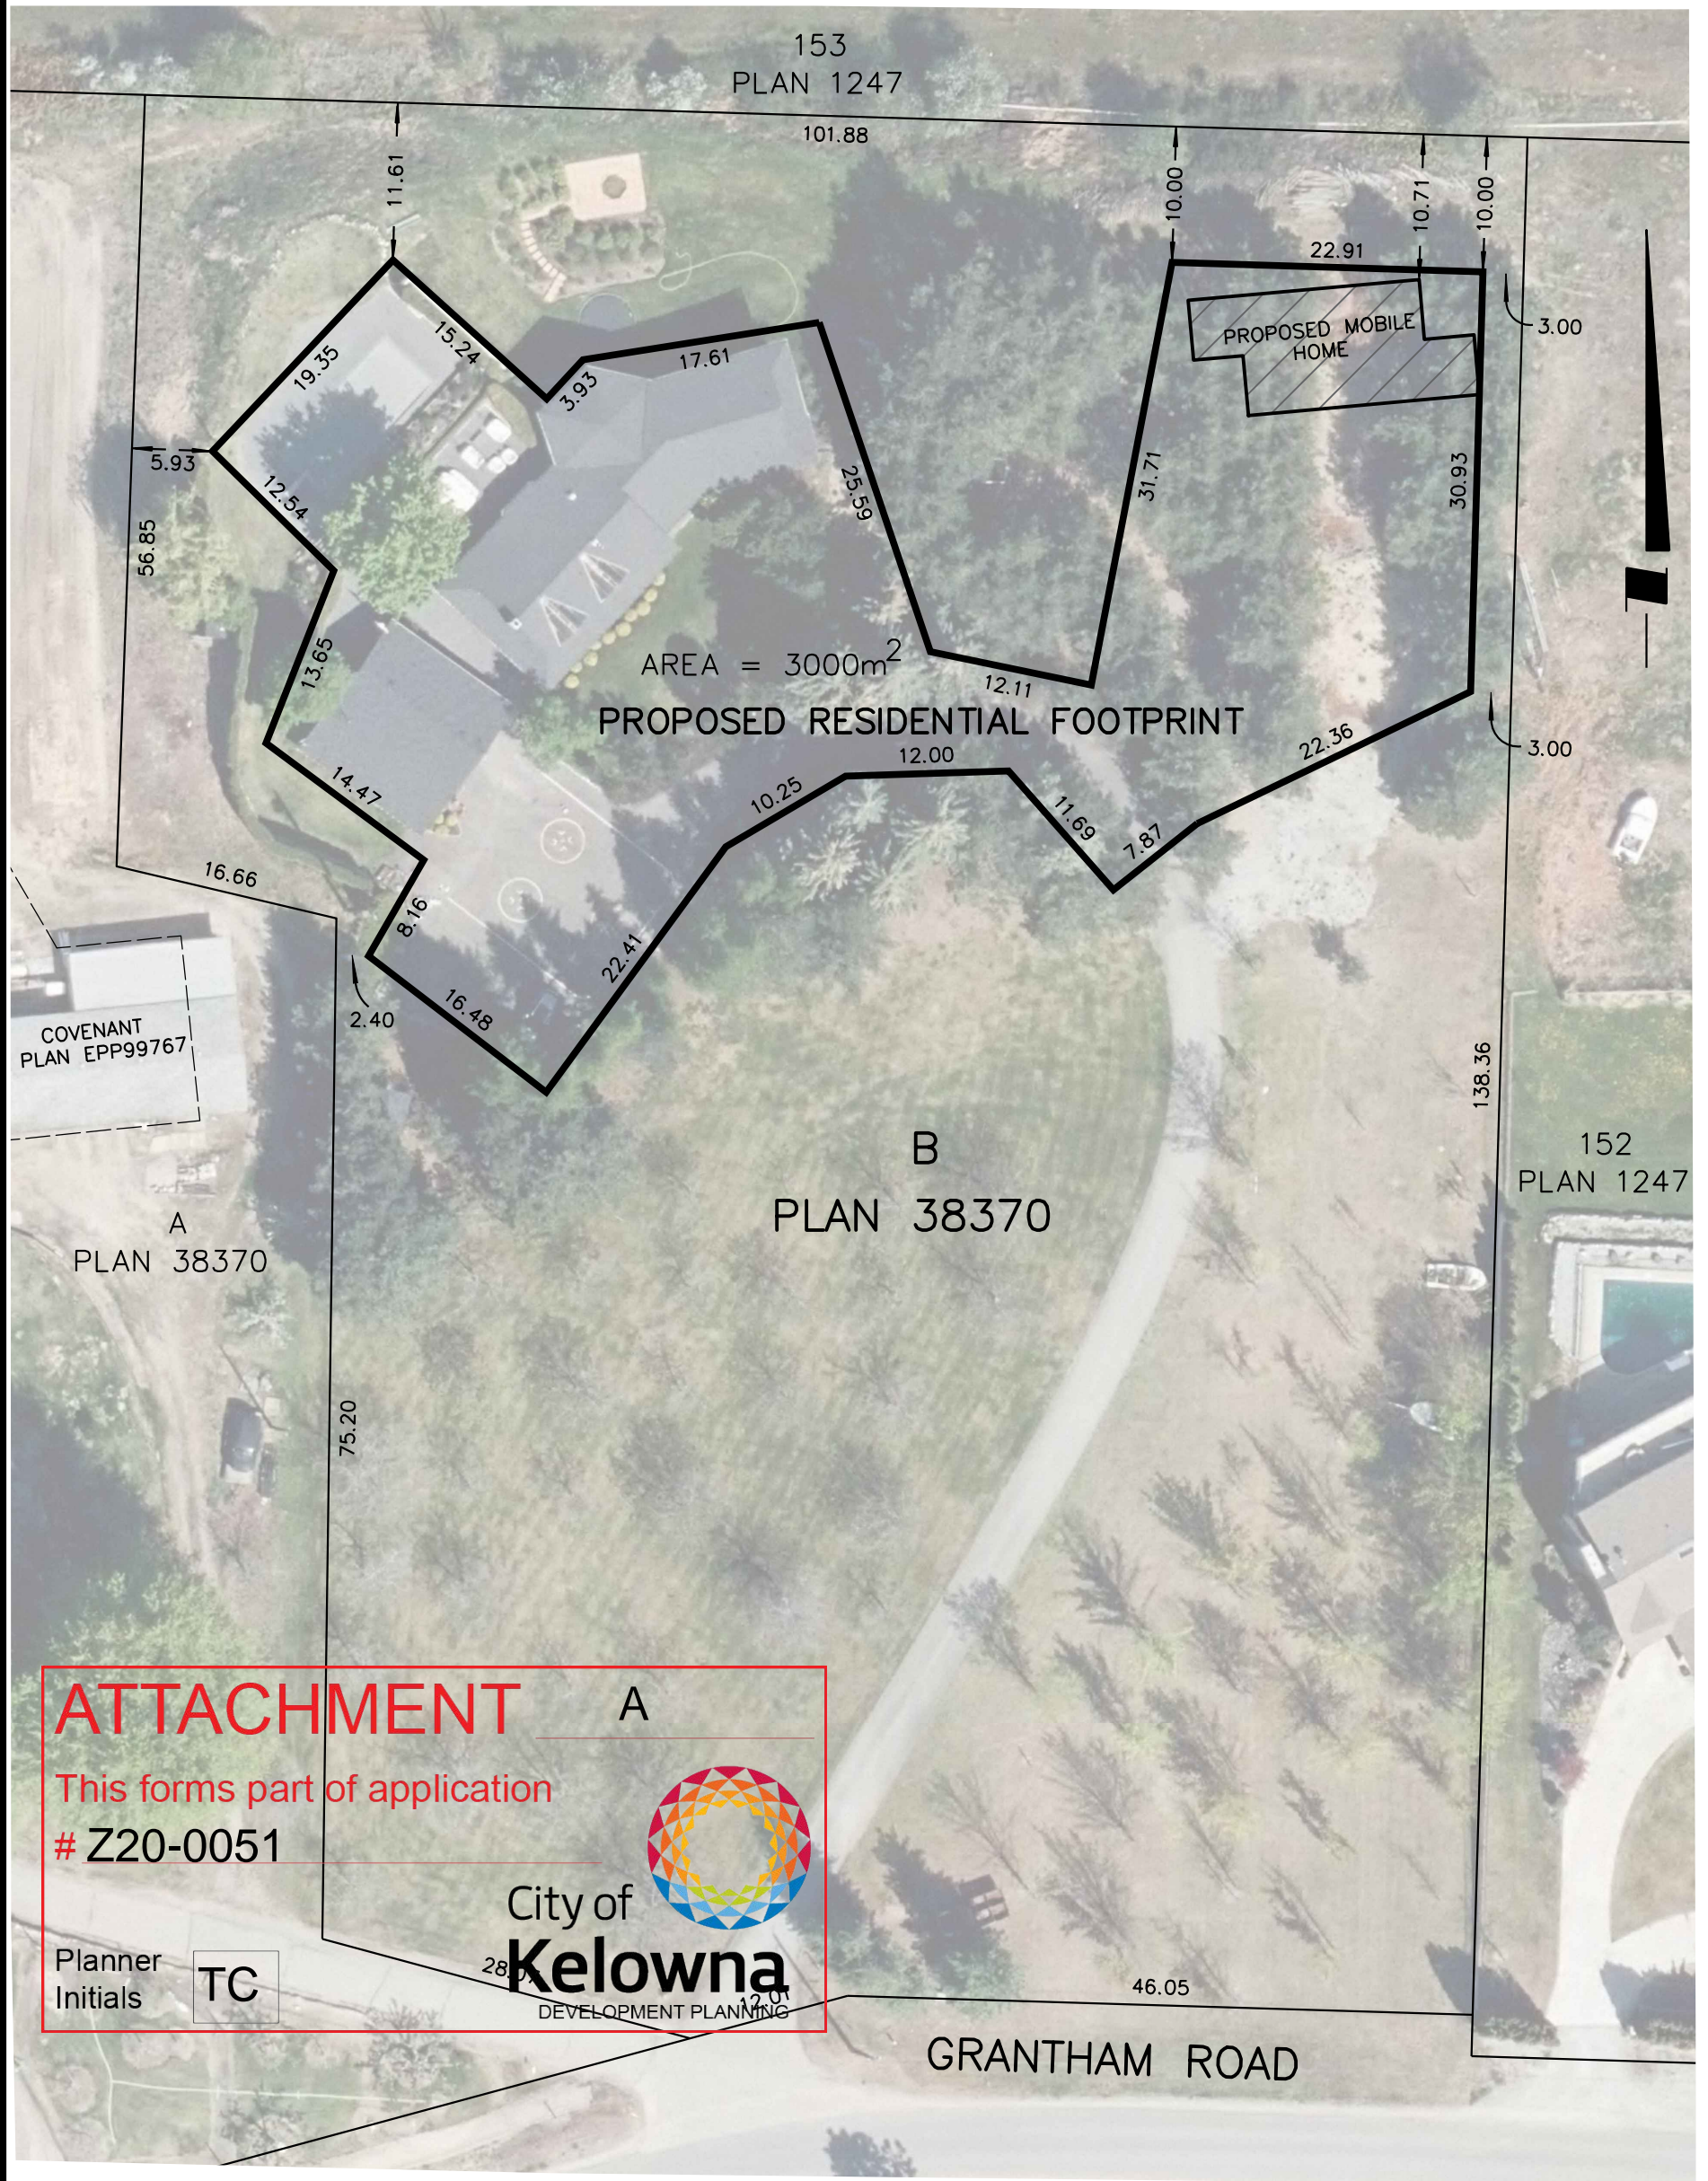

ATTACHMENT A

This forms part of application
Z20-0051

Planner Initials **TC**

City of **Kelowna**
DEVELOPMENT PLANNING

*DIMENSIONS OF THE RESIDENTIAL FOOTPRINT ARE APPROXIMATE AND ARE SUBJECT TO A SURVEY OF THE IMPROVEMENTS

THIS SKETCH SHOWS THE REGISTERED DIMENSIONS OF THE ABOVE DESCRIBED PROPERTY

CLIENT: WORMAN HOMES	DATE: JUNE 22, 2020
SCALE: 1:500 METRES	FILE: 22212
	DRAWN BY: CF

THIS PLAN IS FOR THE SOLE USE OF THE CLIENT FOR COVENANT REVIEW ONLY AND IS NOT TO BE USED FOR RE-ESTABLISHMENT OF PROPERTY BOUNDARIES.

Ferguson Land Surveying & Geomatics Ltd.
BC AND CANADA LAND SURVEYORS 404-1630 PANDOSY STREET, KELOWNA, BC
PHONE: (250) 763-3115 FAX: (250) 763-0321
© Ferguson Land Surveying & Geomatics Ltd., ALL RIGHTS RESERVED.

THIS PLAN SHOWS REGISTERED CHARGES ON TITLE THAT ARE DEFINED BY SURVEY PLAN OR DESCRIPTION. UNREGISTERED INTERESTS HAVE NOT BEEN INCLUDED OR CONSIDERED.