


# SITE PLAN TO ACCOMPANY BUILDING PERMIT APPLICATION ON LOT A SECTION 4 TOWNSHIP 26 ODYD PLAN 38370

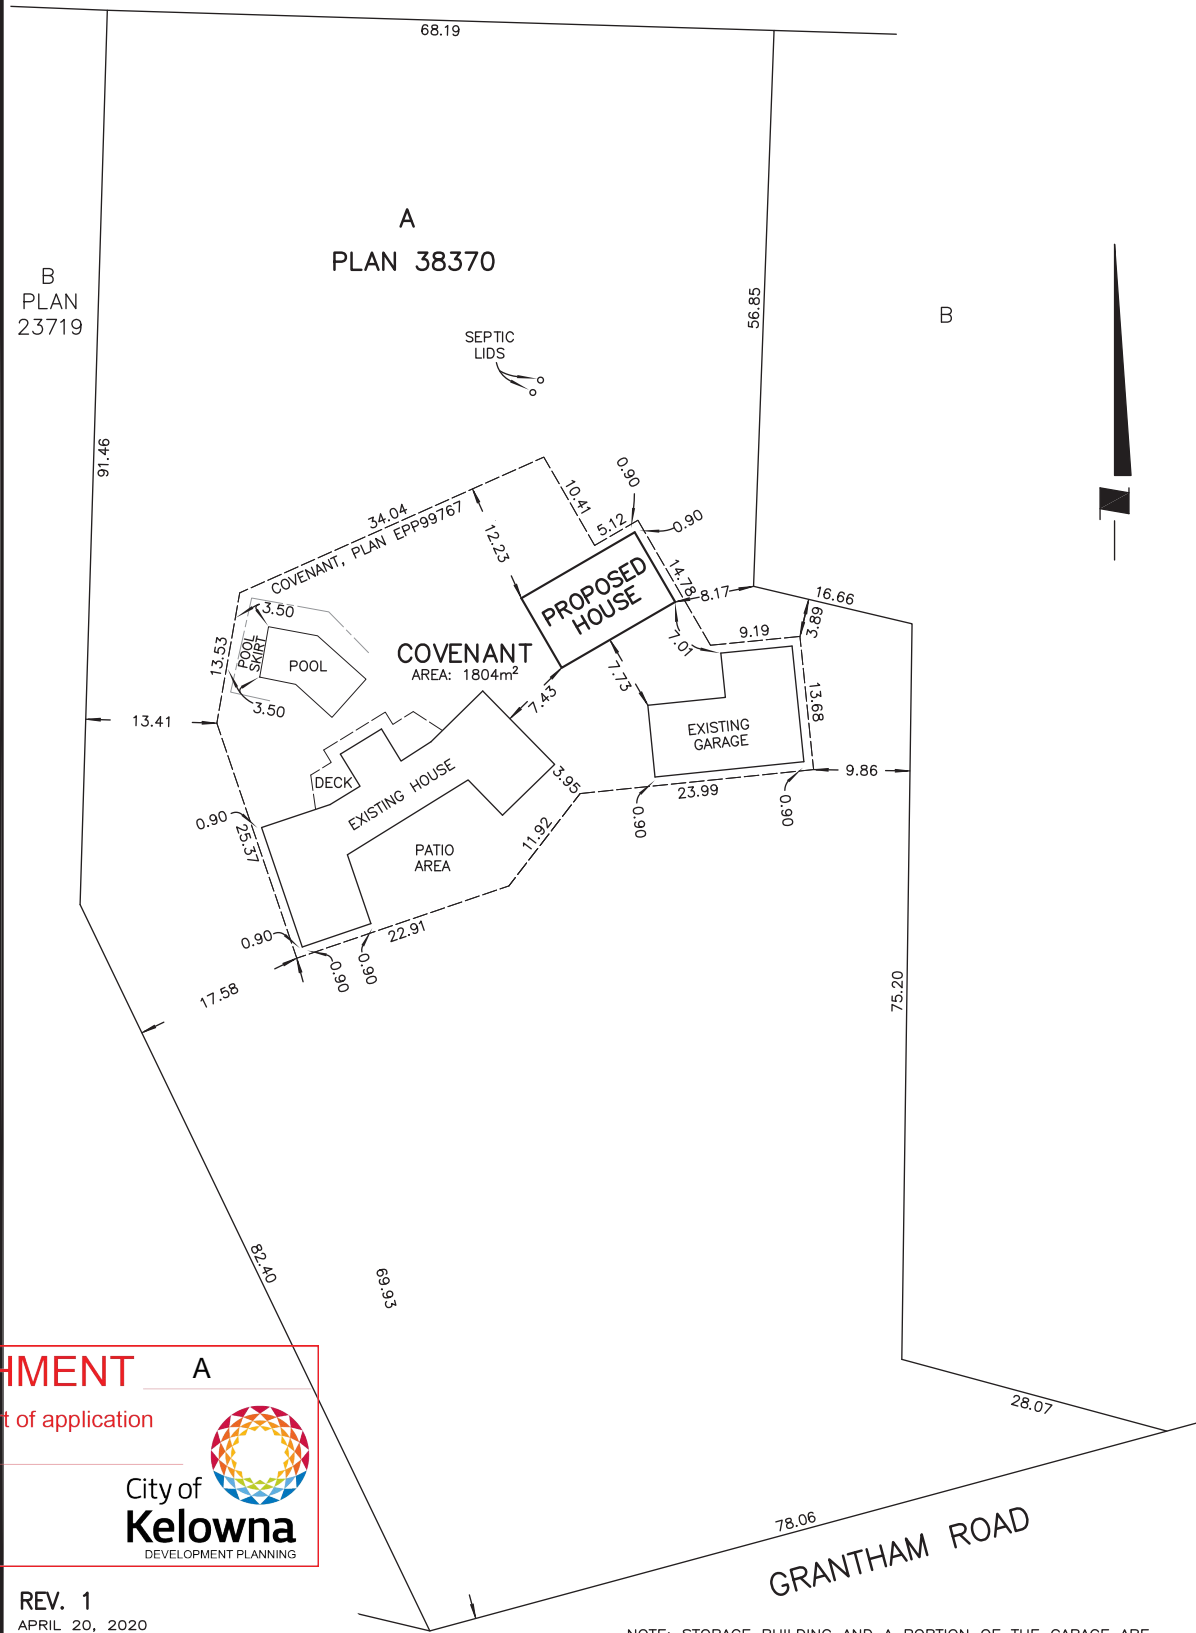

**ATTACHMENT A**

This forms part of application # Z20-0049

Planner Initials **TC**

City of Kelowna  
DEVELOPMENT PLANNING

REV. 1  
APRIL 20, 2020

THIS SKETCH SHOWS THE REGISTERED DIMENSIONS OF THE ABOVE DESCRIBED PROPERTY

CLIENT: LAKE COUNTRY MODULAR HOMES	DATE: DECEMBER 20, 2019
SCALE: 1:500 METRES	FILE: 22061
	DRAWN BY: RD



**Ferguson Land Surveying & Geomatics Ltd.**  
 BC AND CANADA LAND SURVEYORS 404-1630 PANDOSY STREET, KELOWNA, BC  
 PHONE: (250) 763-3115 FAX: (250) 763-0321  
 © Ferguson Land Surveying & Geomatics Ltd., ALL RIGHTS RESERVED.

NOTE: STORAGE BUILDING AND A PORTION OF THE GARAGE ARE INTENDED TO BE DEMOLISHED.

THIS PLAN IS FOR THE USE OF THE BUILDING INSPECTOR ONLY AND IS NOT BE USED FOR THE RE-ESTABLISHMENT OF PROPERTY BOUNDARIES.

THIS PLAN SHOWS REGISTERED CHARGES ON TITLE THAT ARE DEFINED BY SURVEY PLAN OR DESCRIPTION. UNREGISTERED INTERESTS HAVE NOT BEEN INCLUDED OR CONSIDERED.

THIS PLAN IS BASED ON DESIGN DRAWING PROVIDED TO FERGUSON LAND SURVEYING & GEOMATICS LTD. COMPLIANCE WITH APPLICABLE ZONING BYLAWS IS NOT BEING GUARANTEED BY THIS PLAN.

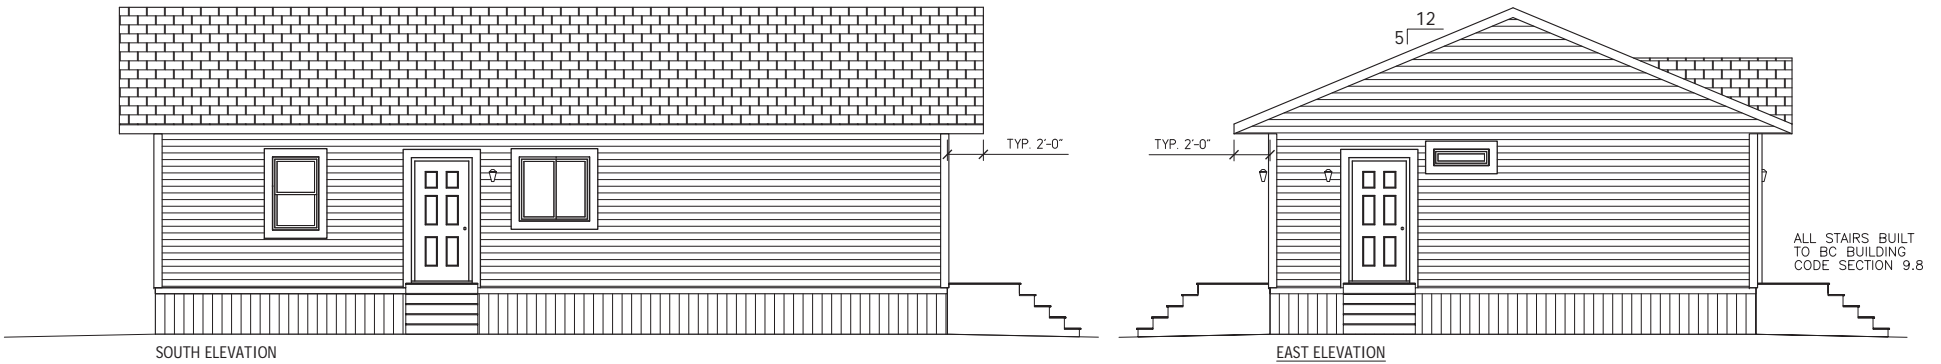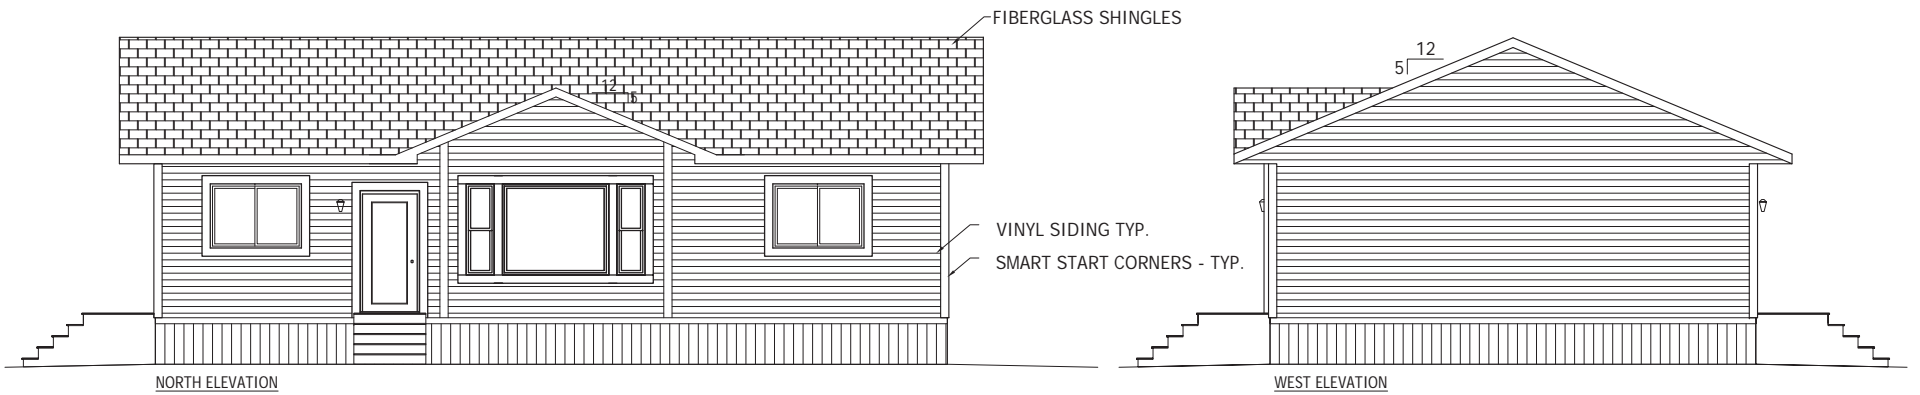

**ATTACHMENT B**


This forms part of application  
# Z20-0049

Planner Initials **TC**



REV.	DATE	DESCRIPTION	ELEVATIONS		
			CLIENT: DIAMOND	2368 GRANTHAM RD	
			SCALE: 3/16"=1'	DATE: APR 28, 2020	DRAWN: TA
			LAKE COUNTRY MODULAR HOMES		



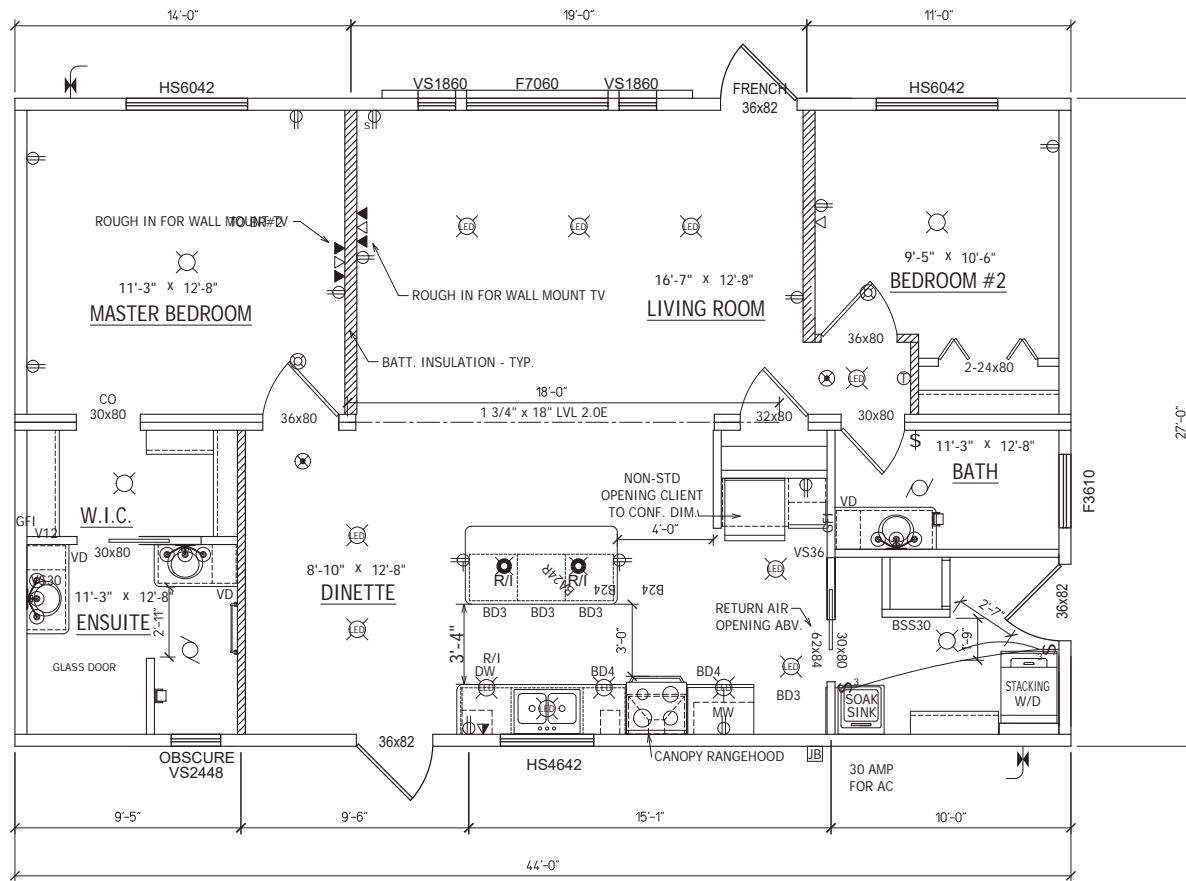

**ATTACHMENT B**

This forms part of application  
# Z20-0049



City of  
**Kelowna**  
DEVELOPMENT PLANNING

Planner Initials **TC**

REV.	DATE	DESCRIPTION

FLOOR PLAN	
CLIENT: DIAMOND	2368 GRANTHAM RD
SCALE: 1/4"=1'	DATE: FEB 18, 2020
DRAWN: TA	
LAKE COUNTRY MODULAR HOMES	

