



PROPOSED SECONDARY SUITE LOCATION (PREVIOUSLY STAFF MEETING & KITCHEN ROOMS)

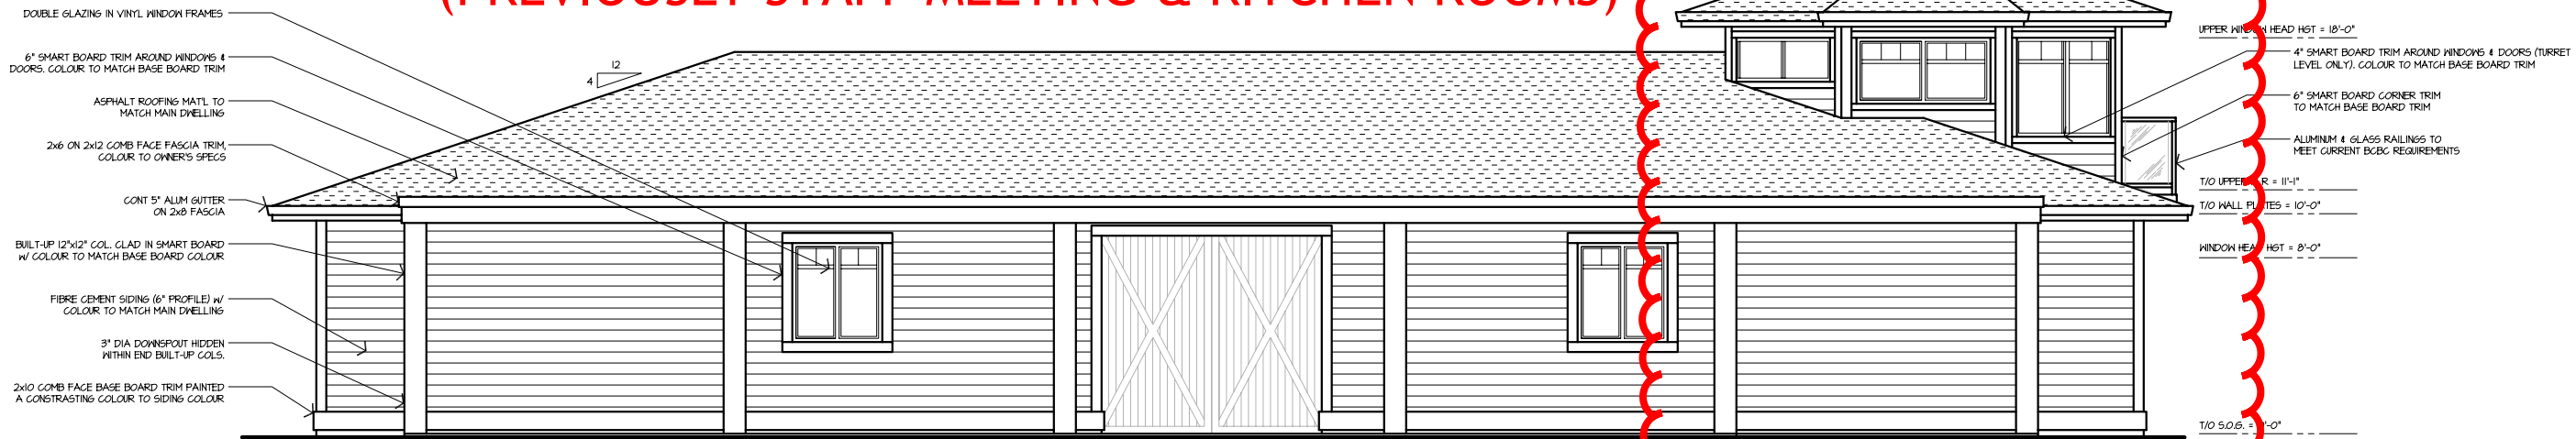


FRONT ELEVATION

SCALE: 1/8" = 1'-0"

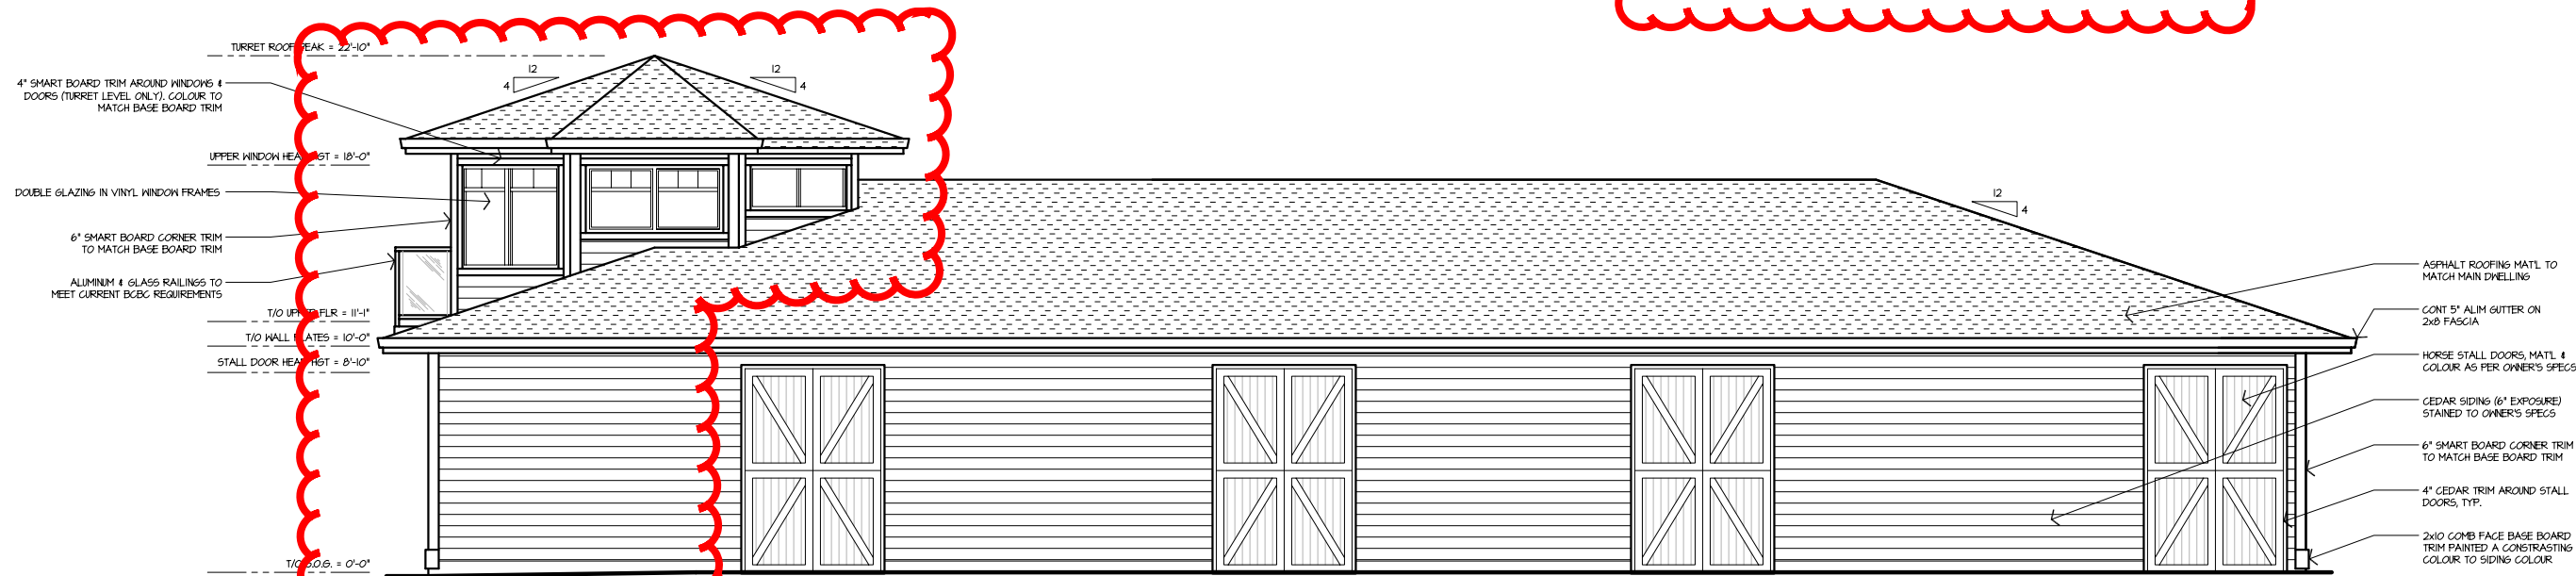


REAR ELEVATION

SCALE: 1/8" = 1'-0"

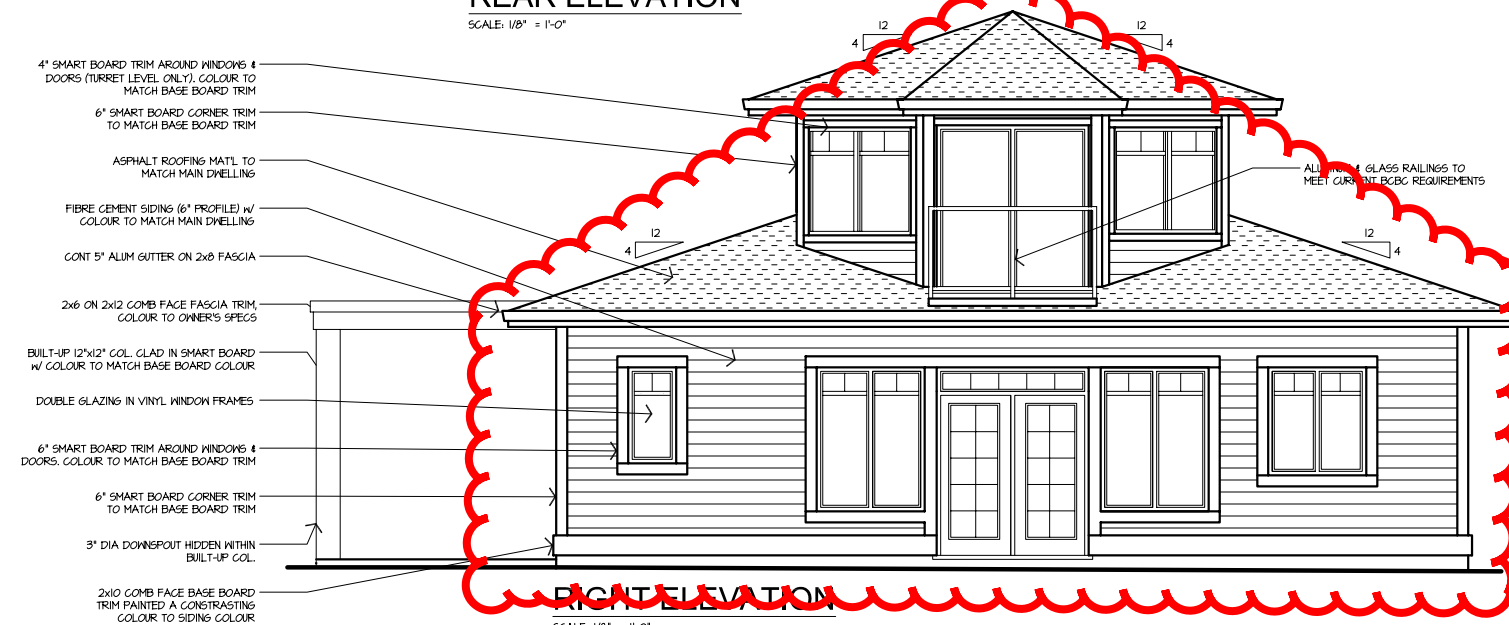

RIGHT ELEVATION

SCALE: 1/8" = 1'-0"

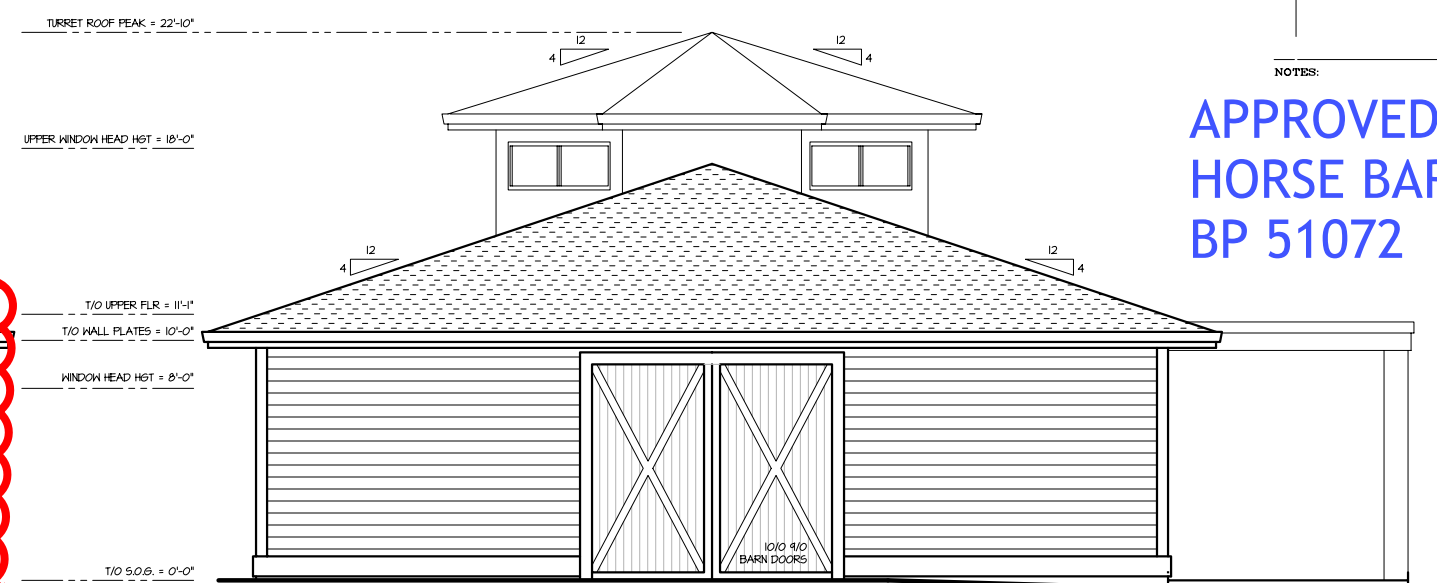

RIGHT ELEVATION

SCALE: 1/8" = 1'-0"

CORNERSTONE

CONTRACT SERVICES

3422 CAMELBACK DRIVE, KELOWNA, BC V1X 6A8
TEL (250) 481-4040 FAX (250) 765-8950
EMAIL: cornerstonecontractors@cornerstone.ca

PROJECT NAME:
SKYLAND RANCH
NEW HORSE BARN
4491 STEWART RD. W.
KELOWNA, BC

DRAWING TITLE:
EXTERIOR ELEVATIONS

DRAWING NUMBER:

DP1

DATE	REVISION
1/8" = 1'-0"	

PROJECT NO. - 2005-000

© COPYRIGHT RESERVED. THIS PLAN AND DESIGN IS AND AT ALL TIMES REMAINS THE EXCLUSIVE PROPERTY OF THE DESIGNER AND CANNOT BE USED WITHOUT THE DESIGNER'S CONSENT.


REVISION:

NO.	DESCRIPTION	BY	DATE
1.	DEV. PERMIT		AUG 21/15

NOTES:

APPROVED
HORSE BARN
BP 51072

CAD VERSION: ACAD 2002
DRAWN BY: J. COLE
CHECKED BY: J. COLE
DATE: 08/21/15
REVISED BY: J. COLE
REVISED DATE: 08/21/15

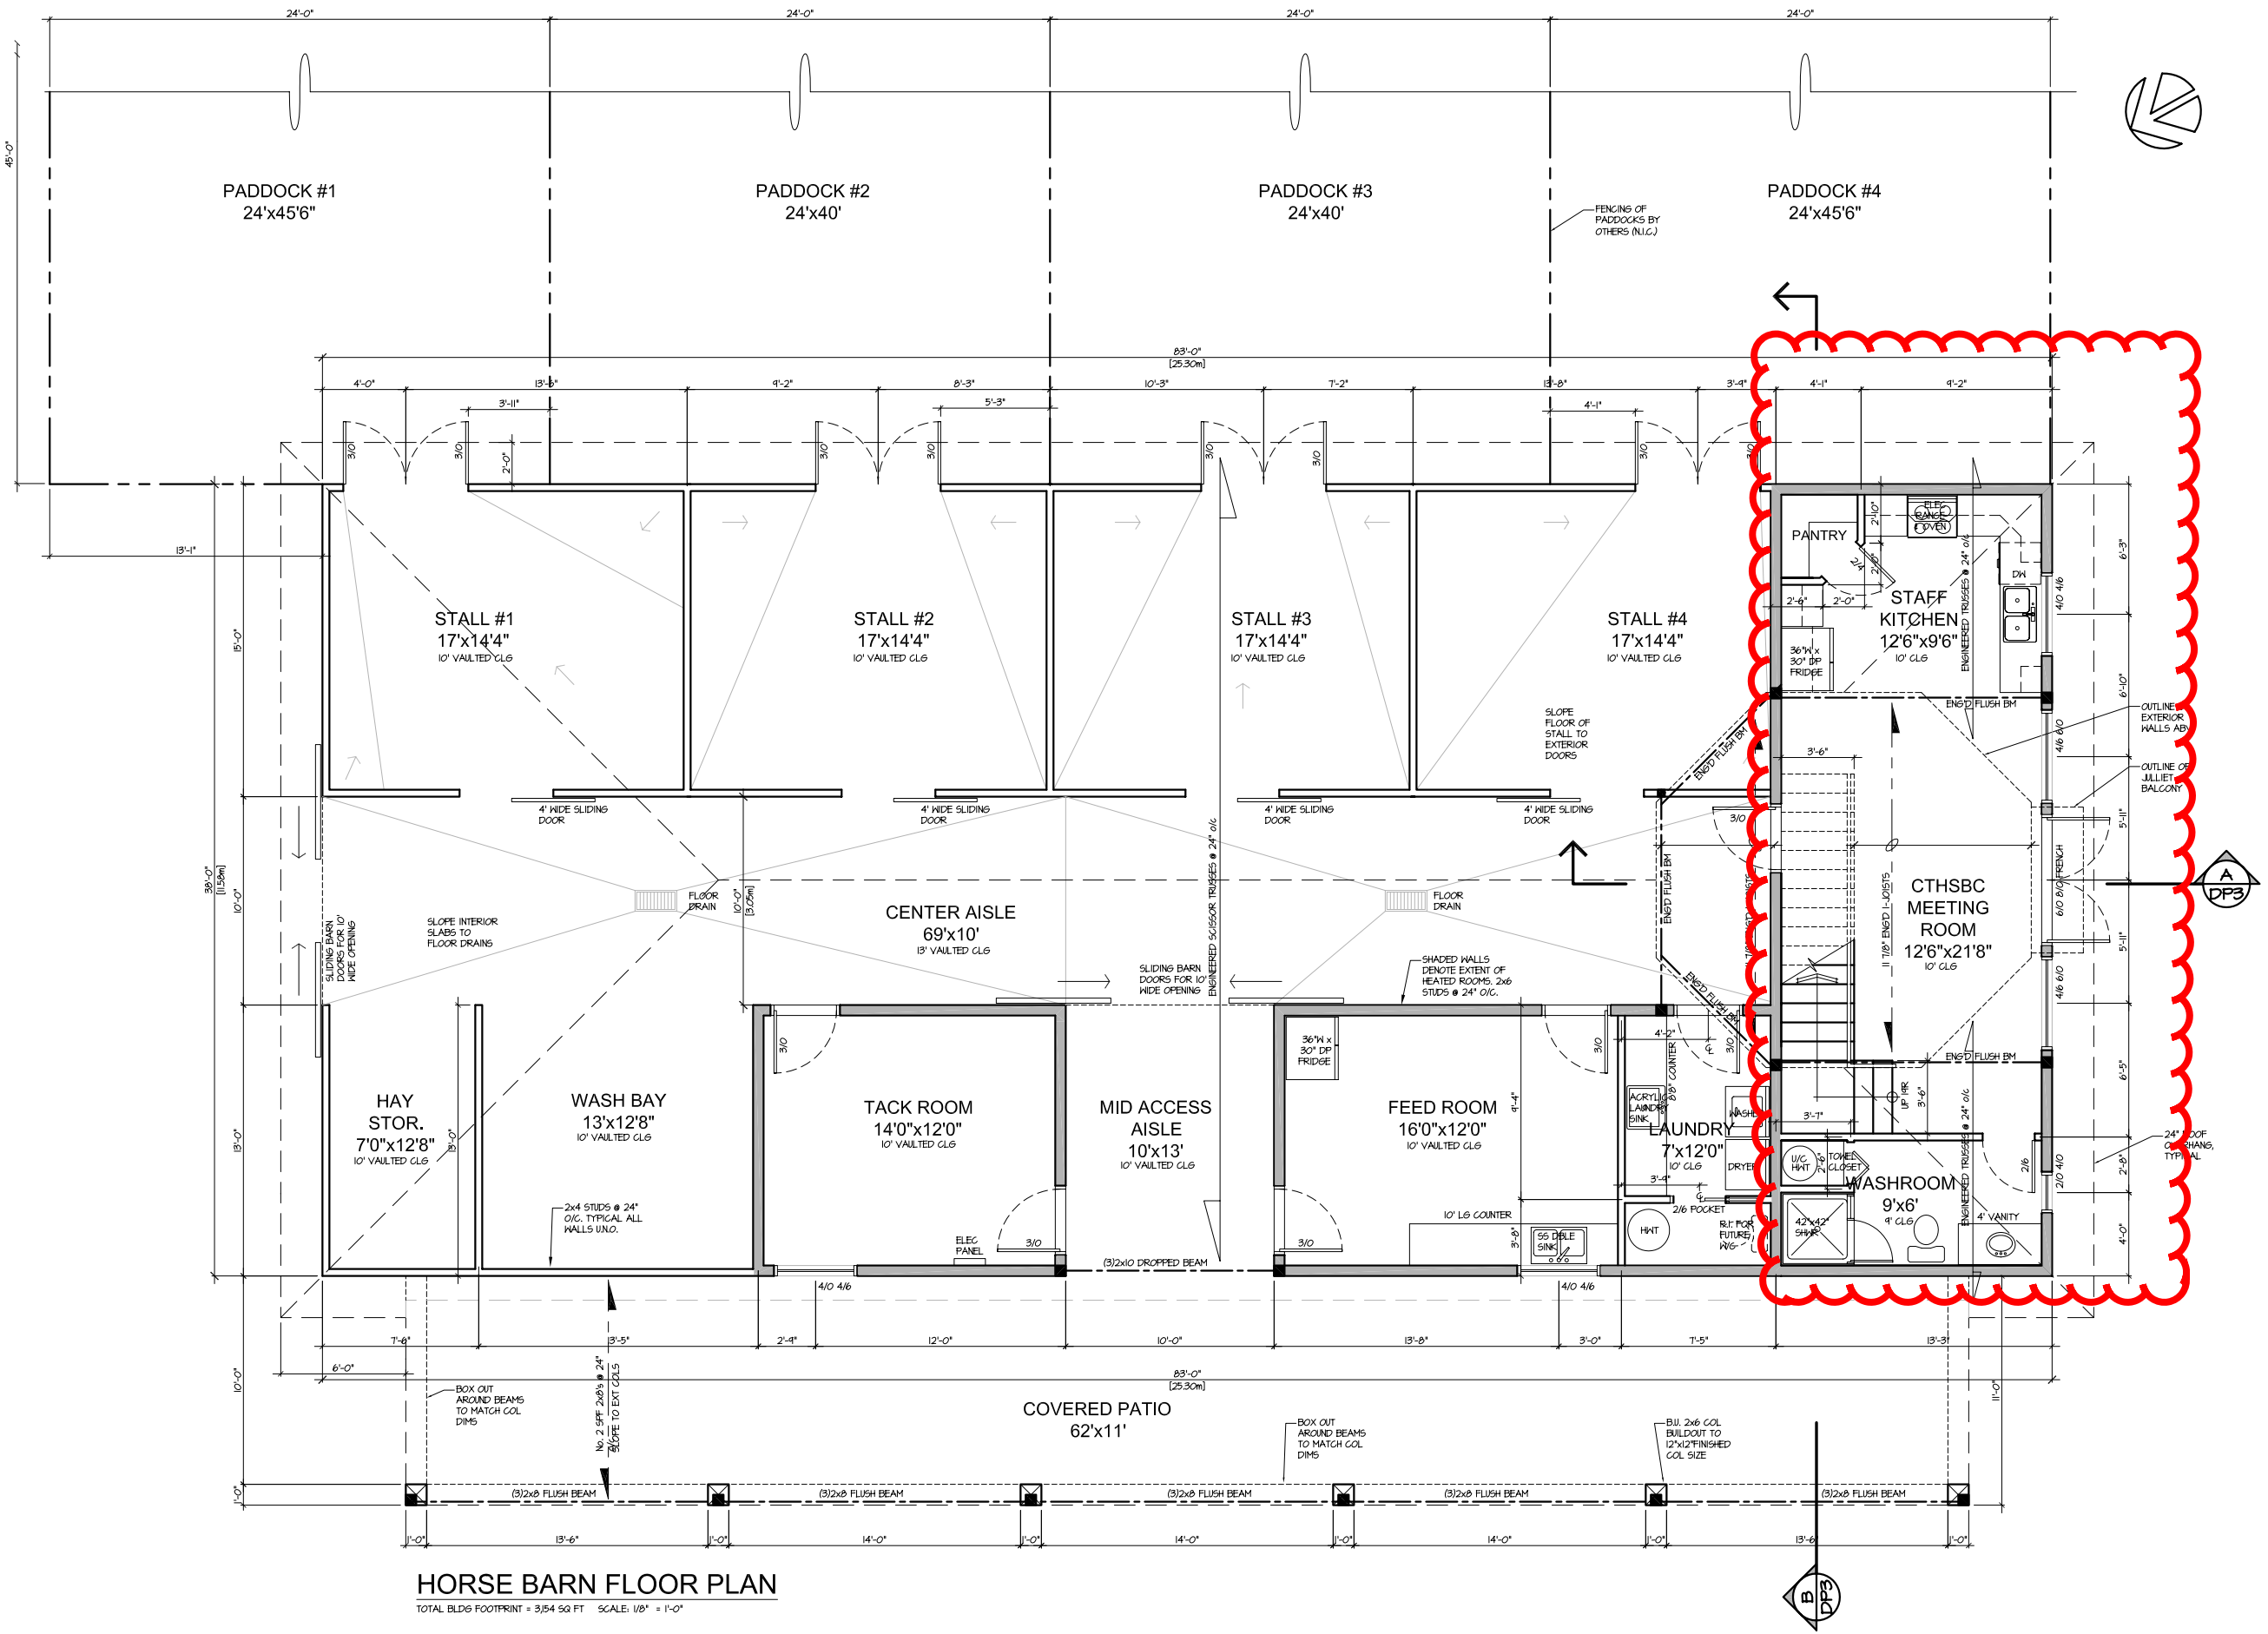

HORSE BARN FLOOR PLAN
 TOTAL BLDG FOOTPRINT = 3,54 SQ FT SCALE: 1/8" = 1'-0"

PROJECT NAME:
**SKYLAND RANCH
 NEW HORSE BARN
 4491 STEWART RD. W.
 KELOWNA, BC**

DRAWING TITLE:
GROUND FLOOR PLAN

DRAWING NUMBER:
DP2

SCALE:	1/8" = 1'-0"	CHECKED:	DATE:
DRAWN BY:	SAW		

PROJECT NO. - 2005-000

© COPYRIGHT RESERVED. THIS PLAN AND DESIGN IS AND ALL RIGHTS REMAIN THE EXCLUSIVE PROPERTY OF THE DESIGNER AND CANNOT BE USED WITHOUT THE DESIGNER'S CONSENT.

REVISION:


NO.	DESCRIPTION	BY	DATE
1.	DEV. PERMIT		AUG 21/15

ISSUED FOR:

NO.	DESCRIPTION	BY	DATE
1.	DEV. PERMIT		AUG 21/15


NOTES:

CAD VERSION: ACAD 2002
 FILE NAME: C:\Users\saaw\Documents\Architectural\design\...
 REVISION DATE: 2015-08-21
 REVISED BY: SA, AK, AS, JT

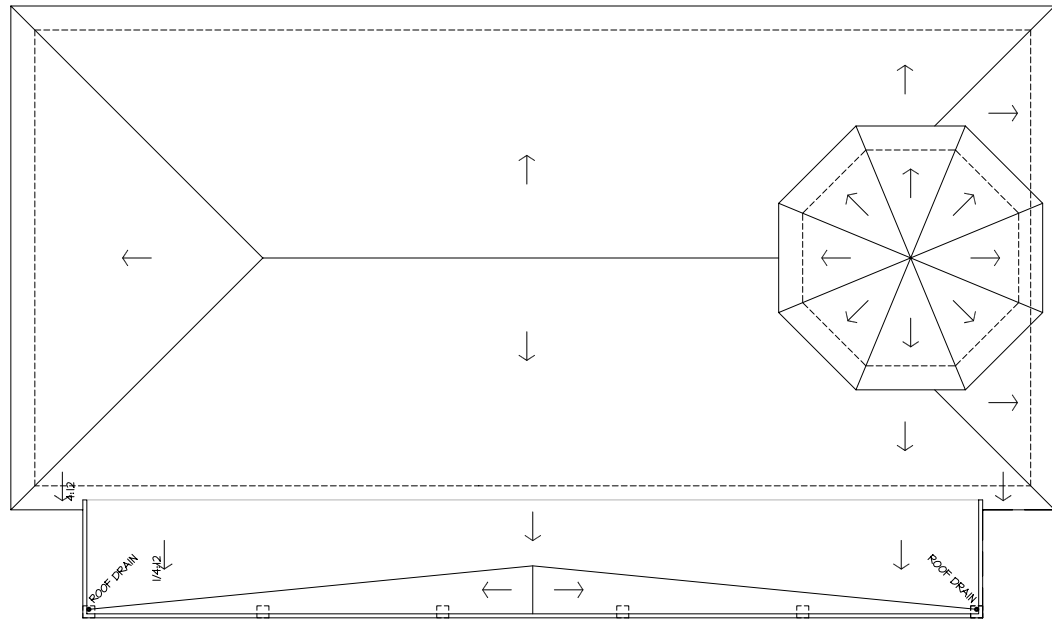


ROOF DRAINAGE PLAN

SCALE: 1/16" = 1'-0"

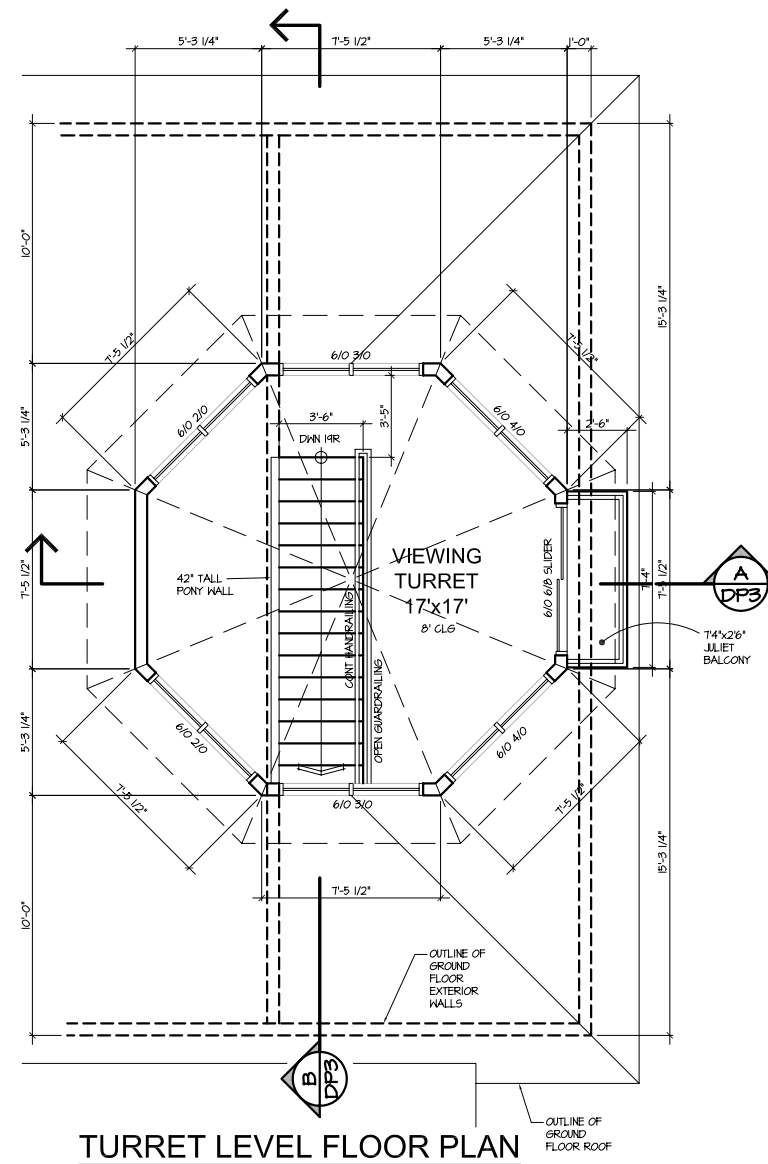


TURRET LEVEL FLOOR PLAN

268 SQ FT SCALE: 1/8" = 1'-0"

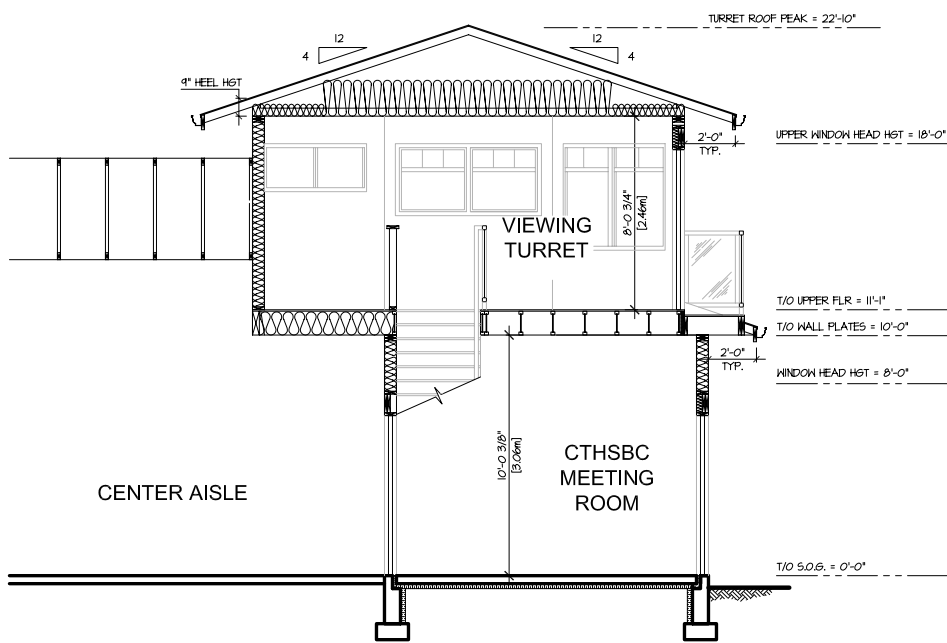


A BLDG CROSS SECTION

SCALE: 3/16" = 1'-0"

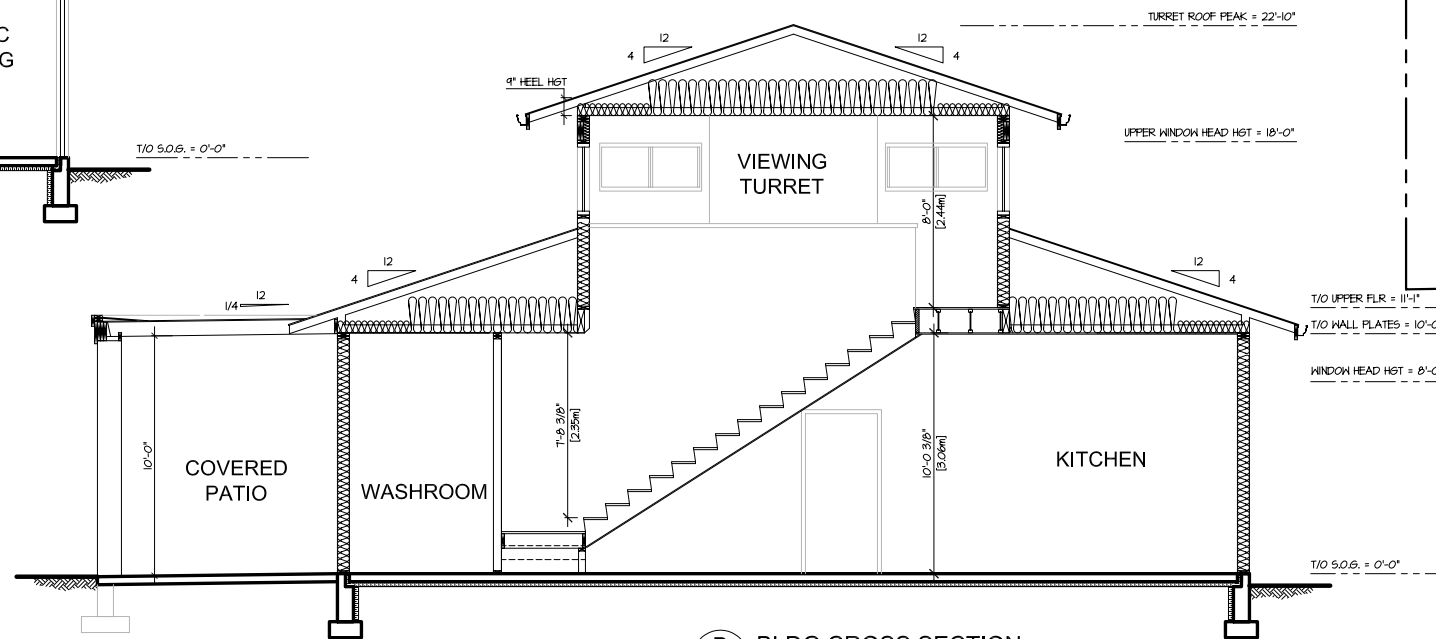

B BLDG CROSS SECTION

SCALE: 3/16" = 1'-0"

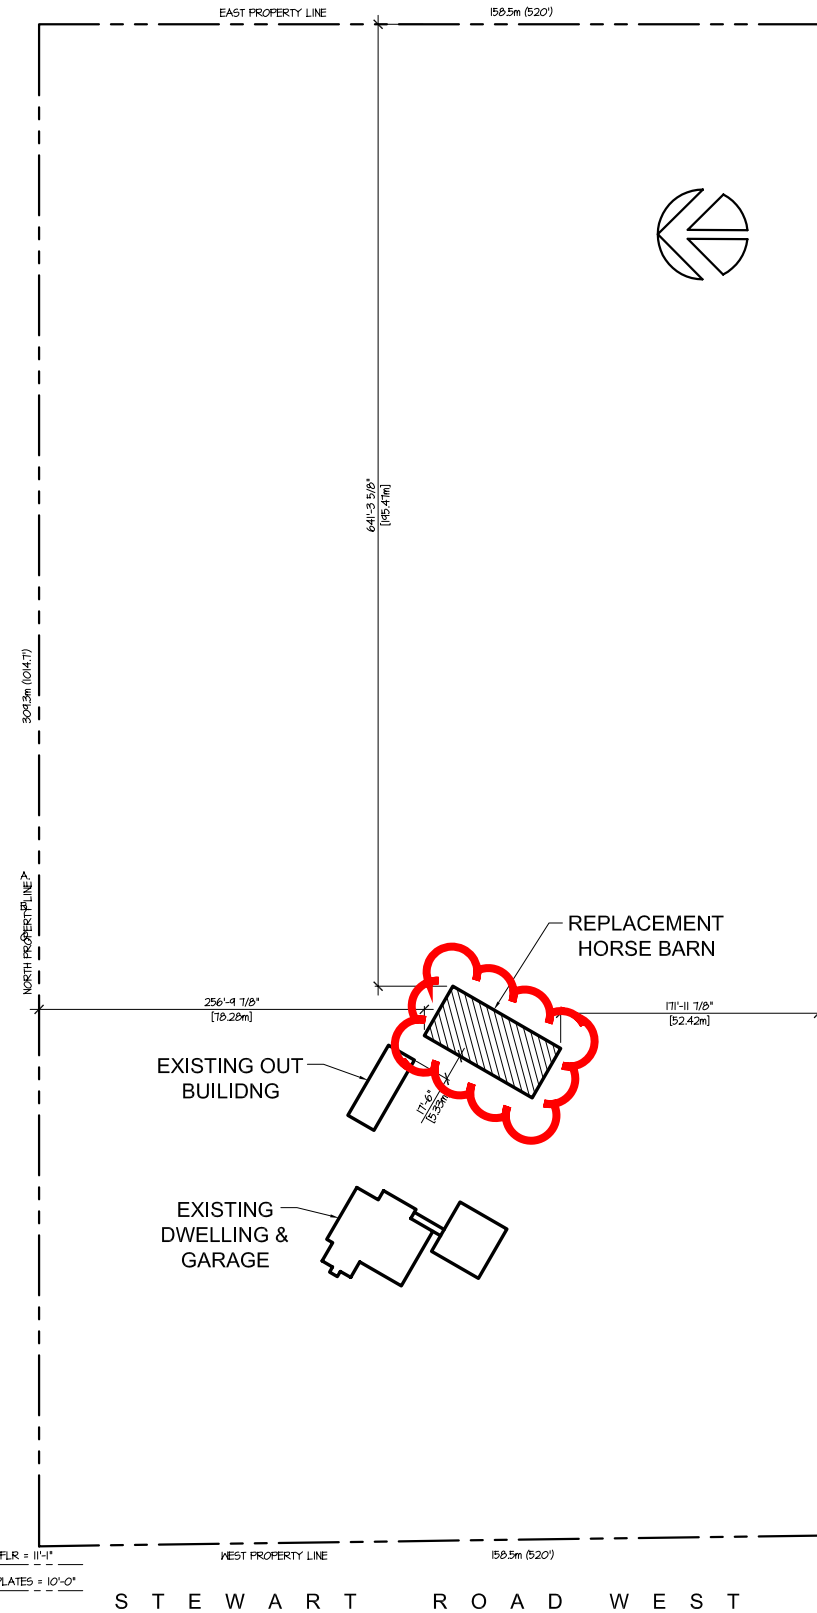

SITE PLAN

SCALE: 1/32" = 1'-0"

CORNERSTONE

CONTRACT SERVICES

3422 CAMELBACK DRIVE, KELLOWNA, BC V1X 6A8
TEL (250) 481-4010 FAX (250) 765-8950
EMAIL: cornerstonecontractors@kellbc.ca

PROJECT NAME:

SKYLAND RANCH
NEW HORSE BARN
4491 STEWART RD. W.
KELLOWNA, BC

DRAWING TITLE:

TURRET FLOOR PLAN
SITE PLAN, ROOF PLAN
& CROSS SECTIONS

DRAWING NUMBER:

DP3

DRAWN: SAW	CHECKED:
SCALE: AS NOTED	DATE:

PROJECT NO. - 2005-000

© COPYRIGHT RESERVED. THIS PLAN AND DESIGN IS AND AT ALL TIMES REMAINS THE EXCLUSIVE PROPERTY OF THE DESIGNER AND CANNOT BE USED WITHOUT THE DESIGNER'S CONSENT.

REVISION:

NO.	DESCRIPTION	BY	DATE
1.	DEV. PERMIT		AUG 21/15

ISSUED FOR:

NO.	DESCRIPTION	BY	DATE
1.	DEV. PERMIT		AUG 21/15

NOTES: