

# BC LAND SURVEYOR'S SITE PLAN SHOWING LOCATION OF IMPROVEMENTS ON LOT 18, DL 143, ODYD, PLAN 43720.

PID: 016-429-311  
 CIVIC ADDRESS: 734 MAYFAIR COURT  
 CLIENT: WATSON

**ATTACHMENT A**  
 This forms part of application  
 # Z20-0095  
 City of Kelowna  
 COMMUNITY PLANNING  
 Planner Initials: AF


This document shows the relative location of proposed improvement(s) named above with respect to the boundaries of the described parcel.  
 This document was prepared for the exclusive use of the client named herein.  
 Lot dimensions shown are derived from Land Title Office records.  
 This document shall not be used to define property lines or corners.

Scale 1:200 Metric. Distances shown are in metres and decimals thereof.

Notes:  
 - Unregistered interests have not been included or considered.

Charges on Title:  
 - Statutory Building Scheme KD76906.  
 - Statutory Right of Way KD101064.

**A**  
**PLAN**  
**KAP50295**

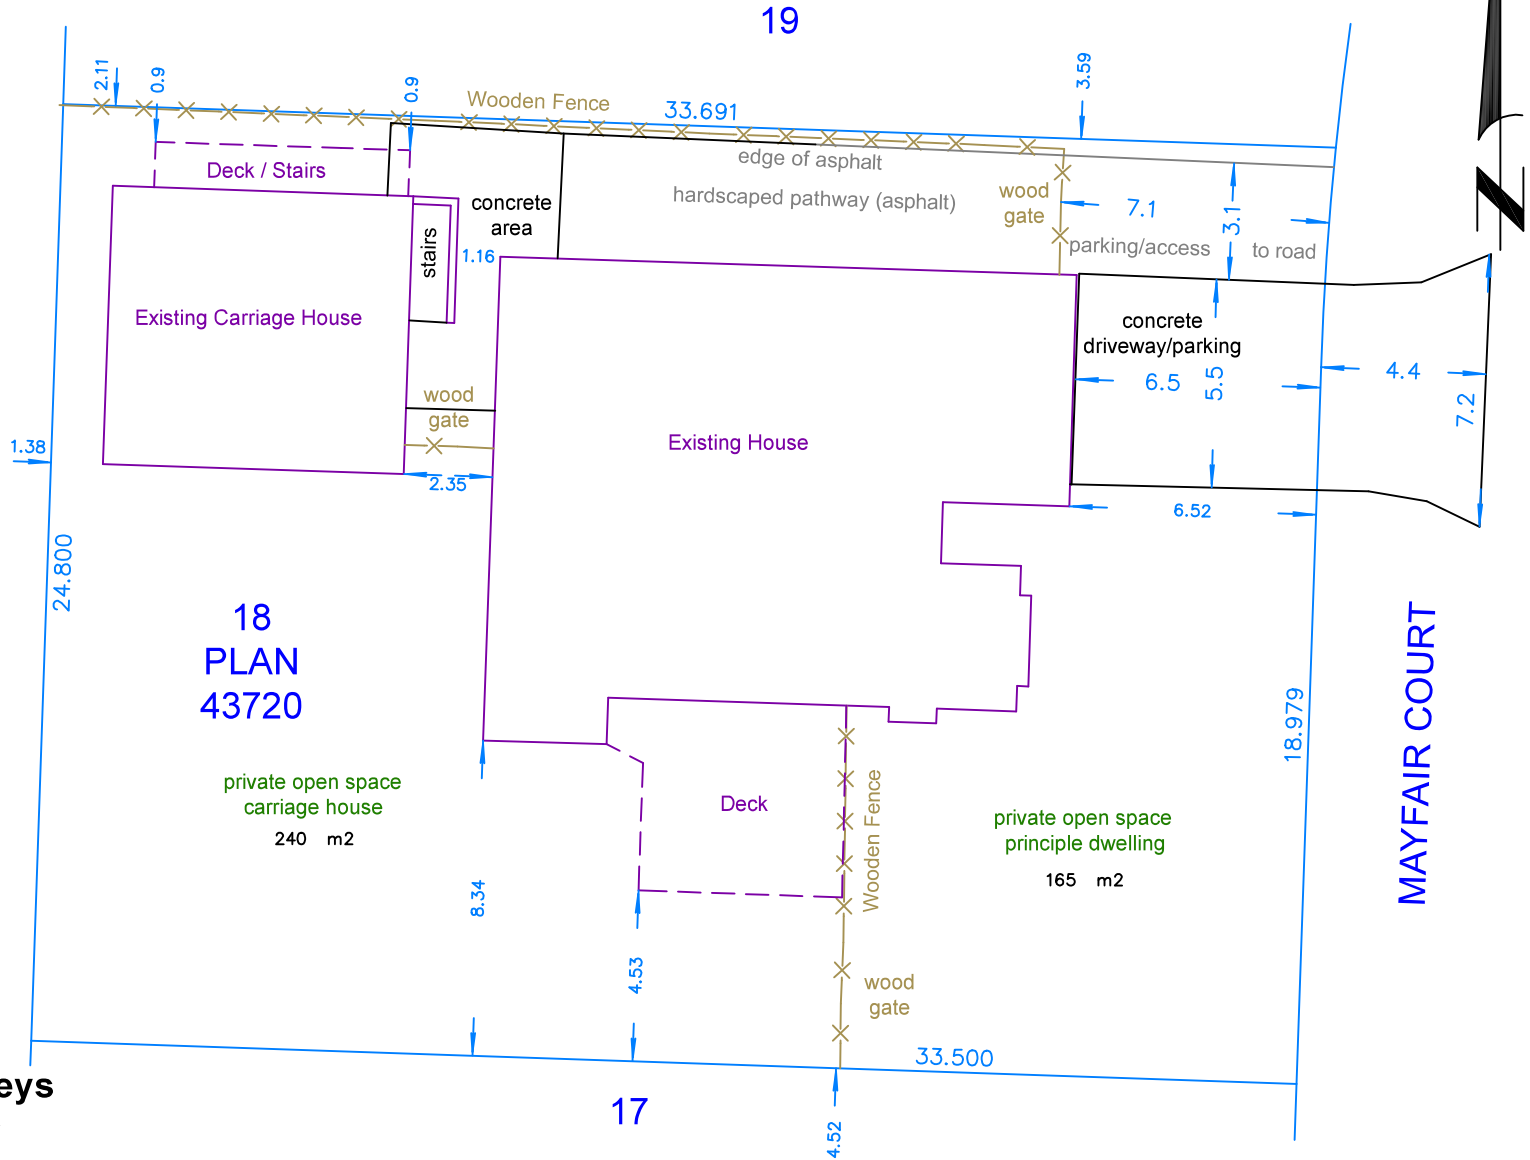

**DA Goddard Surveys**  
 1315 St. Paul Street, Kelowna BC  
 File: 415994-SP May 18, 2021  
 © DA Goddard Surveys, 2021.