
T 604 210 9698 206-4603 KINGSWAY, BURNABY BC V5H 4M4 WWW.JSARCHITECT.CA EMAIL: INFO@JSARCHITECT.CA

HARVEY AVENUE (HIGHWAY 97)

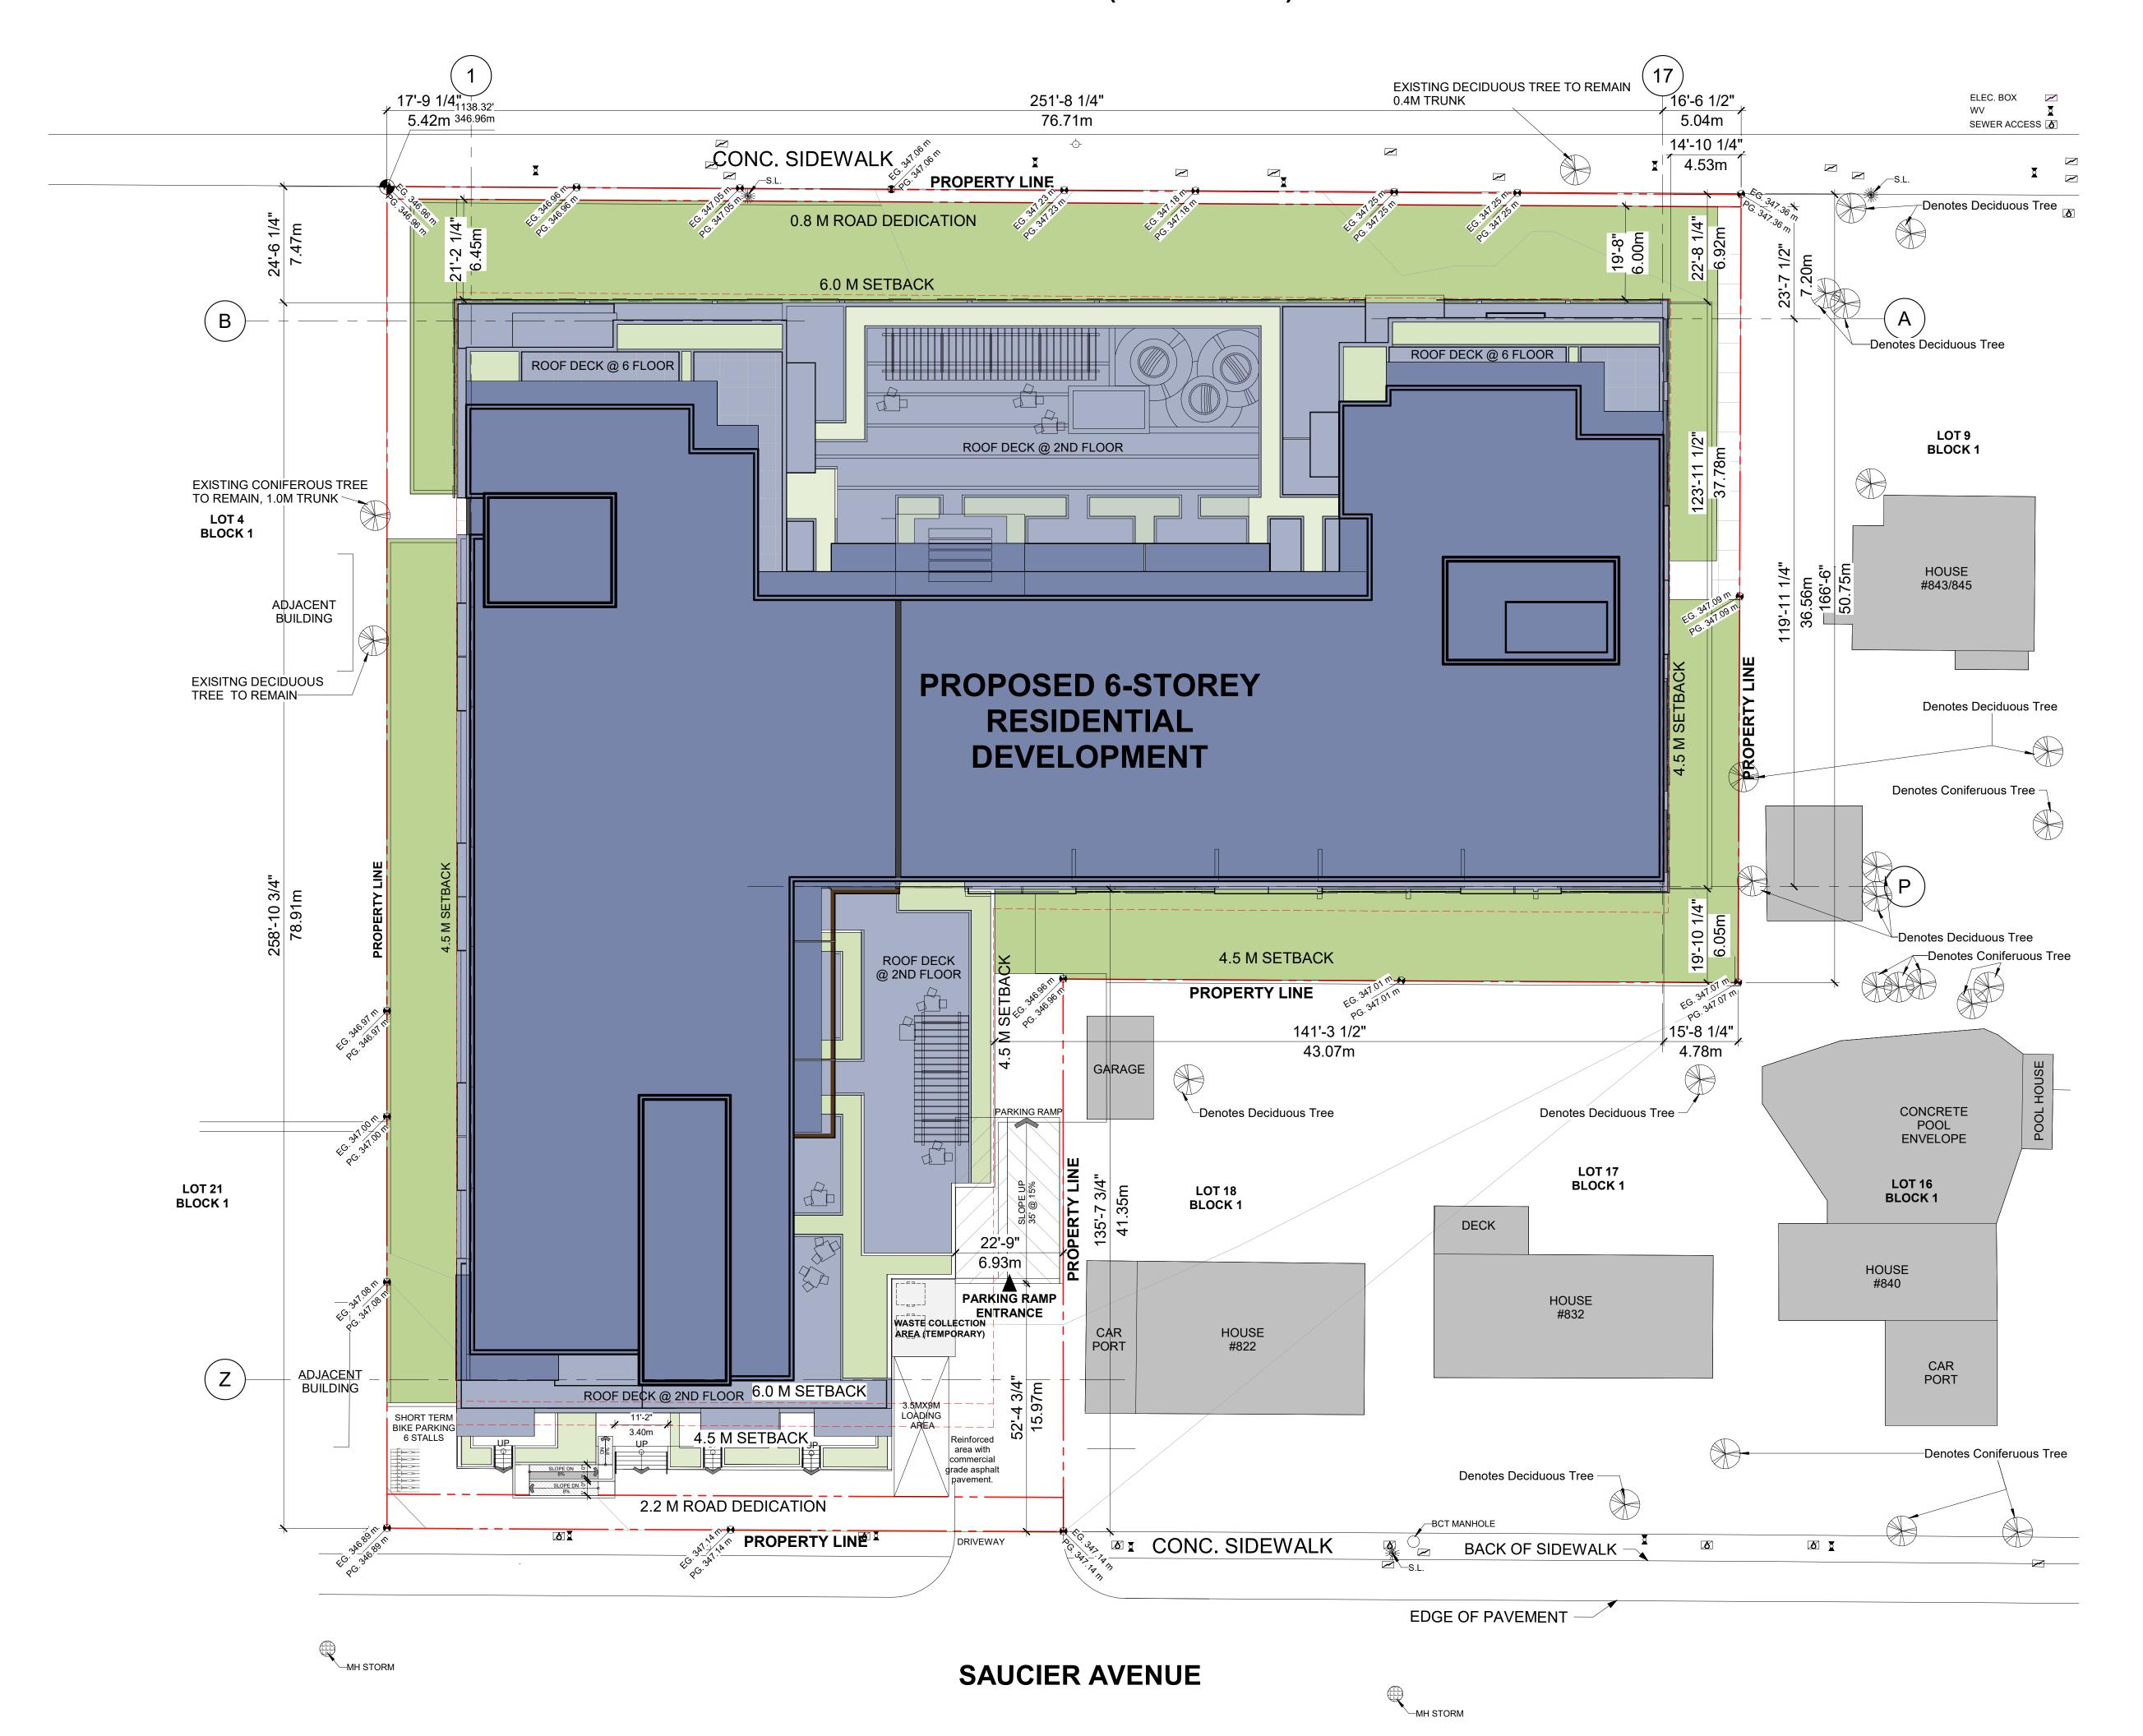

BUILDER'S RESPONSIBILITY TO LAYOUT WORK

the work as detailed in the contract documents. It is therefore necessary for the builder to pay very close attention to actual site dimensions, geometries and conditions which may vary from those <u>assumed</u> on the

Any discrepancies which the Builder discovers within the contract documents themselves or between the contrat documents & site conditions, are to be discussed with the Architet immediately before proceeding with any

Written dimensions shall have precedence over scaled Copyright Reserved.

This plan and design are, and at all times remain, the exclusive property of J+S Architect and may not be used or reporduced without written consent.

REVISION AS PER CITY COMMENTS	08/10/202
NO. REVISION	DATE
REVISIONS:	MM/DD/Y
ISSUED FOR:	DATE
DEVELOPMENT PERMIT	01/26/202

Copyright Reserved.

Everything shown hereon for use on this project only, & may not be reproduced without the Architects' written permission & unless the reproduction carries their name.

MULTI-FAMILY DEVELOPMENT

802-812 Saucier Avenue, 801-831 Harvey Avenue, Kelowna, BC

CONSULTANT:

	DRAWN BY: P.T.	SEAL:
	DATE: 08/09/2022	
	SCALE: 1:100	
	JOB NO.:	
	2021-11	

SITE PLAN

A1.1





BUILDER'S RESPONSIBILITY TO LAYOUT WORK

It is the Builder's responsibility to lay out and carry out the work as detailed in the contract documents. It is therefore necessary for the builder to pay very close attention to actual site dimensions, geometries and conditions which may vary from those <u>assumed</u> on the drawings

Any discrepancies which the Builder discovers within the contract documents themselves or between the contrat documents & site conditions, are to be discussed with the Architet immediately before proceeding with any

Written dimensions shall have precedence over scaled dimensions. Copyright Reserved.

This plan and design are, and at all times remain, the exclusive property of J+S Architect and may not be used or reporduced without written consent.

REVISION AS PER CITY COMMENTS	08/10/2022
NO. REVISION	DATE
REVISIONS:	MM/DD/YYYY
ISSUED FOR:	DATE
DEVELOPMENT PERMIT	01/26/2022

Copyright Reserved.

Everything shown hereon for use on this project only, & may not be reproduced without the Architects' written permission & unless the reproduction carries their name.

MULTI-FAMILY DEVELOPMENT

802-812 Saucier Avenue, 801-831 Harvey Avenue, Kelowna, BC

CONSULTANT:

DRAWN BY: P.T.	SEAL:
DATE: 08/09/2022	
SCALE:	
JOB NO.:	
2021-11	

3D VIEW

A5.1





BUILDER'S RESPONSIBILITY TO LAYOUT WORK

It is the Builder's responsibility to lay out and carry out the work as detailed in the contract documents. It is therefore necessary for the builder to pay very close attention to actual site dimensions, geometries and conditions which may vary from those <u>assumed</u> on the drawings

Any discrepancies which the Builder discovers within the contract documents themselves or between the contrat documents & site conditions, are to be discussed with the Architet immediately before proceeding with any work

Written dimensions shall have precedence over scaled dimensions.

Copyright Reserved.

This plan and design are, and at all times remain, the exclusive property of J+S Architect and may not be used or reporduced without written consent.

REVISION AS PER CITY COMMENTS	08/10/2022
NO. REVISION REVISIONS:	DATE MM/DD/YYYY
ISSUED FOR:	DATE
DEVELOPMENT PERMIT	01/26/2022

Copyright Reserved.
Everything shown hereon for use on this project only, & may not be reproduced without the Architects' written permission & unless the reproduction carries their name.

PROJECT:

MULTI-FAMILY

DEVELOPMENT

802-812 Saucier Avenue, 801-831 Harvey Avenue, Kelowna, BC

IENT:

CONSULTANT:

DRAWN BY: P.T.	SEAL:
DATE: 08/09/2022	
SCALE:	

JOB NO.: 2021-11

SHEET TITLE:

3D VIEW

DRAWING No.:

A5.4