

LEVEL 1 LANDSCAPE LEGEND

KEY	REF.	DESCRIPTION
[Pattern]		CONCRETE PAVING
[Pattern]		FEATURE PAVERS
[Pattern]		PATIO PAVING
[Symbol]		EXISTING TREE
[Symbol]		PROPOSED OFFSITE TREE Refer to tree schedule
[Symbol]		SHRUB PLANTING
[Symbol]		SOD See landscape notes for specifications

LEVEL 1 SITE FURNISHINGS

KEY	REF.	DESCRIPTION
[Symbol]		WASTE RECEPTACLE
[Symbol]		BIKE RACK

LEVEL 1 TREE SCHEDULE

TREES	BOTANICAL / COMMON NAME	CONT	QTY
[Symbol]	Saucer magnolia / Magnolia soulangiana	-	5
[Symbol]	Sycamore maple / Acer pseudoplatanus	-	8

No.	By:	Description	Date
5	LJ	Issued for DP Resubmission	2022-06-09
4	ET	Issued for DP Resubmission	2022-05-02
3	LJ	Issued for DP Resubmission	2022-03-04
2	LJ	Issued for Development Permit	2021-10-14
1	LJ	Issued for Review	2021-10-08


REVISIONS TABLE FOR DRAWINGS
 Copyright reserved. This drawing and design is the property of VDZ+A and may not be reproduced or used for other projects without permission.

No.	By:	Description	Date

Project:
GORDON DRIVE

Location:
1605 Gordon Drive
Kelowna, B.C.

Drawn: LJ	Stamp:
Checked: SH	[Stamp]
Approved: SH	
Scale: 1:200	Original Sheet Size: 24"x36"

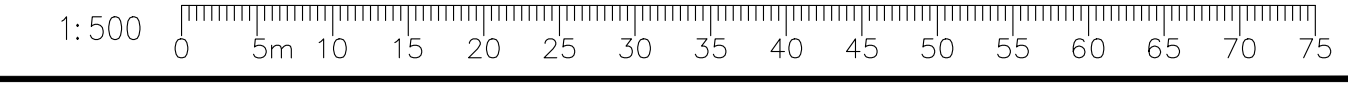

Z:\PROJECTS\DEVELOPMENT PERMIT\ACTIVEDP2021-48 GORDON AVE15.DWG\SHEETS\L-02 SITE PLAN.DWG

Drawing Title:
LEVEL 1 SITE PLAN



VDZ Project #:
DP2021-48

Drawing #:
L-02

CONTRACTOR SHALL CHECK ALL DIMENSIONS ON THE WORK AND REPORT ANY DISCREPANCY TO THE CONSULTANT BEFORE PROCEEDING. ALL DRAWINGS AND SPECIFICATIONS ARE THE EXCLUSIVE PROPERTY OF THE OWNER AND MUST BE RETURNED AT THE COMPLETION OF THE WORK. ALL REZONING/DP/APP/ASP DRAWINGS MUST NOT BE PRICED FOR CONSTRUCTION UNLESS LABELED ISSUED FOR TENDER/CONSTRUCTION.




Integra
ARCHITECTURE INC.

2330-200 Granville Street
Vancouver, BC, V6C 1S4
www.integra-arch.com
Telephone: 604 688 4220

COPYRIGHT RESERVED. THIS DRAWING AND DESIGN IS AND AT ALL TIMES REMAINS THE EXCLUSIVE PROPERTY OF INTEGRARCHITECTURE INC. AND CANNOT BE USED WITHOUT THE ARCHITECT'S CONSENT.

[PROJECT TEAM]

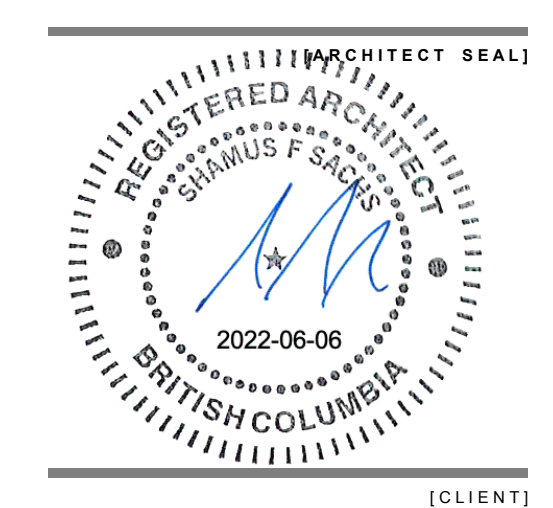

[CLIENT]

PC Urban

[PROJECT]

Gordon Rental

1605 Gordon Drive
Kelowna, BC

[TITLE]

**Perspective -
Corner of Gordon
+ Lawrence**

[PROJECT]

21550

[SCALE]

[DATE]

June 6, 2022

[ISSUE]

DP Resubmission

[DRAWING]

A-0.600