

ATTACHMENT A

This forms part of application



A23-0003



City of
Kelowna
DEVELOPMENT PLANNING

Planner Initials
WM

LEGAL DESCRIPTION	LOT	PLAN	SECTION	TOWNSHIP	KID	PID	ROLL
	2	KAP 4119	13	26 ODVD	111029	010-609-522	4269002
	2	KAP 4119	13	26 ODVD	111029	010-609-522	4269002

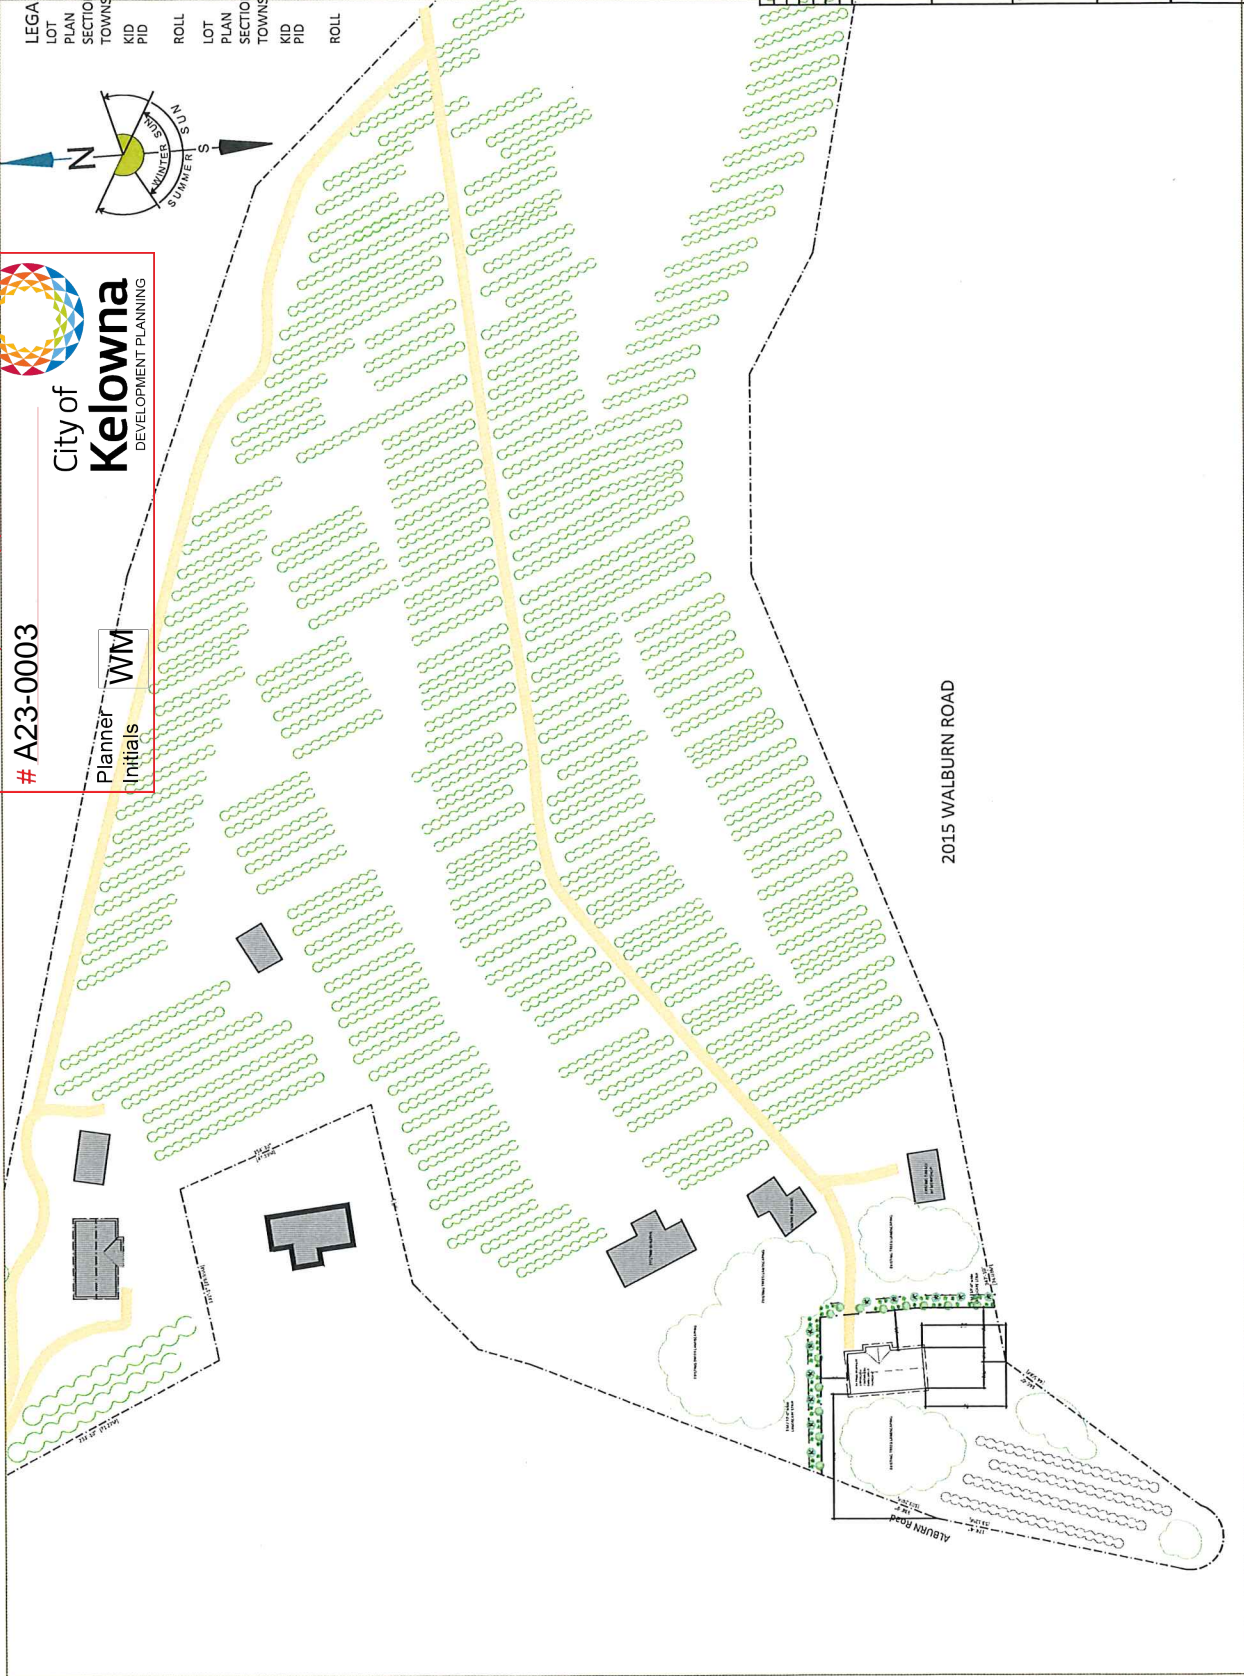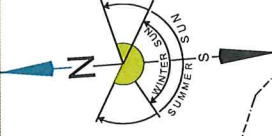

NO.	DATE	DESCRIPTION

This drawing is the property of the author and is not to be reproduced, stored in a retrieval system, or transmitted in any form or by any means, electronic, mechanical, photocopying, recording, or by any information storage and retrieval system, without the prior written permission of the author. THE AUTHOR ASSUMES NO LIABILITY FOR ANY ERRORS OR OMISSIONS IN THIS DRAWING. THE USER SHALL BE RESPONSIBLE FOR OBTAINING ALL NECESSARY PERMITS AND APPROVALS FROM THE APPROPRIATE AUTHORITIES.

CONSULTANT
HOLDEN DESIGN
ARCHITECTURE & DESIGN
1000 WALKER STREET
KELOWNA, B.C. V1Y 1Y1
TEL: 250.860.1234
WWW.HOLDENDESIGN.COM

PROJECT
INDUSTRIAL BOPARI
2015 WALBURN ROAD
KELOWNA, B.C. V1Y 1E5

DRAWN BY
DATE
SCALE
DATE

SITE PLAN & NOTATION



DATE	SCALE	REV.

A1


REV. 0

LEGEND	CHERRY DOME BUBBERY	EXISTING NATURAL PLANTING
13	CHERRY DOME BUBBERY	EXISTING NATURAL PLANTING
13	P.G. PROBANZA	
11	PANEL'S CARNET HAYTHORN	
11	AMUR MARIE	
		EXISTING NATURAL PLANTING

- A - 2" x 6" cap rail
- B - 2" x 4" top rail
- C - 2" x 4" middle rail
- D - 2" x 4" side support
- E - 1" x 6" fence boards
- F - 1" x 6" bottom rail
- G - 2" x 4" bottom rail
- H - finished grate
- I - gravel fill
- J - drain rock

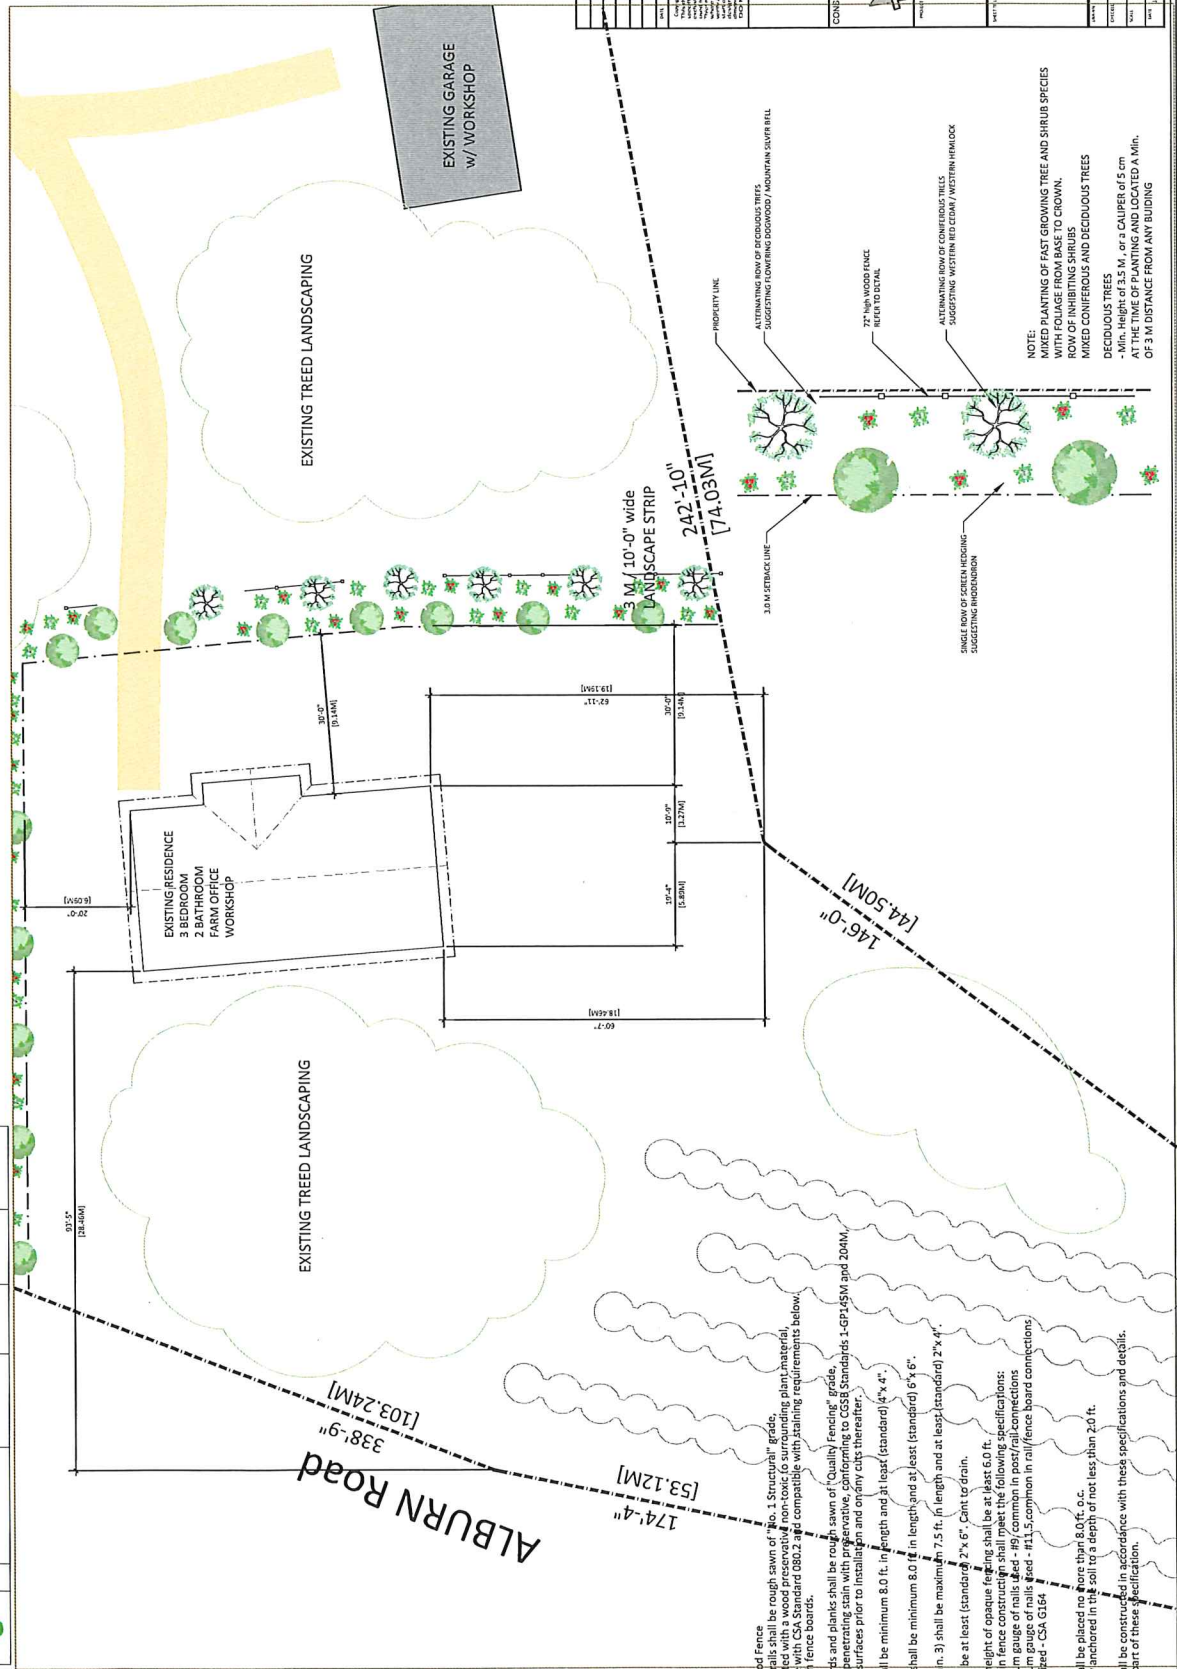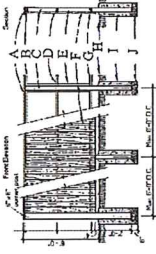

<p>CONSULTANT</p> <p>HOLDREGE DESIGN</p> <p>2015 WALBURN ROAD</p> <p>KELOWNA, B.C. V1P 1L5</p> <p>INDUKTAR BOPARI</p> <p>2015 WALBURN ROAD</p> <p>KELOWNA, B.C. V1P 1L5</p>	
<p>PROJECT NO.</p> <p>LARGE SCALE SITE PLAN</p>	
<p>DATE</p> <p>REV. 0</p>	

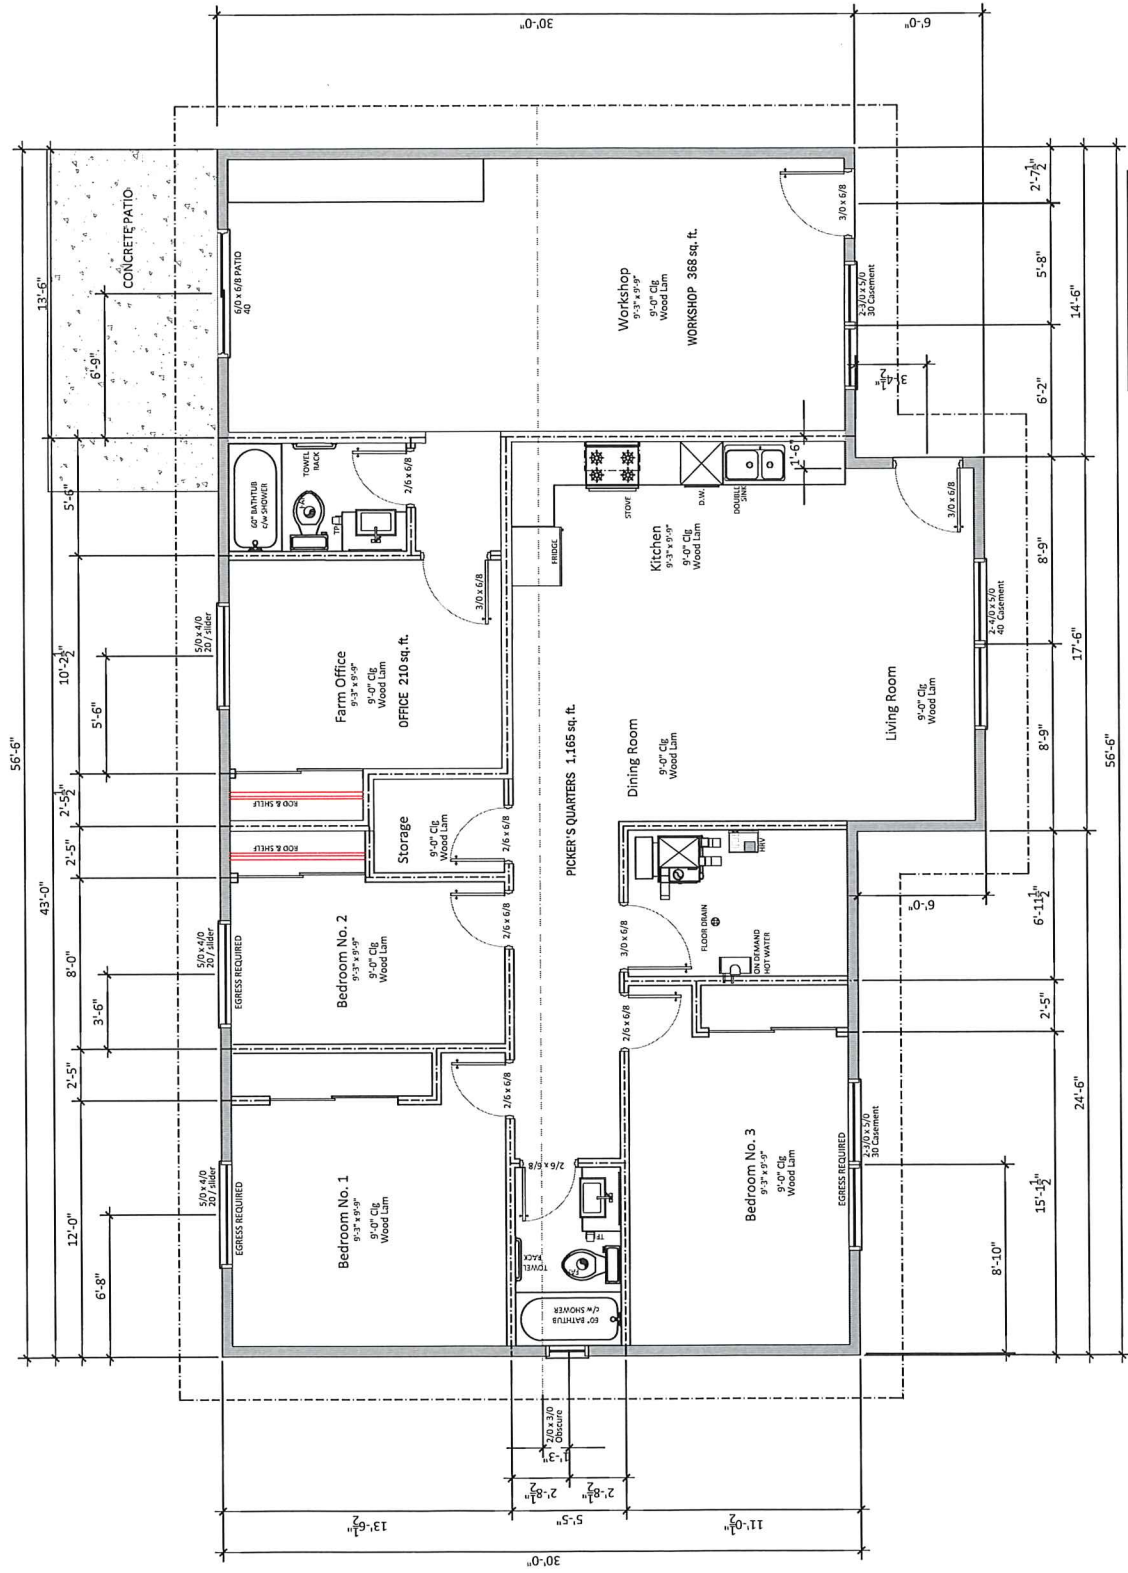

AREA CALCULATIONS	
3 BEDROOM RESIDENCE	1,165 sq. ft.
WORKSHOP	368 sq. ft.
FARM OFFICE	230 sq. ft.

NO.	DATE	DESCRIPTION

CONSULTANT HOLDENS DESIGN ARCHITECTS INC. 2015 WALBURN ROAD KILGORE, TX 75748 TEL: 940.763.9100 FAX: 940.763.9101 www.holdensdesign.com		PROJECT MOUKTAIR BOPARI 2015 WALBURN ROAD KILGORE, TX 75748
DRAWING EXISTING FLOOR PLAN		SHEET NO. A 23
SCALE 1/8" = 1'-0"		REV. REV. 0

Property Information

2015 WALBUR

Subject Property:

Folio: 21704269.002

PID: 010-603-522

Legal Description:

Plan: KAP4119

Lot: 2 Block:

Section: 13

District Lot:

Township: 26

Electoral Area:

Size(aces (from BCA):

Size(m2 (from GIS)): 5:

Extra Legals: Lot 2, Pl:

Zoom to

