

ATTACHMENT A

This forms part of application
Z24-0044

Planner Initials **TA**



CLIENT
MISSION GROUP
1631 Dickson Ave, 10th Floor,
Kelowna, BC V1Y 0B5

COPYRIGHT
This drawing has been prepared solely for the intended use, thus any reproduction or distribution for any purpose other than authorized by Arcadis is forbidden. Written dimensions shall have precedence over scaled dimensions. Contractors shall verify and be responsible for all dimensions and conditions on the job, and Arcadis shall be informed of any variations from the dimensions and conditions shown on the drawing. Shop drawings shall be submitted to Arcadis for general performance before proceeding with fabrication.

Arcadis Architects (Canada) Inc.
formerly IBI Group Architects (Canada) Inc.

No.	DESCRIPTION	DATE
A	DEVELOPMENT PERMIT	31st Jan. 2024
B	DEVELOPMENT PERMIT AMENDMENT	18th June 2024

CONSULTANTS

Gensler

GS GLUTMAN SIMPSON
CONSULTING ENGINEERS

APLIN MARTIN
ENGINEERING AND ARCHITECTURE PLANNING SURVEYING

Smith + Andersen

DIALOG

GEO PACIFIC

SEAL



2024-06-18

PRIME CONSULTANT

ARCADIS

1353 Ellis Street - Suite 202
Kelowna BC V1Y 1Z9 Canada
tel 250 980 3432
www.arcadis.com

PROJECT

1355 St Paul
1355 St Paul St,
Kelowna, BC
V1Y 2E1

PROJECT NO:

141150

DRAWN BY:

TL

CHECKED BY:

GM

PROJECT MGR:

GM

APPROVED BY:

LM

SHEET TITLE


PROPOSED SITE PLAN

SHEET NUMBER


DP0.07

ISSUE

B

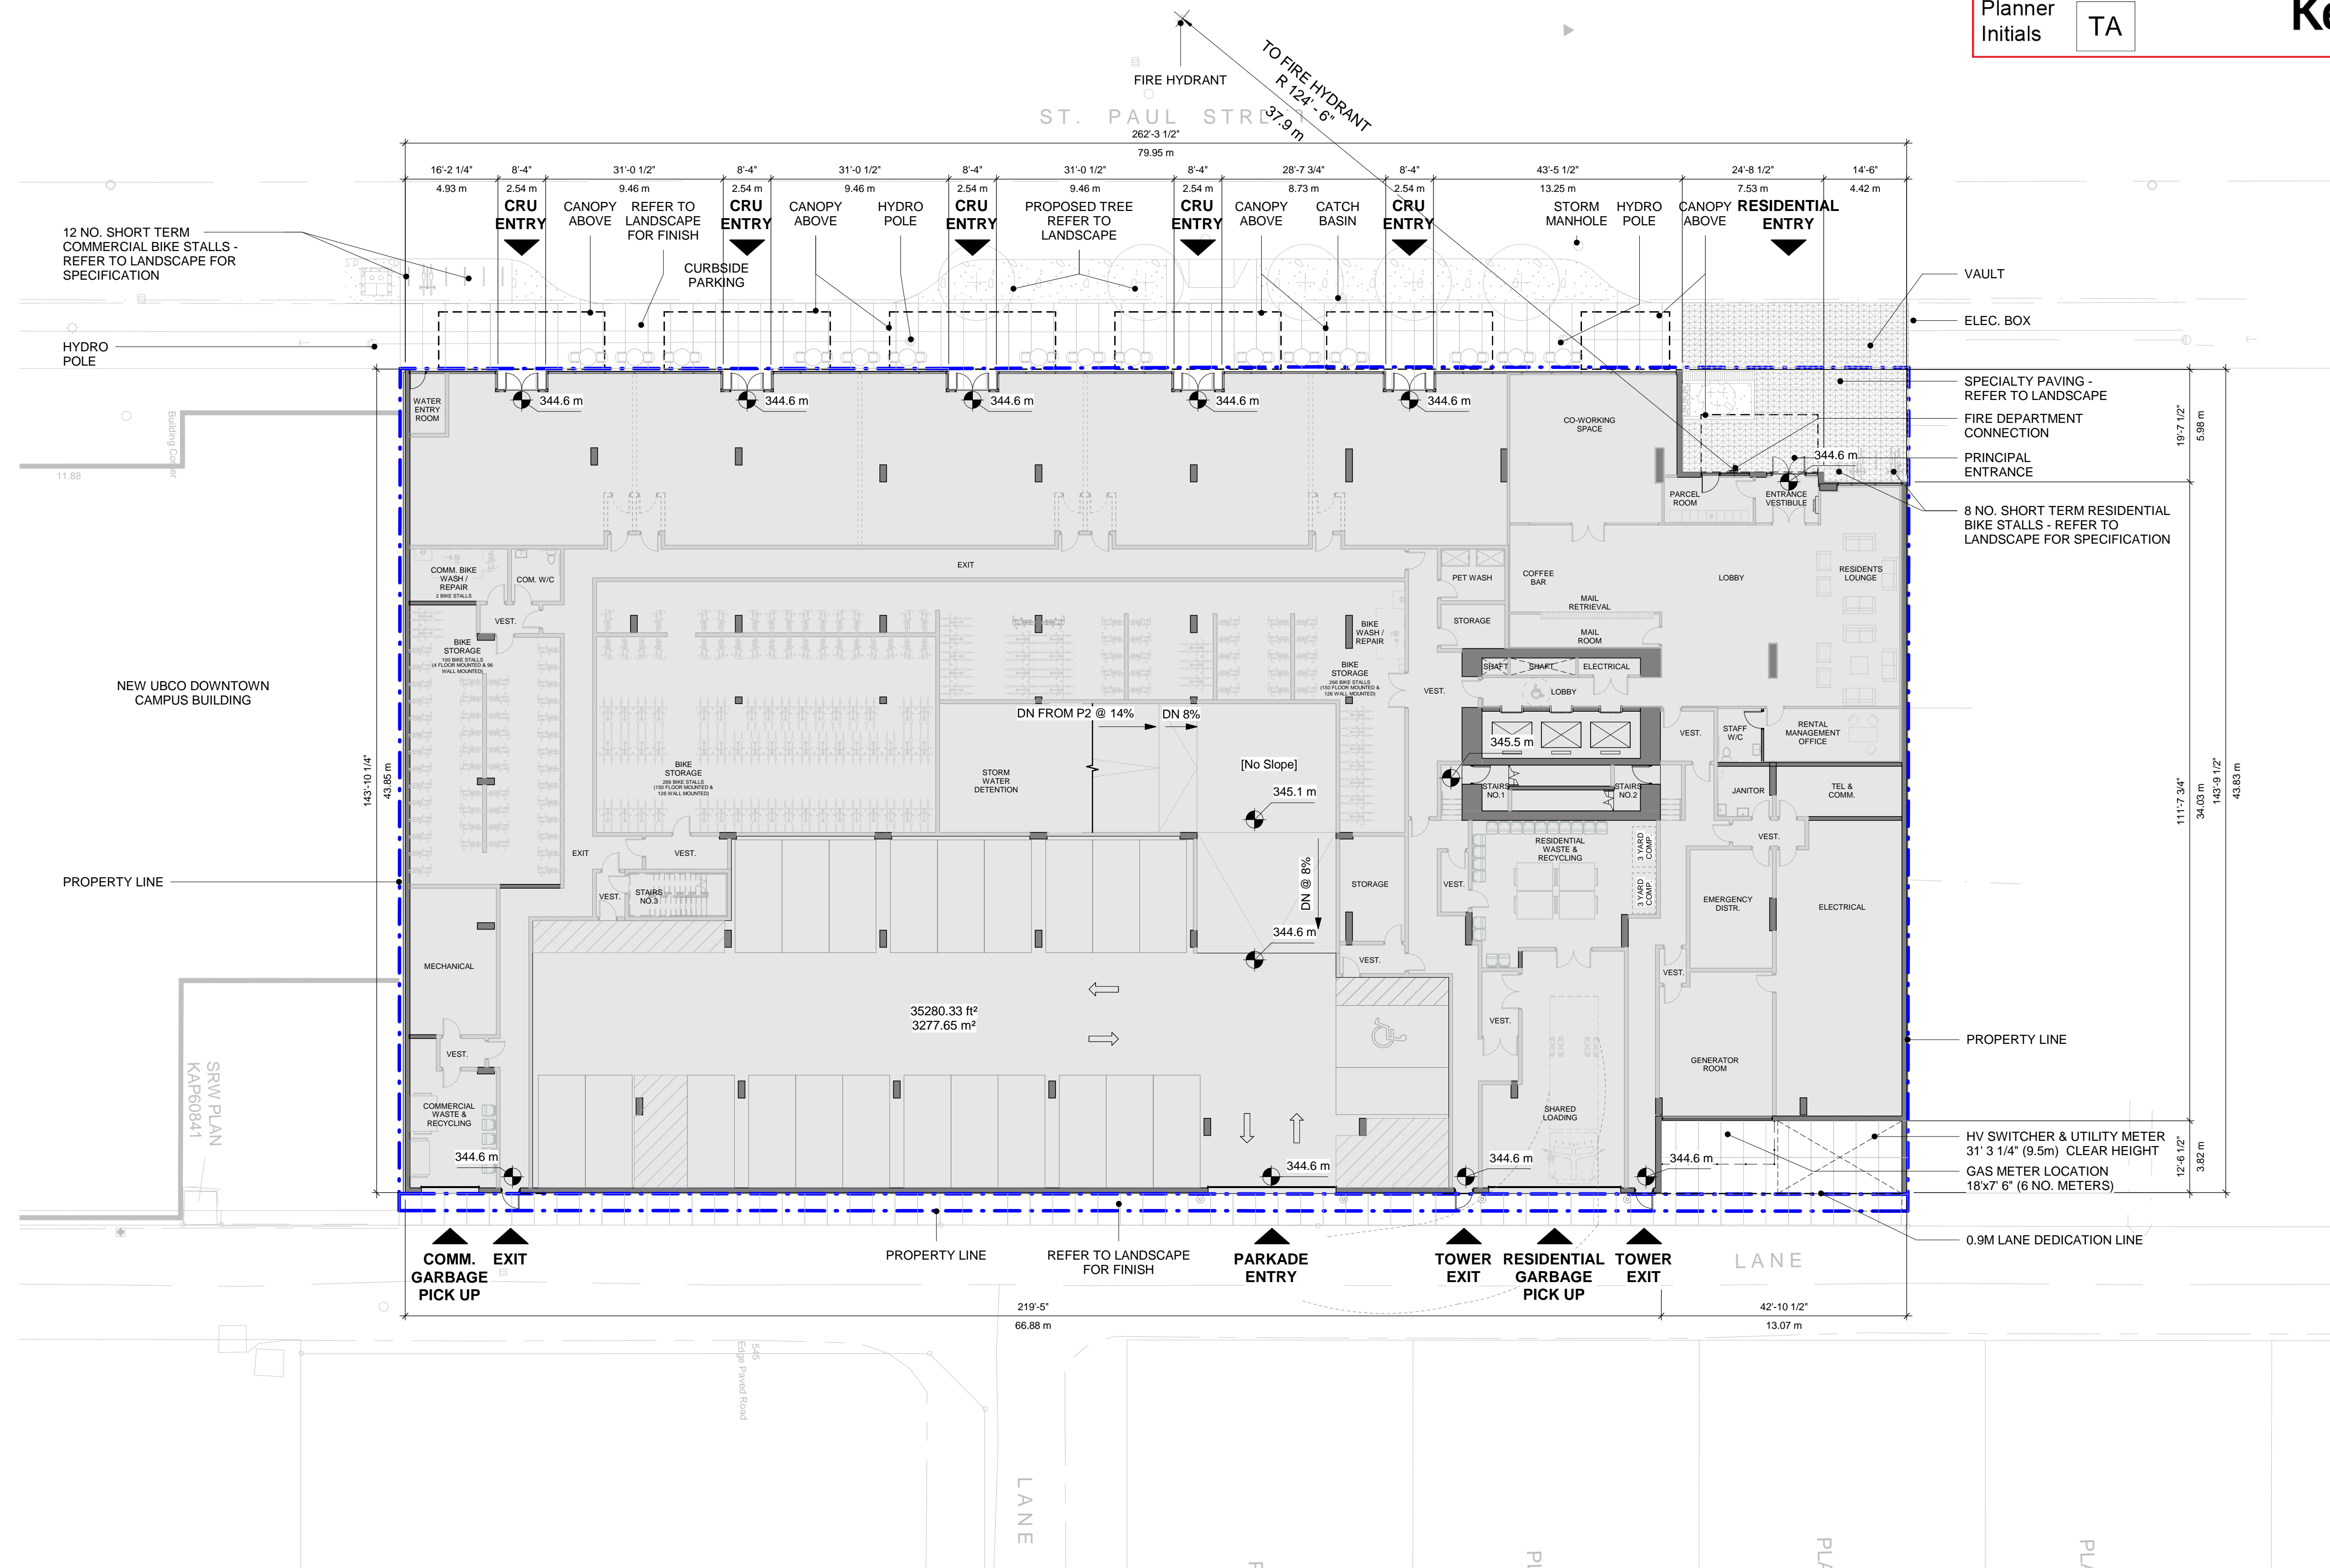

1 PROPOSED SITE PLAN
SCALE: 1/16" = 1'-0"

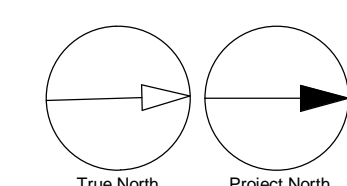

2024-06-17 11:23:01 PM

Autodesk Docs/141150 - 1355 St Paul/141150-1355 St Paul_A_Podium_R2022.rvt