

CITY OF KELOWNA

Bylaw No. 12694

Amendment No. 28 to Subdivision, Development and Servicing Bylaw No. 7900

The Municipal Council of the City of Kelowna, in open meeting assembled, enacts that the Subdivision, Development and Servicing Bylaw No. 7900 be amended as follows:

1. THAT **Index, Schedules, Section 5** be amended by deleting the following wording:
"City of Kelowna Construction Standards (Supplemental Standards to MMCD "PLATINUM" Edition Volume II, 2009)"
and replacing with the following wording:
"City of Kelowna Supplemental Construction Standards to MMCD 2019 Edition – Volume II"
2. THAT **Index, Schedules, Section 6** be amended by deleting the following wording:
"Master Municipal Construction Documents (MMCD) – 2009 Platinum Edition Volume II – Published and Available from "The Master Municipal Construction Documents Association""
and replacing with the following wording:
"City of Kelowna Construction Standards – MMCD 2019 Edition – Volume II"
3. THAT Schedule '5' City of Kelowna Construction Standards (Supplemental Standards to MMCD "PLATINUM" Edition Volume II, 2009 be deleted in its entirety.
4. THAT Schedule '5' City of Kelowna Supplemental Construction Standards to MMCD 2019 Edition – Volume II, as attached to and forming part of this bylaw, be added.
5. THAT Schedule '6' be deleted in its entirety.
6. THAT Schedule '6' City of Kelowna Construction Standards – MMCD 2019 Edition – Volume II, as attached to and forming part of this bylaw, be added.
7. This bylaw may be cited as "Bylaw No. 12694, being Amendment No. 28 to Subdivision, Development and Servicing Bylaw No. 7900."
8. This bylaw shall come into full force and effect and is binding on all persons as and from the date of adoption.

Read a first, second and third time by the Municipal Council this 26th day of August, 2024.

Adopted by the Municipal Council of the City of Kelowna this

Mayor

City Clerk

**SCHEDULE 5
OF
BYLAW 7900**

CITY OF KELOWNA

**SUPPLEMENTAL CONSTRUCTION STANDARDS
TO
MMCD 2019 EDITION – VOLUME II**

- 1. SUPPLEMENTAL CONSTRUCTION SPECIFICATIONS**
- 2. SUPPLEMENTAL STANDARD DETAIL DRAWINGS**

Schedule 5 is the supplemental construction standards to the Master Municipal Construction Documents (MMCD) and includes:

1. **Supplemental Construction Specifications, and**
2. **Supplemental Standard Detailed Drawing.**

These supplemental construction standards are to be applied in conjunction with the MMCD (Schedule 6) including MMCD Supplementary Updates for Works and Services constructed within the City of Kelowna.

The provisions of the **Supplemental Construction Specifications**, along with the City's **Approved Products List (APL)**, **Supplemental Standard Detail Drawings** and related bylaws, augment and supersede the provisions of the MMCD. The Supplemental Construction Specifications and the Supplemental Standard Detailed Drawings take precedence over the MMCD.

1. SUPPLEMENTAL CONSTRUCTION SPECIFICATION TO THE MMCD

Section and article numbers in the Supplemental Construction Specification coincide with those of the MMCD. Reference numbers that include * do not have an accompanying MMCD specification and have been added as an additional supplemental specification.

INDEX

Division	Reference	Section Title
01 GENERAL REQUIREMENTS	01 55 00S	Traffic Control, Vehicle Access and Parking
	01 57 01S	Environmental Protection
03 CONCRETE	03 30 20S	Concrete Walks, Curbs and Gutters
26 ELECTRICAL	26 56 01S	Roadway Lighting
31 EARTHWORKS	31 05 17S	Aggregates and Granular Materials
	31 11 41S	Shrub and Tree Preservation
	31 23 01S	Excavating, Trenching and Backfilling
	31 24 13S	Roadway Excavation, Embankment and Compaction
32 ROADS AND SITE IMPROVEMENTS	32 11 16.1S	Granular Subbase
	33 11 23S	Granular Base
	32 12 16S	Hot Mix Asphalt Concrete Paving
	32 92 21S	Topsoil and Finish Grading
	32 92 23S *	Soil Cells
	32 93 01S	Planting of Trees, Shrubs & Ground Covers
33 UTILITIES	32 94 01S *	Irrigation System
	33 11 01S	Waterworks
	33 30 01S	Sanitary Sewers
	33 34 01S	Sewage Force mains
	33 40 01S	Storm Sewers
	33 44 01S	Manholes and Catch Basins
34 TRANSPORTATION	34 41 13S	Traffic Signals

1.0 General

(replace 1.0.6)

- 1.0.6 The City of Kelowna is responsible for issuing Road Usage Permits and conditions set forth, in accordance with Traffic Bylaw No. 8120. The Contractor will be required to obtain a Road Usage Permit prior to work within City Right-of-Way. For projects involving arterial roads, Traffic Control Plans shall be prepared or reviewed and approved by a Professional Engineer with traffic experience or a Professional Traffic Operations Engineer (PTOE). Step by step reference can be found in the "**City of Kelowna Traffic Management Guide**" at the City's website kelowna.ca.
- 1.0.7 In addition to the Public Notice required in Section 01 58 01, the Contractor shall provide additional written notice to residents and businesses one day prior to access closures or restrictions. The content and form of the written notifications shall be reviewed and approved by the Contract Administrator prior to delivery. Emergency, vehicle and pedestrian access to all businesses and residences shall be maintained at all times unless otherwise approved by the Contract Administrator. Suitable access shall have a minimum lane width of 3.0m and be defined as a bladed and comfortable driving surface, free of potholes and other impediments, sufficient to accommodate a standard two-wheel drive passenger vehicles at a speed of 20 km/h.
- 1.0.8 Working hours are outlined in Good Neighbour Bylaw No. 11500. Requests to vary working hours must be approved in advance, in accordance with the provisions of Bylaw No. 11500.
- 1.0.9 All regulatory signs that are affected by the work must be removed and replaced by the City of Kelowna in accordance with Traffic Bylaw No. 8120. Requests for sign changes must be made 15 Days in advance of proposed work.

END OF SECTION

1.2 Temporary Erosion and Sediment Controls

1.2.2 Work Adjacent to Watercourses
(replace (1.2.2))

- (1) Work around watercourses shall be done in accordance with terms and conditions of the Federal, Provincial and Municipal permits and approvals included in the Contract Documents, and the most recent version of the "Land Development Guidelines" published by the Provincial Ministry of Environment.

1.4 Environmental Protection

(replace 1.4.2)

1.4.2 Site Clearing and Plant Protection:

- (1) Construct Tree Protection Zones in accordance with Tree Protection Bylaw No. 8041 and Municipal Properties Tree Bylaw No. 8042. Any tree damage must be reported immediately to the City Engineer.
- (2) Protect roots of retained trees during excavation and site grading by ensuring a Tree Protection Zone is maintained and any fallen fencing is repaired immediately. Construction material, soil, and equipment storage is prohibited within Tree Protection Zones.
- (3) Temporary access within Tree Protection Zones must be monitored by an arborist or equivalent Qualified Professional to ensure appropriate protection measures (such as 300mm wood chip mulch laid over geotextile fabric, 25mm plywood, or other as dictated by intensity of access) are in place over the root zone prior to temporary access. An arborist must oversee root pruning if excavation in a retained tree root zone is necessary.
- (4) Minimize the spread of invasive plant species by cleaning machinery prior to accessing site.
- (5) Minimize stripping of topsoil and vegetation.

1.4.3 Pollution Control:
(add)

- (5) Ensure proper containment and disposal of concrete wash water.

(add)

1.4.4 Spill Contingency Plan:

Prepare and provide a written Spill Contingency Plan prior to commencement of construction activities.

Spill Contingency Plan shall include the following as applicable:

- (1) Provisions for secondary containment for all stationary bulk fuelling tanks, equipment washing and maintenance areas. Secondary containment for fuelling tanks must be a minimum 110% of the volume of the tank or 40% of the volume of all the containers stored, whichever is the greater volume.
- (2) Spill Kits and protective equipment that include adsorbent pads, booms, etc. for containing and mopping up small spills, and gloves, coveralls, shovels, containers, etc. to use to mop up spilled substances.
- (3) Segregation and disposal procedure (or contingency plan) for contaminated soils and/or contaminated groundwater.
- (4) Reporting procedure that includes "reportable volumes" and numbers to call in the event of a spill. For example, spills of oil or diesel fuel equal to or in excess of 100 L must be reported to the Provincial Emergency Program (PEP) at 1.800.663.3456.

When calling PEP be prepared to answer the following:

- your name and contact phone number;
 - name and phone number of the person who caused the spill;
 - location and time of the spill;
 - type and quantity of the substances spilled;
 - cause and effect of the spill, and details of action taken or proposed;
 - description of the spill location and surrounding area;
 - names of agencies on scene and name of other persons or agencies advised of the spill.
- (5) Small spills less than 10 L may be dealt with by the Contractor (or sub-contractor) provided equipment is available to contain and clean-up the spilled substances and all soils affected by the soil. Any spill to a surface water or City of Kelowna utility must be reported to the Fire Hall Dispatch at 250-860-8801, or use 911 in any emergency situations where response times are critical.

(add)

1.4.5 Work Near Fish Bearing Streams and/or Sensitive Habitats:

- (1) Mitigation measures and best management practices must be employed for work in or near fish bearing streams and/or sensitive habitats in accordance with applicable Municipal, Provincial and Federal regulations.
- (2) The Contractor is responsible to ensure all necessary Municipal, Provincial, and Federal approvals have been attained prior to undertaking Work within an Environmentally Sensitive Area, as defined in the Kelowna 2040 – Official Community Plan Bylaw No. 12300.
- (5) The Contractor shall be responsible for ensuring that they have copies of the City of Kelowna Natural Environment Development Permit and the Provincial Water Act authorization at the work site and are familiar with the requirements.

**1.5 Temporary Storm
Water Pollution
Controls**

(add)

- 1.5.1 No person shall discharge or allow or cause to be discharged into a storm drain, any substance except storm water, in accordance with Sanitary Sewer/Storm Drain Regulation Bylaw No. 6618-90. For temporary construction dewatering discharge, a Temporary Discharge Permit must be obtained from the City in accordance with Bylaw No. 6618-90.

END OF SECTION

1.0 GENERAL

1.5 Inspection and Testing

(add)

- 1.5.2 One (1) compressive strength test (3 field-cured cylinders to ASTM C31M) shall be made for each 150 square metres of concrete work. Minimum one test per batch or per day. The Contractor is to protect cylinders on site, maintaining a temperature of 16-27°C, for minimum of 16 hours and a maximum of 48 hours, after which they can be sent to the laboratory. One cylinder shall be tested at 7 days and two at 28 days. If tests do not meet specified strength, the Contract Administrator may require additional testing or removal and replacement in accordance with CSA 23.1

3.0 EXECUTION

3.9 Expansion Joints

(delete 3.9.3 and replace with the following:)

- 3.9.3 Expansion joint material is not required for curbs and sidewalks; use bond break compound. Expansion joint material is required in plaza areas as shown on the Drawings and where walks are placed against fixed objects that extend above the walk, such as structures, kiosks or poles, and surrounding stamped concrete truck aprons.

END OF SECTION

3.0 EXECUTION

**3.10 Luminaires and
Photocells**

(replace 3.10.2)

- 3.10.2 Install post top and pendant fixtures level. Cobra style fixtures to be installed parallel with the longitudinal grade of the road surface, to reduce glare on the downhill side.

END OF SECTION

1.0 GENERAL

1.3 Approvals *(add)*

1.3.5 Crushing and/or screening of granular aggregates shall only be permitted within the project area or on any City of Kelowna road right-of-way when specifically approved by the City of Kelowna. Any applications for gravel processing would need to adequately address dust, noise and location/proximity of production in accordance with Zoning and/or Temporary Use Permits.

2.0 PRODUCTS

2.1 Materials - General *(add)*

2.1.3 The physical properties of the materials for Select Granular Subbase and Granular Base course shall meet the following specifications:

Physical Property	Test Designation	Granular Sub-base	Granular Base
MgSO ₄ Loss % Course Ag (Max) Fine Ag (Max)	ASTM C88/C88M	20 25	20 25
Sand Equivalent % (Min)	ASTM D2419	25	35
Micro-Deval Loss % (Max)			
Course Agg. (Max)	ASTM D6982	30	25
Fine Agg. (Max)	ASTM D6982	35	30
Plasticity Index % (Max)	ASTM D4318	0	0
Crushed Particles (one face) % (Min)	MoTI-202 (A)	-	60
Flat & Elongated Particles (4:1 Ratio) % (Max)	ASTM D4791	-	10
Asphalt Coated Particles % (Max)	MTO LS-621	30	30
Clay and Friable Particles % (Max)	ASTM C142	1	1
California Bearing Ratio (Soaked) % (Min)	ASTM D1883	40	80

Note: MTO = Ontario Ministry of Transportation

2.7 Granular Pipe Bedding and Surround Material

(replace 2.7.2)

2.7.2 Recycled concrete shall not be used as pipe bedding material.

(replace 2.7.3)

2.7.3 Other permissible materials: only where shown on Contract Drawings or directed by the Contract Administrator shall drain rock, pit run sand, or approved native material be used for bedding and pipe surround. If native material is approved, warning tape is required.

(add)

2.7.4 A maximum percentage by weight of 30% Reclaimed Asphalt Pavement (RAP) may be uniformly blended with virgin aggregates and used for Type 1 Granular Pipe Bedding and Surround Materials. The maximum size of the RAP material shall be 19mm. Recycled concrete shall not be used as pipe bedding.

2.8 Select Granular Sub-base

(replace 2.8.1)

2.8.1 Granular subbase aggregate shall be composed of well graded granular material capable of withstanding the deleterious effects of water, freeze/thaw, handling, spreading, compacting and the design traffic loading. The aggregate particles shall be uniform in quality and conform to the following gradation:

Sieve Designation	Percent Passing
150 mm	100
100 mm	85 - 100
50 mm	65 - 100
19 mm	40 - 100
4.75 mm	20 - 70
0.150 mm	0 - 20
0.075 mm	0 - 8

(add)

- 2.8.2 Maximum aggregate particle size to be no more than 50% of total thickness of sub-base layer.

2.10 Granular Base

(replace 2.10.1)

- 2.10.1 Granular base aggregate shall be composed of well graded granular material capable of withstanding the deleterious effects of exposure to water, freeze/thaw, handling, spreading and compacting and design traffic loading. The aggregate particles shall be uniform in quality and conform to the following gradation:

Sieve Designation	Percent Passing
25 mm	100
19 mm	80 - 100
9.5 mm	60 - 90
4.75mm	35 - 70
2.36 mm	25 - 50
1.18 mm	15 - 35
0.300 mm	5 - 20
0.075 mm	2 - 8

2.11 Recycled Aggregate Material

(replace 2.11.1)

- 2.11.1 Aggregates containing recycled material may be use if approved and certified by the Contract Administrator in consultation with the geotechnical consultant. In addition to meeting all other conditions of this specification, recycled material should not reduce the quality of construction achievable with quarried materials. Recycled material shall consist only of aggregates, crushed Portland cement concrete, or asphalt that is free of impurities.

(replace 2.11.2)

2.11.2 Recycled Concrete and Asphalt (RCA) may be used as subbase or base within the pavement structure and can be used as random fill in the subgrade with the following restrictions:

- (1) Recycled Asphalt Pavement (RAP) content in the RCA shall be limited to a maximum of 30% by weight of the final blended product as determined by test method MTO LS-621 (see Section 2.1.1).
- (2) RCA shall only be placed below areas that will be capped with asphalt concrete, concrete, chip seal or other impermeable surfacing.
- (3) RCA shall not be used for bridge end fill or backfill for retaining walls.
- (4) RCA shall not be stockpiled or doubled handled on the project site without Contract Administrator approval in consultation with the geotechnical consultant.
- (5) RCA shall not be placed within 30 m of drinking water wells/intakes, as measured in a straight line along the ground surface from the edge of the RCA to the water well/intake.
- (6) RCA shall not be placed within 30 m of a designated stream (as defined by the B.C. Water Sustainability Act), as measured in a straight line along the ground surface from the edge of the RCA to the seasonal high-water mark of the stream.
- (7) RCA shall not be placed below the 1 in 200-year flood elevation or the seasonal high-water table elevation.

(replace 2.11.3)

2.11.3 All recycled concrete aggregate shall be at least 28 days or older prior to processing and blending into RCA. The RCA blend shall contain an aggregated weight of less than 1 percent of construction waste and deleterious materials. Construction waste and deleterious materials include reinforcing steel, other metals, expansion material, plastics, rubber, glass, organic materials, brick, mica, schist glass, gypsum, clay and friable materials. Construction waste and deleterious materials

excluding clay and friable materials should be visually identified, separated, and removed from the sample for weighing. Testing for the clay and friable material component shall be according to ASTM C142 (see Section 2.1.1) and shall be combined with the weight of the separated and removed materials for final weighing.

(replace 2.11.4)

2.11.4 Prior to the placement of RCA materials, each source of RCA must provide laboratory test results meeting the requirements for physical properties outlined in Clause 2.1.3. On-going, quality control requirements for RCA are as shown in the following table:

Physical Property	Test Designation	Test Frequency
Aggregate Gradation	ASTM C136	Every 2,500 m ³
Standard Test Methods for Laboratory Compaction Characteristics of Soil using Standard Effort	ASTM D698	Every 2,500 m ³
Standard Test Methods for In-Place Density and Water Content of Soil and Soil-Aggregate by Nuclear Methods (Shallow Depth)	ASTM D6938	Five random tests per lift for every 2,500 m ²
Micro-Deval Loss (% , Max)	ASTM D6928	
Course Agg. (Max) Fine Agg. (Max)		Every 5,000 m ³ Every 5,000 m ³
Asphalt Coated Particles (% , Max)	MTO LS-621	Every 2,500 m ³
Construction Waste, Deleterious Particles, Clay and Friable Materials (% , Max)	ASTM C142	Every 2,500 m ³
Soaked California Bearing Ratio (% , Min)	ASTM D1883	Every 5,000 m ³

All samples for testing shall be taken from the stockpile at the location where the RCA is being produced.

END OF SECTION

1.0 GENERAL

1.5 Definitions

(add)

1.5.1 *Tree Protection Zone*, as identified as a requirement of City of Kelowna Tree Protection Bylaw No. 8041 and Municipal Properties Tree Bylaw No. 8042, is the area of the site required for the protection of trees, shrubs and understory vegetation shown on the Contract Drawings and includes the earth beneath the tree protection zone.

1.5.2 *Drip Line* is the area of ground beneath the outermost branch tips of a tree or shrub.

2.1 Materials

(add)

2.1.10 For material and specifications for construction of *Tree Protection Zones* refer to Tree Protection Bylaw No. 8041 and Municipal Properties Tree Bylaw No. 8042.

3.1 Existing Trees

(replace 3.1.1)

3.1.1 Inspect with Contract Administrator and clearly identify on site all existing shrubs and trees shown on Contract Drawings to be preserved. Establish *Tree Protection Zones* around such shrubs and trees and maintain the *Tree Protection Zone* barricades, fencing or markings until directed by the Contract Administrator to remove.

(replace 3.1.6)

3.1.6 Water preserved, retained, and city trees within *Tree Protection Zones* every week during the growing season or as needed during drought periods, following the advice of a qualified professional irrigation scheduler or certified arborist. Soak area immediately around shrubs and below tree crowns sufficiently deep to reach feeder roots, at minimum to a depth of 30 cm.

(add)

3.1.7 Root pruning should only be undertaken under the supervision of a certified arborist. For accidentally severed tree roots greater

than 25mm diameter, cut cleanly using a sharp cutting tool to minimize exposed face of cut surface.

- 3.1.8 Any damage to a protected, retained, or city tree must be reported to the Contract Administrator and City Engineer immediately and the tree must be assessed by a certified arborist to determine what repair/protection measures are needed.

**3.3 Lowering Grade
Around Existing
Trees**

(replace 3.3.2)

- 3.3.2 Excavations within a *Tree Protection Zone* must be supervised by a Certified Arborist.

3.4 Pruning

(add)

- 3.4.1 Pruning of retained tree, protected tree, or city tree as defined in Bylaw 8041 and 8042 requires a Tree Cutting Permit issued by the City of Kelowna. If hazardous limb removal is deemed necessary, work must be supervised by a certified arborist unless there is an imminent threat to safety.

3.5 Clean Up

(replace 3.5.2)

- 3.5.2 Replace or provide compensation for any trees the Contract Administrator assesses as irreparably damaged as determined by an Arborist and according to the requirements of the International Society of Arboriculture Guide for Establishing Value of Trees or Other Plants, 1983.

3.6 Tree Protection Zone

(add Sub-Section)

- 3.6.1 Install barrier prior to clearing, tree removal, grubbing, demolition or alteration of the grade of the site. *Tree Protection Zones* are required for any trees to be protected or retained on site, in accordance with Bylaw 8041, or within 10m of the site where City Trees are present, in accordance with Bylaw 8042.
- 3.6.2 Submit request for changes to the limits or requirements of a tree protection zone to the Contract Administrator for review and approval prior to alteration of or encroachment into a tree protection zone. The approval shall apply only to the tree protection zone around each specific tree identified in the

Contractor's request, and not to any or all tree protection zones on the site.

3.7 Trenching Near Existing Trees

(add Sub-Section)

- 3.7.1 Work within a Tree Protection Zone is discouraged. A proposal for any work must be approved by a certified arborist and include details for approved methods of excavation. This proposal must be provided to the Contract Administrator for approval prior to work commencing.

END OF SECTION

1.0 GENERAL

1.7 Disposal

(add)

- 1.7.2 The deposit or removal of soil on any land within the City is regulated under the Soil Removal and Deposit Regulation Bylaw No. 9612. The Contractor is responsible to ensure a permit for such deposit or removal pursuant to the provisions of Bylaw No. 9612 has been obtained prior to commencing construction.

1.11 Inspection and Testing

(add)

- 1.11.2 As a minimum, the frequency of quality control testing for compaction densities for trench backfill and road subgrade shall be at least one test per 50 linear metres of trench (including services) or lane width, and the number of tests shall vary per vertical depth as follows:

- (1) Trench backfill and subgrade fill 0.6 m depth or less shall include 1 vertical test per 50 m;
- (2) Trench backfill and subgrade fill between 0.6 m and 1.8 m depth shall include 2 vertical tests per 50 m, with vertical test intervals being equally spaced;
- (3) Trench backfill and subgrade fill greater than 1.8 m depth shall include 3 vertical tests per 50 m, with vertical test intervals being equally spaced.

3.0 EXECUTION

3.5 Backfill and Compaction

(add)

- 3.5.5 Trench backfill and road subgrade material shall be placed and compacted in maximum 300 mm vertical lifts unless otherwise approved by the Contract Administrator.

3.6 Surface Restoration

- 3.6.7 Permanent pavement restoration:
(replace (5))

- (5) Restore pavement as detailed on City of Kelowna Supplemental Standard Detail Drawing SS-G5 and the following:

- .1 Final asphalt cutting and milling of edges shall be conducted after trench excavation and backfill processes are completed, just prior to paving so that edges are undamaged.
- .2 Where the edge of the saw cut or milled asphalt, whichever is wider, extends into the travel lane, it shall be extended to the mid-point of that lane. Where the edge extends past the mid-point of the travel lane, it shall be extended to the far edge of that travel lane.
- .3 Where the edge of the saw cut or milled asphalt, whichever is wider, is less than 1.5 m from the lip of gutter or edge of paved shoulder, it shall be extended to the lip of gutter or edge of paved shoulder.
- .4 When an area of existing asphalt between two parallel or transverse trenches is less than one third (1/3) of the total area of the proposed paving of the two trenches, plus the area between them (based on the shortest trench), the existing asphalt shall be removed, and the full area paved in conjunction with the paving of the two trenches.
- .5 Regardless of the above, if the longitudinal distance between two trenches is less than three (3) metres it shall be removed, and the area paved in conjunction with the paving of the two trenches. The minimum restoration width shall be sufficient for machine paving unless permitted by the City Engineer.

3.6 Surface Restoration

(add)

3.6.8 Concrete curb and sidewalk restoration:

Existing curbs, sidewalks, and driveways shall be reconstructed and reinstated to ensure proper drainage and appearance, to match existing finish. Concrete curb and gutter to be reinstated between control joints. Concrete sidewalk and driveways to be reinstated to nearest panel joint.

END OF SECTION

1.0 GENERAL

1.9 Inspection and
Testing

(add)

1.9.2 The frequency of density tests for embankment fill (subgrade fill) shall be one test per 250 m² for each 300 mm vertical lift.

3.4 Placing

(add)

3.4.8 Materials shall be placed and compacted in maximum 300 mm vertical lifts unless otherwise approved by the Contract Administrator.

END OF SECTION

1.0 GENERAL

1.5 Inspection and
Testing

(add)

- 1.5.2 The frequency of density tests for subbase shall be at least one test per 150 m² placed, minimum one per day, and the test interval shall be consistent and evenly spaced along length and width of the Work. For Work that involves roadway, curb and sidewalk, test locations shall be staggered amongst the travelled lanes, curbs, and sidewalks.

END OF SECTION

1.0 GENERAL

1.5 Inspection and
Testing

(add)

- 1.5.2 The frequency of density tests for base shall be at least one test per 150 m² placed, minimum one per day, and the test interval shall be consistent and evenly spaced along length and width of the Work. For Work that involves roadway, curb and sidewalk, test locations shall be staggered amongst the travelled lanes, curbs, and sidewalks.

END OF SECTION

2.0 PRODUCTS

2.1 Materials

(replace 2.1.1)

2.1.1 Asphalt cement: to CGSB-16.3-M90, Grade 80-100, Class A or PG 64-22.

2.1.3 *(replace (2))*

(2) Gradations to be within limits specified when tested to ASTM D5444.

**Table 2.1.3.2
Hot Mix Asphalt Aggregate Gradation Specification**

Sieve Designation	Percent Passing
	Lower and Surface Course
19 mm	100
12.5 mm	84 - 95
9.5 mm	73 - 90
4.75 mm	50 - 75
2.36 mm	35 - 57
1.18 mm	25 - 45
0.600 mm	18 - 34
0.300 mm	10 - 26
0.150 mm	6 - 17
0.075 mm	3 - 7

2.1.3 *(replace (8))*

(8) Micro Deval % Loss: ASTM D6928, Coarse Aggregate: 18 max.

2.1.3 *(replace (12))*

(12) Crushed fragments (fraction retained on 4.75mm sieve): at least 85% of particles by mass, to have at least 2 freshly fractured faces. Determination of amount fractured material will be in accordance with MoTI Specification I-11, Fracture Count for Coarse Aggregate, Method "B", which determines

fractured faces by mass.

2.2 Mix Design

(replace full section)

- 2.2.1 The Contractor, at their cost, must retain a Canadian Council of Independent Laboratories (CCIL) certified, independent testing consultant to perform trial mix designs and to submit the job mix formula. The trial mix design must be performed in accordance with the current Asphalt Institute MS-2 and ASTM D6926 (75 blows per face) and must include five (5) separate trial values of asphalt content. The Contractor must pay for trial mix designs and submissions.
- 2.2.2 Mixes may contain up to 20% of Reclaimed Asphalt Pavement (RAP) without changing binder grade, provided that the properties of RAP material are considered in the trial mix design. Submissions for RAP mixes must contain all data relevant to RAP utilized in the mix design. Use of Recycled Asphalt Shingles (RAS) will not be permitted.

The amount of total AC in the RAP will be calculated as follows:

$$\% \text{ AC Replacement} = \frac{a \times b}{c}$$

a = AC content of RAP

b = RAP percent in mixture by total weight of mix

c = Total Percent AC content in mixture

- 2.2.3 Design of mix: Include the following data with the trial mix design submission:
- (1) Aggregate bulk specific gravity and water absorption.
 - (2) Sand equivalent, Micro Deval, Flat and Elongated, Coarse Aggregate Fracture, Fine Aggregate Angularity and Manufactured Fine Content values.
 - (3) Asphalt cement properties including mixing and compaction temperatures, based on temperature viscosity properties of asphalt cement.
 - (4) A graph of the temperature-viscosity relationship for the asphalt cement.

- (5) Aggregate gradations and blending proportions.
- (6) Maximum theoretical density of trial mixes.
- (7) Asphalt absorption values.
- (8) Information on additives, including source, type, percent by mass of asphalt cement and test results when anti-stripping tests are required.
- (9) Percent Air Voids, Marshall flow, voids in the mineral aggregate, and Marshall stability of the mixture selected.
- (10) Graphs of the air voids, Marshall flow, voids in the mineral aggregate and Marshall stability plotted against asphalt cement content.
- (11) Mix physical requirements to meet Table 2.2.3 below.
- (12) Do not change job-mix without prior approval from the Contract Administrator. Should change in material source be proposed, new job-mix formula to be submitted to the Contract Administrator for review and approval.

**Table 2.2.3
Specified Physical Requirements of Hot Mix Asphalt**

Property	Mix Type
	Lower and Surface Course
Stability @ 60°C, kN (min)	9.0
Flow Index, 0.25 mm units	8 - 14
Voids in Mineral Aggregate % (min)	14.0
Air Voids, % ⁽²⁾	3.0 - 5.0
Tensile Strength Ratio, % (min) ⁽³⁾	80

Notes:

- (1) Percent air voids in compacted trial mixes must be determined in accordance with ASTM D3203, with asphalt cement absorbed into the aggregate compensated for in the calculation.
- (2) In accordance with AASHTO T 283

3.0 EXECUTION

3.1 Plant and Mixing Requirements

3.1.1 Batch and continuous mixing plants:
(replace (3))

(3) Before mixing, dry aggregates to a moisture content not greater than 1.0% by mass or to a lesser moisture content if required to meet mix design requirements.

(9) Where RAP is to be incorporated into the mix: **(add)**

(5) RAP shall be introduced such that the RAP is not directly exposed to the flame.

3.1.4 Mix tolerances including variations resulting from adding RAP:
(replace (1))

(1) Permissible variation in aggregate gradation from job mix (percent of total mass):

(1)	4.75 mm sieve and larger	± 5
(2)	2.36 and 1.18 mm sieves	± 4.0
(3)	0.600 mm sieve	± 3.0
(4)	0.300 mm sieve	± 2.0
(5)	0.150 mm sieve	± 1.5
(6)	0.075 mm sieve	± 1.0

3.2 Equipment

3.2.1 **(add)**

(1) Pavers must be capable of placing a standard mat width not less than 3 m and must be capable of paving wider widths in 150 mm and 300 mm increments by means of equipment supplied by the manufacturer of the equipment. The screed must include a tamping bar or strike-off device.

(2) Control of the screed must be by automatic sensing devices. Longitudinal control must be by a sensor that follows a stringline, ski or other reference. The grade sensor must be movable, and mounts provided so that grade control can be established on either side of the paver. A slope control sensor must be provided to maintain the proper transverse

slope of the screed.

3.6 Compaction

3.6.1 **(add)**

Re-rolling of the asphalt will not be accepted as a remedy to increase test that do not meet specifications.

3.6.2 General: **(replace (1))**

(1) Provide sufficient compaction equipment to ensure that the compaction rate meets or exceeds the placement rate and to ensure that specified density is achieved before the temperature of the mat falls below 100°C.

3.7 Joints

3.7.1 General: **(add)**

(4) When placing final pavement layer against concrete curb & gutter, compacted pavement must meet the gutter at the same elevation or a maximum of 10 mm above and along the entire lip of the gutter. For reverse grade gutter, compacted pavement must meet the gutter at the same elevation to prevent ponding.

Add the following Sub-Sections:

**4.0 COMPLIANCE WITH SPECIFICATIONS AND
PAYMENT ADJUSTMENT FOR NON-COMPLIANCE**

4.1 General

- 4.1.1 The Contractor Shall provide a finished product conforming to the quality and tolerance requirements of this Specification. Where no tolerances are specified, the standard of workmanship shall be in accordance with accepted industry standards.
- 4.1.2 Acceptance of any unit of work area at full payment will occur if there are no obvious defects and the results of asphalt content, pavement density, air voids and thickness meet or exceed specified tolerances.
- 4.1.3 Unit price reductions will only be applied based on full quality assurance testing in accordance with Table 5.3.4.
- 4.1.4 The Engineer of Record who provides a letter of professional assurance for asphalt paving must satisfy the requirements of this specification. Quality control and quality assurance documentation must be available upon request. Companion samples taken as part

of quality assurance testing must be available upon request by the City Engineer.

4.1.5 Any material or workmanship deficiencies are subject to either a payment adjustment to be paid to the City of Kelowna or removal and replacement. Payment adjustments will be determined by the guidelines in this specification. Removal and replacement will be at the discretion of the City Engineer.

4.2 Aggregate Gradation

4.2.1 When the aggregate fails to comply with tolerances set forth in Section 3.1.4.1 of this specification, the City Engineer will initiate the following action:

- (1) When two consecutive gradation analyses identify non-compliance with the specified tolerances, the contractor shall be notified in writing and a third test will be completed.
- (2) If the third test indicates aggregate gradation non-compliance, the Contractor must suspend asphalt production and placement until corrective action has been taken and additional testing shows compliance with specified tolerance limits.

4.3 Asphalt Cement

4.3.1 Payment adjustment for non-compliance with the tolerance specified:

Asphalt Content Deviation from Design %	Payment Adjustment Factor
0.30 OR LESS	0.00
0.31 TO 0.40	0.30
0.41 TO 0.50	0.75
0.50 OR GREATER	Remove and replace (at the discretion of the City Engineer)

- 4.3.2 Adjustment for asphalt cement (AC) content non-compliance to the amount payable for Hot Mix Asphalt Paving equals the unit bid price times the payment adjustment factor times the quantity to which the factor is to be applied, i.e.:

$$A_c = P (F_c)(Q_n)$$

Where:

A_c = Adjustment for AC content non-compliance

P = Unit bid price

F_c = Adjustment Factor for AC Content non-compliance

Q_n = Asphalt measured for payment which was produced during the production period to which a test applies

4.4 Pavement Thickness

- 4.4.1 Pavement of any type found to be deficient in thickness by more than 10 mm must be removed and replaced by pavement of specified thickness, at the contractor's expense.

- 4.4.2 Pavement of any type found to be deficient by less than 10 percent of its specified compacted thickness will not be subject to payment adjustment for thickness non-compliance.

- 4.4.3 Pavement of any type found to be deficient in thickness by more than 10 percent of its specified thickness but not more than 10 mm shall give rise to an adjustment in the amount to be paid to the Contractor. The adjustment shall be subtracted from the amount otherwise payable to the Contractor, and the amount of the adjustment will be paid to the City. The adjustment shall be calculated as follows:

$$A_t = 1.3 \left(\frac{T_d}{T_s} \right) (P)(Q_t) \quad -$$

Where:

A_t = Adjustment for thickness deficiency

T_d = Deficiency in thickness measured in mm and being greater than 10% of specified thickness but not greater than 10 mm.

T_s = Specified thickness in mm.

P = Unit Bid Price

Q_t = Asphalt measured for payment lying within a unit of work area defined in 5.2.2, where the thickness deficiency has been identified.

NOTE: No allowance will be made for the tolerance provided for in Section 4.4.2. No payment will be made for additional thickness.

4.5 Density

4.5.1 The minimum specified density for acceptance, without payment adjustment, must be 97% of the 75 blow Marshall bulk relative density as most recently determined by the appointed testing agency.

4.5.2 Payment adjustment for density non-compliance will be as follows:

DENSITY (% OF 75 BLOW MARSHALL BULK RELATIVE DENSITY)	PAYMENT ADJUSTMENT FACTOR
97 and greater	0.0
96.5 to 96.9	7.5 %
96.0 to 96.4	15.0 %
95.5 to 95.9	22.5 %
95.0 to 95.4	30.0 %
Less than 95.0	No Payment (Note 1)

Note 1: Subject to removal and replacement at the discretion of the City Engineer.

Adjustment for density specification non-compliance shall be determined as follows:

$$A_D = P (F_D) (Q_{nD})$$

Where:

A_D = Adjustment for density non-compliance

P = Unit Bid Price for Hot Mix Asphalt Cement paving (m²)

F_D = Payment Adjustment Factor for density non-compliance (%)

Q_{nD} = Asphalt measured for payment within a unit of test area as defined in 5.1.3 (m²).

4.6 Adjusted Payments

4.6.1 The total adjustment arising from pavement deficiencies identified in the foregoing shall be determined as follows:

$$A_r = A_c + A_t + A_D$$

Where:

A_r = Total Adjustment

A_c = Adjustment for asphalt cement content non-compliance

A_t = Adjustment for thickness deficiency

A_D = Adjustment for density non-compliance

The total adjustment (A_r) shall be applied to the unit price for the quantity of work being accessed.

4.7 Segregation

4.7.1 The finished surface shall have a uniform texture and be free of segregated areas. A segregated area is defined as an area of the pavement where the texture differs visually from the texture of the surrounding pavement.

4.7.2 All segregation will be assessed using ASTM E965. The City Engineer to determine repair requirements.

The severity of segregation will be rated as follows:

Slight - The matrix of asphalt cement and fine aggregate is in place between the coarse aggregate particles, however there is more stone in comparison to the surrounding acceptable mix.

Moderate - Significantly more stone than the surrounding mix and exhibit a lack of surrounding matrix.

Severe - Appears as an area of very stony mix, stone against stone, with very little or no matrix.

4.7.3 Areas of moderate segregation may be left in place for lower courses, subject to approval of the City Engineer, but are considered defective areas for surface course. Areas of severe segregation are considered defective areas for lower and surface courses. Defective areas shall be removed and replaced with acceptable hot mix asphalt of the same type and compacted to the satisfaction of the City Engineer.

4.7.4 Any other methods of repair proposed by the Contractor will be subject to the approval of the City Engineer.

4.7.5 Repairs will be carried out by the Contractor at their expense.

4.8 Smoothness

4.8.1 The completed asphalt concrete surface shall be smooth and true to the established crown and grade. The surface course shall be free from deviations exceeding 5 mm as measured in any direction with a 3 m straight edge.

4.8.2 When deviations more than the above tolerances are found, the pavement surface shall be corrected by methods satisfactory to the City Engineer. Correction of defects shall be carried out until there are no deviations anywhere greater than the allowable tolerances.

5.0 TESTING FREQUENCY AND PROCEDURES

5.1 General

5.1.1 The City Engineer shall have access to all production processes and materials used for the work to monitor material quality as often as deemed necessary. Such inspection and testing shall not in any way relieve the Contractor of the responsibility for meeting the requirements of this specification.

5.1.2 At least three weeks prior to commencing work, inform the Contract Administrator of the proposed source of aggregates, provide access for sampling, provide equipment to obtain representative samples from stockpiles, and provide samples of asphalt cement in accordance with Section 2.1.1.

5.1.3 The unit of work area considered for acceptance is each 1,500 m² of continuous paving production. When less than 1,500 m² is produced in a construction period the actual production for that period may, at the discretion of the Contract Administrator, be added to the previously completed pavement construction.

5.1.4 Minimum testing outlined in Table 5.3.4 must be completed for full payment and acceptance of work.

5.2 Quality Control

5.2.1 Quality control is the responsibility of the Contractor throughout every stage of the project, to ensure that all materials and work conform to the requirements as specified in the Contract Documents.

5.2.2 Reclaimed asphalt pavement (RAP) shall be considered as an aggregate for the purposes of quality control.

- 5.2.3 All quality control shall be conducted by qualified personnel. The Contractor shall bear the cost of all quality control testing and consulting services.
- 5.2.4 Quality Control testing, sampling and minimum frequencies are described in Table 5.2.4, Quality Control Requirements.
- 5.2.5 Pre-Production Quality Control test data as specified in Table 5.2.4 shall be reported to the City Engineer one week prior to commencing the project, or as requested.

Table 5.2.4: Quality Control Requirements

Quality Control Requirements	Test Standards	Minimum Frequency
Pre-Production		
Asphalt Cement Certification	-	Once per year or for change in supplier.
Aggregate Physical Properties Sec. 2.1.3	Section 2.1.3	Once per year, or for change in source.
Coarse Aggregate, Manufactured Sand, Natural Fines, Blend Sand Aggregates Gradation	ASTM C117 ASTM C136	One for every 1,000 tonnes of each class of material processed into stockpile, or one analysis for each material every production day when production rate is less than 1000 tonnes.
RAP Asphalt Content and Gradation	ASTM D6307 ASTM D2172 ASTM D5444	One sample per 500 tonnes or a minimum of ten samples per stockpile, whichever amount is greater.
Trial Mix Design by Marshall Method	Section 2.2 Asphalt Institute MS-2	One per mix type every production year, or as required for a change in asphalt cement supply, aggregate gradation or aggregate source.
Post- Production		
Hot Mix Asphalt Analysis (including Asphalt Content, Aggregate Gradation, Marshall Bulk Relative Density and Void Properties)	ASTM D6307 ASTM D2172 ASTM D5444 ASTM D3203	For each mix type one hot mix analysis for every 500 tonnes or one sample per day of paving, whichever is greater. Samples must be taken at the paving location. See Note 1.
Compaction Monitoring (Core Density)	ASTM D2726 ASTM D2950	Minimum Frequency not specified. See Note 2.

Note 1:

Where an individual test indicates non-compliance, the Contractor must immediately initiate remedial measures, and submit, at its expense, evidence that compliance exists with the approved mix design.

Note 2:

Coring is subject to the approval of the Contract Administrator.

- 5.3 Quality Assurance**
- 5.3.1 Acceptance of all hot mix asphalt material and paving will be based on the results of Quality Assurance (QA) testing from a lab that is Canadian Council of Independent Laboratories (CCIL) certified.
- 5.3.2 Quality assurance testing is the responsibility of the Contract Administrator for acceptance of work completed.
- 5.3.3 Quality Assurance sampling and testing is described in Table 5.3.4, Quality Assurance Minimum Testing Requirements.
- 5.3.4 Quality Assurance Sampling Procedures:
- (1) Loose mix samples shall be acquired from the work site in accordance with ASTM D979. Sampling from the auger can be substituted for this standard provided that no sample segregation is probable. Companion samples must be taken for use as 3rd Party appeal test samples.
 - (2) The timing of mix sampling shall be stratified, with each sample representing a similar production quantity.
 - (3) Core locations will be selected using representative random sampling procedures. The unit of work area will be divided into segments meeting or exceeding the minimum frequency in Table 5.3.4 and of approximately equal area. The longitudinal coordinates will have similar spacing on roadway and transverse coordinates will be located using random numbers. Coring locations will be determined in the office prior to sampling, approved by the Contract Administrator. Core sampling requires written approval by the City of Kelowna.
 - (4) Areas within 5.0 m of transverse joints or 0.5 m of a mat edge are excluded from compaction acceptance sampling and testing.
 - (5) The Contract Administrator for a private project must be able to provide the opportunity for the City Engineer to sample paving materials when the City of Kelowna deems it necessary.

Table 5.3.4: Quality Assurance Minimum Requirements

Quality Assurance Requirements	Test Standards	Minimum Frequency
Hot Mix Asphalt Analysis (including Binder Content, Aggregate Gradation, Marshall Bulk Relative Density, Maximum Relative Density, Marshall Stability and Flow and Void Properties)	ASTM D6307 ASTM D2172 ASTM D5444 ASTM D3203 ASTM D6927 ASTM D2041	For each mix type one hot mix analysis per 1500 m ² or one test per 4.0 hrs of continuous paving, whichever is greater. Companion samples must be taken for use as 3rd Party appeal test samples.
Compaction Testing (Core Density) and Thickness Determination	ASTM D2726 ASTM D3549	Three cores per 1,500 m ² . Three cores for areas between 500m ² and 1,500m ² . Number of tests required for areas less than 500m ² will be at the discretion of the Contract Administrator.
Hot Mix Asphalt Temperature	-	No minimum frequency.

5.4 Appeal of Quality Assurance Testing Results

- 5.4.1 The Contractor may appeal the results of acceptance testing for Compaction Standard or Asphalt Content for any area subject to rejection or unit price reduction. The notice of appeal shall be in writing and submitted to the City Engineer within 7 days of receipt of the acceptance testing results.
- 5.4.2 Appeals will only be considered if a cause can be proven, and the requirements of Table 5.2.4 have been satisfied.
- 5.4.3 Quality Control tests initiated after the Contractor's receipt of the Quality Assurance test results will not be considered when evaluating cause for appeal. Heating and remolding pavement cores for the purpose of determining asphalt content, gradation or Marshall volumetric properties is not acceptable.
- 5.4.4 Only Quality Control testing during production for the subject project will be considered when evaluating cause for appeal provided test results are submitted to the City Engineer prior to the receipt of the acceptance testing results.
- 5.4.5 Laboratories conducting acceptance testing for appeals must be CCIL certified for the subject test procedures.

5.5 Asphalt Content, Compaction Standard or Air Void Appeals

5.5.1 The testing laboratory conducting the project acceptance sampling and testing will routinely retain companion samples sufficient for the determination of asphalt content, maximum relative density and/or Marshall relative density. Minimum companion sample size should be 10 kg for this purpose.

5.5.2 For asphalt content, compaction standard or air void (Marshall relative density) appeal testing, the Contractor will have the option for the testing to be done by the testing laboratory undertaking the Quality Assurance testing, or an independent testing laboratory selected by the City Engineer. If the independent testing laboratory does not have a valid asphalt correction factor as per ASTM D6307 - Asphalt Content of Hot Mix Asphalt by Ignition Oven the lab should have the capability to perform ASTM D2172 - Quantitative Extraction of Bitumen from Bituminous Paving Mixtures.

5.5.3 The appeal test results will be used for acceptance and unit price adjustment and shall be binding on both the City of Kelowna and the Contractor.

5.5.4 If the new asphalt content, new compaction and/or new air voids content verifies that any unit price reduction or rejection applies for that area of work, the costs of the appeal sampling and testing will be borne by the Contractor. If the results show that a penalty or rejection no longer applies, the sampling and appeal costs will be the responsibility of the City of Kelowna.

5.6 Core Density and Thickness Appeals

5.6.1 Core density and thickness appeals will only be considered if a case can be made that the stratified random sampling plan was biased, or sampling and testing was in error.

END OF SECTION

1.0 GENERAL

1.3 Source Quality Control

(add)

1.3.3 Submit soil analysis results to Contract Administrator minimum 5 Days prior to deliver or placement of growing medium (topsoil). Contractor not to supply or place growing medium and amendments that will not or do not meet the physical and chemical properties described in this Section without the prior written approval of the Contract Administrator.

1.5 Inspection and Testing

(add)

1.5.2 Submit 1.0kg sample of each proposed material and amendment to the Contract Administrator and soil testing laboratory. Independent soil testing laboratory to be approved by the Contract Administrator.

1.5.3 Have testing laboratory analyse samples for chemical, physical and biological properties specified in this Section, to include pH, lime requirements, soluble salts or electrical conductivity (E.C.), % Sands + % Fines (Silt and Clay) + % Organic Matter = 100%, % Total Nitrogen, and available levels of phosphorous, potassium, calcium and magnesium.

1.5.4 Have testing laboratory advise on suitability of material for intended use and make recommendations for manufacture and amendment of growing medium to meet requirements of the Contract Documents. Note that the Contract Administrator may accept the soil if it closely meets the requirements, based upon the recommendations of the laboratory.

1.5.5 Results of laboratory testing to be made available to the City Engineer upon request.

2.0 PRODUCTS

2.9 Fertilizers

(add)

2.9.2 Chemical fertilizer use must be approved by City Engineer prior to use and should be limited to areas where compost is not available/suitable.

2.9.3 Fertilizer should not be used in restoration.

2.10 Growing Medium *(replace Table 2)*

Table 2: Properties of Growing Medium for Different Applications

	<u>Tree Pits & Low Traffic Lawn Areas</u>	<u>High Traffic Lawn Areas</u>	<u>Planting Beds & Planters</u>	<u>Naturalized Grass</u>	<u>Naturalized Beds</u>
Particle Size (% of dry weight mineral fraction per <u>Canadian System of Soil Classification</u>)					
Gravel >2mm	0-5	0-5	0-5	0-10	0-10
Sand 0.05mm-2mm	50-70	80-90	50-70	30-70	30-70
Silt 0.002mm-0.05mm	10-25	5-15	10-25	15-50	15-50
Clay <0.002mm	0-20	0-5	0-20	15-30	15-30
Silt + Clay	25 max	15 max	25 max	60 max	60 max
Acidity (pH)	6.0-7.0	6.0-7.0	5.5-7.0	6.0-7.0	6.0-7.0
Organic Content (% of dry weight)	3-5	3-5	15-20	5-10	10-15
Drainage	Percolation shall be such that no standing water is visible 60 minutes after at least 10 minutes of moderate to heavy rain or irrigation.				

2.11 Compost *(add sub-section)*

2.11.1 Compost to be uniform blend of natural source-separated organic materials, composted such that it is brown-black in colour and has carbon to nitrogen ratio of 25 to 1 or lower and pH 6 to 7. Compost to be substantially free from subsoil, pests, roots, wood, construction debris, undesirable grasses or weeds, and seeds or parts thereof. Compost to be substantially free from toxic materials, crabgrass, couch grass, equisetum, other weeds, and seeds or parts thereof.

2.11.2 Use of compost to be approved in writing by the Contract Administrator prior to mixing or placement.

3.0 EXECUTION

3.4 Placing Growing Medium *(replace 3.4.5)*

3.4.5 Place growing medium to minimum depth after settlement specified on Contract Drawings. Where no depth is specified on Contract Drawings place growing medium to minimum depth after settlement specified in Table 3 for Coarse Textured Subsoil to increase water retention.

3.7 Acceptance

(add)

3.7.2 If analysis of placed growing medium indicates that the physical or chemical properties of the material varies from the limits and ranges specified in this Section, the Contract Administrator may do one or a combination of the following:

- (1) Require removal and replacement of growing medium that does not meet the limits and ranges specified in this Section.
- (2) Require the application and incorporation of soil amendments to enable the soil to meet the physical and chemical requirements specified in this Section.
- (3) Accept the work at a reduced price determined by G.C. 9 Valuation of Changes and Extra Work.

3.10 Drainage
Control

(add sub-section)

3.10.1 Provide proper water management and drainage of site during construction. Include silt traps, erosion control measures, temporary water collection ditches, as well as maintenance during construction period.

END OF SECTION

- | | | | | |
|------------|------------------------|--------|---|--------------------------|
| 1.0 | GENERAL | 1.0.1 | Section 32 91 23S refers to those portions of the work that are unique to the use of soil cells for the planting of trees and landscaping in pedestrian and vehicular areas. This section must be referenced to and interpreted simultaneously with all other sections pertinent to the works described herein. | |
| 1.1 | Related Work | 1.1.1 | Concrete Walks, Curbs and Gutters | <u>Section 03 30 20</u> |
| | | 1.1.2 | Cast-in-Place Concrete | <u>Section 03 30 53</u> |
| | | 1.1.3 | Aggregates and Granular Materials | <u>Section 31 05 17</u> |
| | | 1.1.4 | Excavation, Trenching and Backfilling | <u>Section 31 23 01</u> |
| | | 1.1.5 | Roadway Excavation, Embankment and Compaction | <u>Section 31 24 13</u> |
| | | 1.1.6 | Geosynthetics | <u>Section 31 32 19</u> |
| | | 1.1.7 | Granular Base | <u>Section 32 11 23</u> |
| | | 1.1.8 | Topsoil and Finish Grading | <u>Section 32 91 21</u> |
| | | 1.1.9 | Irrigation System | <u>Section 32 94 01S</u> |
| | | 1.1.10 | Planting of Trees, Shrubs and Ground Covers | <u>Section 32 93 01</u> |
| 1.2 | Mock Up | 1.2.1 | Prior to the installation of soil cell system, construct a mockup of complete installation at the discretion of the Contract Administrator. | |
| | | 1.2.2 | Mock up to be a minimum 10m ² in area and to consist of complete soil cell system, including soil cell frames, geogrid, growing medium, soil cell deck and geotextile, all installed in excavation on prepared and approved granular base, geotextile, and subgrade. | |
| | | 1.2.3 | Mock up may, upon approval of the Contract Administrator, remain as part of the installed work at end of project if it remains in good condition and meets requirements of Contract Documents. Otherwise, mock-up to be removed at Contractor's expense. | |
| 1.3 | Site Conditions | 1.3.1 | Inspect all areas to receive soil cells prior to placement. Before proceeding with work check and verify dimensions, quantities, grade elevations, drainage, compaction, and contamination. | |

- | | | | |
|---|--|-------|--|
| | | 1.3.2 | Report defects in dimensions, quantities, grade elevations, drainage, compaction and contamination to the Contract Administrator immediately and make good to satisfaction of the Contract Administrator prior to construction of soil cell system. |
| 1.4 Delivery, Storage and Handling | | 1.4.1 | Deliver packaged materials in original, unopened containers showing weight, certified analysis and name and address of manufacturer. |
| | | 1.4.2 | Do not handle, deliver or place bulk materials in frozen, wet or muddy conditions. Deliver materials to site at or near optimum compaction moisture content. |
| | | 1.4.3 | Protect excavation from freezing conditions, accumulation of water and contamination until placement of soil cells, growing medium, geotextile and root barrier. Maintain protection of excavation and placed material until installation of hard surfaced roadway or pedestrian surface above. |
| | | 1.4.4 | Growing medium, granular base and backfill that is excessively wet, segregated or contaminated will be rejected. Remove rejected material from site and replace with approved material at Contractor's expense. |
| 1.5 Layout and Elevation Control | | 1.5.1 | Provide layout and elevation control during installation of soil cells. Utilize grade stakes, benchmarks, surveying equipment and other means and methods to ensure that layout and elevations conform to layout and elevations shown on Contract Drawings. |
| 1.6 Scheduling | | 1.6.1 | Schedule installation of soil cells after all affecting walls, curbs, footings and utility work in the area have been installed. Coordinate schedule with scheduling of other trades on site. |
| 1.7 Measurement and Payment | | 1.7.1 | Payment for soil cells will be made separately for each vertical column of soil cell assembly, and includes all soil cell components, growing medium, site preparation, placement, geogrid and geotextile, protection of work and incidentals. Payment will be made separately for assemblies comprised of one, two or three layers of soil cell frames. |
| | | 1.7.2 | Payment for excavation, backfilling and embankment of soil cells will be made under Section 31 23 01 - Excavating, Trenching and Backfilling or Section 31 24 13 - Roadway Excavation, Embankment and Compaction, as provided in the Schedule of Quantities and Unit Prices. |

-
- 1.7.3 Payment for placement and compaction of granular base will be made under Section 32 11 23 - Granular Base, as provided in the Schedule of Quantities and Unit Prices.
- 1.7.4 Payment for pedestrian or vehicle surfaces above soil cells will be made under separate sections as appropriate.
- 1.7.5 Payment for tree planting, associated non-soil cell growing medium, root barrier, tree grates and concrete surrounds will be made under separate sections as appropriate.
- 1.8 Inspection and Testing**
- 1.8.1 Refer to General Conditions, Clause 4.12, Inspections and Testing.
- 1.8.2 Refer to Section 32 91 21 - Topsoil and Finish Grading - 1.3 and 1.5.
- 2.0 PRODUCTS**
- 2.1 Soil Cell**
- 2.1.1 Soil cell to be fiberglass-reinforced polypropylene structure, or other materials, designed to support sidewalk loads, designed to be filled with growing medium for the purpose of growing tree roots, and for rainwater filtration, detention and retention.
- Acceptable soil cell systems include the following:
- (1) Silva Cell by DeepRoot Partners, including:
- .1 Silva Cell frame: 400 x 600 x 1200 mm
 - .2 Silva Cell deck: 50 x 600 x 1200 mm, including manufactured installed galvanized steel tubes
 - .3 Silva Cell modified: 400 x 600 x 150 mm modified Silva Cell frame designed to stiffen and align frames as growing medium and backfill is placed
 - .4 Silva Cell deck screws: manufacturer supplied stainless steel screws to attach decks to frames
- (2) Approved Equal.
- 2.2 Anchor Spike**
- 2.2.1 Galvanized steel spike with spiral twist, 8mm diameter and 250mm length.
- 2.3 Drainage Pipe**
- 2.3.1 Drainage pipe to be perforated drainpipe per Section 33 40 01 - Storm Sewers - 2.7, as specified on Drawings.
- 2.3.2 Fittings to be compatible with specified pipe and by same manufacturer.

			2.3.3	PVC pipe solvent and primer combinations shall be as recommended by manufacturer and suitable for use with specified materials and application.
2.4	Inspection Assembly	Riser	2.4.1	Inspection riser to be 100mm diameter Schedule 40 non-perforated PVC pipe per Section 32 94 01S– Irrigation System. Cut four (4) 3mm wide slots in bottom of pipe that extend to soil cell deck to allow water access for inspection.
			2.4.2	Fittings and caps to be compatible with specified pipe and by same manufacturer. Cap to be solid threaded cleanout or removable inlet grate designed to fit inspection riser and be compatible with pedestrian traffic and operational practice.
2.5	Geogrid		2.5.1	Geogrid to be high molecular weight high tenacity polyester multifilament yarns woven in tension and polymer-coated, with the following ASTM D 6637 mechanical properties: <ul style="list-style-type: none"> (1) Tensile strength: 29.2 kN/m (2) Creep reduced strength: 18.5 kN/m (3) Long term allowable design load: 18.5 kN/m (4) Grid aperture size (machine direction): 22.2mm (5) Grid aperture size: 25.4mm (6) Mass /unit area (ASTM D 5261): 254.3 g/m²
2.6	Geotextile		2.6.1	Geotextile to be non-woven polypropylene fabric, with the following properties: <ul style="list-style-type: none"> (1) Grab tensile strength: 167.8 kg (2) Grab tensile elongation: 50% (3) Mullen burst strength: 2,620 kPa (4) Puncture strength: 58.97 kg (5) Apparent opening size: US sieve 80 (0.180 mm) (6) Water flow rate: 3,870.8 l/min/m² (7) Minimum roll width: 3600 mm
2.7	Granular Base		2.7.1	Granular base and subbase to be as shown on Contract Drawings and to conform to Section 32 11 23 - Granular Base.
2.8	Backfill		2.8.1	Backfill material adjacent to soil cells to be as shown on Contract Drawings.
2.9	Growing Medium		2.9.1	Growing medium to be as shown on Contract Drawings and to conform to Section 32 91 21– Topsoil and Finish Grading.

- 2.10 Root Barrier**
- 2.10.1 Root barrier to be per Section 32 93 01 - Planting of Trees, Shrubs and Ground Covers - 2.15.
- 3.0 EXECUTION**
- 3.1 Soil Cell Frame**
- 3.1.1 Confirm that granular base meets compaction requirements of 95% of maximum dry density in accordance with ASTM D698 Standard Proctor method prior to placement of soil cell frame units. Grade sub-base surface on a plane parallel to the proposed finish grade above.
- 3.1.2 Identify tree openings, utility routes and edges of hard surfaces above soil cells on granular base using spiked string and/or spray paint.
- 3.1.3 Confirm that width and length of excavation are a minimum of 150mm beyond the edges of the Soil Cells. Layout location of all drain lines. Do not locate drain lines within 150mm of any Soil Cell post. Provide field engineering when drain lines are being installed to assure that the slope on all drains is 1% minimum towards intended outfalls. Place frame units by hand.
- 3.1.4 Place first layer of frame units on prepared and approved granular base and geotextile. Work away from tree and utility openings. Place frame units no less than 25mm apart and no more than 75mm apart.
- 3.1.5 Verify that horizontal and vertical position of frame units are consistent with required locations and dimensions of tree and utility openings, paving edges, surfaces and other structures to be constructed above soil cells. Report conflicts to the Contract Administrator and make adjustments as necessary.
- 3.1.6 Ensure that each frame unit sits firmly on granular base. Ensure frames do not rock or bend over any stone or other obstruction and do not bend into dips in base.
- 3.1.7 Check each frame unit for damage prior to placing in excavation. Do not use frame units that are cracked or chipped.
- 3.1.8 Secure soil cell to granular base with four anchor spikes driven through molded holes in base of frame unit.

- 3.1.9 For applications where soil cells are installed over waterproofed structures, develop a spacing system consistent with requirements of waterproofing system and do not use anchor spikes that will come within 150mm of any waterproofing material. Submit shop drawing of spacing and anchoring system for approval by the Contract Administrator.
- 3.1.10 Install next layer of frame units on top of previous layer. Build layers as stacks of frame units set one directly over the other. Do not set frame unit half on one unit below and half on another unit.
- 3.1.11 Register each upper frame unit on top of lower frame unit post. Ensure contact points are free of dirt, mud and debris prior to placement. Ensure each upper unit is solidly seated on unit below. Rotate each frame registration arrow in the opposite direction from frame unit below to ensure connector tabs firmly connect.
- 3.1.12 Install no more than two layers of frame units before installation of growing medium and backfill.
- 3.2 Modified Soil Cell Frame**
- 3.2.1 Install modified frame unit on top of frame unit prior to installation of growing medium and backfill. Modified frame unit is required only during installation and compaction of growing medium and backfill.
- 3.2.2 Remove modified frame unit prior to installation of deck unit and as installation of growing medium and backfill progresses across soil cell framework. Place and remove modified frame units by hand.
- 3.3 Geogrid**
- 3.3.1 Install geogrid curtain prior to installation of growing medium and backfill.
- 3.3.2 Geogrid curtain is required between edge of soil cell and any backfill or granular base beyond extent of soil cell framework that will support pedestrian or vehicular paving.
- 3.3.3 Install geogrid curtain where required. Do not install geogrid curtain between edge of soil cell and any planting area or tree opening adjacent to soil cell.
- 3.3.4 Pre-cut geogrid to allow for 150mm minimum underlap below backfill, and 300mm minimum overlap above soil cell deck.
- 3.3.5 Where soil cell layout causes a change of direction in plane of geogrid, slice top and bottom flaps of geogrid and fold so it lies flat on top of soil cell deck and granular base course along both planes.

-
- 3.3.6 Provide 300mm minimum overlap between different sheets of geogrid.
- 3.3.7 Secure geogrid to frame units and deck units with 4.5mm x 300mm plastic zip ties in locations recommended by manufacturer. After deck unit is secured in place fold 300mm overlap of geogrid over top of unit.
- 3.4 Growing Medium and Backfill**
- 3.4.1 Install root barrier as shown on Contract Drawings. Protect root barrier from damage and displacement during installation of growing medium and backfill.
- 3.4.2 Install growing medium and backfill as indicated on Contract Drawings. The process of installation requires that these two materials be installed and compacted together in alternating lifts to achieve correct compaction relationships between the materials.
- 3.4.3 Place growing medium in soil cell framework and spread by hand or hand tool through each soil cell in a maximum 200mm lift. Work soil under horizontal beams of soil cell frame and utility conduit to eliminate air pockets there. Ensure equipment bucket does not contact soil cell framework. Hold plywood sheet against geogrid during placement and compaction of growing medium to protect geogrid and maintain consistent separation of materials.
- 3.4.4 Finalize installation of utility conduit, drainage pipes and irrigation where shown on Contract Drawings.
- 3.4.5 Compact growing medium lift by stepping on entire exposed surface of growing medium. Do not step on frame units. Ensure there is a minimum of 250mm of growing medium over horizontal beams of frame units before beginning compaction. Leave top 50mm of frame unit exposed above growing medium to allow placement of next layer of frame units.
- 3.4.6 Compact growing medium to 85% of standard proctor density. Remove growing medium that is over compacted and reinstall.
- 3.4.7 Place backfill to 95% of maximum dry density in space between geogrid and sides of excavation and spread by hand adjacent to soil cell framework to provide maximum 200mm lift. Ensure geogrid under lap lays flat under backfill. Ensure equipment bucket does not contact soil cell framework. Hold plywood sheet against geogrid during placement and compaction of backfill to protect geogrid and maintain consistent separation of materials. Do not place backfill material in tree or planting bed opening.

- 3.4.8 Compact backfill per Contract Documents. Ensure compaction equipment does not contact soil cell frame or deck.
- 3.4.9 Repeat placement and compaction of growing medium and backfill in lifts to top of topmost frame unit. Finish grade of growing medium to be 25mm below bottom of deck unit, except as indicated otherwise on Contract Drawings.
- 3.4.10 Do not place final lift of backfill until adjacent deck unit is secured in place. Then install and compact backfill flush with soil cell deck. Ensure compaction equipment does not contact deck unit. Maintain modified frame unit in place until installation of deck unit.
- 3.5 Soil Cell Deck**
- 3.5.1 Obtain the Contract Administrator's approval of placement and compaction of growing medium and backfill prior to installation of soil cell deck.
- 3.5.2 Process for installation of deck units requires that deck units be installed immediately after removal of modified frame units.
- 3.5.3 Ensure contact points are free of dirt, mud and debris prior to placement. Register deck unit on top of frame unit post. Do not set deck unit half on one frame unit below and half on another frame unit. Ensure deck unit is solidly seated on frame unit.
- 3.5.4 Snap deck unit onto frame unit using snapping mechanism on corners of deck unit. A rubber mallet may be used to hammer snaps into place.
- 3.5.5 Secure deck unit corners to frame unit posts using screws provided by manufacturer.
- 3.6 Geotextile**
- 3.6.1 Place geotextile over top of soil cell deck and where indicated on Drawings. Extend geotextile minimum 450mm beyond outside edge of excavation. Overlap geotextile joints minimum 450mm. Cut geotextile to provide minimum 200mm overlap of tree, planting and utility openings.
- 3.7 Inspection Riser Assembly**
- 3.7.1 Install inspection riser assembly on top of geotextile in location shown on Contract Drawings immediately prior to placement of granular base. Maintain assembly in fixed position during placement of granular base and final hard surface treatment.
- 3.8 Geotextile**
- 3.8.1 Supply and install geotextile under soil cell system as shown on Contract Drawings and per Section 31 32 19 - Geosynthetics.

- 3.8.2 Supply and install geotextile on soil cell deck as shown on Contract Drawings and per Section 31.32.19 - Geosynthetics.
 - 3.8.3 Place geotextile over top of soil cell deck and where indicated on Drawings.
 - 3.8.4 Extend geotextile minimum 450mm beyond outside edge of excavation. Overlap geotextile joints minimum 450mm. Cut geotextile to provide minimum 200mm overlap of tree, planting and utility openings.
 - 3.8.5 Repair cut or damaged geotextile with a second piece of geotextile prior to placement of granular base. Overlap edges of cut or damaged area with second piece by a minimum of 300mm.
- 3.9 Granular Base**
- 3.9.1 Supply and install granular sub-base course under soil cell system as shown on Contract Drawings and as specified in Section 32.11.23 - Granular Base.
 - 3.9.2 Supply and install aggregate base course above soil cell system as shown on Contract Drawings and as specified in Section 32.11.23 - Granular Base.
 - 3.9.3 Maximum tolerance for deviations in finished surface of granular base for soil cell system is 6mm over a 1200mm distance. Adjust granular base under each frame unit to provide a continuous solid base of support to required grade elevation.
 - 3.9.4 Install granular base course on geotextile immediately after installation of geotextile.
 - 3.9.5 Place granular base on soil cell system from one side of soil cell deck to other, to ensure geotextile and granular base conforms to cell deck contours.
 - 3.9.6 Do not place or spread granular base in several positions at same time.
 - 3.9.7 Load granular base onto soil cell system from equipment located outside limits of soil cell excavated area. Do not drive vehicles or operate equipment directly on top of soil cell deck, geotextile or granular base. Do not drive vehicles or operate equipment greater than 450kg directly on granular base over soil cell deck.

- 3.9.8 Spread granular base on soil cell system using hand tools or by light use of equipment bucket.
- 3.9.9 Compact granular base in lifts not to exceed 150mm, to 95% of maximum dry density. Compact granular base on top of soil cell system using walk behind type vibratory plate tamper, vibratory roller or jumping compacter having a maximum weight of 450kg.
- 3.9.10 For alternate method of placing and compacting granular base on top of soil cell system (e.g. for large area, small area, area of difficult access) submit shop drawing of proposed equipment and procedure to Contract Administration for approval.
- 3.10 Protection of Work**
 - 3.10.1 Protect soil cell system, geotextile and granular base from vehicles, equipment, other materials and excessive moisture.
 - 3.10.2 Use temporary fencing or hoarding to keep vehicles and equipment away off soil cell area until final surface materials are placed.
- 3.11 Clean Up**
 - 3.11.1 Dispose of surplus materials and all construction debris off site.

END OF SECTION

2.0 PRODUCTS

2.1 Plant Material

2.1.2 *(replace (12))*

(12) All trees and plants to be inspected by the Contract Administrator and the City Engineer (for city trees) upon delivery to site.

(add)

(13) Container stock #3 and less is to be considered small; and container stock #5 and up is to be considered large as specified on Table 3 in Section 32 92 21 Topsoil and Finish Grading.

(add)

2.1.3 Submit written requests for plant material substitutions to the Contractor Administrator for review within 20 Days of receiving Notice to Proceed. Provide explanation for substitution and evidence the plant material is not available within 400km of the site.

2.4 Mulch

(replace 2.4.1)

2.4.1 Mulch to be 'Glenmore Grow' or 'Ogogrow' as determined by the Contract Administrator, obtained from City of Kelowna Landfill Operations (location to be confirmed), and shall be free of all soil, stones, sticks, roots or other extraneous matter. Depth after settlement as specified.

2.5 Stakes

(replace 2.5.1)

2.5.1 Stakes to be as shown on Contract Documents. Where not otherwise shown on Contract Documents, stakes to be pressure treated wood 50-70mm diameter approximately 2.0m long.

2.6 Guying Collar

(replace 2.6.1)

2.6.1 Acceptable products for guying collars and tree ties include the following:

- .1 Deep Root ArborTie series
- .2 Approved Equal

CITY OF KELOWNA
SUPPLEMENTAL TO
MMCD SPECIFICATIONS

**PLANTING OF TREES, SHRUBS AND GROUND
COVERS**

**SECTION 32 93 01S
PAGE 2 OF 2**

**2.13 Tree Rings, Grate,
Frames, Guards
and Boxes**

(add)

2.13.1 Tree rings, grates, frames, guards and boxes to be as shown on Contract Documents. Where not otherwise shown on Contract Documents tree rings, grates, frames, guards and boxes to be per Shop Drawing approved by the Contract Administrator.

2.14 Root Barrier

(add)

2.14.1 Depth and length of root barrier product to be as shown on Contract Drawings. Acceptable root barrier products include the following:

- .1 Deep Root UB series
- .2 Approved Equal

END OF SECTION

-
- 1.0 GENERAL**
- 1.0.1 Section 32 94 01S refers to those portions of the work that are unique to the complete or partial installation or repair of an automatic underground irrigation system, including all necessary preparatory work and all electrical, wiring and plumbing connections, and maintenance work during the guarantee period.
- 1.0.2 This section applies to General Contractors and Sub-Contractors for all services and sites that will be maintained by City of Kelowna staff. This section must be referenced and interpreted simultaneously with all other MMCD (Master Municipal Construction Document) sections pertinent to the works described herein. Where standards in this document exceed those in MMCD, these standards shall take precedence.
- 1.1 Related Work**
- 1.1.1 Project Record Documents Section 01 33 01
- 1.1.2 Cast-in-Place Concrete Section 03 30 53
- 1.1.3 Precast Concrete Section 03 40 01
- 1.1.4 Aggregates and Granular Materials Section 31 05 17
- 1.1.5 Site Grading Section 31 22 01
- 1.1.6 Excavating, Trenching and Backfilling Section 31 23 01
- 1.1.7 Topsoil and Finish Grading Section 32 91 21
- 1.1.8 Hydraulic Seeding Section 32 92 19
- 1.1.9 Seeding Section 32 92 20
- 1.1.10 Sodding Section 32 92 23
- 1.1.11 Planting of Trees, Shrubs and Ground Covers Section 32 93 01
- 1.1.12 Waterworks Section 33 11 01
- 1.2 References**
- 1.2.1 Abbreviations referenced within this document with respect to testing, materials, fabrication and supply are fully described in References – Section 01 42 00.

- 1.2.2 Installation of irrigation components near trees must meet City of Kelowna tree protection Bylaws 8041 and 8042.
- 1.3 Codes and Permits**
- 1.3.1 Perform all work of this section in strict accordance with all municipal, provincial, or federal guidelines, regulations, and codes. Requirements of these specifications not conflicting therewith, exceeding code requirements govern.
- 1.3.2 Contractor is responsible for obtaining all necessary permits and approvals required to undertake and complete the work.
- 1.4 Quality Assurance**
- 1.4.1 Provide documentation in writing of minimum of 5 years of industry experience and a member in good standing of at least one of the following organizations:
- (1) Irrigation Industry Association of British Columbia (IIABC)
 - (2) The Irrigation Association (IA)
- 1.4.2 If the irrigation design involves High Density Polyethylene (HDPE) pipe, all welds required during project construction must be done by an HDPE installer who holds a current training certificate from a recognized HDPE training organization to weld and install HDPE pipe. Provide documentation to the Contract Administrator.
- 1.4.3 All electrical components or products specified or used in construction of the proposed irrigation system must be CSA approved and installed in accordance with the most recent versions of the Safety Standards Act and Electrical Safety Regulation.
- 1.4.4 Install all irrigation components per manufacturer's instructions and specifications.
- 1.4.5 All materials to be new and without flaws.
- 1.4.6 Attend a mandatory pre-construction meeting with City of Kelowna Parks Department Representative.

- 1.5 Definitions**
- 1.5.1 *Journeyman Plumber* is an individual who: (i) holds a Certificate of Qualifications; (ii) follows the BC Plumbing Code; (iii) is governed by the local plumbing authority; (iv) and is responsible for all required permits and inspections.
- 1.5.2 *Certified Electrician* is an individual who: (i) holds a Certificate of Qualifications; (ii) follows the BC and Canadian Electrical Code; (iii) is governed by Technical Safety BC; (iv) and is responsible for all required permits and inspections.
- 1.5.3 *Contract Administrator* is a person or company appointed by the City of Kelowna and identified in writing to the Contractor to be the City of Kelowna's representative for the purposes referenced herein.
- 1.5.4 *City of Kelowna Parks Department Representative* is a person designated by the City of Kelowna Parks Department to represent the City of Kelowna Parks Department at project meetings, tests and inspections.
- 1.5.5 *Owner* means the City of Kelowna. Where project action or involvement are required, the Owner's representative will be the City of Kelowna Parks Department Representative.
- 1.6 Scheduling**
- 1.6.1 Ensure that sequencing of irrigation work is carried out in coordination with the work of other trades and that sleeving, conduit, wire, pipes, valves and other equipment are installed to minimize disruptions.
- 1.6.2 Plan, schedule and execute work to ensure water is available for landscape establishment and maintenance purposes at the appropriate time, volume, and operating pressures to ensure irrigation is delivered in accordance with plant water needs.
- 1.7 Substitutions**
- 1.7.1 Where materials are specified by brand name, model number, and/or size, such specifications facilitate a description of the materials and material quality and establish a standard for performance and quality against which proposed substitutes will be evaluated.

- 1.7.2 Proposed substitutes will match specified materials in quality, performance, flow parameters and pressure loss so as to not compromise the intent of the design or overall performance of the irrigation system.
- 1.7.3 Proposed substitutes and Shop Drawings; as necessary per the requirements set out below; will be submitted to the Contract Administrator and the Contract Administrator will obtain approval from the City of Kelowna Parks Department Representative.
- 1.7.4 Proposed substitutions must be submitted to the Contract Administrator at least 10 days before the Tender Closing Date for consideration as an approved equal during the tender period.
- 1.7.5 Substitution requests by Contractor will have no impact on the Milestone Dates.
- 1.7.6 Purchase or installation of materials that are not specified will not be paid for unless:
- (1) The materials have been reviewed and approved by Contract Administrator and the City of Kelowna Parks Representative as an Approved Equal as per Section 7.0, Instructions to Tenderers, or
 - (2) The materials have been reviewed and approved by Contract Administrator and the City of Kelowna Parks Representative as a Change Order, per Section 7.3 of the General Conditions.
- 1.7.7 Installation of materials that are not specified or are not an Approved Equal will be removed and replaced with the specified material at Contractor's expense.
- 1.7.8 Where a revision is required to the irrigation system design that will markedly alter the original design, Shop Drawing(s) must be submitted to the Contract Administrator.
- 1.7.9 After contract award, proposed substitutions must be submitted to the Contract Administrator within 5 days of Notice to Proceed.

-
- | | | | |
|-------------|-----------------------------------|--------|--|
| 1.8 | Irrigation Record Drawings | 1.8.1 | Further to Schedule 3, maintain accurate scaled records of installed irrigation system and its components on a marked-up set of Contract Drawings on a daily basis during construction. Show all deviations from Contract Drawings. Make marked-up Contract Drawings available to the Contract Administrator and/or designated site inspector upon request. |
| | | 1.8.2 | Prepare Record Drawings showing the as-installed location of all irrigation system components including but not limited to, sprinklers, valves, grounding point(s), points of connection, controllers, wire splice boxes, valve boxes, vaults, mainlines, lateral lines, irrigation sleeves. Identify each zone numerically, complete with precipitation rate and US gpm per zone. |
| | | 1.8.3 | Provide Record Drawings in digital AutoCAD (2020 or newer) and Adobe pdf hard copy sized Per project requirements and one laminated drawing in Arch B or Ansi B. |
| 1.9 | Operating Manual | 1.9.1 | Provide one digital copy of the Operating Manual for irrigation system. Content of Operating Manual to include: <ul style="list-style-type: none">(1) Copies of plumbing permit, electrical permit, HDPE certification.(2) Electrical Inspection Request Form and final approval.(3) Copies of irrigation inspection reports and test results signed by the individual who presided over the inspection or test.(4) Product warranty statement for controllers, meters, backflow prevention assemblies, valves, filters, sensors, electronic components, and related irrigation components. Date warranty with date of issuance of the Certificate of Substantial Performance.(5) Written guarantee for work completed, for a minimum of 1 year to commence from the issuance of the Certificate of Substantial Performance. |
| 1.10 | Submittals | 1.10.1 | Submit complete set of Record Drawings to Contract Administrator prior to issuance of Certificate of Substantial Performance. |

- 1.10.2 Submit complete digital copy of Operating Manual to the Contract Administrator and City of Kelowna Parks Representative prior to issuance of Certificate of Substantial Performance.
- 1.11 Measurement for Payment**
- 1.11.1 Point of Connection: Unless otherwise specified in the Schedule of Quantities and Prices, payment for supply and installation of irrigation point of connection will be measured as a lump sum. The work includes:
- (1) Permits & fees.
 - (2) Supply, installation and testing of the connection to the water service line and booster pump.
 - (3) Water meter.
 - (4) Backflow prevention assembly.
 - (5) Hydrometer.
 - (6) Blowout assemblies.
 - (7) Pressure regulating valve.
 - (8) Filters.
 - (9) Fittings.
 - (10) Vaults, valve boxes & lids.
 - (11) Excavation, trenching, conduits, backfill and restoration.
 - (12) Inspections and testing.
 - (13) All incidentals necessary for the proper installation and operation of a complete irrigation point of connection including water supply to the irrigation point of connection and irrigation system.
- 1.11.2 Electrical Service: Unless otherwise specified in the Schedule of Quantities and Unit Prices, payment for supply and installation of electrical service will be measured as a lump sum. The work includes:
- (1) Permits & fees.
 - (2) Supply, installation and testing of the connection to the electrical source.
 - (3) Electrical meter.

- (4) Excavation, trenching, conduits, backfill and restoration.
- (5) Inspections and testing.
- (6) All incidentals necessary for the proper installation and operation of a complete electrical service to the irrigation system.

1.11.3 Control System: Unless otherwise specified in the Schedule of Quantities and Unit Prices, payment for supply and installation of control system will be as a lump sum. The work includes:

- (1) Permits & fees.
- (2) Supply, installation, testing, programming, and adjustment of irrigation system controller(s).
- (3) Transmitters, decoders & communication cartridges
- (4) Electrical conduits.
- (5) Controller kiosk(s).
- (6) Vaults, splice boxes & lids.
- (7) Fittings.
- (8) Excavation, trenching, backfill, and restoration.
- (9) Inspections and testing.
- (10) All incidentals necessary for the proper installation and operation of a complete irrigation control system.

1.11.4 Pipes, valves, sprinklers and micro irrigation: Unless otherwise specified in the Schedule of Quantities and Unit Prices, payment for supply and installation of pipes, valves and sprinklers and micro irrigation components will be measured as a lump sum. The work includes but is not limited to:

- (1) Supply, installation, testing and adjustment of irrigation pipe.
- (2) Supply, installation, testing and adjustment of irrigation dripline.
- (3) Sleeves and conduit.
- (4) Zone control valves.

- (5) Control wire, common wire, flow sensor wire and spare wires.
 - (6) Drain valves.
 - (7) Isolation valves.
 - (8) Air/vacuum relief valves.
 - (9) Pressure regulators.
 - (10) Swing joint assemblies.
 - (11) Sprinklers.
 - (12) Root watering systems.
 - (13) Emitters and bubblers.
 - (14) Fittings
 - (15) Valve boxes & lids.
 - (16) Excavation, trenching, backfill and restoration.
 - (17) Inspections and testing.
 - (18) All incidentals necessary for the proper installation and operation of a complete irrigation system.
- 1.11.5 Post Construction Submittals: Unless otherwise specified in the Schedule of Quantities and Unit Prices, payment for Record Drawings and Operating Manual will be measured as a lump sum.
- 1.12 Tests and Inspections**
- 1.12.1 Refer to General Conditions, Clause 4.12, Tests and Inspections.
 - 1.12.2 During construction, inspection and testing of components will be required to ensure performance of irrigation system meets expected standards.
 - 1.12.3 Provide equipment and personnel necessary for performance of inspections and tests.
 - 1.12.4 As a condition of issuance of Certificate of Substantial Performance confirm in writing to the City of Kelowna Parks Department Representative, at least one week prior to application for Substantial Performance, that the following inspections and tests have been successfully completed:

- (1) Layout Inspection
 - (2) Vault drainage test
 - (3) Irrigation Point of Connection Inspection
 - (4) Backflow Prevention Assembly Test per BCWWA (British Columbia Water Works Association)
 - (5) Mainline pressure test
 - (6) Open trench inspection
 - (7) HDPE pipe strap test
 - (8) Two-wire System Grounding Inspection
 - (9) System coverage test
 - (10) System operation test
 - (11) Dripline/emitter test
 - (12) Substantial Performance inspection
- 1.12.5 Total Performance inspection will be completed after Substantial Performance inspection.
- 1.12.6 Conduct all inspections and tests in the presence of Contract Administrator. Provide minimum 3 days (72 hours) notice to the Contract Administrator to attend all inspections and tests. Contract Administrator must invite City of Kelowna Parks Department Representative to all tests within 24 hours of receiving the invitation from the Contractor.
- 1.12.7 The Contract Administrator will ensure that results of that test or inspection are provided to the City of Kelowna Parks Representative within 48 hours of completion.
- 1.13 Layout Inspection**
- 1.13.1 Conduct Layout Inspection prior to commencement of irrigation system installation. ~~project construction.~~
- 1.13.2 Coordinate location of irrigation components with landscaping, building and physical features of site.
- 1.13.3 Layout and stake irrigation system per Drawings to confirm:

			<ul style="list-style-type: none"> (1) Layout is within project boundary and property lines. (2) Minimum horizontal and vertical clearances from electrical and other utilities are met. (3) Location of all sleeving, supply piping, kiosks, vaults, valve boxes, sprinkler heads and splice boxes and other irrigation components match Contract Drawings.
1.14	Vault Drainage Test	1.14.1	Plug drain hole, fill point of connection vault with water to a depth of 300mm and leave water to drain.
		1.14.2	Test is passed if water drains in 1 hour or less.
		1.14.3	If test is failed, Contractor to rectify drainage issues and organize secondary inspection.
		1.14.4	Supply photo of drain pit installation to Contract Administrator.
1.15	Point of Connection Inspection	1.15.1	Verify installed components are per Approved Products List and in accordance with Drawings.
1.16	Backflow Prevention Device Test	1.16.1	Backflow Prevention Test will be conducted prior to commencement of irrigation system operation..
1.17	Mainline Pressure Test	1.17.1	Mainline Pressure Test to be conducted as follows: <ul style="list-style-type: none"> (1) Allow minimum 48 hours from the last glue joint or fusion weld for sections that will be tested. (2) Install pressure gauge on the second blowout assembly in the Point of Connection vault. (3) Fill mainline with water until all air is expelled from mainline and system has been charged to operating pressure. (4) Maintain water in pipe for 4 hours. (5) Record initial pressure reading. Record and report any variance greater than 5% from beginning to end of test.
		1.17.2	Test results are based on the difference in recorded pressures at beginning and end of test. Passed test is 5% or less drop in pressure from beginning pressure reading to ending pressure reading.

-
- 1.17.3 If test is failed, identify source of leak and replace any and all defective materials and workmanship as necessary to eliminate leak.
- 1.17.4 Repeat mainline pressure test and make replacements as necessary until a passed result is achieved.
- 1.18 Open Trench Inspections**
- 1.18.1 Open Trench Inspection(s) will be conducted throughout construction schedule.
- 1.18.2 Contractor to ensure that a minimum of 50% of mainline and 50% lateral pipelines inspected prior to burial.
- 1.18.3 Inspections are to determine if pipe layout, pipe depth, joining procedures, wiring, bedding material and caution tape placement are in accordance with Drawings.
- 1.18.4 Contractor to rectify any issues which limit successful completion of inspection and organize secondary inspection if necessary.
- 1.19 HDPE Weld Inspections and Testing**
- 1.19.1 HDPE Weld Inspections are to be conducted a minimum of three times during project installation. HDPE welds must meet requirements per ASTM F2620.
- 1.19.2 Conduct minimum of one HPDE weld strap test prior to installing pipe within trench.
- 1.19.3 Ensure HDPE welding equipment meets requirements per Plastic Pipe Institute Technical Report TR-33 and ASTM F2620.
- 1.19.4 If a visual or tactile inspection indicates a substandard weld, a strap test of said weld will be required.
- 1.19.5 Pipe strap test protocol is as follows:
- (1) Conduct visual or tactile inspection of several welds. Where bead does not roll back correctly and/or is not consistent in height or width, the Contractor will perform the strap test.

- (2) At the welded joint selected, Contractor to cut fusion weld from pipe, allowing 8" (200mm) on either side of the weld to work with.
 - (3) Cut pipe lengthways through fusion weld to create a strap 1" (25mm) wide.
 - (4) Bend strap back on itself. If weld breaks repeat test on another fusion weld, chosen by Contract Administrator. If second weld fails the Contractor Administrator may request that all welds be investigated at the expense of the Contractor.
 - (5) If fusion weld does not break then weld is acceptable and no further pipe strap testing is required.
- 1.20 Two-Wire System Grounding Inspection** 1.20.1 Two-wire System Grounding inspection to be conducted as per installed two-wire system manufacturer's requirements.
- 1.21 System Coverage Test** 1.21.1 System Coverage Test will be conducted as part of the Substantial Performance Inspection, after installation and operation of complete irrigation system and prior to issuance of Certificate of Substantial Performance.
- 1.21.2 Conduct visual inspection to confirm that:
- (1) Head spacing does not exceed that shown on Drawings.
 - (2) Heads, valve boxes, vaults and trenches are flush with finished grade.
 - (3) Heads and valves have been installed as per the Drawings.
- 1.21.3 Conduct operational tests to verify that:
- (1) Performance provides head-to-head coverage or meets approved design parameters.
 - (2) Minimal overspray occurs onto different zones, hard surfaces or other improvements and/or the spray patterns meet approved design parameters.

-
- | | | |
|--|--------|--|
| 1.22 System Operation Test | 1.22.1 | System Operation Test will be conducted as part of the Substantial Performance inspection, after installation and operation of complete irrigation system and prior to issuance of Certificate of Substantial Performance. |
| | 1.22.2 | Conduct operational tests to verify that: <ol style="list-style-type: none">(1) Controller can be programmed manually on site and remotely via Owner's central irrigation control system.(2) Each zone can be operated automatically and in succession via programmed controller.(3) Operating pressure is within design parameters.(4) Hydrometer readings at controller are within +/-5% accuracy of design flows for all zones.(5) Controller flow readings are within +/-5% of the hydrometer flow readings for all zones. |
| 1.23 Dripline/Emitter Test | 1.23.1 | Dripline/emitter Test will be conducted while all dripline and/or emitter zones are exposed. |
| | 1.23.2 | Perform inspection and testing of dripline/emitter manifold and lines to identify potential leaks and confirm manifold, driplines and emitters are able to operate at design pressure. Conduct inspection and testing prior to backfilling of manifold, driplines or emitter supply lines. |
| | 1.23.3 | Verify that dripline / emitter layouts are in accordance with Drawings. |
| | 1.23.4 | Charge and maintain manifold and lines with water at operating pressure. While charged, visually inspect manifold, driplines and fittings for leaks and replace any and all defective materials and workmanship as necessary to eliminate leak. |
| | 1.23.5 | Repeat inspection and testing and make replacements as necessary until further leaks are identified. |
| 1.24 Substantial Performance inspection | 1.24.1 | Substantial Performance inspection is to verify that the installation has reached a point where the Certificate of Substantial Performance can be awarded, and that the installation has met the requirements of these specifications. |

		1.24.2	Substantial Performance Inspection will include 1.21 System Coverage Test and 1.22 System Operation Test.
		1.24.3	Inspection of all plant material to ensure that impacted existing plant material and new material are healthy and in satisfactory growing condition.
1.25	Total Performance Inspection	1.25.1	Total Performance inspection is to verify that any outstanding deficiencies identified during the testing and inspection processes set out within these specifications, have been rectified.
2.0	PRODUCTS		
2.1	Water Service and Meter	2.1.1	Unless already installed or otherwise required by the water utility having jurisdiction over the site provide a metered water service, including but not limited to: <ul style="list-style-type: none">(1) Plumbing permit.(2) Establishment and verification of water account with appropriate utility provider.(3) Supply and installation of water meter and backflow prevention assembly; installed in accordance with requirements of the water utility.
		2.1.2	Type and size of water meter to be as specified by the water utility having jurisdiction over the site.
2.2	Electrical Service and Meter	2.2.1	Unless already installed or otherwise required by the electrical utility having jurisdiction over the site provide a metered electrical service, including but not limited to: <ul style="list-style-type: none">.1 Electrical permit..2 Electric meter..3 Establishment and verification of electrical account with appropriate utility provider.
		2.2.2	Type and size of electrical service to be as specified on Contract Drawings.

		2.2.3	Electric meter to be supplied and installed per standards and specifications of electrical utility.
2.3	Isolation Valve	2.3.1	Per Approved Products List.
2.4	Air Relief Valve	2.4.1	Per Approved Products List.
2.5	Hydrometer	2.5.1	Per Approved Products List.
2.6	Hydrometer Air Relief Vent	2.6.1	Per Approved Products List.
2.7	Hydrometer Communication Cable	2.7.1	Per Approved Products List.
2.8	Pressure Reducing Valve	2.8.1	Per Approved Products List.
2.9	Backflow Prevention Device	2.9.1	Per Approved Products List.
		2.9.2	Reduced Pressure Backflow Assembly (RPBA) as per approved design.
2.10	Vault and Lid	2.10.1	Vault and matching lid as per Approved Products List.
		2.10.2	Lid must have recessed hinges and locking hardware.
2.11	Ground Assembly	2.11.1	Ground assembly to consist of CSA and BC Electrical Code endorsed products per irrigation controller manufacturer's recommendations for grounding.
2.12	Irrigation Controller	2.12.1	As specified on Contract Drawings.
2.13	Decoder	2.13.1	As specified on Contract Drawings.
2.14	Controller Kiosk and Base	2.14.1	Per Approved Products List.
2.15	Electric Control Valve	2.15.1	Per Approved Products List.
2.16	Electric Control Valve; Low Flow	2.16.1	Per Approved Products List.
2.17	Filter	2.17.1	Per Approved Products List.
2.18	Quick Coupler Valve	2.18.1	Per Approved Products List.

2.19	Swing Joint Assembly	2.19.1	Fabricated with three threaded Schedule 40 PVC street elbows and one threaded Schedule 80 PVC nipple.
		2.19.2	Length of nipple to be sufficient to permit installed head or valve to be set as per Drawings.
		2.19.3	Diameter of nipple to match inlet for valve or head shown on Drawings.
2.20	Lateral Flush Assembly	2.20.1	Per City of Kelowna Detail Drawing.
2.21	Valve Box	2.21.1	Per Approved Products List.
		2.21.2	Valve box and overlapping matching lid and extensions will be commercial grade and green in colour.
2.22	Control Wire	2.22.1	Conventional system: Control wire from irrigation controller to electric control valve to be minimum #14 gauge, direct burial, type TWU-40 wire. Control wire to be any colour other than white, blue or red.
		2.22.2	Conventional system: Common wire from irrigation controller to electric control valve to be minimum #12 gauge direct burial, type TWU-40 wire. Common wire to be white in colour.
		2.22.3	Conventional system: Hydrometer wire from the controller to the hydrometer solenoid to be minimum #14 gauge direct burial, type TWU-40 wire. Wire to be red in colour.
		2.22.4	Conventional system: Spare control wire to be blue in colour.
		2.22.5	Conventional system: Spare common wire to be white in colour.
		2.22.6	Decoder system: Two-wire (dual conductor) control wiring to match controller brand.
		2.22.7	Wire connectors to be new, two-step, CSA approved for watertight applications and assembled according to the manufacturer's recommendations.
2.23	Wire Spice Box	2.23.1	Wire splice box as per Approved Products List.
2.24	Irrigation Sleeve	2.24.1	Schedule 40 PVC pipe for irrigation sleeves under hard surfaces.

	2.24.2	Irrigation sleeve diameter to be minimum 4" (100mm) or twice the diameter of the pipe running through it; whichever is greater.
	2.24.3	System wire conduit to be a minimum 2" (50mm) diameter electrical conduit.
2.25 Polyvinyl Chloride (PVC) Pipe	2.25.1	Must conform to CSA B137.3-93.
	2.25.2	Must be new and without flaws, extruded from virgin, high impact materials, solvent weldable with belled ends, continually and permanently marked showing manufacturer's name, material, size, pressure rating, and CSA approval.
	2.25.3	Pipe series and size as specified on Contract Drawings.
2.26 Polyethylene (PE) Pipe	2.26.1	Must be new and without flaws, CSA Series 100, MDPE (Medium Density Polyethylene), extruded from virgin materials, continually and permanently marked showing manufacturers name, material, size, and pressure rating.
	2.26.2	Pipe series and size as specified on Contract Drawings.
2.27 High Density Polyethylene (HDPE) Pipe	2.27.1	Must be new and without flaws, CSA approved, continually and permanently marked showing manufacturers name, material, size, and pressure rating.
	2.27.2	Acceptable HDPE pipe is dependent on operating pressure and to have minimum Standard Dimension Ratios (SDR) as follows: (1) Maximum pressure 160 psi: DR11 (2) Maximum pressure 200 psi: DR9
2.28 PVC and PE Fittings	2.28.1	Must be new and without flaws.
	2.28.2	Fittings for PVC pipe systems must be PVC in composition and intended for use with PVC pipe for either solvent welding applications or threaded connections.
	2.28.3	Threaded nipples are to be Schedule 80 PVC.

-
- 2.28.4 Where pipe changes from metal to PVC pipe, the metal end of the pipe must be a female adapter and the PVC fitting must be a Schedule 80 nipple.
- 2.28.5 Fittings for PE pipe must meet ASTM D2609 standards, complete with stainless steel gear clamps.
- 2.29 HDPE Fittings**
- 2.29.1 Must be new and without flaws.
- 2.29.2 Must be UL or ULC approved.
- 2.29.3 Butt fusion fittings for use on HDPE must meet ASTM F2206 Standard Specification and be designed for butt fusion welding to HDPE pipe.
- 2.29.4 Electrofusion type fittings for use on HDPE must meet ASTM F1055 Standard Specification and be designed for electrofusion welding to HDPE pipe.
- 2.29.5 SDR rating of HDPE fittings must match the SDR rating of the HDPE pipe specified.
- 2.29.6 HDPE pipe fittings to be moulded or fabricated by a pipe manufacturer. HDPE pipe fittings and flange adapters made by contractors, sub-contractors or distributors are prohibited.
- 2.29.7 Use of mechanical fittings on HDPE is prohibited unless approved in writing by City of Kelowna Parks Representative.
- 2.30 Pipe Solvent Cement and Primer**
- 2.30.1 Per Approved Products List.
- 2.31 Vault Pipe and Fittings**
- 2.31.1 Vault pipe and fittings shall be brass, stainless steel or HDPE.
- 2.31.2 Brass piping must be in new condition and conform to NSF/ANSI 372.
- 2.31.3 Stainless steel piping must be in new condition, must be Type 304L or 316L and must conform to ASTM A312.
- 2.31.4 Selected material for pipe and fittings must be consistent throughout vault.

		2.31.5	All pipe and fittings must meet BC Plumbing Code requirements for use with potable water.
2.32	Thrust Block	2.32.1	Thrust blocks shall adhere to MMCD Section 33 11 01 Item 3.13 and MMCD Standard Detail Drawing W1.
2.33	Sprayhead Sprinkler	2.33.1	Per Approved Products List.
2.34	Rotary Sprinkler	2.34.1	Per Approved Products List.
2.35	Dripline	2.35.1	Per Approved Products List.
2.36	Drip Emitter /Bubbler	2.36.1	As specified on Contract Drawings.
2.37	Root Watering Systems	2.37.1	Per Approved Product List.
2.38	Bedding and Backfill Sand	2.38.1	Pit run sand, 2mm or less, per MMCD Section 31 05 17.
2.39	Drain Rock	2.39.1	Drain rock per MMCD <u>Section 31 05 17</u> .
2.40	Bolts	2.40.1	All bolts used in system construction to be stainless steel 304 or 316.
3.0	EXECUTION		
3.1	Existing Conditions	3.1.1	Report existing conditions at variance with Contract Drawings to Contract Administrator. Contract Administrator to report information to City of Kelowna Parks Representative.
		3.1.2	Verify locations of underground utilities prior to commencing excavation and conduct work so to prevent interruption and damage to services and utilities. Make good all damages to same at Contractor's cost.
		3.1.3	Verify location of all services in building walls before boring or drilling holes. Make good all damages to same at Contractor's cost.
		3.1.4	Protect existing conditions and completed work from disturbance during Work. Make good all damages to same at Contractor's cost.

- 3.1.5 Proposed adjustments to installation of irrigation system to avoid existing conditions, completed work and utilities will be permitted subject to prior approval by the Contract Administrator.
- 3.2 Excavation**
- 3.2.1 Excavate to ensure depth and bedding requirements are met.
- 3.2.2 All excavation is unclassified. Report any material or site condition that cannot be excavated by normal mechanical or manual means or that may affect excavation to required depth to the Contract Administrator.
- 3.2.3 Identify and recycle all suitable materials recovered during construction.
- 3.2.4 Remove and dispose of buried debris exposed during excavation, including decommissioned irrigation materials and underground utility components.
- 3.3 Water Service**
- 3.3.1 Verify that the provided water service meets irrigation design requirements as indicated on the irrigation design.
- 3.3.2 Notify Contract Administrator if the water service provided does not meet design requirements as indicated on the irrigation design and await notice to proceed or other instructions.
- 3.3.3 Ensure connection to supplied water service meets City of Kelowna Subdivision Bylaw, MCCD Platinum Edition, applicable American Water Works Association standards and BC Plumbing Code.
- 3.4 Electrical Service and Account**
- 3.4.1 Within 5 Days of receipt of Notice to Proceed provide Contract Administrator with information necessary for Owner to make application to electrical utility for service connection.
- 3.4.2 Certified electrician or FSR to obtain permits and approvals necessary to install and operate irrigation system.
- 3.4.3 Coordinate with electrical utility to confirm the availability, suitability, and location of an acceptable service connection.
- 3.4.4 Install all electrical connections in accordance with local, provincial and national electrical codes.

		3.4.5	Ensure grounding is included on electrical permit.
3.5	Water Meter	3.5.1	Install water meter per approved Drawings and requirements of water utility.
		3.5.2	Where a water meter is not being installed at the time of construction, install spacers and unions sufficient to allow for the future installation of a correctly sized water meter.
3.6	Isolation Valve	3.6.1	Install isolation valve per Contract Drawings.
3.7	Hydrometer	3.7.1	Install Hydrometer in location specified on Contract Drawings.
		3.7.2	Follow manufacturer's instructions for installation.
			Air relief valve is to be installed on the first blowout, threaded into the ball valve or gate valve depending on size of the vault. It is to be used during start-up, once system is charged ball or gate valve can be closed with air relief vent attached. Remove during winterization process.
		3.7.3	Install hydrometer drain valve prior to installation. Hydrometer drain valve to be supplied by City of Kelowna Parks Department.
		3.7.4	Where system utilizes a conventional wiring layout, communication wire to be PE39 cable; no substitutions permitted. No splices are permitted on the wire path from controller to hydrometer.
		3.7.5	Where system utilizes two-wire technology, communication from controller to hydrometer to be as per manufacturer's specifications.
3.8	Pressure Reducing Valve	3.8.1	Prior to installation, confirm in writing from the City of Kelowna, if a Pressure Reducing Valve (PRV) is required to be installed in the Point of Connection to stabilize pressure/flow.
		3.8.2	Install PRV per manufacturer's instructions in location shown on Drawings and as required to maintain operating pressure within manufacturer's recommended range.
		3.8.3	Adjust PRV to provide water at design pressure.

- 3.9 Backflow Prevention Device**
- 3.9.1 All backflow prevention assemblies must be installed by Journeyman Plumber carrying required cross connection certification and in accordance with BC Plumbing Code.
 - 3.9.2 Double Check Valve Assembly (DCVA) to be installed within lockable vault.
 - 3.9.3 Reduced Pressure Backflow Assembly installation will require drawing approval by the Building and Permitting Department of the water purveyor in the jurisdiction of installation.
 - 3.9.4 Install backflow prevention assemblies with positive drainage and room for maintenance and servicing.
- 3.10 Irrigation Vault and Lid**
- 3.10.1 Install vault(s) in location shown on Contract Drawings.
 - 3.10.2 Support and brace point of connection components, piping and valves within vaults using adjustable aluminium pipe stands complete as per Approved Products List in the quantities indicated below:
 - (1) 1" to 4" (25-100mm) 3 supports
 - (2) Larger than 4" (100mm) as per Drawings
 - 3.10.3 Install irrigation vault drain and connect to drain pit, dry well, manhole or catch basin.
 - 3.10.4 Drainage pit dimensions will match the depth, width and length of the vault installed.
 - 3.10.5 Extend selected piping for POC outside the vault a minimum of 300mm.
 - 3.10.6 Ensure no vault is installed within 200mm of any hardscape.
- 3.11 Ground Assembly**
- 3.11.1 To meet BC Electrical Code requirements.
- 3.12 Irrigation Controller**
- 3.12.1 Install approved irrigation controller in approved irrigation kiosk.
 - 3.12.2 Install approved irrigation controller to allow controller door to open sufficiently for full access to control components.

-
- | | | |
|-------------|---|--|
| | 3.12.3 | Install approved irrigation controller wiring in accordance with local, provincial and national electrical codes. |
| | 3.12.4 | Where applicable, install and test the ground assembly using a "Megger" to ensure earth resistance to ground does not exceed controller manufacturer's recommendations. |
| | 3.12.5 | Install communication components per manufacturer's instructions. Establish communication between controller and Owner's central irrigation control system, including relays as specified by designer. |
| | 3.12.6 | Operate Controller through 1 year warranty period for plant establishment. Include 1 year warranty period irrigation schedule in Operating Manual. |
| 3.13 | Irrigation Kiosk, Antenna and Kiosk Base | |
| | 3.13.1 | Install Irrigation Kiosk (Kiosk), Antenna and Kiosk Base per Contract Drawings. |
| | 3.13.2 | Provide electrical service to Kiosk as shown on Contract Drawings. |
| | 3.13.3 | Where dedicated electrical meter is required, install electric meter in the Kiosk per electrical utility's requirement. |
| | 3.13.4 | Install one duplex 120v GFI receptacle, on dedicated breaker, in Kiosk. |
| 3.14 | Electric Control Valve | |
| | 3.14.1 | Install in valve box per Contract Drawings. |
| | 3.14.2 | Identify Electric Control Valve with permanent label or tag indicating zone number of valve. |
| 3.15 | Filters | |
| | 3.15.1 | Install as per Contract Drawings. |
| 3.16 | Quick Coupler Valve | |
| | 3.16.1 | Install as shown on Contract Drawings. |
| | 3.16.2 | Do not install Quick Coupler Valves in same valve box as electric control valve. |
| 3.17 | Swing Joint Assembly | |
| | 3.17.1 | Fabricate assembly of triple swing joint using three threaded Schedule 40 PVC elbows and one threaded Schedule 80 PVC nipple. |

- 3.17.2 Install swing joint assembly to rotate clockwise when depressed.
- 3.17.3 Tape threads of PVC fittings with Teflon tape and make hard hand tight.
- 3.18 **Lateral Flush Assembly**
 - 3.18.1 Install Lateral Flush Assembly on swing joint assembly in valve box per Contract Drawings.
 - 3.18.2 Coil hose in valve box.
- 3.19 **Valve Box**
 - 3.19.1 Install all manual and electric control valves, control zone kits and quick coupler valves in valve boxes or concrete vault as shown on Contract Drawings.
 - 3.19.2 Do not install valve boxes in hardscapes.
 - 3.19.3 Install valve box flush with finish grade and arrange in a neat and orderly manner.
 - 3.19.4 Valve box must not contact irrigation pipe. Use matching valve box extensions as required.
 - 3.19.5 Up to three 1" (25mm) control valves or two 1½" (38mm) control valves may be contained within a single valve box provided there is 4" (100mm) of clearance between valves. Install valve 2" (50mm) and larger in their own valve box.
- 3.20 **Control Wire**
 - 3.20.1 Install control wire per code and by qualified personnel employed by the company holding the electrical permit.
 - 3.20.2 Bury control wire per applicable code.
 - 3.20.3 Bed control wire in sand with minimum 3" (75mm) sand around control wire. Where control wire is in same trench as pipe, place wire beside pipe (not directly above) with horizontal clearance of a minimum of 3" (75mm) and in accordance with BC Electrical Code depth.
 - 3.20.4 Bundle multiple lengths of wire in same trench or conduit with ties at maximum 10' (3m) intervals.

- 3.20.5 Install wire with minimum 24" (600mm) length of coiled slack at all changes of direction, in wire splice boxes and at connections to controlled components.
- 3.20.6 Identify all control wires entering controller kiosk with permanent label or tag indicating zone number of valve operated by each control wire.
- 3.20.7 Maintain consistent wire colour through wire splice box.
- 3.20.8 Minimize wire splices. Where wire splices are unavoidable make splice only in wire splice box using specified connector.
- 3.20.9 Identify spliced wire with permanent label or tag indicating zone number of spliced control wire.
- 3.20.10 Provide one spare control wire to for every five (5) electric valves shown on Contract Drawings. Location of spare control wires as per Contract Drawings.
- 3.20.11 Provide 24" (600mm) length of coiled slack of each wire end in wire splice box. Identify spare control wires as 'spare' wire with permanent label or tag.
- 3.20.12 Provide minimum two spare common wires. Location of spare common wires as per Contract Drawings.
- 3.20.13 Where the system is a two-wire system, approved two-wire must be as specified by the manufacturer of the controller utilized and installed as per Contract Drawings.
- 3.21 Wire Splice Box**
 - 3.21.1 Locate wire splice box in planting bed where possible and locate for ease of access, maintenance, and testing.
 - 3.21.2 Install wire splice box per Contract Drawings.
 - 3.21.3 Do not install valves in wire splice box.
- 3.22 Irrigation Sleeve**
 - 3.22.1 Install irrigation sleeves in locations shown on Contract Drawings.
 - 3.22.2 Install irrigation sleeve to depth as follows:
 - (1) Mainline Piping

-
- .1 24" (600mm) below walkways
 - .2 36" (915mm) below driveways, roads and plazas
- (2) Lateral Piping
 - .1 18" (450mm) below walkways
 - .2 36" (900mm) below driveways, roads and plazas
- 3.22.3 Install sleeve to extend 20" (0.5m) past edge of hard surface into soft landscape surface.
- 3.22.4 Cap sleeve with removable plug or cover. Maintain plug in sleeve until such time as pipe or wire is ready to be installed.
- 3.22.5 Bed sleeve as follows:
- (1) Under walkways, 4" (100mm) of sand placed all around.
 - (2) Under driveways, roads and plazas, compacted base aggregate all around per materials shown on Contract Drawings.
- 3.22.6 Bury ½" (12mm) width rebar piece beside each end of sleeve to enable location of sleeve end by metal detector after burial. Rebar piece to be positioned so that the top of the rebar is 6" (150mm) below finished grade.
- 3.22.7 Record location of sleeve ends and label size of sleeve on Record Drawings.
- 3.23 Pipe and Fittings**
- 3.23.1 Verify that all pipe, fittings, and connecting materials or equipment are compatible for proper installation.
- 3.23.2 Minimum and maximum burial depth and clearances for pipe and wire are as per Drawings and in keeping with applicable codes.
- 3.23.3 Nearest side of trench is not to be closer than 12" (300mm) from hard surface or feature.
- 3.23.4 Keep inside of pipe and outside of pipe ends clean at all times. Cap or plug open pipe ends to keep out dirt and debris.
- 3.23.5 Follow manufacturer's instructions and standards for installation of all pipe and fittings.

**CITY OF KELOWNA
SUPPLEMENTAL TO
MMCD SPECIFICATIONS**

IRRIGATION SYSTEM

**SECTION 32 94 01S
PAGE 27 OF 32**

- 3.23.6 Follow manufacturer's instructions and standards for installation of pipe and fittings; minimize excess runoff.
- 3.23.7 Allow sufficient space between fittings to facilitate future repairs. There shall be a minimum of two times pipe diameter or 2" (50mm) distance between fittings, whichever is greater.
- 3.23.8 Adhere to HDPE Certification standards and requirements for installation of HDPE pipe and fittings.
- 3.23.9 Flush irrigation pipe fully to remove accumulation of dirt and debris prior to installation of heads, dripline, emitters and filters. Flush lateral lines to prevent clogging of screens, nozzles and emitters.
- 3.23.10 Follow manufacturer's recommendations to allow for expansion and contraction of pipe in trench.
- 3.23.11 Set mainlines and laterals with 3" (75mm) sand on sides and bottom and 3" (75mm) sand above.
- 3.23.12 Ensure lateral lines are not installed directly above mainline.
- 3.23.13 For pipe in landscaped areas backfill trench to depths as per Detail Drawings and tamp in lifts to achieve compaction equal to the adjacent growing medium.
- 3.23.14 For pipe in native soil, sub-surface fill, rocky soils and aggregate base or sub-base material backfill remainder of trench with suitable non-sand material under 1" (25mm) in diameter and free of materials that could result in settling or damage to pipe or surface improvements.
- 3.23.15 Install thrust blocks at all changes in direction of PVC pipe 3" (75mm) in diameter or greater, and for any change in direction of gasketed pipe.
- 3.23.16 Cut pipe ends at right angle to pipe length. Clean burrs prior to joining pipe and fittings.
- 3.23.17 Do not join pipe or fittings under wet or muddy conditions.

- 3.24 Thrust Block**
- 3.24.1 Thrust block installation to adhere to MMCD Section 33 11 01 Item 3.13 and Standard Detail Drawing W1.
- 3.25 Sprinklers**
- 3.25.1 Install per manufacturer's recommendations and in location shown on Contract Drawings.
- 3.25.2 Location of heads as illustrated on Contract Drawings is intended as a guide to layout of heads. Establish actual head locations in the field to ensure complete and adequate coverage of all areas to be irrigated and minimal overspray onto adjacent surfaces and improvements. Do not exceed head spacing shown on Contract Drawings.
- 3.25.3 Where obstructions or site improvements hinder or block head to head coverage advise the Contract Administrator and determine best method to maximize coverage.
- 3.25.4 For head adjacent to hard surface or improvement set head 2" (50mm) from hardscape as shown on Contract Drawings.
- 3.25.5 For flat surfaces install head plumb to finished grade. For sloped surfaces install head perpendicular to half the grade of the slope.
- 3.25.6 Mount pop-up heads on triple swing-joint assembly. Connect bottom inlet of sprinkler to swing joint assembly. Side inlet connection not permitted. Adjust swing joint assembly to set head flush with finish grade.
- 3.25.7 Adjust sprinklers to achieve head to head coverage of area to be irrigated, with minimum or no overspray onto other surfaces.
- 3.26 Dripline**
- 3.26.1 Install per manufacturer's recommendations in location shown on Contract Drawings.
- 3.26.2 Ensure approved filtration is installed.
- 3.26.3 Do not install driplines of different flow rates on the same zone.
- 3.26.4 Place dripline on prepared surface. Surface to be free of sharp rocks or other objects that may damage dripline. Surface to be at grade necessary for dripline to be at specified depth after placement of remainder of topsoil or growing medium.

		3.26.5	Placement of dripline by trenching using hand or mechanical methods permitted only if specified as such on Contract Drawings or upon written approval of the Contract Administrator.
		3.26.6	Do not drive or operate equipment over exposed dripline.
		3.26.7	Thoroughly flush each zone after installation and before beginning regular operation of drip zone.
3.27	Drip Irrigation for Planting Beds	3.27.1	For dripline in planting bed stake dripline using manufacturer's recommended stakes at 18" (450mm) on centre.
3.28	Drip Irrigation for Turf Areas	3.28.1	Install per manufacturer's instructions and as shown on Contract Drawings.
3.29	Emitter/Bubbler	3.29.1	Install per manufacturer's recommendations and as shown on Contract Drawings.
		3.29.2	Install approved filtration per manufacturer's instructions and as shown on Contract Drawings.
3.30	Root Watering System	3.30.1	Install as shown on Contract Drawings.
		3.30.2	Root watering system to be installed equidistant, complete with sock and pea gravel.
3.31	Hose Bib	3.31.1	Install as shown on Contract Drawings
		3.31.2	Do not install Hose Bibs in same valve box as electric control valve.
3.32	Clean-up and Restoration	3.32.1	Remove and properly dispose of all waste and debris resulting from irrigation installation from site.
		3.32.2	Restore all disturbed surfaces to original condition and repair all trench settlement.
3.33	Instructions to Owner	3.33.1	Schedule on-site meeting to instruct City of Kelowna Parks Representative in complete operating and maintenance procedures for irrigation system, including start-up, winterization, and programming.

-
- 3.33.2 Review Record Drawings and Operating Manual with City of Kelowna Parks Representative on site.
- 3.34 Maintenance – General**
- 3.34.1 Inspect, operate, maintain and adjust irrigation system through the one-year guarantee period for construction until issuance of Certificate of Acceptance to ensure it operates as intended, including but limited to:
- (1) Adjust irrigation program to ensure health and growth of the plant material and respond to changes in soil conditions and seasons for site.
 - (2) Clean sprinkler heads and adjust coverage to eliminate over watering, under watering and overspray onto adjacent surfaces.
 - (3) Monitor and clean filtration equipment.
 - (4) Restore grass areas, planting beds, hard surfaces and improvements affected by trench settlement and erosion.
 - (5) Respond to requests from the Contract Administrator for program adjustments, servicing, adjustments and repairs.
 - (6) Provide digital documentation to the Contract Administrator of any repairs related to vandalism.
- 3.35 Maintenance – Winterization**
- 3.35.1 During one-year guarantee period for construction, be responsible for winterization of irrigation system at end of growing season and prior to onset of air temperatures below 0° Celsius. Be liable for any damage resulting from late or improper winterization.
- 3.35.2 Conduct winterization in the presence of the Contract Administrator. Provide minimum 3 days (72 hours) notice to the Contract Administrator to attend. Contract Administrator must invite City of Kelowna Parks Department Representative to winterization within 24 hours of receiving the invitation from the Contractor.
- 3.35.3 Winterization includes but is not limited to:
- (1) Saturation of soil with water to a depth of 300mm to provide deep watering of all lawn areas, planting beds and tree pits.
 - (2) Deactivation of water supply.

- (3) Deactivation of controller.
 - (4) Contact City of Kelowna Parks Department to determine if any components within the point of connection are to be removed prior to winterization and if there are specific guidelines to be followed for winterization of the point of connection.
- 3.36 Maintenance – Spring Start-up**
- 3.36.1 During one-year guarantee period for construction be responsible for spring start-up of irrigation system at beginning of growing season or within 5 Days of request for start-up from Owner. Be liable for any damage resulting from late or improper start-up.
 - 3.36.2 Conduct spring start-up in the presence of the Contract Administrator. Provide minimum 3 days (72 hours) notice to the Contract Administrator to attend. Contract Administrator must invite City of Kelowna Parks Department Representative to Spring start-up within 24 hours of receiving the invitation from the Contractor.
 - 3.36.3 Spring start-up includes but is not limited to:
 - (1) Activate water supply slowly and provide location for air to escape prior to charging lines.
 - (2) Checking and testing for leaks.
 - (3) Cycling irrigation control program through all zones to ensure proper function and performance.
 - (4) Checking and adjusting heads and emitters to achieve even coverage with minimum over spray onto other surfaces.
 - (5) Testing of backflow prevention assembly. Submit test results to Contract Administrator and place test results tag on the backflow prevention assembly. Test tag must be firmly attached to the tested assembly and include the following information in waterproof ink: Name of Owner, Test Date, Tester initials, Tester Certification Number.
 - (6) Saturation of the soil with water to a depth of 12" (300mm) to provide deep watering of all lawn areas, planting beds and tree pits.

- 3.37 Guarantee**
- 3.37.1 Submit written guarantee, in approved form, stating that all work showing defects in materials, workmanship or operation will be repaired or replaced at no cost to Owner for a period of one year from date of Substantial Performance.
 - 3.37.2 Guarantee includes the supply of labour, materials and equipment necessary for the repair and replacement of damaged or defective materials and workmanship. Guarantee includes Spring start-up, winterization, maintenance, necessary testing, program corrections or adjustments and restoration of settled trenches, valve boxes, and sprinkler heads. Guarantee includes flow sensing verification.
 - 3.37.3 Guarantee will not apply to materials or workmanship damaged after Substantial Performance by causes beyond the Contractor's control, such as vandalism or abuse.

END OF SECTION

2.0 PRODUCTS

2.2 Mainline Pipe,
Joints and Fittings

2.2.1 Ductile iron pipe:

(add)

- (3) Wrap: Ductile iron pipe and fittings to be installed with a polyethylene encasement conforming to AWWA C104, unless suitable testing of the soil conditions indicate that there is no risk of accelerated corrosion, as approved by the City Engineer.

2.2.4 Fittings:

(replace (8) Bolts and nuts:)

- (1) Bolts to be UNC rolled threaded, high-strength low-alloy stainless steel to AWWA C111/A21.11 / ASTM F593, type 304, heavy hex style. Bolt sizes to AWWA C110.
- (2) Nuts and washers: nuts to be high-strength low-alloy stainless steel to AWWA C111/A21.11 / ASTM F594, type 304, heavy hex style. Washers to be flat hardened stainless steel, type 304, equivalent to ASTM F436/F436M.

(replace (9) Tie Rods and Nuts:)

- (1) Tie rods to be continuous threaded, quenched and tempered high-strength low-alloy stainless steel, equivalent to ASTM A354, Grade BC. Tie rod sizes to be minimum 19 mm diameter or greater as shown on Contract Drawings.
- (2) Nuts and internally threaded couplings to be high-strength low-alloy stainless steel to AWWA C111/A21.11 / ASTM F594, type 304, heavy hex style.

2.5 Service
Connections,
Pipe, Joints and
Fittings

(replace 2.5.1)

- 2.5.1 Pipe diameter 25 mm and 50 mm to be Pressure Class 160 polyethylene tubing certified to CSA B137.1, or crosslinked polyethylene pipe certified to AWWA C904.

- (replace 2.5.5)*
- 2.5.5 Copper tubing joints to be compression type suitable for 1100 KPa working pressure.
- 2.6 Hydrants** *(replace 2.6.2)*
- 2.6.2 Colour: All hydrants are to be painted in accordance with the City Standard Drawing SS-W4 and the Approved Products List.
- 2.7 Underground Service Line Valves and Fittings** *(add)*
- 2.7.5 Curb stops for 50mm services to be accessed by a valve box similar to mainline valves.
- 2.10 Joint Wrapping** *(add section)*
- 2.10.1 As listed in the Approved Products List.
- 3.0 EXECUTION**
- 3.6 Pipe Installation** 3.6.1 *(add)*
- All pipe to be delivered from manufacturer with weatherproof plugs/bagging to prevent contamination while being delivered and during storage. Pipe to remain this way until placed into trench and installed.
- (replace 3.6.6)*
- 3.6.6 Do not exceed **50%** of the maximum joint deflection recommended by the pipe manufacturer. Refer to AWWA C600 for ductile iron pipe and AWWA C605 for PVC pipe. PVC pipe deflections achieved by bending the barrel are not permitted. For PVC pipe deflections exceeding 50% of manufacturer's recommendation, use:
- (1) PVC High Deflection coupling rated at 1380kPa (100mm-300mm)
 - (2) PVC long radius 5 degree bend rated at 1620kPa (100mm-750mm).

(add)

- 3.6.15 Marking tape labelled WATERWORKS and tracer wire is to be placed above all pipes at a depth of 0.45m below finished grade in statutory rights-of-way and any other locations where pipe alignment is irregular, as required by the City Engineer.

**3.10 Service
Connection
Installation**

(add)

- 3.10.13 Decommissioning of existing services that are no longer required shall be completed as indicated on the Contract Drawings. Curb stops and valve boxes are to be removed. Requirements depend on the age, size, and material of the main and service, as well as the ability to shut down the main. The options to decommission at the main are as follows:

- (1) Removal of the corporation stop and/or saddle. Once completed a repair clamp is to be installed over the service location. The watermain will need to be shut down during decommissioning.
- (2) If the saddle is in good condition, cap the corporation stop by installing a solid plug behind the flare/compression nut or adapt to a solid cap. After installation, the corporation stop must be opened and closed to confirm no leakage. Abandonment saddle may need to be installed over the corporation stop where it has been direct tapped.
- (3) If the water service was connected to the water main with a flange, then a blind plate is required on the tee, service valve must be removed. The watermain will need to be shut down during decommissioning.

Contractor to coordinate with City of Kelowna representative and Contract Administrator for witnessing of decommissioning work.

3.12 Hydrants

(replace 3.12.6)

- 3.12.6 For hydrants not in service, place an orange bag over the entire hydrant, secured at the bottom with tape and labelled in black "Not In Service." Isolation valve to remain closed until the hydrant

is put into service. Remove bag and open valve once the water main has been accepted by the Contract Administrator. If the hydrant valve is connected to a live water main, the valve to be operated only by Water Utility staff.

(add)

3.12.7 Prior to putting hydrant into service, Contractor to complete flow testing and submit hydrant data in the form required by the City of Kelowna.

3.14 Corrosion Protection

(add)

3.14.2 All bolts, tie rods and nuts to have petrolatum paste and tape applied.

3.19 Testing Procedure

(add)

3.19.8 Hydrant flow testing to be completed in accordance with the AWWA Manual of Water Supply Practices, Installation, Field Testing & Maintenance of Fire Hydrants (M17).

3.20 Disinfection, General

(add)

3.20.3 Disinfect and flush water reservoirs and appurtenances in accordance with AWWA C652.

3.21 Disinfection and Flushing Procedures

(add)

3.21.10 Flush water main and dispose to a suitable location as approved by the Contract Administrator. If disposing to the storm system or any other environmental sensitive area, dispose to a tanker truck or holding facility and dechlorinate the disinfection solution using Ascorbic Acid (Vita-D-Chlor). Confirm that the solution has been neutralized prior to disposing to the approved disposal location.

3.21.11 Results from the disinfection procedure must be documented by the Contract Administrator and include actual concentration levels at 0 & 16 hours from both ends of the pipe, in accordance with AWWA C651.

- 3.21.12 Test water main in accordance with AWWA C651 to confirm that no bacteria exist. Testing to include two consecutive sets of samples at least 16 hours apart, taken at both ends of the pipe, including all branches and at intervals in between as specified in AWWA C651. Tests required for the samples are Total Coliform, Fecal Coliform, Background Bacteria, and a Chlorine Residual.
- 3.21.13 The Contract Administrator to provide the following to the City of Kelowna Water Utility with "Form 6, Request for Connection to the City Water System". Contact watertiein@kelowna.ca.
1. Copies of all test results including those from other companies that performed any of the tests.
 2. A sketch or copy of a drawing showing the sections tested and the location of the tie-in(s).
- 3.21.14 If the pipe is left idle for a period of more than 1 month, the line is to be re-flushed. Zero hour and 16 hour bacteria samples are to be taken. Repeat flushing and testing until water quality is satisfactory.
- 3.21.15 Contractors must keep minimum chlorine residual within the pipe until the pipe is connected to an active system.

3.23 Connections to Existing Mains

(add)

- 3.23.2 Make connection (or disconnection) in presence of the City Engineer and Contract Administrator. Provide two full working days notice to schedule inspection. Obtain and authorize a City Third Party Work order prior to connection (or disconnection). Contractor is responsible to pay for tie-in inspections.

END OF SECTION

3.0 EXECUTION

3.6 Pipe Installation *(add)*

3.6.14 Marking tape labeled SANITARY SEWER and tracer wire is to be placed above all pipes at a depth of 0.45m below finished grade in statutory rights-of-way and any other locations where pipe alignment is irregular, as required by the City Engineer.

3.12 Leakage Testing General 3.12.1 *(remove (5))*

3.18 Video Inspection *(replace 3.18.1)*

3.18.1 The Contractor shall video inspect completed sanitary sewers and service connections (main to IC) following completion of installation per Section 33 01 30.1 – CCTV Inspection of Pipelines. Copies of the digital video files and written report shall be forwarded to the Contract Administrator as soon as they are available.

3.20 Connection to Existing Mains *(add)*

3.20.3 Make connection (or disconnection) in presence of City Engineer and Contract Administrator. Provide two full working days notice to schedule inspection. Obtain and authorize a City Third Party Work order prior to connection (or disconnection). Contractor is responsible to pay for tie-in inspections.

END OF SECTION

2.0 PRODUCTS

2.2 Pipe, Joints and Fittings

2.2.1 Ductile iron pipe:

(delete 2.2.1 -ductile iron pipe not permitted for forcemains)

2.2.2 Polyvinyl Chloride (PVC) pressure Pipe:

(add)

(4) Forcemain pipe color is to be white.

2.3 Valves and Valve Boxes

2.3.2 Gate Valves:

(delete 2.3.2 – gate vales not permitted for forcemains)

3.0 EXECUTION

3.6 Pipe Installation

(add)

3.6.11 Marking tape labeled SANITARY FORCEMAIN and tracer wire is to be placed above all pipes at a depth of 0.45m below finished grade in roads and statutory rights-of-way and any other locations where pipe alignment is irregular, as required by the City Engineer.

3.16 Connection to Existing Mains

(add)

3.16.3 Make connection (or disconnection) to mains and manholes in presence of City Engineer and Contract Administrator. Provide two full working days notice to schedule inspection. Obtain and authorize a City Third Party Work order prior to connection (or disconnection). Contractor is responsible to pay for tie-in inspections.

END OF SECTION

3.0 EXECUTION

3.6 Pipe Installation

(add)

3.6.14 Marking tape labeled STORM SEWER and tracer wire is to be placed above all pipes at a depth of 0.45m below finished grade in statutory rights-of-way and any other locations where pipe alignment is irregular, as required by the City Engineer.

3.12 Inspection and Testing

(replace 3.12.1)

3.12.1 The Contractor shall video inspect completed storm sewers, catchbasin leads and service connections (main to IC) following completion of installation per Section 33 01 30.1 – CCTV Inspection of Pipelines. Copies of the digital video files and written report shall be forwarded to the Contract Administrator as soon as they are available.

3.14 Connection to Existing Mains

(add)

3.14.3 Make connection (or disconnection) in presence of City Engineer and Contract Administrator. Provide two full working days notice to schedule inspection. Obtain and authorize a City Third Party Work Order prior to connection (or disconnection). Contractor is responsible to pay for tie-in inspections.

END OF SECTION

2.0 PRODUCTS

2.1 Materials

(replace 2.1.7)

2.1.7 Cast iron frame and cover: as indicated in the City of Kelowna Approved Products List and Supplemental Detail Drawings.

- (1) The manhole frame must conform to ASTM A48/A48M and be designed to withstand H20 loading.
- (2) Frame and cover assembly must not create a point load on the concrete riser rings and must keep the frame centered and stable over the manhole chimney.
- (3) Frame must be able to achieve adjustment to within 6mm of finished surface elevation. Rim to be set uniform with contour of road surface and not higher.
- (4) Where surface inflow is likely, Sanitary Sewer manholes shall be installed with an approved watertight frame and cover.

(replace 2.1.11)

2.1.11 Catchbasin leads to be minimum 200 mm diameter PVC DR35.

2.1.15 Mortar:

(add)

- (3) Support concrete to be non-shrink type, minimum 20 MPa @ 28 days, maximum 10mm diameter aggregate.

(add)

2.1.23 Sulphate resistant concrete required where soil conditions warrant it, as specified on Contract Drawings or as recommended by Geotechnical Engineer.

(add)

2.1.24 Grade Rings:

- (5) Grade rings are to be reinforced dry cast concrete to H20 load.

3.0 EXECUTION

**3.3 Manhole
Installation**

(replace)

- 3.3.1 Install manholes as shown on Standard Detail Drawings, concurrently with pipe laying. Use pre-benched manhole bases unless otherwise approved by the City Engineer.

(add)

- 3.3.12 (7) During adjustment maximize grade ring thicknesses to reduce joints between grade rings. Grade rings are to be available in 50mm, 75mm, 100mm and 150mm thicknesses.
- (8) For roads with steep grades 4% and 8% sloped concrete grade rings are to be used in conjunction with the adjustable manhole frame assembly. Only one sloped grade ring required for each adjustment.
- (9) In addition to adjustable manhole frame assembly for roads with grades between 4% and 8%, use 4% sloped concrete grade ring. For roads between 8% and 12% use 8% sloped concrete grade ring.
- (10) Grade rings must be smooth and fit tight. Manhole frame assembly to fit flush and centered on concrete grade ring. Remove any dry cast slag from grade ring edges.

(add)

- 3.3.19 Where manholes are to be installed in new or re-constructed roadways that require two lifts of asphalt, final adjustment of manhole frames and covers is to occur after first lift of asphalt is in place.

**3.9 Adjusting Tops of
Existing Units**

(add)

- 3.9.6 Remove and replace existing non-conforming manhole frames and covers within work zone with new frames and covers in conformance with City Standards.

END OF SECTION

2.0 PRODUCTS

(replace 2.6.4)

2.6.4 Steel Pedestrian/Cyclist Pushbutton Posts: Fabrication to conform to Standard Detail Drawing E6.3, with the exception that the pushbutton be mounted at 750 mm above surface level.

2.7 Conductors and Cables

(add)

2.7.5 IMSA cable: Type 19-1, stranded. Number and size of conductor as per Contract Drawings.

2.11 Service Panels

(replace 2.11.1)

2.11.1 Service panels shall be as shown on the Contract Drawings.

2.15 Traffic and Pedestrian Signals

(replace 2.15.1 and delete 2.15.2)

2.15.1 Traffic signal heads to be 300mm yellow polycarbonate with tunnel visors, number and type as per Contract Drawings. If a backboard is specified it shall be yellow aluminium with 75mm border of yellow prismatic, retro-reflective sheeting. Pedestrian heads to be green polycarbonate, number and type as per Contract Drawings.

2.16 LED Signal Modules

(add)

2.16.2 All ball indication traffic signal heads shall have a 15-year warranty.

2.17 Signal Mounting Hardware

(replace 2.17.1)

2.17.1 Side mount brackets as per Standard Detail Drawings E5.2 and Supplemental Drawing SS-E5.3

(replace 2.17.2 and delete 2.17.3 - 2.17.7)

2.17.2 Overhead signal head mounting as per Standard Detail Drawing E5.9.

-
- 2.18 Audible Signals** *(replace 2.18.1)*
- 2.18.1 For head mounted APS speakers, mount as per Supplemental Drawing SS-E5.12. For integral pushbutton, APS systems to replace the standard bulldog pushbutton, mounted at 750 mm above surface.
- 2.24 NEMA Traffic Control Cabinets** *(replace 2.24.1 and delete 2.24.2 - 2.24.4)*
- 2.24.1 Traffic Control Cabinets to be supplied by the City.
- 2.25 Video Detection System** *(replace 2.25.1 and delete 2.24.2 - 2.24.3)*
- 2.24.1 Video detection system to be supplied by the City.
- 2.26 Uninterruptable Power Supply** *(replace 2.26.1)*
- 2.26.1 Uninterruptable Power System to be supplied by the City.
- 3.0 EXECUTION**
- 3.4 Junction Boxes and Vaults** *(replace 3.4.1)*
- 3.4.1 Install junction boxes and vaults as shown on Supplemental Drawings SS-E2.1 – 2.5 and Standard Detail Drawing E2.6.
- 3.6 Poles and Related Equipment** *(replace 3.6.7)*
- 3.6.7 Field drilling of holes larger than 33 mm diameter not allowed in Type 1, 3, 6, 7, L, & S shafts, and all arms and extensions. Where larger holes are required, reinforce holes with welded bushing prior to galvanizing.
- 3.7 Traffic Signal and Pedestrian Head Mounting** *(replace 3.7.1)*
- 3.7.1 Install traffic and pedestrian heads as shown in Standard Detail Drawings E5.2, E5.9 and Supplemental Drawing SS-E5.3.

3.8 Audible Signals

(replace 3.8.1)

- 3.8.1 For head mounted APS speakers, mount as per Supplemental Drawing SS-E5.12. For integral pushbutton, APS systems to replace the standard bulldog pushbutton, mounted at 750 mm above surface.

3.9 Pedestrian Pushbuttons

(replace 3.9.1)

- 3.9.1 Install pedestrian pushbuttons and posts as shown on Standard Detail Drawings E6.1 to E6.3. Pedestrian activated pushbuttons to be mounted at 750 mm above surface.

3.10 Luminaires and Photocells

(replace 3.10.2)

- 3.10.2 Luminaires to be installed parallel with the longitudinal grade of the road surface, to reduce glare on the downhill side.

3.11 Electrical Service

(replace 3.11.1)

- 3.11.1 Install services as per FortisBC standards.

3.12 Electrical Service Panels

(replace 3.12.1)

- 3.12.1 Mount electrical service and meter panels as shown in Supplementary Drawing SS-E1.4.

3.14 Wiring

(replace 3.14.1)

- 3.14.1 Streetlight light wiring to be spliced in the handhole as per Supplemental Drawing SS-E7.11. Wiring for signal heads to be spliced in the nearest junction box.

(replace 3.14.3)

- 3.14.3 Video detection and Pre-emption wiring to run from cabinet to device with no splice.

(replace 3.14.4)

- 3.14.4 19 conductor IMSA cable to be run from cabinet to junction box nearest pole and spliced as per Standard Detail Drawing E7.13.

Single conductors to be run from junction box to signal heads and spliced as per Supplemental Drawing SS-E7.19.

(replace 3.14.13)

3.14.13 Bond all steel junction box lids with #8 RW90 conductor.

END OF SECTION

2. SUPPLEMENTAL STANDARD DETAILED DRAWINGS TO MMCD

Standard Detail Drawings for all Works and Services constructed within the City of Kelowna are contained in the Master Municipal Construction Documents (MMCD) 2019 Edition - Volume II, except as specified in the following Index and Cross Reference to MMCD (the Index).

The Supplemental Standard Detail Drawings augment and supersede the MMCD Standard Detail Drawing" as set out herein.

The Index lists only the Supplemental Standard Detailed Drawing. The order of drawings listed in the updated Index mirrors the order of drawings in MMCD (alphabetical), with the City of Kelowna specific sections listed at the end (Linear Park Trails, Landscaping and Irrigation).

CITY OF KELOWNA STANDARD DRAWINGS INDEX AND CROSS-REFERENCE TO MMCD

MMCD Standard Drawings		City of Kelowna Standard Drawings		
Dwg.	Title	Comment	Dwg.	Title
	CONCRETE AND MISCELLANEOUS DETAILS			
C7	Driveway Crossing for Barrier Curbs	Replaced	SS-C7a	Driveway Crossing for Barrier Curbs - Separate Sidewalk and Letdown
		Added	SS-C7b	Driveway Crossing for Barrier Curbs - Combined Sidewalk and Letdown
C8	Wheelchair Ramp for Sidewalk, Infill and Barrier Curbs	Replaced	SS-C8	Sidewalk Ramp Details
C9	Wheelchair Ramp for Sidewalk and Barrier Curbs	Replaced	SS-C9	Sidewalk Ramp Layouts
C10	Concrete Walkway	Deleted		(See SS-R28)
C11	Bicycle Baffle	Deleted		
C12	Removable Barrier Post	Deleted	SS-C12b	Permanent Bollard (Barrier Post)
	ELECTRICAL			
E1.1	Type M (NEMA Cabinet) Concrete Controller Base	Replaced	SS-E1.1	Type M (NEMA Cabinet) Concrete Controller Base
E1.2	Type P (NEMA Cabinet) Concrete Controller Base	Replaced	SS-E1.2	Type P (NEMA Cabinet) Concrete Controller Base
E1.4	Controller Installation (For Type P and M Cabinets)	Replaced	SS-E1.4	Controller Service Panel Installation
		Added	SS-E1.8	Typical Installation for Traffic Controller
E2.1	Round Plastic Junction Boxes	Replaced	SS-E2.1	Large Round Plastic Junction Box Details
E2.3	Large Concrete Junction Boxes	Replaced	SS-E2.3	Traffic Signal Main Vault Details
E2.4	Large Concrete Junction Boxes	Added	SS-E2.4	Traffic Signal Junction Box Details
E2.5	Concrete Vault	Replaced	SS-E2.5	Concrete Traffic Communication Pull Box Details
E2.6	Concrete Vault	Replaced	SS-E2.6	Plastic Communication Pull Box Details
E5.12	Audible Signals	Replaced	SS-E5.12	Pedestrian and Audible Signal Installation Details
E5.3	Side of Pole Signal Head Mounting (Method 2)	Replaced	SS-E.5.3	Signal/Pedestrian Head Mounting on traffic Signal Poles
		Added	SS-E5.16	Roadside Pedestrian Activated Flashers (No Median Option)
		Added	SS-E5.16a	Solar Roadside Pedestrian Activated Flashers (No Median Option)

2. Supplemental Standard Detail Drawings

MMCD Standard Drawings		City of Kelowna Standard Drawings		
Dwg.	Title	Comment	Dwg.	Title
		Added	SS-E5.17	Roadside Pedestrian Activated Flashers (Median Option)
		Added	SS-E5.17a	Solar Roadside Pedestrian Activated Flashers (Median Option)
		Added	SS-E5.18	Roadside Pedestrian Activated Flashers (Overhead Sign Option)
		Added	SS-E5.19	Roadside Pedestrian Activated Flashers (Overhead Sign Median Option)
		Added	SS-E5.20	Signal Head Quick Change Kit
E7.10	Service Ground Plate Installation Detail	Replaced	SS-E7.10	Grounding of Electrical Service Installation Details
E7.11	Luminaire Wining in Pole Handhole	Replaced	SS-E7.11	Luminaire Wining on Pole Handhole Detail
		Added	SS-E7.19	Signal Wiring Colour Code Chart (From JB to Pole)
E8.2	Detector Loops	Replaced	SS-E8.2	Detector Loops
E8.8	Pre-Formed Diamond Detector Loop Installation Details	Replaced	SS-E8.8	Pre-Formed Diamond Detector Loops
E8.9	Pre-Formed Diamond Detector Loop Installation Details	Replaced	SS-E8.9	Pre-Formed Diamond Detector Loops
E8.10	Pre-Formed Diamond Detector Loop Installation Details	Replaced	SS-E8.10	Pre-Formed Diamond Detector Loops
	GENERAL DETAILS			
G1	General Legend for Contract Drawings	Deleted		(Legend as per City Drawing Standards)
G2	Legend for Materials	Deleted		(Legend as per City Drawing Standards)
G3	Legend for Street Light and Traffic Signal Drawings	Deleted		(Legend as per City Drawing Standards)
G4	Utility Trench	Replaced	SS-G4	Utility Trench
G5	Pavement Restoration	Replaced	SS-G5	Pavement Restoration
	ROADWORKS			
R1	Paved Shoulders	Deleted		
R2	Driveway Letdowns, Cross-Section	Deleted		(See SS-C7a and SS-C7b)
R3	Sidewalks, Interim Asphalt	Deleted		
R4	Single Ramp Letdown with Parallel Scoring	Deleted		(See SS-C8 and SS-C9)
R5	Traffic Calming, Speed Hump and Table	Deleted		(See ITE TAC standards)
R6	Traffic Calming, Raised Intersection Details	Deleted		(Guideline only, subject to detailed approval)
R7	Traffic Calming, Typical Raised Median	Deleted		

2. Supplemental Standard Detail Drawings

MMCD Standard Drawings		City of Kelowna Standard Drawings		
Dwg.	Title	Comment	Dwg.	Title
R8	Traffic Calming, Curb Extensions and On-Street Parking Bay	Deleted		(See SS-R51 and SS-R52)
		Added	SS-R20	Left Turn Lane (Raised Median)
		Added	SS-R21	Left Turn Lane (Painted) and Two-Way Left Turn Lane
		Added	SS-R23	Concrete Drainage Swale Across Asphalt
		Added	SS-R28	Walkway Gate
		Added	SS-R50	Smart Channel Right Turn
		Added	SS-R51	Intersection Curb Extension - Higher Class Road No Parking
		Added	SS-R52	Intersection Curb Extension - Higher Class Road With Parking
		Added	SS-R53	Cul-De-Sac Turnaround
		Added	SS-R54	Hammerhead Turnaround
		Added	SS-R55	Standard Ditch Section
		Added	SS-R56	Utility Access and Location at Ditch
		Added	SS-R57	Rock Cut Cross Section
		Added	SS-R58	Driveway Grades
		Added	SS-R59	Urban Transit Stop Layout
		Added	SS-R60	Urban Transit Stop Shelter Pad Details
		Added	SS-R61	Post Mounted Sign
		Added	SS-R62	Street Name Blade Details
	CROSS SECTION STANDARDS			
		Added	XS-R01	Hillside Laneway
		Added	XS-R02	Suburban / Core Area / Urban Centre Laneways
		Added	XS-R20	Rural Local
		Added	XS-R21	Hillside Village Local Residential
		Added	XS-R22	Hillside Local Condition A (Development Both Sides)
		Added	XS-R23	Hillside Local Condition B (Development One Side)
		Added	XS-R24	Hillside Local Condition C (No Development Either Side)
		Added	SX-R25	Suburban Local
		Added	XS-R26	Industrial Local
		Added	XS-R27	Core Area Local
		Added	XS-R28	Urban Centre Local
		Added	XS-R40	Rural Collector

2. Supplemental Standard Detail Drawings

MMCD Standard Drawings		City of Kelowna Standard Drawings		
Dwg.	Title	Comment	Dwg.	Title
		Added	XS-R41	Hillside Village Collector Condition A (Retail/M.F. Fronting)
		Added	XS-R42	Hillside Village Collector Condition B (No Retail Fronting)
		Added	XS-R43	Hillside - Collector Condition A (Development Both Sides)
		Added	XS-R44	Hillside Collector Condition B (Development One Side)
		Added	XS-R45	Hillside Collector Condition C (No Development Either Side)
		Added	XS-R46	Hillside Minor Collector Condition A
		Added	XS-R47	Hillside Minor Collector Condition B
		Added	XS-R48	Suburban Collector
		Added	XS-R49	Suburban Collector (With Bike Lanes)
		Added	XS-R50	Industrial Collector
		Added	XS-R51	Core Area Collector
		Added	XS-R52	Core Area Collector (With Bike Lanes)
		Added	XS-R53	Urban Centre Collector
		Added	XS-R54	Urban Centre Collector (With Bike Lanes)
		Added	XS-R60	Rural Minor Arterial
		Added	XS-R61	Rural Minor Arterial (With Multi-Use Path)
		Added	XS-R62	Hillside Arterial Condition A (Village Parkway)
		Added	XS-R63	Hillside Arterial Condition B (Within 0.8km Walking Distance of Village)
		Added	XS-R64	Hillside Arterial Condition C (Greater Than 0.8km Walking Distance of Village)
		Added	XS-R65	Suburban Minor Arterial
		Added	XS-R66	Core Area Minor Arterial
		Added	XS-R67	Urban Centre Minor Arterial
		Added	XS-R80	Rural Major Arterial (3 Lane)
		Added	XS-R81	Rural Major Arterial (3 Lane with Multi-Use Path)
		Added	XS-R82	Rural Major Arterial (5 Lane)
		Added	XS-R83	Rural Major Arterial (5 Lane with Multi-Use Path)
		Added	XS-R84	Suburban Major Arterial (3 Lane)
		Added	XS-R85	Suburban Major Arterial (5 Lane)
		Added	XS-R86	Core Area Major Arterial (3 Lane)
		Added	XS-R87	Core Area Major Arterial (5 Lane)
		Added	XS-R88	Urban Centre Major Arterial (3 Lane)
		Added	XS-R89	Urban Centre Major Arterial (5 Lane)

2. Supplemental Standard Detail Drawings

MMCD Standard Drawings		City of Kelowna Standard Drawings		
Dwg.	Title	Comment	Dwg.	Title
	STORM AND SANITARY SEWERS			
S1	Standard and Sump Manholes	Replaced	SS-S1a	Manholes
		Added	SS-S1b	Manhole Frame and Cover
		Added	SS-S1C	Adjustable Manhole Frame and Cover
S4	Inside Drop Manhole	Replaced	SS-S4	Inside Drop Manhole
S6	Sewer Clean-Out	Replaced	SS-S6	Clean-Out Detail (Temporary)
S7	Sanitary Sewer Service Connection	Replaced	SS-S7	Sanitary Sewer Service Connection
S9	Inspection Chamber for 100 to 200 Sanitary Sewer Connection	Replaced	SS-S9	Inspection Chamber for 100 to 200 Sanitary Sewer Connection
S11	Top Inlet Catch Basin	Replaced	SS-S11a	Catch Basin 900 mm diameter
		Added	SS-S11b	Catch Basin Castings Combined Side and Gutter Inlet
		Added	SS-S11c	Catch Basin - Top Slabs
		Added	SS-S13b	Storm Drain Outlet with Safety Grillage
		Added	SS-S50	Manhole Requirement for Services
		Added	SS-S51	Drainage Drywell
		Added	SS-S52	Drainage Drywell Installation
		Added	SS-S52a	Drywell Installation with Perforated Pipe System
		Added	SS-S53	Pipe Perforation and Bedding Detail for Ground Water Recharge
		Added	SS-S54	Catch Basin Trapping Hood
		Added	SS-S55a	Flow Control Chamber - City Facility
		Added	SS-S55b	Flow Control Chamber - Private Facility
		Added	SS-S56	IDF Curves
		Added	SS-S57	Riprap Design Chart
		Added	SS-S58	Groundwater Recharge Suitability Map
		Added	SS-S59	Typical Lift Station Site Layout
		Added	SS-S60	Sanitary Lift Station
		Added	SS-S61	Above Ground Valve Kiosk
		Added	SS-S62	Pigging Port
		Added	SS-S63	Radio Antenna Mast and Base





2. Supplemental Standard Detail Drawings

MMCD Standard Drawings		City of Kelowna Standard Drawings		
Dwg.	Title	Comment	Dwg.	Title
	WATERWORKS			
W2a	Water Service Connection	Replaced	SS-W2	Water Service Connection
W2b	Water Service Connection	Deleted		
W2c	Meter Installation for 19mm & 25mm Service Connections	Deleted		
W2d	Meter Installation for 38mm & 50mm Service Connections	Deleted		
W4	Fire Hydrant Installation	Replaced	SS-W4	Hydrant
W6	Air Valve Assemblies - 25 and 50 mm Valves	Replaced	SS-W6a	25mm Underground Air Valve (50mm Air Valves as directed by City Engineer)
W7	Air Valve Assembly - 100 mm Valve	Deleted		
W8	Blow-Off for Water Main	Replaced	SS-W8a	Blow-Off (for mains 100mm & smaller)
		Added	SS-W8b	100mm Blow-Off (for mains 150mm & larger)
		Added	SS-W50	Irrigation Service
		Added	SS-W51	U-Bend Detail (Pipe Crossing Conflict)
		Added	SS-W52	AC Watermain Crossings
		Added	SS-W53a	Pressure Reducing Station
		Added	SS-W53b	Pressure Reducing Station
	LINEAR PARK TRAILS			
		Added	SS-T01	Class 1 - Major Urban Promenade
		Added	SS-T02	Class 2 - Major Multi-Use Urban
		Added	SS-T03	Class 3 - Major Multi-Use Rural
		Added	SS-T04	Class 4 - Standard Multi-Use Rural
		Added	SS-T05	Class 5 - Narrow Multi-Use Rural
		Added	SS-T06	Class 6 - Nature Trail Rural
	LANDSCAPING			
		Added	SS-L01	Growing Medium - Boulevard Groundcover
		Added	SS-L02	Growing Medium - Boulevard Planting Bed
		Added	SS-L03	Tree - in Open Green Space
		Added	SS-L04	Tree - in Planting Bed
		Added	SS-L05a	Tree - in Boulevard - Section
		Added	SS-L05b	Tree - in Boulevard - Plan
		Added	SS-L06a	Boulevard Tree - in Soil Cell (Plan)
		Added	SS-L06b	Boulevard Tree - in Soil Cell (Section A-A')


2. Supplemental Standard Detail Drawings

MMCD Standard Drawings		City of Kelowna Standard Drawings		
Dwg.	Title	Comment	Dwg.	Title
	IRRIGATION			
		Added	SS-IR.01a	Standard Kiosk - Non-Metered
		Added	SS-IR.01b	Double-Sided Metered Kiosk - External
		Added	SS-IR.01c	Double-Sided Metered Kiosk - Internal
		Added	SS-IR.02a	Irrigation Vault - Kon Kast 1102
		Added	SS-IR.02b	Irrigation Vault - Kon Kast 1132
		Added	SS-IR.03a	Point of Connection - 25mm to 50mm
		Added	SS-IR.03b	Point of Connection - 100mm
		Added	SS-IR.03c	Irrigation Service
		Added	SS-IR.04a	Trench Section
		Added	SS-IR.04b	Wire Splice Box
		Added	SS-IR.05a	Gate Valve - 25mm to 75mm
		Added	SS-IR.05b	Resilient Wedge Gate Valve - 75mm to 150mm
		Added	SS-IR.05c	Quick Coupler
		Added	SS-IR.05d	Electric Control Valve - 25mm to 50mm
		Added	SS-IR.05e	Drip Zone Kit - 25mm
		Added	SS-IR.05f	Drip Zone Kit - 38mm
		Added	SS-IR.06a	Sprayhead Sprinkler
		Added	SS-IR.06b	Rotor Sprinkler
		Added	SS-IR.06c	Root Watering System
		Added	SS-IR.07a	Dripline Layout - Inline Drip
		Added	SS-IR.07b	Dripline Layout - Point Source Drip
		Added	SS-IR.07c	Flush Valve Assembly
		Added	SS-IR.07d	Air Relief Valve

BYLAW NOTE

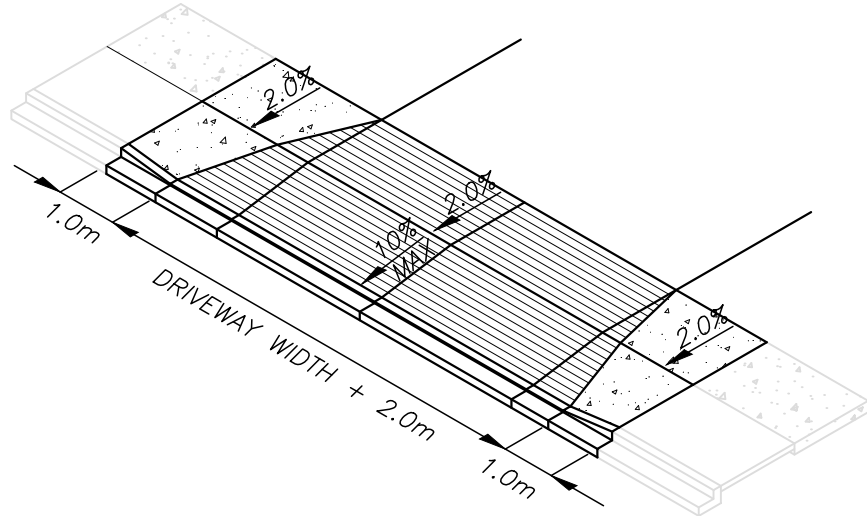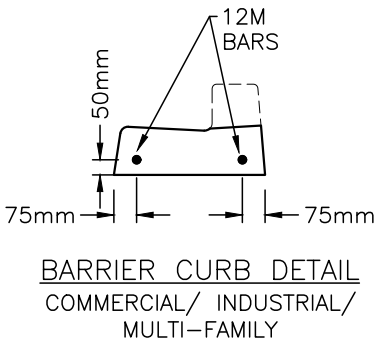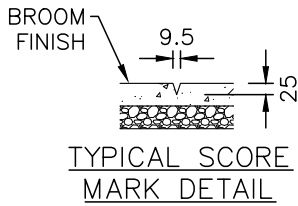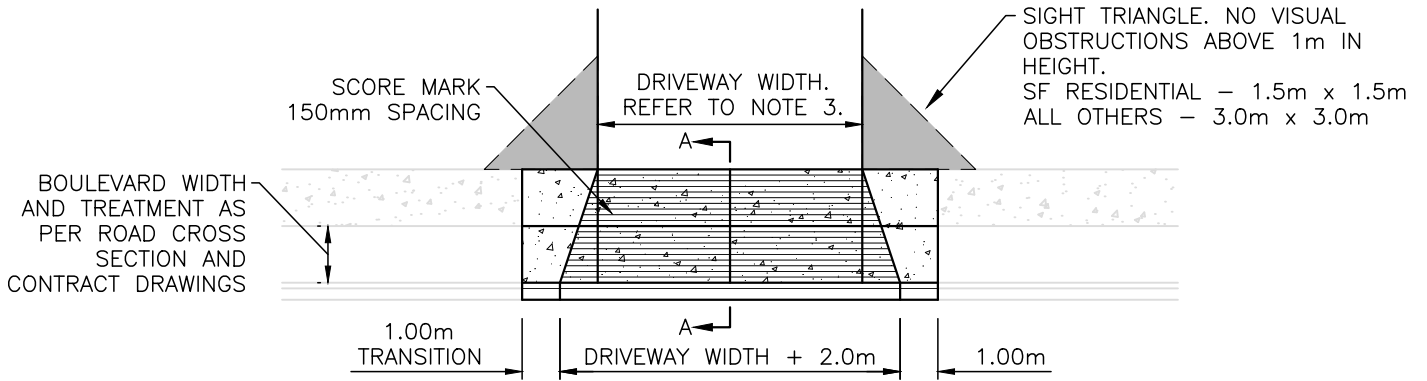

25 LIP WITH 15 RADIUS.
TRANSITION FROM CURB TO
CROSSING SHALL BE FLUSH.

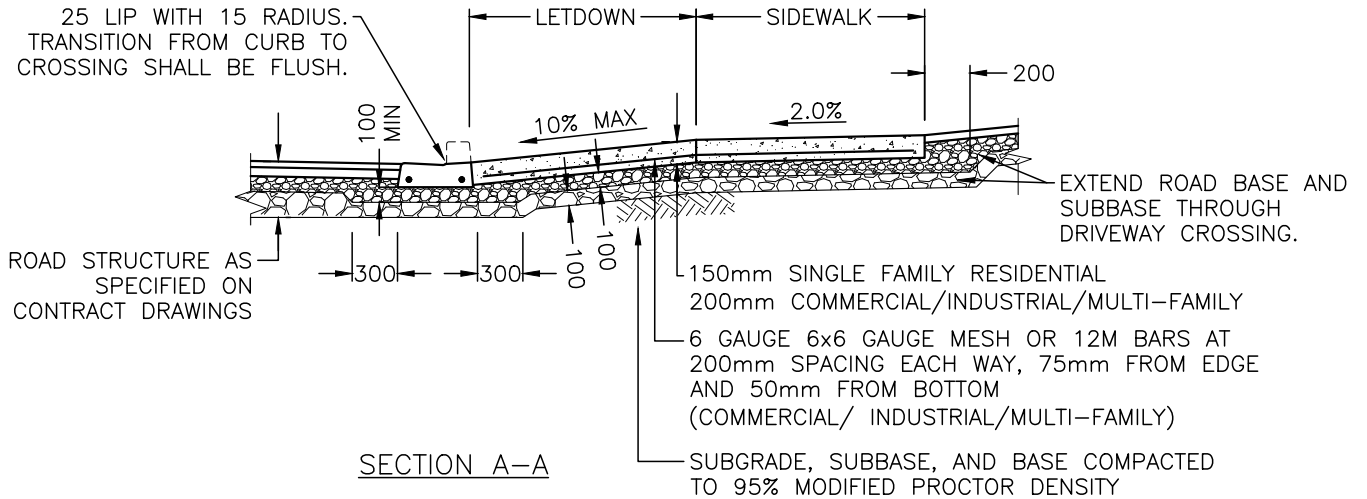

NOTES:

1. DRIVEWAYS TO BE ORIENTATED AT 90° TO CURB, UNLESS OTHERWISE APPROVED.
2. ALL DIMENSIONS ARE IN MILLIMETRES UNLESS OTHERWISE NOTED.
3. REFER TO BYLAW 7900 FOR DRIVEWAY WIDTHS. UPON DEMONSTRATED NEED (TURN PATH ANALYSIS OR CAPACITY ANALYSIS), A VARIANCE TO THESE STANDARDS MAY BE CONSIDERED BY CITY ENGINEER.

STANDARD
DETAIL
DRAWING

DATE:
OCT 31/22






SCALE:
NTS

DRIVEWAY CROSSING FOR
BARRIER CURBS
SEPARATE SIDEWALK AND LETDOWN

DWG. NO.

SS-C7a



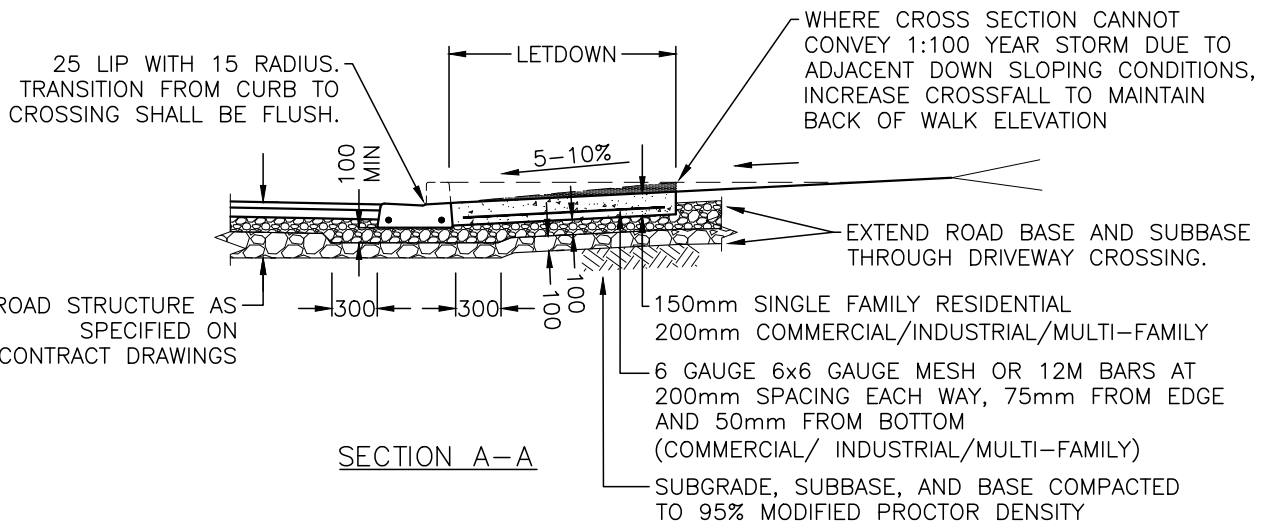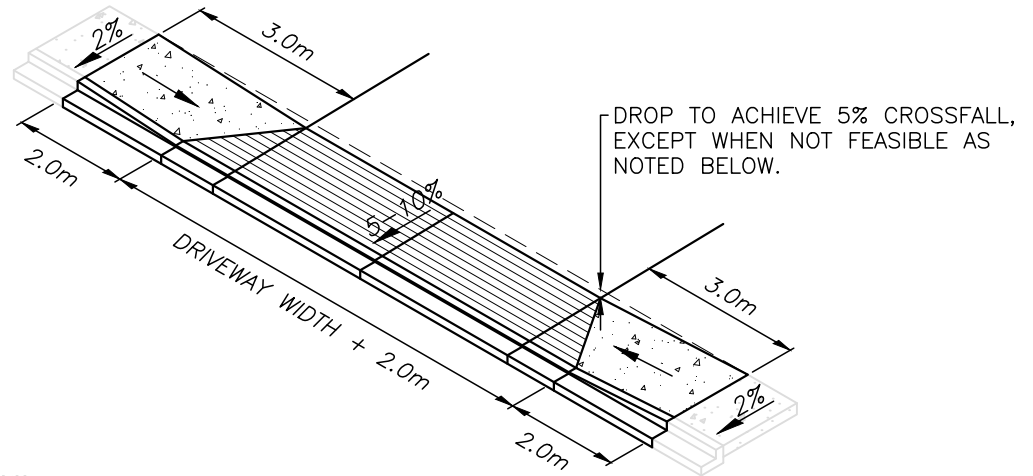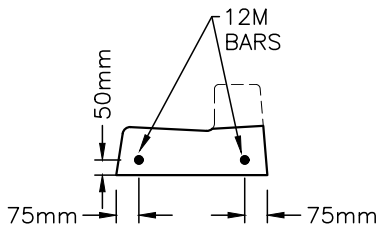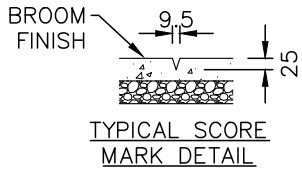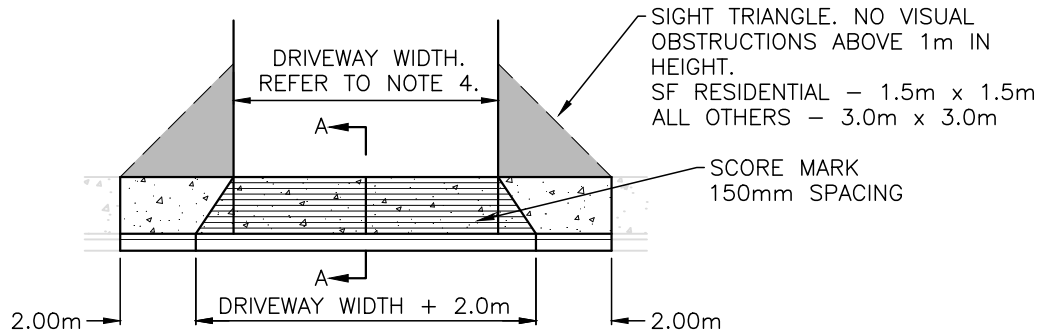

NOTES:

1. THIS STANDARD IS TO BE USED WHERE SIDEWALK SEPARATION FROM CURB & GUTTER IS NOT POSSIBLE. SEE DRAWING SS-C7a FOR PREFERRED OPTION.
2. DRIVEWAYS TO BE ORIENTATED AT 90° TO CURB, UNLESS OTHERWISE APPROVED.
3. ALL DIMENSIONS ARE IN MILLIMETRES UNLESS OTHERWISE NOTED.
4. REFER TO BYLAW 7900 FOR DRIVEWAY WIDTHS. UPON DEMONSTRATED NEED (TURN PATH ANALYSIS OR CAPACITY ANALYSIS), A VARIANCE TO THESE STANDARDS MAY BE CONSIDERED BY THE CITY ENGINEER.

**STANDARD
DETAIL
DRAWING**

DATE:
OCT 31/22
SCALE:
NTS





**DRIVEWAY CROSSING FOR
BARRIER CURBS**
COMBINED SIDEWALK AND LETDOWN

DWG. NO.

SS-C7b



BYLAW NOTE

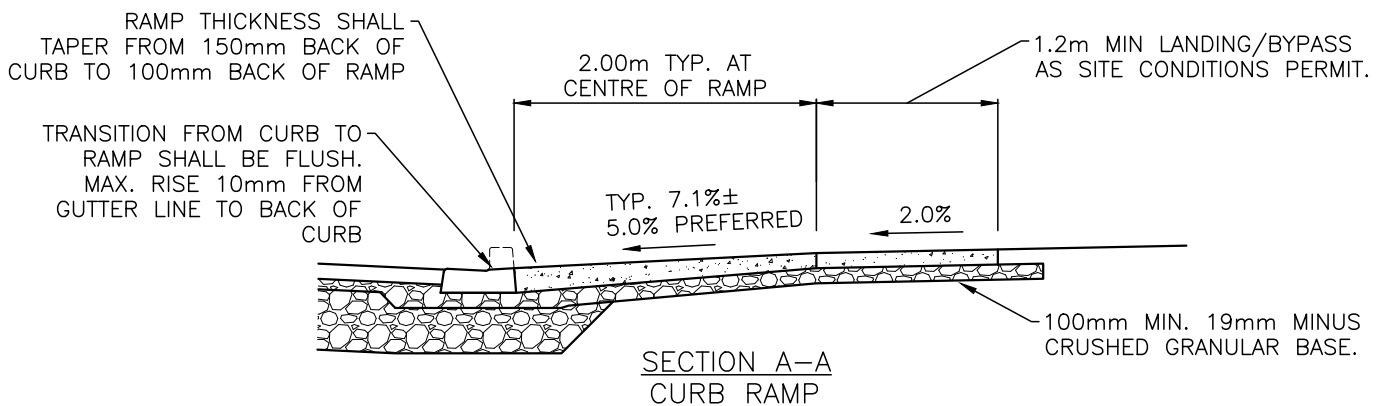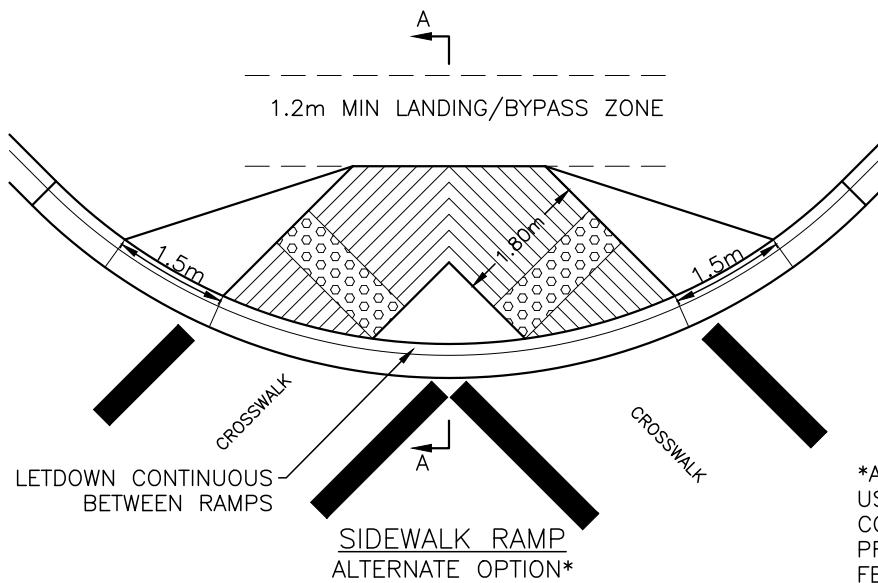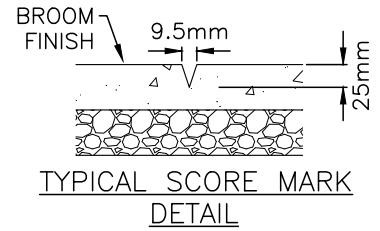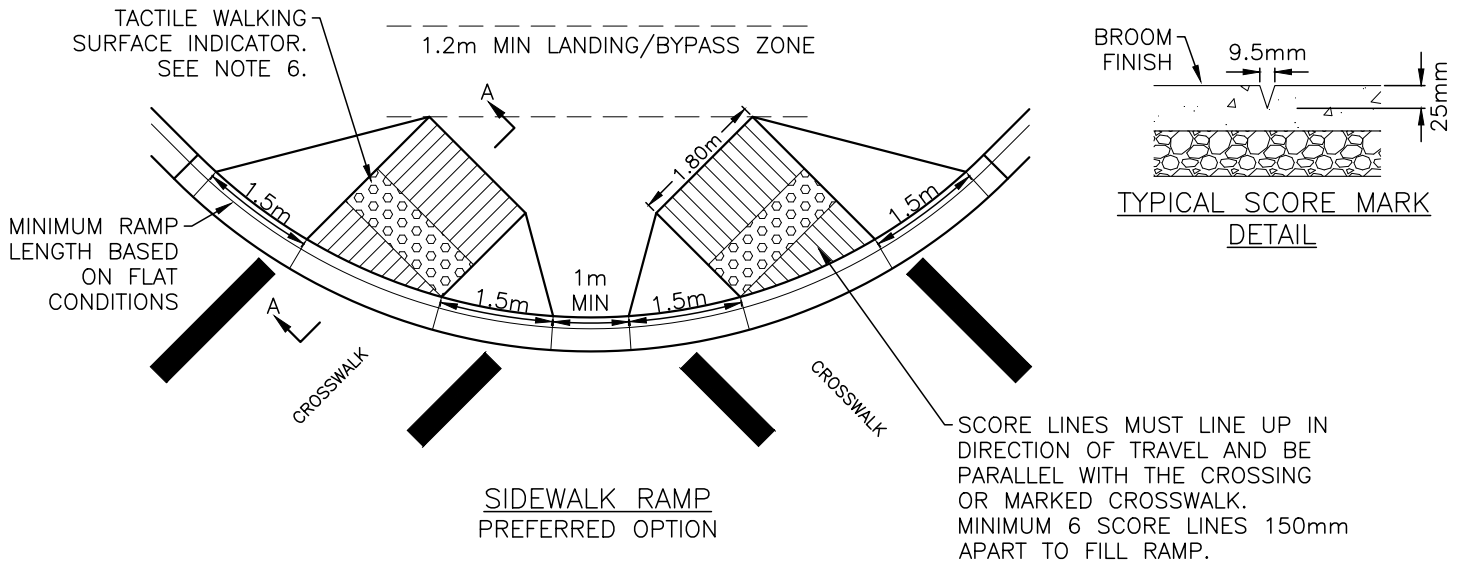

NOTES:

1. STANDARD RAMP LENGTH : 2.0m TYP.(±) AT CENTRE OF RAMP.
2. STANDARD RAMP SLOPE: 7.1%(±) AT CENTRE OF RAMP.
3. PREFERRED RAMP SLOPE: 5% AT CENTRE OF RAMP WHERE VIABLE AND MAINTAINING THE LANDING/BYPASS ZONE.
4. MAX. SLOPE 8.3% (1:12) AT ANY POINT WHERE TOPOGRAPHY REQUIRES.
5. ADJUST LENGTH OF RAMP AS REQUIRED.
6. WHEN SITE CONDITIONS DO NOT PERMIT TYPICAL LAYOUT, CONTACT CITY ENGINEER FOR APPROVAL OF DESIGN.
7. REFER TO BYLAW 7900 FOR GUIDANCE AS TO WHEN TACTILE WALKING SURFACE INDICATORS ARE REQUIRED.

**STANDARD
DETAIL
DRAWING**

DATE:
JUNE 22/23


SCALE:
NTS

SIDEWALK RAMP DETAILS


DWG. NO.

SS-C8




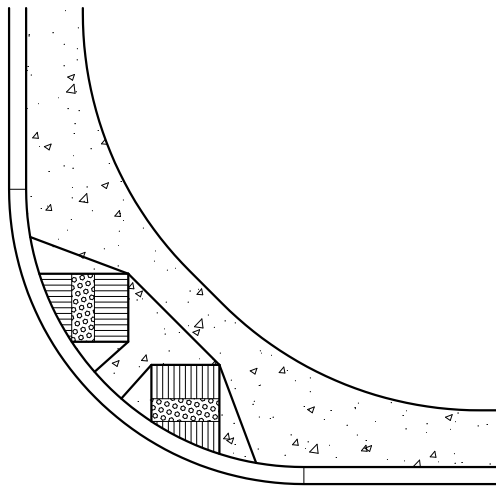




INTERSECTION
MONOLITHIC SIDEWALK

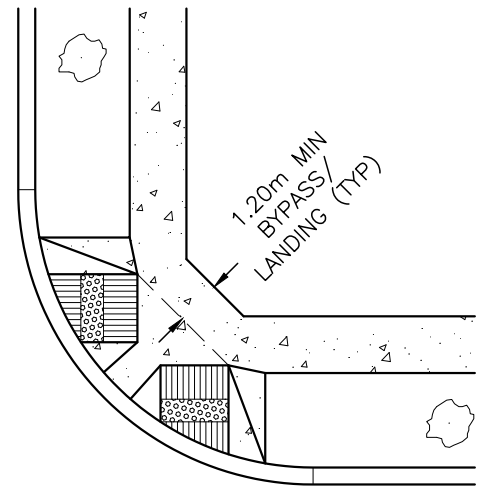

INTERSECTION
SEPARATED SIDEWALK

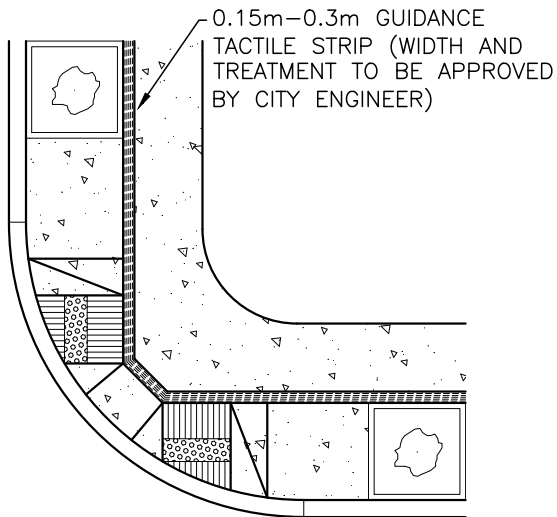

INTERSECTION
URBAN CENTRES WITH HARD
SURFACE BOULEVARD

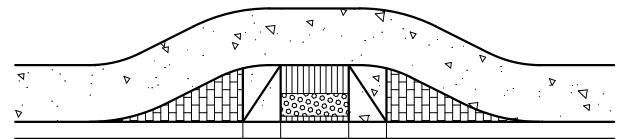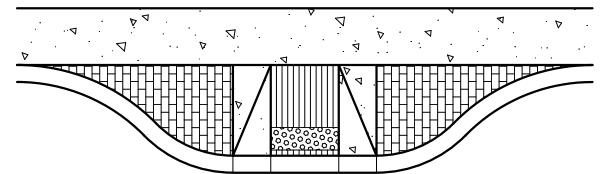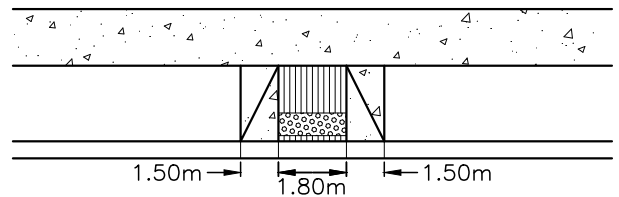

MID-BLOCK / 'T' INTERSECTION
CROSSING OPTIONS

NOTES:

1. REFER TO DRAWING SS-C8 FOR SIDEWALK RAMP DETAILS
2. FOR THE DESIGN OF LOCAL AND COLLECTOR ROADS WITH ON-STREET PARKING, CURB EXTENSIONS SHALL BE INCLUDED BOTH AT INTERSECTIONS AND AT PEDESTRIAN CROSSINGS TO IMPROVE VISIBILITY. REFER TO DRAWINGS SS-R51, SS-R52, AND BYLAW 7900.
3. BOULEVARD TREATMENT AS PER LANDSCAPING SECTION 7.

**STANDARD
DETAIL
DRAWING**


DATE:
SEPT 12/22
SCALE:
NTS

SIDEWALK RAMP LAYOUTS

DWG. NO.


SS-C9



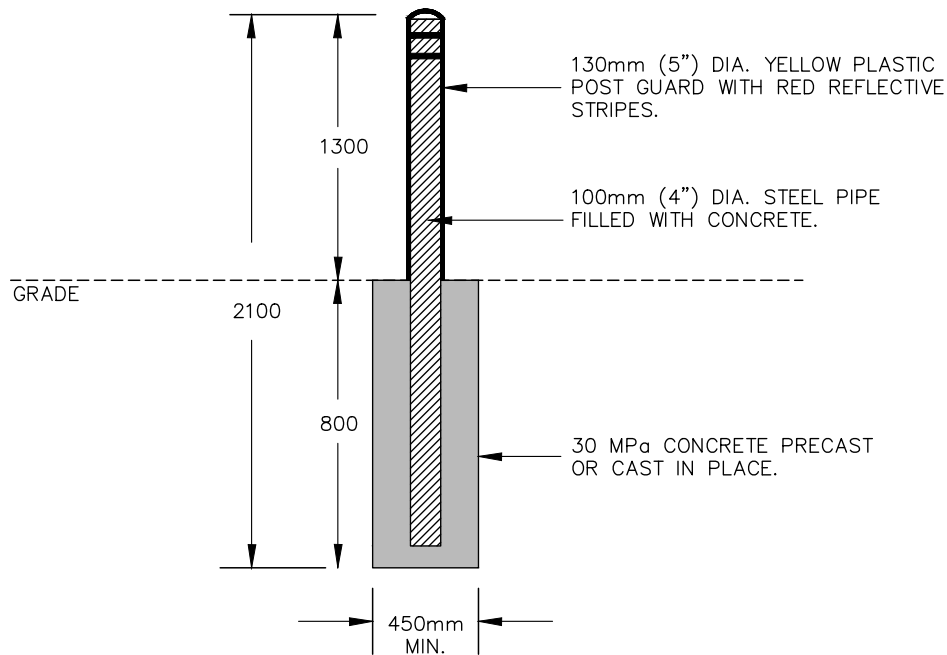

SLEEVE TO BE INSTALLED IN ACCORDANCE WITH MANUFACTURERS DIRECTIONS.

FOR HYDRANTS UNPROTECTED BY CURB:
 BOLLARDS SHALL BE A MINIMUM 1.3m MEASURED FROM THE CENTRE OF THE HYDRANT TO CENTRE OF BOLLARDS. OFFSET BOLLARDS FROM HYDRANT PORTS TO ALLOW FOR EASE OF HOSE CONNECTIONS.

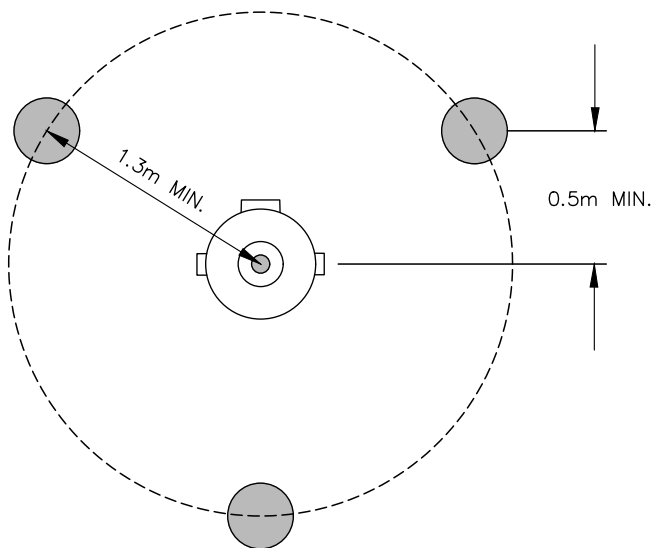

OPTIONAL REAR BOLLARD
 WHERE VEHICLE ACCESS IS POSSIBLE

NOTE: REMOVABLE BOLLARDS TO BE INSTALLED WITH RECEIVER ASSEMBLY WITH HINGED LID AS PER APPROVED PRODUCTS LIST

**STANDARD
 DETAIL
 DRAWING**


DATE:
 JUN 24/24
 SCALE:
 NTS

**PERMANENT BOLLARD
 (BARRIER POST)**

DWG. NO.

SS-C12b



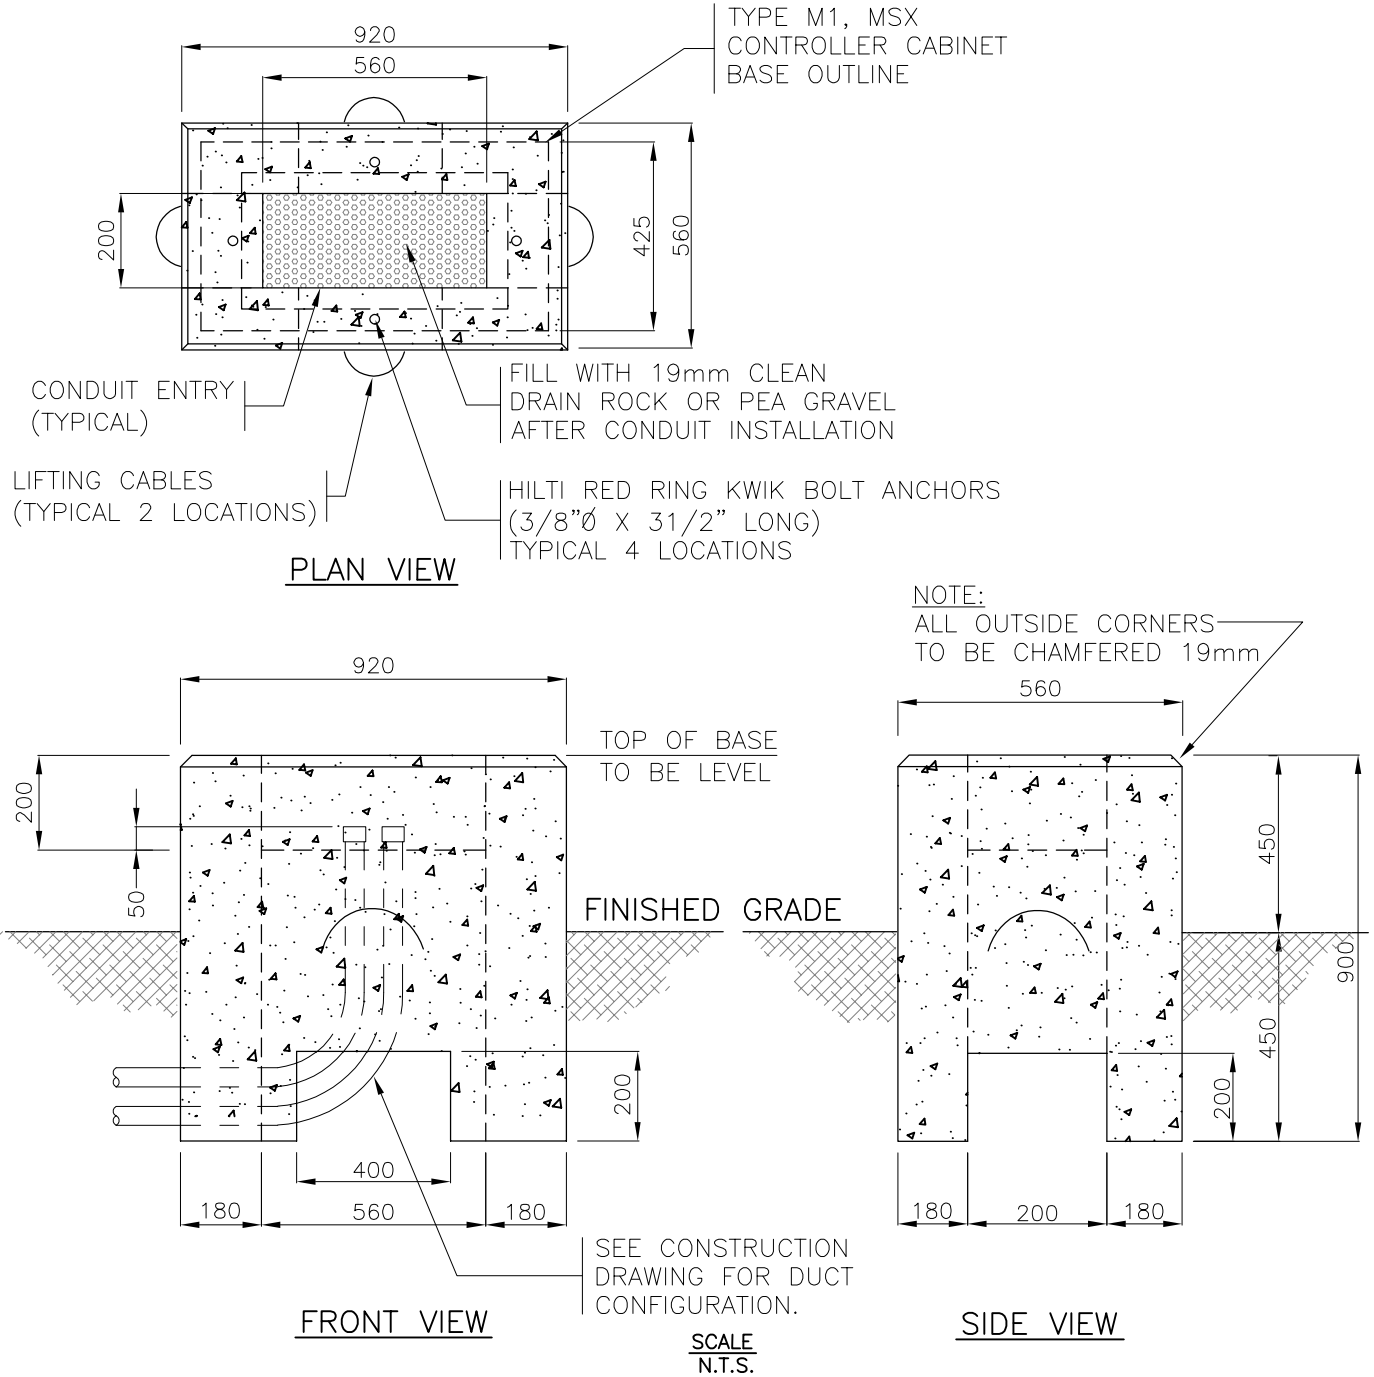

NOTES

1. REFER TO CONTRACT DRAWINGS AND SECTION 34 41 13 FOR DETAILED SPECIFICATIONS.
2. ALL DIMENSIONS IN MILLIMETERS UNLESS OTHERWISE NOTED.
3. BASES TO BE PRE-CAST OR CAST-IN-PLACE.
4. BASE TO BE LOCATED A MINIMUM 1.5m AWAY FROM ANY OTHER ELECTRICAL EQUIPMENT OR STRUCTURE.

**STANDARD
DETAIL
DRAWING**

DATE:
7/20/20


SCALE:
NTS

**TYPE M (NEMA CABINET)
CONCRETE CONTROLLER BASE**


DWG. NO.

SS-E1.1




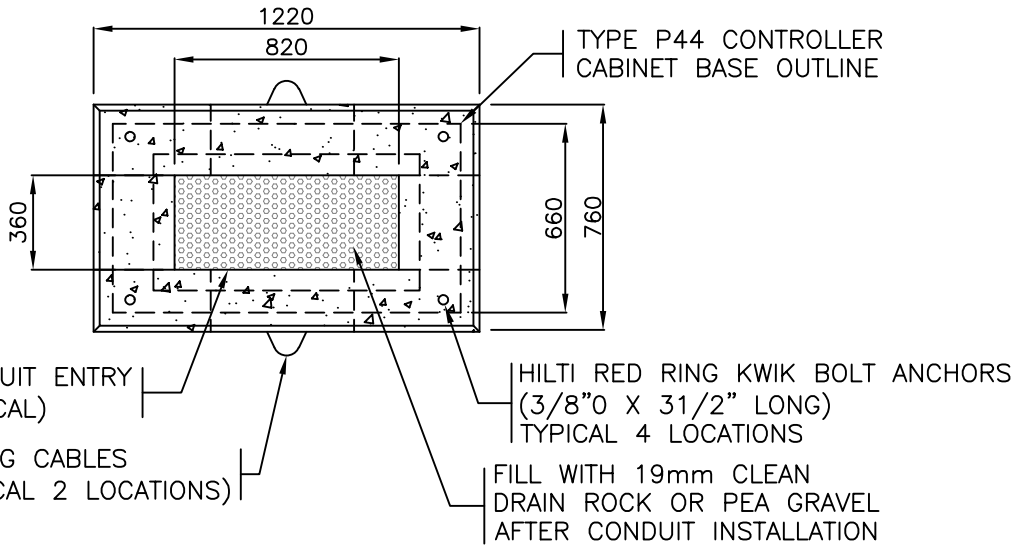

PLAN VIEW

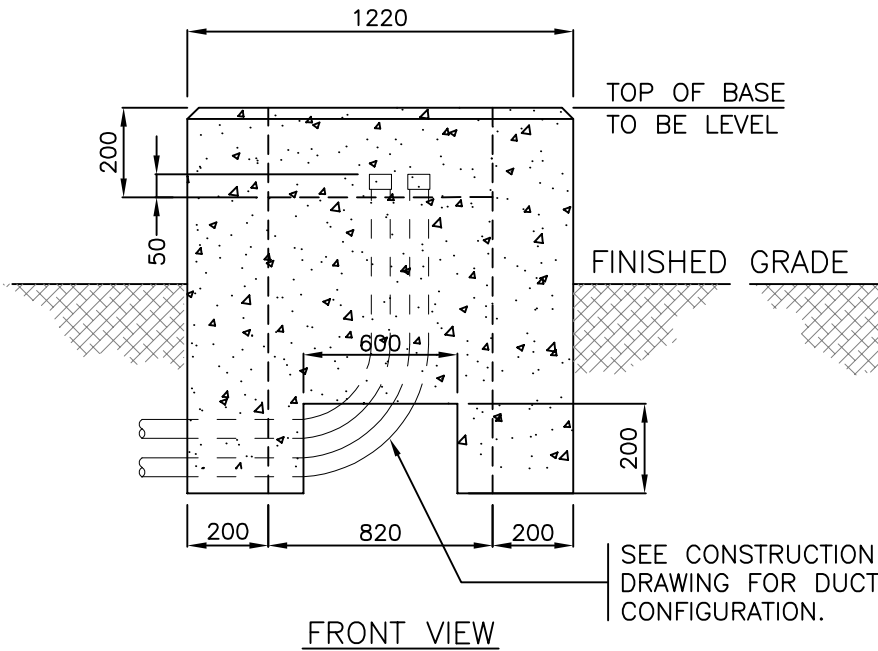

FRONT VIEW

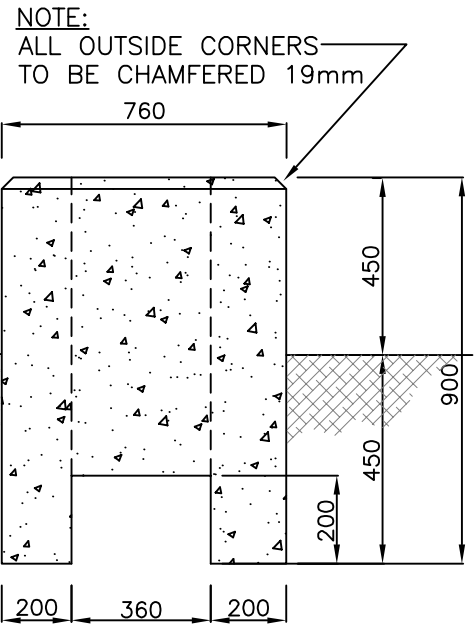

SIDE VIEW

NOTES

1. REFER TO CONTRACT DRAWINGS AND SECTION 34 41 13 FOR DETAILED SPECIFICATIONS.
2. ALL DIMENSIONS IN MILLIMETERS UNLESS OTHERWISE NOTED.
3. BASES TO BE PRE-CAST OR CAST-IN-PLACE.
4. BASE TO BE LOCATED A MINIMUM 1.5m AWAY FROM ANY OTHER ELECTRICAL EQUIPMENT OR STRUCTURE.

**STANDARD
DETAIL
DRAWING**



DATE:
07/20/20
SCALE:
NTS

**TYPE P (NEMA CABINET)
CONCRETE CONTROLLER BASE**

DWG. NO.

SS-E1.2



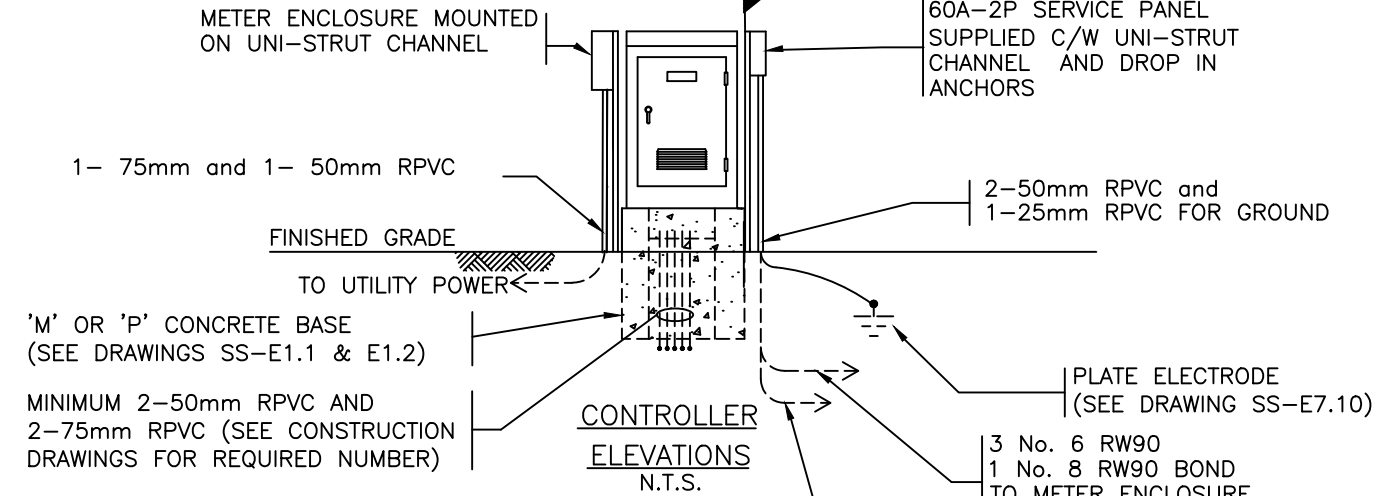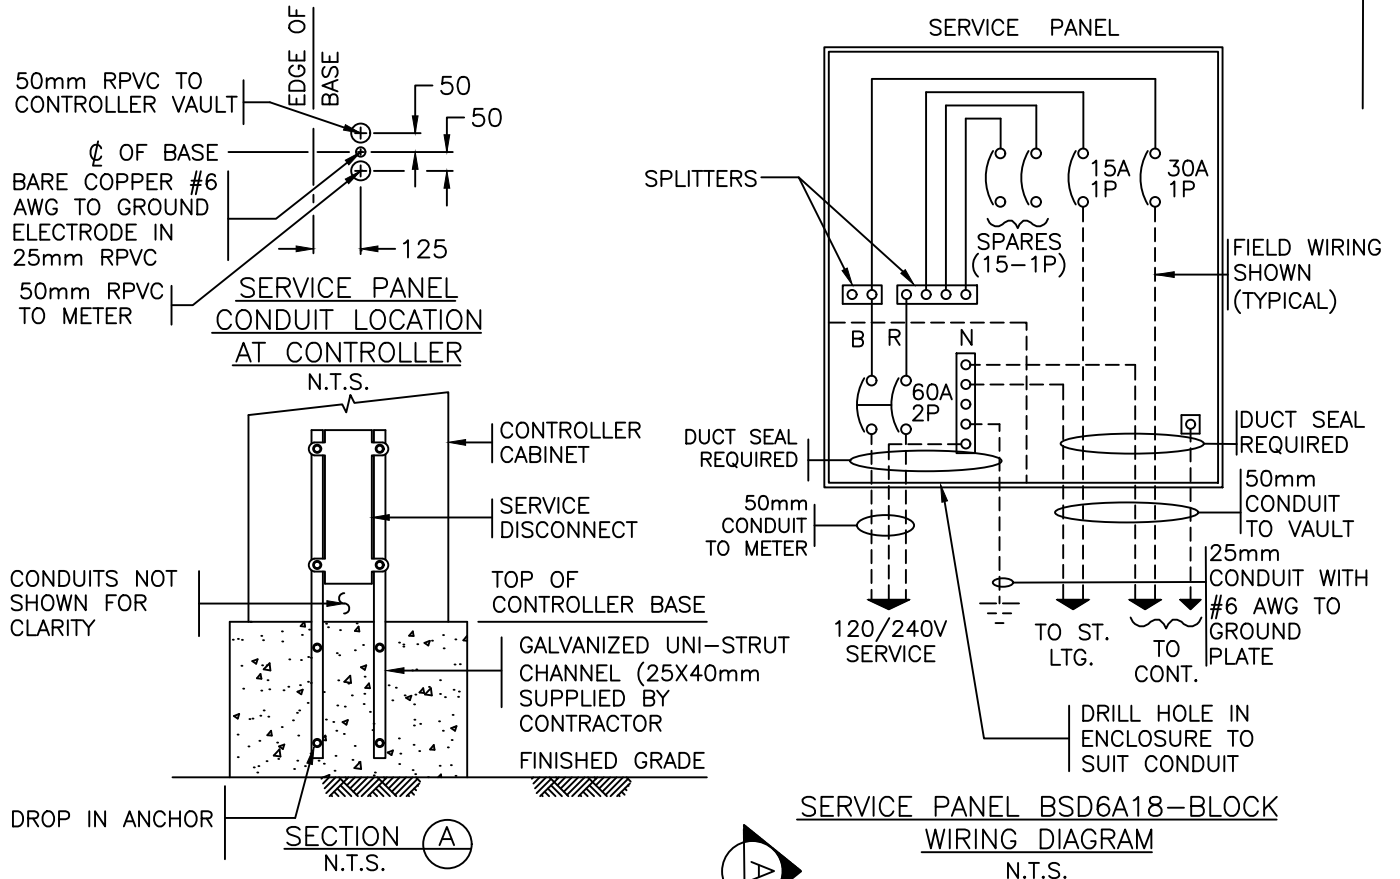

NOTES

1. REFER TO CONTRACT DRAWINGS AND SECTION 34 41 13 FOR DETAILED SPECIFICATIONS.
2. ALL DIMENSIONS IN MILLIMETERS UNLESS OTHERWISE NOTED.
3. DISCONNECT AND METER CABINETS TO BE LOCATED MINIMUM 1.0m AWAY FROM ANY OTHER ELECTRICAL EQUIPMENT OR STRUCTURE.
4. INSTALL SERVICE PANEL AND METER ENCLOSURE AS PER CANADIAN ELECTRIC CODE

**STANDARD
DETAIL
DRAWING**


DATE:
04/19/21
SCALE:
NTS

**CONTROLLER SERVICE PANEL
INSTALLATION**


DWG. NO.

SS-E1.4



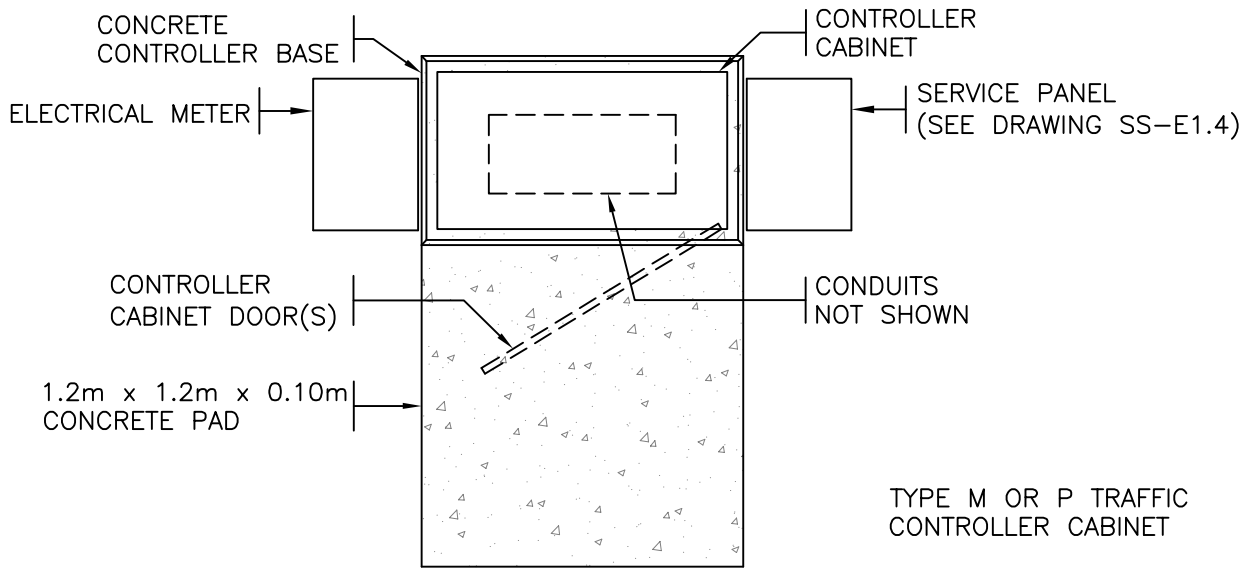

PLAN VIEW
N.T.S.

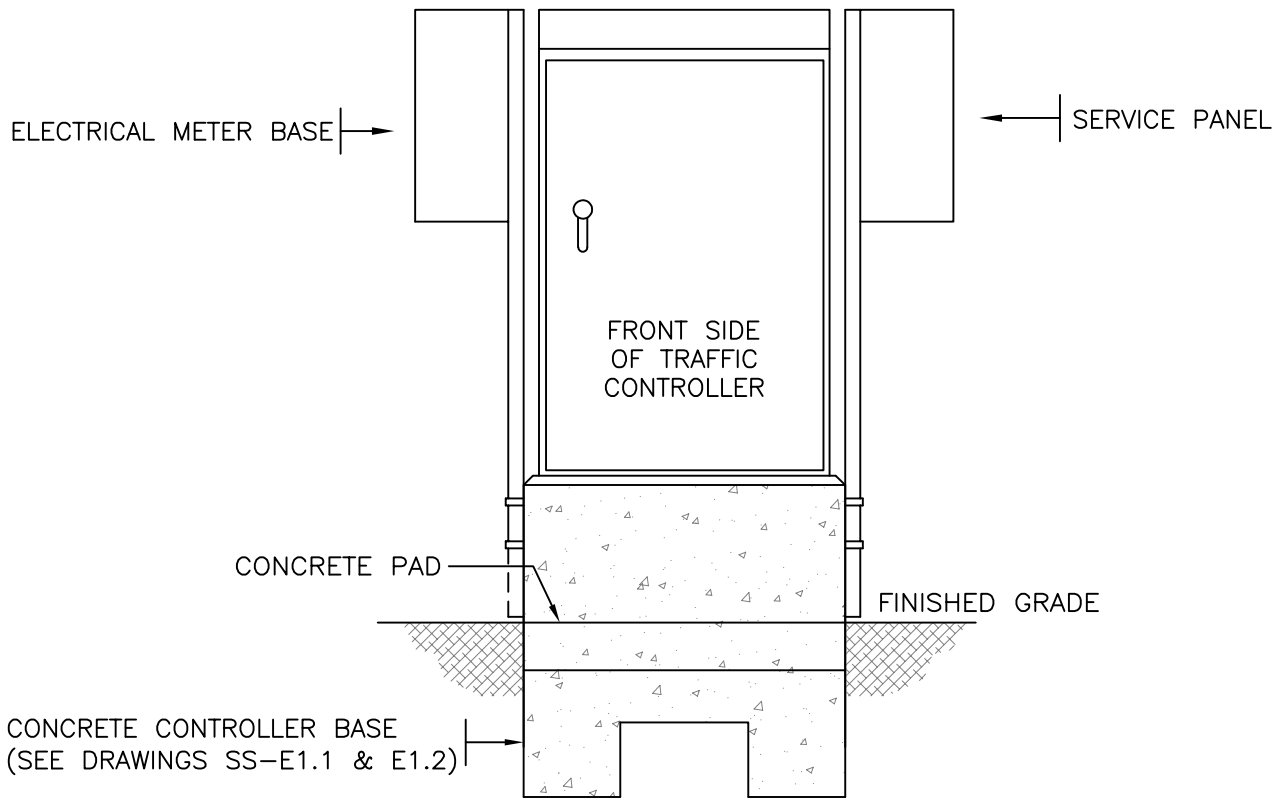

FRONT VIEW
N.T.S.

NOTES

1. REFER TO CONTRACT DRAWINGS AND SECTION 34 41 13 FOR DETAILED SPECIFICATIONS.
2. ALL DIMENSIONS IN MILLIMETERS UNLESS OTHERWISE NOTED.


**STANDARD
DETAIL
DRAWING**

DATE:
07/20/20
SCALE:
NTS

**TYPICAL INSTALLATION FOR
TRAFFIC CONTROLLER**
ORIENTATION, SERVICE PANEL AND CONCRETE PAD

DWG. NO.
SS-E1.8



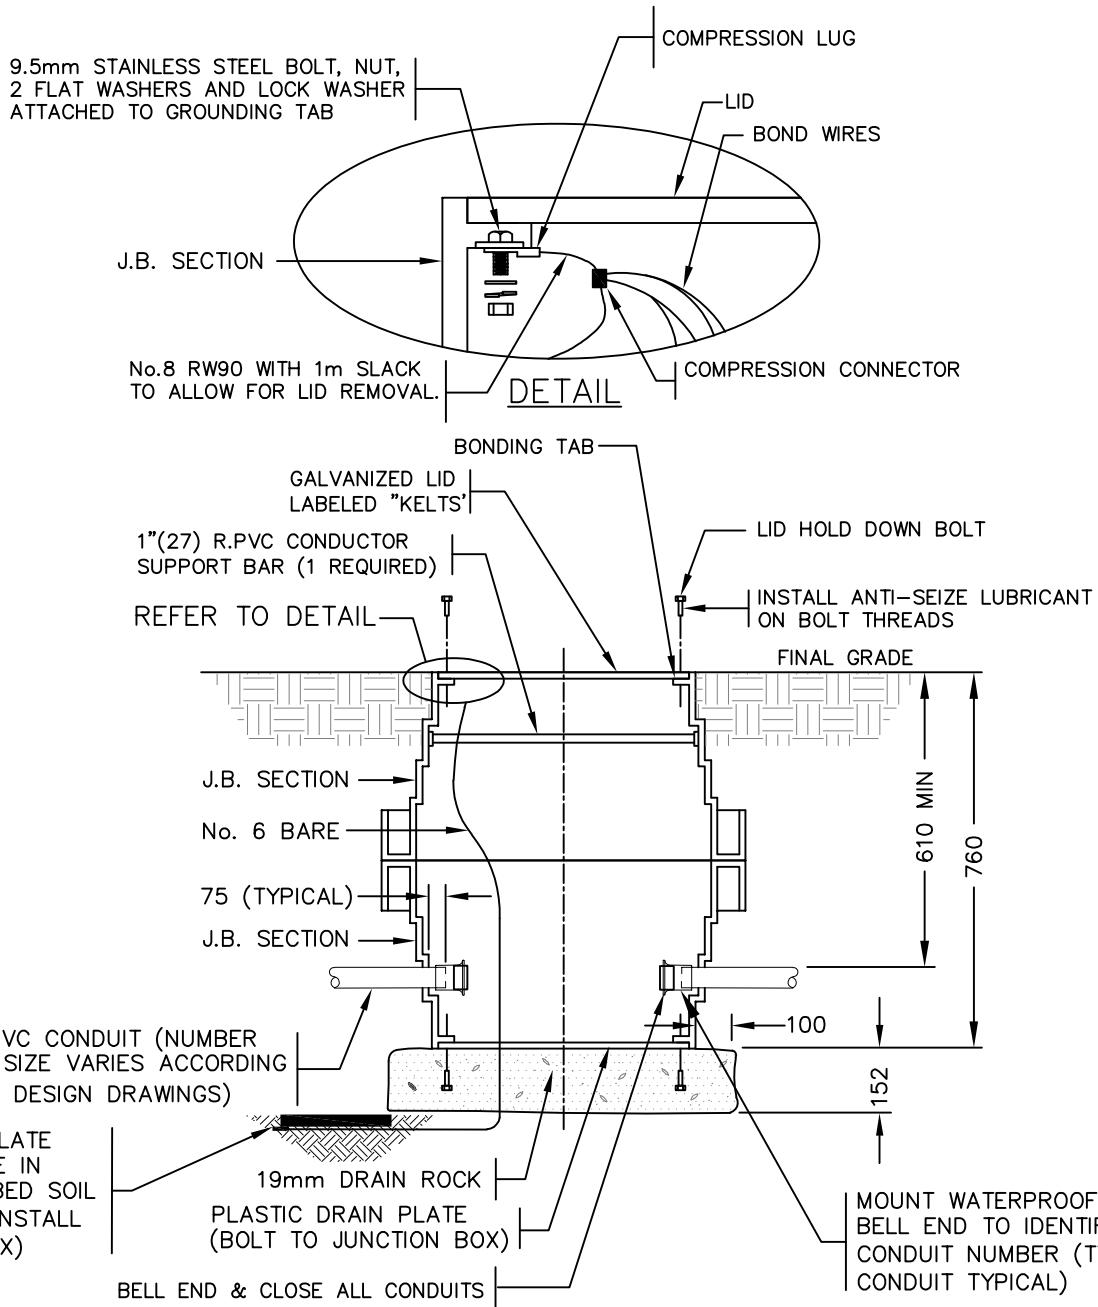

LARGE ROUND PLASTIC JUNCTION BOX

NOTES

1. REFER TO CONTRACT DRAWINGS AND SECTION 34 41 13 FOR DETAILED SPECIFICATION
2. ALL DIMENSIONS IN MILLIMETRES UNLESS OTHERWISE NOTED
3. INSTALL LID ON PLASTIC JUNCTION BOX BEFORE BACKFILLIE, TAMPING & PAVING OPERATIONS
4. INSTALL TOP OF PLASTIC JUNCTION BOX FLUSH WITH FINISH GRADE
5. INSTAL ELECTRODE PLATE ON UNDISTURBED GROUND

NUMBER OF CONDUITS ENTERING JUNCTION BOX NOT TO EXCEED 10 (UNLESS OTHERWISE NOTED)

STANDARD
DETAIL
DRAWING

DATE:
07/20/20

SCALE:
NTS

LARGE ROUND PLASTIC
JUNCTION BOX DETAILS

DWG. NO.



SS-E2.1



BYLAW NOTE

NOTES

1. REFER TO CONTRACT DRAWINGS AND SECTIONS 34 41 13 FOR DETAILED SPECIFICATIONS.
2. ALL DIMENSIONS IN MILLIMETRES UNLESS OTHERWISE NOTED.
3. INSTALL GALVANIZED LID ON CONCRETE VAULT BEFORE BACKFILLING, TAMPING & PAVING OPERATIONS.
4. INSTALL TOP OF VAULT FLUSH WITH FINISHED GRADE.
5. BOX & GALVANIZED LID KON KAST PRODUCTS LTD. (1030) – 304mm RISER
6. INSTALL RUBBER TAPE OVER MARRETTE FOLLOWED BY A LAYER OF BLACK ELECTRICAL TAPE

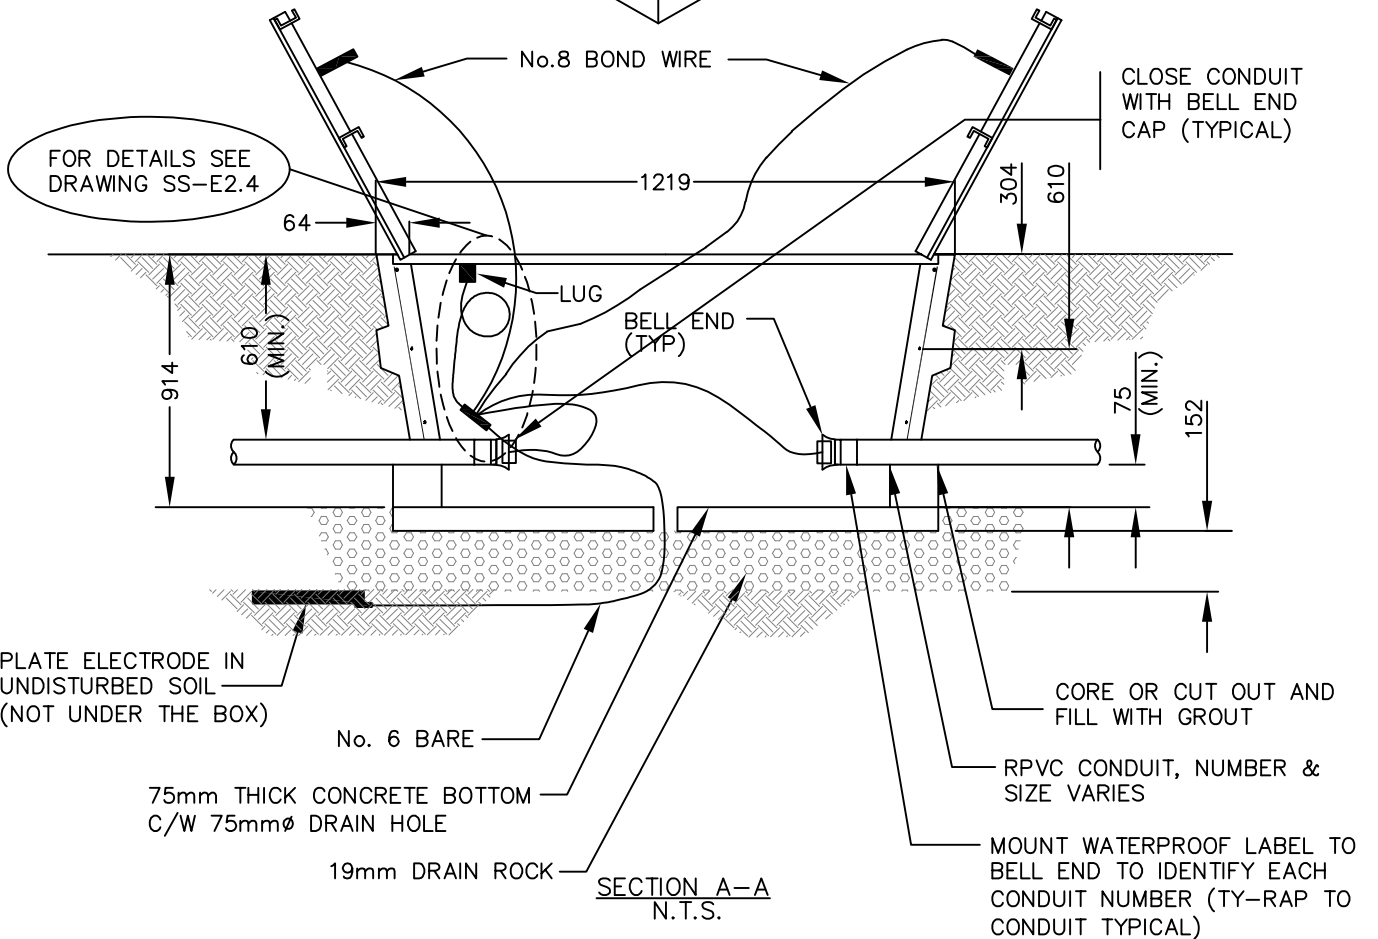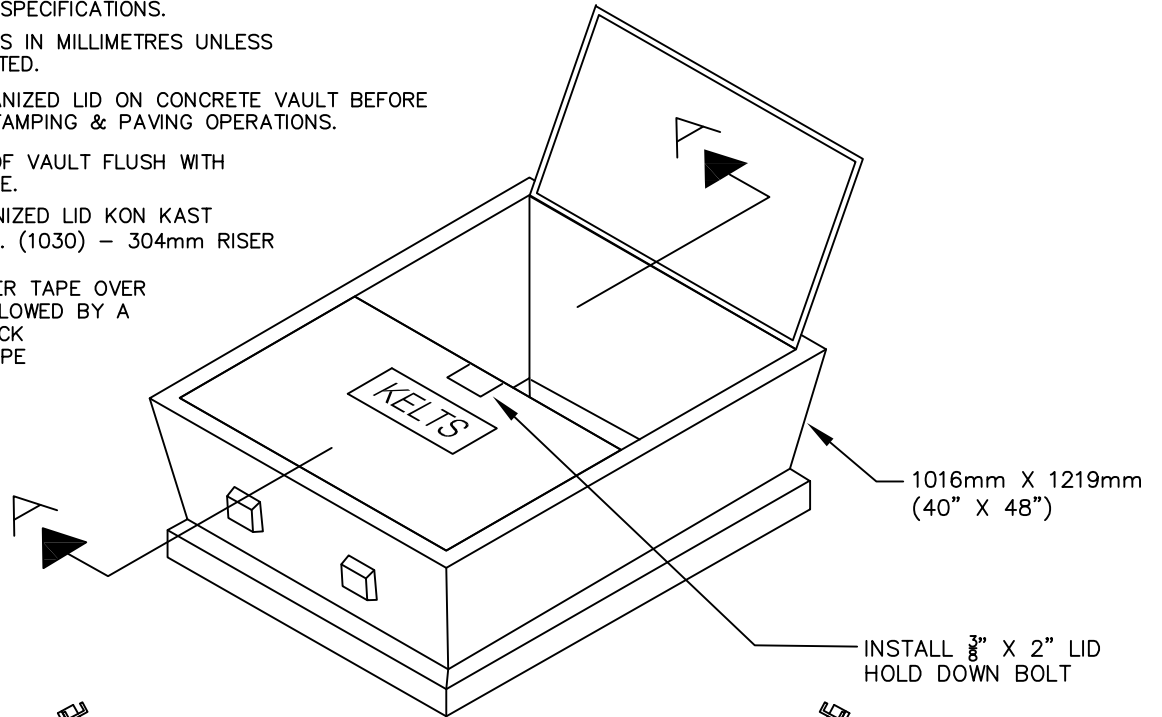

STANDARD
DETAIL
DRAWING

DATE:
07/20/20


SCALE:
NTS

TRAFFIC SIGNAL MAIN VAULT
DETAILS



DWG. NO.

SS-E2.3



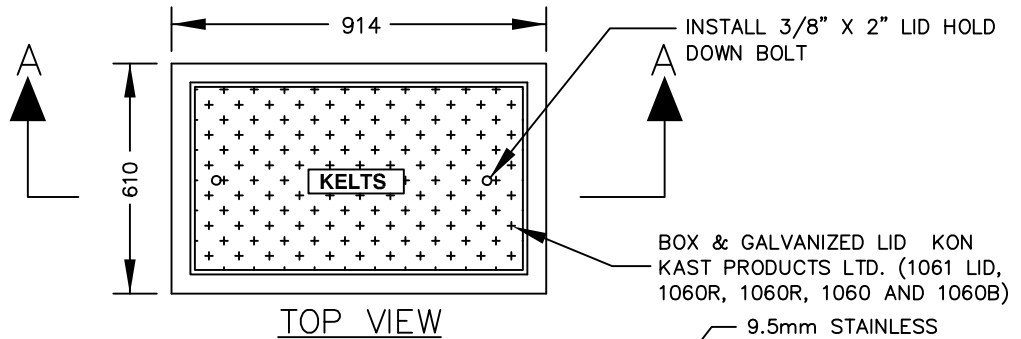



REMOVE PAINT AND APPLY DE-OXIDIZE COMPOUND TO GROUND TAB (ON BOTH SIDES) (USE PENETROX OR EQUIVALENT)

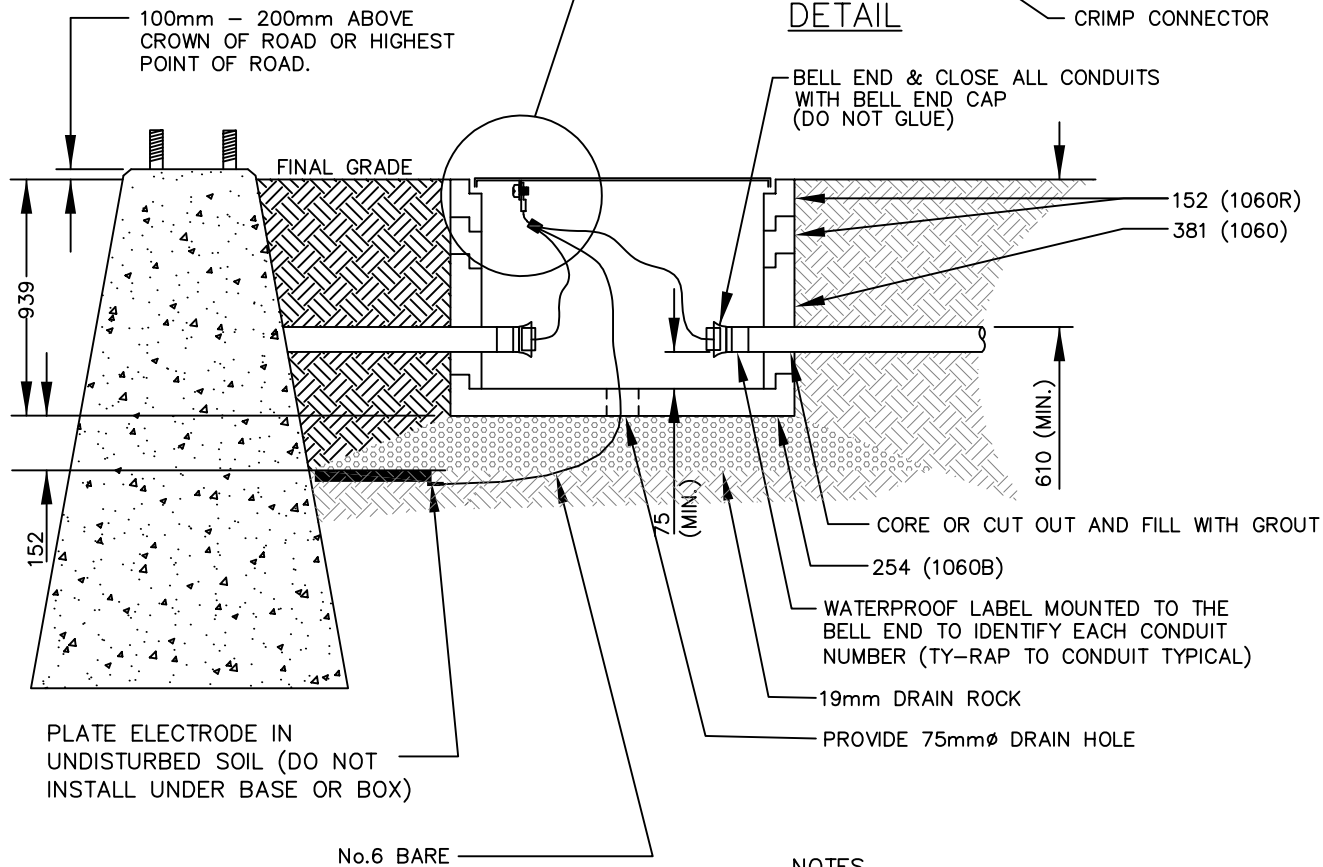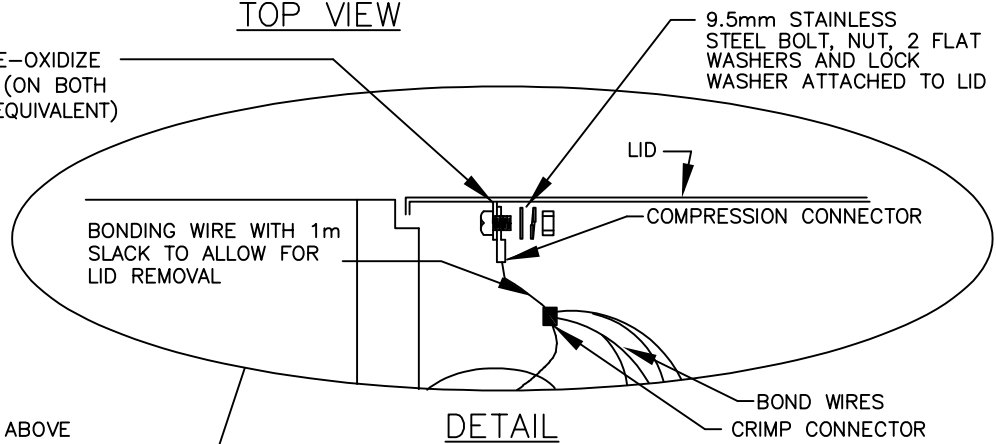

SECTION A-A
N.T.S

- NOTES**
1. REFER TO CONTRACT DRAWINGS AND SECTIONS 34 41 13 FOR DETAILED SPECIFICATIONS.
 2. ALL DIMENSIONS IN MILLIMETRES UNLESS OTHERWISE NOTED.
 3. INSTALL RUBBER TAPE OVER MARRETTE FOLLOWED BY A LAYER OF BLACK ELECTRICAL TAPE


STANDARD DETAIL DRAWING	DATE: 07/20/20	TRAFFIC SIGNAL JUNCTION BOX DETAILS	DWG. NO.	 City of Kelowna
	SCALE: NTS		SS-E2.4	

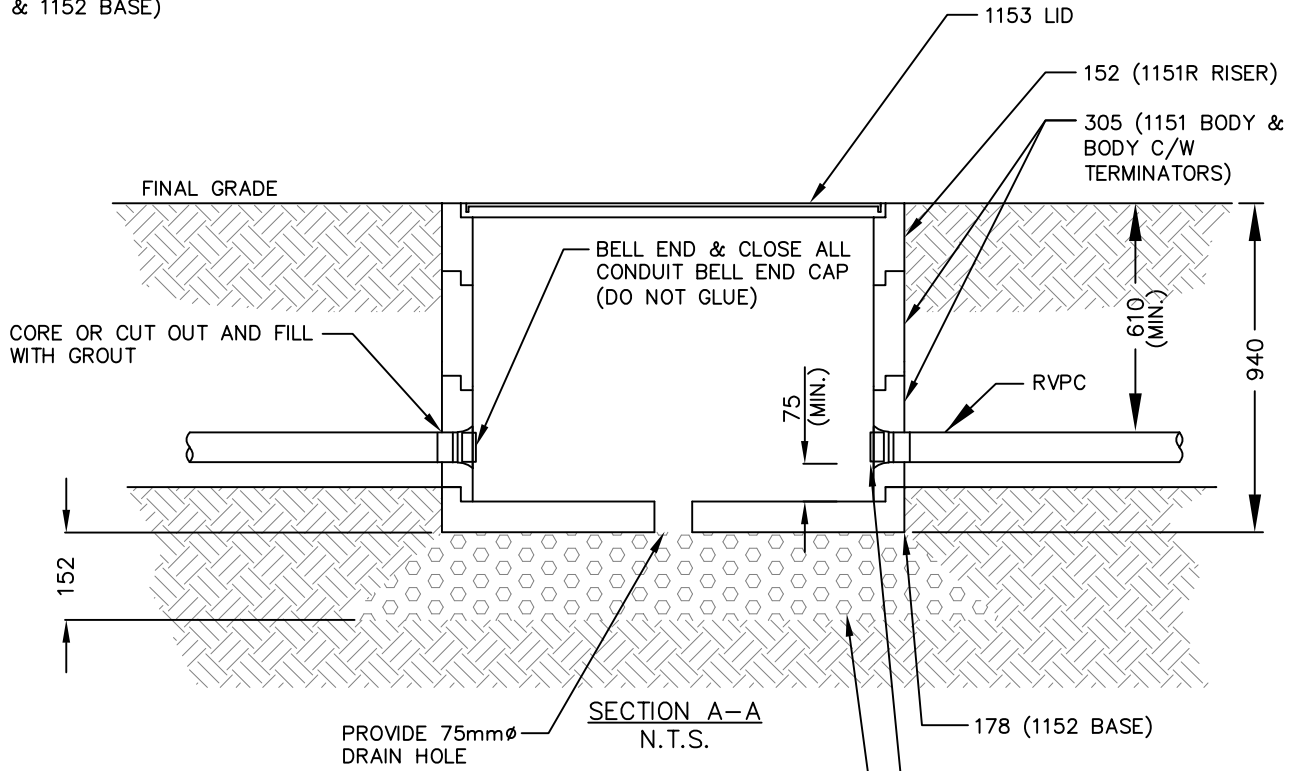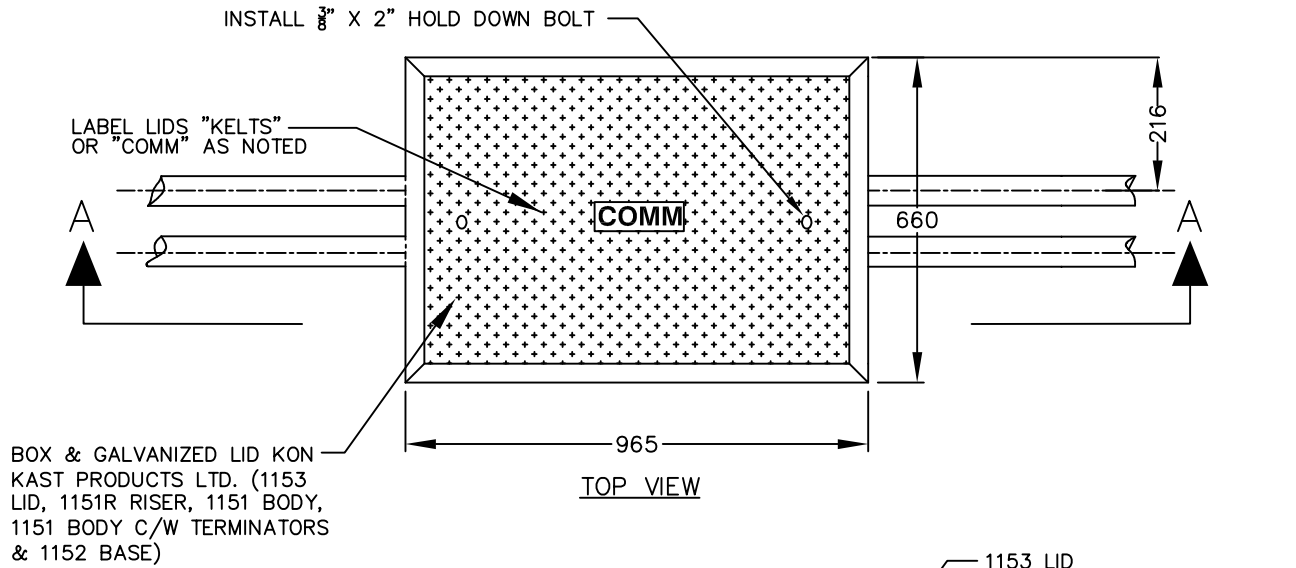

NOTES

1. REFER TO CONTRACT DRAWINGS AND SECTION 34 41 13 FOR DETAILED SPECIFICATIONS.
2. ALL DIMENSIONS IN MILLIMETERS UNLESS OTHERWISE NOTED
3. INSTALL LID ON CONCRETE PULL BOX BEFORE BACKFILLING, TAMPING & PAVING OPERATIONS.
4. INSTALL TOP OF PULL BOX FLUSH WITH FINISHED GRADE
5. INSTALL RUBBER TAPE OVER MARRETTE FOLLOWED BY BLACK ELECTRICAL TAPE

STANDARD DETAIL DRAWING	DATE: 7/20/20	CONCRETE TRAFFIC COMMUNICATION PULL BOX DETAILS	DWG. NO.	 City of Kelowna
	SCALE: NTS		SS-E2.5	

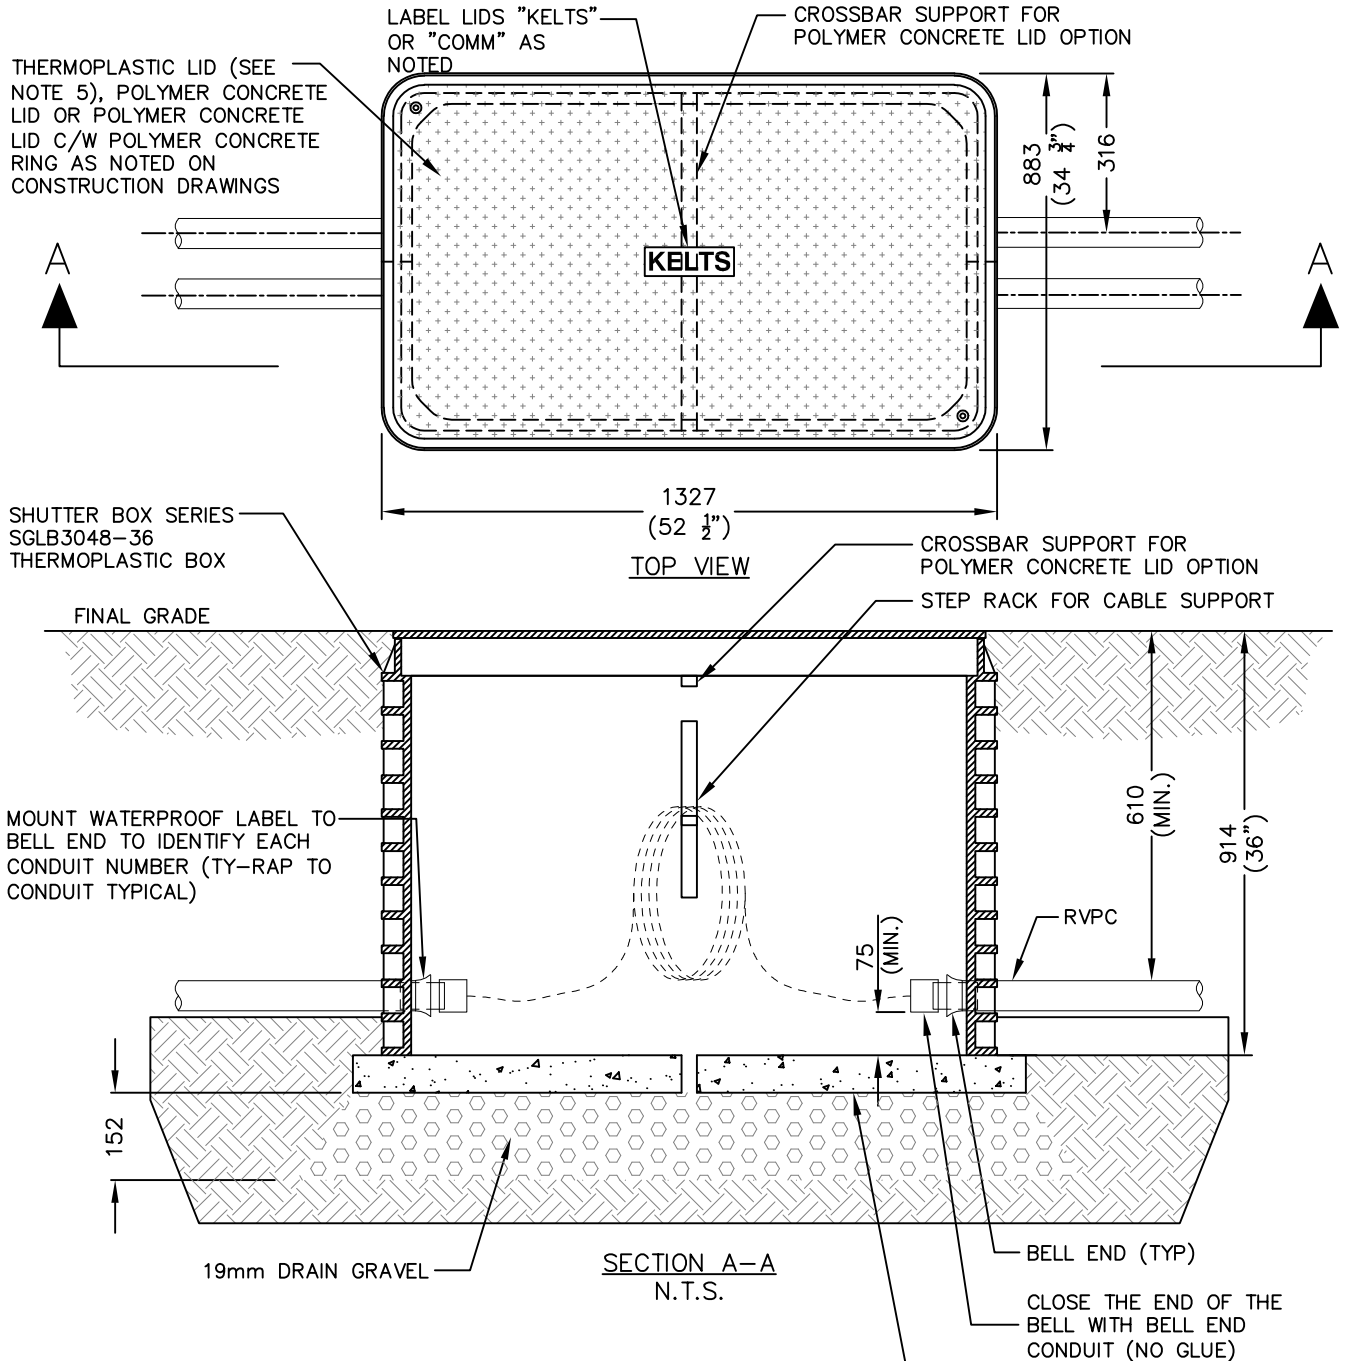

NOTES

1. REFER TO CONTRACT DRAWINGS AND SECTION 34 41 13 FOR DETAILED SPECIFICATIONS.
2. ALL DIMENSIONS IN MILLIMETRES UNLESS OTHERWISE NOTED.
3. INSTALL LID ON PULL BOX BEFORE BACKFILLING, TAMPING & PAVING OPERATIONS.
4. INSTALL TOP OF PULL BOX FLUSH WITH FINISHED GRADE.
5. THERMOPLASTIC LID TO BE USED IN SOFT LANDSCAPED AREAS ONLY.

**STANDARD
DETAIL
DRAWING**


DATE:
07/20/20
SCALE:
NTS

**PLASTIC COMMUNICATION PULL
BOX DETAILS**

DWG. NO.

SS-E2.6



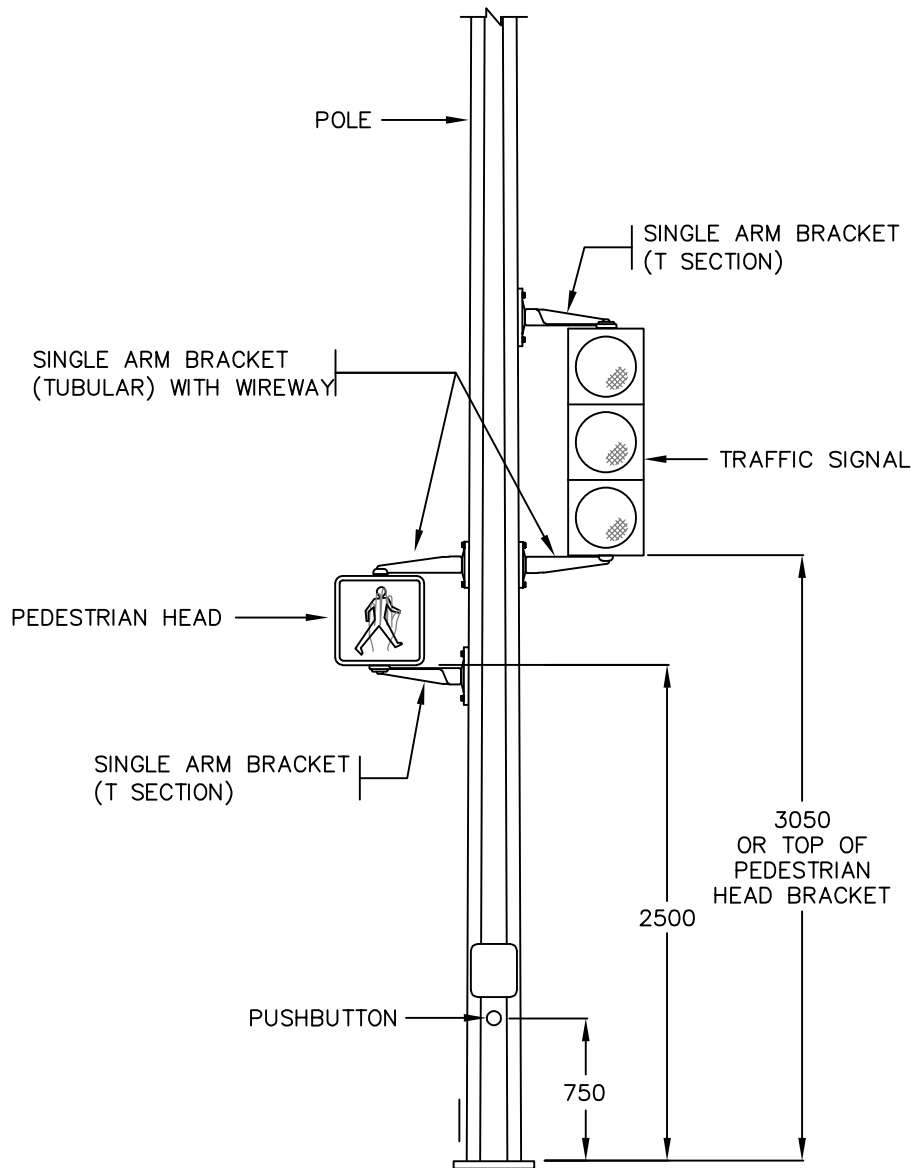


ELEVATION
N.T.S.

NOTES

1. REFER TO CONTRACT DRAWINGS AND SECTION 34 41 13 FOR DETAILED SPECIFICATIONS.
2. ALL DIMENSIONS IN MILLIMETERS UNLESS OTHERWISE NOTED.

STANDARD DETAIL DRAWING	DATE: 07/20/20	SIGNAL/PEDESTRIAN HEAD MOUNTING ON TRAFFIC SIGNAL POLES	DWG. NO.	 City of Kelowna
	SCALE: NTS		SS-E5.3	

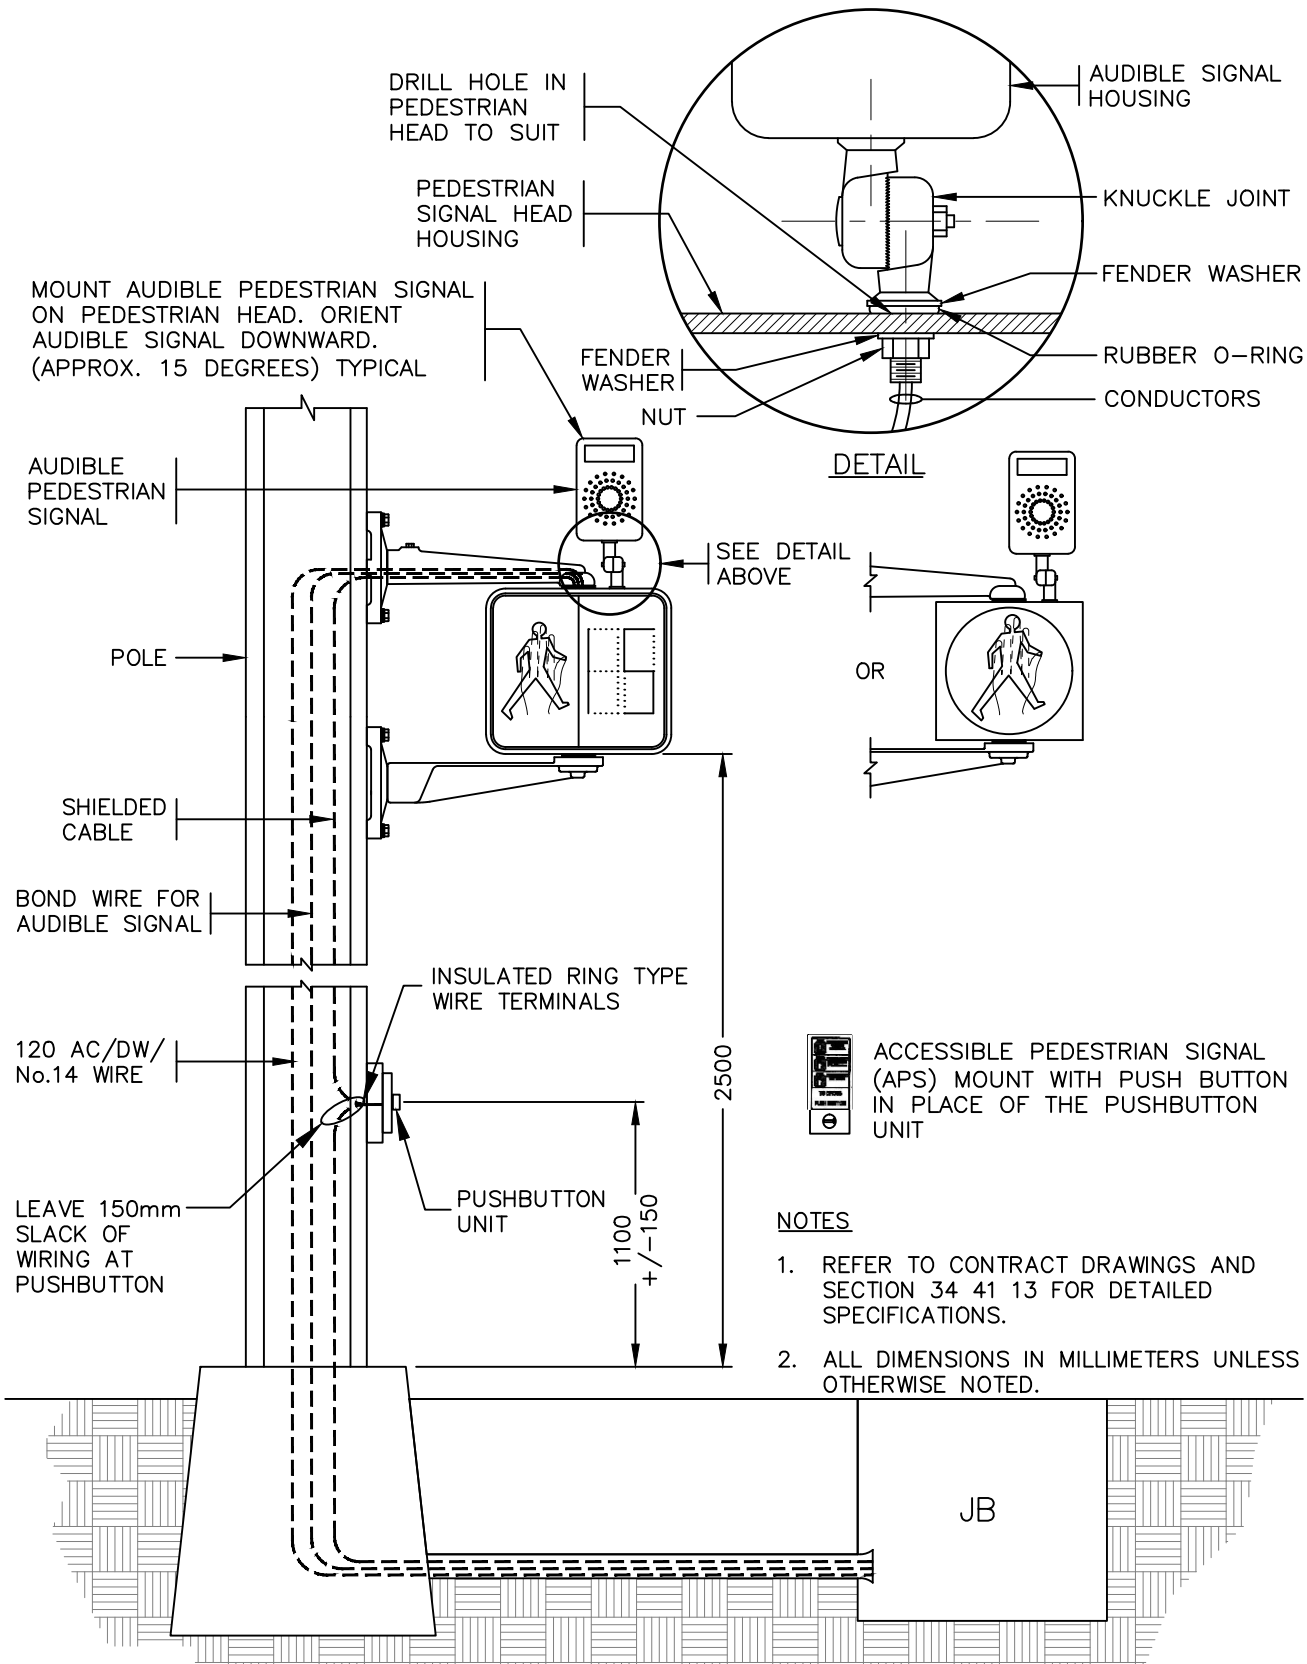

NOTES

1. REFER TO CONTRACT DRAWINGS AND SECTION 34 41 13 FOR DETAILED SPECIFICATIONS.
2. ALL DIMENSIONS IN MILLIMETERS UNLESS OTHERWISE NOTED.


**STANDARD
DETAIL
DRAWING**

DATE:
07/20/20
SCALE:
NTS

**PEDESTRIAN AND AUDIBLE
SIGNAL INSTALLATION DETAILS**

DWG. NO.
SS-E5.12



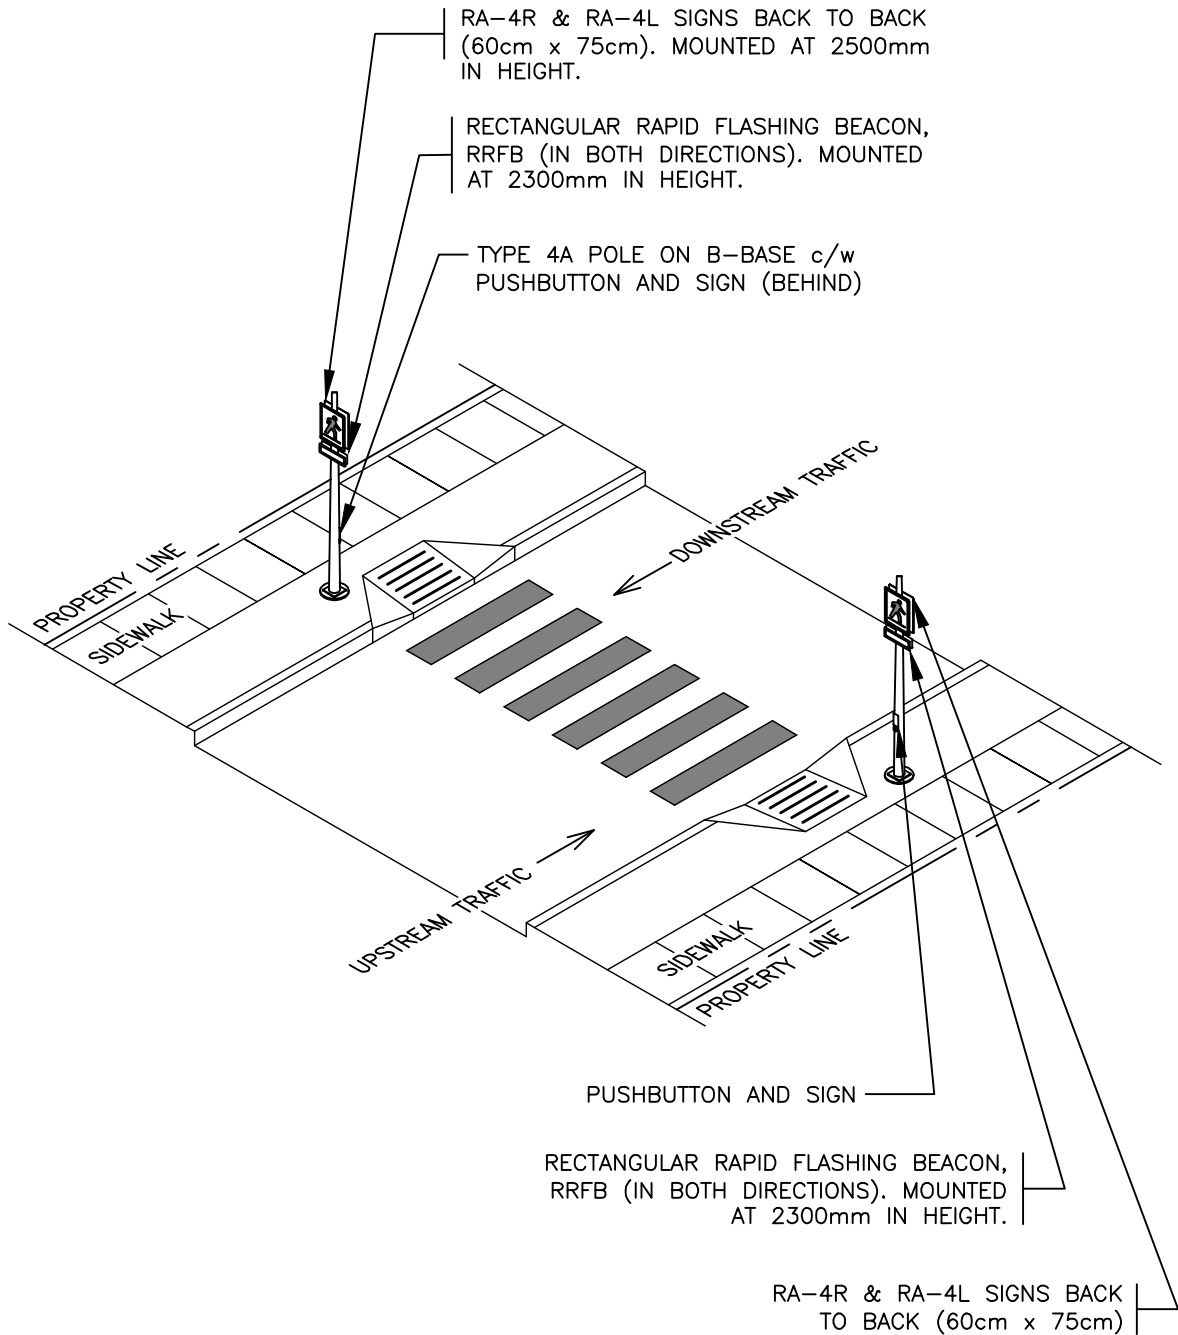

NOTES

1. REFER TO CONTRACT DRAWINGS AND SECTION 34 41 13 FOR DETAILED SPECIFICATIONS.
2. ALL DIMENSIONS IN MILLIMETERS UNLESS OTHERWISE NOTED.
3. PUSH BUTTONS MOUNTED AT 750mm.
4. RRFB MOUNTED AT 2300mm.

**STANDARD
DETAIL
DRAWING**


DATE:
03/27/23
SCALE:
NTS

**ROADSIDE PEDESTRIAN
ACTIVATED FLASHERS
(NO MEDIAN OPTION)**

DWG. NO.

SS-E5.16



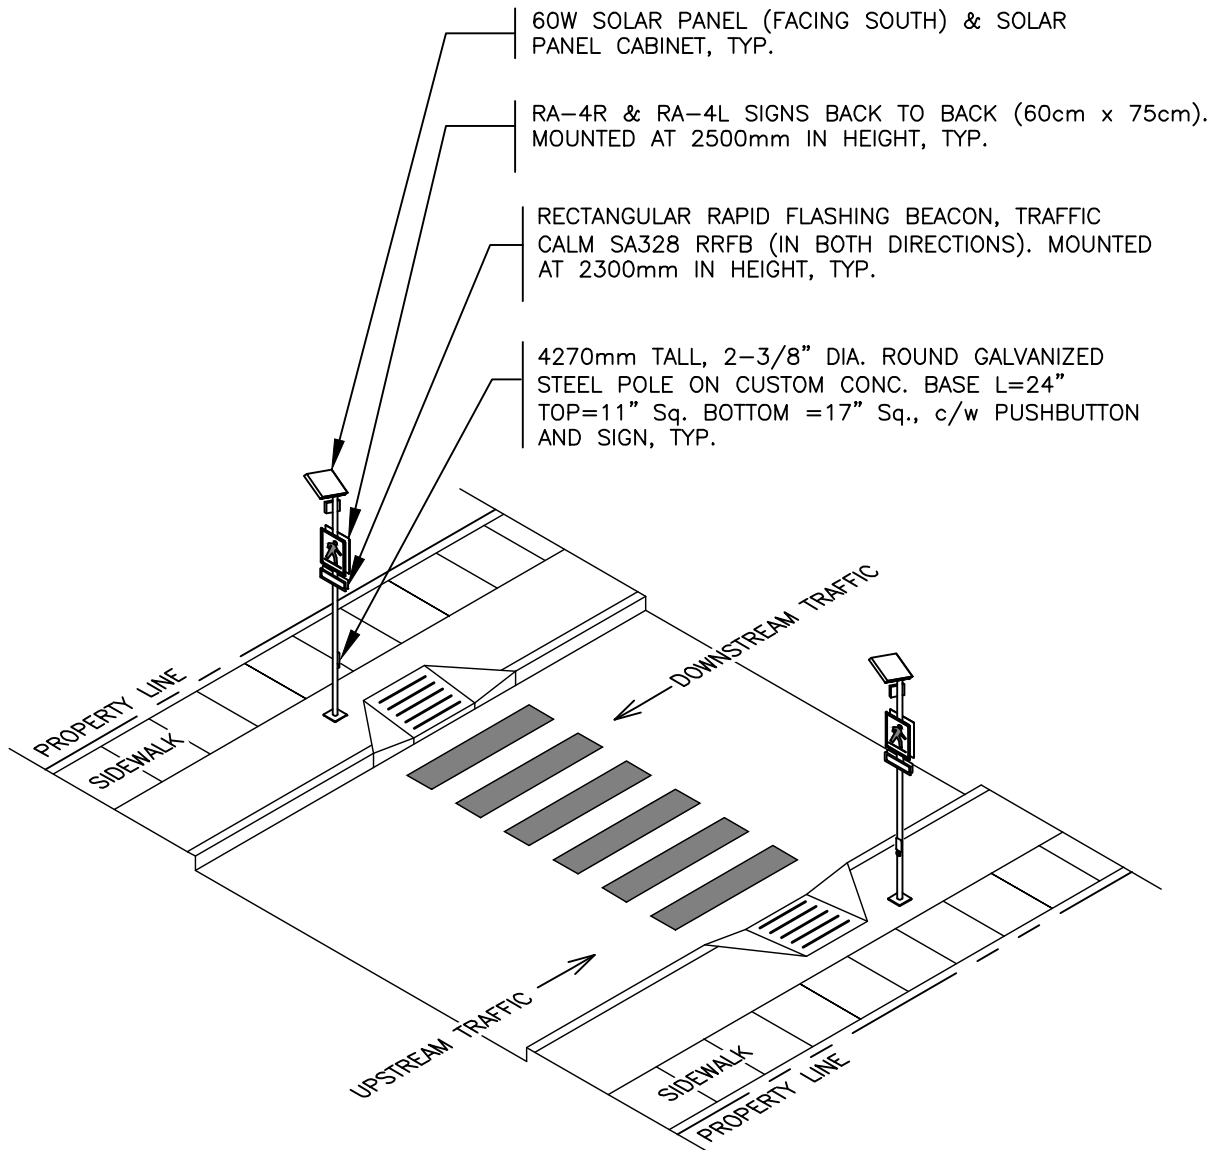

NOTES

1. REFER TO CONTRACT DRAWINGS AND SECTION 34 41 13 FOR DETAILED SPECIFICATIONS.
2. ALL DIMENSIONS IN MILLIMETERS UNLESS OTHERWISE NOTED.
3. PUSH BUTTONS MOUNTED AT 750mm.
4. RRFB MOUNTED AT 2300mm.

**STANDARD
DETAIL
DRAWING**


DATE:
03/27/23
SCALE:
NTS

**SOLAR ROADSIDE PEDESTRIAN
ACTIVATED FLASHERS
(NO MEDIAN OPTION)**

DWG. NO.

SS-E5.16a



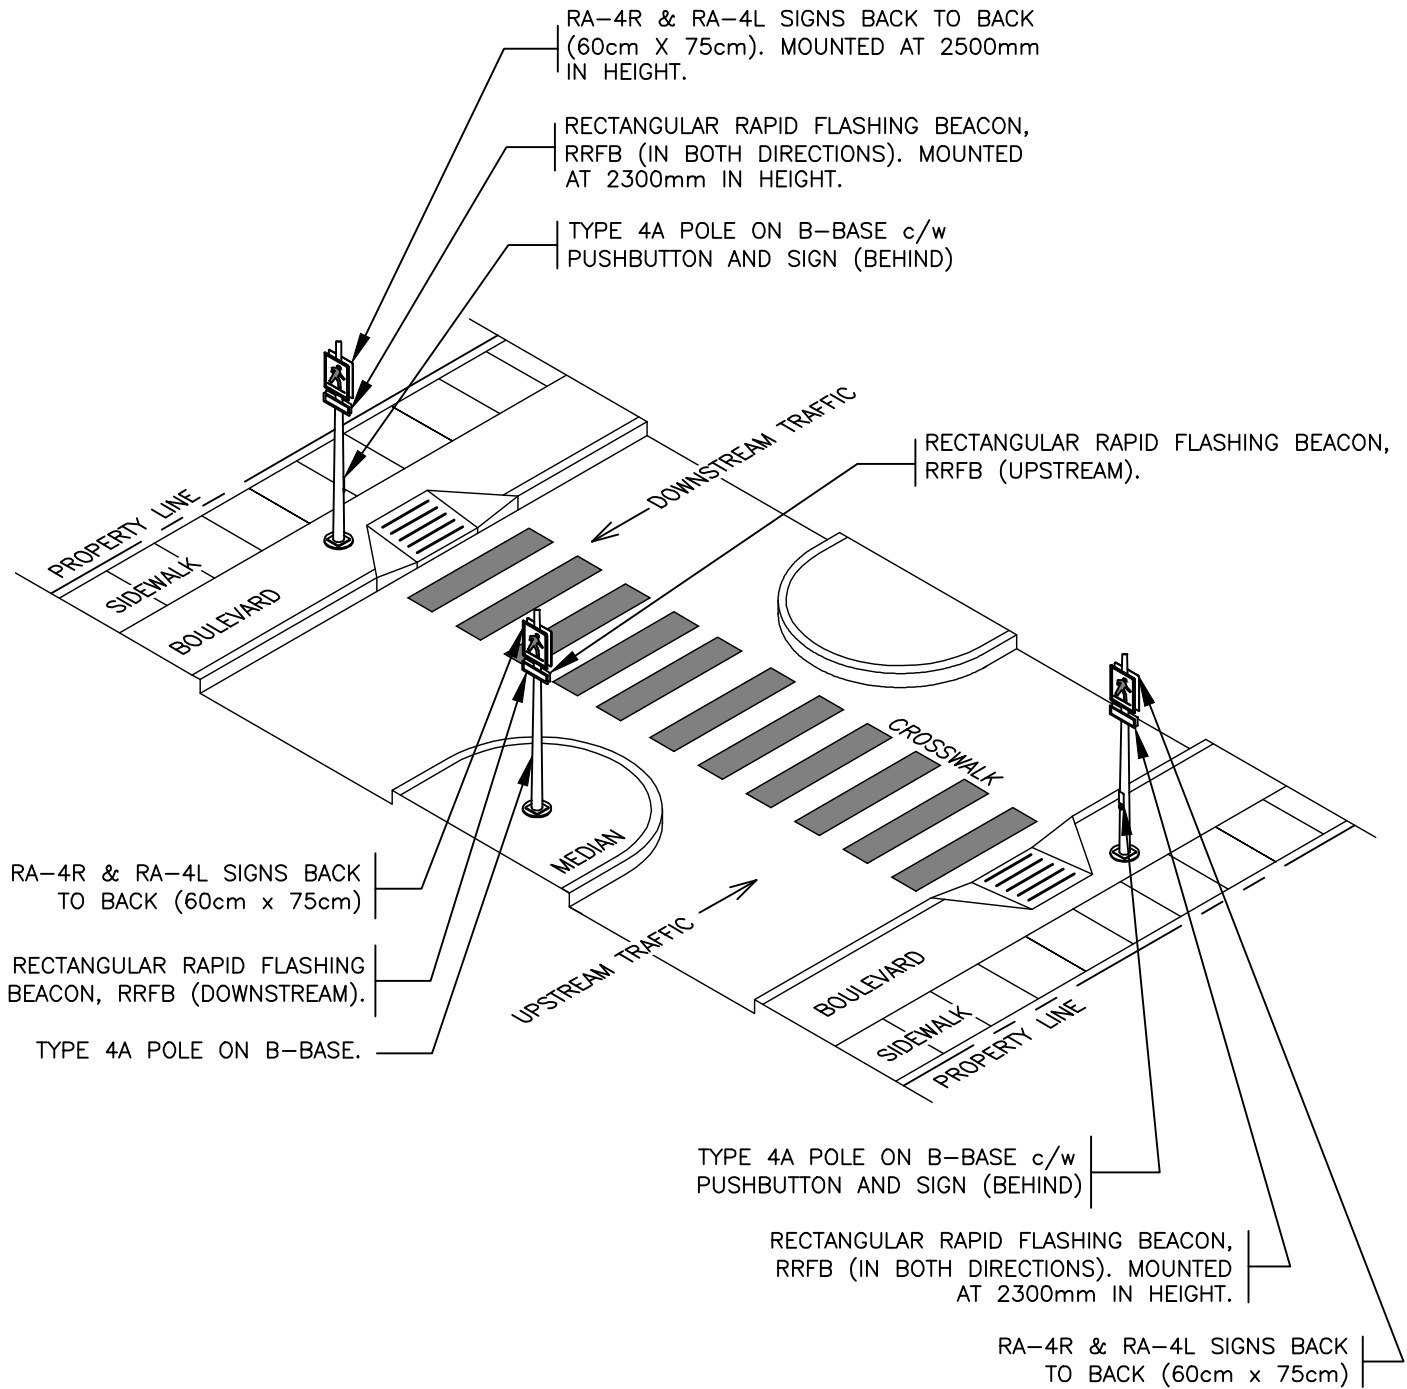

NOTES

1. REFER TO CONTRACT DRAWINGS AND SECTION 34 41 13 FOR DETAILED SPECIFICATIONS.
2. ALL DIMENSIONS IN MILLIMETERS UNLESS OTHERWISE NOTED.
3. PUSH BUTTONS MOUNTED AT 750mm.
4. RRFB MOUNTED AT 2300mm.

**STANDARD
DETAIL
DRAWING**


DATE:
03/27/23
SCALE:
NTS

**ROADSIDE PEDESTRIAN
ACTIVATED FLASHERS
(MEDIAN OPTION)**

DWG. NO.

SS-E5.17



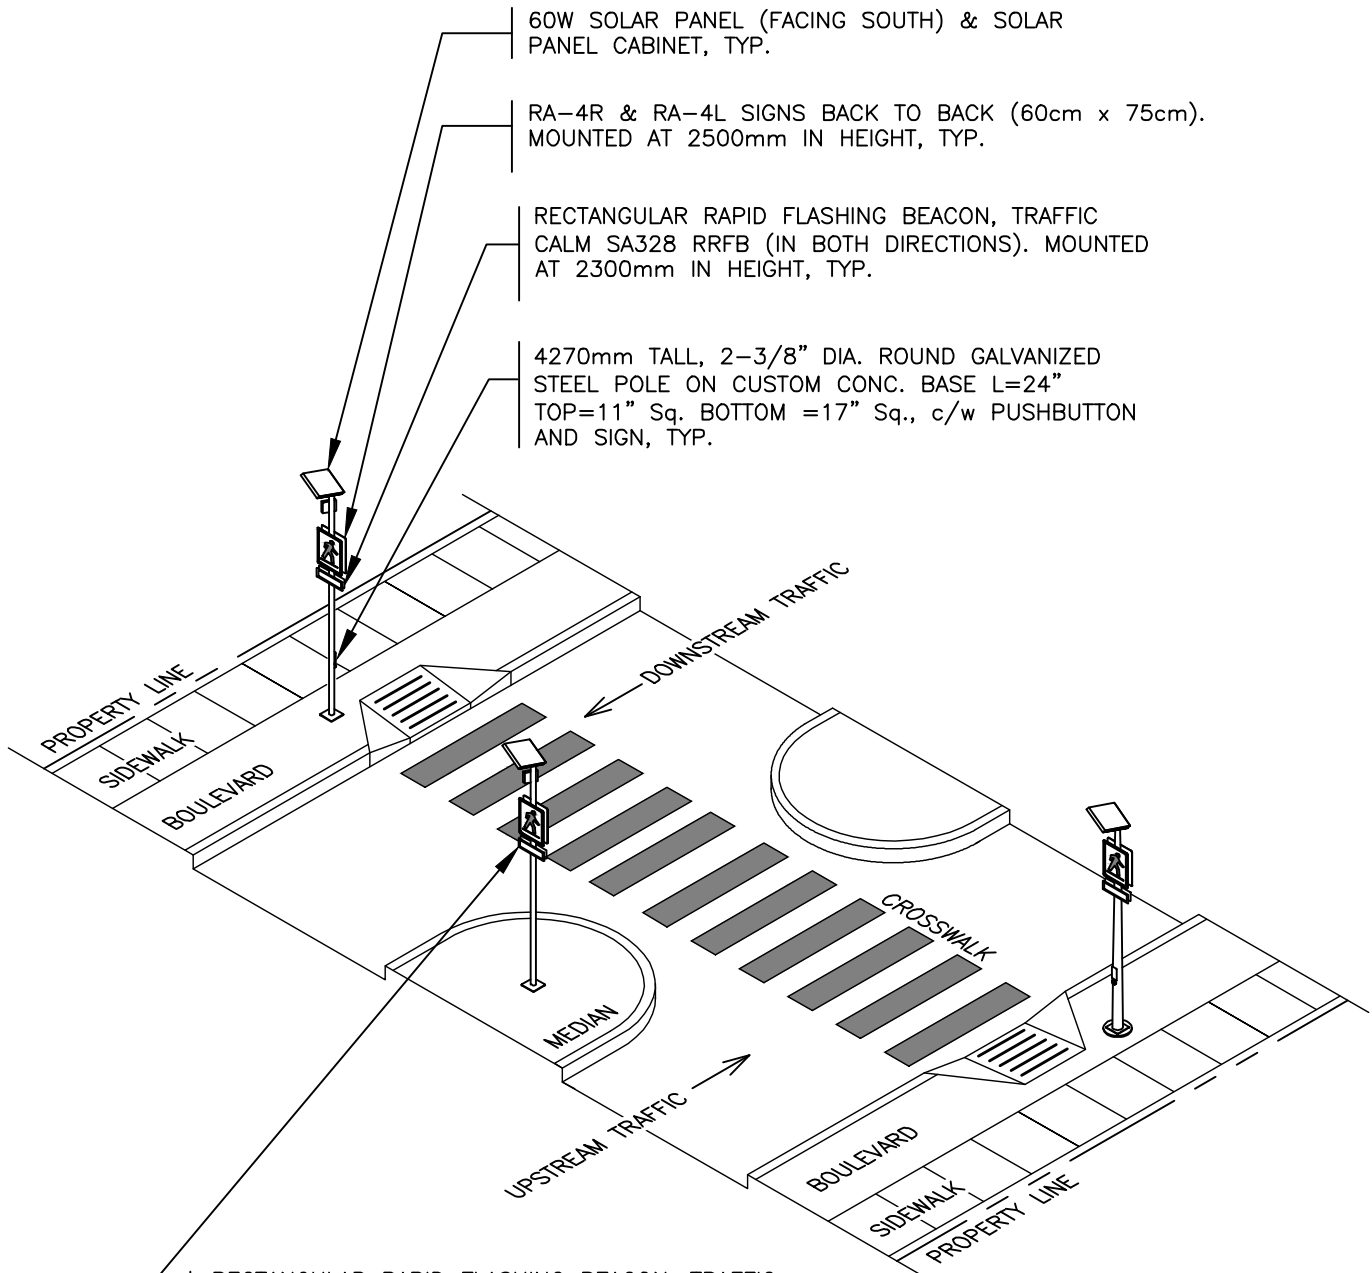

- 60W SOLAR PANEL (FACING SOUTH) & SOLAR PANEL CABINET, TYP.
- RA-4R & RA-4L SIGNS BACK TO BACK (60cm x 75cm). MOUNTED AT 2500mm IN HEIGHT, TYP.
- RECTANGULAR RAPID FLASHING BEACON, TRAFFIC CALM SA328 RRFB (IN BOTH DIRECTIONS). MOUNTED AT 2300mm IN HEIGHT, TYP.
- 4270mm TALL, 2-3/8" DIA. ROUND GALVANIZED STEEL POLE ON CUSTOM CONC. BASE L=24" TOP=11" Sq. BOTTOM =17" Sq., c/w PUSHBUTTON AND SIGN, TYP.

RECTANGULAR RAPID FLASHING BEACON, TRAFFIC CALM SA328 RRFB (IN BOTH DIRECTIONS). MOUNTED AT 2300mm IN HEIGHT, TYP. NO PUSH BUTTON ON CENTER POLE.

NOTES

1. REFER TO CONTRACT DRAWINGS AND SECTION 34 41 13 FOR DETAILED SPECIFICATIONS.
2. ALL DIMENSIONS IN MILLIMETERS UNLESS OTHERWISE NOTED.
3. PUSH BUTTONS MOUNTED AT 750mm.
4. RRFB MOUNTED AT 2300mm.

**STANDARD
DETAIL
DRAWING**


DATE:
03/27/23
SCALE:
NTS

**SOALR ROADSIDE PEDESTRIAN
ACTIVATED FLASHERS
(MEDIAN OPTION)**

DWG. NO.

SS-E5.17a



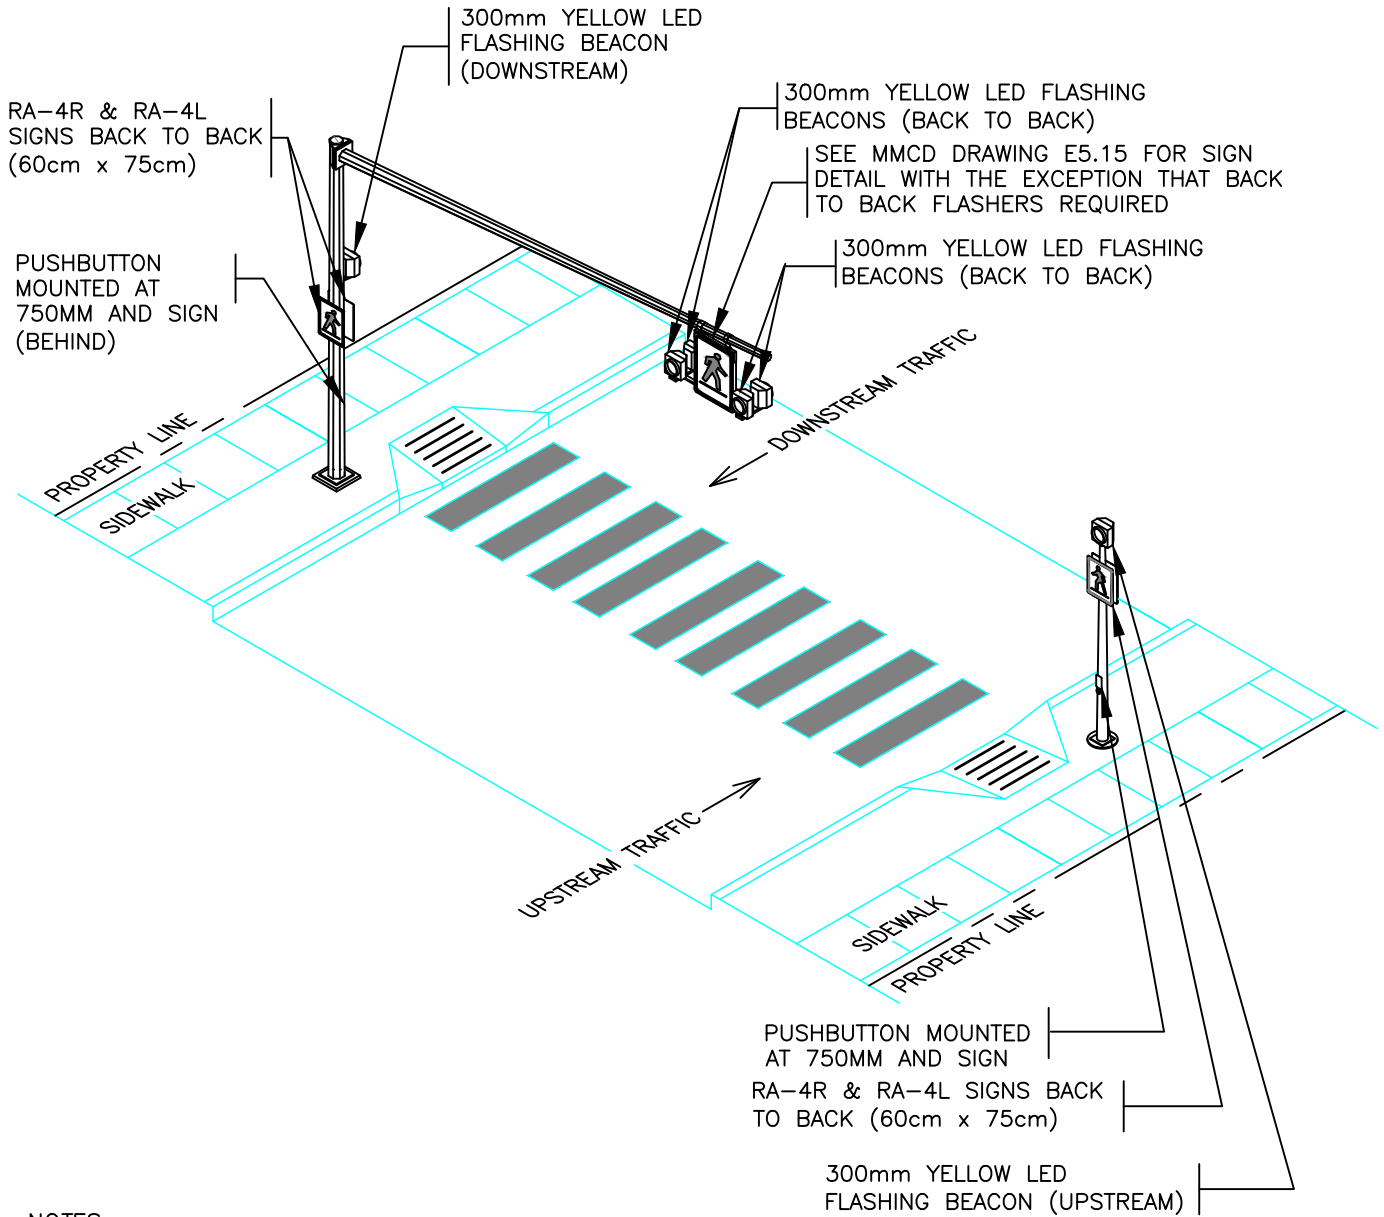

NOTES

1. REFER TO CONTRACT DRAWINGS AND SECTION 34 41 13 FOR DETAILED SPECIFICATIONS.
2. ALL DIMENSIONS IN MILLIMETERS UNLESS OTHERWISE NOTED.
3. FLASHER CONTROLLER TO BE INSTALLED AT 1200MM TO THE BOTTO OF THE CABINET ON THE POLE RECEIVING THE SERVICE

**STANDARD
DETAIL
DRAWING**

DATE:
07/20/20


SCALE:
NTS

**ROADSIDE PEDESTRIAN
ACTIVATED FLASHERS
(OVERHEAD SIGN OPTION)**

DWG. NO.

SS-E5.18



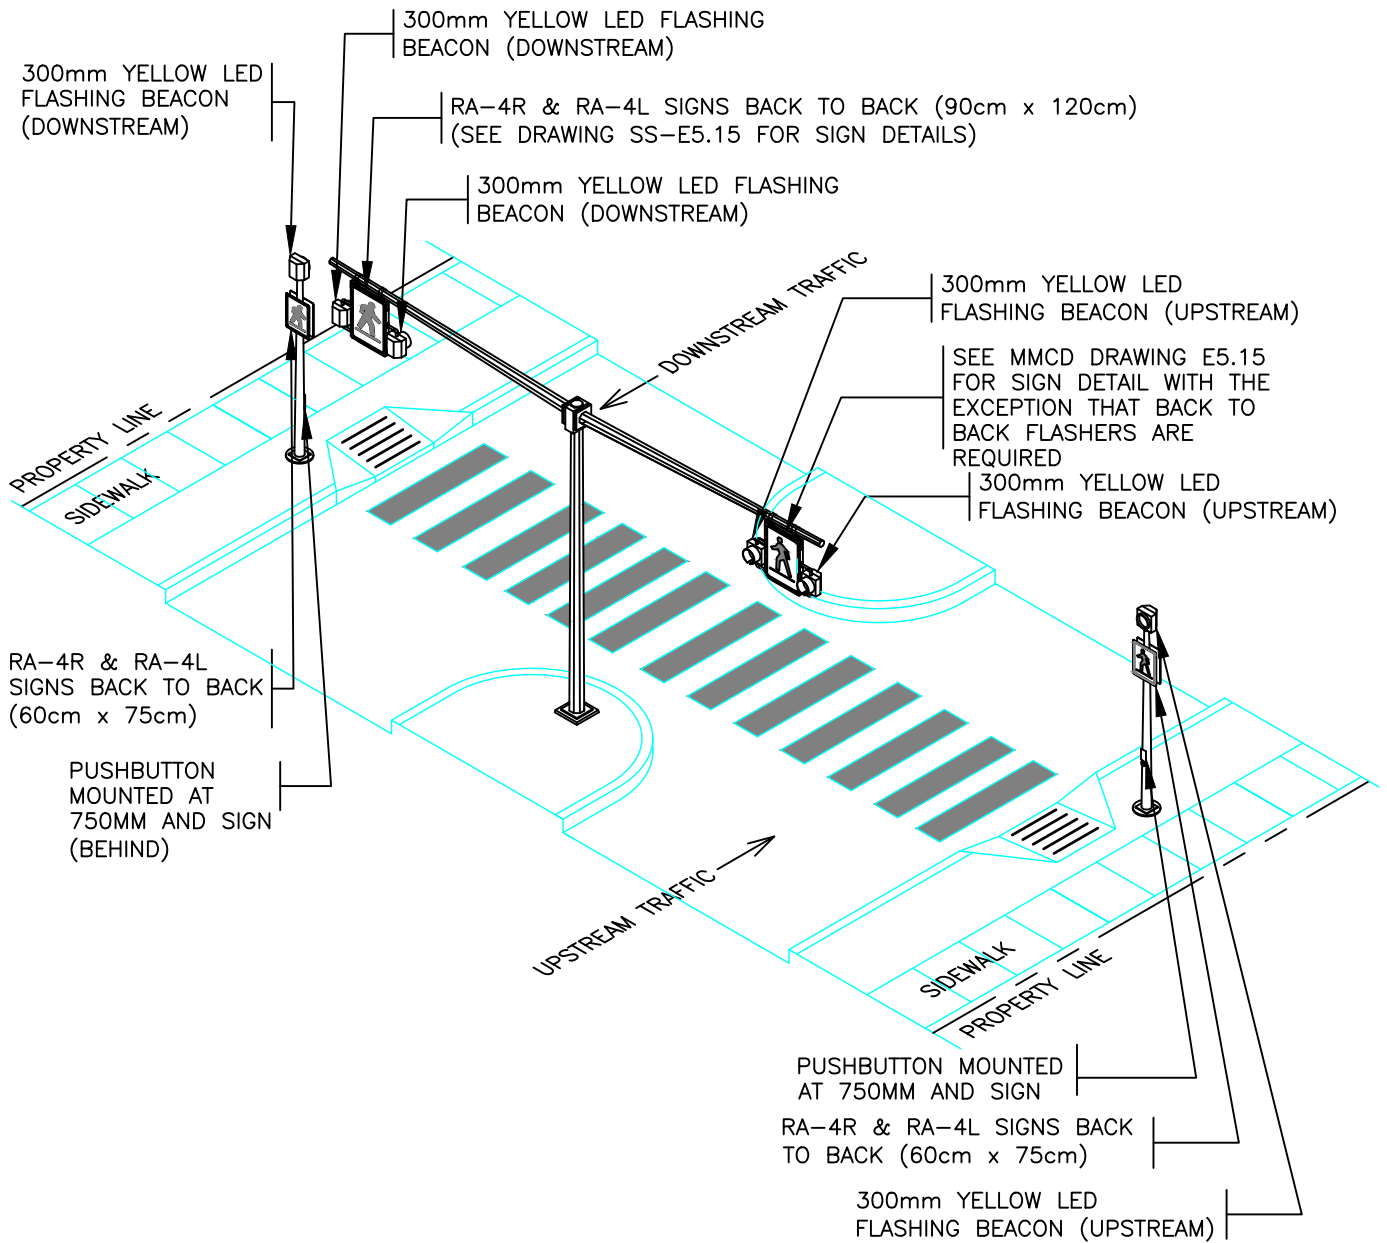

NOTES

1. REFER TO CONTRACT DRAWINGS AND SECTION 34 41 13 FOR DETAILED SPECIFICATIONS.
2. ALL DIMENSIONS IN MILLIMETERS UNLESS OTHERWISE NOTED.
3. FLASHER CONTROLLER TO BE INSTALLED AT 1200MM TO THE BOTTOM OF THE CABINET ON THE POLE RECEIVING THE SERVICE

**STANDARD
DETAIL
DRAWING**

DATE:
07/20/20



SCALE:
NTS

**ROADSIDE PEDESTRIAN
ACTIVATED FLASHER
(OVERHEAD SIGN MEDIAN OPTION)**

DWG. NO.

SS-E5.19



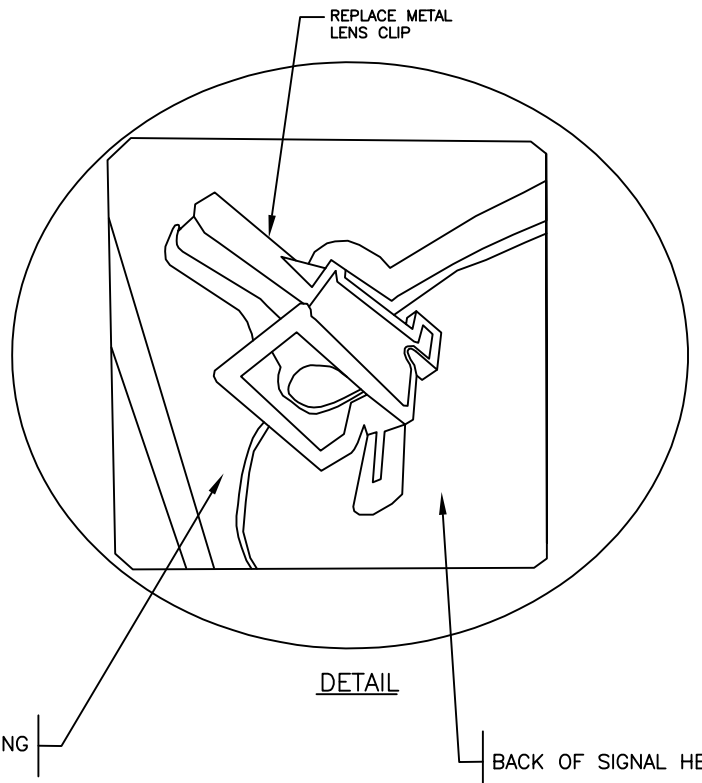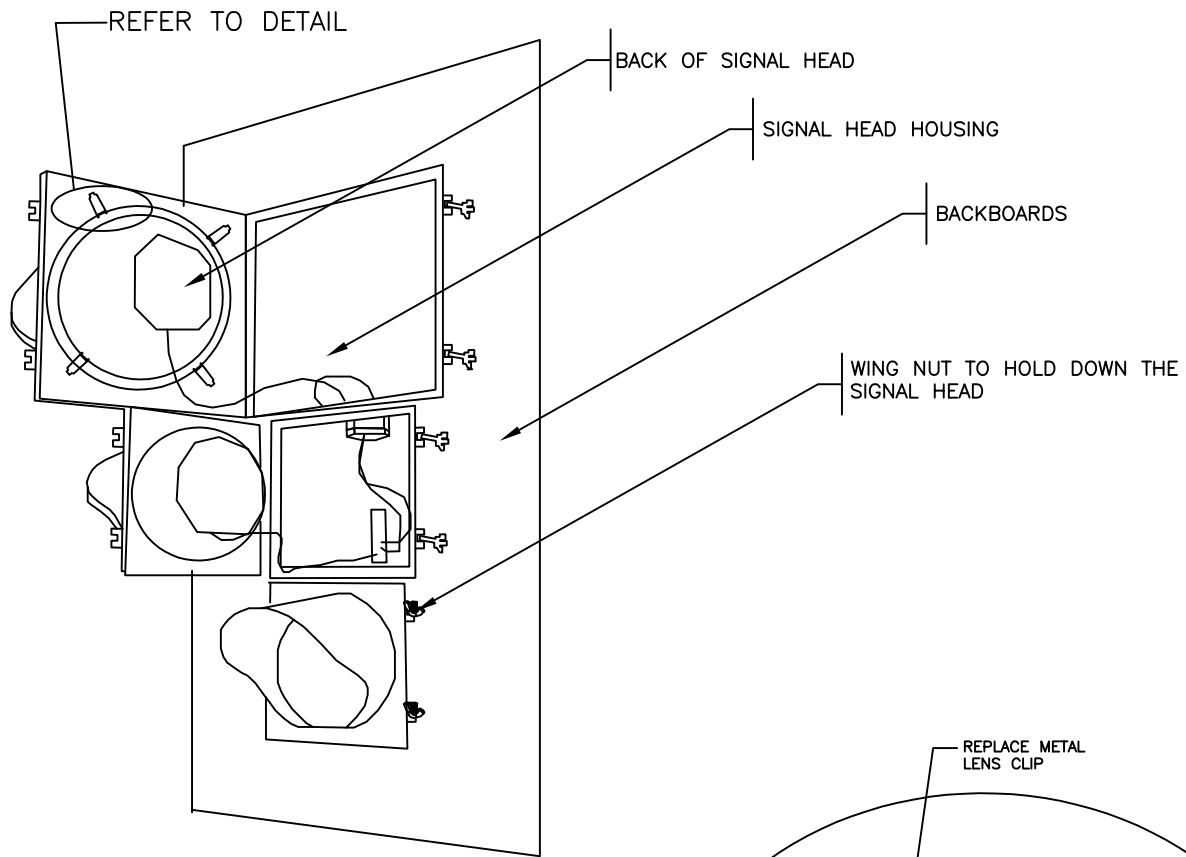



**STANDARD
DETAIL
DRAWING**

DATE:
07/20/20
SCALE:
NTS

**SIGNAL HEAD QUICK CHANGE
KIT**

DWG. NO.
SS-E5.20




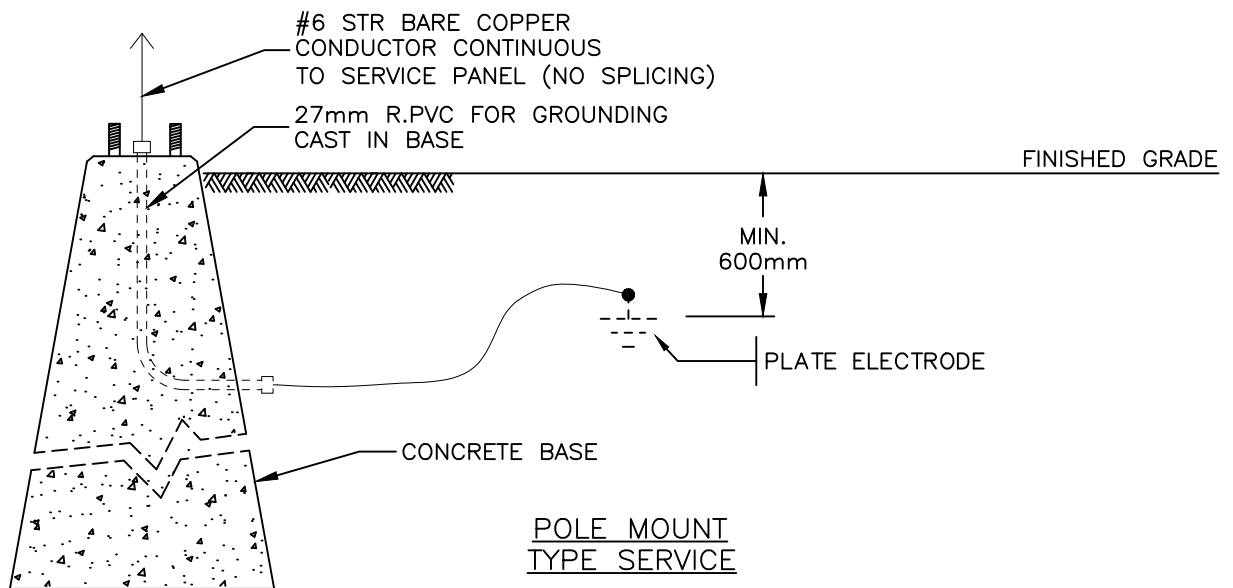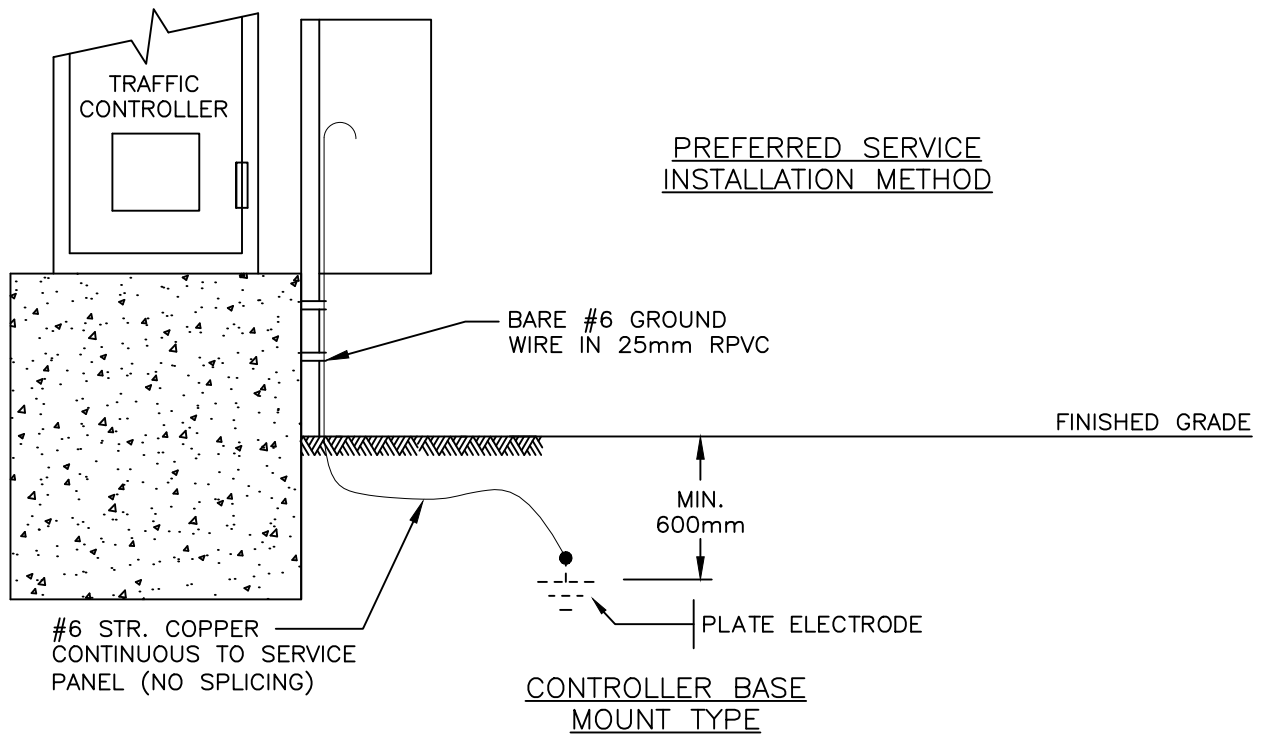

NOTES

1. REFER REFER TO CONTRACT DRAWINGS AND SECTION 34 41 13 FOR DETAILED SPECIFICATIONS.
2. ALL DIMENSIONS IN MILLIMETRES UNLESS OTHERWISE NOTED.
3. REFER TO CONTRACT DRAWINGS FOR ADDITIONAL INSTALLATION DETAILS AND LOCATION
4. GROUND RODS NOT TO BE PLACED WITHIN 5m OF OTHER UTILITY GROUNDING.

STANDARD DETAIL DRAWING	DATE: 04/19/21	GROUNDING OF ELECTRICAL SERVICE INSTALLATION DETAILS	DWG. NO.	 City of Kelowna
	SCALE: NTS		SS-E7.10	

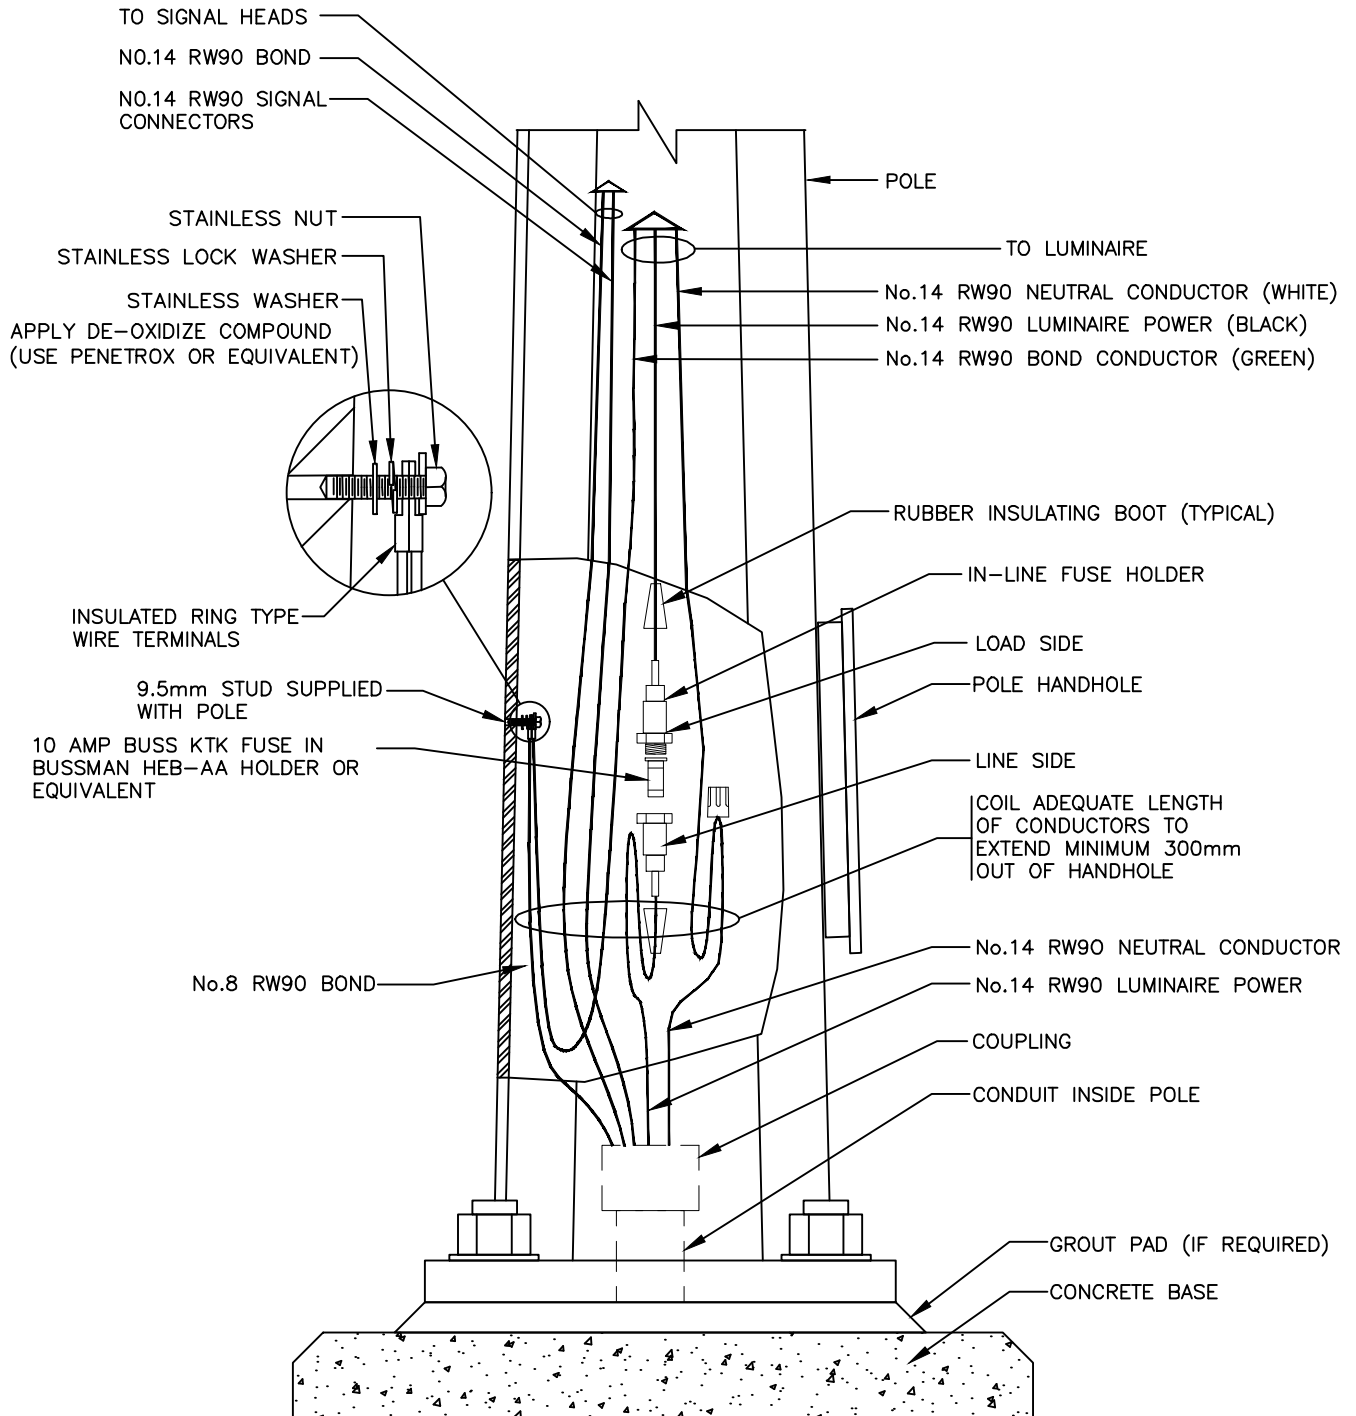

ELEVATION
N.T.S.

NOTES

1. REFER TO CONTRACT DRAWINGS AND SECTION 34 41 13 FOR DETAILED SPECIFICATIONS.
2. ALL DIMENSIONS IN MILLIMETERS UNLESS OTHERWISE NOTED.

**STANDARD
DETAIL
DRAWING**

DATE:
08/04/24
SCALE:
NTS

**LUMINAIRE WIRING ON POLE
HANDHOLE DETAIL**

DWG. NO.
SS-E7.11




COLOUR CODE CHART			
ITEM	DISPLAY	CONDUCTOR COLOUR	ID TAPE
Phase 2 (NB)	RED YELLOW GREEN WALK DON'T WALK P. BUTTON	RED ORANGE BLUE BLUE BROWN YELLOW	RED RED RED RED/BLACK RED/BLACK RED/BK & RED/BK/BK
Phase 5 (NB-LT)	Green Ar Yellow Ar	BROWN YELLOW	RED RED
Phase 4 (EB)	RED YELLOW GREEN WALK DON'T WALK P. BUTTON	RED ORANGE BLUE BLUE YELLOW BROWN	YELLOW YELLOW YELLOW YELLOW/BLACK YELLOW/BLACK Y/BK & Y/BK/BK
Phase 7 (EB-LT)	Green Ar Yellow Ar	BROWN YELLOW	YELLOW YELLOW
Phase 6 (SB)	RED YELLOW GREEN WALK DON'T WALK P. BUTTON	RED ORANGE BLUE BLUE BROWN YELLOW	BLUE BLUE BLUE BLUE/BLACK BLUE/BLACK BL/BK & BL/BK/BK
Phase 1 (SB-LT)	Green Ar Yellow Ar	BROWN YELLOW	BLUE BLUE
Phase 8 (WB)	RED YELLOW GREEN WALK DON'T WALK P. BUTTON	RED ORANGE BLUE BLUE YELLOW BROWN	GREEN GREEN GREEN GREEN/BLACK GREEN/BLACK G/BK & G/BK/BK
Phase 3 (WB-LT)	Green Ar Yellow Ar	BROWN YELLOW	GREEN GREEN
Street Lighting	—	BLACK	WHITE
Controller Power	—	BLACK	—
Neutral	—	WHITE	—
Bond	—	GREEN	—

NOTES


1. REFER TO CONTRACT DRAWINGS AND SECTION 34 41 13 FOR DETAILED SPECIFICATIONS.

STANDARD DETAIL DRAWING	DATE: 07/20/20	SIGNAL WIRING COLOUR CODE CHART (FROM JB TO POLE)	DWG. NO.	 City of Kelowna
	SCALE: NTS		SS-E7.19	

BYLAW NOTE

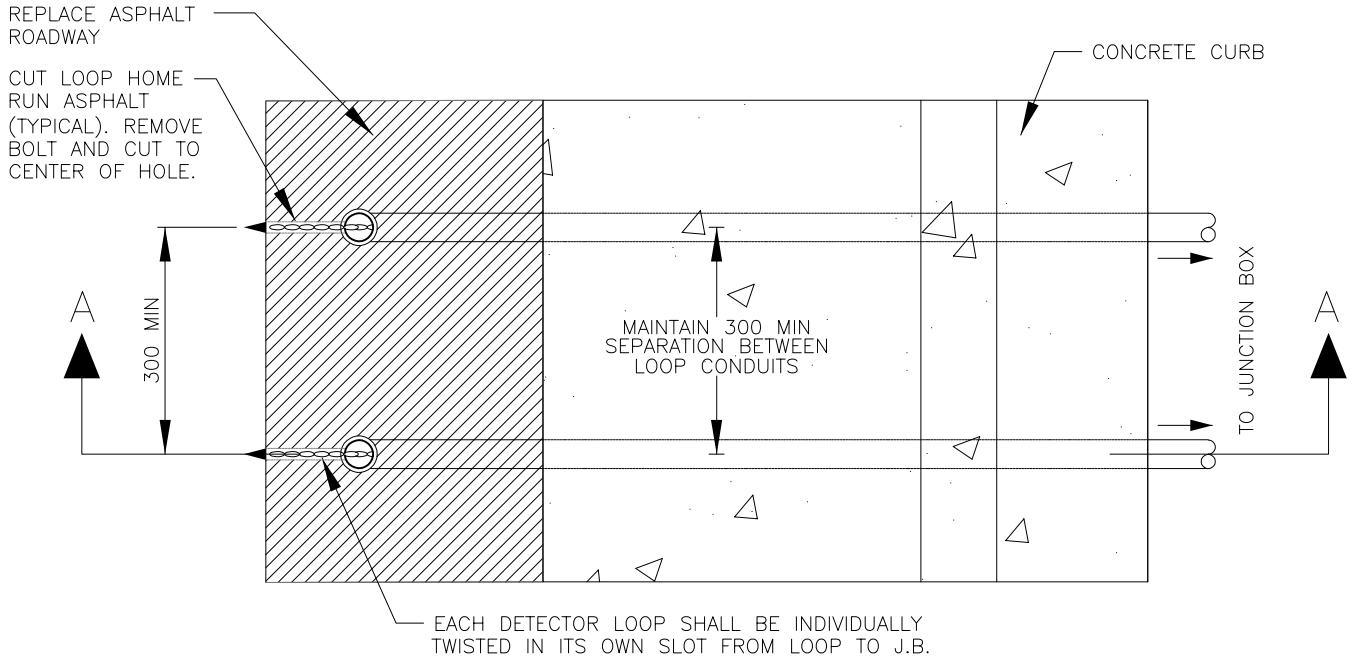

TOP VIEW

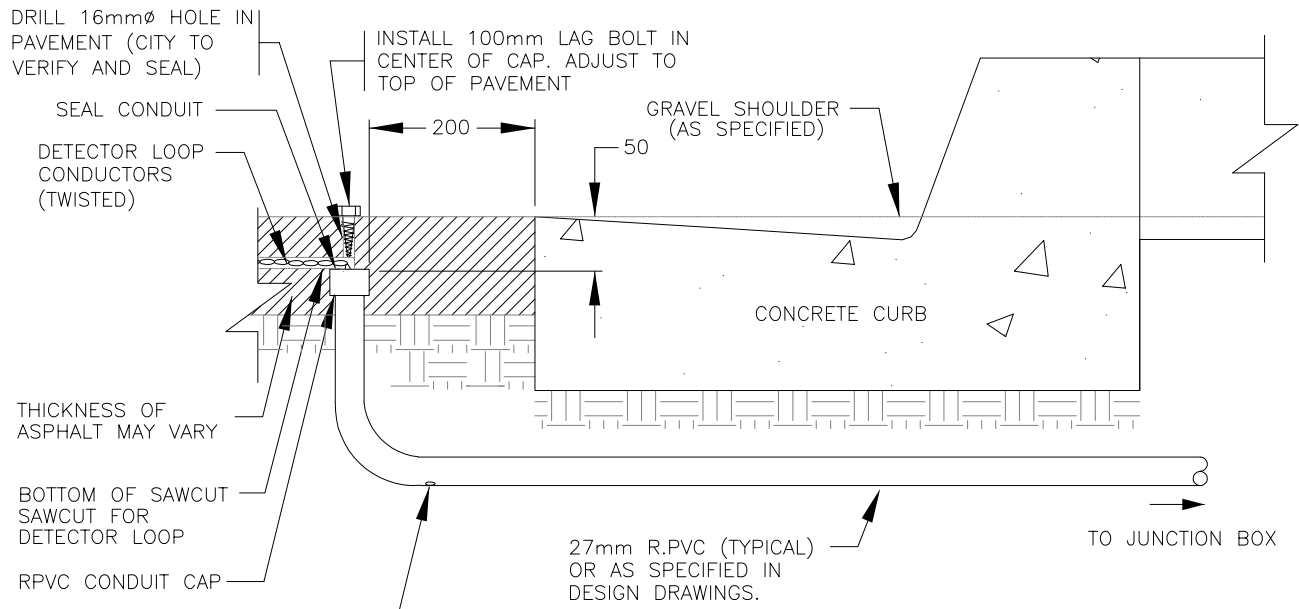

**SECTION A-A
N.T.S.**

NOTES

1. REFER TO CONTRACT DRAWINGS AND SECTION 34 41 13 FOR DETAILED SPECIFICATIONS.
2. ALL DIMENSIONS IN MILLIMETRES UNLESS OTHERWISE NOTED.
3. LAG BOLT IS FOR LOCATING CONDUIT STUB AND IS TO BE REMOVED UPON INSTALLATION OF LOOP WIRES.

**STANDARD
DETAIL
DRAWING**



DATE:
07/20/20
SCALE:
NTS

DETECTOR LOOPS

DWG. NO.

SS-E8.2



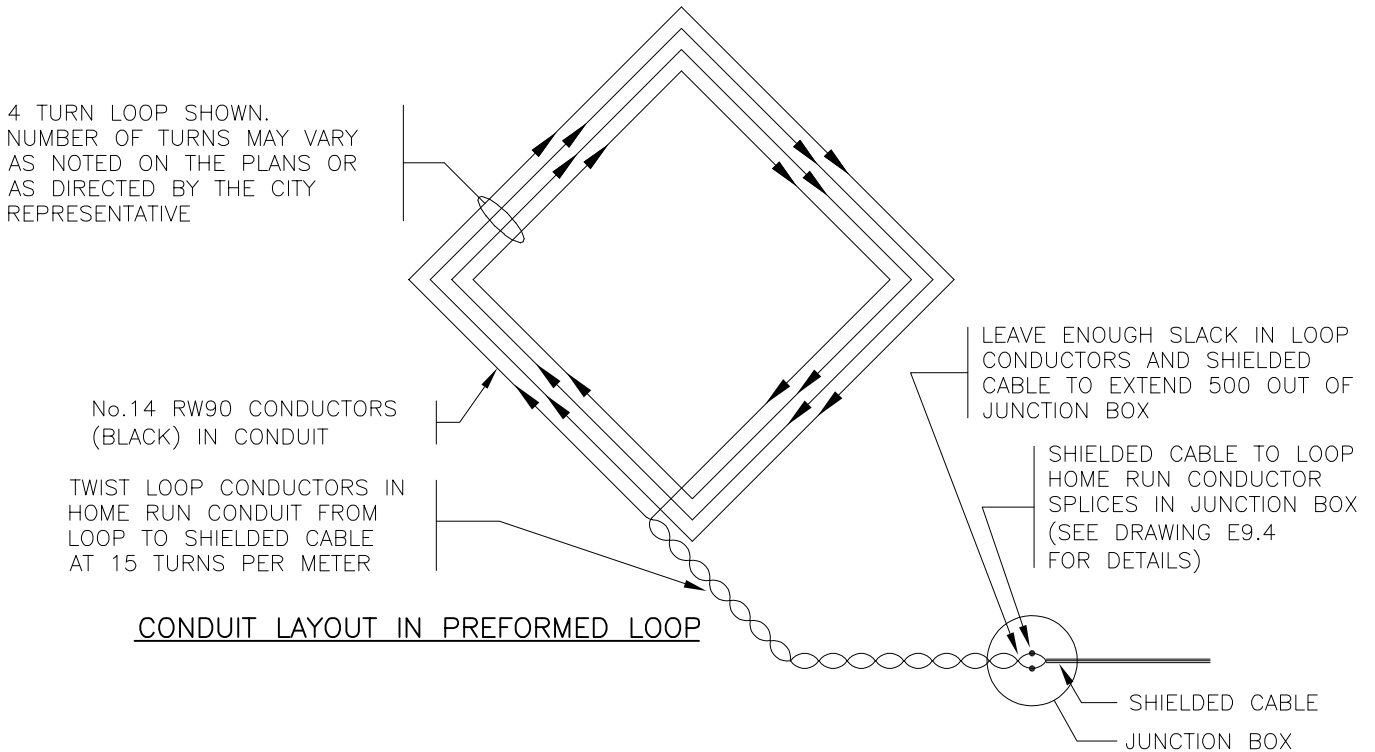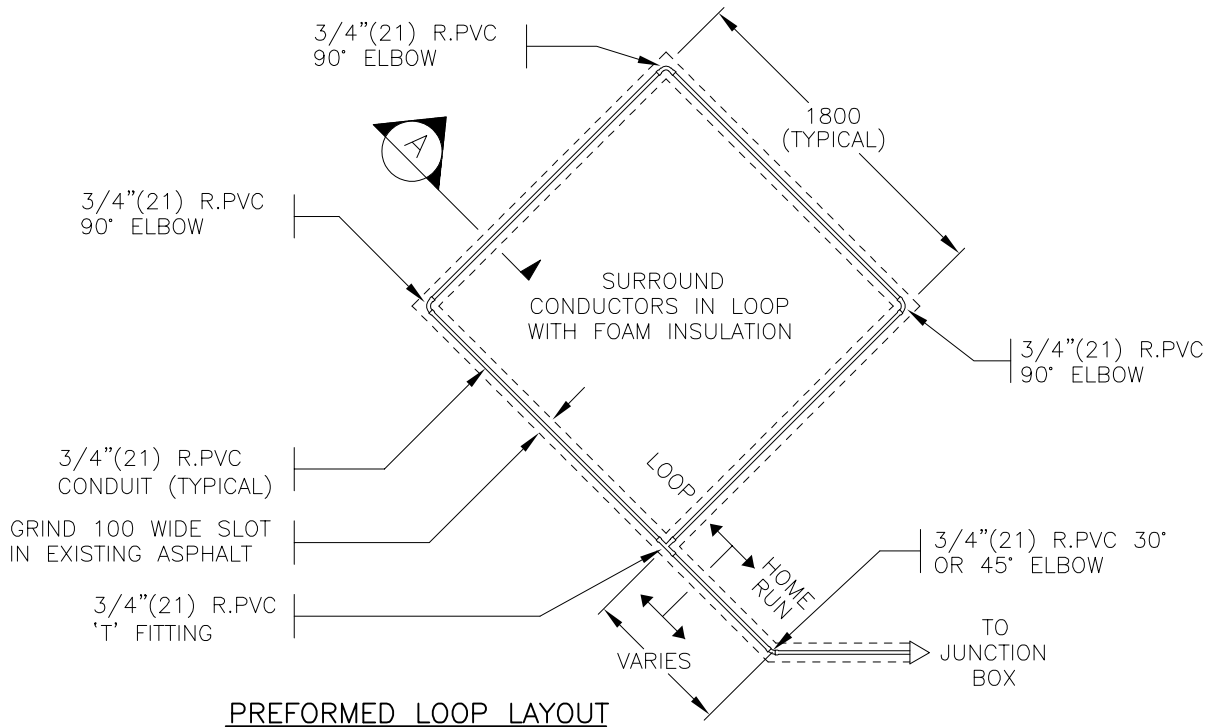

NOTES

1. REFER TO CONTRACT DRAWINGS AND SECTIONS 34 41 13 FOR DETAILED SPECIFICATIONS.
2. ALL DIMENSIONS IN MILLIMETRES UNLESS OTHERWISE NOTED.
3. LOOP INDUCTANCE TO BE EQUAL TO OR GREATER THAN SHIELDED CABLE INDUCTANCE. (A 2:1 RATIO IS PREFERABLE) No. 14 SHIELDED CABLE INDUCTANCE IS 0.72 μ H PER METRE

**STANDARD
DETAIL
DRAWING**

DATE:
07/20/20



SCALE:
NTS

**PRE-FORMED DIAMOND
DETECTOR LOOPS**

DWG. NO.

SS-E8.8




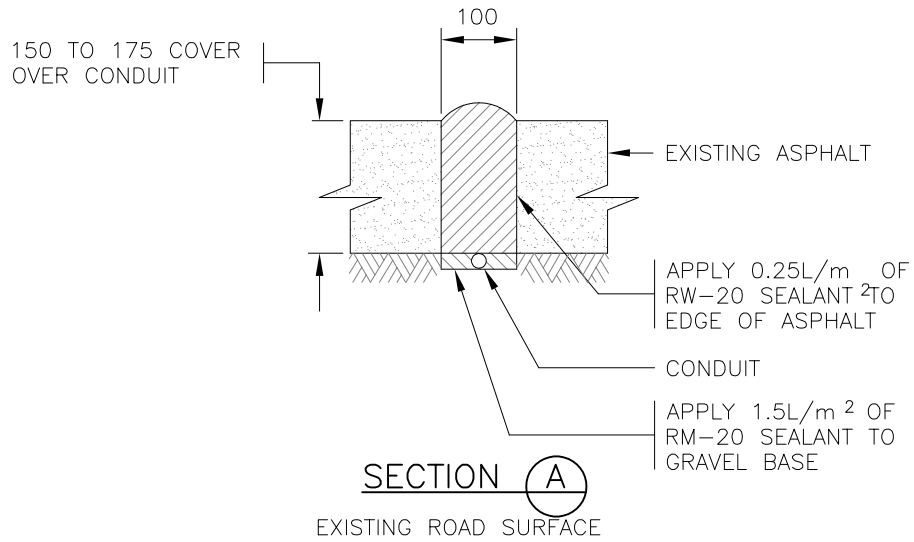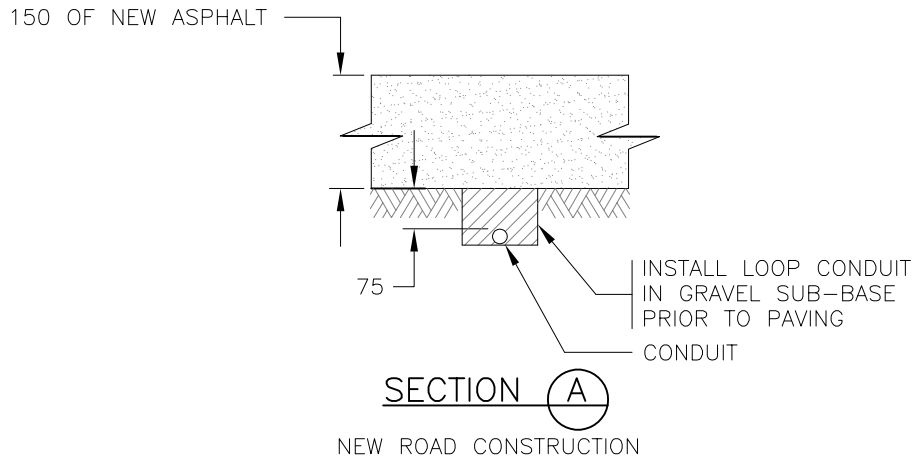


NOTES

1. REFER TO CONTRACT DRAWINGS AND SECTION 34 41 13 FOR DETAILED SPECIFICATIONS.
2. ALL DIMENSIONS ARE IN MILLIMETRES UNLESS OTHERWISE NOTED.
3. WHERE INSTALLING PREFORMED LOOPS IN EXISTING ASPHALT GRIND OUT SLOT AND INSTALL PREFORMED LOOP. BACKFILL SLOT WITH HOT MIXED ASPHALT PAVEMENT. COMPACT ASPHALT WITH VIBRATING MECHANICAL COMPACTOR WITH 75mm SQUARE PLATE. WHERE INSTALLING PREFORMED LOOPS IN NEW ROAD CONSTRUCTION, PLACE CONDUIT IN GRAVEL SUB-BASE JUST BELOW ASPHALT. LAYOUT STOP BARS, CURB RETURNS, ISLANDS, MEDIANS, LANE LINES AND LOOPS AND VERIFY WITH CITY REPRESENTATIVE PRIOR TO CONSTRUCTION. FAILURE TO CORRECTLY LOCATE THE LOOPS IN THEIR REQUIRED LOCATIONS WILL RESULT IN REINSTALLATION OF THE LOOPS AT THE CONTRACTORS EXPENSE.
4. PREFORMED LOOPS SHALL MEET THE APPROVAL OF THE CITY REPRESENTATIVE PRIOR TO INSTALLATION.
5. CONTRACTOR SHALL VERIFY LOOPS LOCATIONS (CUT INTO OVERLAYED OR NEW PAVED ROADWAYS) WITH THE CITY REPRESENTATIVE AFTER INSTALLATION.

STANDARD DETAIL DRAWING	DATE: 07/20/20	PRE-FORMED DIAMOND DETECTOR LOOPS	DWG. NO.	 City of Kelowna
	SCALE: NTS		SS-E8.9	

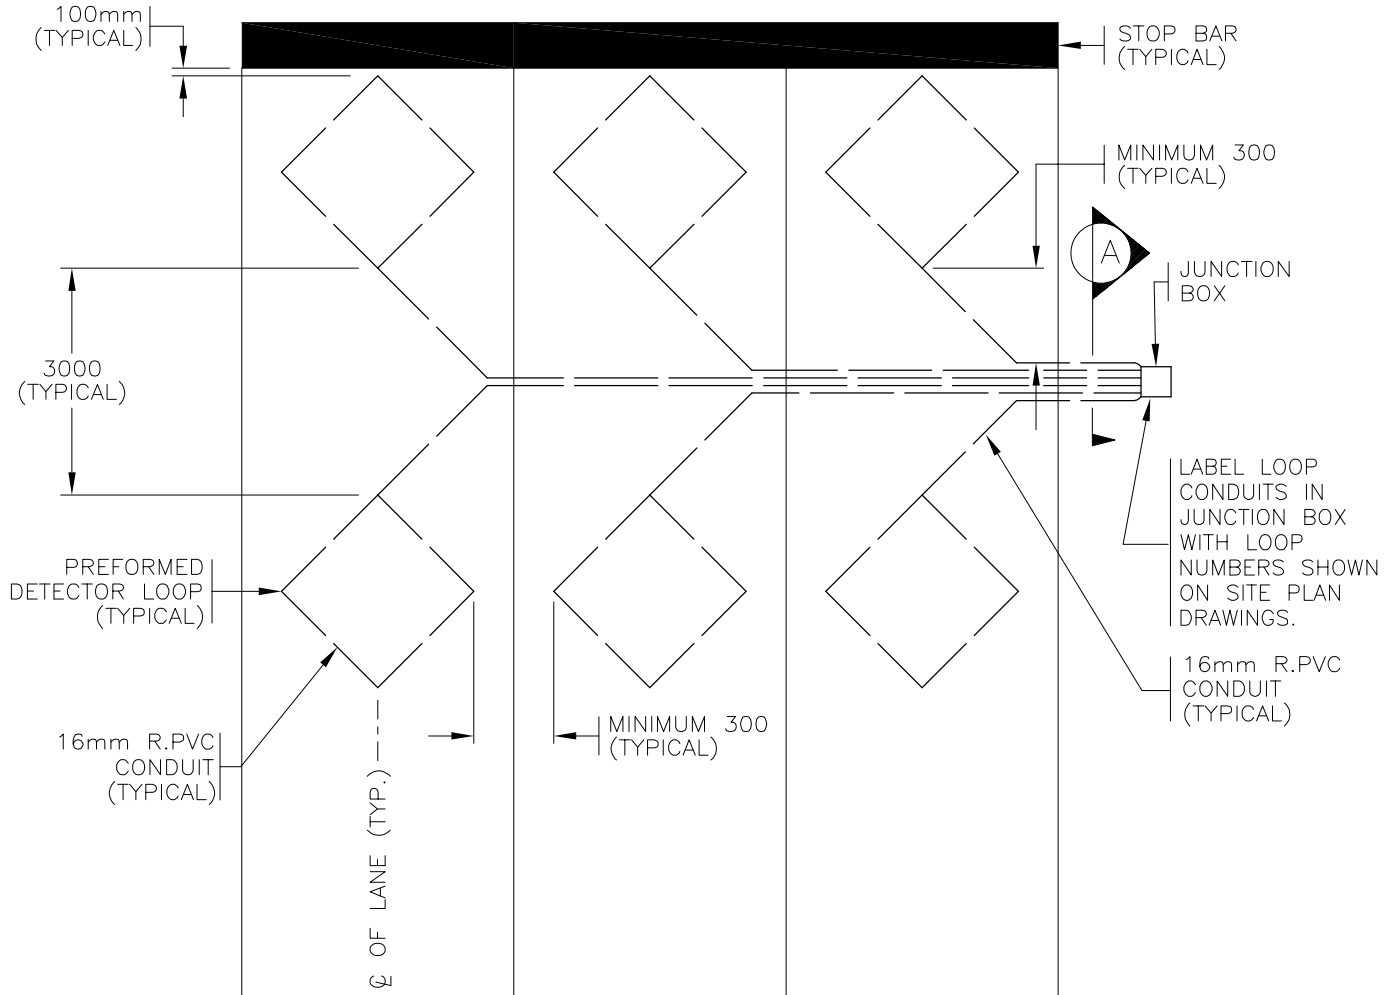

TYPICAL PREFORMED LOOP LAYOUT

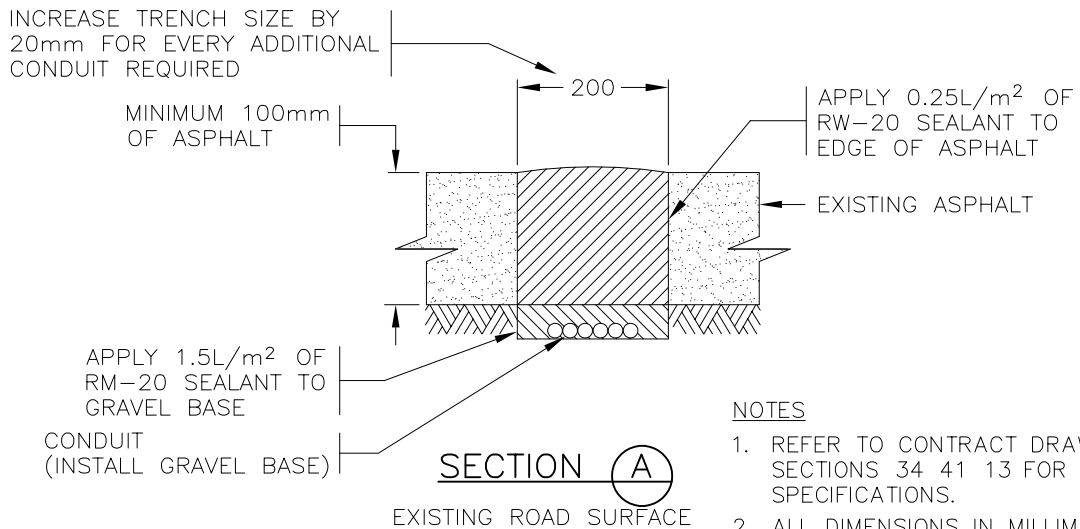

NOTES

1. REFER TO CONTRACT DRAWINGS AND SECTIONS 34 41 13 FOR DETAILED SPECIFICATIONS.
2. ALL DIMENSIONS IN MILLIMETRES UNLESS OTHERWISE NOTED.

**STANDARD
DETAIL
DRAWING**

DATE:
07/20/20
SCALE:
NTS


**PRE-FORMED DIAMOND
DETECTOR LOOPS**

DWG. NO.

SS-E8.10



STANDARD DETAIL DRAWINGS

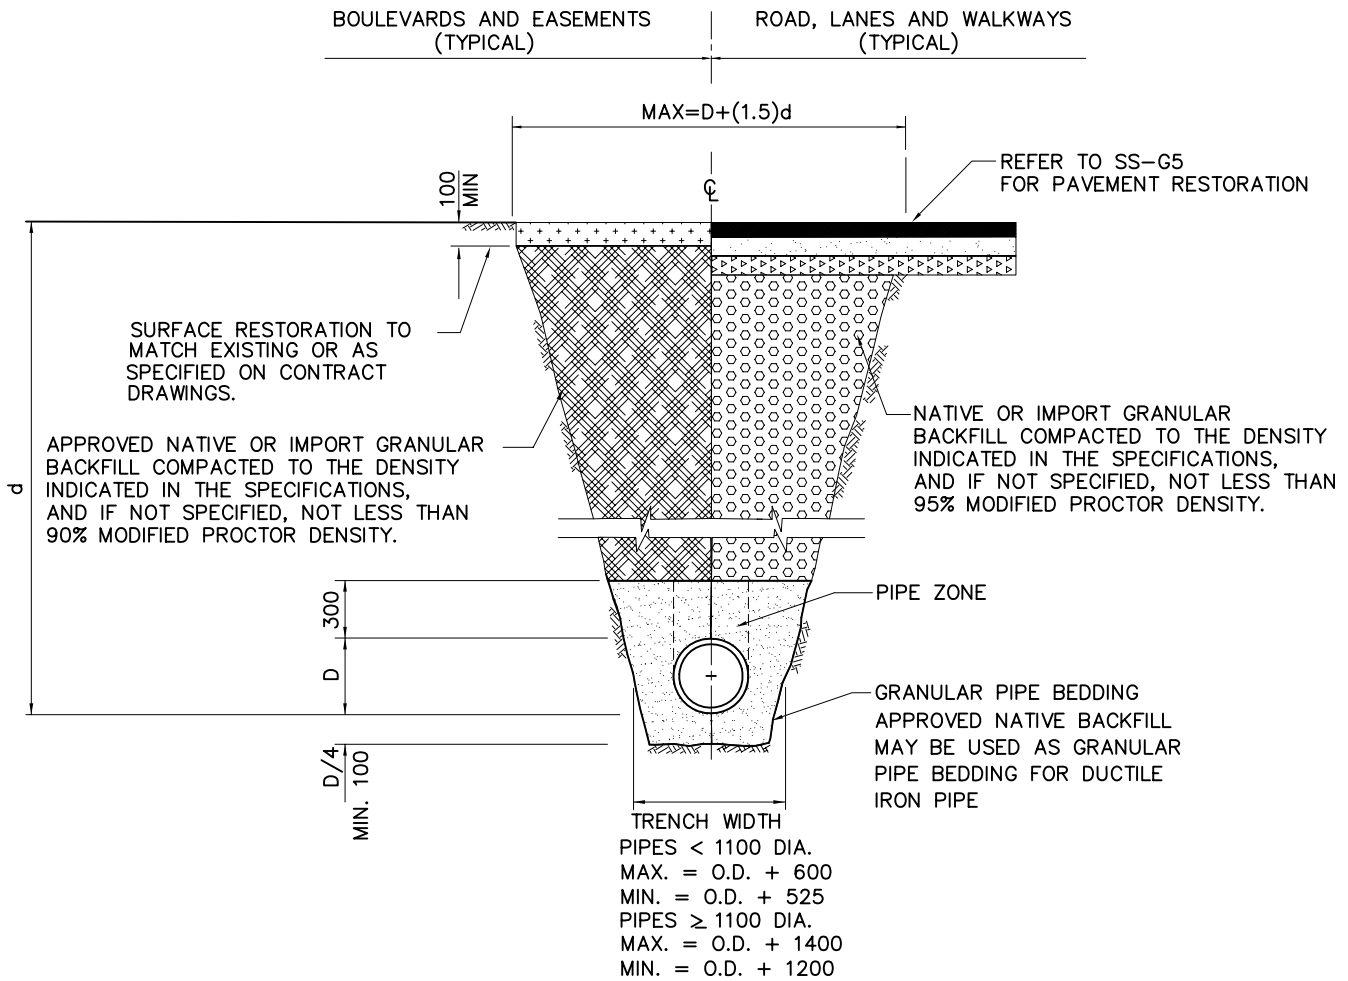

NOTE:


1. TRENCHING TO COMPLY WITH ALL REQUIREMENTS OF THE WORKERS COMPENSATION BOARD.
2. REFER TO CONTRACT DRAWINGS AND SECTION 02223 FOR DETAILED SPECIFICATIONS.

MAY 09/02

UTILITY TRENCH

SS-G4

STANDARD DETAIL DRAWINGS

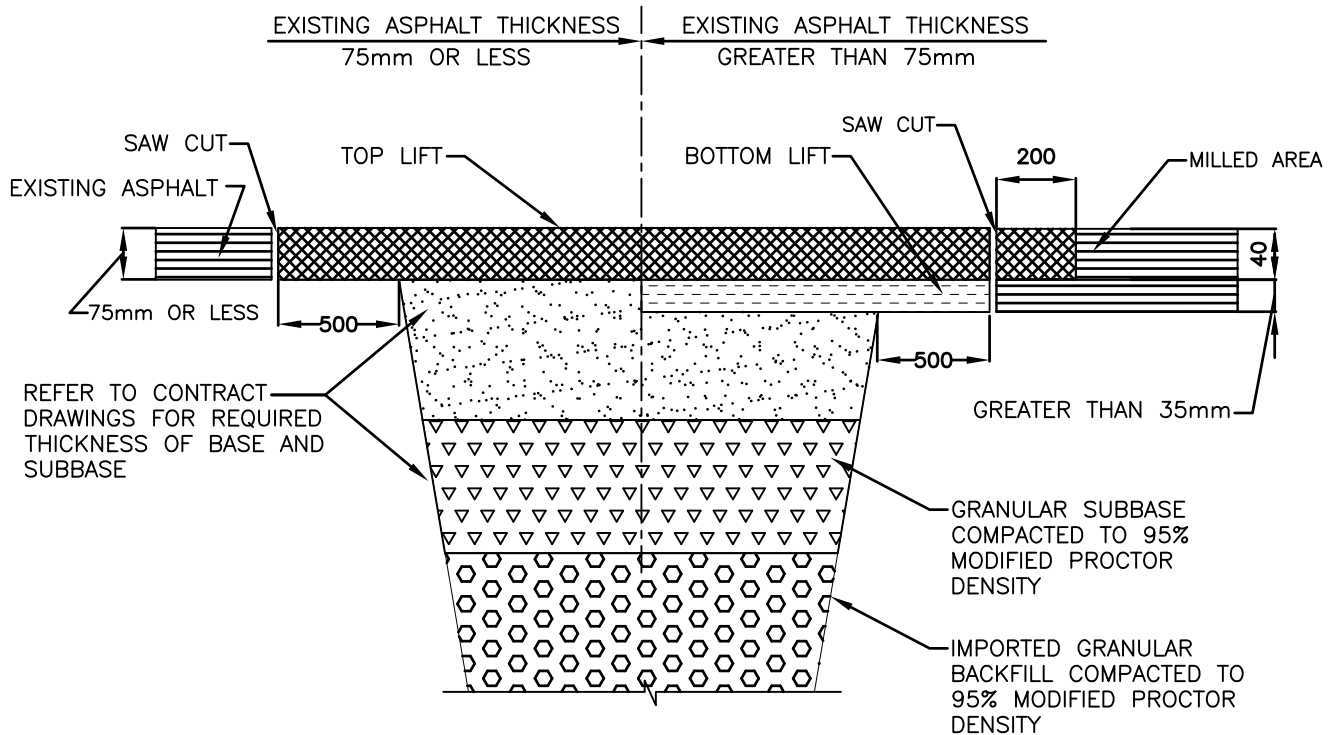

CROSS SECTION

H:\WU\DRAWING\STD-DWGS\MMCD\SS-G5


PAVEMENT RESTORATION

REV: JAN.29/01

DATE: OCT.12/01

SS-G5

STANDARD DETAIL DRAWINGS

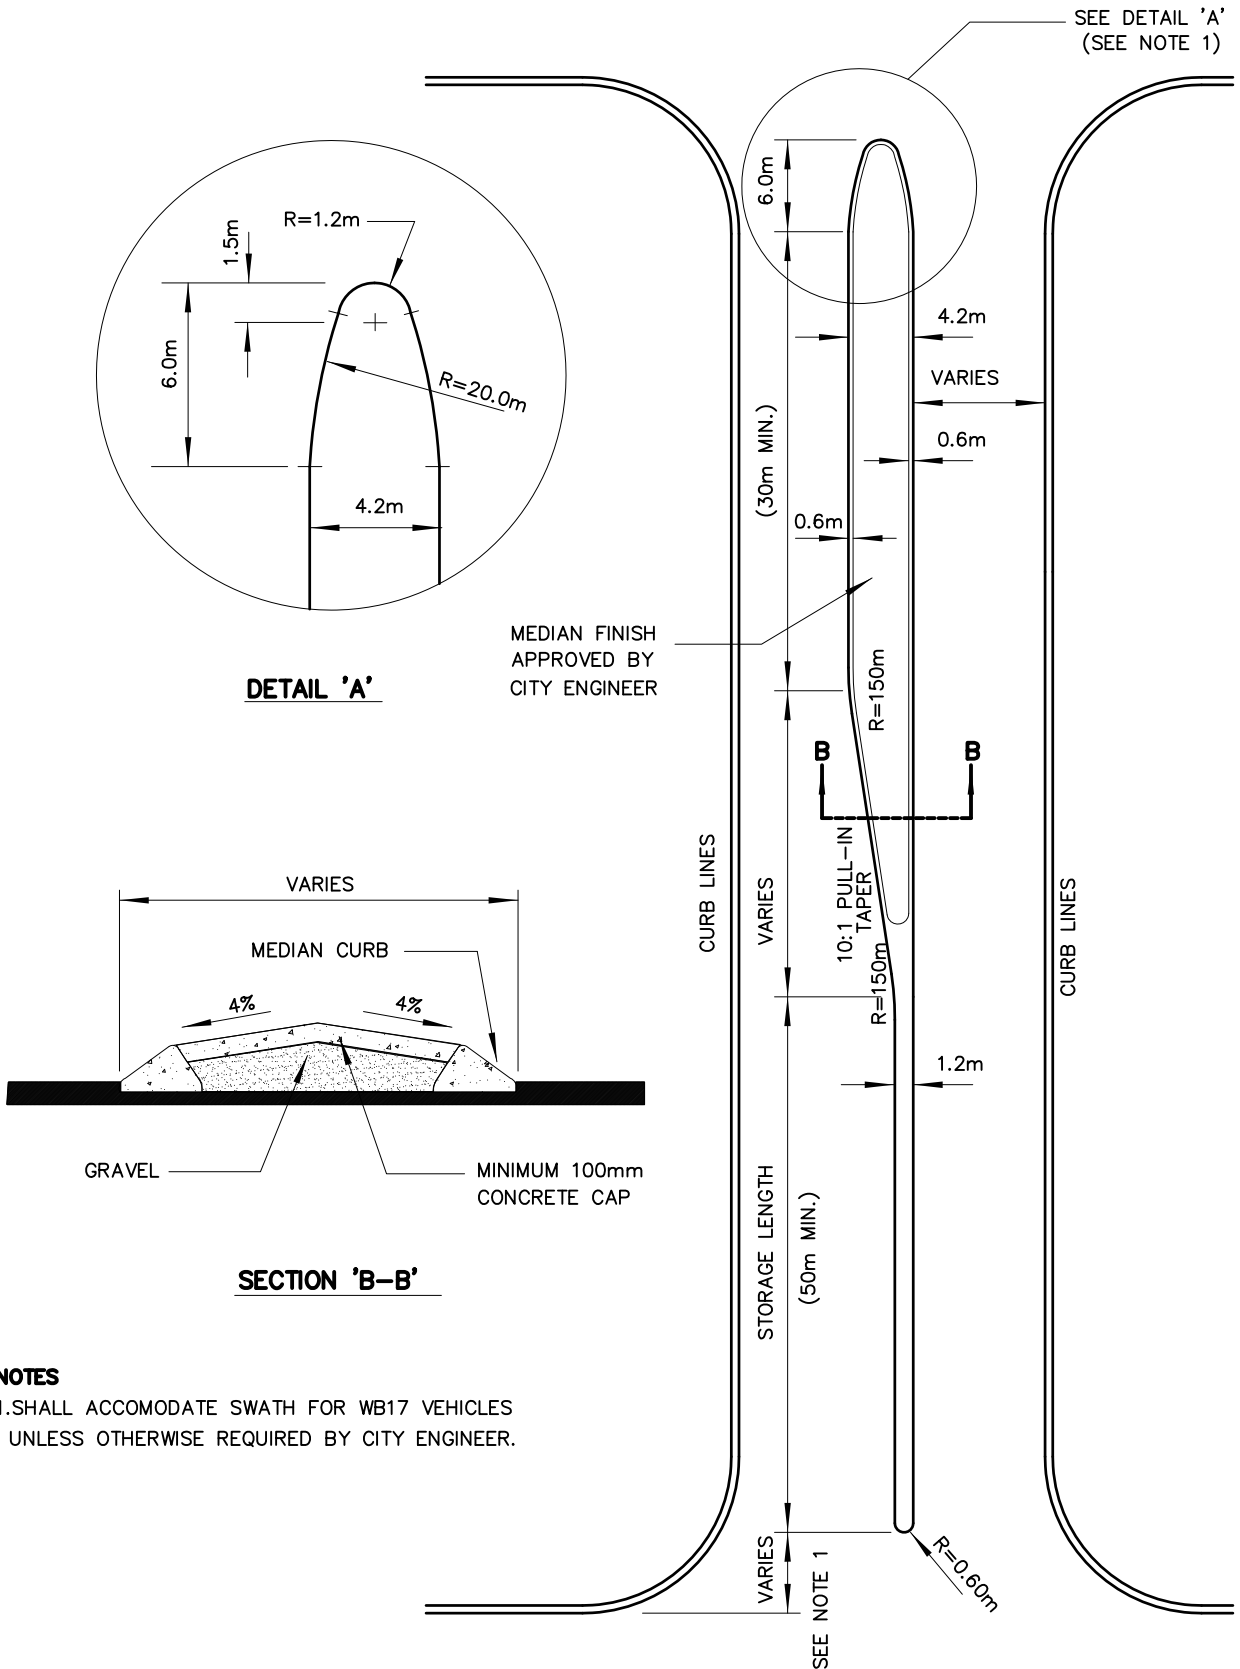


NOV. 2/98


LEFT TURN LANE (RAISED MEDIAN)

SS-R20

STANDARD DETAIL DRAWINGS

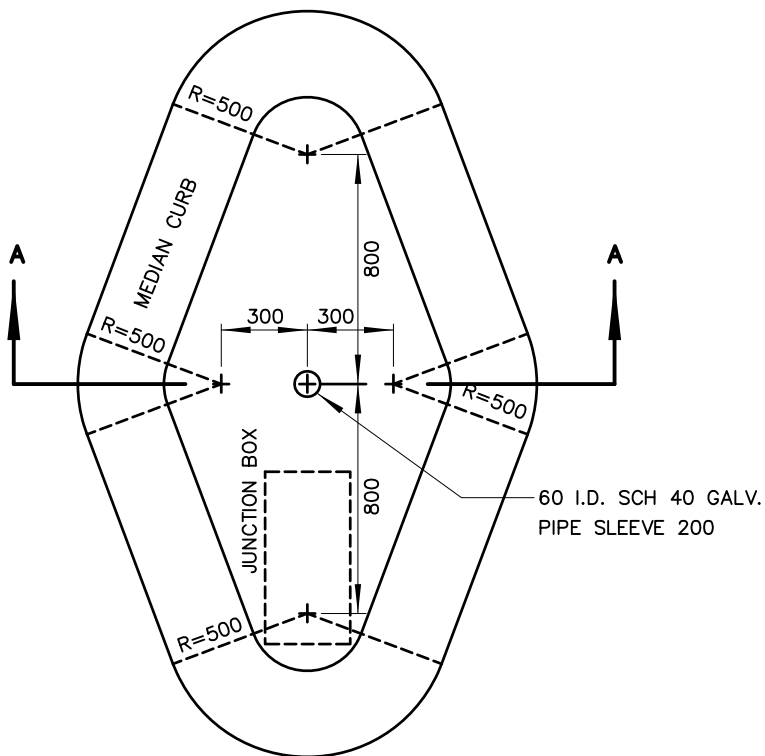


**PLAN OF RAISED ISLAND
(DETAIL '1')**

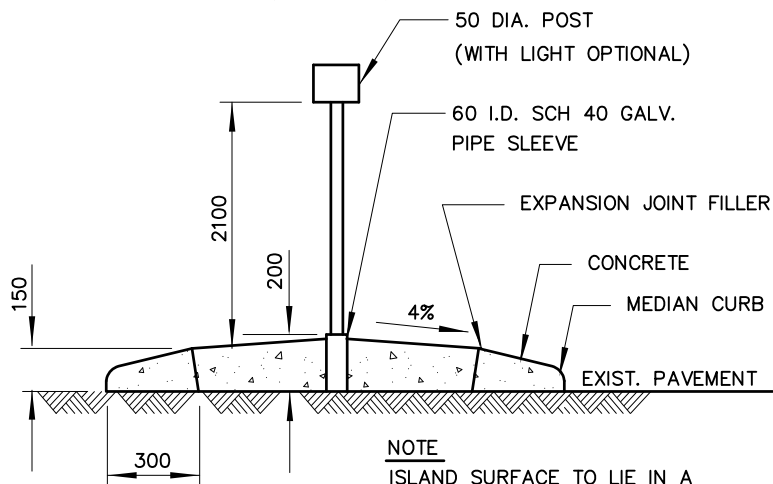

NOTE
ISLAND SURFACE TO LIE IN A
PLANE PARALLEL TO ROAD

NOTES


1. SHALL ACCOMMODATE SWATH FOR WB17 DESIGN VEHICLES
UNLESS OTHERWISE REQUIRED BY CITY ENGINEER.

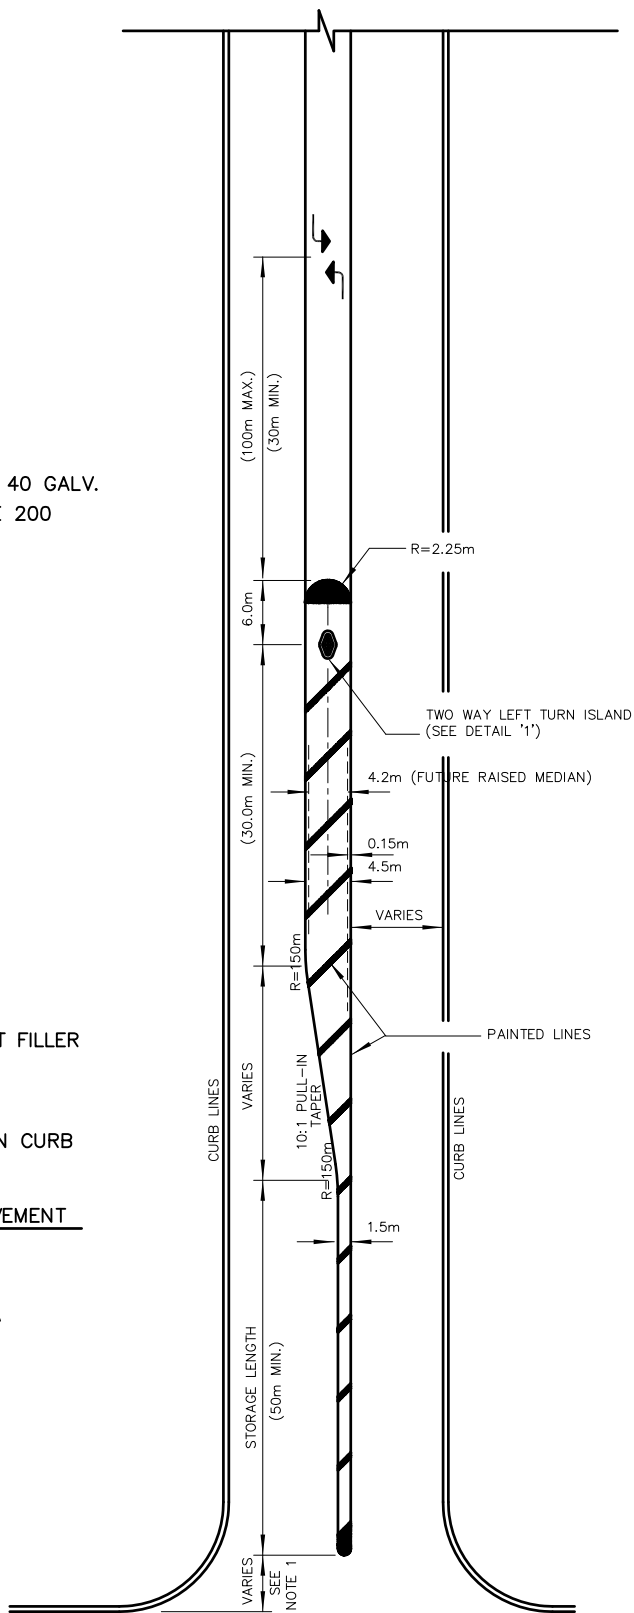

**LEFT TURN LANE (PAINTED) AND
TWO-WAY LEFT TURN LANE**

SS-R21

STANDARD DETAIL DRAWINGS

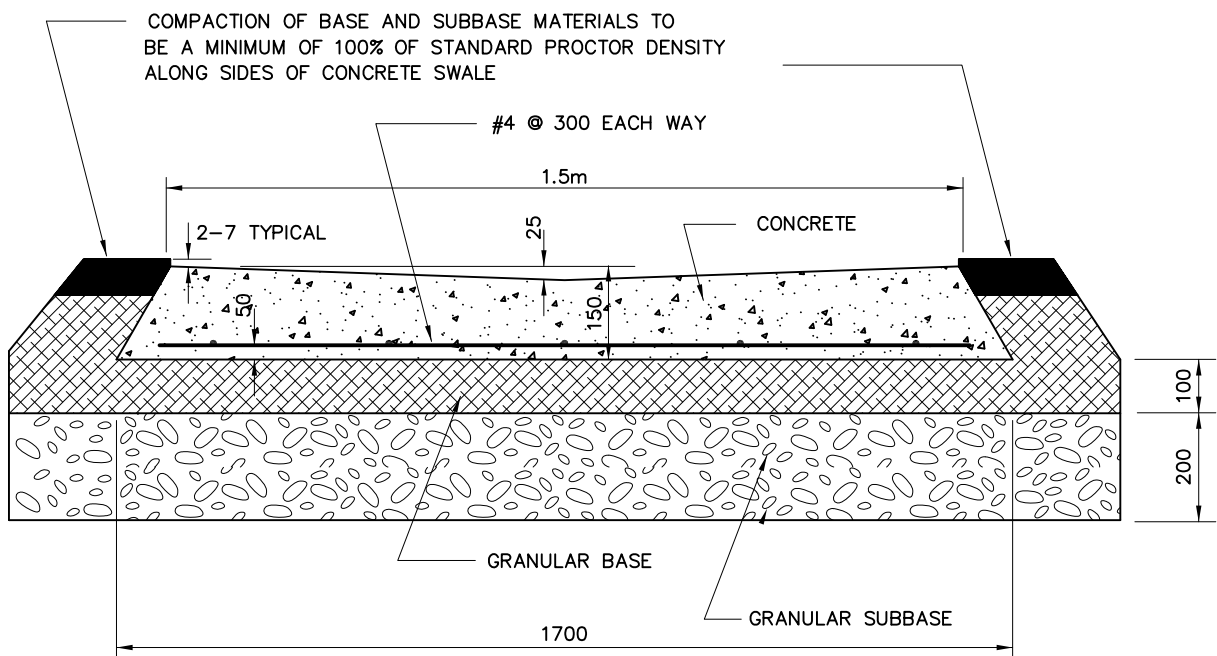

SECTION

NOTES:




1. CONCRETE TO HAVE A 28 DAY COMPRESSIVE STRENGTH OF 30 MPa.
2. BRUSH FINISH.
3. MINOR VARIATION IN CROSS SECTION WILL BE CONSIDERED TO ACCOMMODATE EXTRUDING OR SLIPFORM MACHINES.
4. MINIMUM GRADE 1.0%.
5. EXPANSION JOINTS AT EACH END ONLY.
6. THIS STANDARD IS ONLY TO BE USED IF SPECIAL APPROVAL IS OBTAINED FROM THE CITY ENGINEER.

\\WU\DRAWING\STD-DWGS\D44\D44-370

NOV. 2/98

**CONCRETE DRAINAGE SWALE
ACROSS ASPHALT**

SS-R23

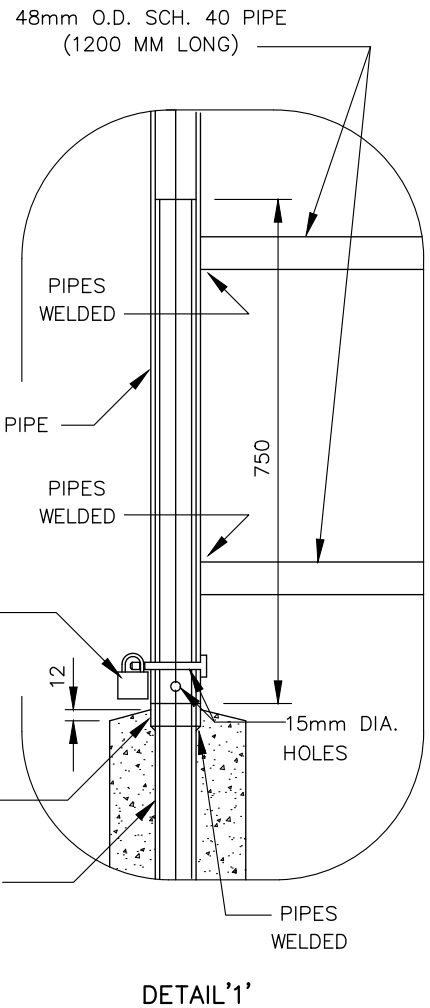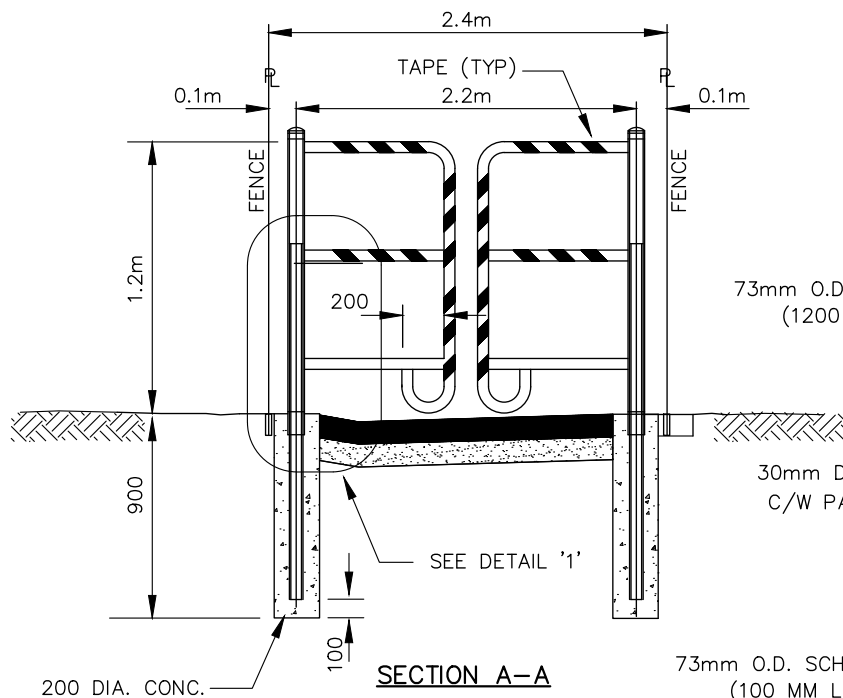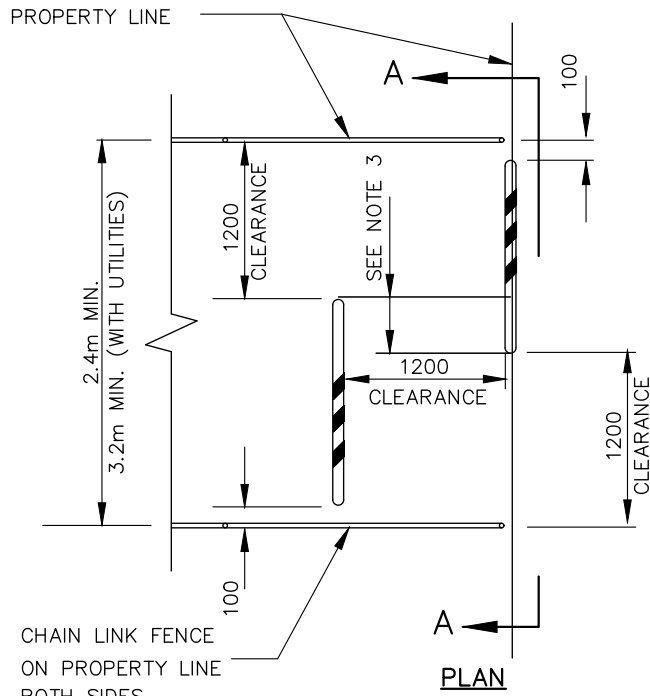

NOTES:

1. ALL METAL IS TO BE HOT DIPPED GALVANIZED AFTER FABRICATION, EXCEPT WHERE FIELD JOINTS ARE NECESSARY IN WHICH CASE 2 COATS OF GALVICAN CAN BE USED.
2. WRAP GATE VERTICALS/LATERALS WITH RETROREFLECTIVE TAPE (DIAMOND GRADE)
3. WHERE WALKWAY IS GREATER THAN 2.4m WIDE, GATES NOT TO OVERLAP MORE THAN 0.9m
4. CATCH BASIN REQUIRED WHERE DRAINAGE WOULD CROSS SIDEWALK

**STANDARD
DETAIL
DRAWING**

DATE:
MAY 09/24


SCALE:
NTS

WALKWAY GATE


DWG. NO.

SS-R28



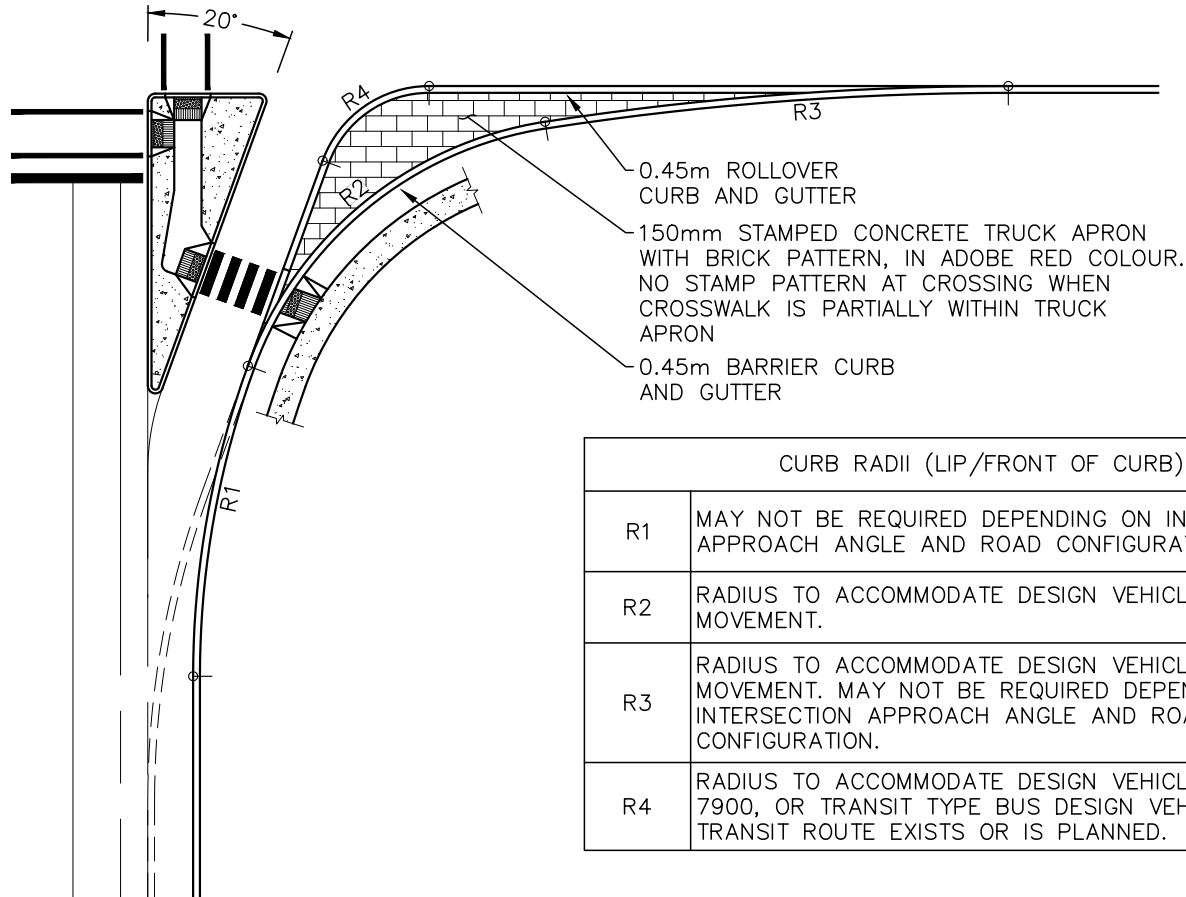


CURB RADII (LIP/FRONT OF CURB)	
R1	MAY NOT BE REQUIRED DEPENDING ON INTERSECTION APPROACH ANGLE AND ROAD CONFIGURATION.
R2	RADIUS TO ACCOMMODATE DESIGN VEHICLE TURNING MOVEMENT.
R3	RADIUS TO ACCOMMODATE DESIGN VEHICLE TURNING MOVEMENT. MAY NOT BE REQUIRED DEPENDING ON INTERSECTION APPROACH ANGLE AND ROAD CONFIGURATION.
R4	RADIUS TO ACCOMMODATE DESIGN VEHICLE PER BYLAW 7900, OR TRANSIT TYPE BUS DESIGN VEHICLE IF TRANSIT ROUTE EXISTS OR IS PLANNED.

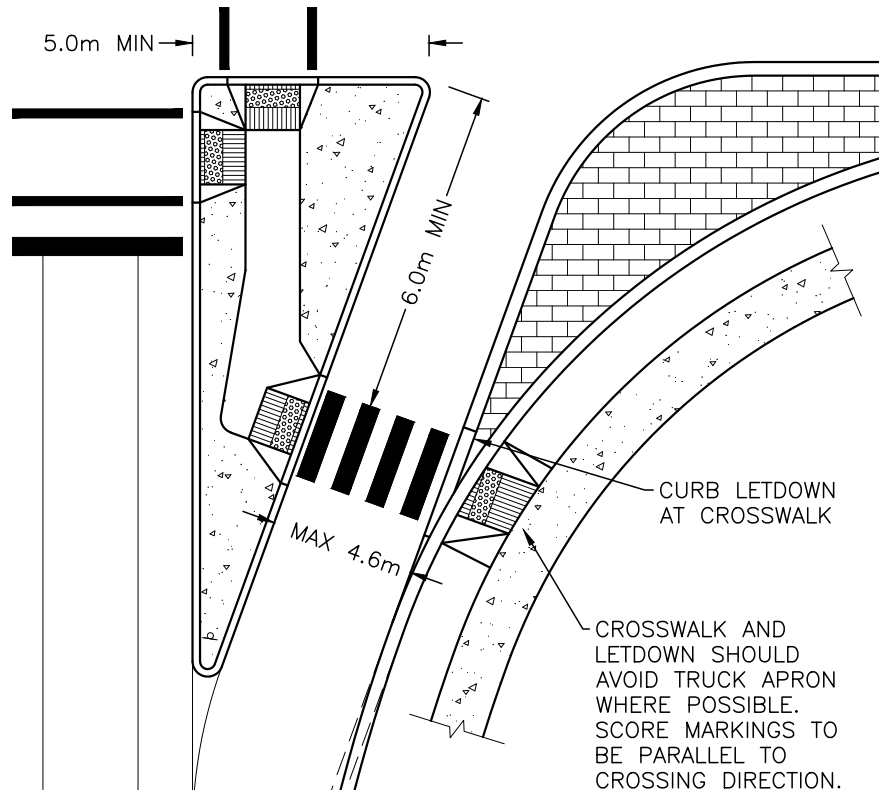

ISLAND DETAIL

NOTES:

1. THIS DRAWING IS INTENDED TO BE USED AS A GENERAL DESIGN GUIDANCE. TURN PATH ANALYSIS AND SITE SPECIFIC DESIGN IS REQUIRED. DESIGNS TO BE APPROVED BY CITY ENGINEER.
2. ALL DIMENSIONS ARE IN METRES UNLESS STATED OTHERWISE.
3. REFER TO DRAWINGS SS-C8 AND SS-C9 FOR SIDEWALK RAMP DETAILS.
4. CURB TRANSITIONS AT SIDEWALK RAMP TO BE FLUSH, TYPICAL FOR ALL CURB TYPES.

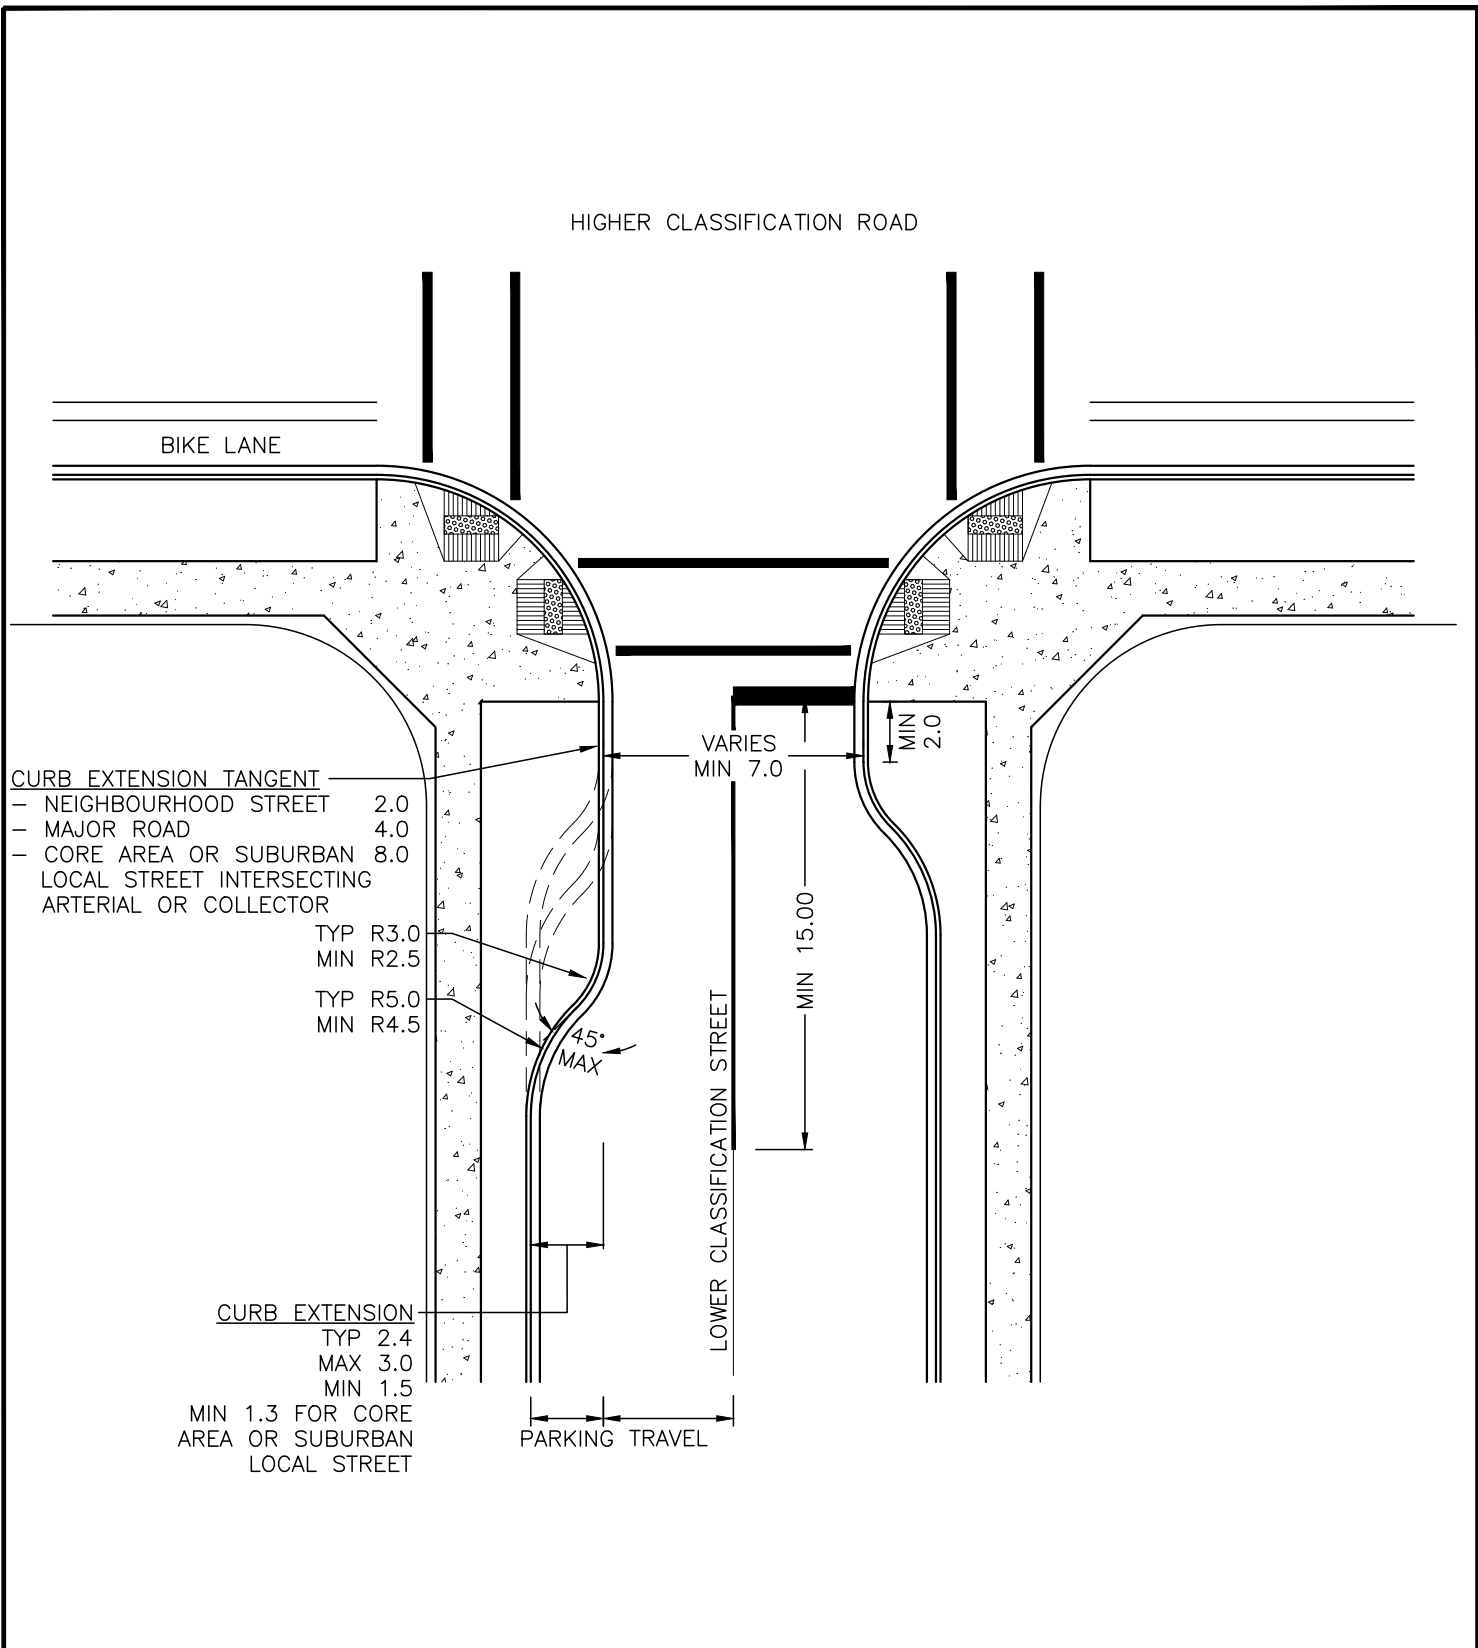


NOTES:

1. THIS DRAWING IS INTENDED TO BE USED AS A GENERAL DESIGN GUIDANCE. TURN PATH ANALYSIS AND SITE SPECIFIC DESIGN IS REQUIRED.
2. ALL DIMENSIONS ARE IN METRES UNLESS STATED OTHERWISE.
3. CURB DIMENSIONS ARE TO THE FACE OF CURB (150mm FROM BACK OF CURB).
4. SEE DRAWING SS-C8 AND SS-C9 FOR SIDEWALK RAMP DETAILS.

STANDARD DETAIL DRAWING	DATE: SEPT 22/22	INTERSECTION CURB EXTENSIONS HIGHER CLASS ROAD NO PARKING	DWG. NO.	 City of Kelowna
	SCALE: NTS		SS-R51	

HIGHER CLASSIFICATION ROAD

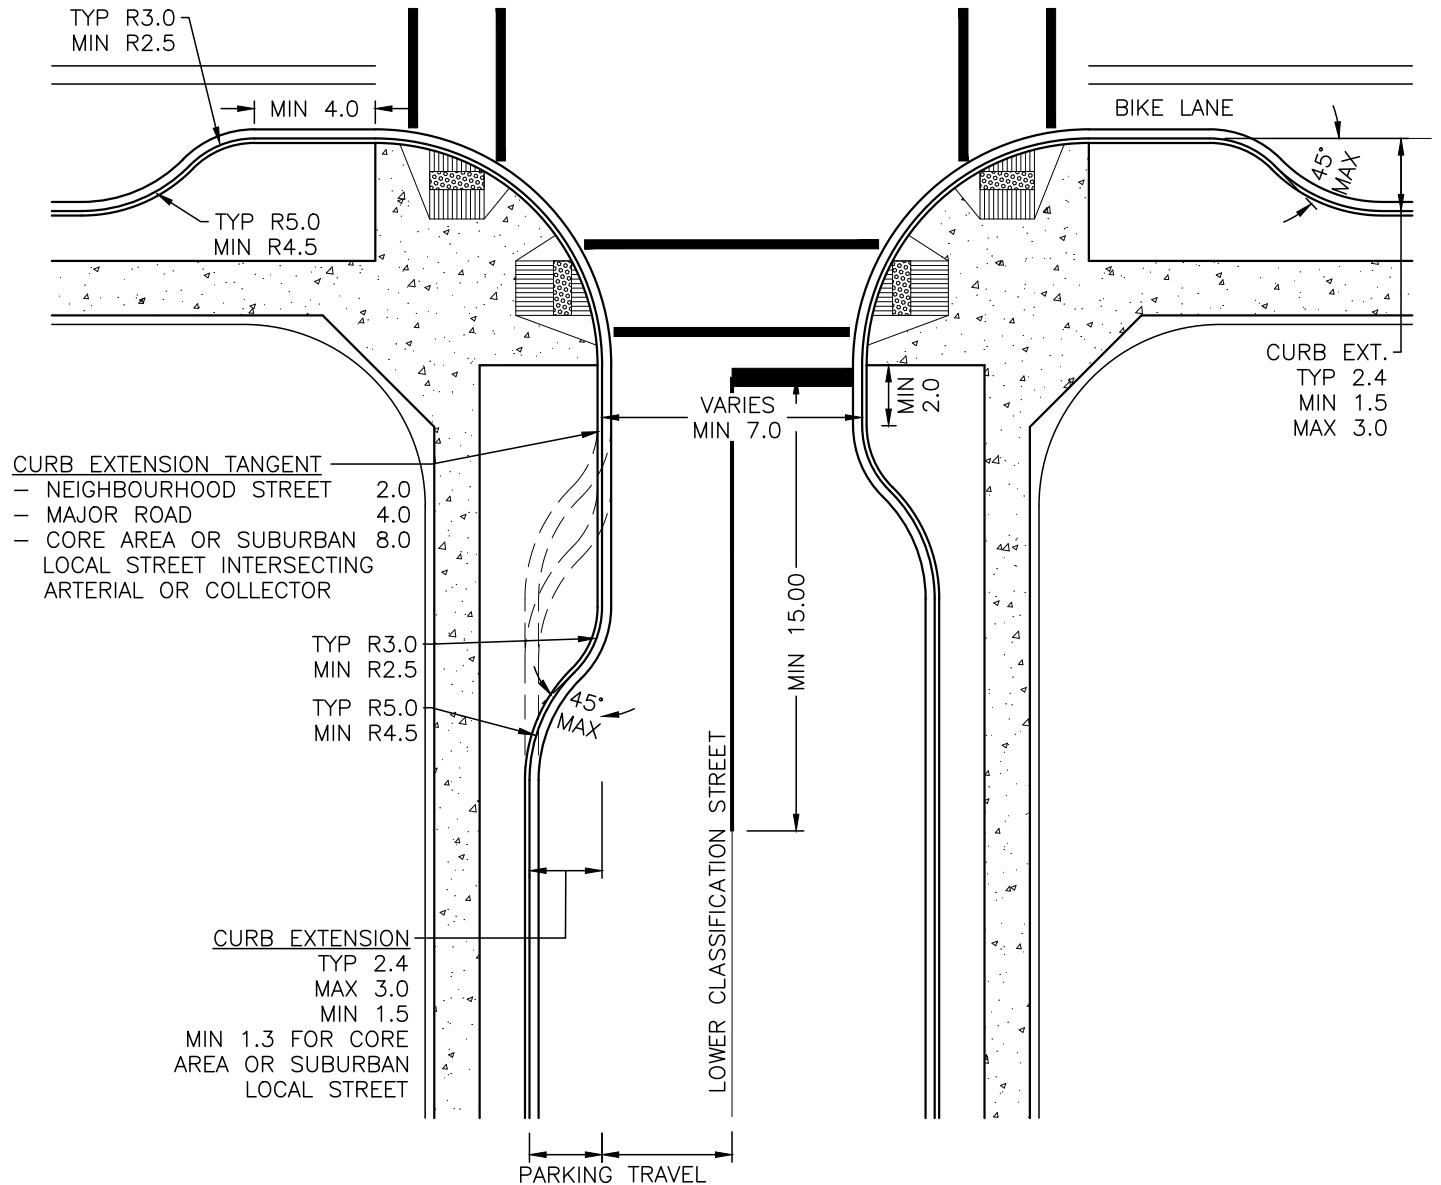

NOTES:

1. THIS DRAWING IS INTENDED TO BE USED AS A GENERAL DESIGN GUIDANCE. TURN PATH ANALYSIS AND SITE SPECIFIC DESIGN IS REQUIRED.
2. ALL DIMENSIONS ARE IN METRES UNLESS STATED OTHERWISE.
3. CURB DIMENSIONS ARE TO THE FACE OF CURB (150mm FROM BACK OF CURB).
4. SEE DRAWING SS-C8 AND SS-C9 FOR SIDEWALK RAMP DETAILS.

**STANDARD
DETAIL
DRAWING**


DATE:
SEPT 22/22
SCALE:
NTS

**INTERSECTION CURB
EXTENSIONS**
HIGHER CLASS ROAD WITH PARKING

DWG. NO.

SS-R52



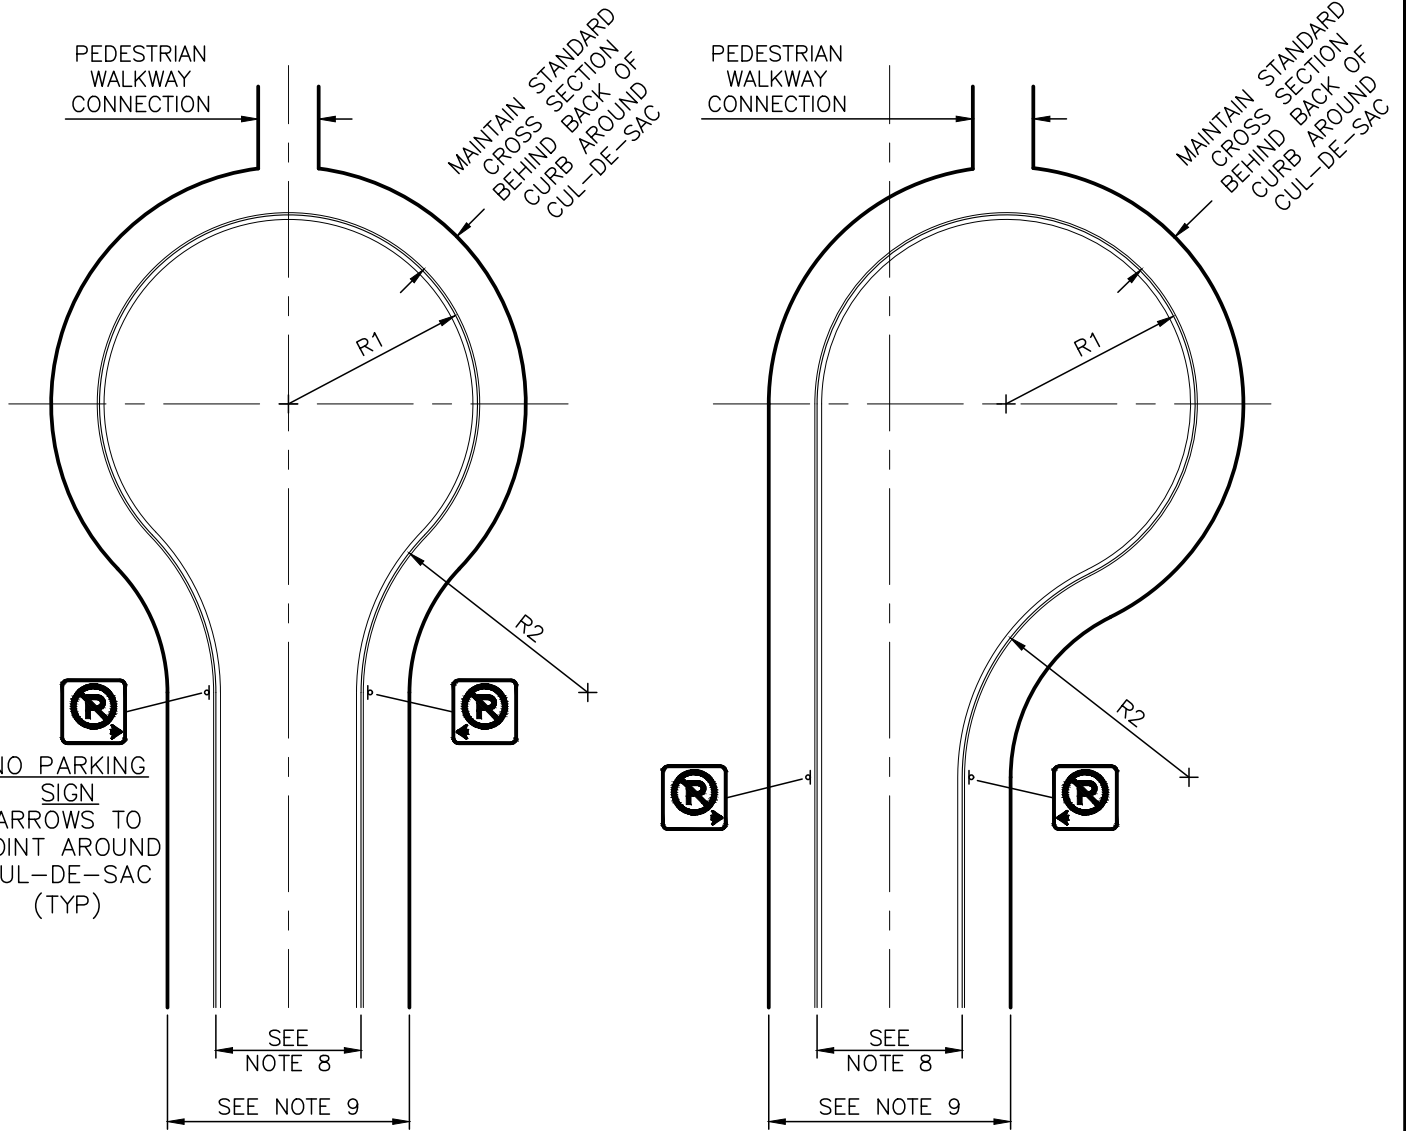


CLASS	R1 (MIN)	R2 (MIN)
LOCAL RURAL	12.5m	15.0m
LOCAL SUBURBAN	12.5m	15.0m
LOCAL CORE AREA	12.5m	15.0m
LOCAL HILLSIDE	12.5m	15.0m
LOCAL INDUSTRIAL	15.0m	15.0m


NOTES:

1. CUL-DE-SAC TURNAROUNDS ARE ONLY IMPLEMENTED ON LOCAL STREETS.
2. CUL-DE-SAC IMPLEMENTATION TO MEET BYLAW LENGTH AND NETWORK CONNECTION REQUIREMENT.
3. NEW CUL-DE-SACS ARE NOT SUPPORTED IN URBAN CENTRES
4. NO PARKING WITHIN CUL-DE-SAC.
5. SPECIAL PROVISIONS FOR CUT AND FILL SLOPES MAY BE REQUIRED BY CITY ENGINEER.
6. CUL-DE-SAC TO HAVE MINIMUM LONGITUDINAL DRAINAGE OF 0.5%.
7. RADIUS DIMENSIONS SHOWN ARE TO FACE OF CURB (150mm FROM BACK OF CURB)
8. PAVEMENT WIDTH, SIDEWALK, AND BOULEVARD AS PER ROAD CROSS SECTION.
9. ROAD DEDICATION AS PER ROAD CROSS SECTION.

STANDARD DETAIL DRAWING	DATE: JUN 22/23	CUL-DE-SAC TURNAROUND	DWG. NO.	SS-R53	 City of Kelowna
	SCALE: NTS		SS-R53		

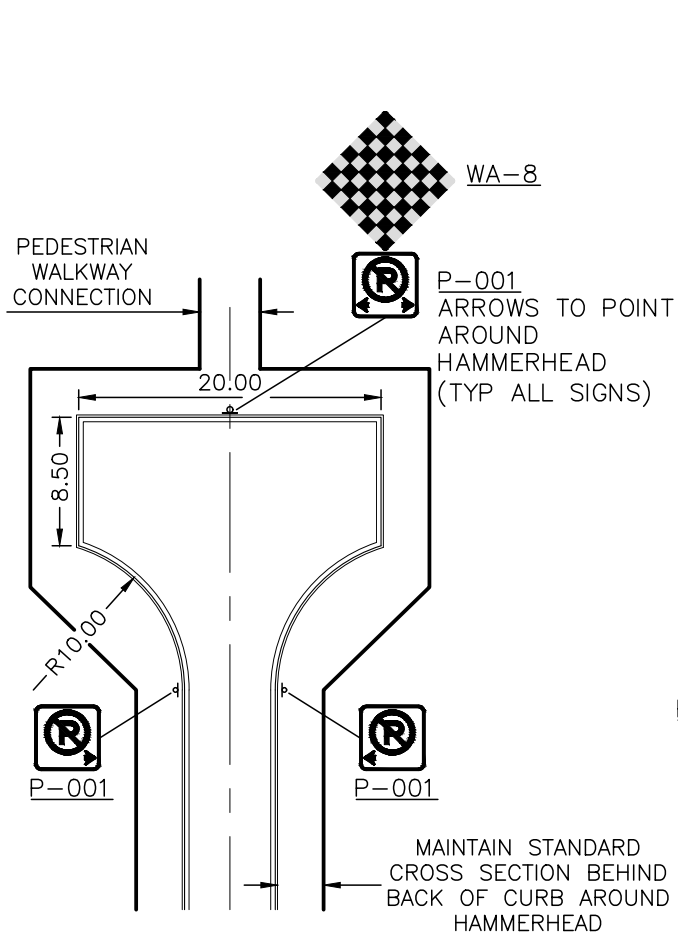

HAMMERHEAD

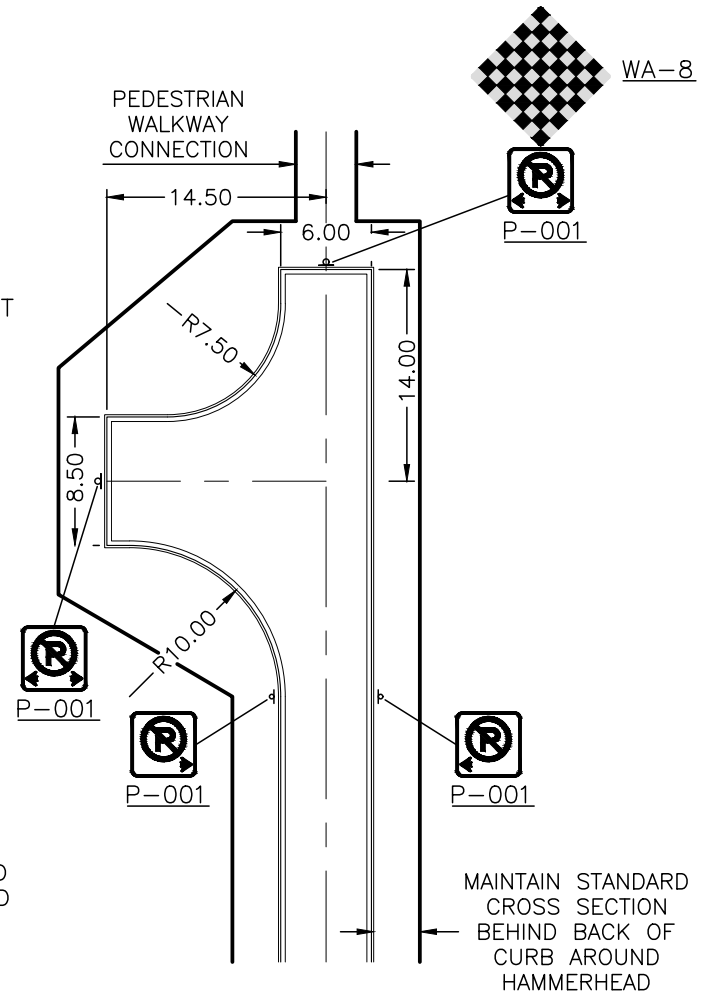

MODIFIED HAMMERHEAD

NOTES:

1. CITY PREFERENCE IS FOR CUL-DE-SAC. HAMMERHEAD TURNAROUND IS ONLY TO BE USED IN HILLSIDE ZONES UPON DEMONSTRATED NEED WHERE TOPOGRAPHICAL CONSTRAINTS ARE PRESENT AND AS APPROVED BY THE CITY ENGINEER.
2. PAVEMENT WIDTH AS PER ROAD CROSS SECTION.
3. ROAD DEDICATION AND FRONTAGE IMPROVEMENTS AS PER ROAD CROSS SECTION.
4. DIMENSIONS ARE ALL IN METRES UNLESS OTHERWISE NOTED.
5. DIMENSIONS ARE TO FACE OF CURB (150mm FROM BACK OF CURB).

**STANDARD
DETAIL
DRAWING**


DATE:
JUN 22/23
SCALE:
NTS

HAMMERHEAD TURNAROUND


DWG. NO.

SS-R54



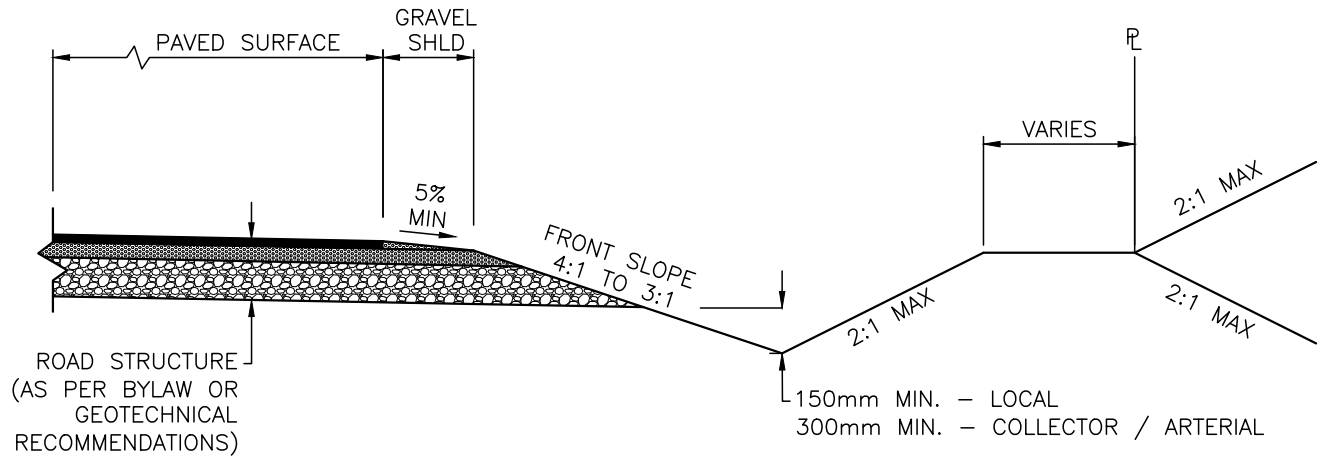

TYPICAL DITCH SECTION

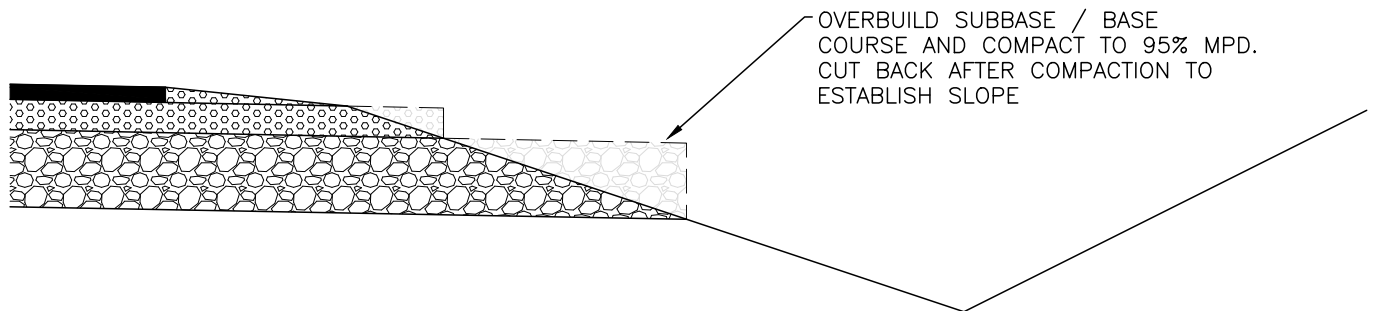

OVERBUILD DETAIL

NOTES:

1. WHERE THE CROSS SLOPE IS STEEPER THAN 4:1, ENGINEERING ANALYSIS IS REQUIRED WITH CONSIDERATION OF TAC GEOMETRIC DESIGN GUIDE FOR CANADIAN ROAD CHAPTER 7 AND MOTI BC SUPPLEMENT.
2. 2:1 SLOPES CAN BE CONSIDERED ON LOW VOLUME ROAD UPON DEMONSTRATED NEED AS PER TAC CHAPTER 7, IF APPROVED BY THE CITY ENGINEER

**STANDARD
DETAIL
DRAWING**

DATE:
SEPT 23/22
SCALE:
NTS



STANDARD DITCH SECTION

DWG. NO.


SS-R55



BYLAW NOTE

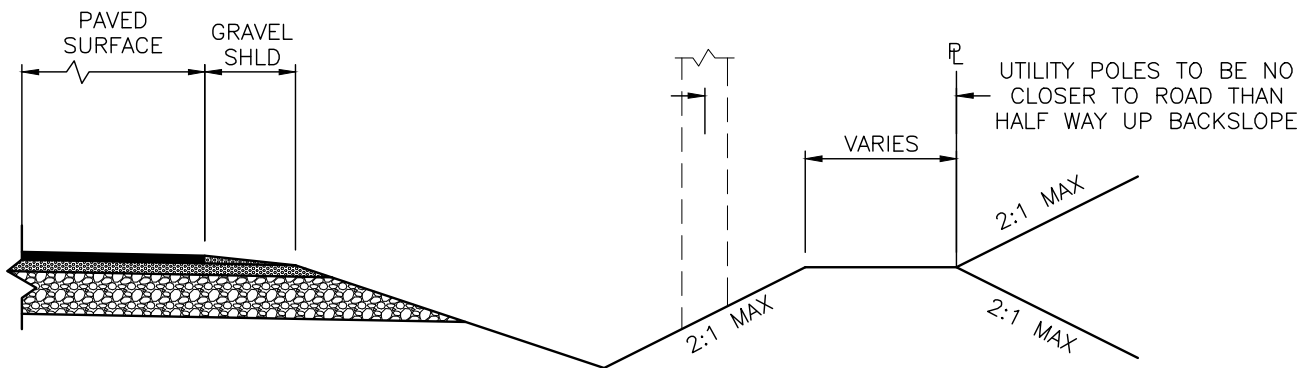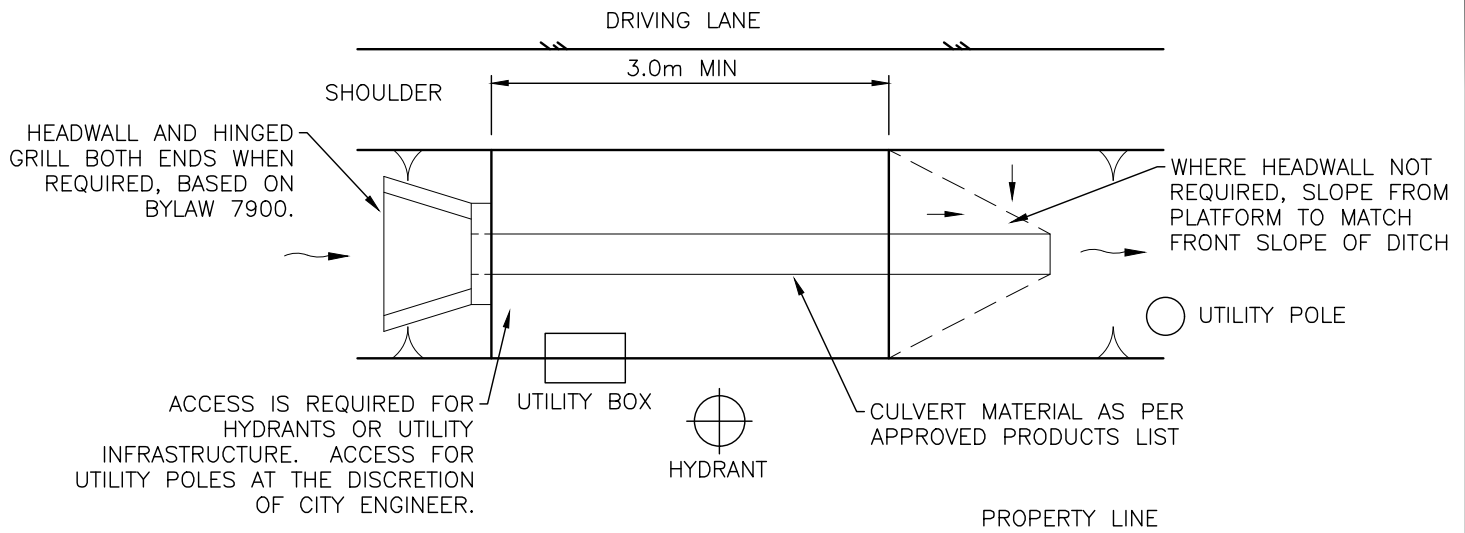

UTILITY POLES AT DITCH

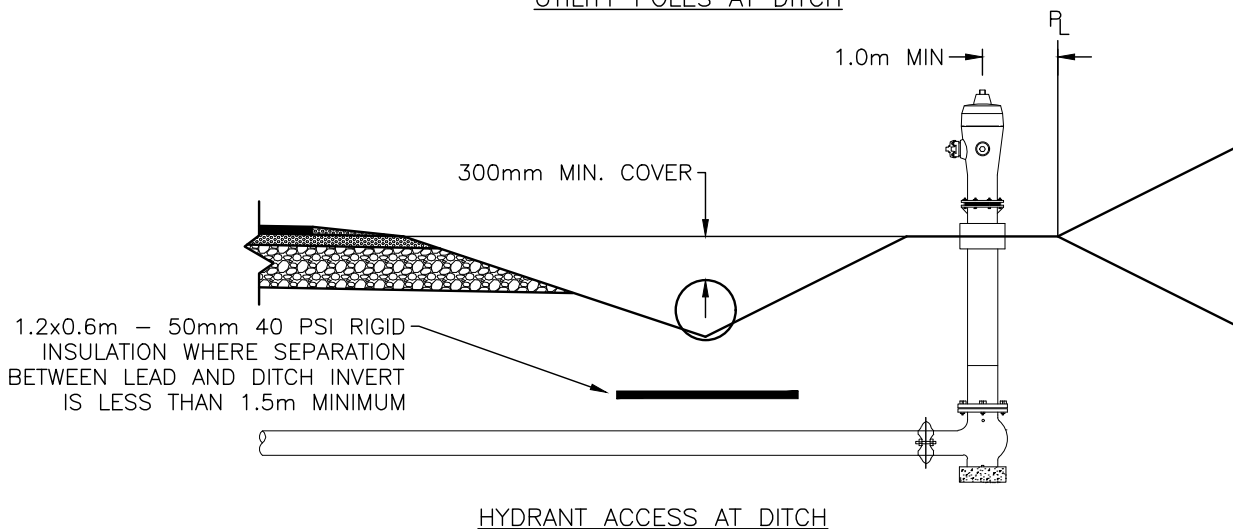

NOTES:

1. REFER TO DRAWING SS-R55 FOR TYPICAL DITCH SECTION DETAILS.

**STANDARD
DETAIL
DRAWING**

DATE:
SEPT 23 /22


SCALE:
NTS

**UTILITY ACCESS AND
LOCATION AT DITCH**

DWG. NO.

SS-R56




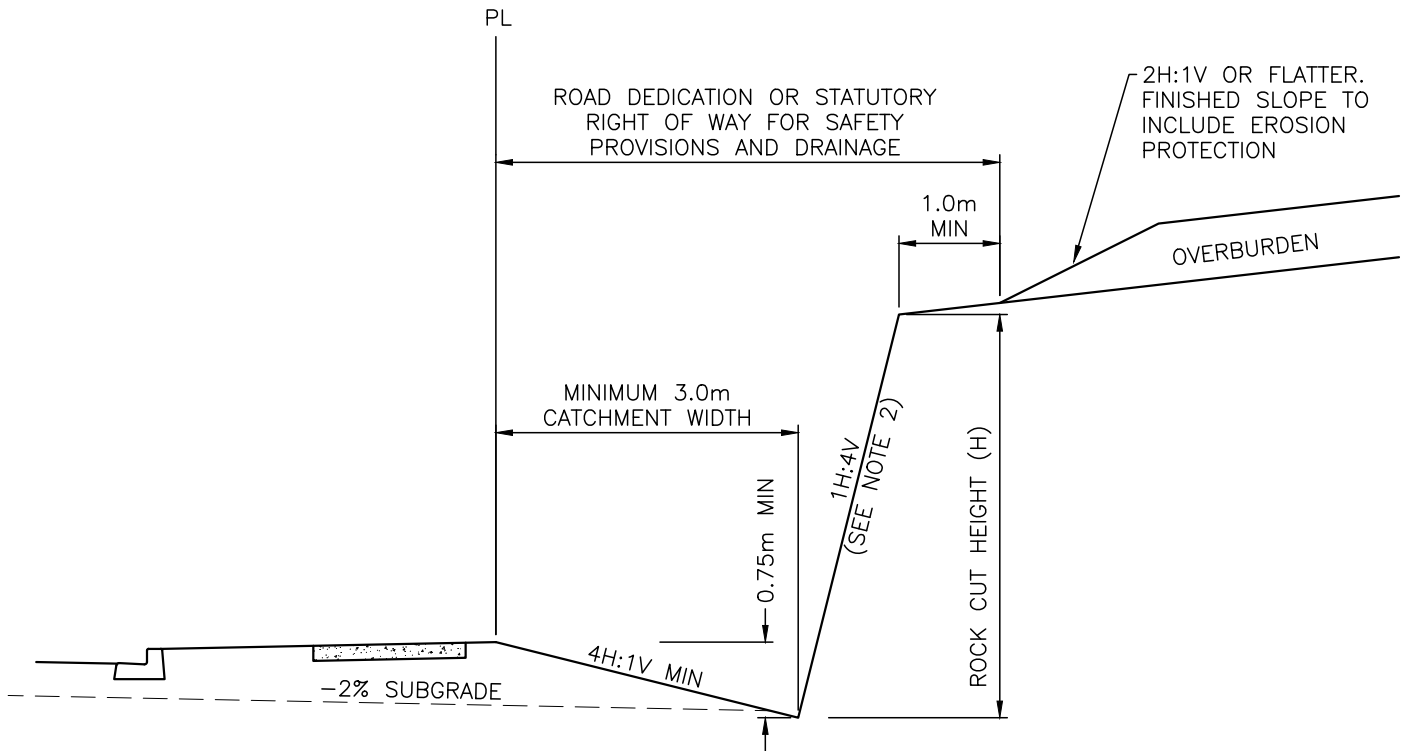


NOTES:

1. SITE SPECIFIC GEOTECHNICAL DESIGN REQUIRED FOR ALL ROCK CUT HEIGHTS GREATER THAN 4m AND WHERE GEOHAZARDS EXIST.
2. A VERTICAL BACKSLOPE MAY BE USED IF APPROVED BY THE GEOTECHNICAL DESIGN. MINIMUM CATCHMENT WIDTH WOULD THEN BE INCREASED BASED ON THE ROCK CUT HEIGHT (I.E. 3.0m + 25% OF ROCK CUT HEIGHT (H)), OR AS DIRECTED BY GEOTECHNICAL DESIGN.
3. DRAINAGE COLLECTION PROVISIONS TO BE ADDRESSED FOR CATCHMENT AREA.
4. GROUNDWATER SEEPAGE WITHIN OVERBURDEN, IF ANY, MUST BE ADDRESSED BY GEOTECHNICAL ENGINEERING DESIGN

STANDARD DETAIL DRAWING	DATE: JUN 22/23	ROCK CUT CROSS SECTION	DWG. NO.	 City of Kelowna
	SCALE: NTS		SS-R57	

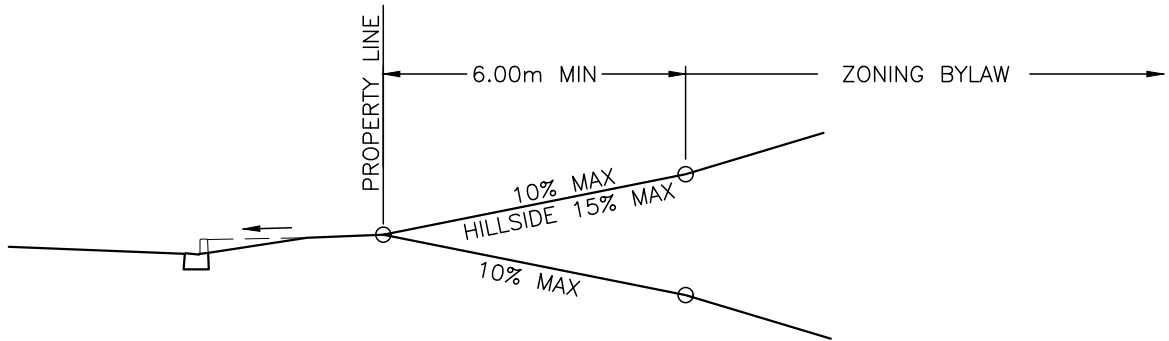

GROUND-ORIENTED
INFILL HOUSING / SINGLE & TWO DWELLING

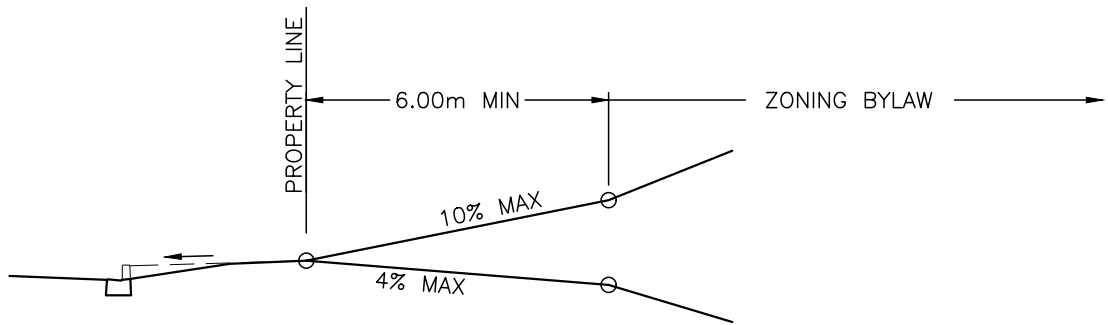

COMMERCIAL / MULTI-DWELLING

NOTES:

1. MAXIMUM GRADE CHANGE AT ANY TRANSITION POINT 12% OR AS PER K-VALUE IN TABLE 4.4.1 SCHEDULE 4 SECTION 4.

**STANDARD
DETAIL
DRAWING**


DATE:
OCT 31 /22
SCALE:
NTS

DRIVEWAY GRADES

DWG. NO.


SS-R58



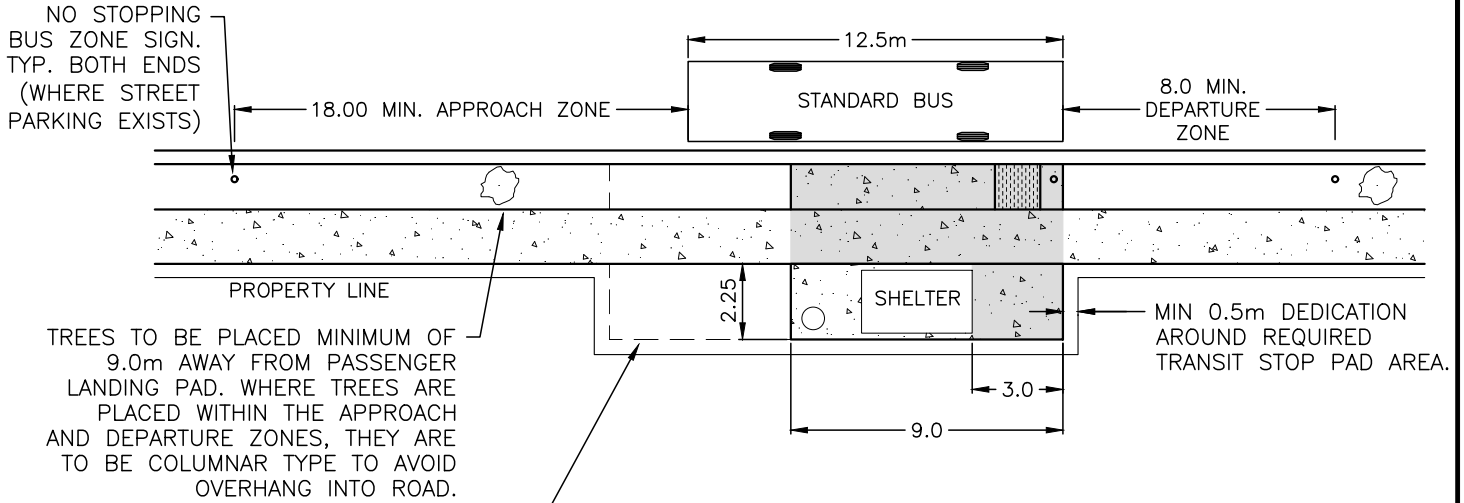

SHELTER GENERAL LAYOUT

WHERE ARTICULATED BUSES ARE USED OR PLANNED FOR USE ON TRANSIT ROUTE, PASSENGER LANDING PAD TO BE INCREASED TO 15m AND SHELTER PAD TO BE INCREASED TO MIN. 10m MAX. 15m

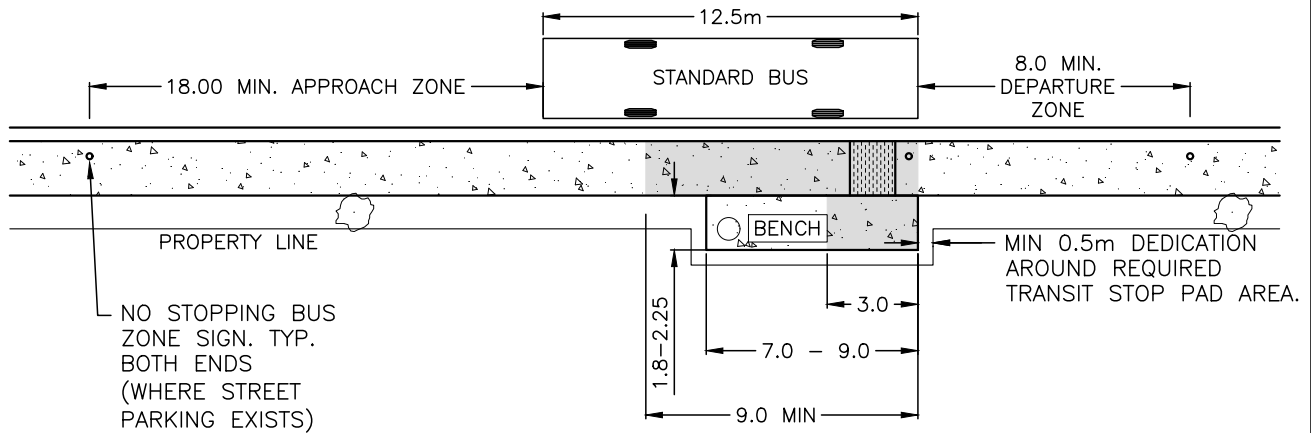

BENCH GENERAL LAYOUT

NOTES:

1. ALL DIMENSIONS ARE IN METRES UNLESS SPECIFIED OTHERWISE.
2. THIS DRAWING IS INTENDED TO BE USED AS A GENERAL DESIGN GUIDANCE, SITE SPECIFIC DESIGN IS REQUIRED.
3. REFER TO ADDITIONAL DETAILS AND INFORMATION IN THE BC TRANSIT INFRASTRUCTURE DESIGN SUMMARY AND CONSULT CITY ENGINEER.
4. BOULEVARD AND SIDEWALK AS PER STANDARD CROSS SECTIONS.
5. IN RURAL AREAS, AS REQUIRED BY CITY ENGINEER, STOP REQUIREMENTS AS PER BC TRANSIT GUIDANCE FOR RURAL BUS STOP PADS.
6. ON ARTERIAL AND COLLECTOR ROADS WHERE BOULEVARD IS >3.5m, SHELTER PAD COULD BE ACCOMMODATED IN BOULEVARD IF IT DOES NOT BLOCK PEDESTRIAN FACILITY
7. IF NO SHELTER AND BENCH WARRANTED AS PER TABLE 4.13.2 SCHEDULE 4 SECTION 4, CONSTRUCT STOP AS PER GENERAL BENCH LAYOUT WITHOUT BENCH.

CLEAR ZONE FREE OF OBSTRUCTIONS

**STANDARD
DETAIL
DRAWING**


DATE:
OCT 31/22
SCALE:
NTS

**URBAN TRANSIT
STOP LAYOUT**

DWG. NO.


SS-R59



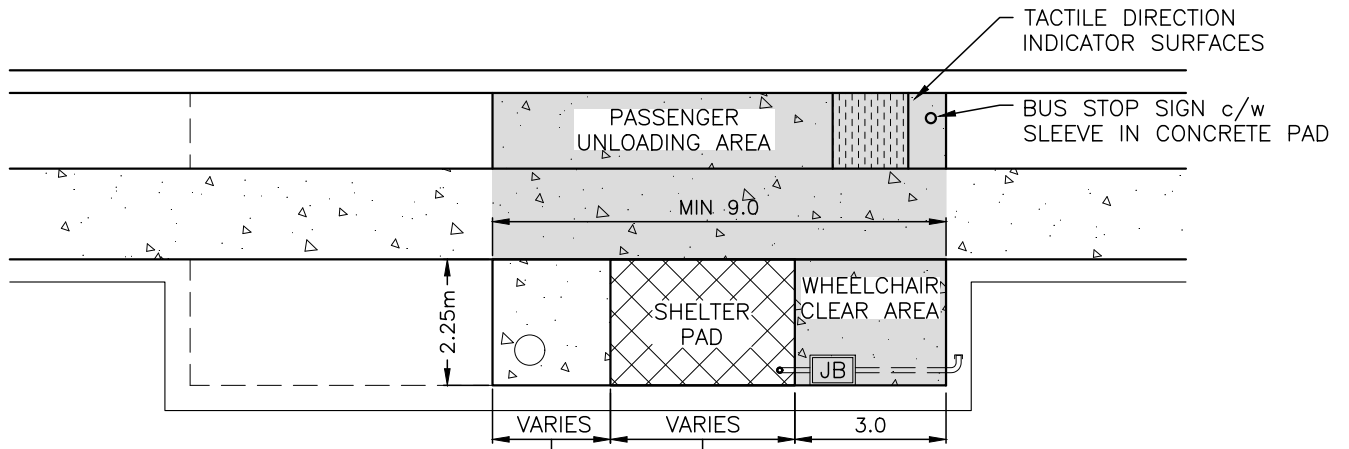


AREA FOR STREET FURNITURE
(GARBAGE BIN, ETC.)

REINFORCED CONCRETE PAD FOR SHELTER.
MODEL SPECIFIC FOUNDATION DESIGN IS
REQUIRED. CONSULT WITH CITY ENGINEER.

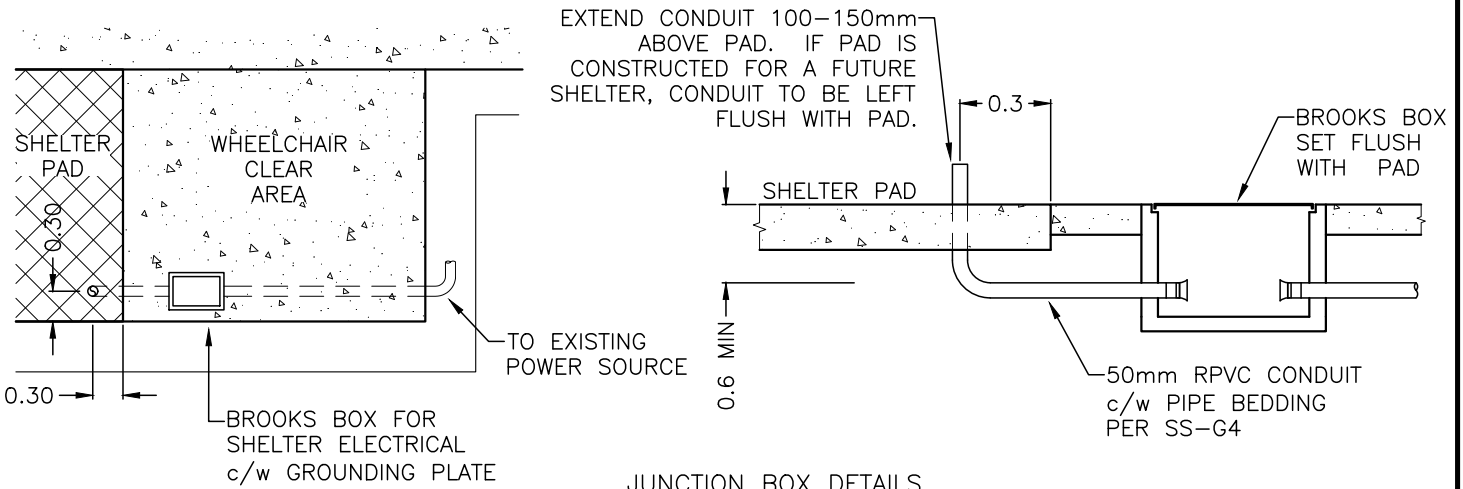

JUNCTION BOX DETAILS

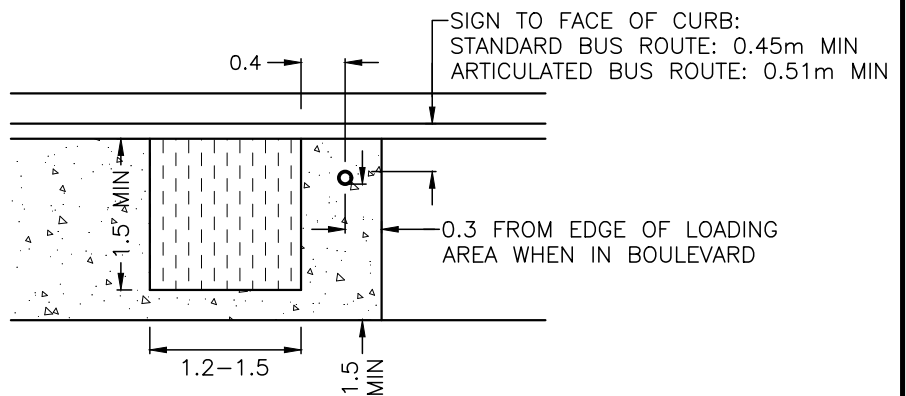

TACTILE SURFACE INDICATOR/TRANSIT SIGN LOCATION

NOTES:

1. ALL DIMENSIONS ARE IN METRES UNLESS SPECIFIED OTHERWISE.
2. THIS DRAWING IS INTENDED TO BE USED AS A GENERAL DESIGN GUIDANCE, SITE SPECIFIC DESIGN IS REQUIRED.

**STANDARD
DETAIL
DRAWING**





DATE:
SEPT 23/22
SCALE:
NTS

**URBAN TRANSIT STOP
SHELTER PAD DETAILS**

DWG. NO.

SS-R60



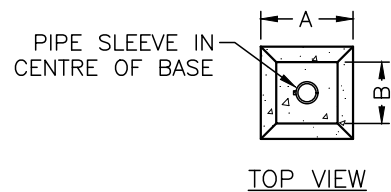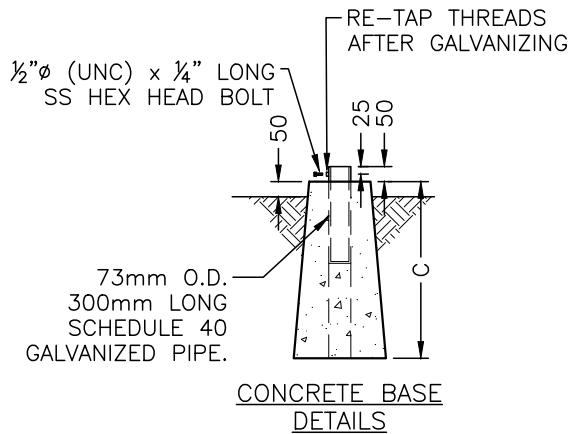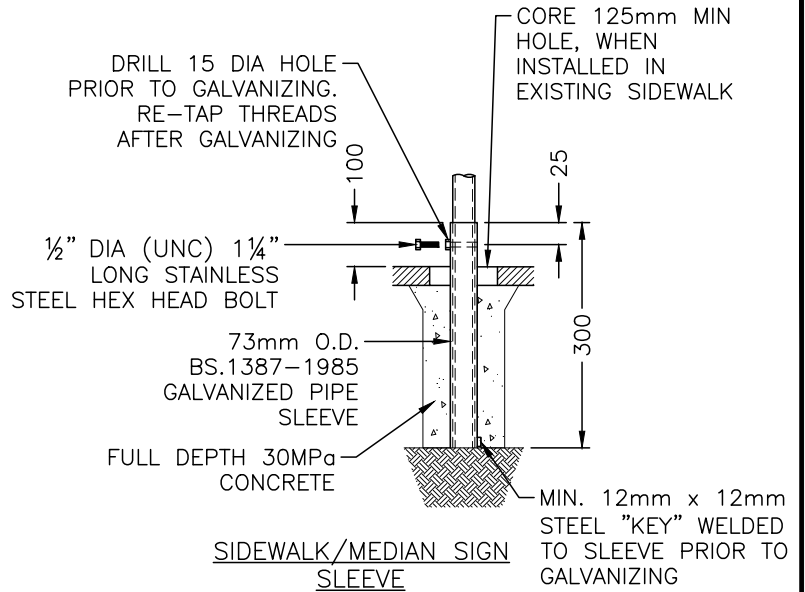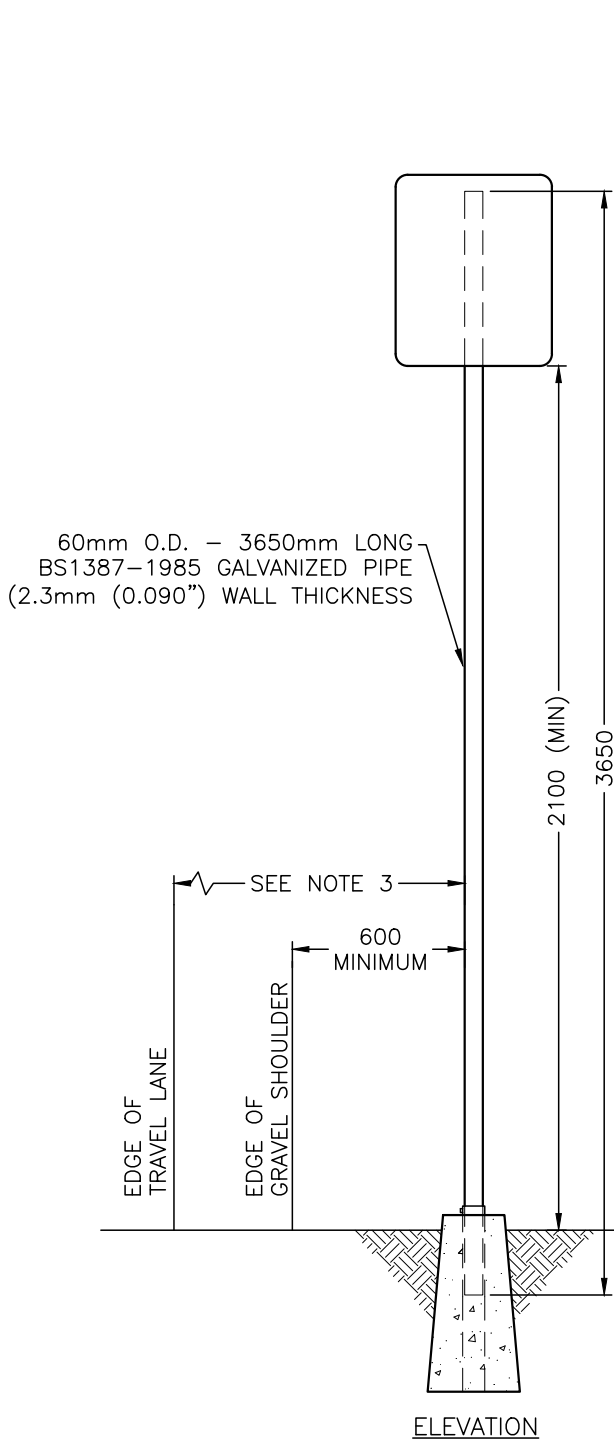

NOTES:

1. DETAIL IS FOR SINGLE POST SIGNS.
2. ALL DIMENSIONS IN MILLIMETRES UNLESS OTHERWISE NOTED.
3. HORIZONTAL CLEARANCES BASED ON DESIGN SPEEDS UP TO 60 km/h AS PER SECTION 4.15 IN BYLAW 7900. FOR HIGHER SPEED ROADS REFER TO TAC TRANSPORTATION ASSOCIATION OF CANADA ROADSIDE DESIGN.
4. SIGN SLEEVE TO BE PLACED PRIOR TO SIDEWALK POUR, OR TO BE CORED IN AFTER. FOR EXISTING SIDEWALK CORE MINIMUM 125mm HOLE IN SIDEWALK, SUB-EXCAVATE AND FILL WITH CONCRETE AROUND SLEEVE.

CONCRETE BASE					
APPLICATION	A mm	B mm	C mm	APPROX. MASS	VOLUME OF CONCRETE
GRAVEL SHOULDER OR HIGHWAY	305	203	584	85 kg	0.05m ³
PAVED SHOULDER OR LANDSCAPE	229	152	457	37 kg	0.02m ³

**STANDARD
DETAIL
DRAWING**


DATE:
OCT 31/22
SCALE:
NTS

POST MOUNTED SIGN


DWG. NO.

SS-R61




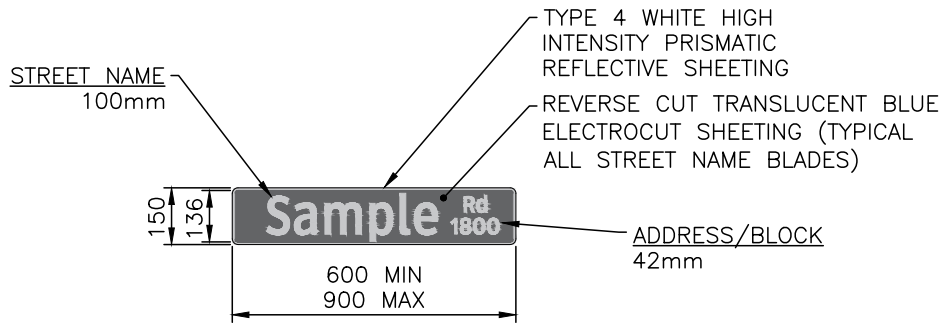


STANDARD STREET NAME BLADE

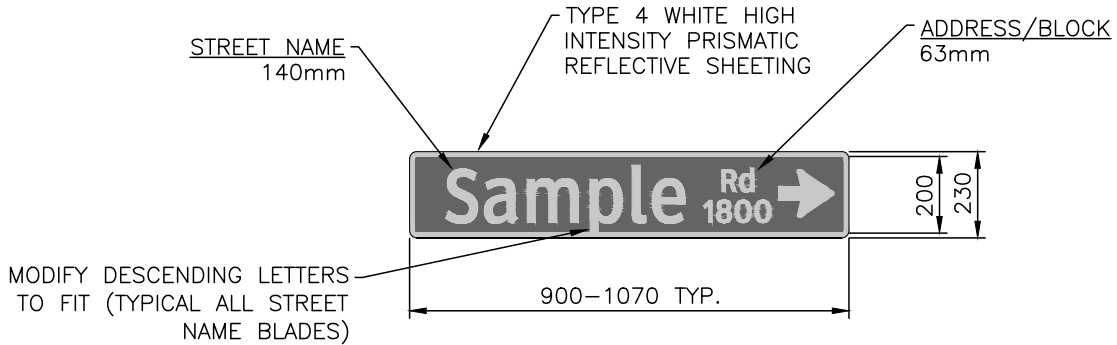

OVERSIZE STREET NAME BLADE
HIGH SPEED/VOLUME MULTI LANE ROUTES

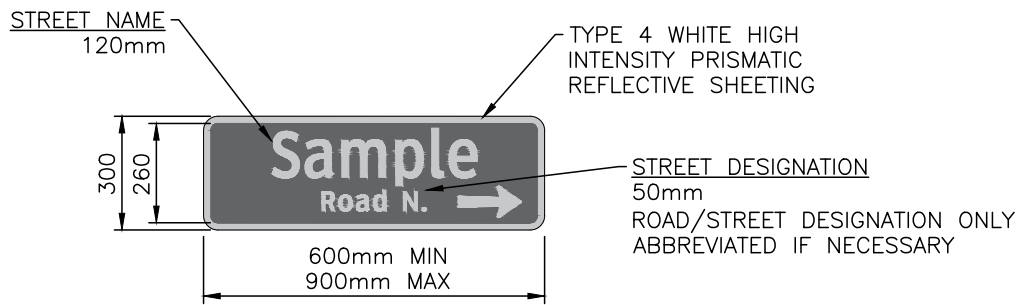

ADVANCE STREET NAME BLADE

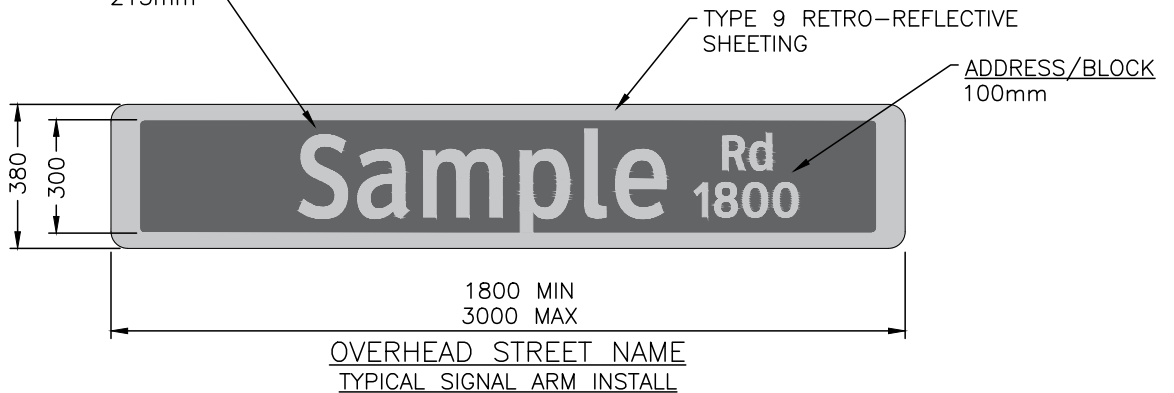

OVERHEAD STREET NAME
TYPICAL SIGNAL ARM INSTALL

**STANDARD
DETAIL
DRAWING**

DATE:
JULY 11/22
SCALE:
NTS


STREET NAME BLADE DETAILS

DWG. NO.

SS-R62



HILLSIDE ZONE STANDARDS

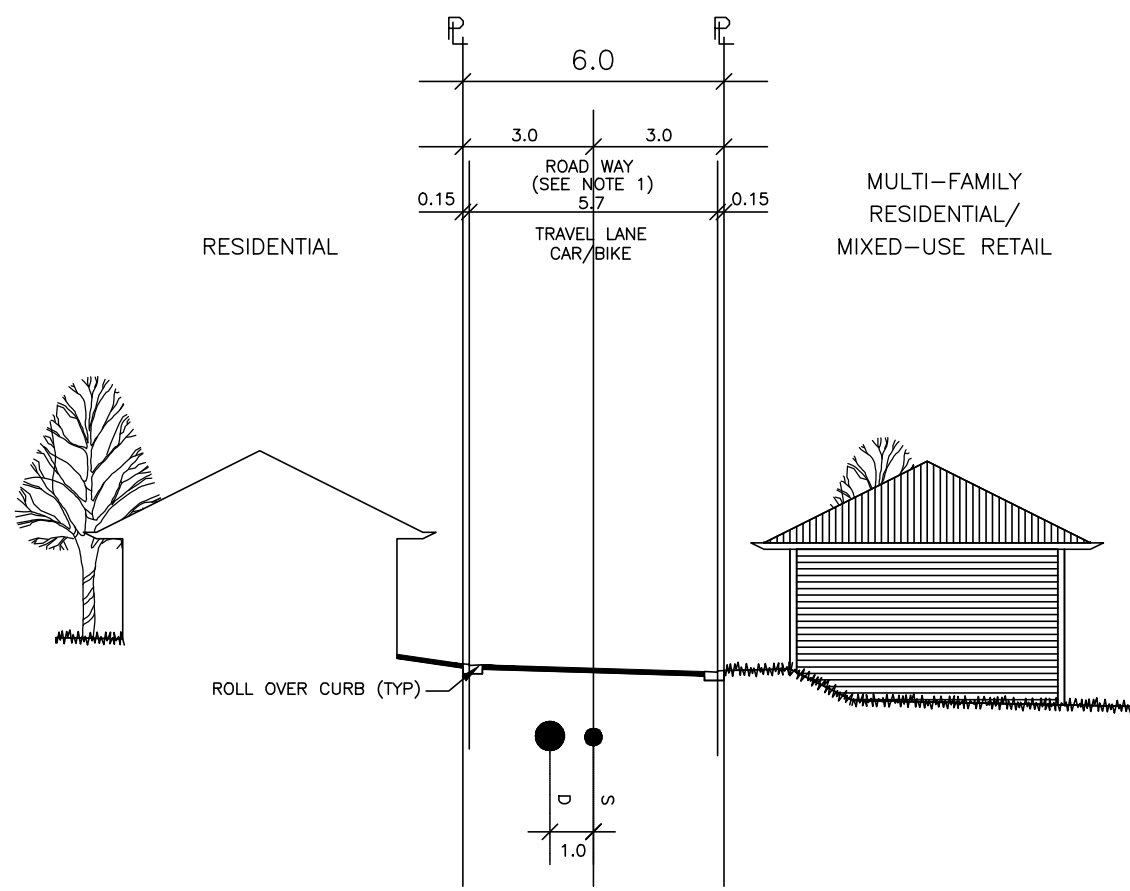

NOTE:

1. WHERE SINGLE FAMILY ABUTS BOTH SIDES, TRAVEL LANE MAY BE REDUCED TO 4.5M. IN THIS CASE, BOULEVARDS MUST BE TREATED WITH A LOW PROFILE, WEED FREE, AUTO ACCESSIBLE SURFACE. GRAVEL BASES TO EXTEND TO FULL WIDTH OF ROW (6.0M).

2. AT THE RECOMMENDATION OF THE CITY ENGINEER, THE APPROVING OFFICER MAY REQUIRE SPECIAL PROVISIONS OR ADDITIONAL ROW FOR THE ROAD TO BE ADEQUATELY SUPPORTED, PROTECTED, OR DRAINED.


**STANDARD
DETAIL
DRAWING**

DATE:
JULY 4/23
SCALE:
NTS


HILLSIDE LANEWAY

DWG. NO.
XS-R01



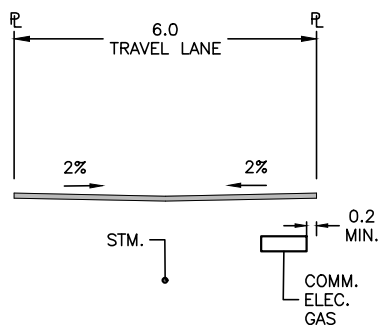

SUBURBAN

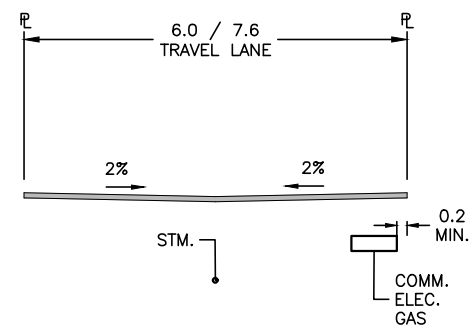

CORE AREA / URBAN CENTRE

NOTES:

1. NO NEW INFRASTRUCTURE SHALL BE INSTALLED SUCH THAT IN ENCROACHES INTO THE LANEWAY, THEREBY REDUCING THE EFFECTIVE WIDTH OR FUNCTION OF THE LANEWAY
2. IF AN INDUSTRIAL LANEWAY IS REQUIRED IT MUST BE DESIGNED TO ACCOMMODATE THE ANTICIPATED DESIGN VEHICLE.
3. AT THE RECOMMENDATION OF THE CITY ENGINEER, THE APPROVING OFFICER MAY REQUIRE SPECIAL PROVISIONS OR ADDITIONAL ROW FOR THE ROAD TO BE ADEQUATELY SUPPORTED, PROTECTED, OR DRAINED.
4. REFER TO SCHEDULE 4, TABLE 4.3.1, NOTE 12 TO DETERMINE THE APPROPRIATE CORE AREA LANE WIDTH.

**STANDARD
DETAIL
DRAWING**


DATE:
JULY 4/23
SCALE:
NTS

**SUBURBAN / CORE AREA / URBAN CENTRE
LANEWAYS**

DWG. NO.

XS-R02



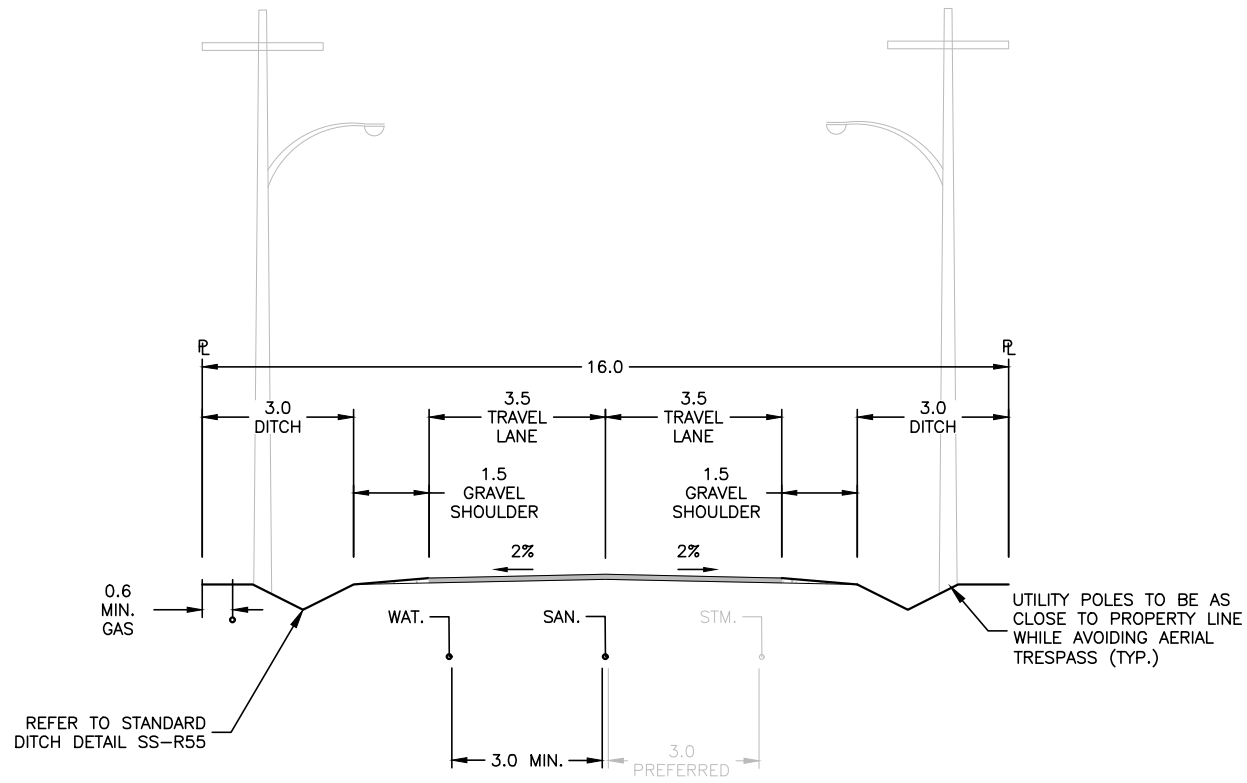

NOTES:

1. AT THE RECOMMENDATION OF THE CITY ENGINEER, THE APPROVING OFFICER MAY REQUIRE SPECIAL PROVISIONS OR ADDITIONAL ROW FOR THE ROAD TO BE ADEQUATELY SUPPORTED, PROTECTED, OR DRAINED.

**STANDARD
DETAIL
DRAWING**

DATE:
JULY 4/23
SCALE:
NTS


**RURAL
LOCAL**

DWG. NO.

XS-R20



HILLSIDE ZONE STANDARDS

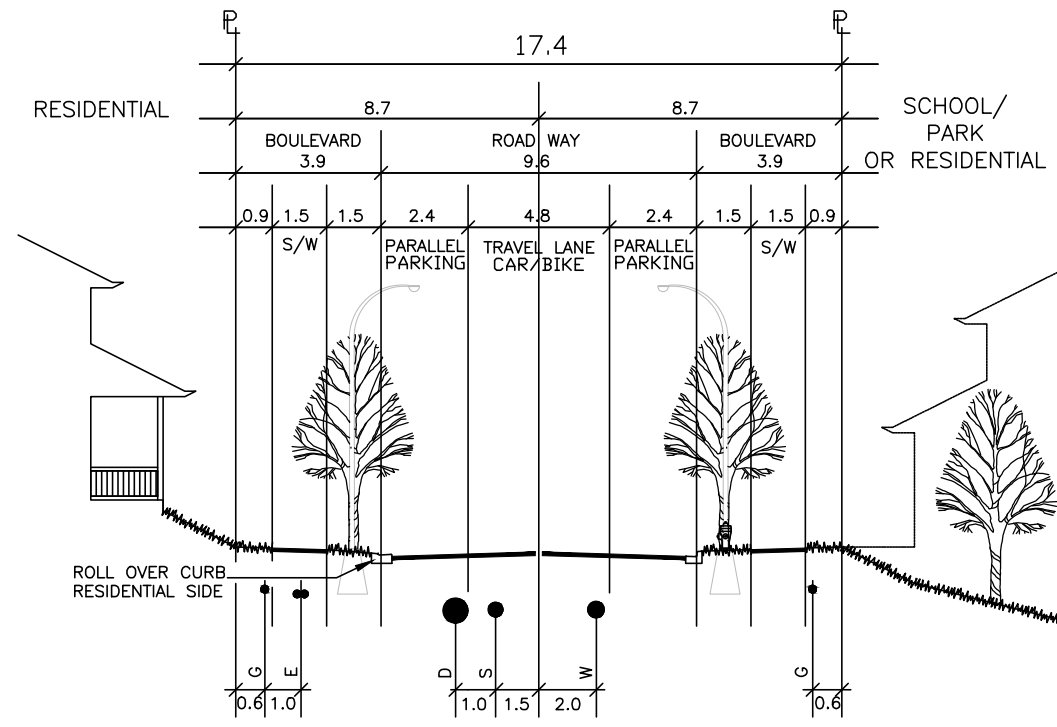

NOTES:

1. AT THE RECOMMENDATION OF THE CITY ENGINEER, THE APPROVING OFFICER MAY REQUIRE SPECIAL PROVISIONS OR ADDITIONAL ROW FOR THE ROAD TO BE ADEQUATELY SUPPORTED, PROTECTED, OR DRAINED.

**STANDARD
DETAIL
DRAWING**

DATE:
JULY 4/23
SCALE:
NTS


HILLSIDE VILLAGE LOCAL-RESIDENTIAL

DWG. NO.

XS-R21



HILLSIDE ZONE STANDARDS

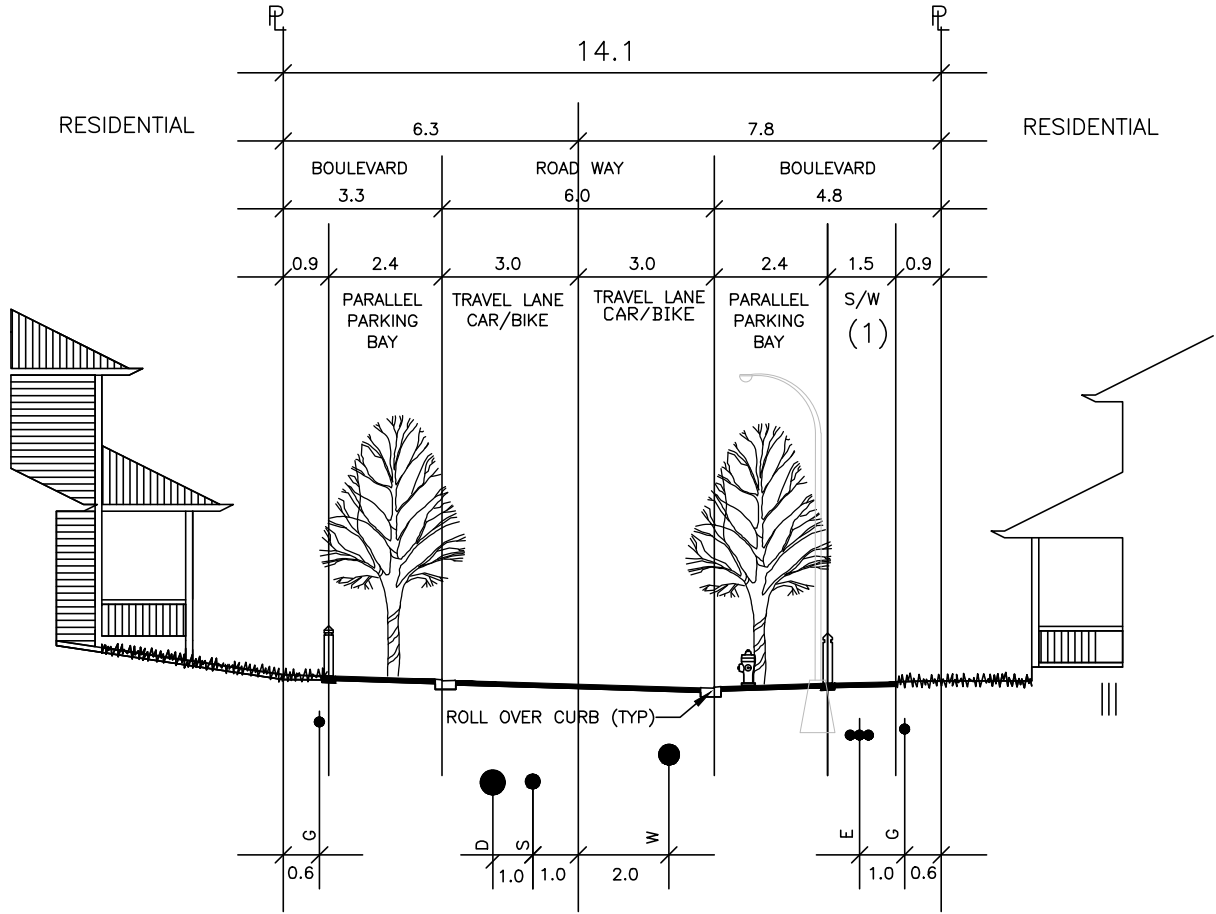


NOTES:

1. UNLESS NECESSARY FOR PEDESTRIAN CONNECTIVITY TO SCHOOLS, PARKS, COMMERCIAL AREAS OR LANDS BEYOND, A SIDEWALK IS NOT REQUIRED FOR LOCAL STREETS ACCESSING 30 LOTS OR LESS. THE STREET ROW WIDTH MAY BE REDUCED ACCORDINGLY IF SIDEWALK IS NOT REQUIRED.
2. AT THE RECOMMENDATION OF THE CITY ENGINEER, THE APPROVING OFFICER MAY REQUIRE SPECIAL PROVISIONS OR ADDITIONAL ROW FOR THE ROAD TO BE ADEQUATELY SUPPORTED, PROTECTED, OR DRAINED.

STANDARD DETAIL DRAWING	DATE: JULY 4/23	HILLSIDE LOCAL-CONDITION A (DEVELOPMENT BOTH SIDES)	DWG. NO.	 City of Kelowna
	SCALE: NTS		XS-R22	

HILLSIDE ZONE STANDARDS

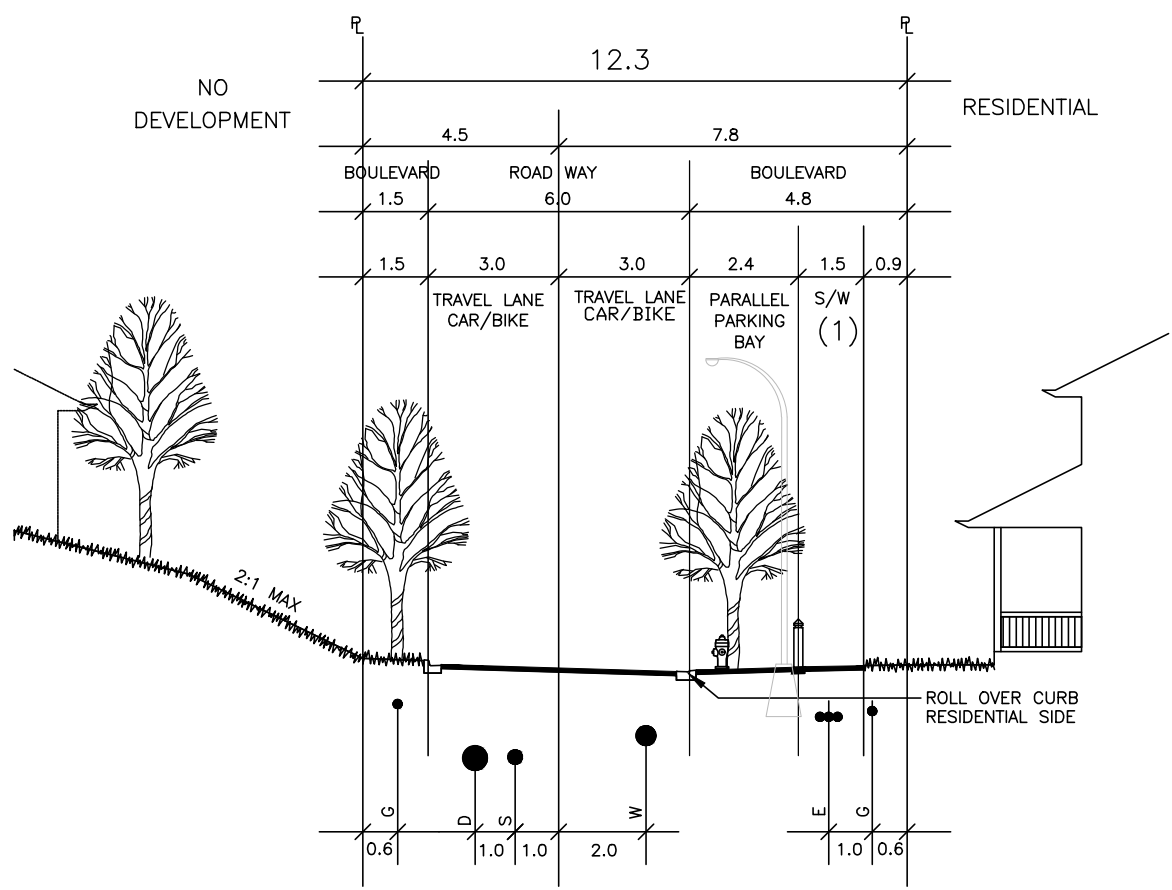

NOTES:

1. UNLESS NECESSARY FOR PEDESTRIAN CONNECTIVITY TO SCHOOLS, PARKS, COMMERCIAL AREAS OR LANDS BEYOND, A SIDEWALK IS NOT REQUIRED FOR LOCAL STREETS ACCESSING 30 LOTS OR LESS. THE STREET ROW WIDTH MAY BE REDUCED ACCORDINGLY IF SIDEWALK IS NOT REQUIRED.
2. AT THE RECOMMENDATION OF THE CITY ENGINEER, THE APPROVING OFFICER MAY REQUIRE SPECIAL PROVISIONS OR ADDITIONAL ROW FOR THE ROAD TO BE ADEQUATELY SUPPORTED, PROTECTED, OR DRAINED.

**STANDARD
DETAIL
DRAWING**

DATE:
JULY 4/23
SCALE:
NTS


HILLSIDE LOCAL CONDITION B (DEVELOPMENT ONE SIDE)

DWG. NO.

XS-R23




HILLSIDE ZONE STANDARDS

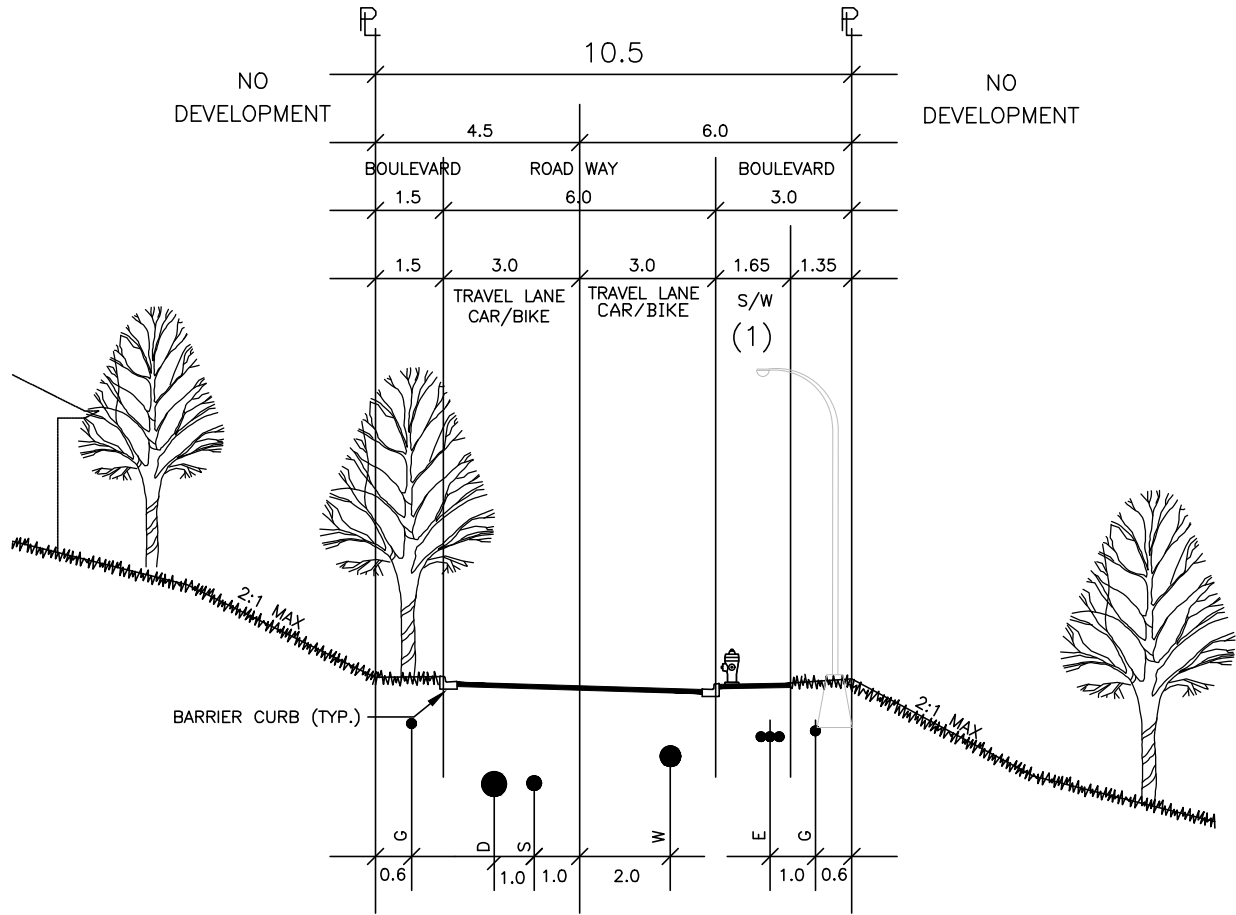

NOTES:

1. UNLESS NECESSARY FOR PEDESTRIAN CONNECTIVITY TO SCHOOLS, PARKS, COMMERCIAL AREAS OR LANDS BEYOND, A SIDEWALK IS NOT REQUIRED FOR LOCAL STREETS ACCESSING 30 LOTS OR LESS.
2. AT THE RECOMMENDATION OF THE CITY ENGINEER, THE APPROVING OFFICER MAY REQUIRE SPECIAL PROVISIONS OR ADDITIONAL ROW FOR THE ROAD TO BE ADEQUATELY SUPPORTED, PROTECTED, OR DRAINED.

<p>STANDARD DETAIL DRAWING</p>	DATE: JULY 4/23	<p>HILLSIDE LOCAL CONDITION C (NO DEVELOPMENT EITHER SIDE)</p>	DWG. NO.	
	SCALE: NTS		<p>XS-R24</p>	

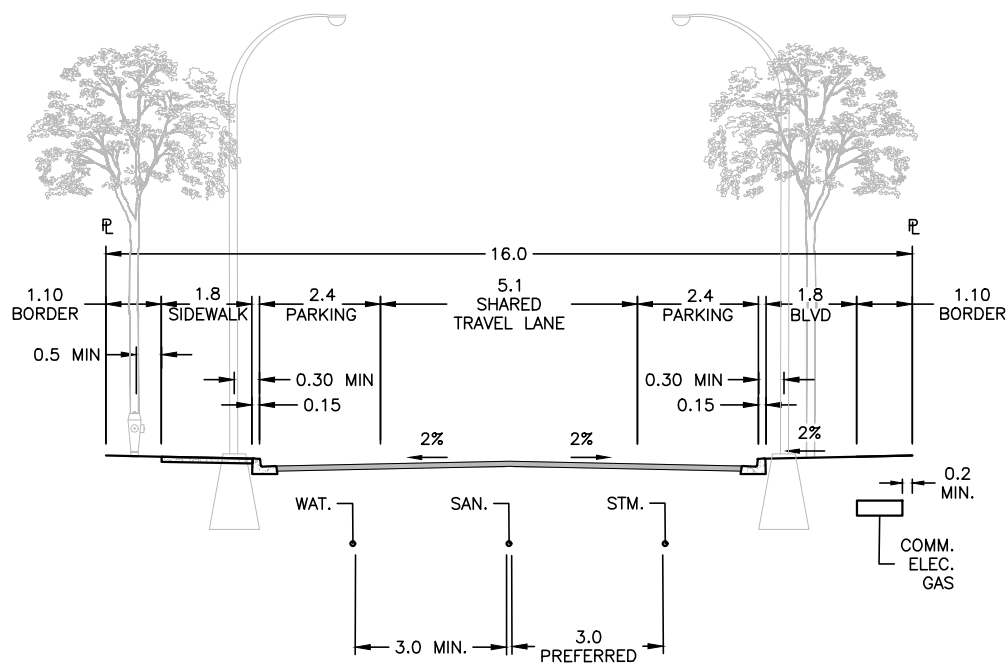

NOTES:

1. AT THE RECOMMENDATION OF THE CITY ENGINEER, THE APPROVING OFFICER MAY REQUIRE SPECIAL PROVISIONS OR ADDITIONAL ROW FOR THE ROAD TO BE ADEQUATELY SUPPORTED, PROTECTED, OR DRAINED.

**STANDARD
DETAIL
DRAWING**


DATE:
JULY 4/23
SCALE:
NTS

**SUBURBAN
LOCAL**

DWG. NO.

XS-R25



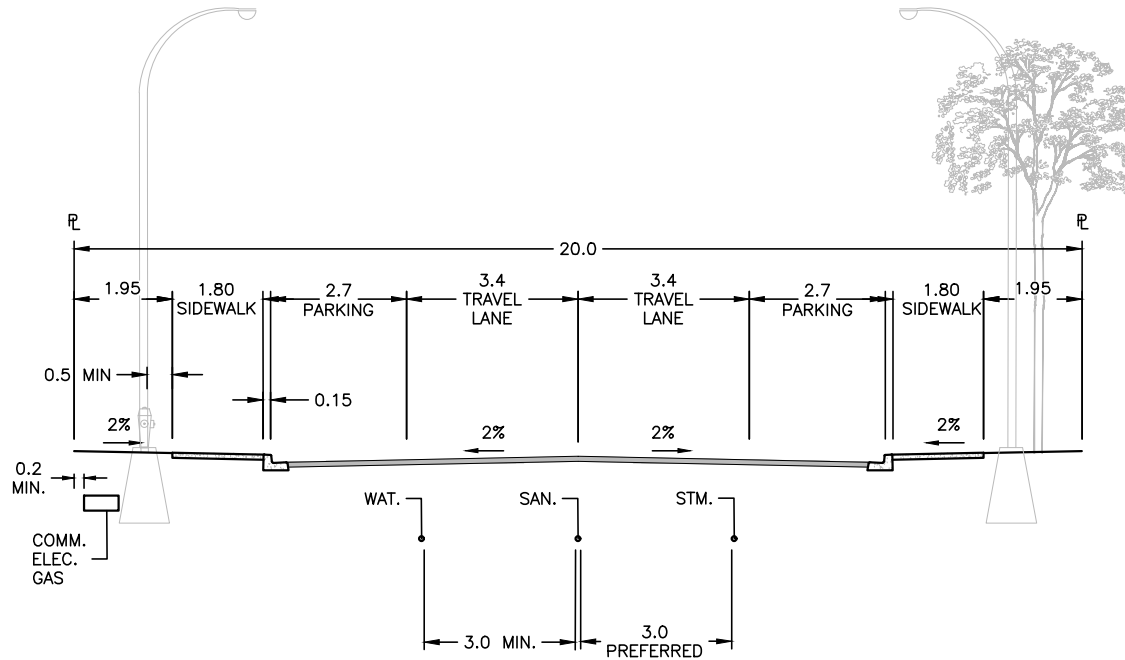

NOTES:

1. AT THE RECOMMENDATION OF THE CITY ENGINEER, THE APPROVING OFFICER MAY REQUIRE SPECIAL PROVISIONS OR ADDITIONAL ROW FOR THE ROAD TO BE ADEQUATELY SUPPORTED, PROTECTED, OR DRAINED.
2. SEPARATED SIDEWALK PLACED 0.3M OFF PL IS REQUIRED DEPENDING ON SURROUNDING LAND USE AND PEDESTRIAN CONNECTIONS AT THE CITY ENGINEER'S DISCRETION.

**STANDARD
DETAIL
DRAWING**


DATE:
JULY 4/23
SCALE:
NTS

**INDUSTRIAL
LOCAL**

DWG. NO.

XS-R26




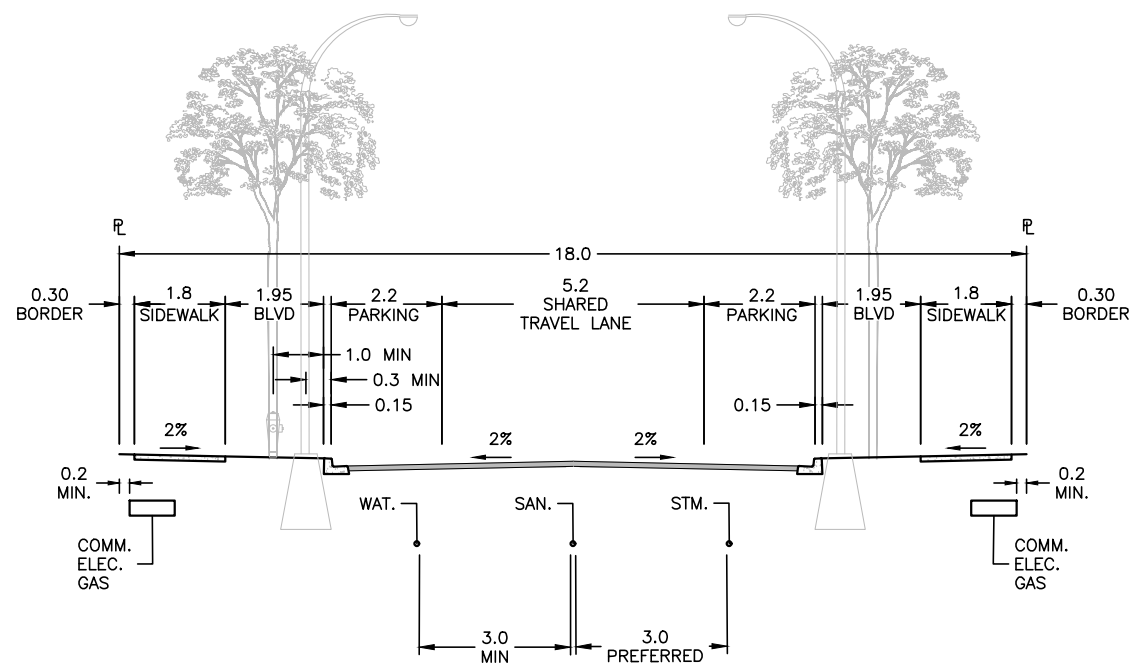

NOTES:

1. AT THE RECOMMENDATION OF THE CITY ENGINEER, THE APPROVING OFFICER MAY REQUIRE SPECIAL PROVISIONS OR ADDITIONAL ROW FOR THE ROAD TO BE ADEQUATELY SUPPORTED, PROTECTED, OR DRAINED.

STANDARD DETAIL DRAWING	DATE: JULY 4/23	CORE AREA LOCAL	DWG. NO.	
	SCALE: NTS		XS-R27	

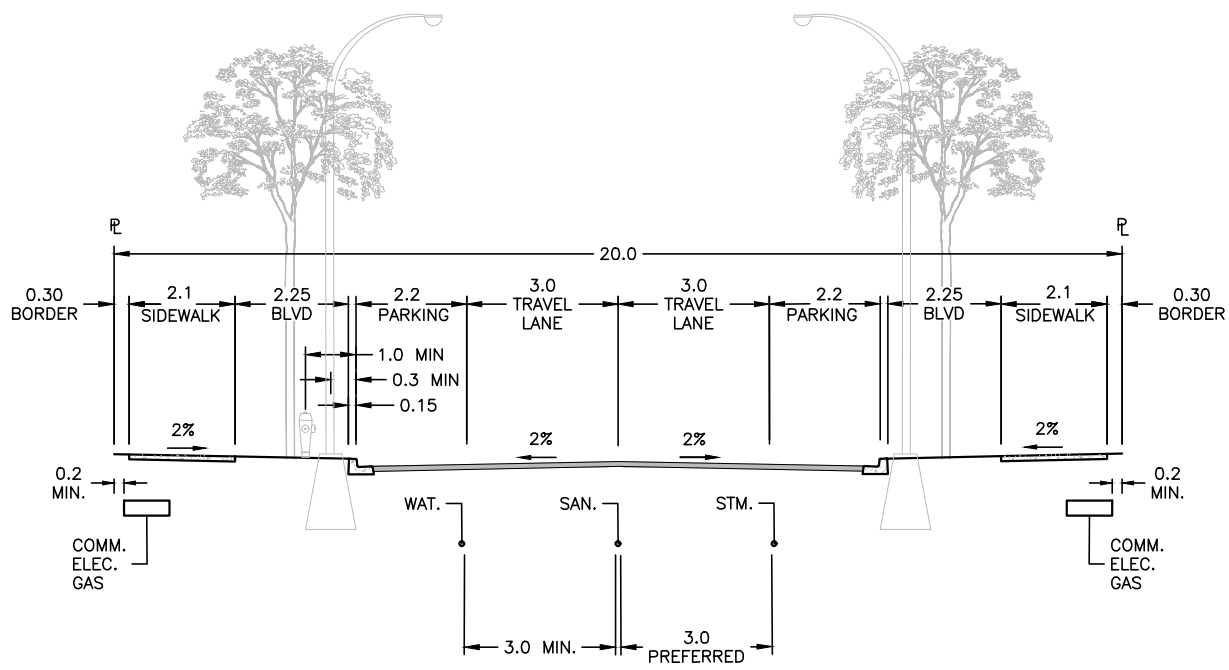

NOTES:

1. AT THE RECOMMENDATION OF THE CITY ENGINEER, THE APPROVING OFFICER MAY REQUIRE SPECIAL PROVISIONS OR ADDITIONAL ROW FOR THE ROAD TO BE ADEQUATELY SUPPORTED, PROTECTED, OR DRAINED.

**STANDARD
DETAIL
DRAWING**


DATE:
JULY 4/23
SCALE:
NTS

**URBAN CENTRE
LOCAL**

DWG. NO.

XS-R28



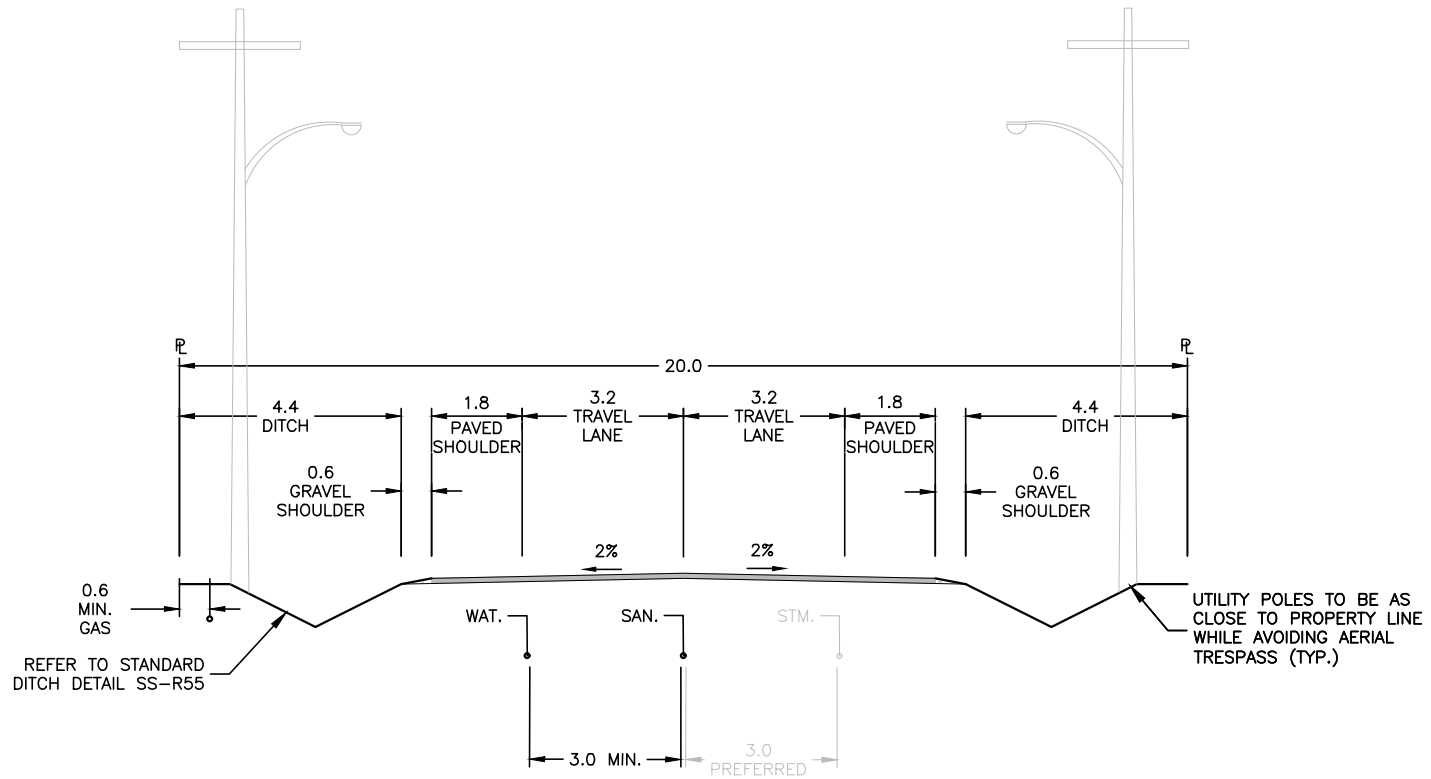

NOTES:

1. AT THE RECOMMENDATION OF THE CITY ENGINEER, THE APPROVING OFFICER MAY REQUIRE SPECIAL PROVISIONS OR ADDITIONAL ROW FOR THE ROAD TO BE ADEQUATELY SUPPORTED, PROTECTED, OR DRAINED.

**STANDARD
DETAIL
DRAWING**

DATE:
JULY 4/23
SCALE:
NTS


**RURAL
COLLECTOR**

DWG. NO.

XS-R40



HILLSIDE ZONE STANDARDS

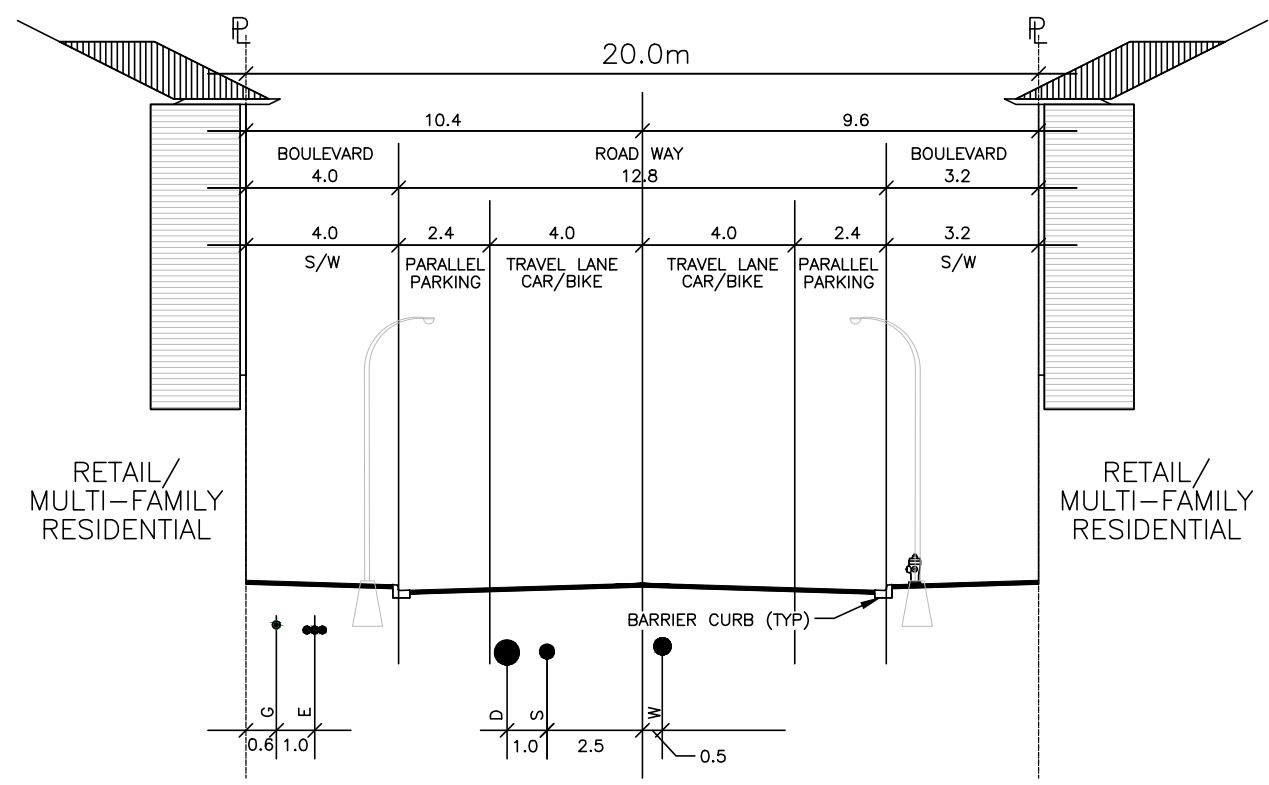


NOTES:

1. AT THE RECOMMENDATION OF THE CITY ENGINEER, THE APPROVING OFFICER MAY REQUIRE SPECIAL PROVISIONS OR ADDITIONAL ROW FOR THE ROAD TO BE ADEQUATELY SUPPORTED, PROTECTED, OR DRAINED.

STANDARD DETAIL DRAWING	DATE: JULY 4/23	HILLSIDE - VILLAGE COLLECTOR CONDITION A (RETAIL/M.F. FRONTING)	DWG. NO.	
	SCALE: NTS		XS-R41	

HILLSIDE ZONE STANDARDS

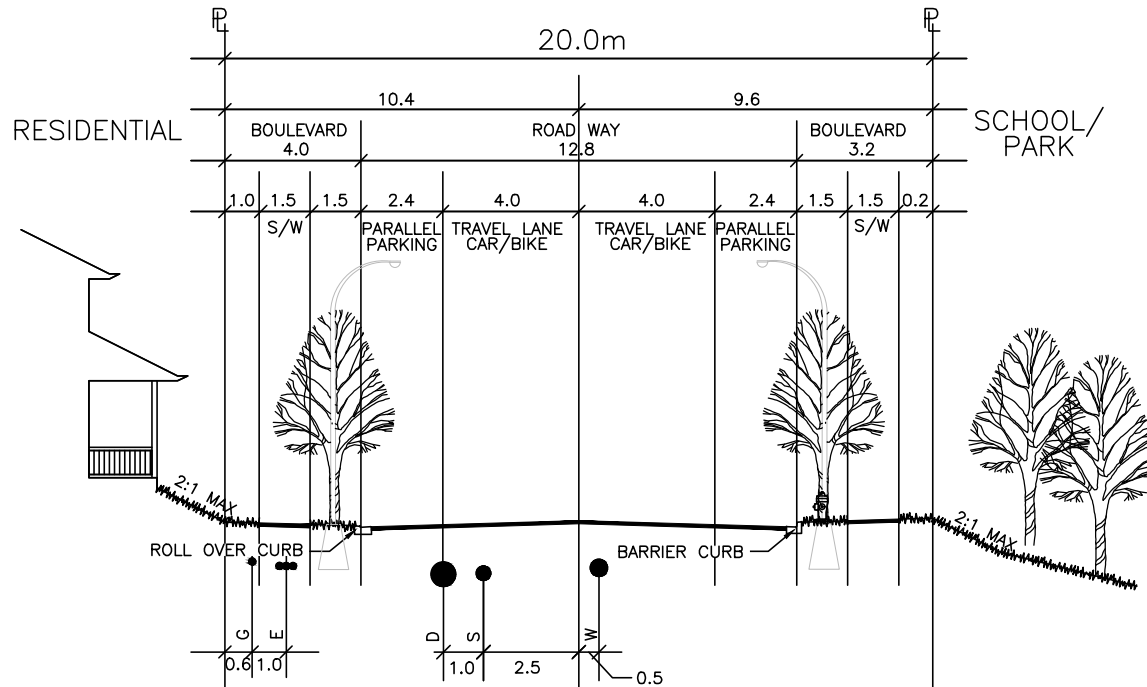

NOTES:

1. AT THE RECOMMENDATION OF THE CITY ENGINEER, THE APPROVING OFFICER MAY REQUIRE SPECIAL PROVISIONS OR ADDITIONAL ROW FOR THE ROAD TO BE ADEQUATELY SUPPORTED, PROTECTED, OR DRAINED.

**STANDARD
DETAIL
DRAWING**

DATE:
JULY 4/23
SCALE:
NTS


**HILLSIDE - VILLAGE COLLECTOR CONDITION B
(NO RETAIL FRONTING)**

DWG. NO.

XS-R42




HILLSIDE ZONE STANDARDS

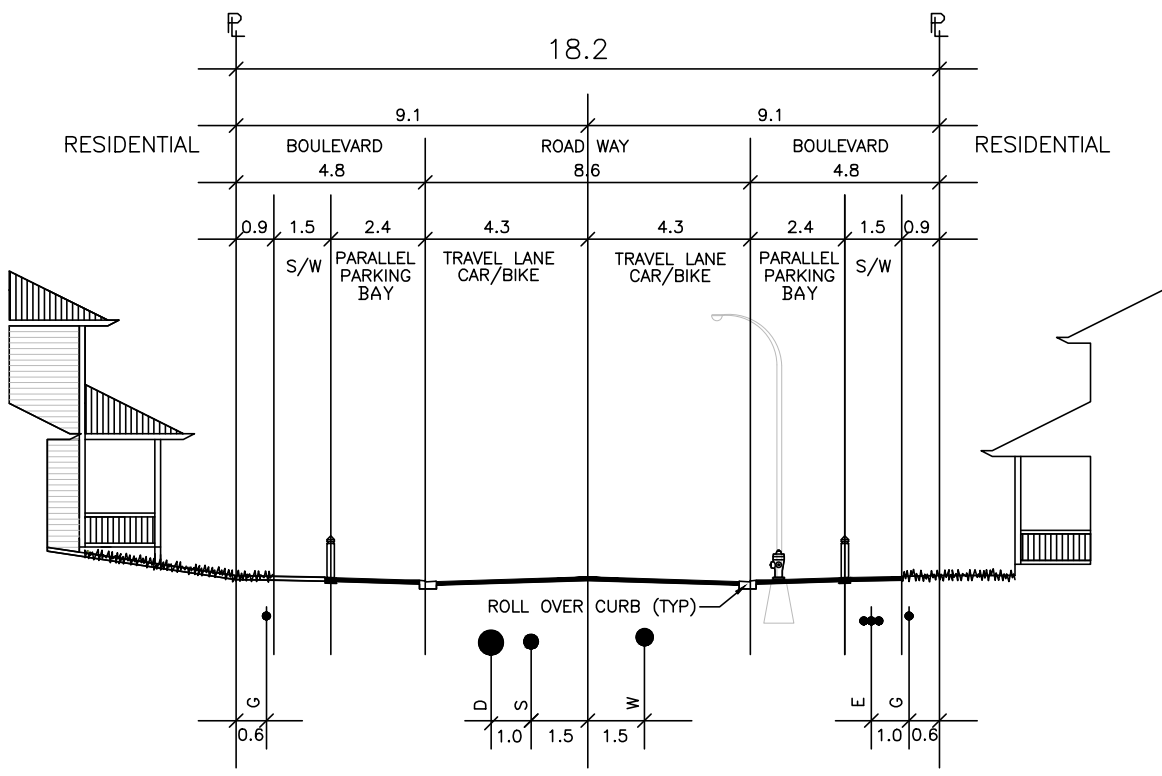


NOTES:

1. AT THE RECOMMENDATION OF THE CITY ENGINEER, THE APPROVING OFFICER MAY REQUIRE SPECIAL PROVISIONS OR ADDITIONAL ROW FOR THE ROAD TO BE ADEQUATELY SUPPORTED, PROTECTED, OR DRAINED.

STANDARD DETAIL DRAWING	DATE: JULY 4/23	HILLSIDE - COLLECTOR CONDITION-A (DEVELOPMENT BOTH SIDES)	DWG. NO.	 City of Kelowna
	SCALE: NTS		XS-R43	

HILLSIDE ZONE STANDARDS

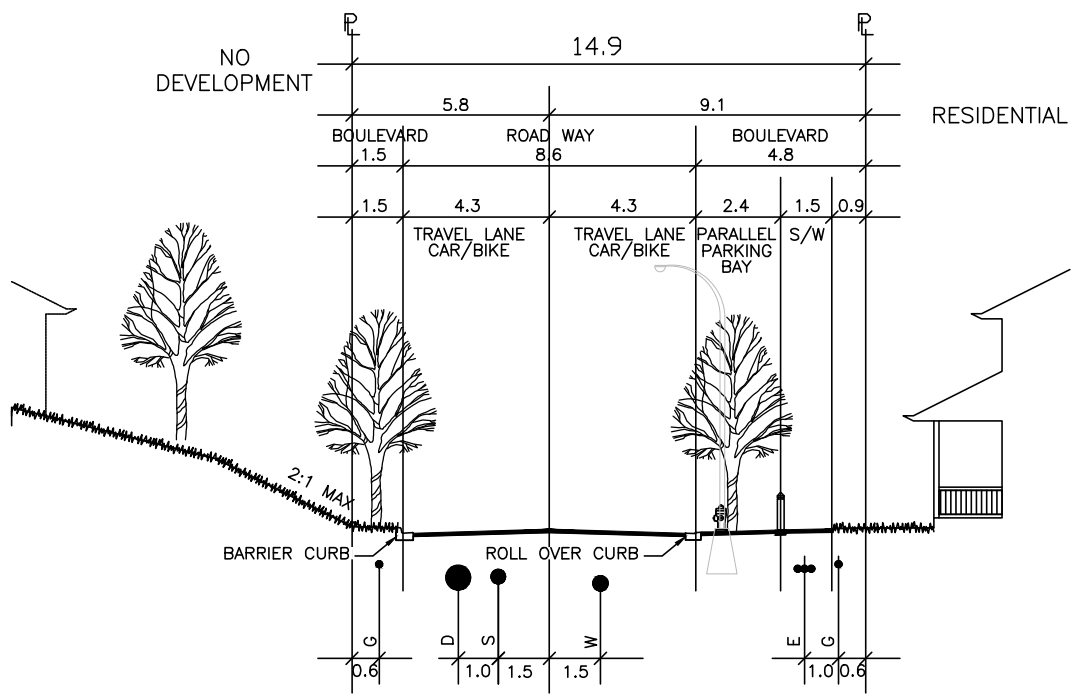

NOTES:

1. AT THE RECOMMENDATION OF THE CITY ENGINEER, THE APPROVING OFFICER MAY REQUIRE SPECIAL PROVISIONS OR ADDITIONAL ROW FOR THE ROAD TO BE ADEQUATELY SUPPORTED, PROTECTED, OR DRAINED.

**STANDARD
DETAIL
DRAWING**

DATE:
JULY 4/23
SCALE:
NTS


**HILLSIDE - COLLECTOR CONDITION-B
(DEVELOPMENT ONE SIDE)**

DWG. NO.

XS-R44



HILLSIDE ZONE STANDARDS

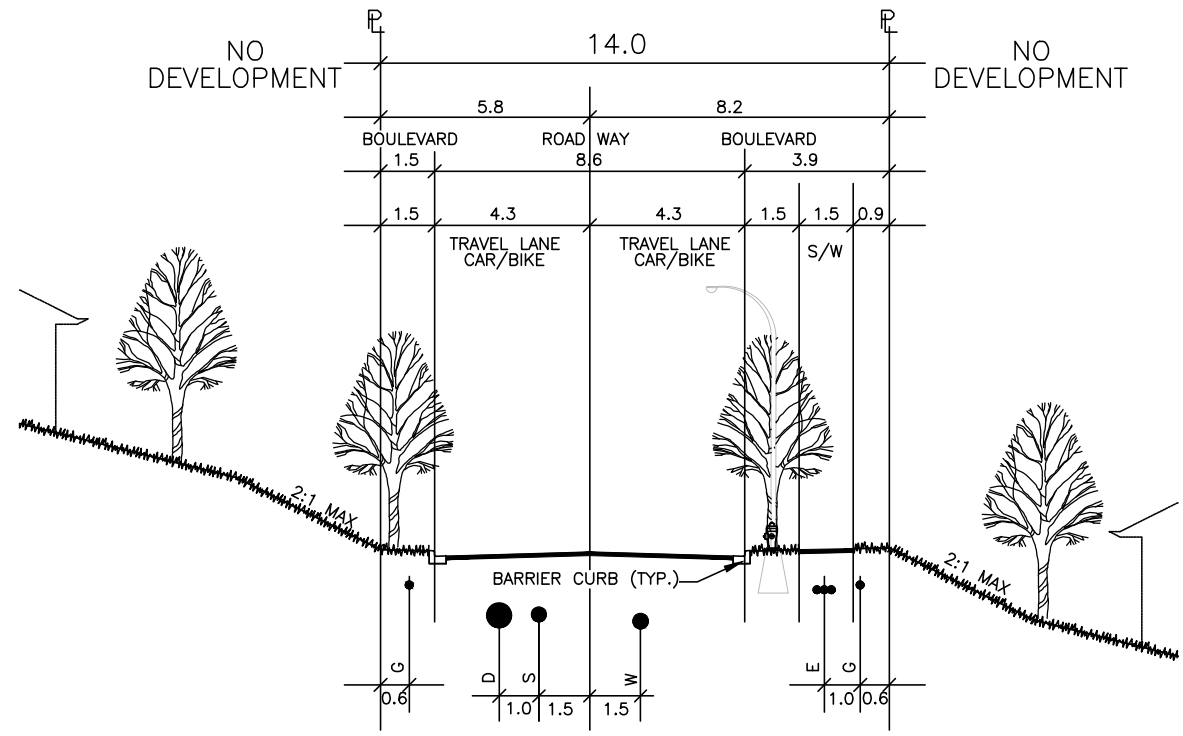


NOTES:

1. AT THE RECOMMENDATION OF THE CITY ENGINEER, THE APPROVING OFFICER MAY REQUIRE SPECIAL PROVISIONS OR ADDITIONAL ROW FOR THE ROAD TO BE ADEQUATELY SUPPORTED, PROTECTED, OR DRAINED.

STANDARD DETAIL DRAWING	DATE: JULY 4/23	HILLSIDE - COLLECTOR CONDITION-C (NO DEVELOPMENT EITHER SIDE)	DWG. NO.	 City of Kelowna
	SCALE: NTS		XS-R45	

HILLSIDE ZONE STANDARDS

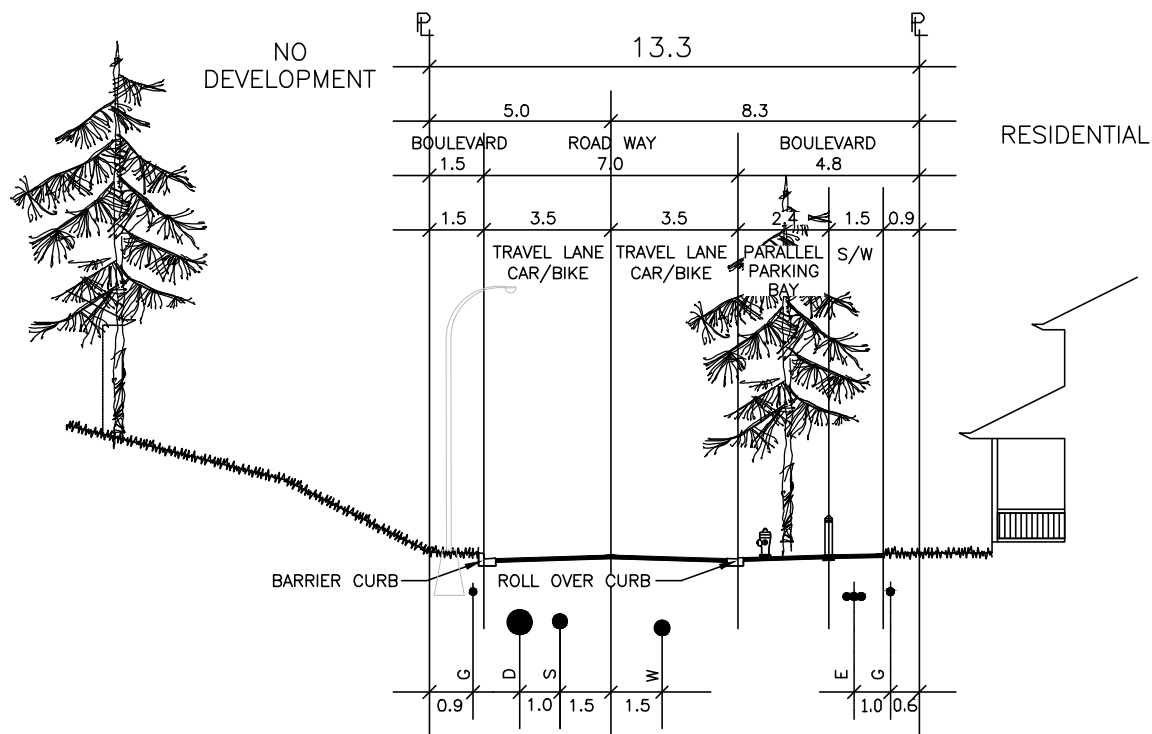

NOTES:

1. AT THE RECOMMENDATION OF THE CITY ENGINEER, THE APPROVING OFFICER MAY REQUIRE SPECIAL PROVISIONS OR ADDITIONAL ROW FOR THE ROAD TO BE ADEQUATELY SUPPORTED, PROTECTED, OR DRAINED.

**STANDARD
DETAIL
DRAWING**

DATE:
JULY 4/23
SCALE:
NTS


HILLSIDE - MINOR COLLECTOR CONDITION-A

DWG. NO.

XS-R46




HILLSIDE ZONE STANDARDS

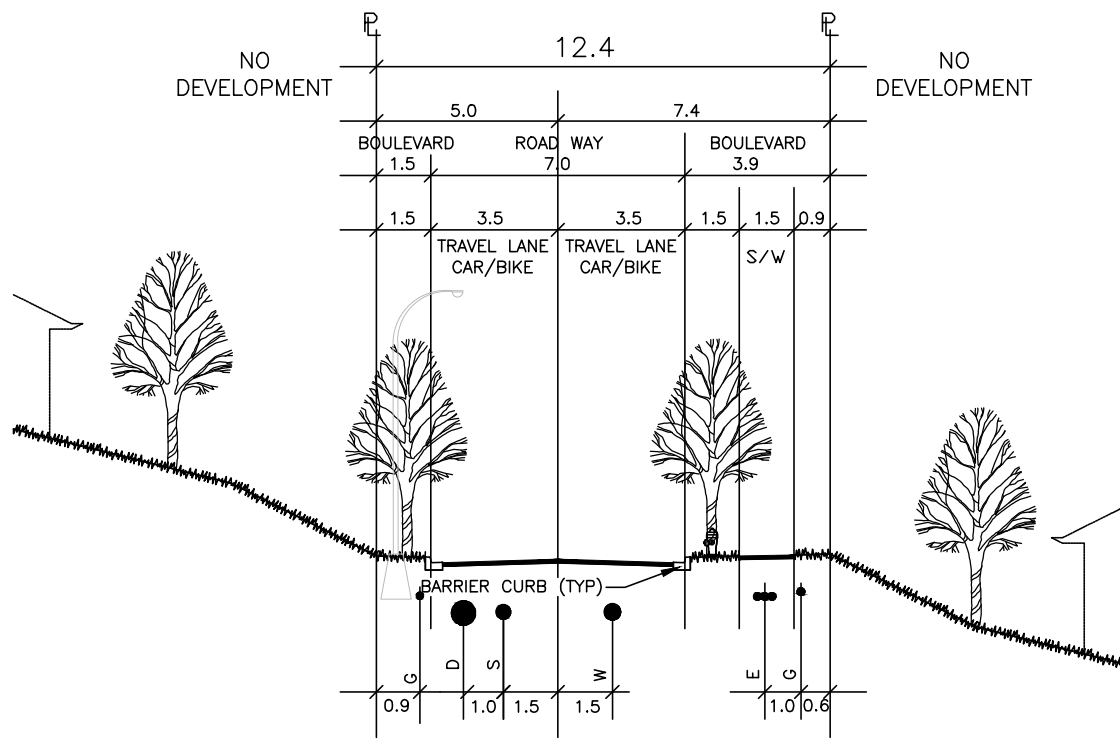

NOTES:

1. AT THE RECOMMENDATION OF THE CITY ENGINEER, THE APPROVING OFFICER MAY REQUIRE SPECIAL PROVISIONS OR ADDITIONAL ROW FOR THE ROAD TO BE ADEQUATELY SUPPORTED, PROTECTED, OR DRAINED.

<p>STANDARD DETAIL DRAWING</p>	DATE: JULY 4/23	<p>HILLSIDE - MINOR COLLECTOR CONDITION-B</p>	DWG. NO.	<p>City of Kelowna</p>
	SCALE: NTS		<p>XS-R47</p>	

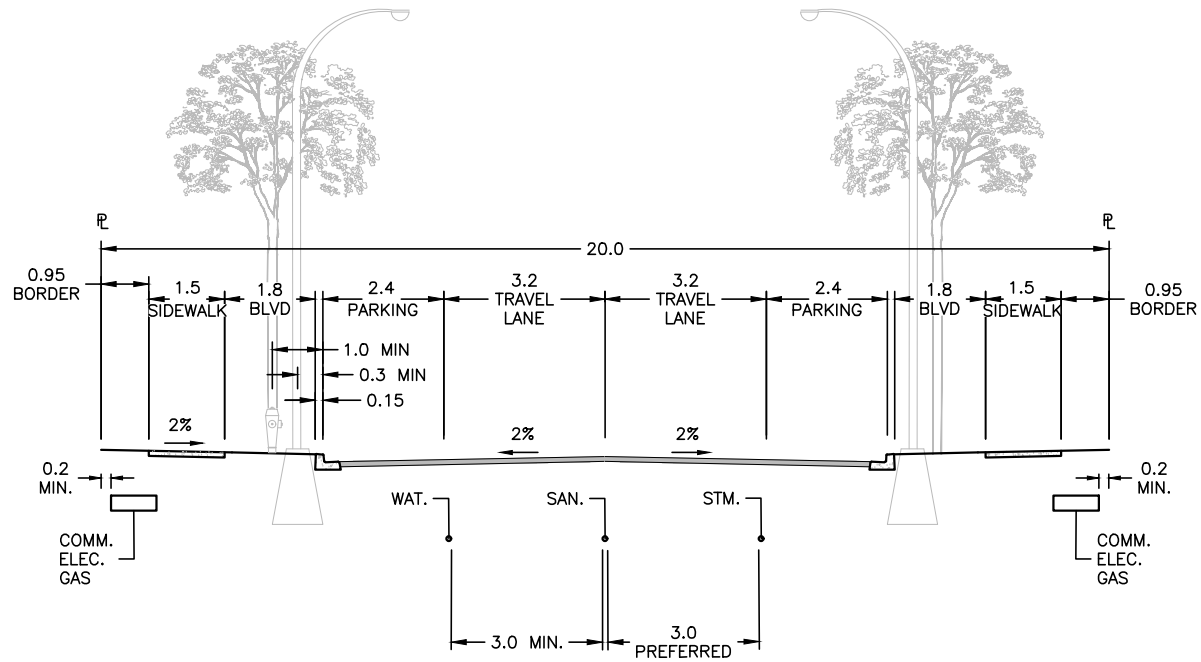

NOTES:

1. AT THE RECOMMENDATION OF THE CITY ENGINEER, THE APPROVING OFFICER MAY REQUIRE SPECIAL PROVISIONS OR ADDITIONAL ROW FOR THE ROAD TO BE ADEQUATELY SUPPORTED, PROTECTED, OR DRAINED.
2. HYDRANT TO BE CLEAR OF SIDEWALK, AND 1.0m ZONE SURROUNDING IT.

**STANDARD
DETAIL
DRAWING**


DATE:
JULY 4/23
SCALE:
NTS

**SUBURBAN
COLLECTOR**

DWG. NO.

XS-R48



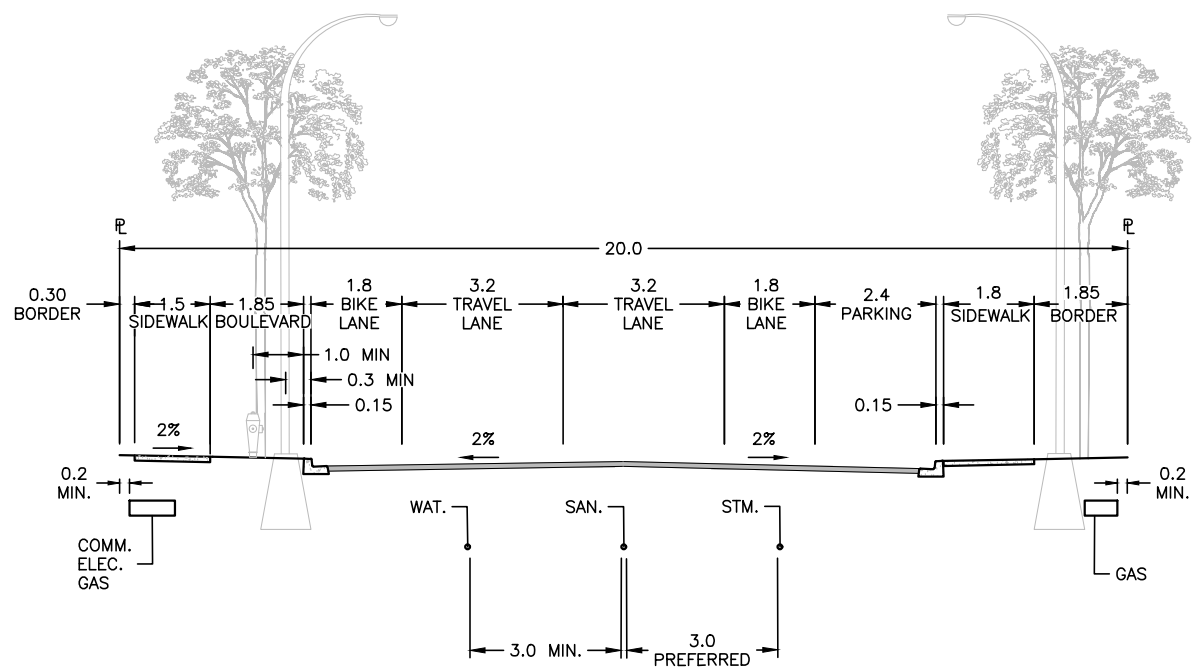

NOTES:

1. AT THE RECOMMENDATION OF THE CITY ENGINEER, THE APPROVING OFFICER MAY REQUIRE SPECIAL PROVISIONS OR ADDITIONAL ROW FOR THE ROAD TO BE ADEQUATELY SUPPORTED, PROTECTED, OR DRAINED.
2. SIDEWALK MAY BE MONOLITHIC OR SEPARATED TO ACCOMMODATE SIDEWALK, SHALLOW UTILITIES, AND STREET TREES.


**STANDARD
DETAIL
DRAWING**

DATE:
JULY 4/23
SCALE:
NTS

**SUBURBAN
COLLECTOR (WITH BIKE LANES)**

DWG. NO.
XS-R49



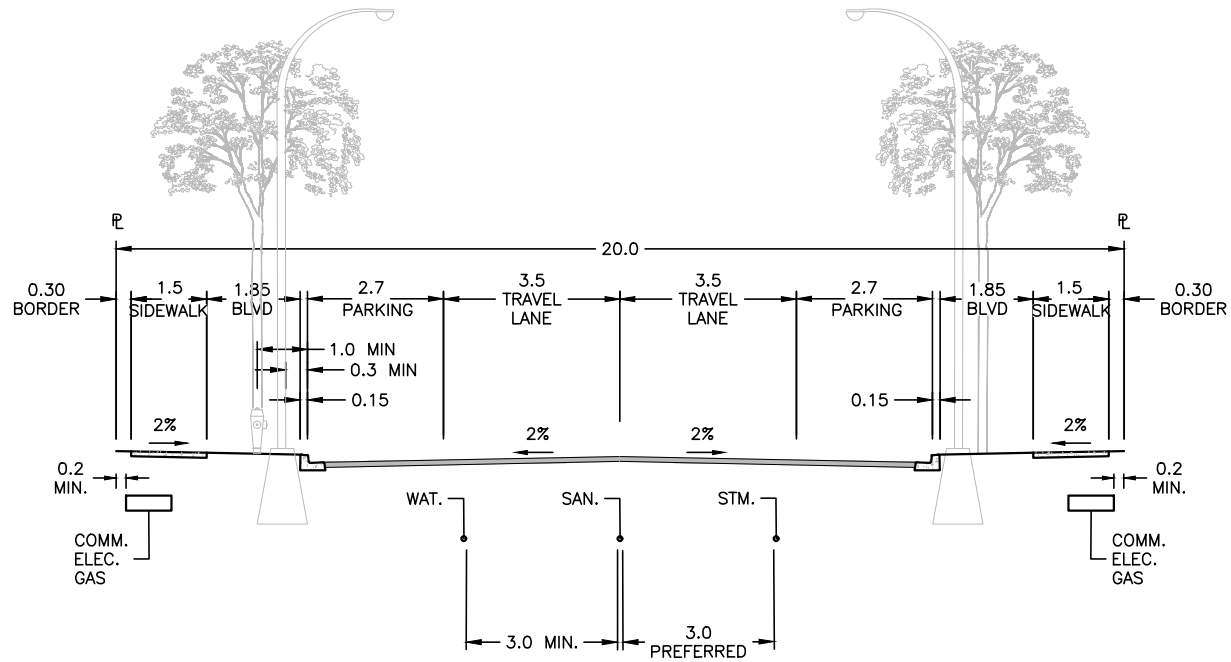

NOTES:

1. AT THE RECOMMENDATION OF THE CITY ENGINEER, THE APPROVING OFFICER MAY REQUIRE SPECIAL PROVISIONS OR ADDITIONAL ROW FOR THE ROAD TO BE ADEQUATELY SUPPORTED, PROTECTED, OR DRAINED.
2. AUXILIARY LANES REQUIRED AS NECESSARY, AS PER BYLAW 7900.

**STANDARD
DETAIL
DRAWING**


DATE:
JULY 4/23
SCALE:
NTS

**INDUSTRIAL
COLLECTOR**

DWG. NO.

XS-R50



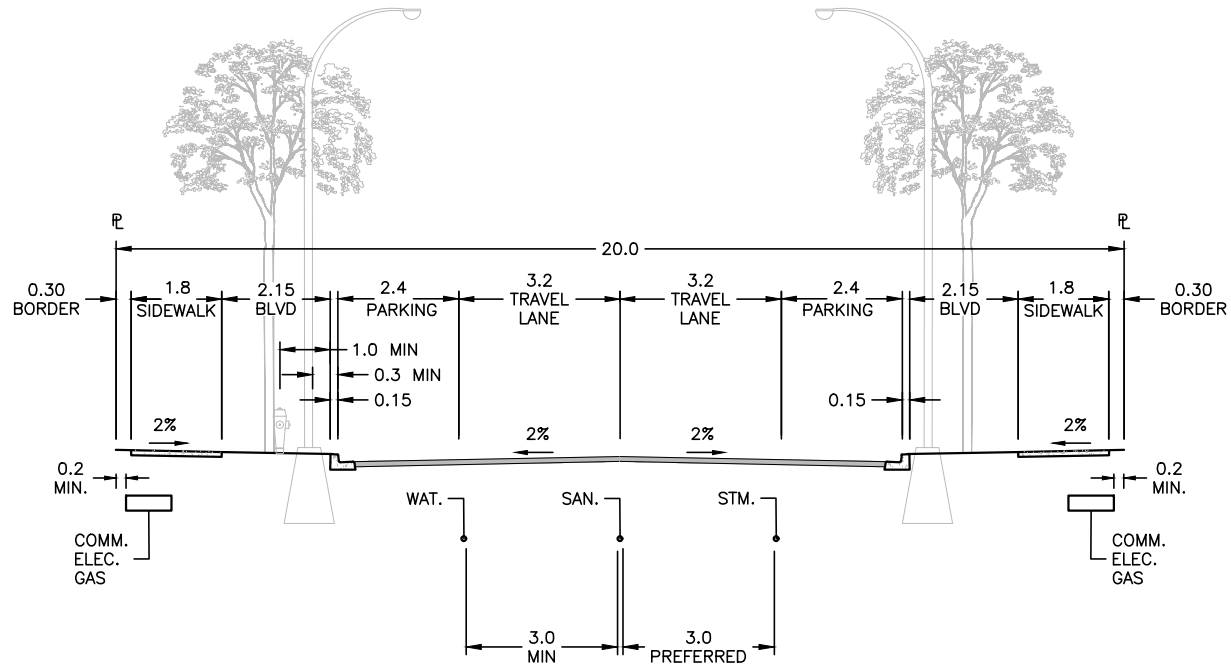

NOTES:

1. AT THE RECOMMENDATION OF THE CITY ENGINEER, THE APPROVING OFFICER MAY REQUIRE SPECIAL PROVISIONS OR ADDITIONAL ROW FOR THE ROAD TO BE ADEQUATELY SUPPORTED, PROTECTED, OR DRAINED.
2. AUXILIARY LANES REQUIRED AS NECESSARY, AS PER BYLAW 7900.

**STANDARD
DETAIL
DRAWING**


DATE:
JULY 4/23
SCALE:
NTS

**CORE AREA
COLLECTOR**

DWG. NO.

XS-R51




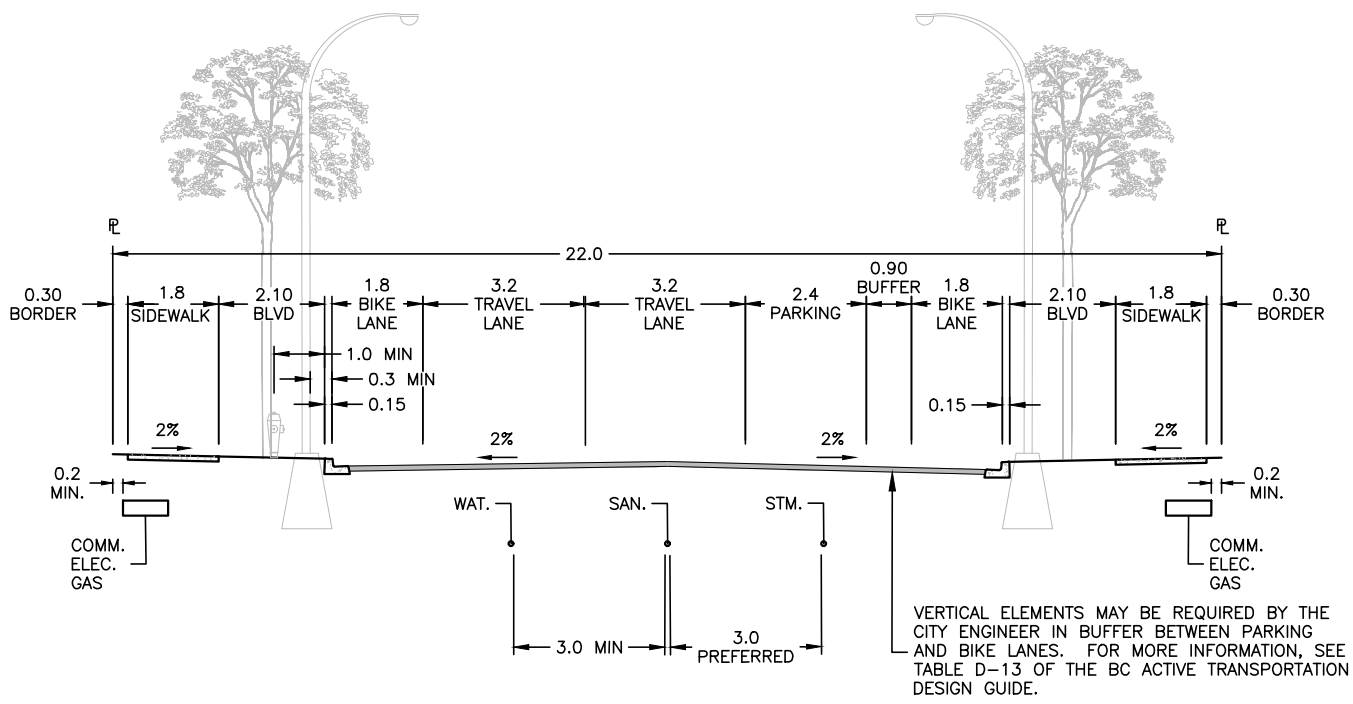

NOTES:

1. AT THE RECOMMENDATION OF THE CITY ENGINEER, THE APPROVING OFFICER MAY REQUIRE SPECIAL PROVISIONS OR ADDITIONAL ROW FOR THE ROAD TO BE ADEQUATELY SUPPORTED, PROTECTED, OR DRAINED.
2. AUXILIARY LANES REQUIRED AS NECESSARY, AS PER BYLAW 7900.

<p>STANDARD DETAIL DRAWING</p>	DATE: JULY 4/23	<p>CORE AREA COLLECTOR (WITH BIKE LANES)</p>	DWG. NO.	
	SCALE: NTS		<p>XS-R52</p>	

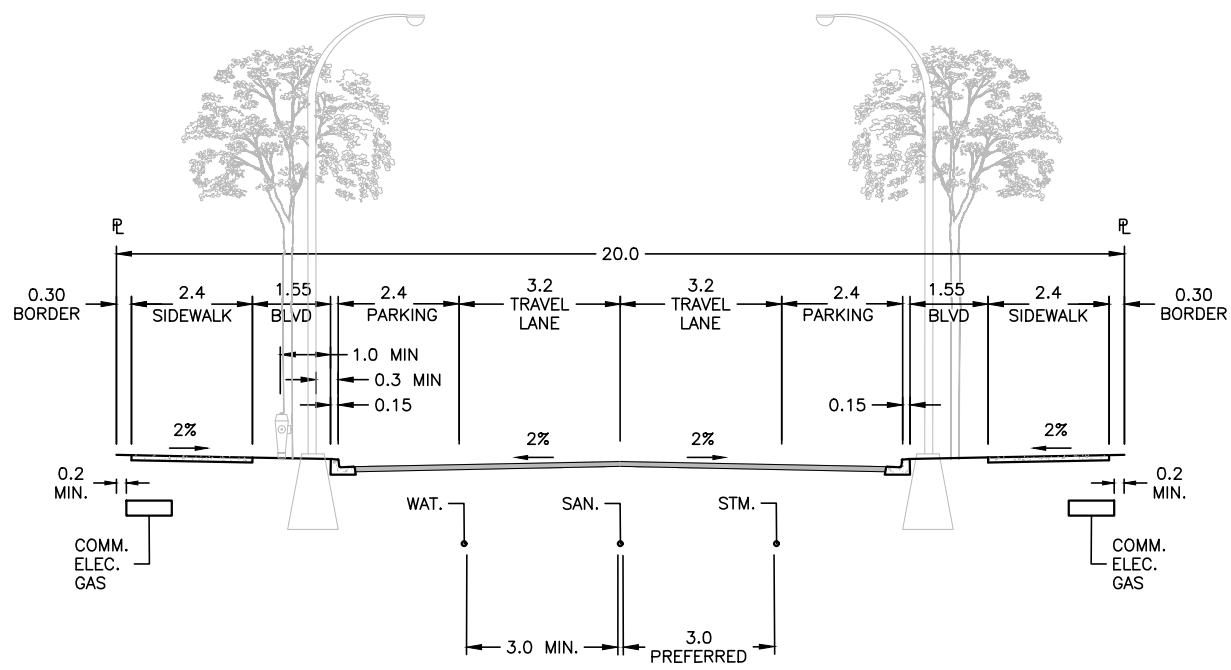

NOTES:

1. AT THE RECOMMENDATION OF THE CITY ENGINEER, THE APPROVING OFFICER MAY REQUIRE SPECIAL PROVISIONS OR ADDITIONAL ROW FOR THE ROAD TO BE ADEQUATELY SUPPORTED, PROTECTED, OR DRAINED.
2. AUXILIARY LANES REQUIRED AS NECESSARY, AS PER BYLAW 7900.

**STANDARD
DETAIL
DRAWING**


DATE:
JULY 4/23
SCALE:
NTS

**URBAN CENTRE
COLLECTOR**

DWG. NO.

XS-R53




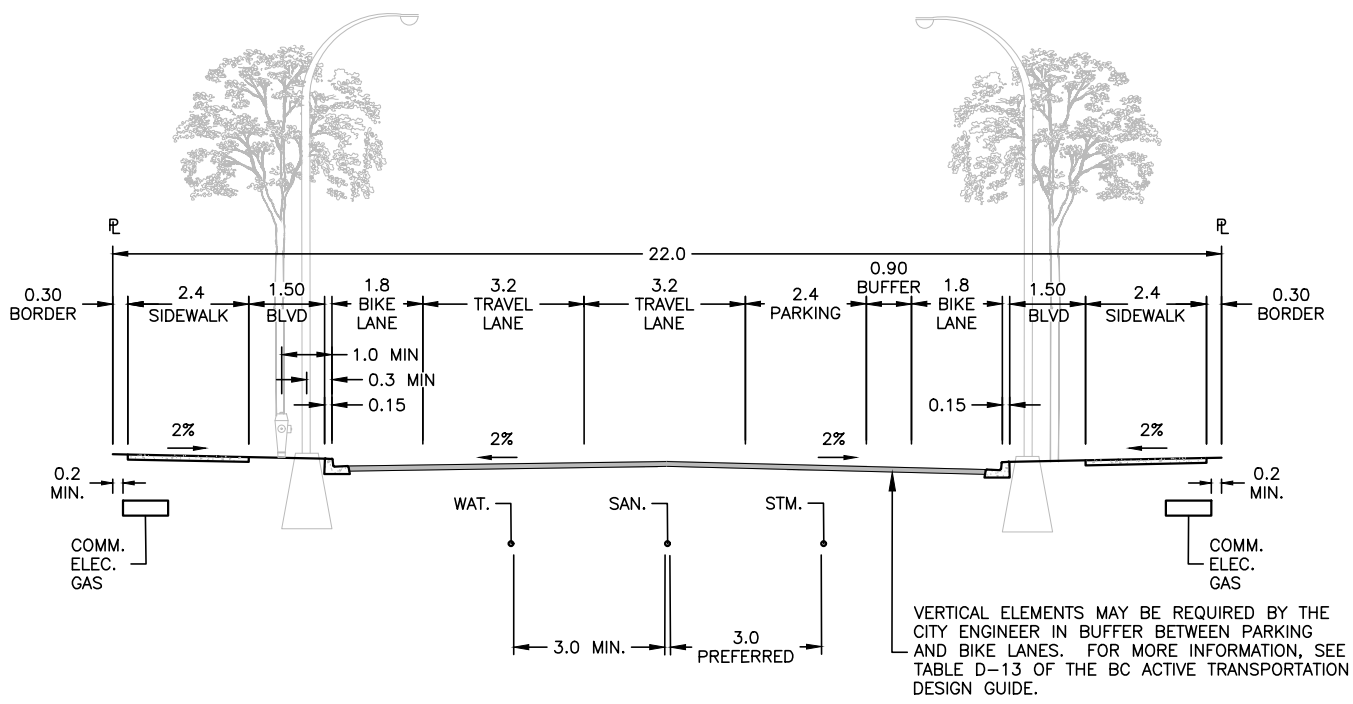

NOTES:

1. AT THE RECOMMENDATION OF THE CITY ENGINEER, THE APPROVING OFFICER MAY REQUIRE SPECIAL PROVISIONS OR ADDITIONAL ROW FOR THE ROAD TO BE ADEQUATELY SUPPORTED, PROTECTED, OR DRAINED.
2. AUXILIARY LANES REQUIRED AS NECESSARY, AS PER BYLAW 7900.


<p>STANDARD DETAIL DRAWING</p>	DATE: JULY 4/23	<p>URBAN CENTRE COLLECTOR (WITH BIKE LANES)</p>	DWG. NO.	
	SCALE: NTS		<p>XS-R54</p>	

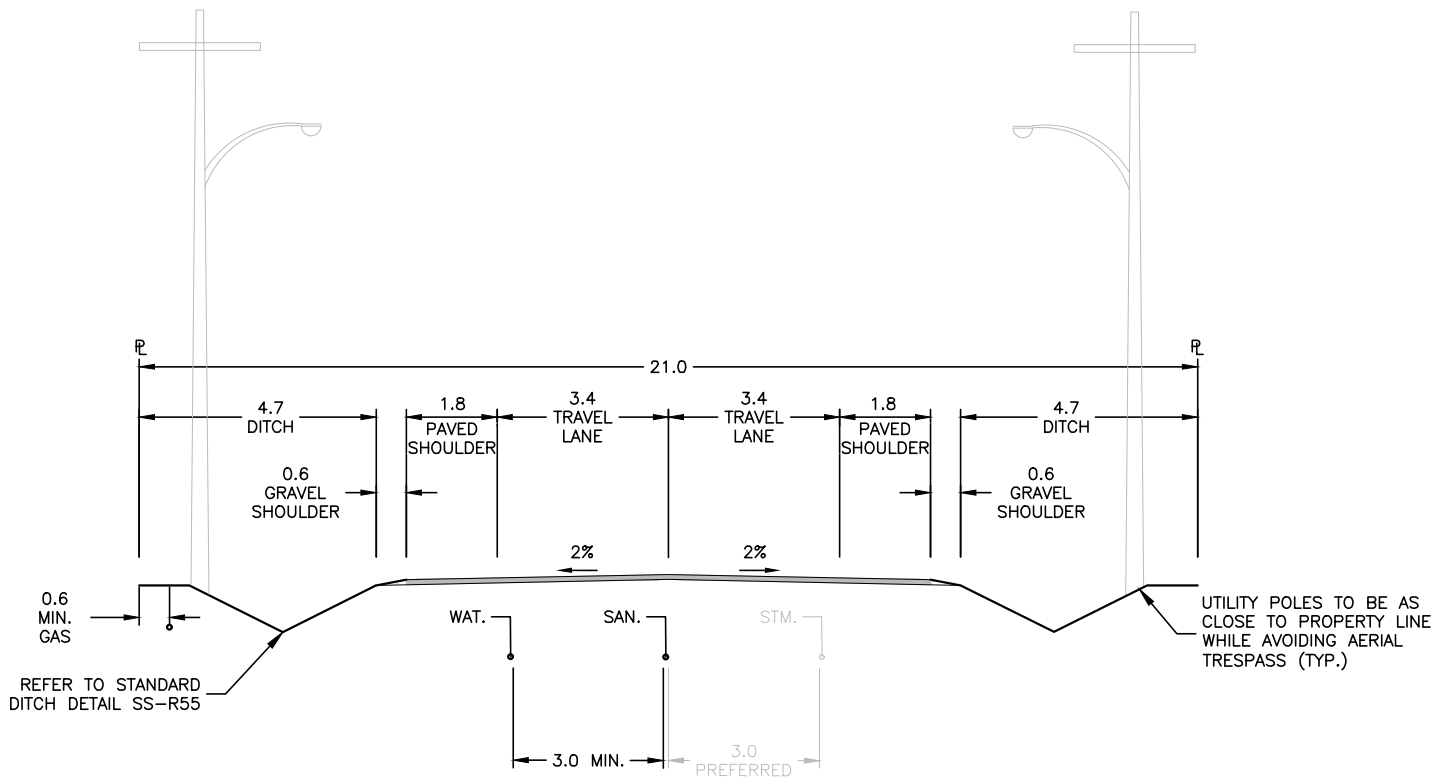

NOTES:

1. AT THE RECOMMENDATION OF THE CITY ENGINEER, THE APPROVING OFFICER MAY REQUIRE SPECIAL PROVISIONS OR ADDITIONAL ROW FOR THE ROAD TO BE ADEQUATELY SUPPORTED, PROTECTED, OR DRAINED.
2. AUXILIARY LANES REQUIRED AS NECESSARY, AS PER BYLAW 7900.

STANDARD DETAIL DRAWING	DATE: JULY 4/23	RURAL MINOR ARTERIAL	DWG. NO.	 City of Kelowna
	SCALE: NTS		XS-R60	

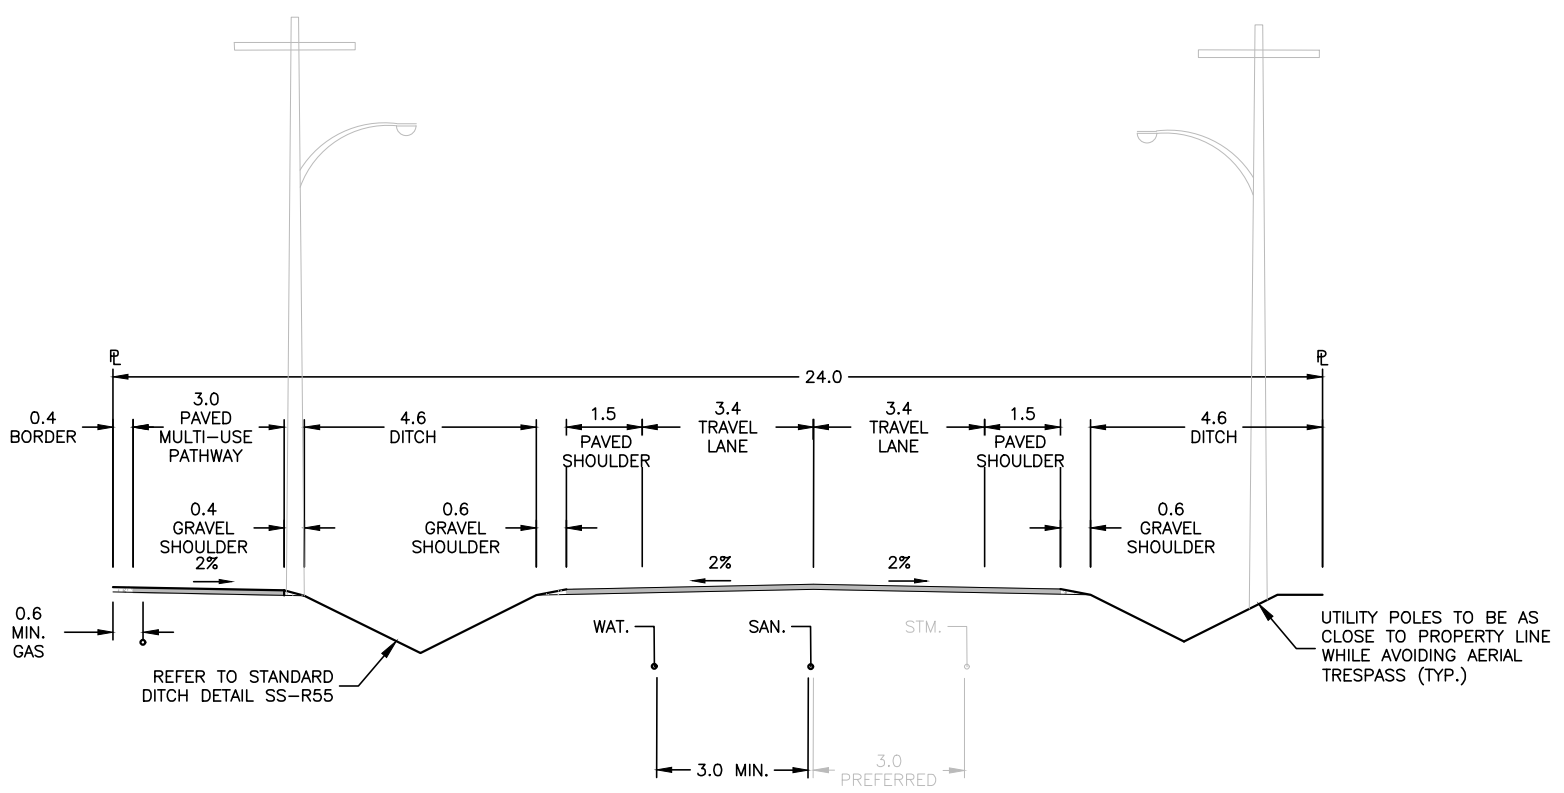


NOTES:

1. AT THE RECOMMENDATION OF THE CITY ENGINEER, THE APPROVING OFFICER MAY REQUIRE SPECIAL PROVISIONS OR ADDITIONAL ROW FOR THE ROAD TO BE ADEQUATELY SUPPORTED, PROTECTED, OR DRAINED.
2. AUXILIARY LANES REQUIRED AS NECESSARY, AS PER BYLAW 7900.

STANDARD DETAIL DRAWING	DATE: JULY 4/23	RURAL MINOR ARTERIAL (WITH MULTI-USE PATH)	DWG. NO.	 City of Kelowna
	SCALE: NTS		XS-R61	

HILLSIDE ZONE STANDARDS

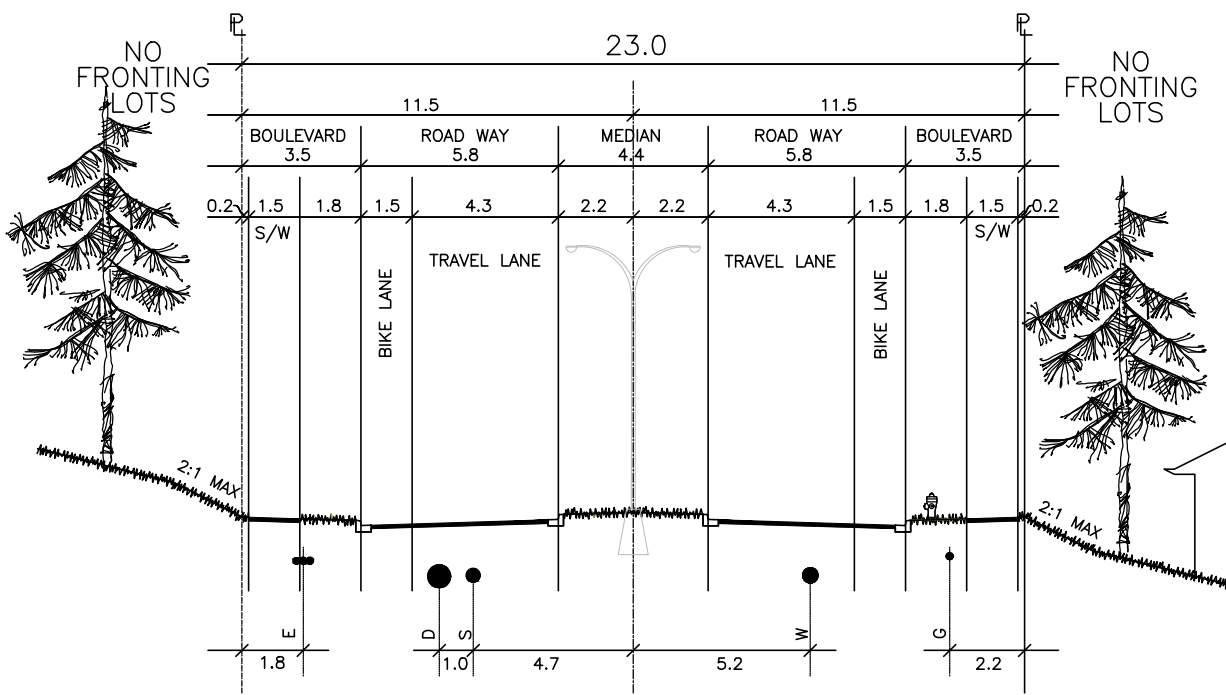


NOTES:

1. AT THE RECOMMENDATION OF THE CITY ENGINEER, THE APPROVING OFFICER MAY REQUIRE SPECIAL PROVISIONS OR ADDITIONAL ROW FOR THE ROAD TO BE ADEQUATELY SUPPORTED, PROTECTED, OR DRAINED.
2. AUXILIARY LANES REQUIRED AS NECESSARY, AS PER BYLAW 7900.

STANDARD DETAIL DRAWING	DATE: JULY 4/23	HILLSIDE - ARTERIAL CONDITION A (VILLAGE PARKWAY)	DWG. NO.	
	SCALE: NTS		XS-R62	

HILLSIDE ZONE STANDARDS

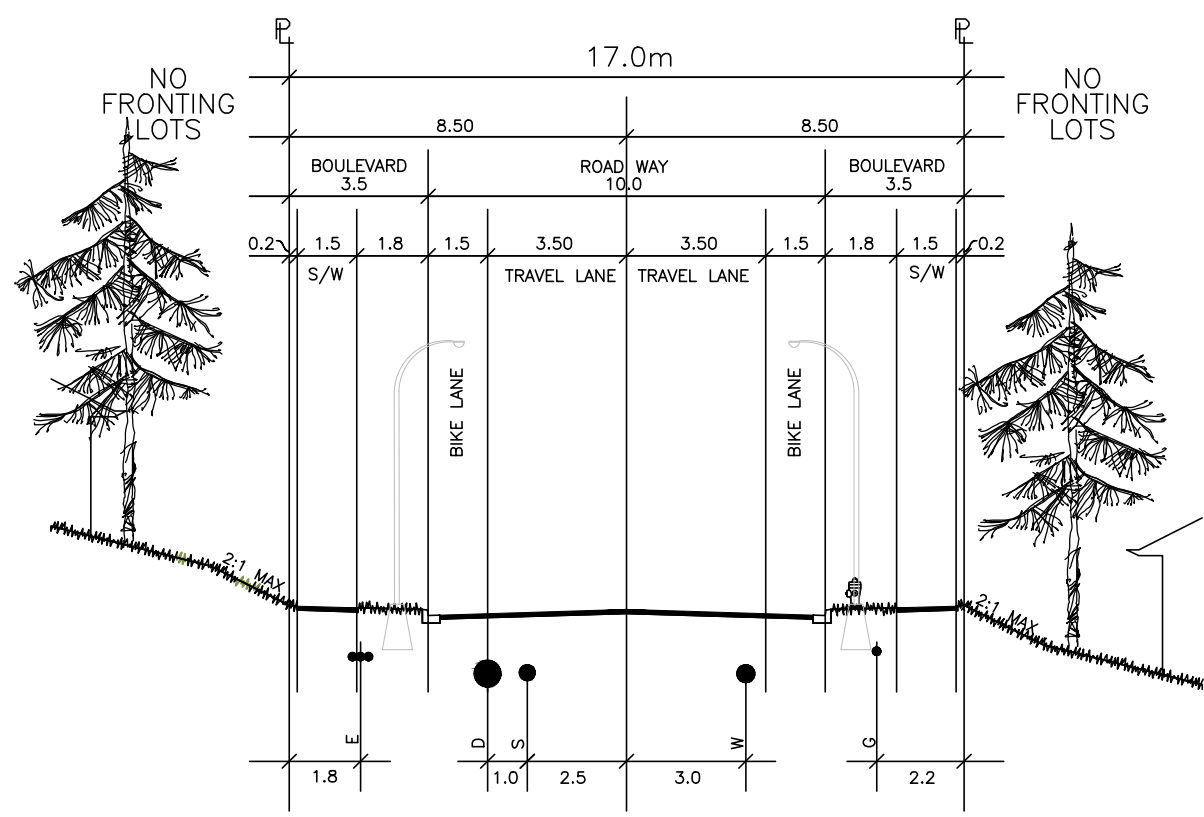

NOTES:

1. AT THE RECOMMENDATION OF THE CITY ENGINEER, THE APPROVING OFFICER MAY REQUIRE SPECIAL PROVISIONS OR ADDITIONAL ROW FOR THE ROAD TO BE ADEQUATELY SUPPORTED, PROTECTED, OR DRAINED.
2. AUXILIARY LANES REQUIRED AS NECESSARY, AS PER BYLAW 7900.

**STANDARD
DETAIL
DRAWING**


DATE:
JULY 4/23
SCALE:
NTS

**HILLSIDE - ARTERIAL CONDITION B
(WITHIN 0.8 KM WALKING DISTANCE OF VILLAGE)**

DWG. NO.
XS-R63




HILLSIDE ZONE STANDARDS

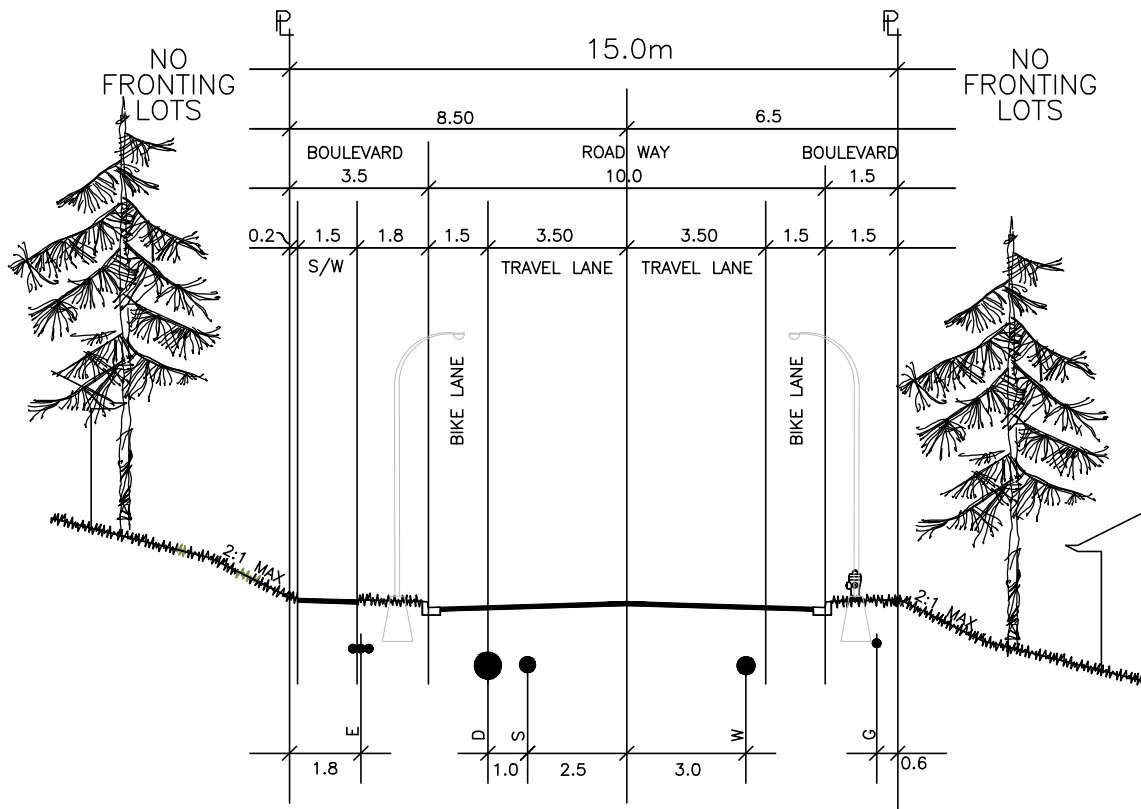


NOTES:

1. AT THE RECOMMENDATION OF THE CITY ENGINEER, THE APPROVING OFFICER MAY REQUIRE SPECIAL PROVISIONS OR ADDITIONAL ROW FOR THE ROAD TO BE ADEQUATELY SUPPORTED, PROTECTED, OR DRAINED.
2. AUXILIARY LANES REQUIRED AS NECESSARY, AS PER BYLAW 7900.

STANDARD DETAIL DRAWING	DATE: JULY 4/23	HILLSIDE - ARTERIAL CONDITION-C (GREATER THAN 0.8 KM WALKING DISTANCE OF VILLAGE)	DWG. NO.	
	SCALE: NTS		XS-R64	

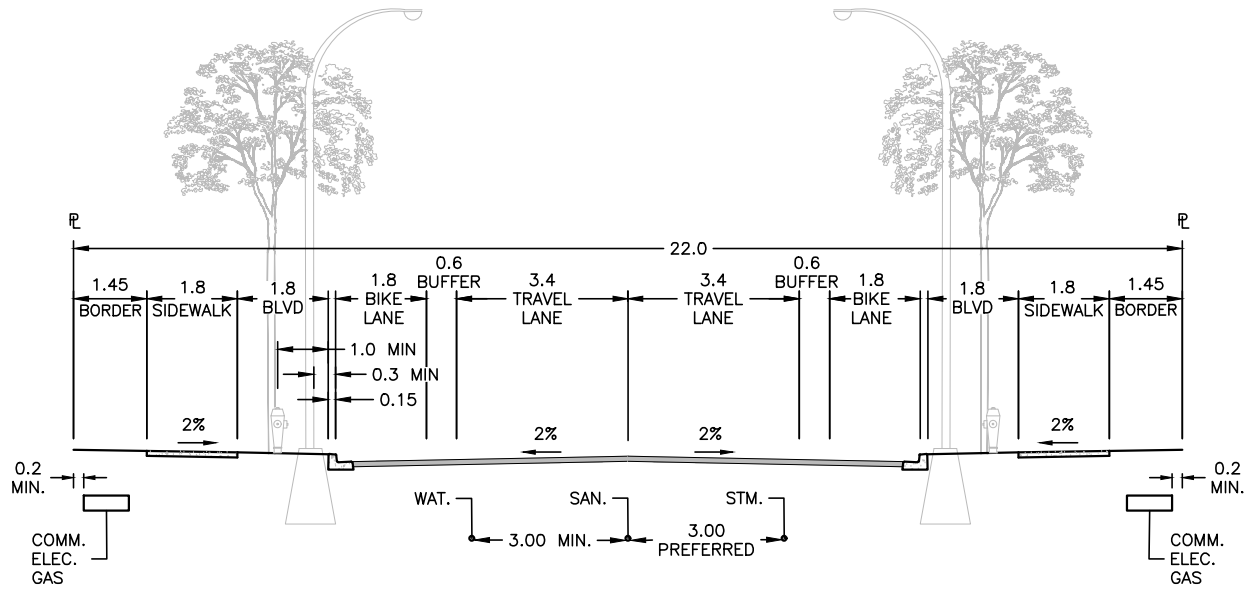

WITH AUXILIARY LANE

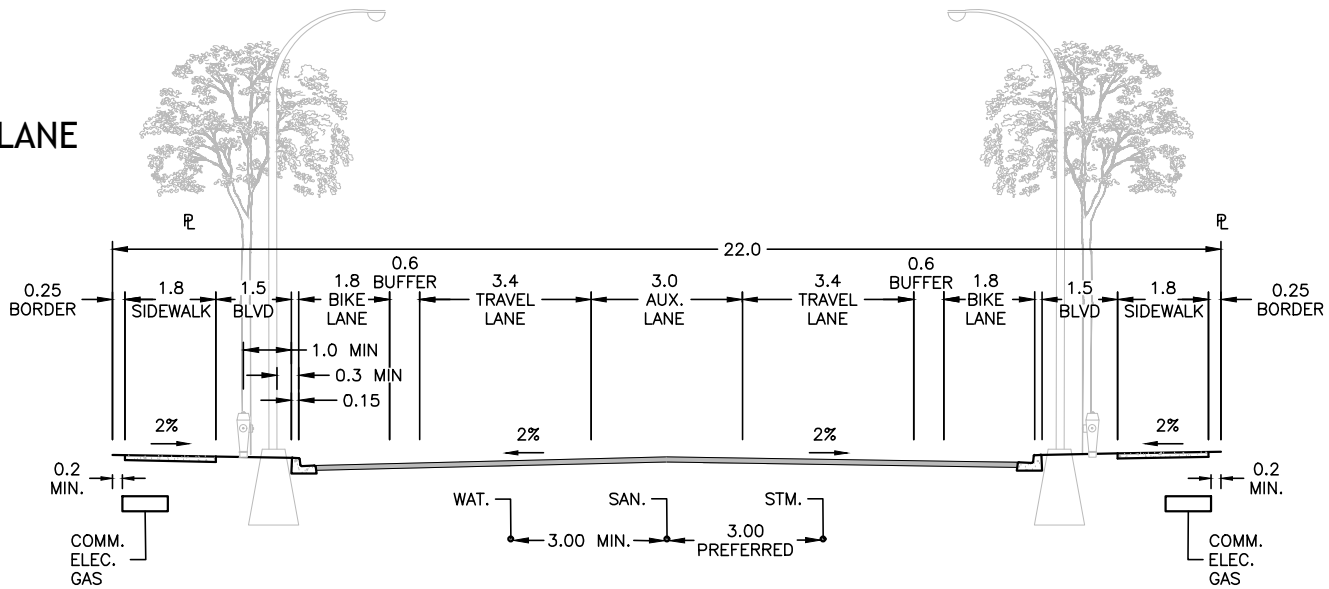

NOTES:

1. AT THE RECOMMENDATION OF THE CITY ENGINEER, THE APPROVING OFFICER MAY REQUIRE SPECIAL PROVISIONS OR ADDITIONAL ROW FOR THE ROAD TO BE ADEQUATELY SUPPORTED, PROTECTED, OR DRAINED.
2. AUXILIARY LANES REQUIRED AS NECESSARY, AS PER BYLAW 7900.

**STANDARD
DETAIL
DRAWING**


DATE:
JULY 4/23
SCALE:
NTS

**SUBURBAN
MINOR ARTERIAL**


DWG. NO.

XS-R65



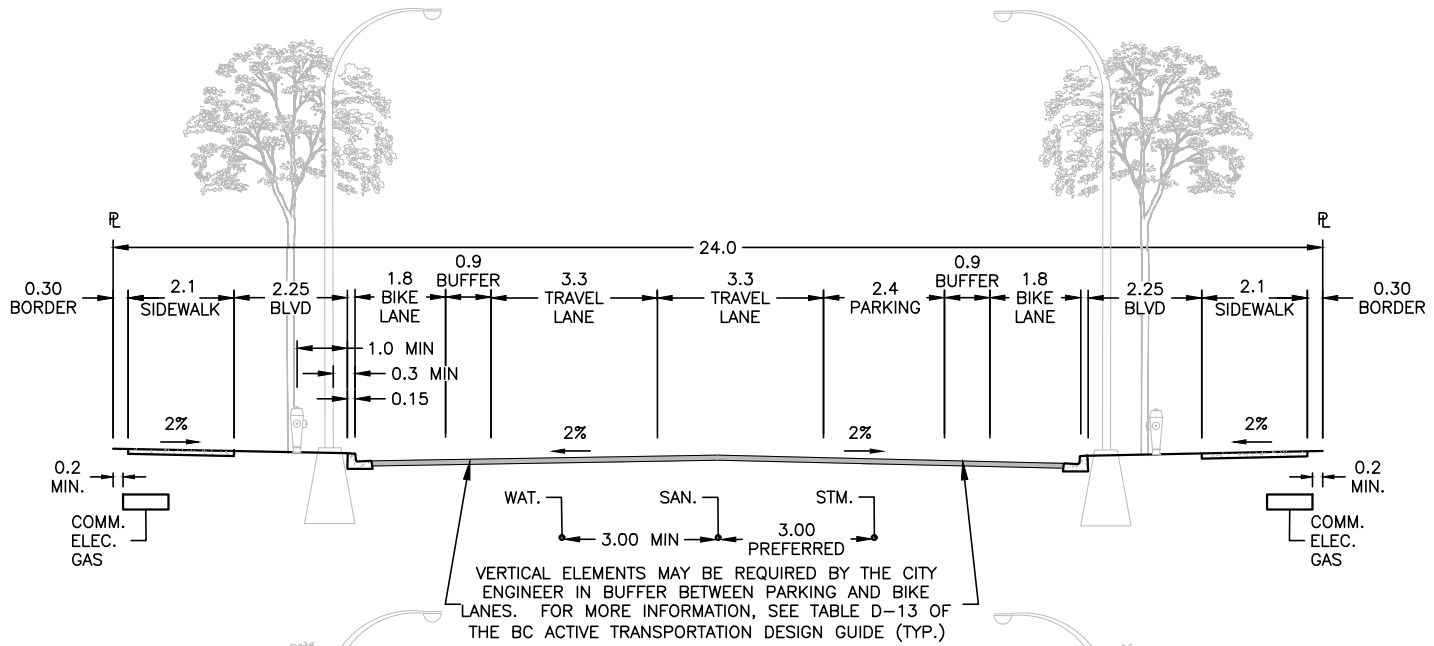

WITH AUXILIARY LANE

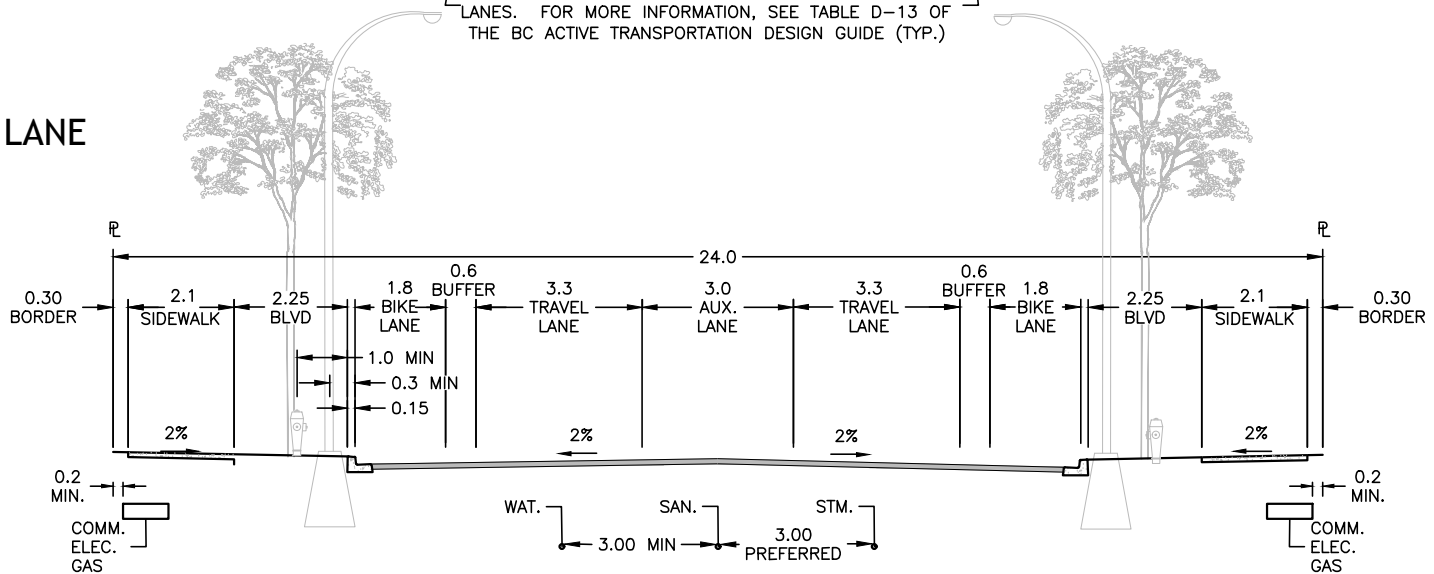

NOTES:

1. AT THE RECOMMENDATION OF THE CITY ENGINEER, THE APPROVING OFFICER MAY REQUIRE SPECIAL PROVISIONS OR ADDITIONAL ROW FOR THE ROAD TO BE ADEQUATELY SUPPORTED, PROTECTED, OR DRAINED.
2. AUXILIARY LANES REQUIRED AS NECESSARY, AS PER BYLAW 7900.

**STANDARD
DETAIL
DRAWING**

DATE:
JULY 4/23
SCALE:
NTS


**CORE AREA
MINOR ARTERIAL**

DWG. NO.


XS-R66



WITH PARKING

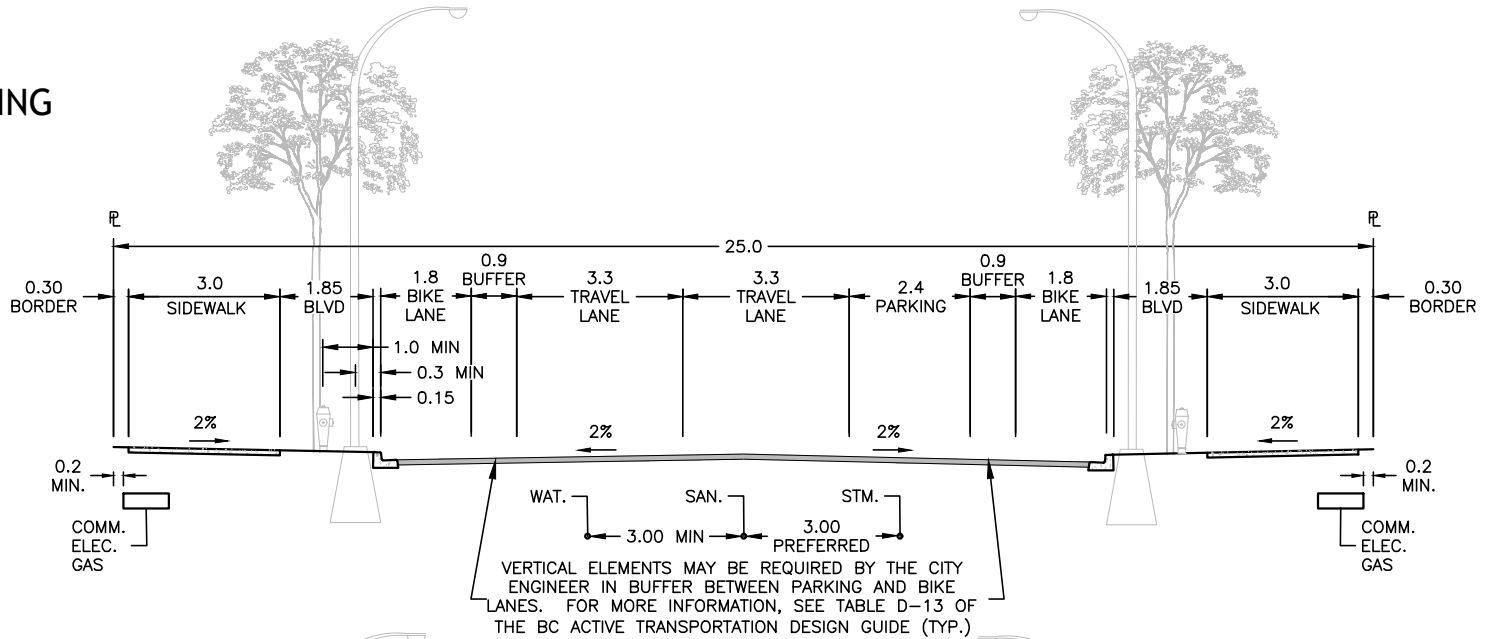

WITH AUXILIARY LANE

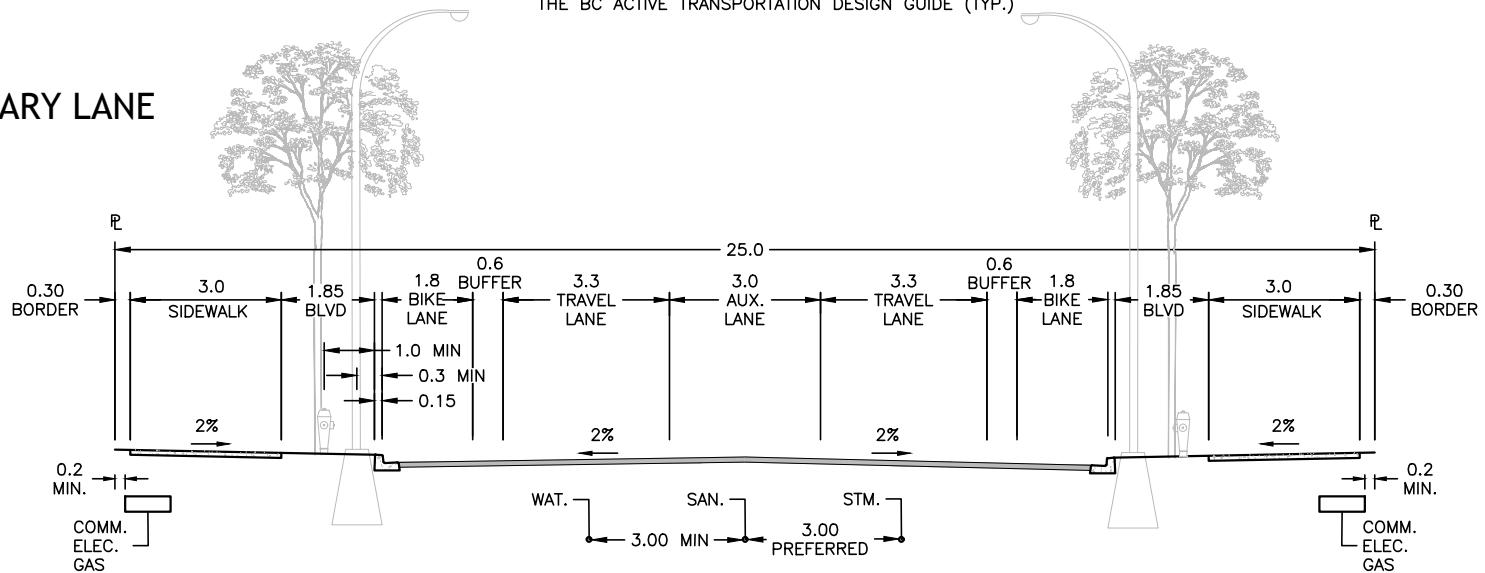

NOTES:

1. AT THE RECOMMENDATION OF THE CITY ENGINEER, THE APPROVING OFFICER MAY REQUIRE SPECIAL PROVISIONS OR ADDITIONAL ROW FOR THE ROAD TO BE ADEQUATELY SUPPORTED, PROTECTED, OR DRAINED.
2. AUXILIARY LANES REQUIRED AS NECESSARY, AS PER BYLAW 7900.

STANDARD
DETAIL
DRAWING


DATE:
JULY 4/23
SCALE:
NTS

URBAN CENTRE MINOR ARTERIAL

DWG. NO.

XS-R67



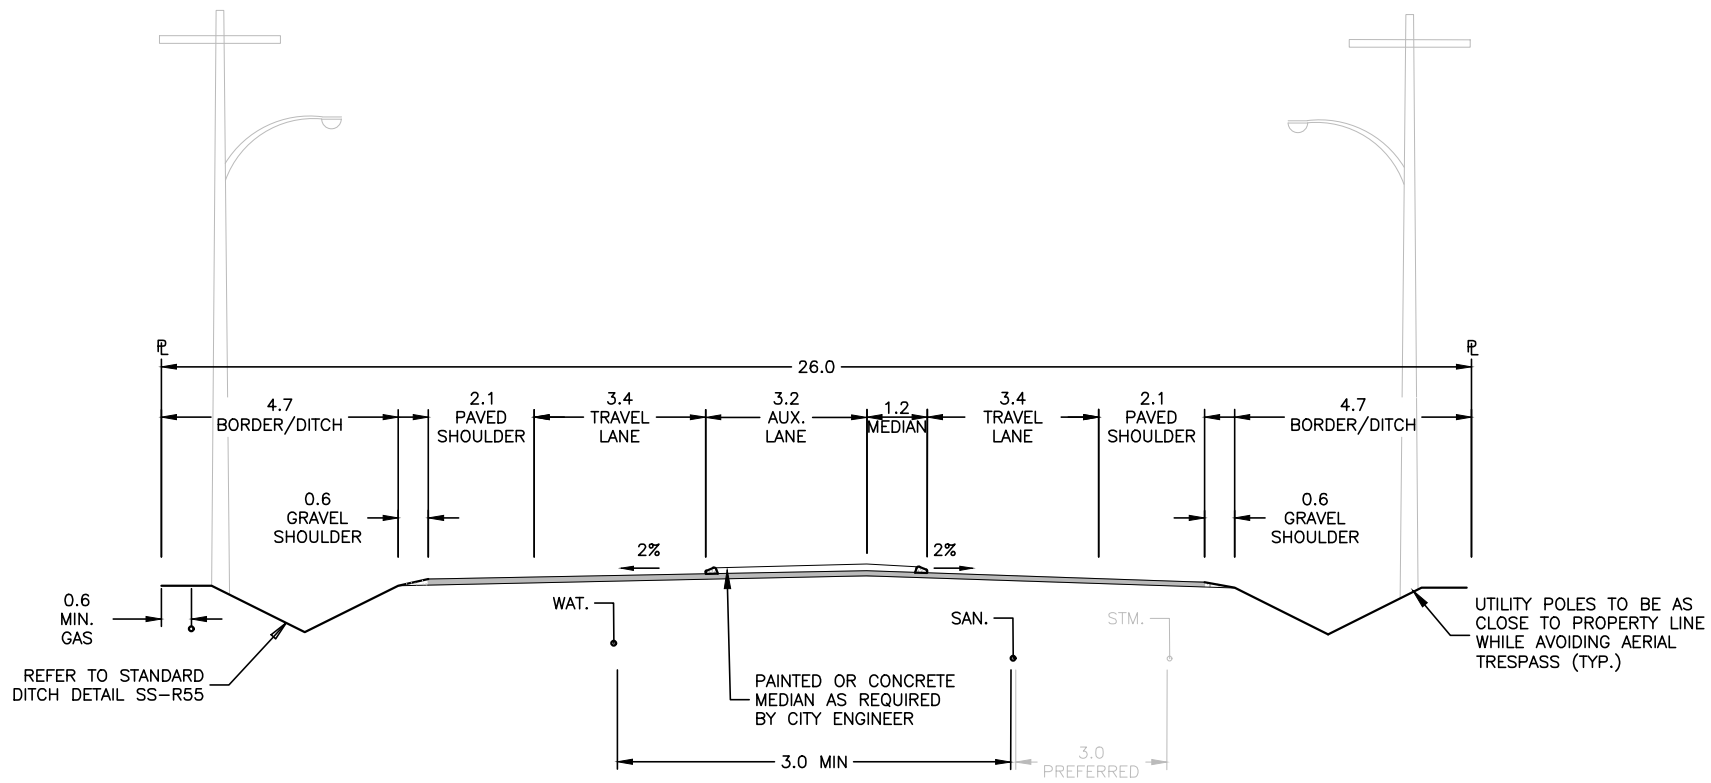

NOTES:

1. AT THE RECOMMENDATION OF THE CITY ENGINEER, THE APPROVING OFFICER MAY REQUIRE SPECIAL PROVISIONS OR ADDITIONAL ROW FOR THE ROAD TO BE ADEQUATELY SUPPORTED, PROTECTED, OR DRAINED.
2. AUXILIARY LANES REQUIRED AS NECESSARY, AS PER BYLAW 7900.

**STANDARD
DETAIL
DRAWING**


DATE:
JULY 4/23
SCALE:
NTS

**RURAL MAJOR ARTERIAL
(3 LANE)**

DWG. NO.

XS-R80



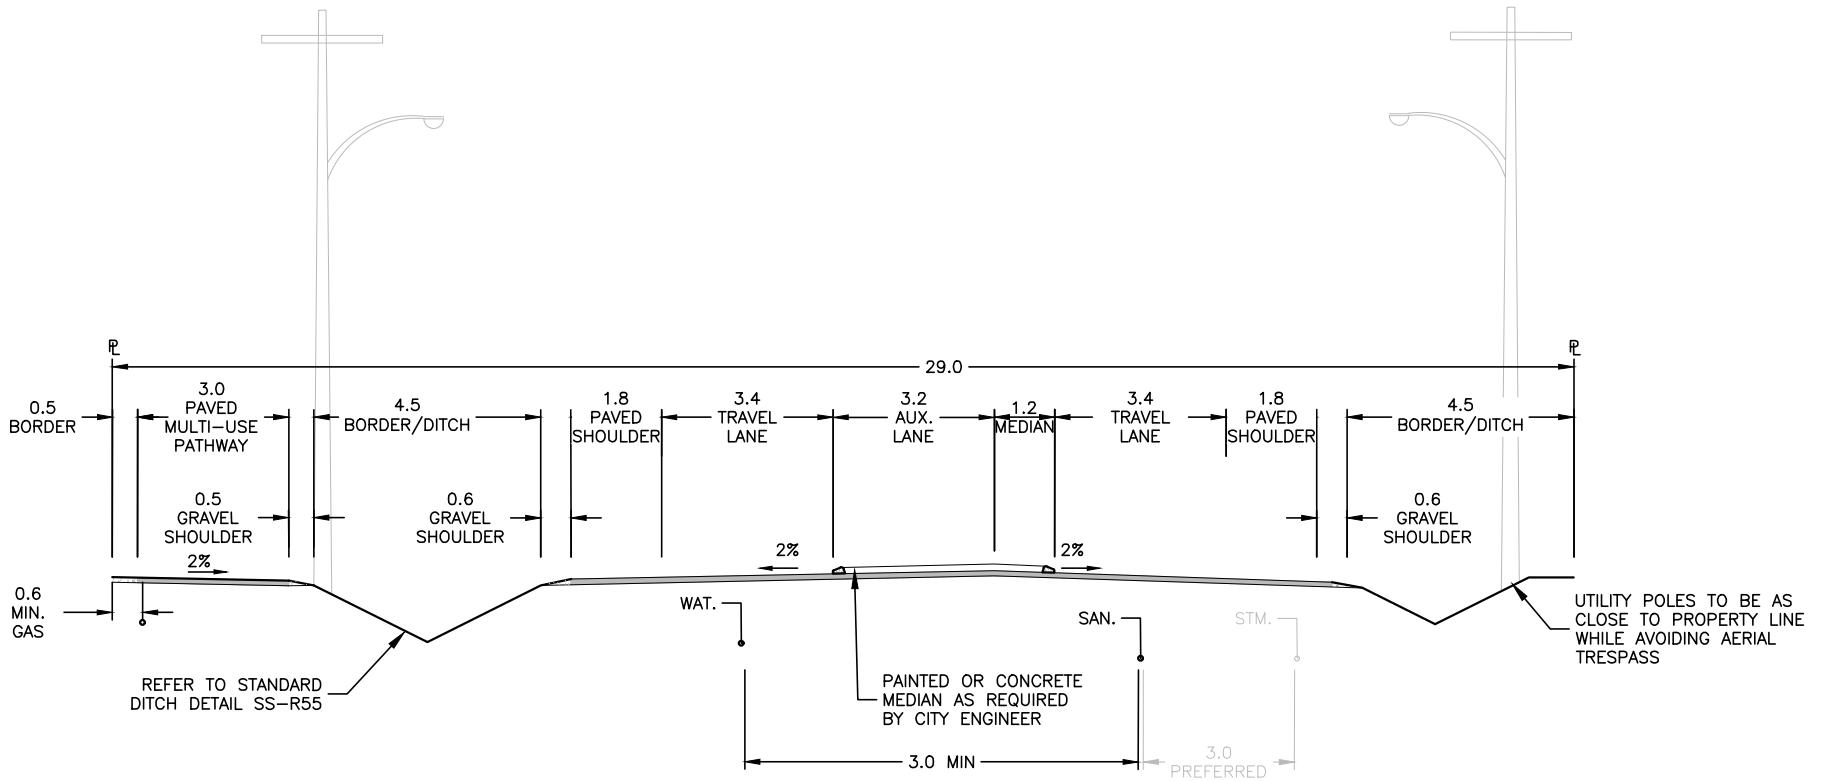

NOTES:

1. AT THE RECOMMENDATION OF THE CITY ENGINEER, THE APPROVING OFFICER MAY REQUIRE SPECIAL PROVISIONS OR ADDITIONAL ROW FOR THE ROAD TO BE ADEQUATELY SUPPORTED, PROTECTED, OR DRAINED.
2. AUXILIARY LANES REQUIRED AS NECESSARY, AS PER BYLAW 7900.

**STANDARD
DETAIL
DRAWING**


DATE:
JULY 4/23
SCALE:
NTS

**RURAL MAJOR ARTERIAL
(3 LANE WITH MULTI-USE PATH)**

DWG. NO.


XS-R81



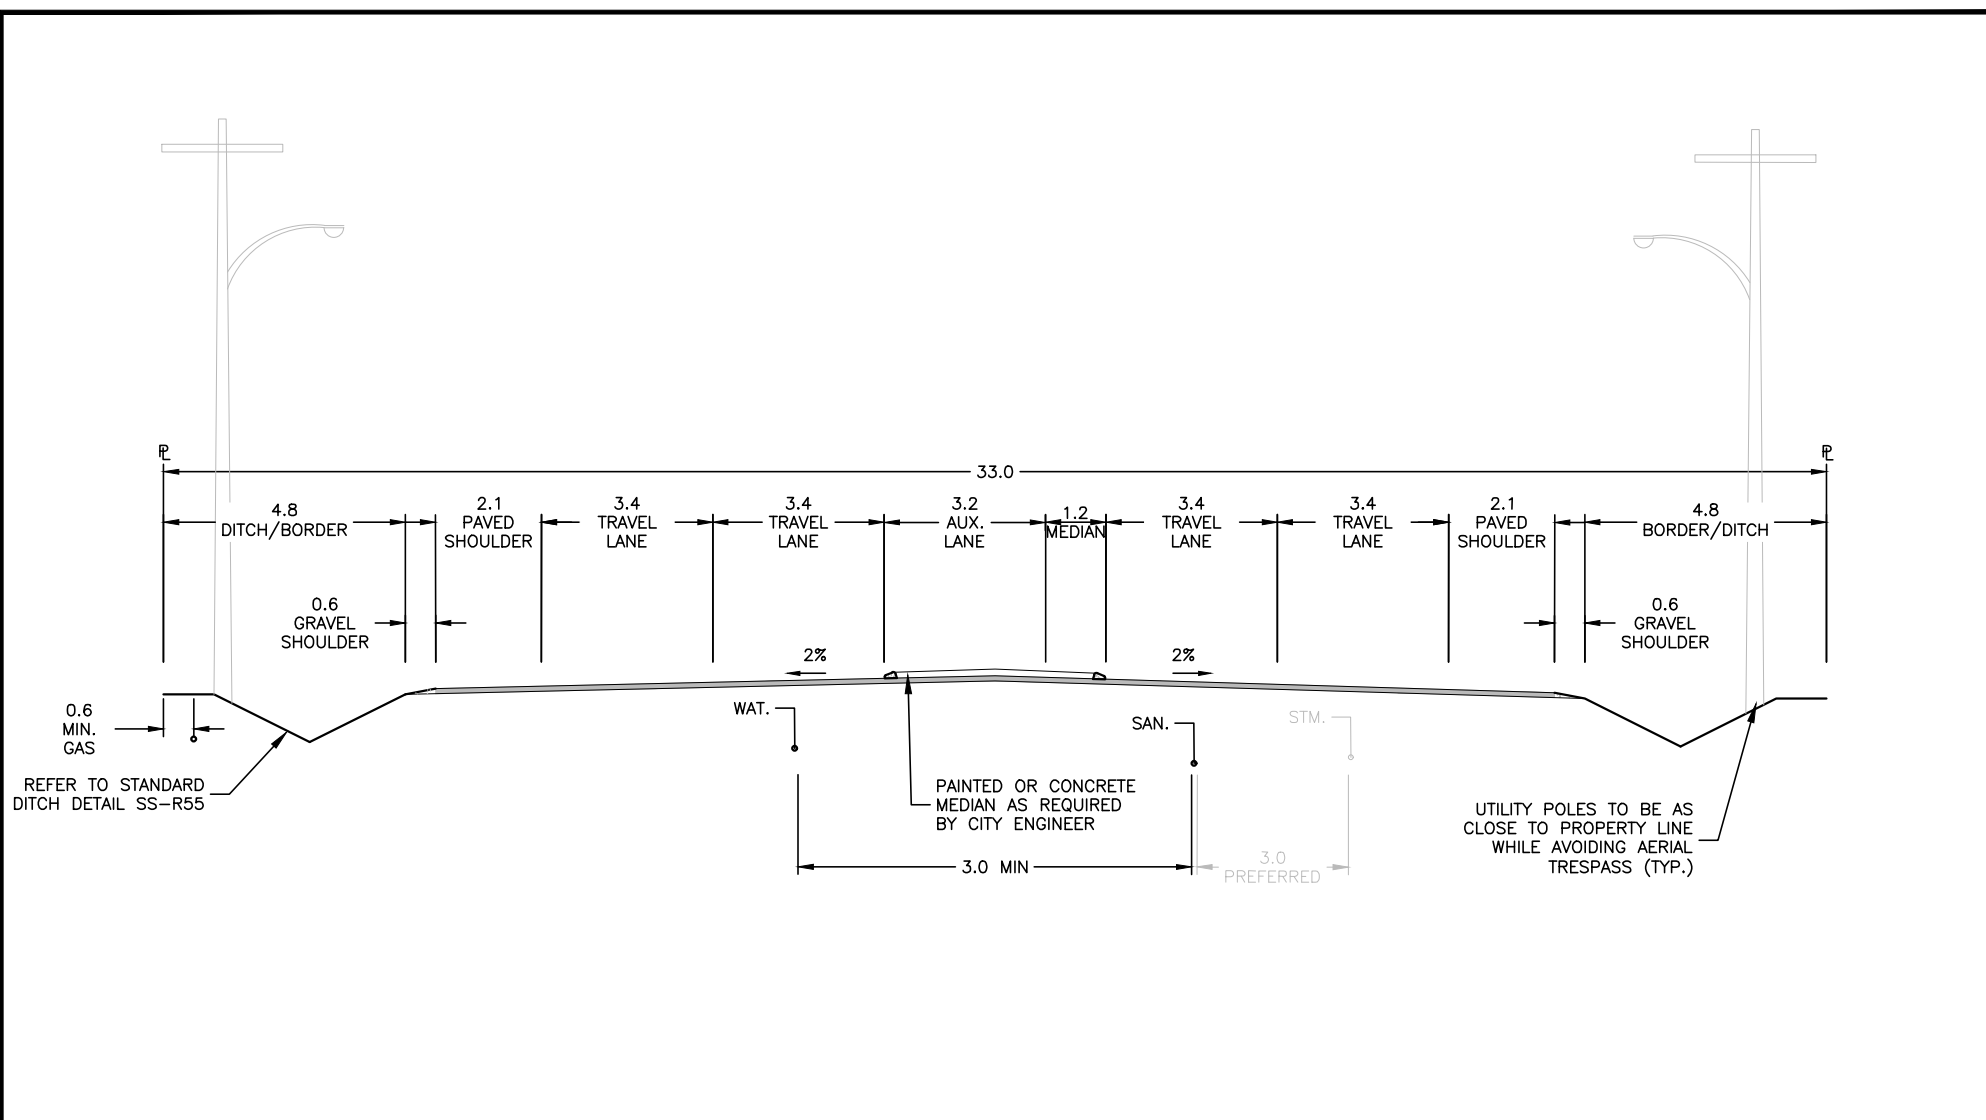

- NOTES:
1. AT THE RECOMMENDATION OF THE CITY ENGINEER, THE APPROVING OFFICER MAY REQUIRE SPECIAL PROVISIONS OR ADDITIONAL ROW FOR THE ROAD TO BE ADEQUATELY SUPPORTED, PROTECTED, OR DRAINED.
 2. AUXILIARY LANES REQUIRED AS NECESSARY, AS PER BYLAW 7900.

STANDARD DETAIL DRAWING	DATE: JULY 4/23	RURAL MAJOR ARTERIAL (5 LANE)	DWG. NO.	 City of Kelowna
	SCALE: NTS		XS-R82	

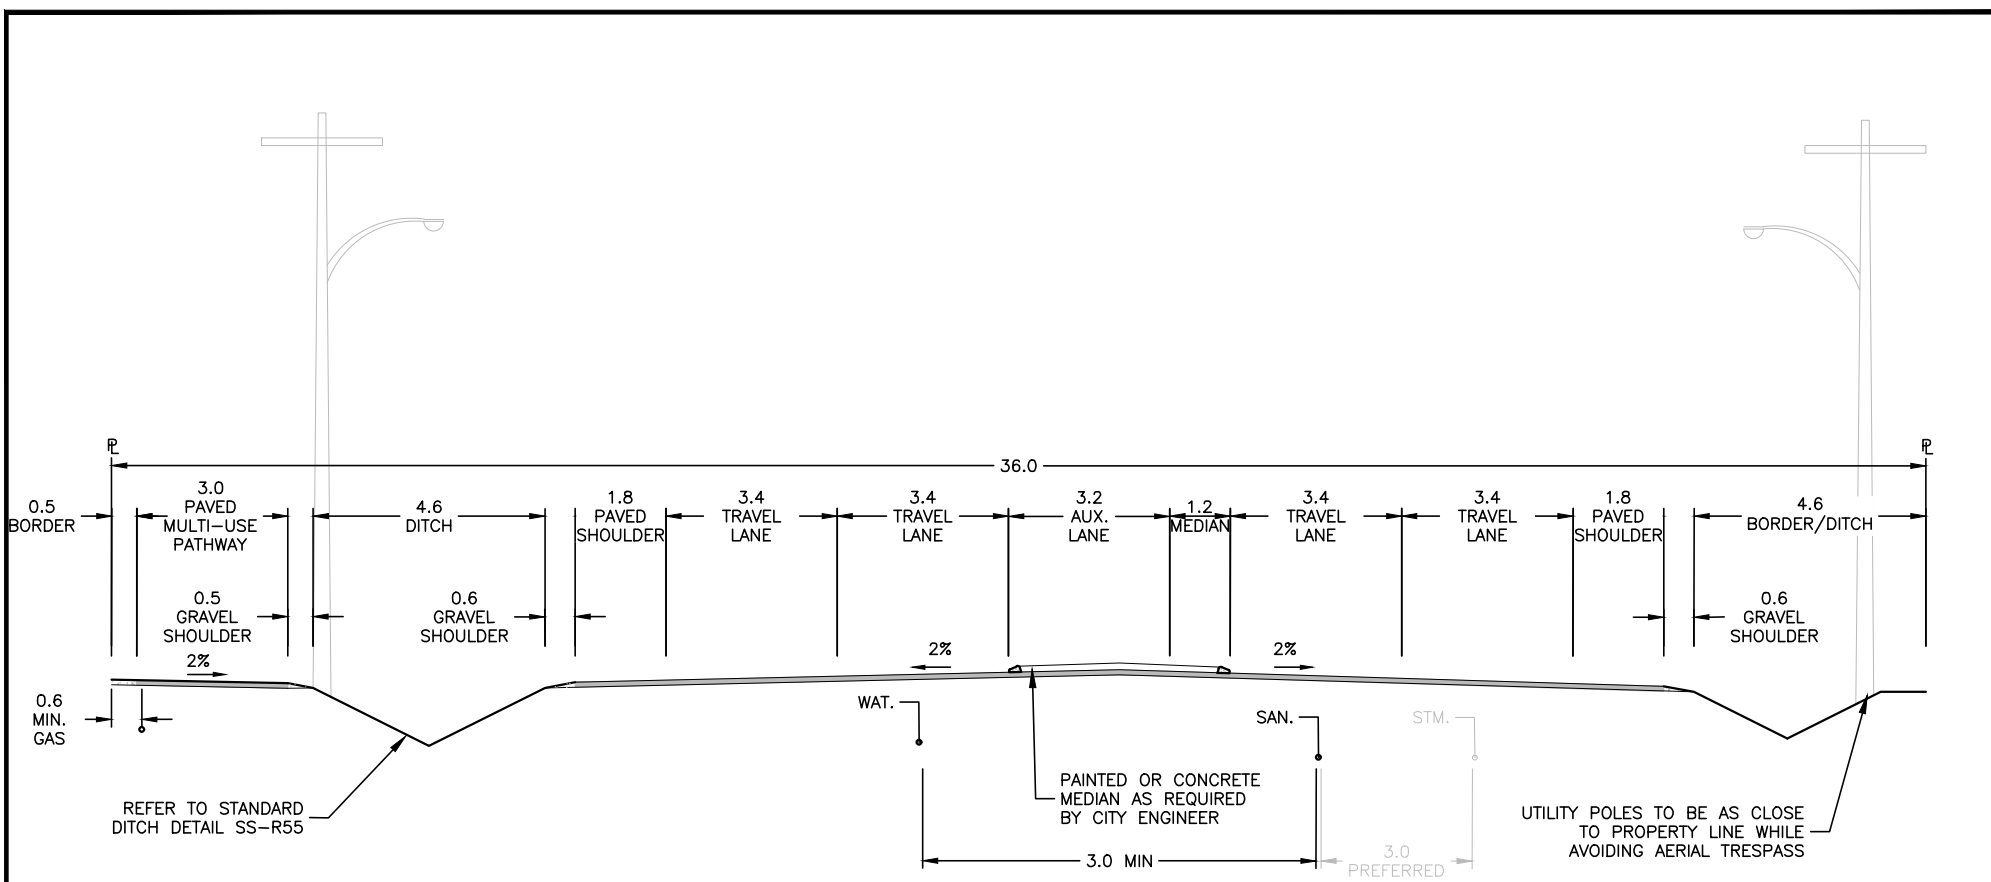

NOTES:

1. AT THE RECOMMENDATION OF THE CITY ENGINEER, THE APPROVING OFFICER MAY REQUIRE SPECIAL PROVISIONS OR ADDITIONAL ROW FOR THE ROAD TO BE ADEQUATELY SUPPORTED, PROTECTED, OR DRAINED.
2. AUXILIARY LANES REQUIRED AS NECESSARY, AS PER BYLAW 7900.

**STANDARD
DETAIL
DRAWING**


DATE:
JULY 4/23
SCALE:
NTS

**RURAL MAJOR ARTERIAL
(5 LANE WITH MULTI-USE PATHWAY)**

DWG. NO.

XS-R83



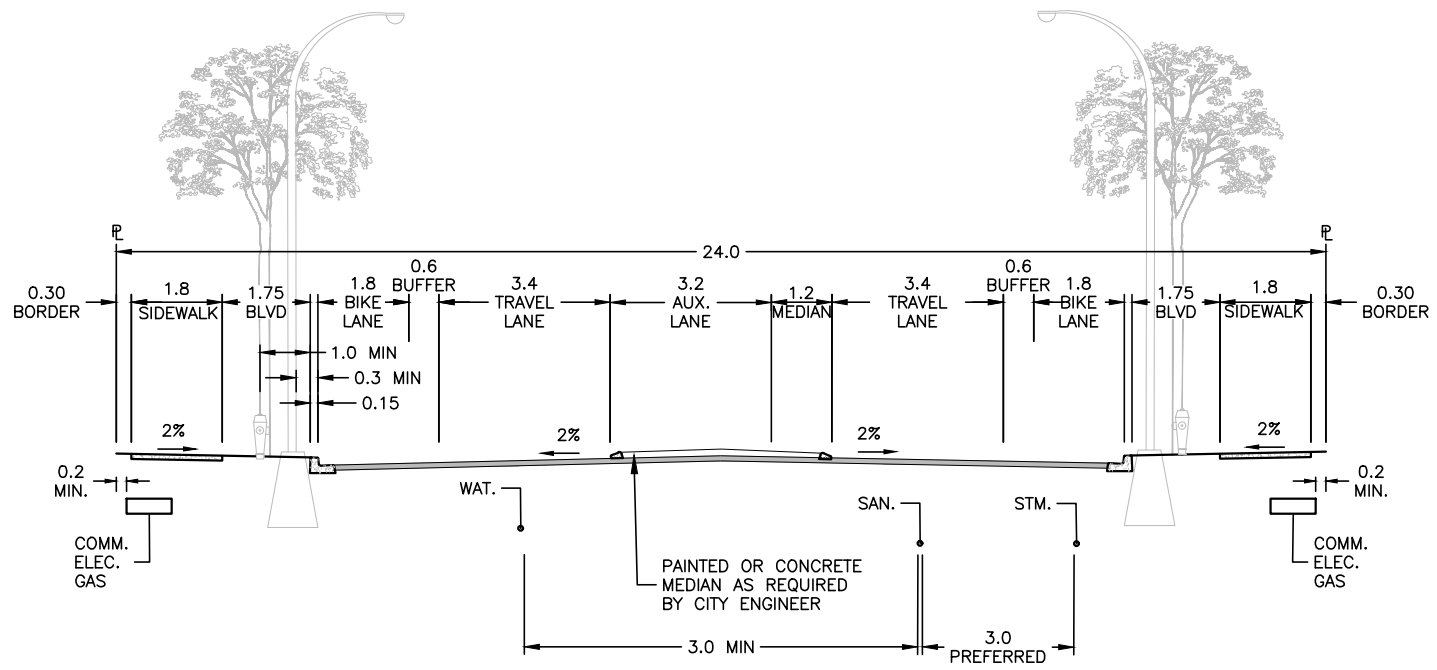

NOTES:

1. AT THE RECOMMENDATION OF THE CITY ENGINEER, THE APPROVING OFFICER MAY REQUIRE SPECIAL PROVISIONS OR ADDITIONAL ROW FOR THE ROAD TO BE ADEQUATELY SUPPORTED, PROTECTED, OR DRAINED.
2. AUXILIARY LANES REQUIRED AS NECESSARY, AS PER BYLAW 7900.

**STANDARD
DETAIL
DRAWING**

DATE:
JULY 4/23


SCALE:
NTS

**SUBURBAN MAJOR ARTERIAL
(3 LANE)**

DWG. NO.

XS-R84



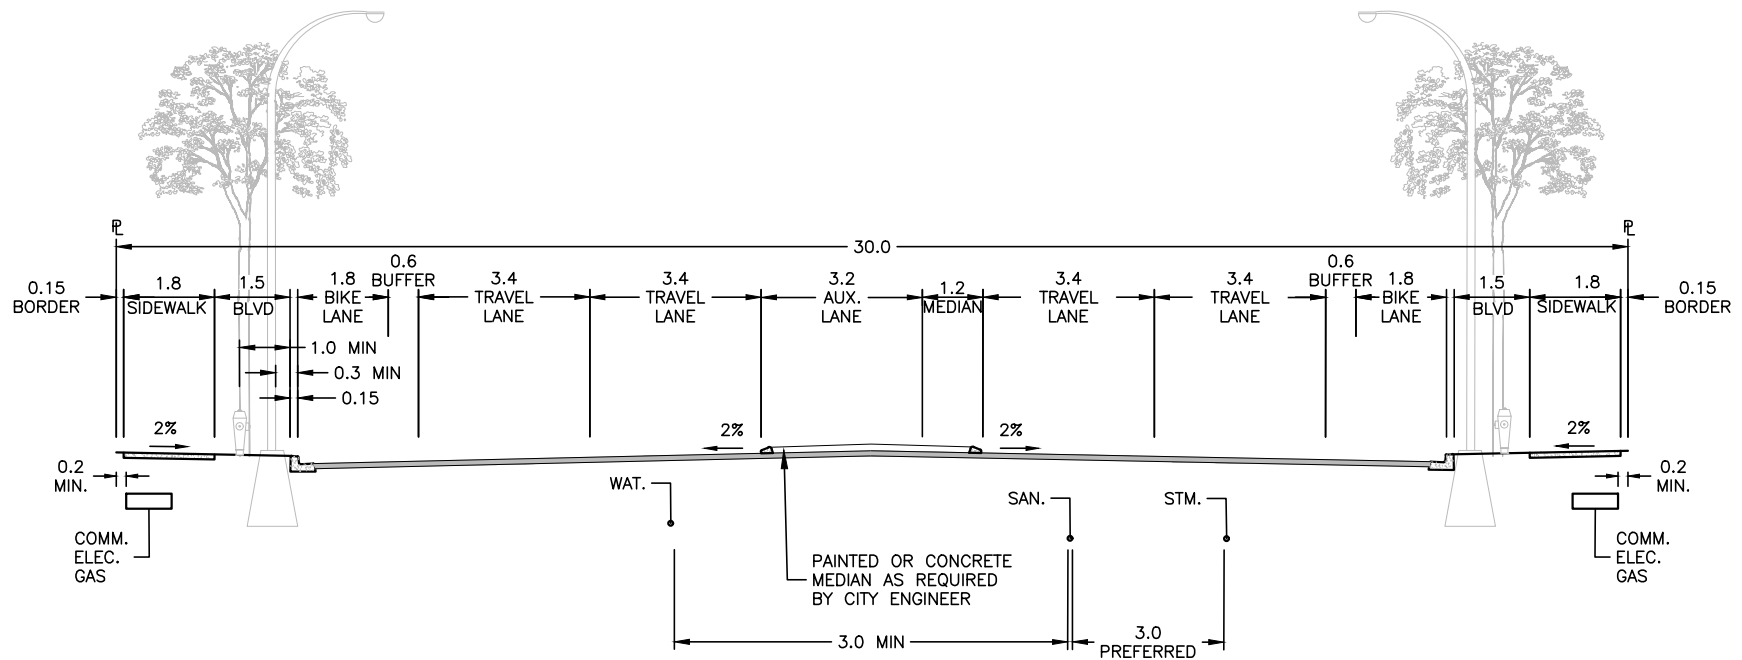

NOTES:

1. AT THE RECOMMENDATION OF THE CITY ENGINEER, THE APPROVING OFFICER MAY REQUIRE SPECIAL PROVISIONS OR ADDITIONAL ROW FOR THE ROAD TO BE ADEQUATELY SUPPORTED, PROTECTED, OR DRAINED.
2. AUXILIARY LANES REQUIRED AS NECESSARY, AS PER BYLAW 7900.

**STANDARD
DETAIL
DRAWING**


DATE:
JULY 4/23
SCALE:
NTS

**SUBURBAN MAJOR ARTERIAL
(5 LANE)**

DWG. NO.


XS-R85




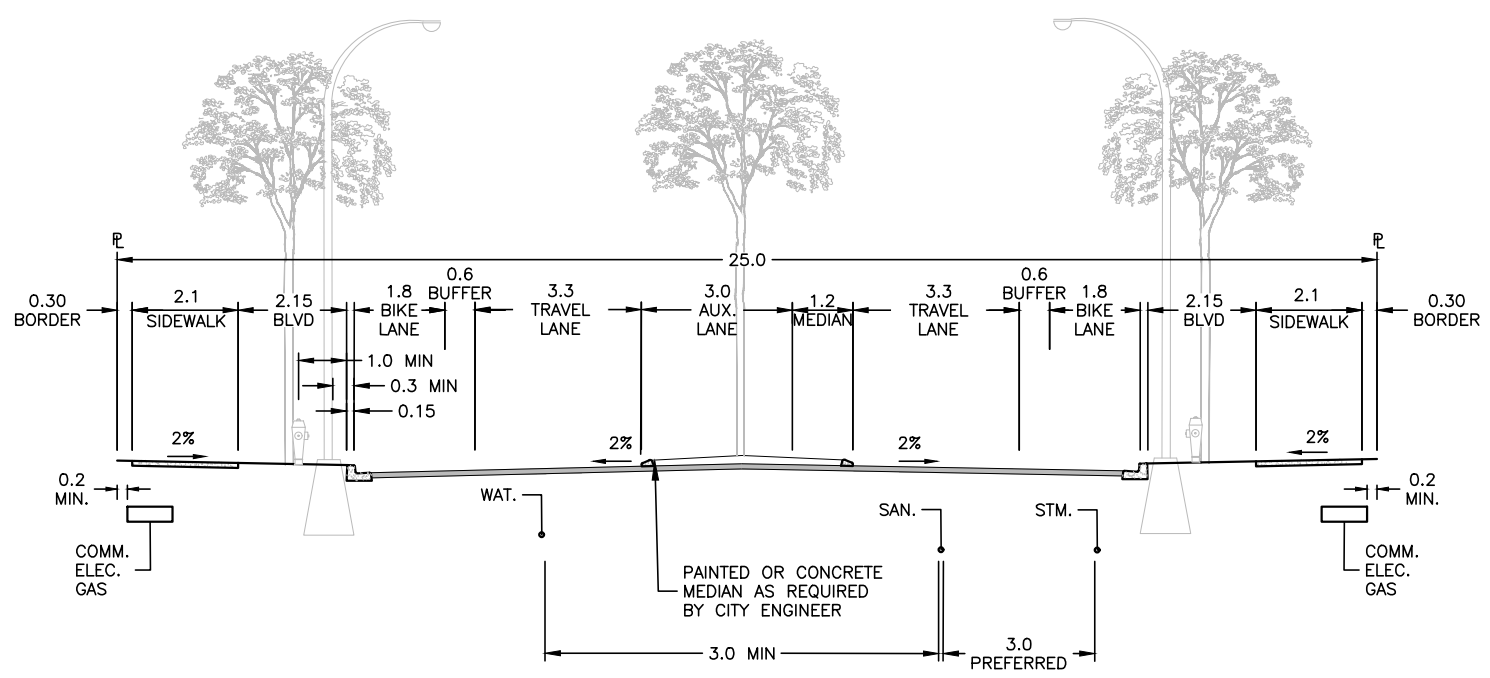

NOTES:

1. AT THE RECOMMENDATION OF THE CITY ENGINEER, THE APPROVING OFFICER MAY REQUIRE SPECIAL PROVISIONS OR ADDITIONAL ROW FOR THE ROAD TO BE ADEQUATELY SUPPORTED, PROTECTED, OR DRAINED.
2. AUXILIARY LANES REQUIRED AS NECESSARY, AS PER BYLAW 7900.


STANDARD DETAIL DRAWING	DATE: JULY 4/23	CORE AREA MAJOR ARTERIAL (3 LANE)	DWG. NO.	 City of Kelowna
	SCALE: NTS		XS-R86	

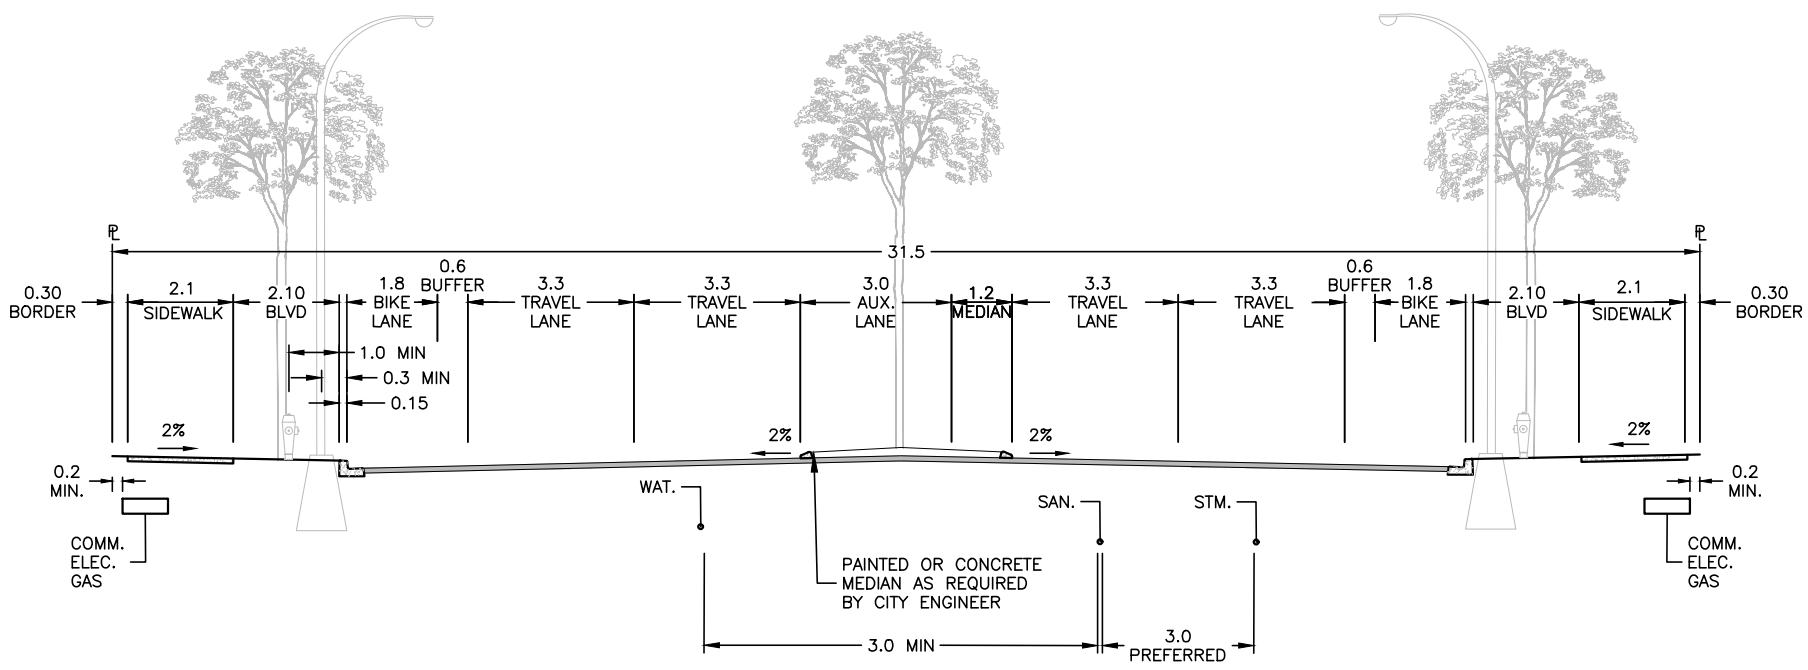

NOTES:

1. AT THE RECOMMENDATION OF THE CITY ENGINEER, THE APPROVING OFFICER MAY REQUIRE SPECIAL PROVISIONS OR ADDITIONAL ROW FOR THE ROAD TO BE ADEQUATELY SUPPORTED, PROTECTED, OR DRAINED.
2. AUXILIARY LANES REQUIRED AS NECESSARY, AS PER BYLAW 7900.

STANDARD DETAIL DRAWING	DATE: JULY 4/23	CORE AREA MAJOR ARTERIAL (5 LANE)	DWG. NO.	 City of Kelowna
	SCALE: NTS		XS-R87	

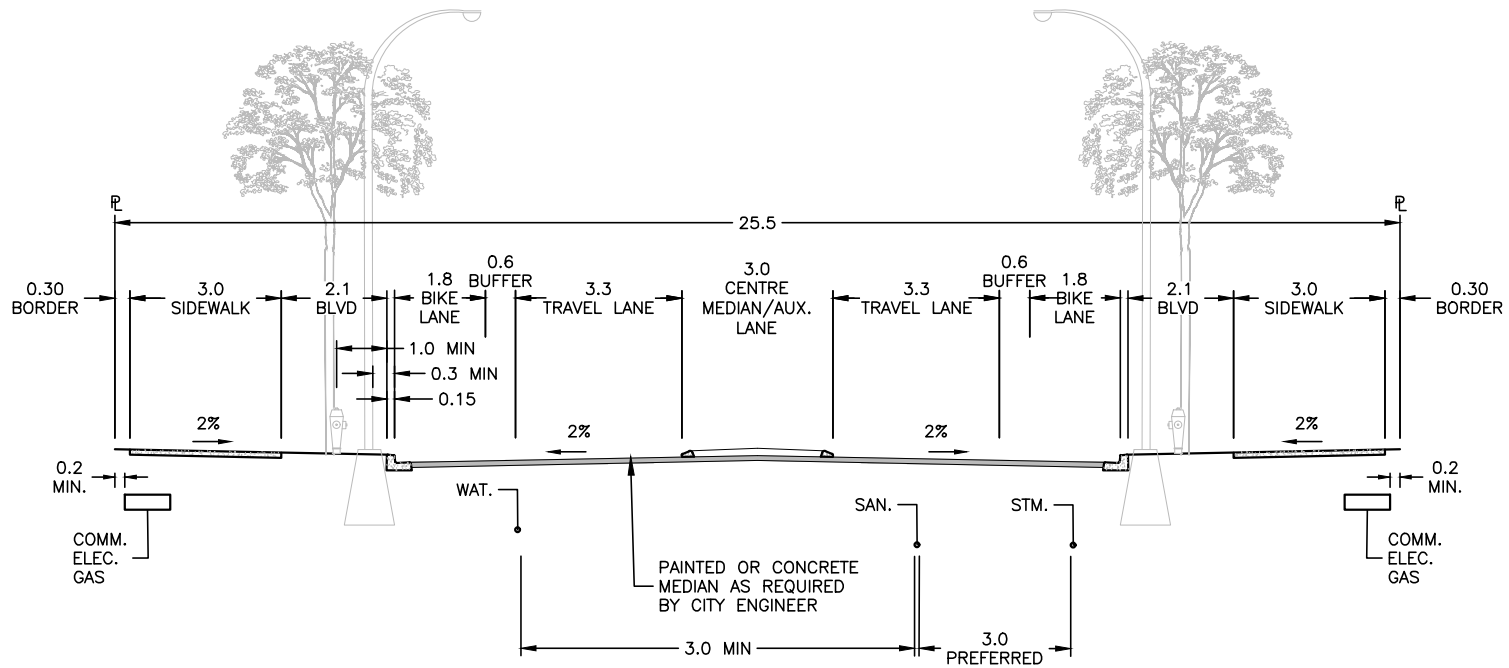

NOTES:

1. AT THE RECOMMENDATION OF THE CITY ENGINEER, THE APPROVING OFFICER MAY REQUIRE SPECIAL PROVISIONS OR ADDITIONAL ROW FOR THE ROAD TO BE ADEQUATELY SUPPORTED, PROTECTED, OR DRAINED.
2. AUXILIARY LANES REQUIRED AS NECESSARY, AS PER BYLAW 7900.

**STANDARD
DETAIL
DRAWING**


DATE:
JULY 4/23
SCALE:
NTS

**URBAN CENTRE MAJOR ARTERIAL
(3 LANE)**

DWG. NO.

XS-R88



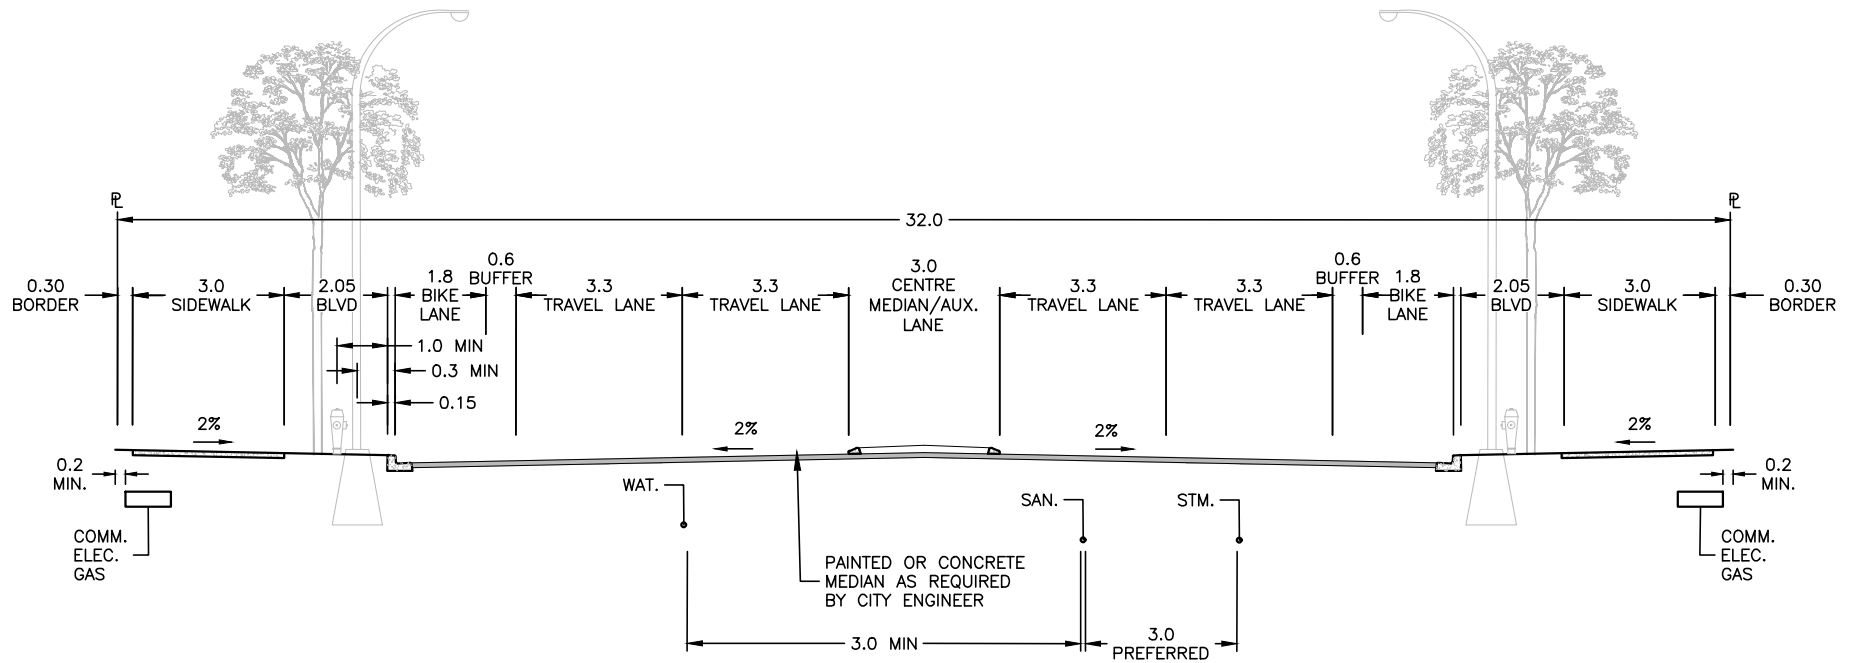

NOTES:

1. AT THE RECOMMENDATION OF THE CITY ENGINEER, THE APPROVING OFFICER MAY REQUIRE SPECIAL PROVISIONS OR ADDITIONAL ROW FOR THE ROAD TO BE ADEQUATELY SUPPORTED, PROTECTED, OR DRAINED.
2. AUXILIARY LANES REQUIRED AS NECESSARY, AS PER BYLAW 7900.

**STANDARD
DETAIL
DRAWING**


DATE:
JULY 4/23
SCALE:
NTS

**URBAN CENTRE MAJOR ARTERIAL
(5 LANE)**


DWG. NO.

XS-R89



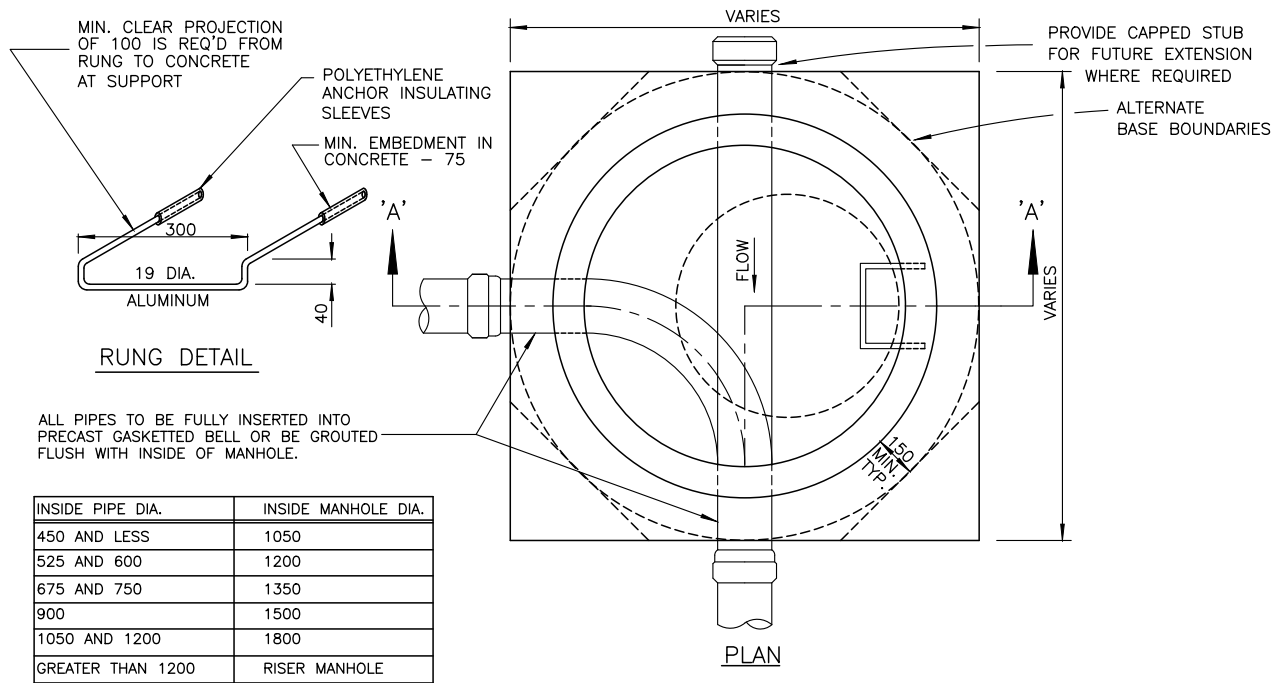

INSIDE PIPE DIA.	INSIDE MANHOLE DIA.
450 AND LESS	1050
525 AND 600	1200
675 AND 750	1350
900	1500
1050 AND 1200	1800
GREATER THAN 1200	RISER MANHOLE

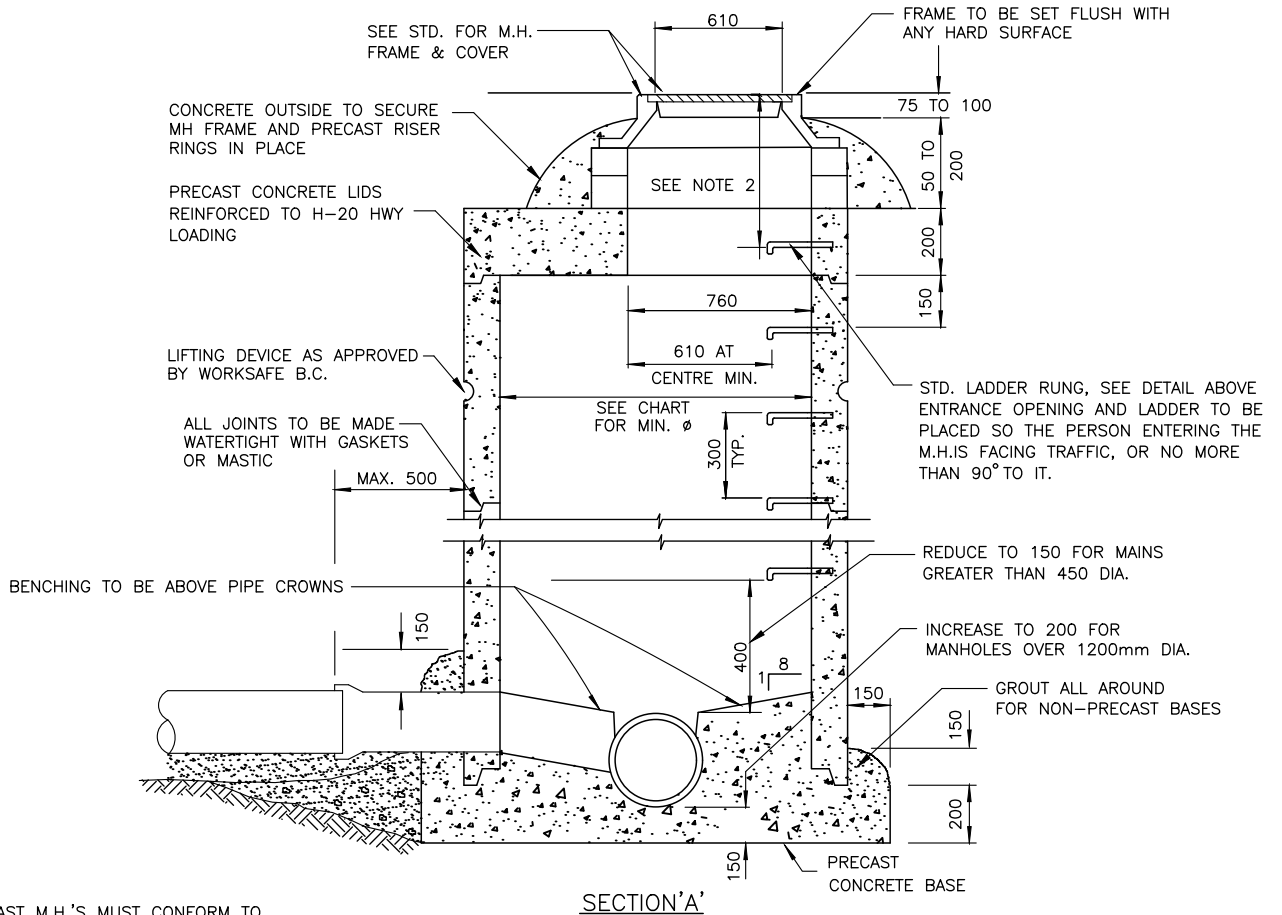

NOTES:

1. ALL PRECAST M.H.'S MUST CONFORM TO A.S.T.M. & CSA SPECIFICATIONS AND HAVE A MIN. 114 WALL THICKNESS.
2. MAXIMUM DEPTH TO FIRST RUNG IS 500mm. WHEN HANDHOLD IS INSTALLED BETWEEN TOP AND FIRST RUNG, MAXIMUM DEPTH MAY BE INCREASED TO 660mm
3. CAST-IN-PLACE BASE SHOWN. PRECAST BASE REQUIRED, UNLESS OTHERWISE APPROVED.
4. FOR OVER-BUILD MH'S, PIPE ENTERING MH MUST NOT PROTRUDE FURTHER THAN 25mm AND BE NO LESS THAN FLUSH WITH INSIDE OF BARREL.

**STANDARD
DETAIL
DRAWING**

DATE:
JUNE 6/24
SCALE:
NTS

MANHOLES


DWG. NO.

SS-S1a




STANDARD DETAIL DRAWINGS

2 - 22mm DIA. PICK-OUT HOLES REQ'D

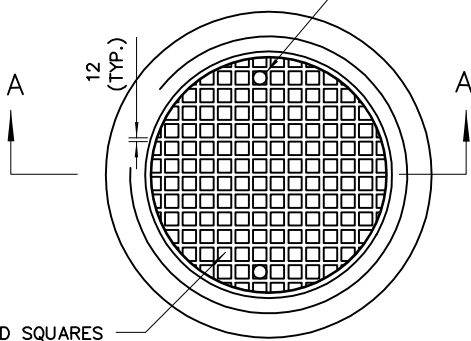


RAISED SQUARES
(5mm HIGH)


PLAN

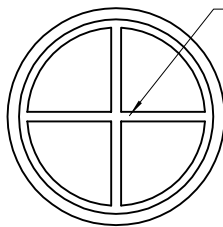

WEBBING TO ACCOMMODATE
SPECIFIED LOAD

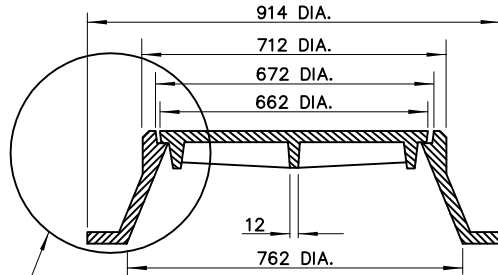


SEE DETAIL 'A'
SECTION 'A-A'

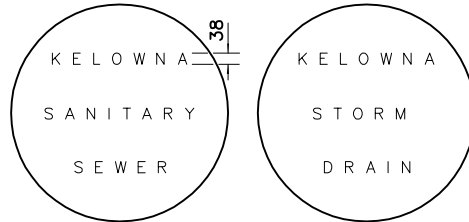

STANDARD LETTERING ON COVER

COVER- BOTTOM VIEW

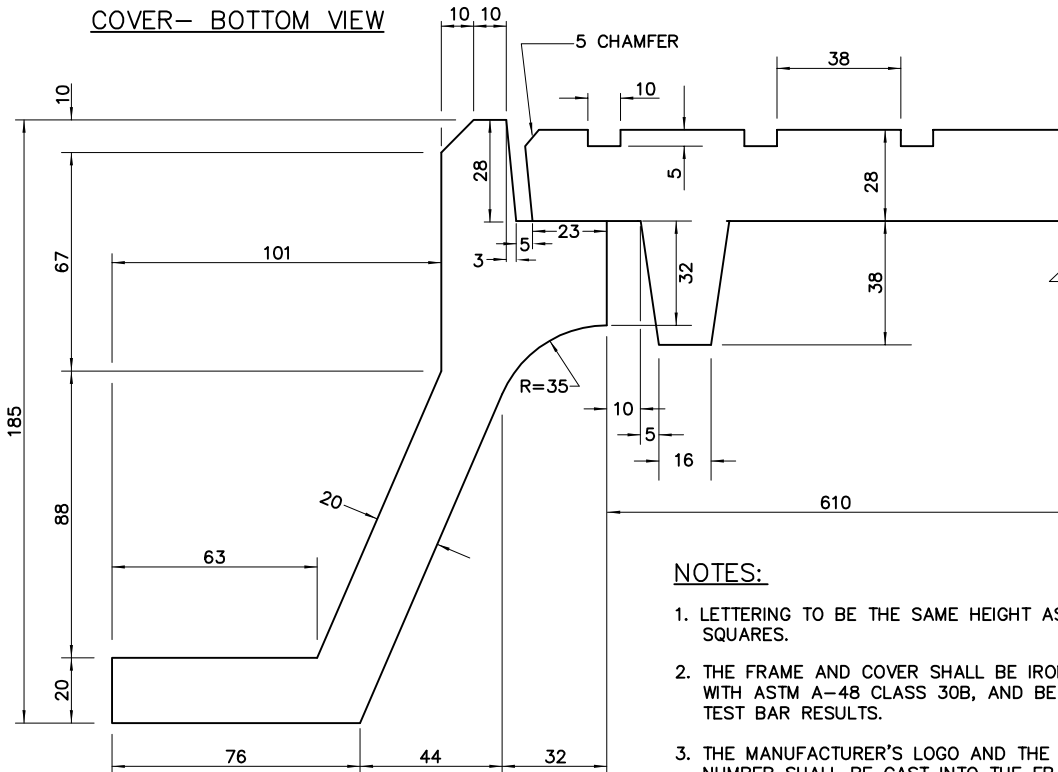

DETAIL 'A'

NOTES:

1. LETTERING TO BE THE SAME HEIGHT AS THE RAISED SQUARES.
2. THE FRAME AND COVER SHALL BE IRON IN ACCORDANCE WITH ASTM A-48 CLASS 30B, AND BE ACCOMPANIED BY TEST BAR RESULTS.
3. THE MANUFACTURER'S LOGO AND THE HEAT SERIES NUMBER SHALL BE CAST INTO THE FRAME AND COVER.
4. COVER AND FRAME TO BE ABLE TO WITHSTAND 175 kN (40 000LBS) LOAD APPLIED AT THE CENTER OF THE COVER ON A 50mm THICK 250 x 250 RUBBER PAD.
5. THE CONTACT SURFACES BETWEEN THE FRAME AND THE COVER ARE TO BE MACHINED SMOOTH.


P:\DRAFTING\Standard Drawings\City_of_Kelowna\Utilities\Drainage and Sanitary\Proposed for Council

MANHOLE FRAME AND COVER



SS-S1b

JUNE 28/18

STANDARD DETAIL DRAWINGS

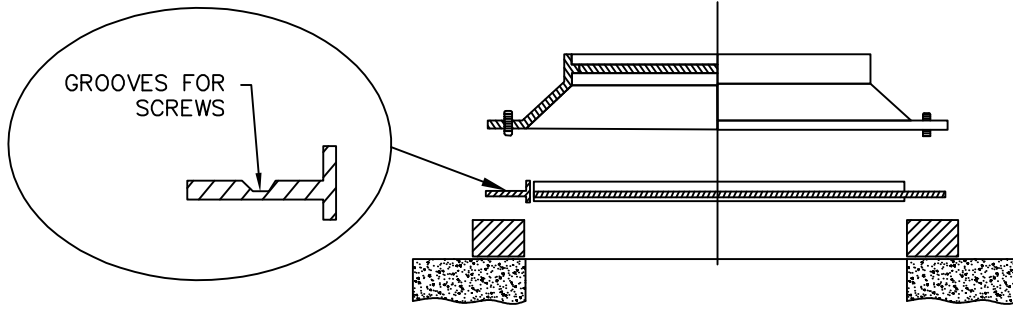

NOTES:
FOR GRADES >4% USE
LONGER SET SCREWS OR
USE SLOPE GRADE RINGS
AS RECOMMENDED BELOW.

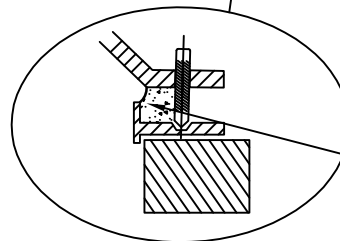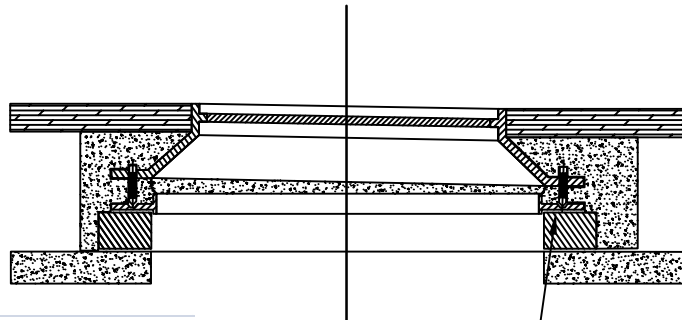

15mm MINIMUM GAP BETWEEN
TOP OF SUPPORT RING FORM
TO BOTTOM OF CASTING

ROAD GRADE	GRADE RING	ADJUSTBABLE FRAME
8-12%	8%	AFSR
4-8%	4%	AFSR
0-4%		AFSR ONLY

RAKE FINISH SURFACE OF CONCRETE
MAINTAIN MINIMUM 50mm ASPHALT
THICKNESS OVER CONCRETE

MIN. ASPHALT THICKNESS TO BE
50mm AROUND FRAME

FILL VOID
WITH CONCRETE

MATCH CONTOUR OF ROAD
SURFACE.

SET SCREW TO HAVE BONDED
THREAD PROTECTION AND
GRAPHITE. THREADED HOLES
IN FRAME

DO NOT EXCAVATE
BEYOND GRADE RINGS
100mm, RECOMMEND
HYDRO EXCAVATION

PLACE CONCRETE BETWEEN FRAME
AND SUPPORTING RING, IN A SINGLE
HOMOGENEOUS MANNER.
EXPOSED CONCRETE INSIDE CHIMNEY
TO BE HAND FINISHED SMOOTH

NOTE: PROTECT SET SCREW
THREADS FROM CONCRETE
USING PLASTIC THREAD CAPS
OR OTHER APPROVED EQUAL.
(SEE MANUFACTURERS
RECOMMENDATIONS.)
THICKNESS OF CONCRETE TO
BE 100mm
-CONCRETE 30 MPA
-10mm AGREGATE REDUCE
SHRINKAGE BY USE OF
PLASTISIZER


P:\DRAFTING\Standard Drawings\City_of_Kelowna\Utilities\Drainage and Sanitary\Proposed for Council

ADJUSTABLE MANHOLE FRAME AND COVER

SS-S1c

JUNE 28/2014

STANDARD DETAIL DRAWINGS

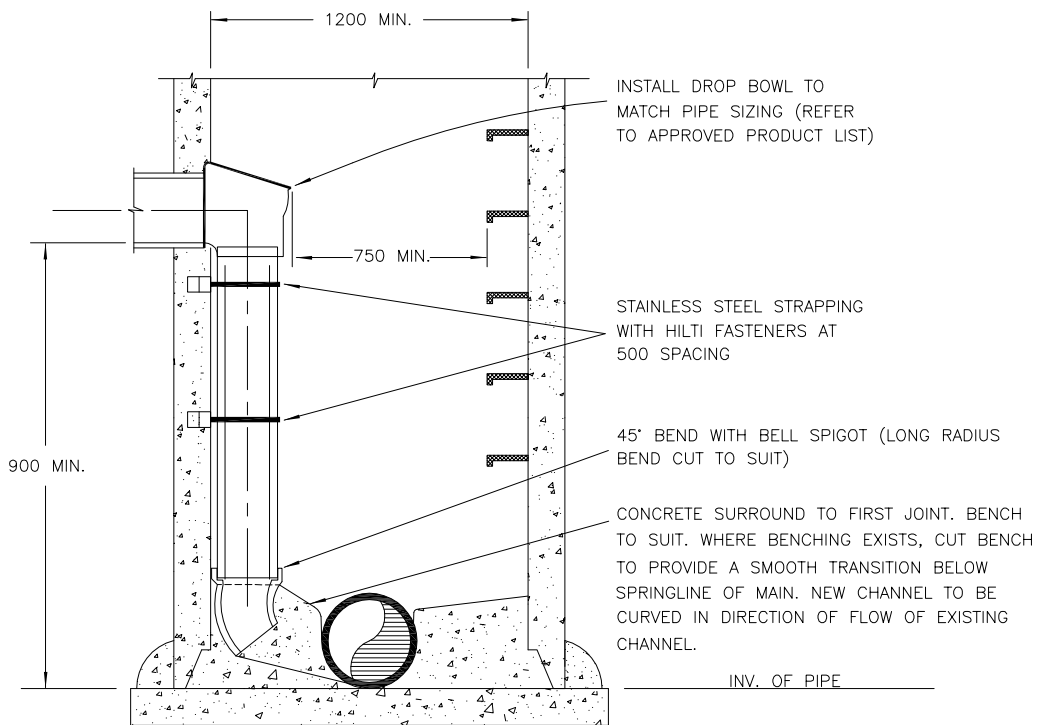

INSIDE DROP TYPE

- NOTE:**
1. INSIDE DROP TO BE USED WHERE SPECIFIED BY ENGINEER.
 2. ALL INSIDE PIPE AND FITTINGS PVC DR 28/35.
 3. THIS DRAWING SHOWS INSIDE DROP ONLY. SEE DRAWING SS-S1A FOR ALL OTHER DETAILS PERTAINING TO MANHOLE REQUIREMENTS.
 4. REFER TO CONTRACT DRAWINGS. SECTION 33 44 01 FOR DETAILED SPECIFICATIONS.


NOT TO SCALE

INSIDE DROP MANHOLE

SS-S4

JULY 4/18

STANDARD DETAIL DRAWINGS



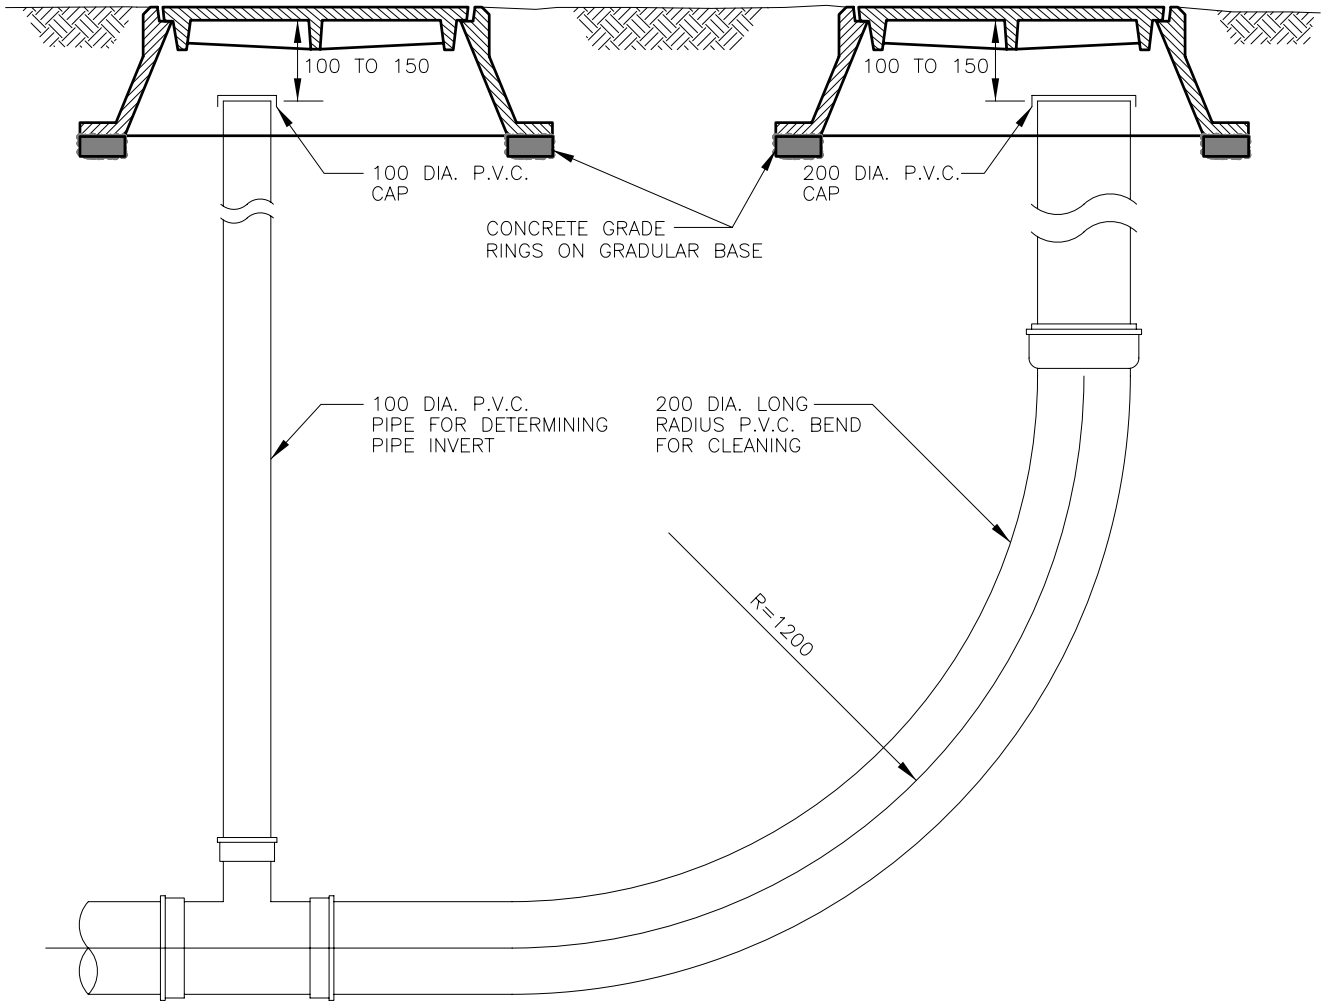


\\P:\DRAFTING\STD-DWGS\MMCD-STD\SS-S6.dwg

CLEANOUT DETAIL (TEMPORARY)

SS-S6

APRIL 15/08

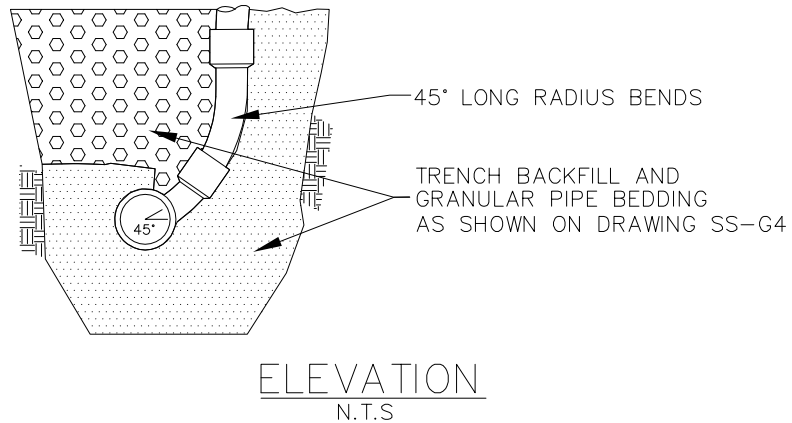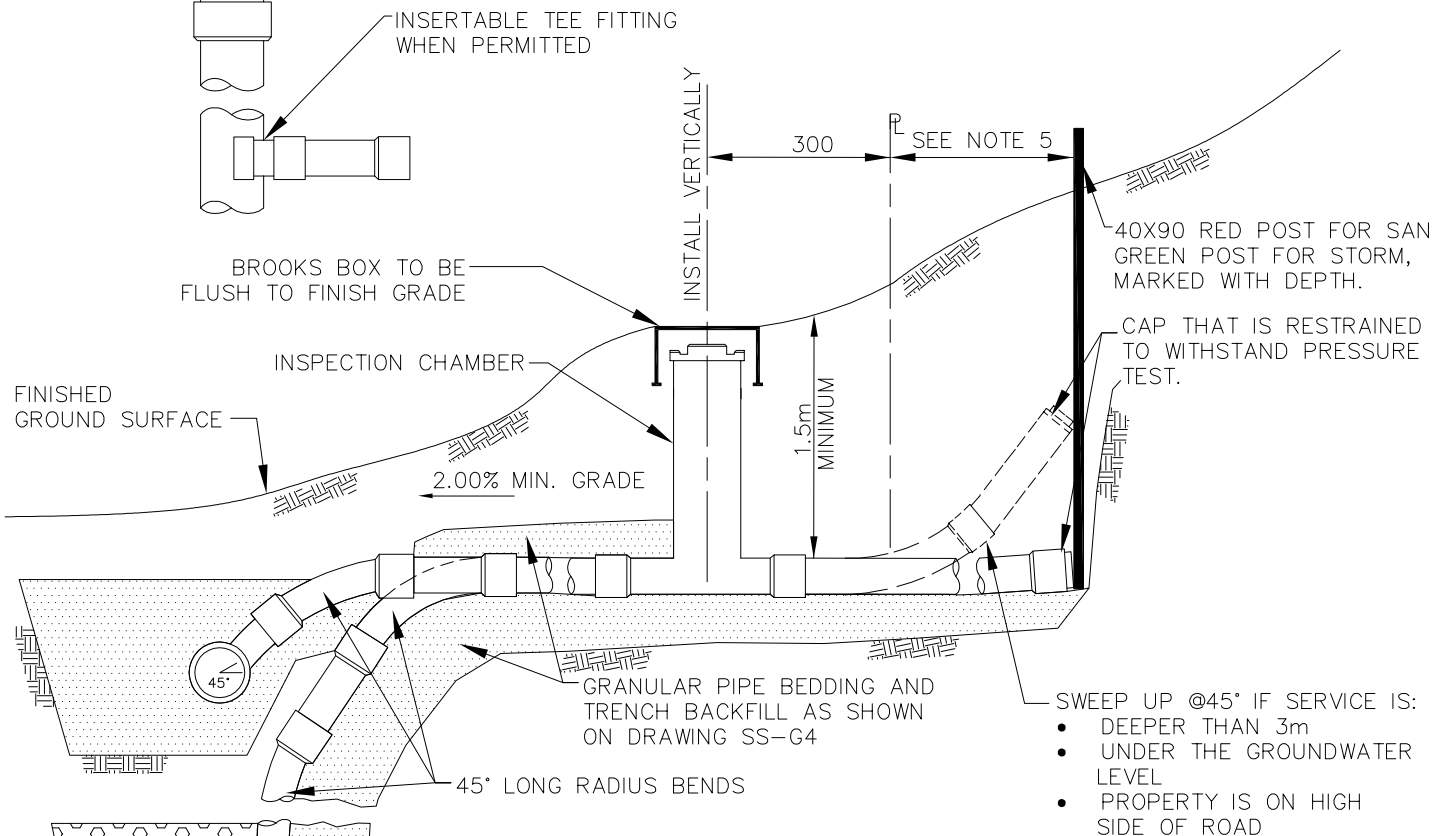
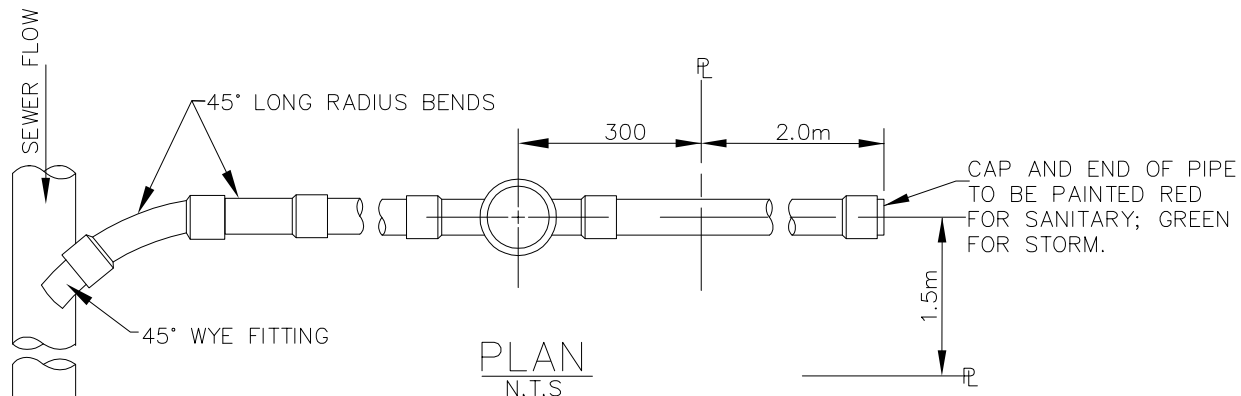


- NOTE:**
1. CONNECTIONS TO BE 100mm DIAMETER FOR SANITARY AND 150mm FOR STORM.
 2. RISER TYPE SERVICE (FROM MAIN) TO BE USED ONLY WHEN SERVICE IS MORE THAN 2.4m ABOVE WYE INVERT.
 3. LOCATION OF SERVICE AND MARKER AS SHOWN ON CONTRACT DRAWINGS.
 4. SEE DRAWING SS-S9 FOR DETAILS OF INSPECTION CHAMBER, BROOKS BOX AND INSTALLATION REQUIREMENTS.
 5. 2.0m TYPICAL. WHEN ON LOW SIDE OF ROAD AND PIPE DEPTHS > 2.0m, USE 4.0m
 6. HORIZONTAL SEPARATION BETWEEN SANITARY SEWER SERVICE AND ADJUST WATER AND STORM SERVICES TO BE MINIMUM OF 0.5m


SANITARY AND STORM SEWER SERVICE CONNECTION

DRAWING NUMBER
SS-S7


P:\DRAFTING\STANDARD_DRAWINGS\CITY_OF_KELOWNA UTILITIES\DRAINAGE_AND_SANITARY\PROPOSED_FOR_COUNCIL\SS-S9

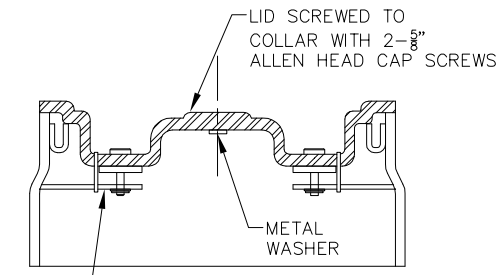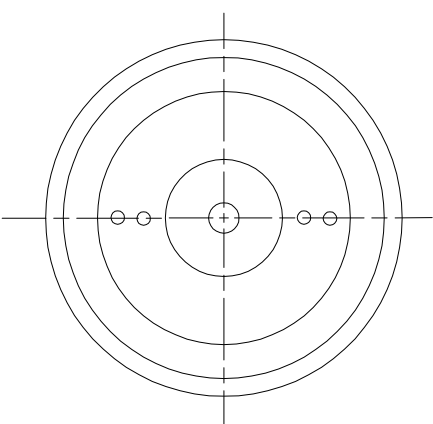

CAP DETAIL
N.T.S

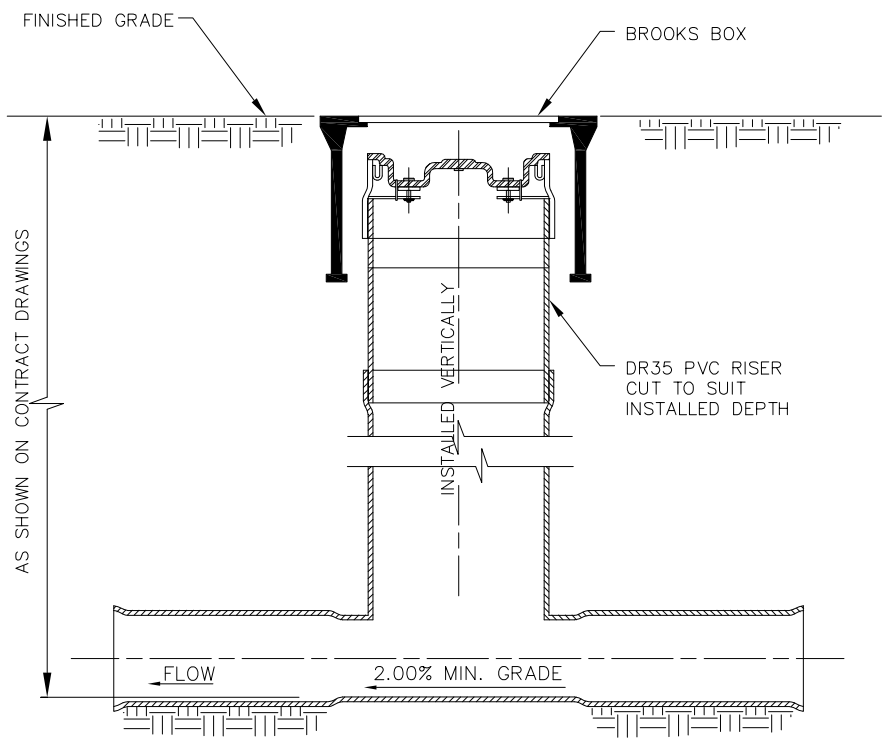

PROFILE VIEW
N.T.S

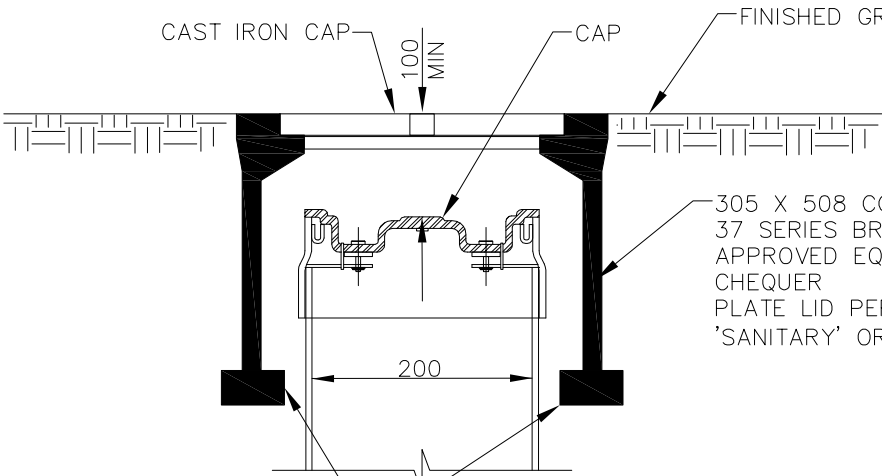



BROOKS BOX DETAIL
N.T.S

- NOTE:**
1. REFER TO DRAWING SS-S7 FOR INSTALLATION REQUIREMENTS.
 2. INSPECTION TO BE APPROVED MANUFACTURED FITTING.
 3. REFER TO CONTRACT DRAWINGS FOR SITE SPECIFIC DIMENSIONS AND SECTION O2731 FOR DETAILED SPECIFICATIONS.
 4. RED CAP FOR SANITARY AND GREEN CAP FOR STORM CONNECTIONS.

**INSPECTION CHAMBER FOR 100 TO 200
SANITARY SEWER OR STORM DRAIN CONNECTION**

**DRAWING NUMBER
SS-S9**

STANDARD DETAIL DRAWINGS

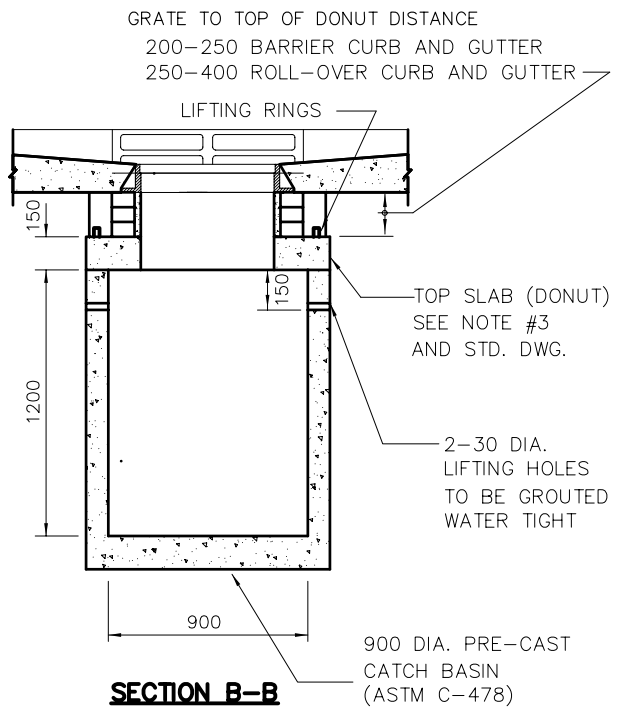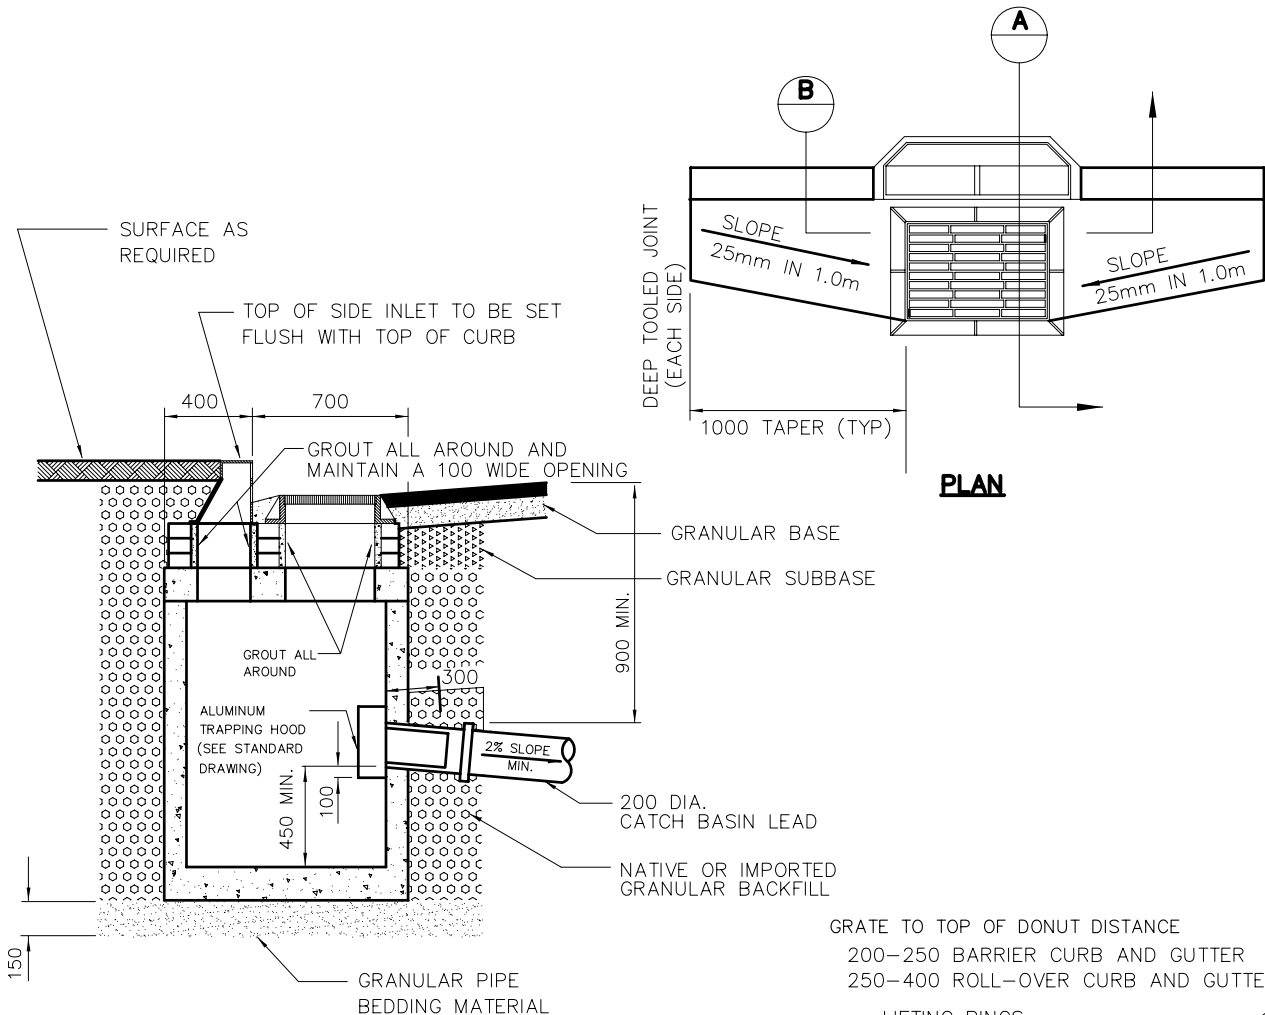

- NOTES:**
1. FOR DETAILS OF METAL CASTINGS; SEE STANDARD.
 2. REFER TO CATCH BASIN TOP SLAB FOR DETAILS.
 3. a) METAL CASTINGS ADJUSTED TO GRADE WITH CONCRETE GRADE RINGS. INSIDE SURFACES TO BE GROUTED SMOOTH.
 b) FOR INSTALLATION OF CATCH BASIN IN ROLLOVER CURB CURB AND GUTTER, USE ROLLOVER FRAME AND GRATE. (WESTVIEW SALES LTD RB7 OR EQUAL)
 c) FOR INSTALLATION OF CATCH BASIN WITHOUT CURB AND GUTTER, BLOCK CURB INLET OPENING IN TOP SLAB WITH SOLID NON-DECOMPOSABLE MATERIAL.
 4. GRATE TO BE SET BELOW FIRST LIFT OF ASPHALT WHERE FINAL LIFT IS NOT BEING INSTALLED WITHIN ONE MONTH.


CATCH BASIN (900mm DIA.)

SS-S11a


APRIL 15/08

I:\P:\DRAFTING\STD-DWGS\MACD-STD\SS-S11A.dwg


STANDARD DETAIL DRAWINGS

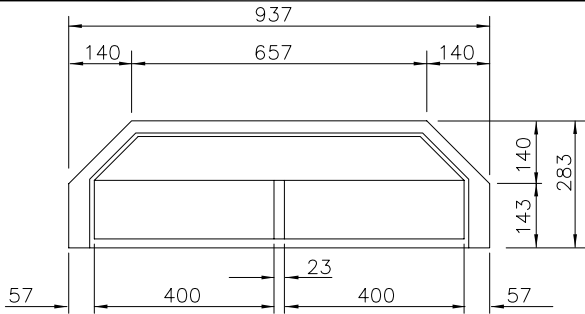


BOTTOM VIEW
(BARRIER CURB ONLY)

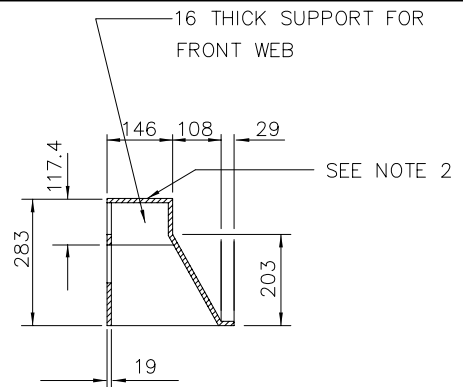


SECTION 'A-A'

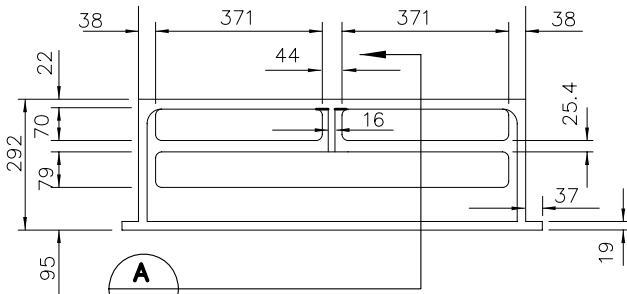


FRONT ELEVATION
(BARRIER CURB ONLY)

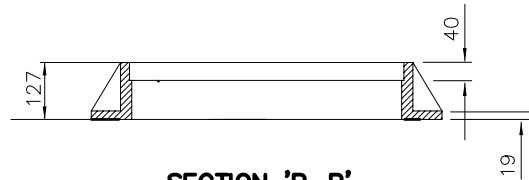


SECTION 'B-B'

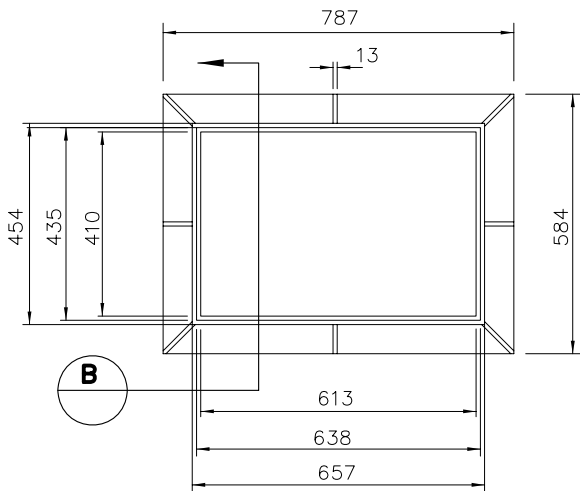

PLAN VIEW
(CATCH BASIN FRAME CASTING)

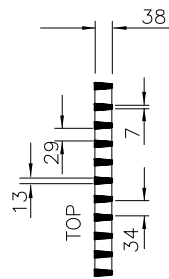

SECTION C-C

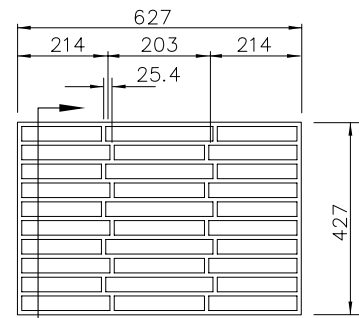

PLAN VIEW
(CATCH BASIN GRATE)

NOTE:

1. CURB INLET CASTING GRATE AND FRAME CASTING TO BE DUCTILE IRON (DESIGNED FOR H-20 LOADING)
2. FISH DESIGN CAN BE ADDED TO TOP OF SIDE INLET BUT MUST BE APPROVED BY THE CITY ENGINEER PRIOR TO CONSTRUCTION.
3. FOR ROLL CURB USE ROLLOVER FRAME & GRATE (WESTVIEW SALES LTD RB7 OR EQUAL)


P:\DRAFTING\STD-DWGS\MMCD-STD\SS-S11b.dwg

CATCH BASIN CASTINGS
COMBINED SIDE & GUTTER INLET


APRIL 15/08

SS-S11b


STANDARD DETAIL DRAWINGS

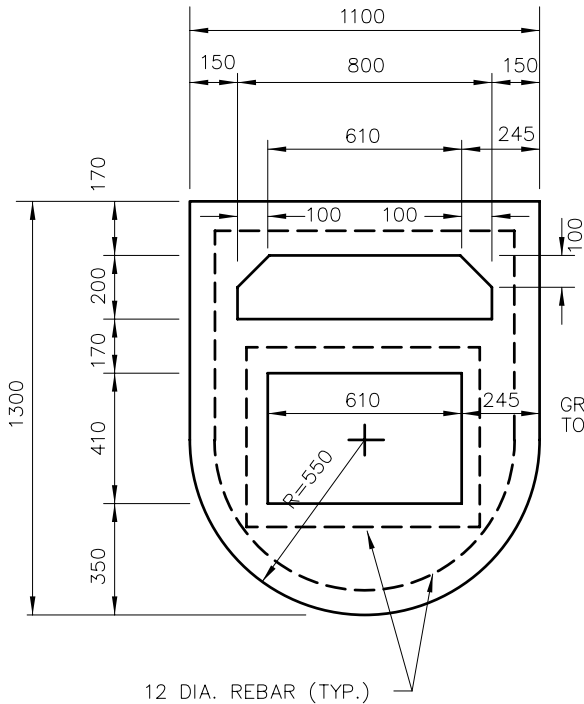


PLAN TOP SLAB

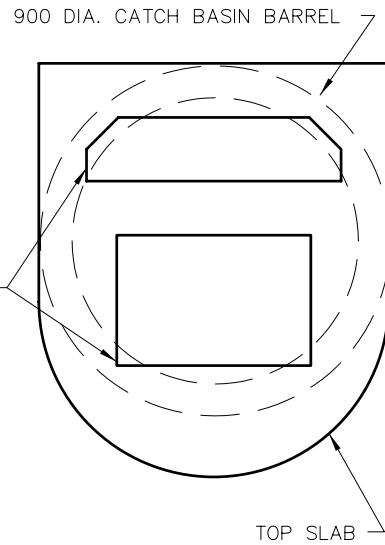

**POSITION OF TOP SLAB
ON 900mm DIA. CATCH BASIN**

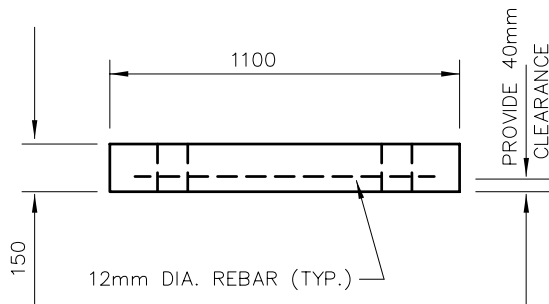

FRONT ELEVATION

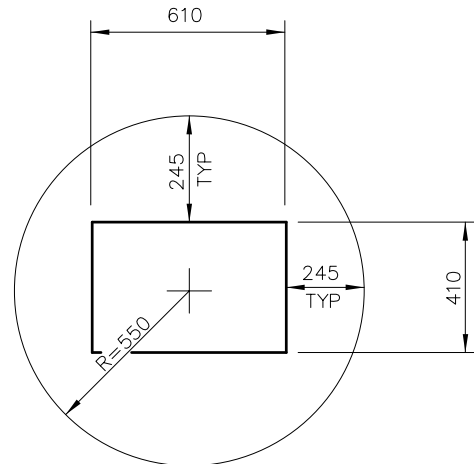

**TOP SLAB
(WITHOUT CURB INLET OPENING)**

NOTES:

1. ALL CONCRETE WORK TO BE A MINIMUM OF 30MP_a STRENGTH AND DESIGNED FOR H-20 LOADING.
2. MODIFY OPENINGS FOR ROLLOVER FRAME AND GRATE.


P:\DRAFTING\STD-DWGS\MMCD-STD\SS-s11c.dwg

CATCH BASIN – TOP SLAB

APRIL 15/08

SS-S11c

STANDARD DETAIL DRAWINGS

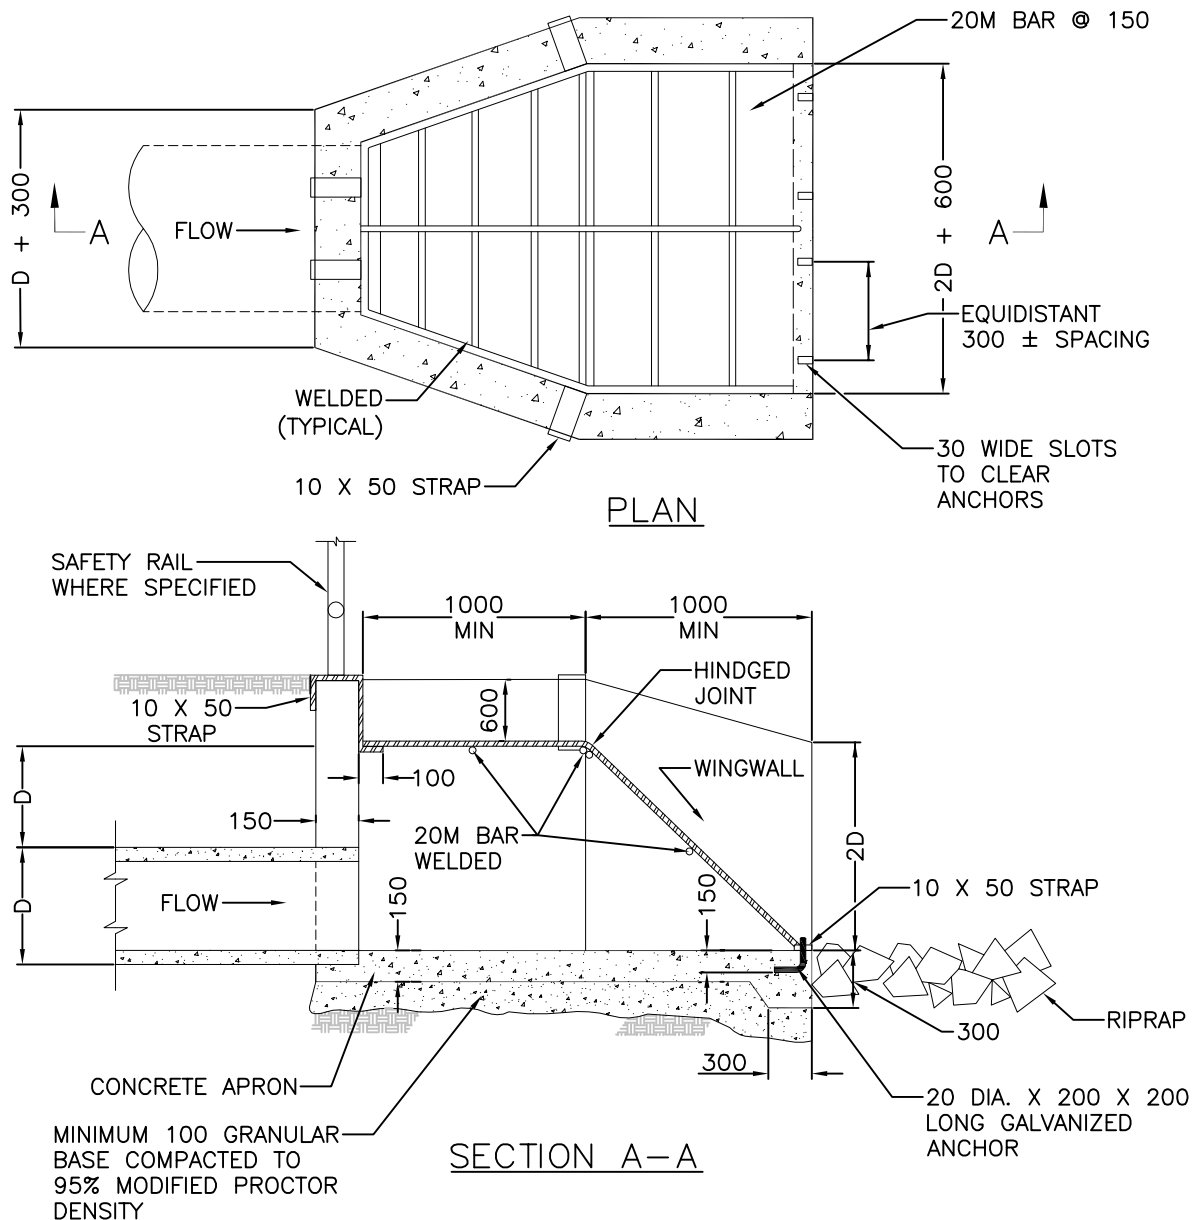

NOTES

1. INSTALL SAFETY HANDRAIL IF SPECIFIED ON CONTRACT DRAWINGS
2. PRECAST UNIT MAY BE PROVIDED AS ALTERNATIVE WITH CONTRACT ADMINISTRATOR'S APPROVAL.
3. ALL STEEL COMPONENTS TO BE HOT DIPPED GALVANIZED AFTER FABRICATION.
4. SAFETY GRILLAGE TO BE WELDED AT ALL JOINTS AND CONNECTIONS EXCEPT AT ANCHOR BOLTS
5. REFER TO CONTRACT DRAWINGS FOR LOCATIONS AND SITE SPECIFIC DIMENSIONS. REFER TO SECTIONS 03200 AND FOR DETAILED SPECIFICATIONS.


STORM DRAIN OUTLET WITH SAFETY GRILLAGE

JUNE 28/18

DRAWING NUMBER:

SS-S13B

STANDARD DETAIL DRAWINGS

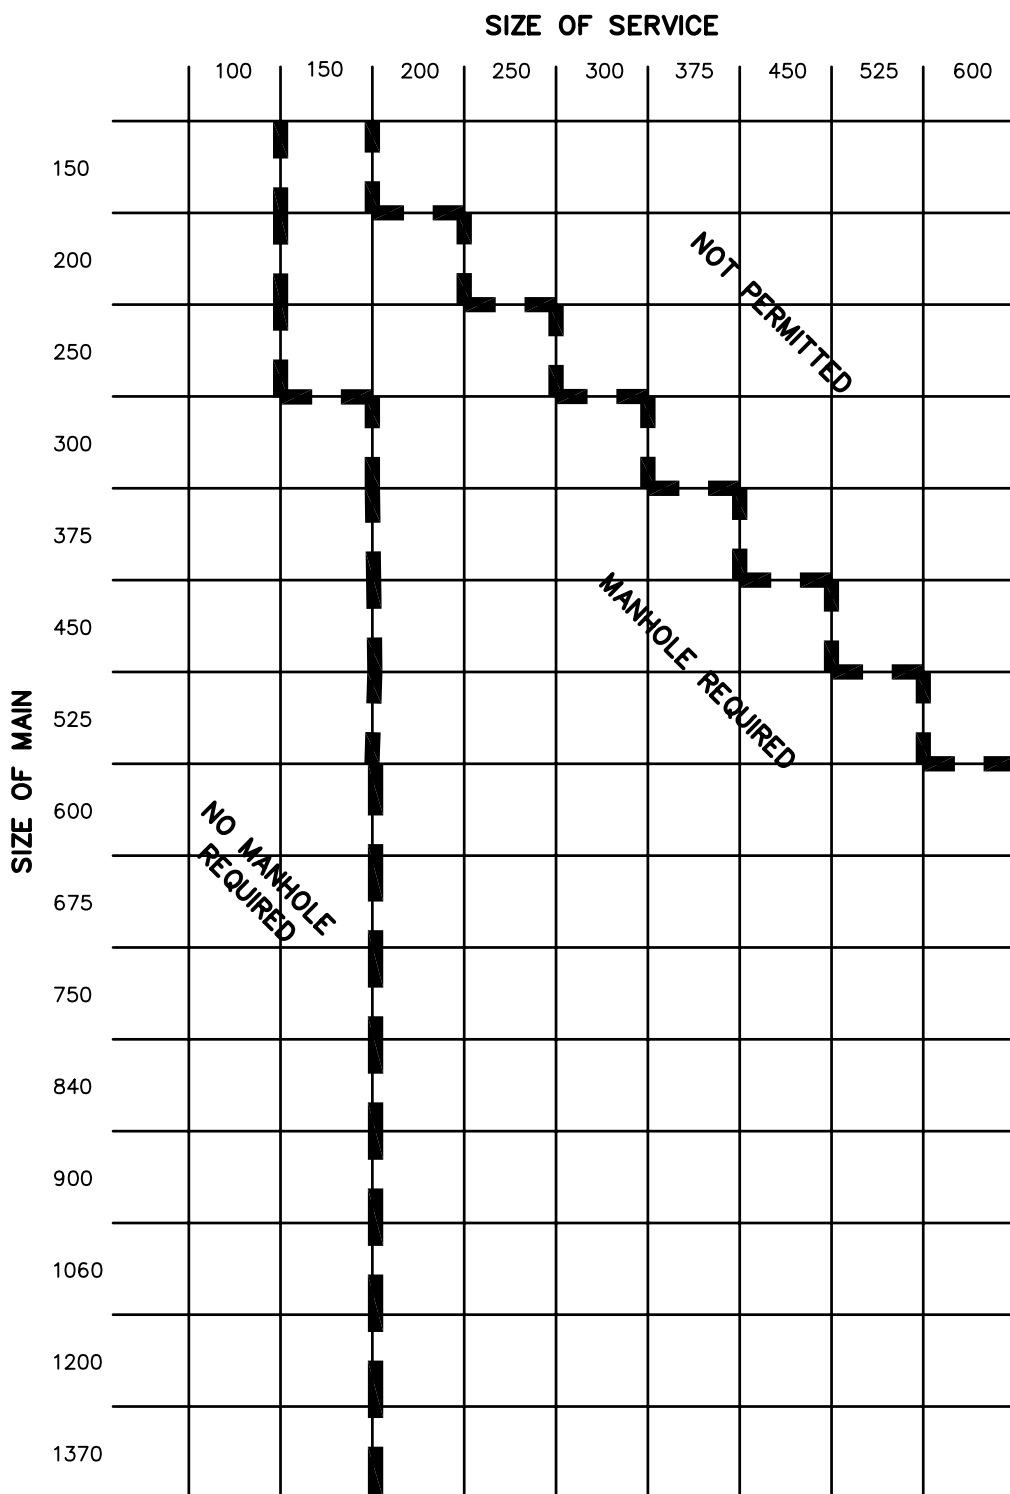

NOTES:



1. ALL CATCH BASIN LEADS MUST BE CONNECTED TO A MANHOLE.

NOV. 2/98



MANHOLE REQUIREMENT FOR SERVICES

SS-S50



STANDARD DETAIL DRAWINGS

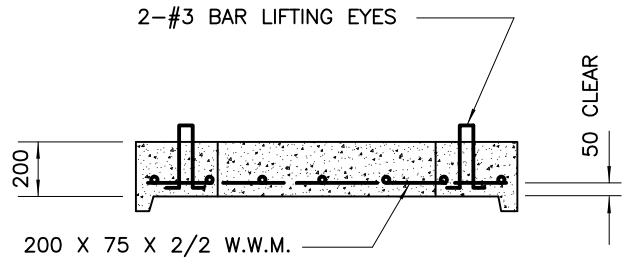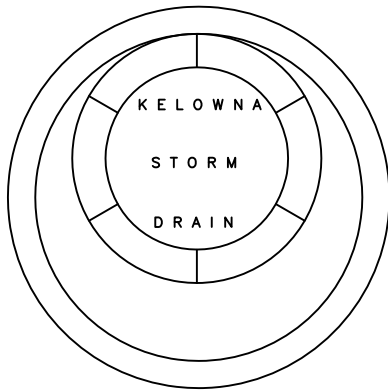

CONCRETE LID DETAIL

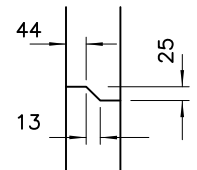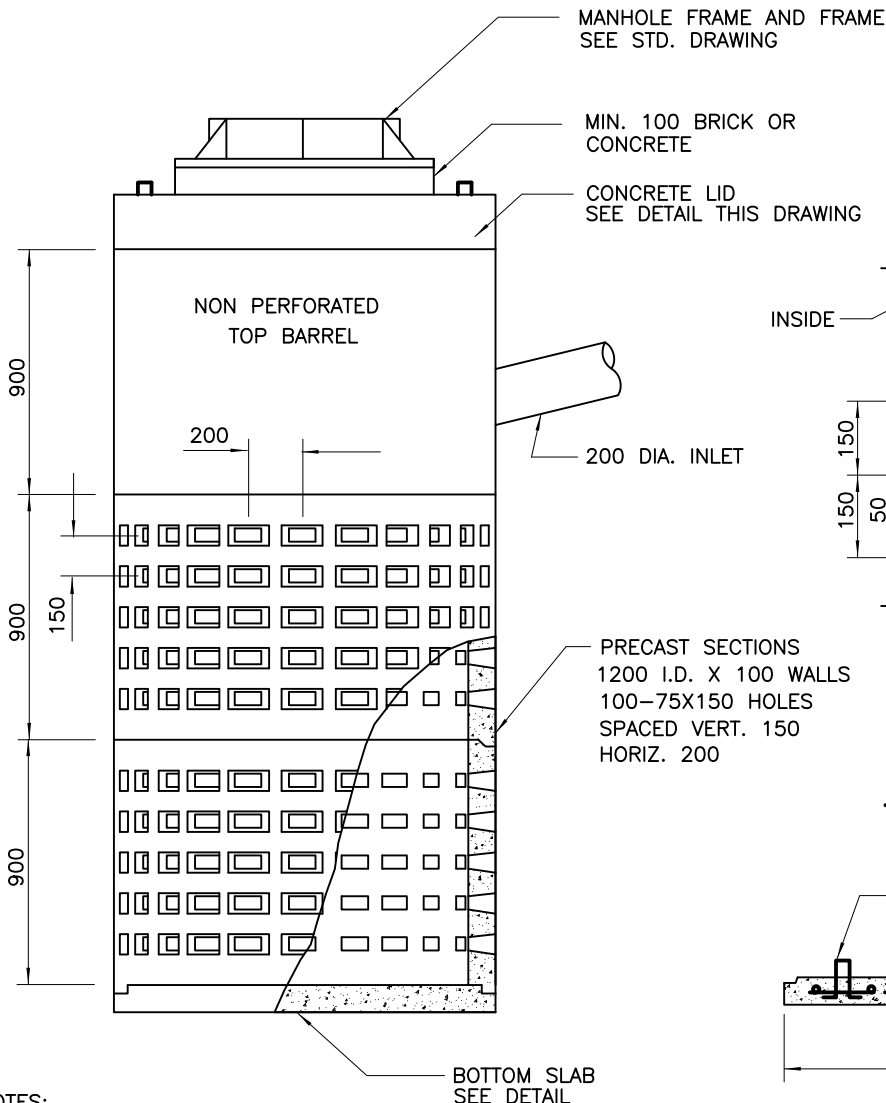

JOINT DETAIL

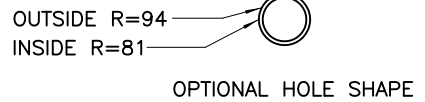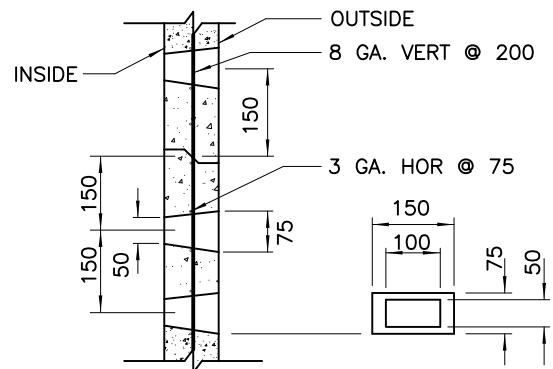

SECTION-BARREL



BOTTOM SLAB DETAIL


NOTES:

1. LADDER RUNGS ARE REQUIRED.
2. SEE MANHOLE STD. DWG. FOR DETAILS.
3. SEE DRAINAGE DRYWELL INSTALLATION STANDARD FOR DETAILS.
4. THIS STANDARD IS ALLOWED ONLY IN ACCORDANCE WITH THE STORM WATER POLICY AND DESIGN MANUAL.

H:\WU\DRAWING\STD-DWGS\MMCD\SS-S51

STANDARD DETAIL DRAWINGS

TYPICAL INSTALLATION

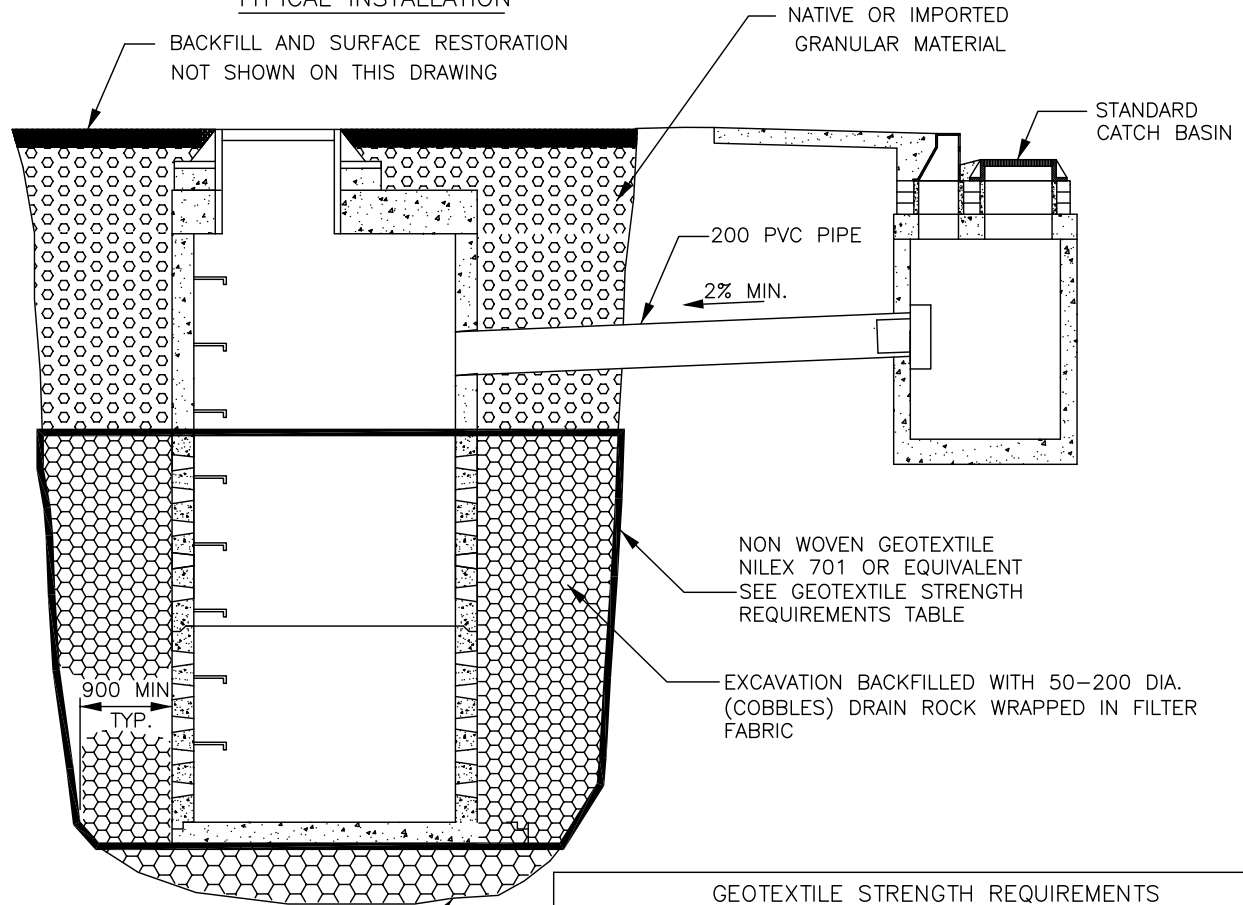

DRAIN ROCK TO STABILIZE BASE IF REQUIRED.

GEOTEXTILE STRENGTH REQUIREMENTS

STRENGTH TYPE	TEST METHOD	UNITS	CLASS 1	CLASS 2
Grab Tensile	ASTM D4632	N	800	360
Puncture	ASTM D4833	N	370	200
Burst	ASTM D3786	kPa	1950	1030
Trapezoidal	ASTM D4533	N	260	130

1 Class 1: Geotextile installation where very coarse shape angular aggregate is used

Compaction >95% Standard Proctor Maximum Dry Density (SPMDD)

Depth of trench > 3.0

2 Class 2: Geotextile installation on smooth graded surfaces having no sharp angular aggregate.

Compaction < 95% SPMDD


NOTES:

1. THE NUMBER AND SPACING OF DRAINAGE DRYWELLS MUST BE CALCULATED IN ACCORDANCE WITH CITY DESIGN CRITERIA AND WILL DEPEND UPON THE AREA DRAINED AND GROUND CONDITIONS. (SEE ALSO PIPE PERFORATION AND BEDDING DETAIL STANDARD DRAWING SS-S53).
2. FILTER FABRIC TO BE STRETCHED BELOW TOP BARREL SECTION AND REMOVED BY THE CONTRACTOR DURING THE FINAL INSPECTION.
3. DEPTH TO BE SPECIFIED WILL VARY DEPENDING UPON DRAINAGE REQUIREMENTS AND GROUND CONDITIONS. DEPTH TO WATER TABLE MUST BE SHOWN IF LESS THAN 3.6m. THERE IS NO NEED TO PLACE DRYWELLS BELOW LOW WATER TABLE.


P:\DRAFTING\STD-DWGS\DRAWING\SS-S52

DRAINAGE DRYWELL INSTALLATION

SS-S52

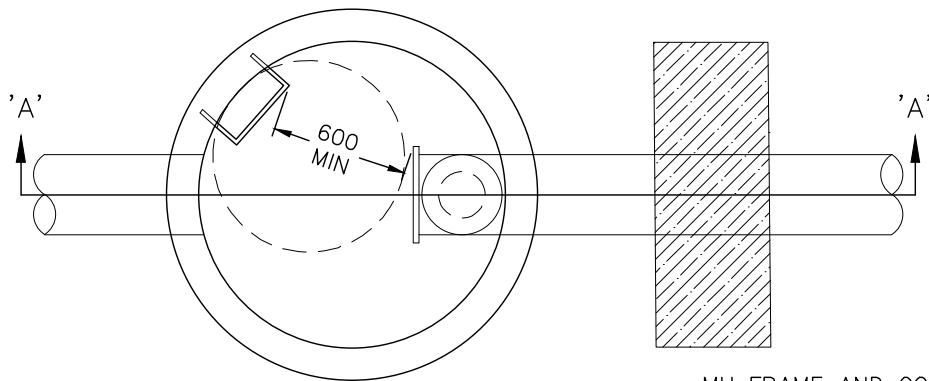

PLAN

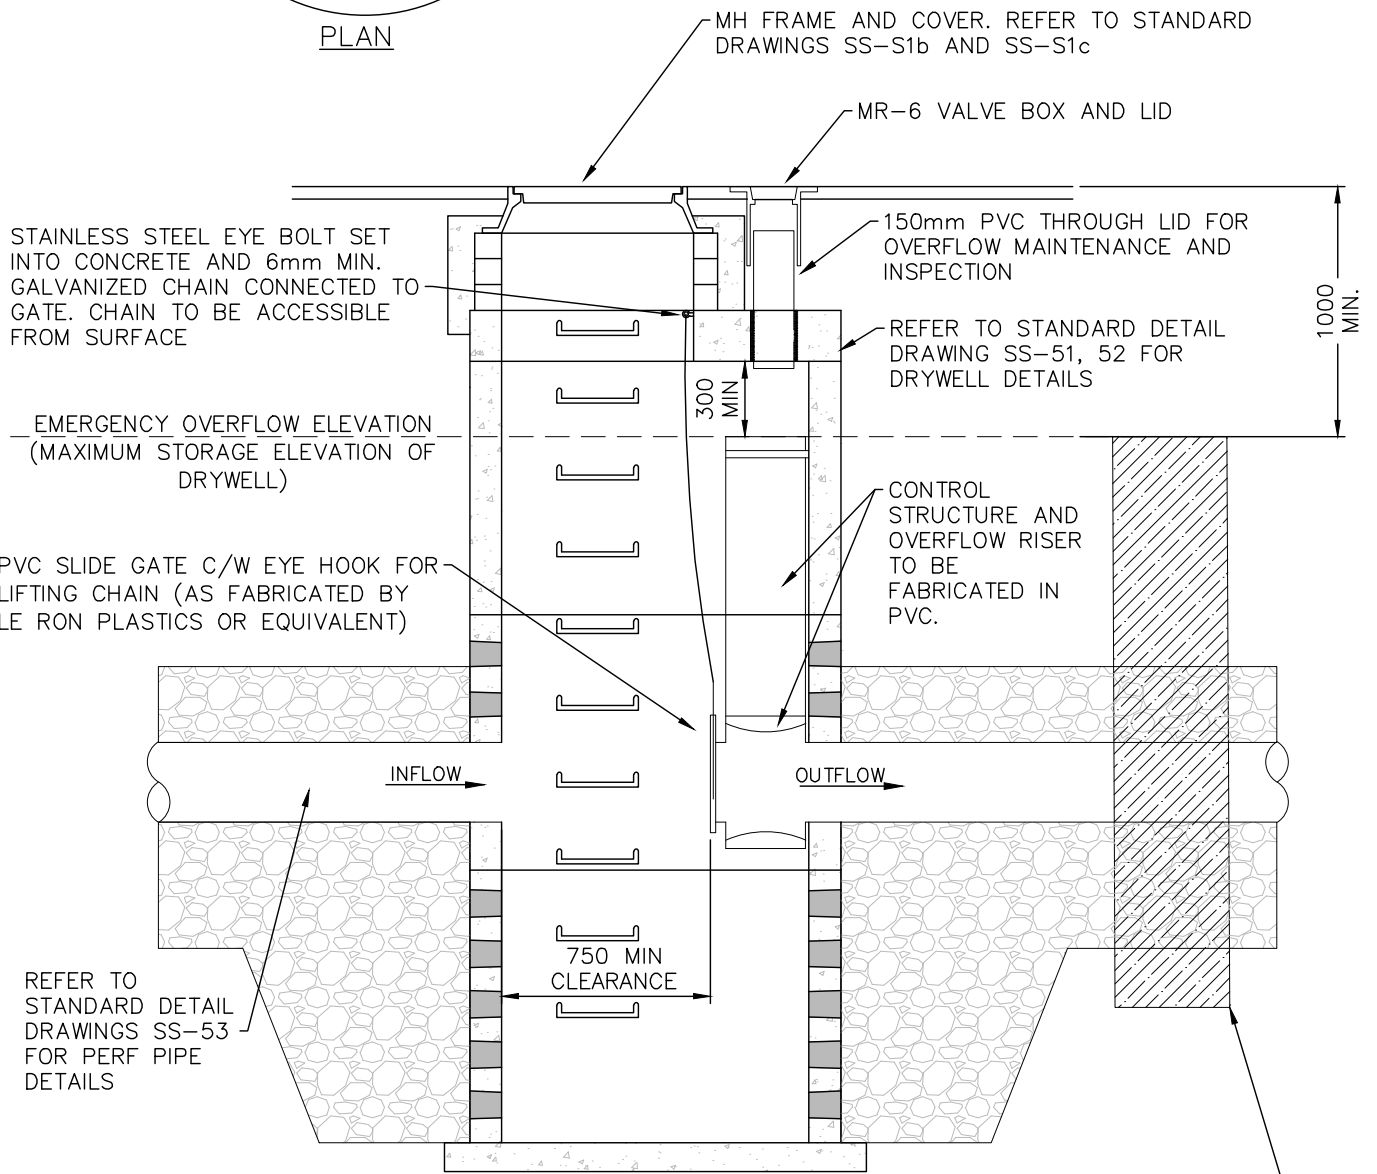

SECTION 'A - A'

NOTES:

1. ALL DIMENSIONS ARE IN MILLIMETRES.

**STANDARD
DETAIL
DRAWING**

DATE:
AUG 11/22
SCALE:
NTS


**DRYWELL INSTALLATION WITH
PERFORATED PIPE SYSTEM**

DWG. NO.


SS-S52a



STANDARD DETAIL DRAWINGS

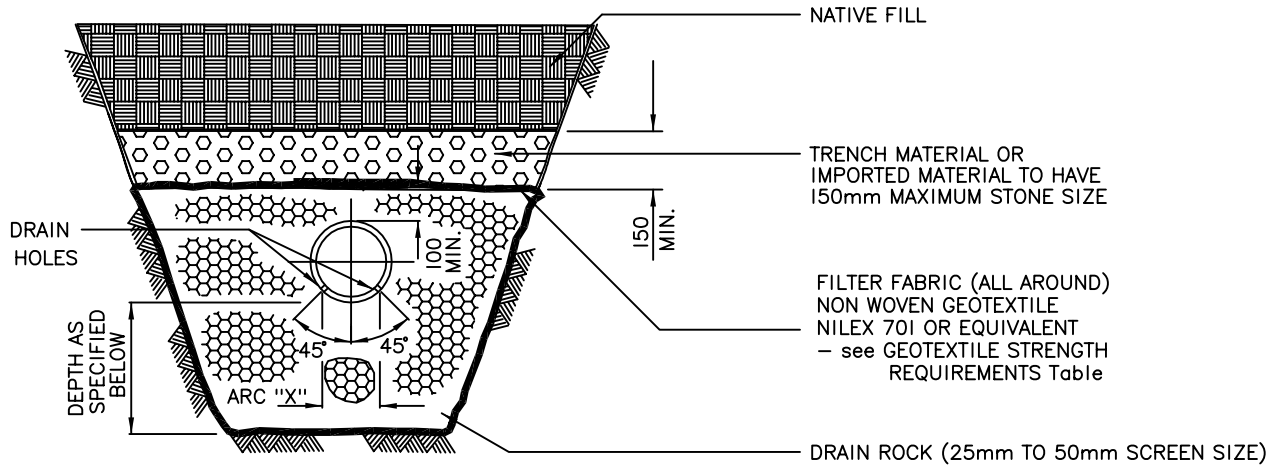

END VIEW

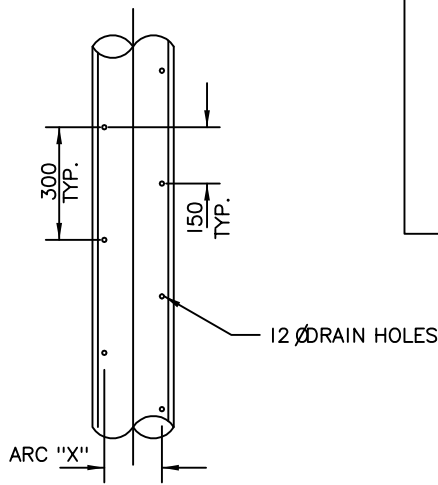

BOTTOM VIEW

GEOTEXTILE STRENGTH REQUIREMENTS

STRENGTH TYPE	TEST METHOD	UNITS	CLASS 1	CLASS 2
Grab Tensile	ASTM D4632	N	800	360
Puncture	ASTM D4833	N	370	200
Burst	ASTM D3786	kPa	1950	1030
Trapezoidal	ASTM D4533	N	260	130

1 Class 1: Geotextile installation where very coarse shape angular aggregate is used
 Compaction >95% Standard Proctor Maximum Dry Density (SPMDD)
 Depth of trench > 3.0

2 Class 2: Geotextile installation on smooth graded surfaces having no sharp angular aggregate.
 Compaction < 95% SPMDD

NOMINAL PIPE DIAMETER	ARC "X" (BASED UPON AVERAGE O.D.)
200	160
250	200
300	240
375	290
450	350

NOTES:


1. PERFORATION SECTION APPLIES TO USE OF PVC PIPE.
2. FIELD PERFORATION OF PIPE SHALL BE TO THIS STANDARD. FACTORY PERFORATED PIPE MUST BE APPROVED BY THE CITY ENGINEER.
3. PROVIDE 0.5m MIN. FABRIC OVERLAP FOR LONGITUDINAL OR TRANSVERSE JOINTS IN FABRIC.
4. NUMBER OF DRYWELLS AND DEPTH OF DRAIN ROCK TO BE AS FOLLOWS:
 - a) FOR PERCOLATION RATE OF 0-15 MIN. PER 25mm
 - USE 5 PER HA.
 - USE 200mm DEPTH OF DRAIN ROCK UNDER PERF. PIPE
 - b) FOR PERCOLATION RATE OF 15-30 MIN. PER 25mm
 - USE 10 DRYWELLS PER HA.
 - USE 300mm DEPTH OF DRAIN ROCK UNDER PERF. PIPE
 - c) FOR PERCOLATION RATE OVER 30 MIN. PER 25mm, PERF. PIPE & DRYWELLS ARE NOT RECOMMENDED.

FEB. 12/2010

PIPE PERFORATION AND BEDDING DETAIL FOR GROUND WATER RECHARGE

SS-S53

STANDARD DETAIL DRAWINGS

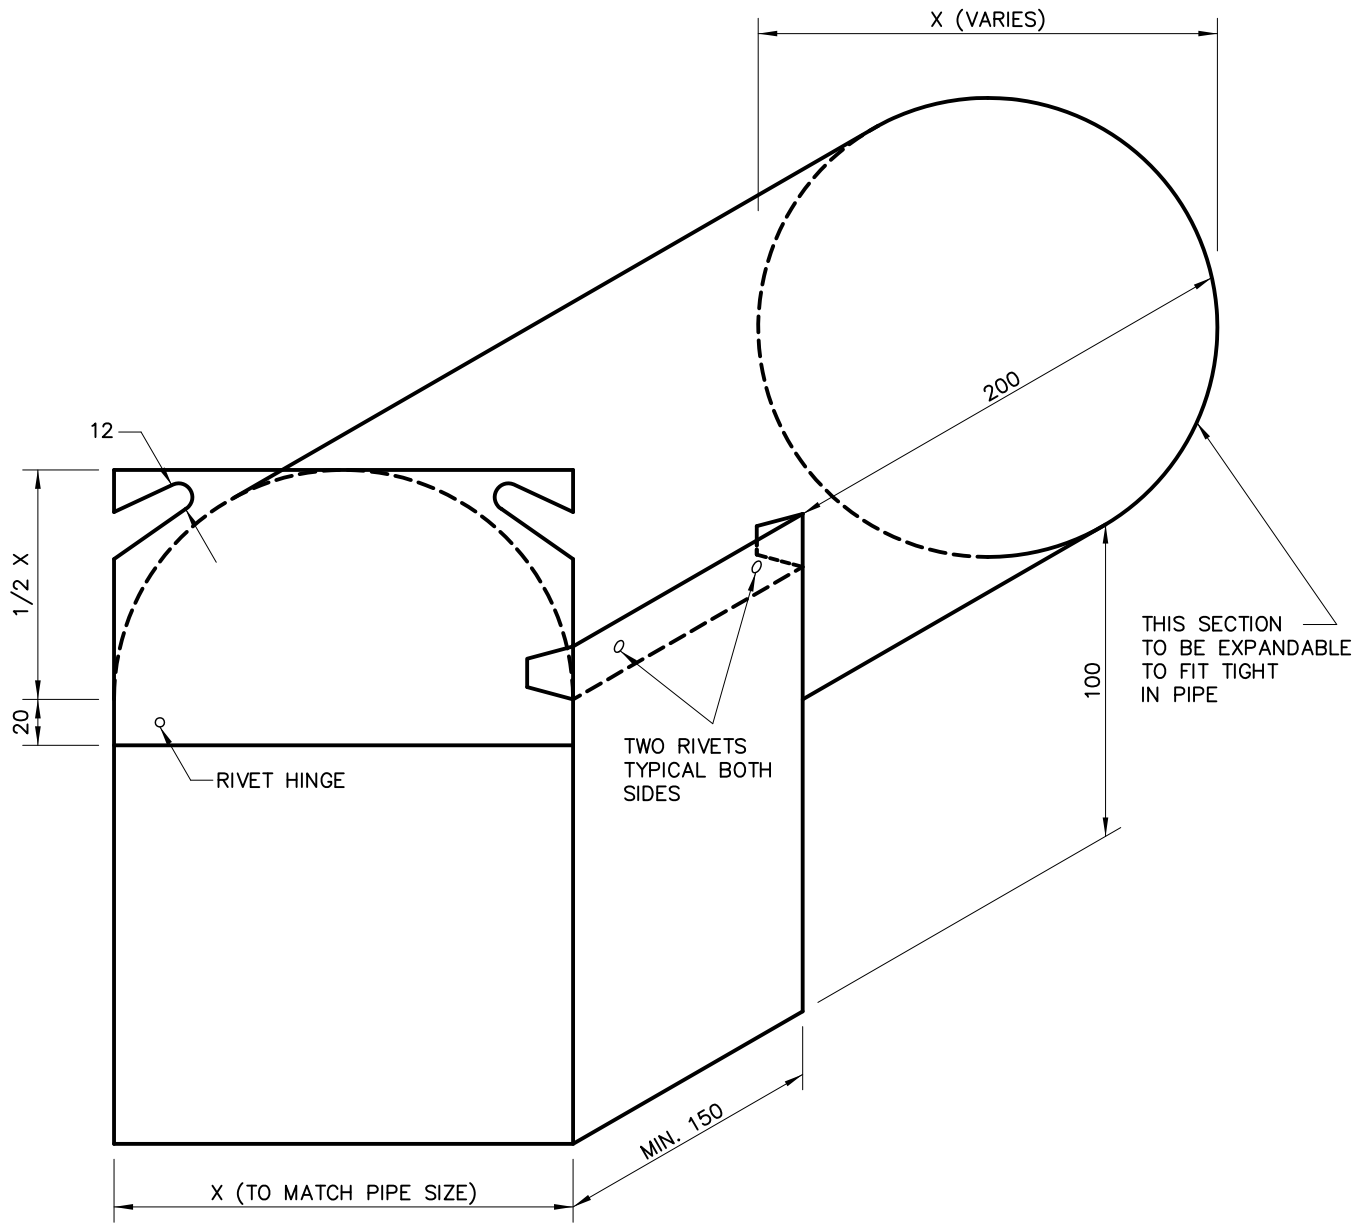


NOTES:

- 1. SEWER TRAPS SHALL BE MANUFACTURED FROM 16 GAUGE ALUMINUM.
- 2. BLIND RIVETS ONLY SHALL BE USED. RIVETS SHALL BE ALUMINUM EQUAL TO POP #AD64ABS.


NOV. 2/98

CATCH BASIN TRAPPING HOOD

SS-S54

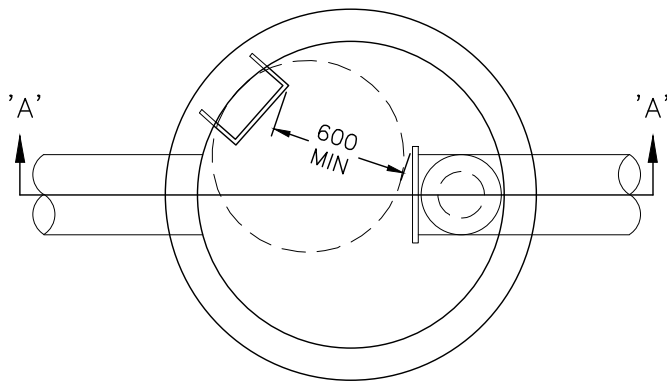

MANHOLE SIZE	MAX OVERFLOW STRUCTURE SIZE
1200	300
1350	375
1500	450
1800	600

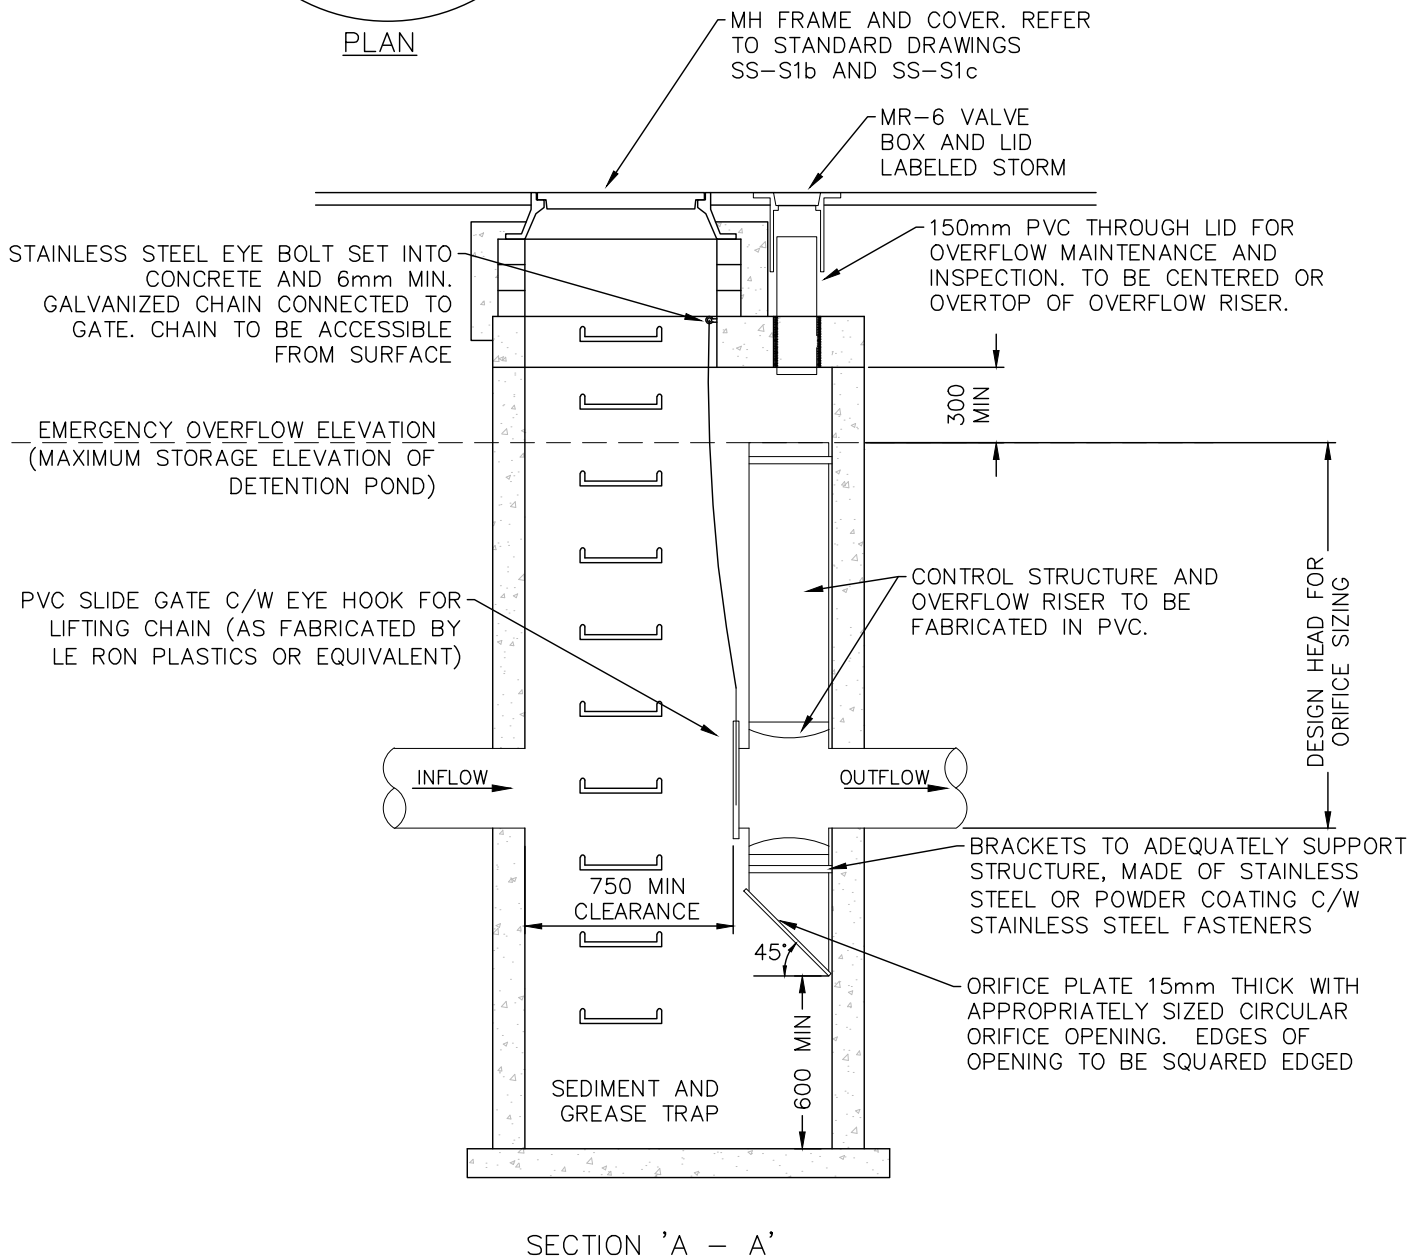

NOTES:

1. ALL DIMENSIONS ARE IN MILLIMETRES.
2. REFER TO STANDARD DRAWING SS-S1a FOR MANHOLE DETAILS

**STANDARD
DETAIL
DRAWING**


DATE:
AUG 11/22
SCALE:
NTS

**FLOW CONTROL CHAMBER
CITY FACILITY**

DWG. NO.


SS-S55a



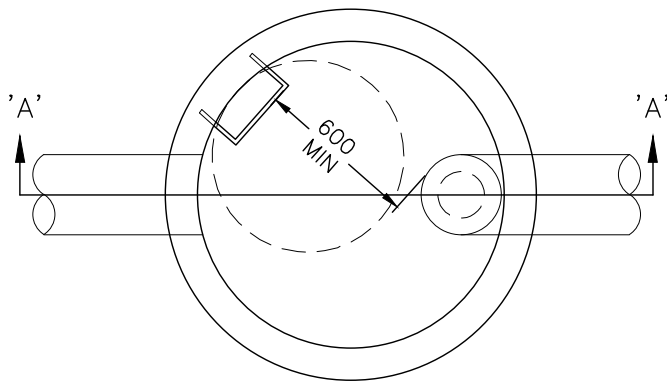

PLAN

MANHOLE SIZE	MAX OVERFLOW STRUCTURE SIZE
1200	300
1350	375
1500	450
1800	600

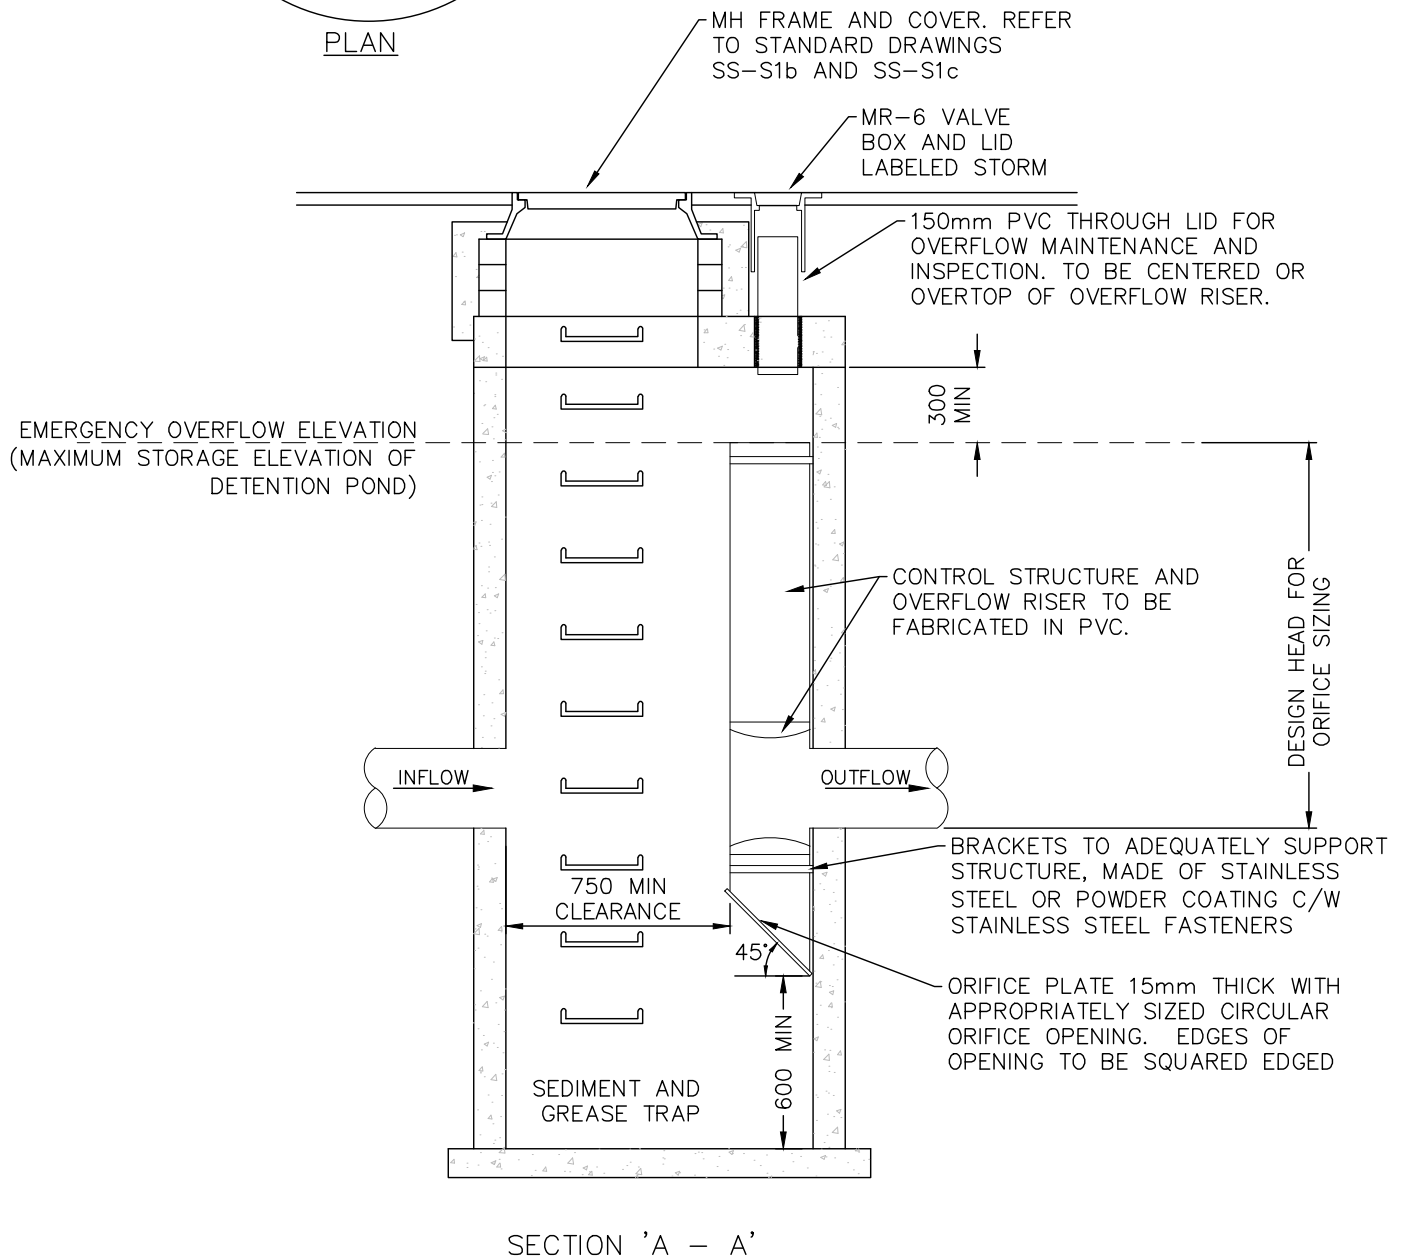

NOTES:

1. ALL DIMENSIONS ARE IN MILLIMETRES.
2. REFER TO STANDARD DRAWING SS-S1a FOR MANHOLE DETAILS

**STANDARD
DETAIL
DRAWING**

DATE:
AUG 11/22
SCALE:
NTS

**FLOW CONTROL CHAMBER
PRIVATE FACILITY**


DWG. NO.

SS-S55b



STANDARD DETAIL DRAWINGS

RAINFALL IDF CURVE FOR KELOWNA
(BASED ON RECORDING RAIN GAUGE DATA FOR THE PERIOD 1969-2004)

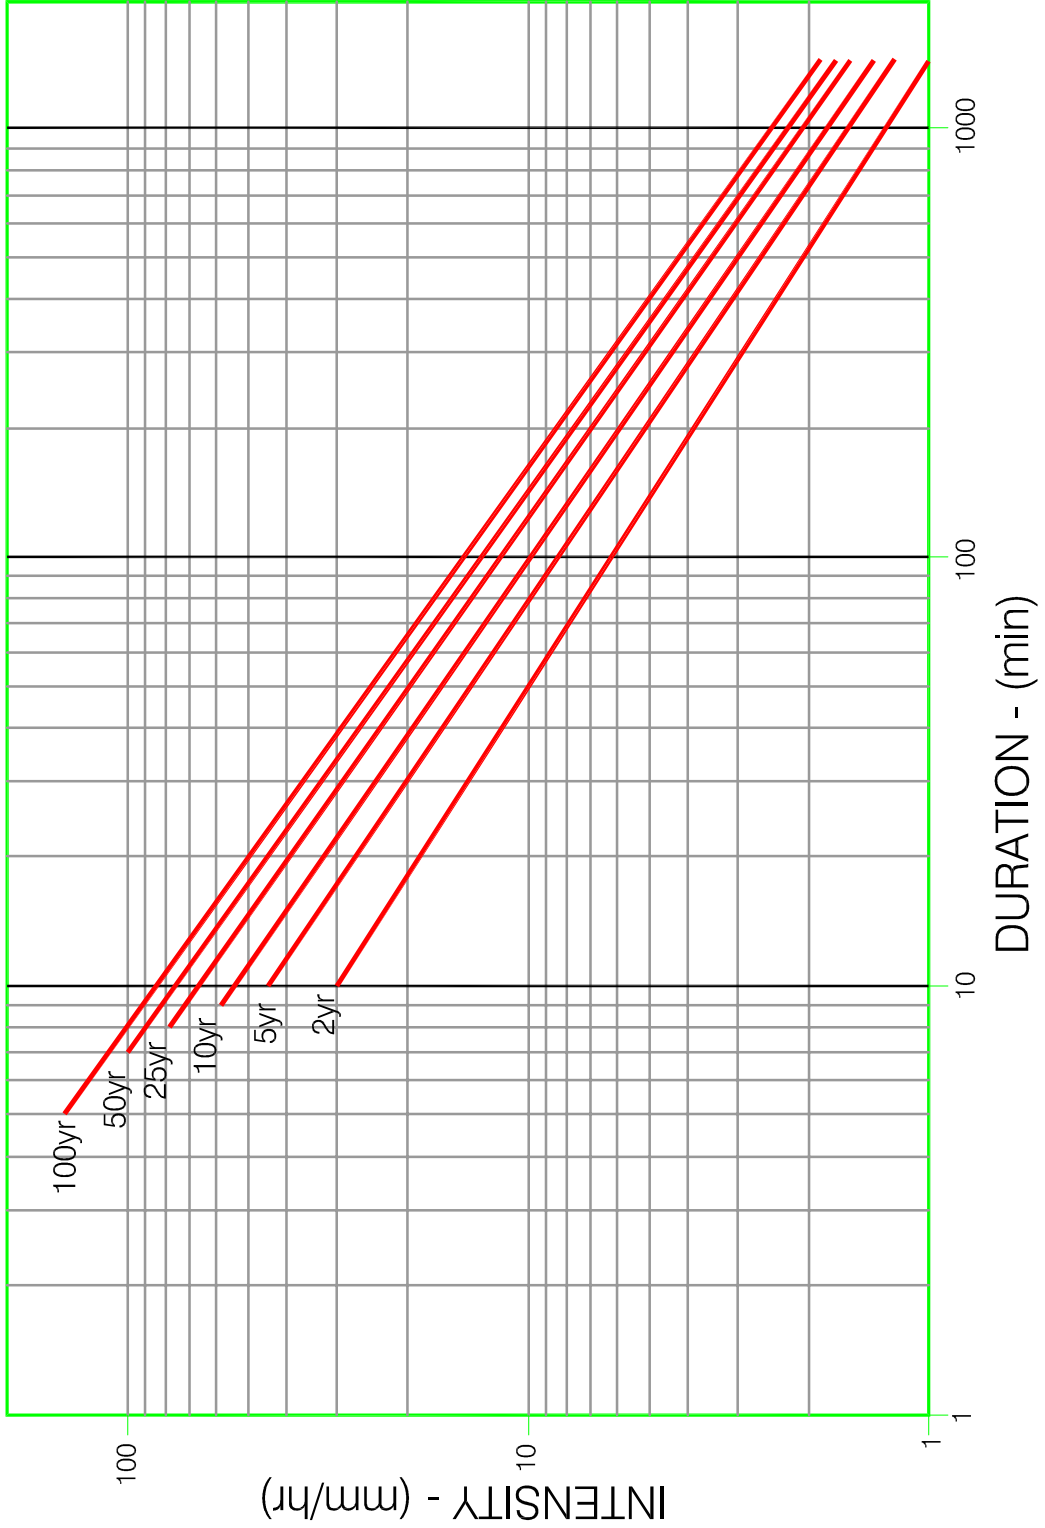

ATMOSPHERIC ENVIRONMENT SERVICE
ENVIRONMENT CANADA


P:\DRAFTING\STD-DWG\SUBBYLAW\SS-S56

IDF CURVES

SS-S56

DATE: OCT.27/10

STANDARD DETAIL DRAWINGS

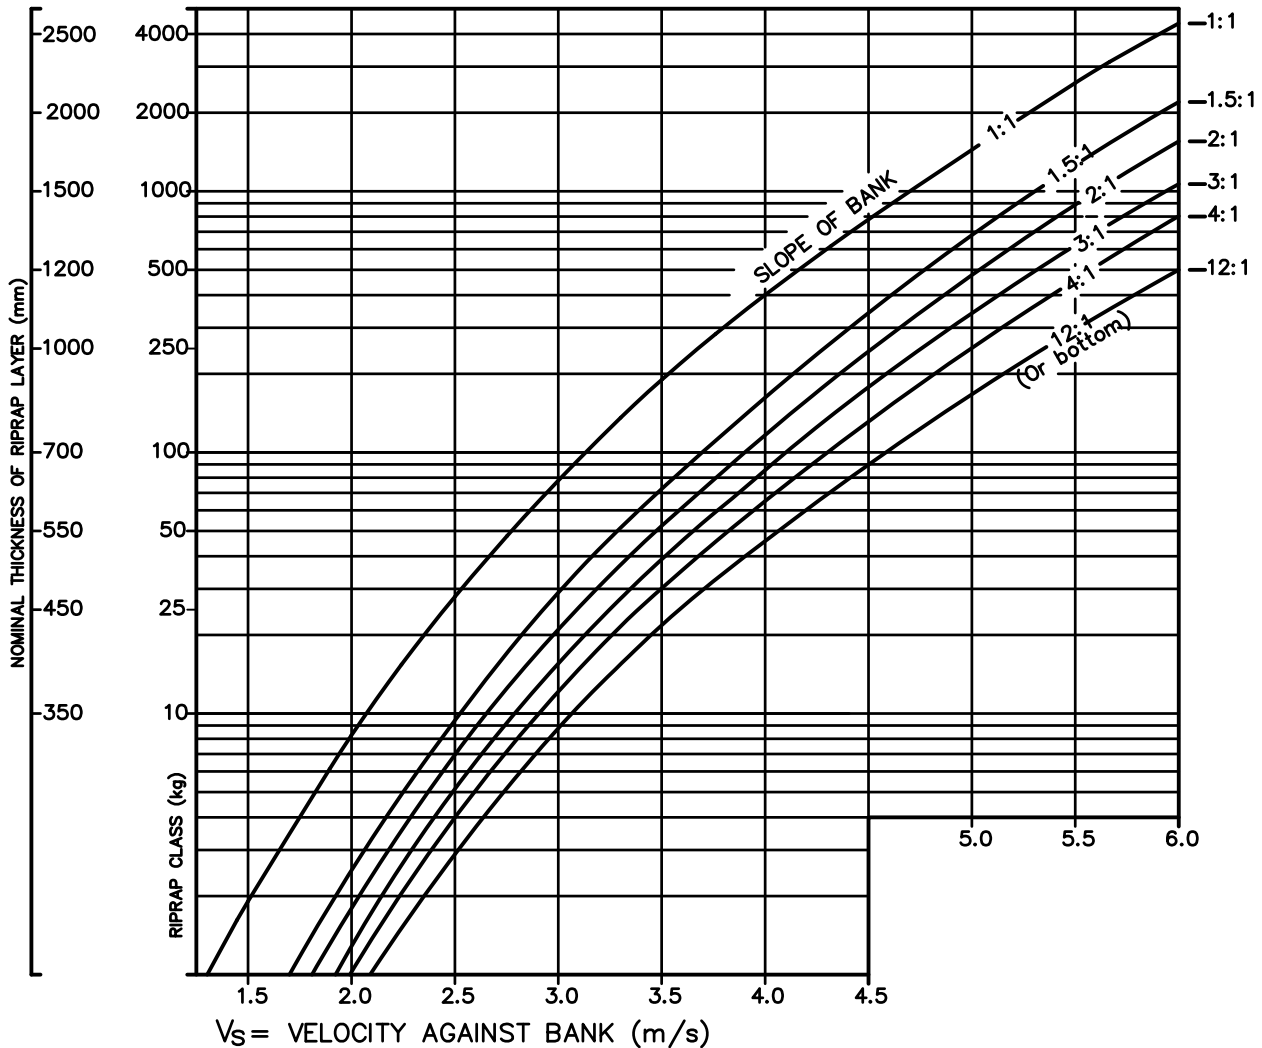

SIZE OF ROCK AND THICKNESS OF PROTECTION BLANKET THAT WILL RESIST DISPLACEMENT FOR VARIOUS VELOCITIES AND BANKSIDE SLOPES.

Notes:

- Adapted from report of Sub-committee on slope protection, Am. Soc. Civil Engineers Proc. June 1948.
- Density of stone assumed at 2,640 kg/m³.
- Enter graph at known velocity to intersection with desired slope curve. Move horizontally to required riprap class and thickness.
- V_M = mean stream velocity.
- For parallel flow along tangent bank; $V_S = 2/3 V_M$
- For impinging flow against curved bank; $V_S = 4/3 V_M$
- For direct impingement on the bank; $V_S = 2 V_M$
- The riprap class No. is the mass (kg) of the 50% rock size (i.e., at least half of the riprap must be heavier than its class mass).
- Do not interpolate between riprap classes. Use the next highest class.

H:\WU\DRAWING\STD-DWGS\SS-S57

RIPRAP DESIGN CHART

SS-S57

DATE: MAY08/02

STANDARD DETAIL DRAWINGS

Legend

- Watercourse
- Waterbody
- Wetlands
- Parcel
- City Boundary
- HILLSIDE AREAS

For development in Hillside Areas, the City's focus will be on safe conveyance. Roof or site drainage must discharge directly to the storm system. The City will not permit infiltration to ground except for foundation drainage.

Where storm drains are not available, the City will require a hydrogeological review provided by a qualified Professional (P.Eng. or P.Geo.) to ensure that site infiltration does not exceed pre-development conditions, impact slope stability or off-site seepage, or impact downhill properties. The terms of reference of the review must be confirmed by the City Engineer and approved as a condition for obtaining a Development Permit.

Refer to City of Kelowna Bylaw # 7900, Schedule 4, Section 3.1.4 & 3.9.12b


Groundwater Recharge Suitability

- NOT SUITED
- POSSIBLY SUITED

The City will only consider the installation of perforated storm sewers and/or dry wells to discharge water back to the ground in areas of the City described as "Possibly Suited" within this map. Actual suitability must be confirmed by a hydrogeotechnical site investigation.

Refer to City of Kelowna Bylaw # 7900, Schedule 4, Section 3.9.9


Reference: City of Kelowna Bylaw # 7900, Schedule 4, Section 3.0 - Stormwater Management

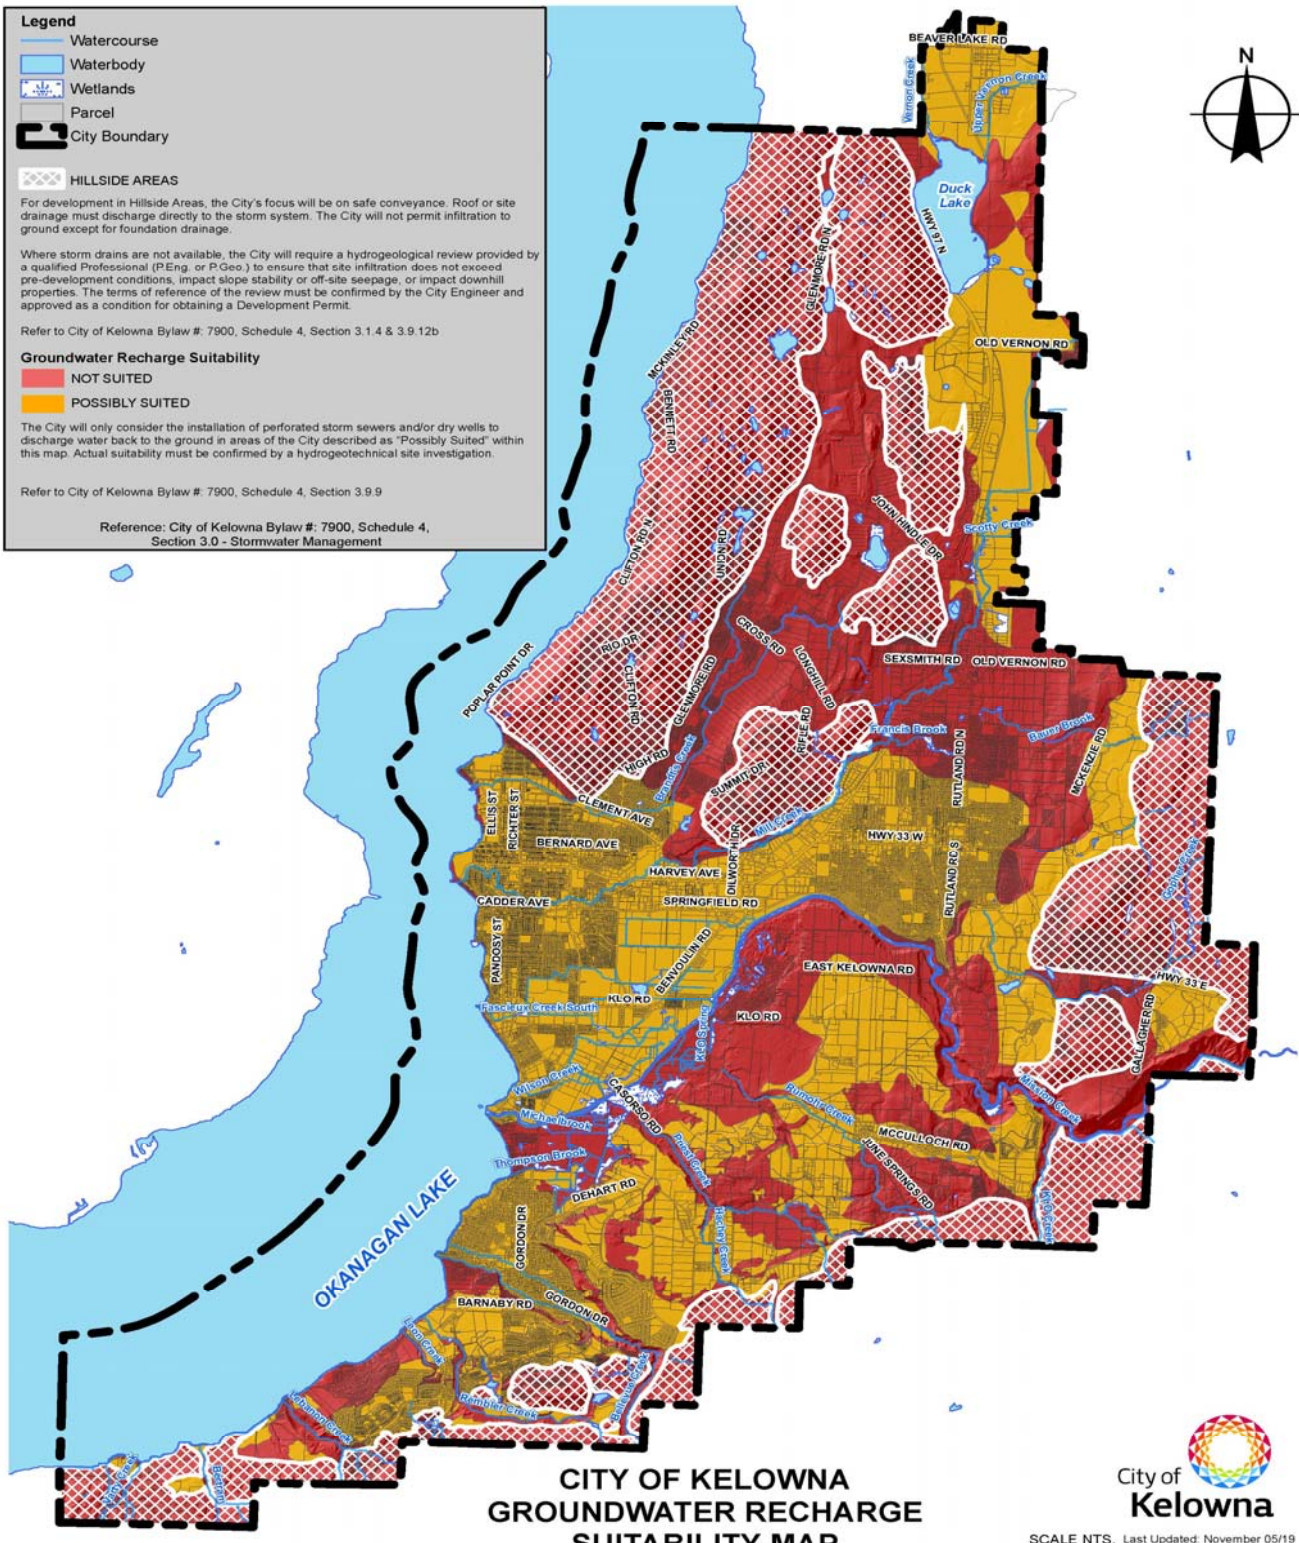

**CITY OF KELOWNA
GROUNDWATER RECHARGE
SUITABILITY MAP**



SCALE NTS. Last Updated: November 05/19

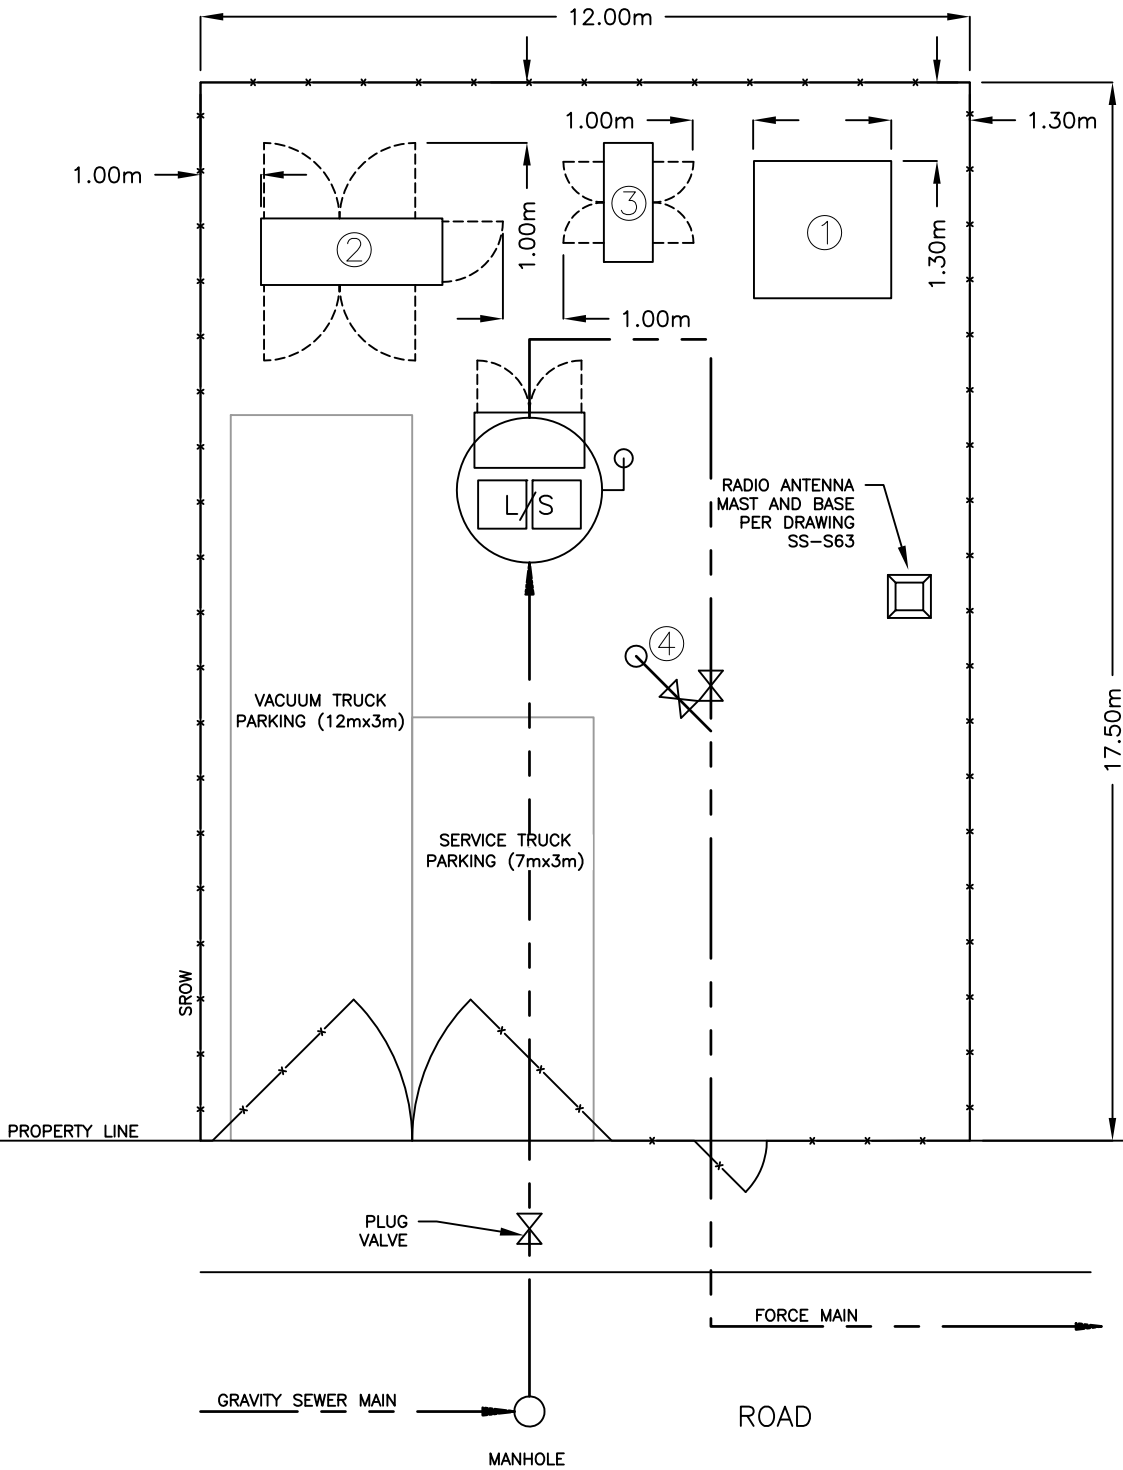

NOTES:

- 1.) THE SITE LAYOUT IS INTENDED TO PROVIDE GENERAL GUIDANCE FOR PLACEMENT OF EQUIPMENT, SETBACKS, AND ACCESS. EVERY SITE WILL HAVE UNIQUE SITE SPECIFIC CHALLENGES THAT MAY AFFECT THE OVERALL LAYOUT. THESE ISSUES ARE TO BE DEALT WITH DURING PLANNING AND DESIGN PHASES.
- 2.) IF PERMANENT GENSET IS NOT REQUIRED, PROVIDE A LOCATION FOR A PORTABLE GENSET.
- 3.) CONDUIT FROM KIOSK TO PROPERTY LINE REQUIRED FOR FUTURE FIBRE CONNECTION. TERMINATE IN JUNCTION BOX.
- 4.) CHEMICAL FEED CONDUIT TO BE STUBBED FOR FUTURE ODOUR CONTROL BUILDING.
- 5.) OFF STREET PARKING TO ACCOMMODATE A VACUUM TRUCK (HSU) AND FULL SIZE PICKUP TRUCK SIMULTANEOUSLY.
- 6.) ANTENNA MAST LOCATION TO BE DETERMINED BASED ON SITE CONDITIONS.
- 7.) ENTIRE SITE TO BE PAVED AND FENCED C/W VEHICLE ACCESS GATES AND MAN GATE.
- 8.) IF ODOUR CONTROL BUILDING IS REQUIRED, AN ADDITIONAL 13MX13M AREA MAY BE REQUIRED.
- 9.) CONCRETE BASES FOR TRANSFORMER, ELECTRICAL KIOSK AND GENSET TO BE 200MM ABOVE GRADE.

LEGEND

- ① TRANSFORMER
- ② ELECTRICAL KIOSK
- ③ GENSET
- ④ PIGGING PORT PER DRAWING SS-S62

**STANDARD
DETAIL
DRAWING**



DATE:
06/22/20

SCALE:
NTS

**TYPICAL LIFT STATION
SITE LAYOUT**

DWG. NO.
SS-S59



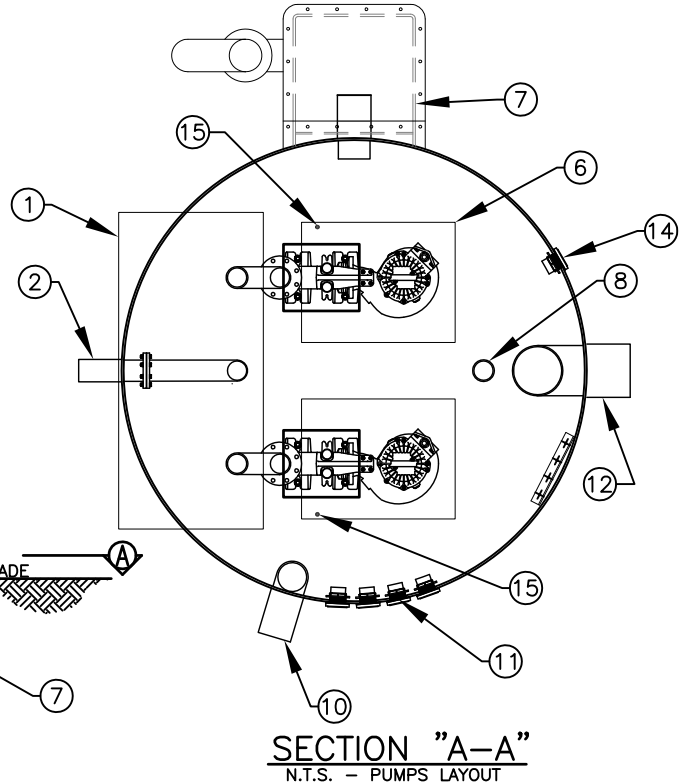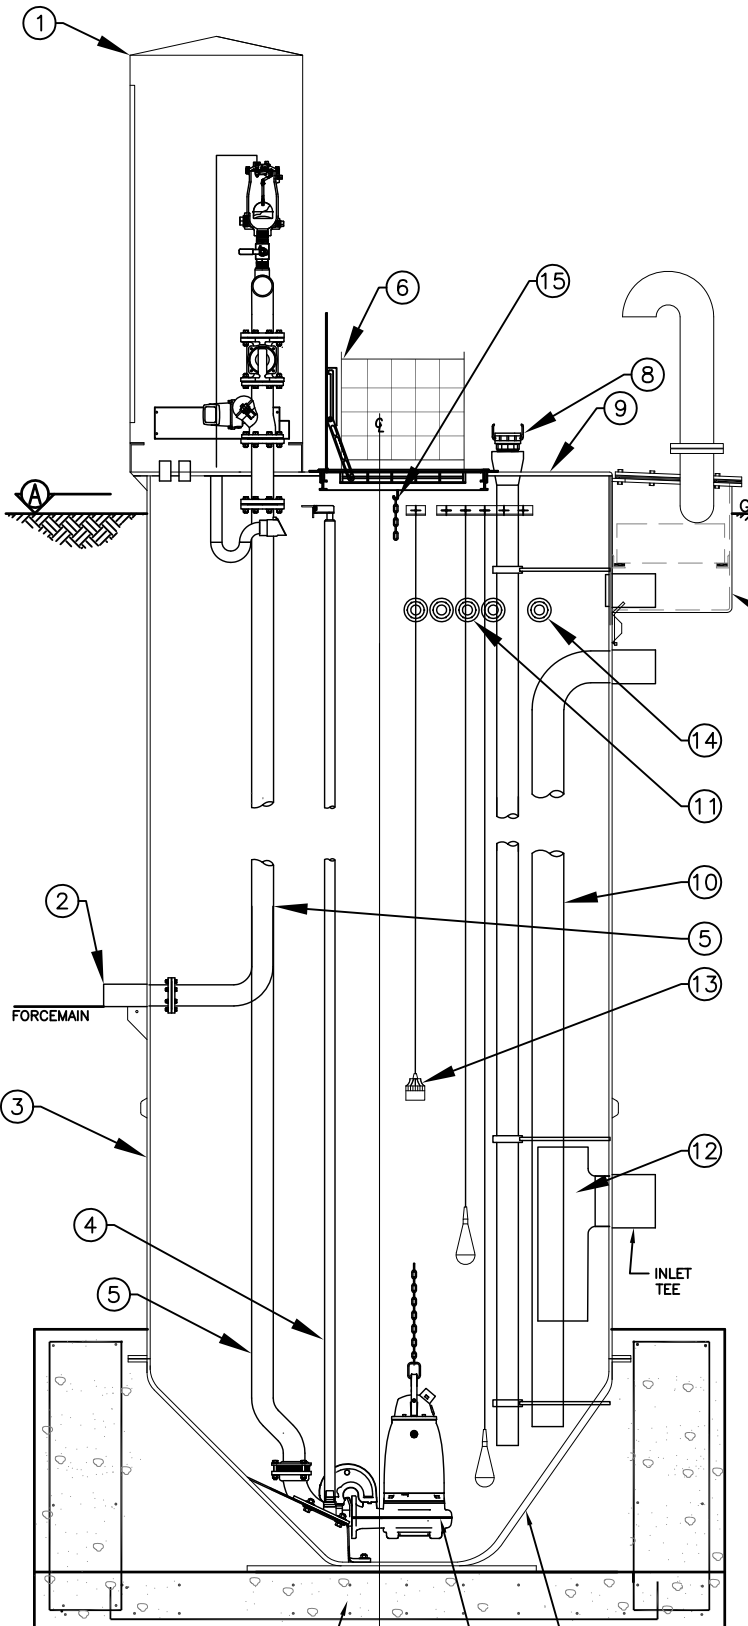

SECTION "A-A"
N.T.S. - PUMPS LAYOUT

REINFORCED CONCRETE BASE TO BE DESIGNED BY ENGINEER FOR STRENGTH AND BALLAST

SUBMERSIBLE PUMP, XYLEM OR APPROVED EQUAL

ELEVATION
N.T.S.

ITEM	DESCRIPTION
1	INSULATED FIBREGLASS VALVE KIOSK, SEE COK STD. DWG. SS-S61
2	FORCEMAIN, MACHINED FRP STUB OR STAINLESS STEEL
3	FRP WET WELL
4	50mm GUIDE BAR Sch.40 316 STAINLESS STEEL
5	FRP RISER PIPE
6	ALUMINIUM OR STAINLESS STEEL HATCH c/w SAFETY GRATES
7	AIR OUTLET TO FIBREGLASS CARBON FILTER ENCLOSURE c/w ABOVE GROUND GOOSENECK OR ODOUR CONTROL BUILDING
8	100mm CAMLOCK c/w DUST CAP AND FRP DROP PIPE FOR EMERGENCY CONNECTION
9	FRP LID (ELEVATION 200mm ABOVE GRADE)
10	FRP AIR INLET FROM ELECTRICAL KIOSK
11	50mm ELECTRICAL CONNECTION
12	FRP INLET TEE (OPEN TOP)
13	ULTRASONIC LEVEL TRANSMITTER
14	50mm CONDUIT FOR CHEMICAL FEED LINE
15	LIFT CHAIN HOOK

NOTES:

- 1.) ALL FASTENERS AND METAL COMPONENTS TO BE 316 STAINLESS STEEL
- 2.) ALL PIPING TO BE FRP OR STAINLESS STEEL

STANDARD
DETAIL
DRAWING

DATE:
05/22/20


SCALE:
NTS

SANITARY LIFT STATION


DWG. NO.

SS-S60




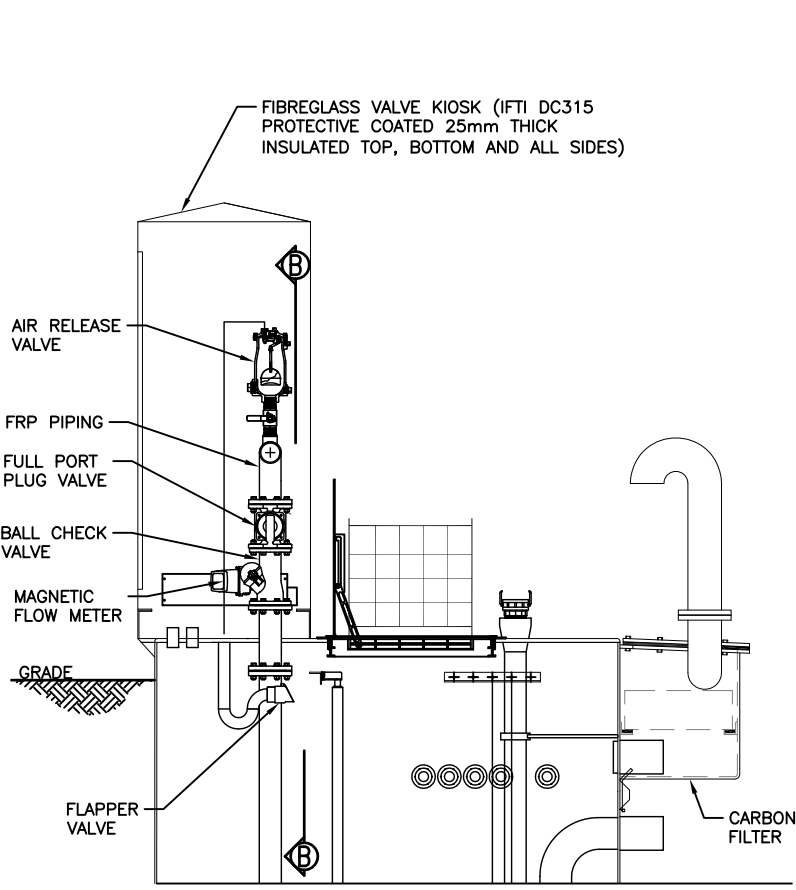

ELEVATION
N.T.S.

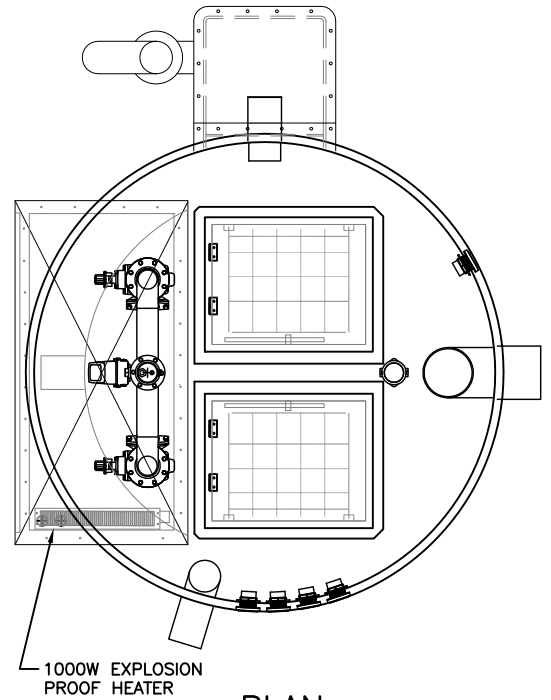

PLAN
N.T.S.

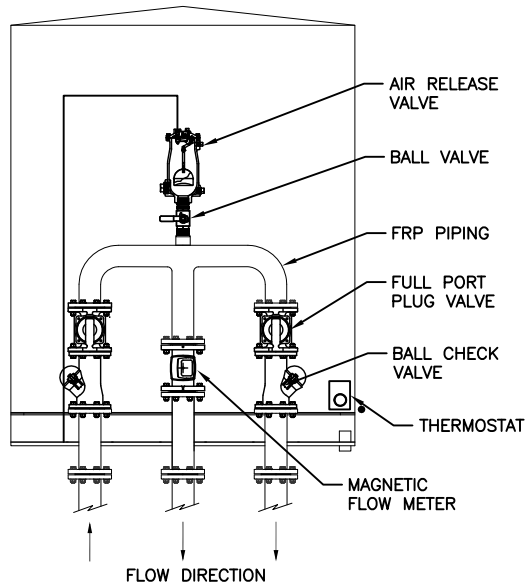

SECTION "B-B"
N.T.S. - VALVE KIOSK PIPING

**STANDARD
DETAIL
DRAWING**

DATE:
05/22/20


SCALE:
NTS

ABOVE GROUND VALVE KIOSK

DWG. NO.

SS-S61




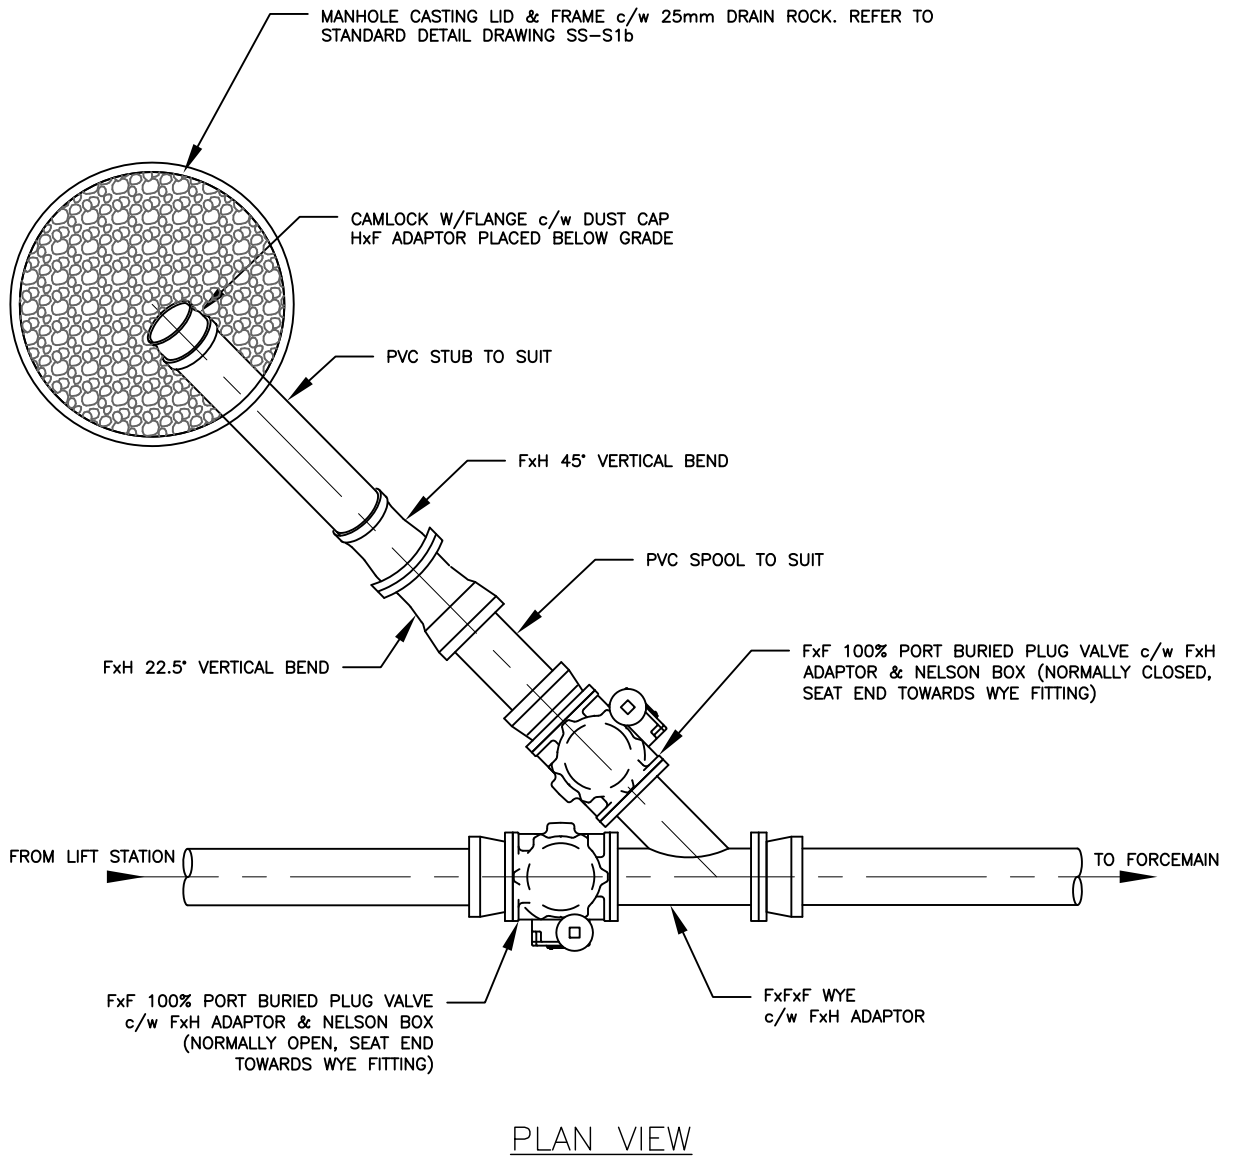

NOTES:

- 1.) ALL FITTINGS SHALL BE JOINT RESTRAINED.
- 2.) SIZE OF ALL FITTINGS AND PIPE TO MATCH SIZE OF FORCEMAIN.

STANDARD DETAIL DRAWING	DATE: 05/22/20	PIGGING PORT	DWG. NO.	 City of Kelowna
	SCALE: NTS		SS-S62	

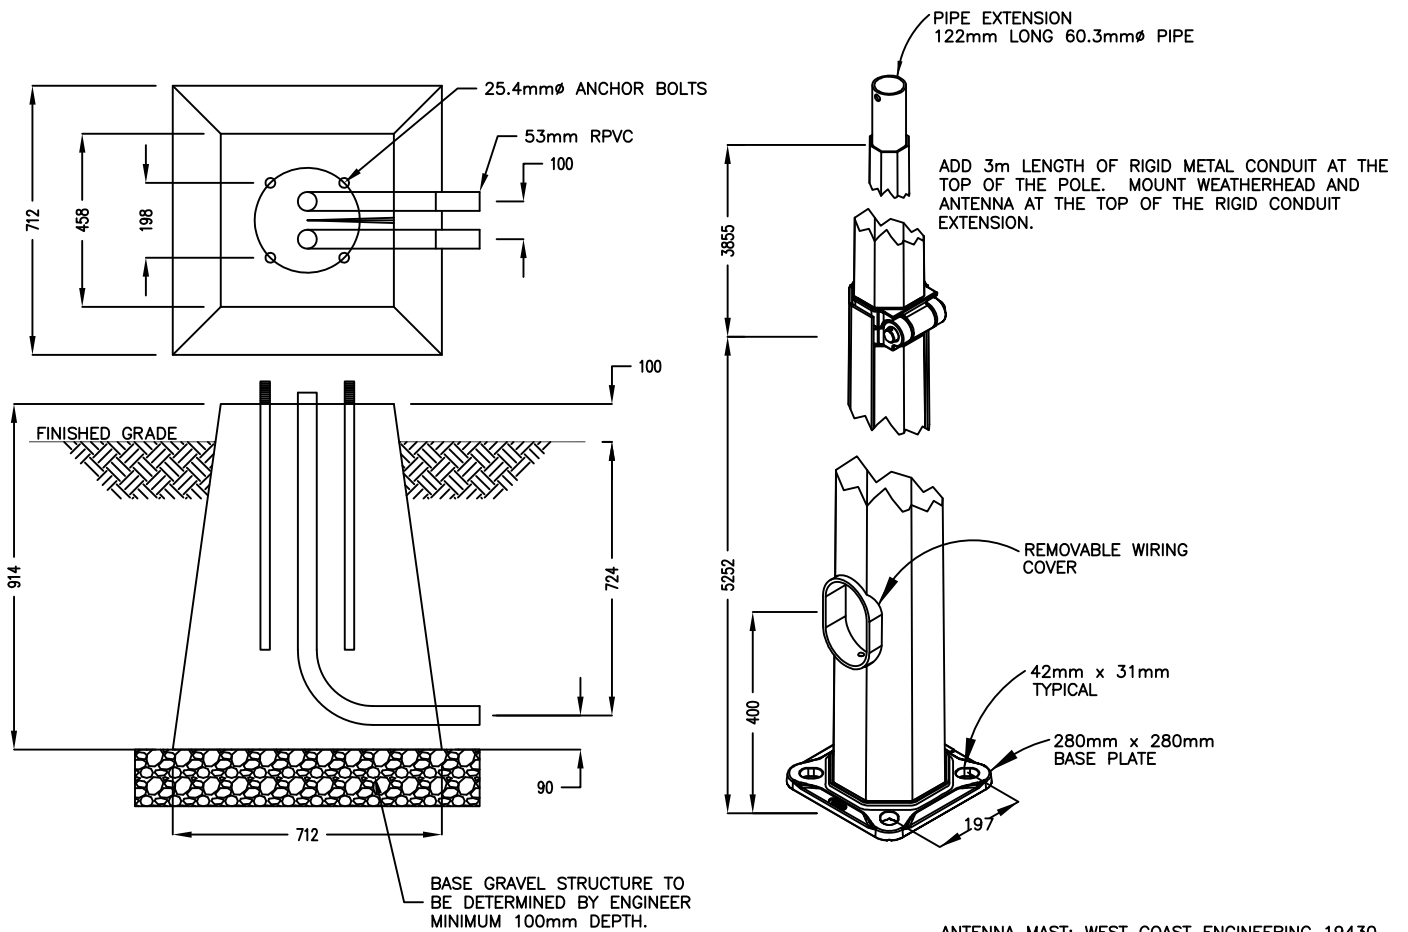

NOTES:

- 1.) PROVIDE ADEQUATE CLEARANCE TO ACCOMMODATE MAST SWING ON SITE LAYOUT.
- 2.) ALL DIMENSIONS IN MILLIMETERS UNLESS NOTED OTHERWISE.

**STANDARD
DETAIL
DRAWING**

DATE:
05/22/20

SCALE:
NTS

**RADIO ANTENNA MAST
AND BASE**


DWG. NO.

SS-S63



NOTES:

1. FOR SERVICE PIPE SIZE & TYPE SEE APPROVED PRODUCTS LIST.
2. 50mm SERVICES REQUIRE A 150mm RIGID PVC RISER PIPE DR35 OR BETTER c/w CAST IRON VALVE BOX OVER THE CURB STOP.

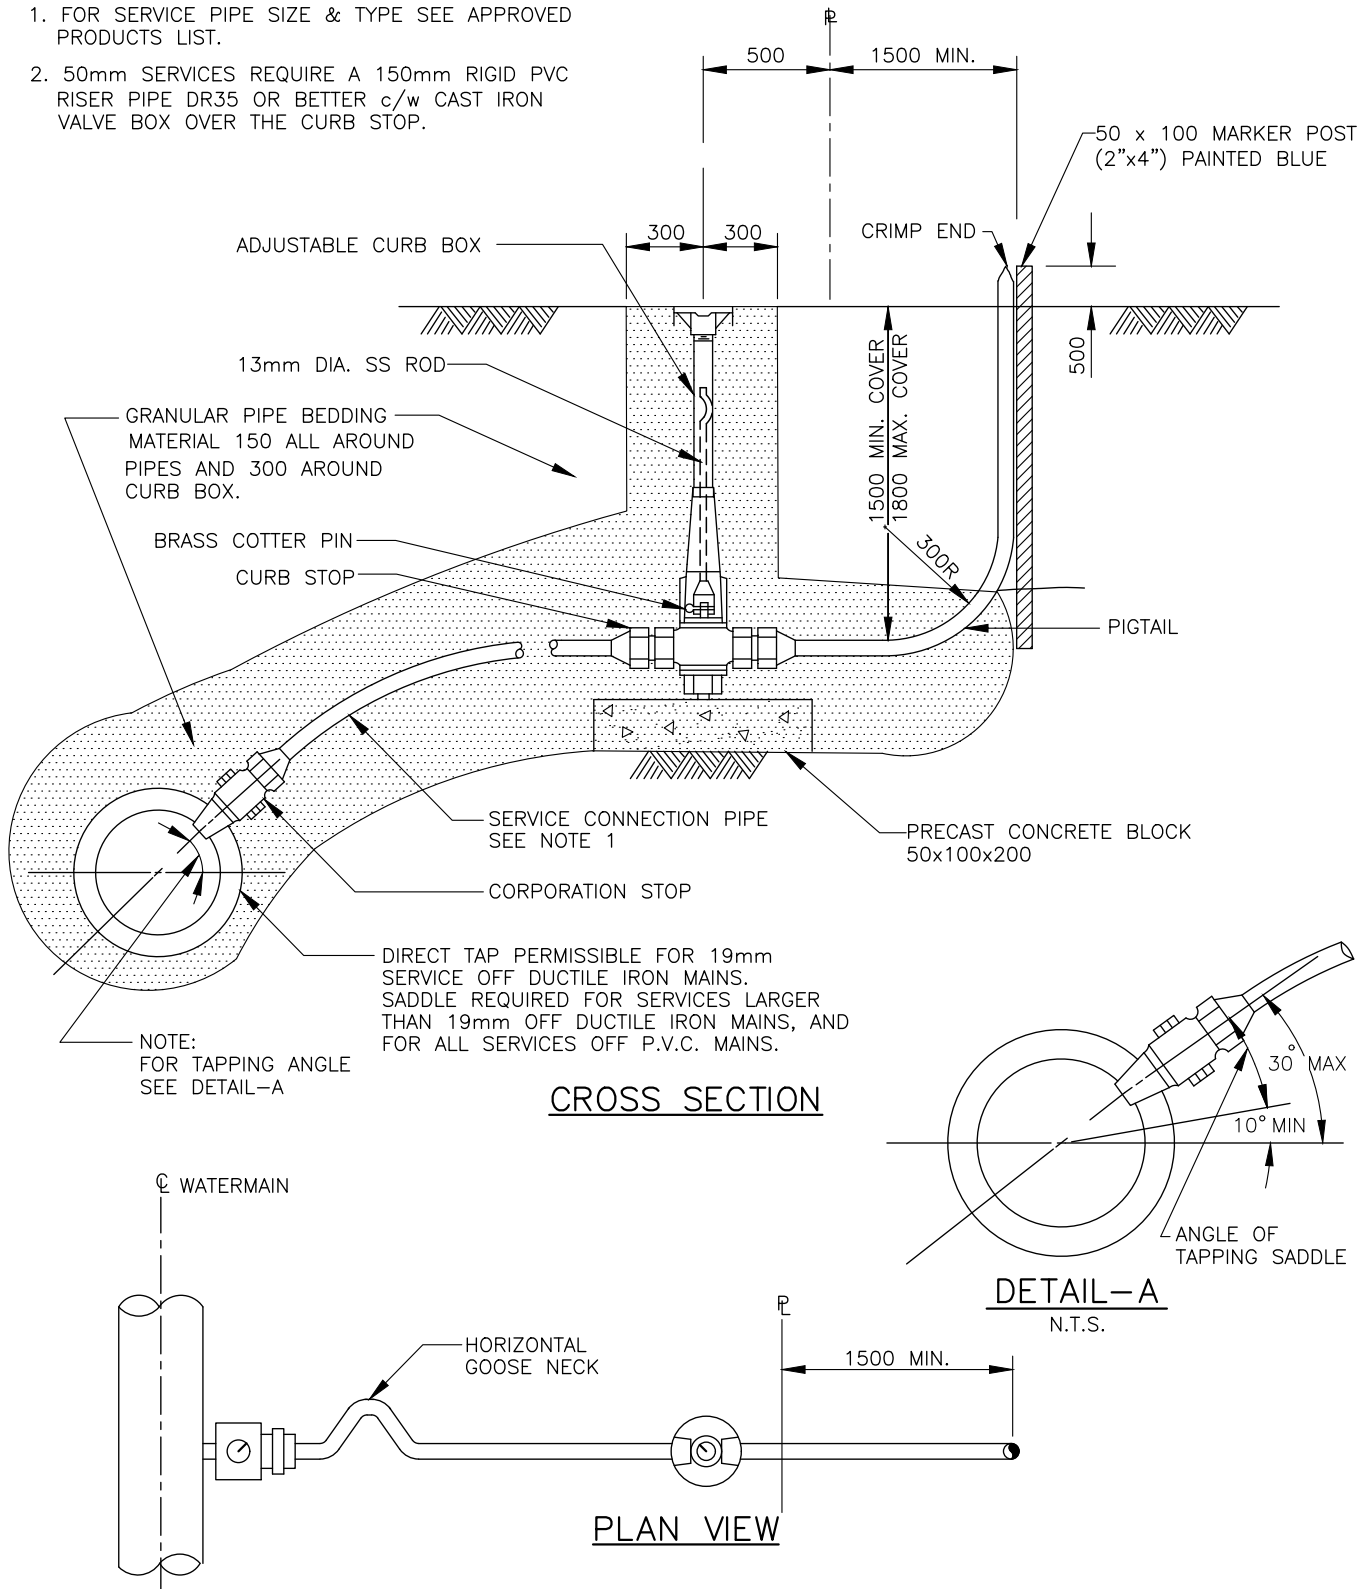

**STANDARD
DETAIL
DRAWING**


DATE:
MAY 09/24
SCALE:
NTS

WATER SERVICE CONNECTION

DWG. NO.

SS-W2



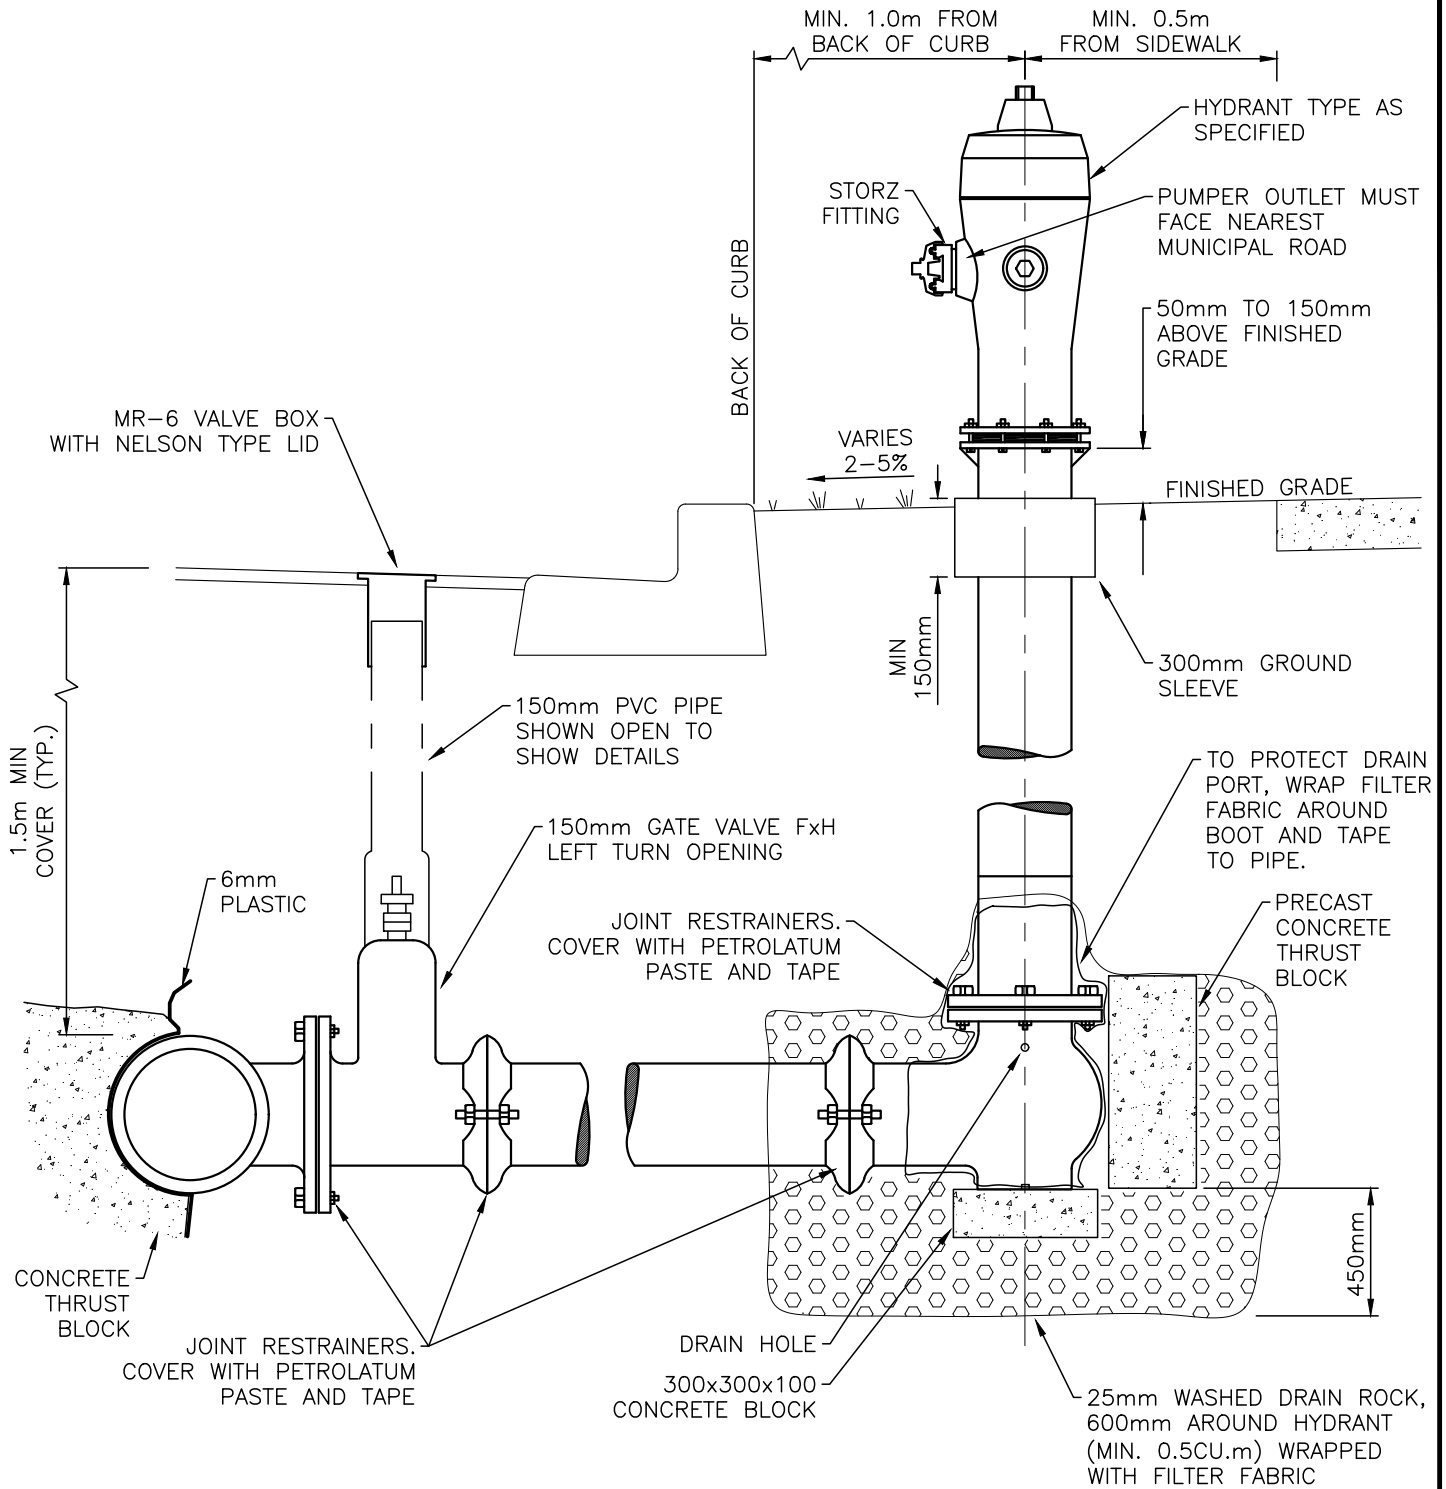

NOTES:

1. HYDRANTS - IN ACCORDANCE WITH APPROVED PRODUCTS LIST.
2. HYDRANTS SHALL HAVE 2 - 63.5mm OUTLETS B.C. STANDARD AND 1 - 100mm PUMPER OUTLET WITH STORZ FITTING
3. ALL HYDRANTS TO HAVE 300mmØ GROUND SLEEVE (SDR 35 PVC)
4. SEE APPROVED PRODUCTS LIST FOR HYDRANT PAINT TYPE AND COLOR CODE.
5. FOR ALL BOLTS AND JOINT RESTRAINERS, USE DENSO PASTE AND TAPE.
6. MAINTAIN 1.0m MINIMUM CLEARANCE FROM ANY HYDRANT PROJECTION AROUND HYDRANT.
7. FOR HYDRANTS NOT PROTECTED BY A BARRIER CURB, SEE DETAIL DRAWINGS SS-C12B - BOLLARDS.
8. HYDRANT NOT TO INTRUDE INTO SIDEWALK OR PUBLIC CORRIDORS.

**STANDARD
DETAIL
DRAWING**


DATE:
JUN 22/23
SCALE:
NTS

HYDRANT

DWG. NO.

SS-W4



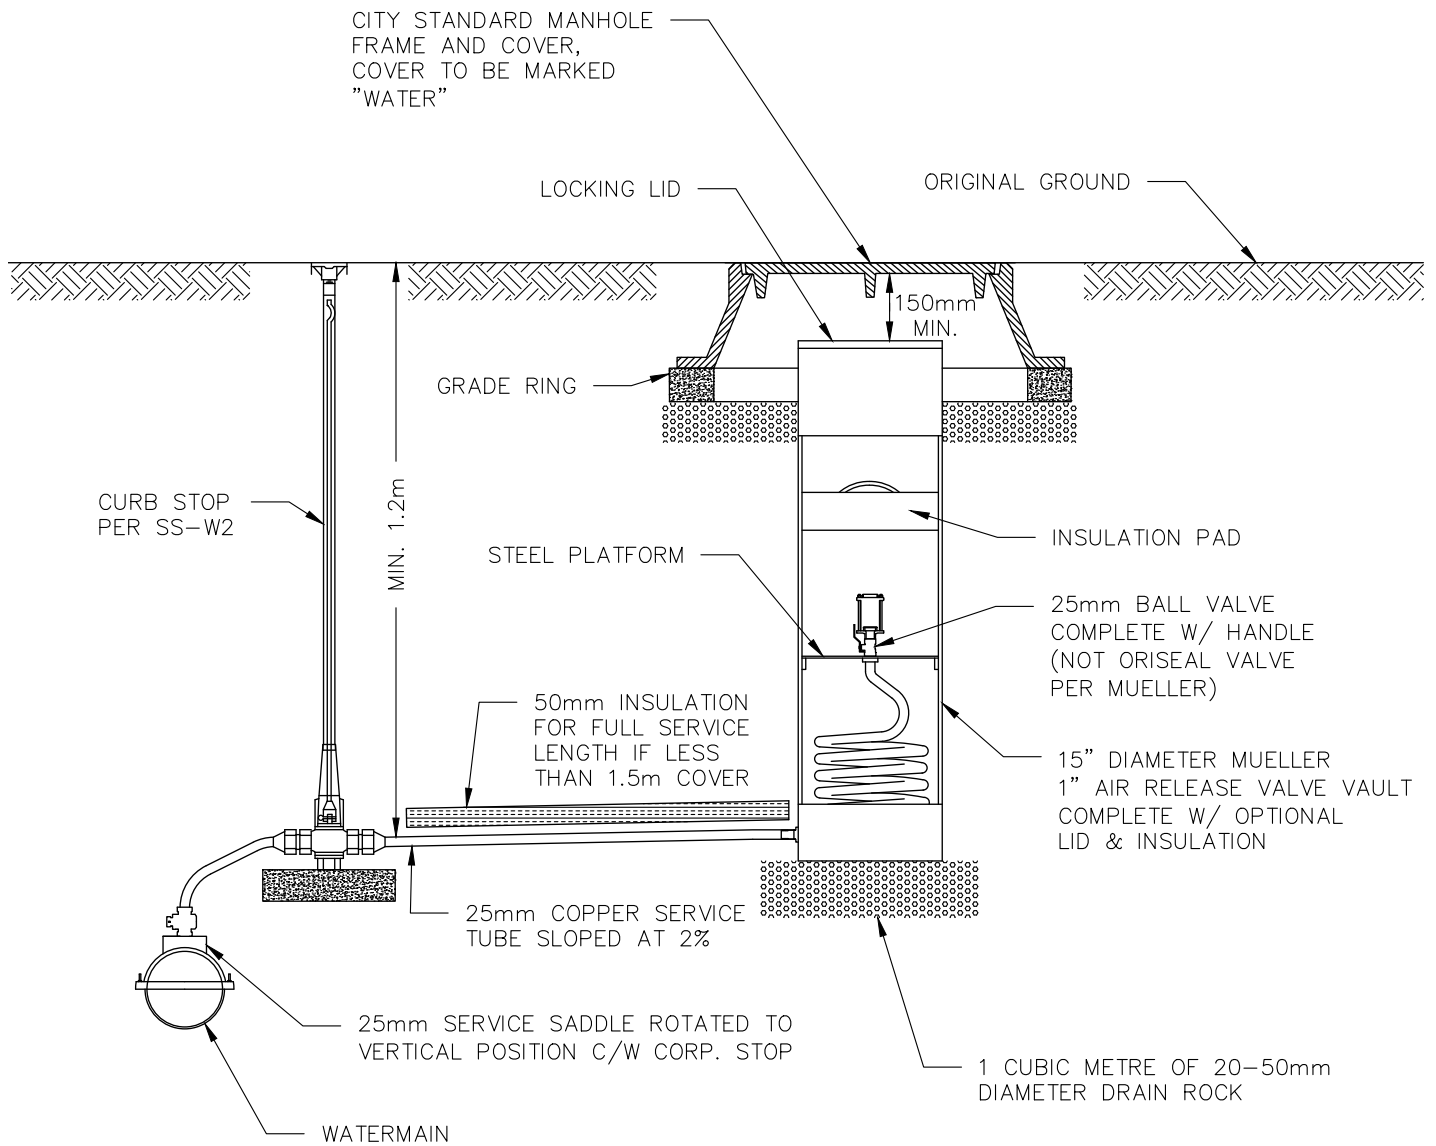

NOTES:

1. ALL PIPE & FITTINGS TO BE PER APPROVED PRODUCTS LIST.
2. THIS ASSEMBLY TO BE USED IN STATUTORY RIGHT OF WAYS WHERE POWER IS NOT READILY AVAILABLE.
3. CONTRACTOR TO ENSURE ALL PIPING FROM CORP. STOP TO AIR VALVE IS INSTALLED WITH POSITIVE GRADE, INCLUDING COIL TUBING INSIDE AIR RELEASE VAULT.
4. CONTRACTOR TO ENSURE STEEL PLATFORM FOR AIR VALVE CAN BE PULLED UP & OUT OF AIR RELEASE VAULT.

**STANDARD
DETAIL
DRAWING**

DATE:
JUN 28/24
SCALE:
NTS


**25mm UNDERGROUND
AIR VALVE**

DWG. NO.

SS-W6a



STANDARD DETAIL DRAWINGS

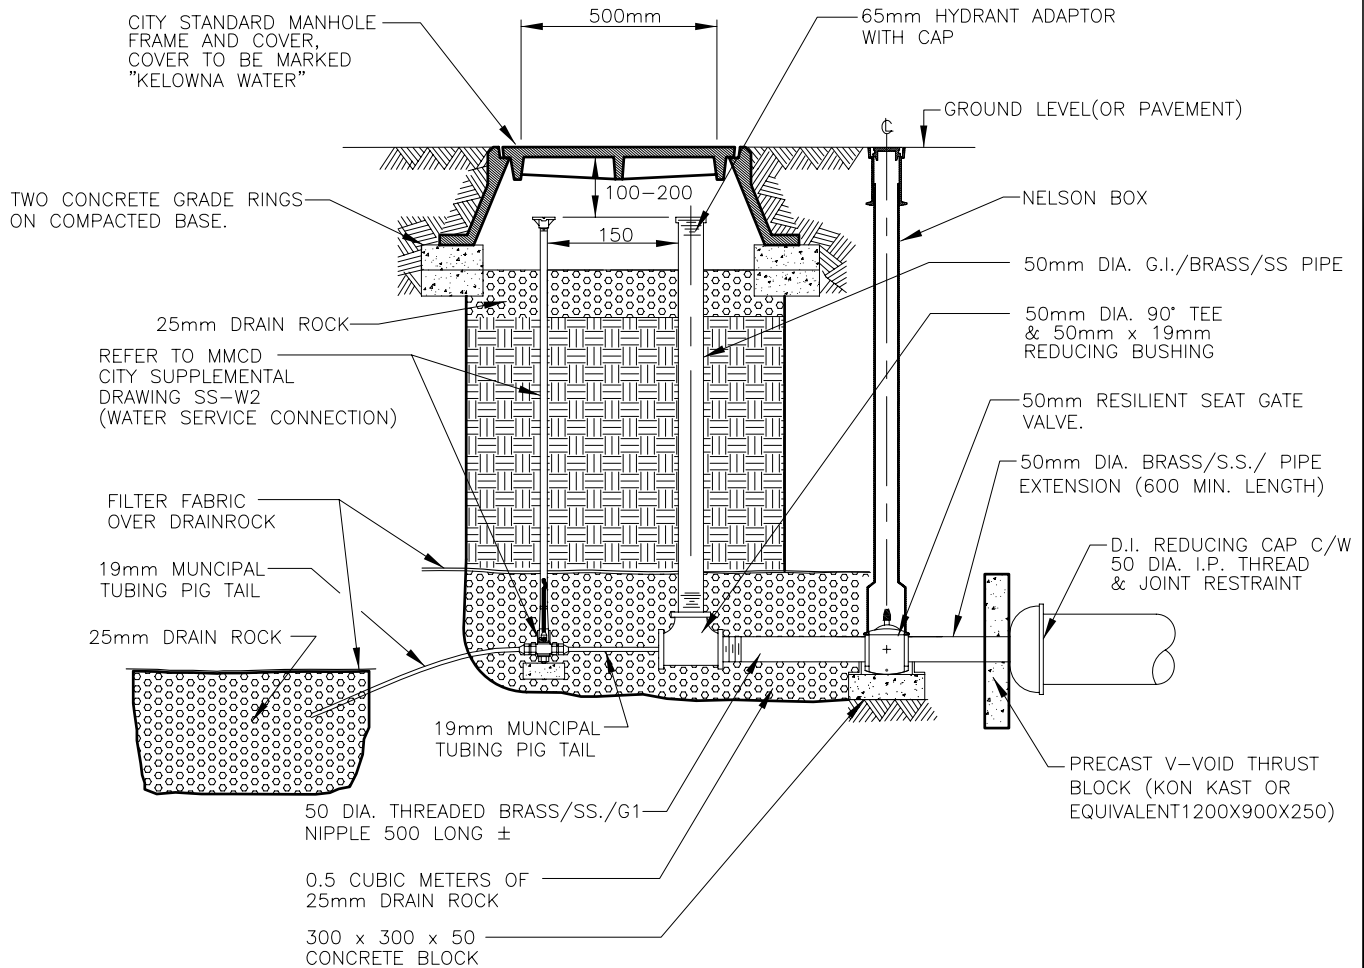

NOTES:


1. SIZE BLOW-OFF ASSEMBLY TO ACHIEVE SPECIFIED MAIN FLUSHING VELOCITY.
2. ENTIRE ASSEMBLY TO BE PRESSURE TESTED.
3. FOR ALL BOLTS AND JOINT RESTRAINTERS USE DENSO PASTE AND TAPE.

50mm BLOW-OFF
(FOR MAINS 100mm & SMALLER)

SS-W8a

APRIL 15/08

STANDARD DETAIL DRAWINGS

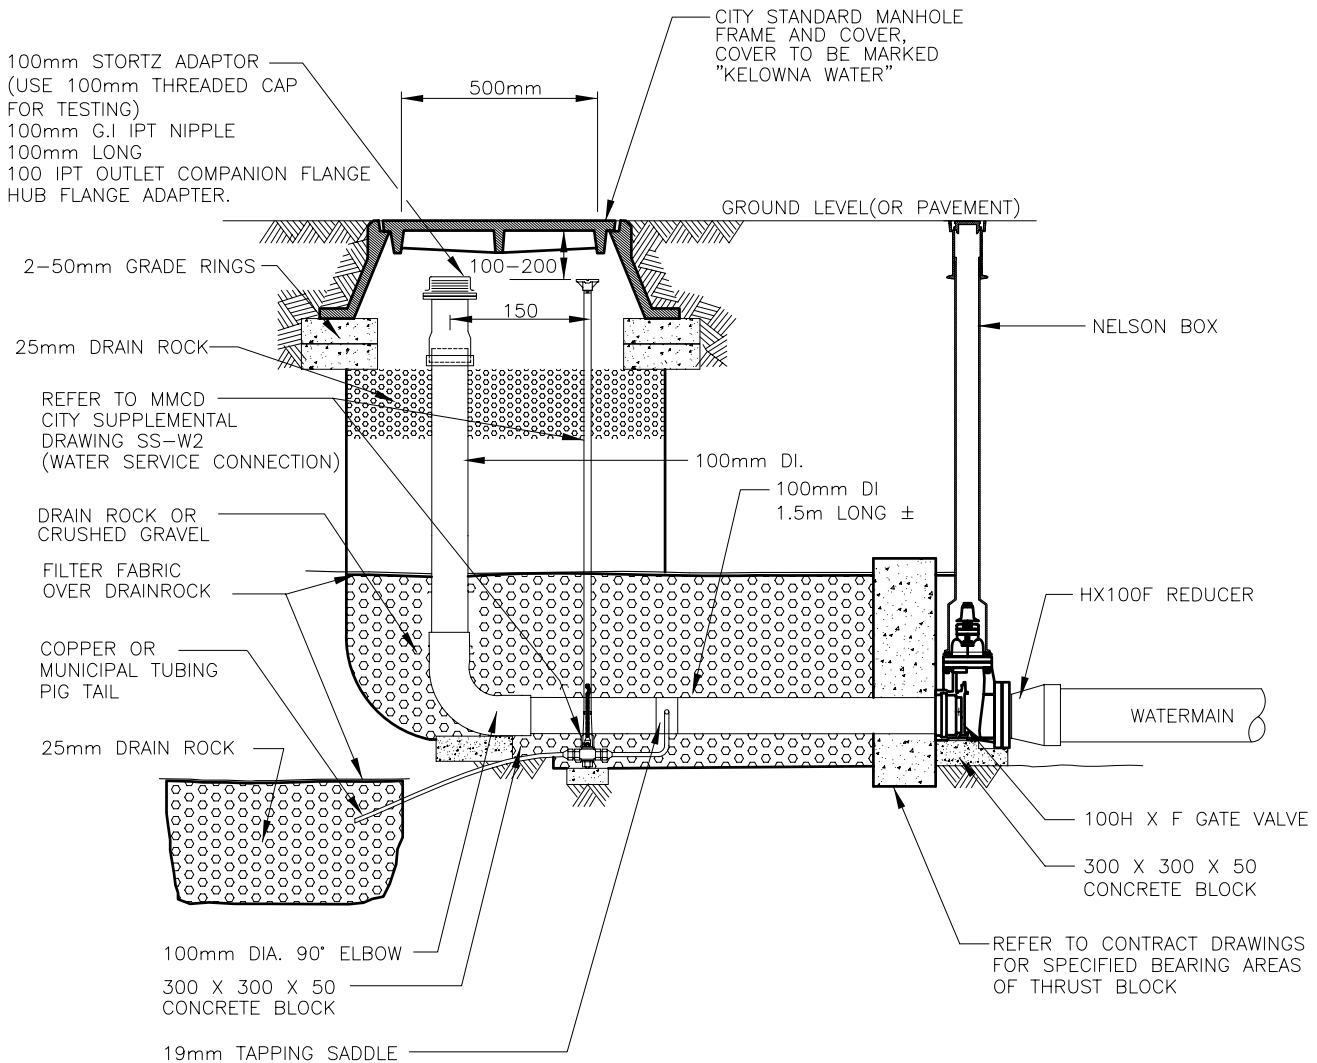

NOTES:


1. USE JOINT RESTRAINTS FOR ALL JOINTS.
2. ALL JOINT RESTRAINTERS TO BE APPROVED AS PER POLICY 266 IN THE CITY OF KELOWNA SUBDIVISION AND SERVICING BYLAW.
3. ALL JOINTS TO BE RESTRAINED AS PER MMCD 02666, 2.2.13 AND THE CITY OF KELOWNA SUBDIVISION AND SERVICING BYLAW SCHEDULE 4 WATER, SECTION 1.13, AND/OR AS SPECIFIED IN THE CONTRACT DOCUMENTS OR DRAWINGS.
4. ENTIRE ASSEMBLY TO BE PRESSURE TESTED.
5. FOR ALL BOLTS AND JOINT RESTRAINTERS, USE DENSO PASTE AND TAPE.
6. PVC C900 PIPE MAYBE APPROVED BY UTILITIES OTHER THAN THE CITY

100mm BLOW-OFF
 (FOR MAINS 150mm & LARGER)

APRIL 15/08

SS-W8b

STANDARD DETAIL DRAWINGS

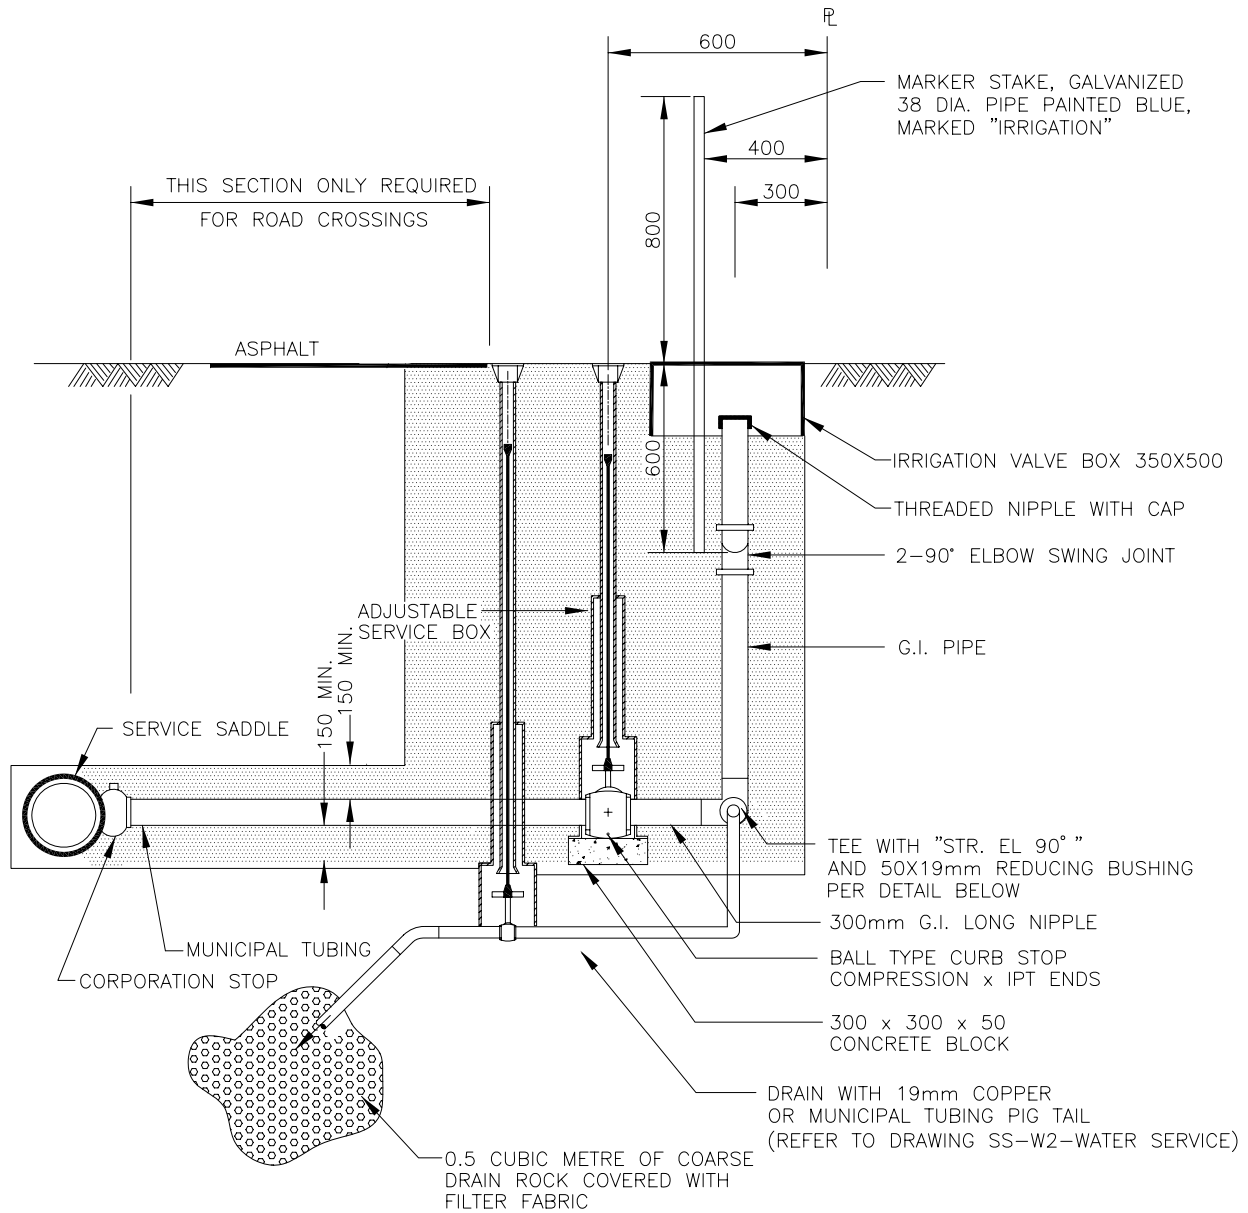

NOTES:


1. REFER TO BEDDING AND BACKFILL STANDARDS FOR DETAILS.

IRRIGATION SERVICE

SS-W50

APRIL 15/08

STANDARD DETAIL DRAWINGS

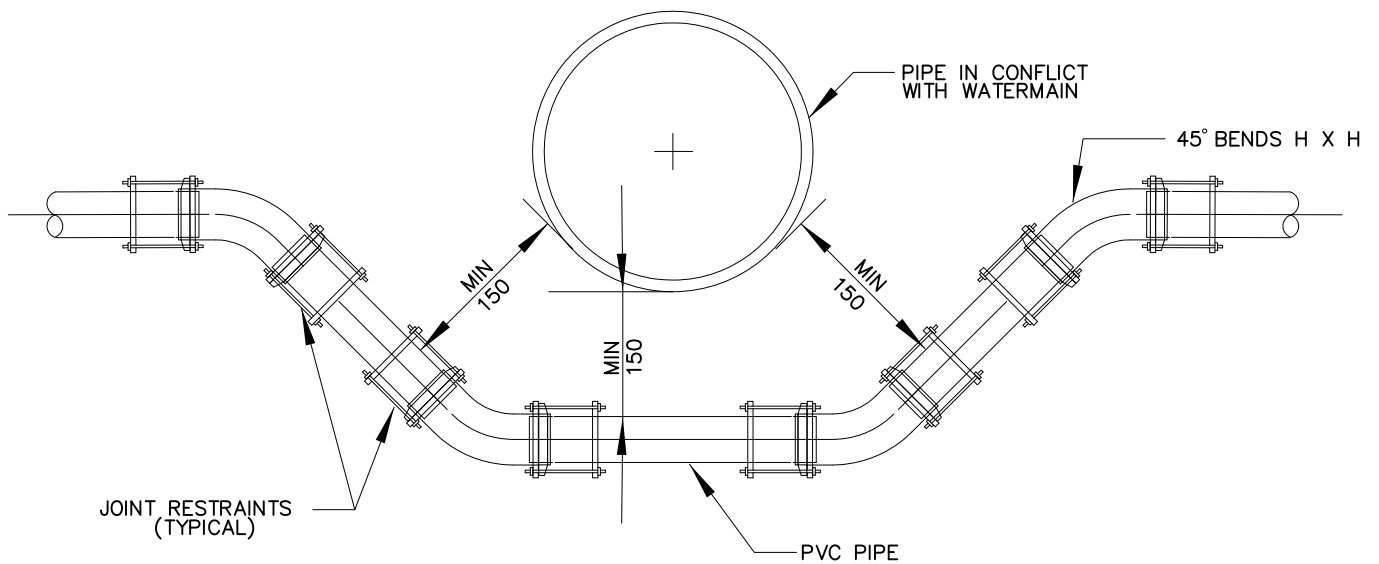

TYPICAL SECTION

NOTES:


1. ALL JOINT RESTRAINERS TO BE APPROVED AS PER POLICY 266 IN THE CITY OF KELOWNA SUBDIVISION AND SERVICING BYLAW.
2. ALL JOINTS TO BE RESTRAINED AS PER MMCD 02666, 2.2.13 AND THE CITY OF KELOWNA SUBDIVISION AND SERVICING BYLAW SCHEDULE 4 WATER, SECTION 1.13, AND/OR AS SPECIFIED IN THE CONTRACT DOCUMENTS OR DRAWINGS.

\\WU\DRAWING\STD-DWGS\MMCD-STD\SS-W51.dwg


**U-BEND DETAIL
(PIPE CROSSING CONFLICT)**

REV. SEPT. 27/01

SS-W51

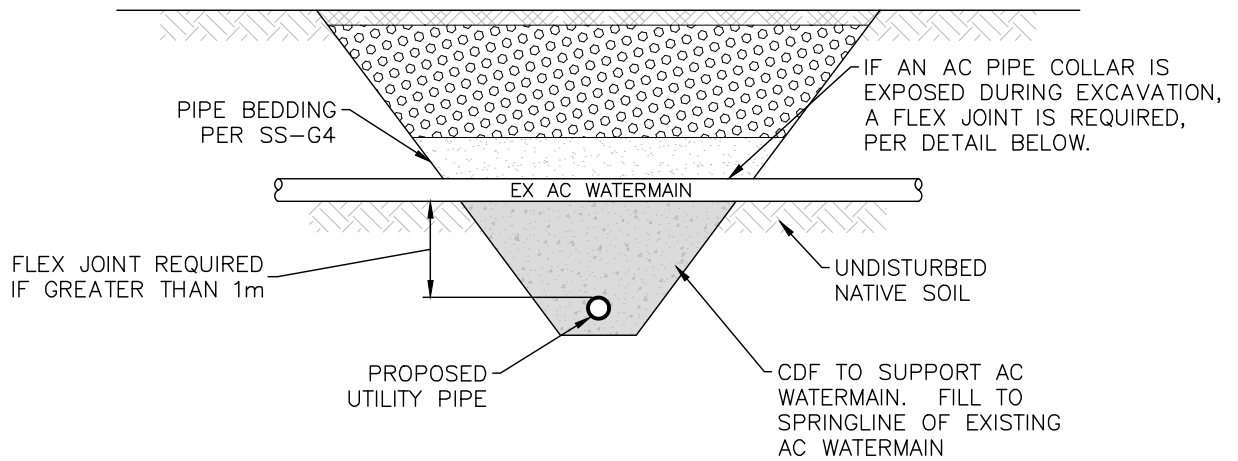

CONTROLLED DENSITY FILL (CDF) SUPPORTED CROSSING

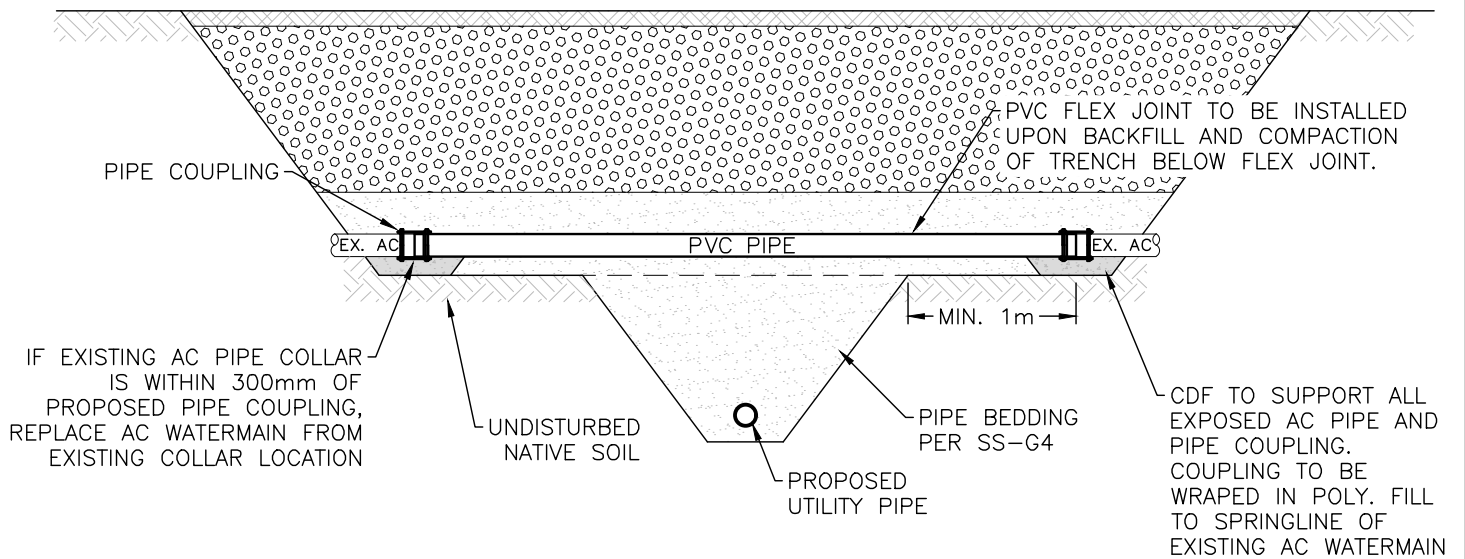

FLEX JOINT CROSSING

NOTES:

1. TRENCHING TO COMPLY WITH WORKSAFE REGULATIONS.
2. PIPE BEDDING & TRENCH BACKFILL TO BE PER SS-G4.
3. SURFACE RESTORATION TO BE AS REQUIRED PER SS-G5.
4. FLEX JOINT REQUIRED IF EXISTING WATERMAIN IS CLASS 100 AC.
5. PROPOSED AND EXISTING MAINS WITHIN CDF TO BE WRAPPED WITH POLY.
6. BASE OF CDF AREA TO BE TWICE THE DIAMETER OF THE SUPPORTED MAIN.
7. PIPE & COUPLINGS TO BE PER APPROVED PRODUCTS LIST.

**STANDARD
DETAIL
DRAWING**

DATE:
FEB 11/22
SCALE:
NTS





AC WATERMAIN CROSSINGS

DWG. NO.

SS-W52



STANDARD DETAIL DRAWINGS

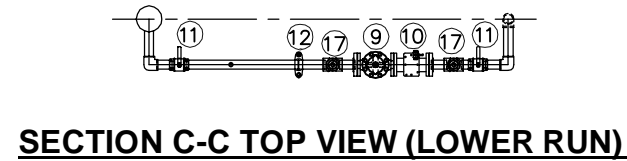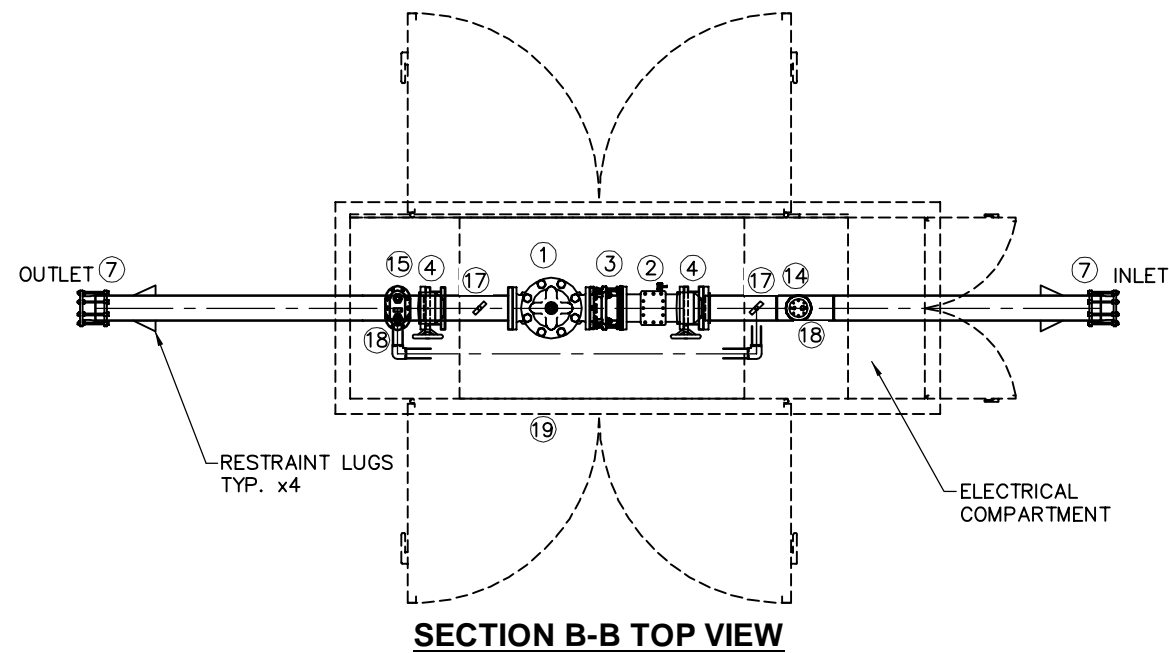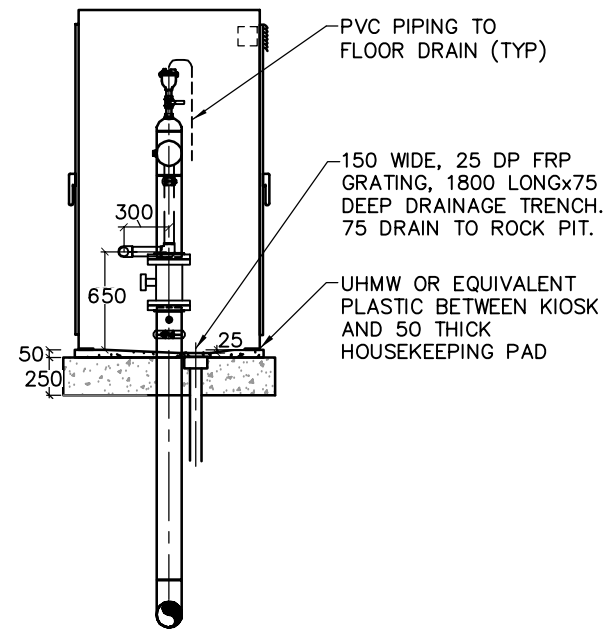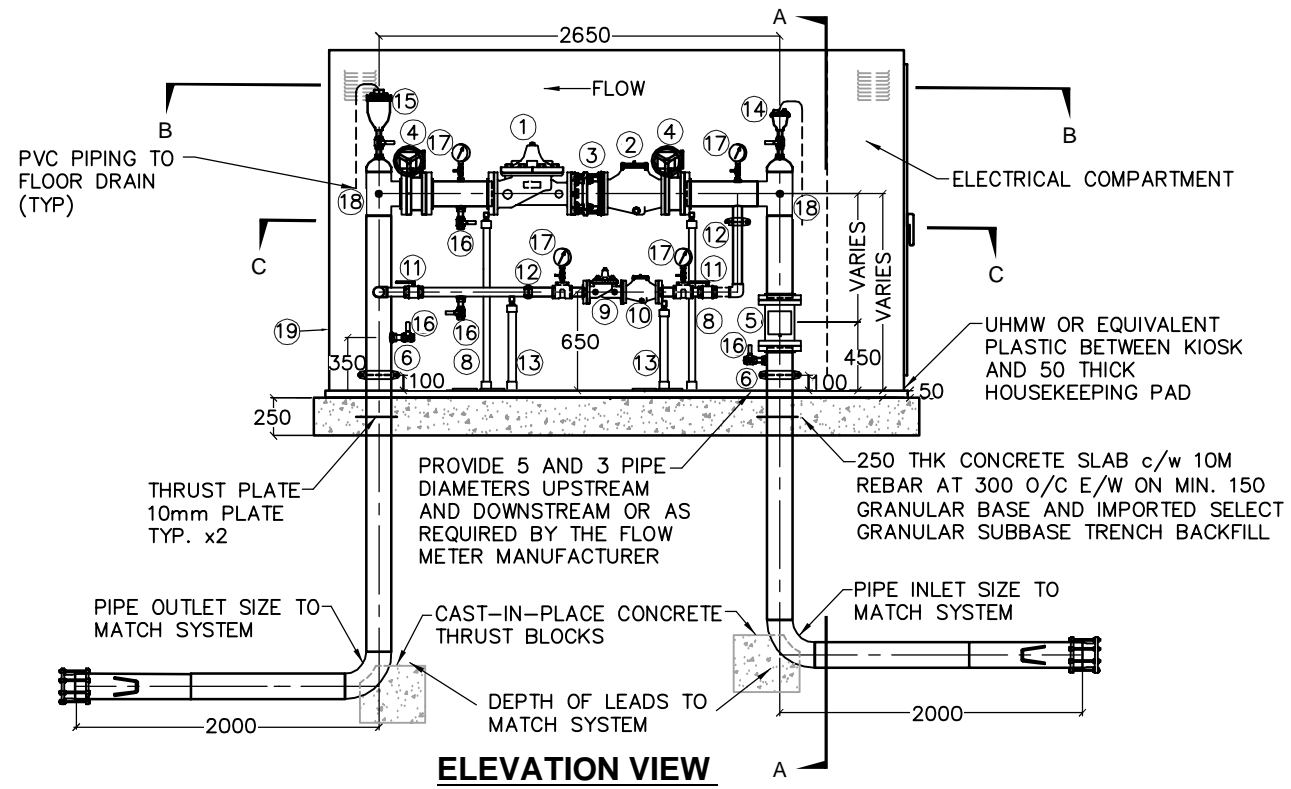






NOTES:

1. ALL PIPE & FITTINGS TO BE PER APPROVED PRODUCTS LIST.
2. ALL PIPING 316 STAINLESS STEEL.
3. COORDINATE WITH FORTIS TO PROVIDE A 120/240 VAC, 100A SERVICE C/W CABLE PULL BOX IN KIOSK.
4. KIOSK TO BE SUPPLIED WITH:
 - 500W BASEBOARD HEATER AND TWO VENTILATION FANS C/W HEATING AND COOLING THERMOSTATS
 - TEMPERATURE AND HUMIDITY TRANSMITTER
 - FLOW TRANSDUCER AND FLOW INDICATING TRANSMITTER
 - 2-15A GFCI RECEPTACLES
 - DATA RADIO AND YAGI ANTENNA
 - 1000VA UPS
 - O&M MANUALS

MATERIALS LIST		
ITEM	QTY	DESCRIPTION
1	1	PRESSURE REDUCING VALVE W/ POSITION INDICATOR, AWWA EPOXY COATING AND S.S. TRIM - APPROVED SUPPLIERS: CLA-VAL OR SINGER
2	1	"H" STRAINER W/ EPOXY COATING, S.S. HARDWARE AND S.S. BLOWDOWN VALVES - APPROVED SUPPLIERS: CLA-VAL OR SINGER
3	1	DISMANTLING JOINT W/ S.S. FASTENERS - APPROVED SUPPLIERS: ROBAR OR OTHER APPROVED SUPPLIER
4	2	BUTTERFLY VALVE W/ S.S. DISC AND HANDWHEEL - APPROVED SUPPLIERS: MUELLER, DEZURIK OR VICTAULIC
5	1	MAG METER W/ REMOTE DISPLAY IN ELECTRICAL CABINET-APPROVED SUPPLIERS: SIEMENS OR ROSEMOUNT
6	2	RIGID COUPLING FOR S.S. - APPROVED SUPPLIERS: VICTAULIC OR SHURJOINT
7	2	EXTERNAL TRANSITION COUPLING - APPROVED SUPPLIERS: ROBAR OR OTHER APPROVED SUPPLIER
8	2	CWS ADJ. GALV. STEEL PIPE SUPPORT
9	1	PRESSURE REDUCING VALVE W/ POSITION INDICATOR, AWWA EPOXY COATING AND S.S. TRIM - APPROVED SUPPLIERS: CLA-VAL OR SINGER (BYPASS)
10	1	"H" STRAINER W/ EPOXY COATING, S.S. HARDWARE AND S.S. BLOWDOWN VALVES - APPROVED SUPPLIERS: CLA-VAL OR SINGER (BYPASS)
11	2	S.S. BALL VALVE (BYPASS)
12	2	RIGID COUPLING FOR S.S. - APPROVED SUPPLIERS: VICTAULIC OR SHURJOINT (BYPASS)
13	2	CWS ADJ. GALV. STEEL PIPE SUPPORT (BYPASS)
14	1	AIR RELEASE VALVE W/ S.S. ISOLATION VALVE AND VENT PIPE - APPROVED SUPPLIERS: VALMATIC OR VENT-O-MAT
15	1	COMBINATION AIR RELEASE VALVE W/ S.S. ISOLATION VALVE AND VENT PIPE - APPROVED SUPPLIERS: VAL-MATIC OR VENT-O-MAT
16	4	THREADOLET W/ S.S. BALL VALVE AND PLUG
17	4	(100mm) LIQUID FILLED PRESSURE GAUGE (6MM NPT) W/ S.S. ISOLATION BALL VALVES AND TEE OR WELDOLET AS REQUIRED - APPROVED SUPPLIERS: SIEMENS OR ABB
18	2	(19mm) THREADOLET FOR WALL MOUNTED PRESSURE TRANSMITTER W/ S.S. BALL VALVE - APPROVED SUPPLIERS: SIEMENS OR ABB
19	1	ALUMINUM QUAD DOOR KIOSK WITH END CABINET PER APPROVED PRODUCTS LIST

PRESSURE REDUCING STATION


STANDARD DETAIL DRAWINGS

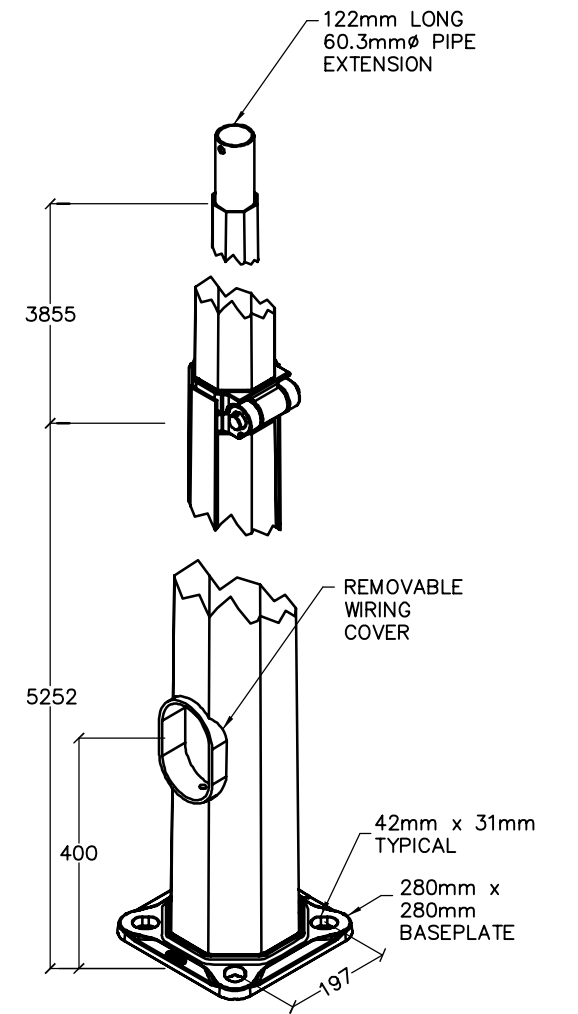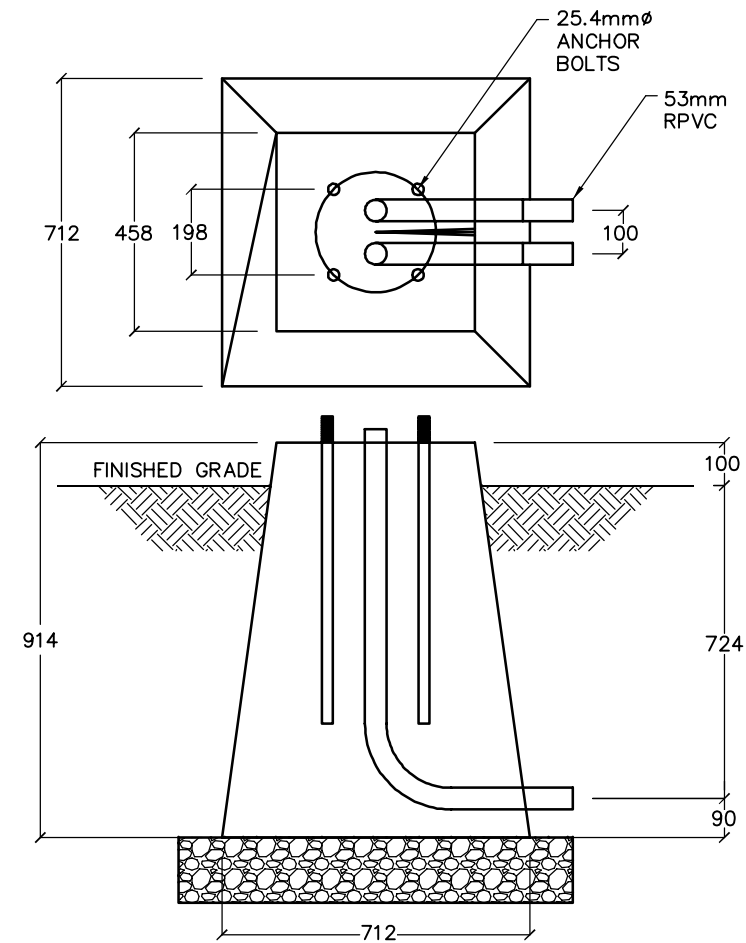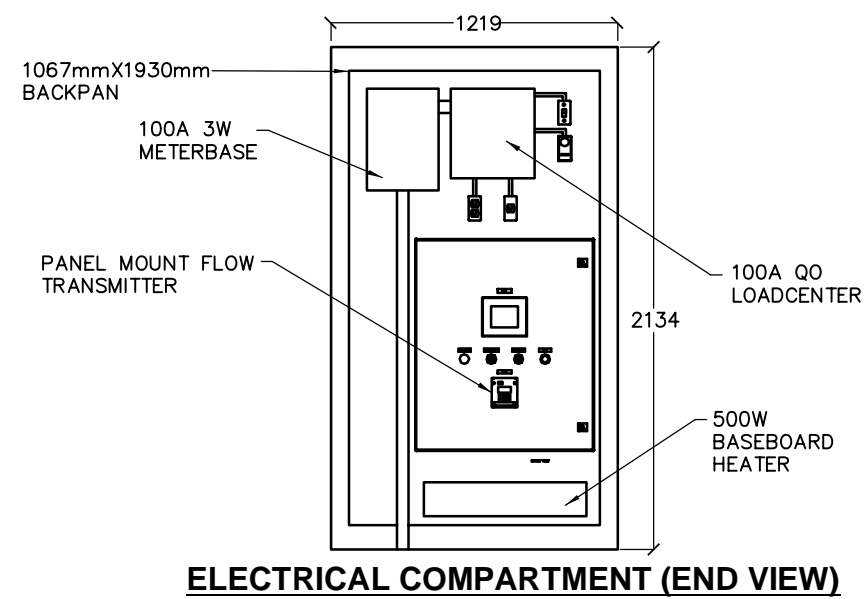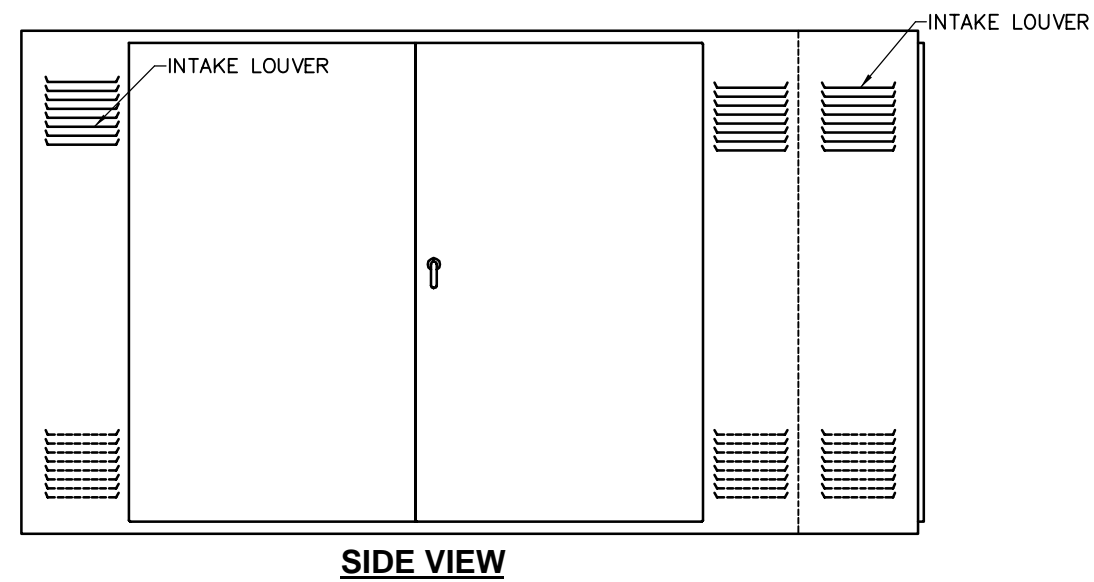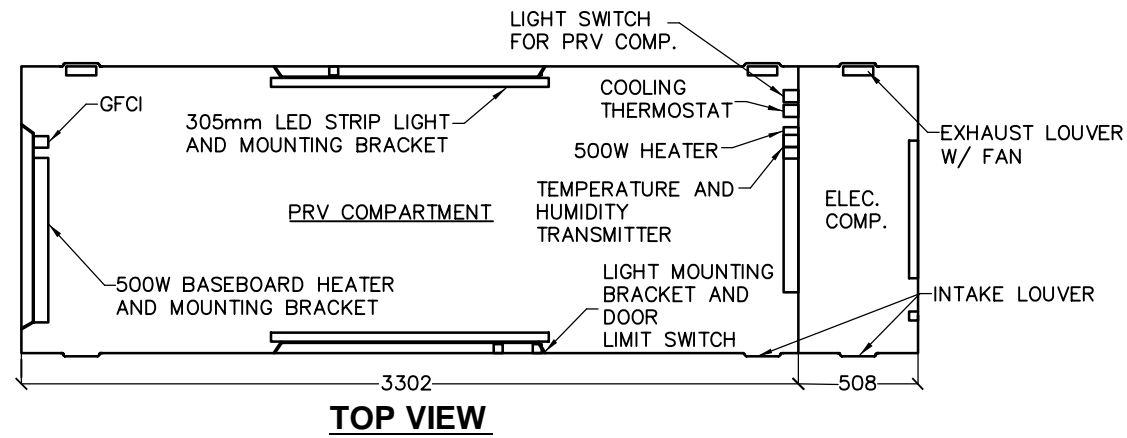

RADIO ANTENNA POLE AND BASE DETAILS

ANTENNA MAST: WEST COAST ENGINEERING 19430 9107mm OVERALL HEIGHT HINGED POLE, HOT DIPPED GALVANIZED. MOUNT ANTENNA MAST ASSEMBLY ON KON KAST (KELOWNA, B.C.) NUMBER 1045 STANDARD BASE


PRESSURE REDUCING STATION

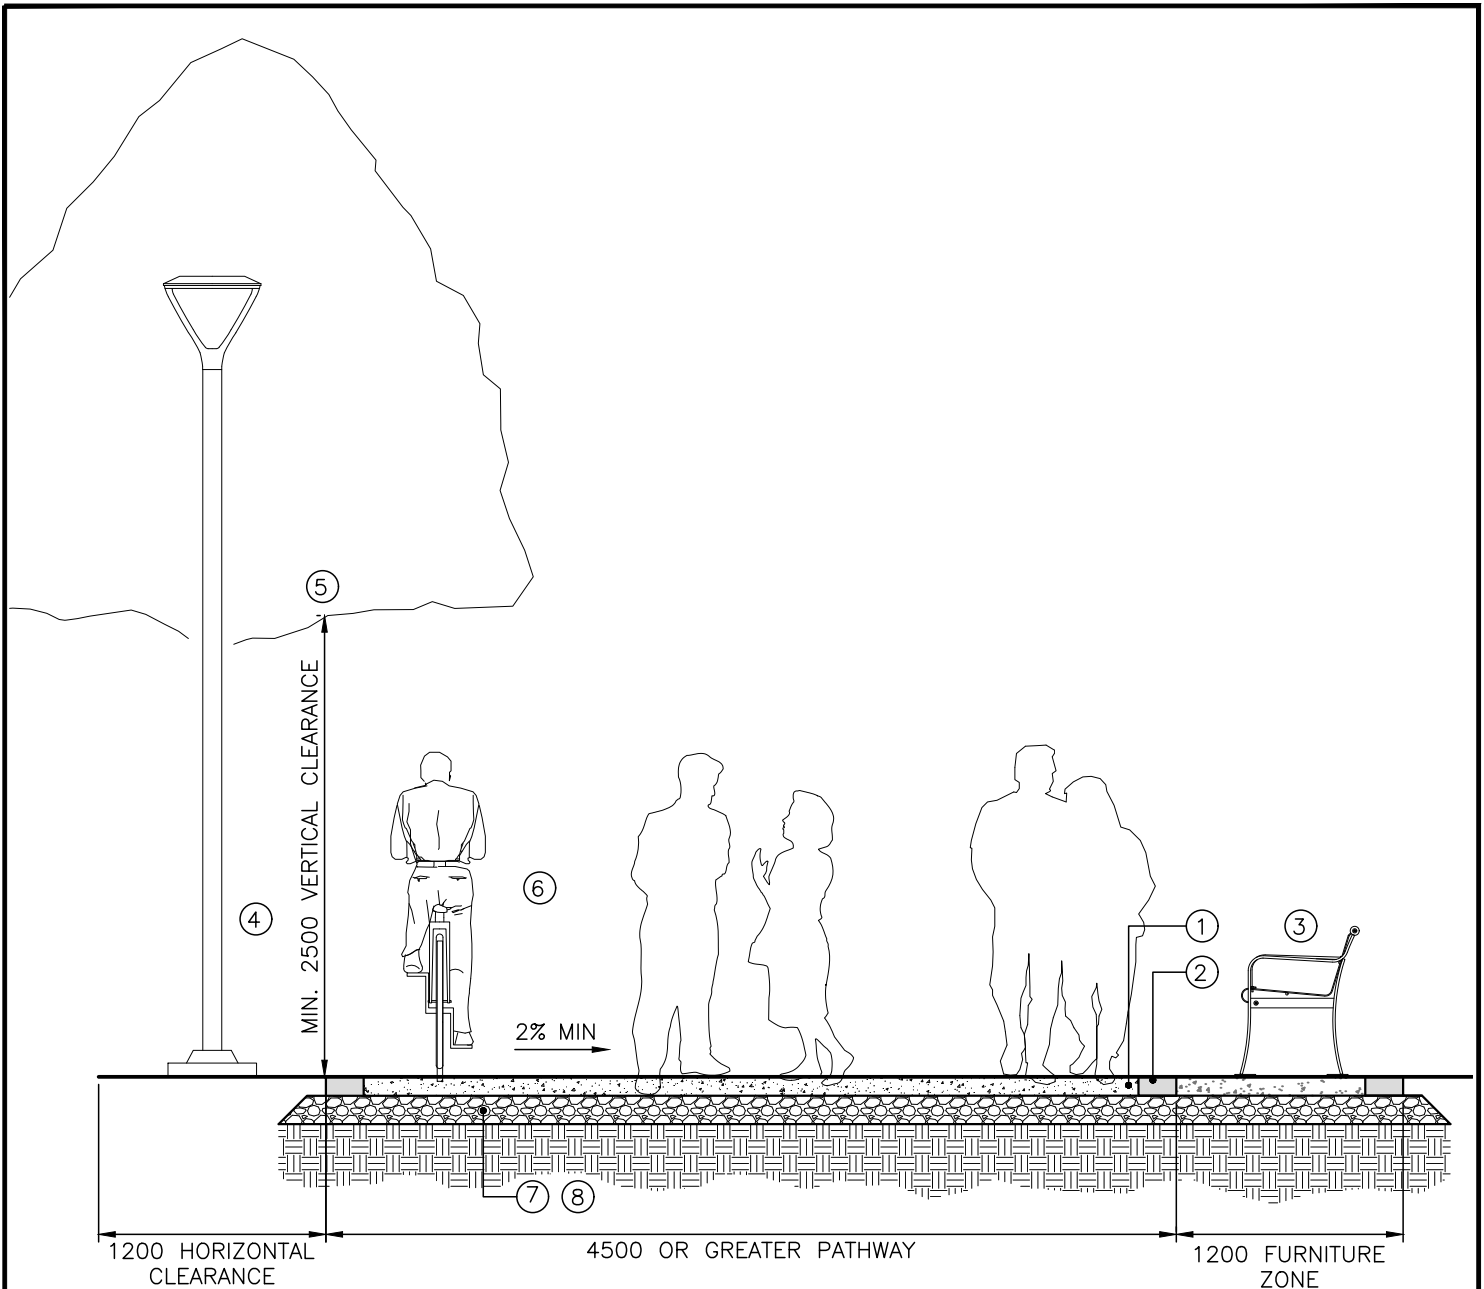

NOTES:


1. HARD SURFACE (E.G. PAVERS, CONCRETE, SPECIAL PAVING, ETC.) c/w SAW-CUT OR BROOM-OVER FINISHED CONTROL JOINTS
2. ACCENT PAVING EDGE, URBAN BRAILLE OPPORTUNITY
3. COMFORT AMENITY ZONE (BENCH, BIKE RACK, WASTE RECEPTACLES, WAYFINDING SIGNAGE, KIOSKS, ETC.)
4. PEDESTRIAN LIGHTING c/w SHARP-ANGLE CUT-OFF FIXTURE & PAGEANTRY / BANNER OPPORTUNITY
5. TREE PLANTING SPACED EQUALLY BETWEEN LIGHTING c/w APPROVED GROWING MEDIUM AND VOLUME PER CITY STANDARDS
6. SHARED PATHWAY TO BE BARRIER FREE & UNIVERSAL ACCESSIBILITY STANDARDS.
7. 19mm MINUS COMPACTED GRANULAR BASE (95% MPD)
OPTIONAL: SAND LEVELING BED FOR UNIT PAVER SURFACING – REFER TO TRAIL GUIDELINES CHART FOR MAXIMUM SLOPES, MATERIAL DEPTHS AND SPECIFICATIONS
8. REMOVE ALL ORGANIC MATERIAL, LARGE STONES AND COMPACT NATIVE SUBGRADE (95% MPD)
9. ALL DIMENSIONS IN MILLIMETRES UNLESS NOTED OTHERWISE.

STANDARD DETAIL DRAWING	DATE: JUN 26/23	CLASS 1 TRAIL MAJOR URBAN PROMENADE	DWG. NO.	 City of Kelowna
	SCALE: NTS		SS-T01	

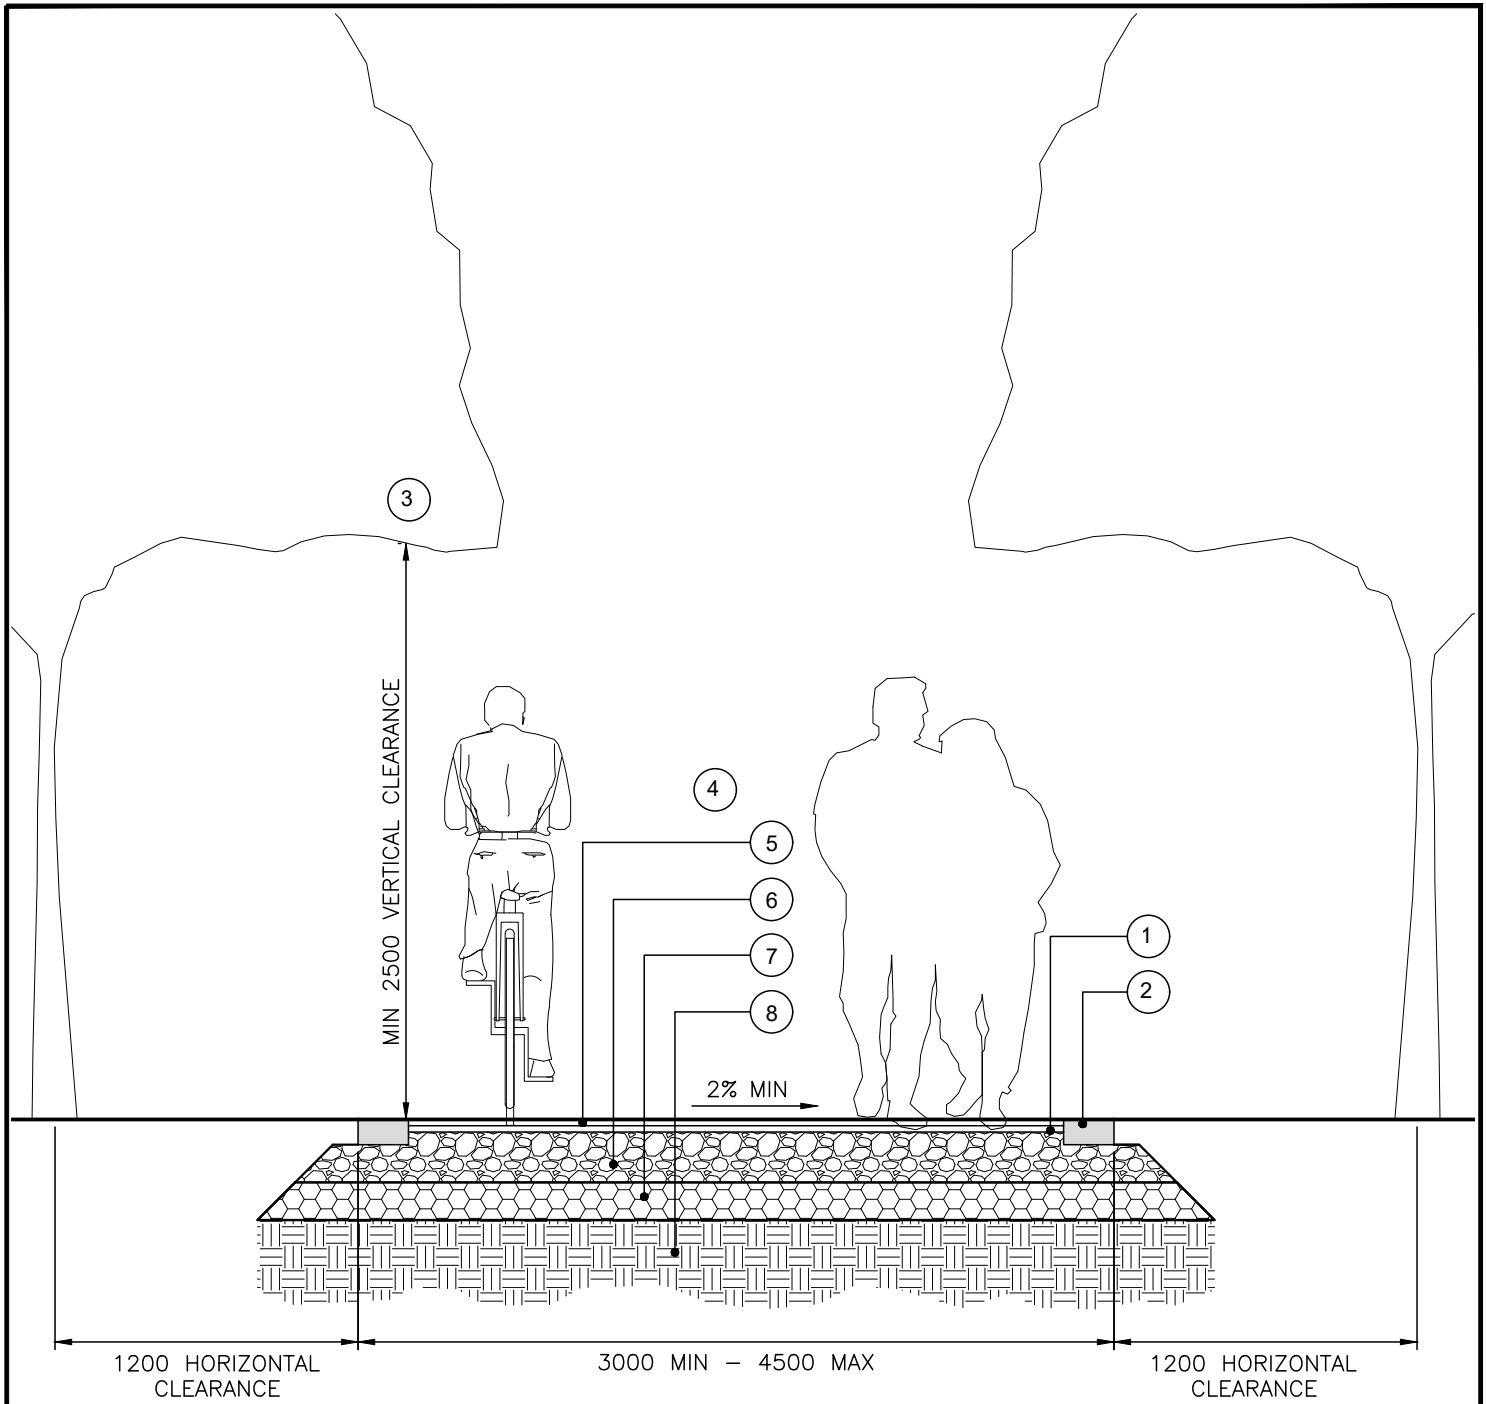


NOTES:

1. ASPHALT OR ASPHALT MILLINGS PAVING
2. ACCENT PAVING / EDGE RESTRAINT
3. TREE PLANTING SPACED EQUALLY BETWEEN LIGHTING c/w APPROVED GROWING MEDIUM AND VOLUME PER CITY STANDARDS
4. SHARED PATHWAY TO BE BARRIER FREE & UNIVERSAL ACCESSIBILITY STANDARDS
5. 50mm ASPHALT SURFACE. REFER TO BYLAW 7900 FOR STANDARD PAVEMENT STRUCTURE DEPTHS.
6. 19mm MINUS COMPACTED GRANULAR BASE (95% MPD) – REFER TO TRAIL GUIDELINES CHART FOR MAXIMUM SLOPES, MATERIAL DEPTHS AND SPECIFICATIONS
7. 75mm MINUS COMPACTED SUB-BASE (95% MPD) – REFER TO TRAIL GUIDELINES CHART FOR MAXIMUM SLOPES, MATERIAL DEPTHS AND SPECIFICATIONS
8. REMOVE ALL ORGANIC MATERIAL, LARGE STONES AND COMPACT NATIVE SUBGRADE (95% MPD)
9. ALL DIMENSIONS IN MILLIMETRES UNLESS NOTED OTHERWISE

STANDARD DETAIL DRAWING	DATE: JUN 26/23	CLASS 2 TRAIL MAJOR MULTI-USE URBAN	DWG. NO.	 City of Kelowna
	SCALE: NTS		SS-T02	

STANDARD DETAIL DRAWING

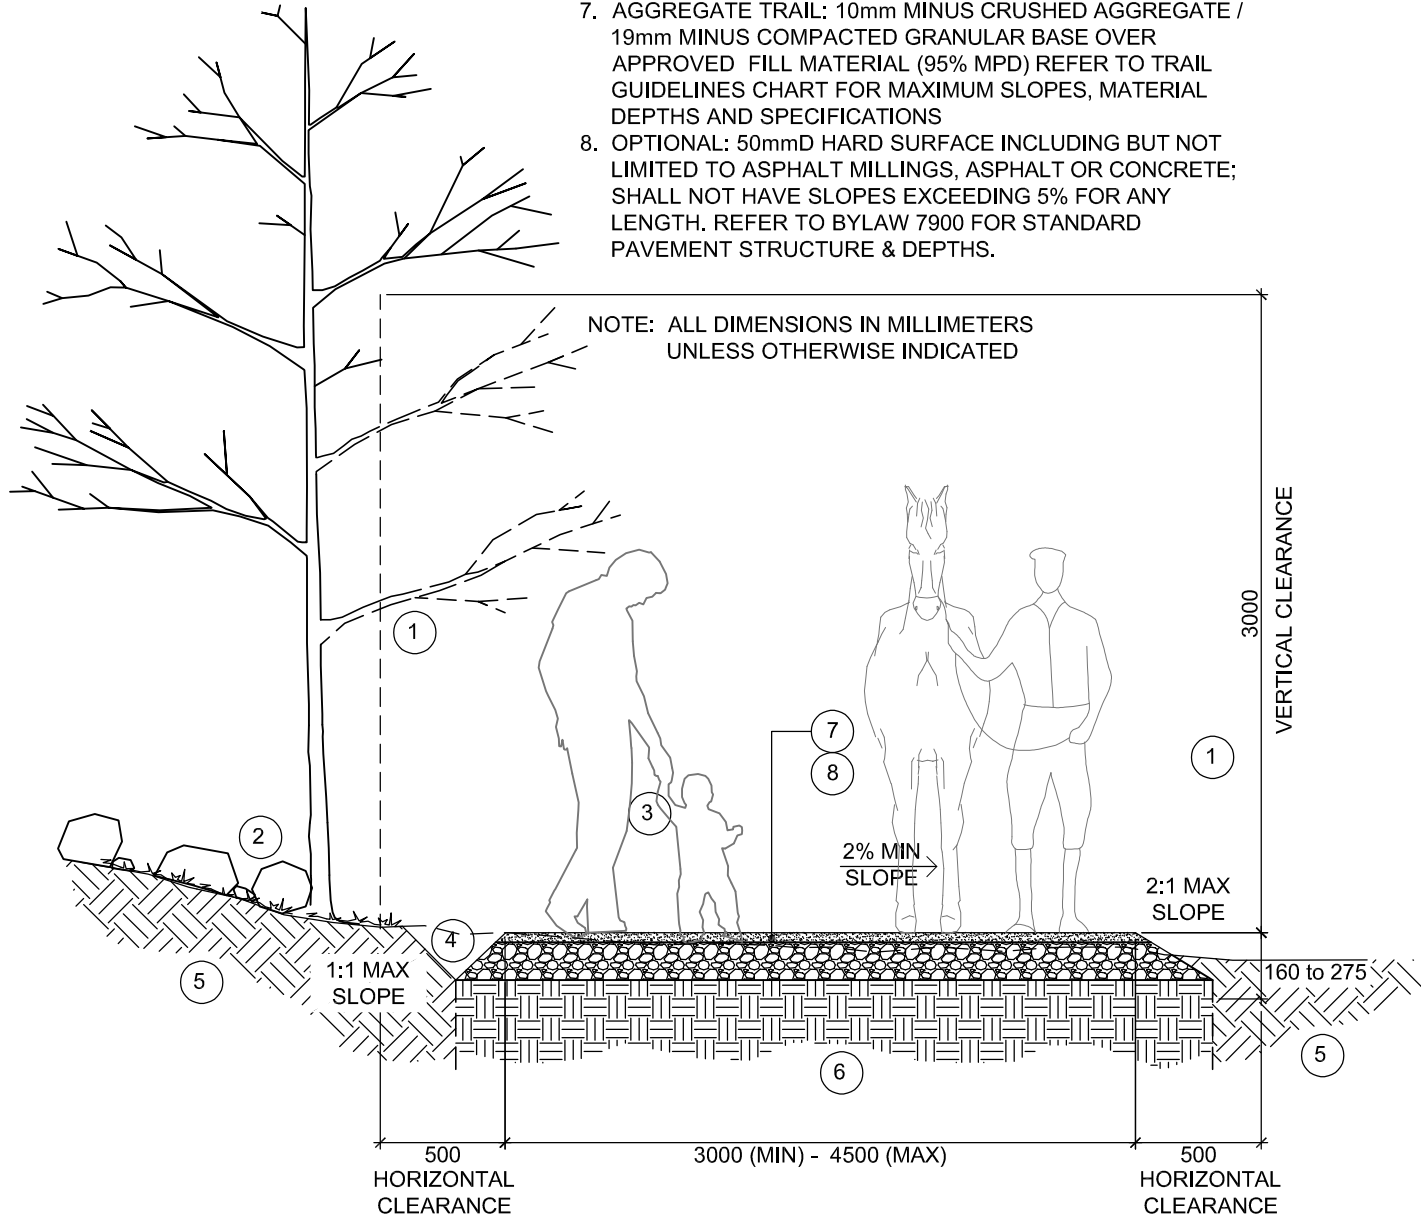

1. PRUNE BRANCHES BACK TO TRUNK OR LIMB
2. REMOVE LOOSE ROCK & DEBRIS FROM ABOVE TRAIL
3. CLEAR & GRUB SHRUBS & TREES FOR TRAIL EXCEPT THOSE DESIGNATED TO STAY
4. PROVIDE DRAINAGE SWALE AS REQUIRED
5. UNDISTURBED NATIVE SOIL
6. REMOVE ALL ORGANIC MATERIAL, LARGE STONES AND COMPACTED NATIVE SUBGRADE (95% MPD)
7. AGGREGATE TRAIL: 10mm MINUS CRUSHED AGGREGATE / 19mm MINUS COMPACTED GRANULAR BASE OVER APPROVED FILL MATERIAL (95% MPD) REFER TO TRAIL GUIDELINES CHART FOR MAXIMUM SLOPES, MATERIAL DEPTHS AND SPECIFICATIONS
8. OPTIONAL: 50mmD HARD SURFACE INCLUDING BUT NOT LIMITED TO ASPHALT MILLINGS, ASPHALT OR CONCRETE; SHALL NOT HAVE SLOPES EXCEEDING 5% FOR ANY LENGTH. REFER TO BYLAW 7900 FOR STANDARD PAVEMENT STRUCTURE & DEPTHS.

DETAIL No. :


SS-T03

**CLASS 3 - MAJOR MULTI-USE
RURAL**

STANDARD DETAIL DRAWING

1. PRUNE BRANCHES BACK TO TRUNK OR LIMB
2. REMOVE LOOSE ROCK & DEBRIS FROM ABOVE TRAIL
3. CLEAR & GRUB SHRUBS & TREES FOR TRAIL EXCEPT THOSE DESIGNATED TO STAY
4. PROVIDE DRAINAGE SWALE AS REQUIRED
5. UNDISTURBED NATIVE SOIL
6. REMOVE ALL ORGANIC MATERIAL, LARGE STONES AND COMPACTED NATIVE SUBGRADE (95% MPD)
7. AGGREGATE TRAIL: 10mm MINUS CRUSHED AGGREGATE / 19mm MINUS COMPACTED GRANULAR BASE OVER APPROVED FILL MATERIAL (95% MPD) REFER TO TRAIL GUIDELINES CHART FOR MAXIMUM SLOPES, MATERIAL DEPTHS AND SPECIFICATIONS
8. OPTIONAL: 50mmD HARD SURFACE INCLUDING BUT NOT LIMITED TO ASPHALT MILLINGS, ASPHALT OR CONCRETE; SHALL NOT HAVE SLOPES EXCEEDING 5% FOR ANY LENGTH. REFER TO BYLAW 7900 FOR STANDARD PAVEMENT STRUCTURE & DEPTHS.


NOTE: ALL DIMENSIONS IN MILLIMETERS UNLESS OTHERWISE INDICATED

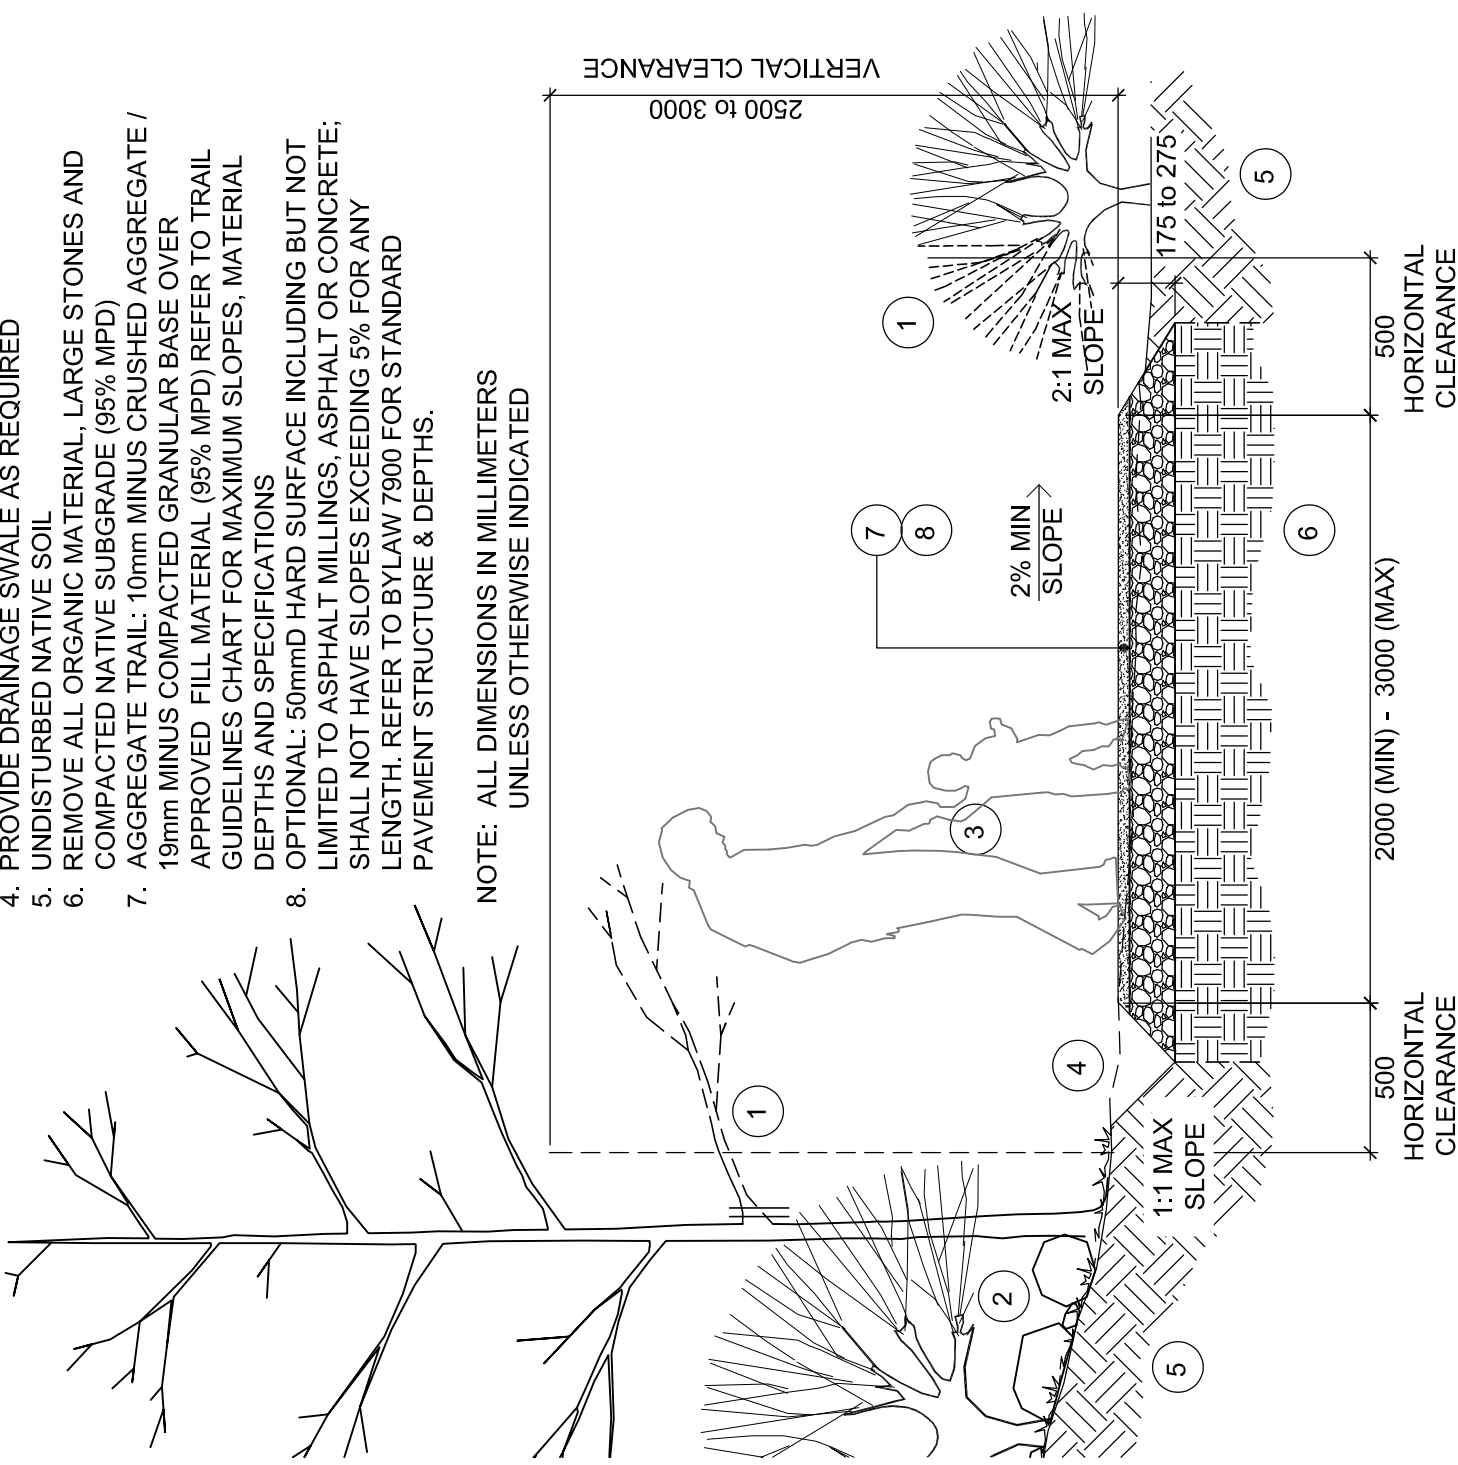


STANDARD DETAIL DRAWING

1. PRUNE BRANCHES BACK TO TRUNK OR LIMB
2. REMOVE LOOSE ROCK & DEBRIS FROM ABOVE TRAIL
3. CLEAR & GRUB SHRUBS & TREES FOR TRAIL EXCEPT THOSE DESIGNATED TO STAY
4. PROVIDE DRAINAGE SWALE AS REQUIRED
5. UNDISTURBED NATIVE SOIL
6. REMOVE ALL ORGANIC MATERIAL, LARGE STONES AND COMPACTED NATIVE SUBGRADE (95% MPD)
7. AGGREGATE TRAIL: 10mm MINUS CRUSHED AGGREGATE / 19mm MINUS COMPACTED GRANULAR BASE OVER APPROVED FILL MATERIAL (95% MPD) REFER TO TRAIL GUIDELINES CHART FOR MAXIMUM SLOPES, MATERIAL DEPTHS AND SPECIFICATIONS
8. OPTIONAL: 50mmD HARD SURFACE INCLUDING BUT NOT LIMITED TO ASPHALT MILLINGS, ASPHALT OR CONCRETE; SHALL NOT HAVE SLOPES EXCEEDING 5% FOR ANY LENGTH. REFER TO BYLAW 7900 FOR STANDARD PAVEMENT STRUCTURE & DEPTHS.

NOTE: ALL DIMENSIONS IN MILLIMETERS UNLESS OTHERWISE INDICATED

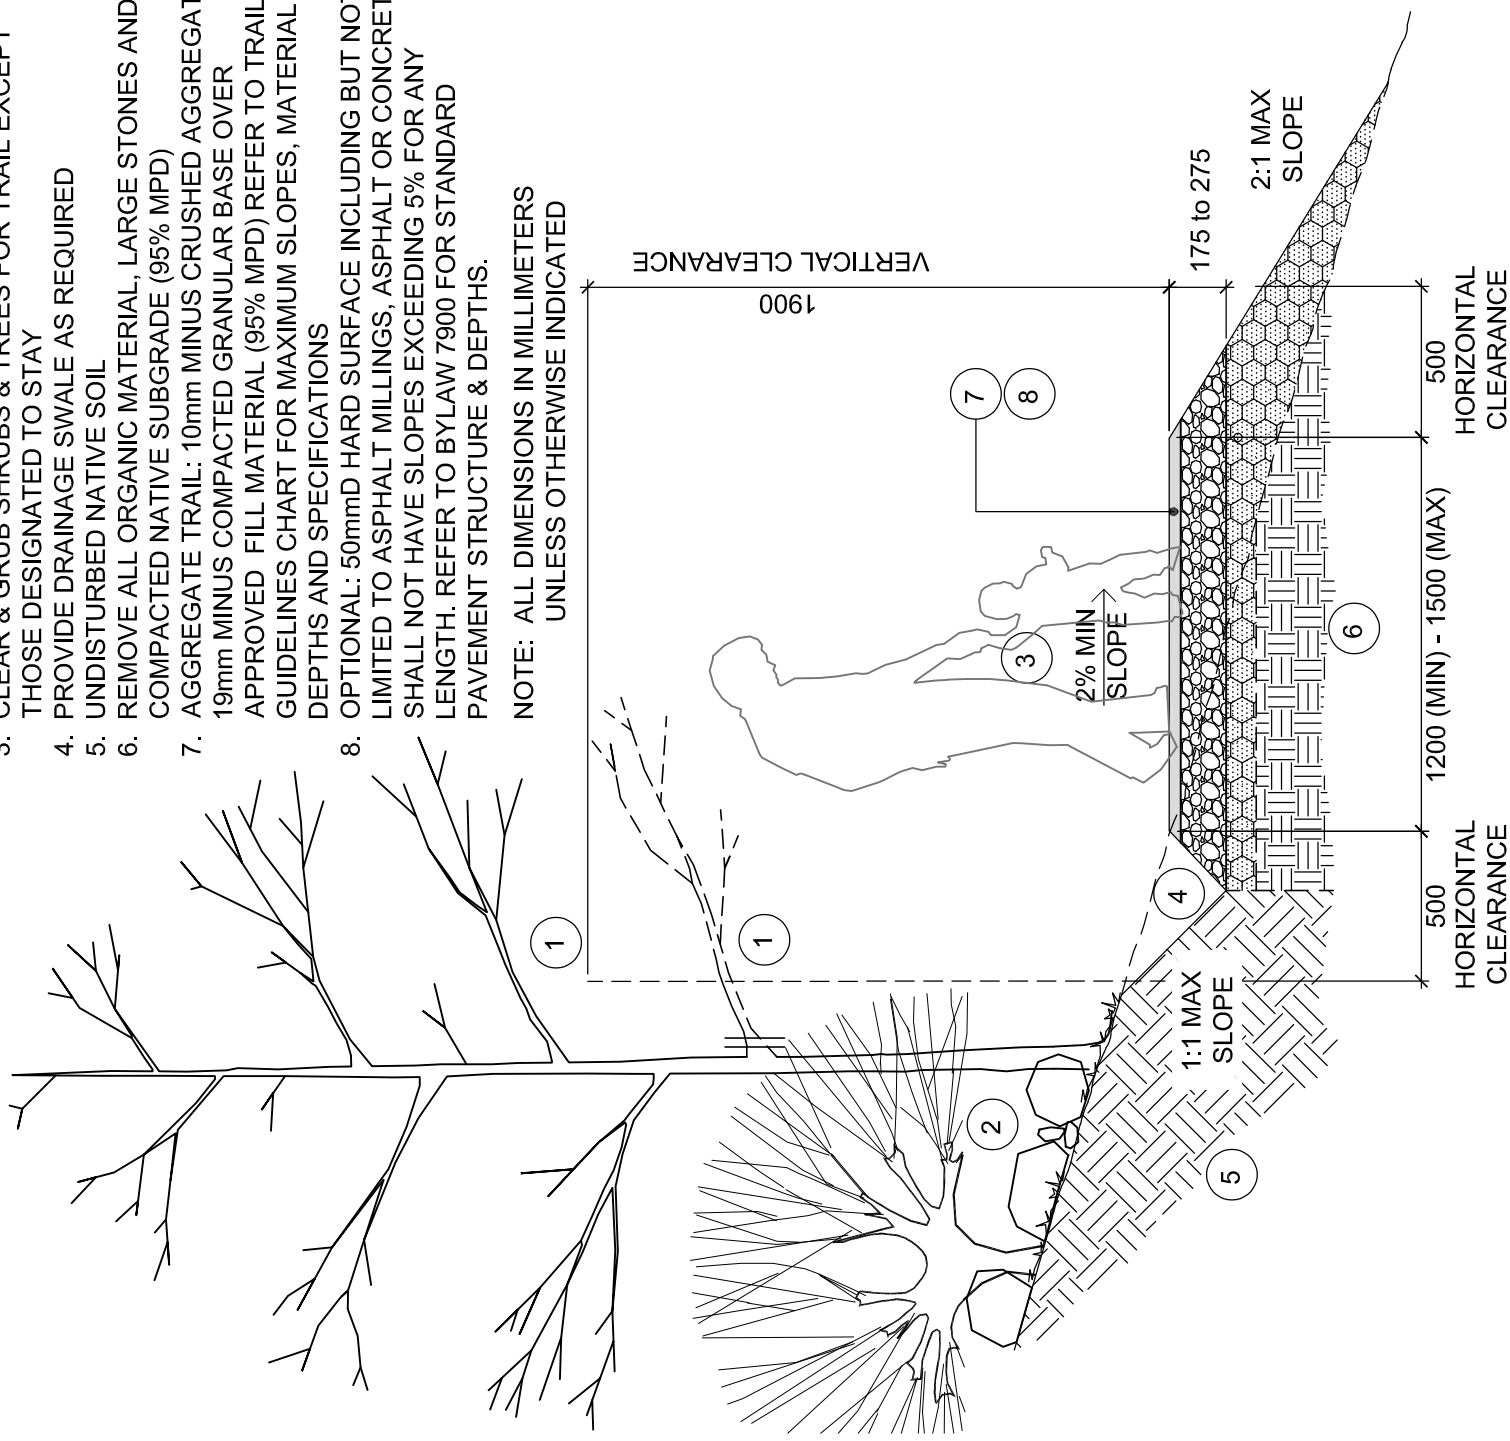


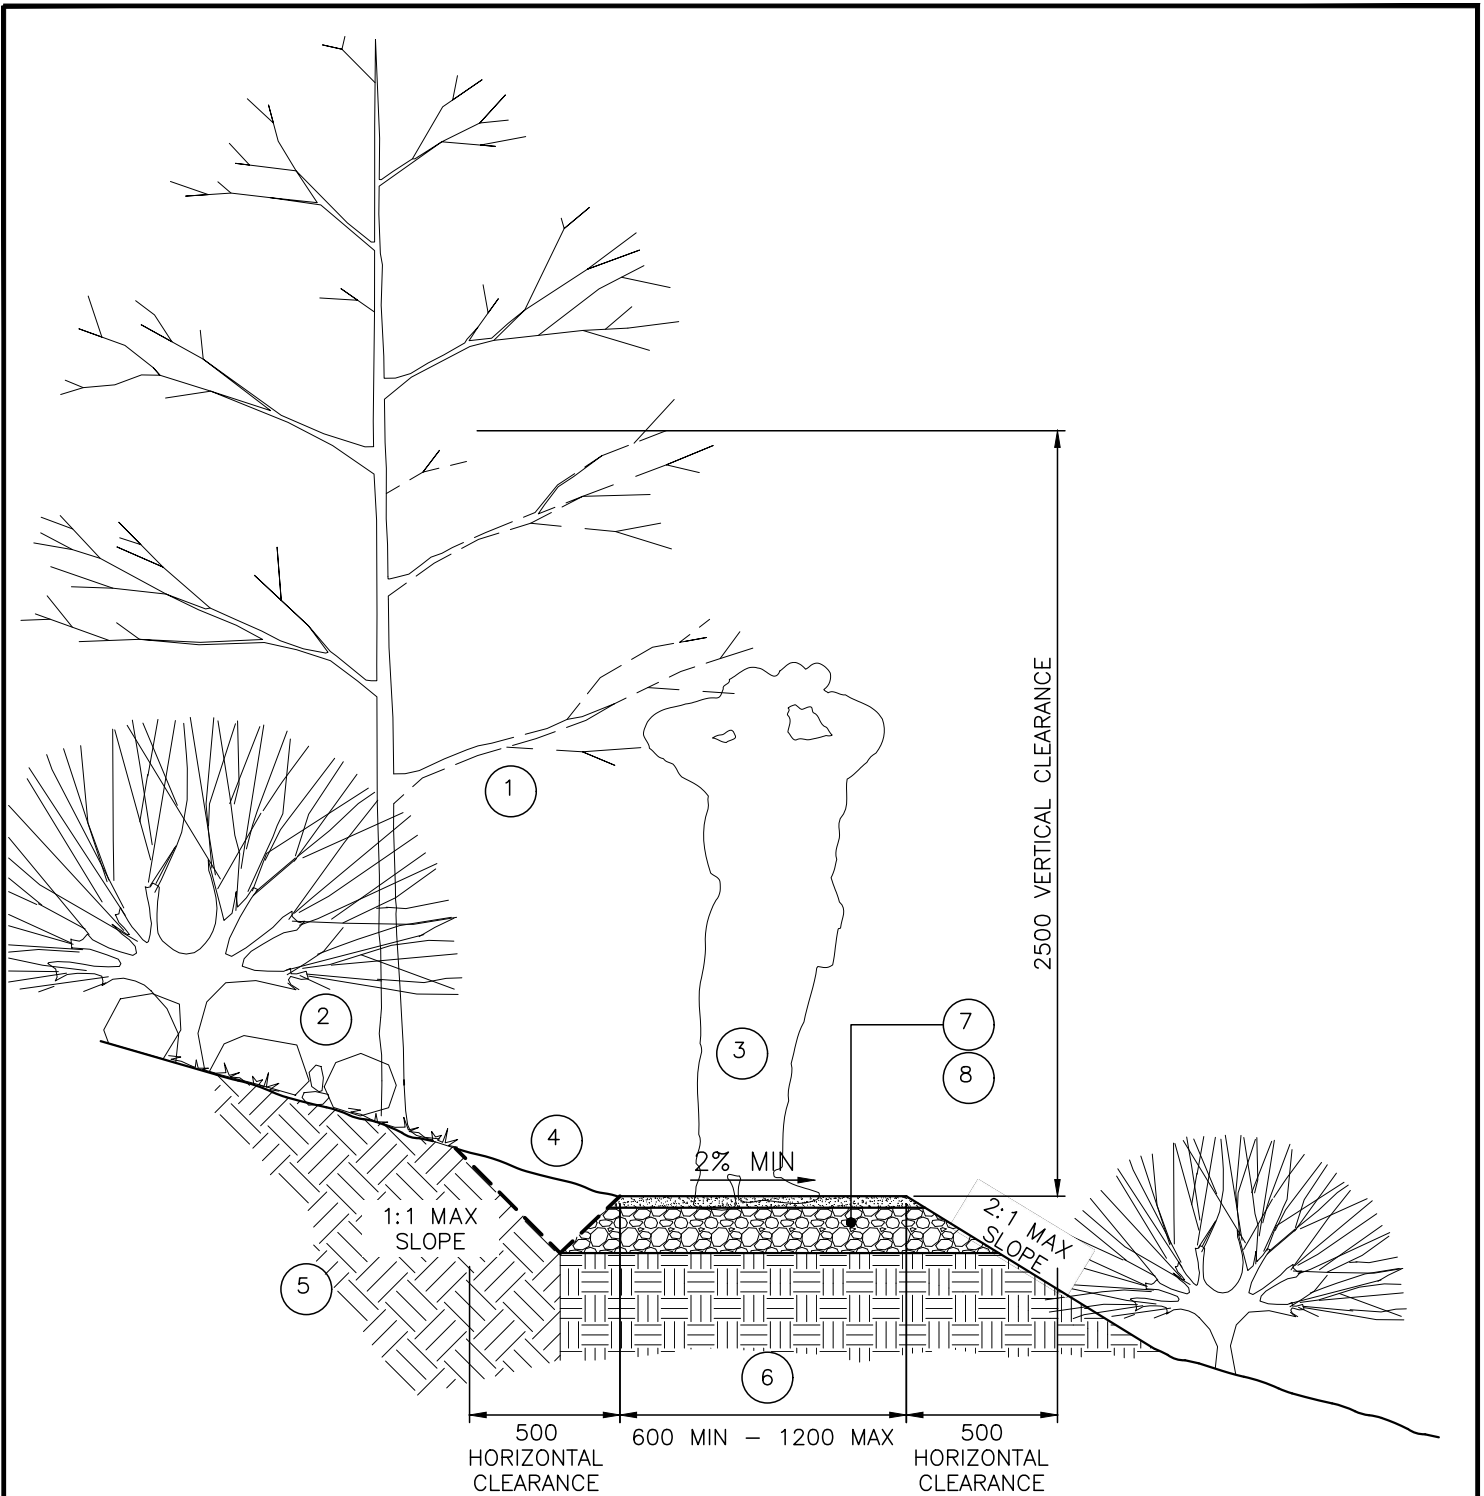

NOTES:

1. PRUNE BRANCHES BACK TO TRUNK OR LIMB
2. REMOVE LOOSE ROCK & DEBRIS FROM ABOVE TRAIL
3. CLEAR & GRUB SHRUBS & TREES FOR TRAIL EXCEPT THOSE DESIGNATED TO STAY
4. PROVIDE DRAINAGE SWALE AS REQUIRED WHERE ADEQUATE DISCHARGE LOCATIONS ARE PRESENT
5. UNDISTURBED NATIVE SOIL
6. REMOVE ALL ORGANIC MATERIAL, LARGE STONES AND COMPACT NATIVE SUBGRADE (95% MPD)
7. APPROVED FILL MATERIAL / NATURAL TRAIL
8. REFER TO TRAIL GUIDELINES CHART FOR MAXIMUM SLOPES AND SPECIFICATIONS
9. OPTIONAL SURFACE: 10mm MINUS CRUSHED AGGREGATE OVER 19mm MINUS COMPACTED GRANULAR BASE (95% MPD)
10. DIMENSIONS ARE IN MILLIMETRES UNLESS NOTED OTHERWISE.

STANDARD DETAIL DRAWING	DATE: JUN 26/23	CLASS 6 TRAIL NATURE TRAIL RURAL	DWG. NO.	 City of Kelowna
	SCALE: NTS		SS-T06	

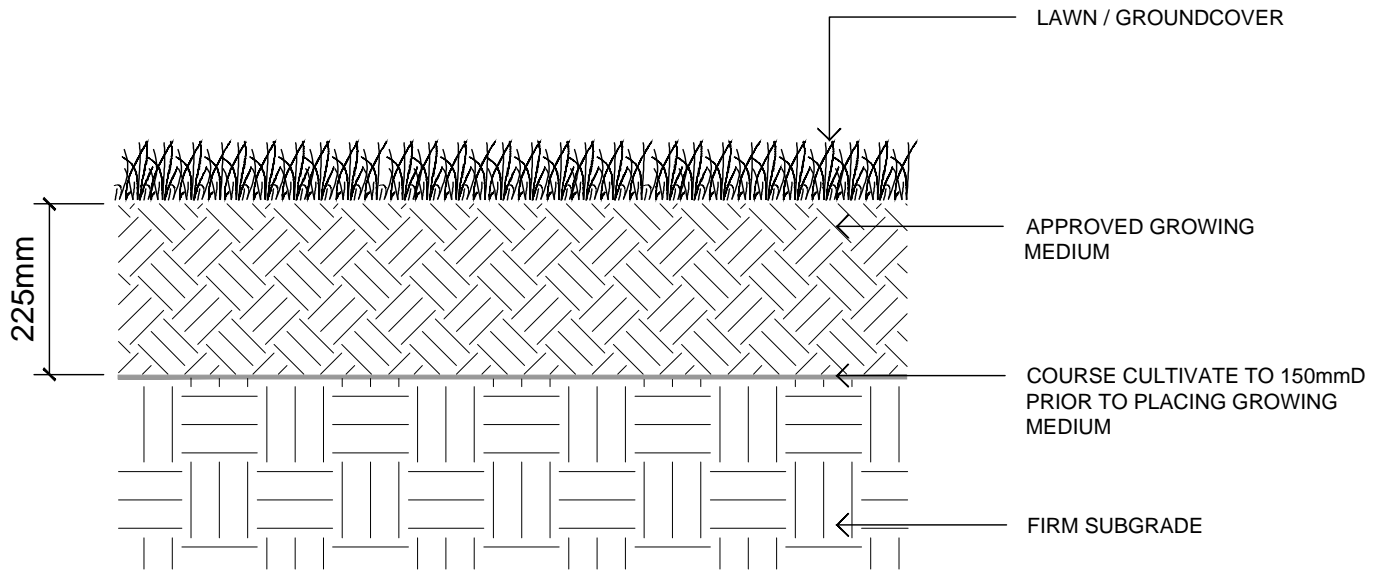

JUNE 2024

STANDARD
DETAIL
DRAWING

DETAIL TITLE:


**GROWING MEDIUM
BOULEVARD GROUNDCOVER**

DETAIL No.:

SS L01

SCALE:

NTS

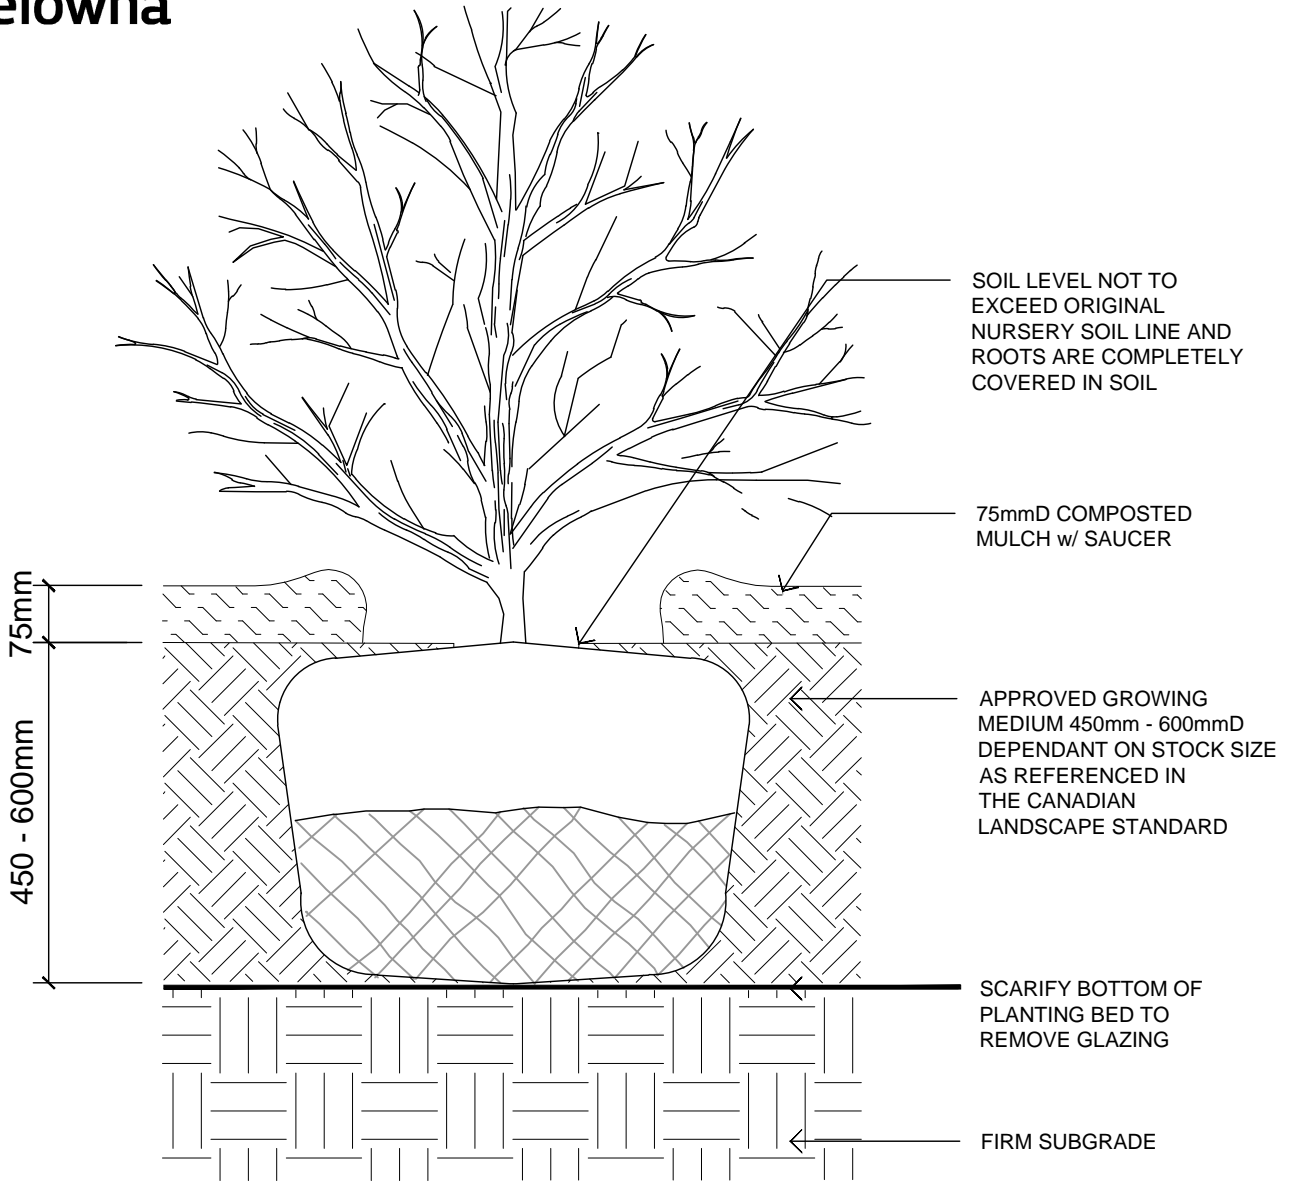

JUNE 2024

STANDARD
DETAIL
DRAWING

DETAIL TITLE:

**GROWING MEDIUM
BOULEVARD PLANTING BED**

DETAIL No.:

SS L02


SCALE:

NTS



NOTES:

1. POLY MESH STRAP GUYING ASSEMBLY TO BE DEEP ROOT ARBORTIE INSTALLED PER MANUFACTURER'S INSTRUCTIONS OR APPROVED EQUAL.
2. TREE STAKES TO BE MIN. 75mm CEDAR STAKES, INSTALLED 600mm IN THE GROUND AND NO MORE THAN 2/3 OF THE WAY UP THE TRUNK.

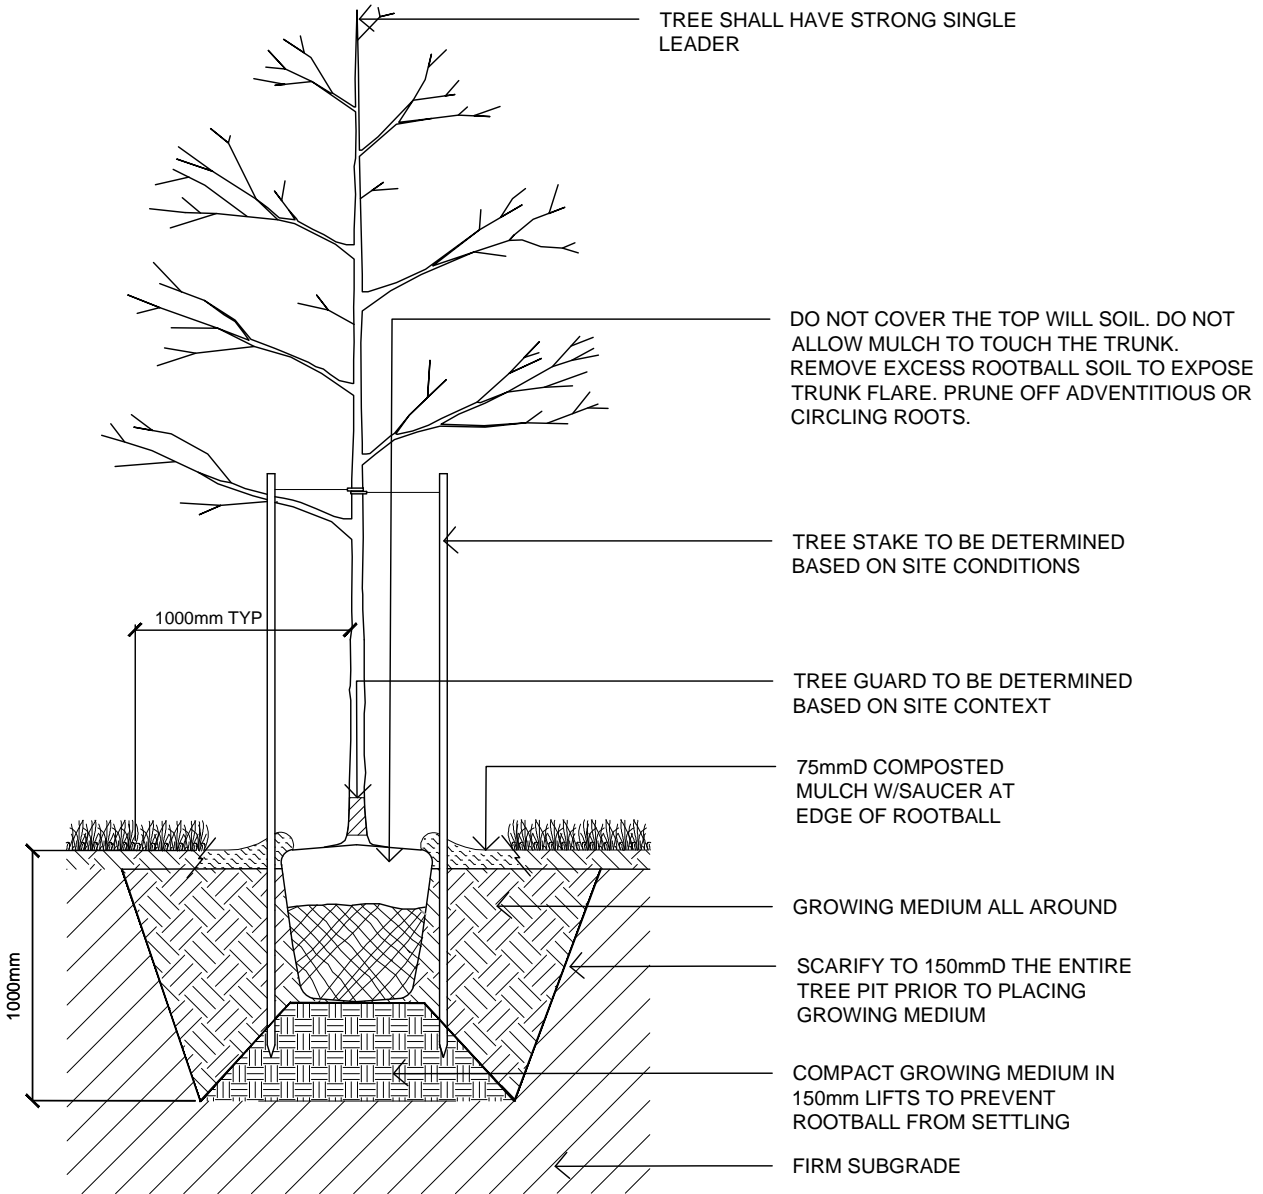

JUNE 2024

STANDARD
DETAIL
DRAWING

DETAIL TITLE:

TREE - IN OPEN GREEN SPACE

DETAIL No.:


SS L03

SCALE:

NTS

NOTES:

1. POLY MESH STRAP GUYING ASSEMBLY TO BE DEEP ROOT ARBORTIE INSTALLED PER MANUFACTURER'S INSTRUCTIONS OR APPROVED EQUAL.
2. TREE STAKES TO BE MIN. 75mm CEDAR STAKES, INSTALLED 600mm IN THE GROUND AND NO MORE THAT 2/3 OF THE WAY UP THE TRUNK
3. REFERENCE DETAIL SS-L02 FOR SHRUB GROWING MEDIUM DEPTH

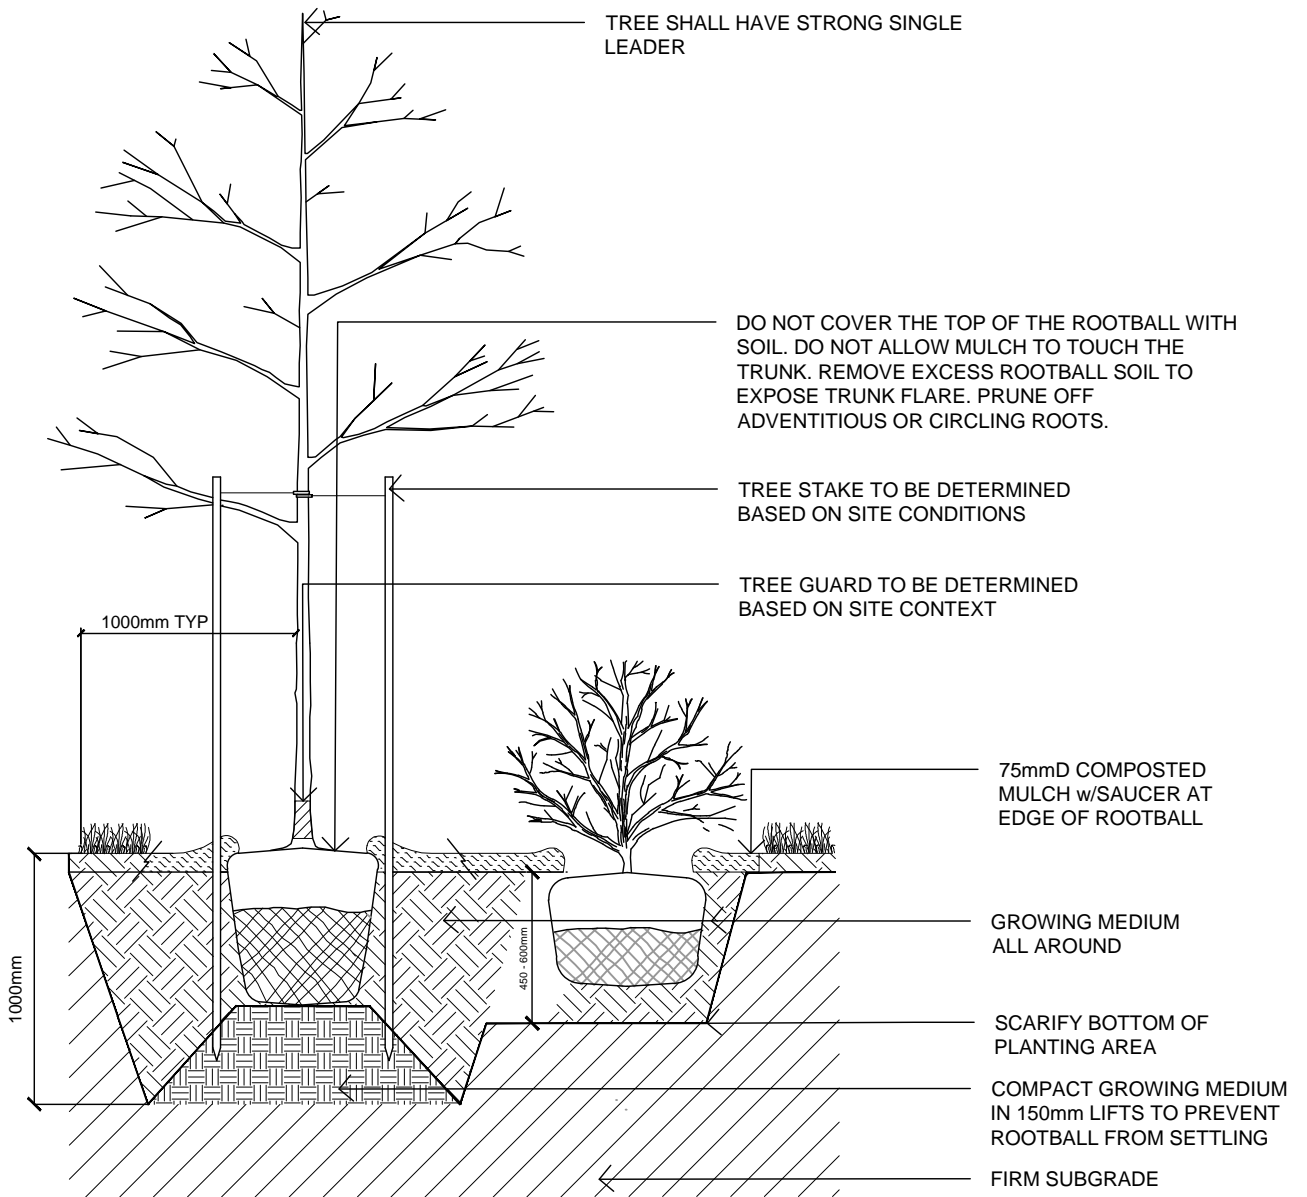

JUNE 2024

**STANDARD
DETAIL
DRAWING**

DETAIL TITLE:

TREE - IN PLANTING BED

DETAIL No.:

SS L04


SCALE:

NTS



NOTES:

1. POLY MESH STRAP GUYING ASSEMBLY TO BE DEEP ROOT ARBORTIE INSTALLED PER MANUFACTURER'S INSTRUCTIONS OR APPROVED EQUAL.
2. TREE STAKES TO BE MIN. 75mm CEDAR STAKES, INSTALLED 600mm IN THE GROUND AND NO MORE THAT 2/3 OF THE WAY UP THE TRUNK
3. ROOT BARRIER TO BE INSTALLED WHERE TRUNK IS WITHIN 3m OF ADJACENT HARD SURFACE.

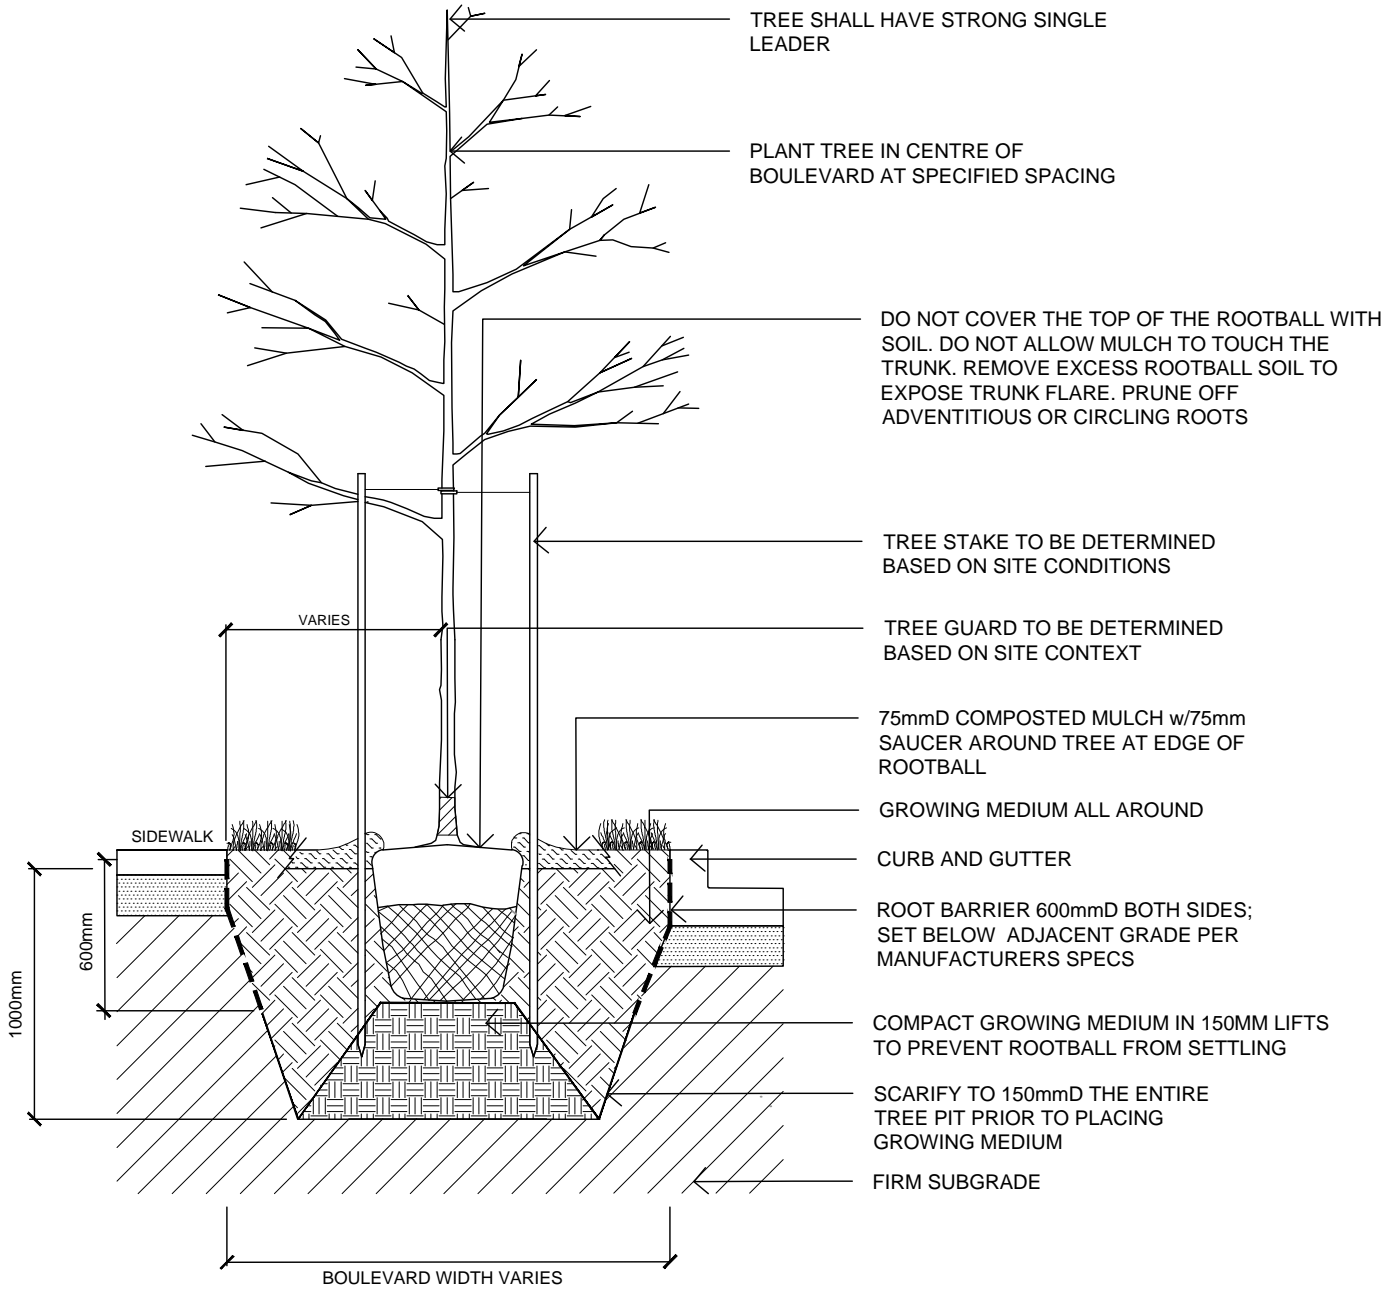

JUNE 2024

**STANDARD
DETAIL
DRAWING**

DETAIL TITLE:


**TREE - IN BOULEVARD
SECTION**

DETAIL No.:

SS L05a

SCALE:

NTS

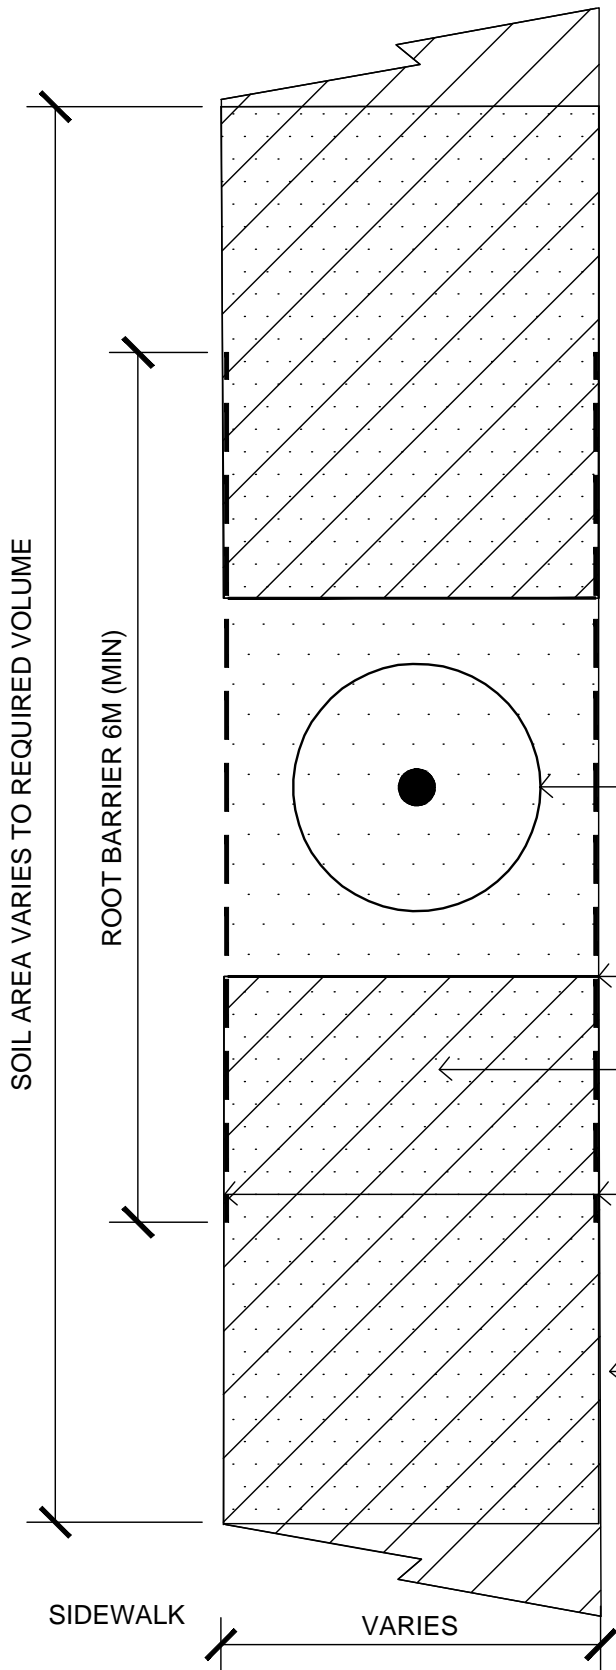

NOTES:

1. BOULEVARD WIDTH DETERMINES THE LENGTH OF SOIL AREA REQUIRED.

	TOTAL SOIL VOLUME	
	SINGLE TREE	MULTIPLE TREES
LARGE 15 - 25m mature height	20cu m	15cu m
MEDIUM 9 - 15m mature height	18cu m	12cu m
SMALLL <8m mature height	15cu m	10cu m

JUNE 2024

STANDARD
DETAIL
DRAWING

DETAIL TITLE:


**TREE - IN BOULEVARD
PLAN**

DETAIL No.:

SS L05b

SCALE:

NTS

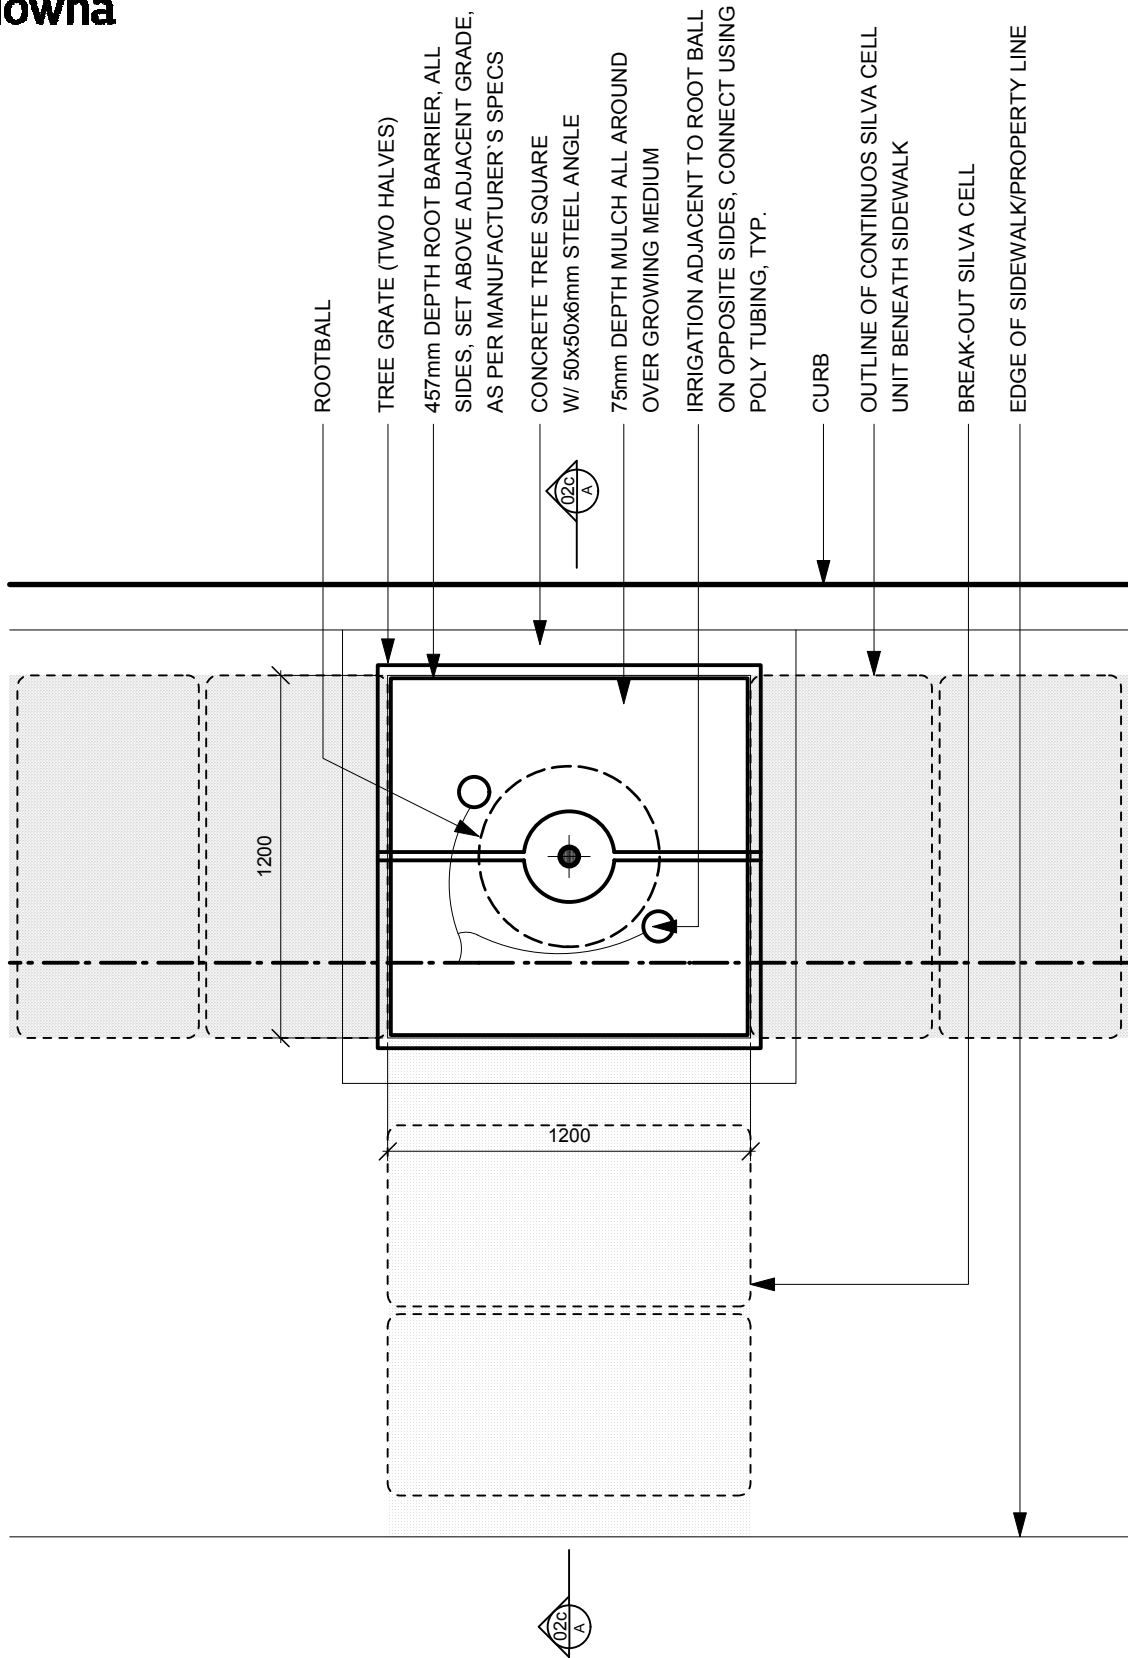

- ROOTBALL
- TREE GRATE (TWO HALVES)
- 457mm DEPTH ROOT BARRIER, ALL SIDES, SET ABOVE ADJACENT GRADE, AS PER MANUFACTURER'S SPECS
- CONCRETE TREE SQUARE W/ 50x50x6mm STEEL ANGLE
- 75mm DEPTH MULCH ALL AROUND OVER GROWING MEDIUM
- IRRIGATION ADJACENT TO ROOT BALL ON OPPOSITE SIDES, CONNECT USING POLY TUBING, TYP.
- CURB
- OUTLINE OF CONTINUOUS SILVA CELL UNIT BENEATH SIDEWALK
- BREAK-OUT SILVA CELL
- EDGE OF SIDEWALK/PROPERTY LINE

N.B. All dimensions in millimetres, unless noted otherwise

DECEMBER 2010

**STANDARD
DETAIL
DRAWING**


DETAIL
TITLE :

**Boulevard Tree - in Soil Cell
(Plan)**

DETAIL No. :
SS-L.06a

NOTES :

1. DO NOT STAKE OR WRAP TREE UNLESS REQUIRED BY CITY. WHEN REQUIRED, STAKE TREES USING ARBOURTIE OR EQUIVALENT TO ALLOW FOR LOCALIZED TREE SWING
2. ROOT BARRIER : INSTALLED PER MANUFACTURER'S INSTRUCTIONS
3. USE ROOT BARRIER ADJACENT TO HARD SURFACE WHERE TREE TRUNK IS WITHIN 3.0m OF HARD SURFACE.
4. DO NOT DISTURB THE ROOTBALL OR PLANTING PIT OF THE TREE WITH THOSE OF OTHER TREES AND SHRUBS PLANTED IN THE PLANTING BED.

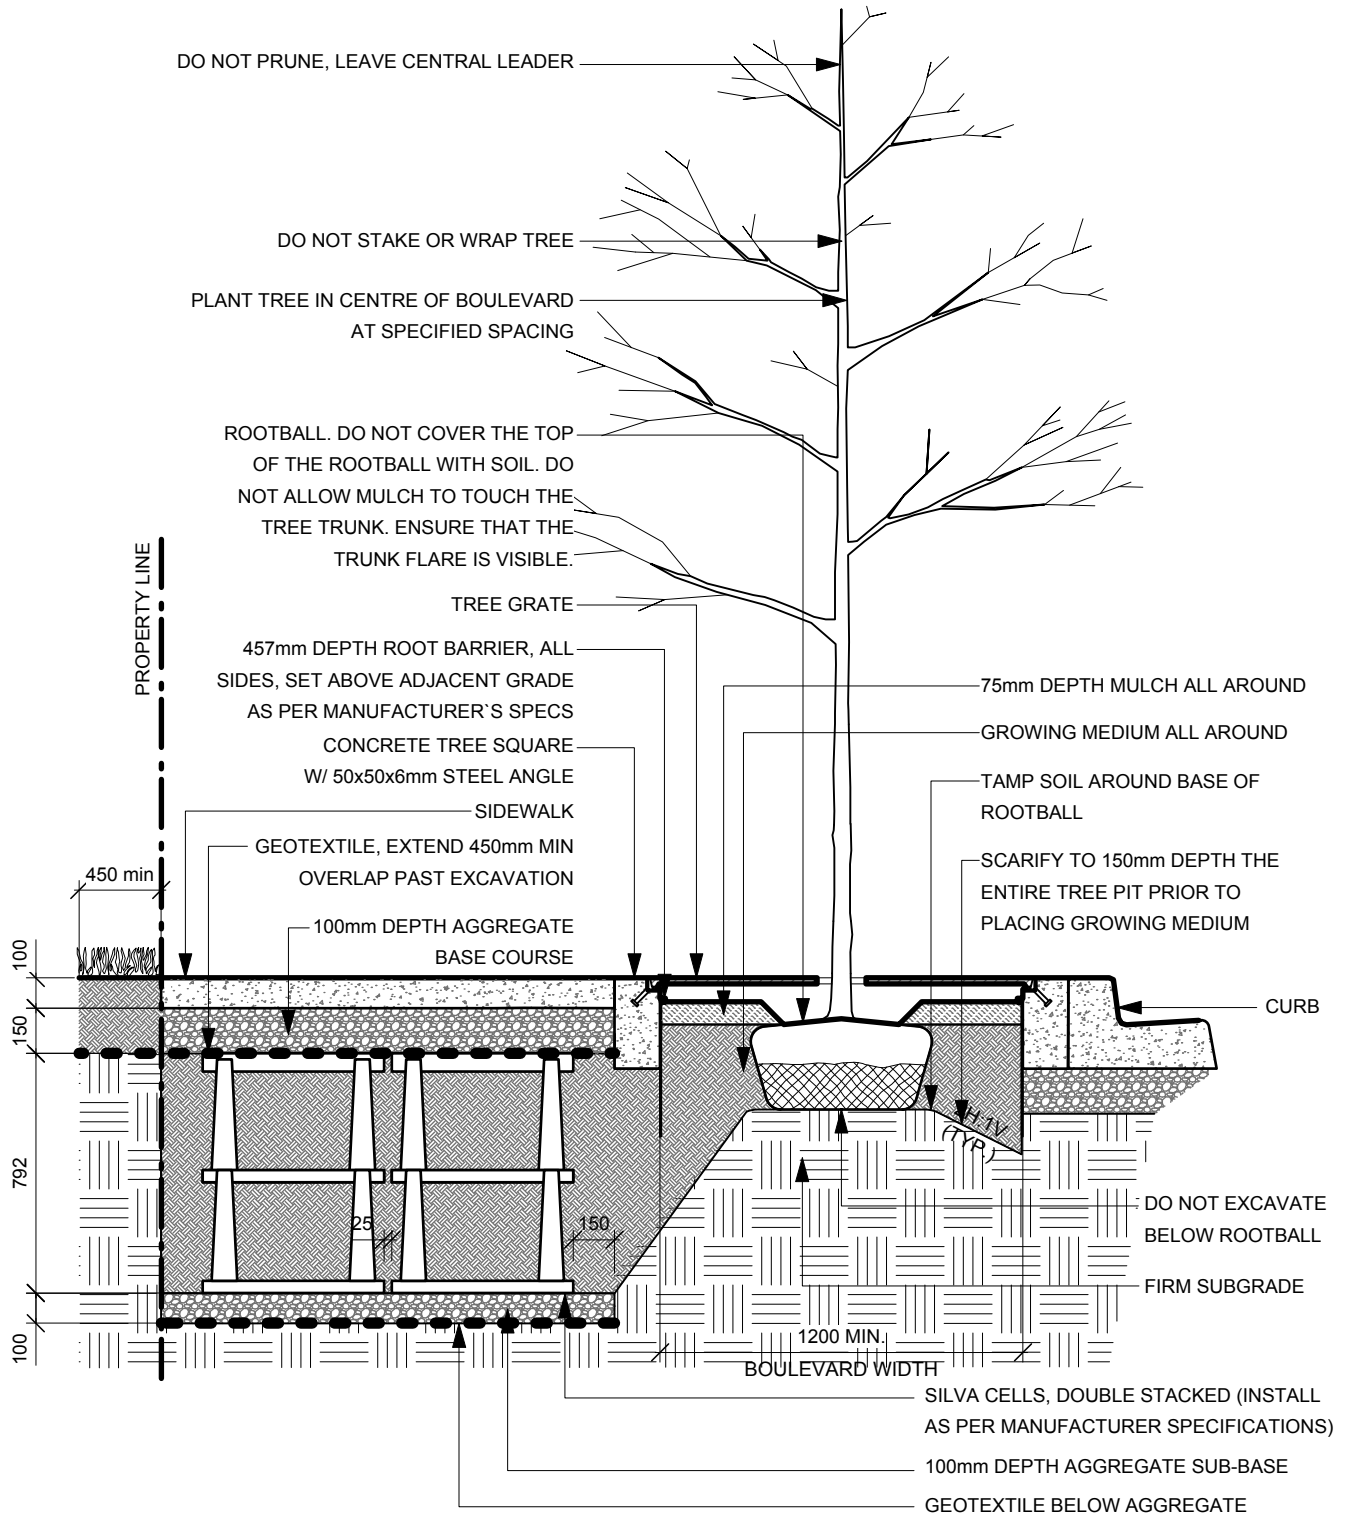

N.B. All dimensions in millimetres, unless noted otherwise

DECEMBER 2010


STANDARD
DETAIL
DRAWING

DETAIL
TITLE :


Boulevard Tree - in Soil Cell (Section A-A')

DETAIL No. :


SS-L.06b

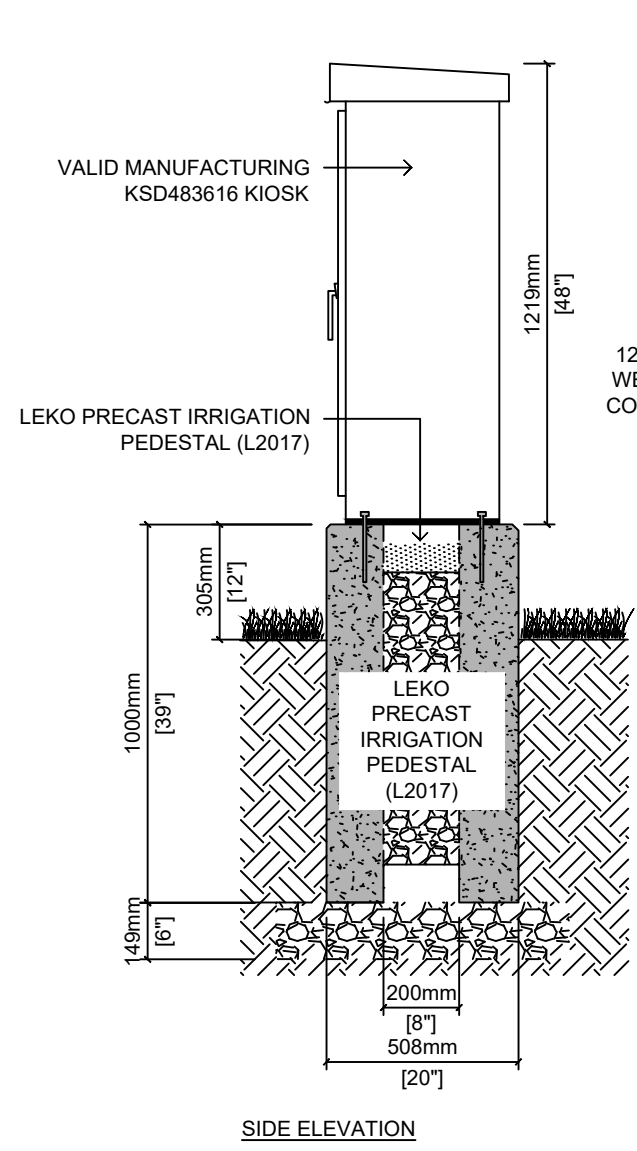


SIDE ELEVATION

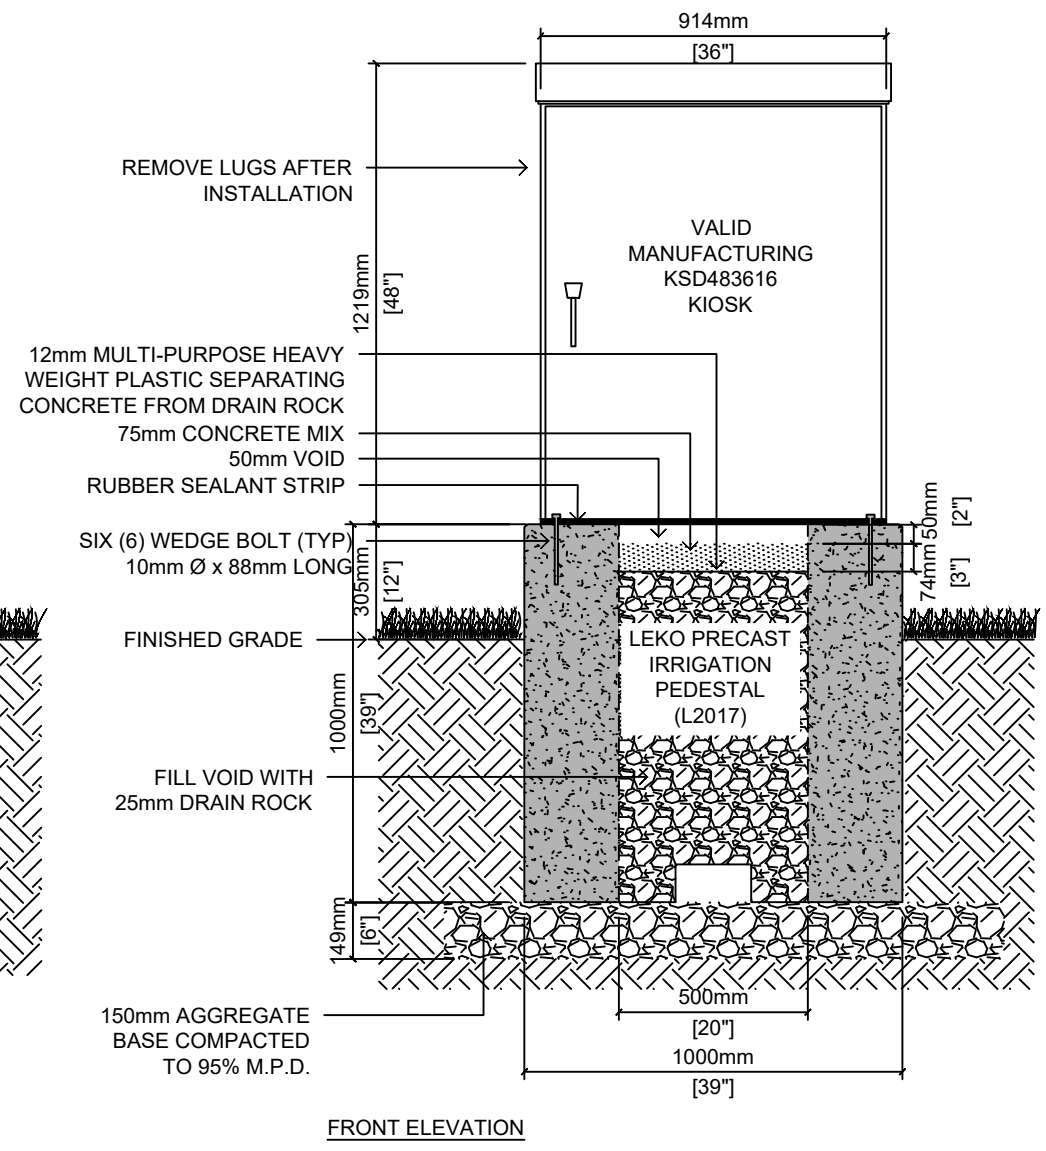

FRONT ELEVATION

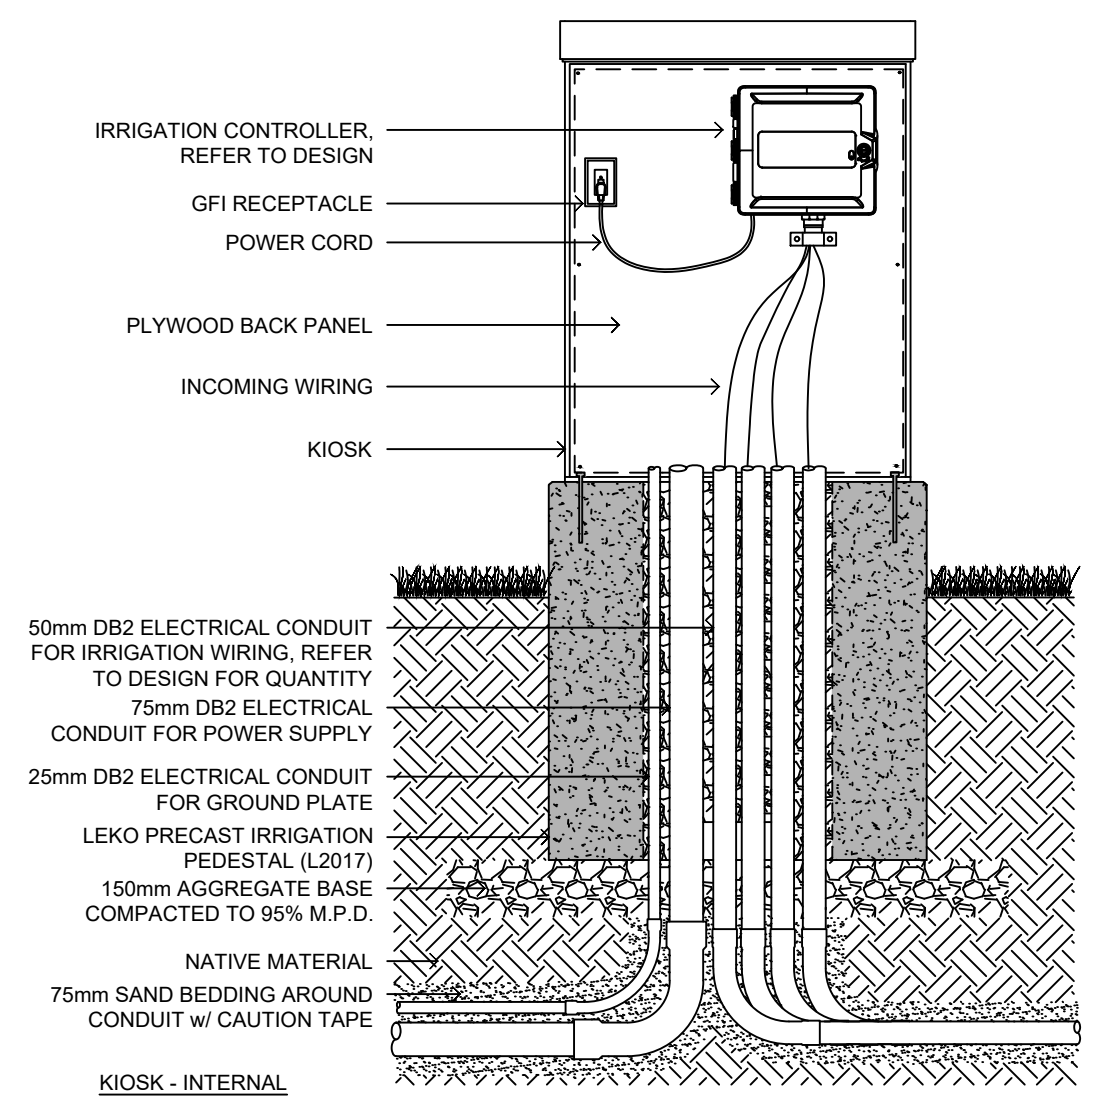

KIOSK - INTERNAL

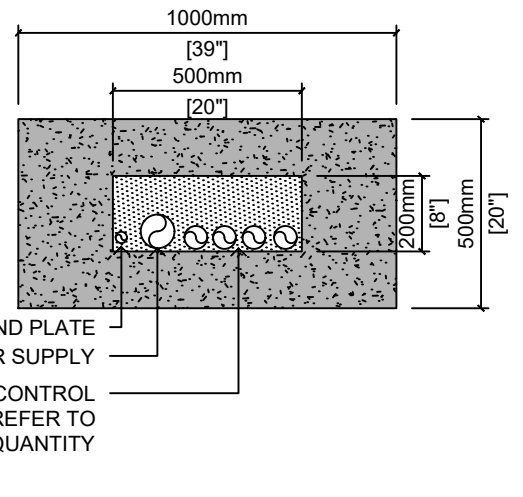

PLAN

BASE GENERAL NOTES

- PRECAST CONCRETE SHALL BE EXPOSURE CLASS HSe AND MEET MIN COMPRESSIVE STRENGTH OF 30MPa @28d
 - AIR CATEGORY: 4.0% - 7.0% (EXCEPT WHERE ZERO-SLUMP CONCRETE IS USED)
 - AGGREGATE: CSA/CAN A23.4 MAXIMUM SIZE: 20mm
 - ADMIXTURES: CSA/CAN A23.4
 - REINFORCING: GRADE 400W CSA G30.18, 3x12 W2.5/W2.5
 - INSERT/EMBEDS: AS NOTED IN DRAWING DETAILS
 - MANUFACTURE OF PRECAST CONCRETE UNITS SHALL BE IN ACCORDANCE WITH SPECIFICATION CSA A23.4
- ** LEKO PRECAST LTD. SHALL NOT BE RESPONSIBLE FOR INSTALLATION PRACTICES FOLLOWED ON-SITE UNLESS PERFORMED BY LEKO PRECAST LTD. **

935Kg (2,060 LBS)

NOTES:

- REFER TO IRRIGATION DESIGN FOR REQUIRED COMMUNICATION HARDWARE
- CONTRACTOR TO CONNECT HYDROMETER AND PROGRAM MASTER VALVE AND FLOW SENSING FUNCTIONS PRIOR TO SUBSTANTIAL COMPLETION
- CONTRACTOR SHALL LABEL ALL WIRES

DETAIL TITLE:

DETAIL No.: **SS-IR.01a**

SCALE: **1:20**

APRIL 2024

DOUBLE-SIDED METERED KIOSK
EXTERNAL

KIOSK CONTENTS

- MICROELECTRIC BS2-INTCVBC - METER BASE, 200A 4 JAW, w/ ISOLATED NEUTRAL BLOCK SQ-D CQ0112M60PC - PANEL, 12CCT 100A, 1Ø 3W 120/240V, W/ 60A MAIN (SERVICE ENTRANCE RATED) (4) SQ-D Q0115 - BREAKERS, 15A 1P, PUSH-ON 10kAIC
- LEVITON GFNT1-W - RECEPTACLE, GFI 15A, 5-15R

KIOSK GENERAL NOTES

- ENCLOSURE CERTIFIED 3R, 240V 60A SUPPLY, 10kA
- KIOSK SHELL MADE OF 0.125" ALUMINUM
- KIOSK SHELL POWDER COATED PC101 (ANSI 61) GREY
- INTERIOR PANELS, WIREWAYS, AND COVERS ARE 14GA GALVANIZED STEEL (UNFINISHED)
- WIREWAYS WITH DEADFRONT COVERS
- HINGED DOORS WITH POUR IN PLACE GASKETS, W/ GAS SHOCK STAYS
- DOOR HANDLES ARE STAINLESS STEEL, PADLOCK-ABLE, AND HAVE THREE POINT LATCHING SYSTEM WIRED FROM METER BASE TO PANEL WITH #3AWG COPPER
- BACK PANEL LAYOUT MAY BE REVISED DURING ASSEMBLY TO ALLOW BETTER FIT OF COMPONENTS WIREWAY FOOTPRINT WILL BE MAINTAINED
- CABLE/CONDUIT CLAMPS SUPPLIED AND INSTALLED BY OTHERS
- SYSTEM DESIGNED FOR HOT-METERED APPLICATIONS
- DESIGNED TO BC HYDRO STANDARD ES54 S1-01 REV 9

CONTROLLER NOTES:





- CONTRACTOR TO INSTALL RAIN BIRD IQ NCC 4G CELLULAR CARTRIDGE
- CONTRACTOR TO CONNECT HYDROMETER AND PROGRAM MASTER VALVE AND FLOW SENSING FUNCTIONS PRIOR TO SUBSTANTIAL COMPLETION
- CONTRACTOR SHALL TO LABEL ALL WIRES

BASE GENERAL NOTES

- PRECAST CONCRETE SHALL BE EXPOSURE CLASS HSe AND MEET MIN COMPRESSIVE STRENGTH OF 30MPA @28d
- AIR CATEGORY: 4.0% - 7.0% (EXCEPT WHERE ZERO-SLUMP CONCRETE IS USED)
- AGGREGATE: CSA/CAN A23.4 MAXIMUM SIZE: 20mm
- ADMIXTURES: CSA/CAN A23.4
- REINFORCING: GRADE 400W CSA G30.18, 3x12 W2.5/W2.5
- INSERT/EMBEDS: AS NOTED IN DRAWING DETAILS
- MANUFACTURE OF PRECAST CONCRETE UNITS SHALL BE IN ACCORDANCE WITH SPECIFICATION CSA A23.4

** LEKO PRECAST LTD. SHALL NOT BE RESPONSIBLE FOR INSTALLATION PRACTICES FOLLOWED ON-SITE UNLESS PERFORMED BY LEKO PRECAST LTD. **

600Kg (1300 LBS)

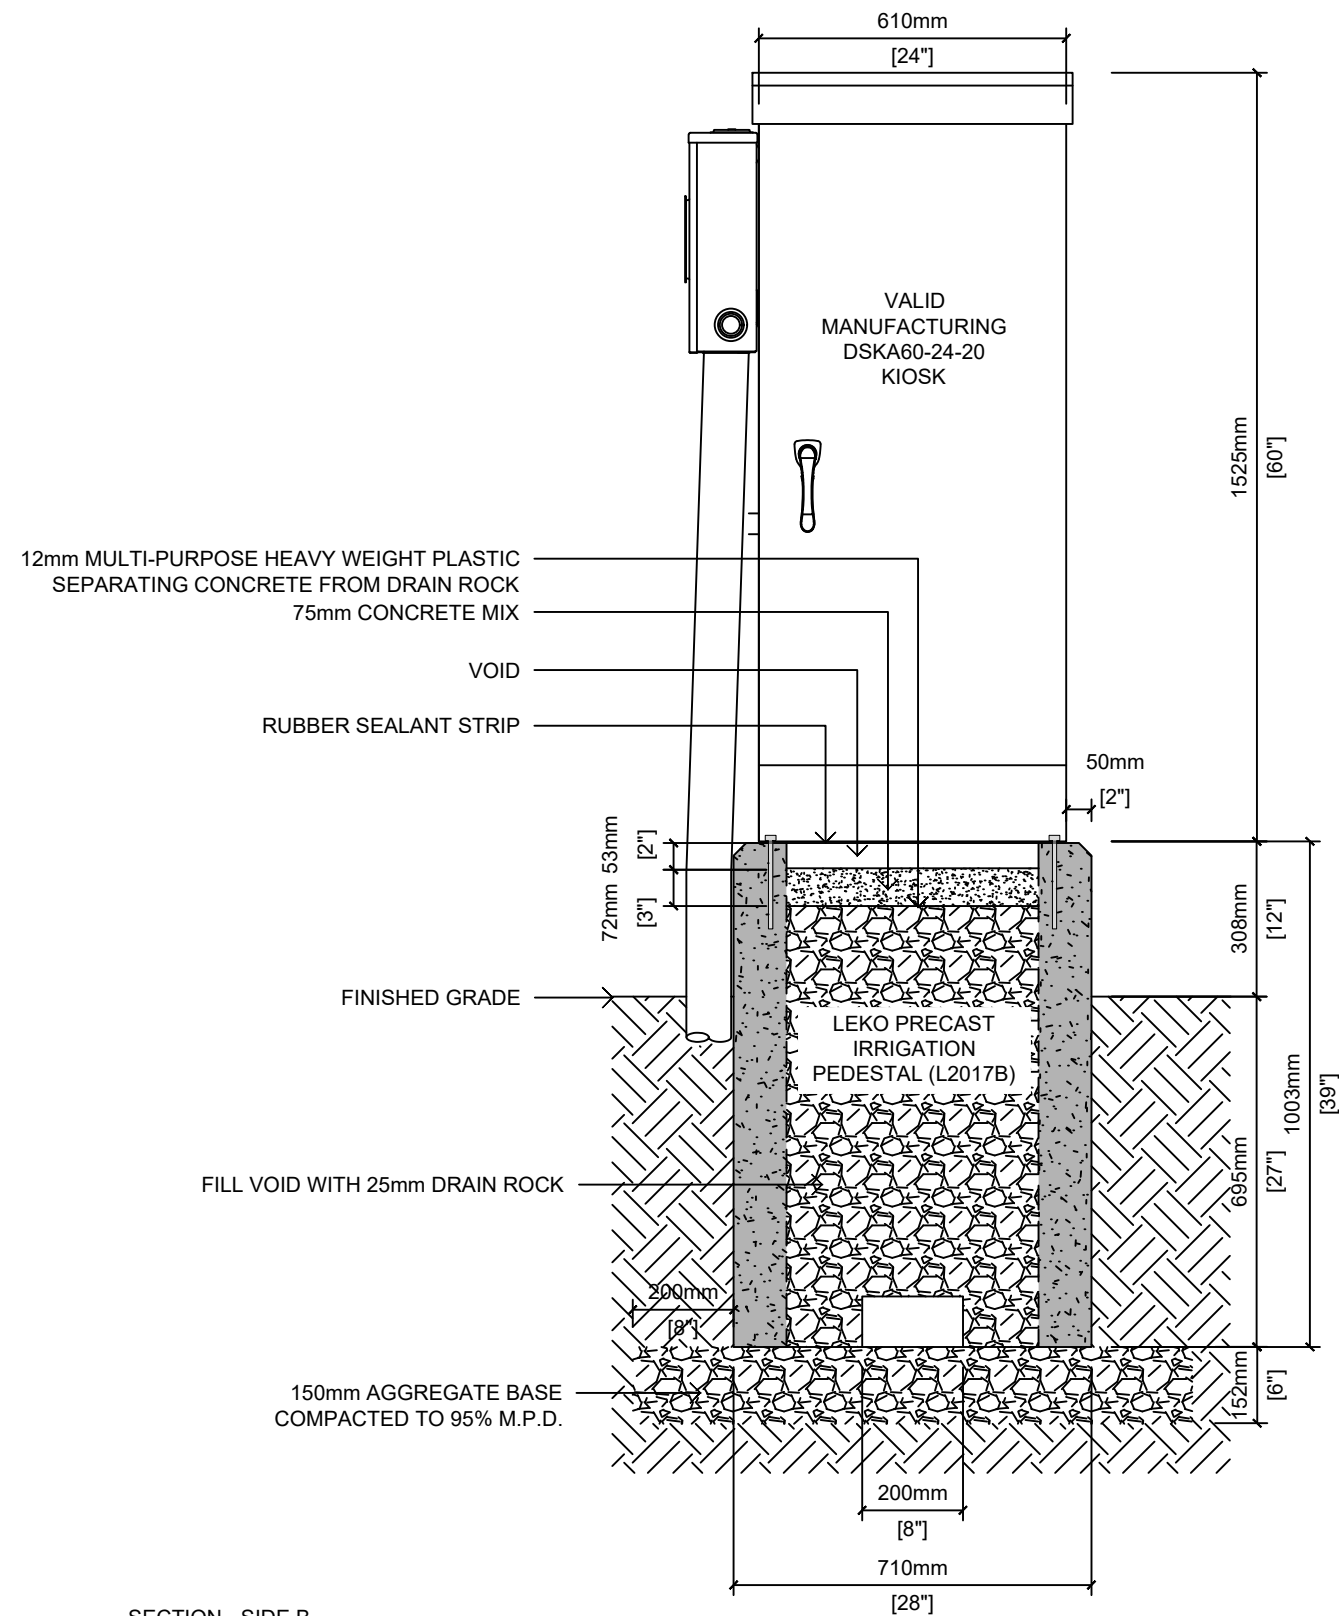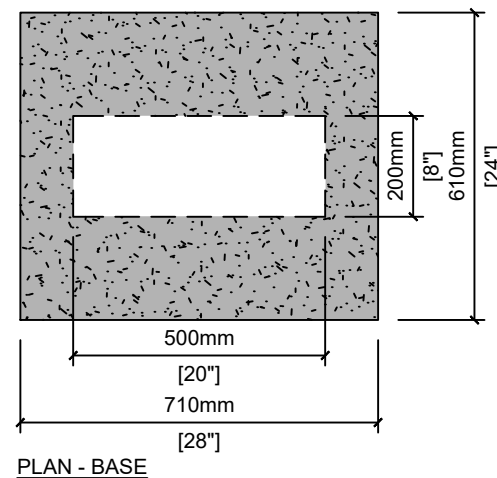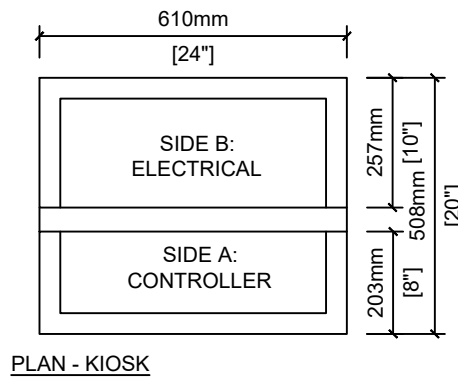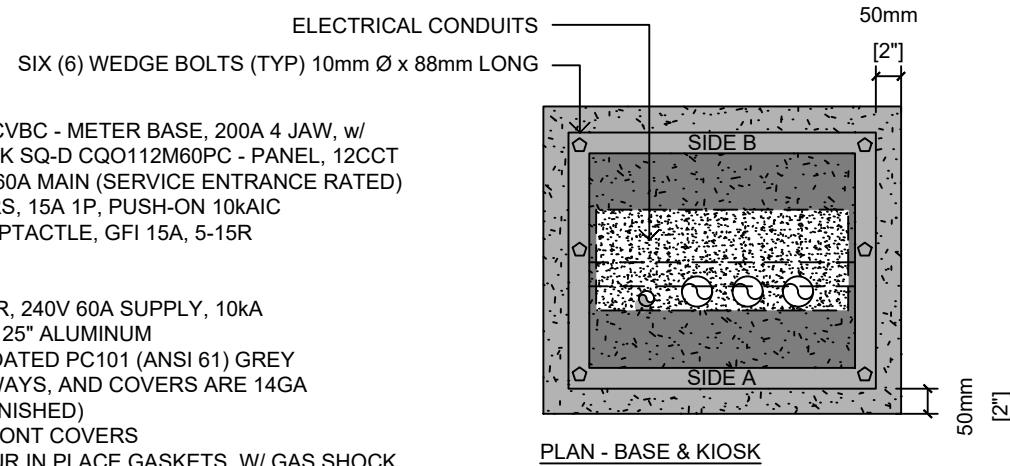

DETAIL TITLE:

DETAIL No.: **SS-IR.01b**

SCALE: **1:15**

APRIL 2024



DOUBLE-SIDED METERED KIOSK
INTERNAL


DETAIL TITLE:

DETAIL No.: **SS-IR.01c**


SCALE: **1:15**

APRIL 2024

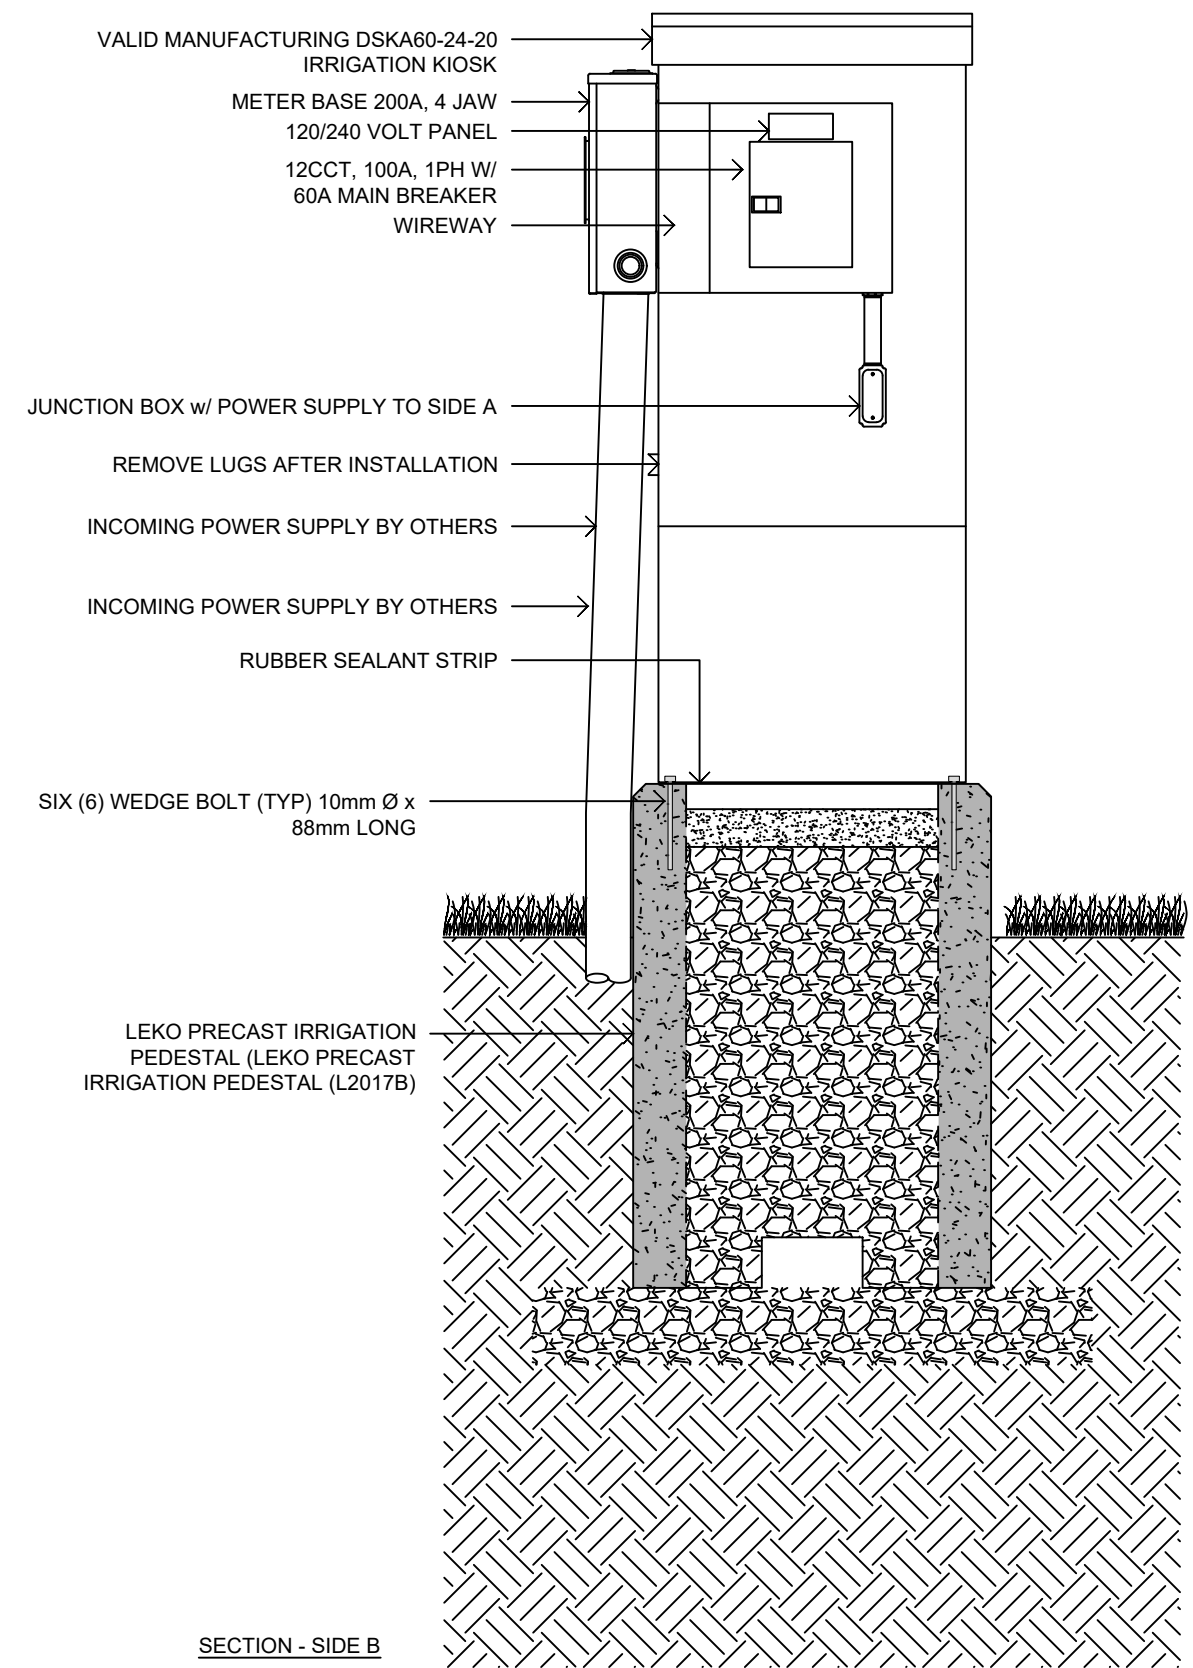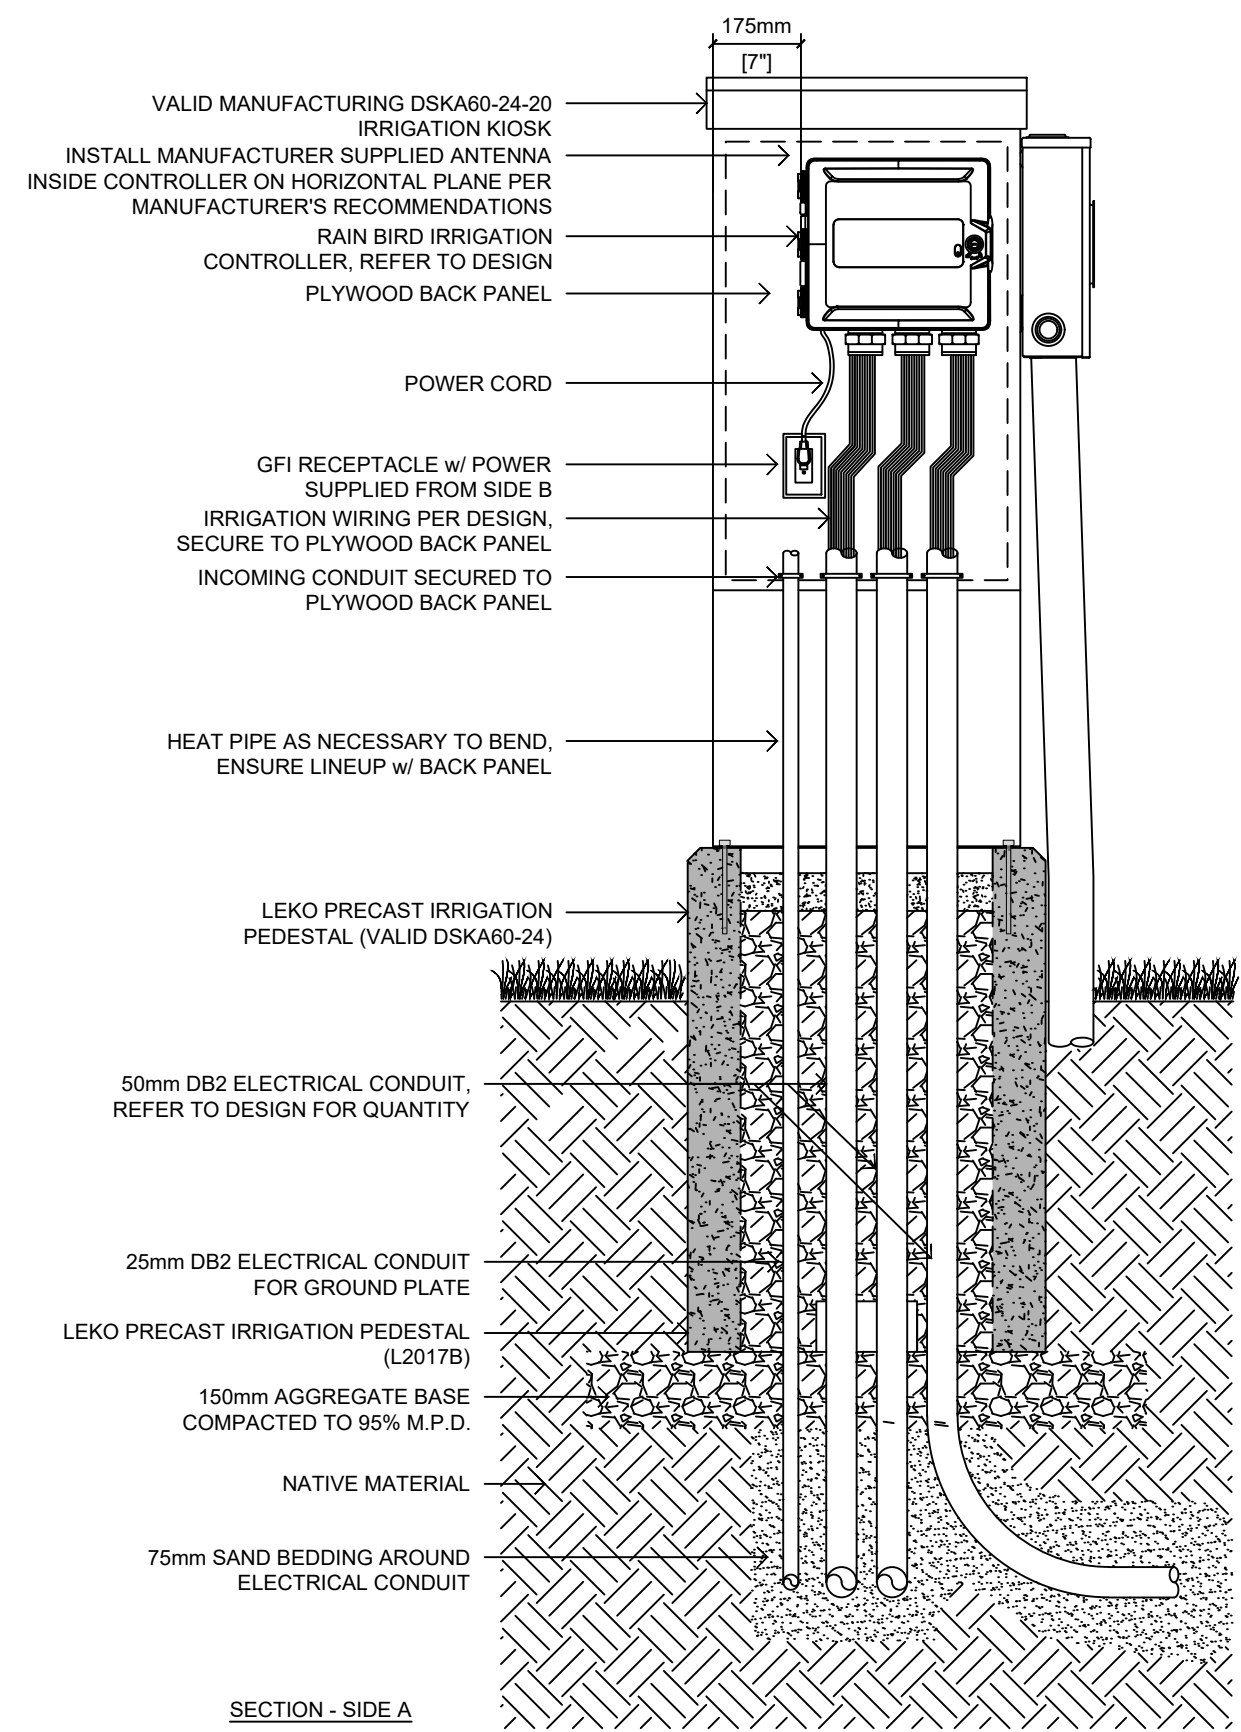


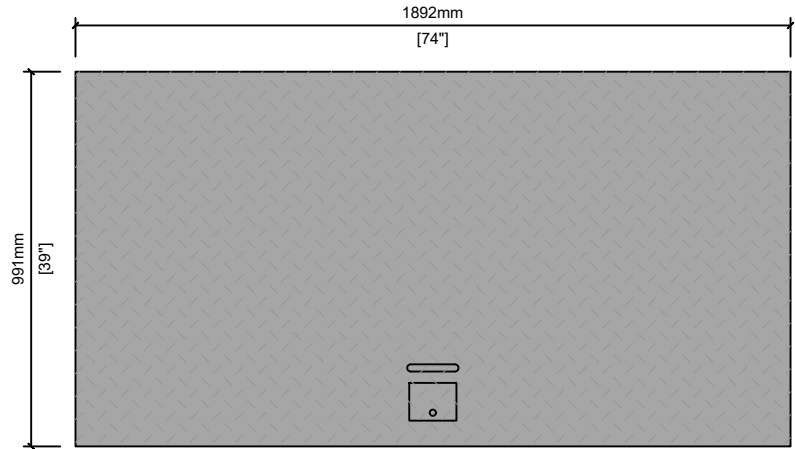


PLAN VIEW - LID

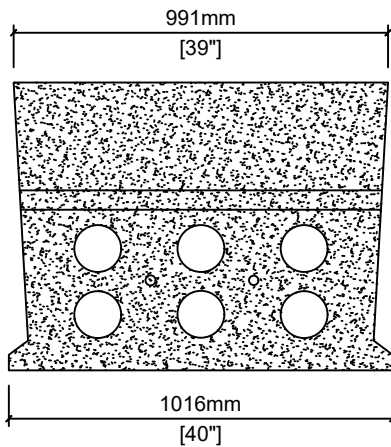


END VIEW

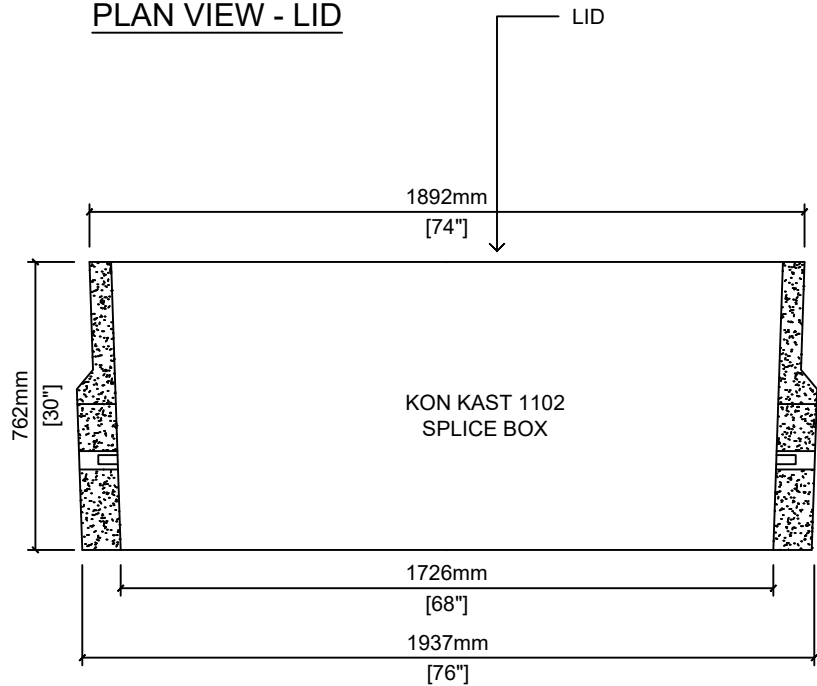

SIDE VIEW

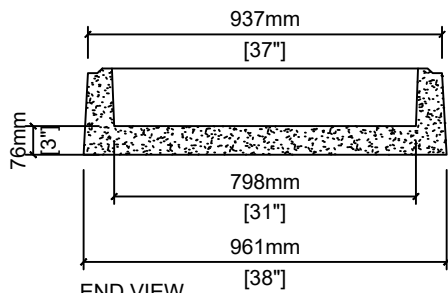

END VIEW

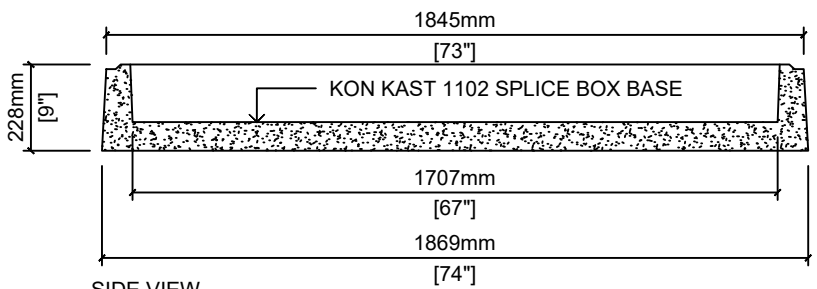

SIDE VIEW

APRIL 2024

STANDARD
DETAIL
DRAWING

DETAIL TITLE:

**IRRIGATION VAULT
KON KAST 1102**

DETAIL No.:


SS-IR.02a

SCALE:


1:20

NOTES:


- 30 MPa @ 28 DAYS
- MEETS H-20 LOADING
- SULPHATE RESISTANT CONCRETE

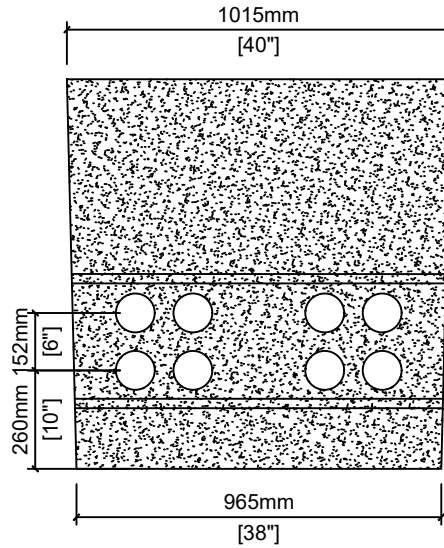

END VIEW

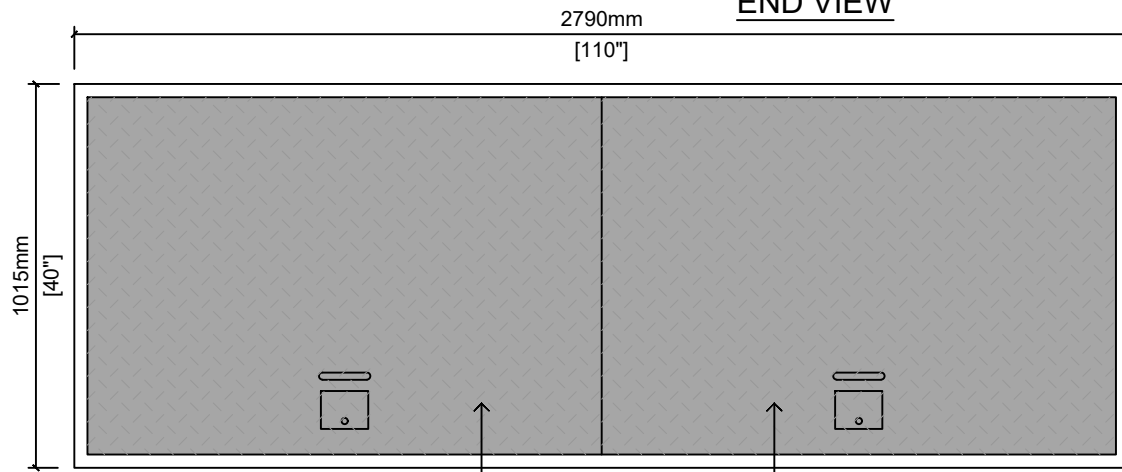

PLAN VIEW - LID

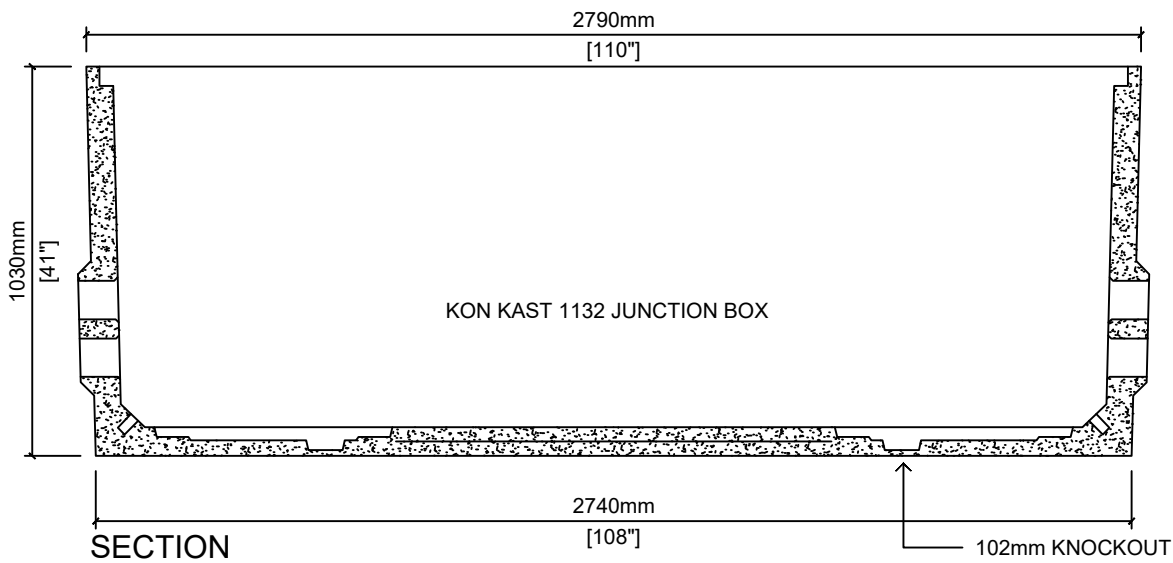

SECTION

APRIL 2024

STANDARD
DETAIL
DRAWING

DETAIL TITLE:


**IRRIGATION VAULT
KON KAST 1132**

DETAIL No.:

SS-IR.02b

SCALE:

1:20

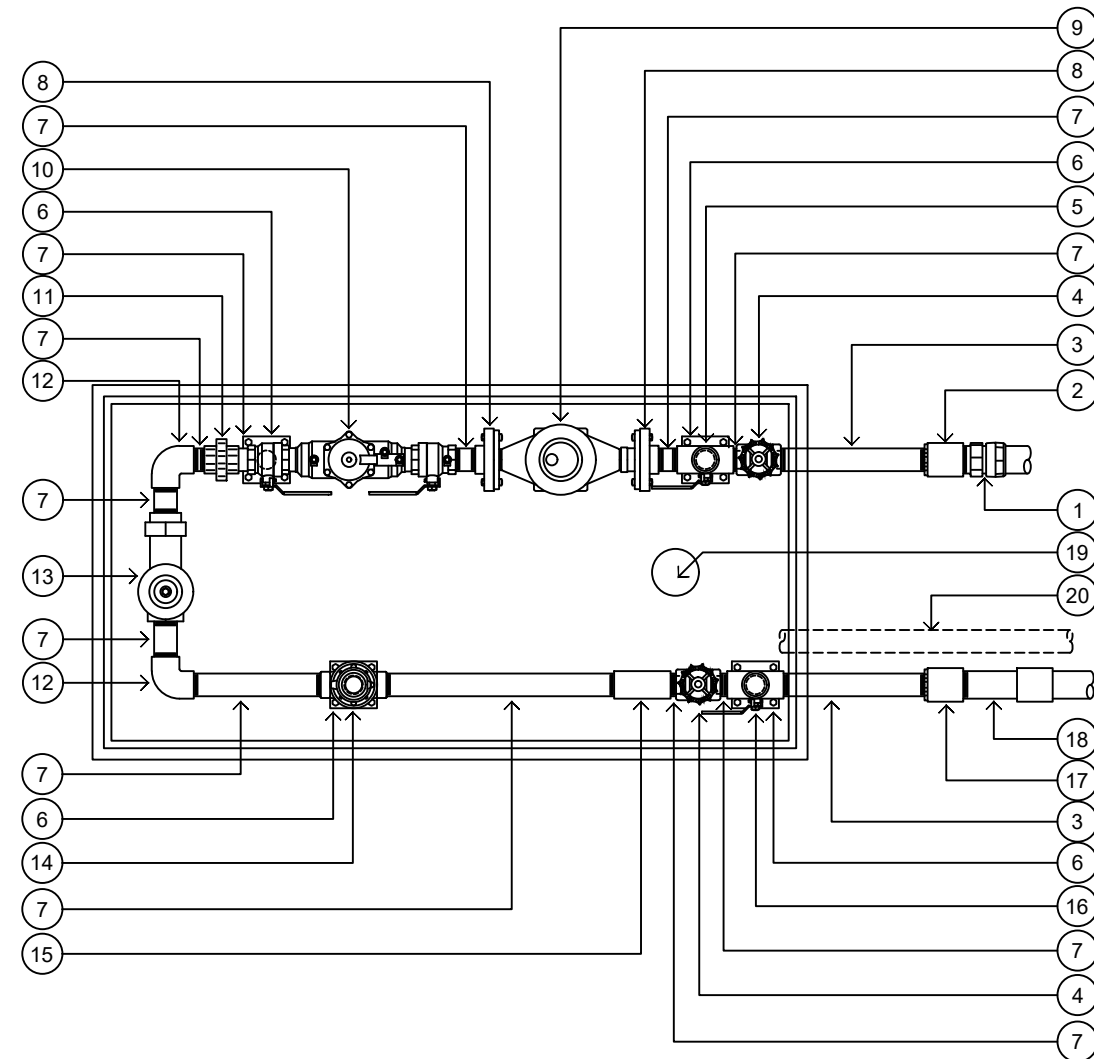


PLAN VIEW - CHAMBER

#	25mm POC	38mm POC	50mm POC
1	BRASS COMPRESSION x MPT w/ STAINLESS STEEL PIPE INSERT	BRASS COMPRESSION x MPT w/ STAINLESS STEEL PIPE INSERT	BRASS COMPRESSION x MPT w/ STAINLESS STEEL PIPE INSERT
2	BRASS COUPLER SIZED TO INCOMING PIPE w/ 25mm BRASS REDUCING BUSHING	BRASS COUPLER SIZED TO INCOMING PIPE w/ 38mm BRASS REDUCING BUSHING	BRASS COUPLER SIZED TO INCOMING PIPE w/ 50mm BRASS REDUCING BUSHING
3	25mm BRASS NIPPLE, EXTEND TO 300mm FROM VAULT	38mm BRASS NIPPLE, EXTEND TO 300mm FROM VAULT	50mm BRASS NIPPLE, EXTEND TO 300mm FROM VAULT
4	25mm GATE VALVE	38mm GATE VALVE	50mm GATE VALVE
5	BLOW-OUT ASSEMBLY w/ 25mm BRASS TEE, 25mm BRASS NIPPLE, 25mm BRASS BALL VALVE, w/ AIR RELIEF VALVE	BLOW-OUT ASSEMBLY w/ 38mm x 25mm BRASS TEE, 25mm BRASS NIPPLE, 25mm BRASS BALL VALVE, w/ AIR RELIEF VALVE	BLOW-OUT ASSEMBLY w/ 50mm x 25mm BRASS TEE, 25mm BRASS NIPPLE, 25mm BRASS BALL VALVE, w/ AIR RELIEF VALVE
6	PIPE STAND	PIPE STAND	PIPE STAND
7	25mm BRASS NIPPLE	38mm BRASS NIPPLE	50mm BRASS NIPPLE
8	25mm BRASS COUPLER	38mm BRASS FLANGED ADAPTER	50mm BRASS FLANGED ADAPTER
9	25mm PURVEYOR APPROVED WATER METER	38mm PURVEYOR APPROVED WATER METER	50mm PURVEYOR APPROVED WATER METER
10	25mm DOUBLE CHECK VALVE ASSEMBLY	38mm DOUBLE CHECK VALVE ASSEMBLY	50mm DOUBLE CHECK VALVE ASSEMBLY
11	25mm BRASS UNION	38mm BRASS UNION	50mm BRASS UNION
12	25mm BRASS ELBOW	38mm BRASS ELBOW	50mm BRASS ELBOW
13	25mm PRESSURE REDUCING VALVE (IF REQUIRED)	38mm PRESSURE REDUCING VALVE (IF REQUIRED)	50mm PRESSURE REDUCING VALVE (IF REQUIRED)
14	38mm HYDROMETER, 38mm BRASS COUPLER w/ 38mm x 25mm BRASS REDUCING BUSHING	38mm HYDROMETER w/ 38mm BRASS COUPLERS	50mm HYDROMETER
15	DOWNWARD FACING BLOW-OUT ASSEMBLY w/ 25mm BRASS TEE, 25mm BRASS NIPPLE, 25mm BRASS BALL VALVE, w/ PLUG	DOWNWARD FACING BLOW-OUT ASSEMBLY w/ 38mm x 25mm BRASS TEE, 25mm BRASS NIPPLE, 25mm BRASS BALL VALVE, w/ PLUG	DOWNWARD FACING BLOW-OUT ASSEMBLY w/ 50mm x 25mm BRASS TEE, 25mm BRASS NIPPLE, 25mm BRASS BALL VALVE, w/ PLUG
16	BLOW-OUT ASSEMBLY w/ 25mm BRASS TEE, 25mm BRASS NIPPLE, 25mm BRASS BALL VALVE	BLOW-OUT ASSEMBLY w/ 38mm x 25mm BRASS TEE, 25mm BRASS NIPPLE, 25mm BRASS BALL VALVE	BLOW-OUT ASSEMBLY w/ 50mm x 25mm BRASS TEE, 25mm BRASS NIPPLE, 25mm BRASS BALL VALVE
17	BRASS COUPLER SIZED TO MAINLINE w/ 25mm REDUCING BUSHING.	BRASS COUPLER SIZED TO MAINLINE w/ 38mm REDUCING BUSHING.	BRASS COUPLER SIZED TO MAINLINE w/ 50mm REDUCING BUSHING.
18	PVC MAINLINE: SCH 80 NIPPLE CUT IN HALF AND SOLVENT WELDED TO SCH 80 COUPLER SIZED TO MAINLINE, THREADED INTO BRASS COUPLER HDPE MAINLINE: MIPT-NPT TRANSITION FITTING SIZED TO MAINLINE	PVC MAINLINE: SCH 80 NIPPLE CUT IN HALF AND SOLVENT WELDED TO SCH 80 COUPLER SIZED TO MAINLINE, THREADED INTO BRASS COUPLER HDPE MAINLINE: MIPT-NPT TRANSITION FITTING SIZED TO MAINLINE	PVC MAINLINE: SCH 80 NIPPLE CUT IN HALF AND SOLVENT WELDED TO SCH 80 COUPLER SIZED TO MAINLINE, THREADED INTO BRASS COUPLER HDPE MAINLINE: MIPT-NPT TRANSITION FITTING SIZED TO MAINLINE
19	100mm DRAIN HOLE w/ GRATE	100mm DRAIN HOLE w/ GRATE	100mm DRAIN HOLE w/ GRATE
20	50mm DB2 ELECTRICAL CONDUIT TO KIOSK	50mm DB2 ELECTRICAL CONDUIT TO KIOSK	50mm DB2 ELECTRICAL CONDUIT TO KIOSK

NOTE:

- APPLY EXPANDING FOAM TO SEAL ALL PIPE PENETRATIONS MADE IN VAULT
- ALL FLANGES TO BE INSTALLED AS PER MANUFACTURER'S RECOMMENDATIONS w/ STAINLESS STEEL BOLTS
- INSTALL AIR RELIEF VALVE ON BLOW-OUT ASSEMBLY UPSTREAM OF THE BACKFLOW

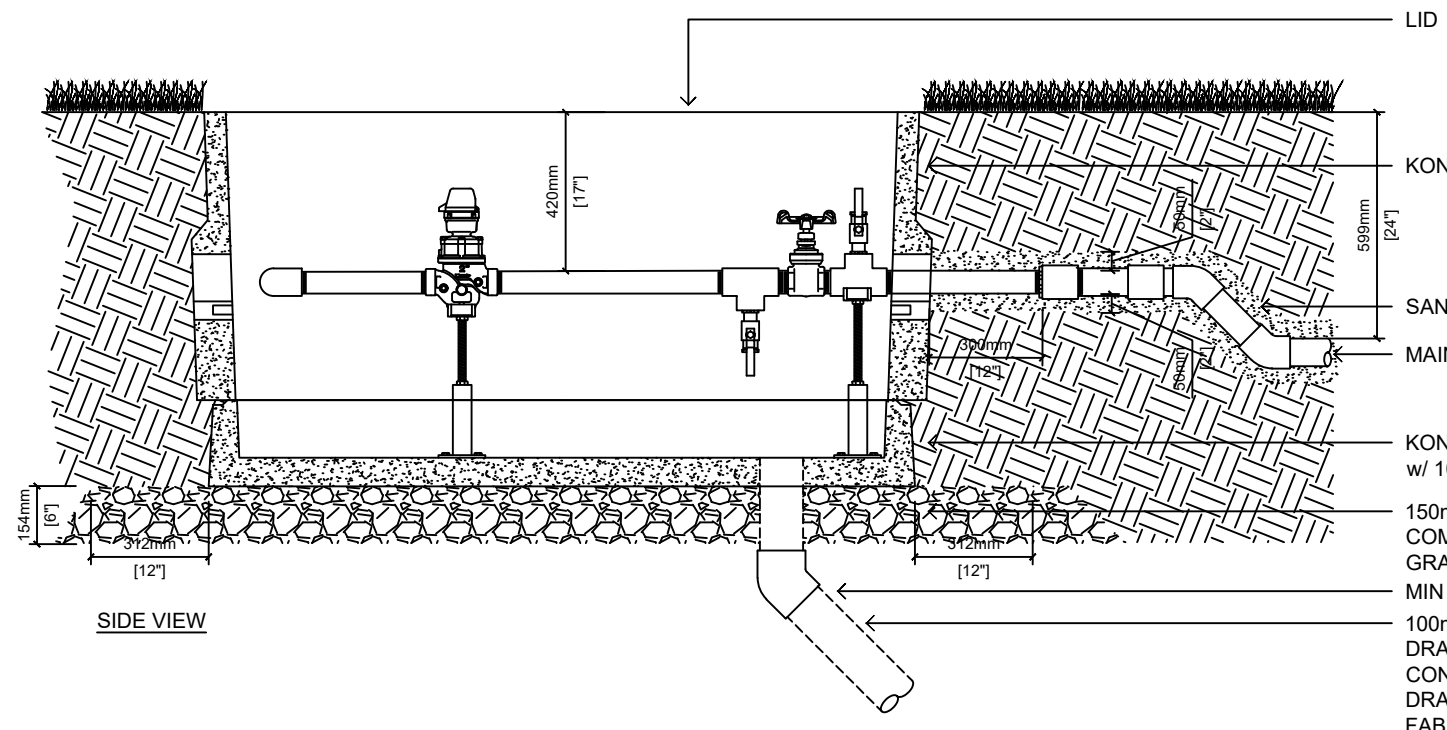


SIDE VIEW

DETAIL TITLE:

DETAIL No.:
SS-IR.03a


SCALE:
1:20

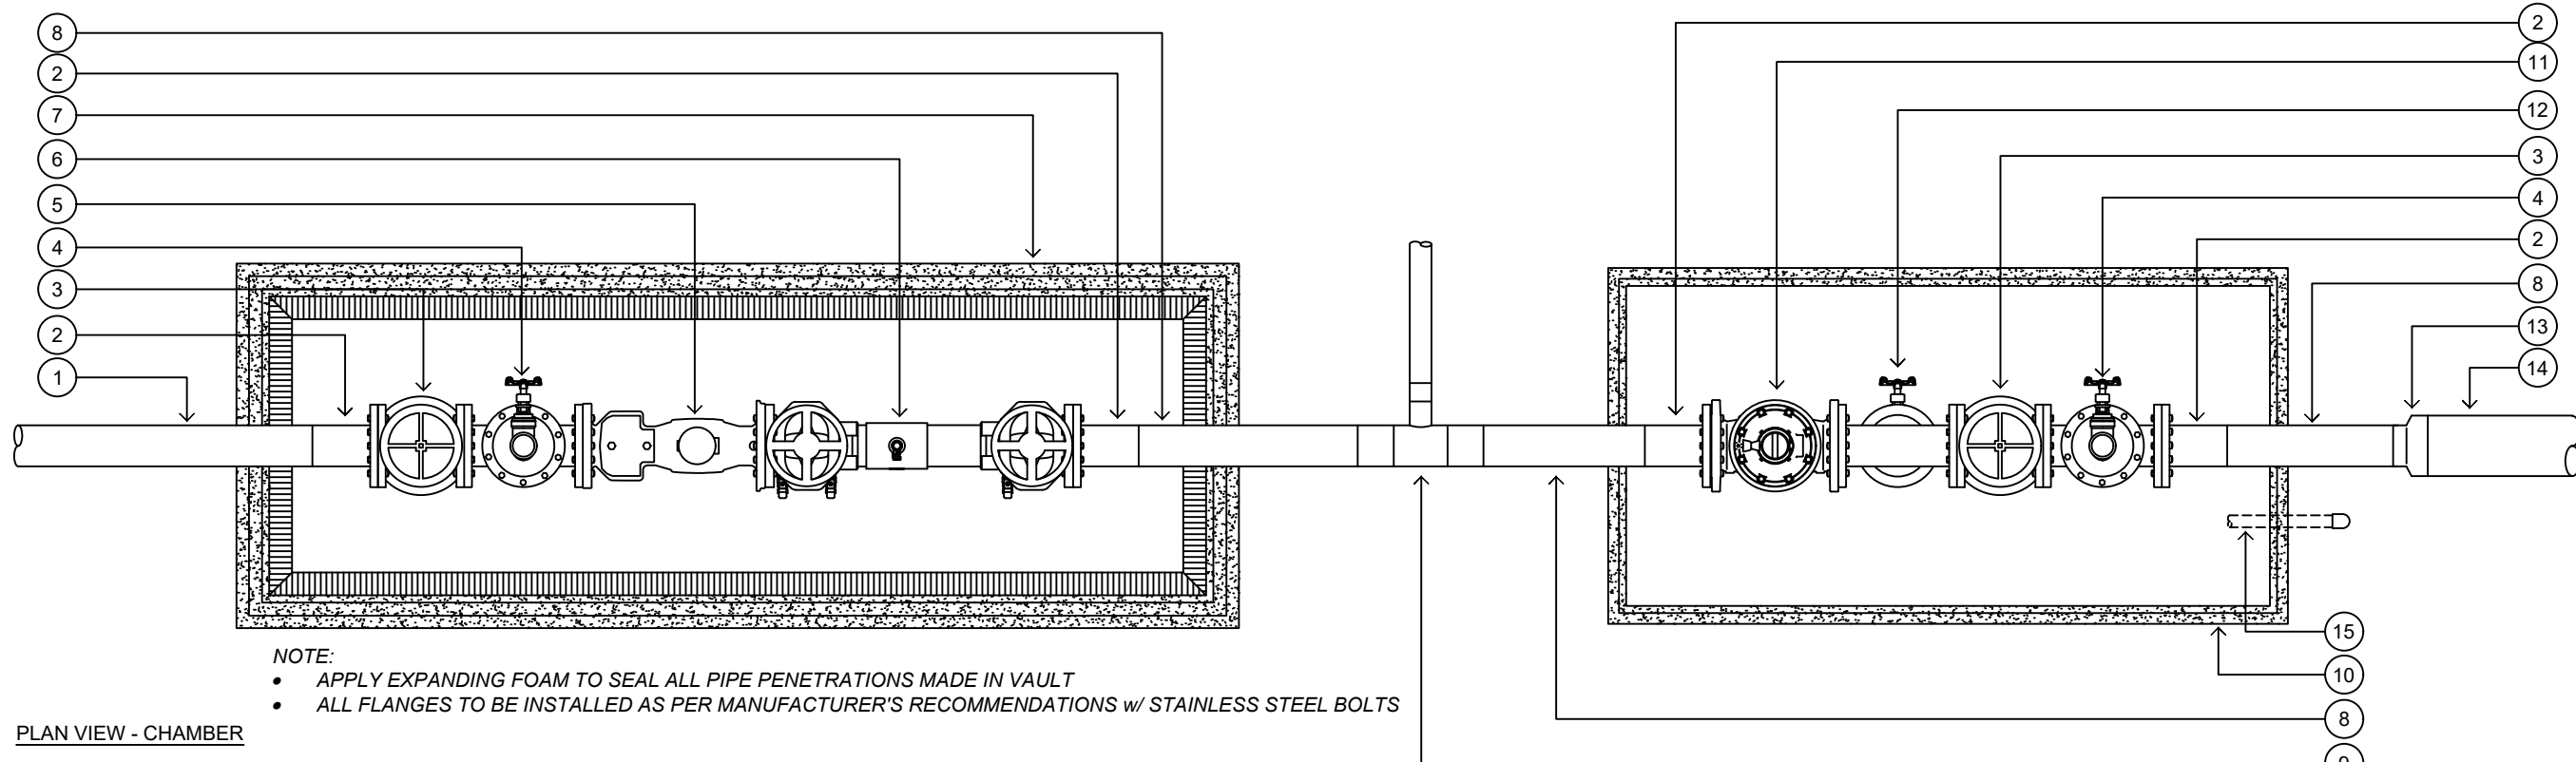

NOTE:


- APPLY EXPANDING FOAM TO SEAL ALL PIPE PENETRATIONS MADE IN VAULT
- ALL FLANGES TO BE INSTALLED AS PER MANUFACTURER'S RECOMMENDATIONS w/ STAINLESS STEEL BOLTS

PLAN VIEW - CHAMBER

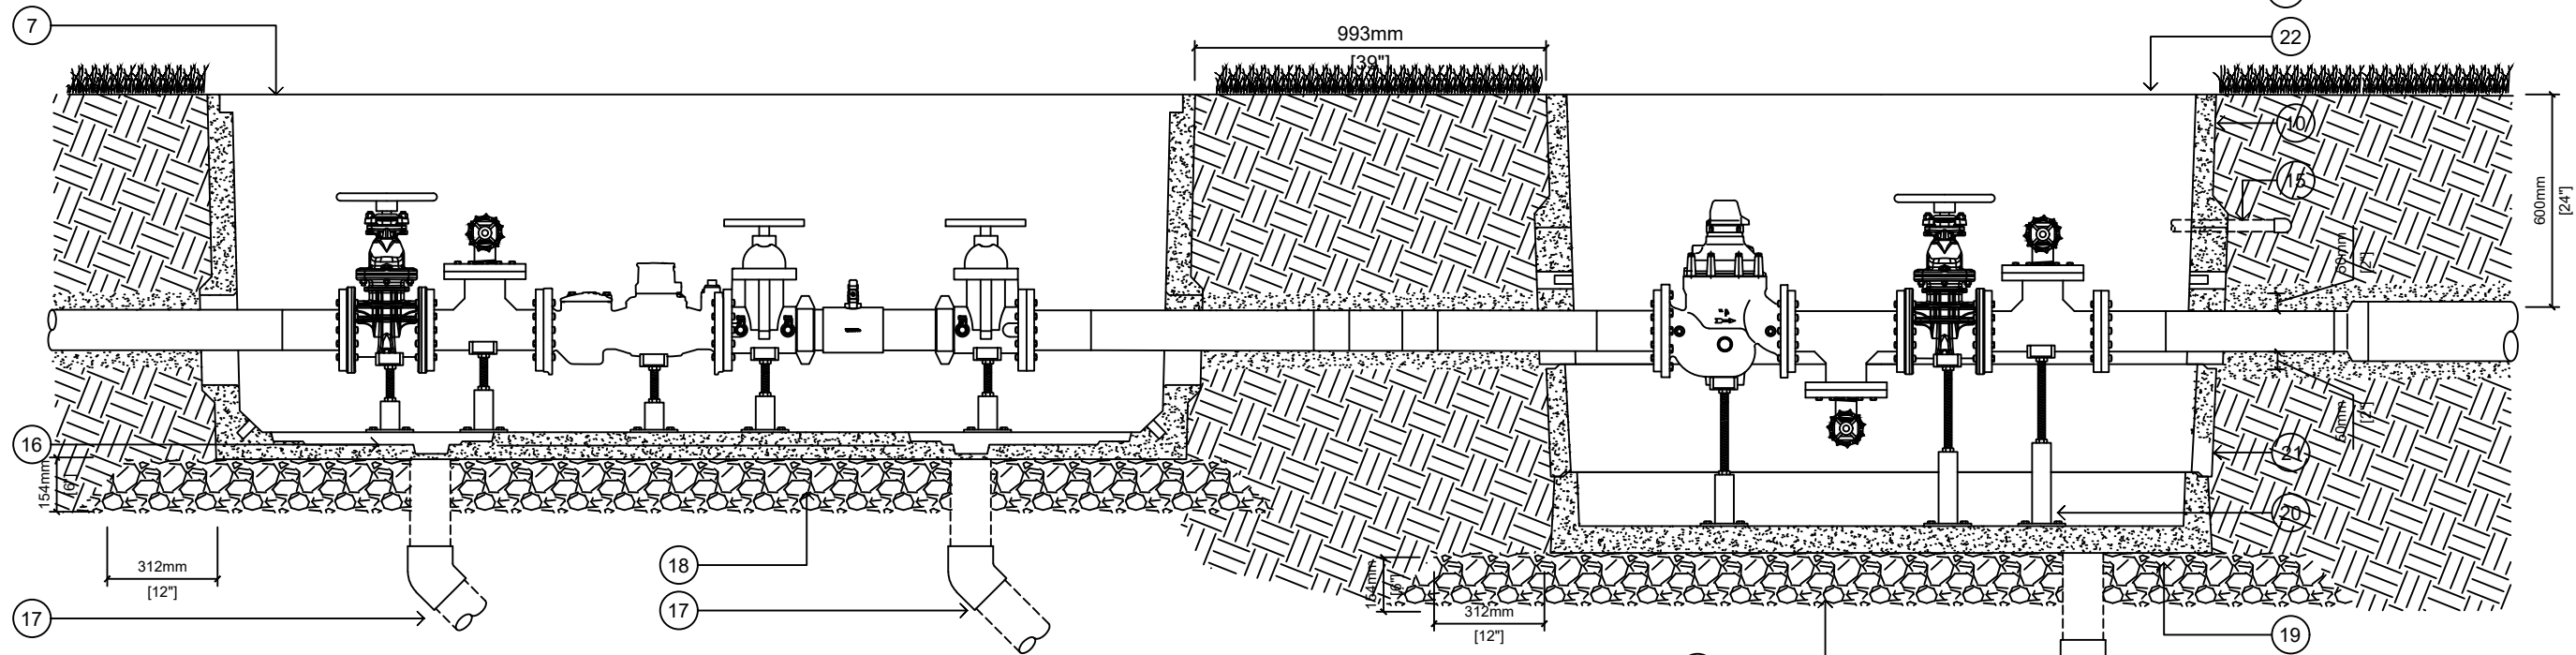

SECTION

LEGEND			
1	CONNECT TO WATER SERVICE, TRANSITION TO 100mm HDPE	7	KON KAST 1132 VAULT w/ LID
2	100mm BUTT FUSION (BF) FLANGE ADAPTER	8	100mm HDPE PIPE
3	RESILIENT WEDGE GATE VALVE, FL x FL w/ HANDWHEEL	9	100mm BF TEE FOR SUBMAIN, SIZE PER PLAN
4	BLOW-OUT ASSEMBLY, SEE INSET 'A'	10	KON KAST 1102 SPLICE BOX, REFER TO SS-IR02a
5	100mm PURVEYOR APPROVED WATER METER	11	100mm HYDROMETER
6	100mm DOUBLE CHECK VALVE ASSEMBLY	12	DOWNWARD FACING BLOW-OUT ASSEMBLY, SEE INSET 'A'
		13	150mm BUTT FUSION REDUCER IF REQUIRED, SIZED PER MAINLINE
		14	MAINLINE, REFER TO PLANS FOR SIZING
		15	50mm ELECTRICAL CONDUIT TO CONTROLLER
		16	FIVE (5) PIPE STANDS
		17	100mm PVC DRAIN PIPE TO TIE INTO DRAINAGE SYSTEM OR TO DRAIN PIT CONSISTING OF 2m ² OF 25mm MINUS DRAIN ROCK WRAPPED IN LANDSCAPE FABRIC
		18	150mm DEPTH OF 98% SPD COMPACTED 25mm MINUS GRANULAR BASE
		19	KON KAST 1102 SPLICE BOX BASE
		20	THREE (3) PIPE STANDS
		21	KON KAST 1102 SPLICE BOX 300mm RISER
		22	LID

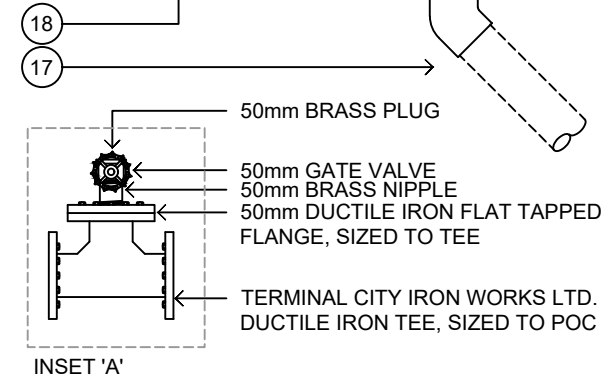


POINT OF CONNECTION
100mm

DETAIL TITLE:

DETAIL No.:
SS-IR.03b

SCALE:
1:20

APRIL 2024

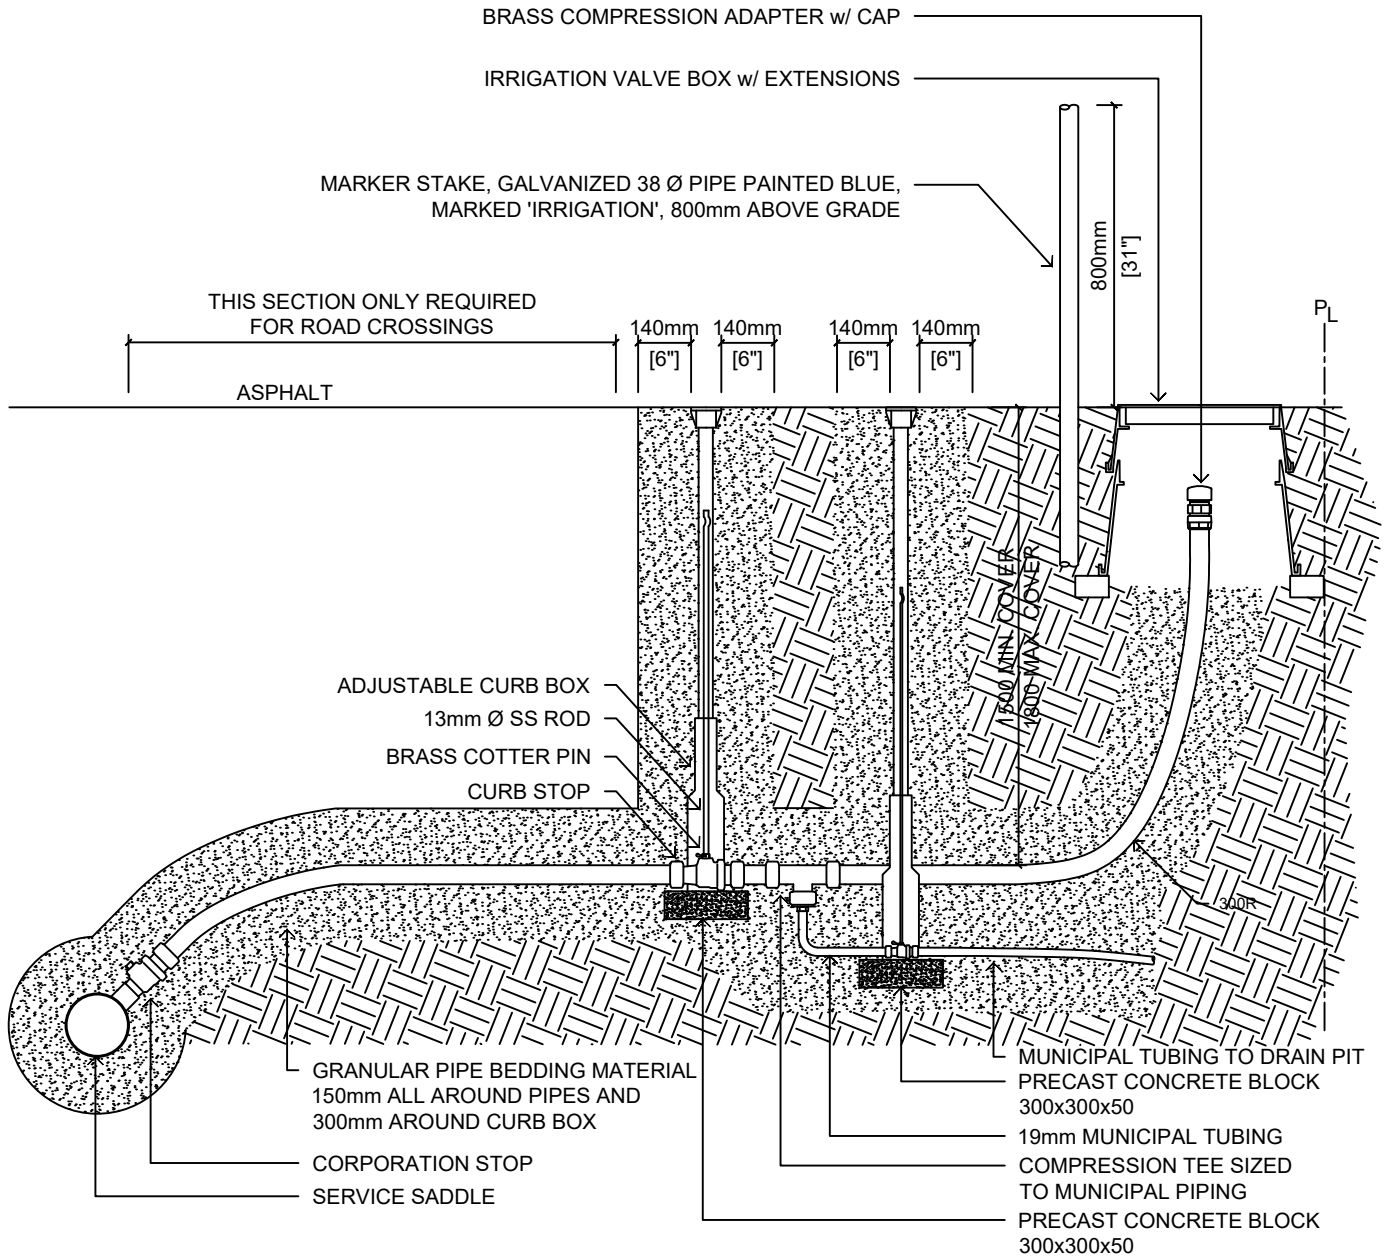

NOTE:

- REFER TO BEDDING AND BACKFILL STANDARDS FOR DETAILS
- REFER TO WATERWORKS BYLAW FOR CONNECTIONS TO WATERMAINS

MAY 2024

**STANDARD
DETAIL
DRAWING**

DETAIL TITLE:



**IRRIGATION
SERVICE**

DETAIL No.:

SS-IR.03c

SCALE:

1:20

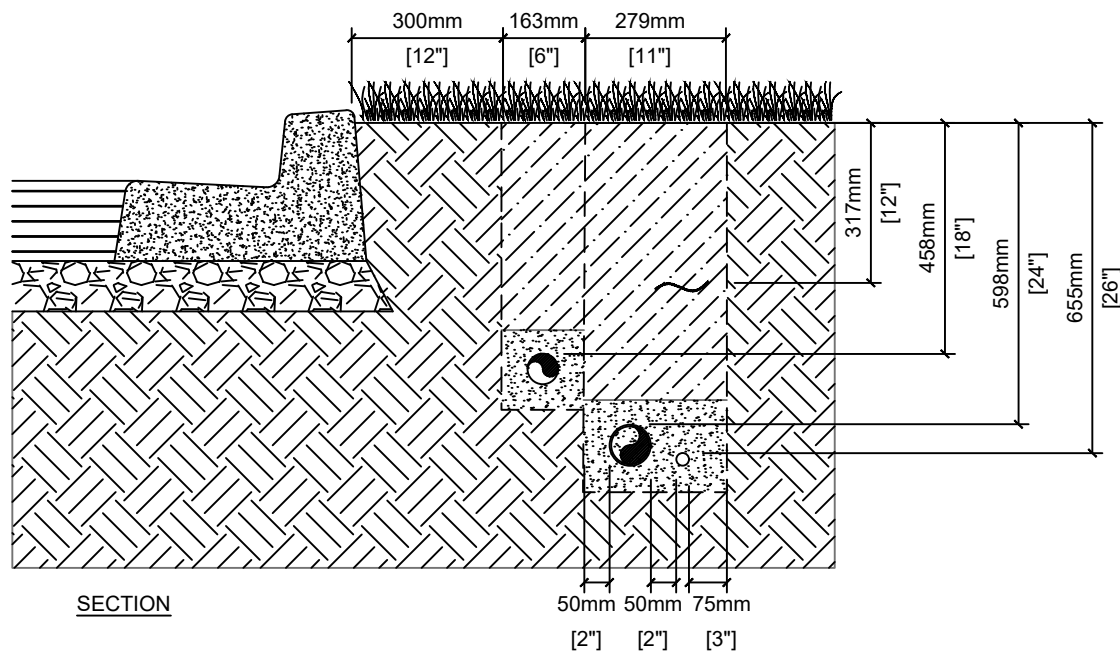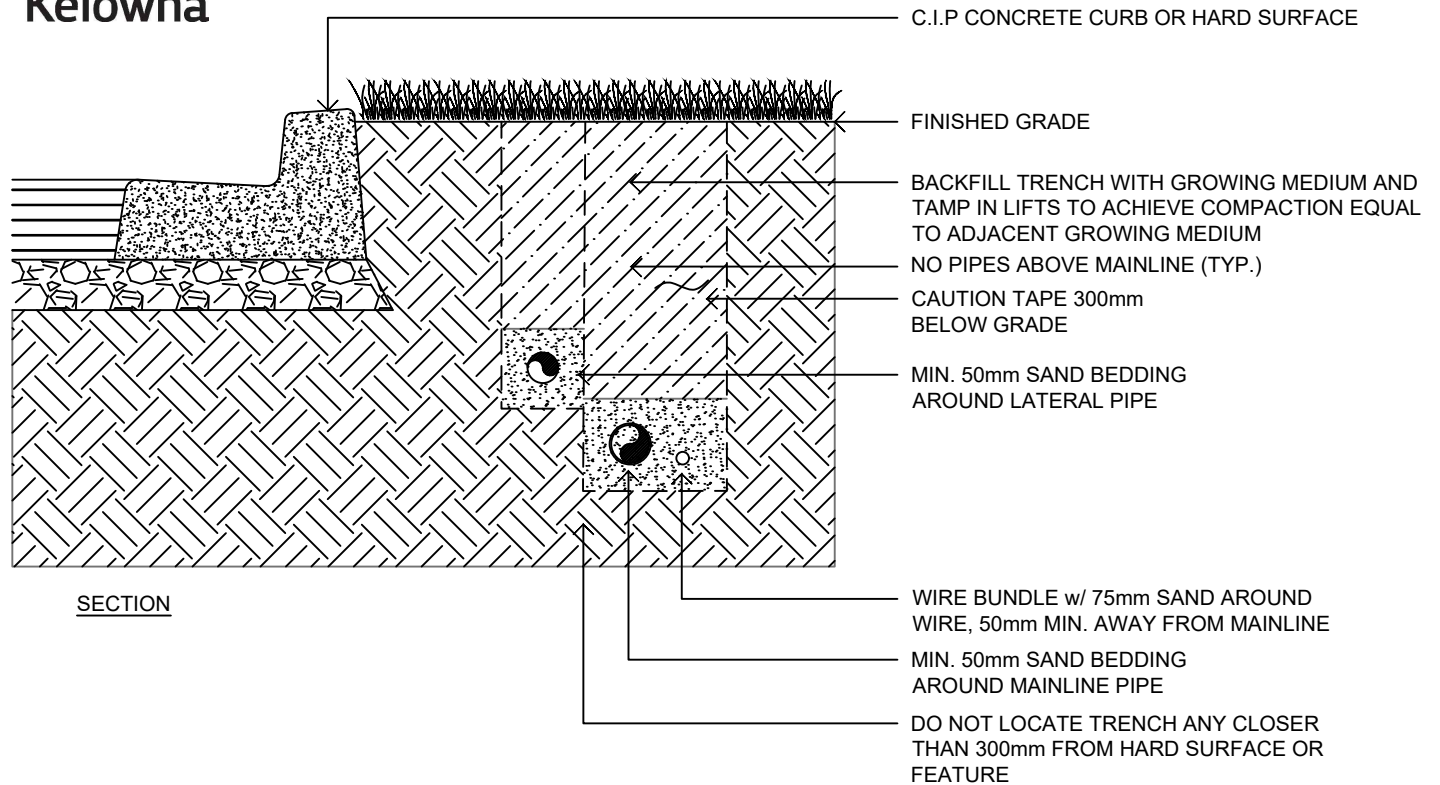

APRIL 2024

STANDARD
DETAIL
DRAWING

DETAIL TITLE:


TRENCH SECTION

DETAIL No.:

SS-IR.04a

SCALE:

1:15

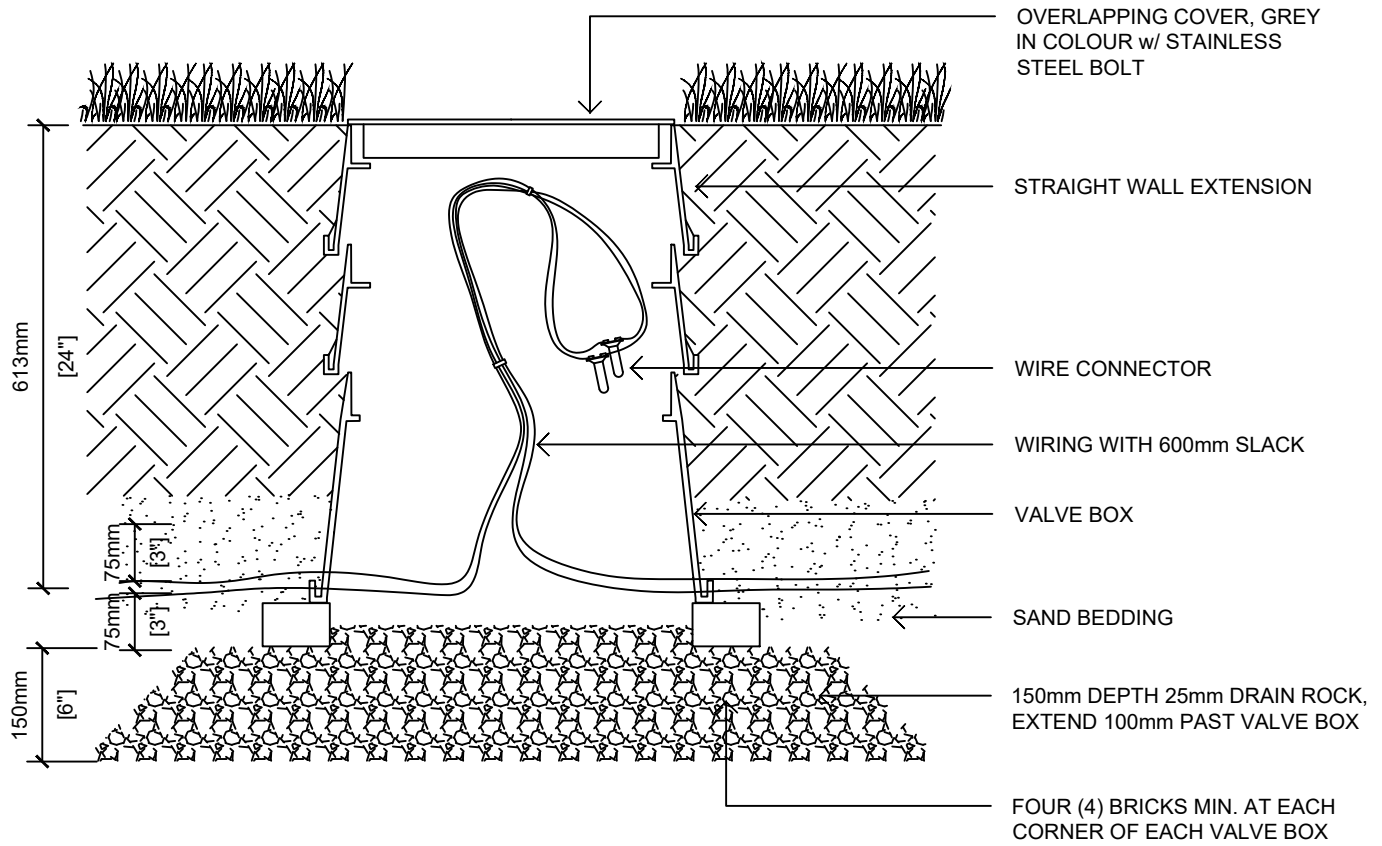

SECTION

NOTE:

- WIRE COLOURING TO STAY CONSISTENT
- LABEL ALL WIRING WITH WITH ASSIGNED STATION NUMBER
- WRAP VALVE BOX WITH LANDSCAPE FABRIC TO PREVENT INGRESS OF MATERIAL

APRIL 2024

STANDARD
DETAIL
DRAWING

DETAIL TITLE:


WIRE SPLICE BOX

DETAIL No.:


SS-IR.04b

SCALE:

1:10

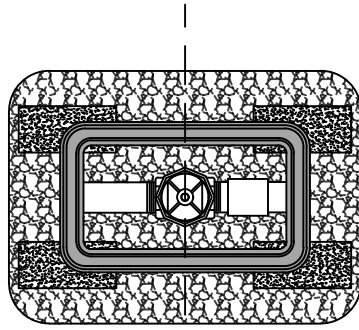

PLAN

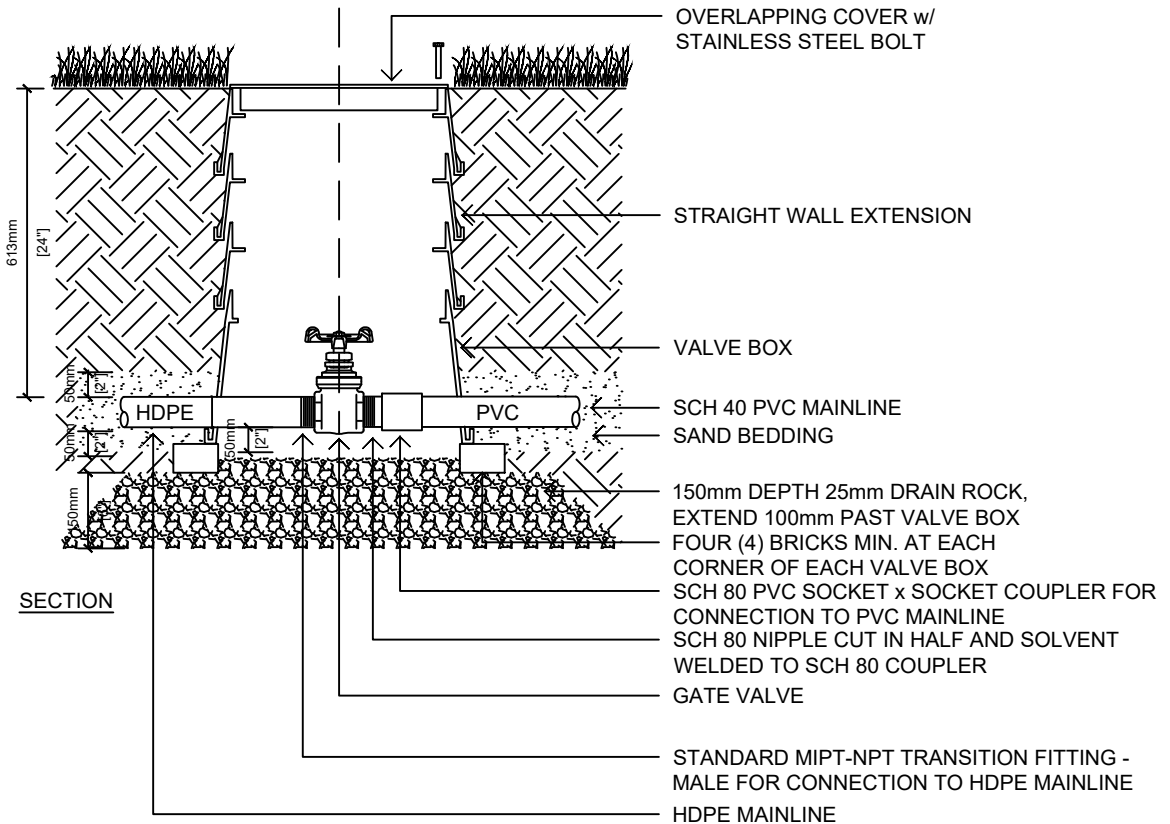

SECTION

NOTE:

- CENTER VALVE IN VALVE BOX
- MAINTAIN 50mm GAP BETWEEN BOTTOM OF VALVE & TOP OF DRAIN ROCK
- WRAP VALVE BOX WITH LANDSCAPE FABRIC TO PREVENT INGRESS OF MATERIAL
- DETAIL REPRESENTS TYPICAL CONNECTIONS TO HDPE OR PVC MAINLINE TO PROVIDE THE INSTALLER WITH METHOD REQUIRED TO CONNECT THE GATE VALVE TO THE MAINLINE.
- REFER TO DESIGN FOR MAINLINE PIPE MATERIAL

APRIL 2024

STANDARD
DETAIL
DRAWING

DETAIL TITLE:


**GATE VALVE
25mm TO 75mm**

DETAIL No.:

SS-IR.05a

SCALE:

1:15

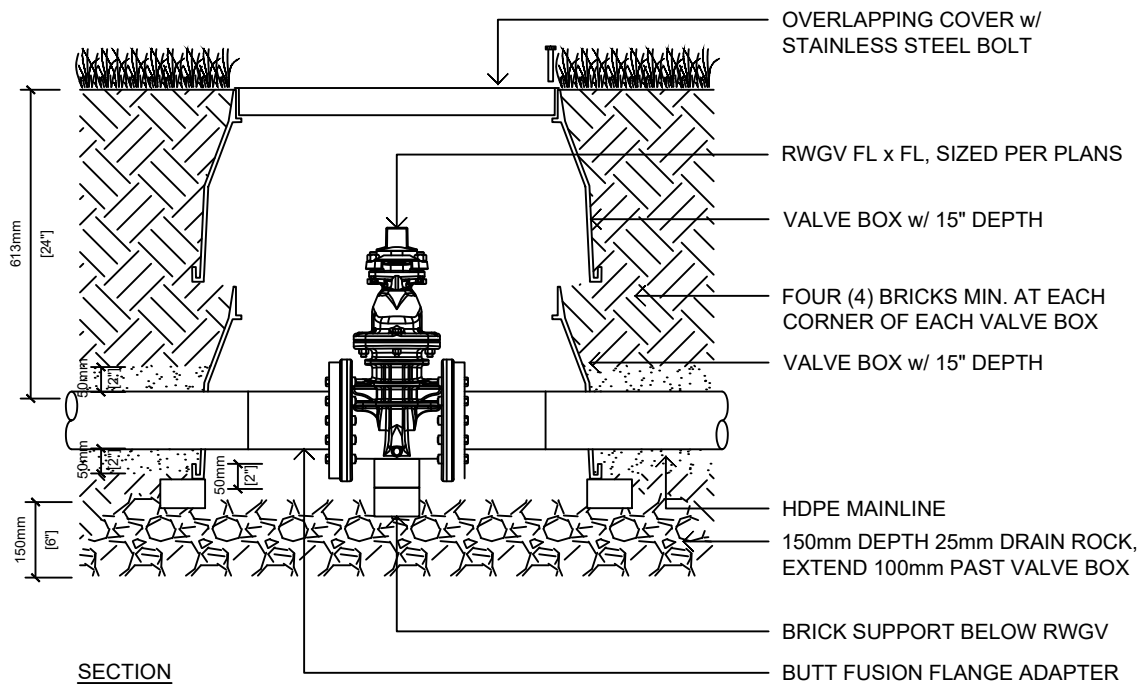

NOTE:

- CENTER VALVE IN VALVE BOX
- MAINTAIN 50mm GAP BETWEEN BOTTOM OF VALVE & TOP OF DRAIN ROCK
- WRAP VALVE BOX WITH LANDSCAPE FABRIC TO PREVENT INGRESS OF MATERIAL

APRIL 2024

STANDARD
DETAIL
DRAWING

DETAIL TITLE:


RESILIENT WEDGE GATE VALVE
75mm TO 150mm

DETAIL No.:

SS-IR.05b

SCALE:

1:15

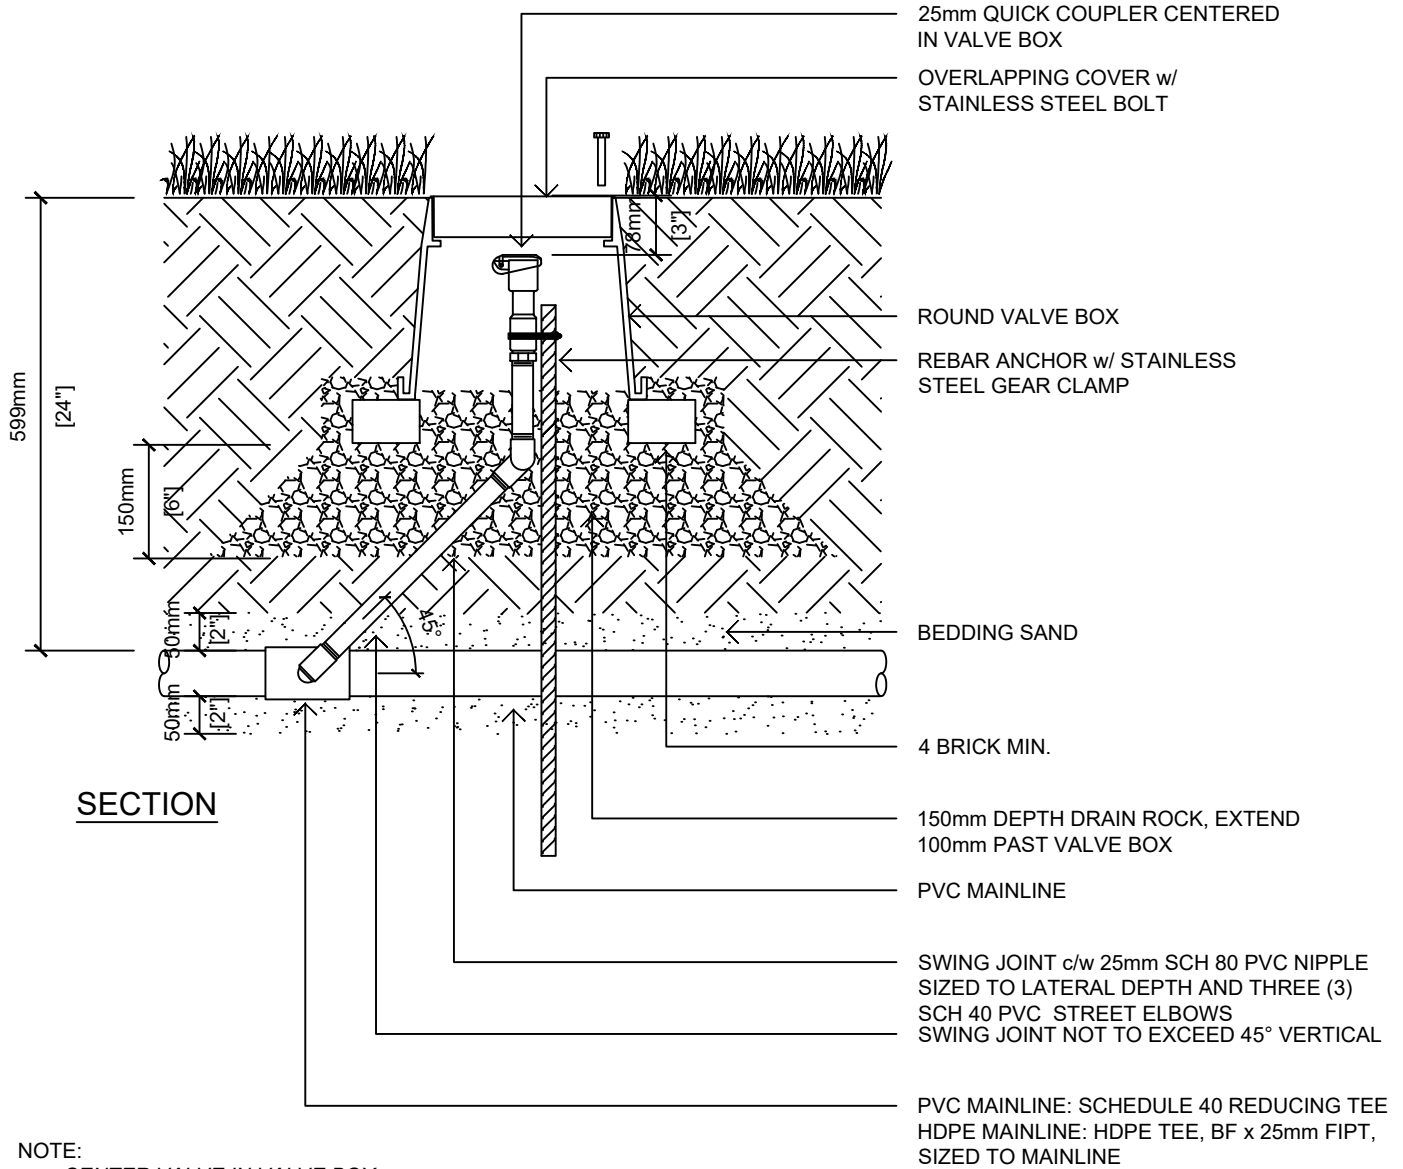

NOTE:

- CENTER VALVE IN VALVE BOX
- WRAP VALVE BOX WITH LANDSCAPE FABRIC TO PREVENT INGRESS OF MATERIAL

APRIL 2024

STANDARD
DETAIL
DRAWING

DETAIL TITLE:

QUICK COUPLER



DETAIL No.:

SS-IR.05c

SCALE:

1:10

**ELECTRIC CONTROL VALVE
25mm TO 50mm**

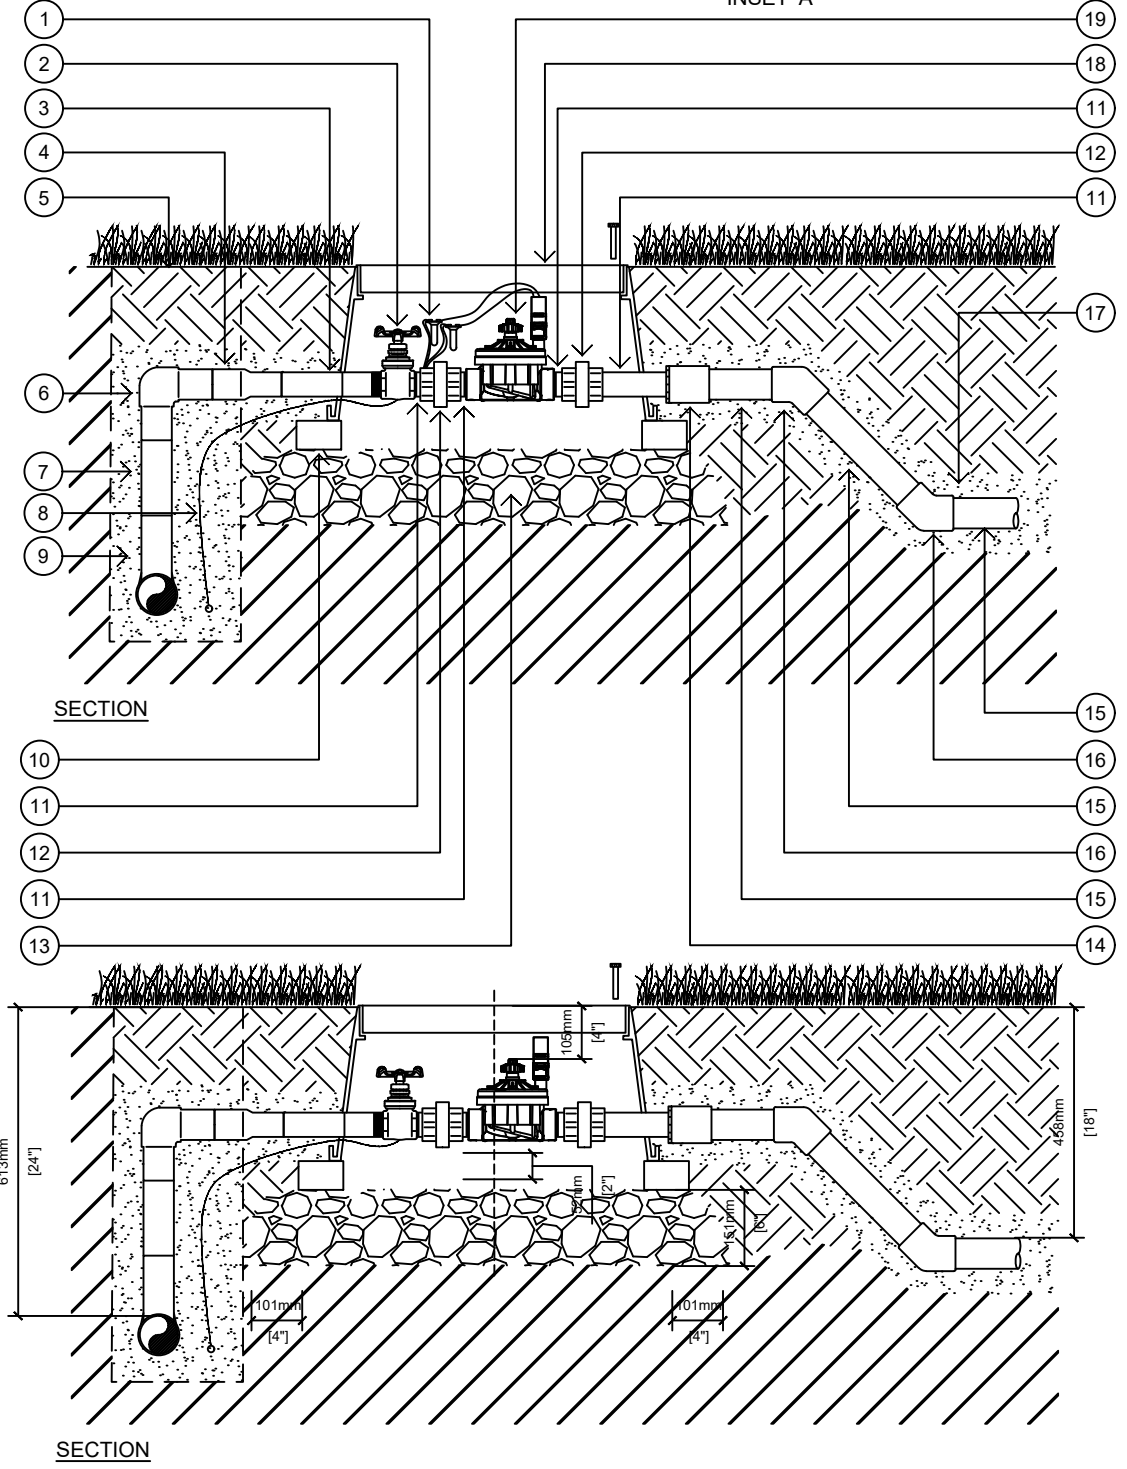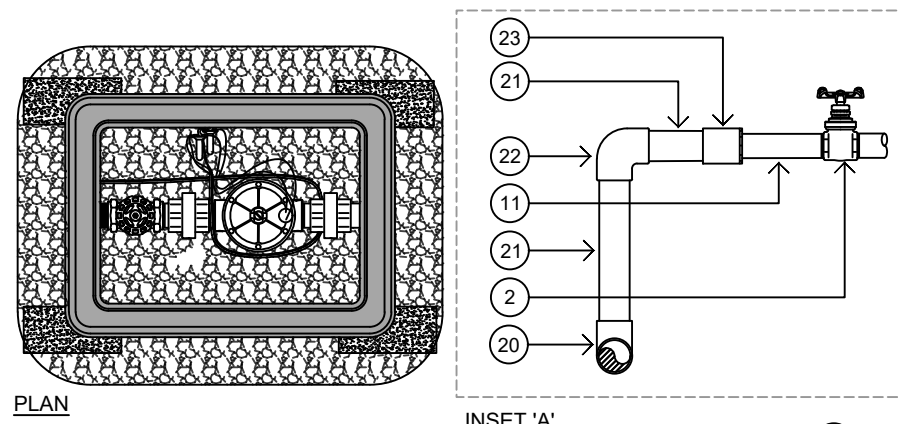

LEGEND			
#	25mm ECV	38mm ECV	50mm ECV
1	600mm SLACK WIRE w/ WIRE CONNECTOR	600mm SLACK WIRE w/ WIRE CONNECTOR	600mm SLACK WIRE w/ WIRE CONNECTOR
2	25mm GATE VALVE	38mm GATE VALVE	50mm GATE VALVE
3	25mm STANDARD MIPT-NPT TRANSITION FITTING - MALE	38mm STANDARD MIPT-NPT TRANSITION FITTING - MALE	50mm STANDARD MIPT-NPT TRANSITION FITTING - MALE
4	50mm x 25mm MOLDED BUTT FUSION REDUCER	50mm x 38mm MOLDED BUTT FUSION REDUCER	50mm HDPE MAINLINE
5	FINISHED GRADE	FINISHED GRADE	FINISHED GRADE
6	50mm MOLDED BUTT FUSION 90° ELBOW	50mm MOLDED BUTT FUSION 90° ELBOW	50mm MOLDED BUTT FUSION 90° ELBOW
7	50mm HDPE PIPE, LENGTH TO VALVE HEIGHT	50mm HDPE PIPE, LENGTH TO VALVE HEIGHT	50mm HDPE PIPE, LENGTH TO VALVE HEIGHT
8	WIRING, REFER TO IRRIGATION DESIGN	WIRING, REFER TO IRRIGATION DESIGN	WIRING, REFER TO IRRIGATION DESIGN
9	MOLDED BUTT FUSION REDUCING TEE, REFER TO INSET 'A' IF USING A PVC MAINLINE	MOLDED BUTT FUSION REDUCING TEE, REFER TO INSET 'A' IF USING A PVC MAINLINE	MOLDED BUTT FUSION REDUCING TEE, REFER TO INSET 'A' IF USING A PVC MAINLINE
10	FOUR (4) BRICKS MIN., INSTALLED AT EACH CORNER	FOUR (4) BRICKS MIN., INSTALLED AT EACH CORNER	FOUR (4) BRICKS MIN., INSTALLED AT EACH CORNER
11	25mm SCH 80 NIPPLE CUT IN HALF, THREADED INTO GATE VALVE AND SOLVENT WELDED TO UNION	38mm SCH 80 NIPPLE CUT IN HALF, THREADED INTO GATE VALVE AND SOLVENT WELDED TO UNION	50mm SCH 80 NIPPLE CUT IN HALF, THREADED INTO GATE VALVE AND SOLVENT WELDED TO UNION
12	25mm SCH 80 SOCKET x SOCKET UNION	38mm SCH 80 SOCKET x SOCKET UNION	50mm SCH 80 SOCKET x SOCKET UNION
13	150mm DEPTH 25mm DRAIN ROCK, EXTEND 100mm PAST VALVE BOX	150mm DEPTH 25mm DRAIN ROCK, EXTEND 100mm PAST VALVE BOX	150mm DEPTH 25mm DRAIN ROCK, EXTEND 100mm PAST VALVE BOX
14	SCH 80 COUPLER w/ 25mm REDUCING BUSHING, REFER TO IRRIGATION DESIGN FOR LATERAL PIPE SIZING	SCH 80 COUPLER w/ 38mm REDUCING BUSHING, REFER TO IRRIGATION DESIGN FOR LATERAL PIPE SIZING	SCH 80 COUPLER w/ 50mm REDUCING BUSHING, REFER TO IRRIGATION DESIGN FOR LATERAL PIPE SIZING
15	CSA APPROVED CLASS 200 PVC LATERAL, REFER TO DESIGN FOR LATERAL PIPE SIZING	CSA APPROVED CLASS 200 PVC LATERAL, REFER TO DESIGN FOR LATERAL PIPE SIZING	CSA APPROVED CLASS 200 PVC LATERAL, REFER TO DESIGN FOR LATERAL PIPE SIZING
16	SCHEDULE 40 PVC 45° ELBOW TO TRENCH DEPTH	SCHEDULE 40 PVC 45° ELBOW TO TRENCH DEPTH	SCHEDULE 40 PVC 45° ELBOW TO TRENCH DEPTH
17	SAND BEDDING, REFER TO TRENCH SECTION	SAND BEDDING, REFER TO TRENCH SECTION	SAND BEDDING, REFER TO TRENCH SECTION
18	VALVE BOX	VALVE BOX	VALVE BOX
19	25mm ELECTRIC CONTROL VALVE	38mm ELECTRIC CONTROL VALVE	50mm ELECTRIC CONTROL VALVE
20	SCHEDULE 40 PVC TEE	SCHEDULE 40 PVC TEE	SCHEDULE 40 PVC TEE
21	SCHEDULE 40 PVC MAINLINE	SCHEDULE 40 PVC MAINLINE	SCHEDULE 40 PVC MAINLINE
22	SCHEDULE 40 90° ELBOW	SCHEDULE 40 90° ELBOW	SCHEDULE 40 90° ELBOW
23	SCHEDULE 80 COUPLING w/ REDUCING BUSHING, IF REQUIRED	SCHEDULE 80 COUPLING w/ REDUCING BUSHING, IF REQUIRED	SCHEDULE 80 COUPLING w/ REDUCING BUSHING, IF REQUIRED

- NOTE:
- CENTER VALVE IN VALVE BOX
 - INSTALL PLASTIC TAG ENGRAVED w/ ZONE NUMBER
 - MAINTAIN 50mm GAP BETWEEN BOTTOM OF VALVE & TOP OF DRAIN ROCK
 - WRAP VALVE BOX WITH LANDSCAPE FABRIC TO PREVENT INGRESS OF MATERIAL
 - DO NOT INSTALL VALVE OVER MAINLINE, INSTALL VALVE PERPENDICULAR TO MAINLINE
 - MAINTAIN 600mm OF SLACK TWO-WIRE CONDUCTOR IN VALVE BOX. TAPE WIRING TOGETHER

DETAIL TITLE:

APRIL 2024

DETAIL No.:
SS-IR.05d

SCALE:
1:15

DRIP ZONE KIT
25mm

DETAIL TITLE:

DETAIL No.:
SS-IR.05e


SCALE:
1:15

MAY 2024


LEGEND	
#	25mm ECV
1	600mm SLACK WIRE w/ WIRE CONNECTOR
2	25mm GATE VALVE
3	25mm STANDARD MIPT-NPT TRANSITION FITTING - MALE
4	50mm x 25mm MOLDED BUTT FUSION REDUCER
5	FINISHED GRADE
6	50mm MOLDED BUTT FUSION 90° ELBOW
7	50mm HDPE PIPE, LENGTH TO VALVE HEIGHT
8	WIRING, REFER TO IRRIGATION DESIGN
9	MOLDED BUTT FUSION REDUCING TEE, REFER TO INSET 'A' IF USING A PVC MAINLINE
10	FOUR (4) BRICKS MIN., INSTALLED AT EACH CORNER
11	25mm SCH 80 NIPPLE
12	25mm SCH 80 THREADED UNION
13	150mm DEPTH 25mm DRAIN ROCK, EXTEND 100mm PAST VALVE BOX
14	SCH 80 COUPLER w/ 25mm REDUCING BUSHING, REFER TO IRRIGATION DESIGN FOR LATERAL PIPE SIZING
15	CSA APPROVED CLASS 200 PVC LATERAL, REFER TO DESIGN FOR LATERAL PIPE SIZING
16	SCHEDULE 40 PVC 45° ELBOW TO TRENCH DEPTH
17	SAND BEDDING, REFER TO TRENCH SECTION
18	25mm SCH 80 NIPPLE CUT IN HALF, SOLVENT WELDED TO SCH 80 COUPLER w/ BUSHING
19	VALVE BOX
20	25mm DRIP ZONE KIT
21	SCHEDULE 40 PVC TEE
22	SCHEDULE 40 PVC MAINLINE
23	SCHEDULE 40 90° ELBOW
24	SCHEDULE 80 COUPLING w/ 25mm REDUCING BUSHING

NOTE:


- CENTER VALVE IN VALVE BOX
- INSTALL PLASTIC TAG ENGRAVED w/ ZONE NUMBER
- MAINTAIN 50mm GAP BETWEEN BOTTOM OF VALVE & TOP OF DRAIN ROCK
- WRAP VALVE BOX WITH LANDSCAPE FABRIC TO PREVENT INGRESS OF MATERIAL
- DO NOT INSTALL VALVE OVER MAINLINE, INSTALL VALVE PERPENDICULAR TO MAINLINE
- MAINTAIN 600mm OF SLACK TWO-WIRE CONDUCTOR IN VALVE BOX. TAPE WIRING TOGETHER

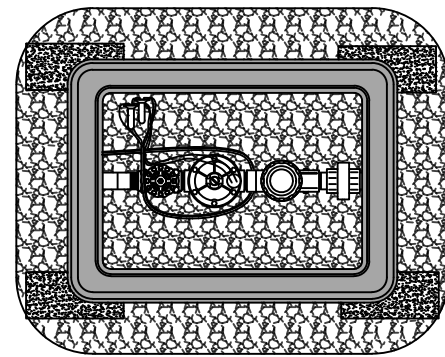


PLAN

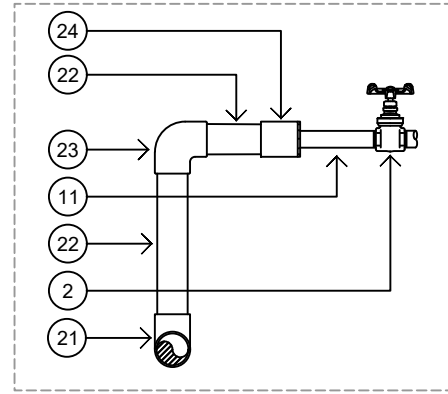

INSET 'A'

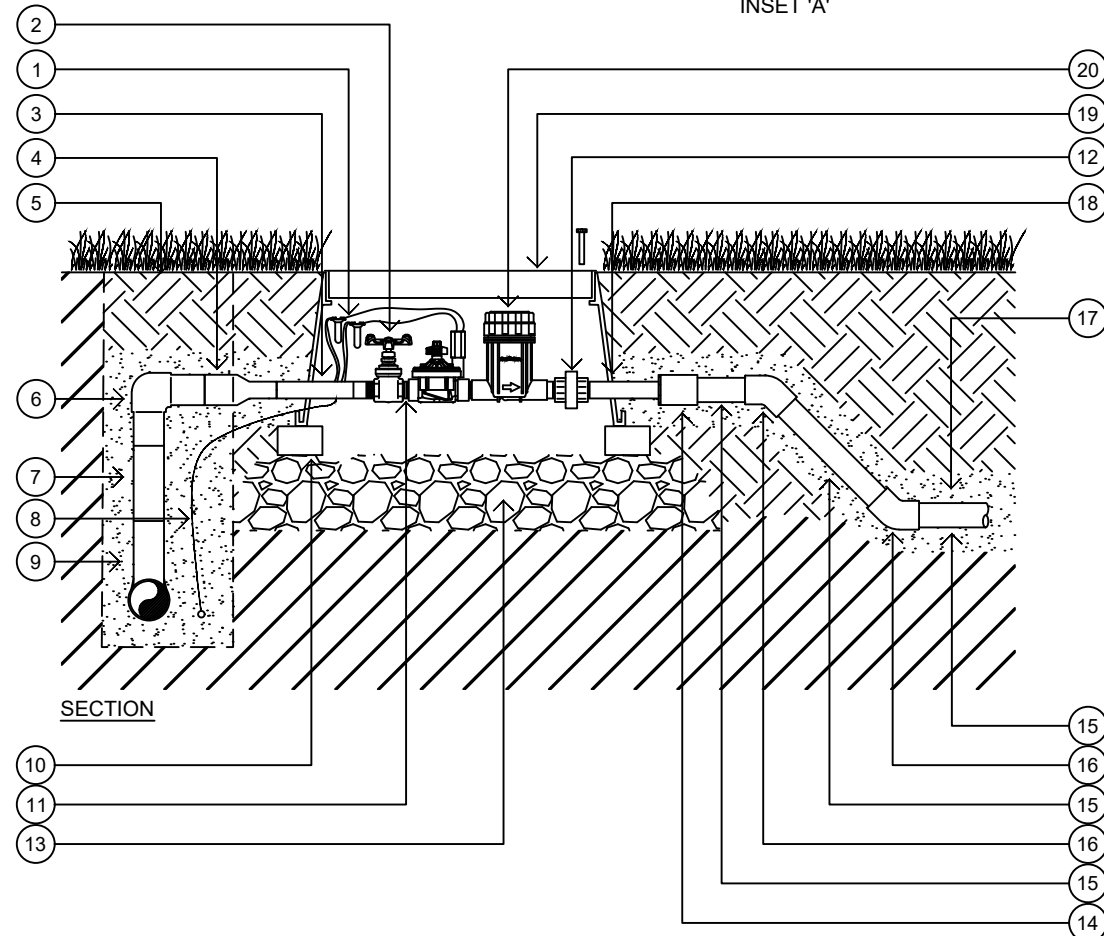

SECTION

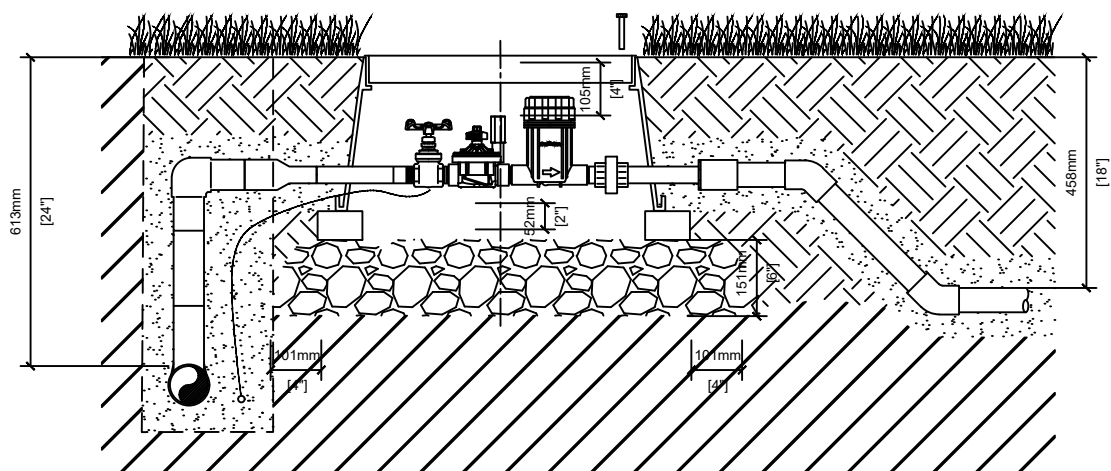


DRIP ZONE KIT
38mm

DETAIL TITLE:


MAY 2024

DETAIL No.:
SS-IR.05f

SCALE:
1:15

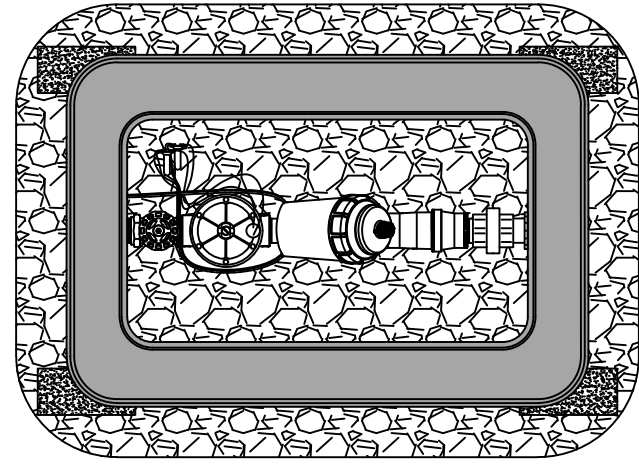

PLAN

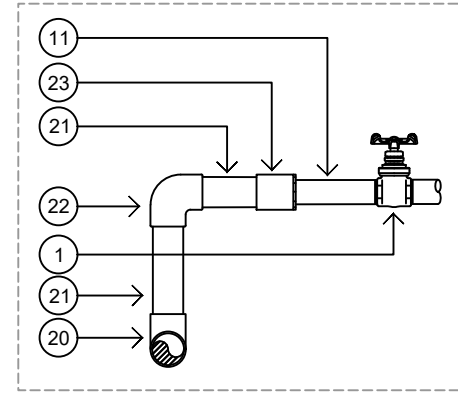


INSET 'A'


LEGEND	
#	38mm ECV
1	38mm GATE VALVE
2	600mm SLACK WIRE w/ WIRE CONNECTOR
3	50mm x 38mm MOLDED BUTT FUSION REDUCER
4	FINISHED GRADE
5	50mm MOLDED BUTT FUSION 90° ELBOW
6	50mm HDPE PIPE, LENGTH TO VALVE HEIGHT
7	WIRING, REFER TO IRRIGATION DESIGN
8	MOLDED BUTT FUSION REDUCING TEE, REFER TO INSET 'A' IF USING A PVC MAINLINE
9	FOUR (4) BRICKS MIN., INSTALLED AT EACH CORNER
10	50mm x 38mm STANDARD MIPT-NPT TRANSITION FITTING - MALE
11	38mm SCHEDULE 80 NIPPLE
12	150mm DEPTH 25mm DRAIN ROCK, EXTEND 100mm PAST VALVE BOX
13	38mm SCHEDULE 80 THREADED UNION
14	SCH 80 COUPLER w/ REDUCING BUSHING IF REQUIRED, REFER TO IRRIGATION DESIGN FOR LATERAL PIPE SIZING
15	SAND BEDDING, REFER TO TRENCH SECTION
16	CSA APPROVED CLASS 200 PVC LATERAL, REFER TO DESIGN FOR LATERAL PIPE SIZING
17	SCHEDULE 40 PVC 45° ELBOW TO TRENCH DEPTH
18	VALVE BOX
19	38mm DRIP ZONE KIT
20	SCHEDULE 40 PVC TEE
21	SCHEDULE 40 PVC MAINLINE
22	SCHEDULE 40 90° ELBOW
23	SCHEDULE 80 COUPLING w/ 38mm REDUCING BUSHING IF REQUIRED

NOTE:


- CENTER VALVE IN VALVE BOX
- INSTALL PLASTIC TAG ENGRAVED w/ ZONE NUMBER
- MAINTAIN 50mm GAP BETWEEN BOTTOM OF VALVE & TOP OF DRAIN ROCK
- WRAP VALVE BOX WITH LANDSCAPE FABRIC TO PREVENT INGRESS OF MATERIAL
- DO NOT INSTALL VALVE OVER MAINLINE, INSTALL VALVE PERPENDICULAR TO MAINLINE
- MAINTAIN 600mm OF SLACK TWO-WIRE CONDUCTOR IN VALVE BOX. TAPE WIRING TOGETHER

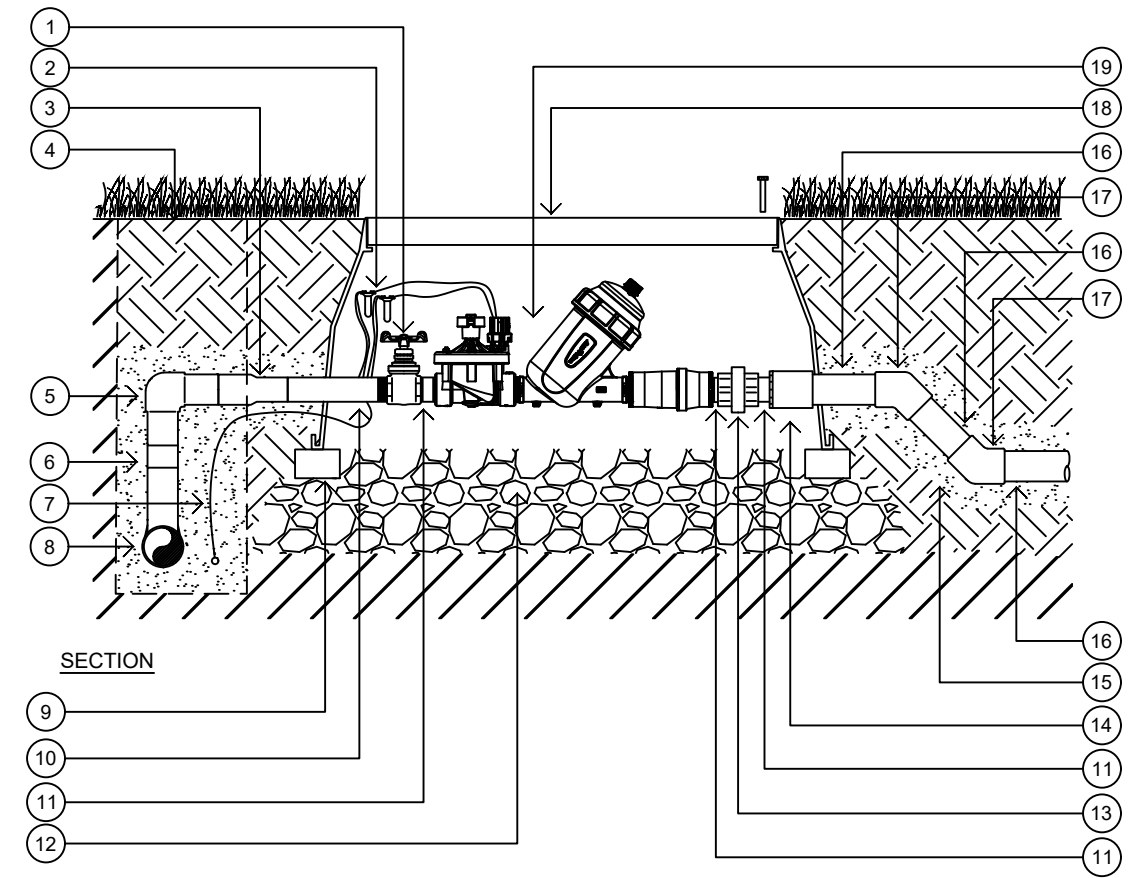

SECTION

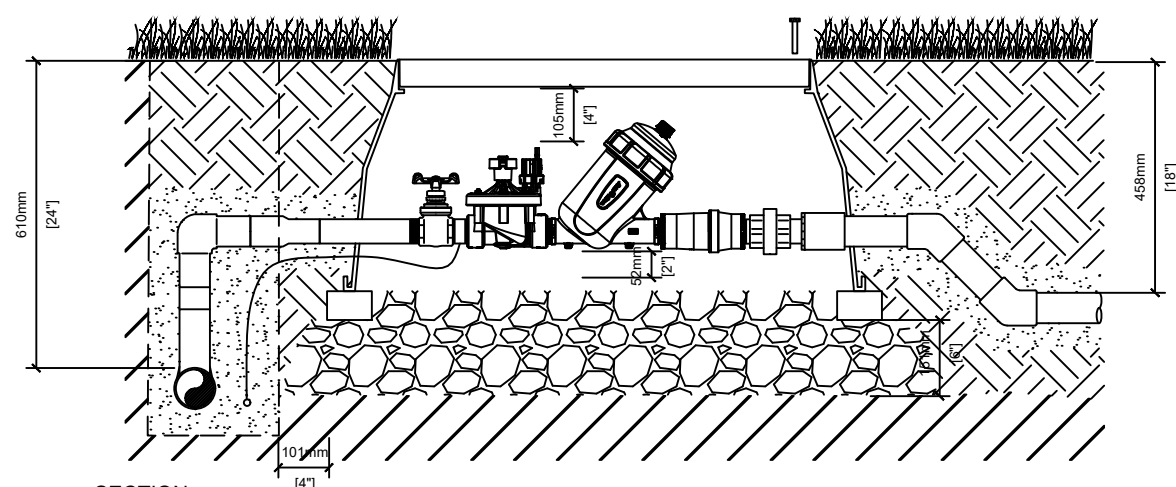

SECTION

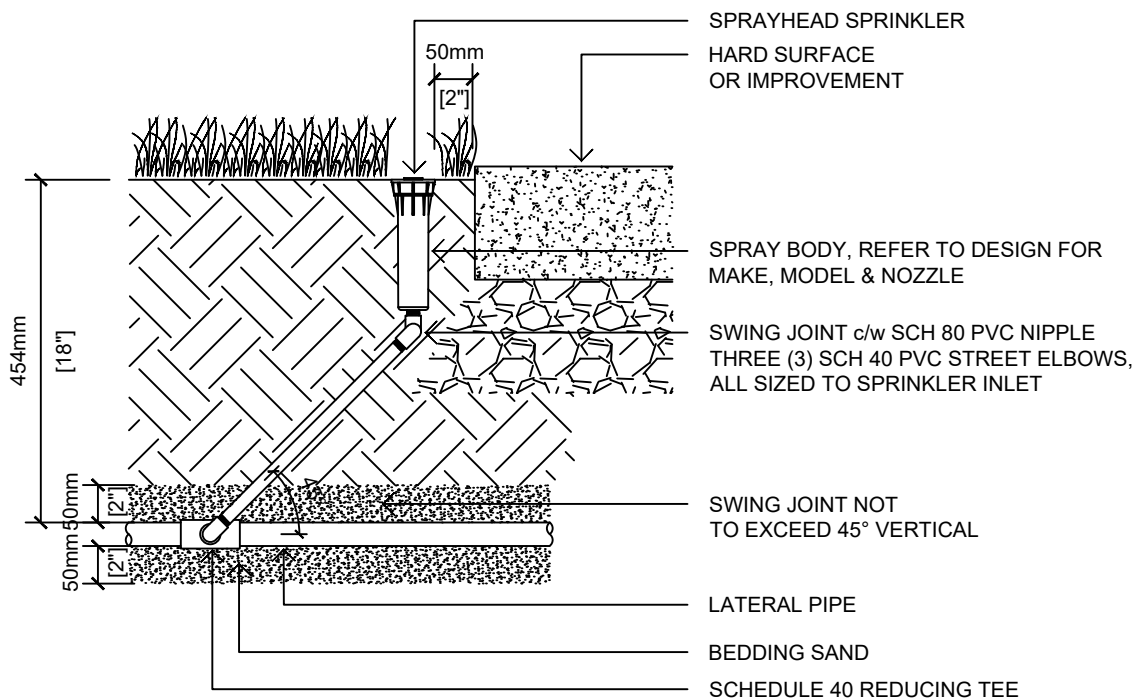

APRIL 2024

STANDARD
DETAIL
DRAWING

DETAIL TITLE:


SPRAYHEAD SPRINKLER

DETAIL No.:

SS-IR.06a

SCALE:

1:10

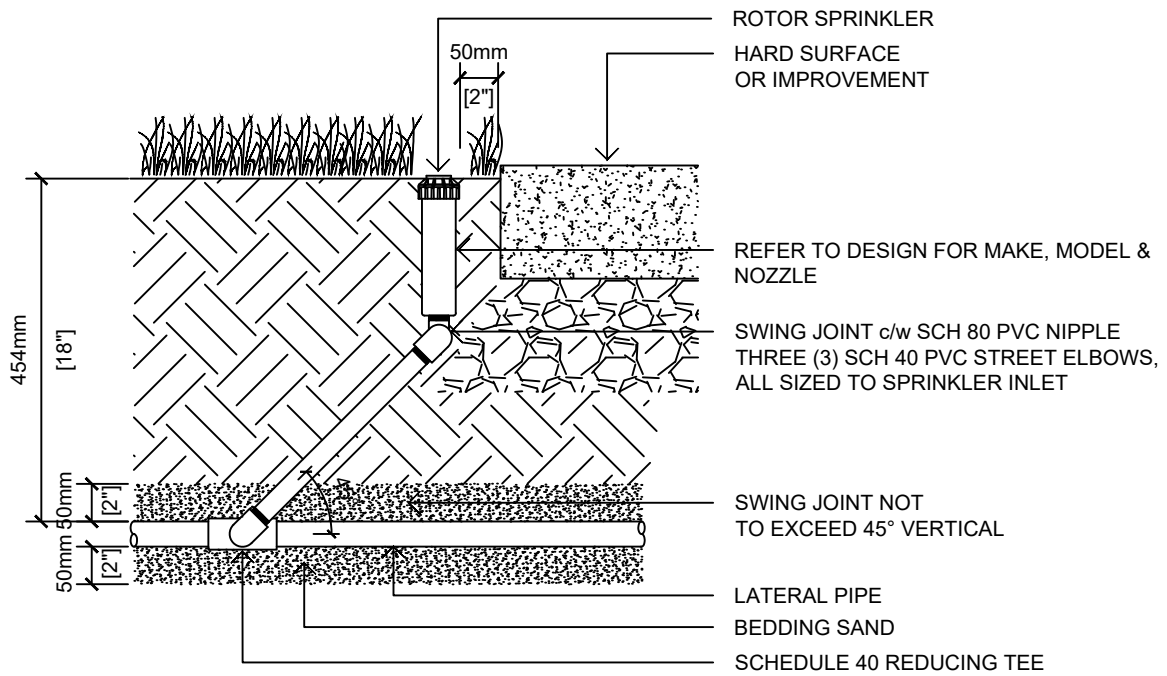

APRIL 2024

STANDARD
DETAIL
DRAWING

DETAIL TITLE:


ROTOR SPRINKLER

DETAIL No.:


SS-IR.06b

SCALE:


1:10

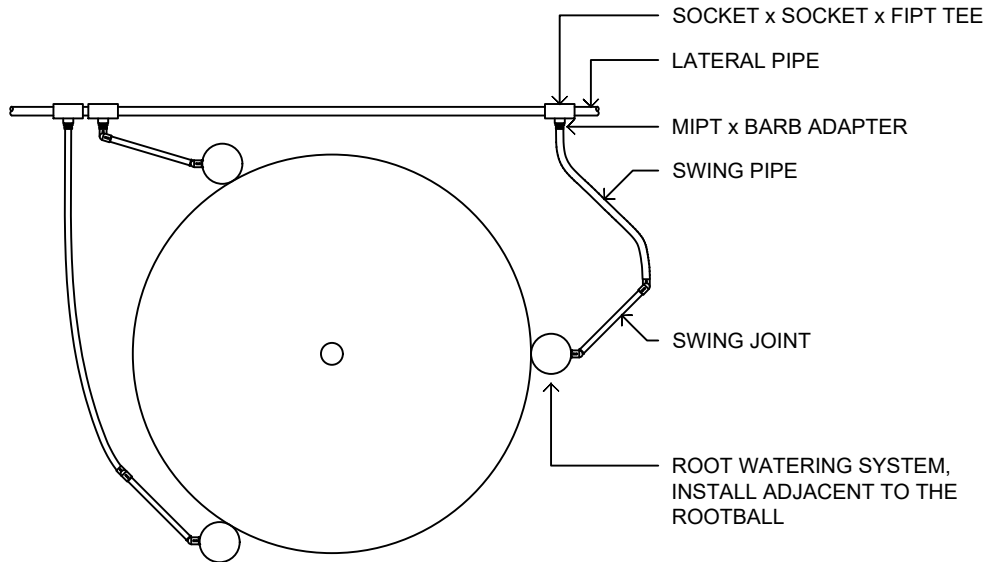

THREE BUBBLER CONFIGURATION

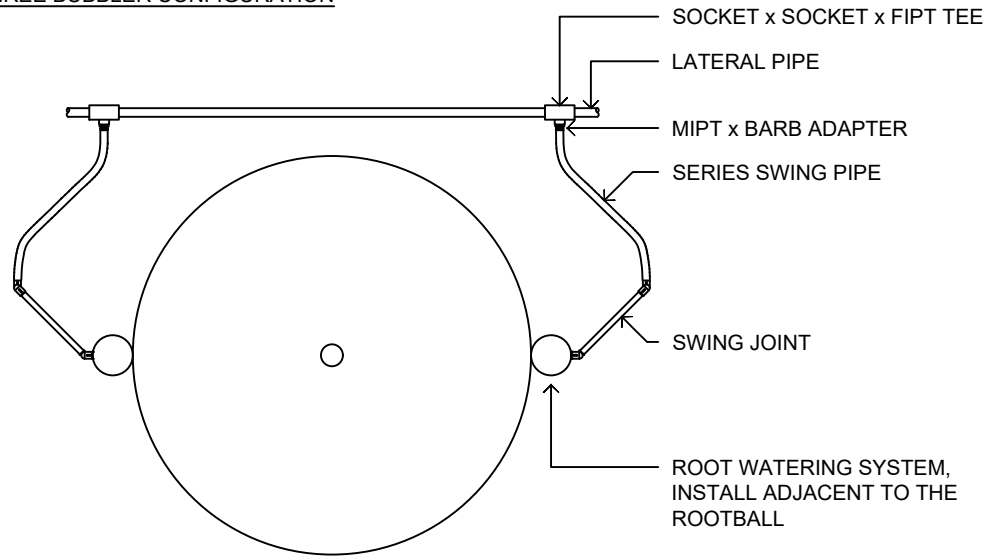

TWO BUBBLER CONFIGURATION

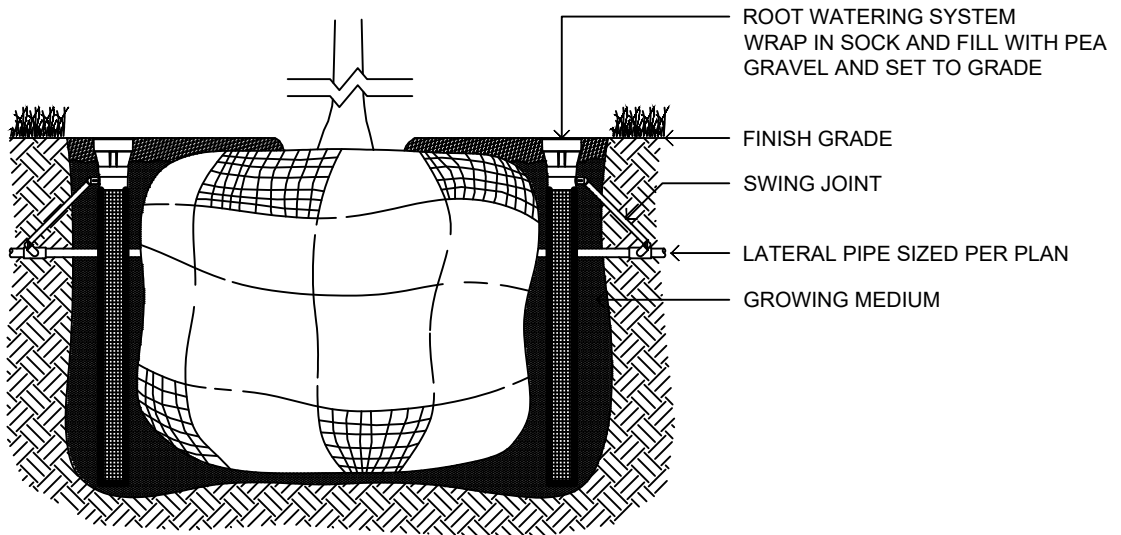

APRIL 2024

STANDARD
DETAIL
DRAWING

DETAIL TITLE:

**ROOT WATERING
SYSTEM**

DETAIL No.:


SS-IR.06c

SCALE:


1:20

NOTES:

- STAPLE DRIPLINE EVERY 450mm
- ALL DRIPLINE TO BE INSTALLED ON HIGH SIDE OF PLANT
- CONTRACTOR SHALL ENSURE THAT DRIPLINE IS INSTALLED 100mm BELOW GRADE AND SPACED EVENLY AT 450mm
- CONTRACTOR SHALL INSTALL DRIPLINE IN STRAIGHT ROWS WHEREVER POSSIBLE TO MINIMIZE SHARP BENDS IN PIPE
- DETAIL REPRESENTS TYPICAL LAYOUT FOR DRIP ZONES. DETAIL IS INTENDED TO PROVIDE INSTALLER WITH THE CONCEPT IN WHICH THE DRIP ZONE IS TO BE CONSTRUCTED.

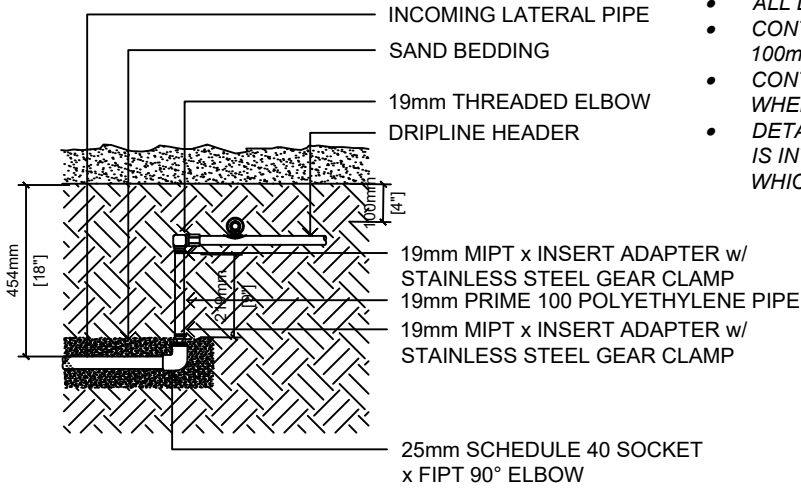

INSET 'A'
1:20

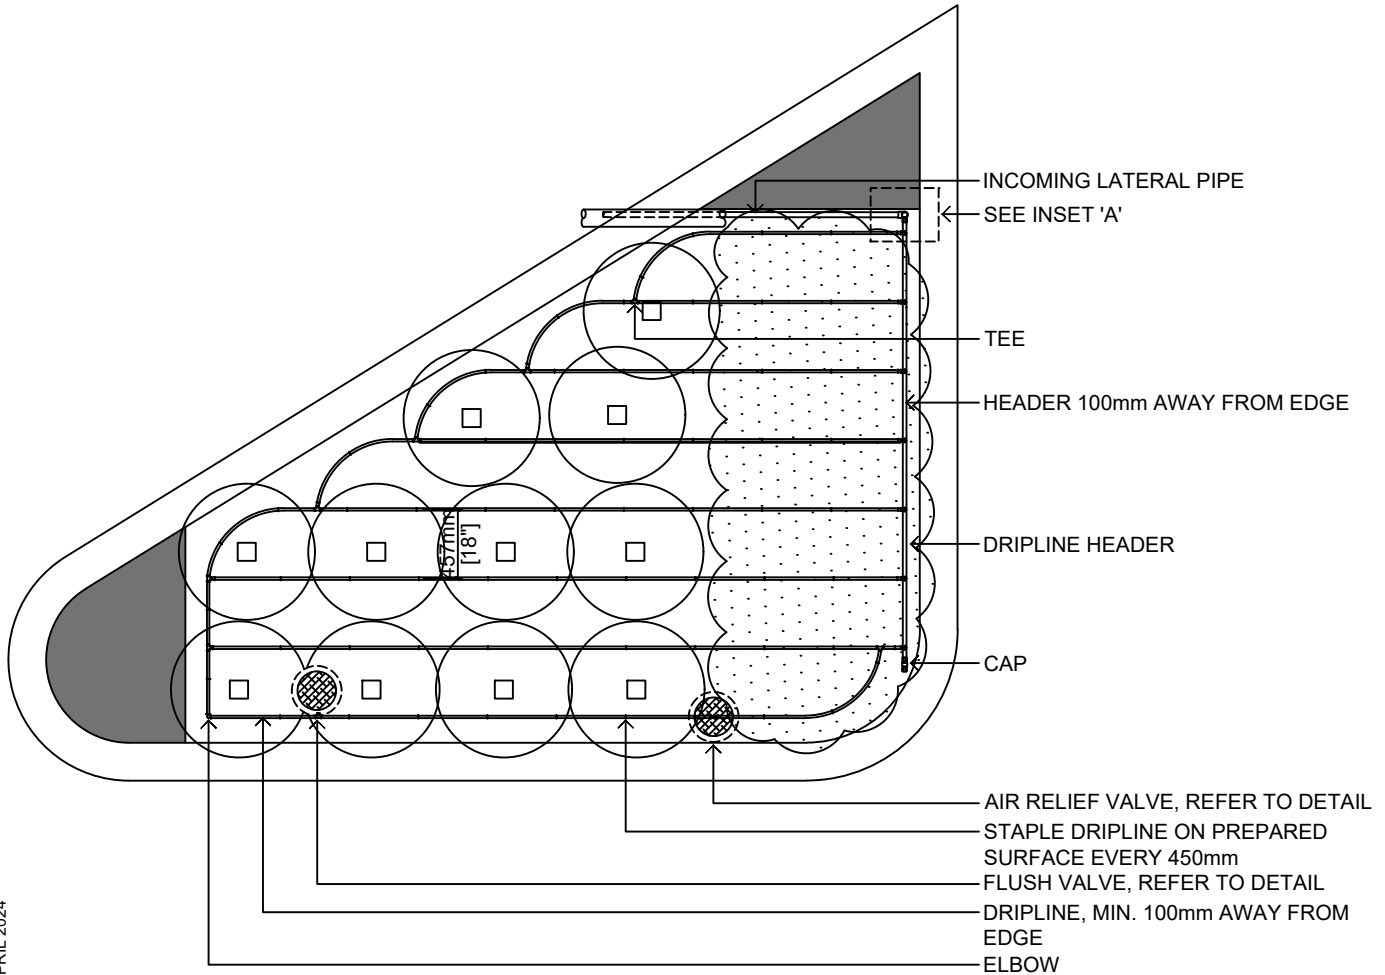

APRIL 2024

STANDARD
DETAIL
DRAWING

DETAIL TITLE:


**DRIPLINE LAYOUT
INLINE DRIP**

DETAIL No.:

SS-IR.07a

SCALE:

1:15

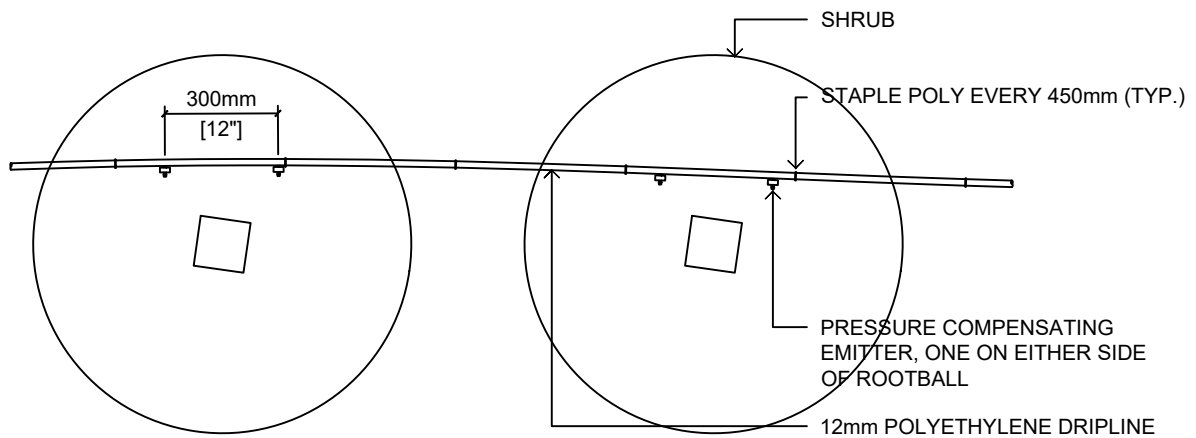

NOTES:

- STAPLE DRIPLINE EVERY 450mm
- ALL DRIPLINE AND EMITTERS TO BE INSTALLED ON HIGH SIDE OF PLANT
- TWO (2) EMITTERS PER SHRUB ON EITHER SIDE OF ROOTBALL, TO PROMOTE FUTURE GROWTH
- CONTRACTOR SHALL ENSURE THAT DRIPLINE IS INSTALLED 50mm BELOW GRADE, AND NOT VISIBLE
- CONTRACTOR SHALL INSTALL DRIPLINE IN STRAIGHT ROWS WHEREVER POSSIBLE TO MINIMIZE SHARP BENDS IN PIPE
- DETAIL REPRESENTS TYPICAL LAYOUT FOR DRIP ZONES. DETAIL IS INTENDED TO PROVIDE INSTALLER WITH THE CONCEPT IN WHICH THE DRIP ZONE IS TO BE CONSTRUCTED.

APRIL 2024

STANDARD
DETAIL
DRAWING

DETAIL TITLE:


**DRIPLINE LAYOUT
POINT SOURCE DRIP**

DETAIL No.:

SS-IR.07b

SCALE:

1:20

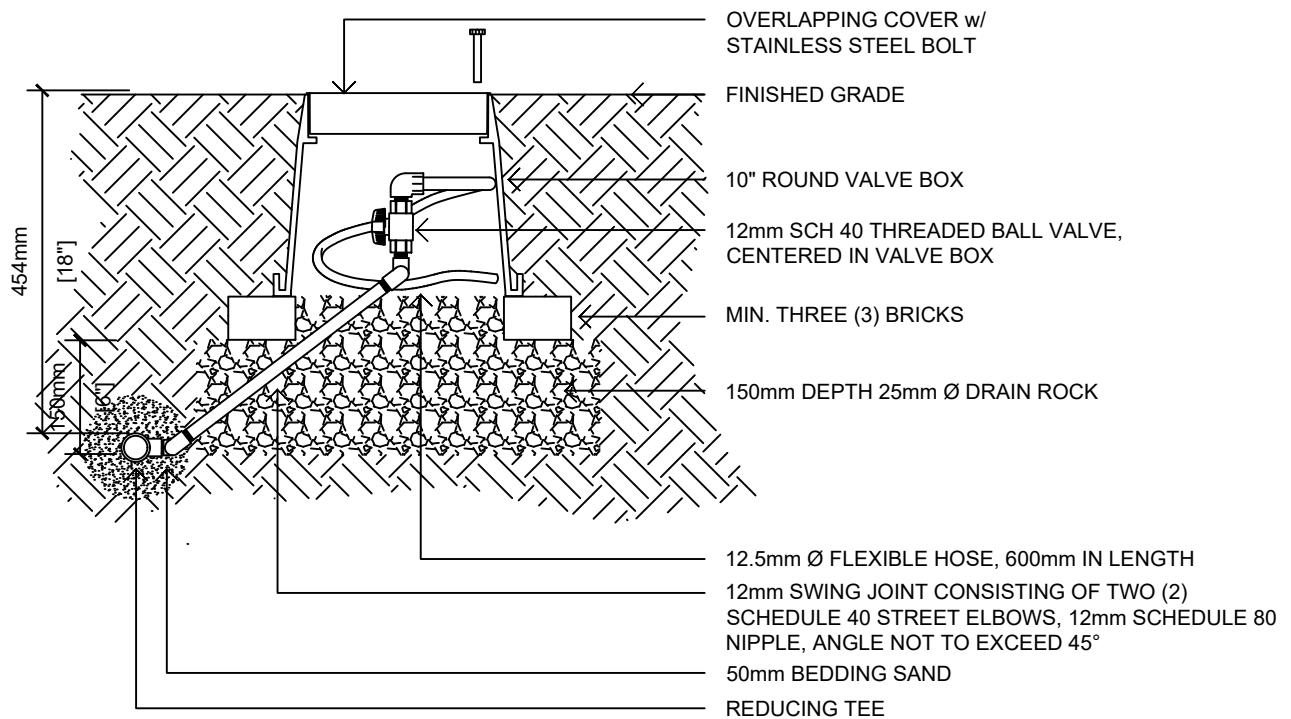

APRIL 2024

STANDARD
DETAIL
DRAWING

DETAIL TITLE:


FLUSH VALVE ASSEMBLY

DETAIL No.:

SS-IR.07c

SCALE:

1:10

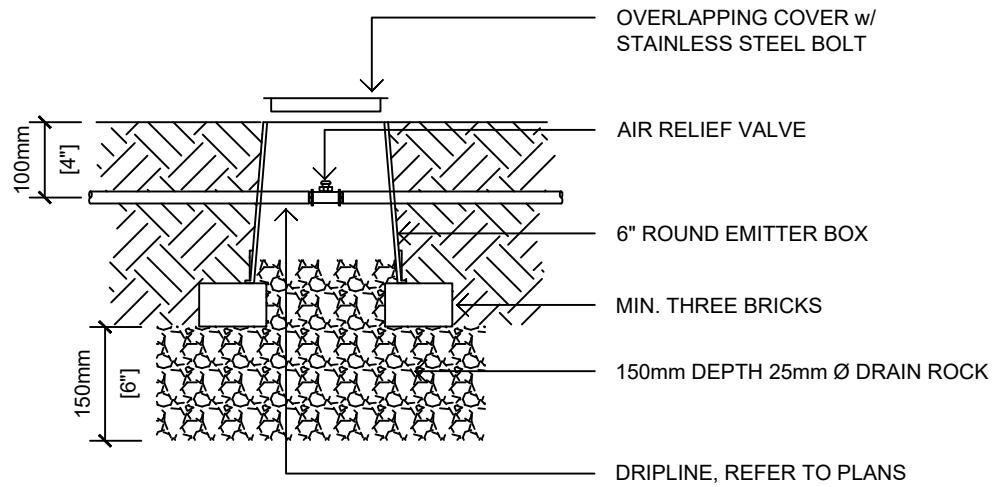

APRIL 2024

STANDARD
DETAIL
DRAWING

DETAIL TITLE:

AIR RELIEF VALVE

DETAIL No.:

SS-IR.07d

SCALE:

1:10

**SCHEDULE 6
OF
BYLAW 7900**

CITY OF KELOWNA

CONSTRUCTION STANDARDS

MASTER MUNICIPAL CONSTRUCTION DOCUMENTS

(MMCD 2019 EDITION - VOLUME II)

MASTER MUNICIPAL CONSTRUCTION DOCUMENTS

This Schedule references the Master Municipal Construction Documents (MMCD) 2019 Edition to be applied in conjunction with the City's Supplemental Construction Standards (Schedule 5) for Works and Services constructed within the City of Kelowna.

The MMCD applies to all Works and Services constructed within the City of Kelowna except where a supplemental to the MMCD is provided in Schedule 5. The supplemental specifications provided in Schedule 5 supersede the provisions of Schedule 6.

The version of MMCD to be applied for Works and Services is as follows:

1. Master Municipal Construction Documents (MMCD) 2019 Edition Volume II - Published and Available from <https://www.mmcd.net/documents/document-overview/>.
2. Supplementary Updates to the MMCD 2019 Edition Volume II - Published and Available from <https://www.mmcd.net/resources/supplementary-updates/>