



THE COPYRIGHT OF ALL DESIGN AND DRAWINGS IS THE PROPERTY OF THE DESIGN COMPANY. ANY REPRODUCTION, DISTRIBUTION, OR UNAUTHORIZED USE OF THESE DRAWINGS FOR ANY PURPOSE OTHER THAN THAT AUTHORIZED IS PROHIBITED. DRAWINGS ARE TO BE READ, NOT SCALED. CONTRACTOR TO VERIFY ALL DIMENSIONS PRIOR TO CONSTRUCTION. REPORT ANY ERRORS OR DISCREPANCIES IMMEDIATELY.

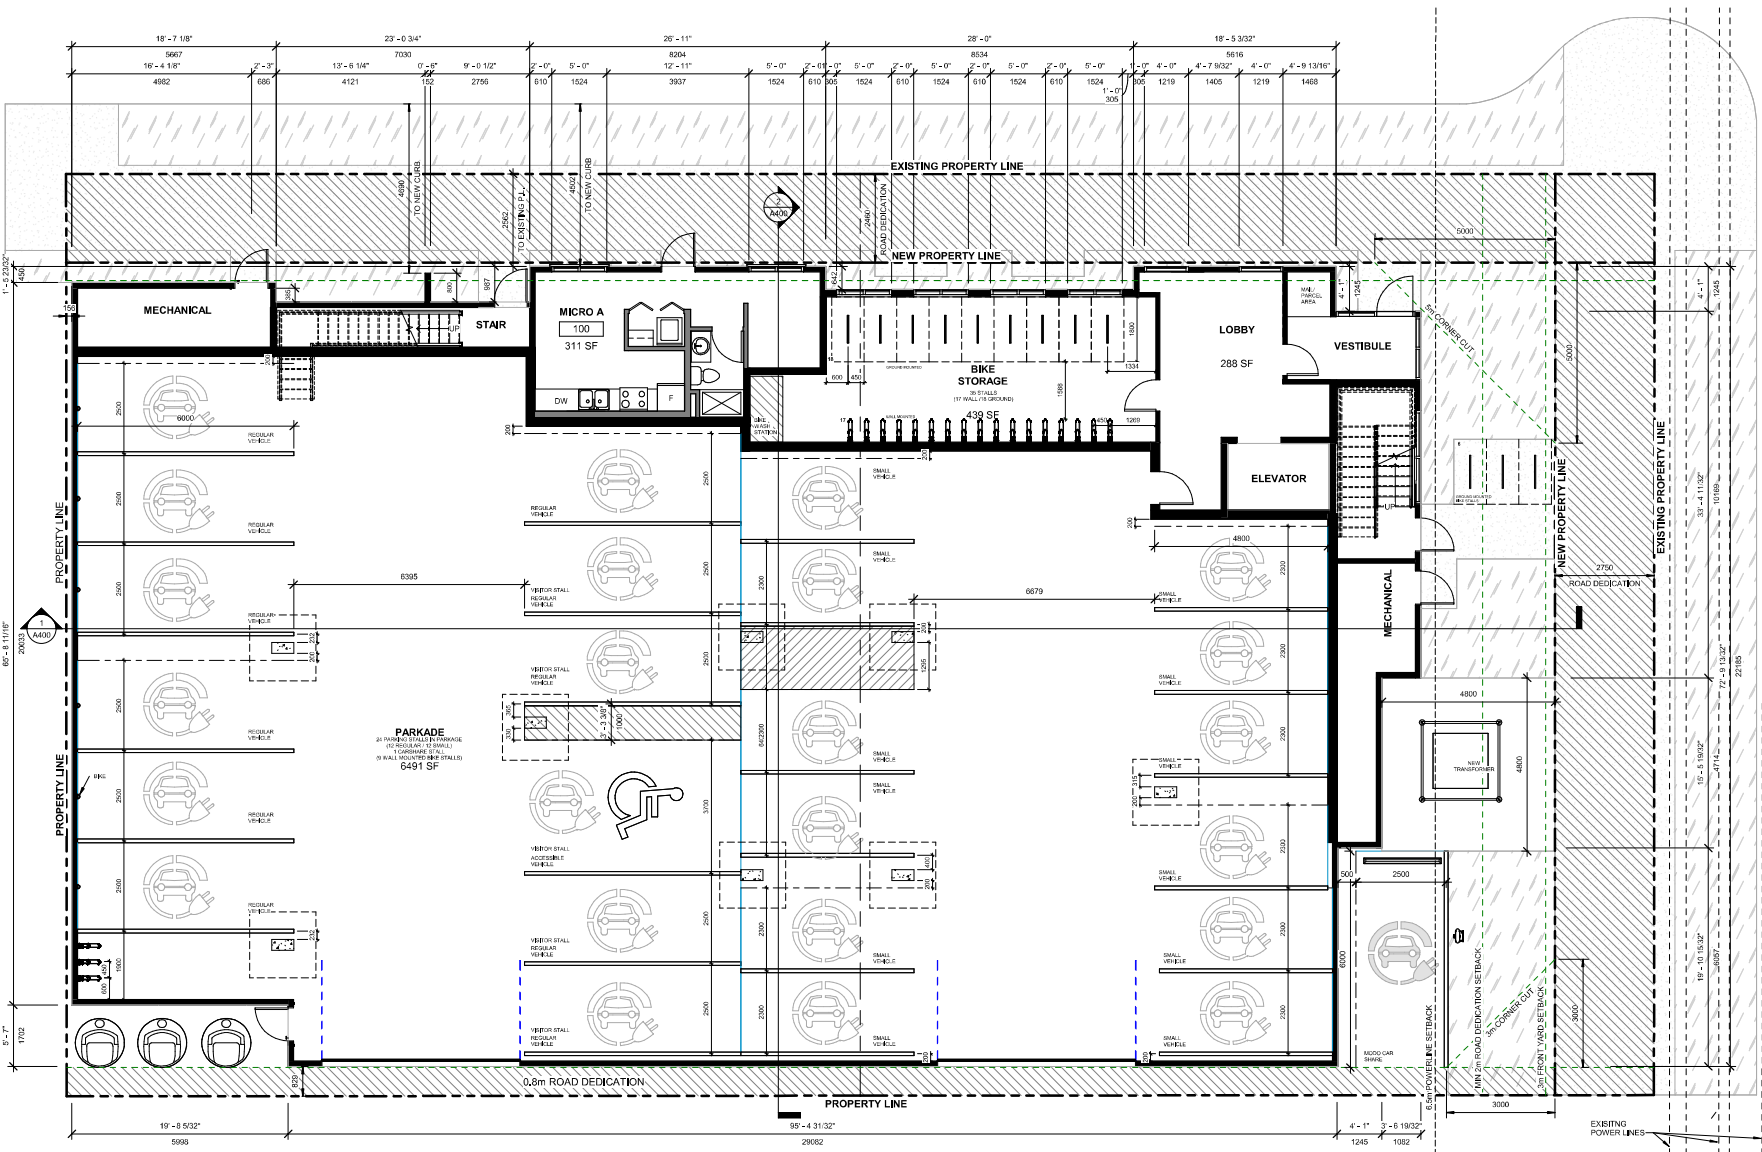

A

Z24-0039

J1



310-550 WEST AVE  
KESLOW, BC V1Y 4Z4  
403-786-3020 EXT. 106  
RICHARD.BOERGER@STRETCHCONSTRUCTION.CA

---



PROJECT INFORMATION

**667, 681 Wardlaw Avenue**

PLAN KAP3769  
LOT 1 DISTRICT  
PLAN KAP3769  
LOT 2 DISTRICT  
LOT 14


---

PROFESSIONALS:

---

STAMPS:




---

REVISIONS

NO.	DATE	DESCRIPTION
E	2024-10-21	RE-ISSUED FOR DP
D	2024-10-17	ISSUED FOR REVIEW
C	2024-09-26	ISSUED FOR TRS REVIEW
B	2024-06-24	ISSUED FOR DP
A	2023-10-26	ISSUED FOR REVIEW

---

Drawing Title:

**MAIN FLOOR PLAN**

---

JOB No. —  
DATE: 2024-10-17  
DRAWN: STRETCH

---

A200

① 01-Main Floor  
3/16" = 1'-0"

## Summary of Neighbour Notification

**Date of Notification Completion:**

November 8, 2024

**Methods of Notification:**

Letters were hand delivered to each address.

**List of Addresses Notified:**

2585 Richter St V1Y2R1  
2587 Richter St V1Y2R1  
2590 Richter St V1Y2R2  
2597 Richter St V1Y2R1  
2598 Richter St V1Y2R2  
2607 Richter St V1Y2R3  
2609 Richter St V1Y2R3  
2629 Richter St V1Y2R3  
2643 Richter St V1Y2R3  
2663 Richter St V1Y2R3  
605 Wardlaw Ave V1Y5B6  
620 Wardlaw Ave V1Y5B7

622 Wardlaw Ave V1Y5B7  
625 Wardlaw Ave V1Y5B6  
640 Wardlaw Ave V1Y5B6  
641 Wardlaw Ave V1Y5B6  
648 Wardlaw Ave V1Y5B6  
650 Wardlaw Ave V1Y5B6  
652 Wardlaw Ave V1Y5B6  
654 Wardlaw Ave V1Y5B6  
667 Wardlaw Ave V1Y5B6  
680 Wardlaw Ave V1Y5B7  
681 Wardlaw Ave V1Y5B6  
727 Wardlaw Ave V1Y5B6

**Details of the Types of Information Provided:**

The letters included:

- An overview of the proposed project with photo realistic render.
- Contact details for further questions or concerns.
- A request for feedback on the proposal.

**Feedback or Key Issues Received from Neighbours:**

No feedback or issues were received from neighbours.

**Changes to the Project Resulting from Neighbour Notification:**

No changes to the project design were made as a result of the neighbour notification process.

