
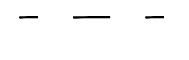
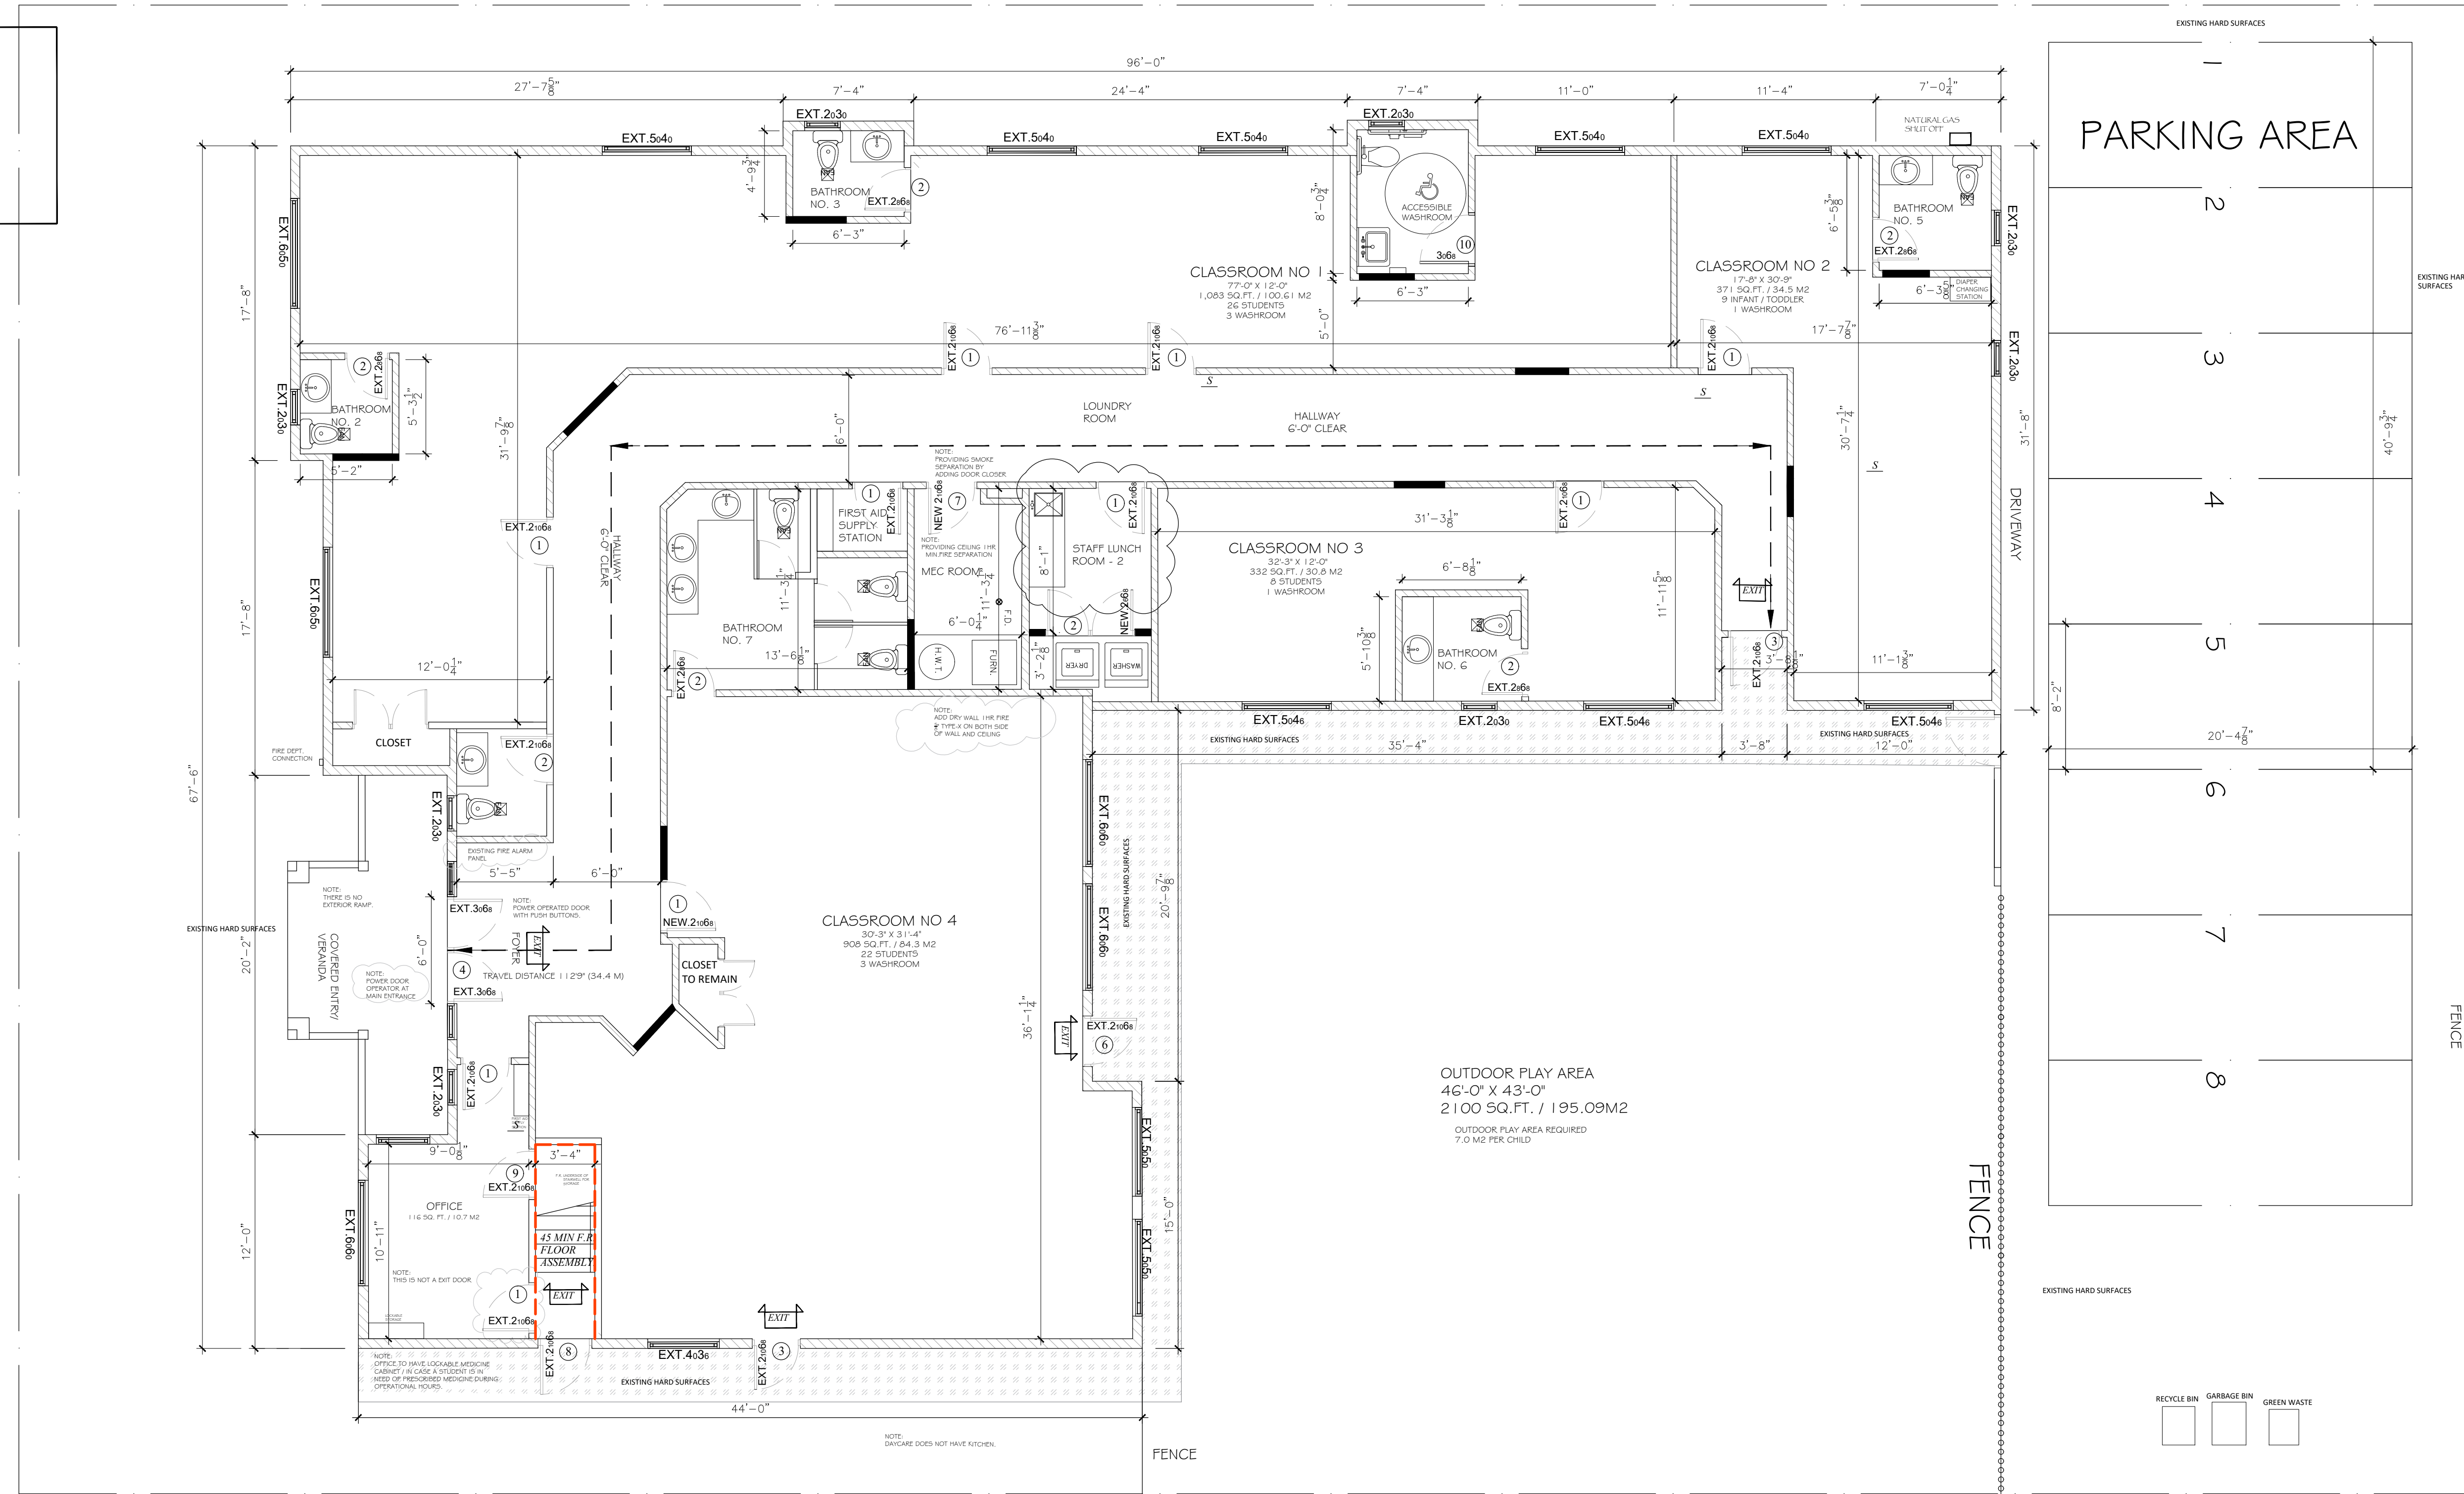
 - EXISTING WALLS
 - NEW WALLS
 - DEMOLISHED WALLS



NO	DESCRIPTION	DATE
3	REVISION	09-26-2024
2	BP APPLICATION	09-10-2024
1	Preliminary	08-09-2024
NO	DESCRIPTION	DATE

© Copyright reserved.
 The design and drawings prepared by the SK ARCHITECT are instruments of service for the execution of the work show and are the property of the SK ARCHITECT whether the work be executed or not and SK ARCHITECT reserves the copyright therein and in the work executed therefrom, and they are not to be reproduced or used in any way without the written consent of the SK ARCHITECT.
 Drawings shall not be scaled. The contractor shall verify and be responsible for all dimensions, datum, and elevations pertinent to executing the work. Discrepancies and variations shall be reported to the Architect prior to commencing construction.
 These Design Documents are prepared Solely for the use by the Party with whom the SK ARCHITECT has entered into a Contract and there are no Representations of any kind made by the SK ARCHITECT to any party with whom the SK ARCHITECT has not entered into contract.

Client
HUSANPREET

Project
PROPOSED CHILDCARE

Address
**962 LAURIER AVE,
 KELOWNA (BC)**

Sheet
**PROPOSED
 FLOOR PLAN**

Project number **2000.05**

A - 2.3

Scale **AS SHOWN**

DRAWN BY **T.KORGAONKAR**

MAIN FLOOR PLAN
 SCALE: 3/16" = 1'-0"

DOOR SCHEDULE		
DOOR SYMBOL	TYPE	DETAILS
①	45 MIN FIRE RATED - C / W CLOSURE	C / W FIRERATED FRAME
②	STANDARD INTERIOR NON RATED DOOR	
③	EXTERIOR HALF LITE DOOR - METAL CLAD	CONFIRM STYLE WITH OWNER.
④	FRONT EXTERIOR POWER DOOR - TYPE AS PER OWNER.	METAL CLAD C/W 18" SIDELITES.
⑤	STANDARD INTERIOR NON RATED DOOR (L-3'-0")	
⑥	GREAT RM. REAR EXT. DOOR - FULL LITE.	CONFIRM STYLE WITH OWNER.
⑦	60 MIN. FIRE RATED - C / W FIRE ACTUATED CLOSURE	
⑧	SIDE STAIRWELL ENTRANCE	6 - PANEL METAL CLAD
⑨	45 MIN. FIRE RATED - C / W FIRE ACTUATED CLOSURE STANDARD INTERIOR DOOR - CUSTOM SIZE ANGLED TOP FOR STAIRWELL STORAGE	
⑩	POWER OPERATED DOOR - SOLID CORE	

NOTES:
 ALL DOOR SIZES AS PER INDICATIONS ON ARCH. PLANS.
 FIRE RATED DOORS - FRAME AND THRESHOLD AS PER BUILDING DEPT.
 ALL CLOSET DOORS TO BE FULL LIT. AND WIDTH BY PASS DOORS UNLESS OTHERWISE INDICATED CONFIRM WITH OWNER
 DOOR HARDWARE - BEDROOMS AND BATHROOMS - LEVER HANDLE PASSAGE SETS PREFERRED.

NOTE : COMPLIANCE TO BCBC 2024 PART 3

ATTACHMENT A

This forms part of application
Z24-0049

Planner Initials **SS**

City of Kelowna
 COMMUNITY PLANNING



106-460 - DOYLE AVE.
 KELOWNA, B.C. V3B 0N9
 T. 778.318.4874 www.skarchitect.ca