


Attachment 2 - Phased Master Plan

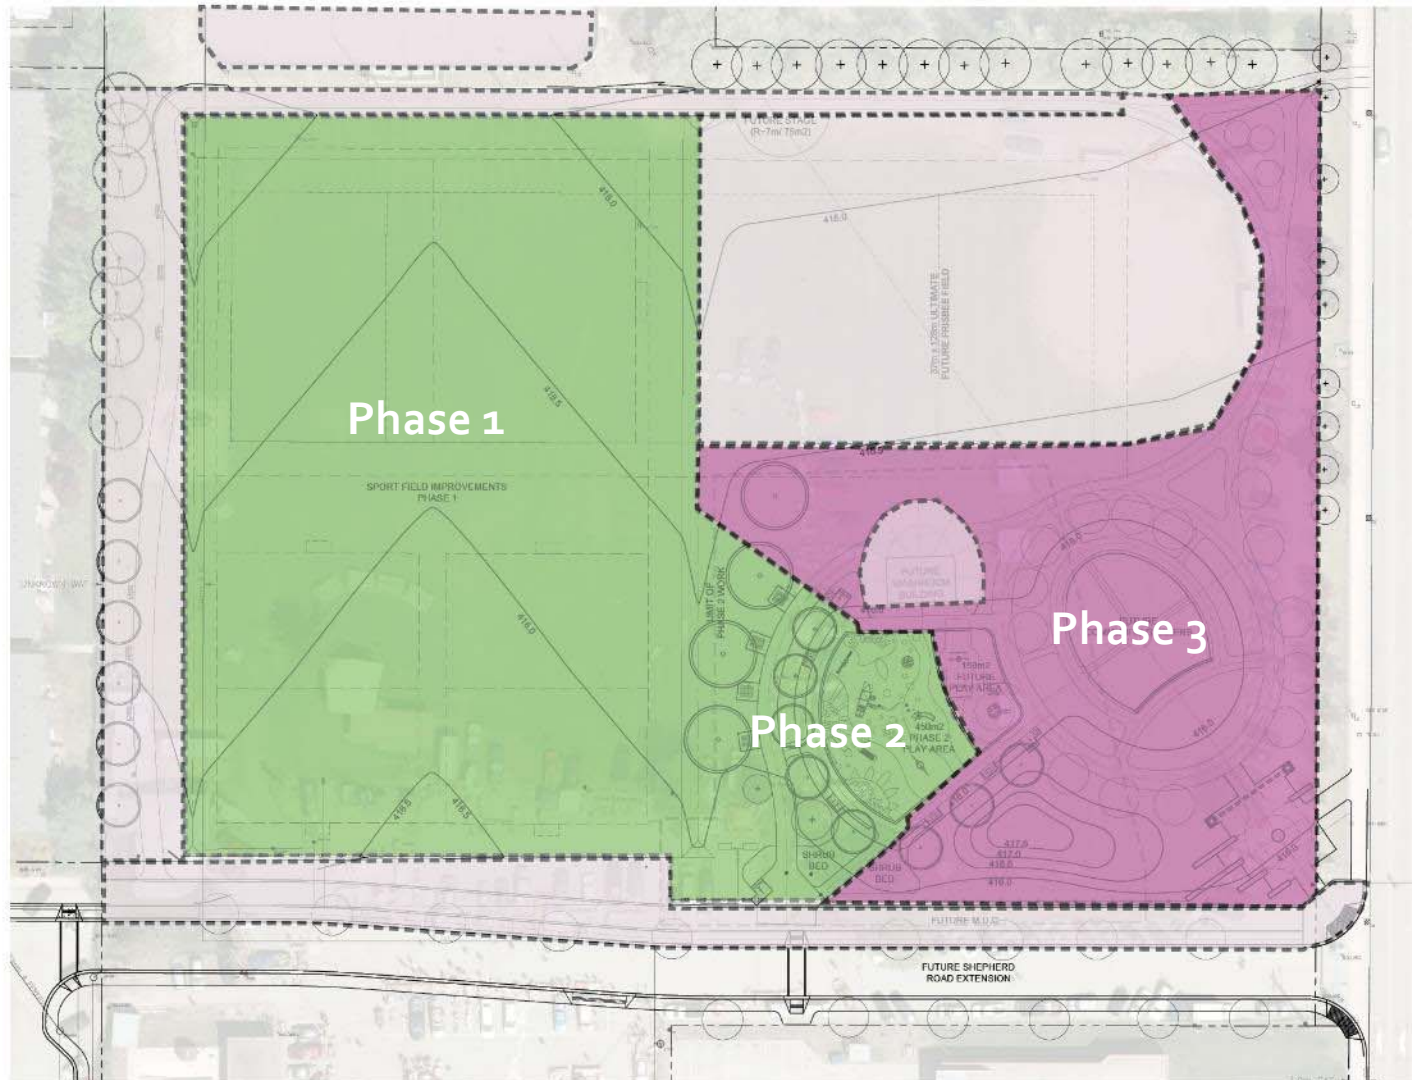

LEGEND

- COMPLETED WORK
- PROPOSED WORK - 2018/19
- FUTURE WORK

- Site servicing (electrical, sanitary, water)
- Washroom
- Performance stage
- Completion of paved perimeter pathway
- Entry plaza / gateway feature
- Ultimate Frisbee field