



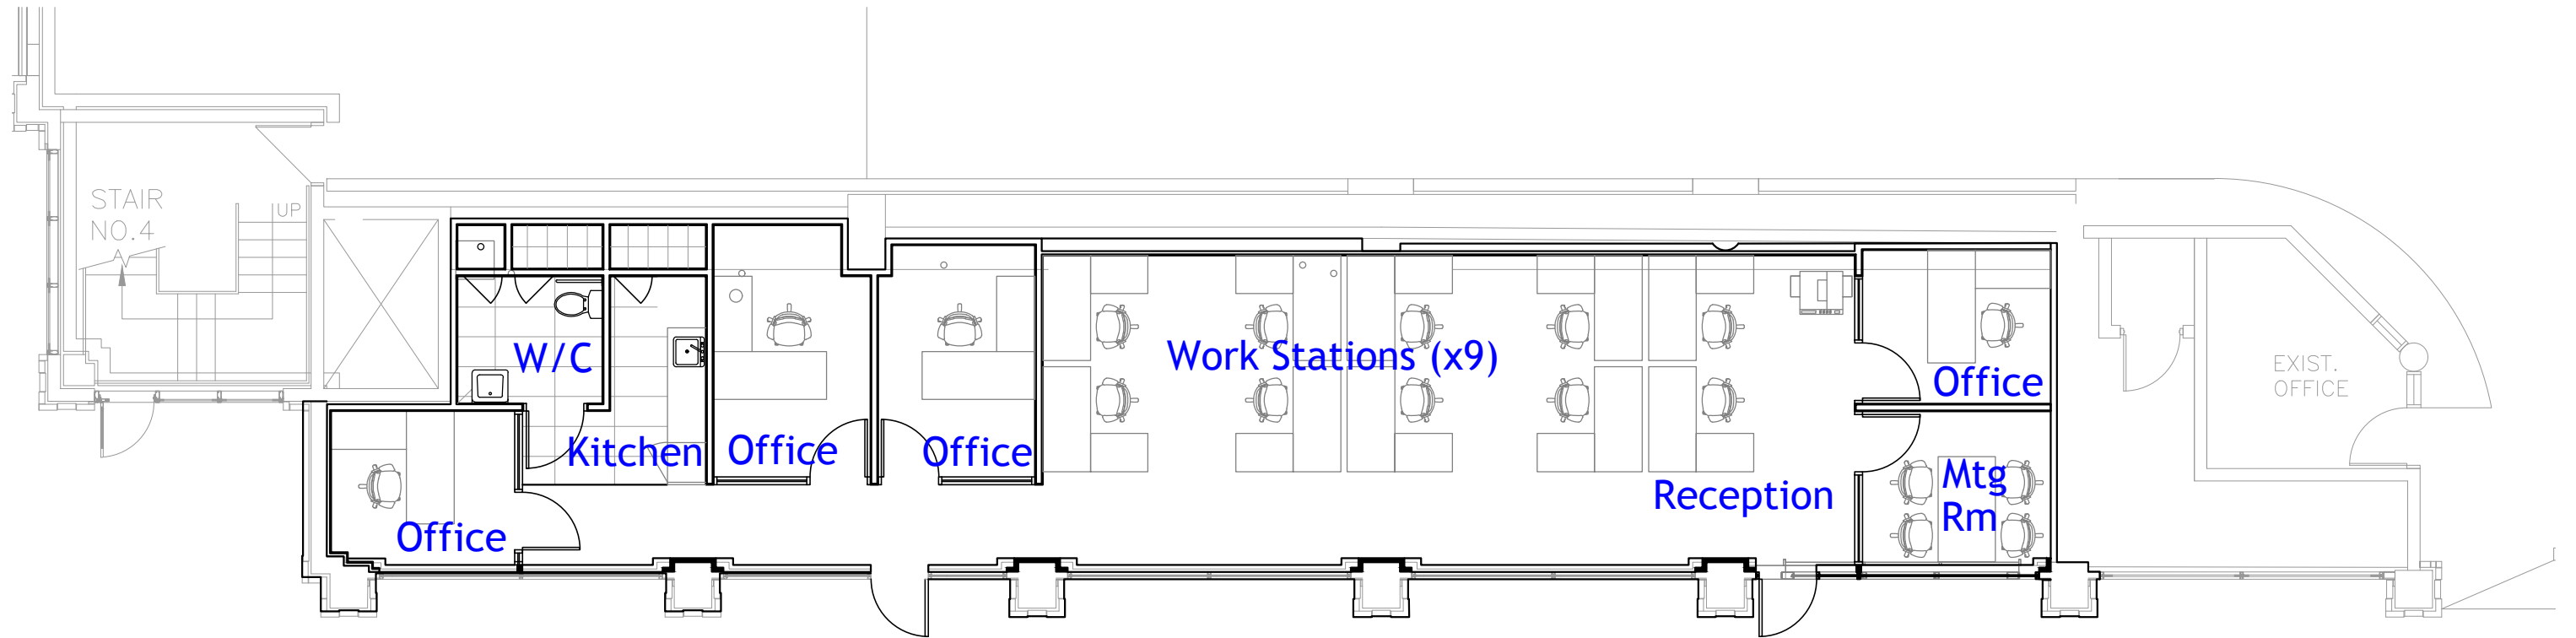

FLOOR PLAN

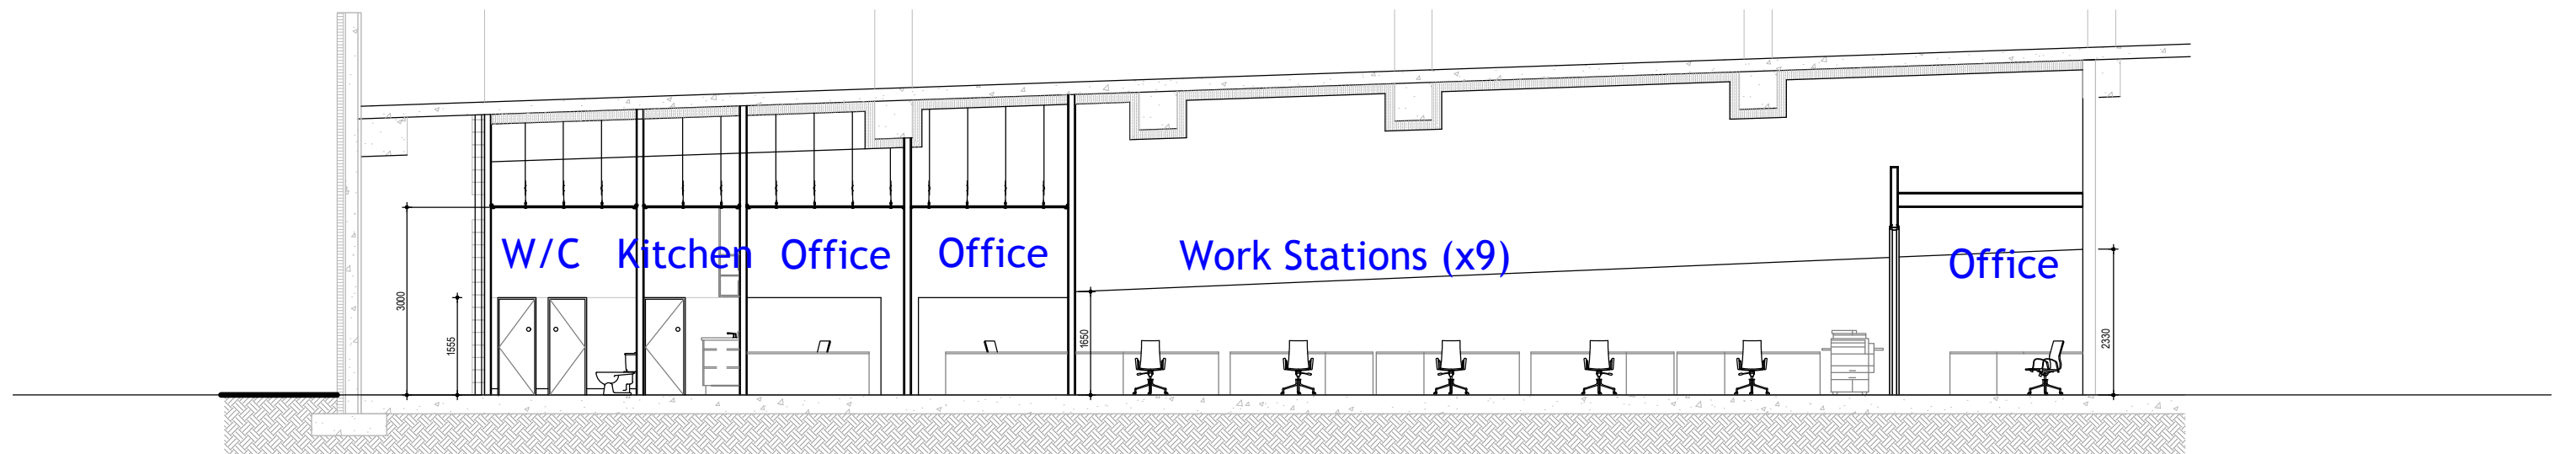

BUILDING SECTION