
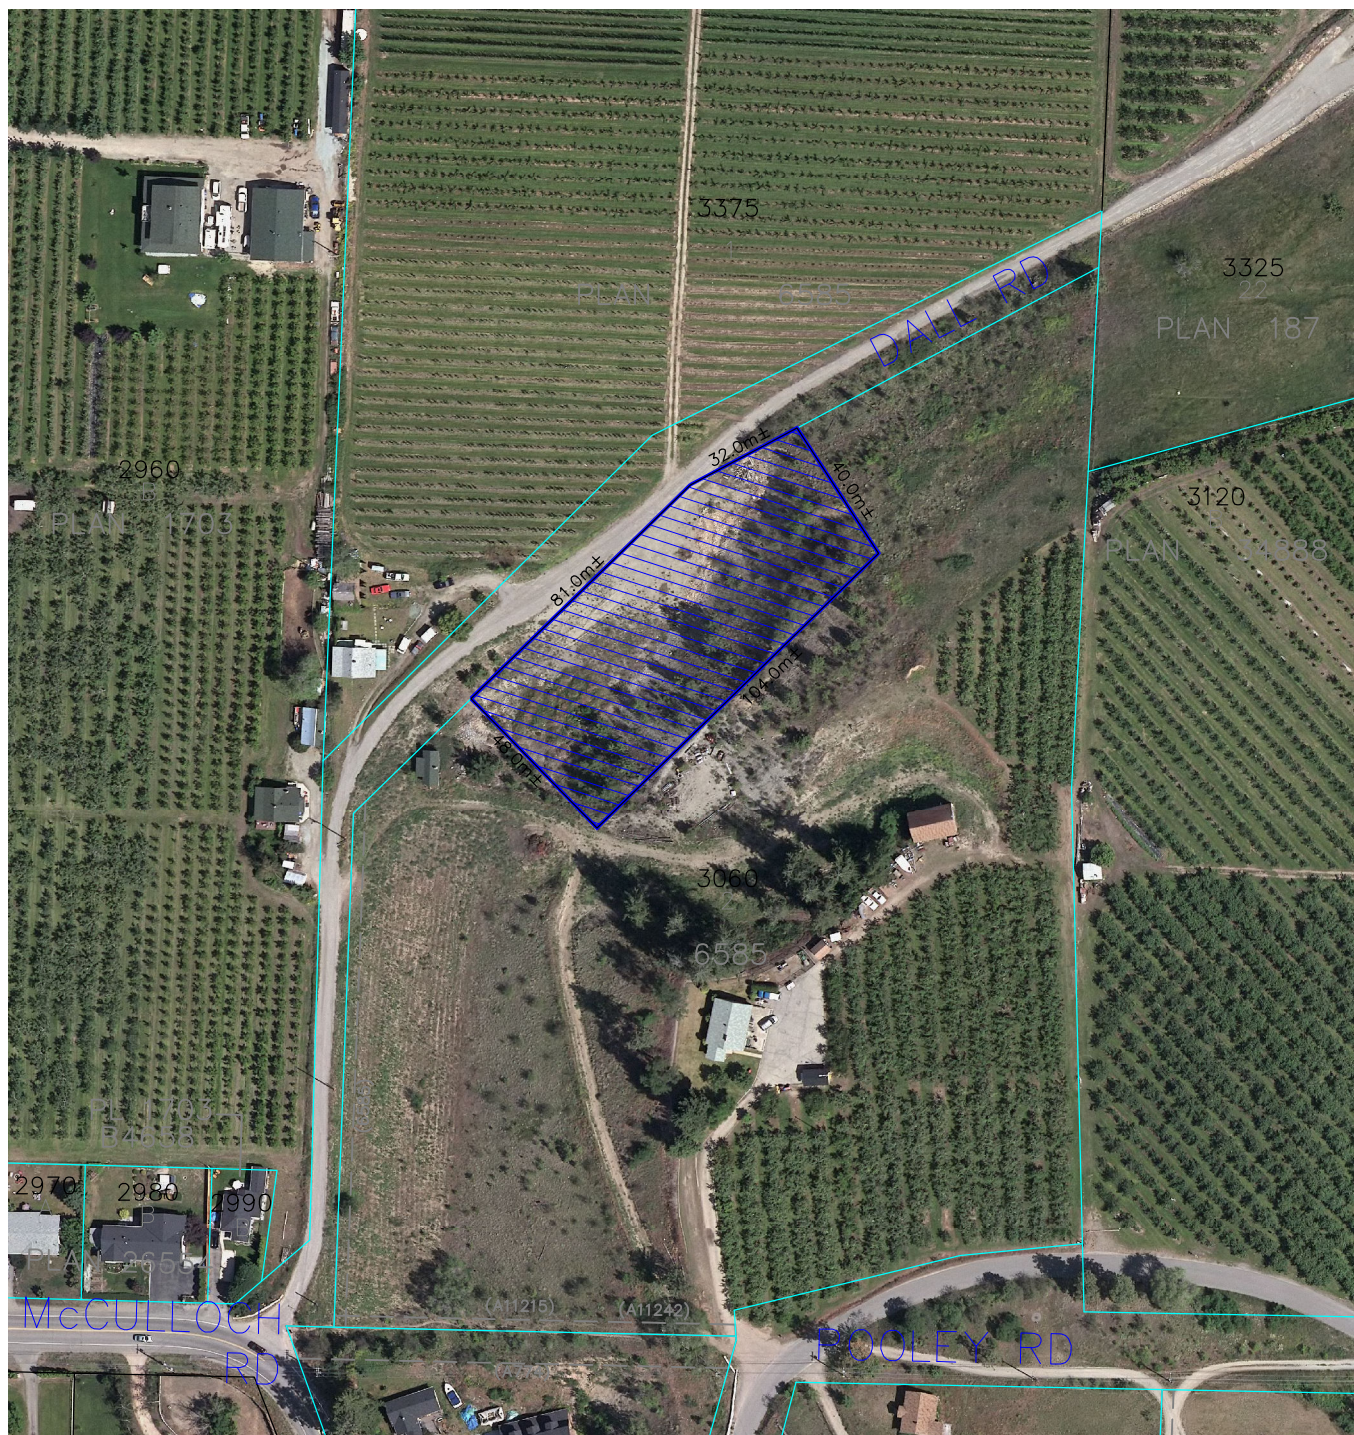


SCALE: N.T.S.MAILING ADDRESS: 3060 POOLEY ROADLEGAL DESCRIPTION: LOT NO. 2 PLAN NO. 6585TWP. 26 SEC. 15PROPOSED LOT AREA — 5048m²±

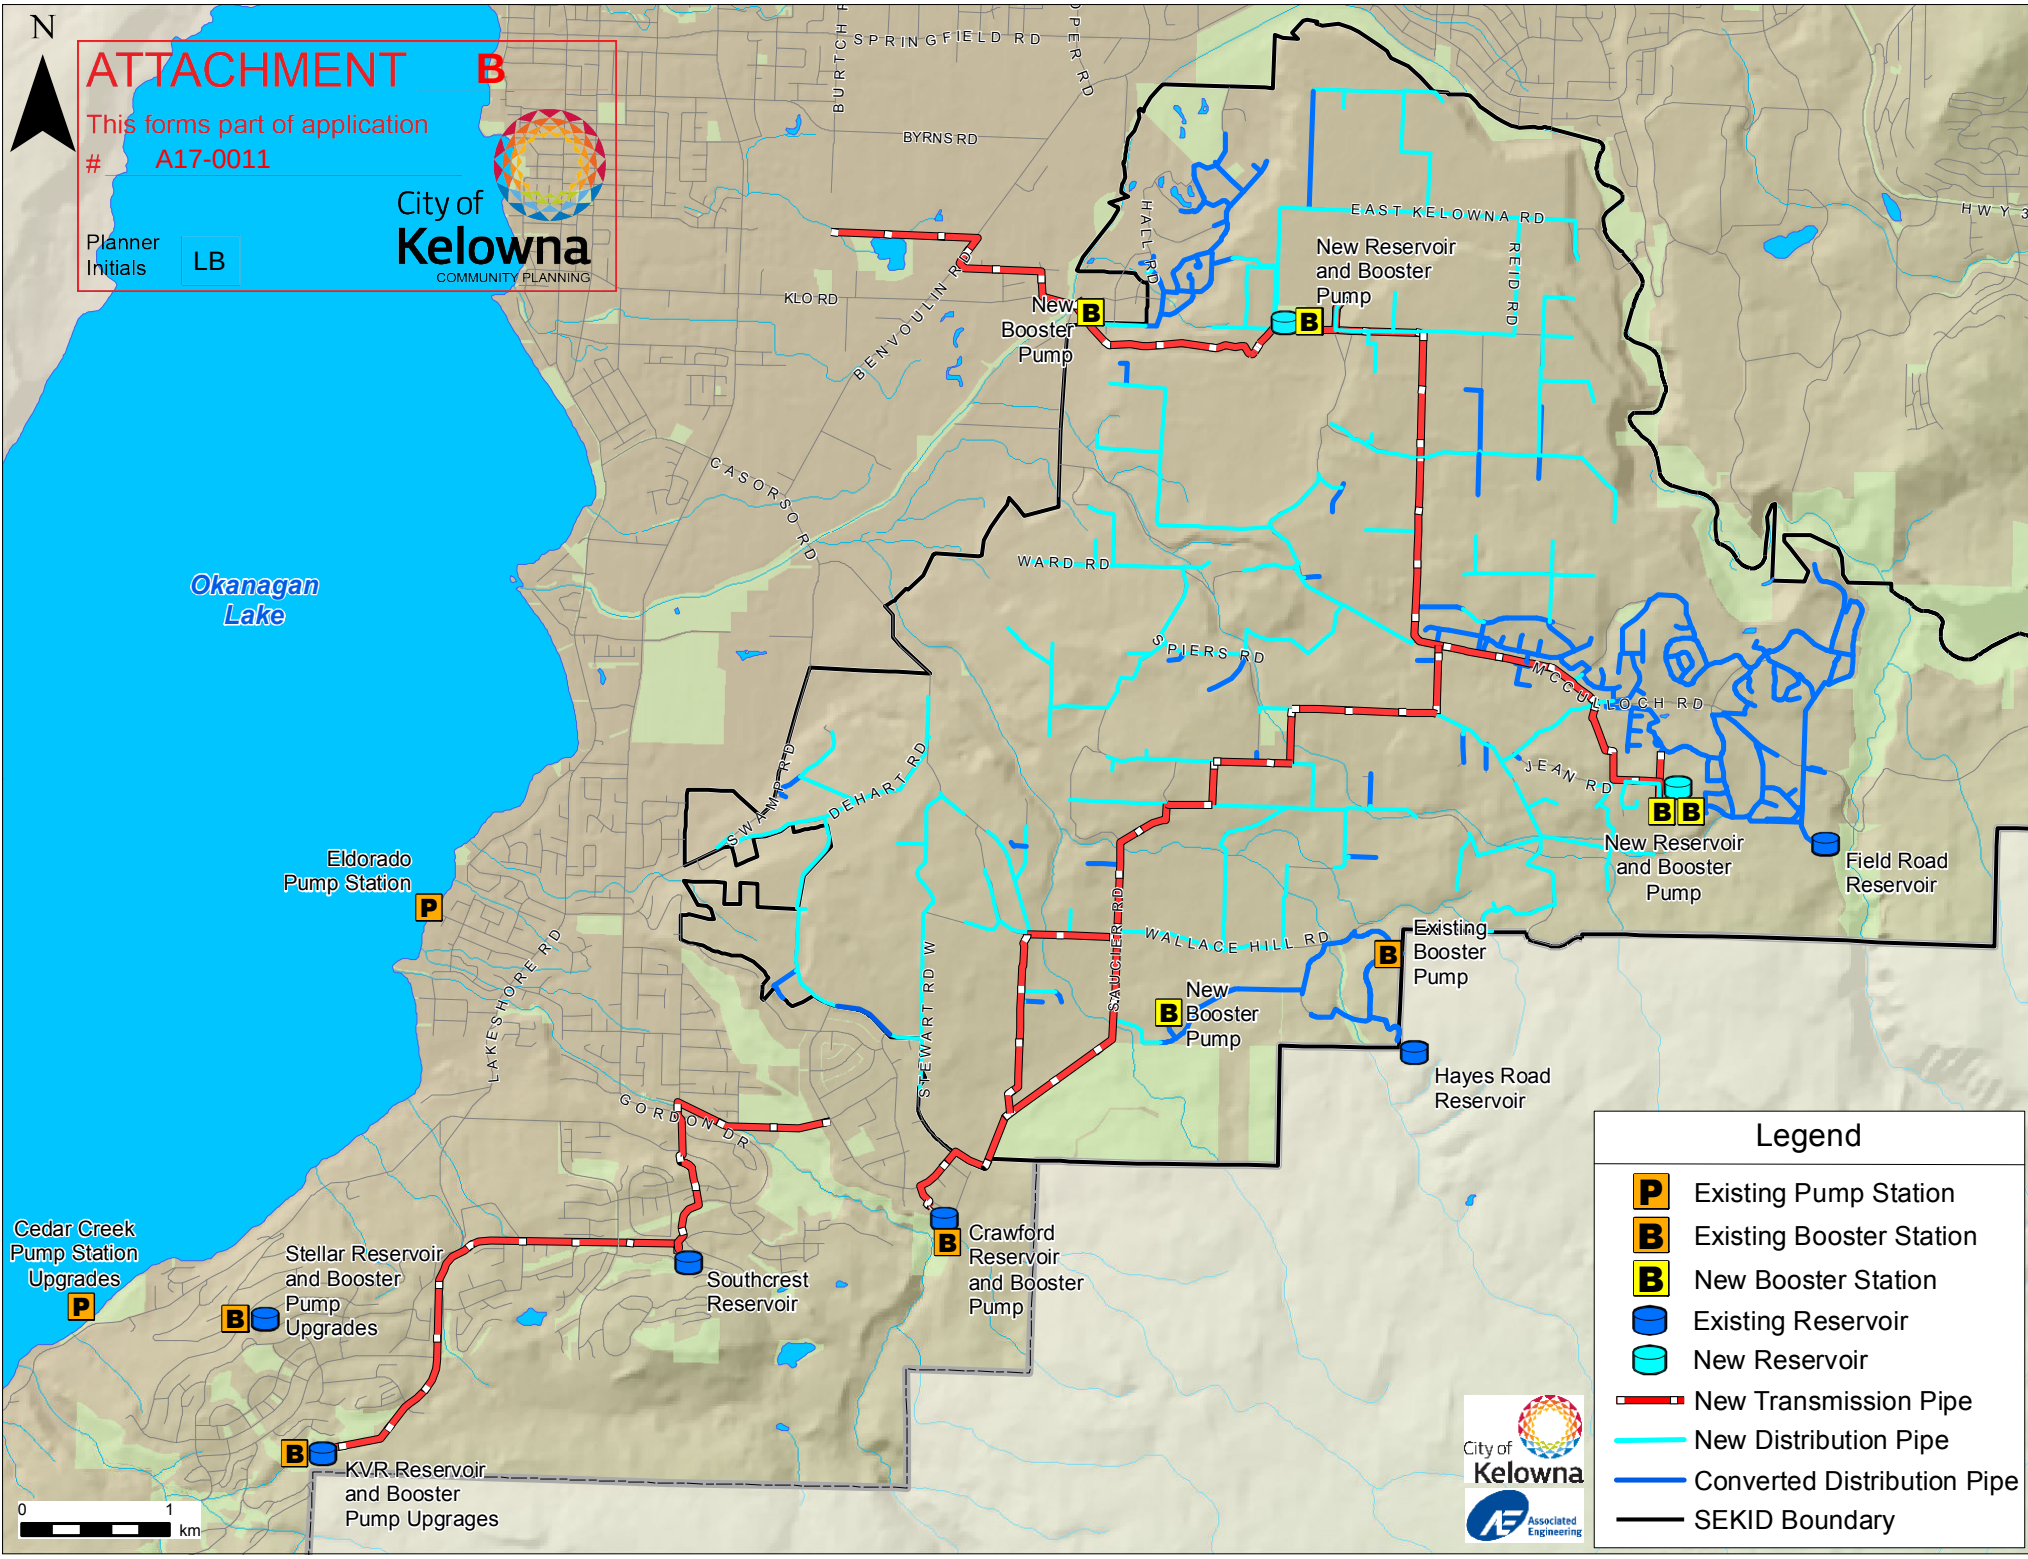

ATTACHMENT B

This forms part of application
A17-0011

Planner
Initials LB



Legend

- P** Existing Pump Station
- B** Existing Booster Station
- B** New Booster Station
- Existing Reservoir
- New Reservoir
- New Transmission Pipe
- New Distribution Pipe
- Converted Distribution Pipe
- SEKID Boundary



Site Photos: 3060 Pooley Road



ATTACHMENT **C**

This forms part of application

A17-0011

Planner
Initials

LB

City of
Kelowna
COMMUNITY PLANNING

