


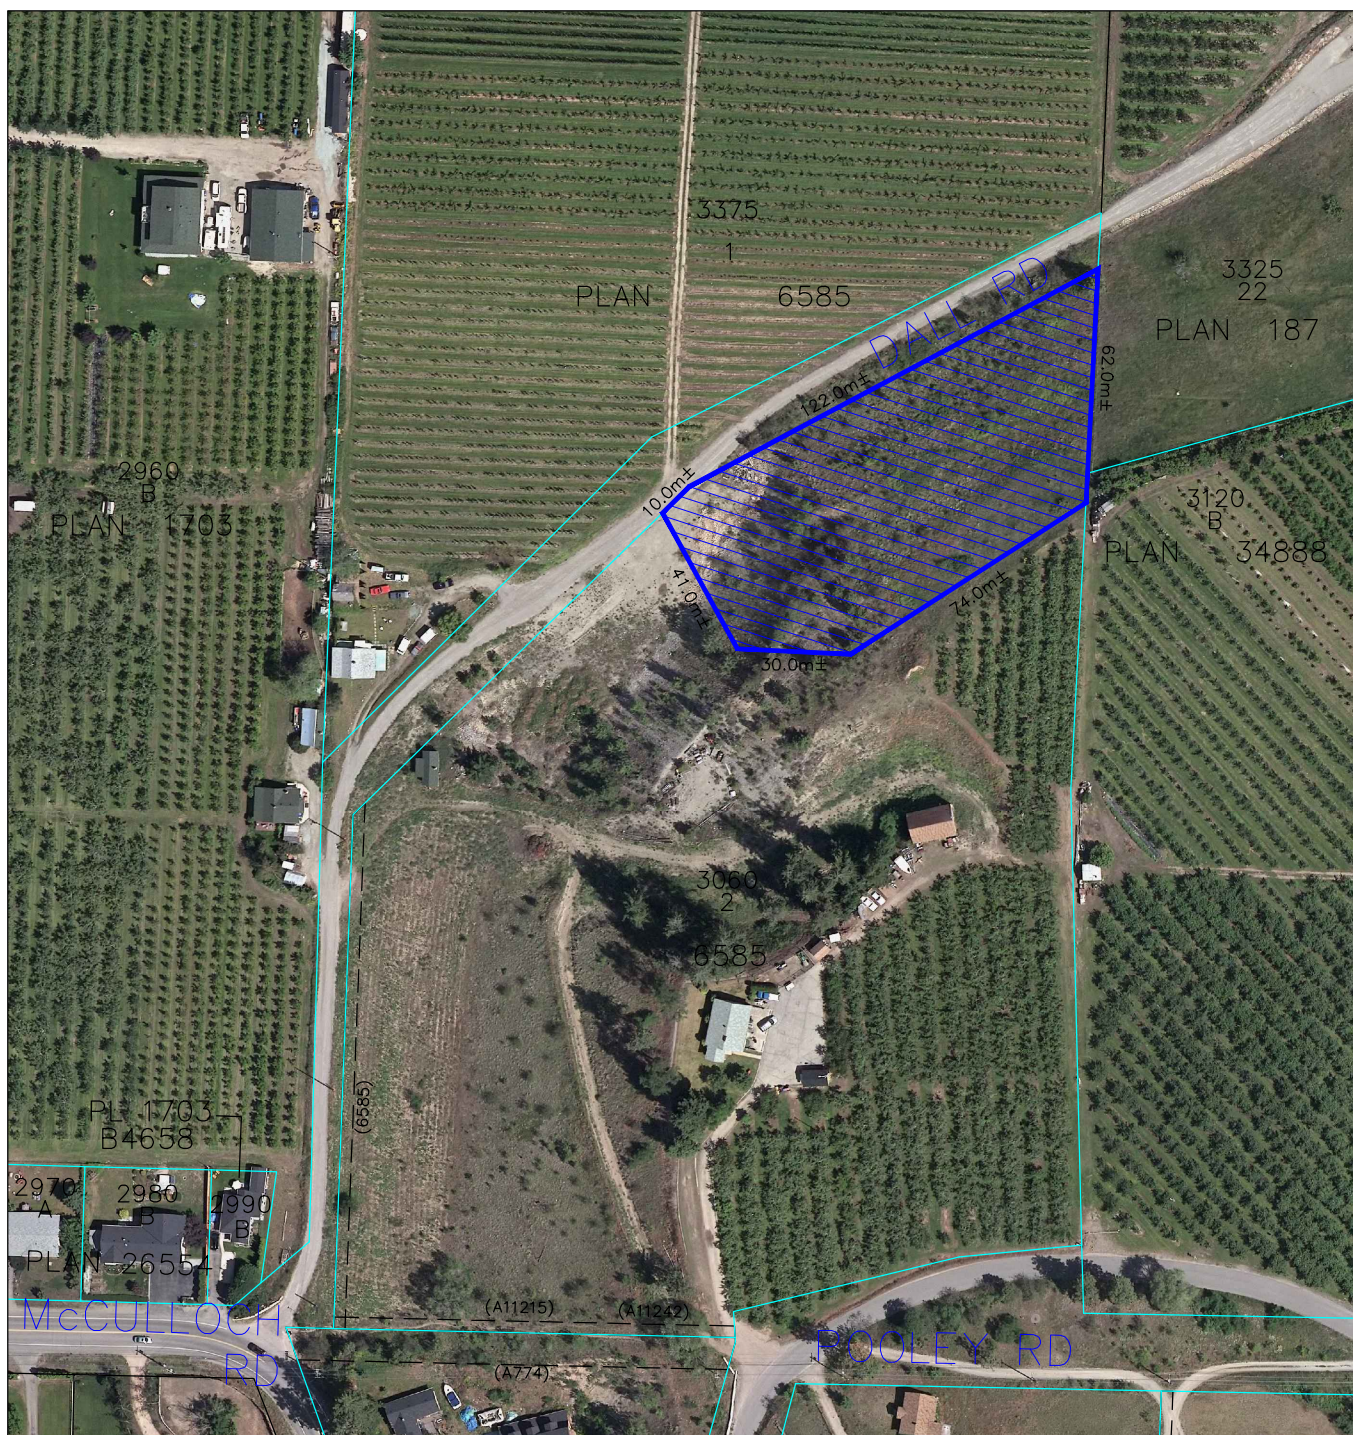

SCALE: N.T.S.

MAILING ADDRESS: 3060 POOLEY ROAD

LEGAL DESCRIPTION: LOT NO. 2 PLAN NO. 6585

TWP. 26 SEC. 15




PROPOSED LOT AREA — 6322m²±

ATTACHMENT **A**


This forms part of application
A17-0011

Planner
Initials **LB**




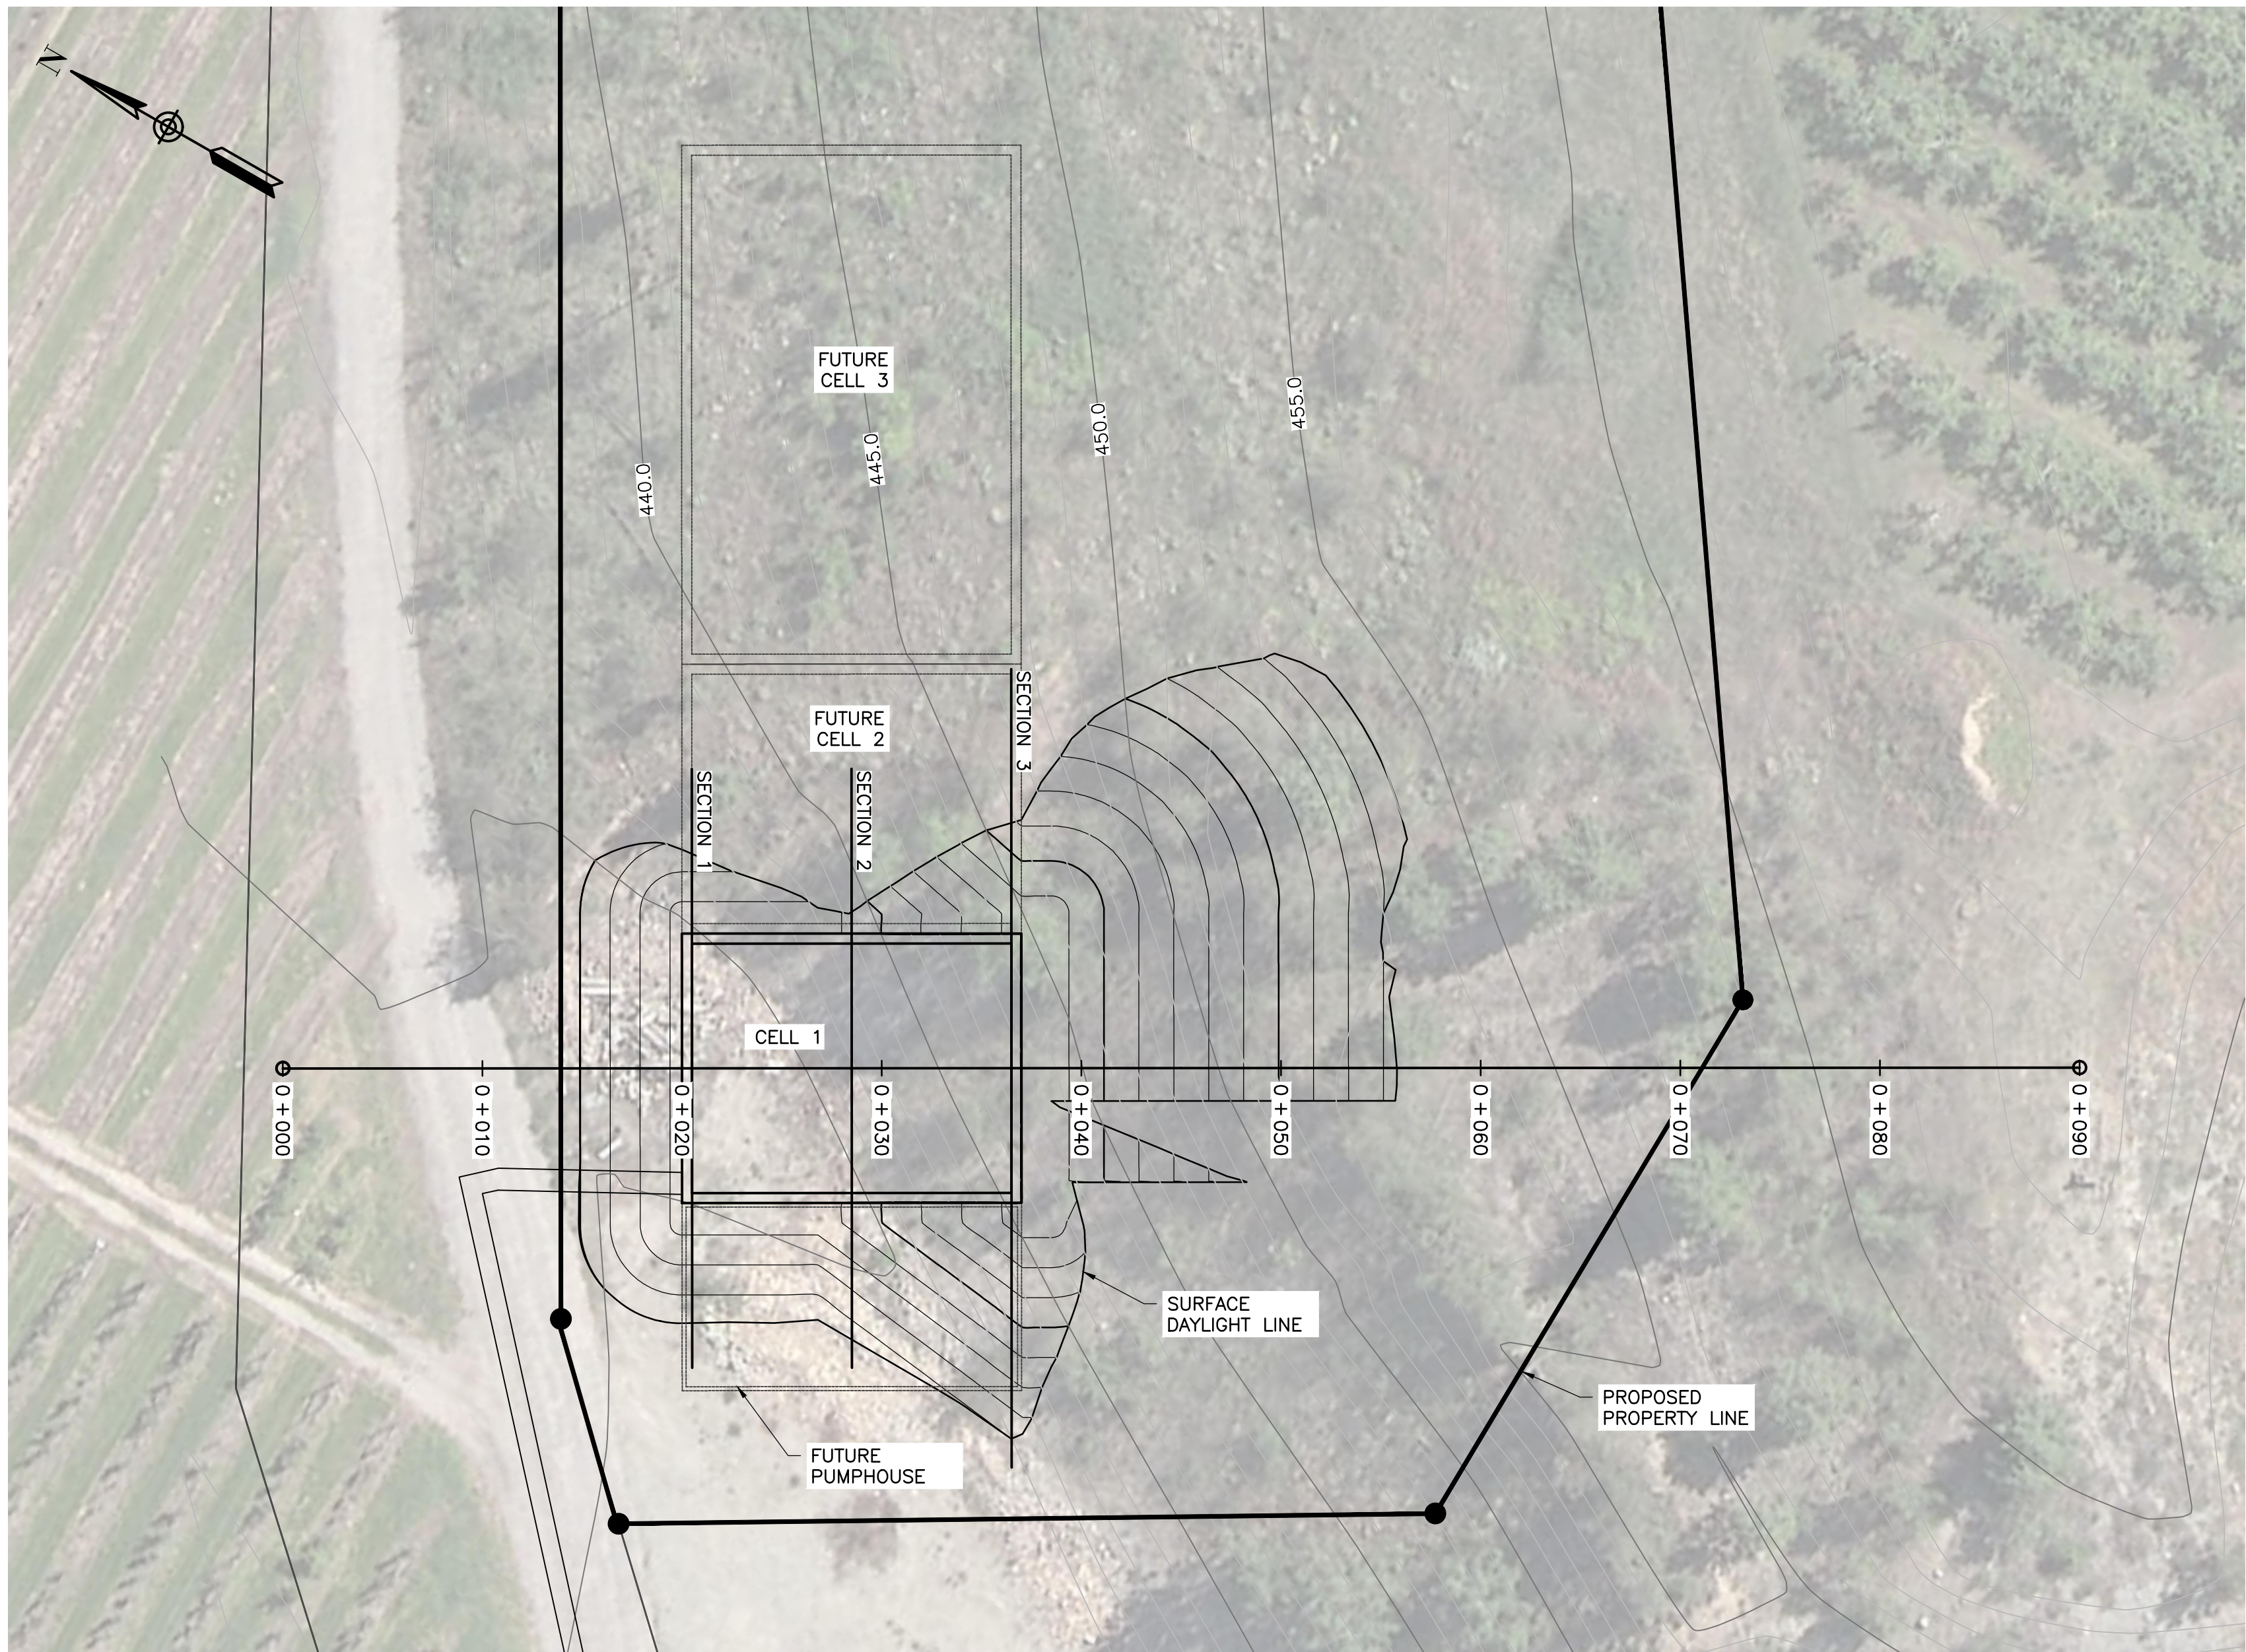


PLAN
Scale 1:250

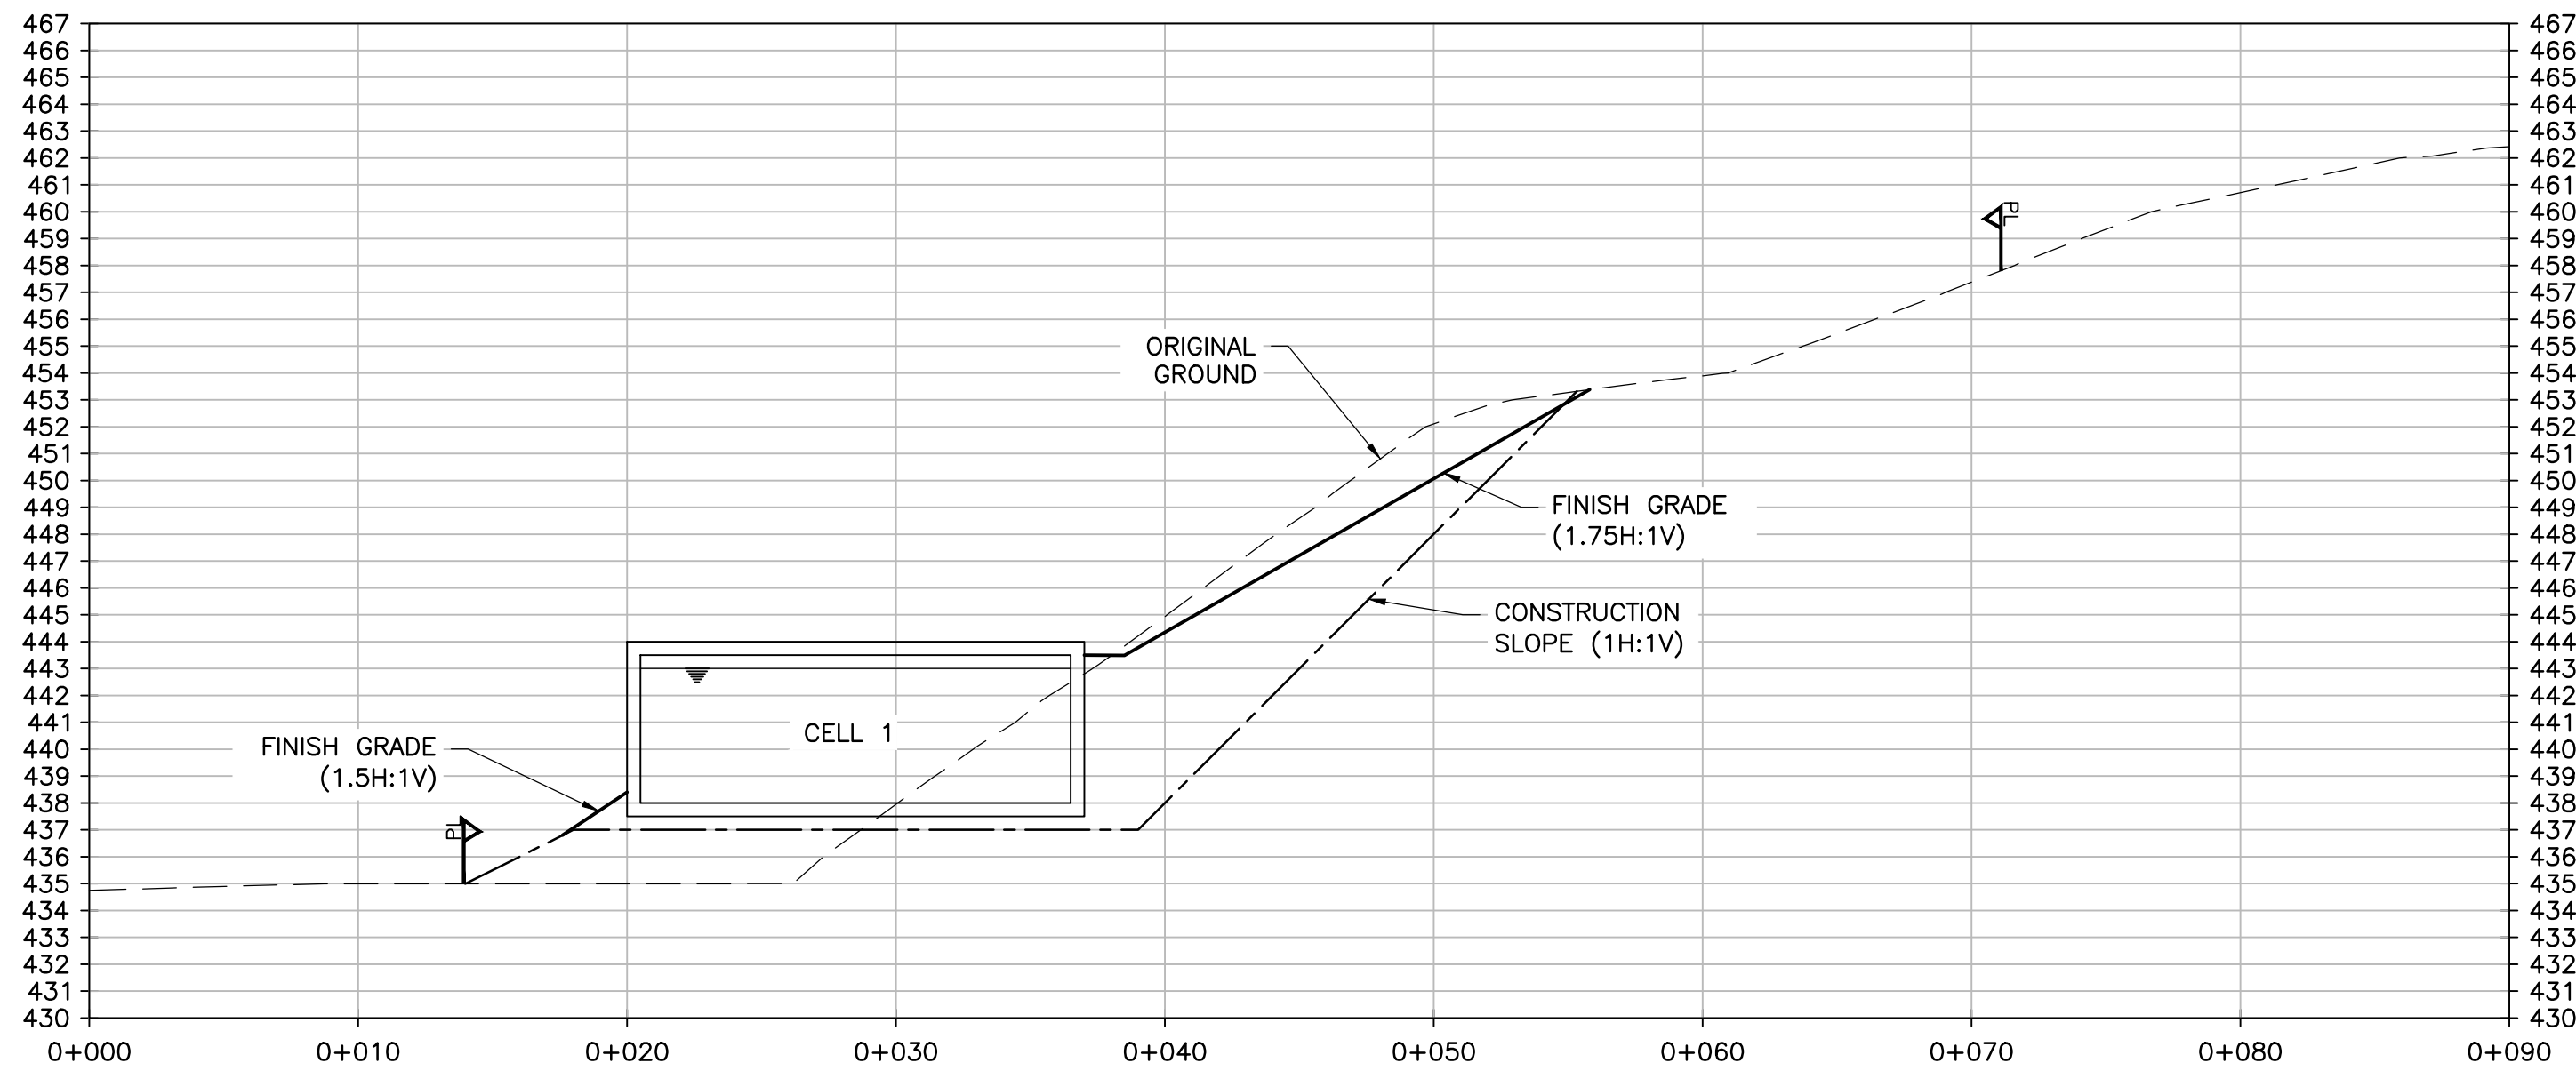


PROFILE
Scale 1:250

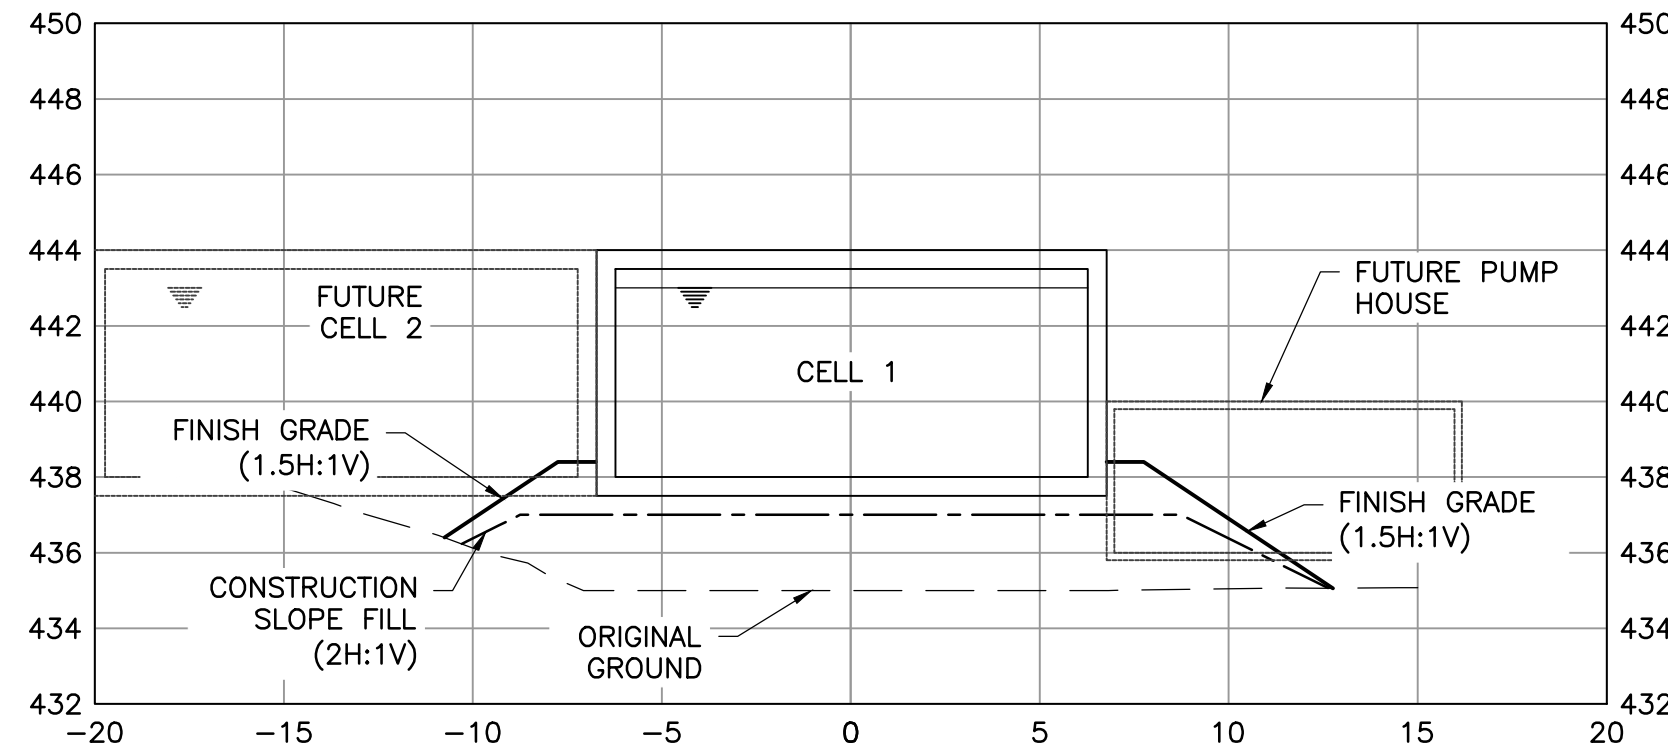

SECTION 1
Scale 1:200

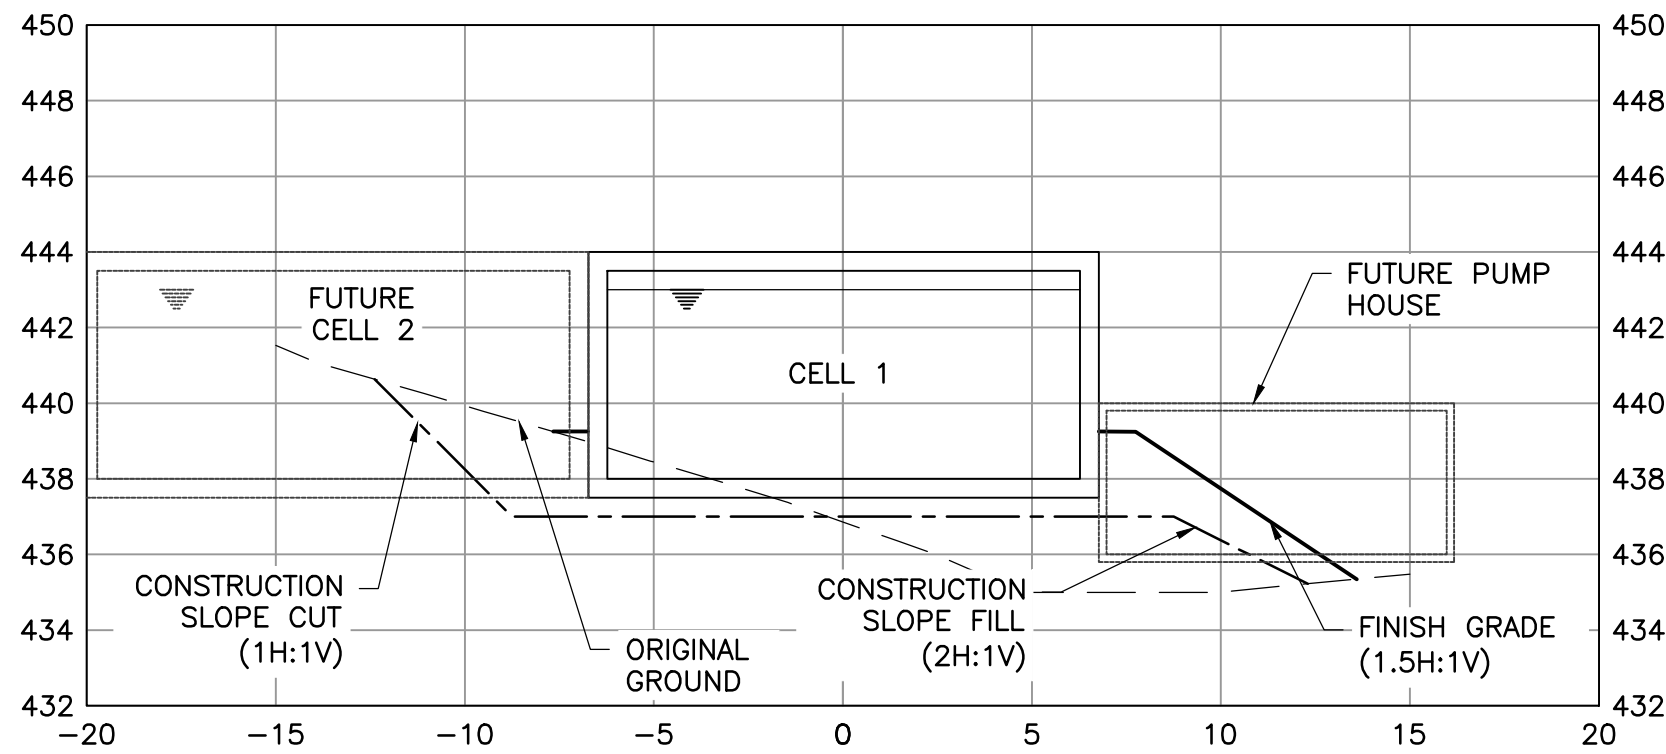

SECTION 2
Scale 1:200

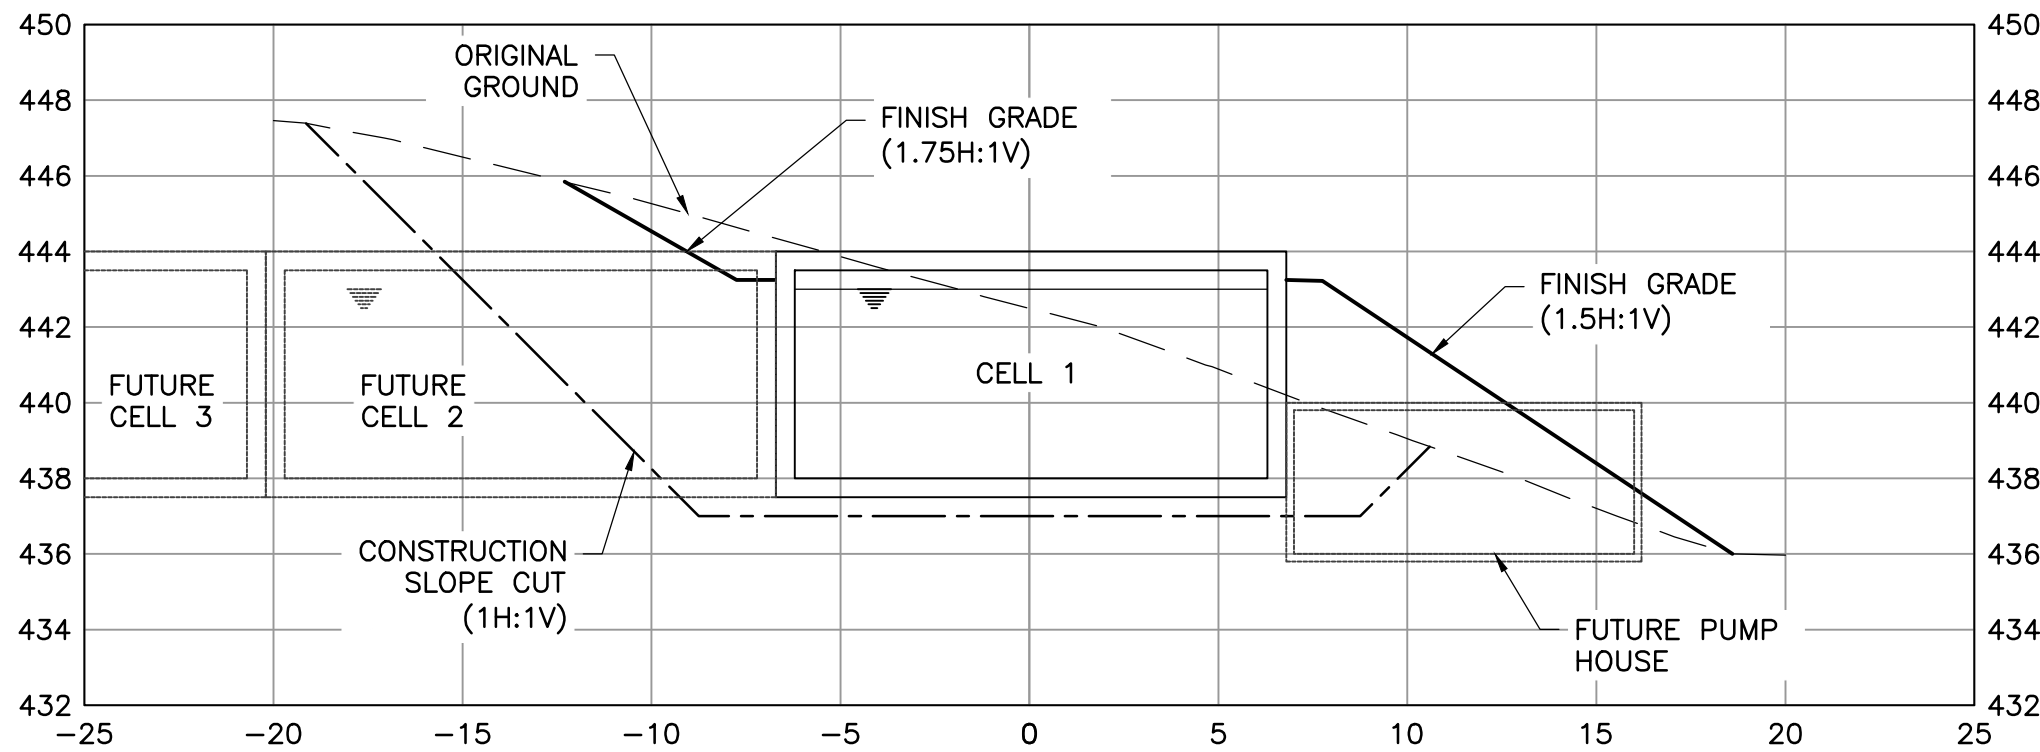

SECTION 3
Scale 1:200

EARTHWORKS FOR CELL 1
CUT - 3012m³
FILL - 2942m³
NET - 70m³

LEGEND	
WATER	———
SAN. SEWER	———
STORM SEWER	———
GAS	———
U/G TELEPHONE	———
U/G ELECTRICAL	———

MANHOLE	○ M.H.
UTILITY POLE	● U.P.
POWER POLE	● P.P.
LAMP STANDARD	□ L.S.
CATCH BASIN	□ C.B.
HYDRANT	⊕ H.D.
TREES	○ T
SURVEY MONUMENT	⊙

LEGEND	
PAVE WITH ASPHALT	▨
REMOVE-REGRADE-REPLACE	▩
LEVEL COURSE	▨

NAD 83

INSERTION BASE POINT= 300,000 , 5,500,000


Locations and offsets of existing utilities shown on this plan are not guaranteed to be accurate and must be verified in the field PRIOR TO CONSTRUCTION. The City of Kelowna does not guarantee their accuracy. Concerned persons should not rely on these documents and should verify all information shown by way of site survey and other appropriate methods. The City of Kelowna accepts no liability for use of these files or information.

A	18/08/14	RT	ISSUED FOR DISCUSSION		BdW
NO.	YY/MM/DD	BY	REVISION		CH'KD


BASE	XX	DESIGN	RT
APPROVED	BdW		
DATE	OCTOBER 2017		
SCALE	1:100		
SCALE NOT ACCURATE OVER LONG DISTANCES			

THE CITY OF KELOWNA	
DESIGN AND CONSTRUCTION	
DALL RD RESERVOIR EARTHWORKS CELL 1	

DRAWING NO.	REV NO.
1	A

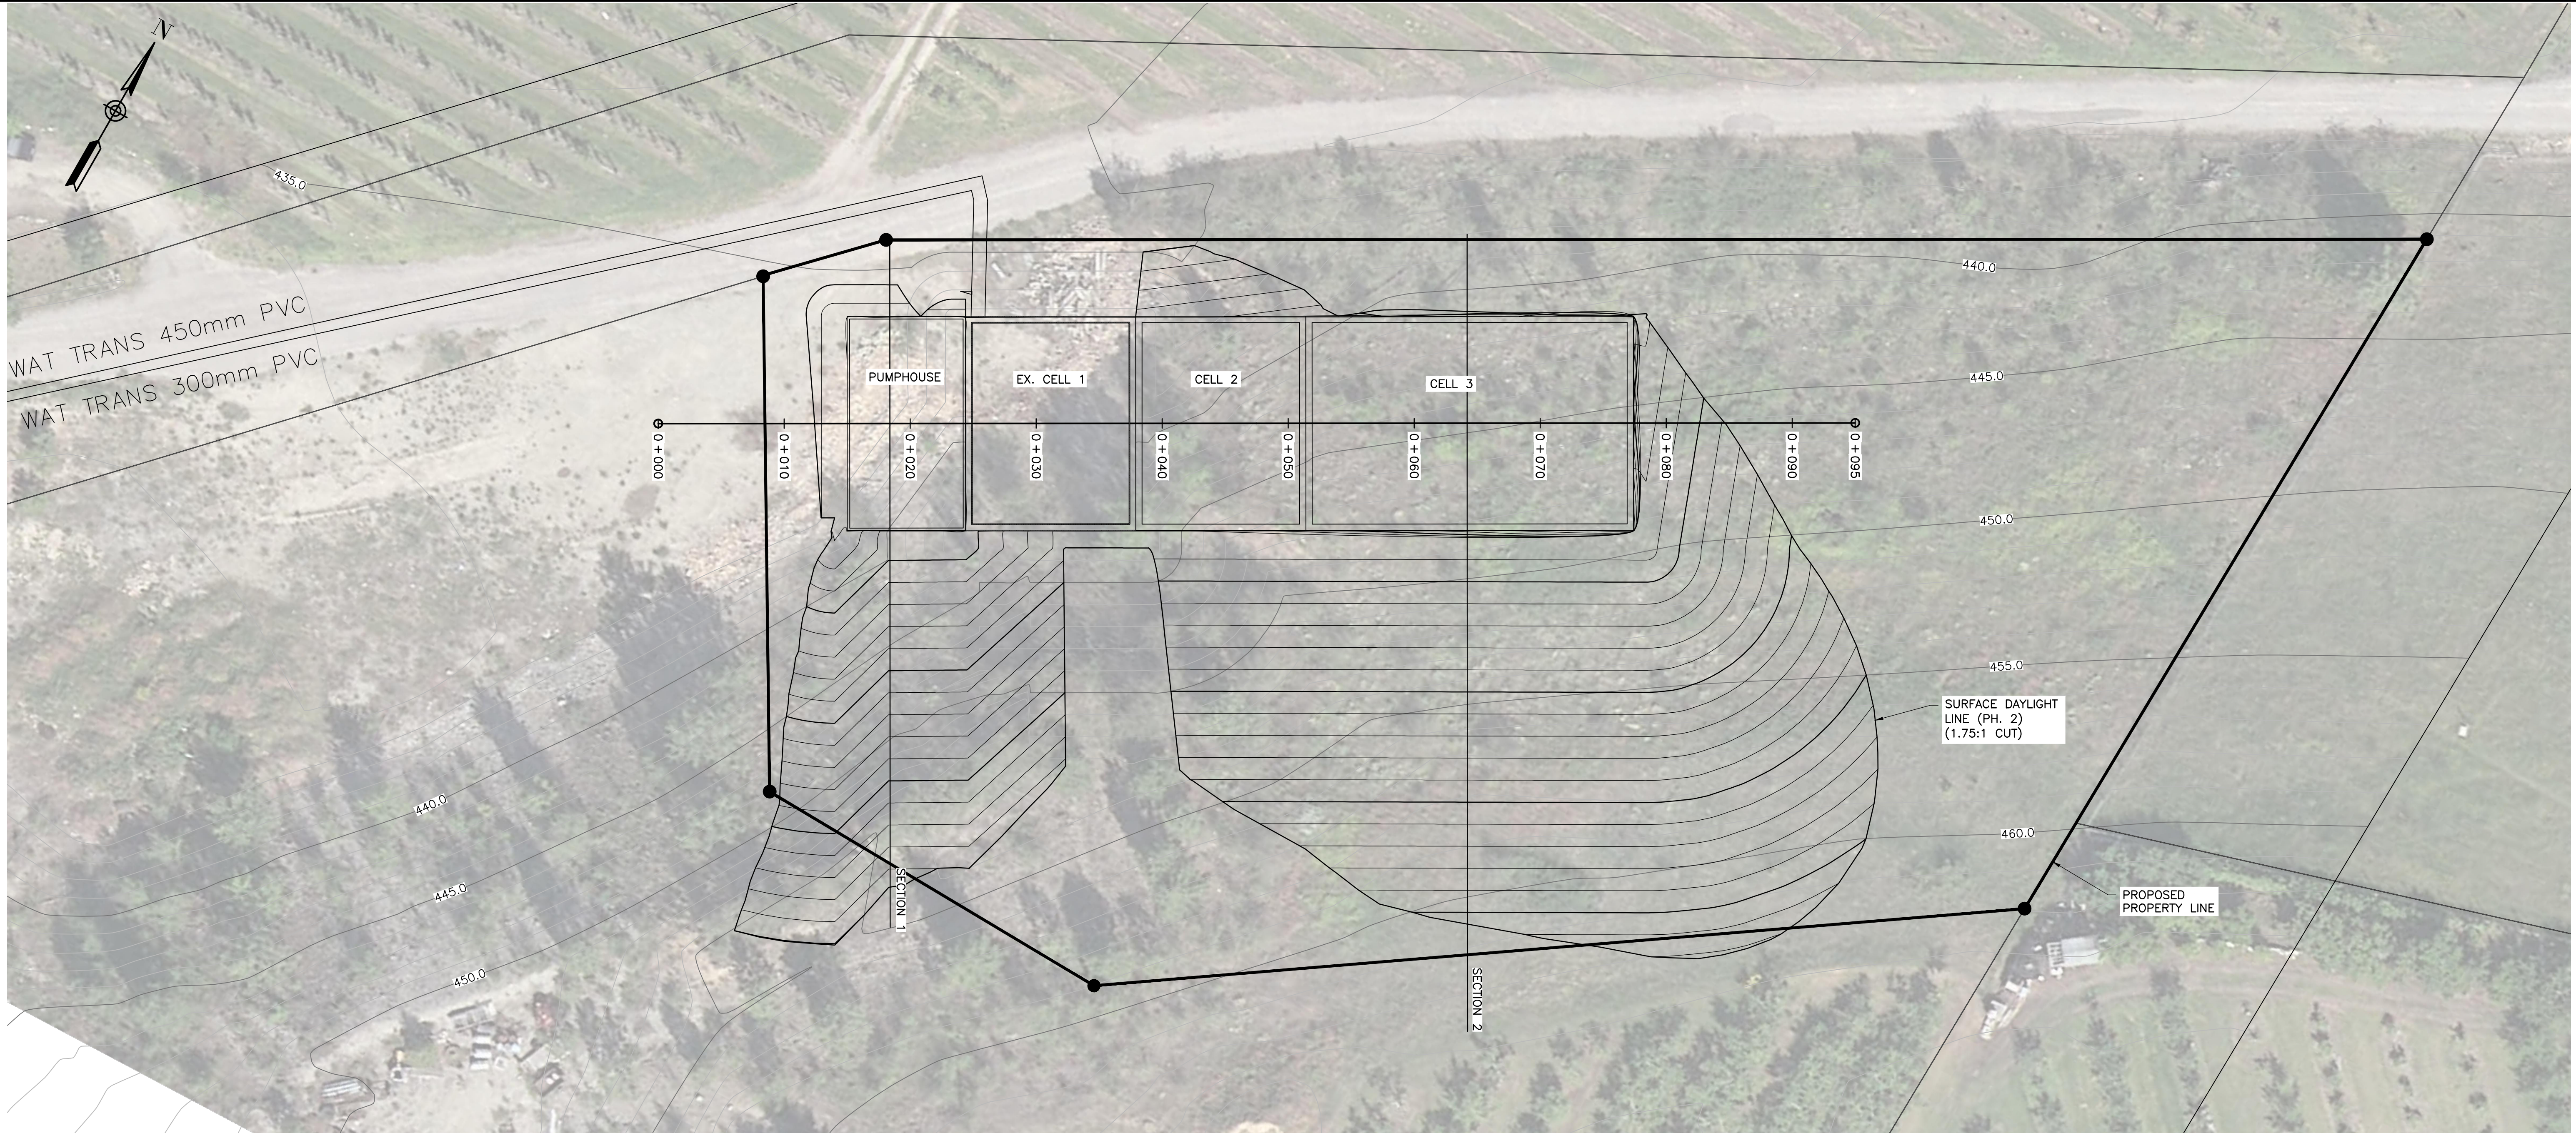

PLAN
Scale 1:250

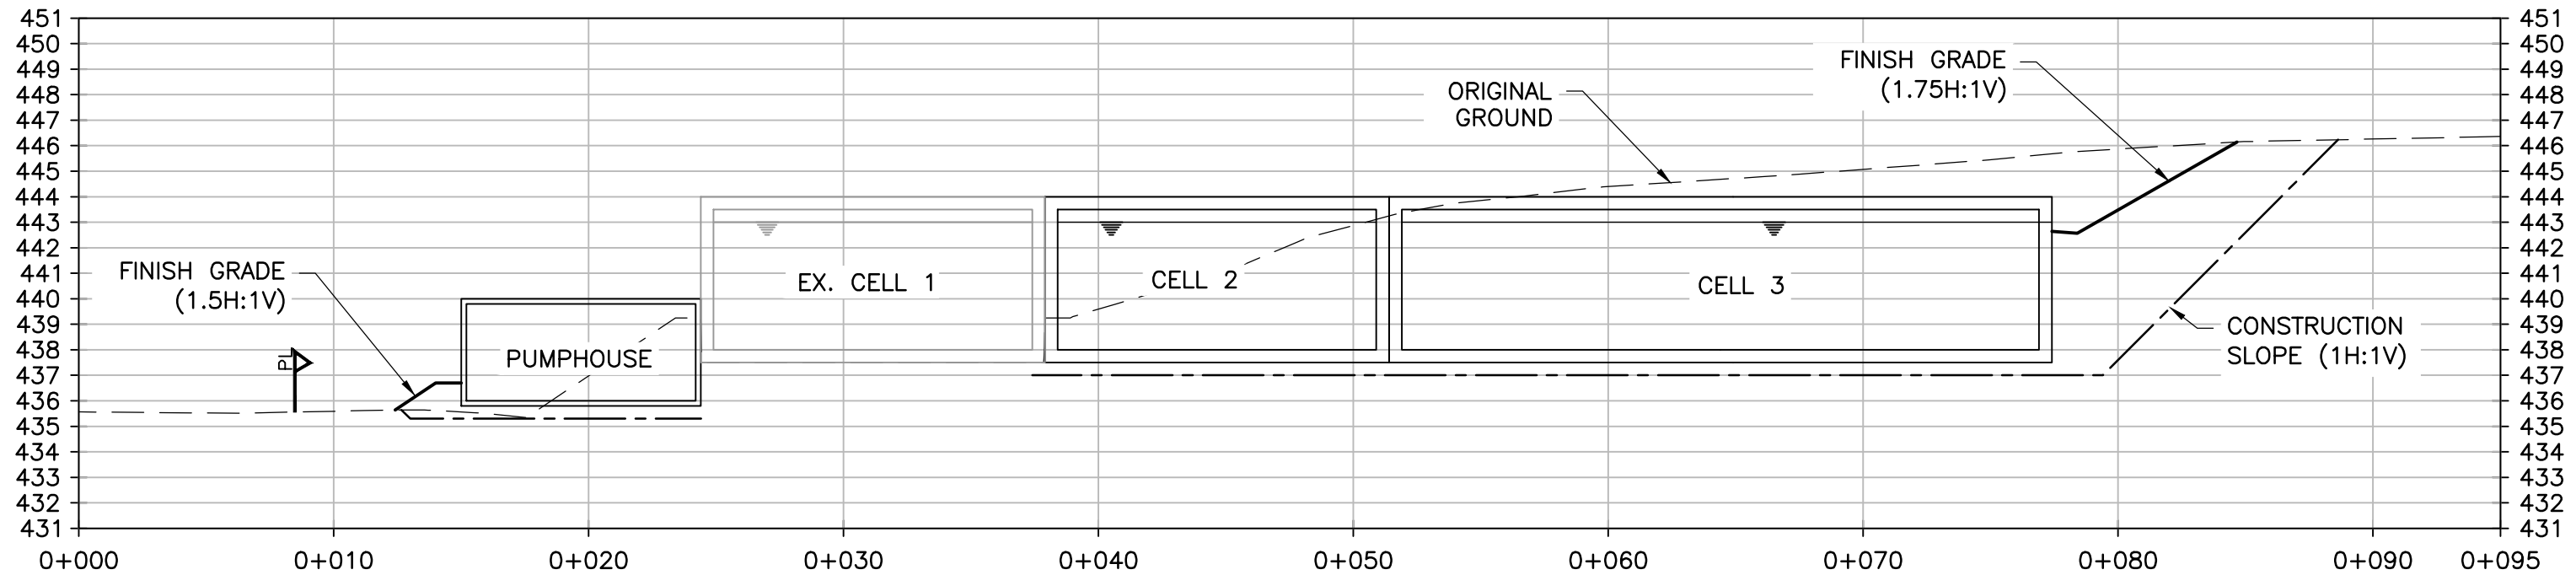

PROFILE
Scale 1:250

PH. 2 EARTHWORKS
CUT - 16,301m³
FILL - 5,890m³
NET (SURPLUS MATERIAL) - 10,411m³

LEGEND	
WATER	=====
SAN. SEWER	=====
STORM SEWER	=====
GAS	=====
U/G TELEPHONE	=====
U/G ELECTRICAL	=====

MANHOLE	○ M.H.
UTILITY POLE	● U.P.
POWER POLE	● P.P.
LAMP STANDARD	□ L.S.
CATCH BASIN	□ C.B.
HYDRANT	⊕ H.D.
TREES	○ T
SURVEY MONUMENT	⊙

LEGEND	
	PAVE WITH ASPHALT
	REMOVE-REGRADE-REPLACE
	LEVEL COURSE

NAD 83

INSERTION BASE POINT= 300,000 , 5,500,000

Locations and offsets of existing utilities shown on this plan are not guaranteed to be accurate and must be verified in the field PRIOR TO CONSTRUCTION. The City of Kelowna does not guarantee their accuracy. Concerned persons should not rely on these documents and should verify all information shown by way of site survey and other appropriate methods. The City of Kelowna accepts no liability for use of these files or information.


A	18/08/15	RT	ISSUED FOR DISCUSSION		BdW
NO.	YY/MM/DD	BY	REVISION		CH'KD

BASE	XX	DESIGN	RT
APPROVED		BdW	
DATE		OCTOBER 2017	
SCALE		1:100	
SCALE NOT ACCURATE OVER LONG DISTANCES			


THE CITY OF KELOWNA
DESIGN AND CONSTRUCTION

**DALL RD RESERVOIR EARTHWORKS
PH.2 -PUMP HOUSE & CELLS 2&3
PLAN AND PPROFILE**

DRAWING NO.	REV NO.
1	A

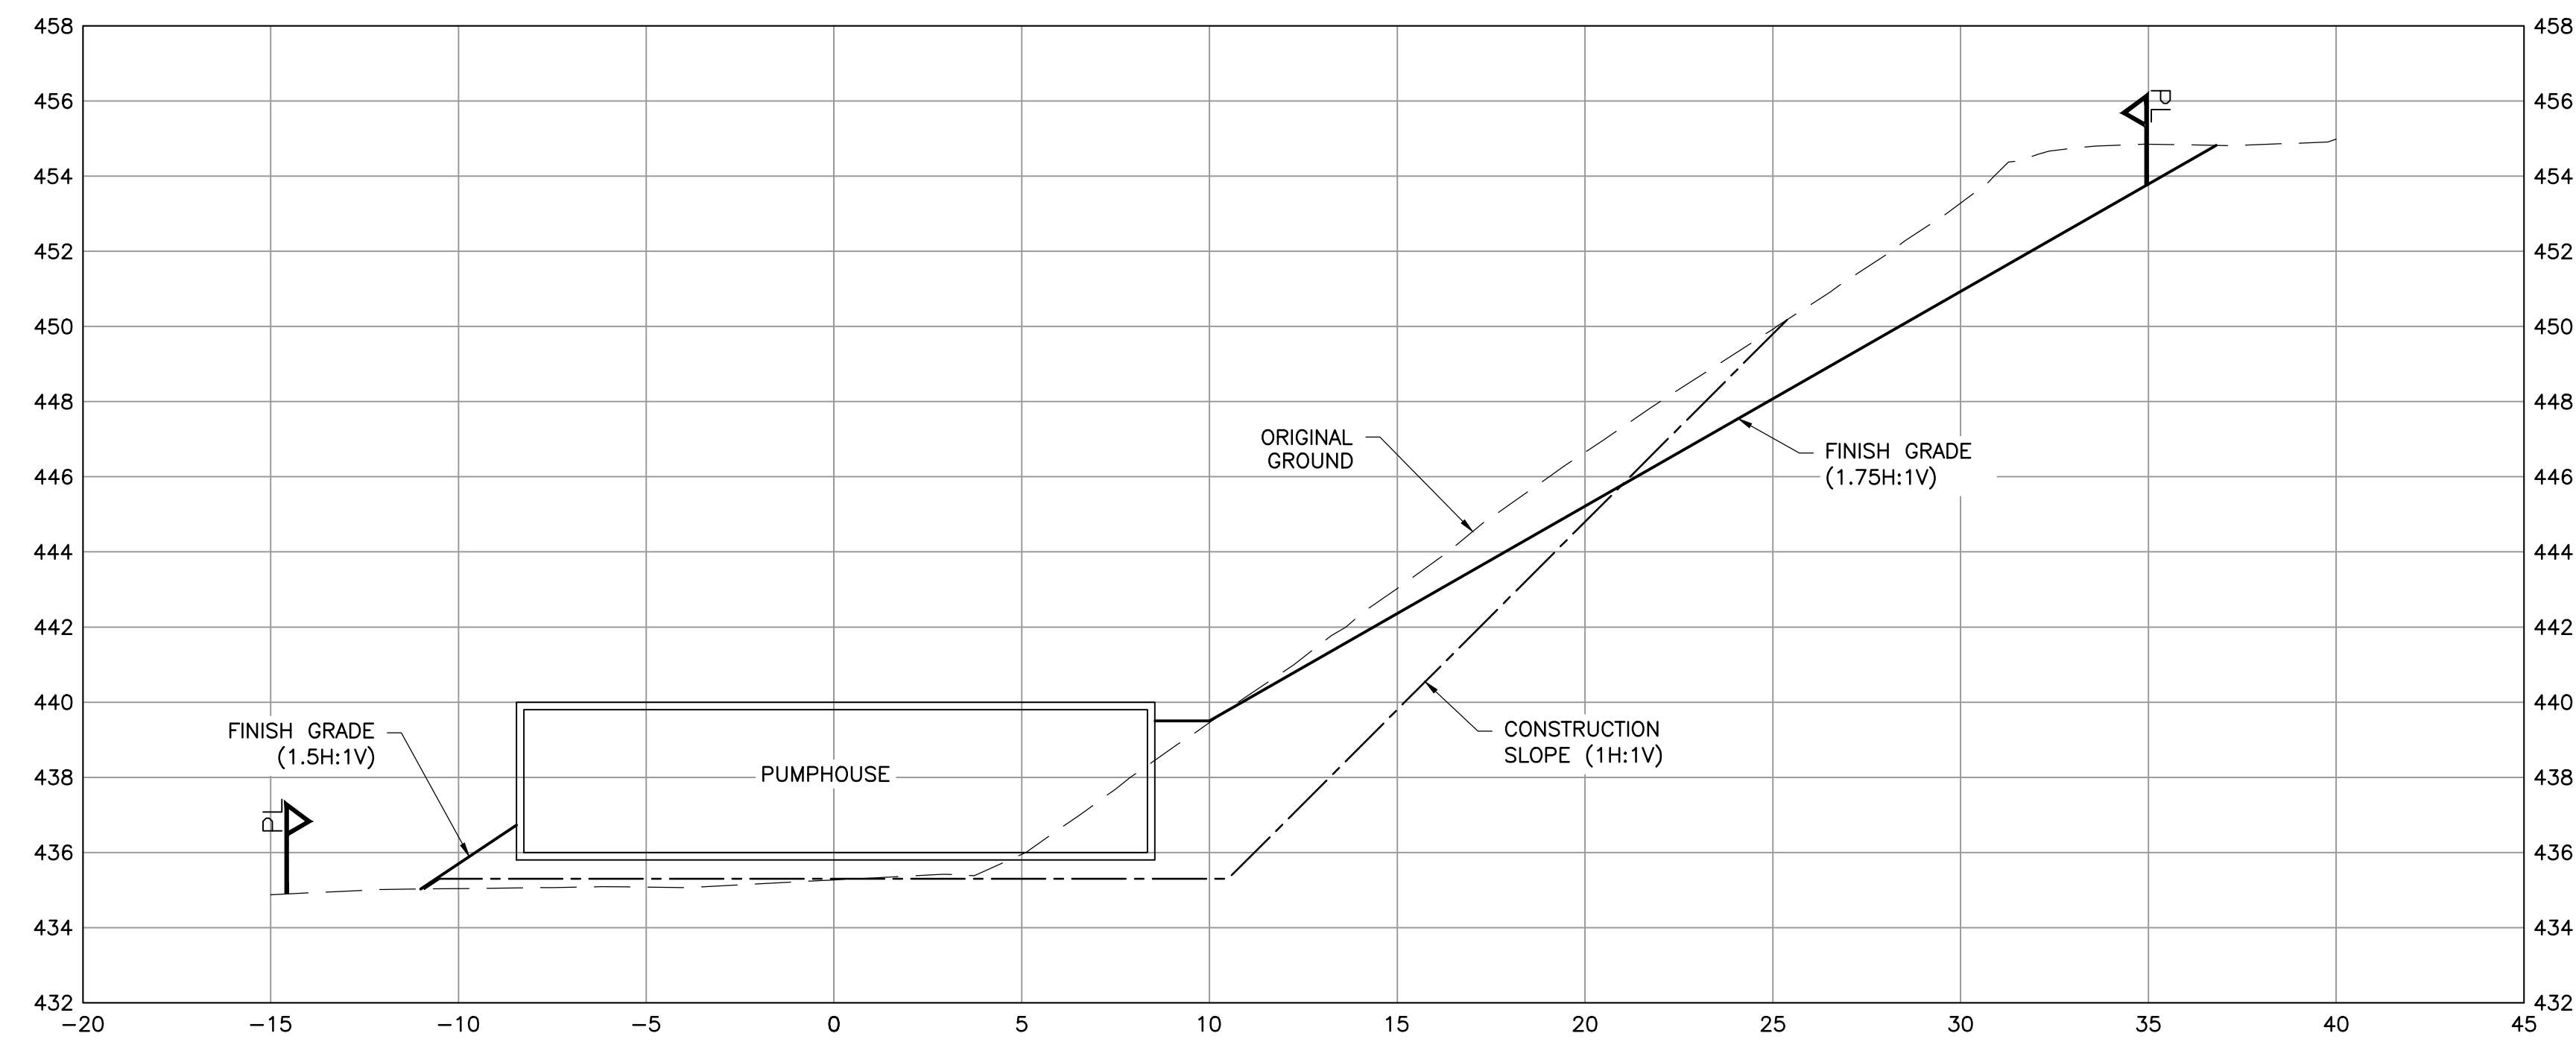

SECTION 1
Scale 1:150

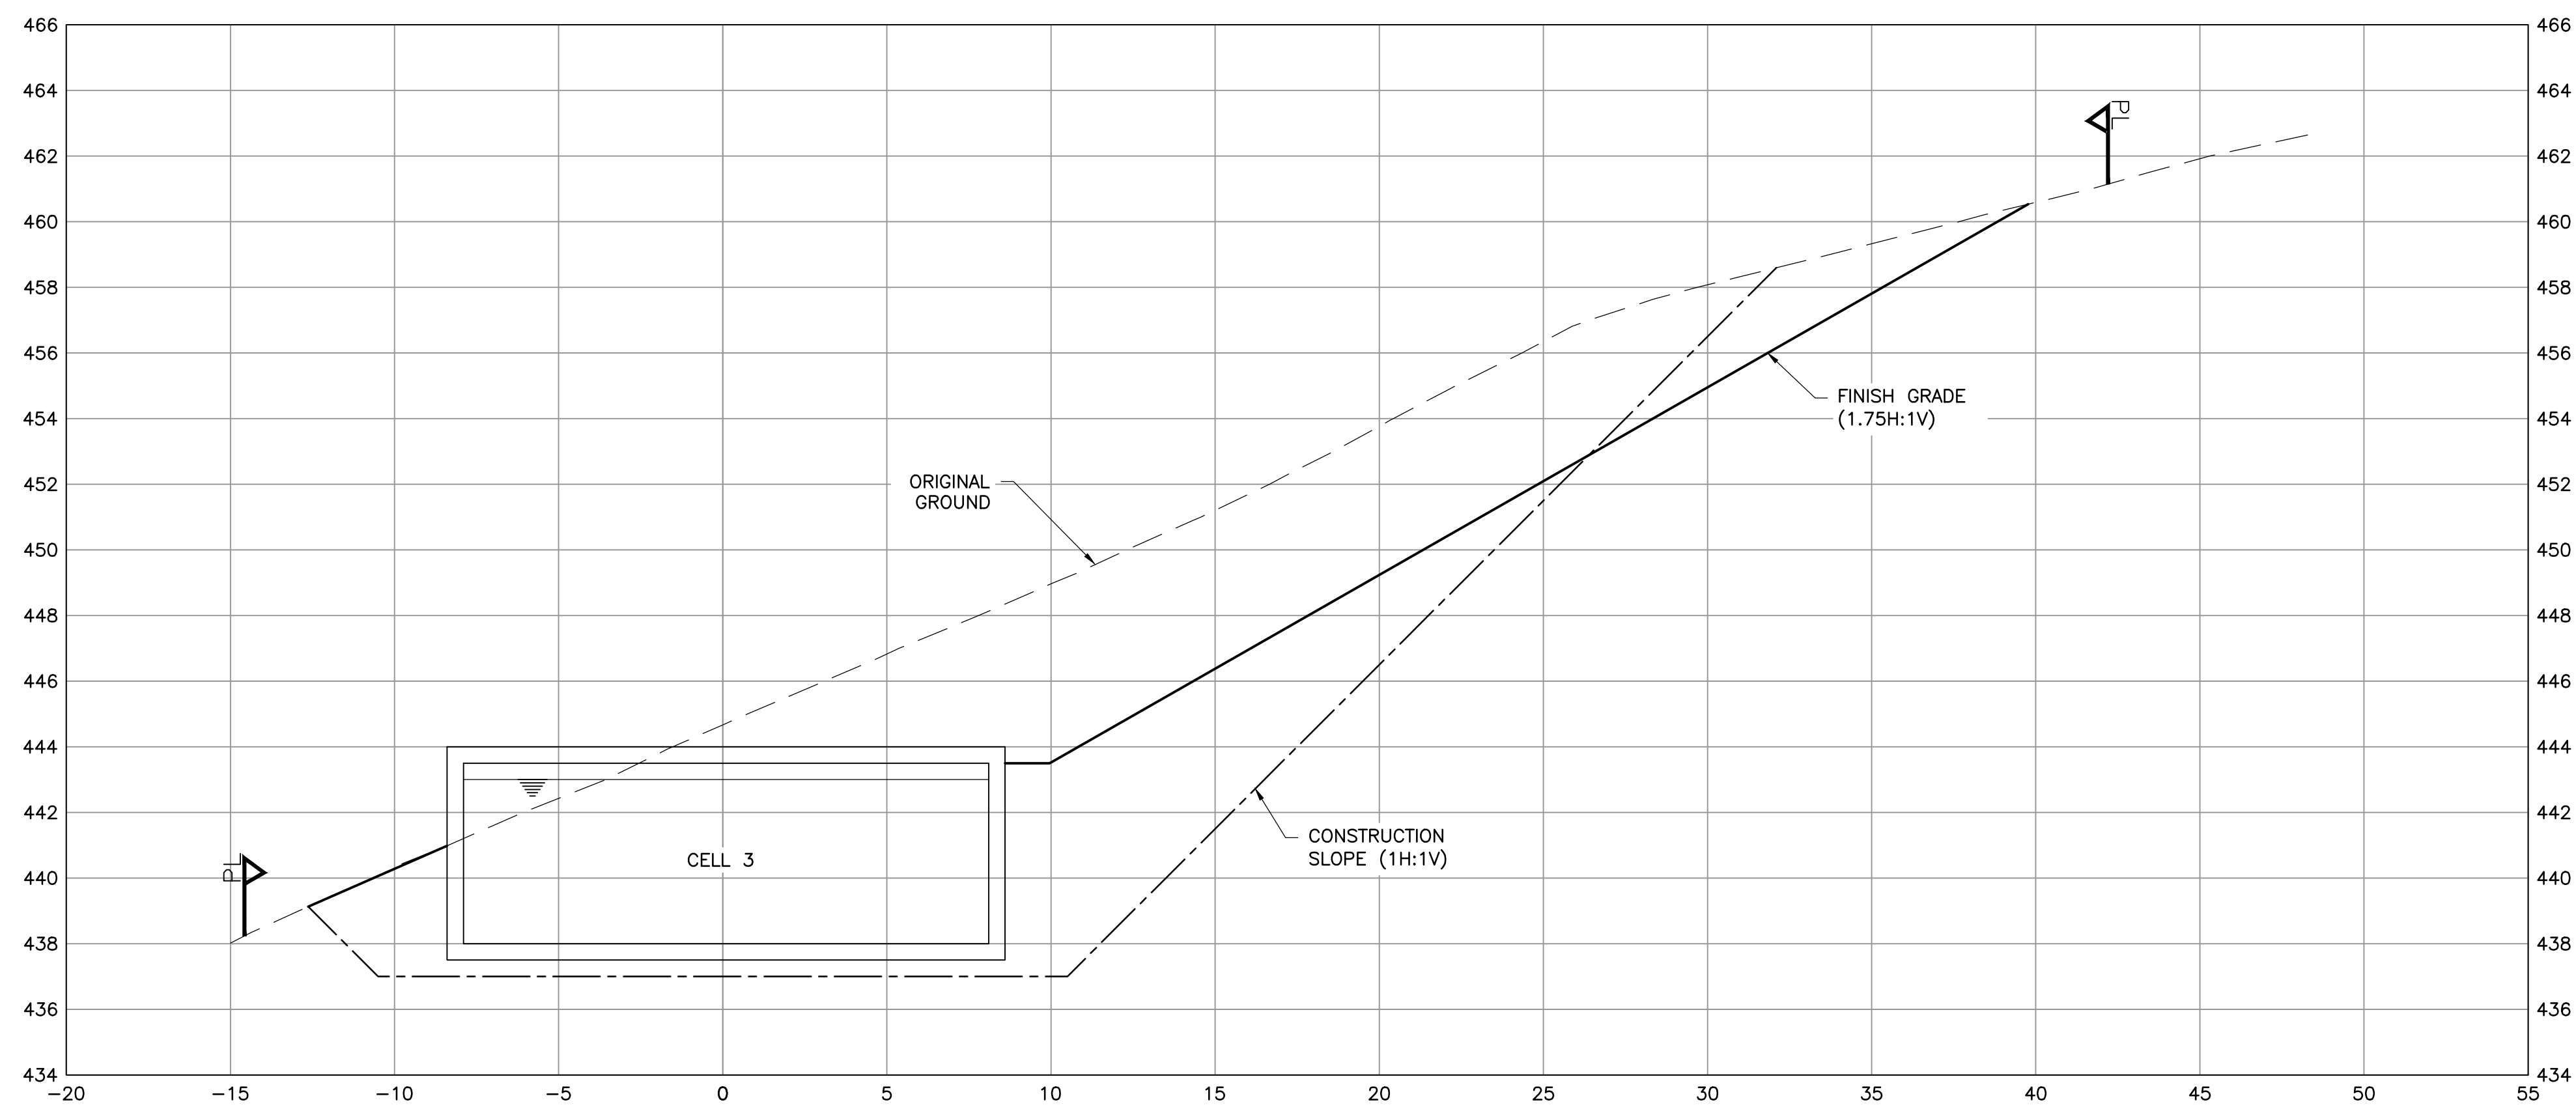

SECTION 2
Scale 1:150

FILE LOCATION: P:\60550832\930-CAD_GIS\910-CAD\05-MODELS\A\DLL ROAD PR RESERVOIR SITE.dwg
 PRINTED ON: 8/15/2018 1:52 PM

[illegible]