

# ATTACHMENT B

This forms part of application  
# A19-0001



City of  
**Kelowna**  
COMMUNITY PLANNING

Planner Initials **SS**

Existing planted vines

NEW PLANTING AREA: 6225.604m<sup>2</sup>

TOTAL DISTURBANCE AREA: 26 234.458m<sup>2</sup>


Soil Removal

AREA: 3888.371m<sup>2</sup>

Soil Placement

AREA: 12552.632m<sup>2</sup>

Soil Removal

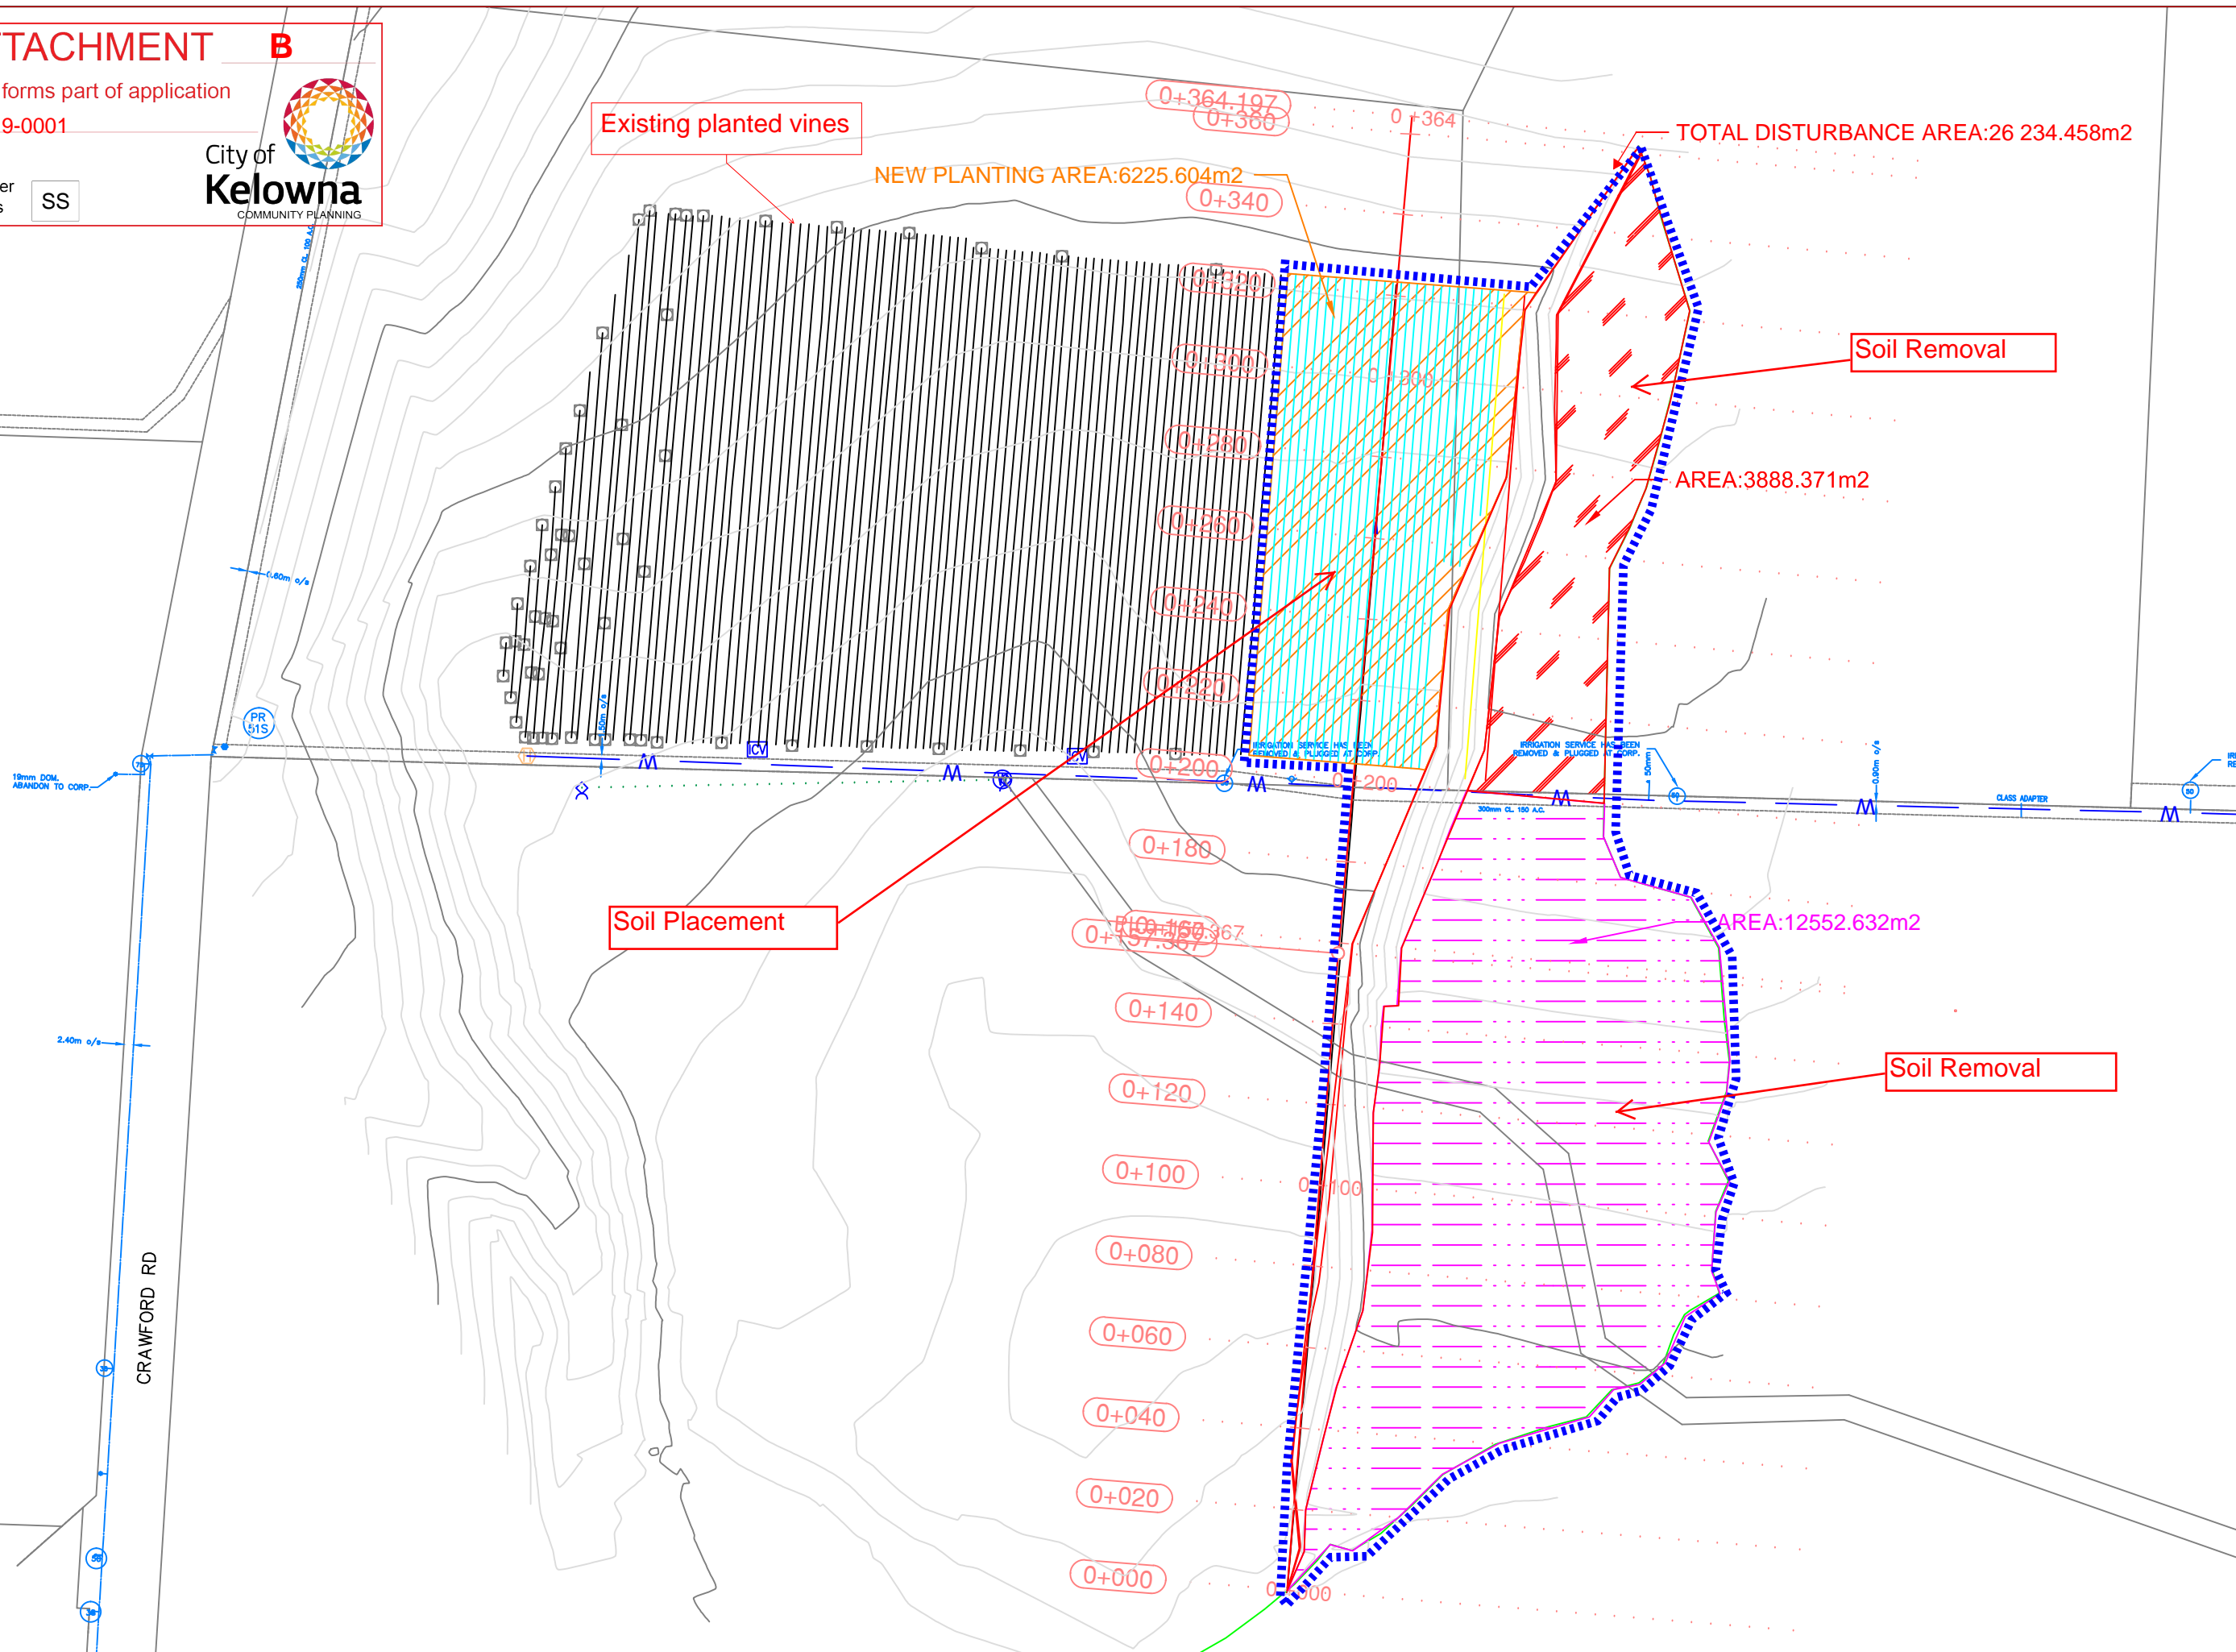

General Notes

QUAILS GATE SLOP CUT

EMIL ANDERSON CONSTRUCTION (EAC) INC.  
EMIL ANDERSON CONSTRUCTION INC.  
907 Ethel St, Kelowna, BC  
V1Y 2W1  
P: (250) 762-9999

VERT. DATUM: NAD 83  
HORIZ. DATUM: UTM11 N  
ORIENTATION:

No.	Revision/Issue	Date
0	Issued for use	2018/06/10

Plan Name and Address

Project Name and Address  
KELOWNA INTEGRATED WATER PROJECT PHASE 1

Project	Drawn By	Checked By
19000	RS	RS

Date	Drawn By	Checked By
2018/06/10	RS	RS

Scale	Approved By
1:1000	RS

Sheet 1 of 1