

OCIP 15m SETBACK LINE (BLUE) & RIPARIAN MANAGEMENT AREA

NOTES:
 ORIGINAL CONTOURS ARE BASED ON FIELD SURVEY AND CITY GIS DATA.
 ESTIMATED FILL VOLUME - 41,600m³



PRELIMINARY

ATTACHMENT B

This forms part of application
 # A19-0002

Planner
 Initials SS




SURFACE ELEVATION DATA			
NUMBER	MINIMUM ELEVATION	MAXIMUM ELEVATION	COLOR
1	-8.00	-6.00	Red
2	-6.00	-4.00	Red
3	-4.00	-2.00	Red
4	-2.00	0.00	Orange
5	0.00	2.00	Light Green
6	2.00	4.00	Green
7	4.00	6.00	Green
8	6.00	8.00	Dark Green

2450 JOE RICH ROAD
 PROJECT No. 18104
 DRAWING No. SK-01
 SCALE 1:1000
 January 25, 2019



L:\General Data\Projects\2018\18104 - 2450 Joe Rich Road\1-CAD\SURFACES\18104-SK-01.dwg January 25, 2019 Hennee Kogami

PRELIMINARY

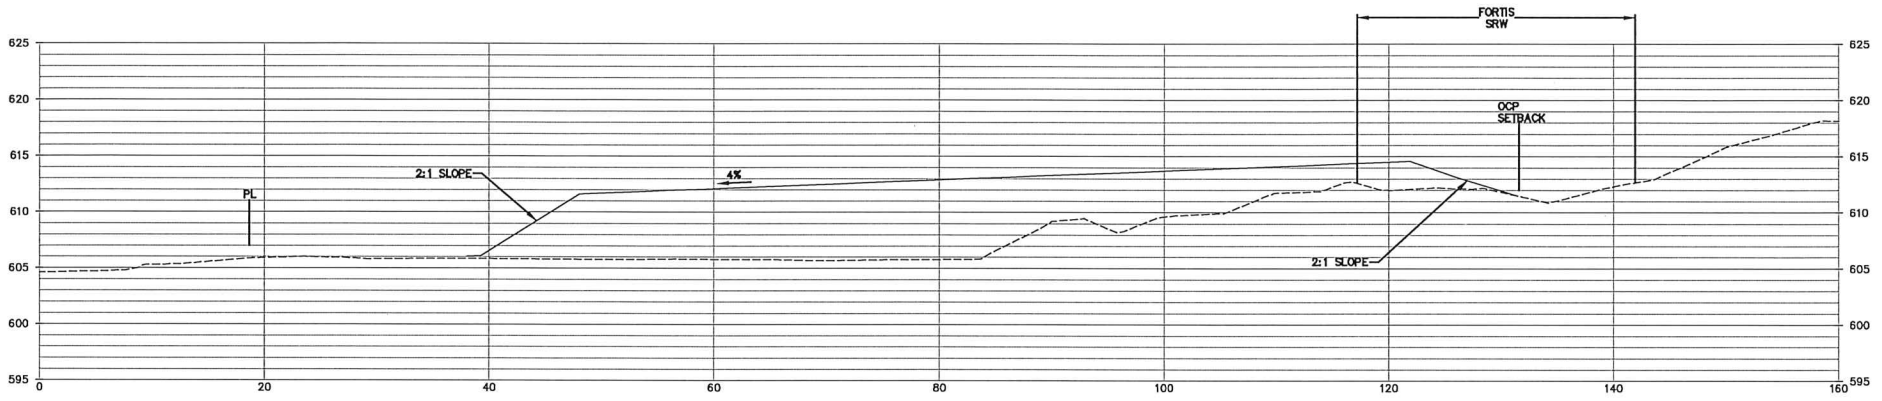

L:\General Data\Projects-2018\VB04 - 2450 Joe Rich Road\CAD\SKETCHES\VB04-SK-01.dwg January 25, 2019 10:46:00am

2450 JOE RICH ROAD
SECTION VIEW
PROJECT No.18104
DRAWING No.SK-01
SCALE 1:###
January 25, 2019

