



Queensway Washroom Pilot

July 15, 2019


The Portland Loo



Pop-Up Winnipeg



Last updated by UrbanSystems on June 13, 2019 at 12:21 PM
 Last exported by UrbanSystems on June 13, 2019 at 12:21 PM
 Last printed by UrbanSystems on September 19, 2019 at 10:30 AM

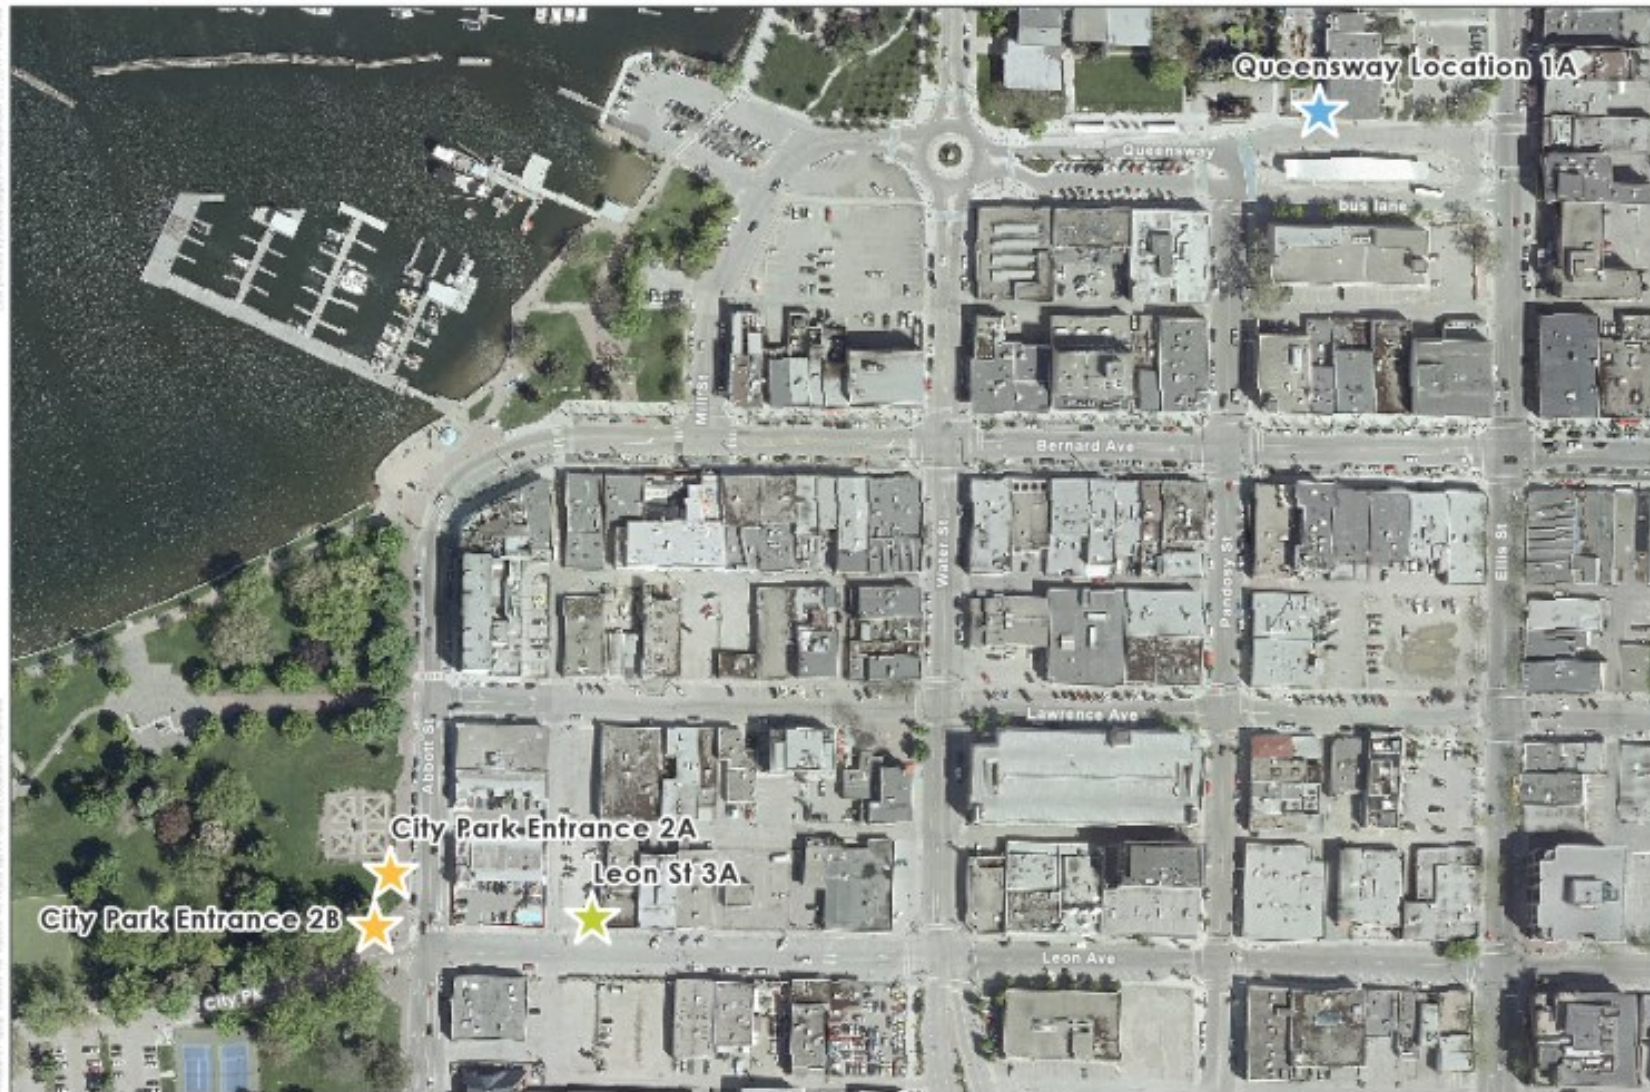

<p>urban matters</p> <p> Project #: 0467.0000.00 Author: BB Checked: EW Status: Draft Revision: A Date: 2019/01/13 </p>	<p>0 10 20 30</p> <p>Meters</p> <p> Coordinate System: NAD 1983 UTM Zone 11N Data Sources: - Data provided by Urban Systems Ltd. City of Kelowna </p>	<p>Scale: 1:2,500 (When plotted at 8.5"x11")</p> <p>↑</p>		<p>The accuracy & completeness of information shown on this drawing is not guaranteed. It will be the responsibility of the user of the information shown on this drawing to locate & establish the precise location of all existing information whether shown or not.</p>	<p> City of Kelowna Downtown Kelowna 'Pop-Up' Toilets Overview </p>
--	--	---	--	--	--

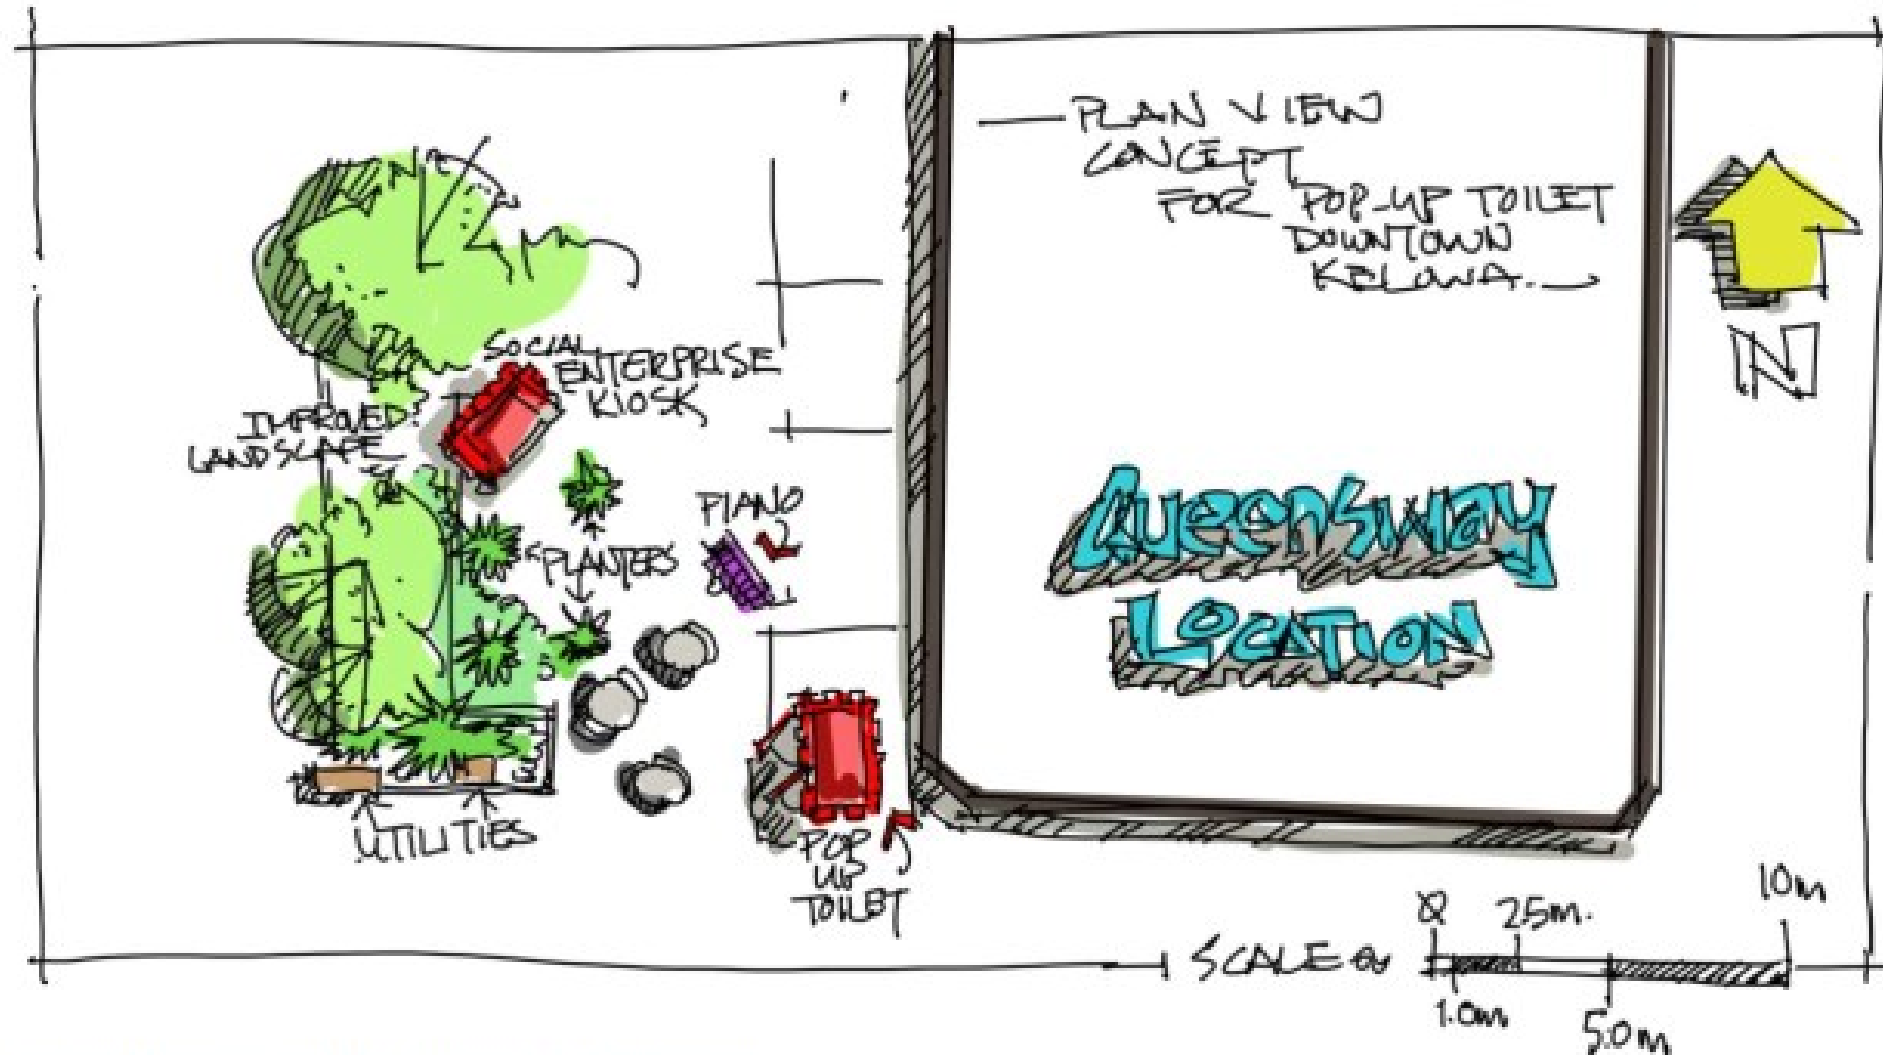


Figure 4: Conceptual Site Plan at Queensway



Objectives

1. Increased washroom service for all visitors to downtown Kelowna
2. Improved cleanliness of downtown
3. Provide a new inviting, animated space – *monitor impact and use*
4. Combat Stigma
5. Become sustainable through social enterprise



Questions?