

ATTACHMENT

A

This forms part of application

DVP18-0093

Planner Initials

LK

City of Kelowna

DEVELOPMENT PLANNING



Development Variance Permit

DVP18-0093



This permit relates to land in the City of Kelowna municipally known as

4480 Walker Road

and legally known as

Lot 1 District Lot 167 ODYD Plan 16858

and permits the land to be used for the following development:

Single Dwelling Housing

USE as per Zoning Bylaw

Single Detached Dwelling

The present owner and any subsequent owner of the above described land must comply with any attached terms and conditions.

Date of Council Decision October 8, 2019

Decision By: COUNCIL

Development Permit Area: N/A

Existing Zone: RU2 – Medium Lot Housing

Future Land Use Designation: S2RES – Single/Two Unit Residential

This is NOT a Building Permit.

In addition to your Development Permit, a Building Permit may be required prior to any work commencing. For further information, contact the City of Kelowna, Development Services Branch.

NOTICE

This permit does not relieve the owner or the owner’s authorized agent from full compliance with the requirements of any federal, provincial or other municipal legislation, or the terms and conditions of any easement, covenant, building scheme or agreement affecting the building or land.

Owner: Thomas (Michael) Brown

Applicant: Mike Brown

Terry Barton
Community Planning Department Manager
Planning & Development Services

Date

1. SCOPE OF APPROVAL

This Development Permit applies to and only to those lands within the Municipality as described above, and any and all buildings, structures and other development thereon.

This Development Permit is issued subject to compliance with all of the Bylaws of the Municipality applicable thereto, except as specifically varied or supplemented by this permit, noted in the Terms and Conditions below.

The issuance of a permit limits the permit holder to be in strict compliance with regulations of the Zoning Bylaw and all other Bylaws unless specific variances have been authorized by the Development Permit. No implied variances from bylaw provisions shall be granted by virtue of drawing notations that are inconsistent with bylaw provisions and that may not have been identified as required Variances by the applicant or Municipal staff.

2. CONDITIONS OF APPROVAL

THAT variances to the following section of Zoning Bylaw No. 8000 be granted:

Section 13.2.5(b): RU2 – Medium Lot Housing Development Regulations

To vary the required minimum lot depth from 30.0 m required to 25.7 m proposed.

This Development Permit is valid for two (2) years from the date of approval, with no opportunity to extend.

3. PERFORMANCE SECURITY

N/A

4. INDEMNIFICATION

Upon commencement of the works authorized by this Permit the Developer covenants and agrees to save harmless and effectually indemnify the Municipality against:

- a) All actions and proceedings, costs, damages, expenses, claims, and demands whatsoever and by whomsoever brought, by reason of the Municipality said Permit.

All costs, expenses, claims that may be incurred by the Municipality where the construction, engineering or other types of works as called for by the Permit results in damages to any property owned in whole or in part by the Municipality or which the Municipality by duty or custom is obliged, directly or indirectly in any way or to any degree, to construct, repair, or maintain.

**The PERMIT HOLDER is the CURRENT LAND OWNER.
Security shall ONLY be returned to the signatory of the
Landscape Agreement or their designates.**

**PROPOSED SUBDIVISION OF
LOT 1, DL 167, ODYD, PLAN 16858.**


PID: 008-515-034

CIVIC ADDRESS: 4480 WALKER ROAD, KELOWNA.

CLIENT: MICHAEL BROWN

All rights reserved. No person may copy, reproduce, transmit or alter this document in whole or in part, without the express written consent of DA Goddard Surveys.

Scale 1:500 Metric. Distances shown are in metres and decimals thereof.

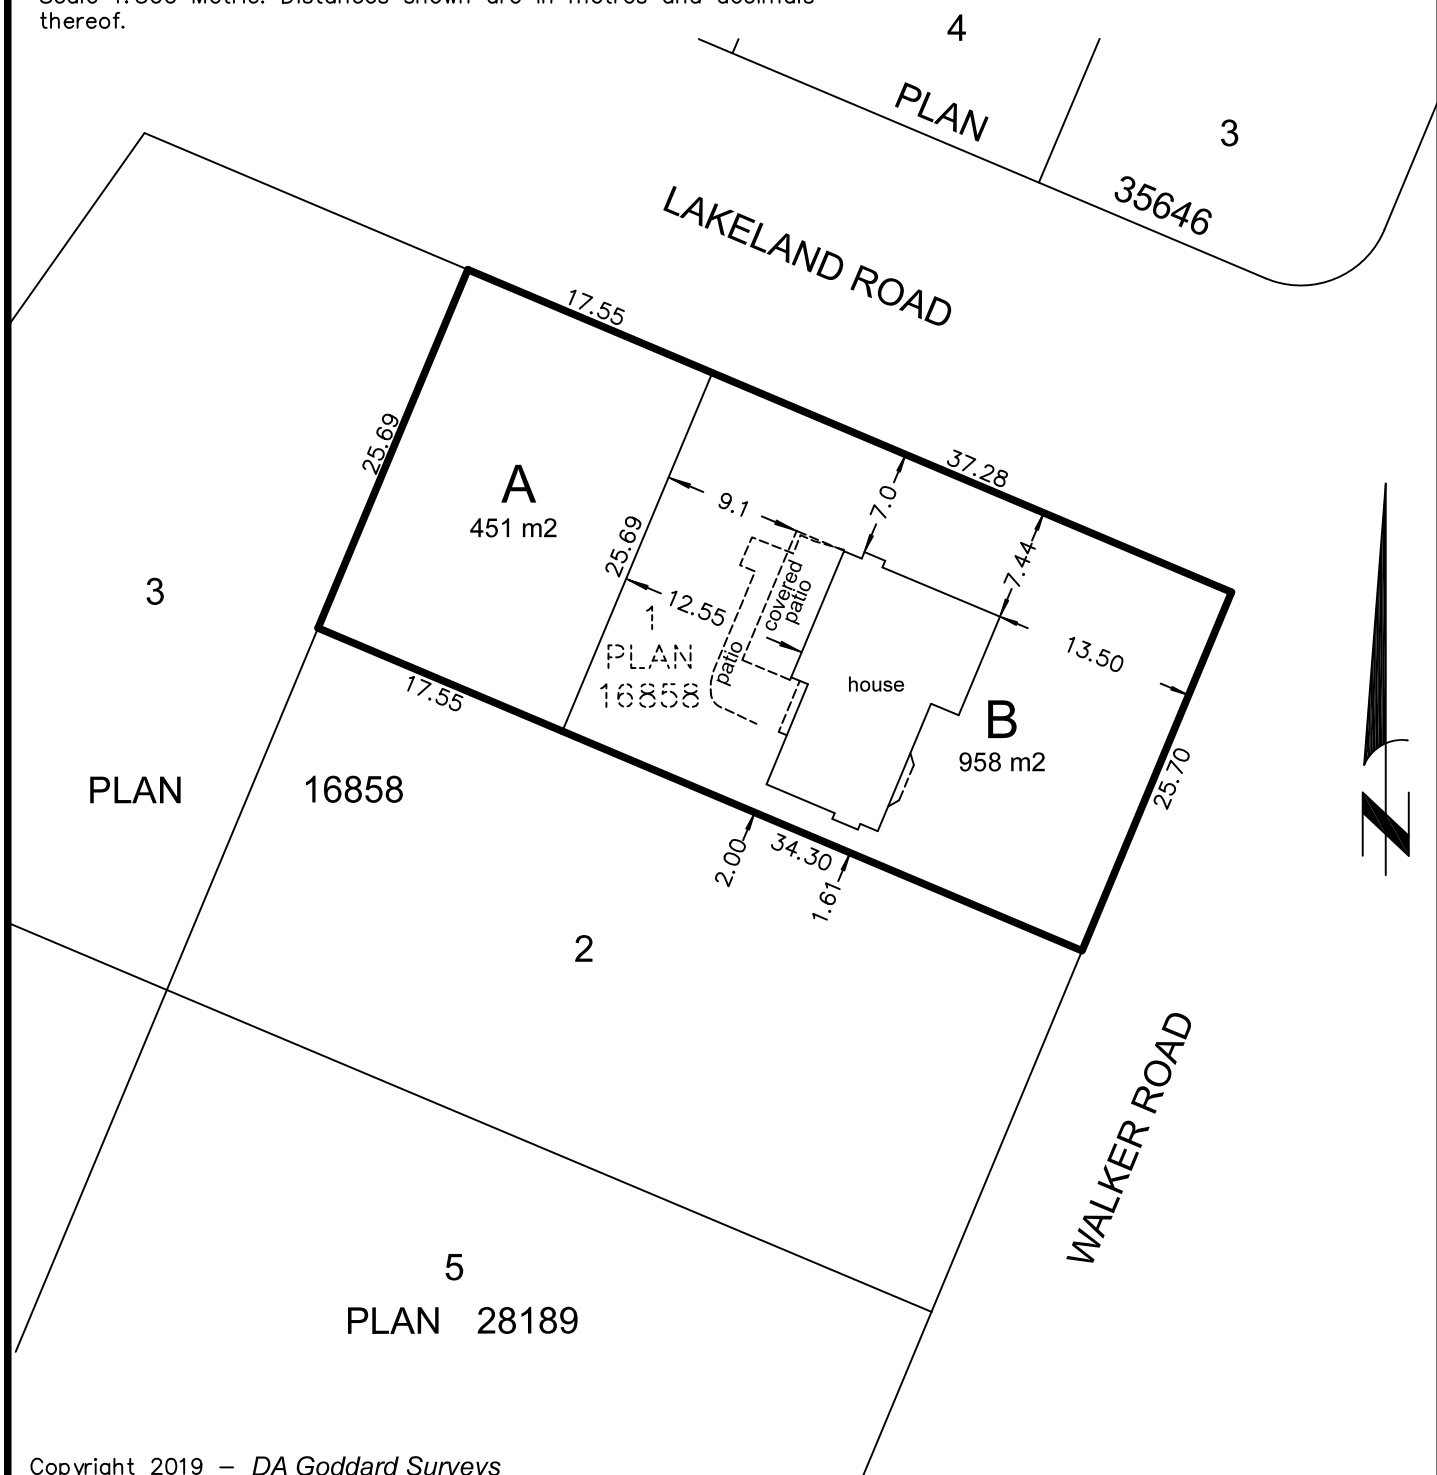

Copyright 2019 – DA Goddard Surveys

File: 419066-SK JUNE 20, 2019

This document is not valid unless originally signed and sealed.