


# ATTACHMENT

A

This forms part of application  
# OCP20-0008/Z20-0030

Planner  
Initials TC

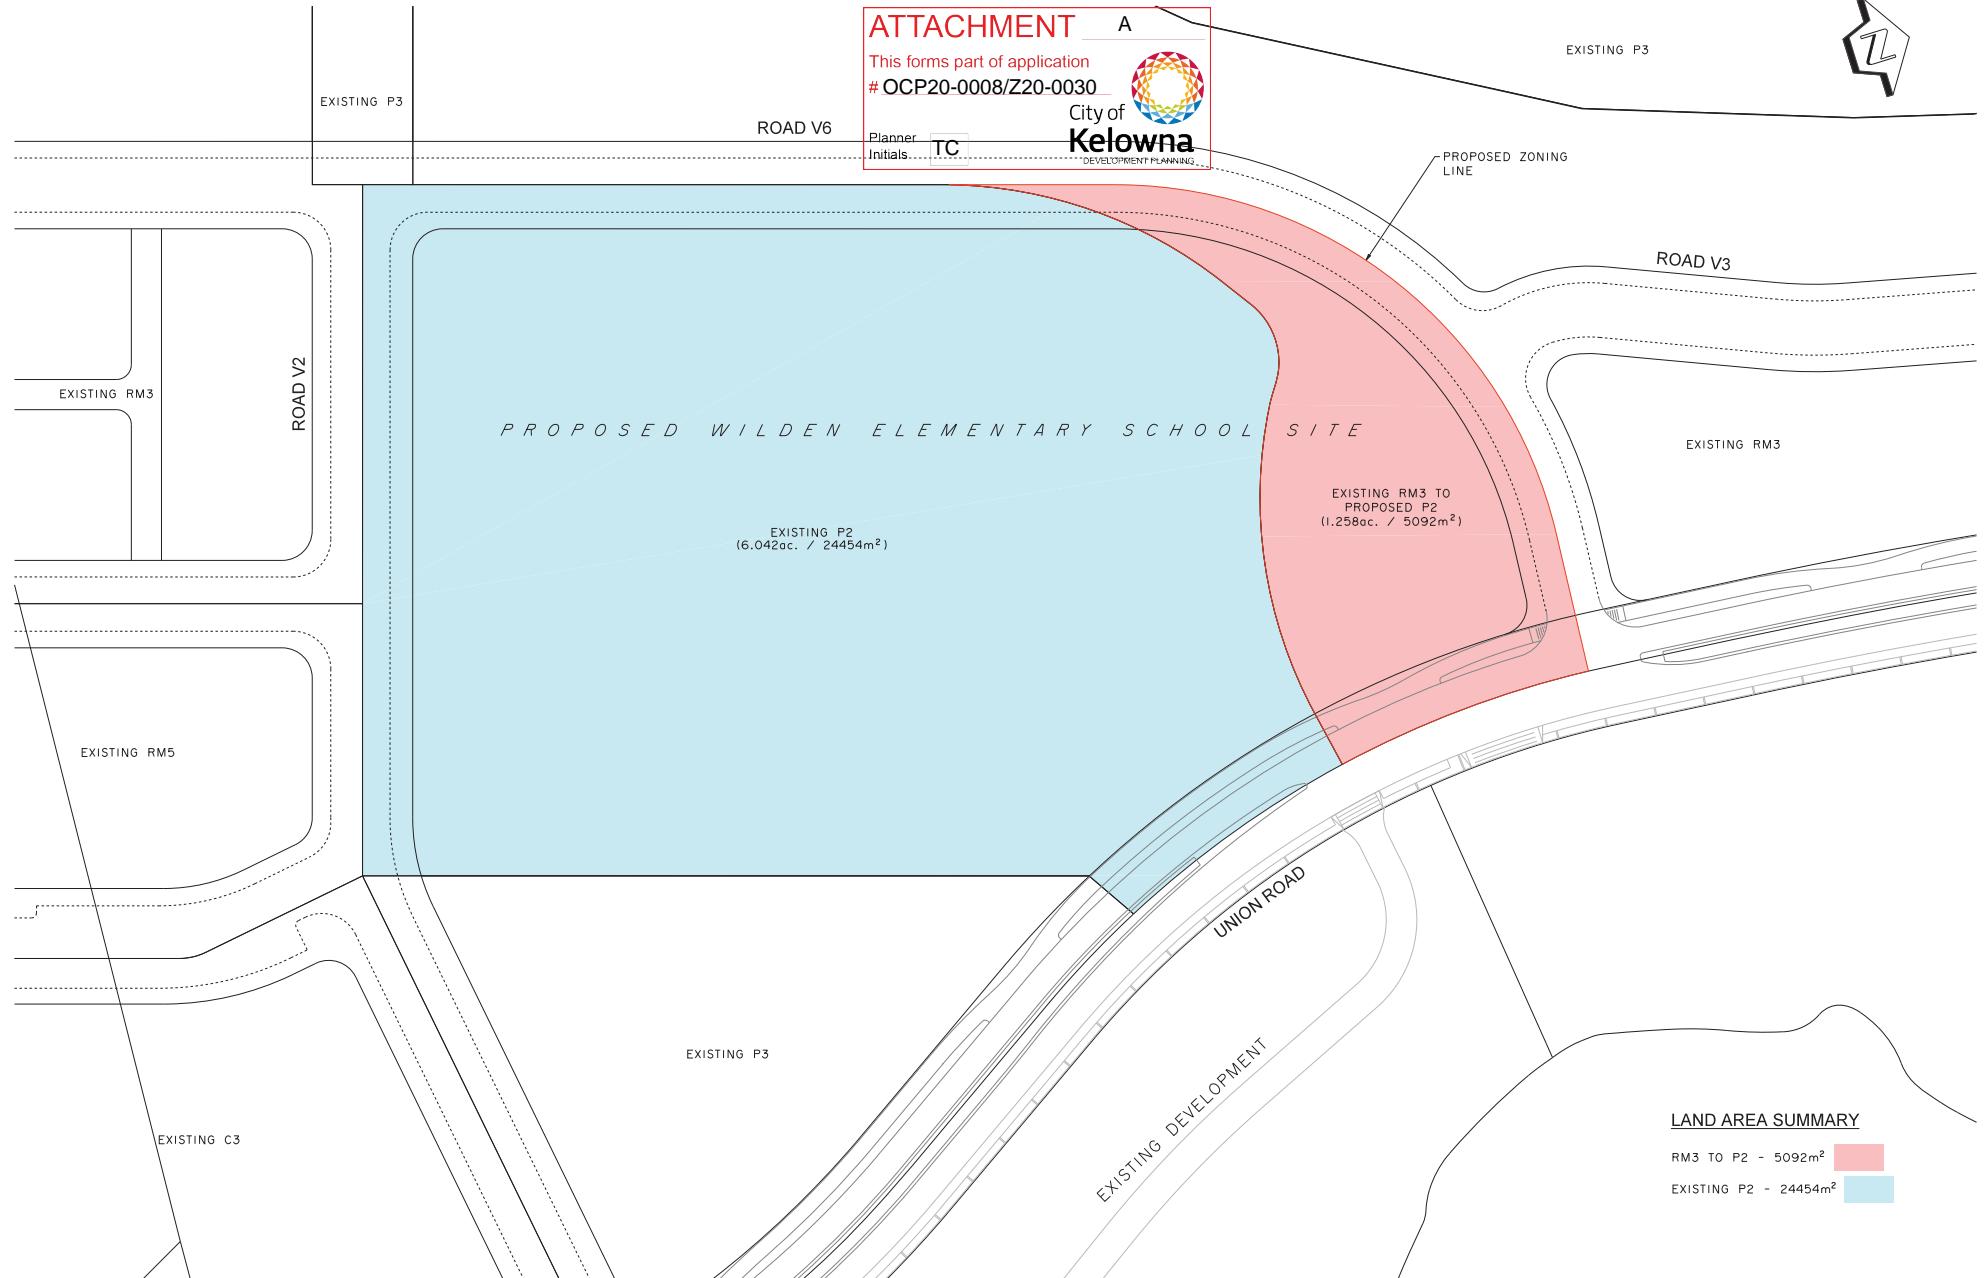

PROPOSED WILDEN ELEMENTARY SCHOOL SITE

EXISTING P2  
(6.042ac. / 24454m<sup>2</sup>)

EXISTING RM3 TO  
PROPOSED P2  
(1.258ac. / 5092m<sup>2</sup>)

## LAND AREA SUMMARY

RM3 TO P2 - 5092m<sup>2</sup>  
EXISTING P2 - 24454m<sup>2</sup>

InterCAD  
CONSULTING ENGINEERS

NO.	DATE	BY	REVISION	CHK'D

Drawn R. ZECHEL  
Design R. ZECHEL  
Approved  
Date MARCH 2020  
Scale  
Horiz. 1:500  
Vert.

THE CITY OF KELOWNA  
ENGINEERING DEPARTMENT  
Wilden Village  
Wilden Elementary School Site  
Rezoning Plan

Division  
Drawing No.  
Rev. No.  
1