


Seal

Consultants

March 21

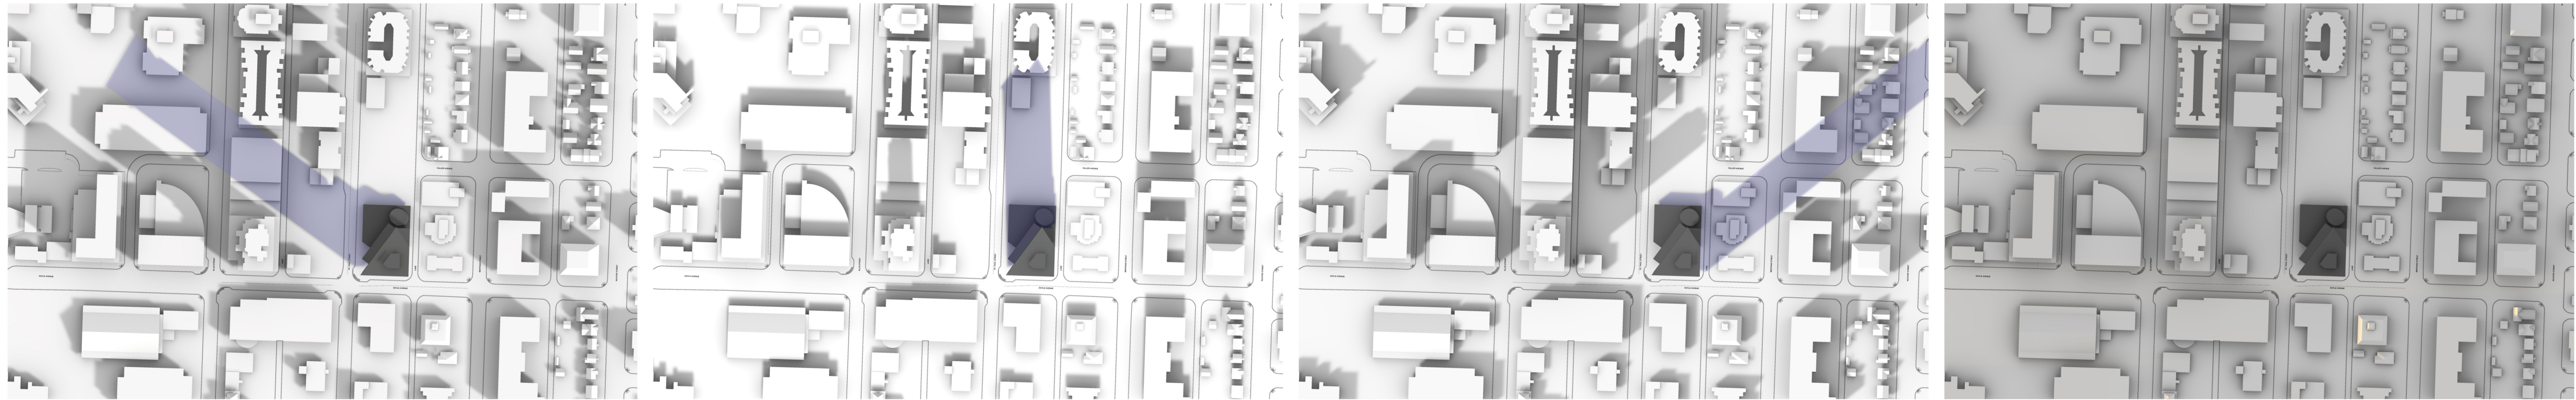


9:00 AM

12:00 PM

3:00 PM

6:00 PM

June 21

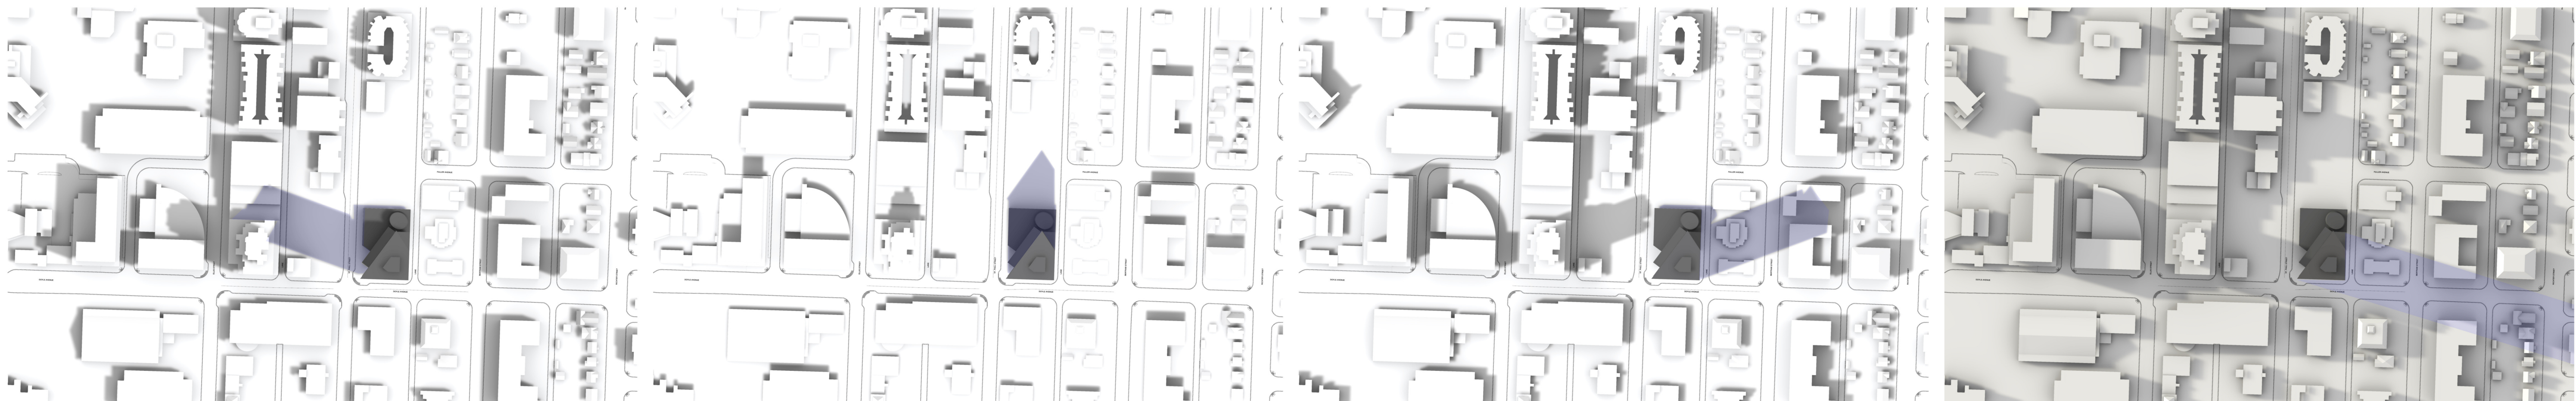

9:00 AM


12:00 PM

3:00 PM

6:00 PM

Issued for
09/12/2021 DP Submission
17/11/2021 Coordination
26/01/2022 Coordination
04/02/2022 Costing

September 21

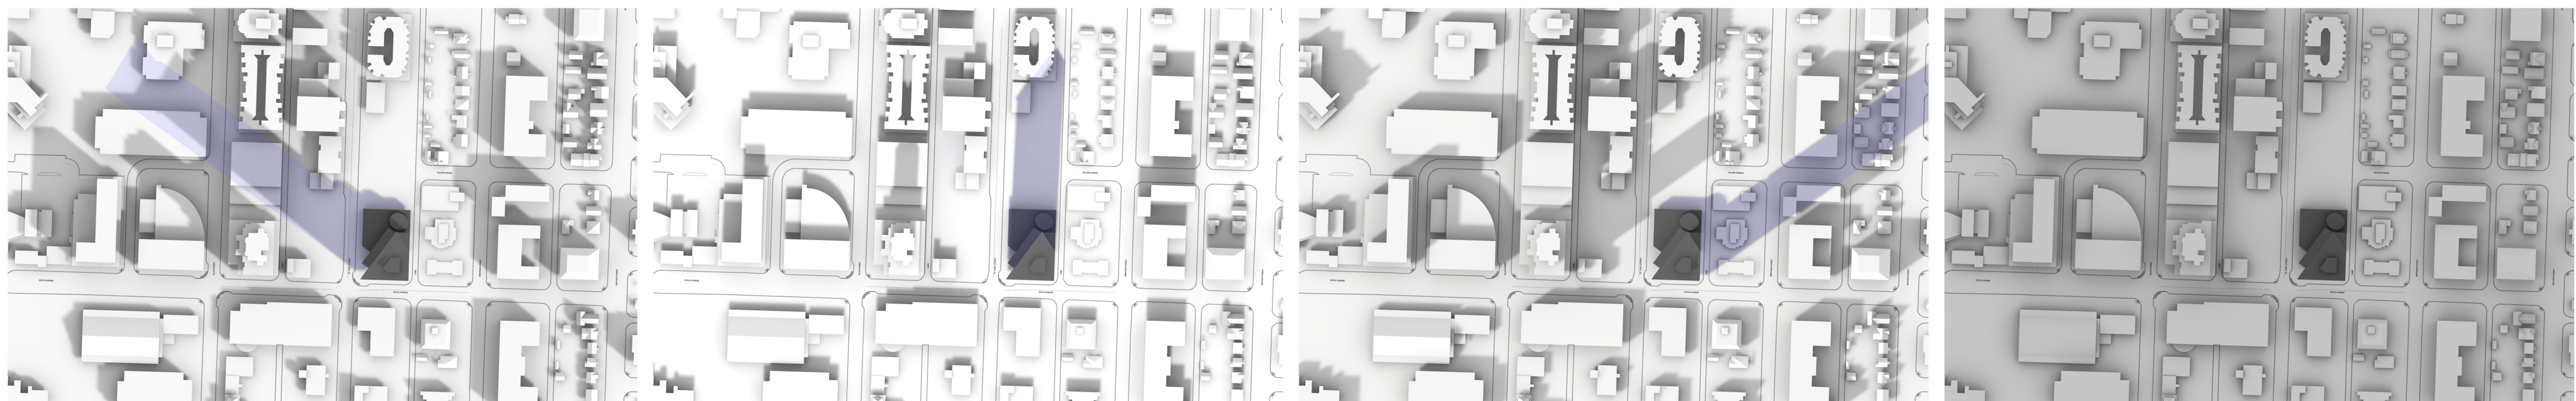

9:00 AM

12:00 PM

3:00 PM

6:00 PM

Project title
UBCO Downtown
Kelowna

Client
UBC Properties Trust

Site address
Doyle Avenue 550

Legal:
Plan KAP45917 Lot A
File No.:
Z21-0110 DP21-0285

Purpose

Sheet title

SHADOW STUDY

ATTACHMENT E
This forms part of application
DP21-0285

Planner Initials TA

City of Kelowna
DEVELOPMENT PLANNING

Date Printed 2022-08-15
Sheet number Revision number

A073