



City of
Kelowna

DP22-0236
2609-2611 Richter Street

Development Permit

Purpose

- ▶ To issue a Development Permit for the form and character of a 5-storey building offering a women's shelter and supportive housing services.

Development Process



Dec. 16th 2022

Development Application Submitted



Staff Review & Circulation & Redesign



April 24th 2023

Development Permit



Council Approvals



Building Permit

Context Map

Walk Score
81

Very Walkable
Most errands can be accomplished on foot.

Transit Score
47

Some Transit
A few nearby public transportation options.


Bike Score
97

Biker's Paradise
Daily errands can be accomplished on a bike.


Transit Supportive Corridor

Pandosy Urban Centre Boundary


Subject Property

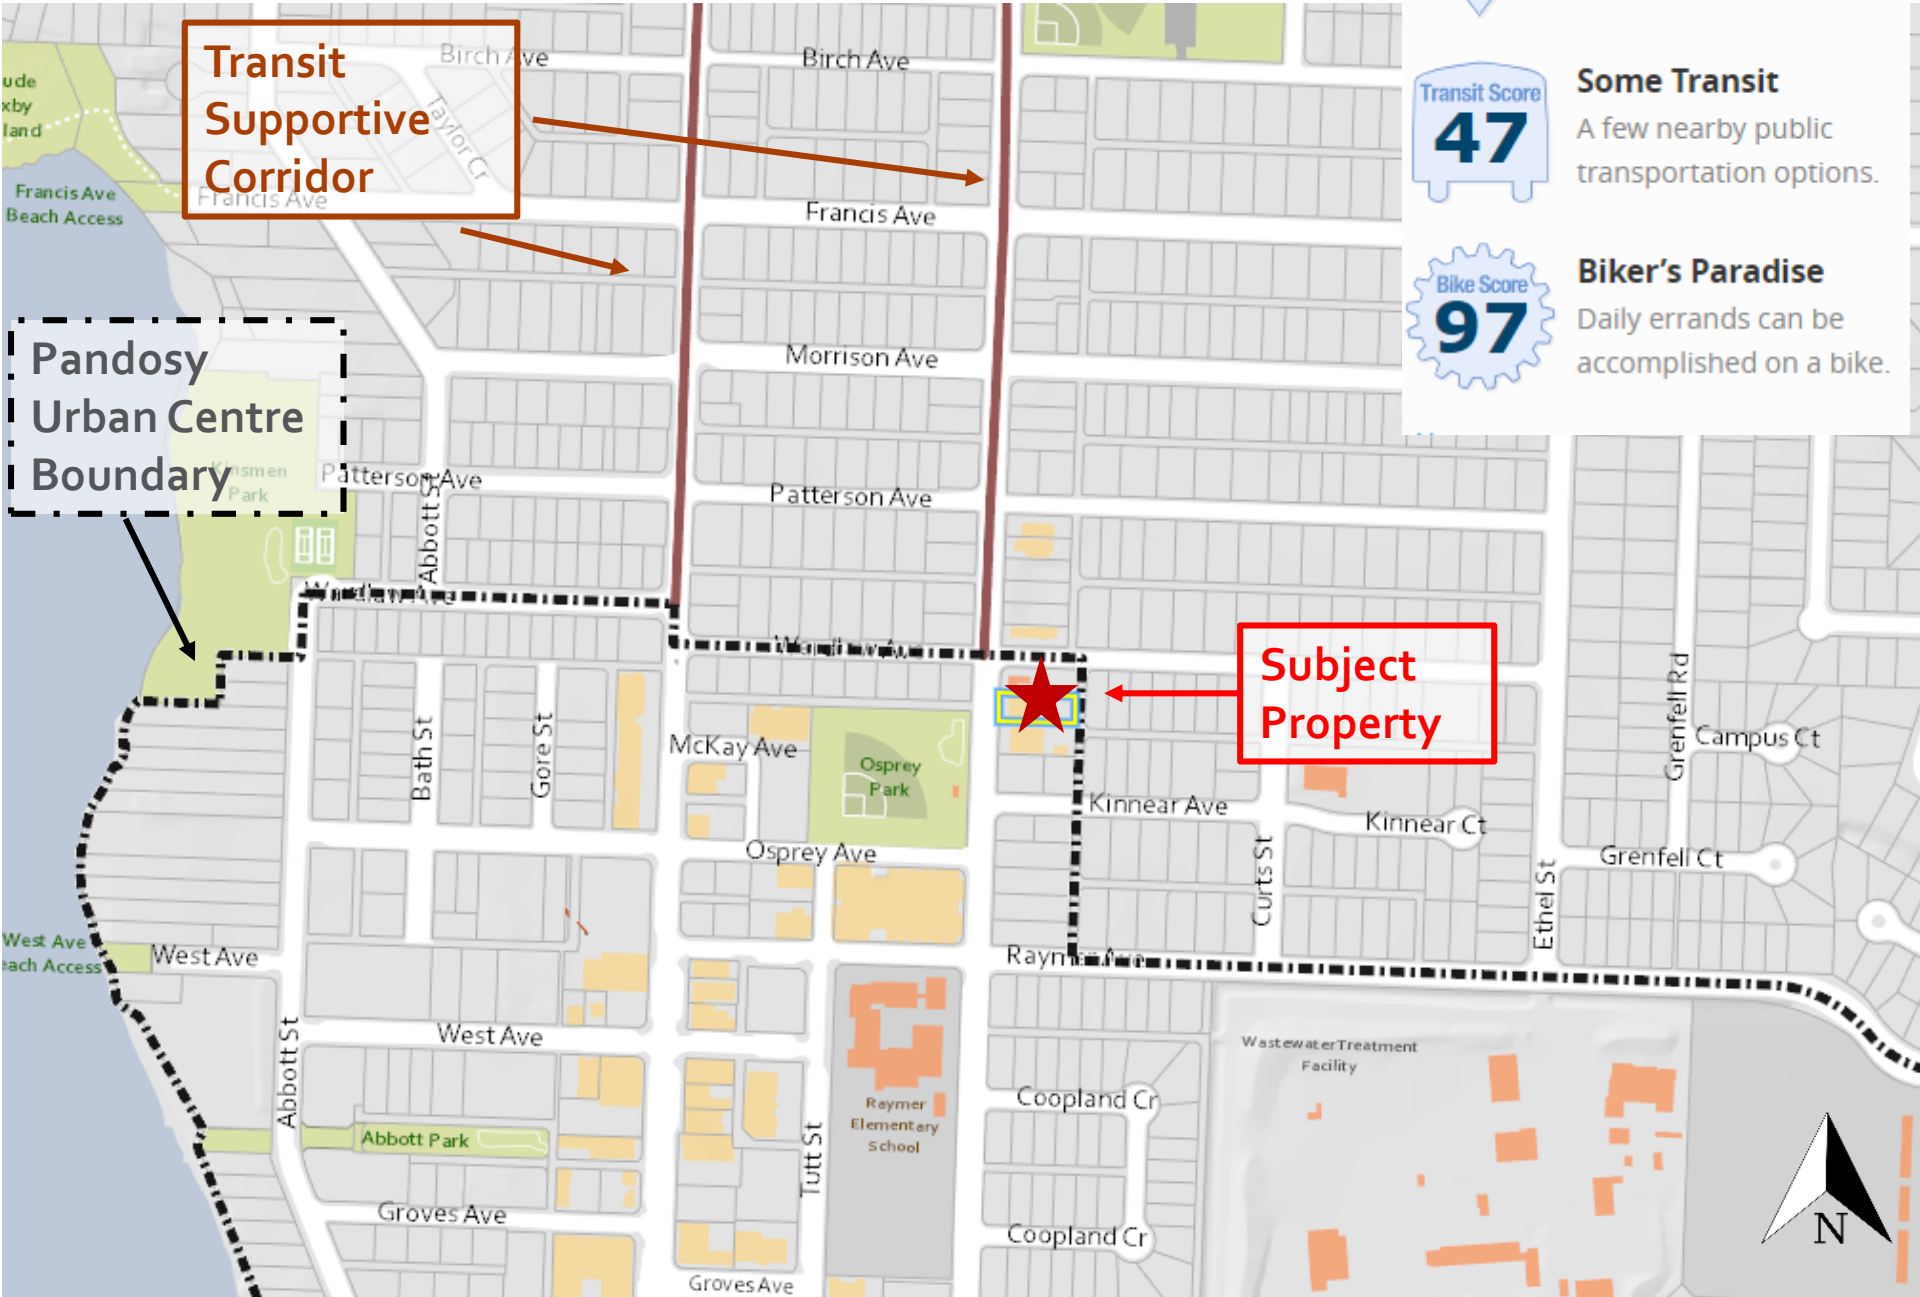

Subject Property Map

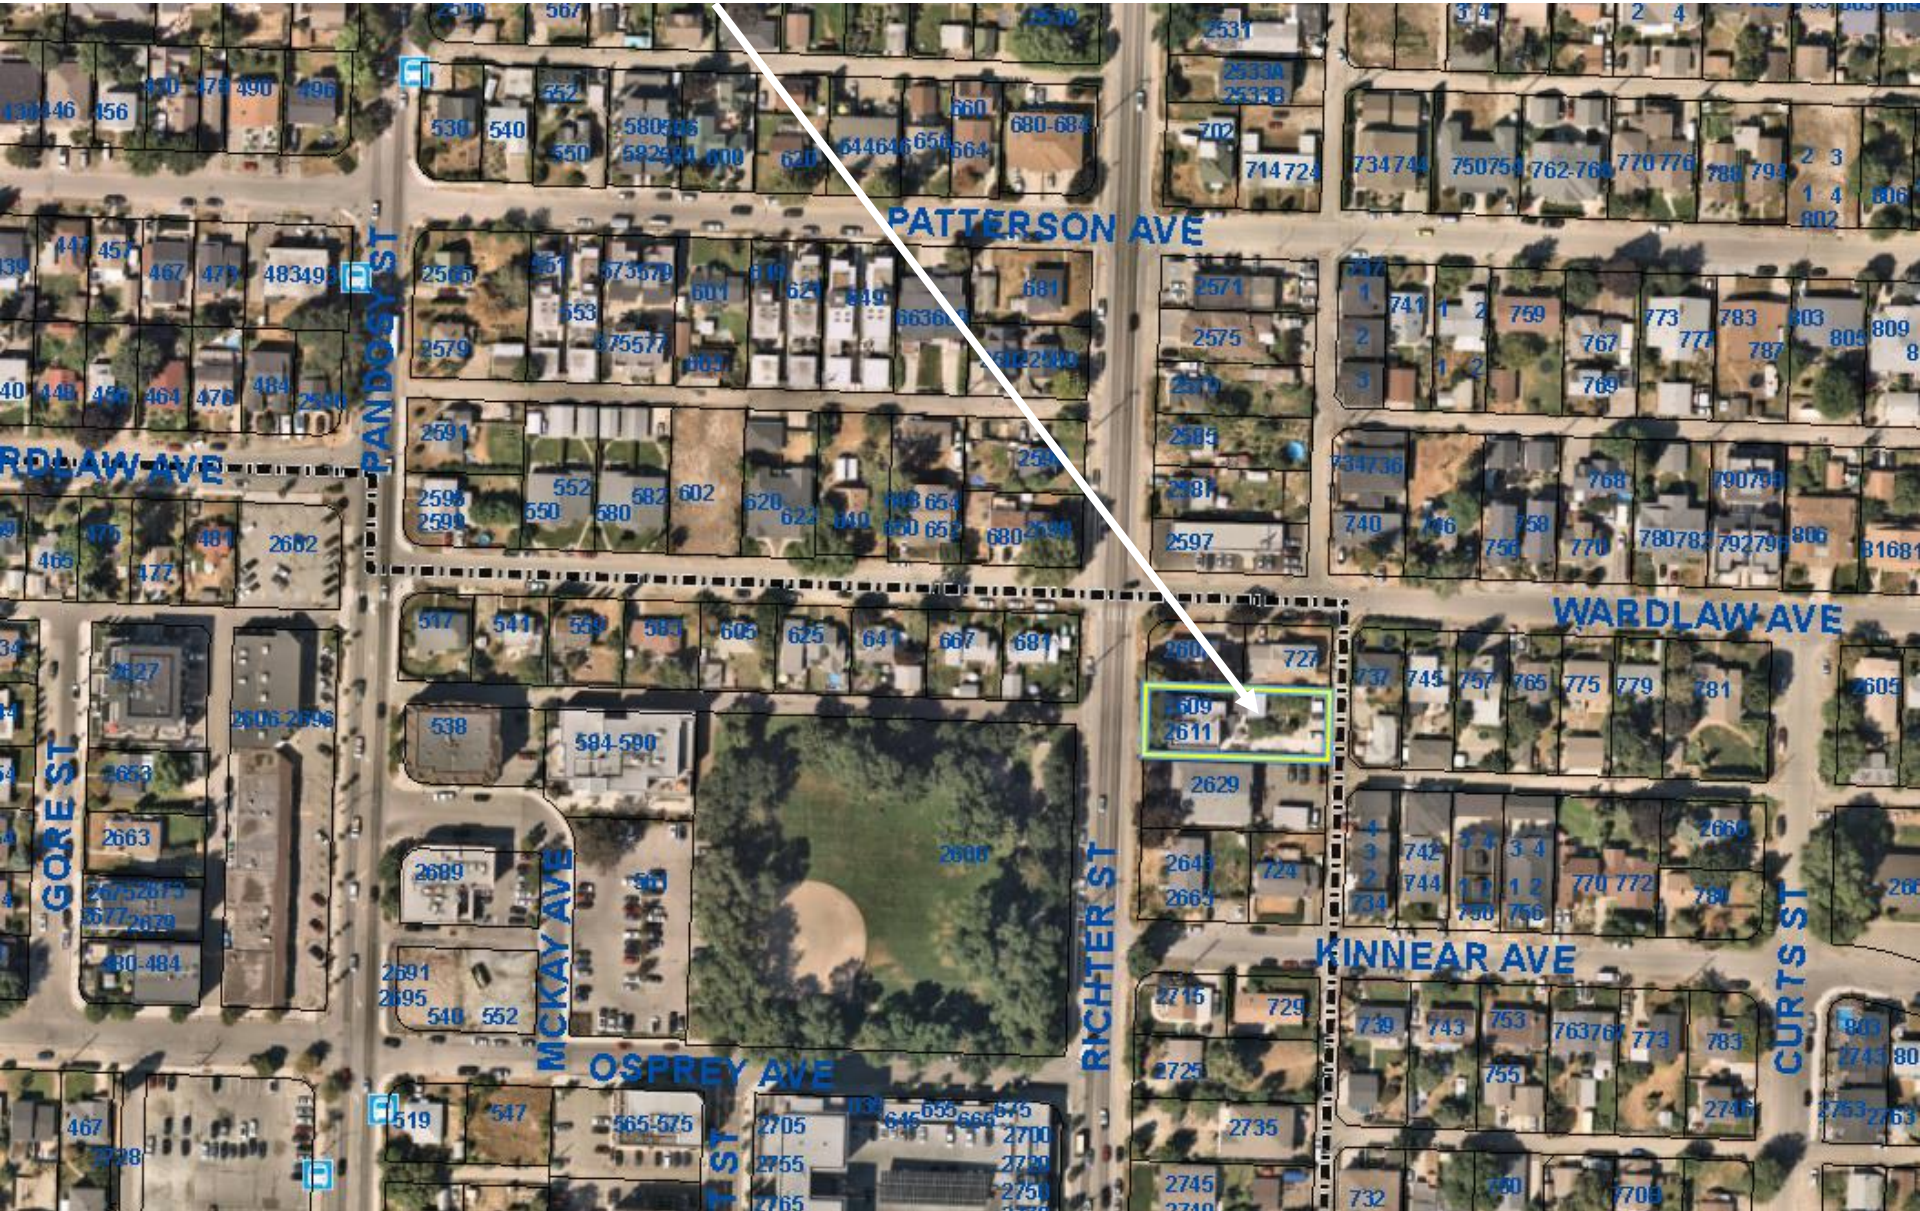

Subject Property Map

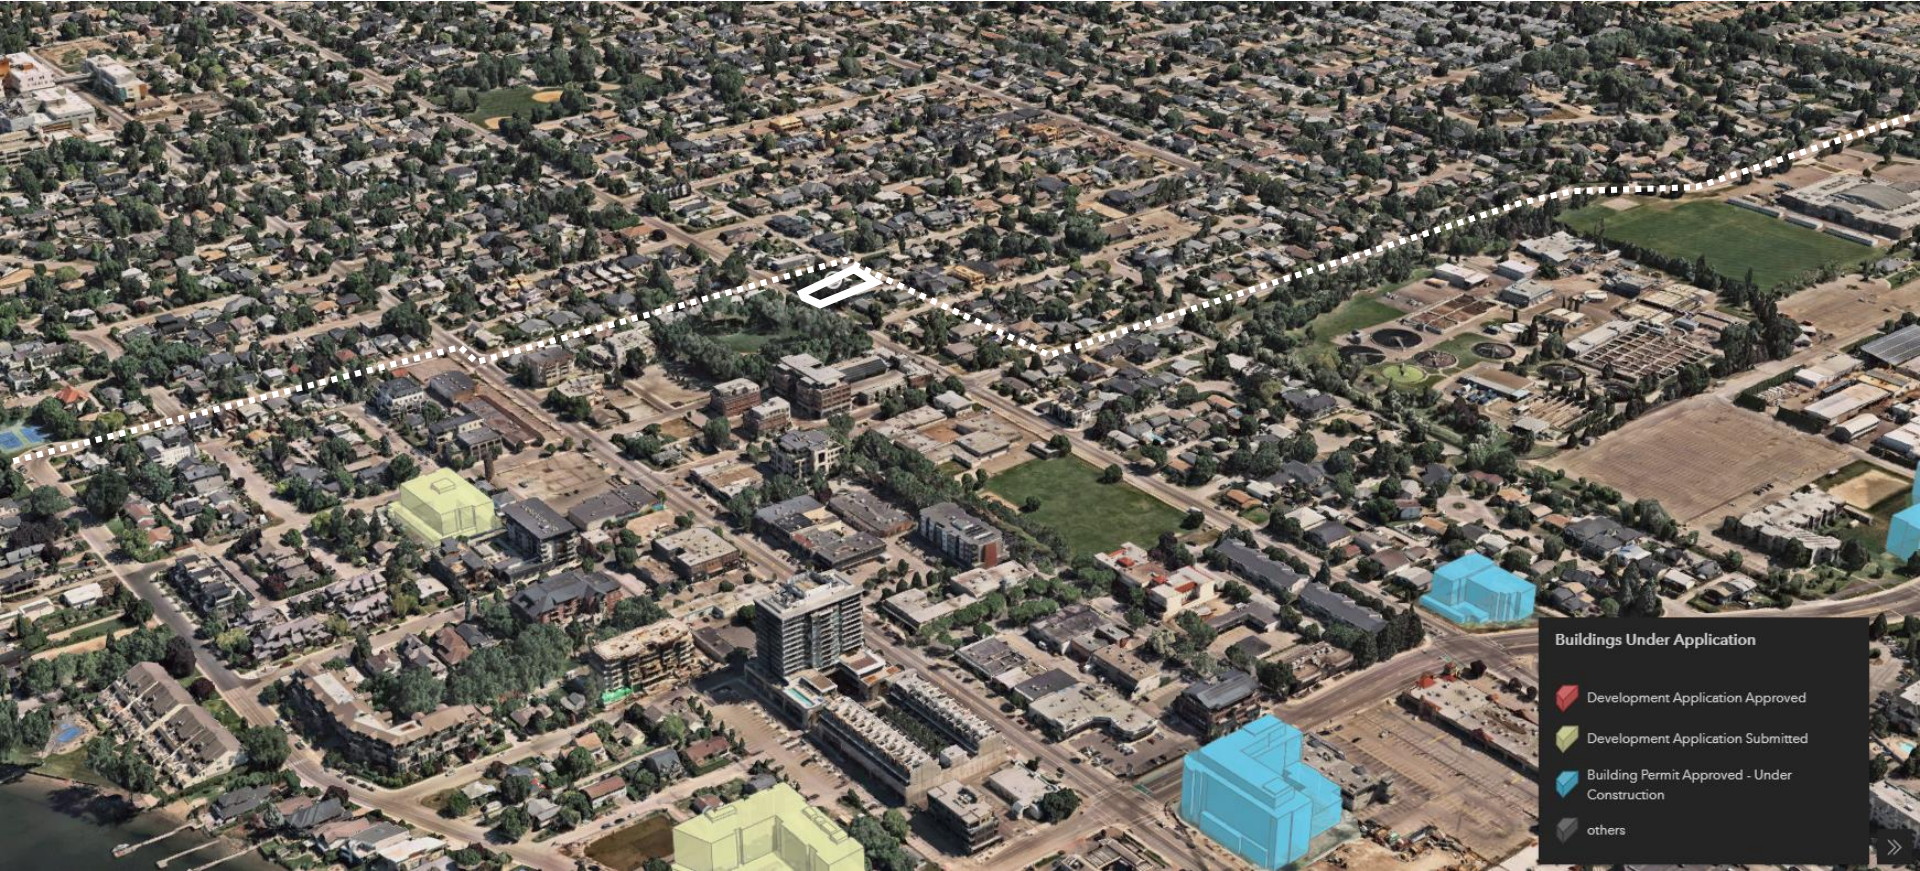

Subject Property Map




Technical Details

- ▶ Women's Shelter and Supportive Housing
 - ▶ 10 unit shelter on floor 2
 - ▶ 24 unit supportive housing on floor 3 to 5
 - ▶ 20 Parking Stalls
 - ▶ 14 Bicycle Parking Stalls

Site Plan & Landscape Plan




Site Plan Overview - 1:100

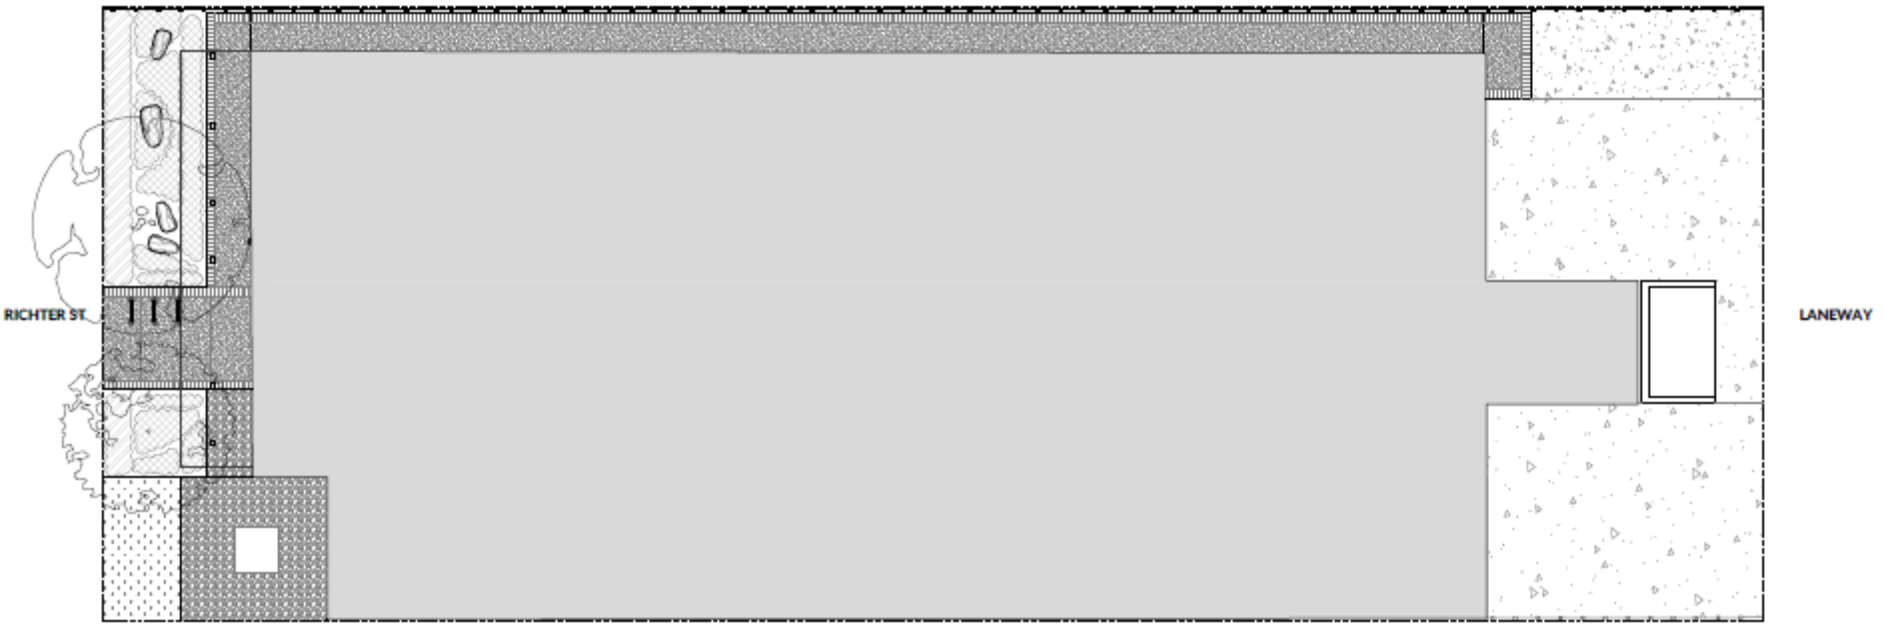

Springfield Rd

Level 1 and Parkade

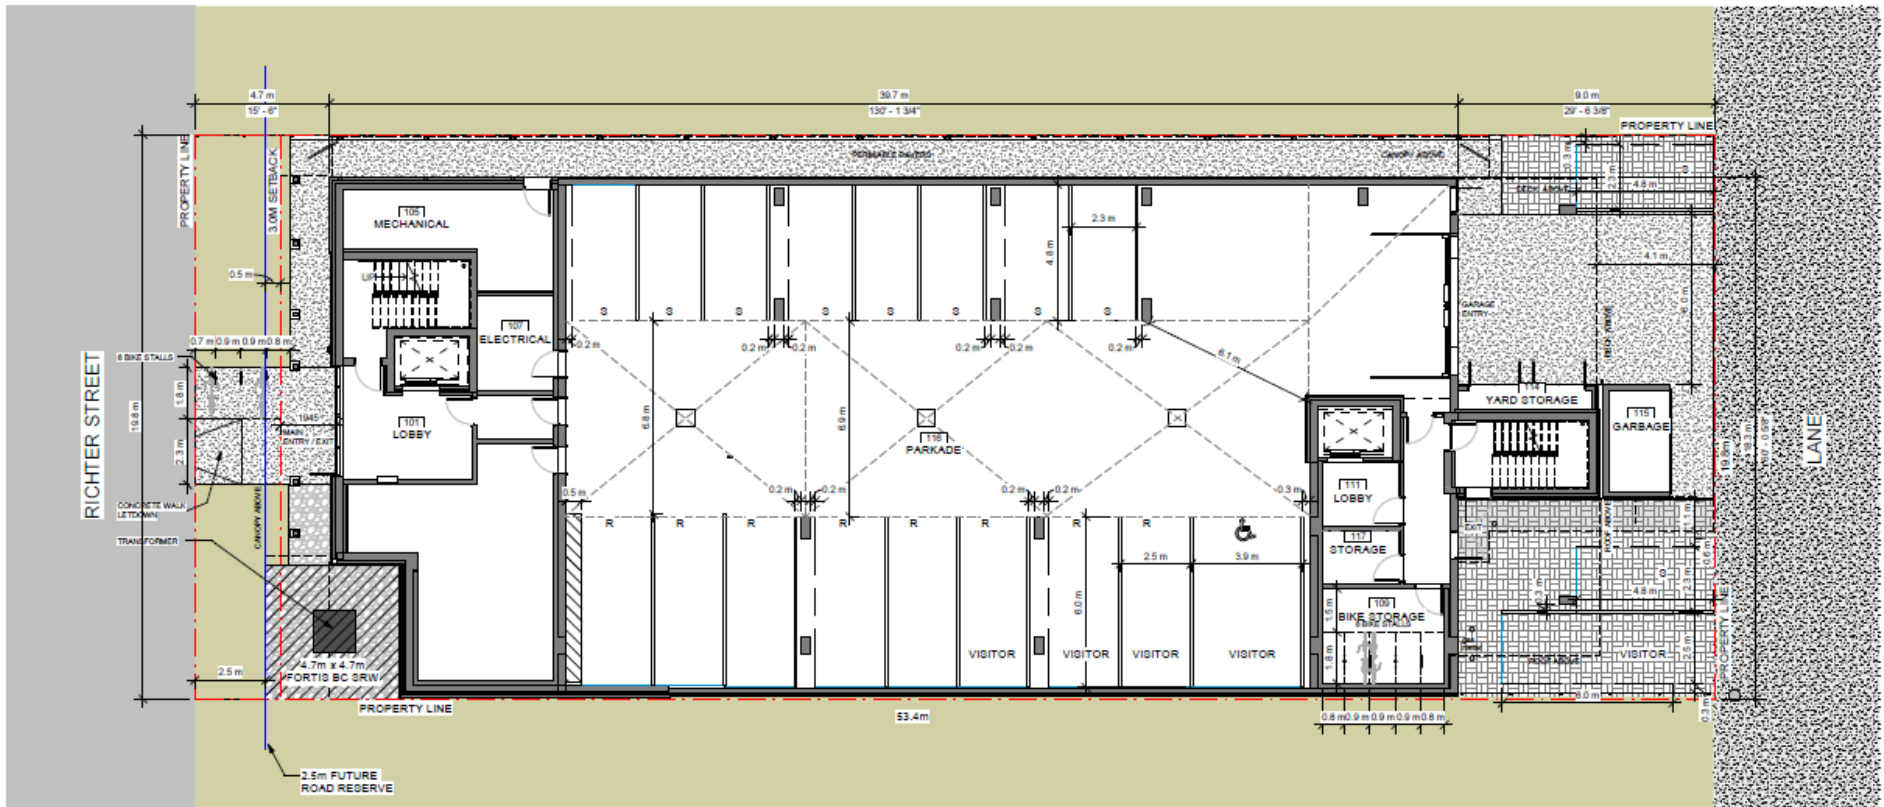

Springfield Rd

Floors Two & Three Plans

2nd Storey



3rd Storey




Floors Four, Five, & Roof Plans

4th & 5th Storey



Roof Plan

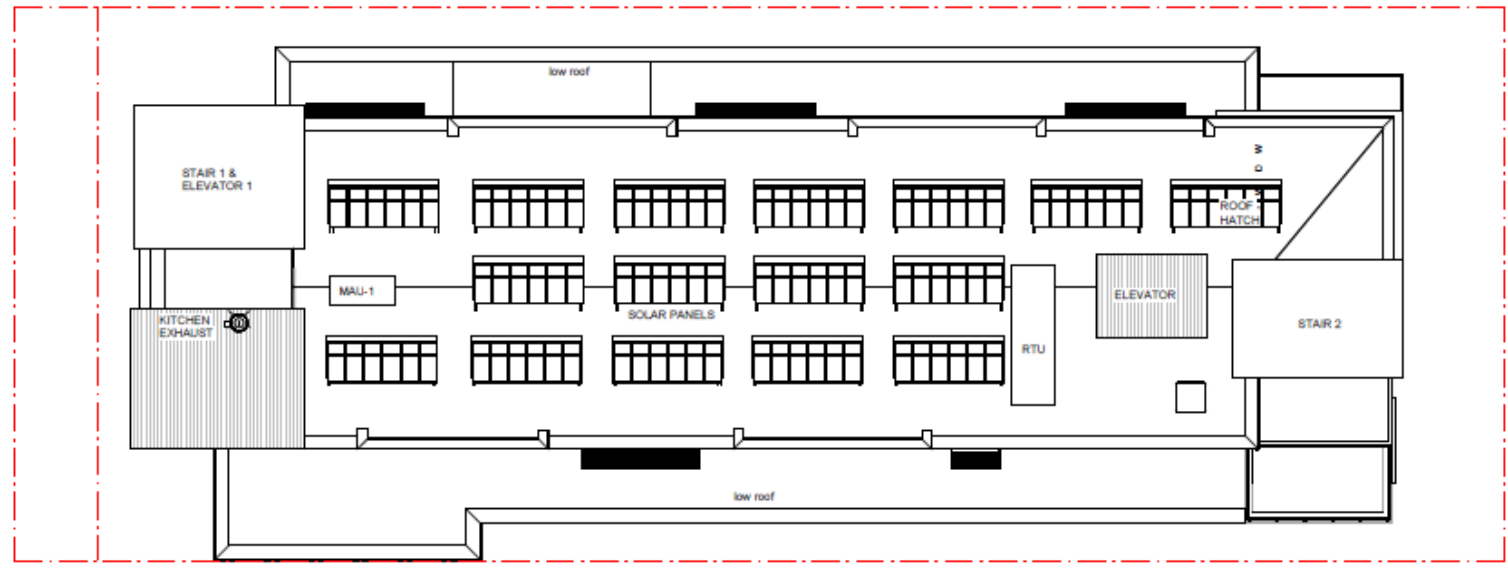

Materials Board

LUX ALUMINUM WOOD GRAIN VERTICAL (#1)



FIBER CEMENT PANEL - WHITE (#2)



FIBER CEMENT PANEL - BLUE (#4)



FIBER CEMENT PANEL - BLACK (#6)



FIBER CEMENT PANEL - GREY (#3)



BRICK VENEER - GREY (#8)



CONCRETE WALL / COLUMN (#8 & #9)



GLASS RAILING (#10)



Elevation – West and East



West



East

Elevation – North



Elevation – South



Rendering – NE



RENDERING FOR
ILLUSTRATIVE
PURPOSES ONLY

VIEW LOOKING NORTH EAST - FRONT ELEVATION

Rendering – SE



RENDERING FOR
ILLUSTRATIVE
PURPOSES ONLY

VIEW LOOKING SOUTH EAST - FRONT ELEVATION

Rendering – NW



VIEW LOOKING NORTH WEST - REAR ELEVATION

Rendering – NW



RENDERING FOR
ILLUSTRATIVE
PURPOSES ONLY

VIEW LOOKING SOUTH WEST - REAR ELEVATION

OCP Policies & Design Guidelines

- ▶ Diverse Housing Form
- ▶ Diverse Housing Tenure
- ▶ Housing with Supports
- ▶ Appropriate height and scale
 - ▶ Within OCP Building Height Map
- ▶ Appropriate Form and Function
 - ▶ Within Residential Character as stated by OCP Retail Street Map

Staff Recommendation

- ▶ Staff recommend **support** for the proposed Development Permit as it:
 - ▶ Aligns with OCP Chapter 5 Policies
 - ▶ Meets majority of OCP Design Guidelines
 - ▶ No Variances