





WESTERKAMP DESIGN INC.  
 1587 SUTHERLAND AVENUE  
 KELOWNA, B.C. V1Y - 5Y7  
 (250) 878-7848  
 e-mail: [fw@wd-inc.com](mailto:fw@wd-inc.com)  
 web: [www.fwd-inc.com](http://www.fwd-inc.com)

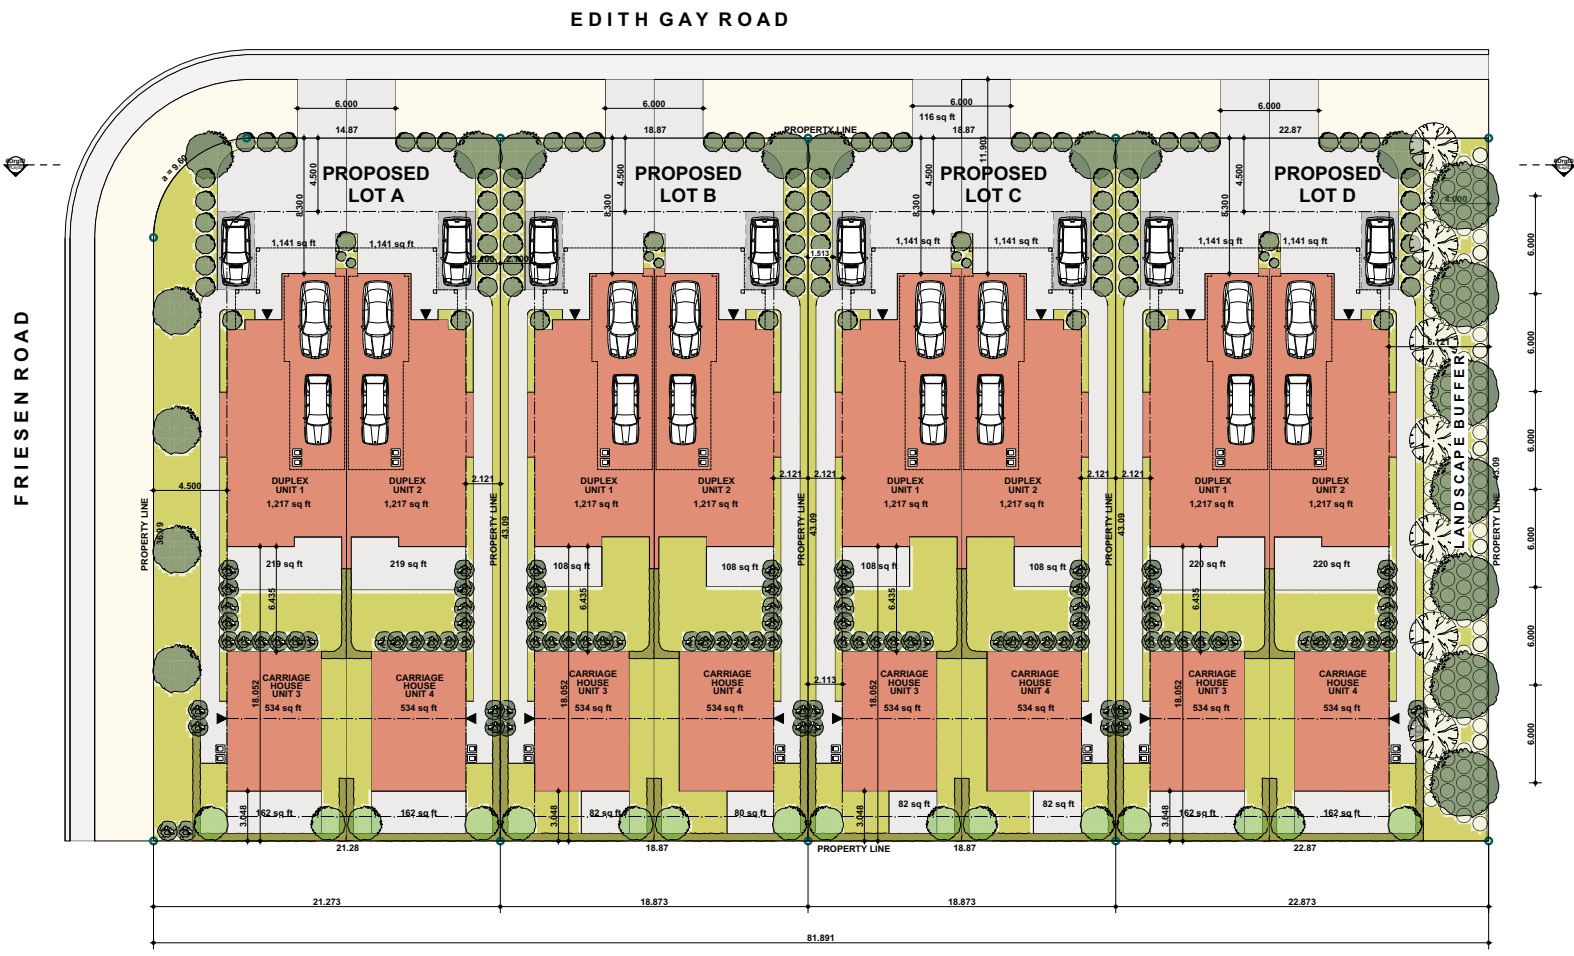

**Landscape Plan**

SCALE: 1:300

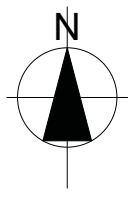

**445-465 Edith Gay Road**  
 PROPOSED 4-UNIT  
 DUPLEX DEVELOPMENT  
**Landscape Plan**

PROJECT:	445-465 Edith Gay Road PROPOSED 4-UNIT DUPLEX DEVELOPMENT	
TITLE:	Landscape Plan	
CLIENT:	CWC - KELOWNA, BC	
LEGAL:	PLAN KAP2378, LOT 12, D.L. 138	

REVISED:	
REVISED:	
REVISED:	
REVISED:	
SCALE:	DATE:
AS NOTED	3/27/2023

SHEET:  
**DP-005a**