
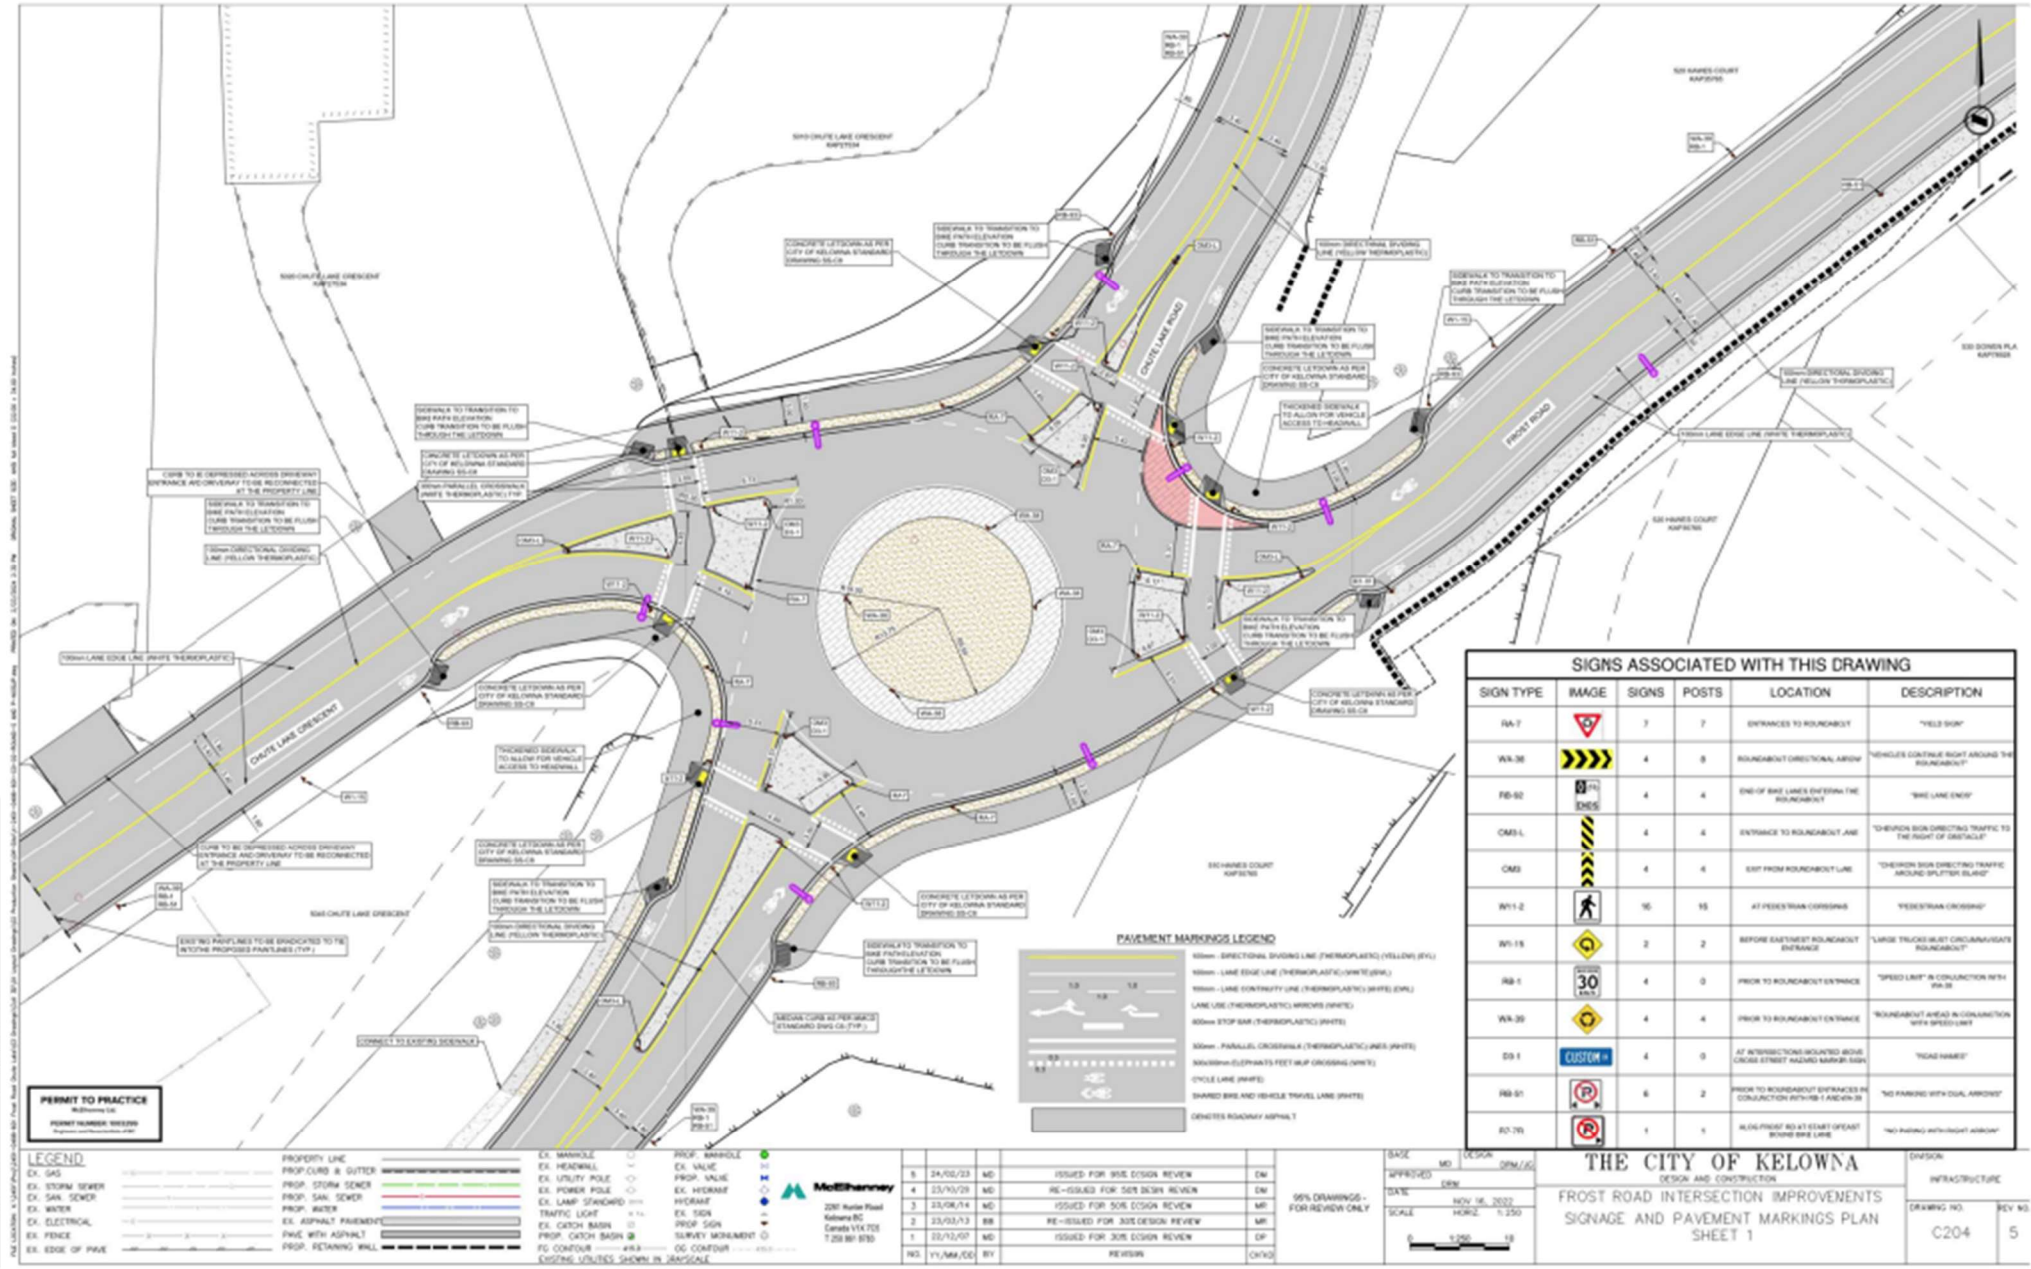


Attachment 7 – Frost Road and Chute Lake Road

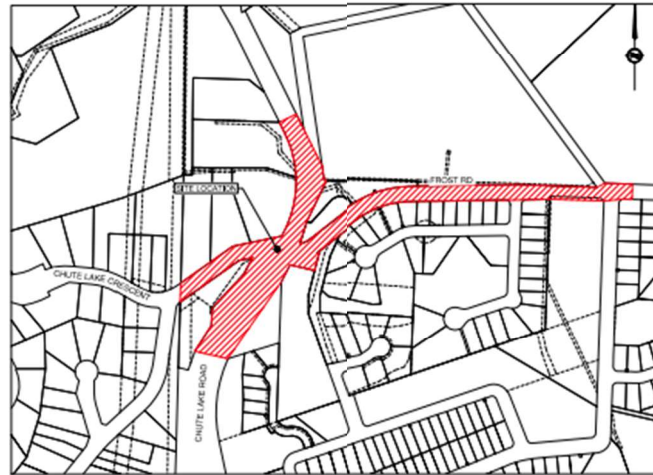

THE CITY OF KELOWNA
DESIGN AND CONSTRUCTION
INFRASTRUCTURE
FROST ROAD INTERSECTION IMPROVEMENTS
SIGNAGE AND PAVEMENT MARKINGS PLAN
SHEET 1
DRAWING NO. C204
REV NO. 5