


Appendix L : Existing Utility Networks

DATE: 2016-07-26 - 2:48pm (ISLAF)
PATH: \\s0262\Project\Group\Projects\627320 - YLW Master Plan\4-ENG\4T_AIRPORT PLANNING\DK_SKETCHES\AC drawings\MASTER PLAN UPDATE\627320-0000-40DK-0020 TO 0024.V
PROJECT: 627320

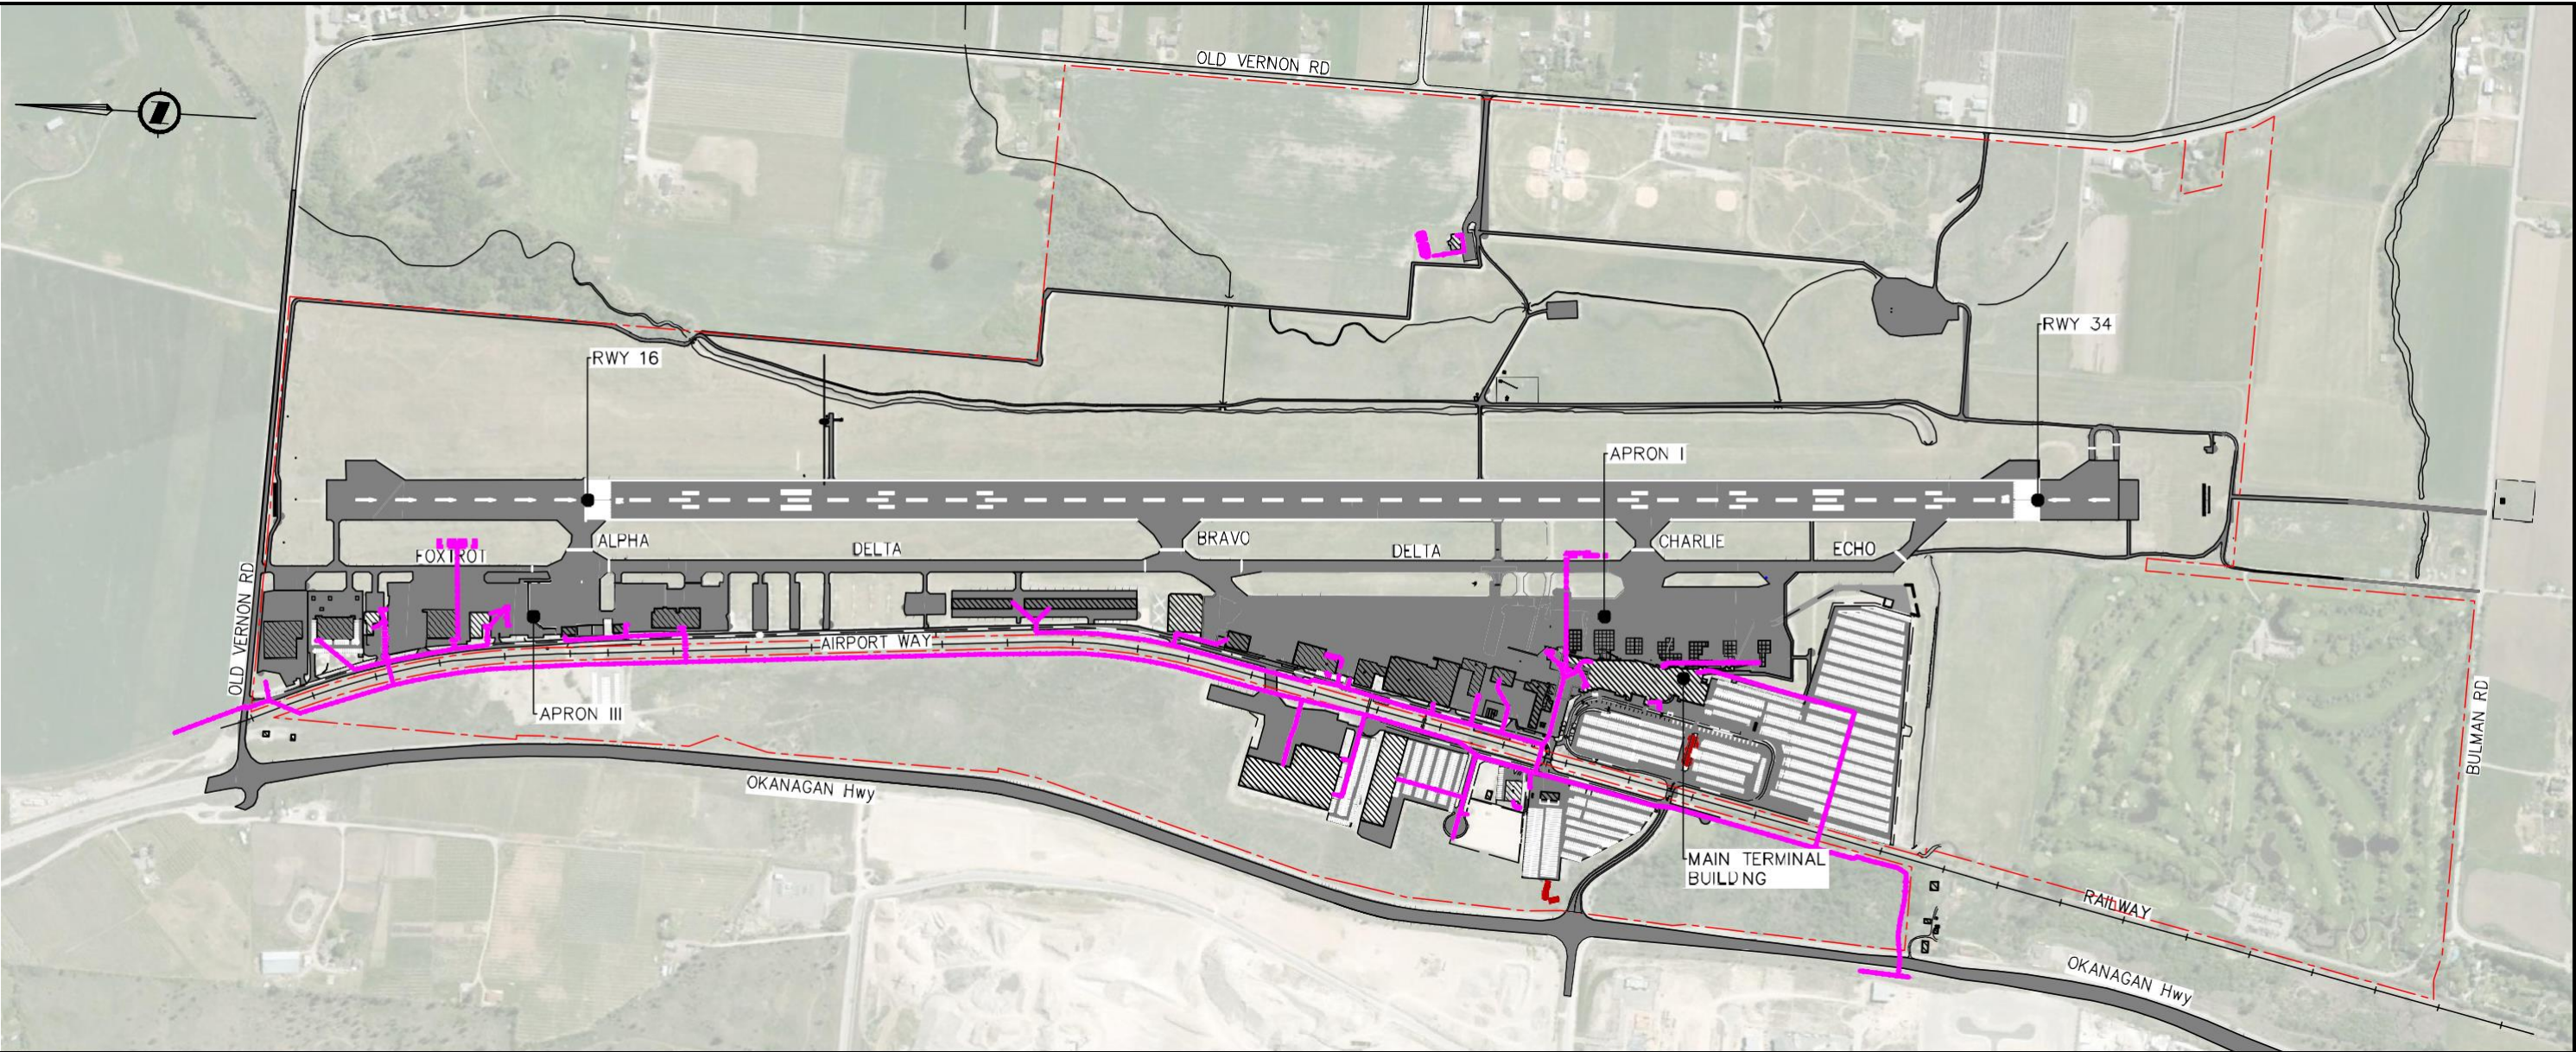

- LEGEND
- PAVEMENTS
 - BUILDING STRUCTURE
 - AIRPORT BOUNDARY
 - SANITARY LINE

SCALE 1:10 000
@11x17
0 200 500m

1	PA	2016-07-21	ISSUED FOR INFORMATION					
ISSUE No	REV.	DATE (Y/M/D)	PURPOSE OF ISSUE		No	REVISION DESCRIPTION	DATE (Y/M/D)	* **
ISSUE REGISTER					REVISION REGISTER * DESIGNED ** APPROVED			


PROFESSIONAL SEAL

SNC-LAVALIN
Airports & Aviation Group
500-745 Thurlow Street, Vancouver British Columbia, Canada. V6E 1V8
Tel: 604-662-3555

YLW
Kelowna International Airport

DESIGNED
DRAWN
CHECKED
APPROVED
DATE 2016-07-21
SCALE 1:10 000

PROJECT YLW MASTER PLAN				
SANITARY SERVICES LAYOUT				
PROJECT No	SUBDIVISION	SUBJECT	SERIAL	REV.
627320	0000	40DK	0021	PA

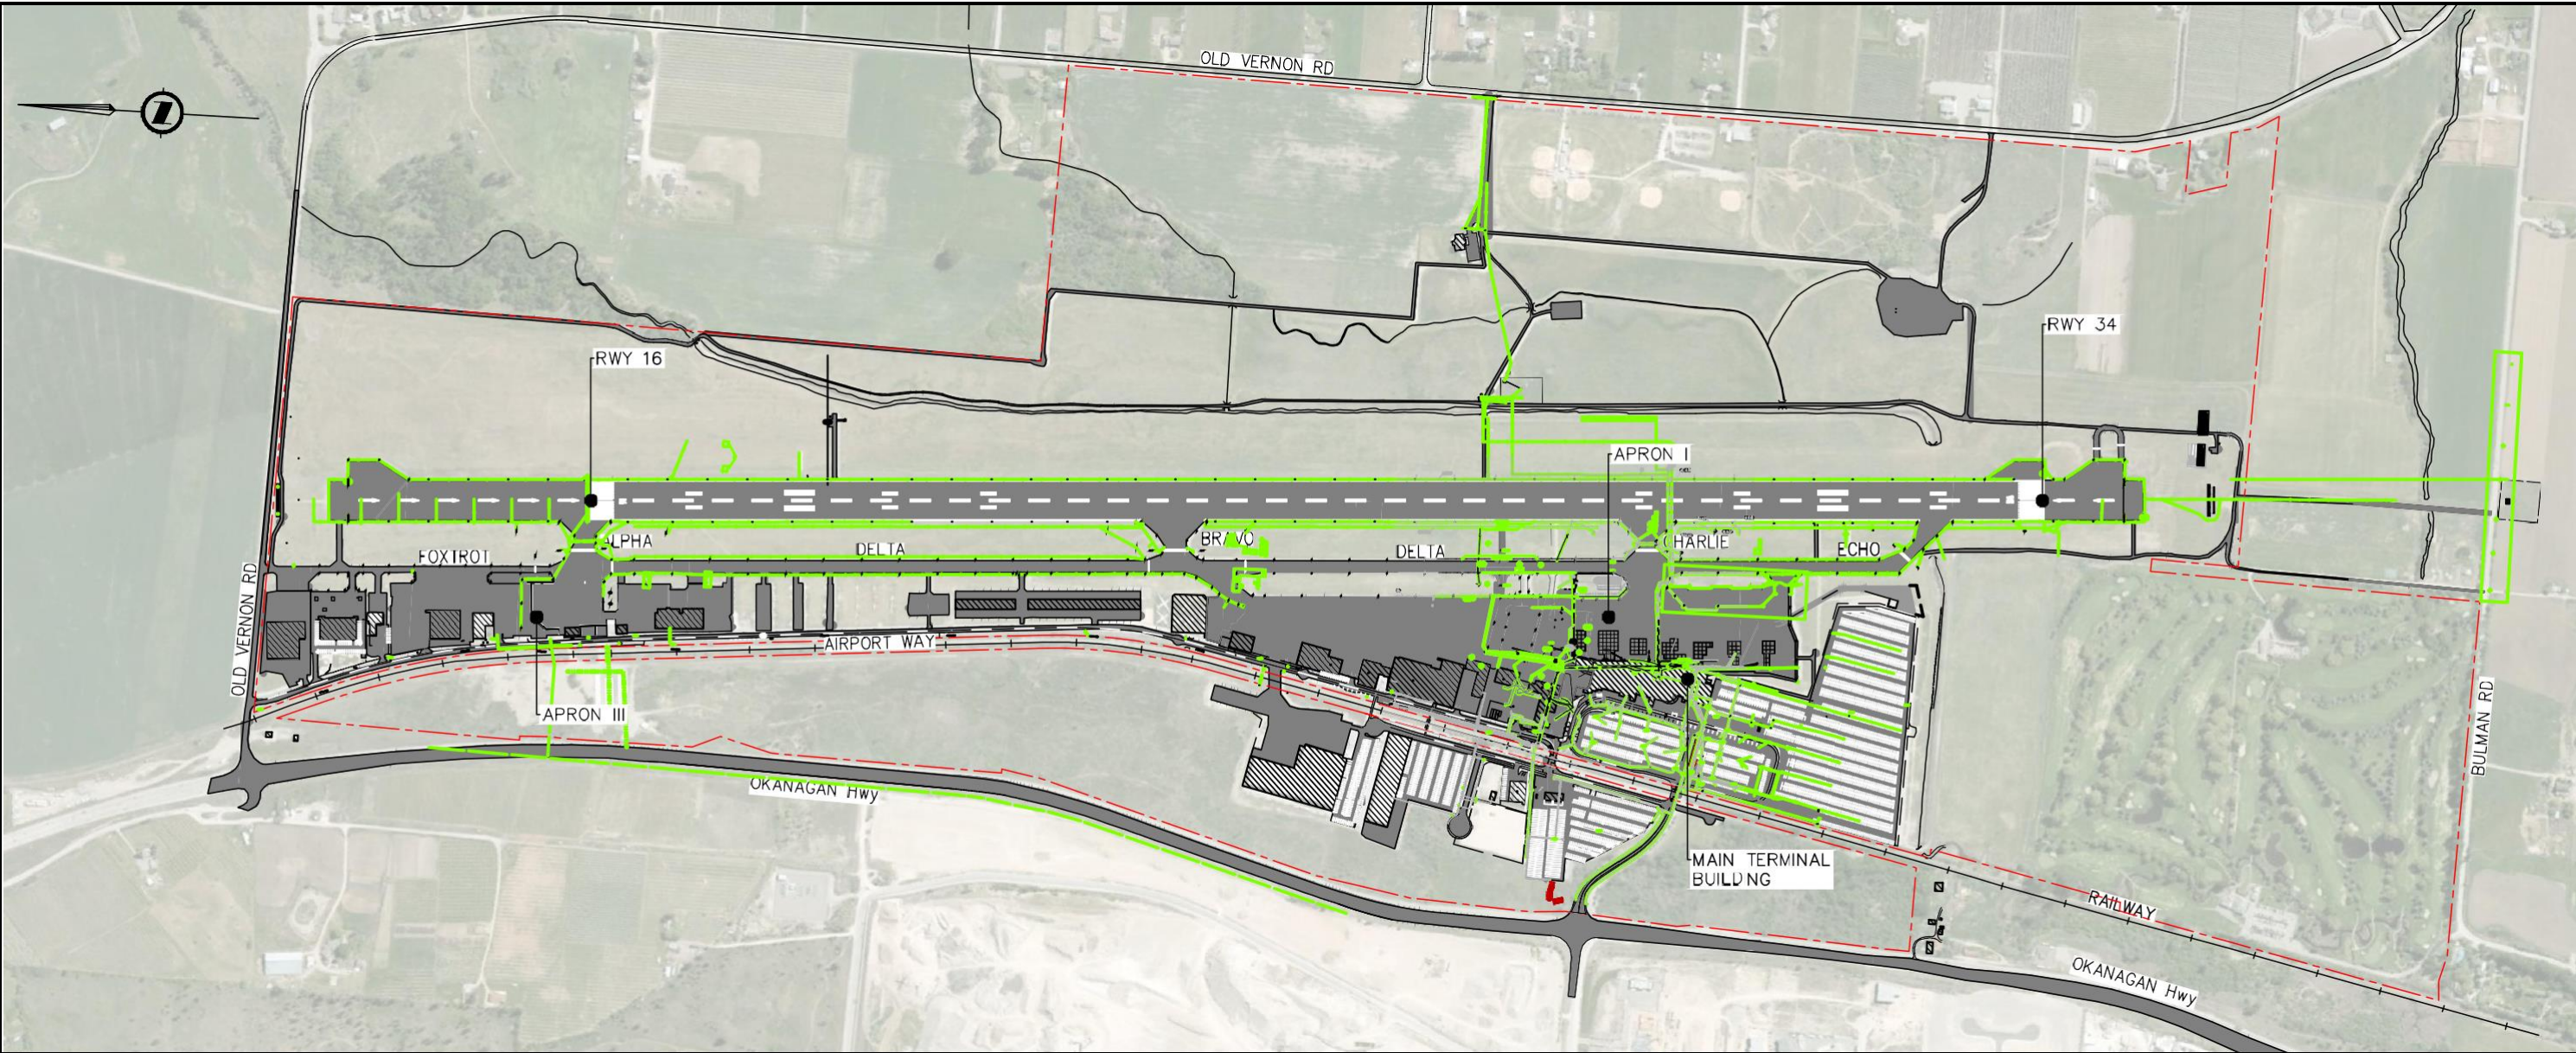

LEGEND

-  PAVEMENTS
 BUILDING STRUCTURE
 AIRPORT BOUNDARY
 POWER AND TELECOM LINE

SCALE 1:10 000
@11x17



0 200 500m

[illegible]

