


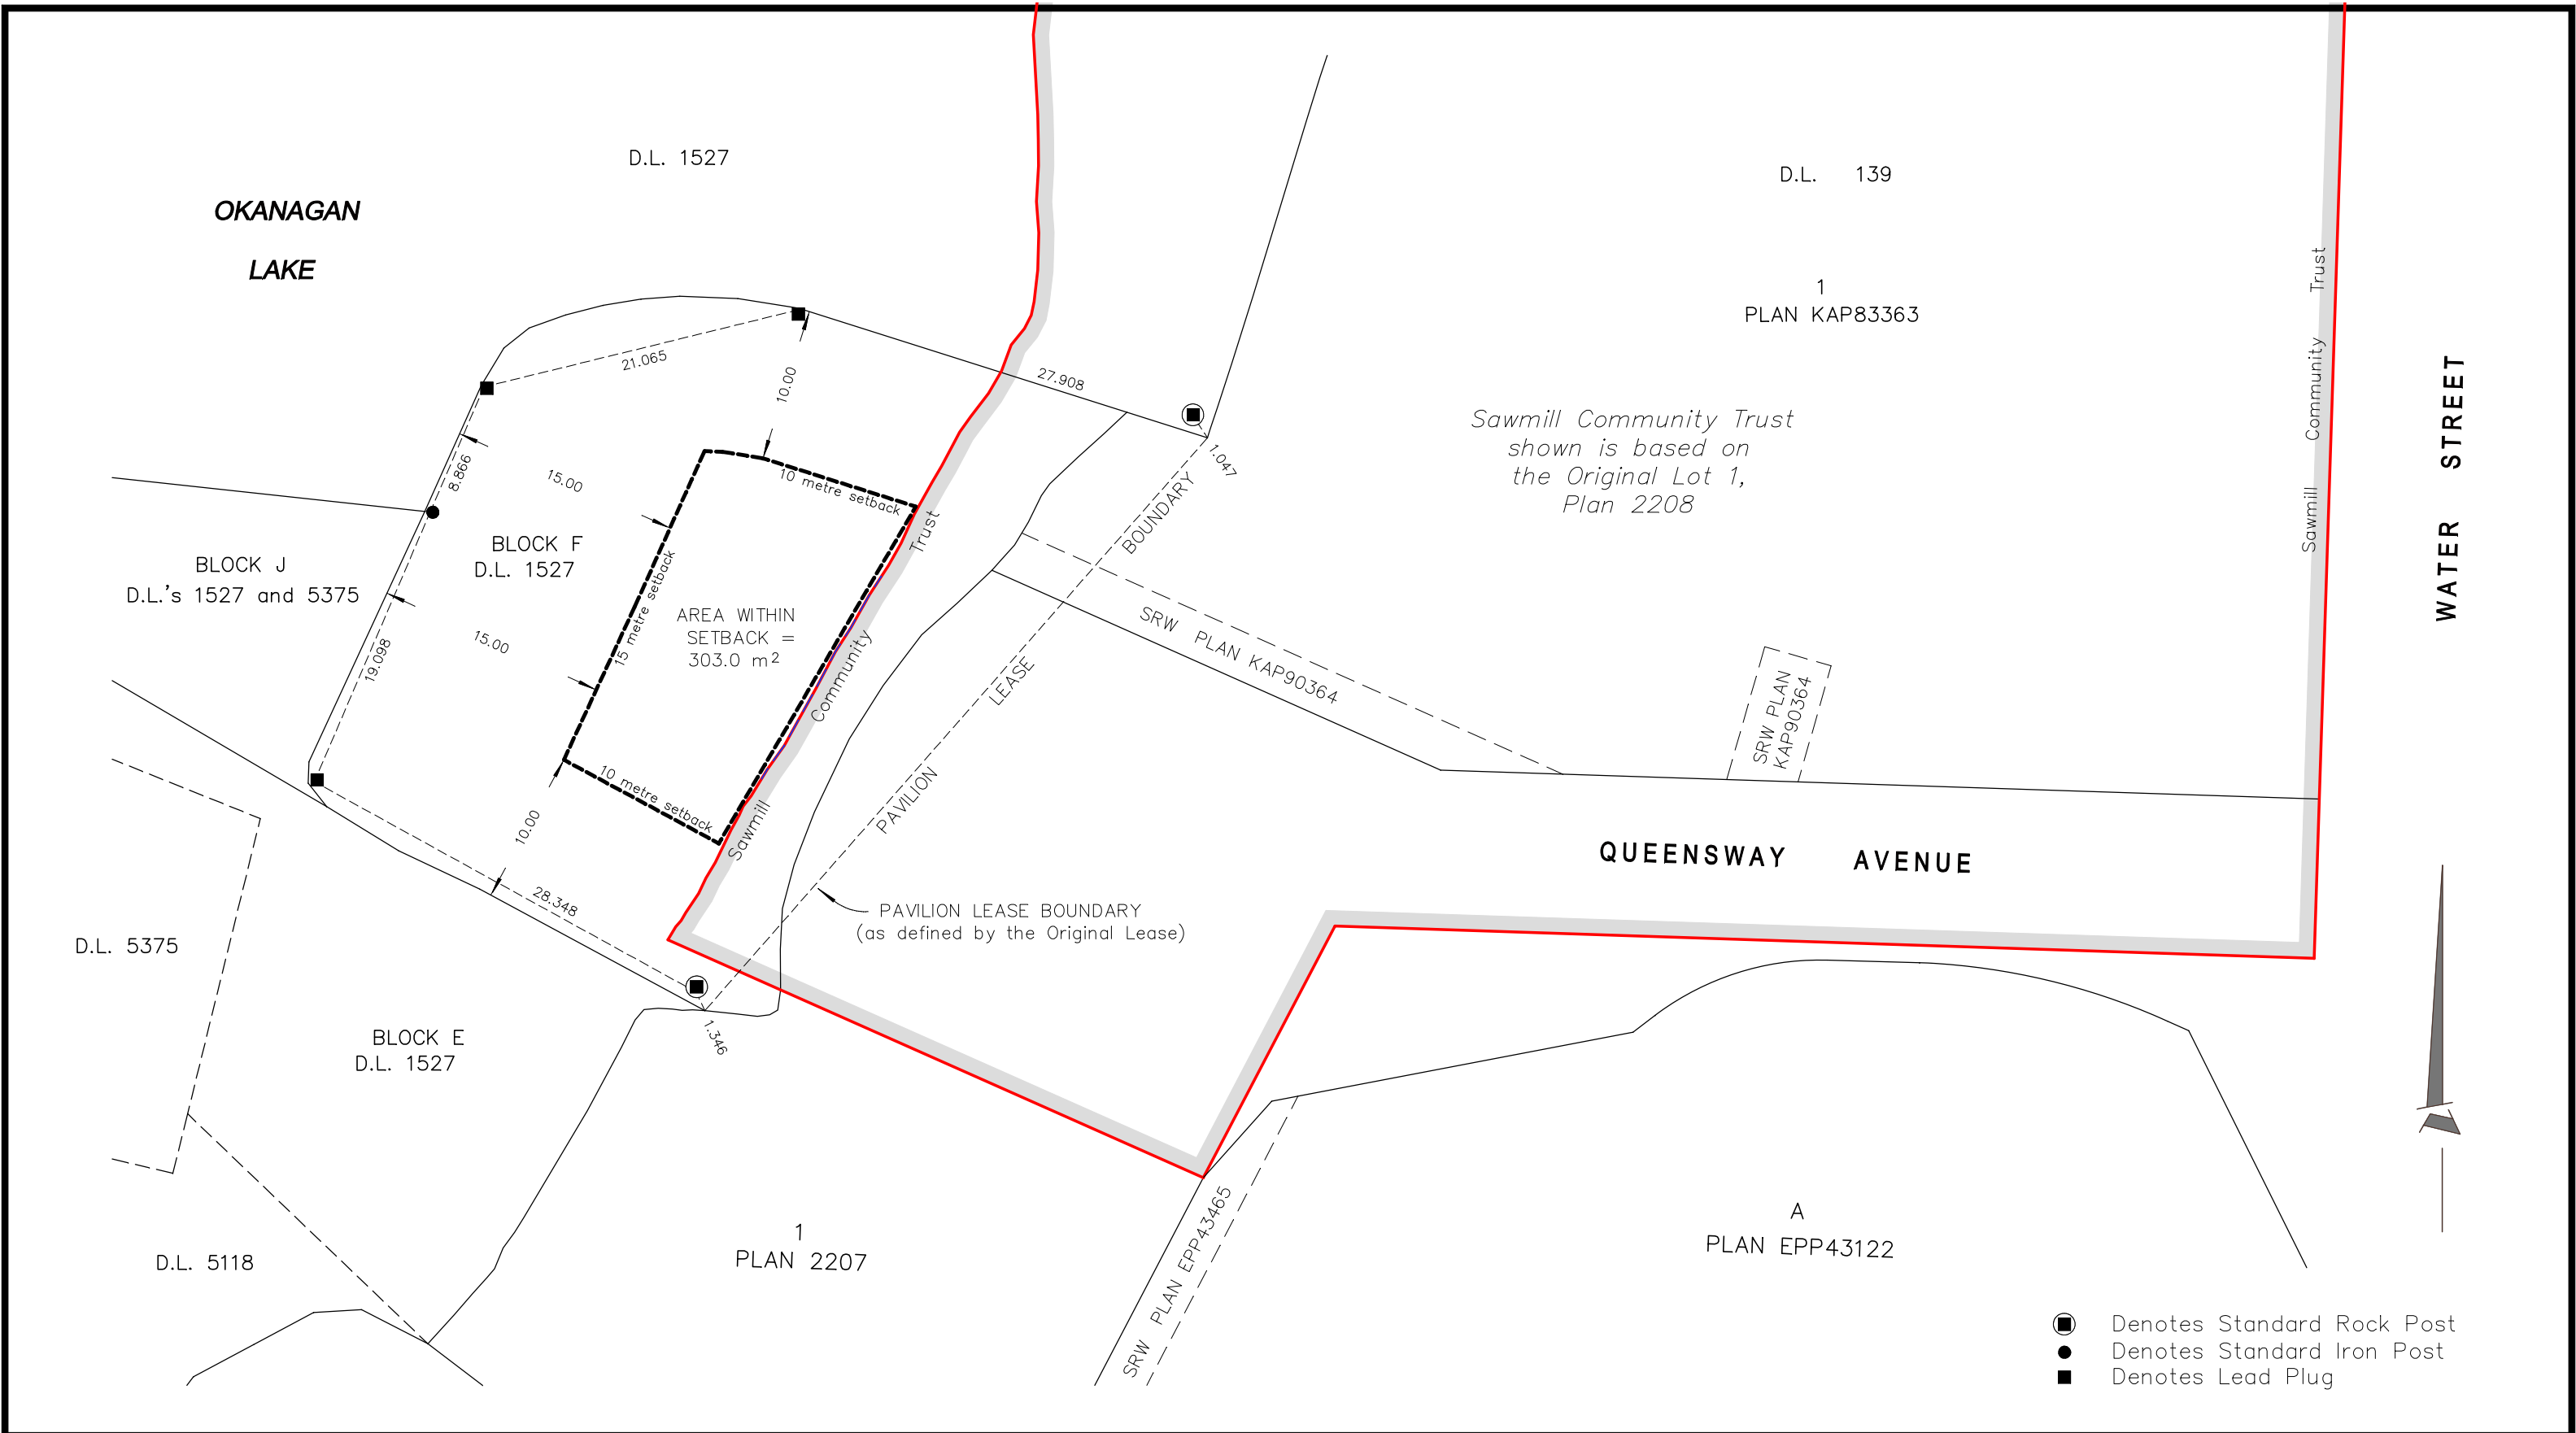

TITLE: SKETCH PLAN SHOWING BUILDING ENVELOPE WITHIN BLOCK F, D.L. 1527 AS IT RELATES TO 10 METRE SETBACK FROM LIMIT OF FILL (SEAWALL) AND THE SAWMILL COMMUNITY TRUST

DRAWN BY: **RUNNALLS DENBY**
british columbia land surveyors
259A Lawrence Avenue Kelowna, B.C. V1Y 6L2
Phone: (250)763-7322 Fax: (250)763-4413 Email: neil@runnallsdenby.com

CLIENT: **CITY OF KELOWNA**

SCALE: **1:400 (11"x17")**

DATE: **OCTOBER 7th, 2016**

DWG: **11573 SCT Sketch 2**

FILE No.: **11573** REV. **0**