
Schedule D

Landscape Concept and Rendering

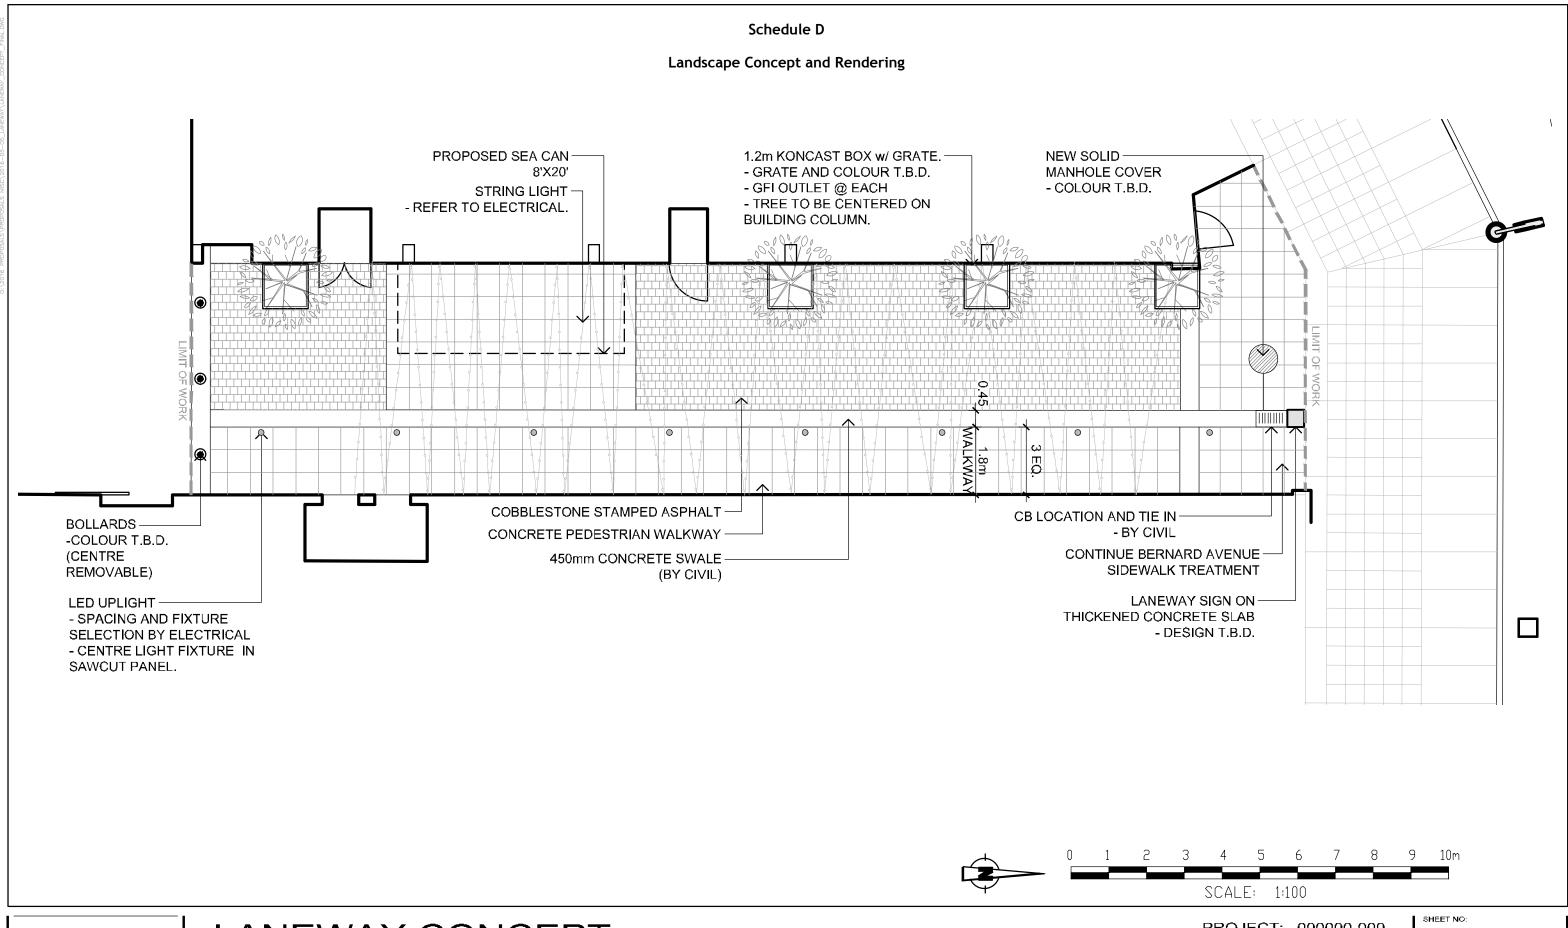



MMM GROUP
LYBUSOTIZ ARET, ESTORE DIREKT DESON (FLAN NICE) ERICINERRO
SOLIZAN ARE SOLIZAN SOLIZ

LANEWAY CONCEPT

LANDSCAPE PLAN

PROJECT: 000000-000

DATE: 07/11/2016

SCALE: 1:100

I -1