


Public Placemaking Bernard Avenue Laneway

City of  Kelowna



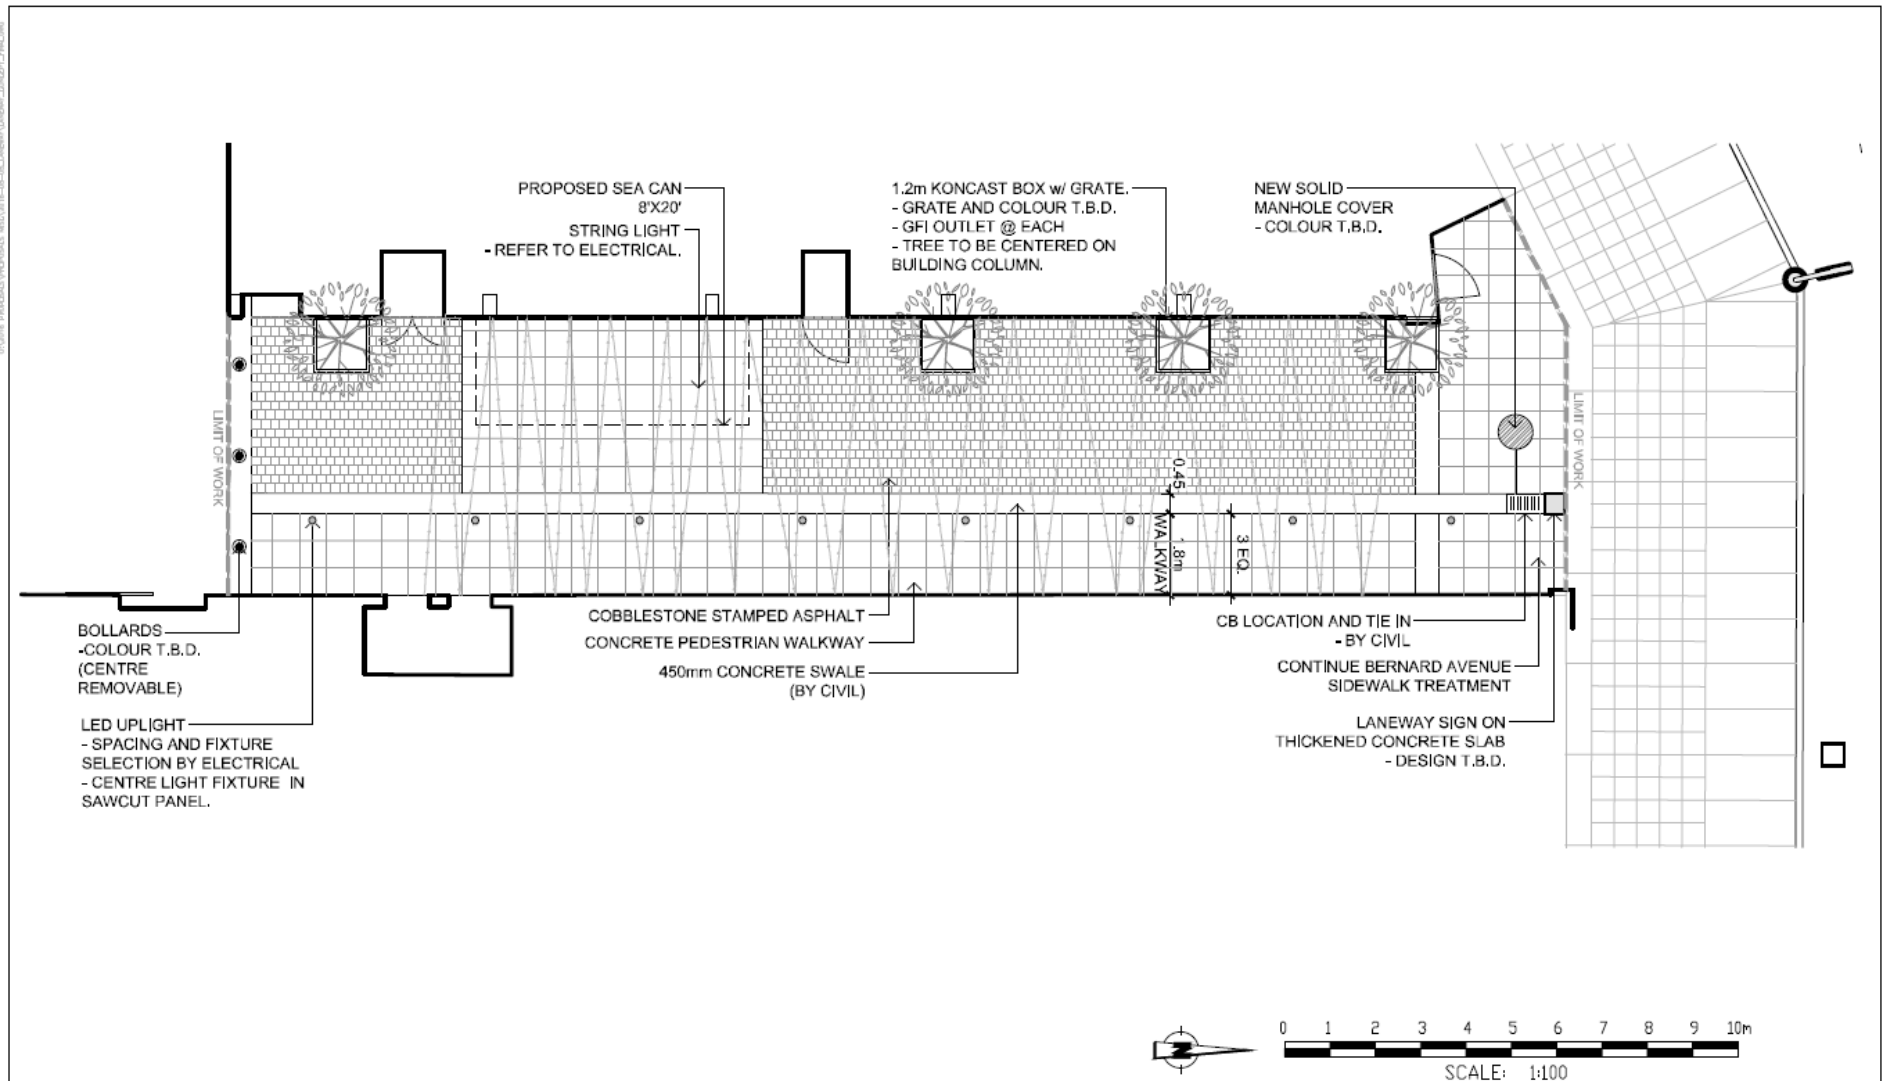

LANEWAY CONCEPT

LANDSCAPE PLAN

PROJECT: 000000-000
DATE: 07/11/2016
SCALE: 1:100

SHEET NO:
L-1



Huculiak

Artistic Rendering – Steve Huculiak