




B.C. LAND SURVEYOR'S CERTIFICATE OF LOCATION  
ON LOT A, PLAN 35110, DISTRICT LOT 167, O.D.Y.D.

Planner Initials TA

485 ELDORADO ROAD

Building to be demolished

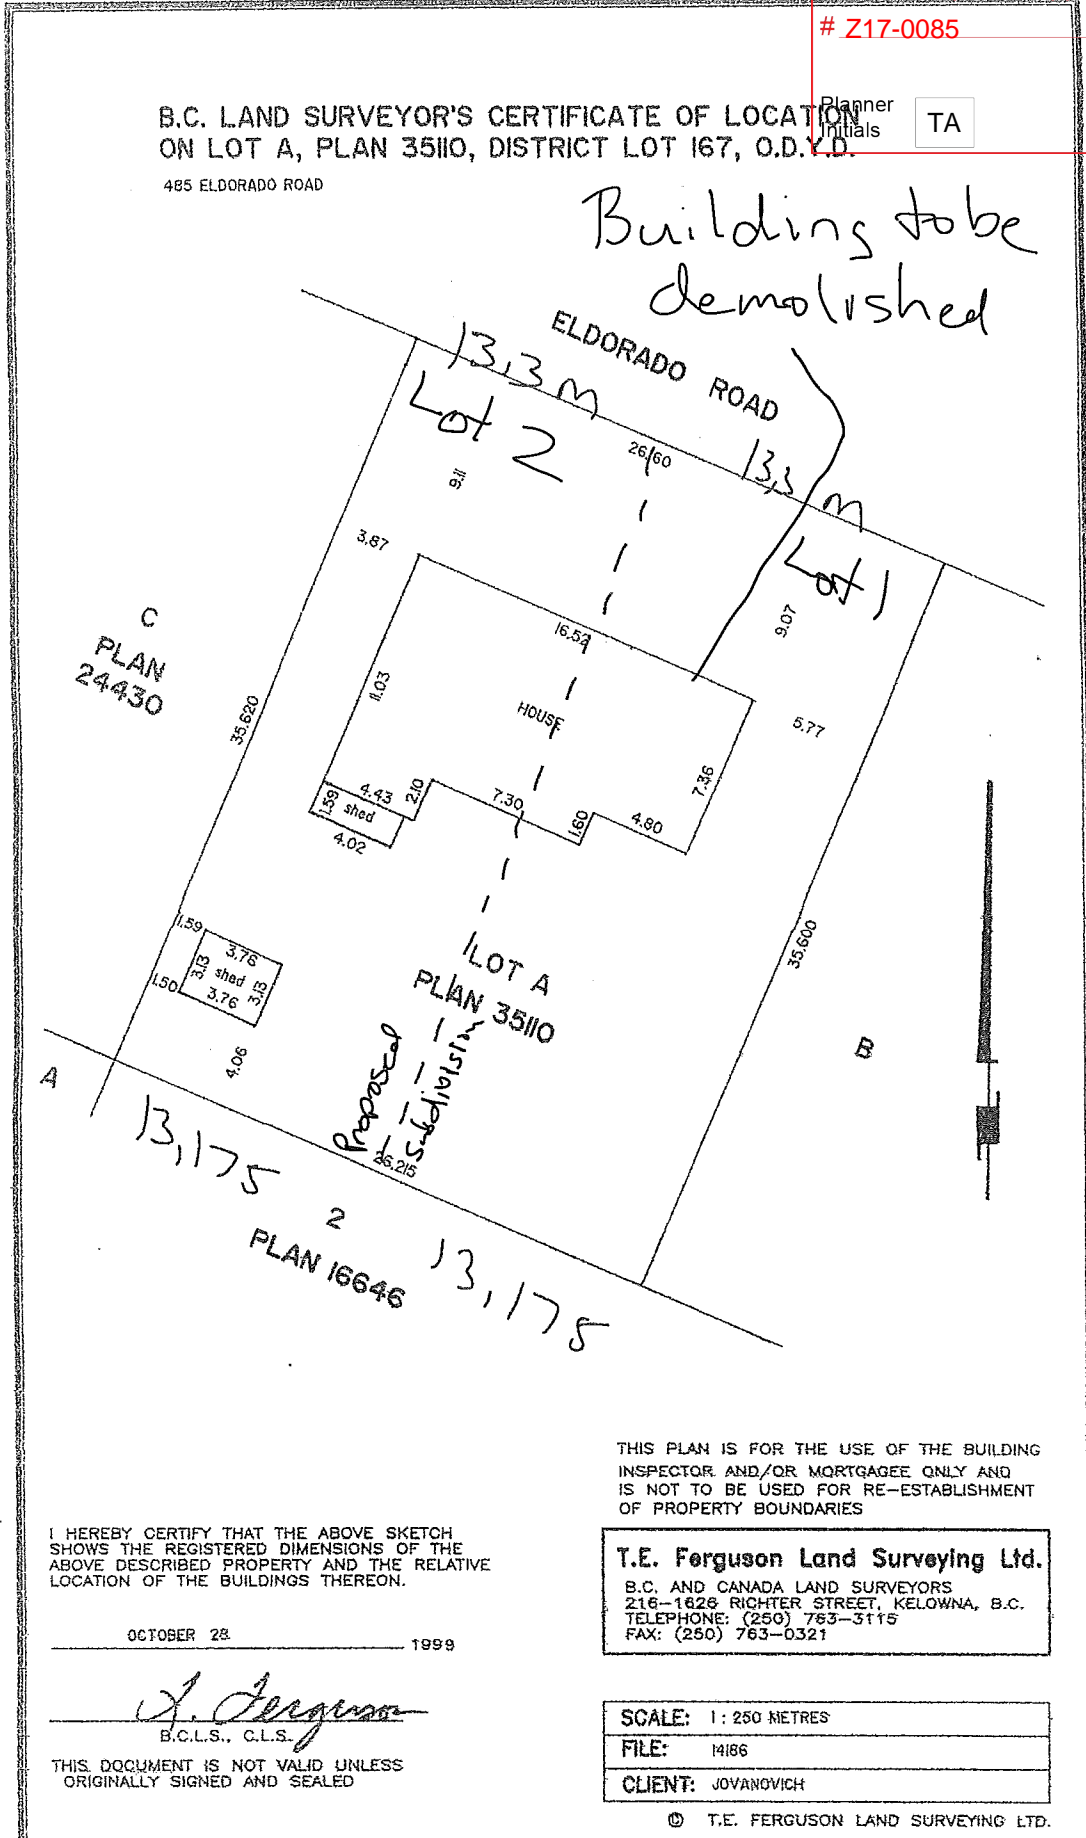

C  
PLAN  
24430

LOT A  
PLAN 35110

PLAN 16646

THIS PLAN IS FOR THE USE OF THE BUILDING INSPECTOR AND/OR MORTGAGEE ONLY AND IS NOT TO BE USED FOR RE-ESTABLISHMENT OF PROPERTY BOUNDARIES

I HEREBY CERTIFY THAT THE ABOVE SKETCH SHOWS THE REGISTERED DIMENSIONS OF THE ABOVE DESCRIBED PROPERTY AND THE RELATIVE LOCATION OF THE BUILDINGS THEREON.

OCTOBER 28 1999

*T.E. Ferguson*  
B.C.L.S., C.L.S.

THIS DOCUMENT IS NOT VALID UNLESS ORIGINALLY SIGNED AND SEALED

**T.E. Ferguson Land Surveying Ltd.**  
B.C. AND CANADA LAND SURVEYORS  
216-1826 RICHTER STREET, KELOWNA, B.C.  
TELEPHONE: (250) 763-3115  
FAX: (250) 763-0321

SCALE: 1 : 250 METRES  
FILE: 14186  
CLIENT: JOVANOVICH