

**SURVEY PLAN CERTIFICATION
PROVINCE OF BRITISH COLUMBIA**

By incorporating your electronic signature into this form you are also incorporating your electronic signature into the attached plan and you
(a) represent that you are a subscriber and that you have incorporated your electronic signature to the attached electronic plan in accordance with section 168.73 (3) of the Land Title Act, RSBC 1996 c.250; and
(b) certify the matters set out in section 168.73 (4) of the Land Title Act,
Each term used in this representation and certification is to be given the meaning ascribed to it in part 10.1 of the Land Title Act.

1. BC LAND SURVEYOR: (Name, address, phone number)

Surveyor General Certification [For Surveyor General Use Only]

2. PLAN IDENTIFICATION: Control Number:
Plan Number:
This original plan number assignment was done under Commission #: LTO Document Reference:

3. CERTIFICATION: Form 9 Explanatory Plan Form 9A

The field survey was completed on: (YYYY/Month/DD) The checklist was filed under ECR#:
The plan was completed and checked on: (YYYY/Month/DD)
I am a British Columbia land surveyor and certify that
this plan was completed and checked on: (YYYY/Month/DD)
that the checklist was filed under ECR#:
and that the plan is correct in accordance with Land Title Office records.

I am a British Columbia land surveyor and certify that the buildings included in this strata plan have not been previously occupied as of (YYYY/Month/DD) None Strata Form S

None Strata Form U1 Strata Form U1/U2

I am a British Columbia land surveyor and certify that the buildings shown on this strata plan are within the external boundaries of the land that is the subject of the strata plan
Certification Date: (YYYY/Month/DD)

I am a British Columbia land surveyor and certify:

1. That the buildings shown on this strata plan are within the external boundaries of the land that is the subject of the strata plan subject to clause 2 of this endorsement
2. That certain parts of the buildings are not within the external boundaries but appropriate and necessary easements of other interests are registered as set out in section 244 (1)(f) of the Strata Property Act.

Registered Charge Number(s):

Certification Date: (YYYY/Month/DD)

Arterial Highway I am a British Columbia land surveyor and certify that I am authorized by the Minister of Transportation and Infrastructure under section 44.1 of the Transportation Act to show certain lands identified on this plan dedicated as Arterial Highway.

Remainder Parcel (Airspace) I am a British Columbia Land Surveyor and certify that no portion of the parcels or dedications created on this plan overlap vertically, that is, lie above or below any portion of the Air Space parcels on Air Space Plan

4. ALTERATION: LTO Document Reference:

This is an alteration to a previous version of this plan identified by control number:

DESCRIPTION OF ALTERATION: SEE SCHEDULE

REFERENCE PLAN TO ACCOMPANY BYLAW NUMBER
BL11697 (CITY OF KELOWNA) TO CLOSE PART OF ROAD
DEDICATED ON PLAN KAP54746, DL 580A, SDYD.

PLAN EPP87458

PURSUANT TO SECTION 120 OF THE LAND TITLE ACT AND SECTION 40 OF THE
COMMUNITY CHARTER.

BCGS 82E.083

SCALE 1:500



THE INTENDED PLOT SIZE OF THIS PLAN IS 432 mm IN WIDTH
BY 560 mm IN HEIGHT (C-size) WHEN PLOTTED AT A SCALE
OF 1:500 METRIC.

LEGEND

- Control Monument
- Standard Iron Post Found
- Standard Iron Post Set

Distances shown are horizontal, ground-level distances, in
metres and decimals thereof.


Integrated Survey Area No.4, City of Kelowna, NAD83 (CSRS)
4.0.0.BC.1.

Grid bearings are derived from GNSS ties to geodetic
monuments 95H1826 and 95H1833 and are referred to the
central meridian of UTM zone 11.

The UTM coordinates and estimated horizontal positional
accuracy achieved are derived from the MASCOT published
coordinates and standard deviations for geodetic control
monuments 95H1826 and 95H1833.

This plan shows horizontal, ground-level distances unless
otherwise specified. To compute grid distances, multiply
ground-level distances by the combined factor of 0.9999308,
which has been derived from geodetic control monument
95H1833.

Control Monument 95H1826
NAD83(CSRS) 4.0.0.BC.1 - Zone 11
N 5521096.416
E 321781.008
Combined Factor 0.9999316
Estimated Horizontal Positional Accuracy 0.03

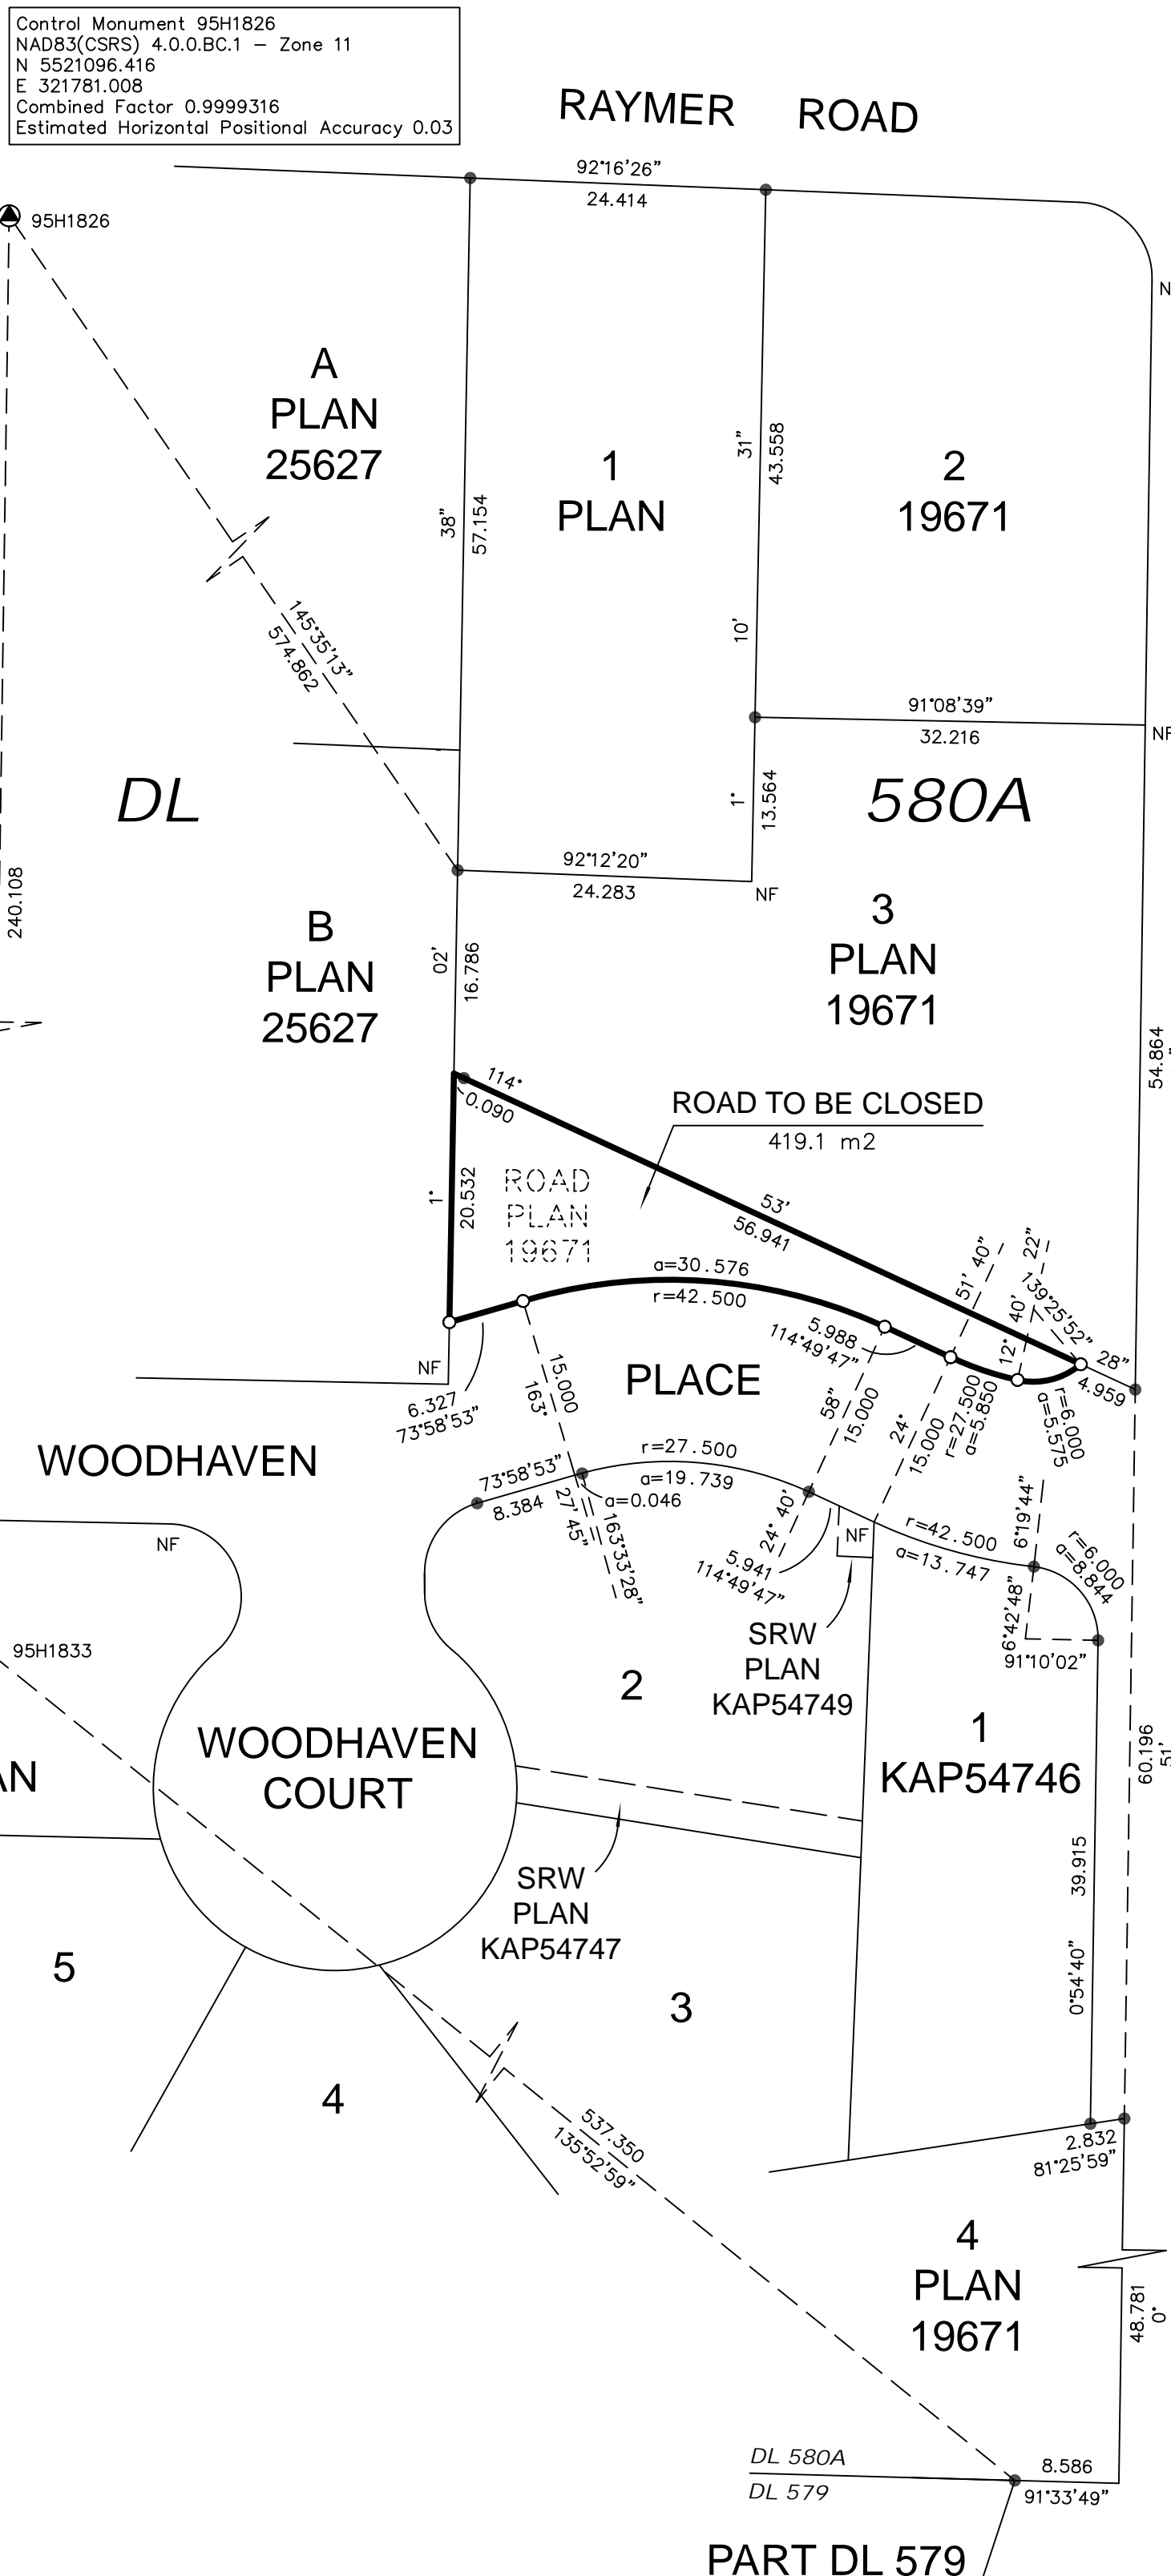

Control Monument 95H1833
NAD83(CSRS) 4.0.0.BC.1 - Zone 11
N 5520856.350
E 321777.535
Combined Factor 0.9999308
Estimated Horizontal Positional Accuracy 0.03

