


# SCHEDULE A

This forms part of application  
# DVP18-0215




City of  
**Kelowna**  
COMMUNITY PLANNING

Planner Initials **SS**

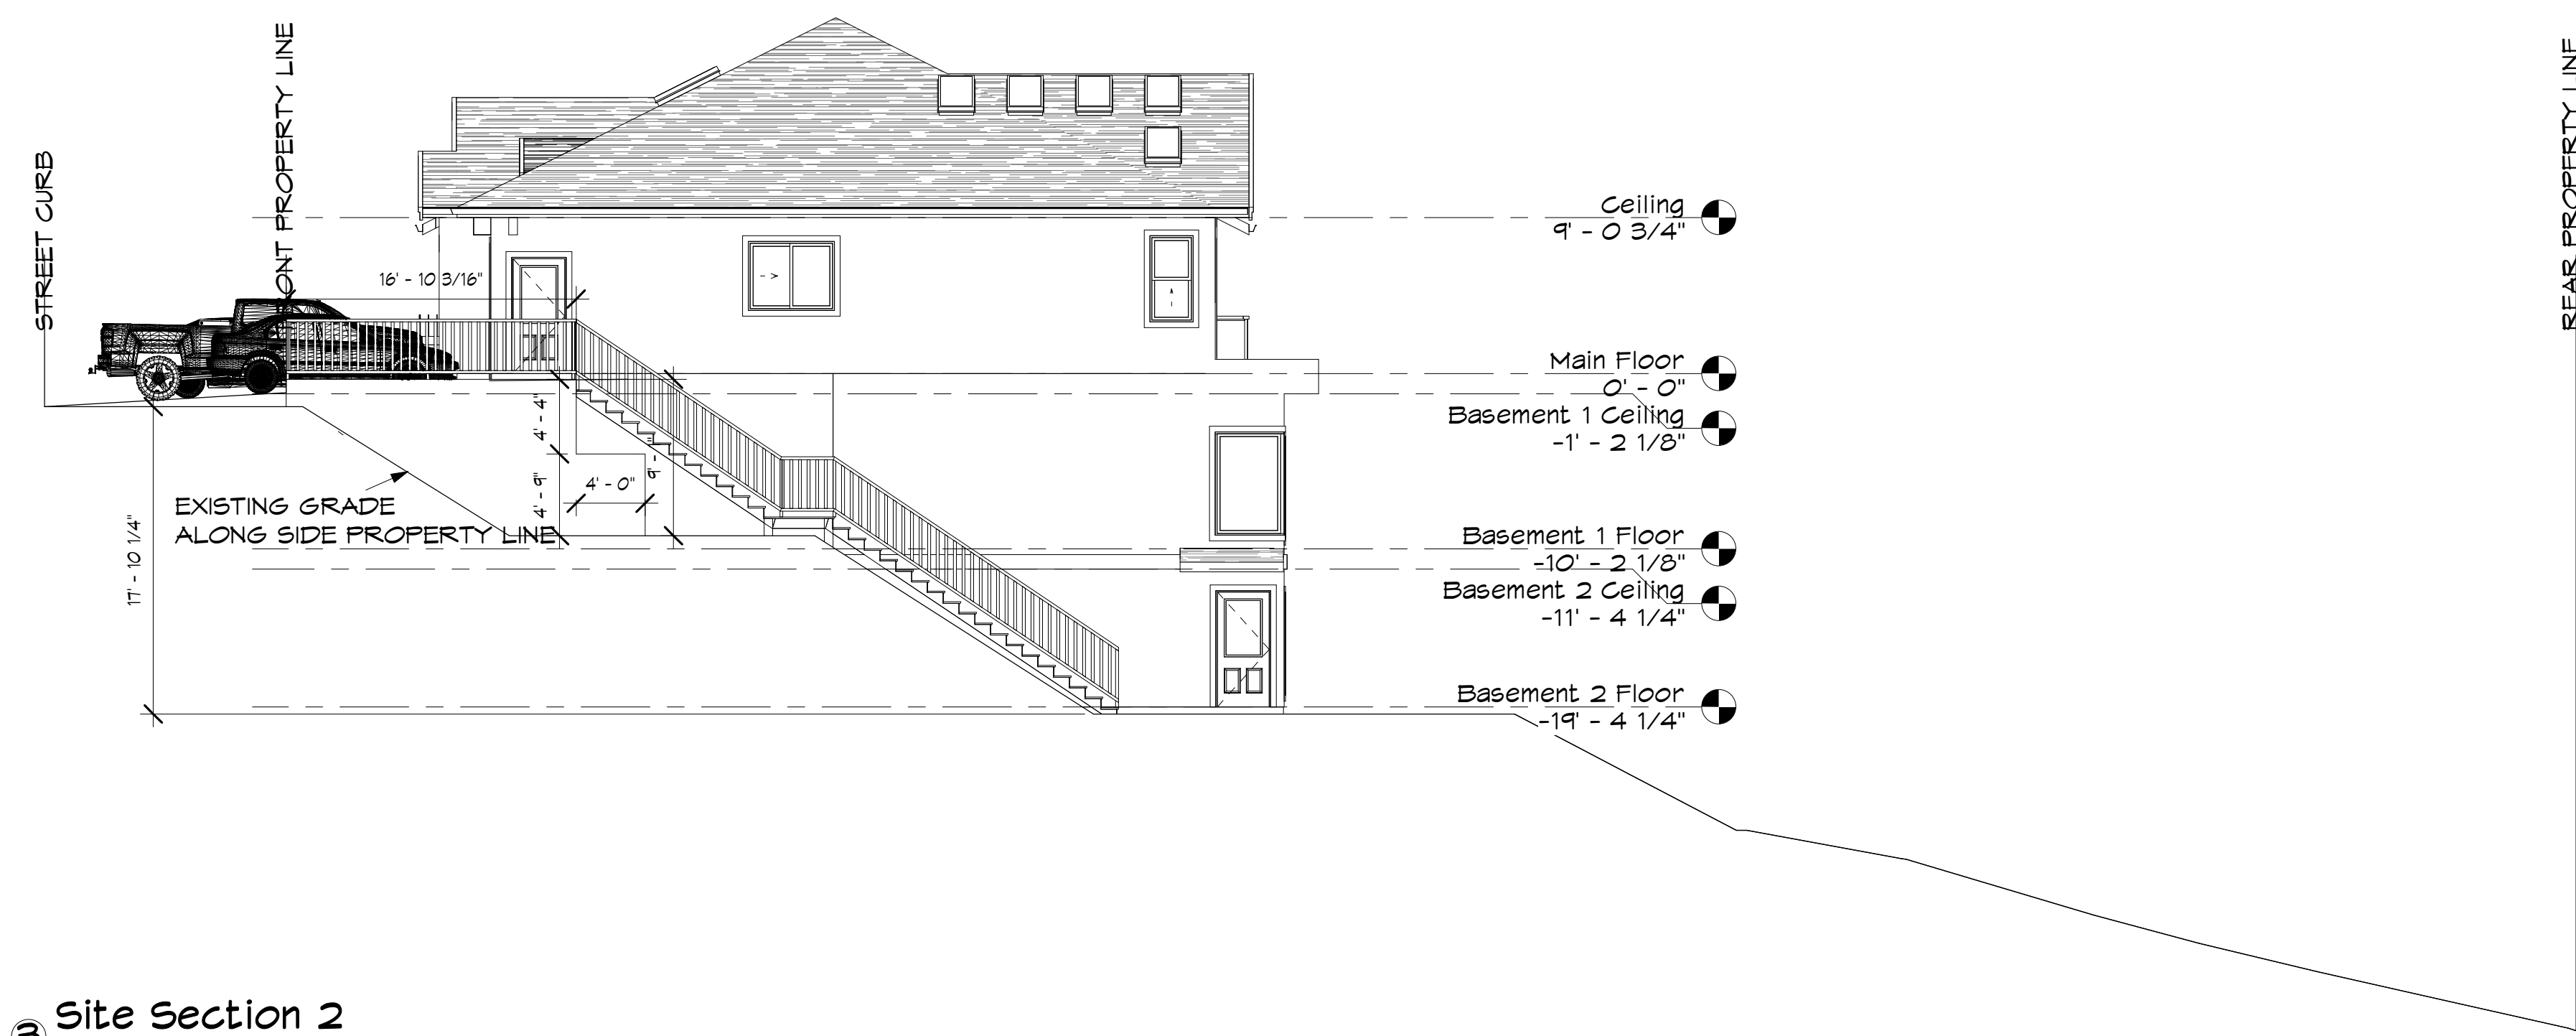

② Site Section 2  
1/8" = 1'-0"

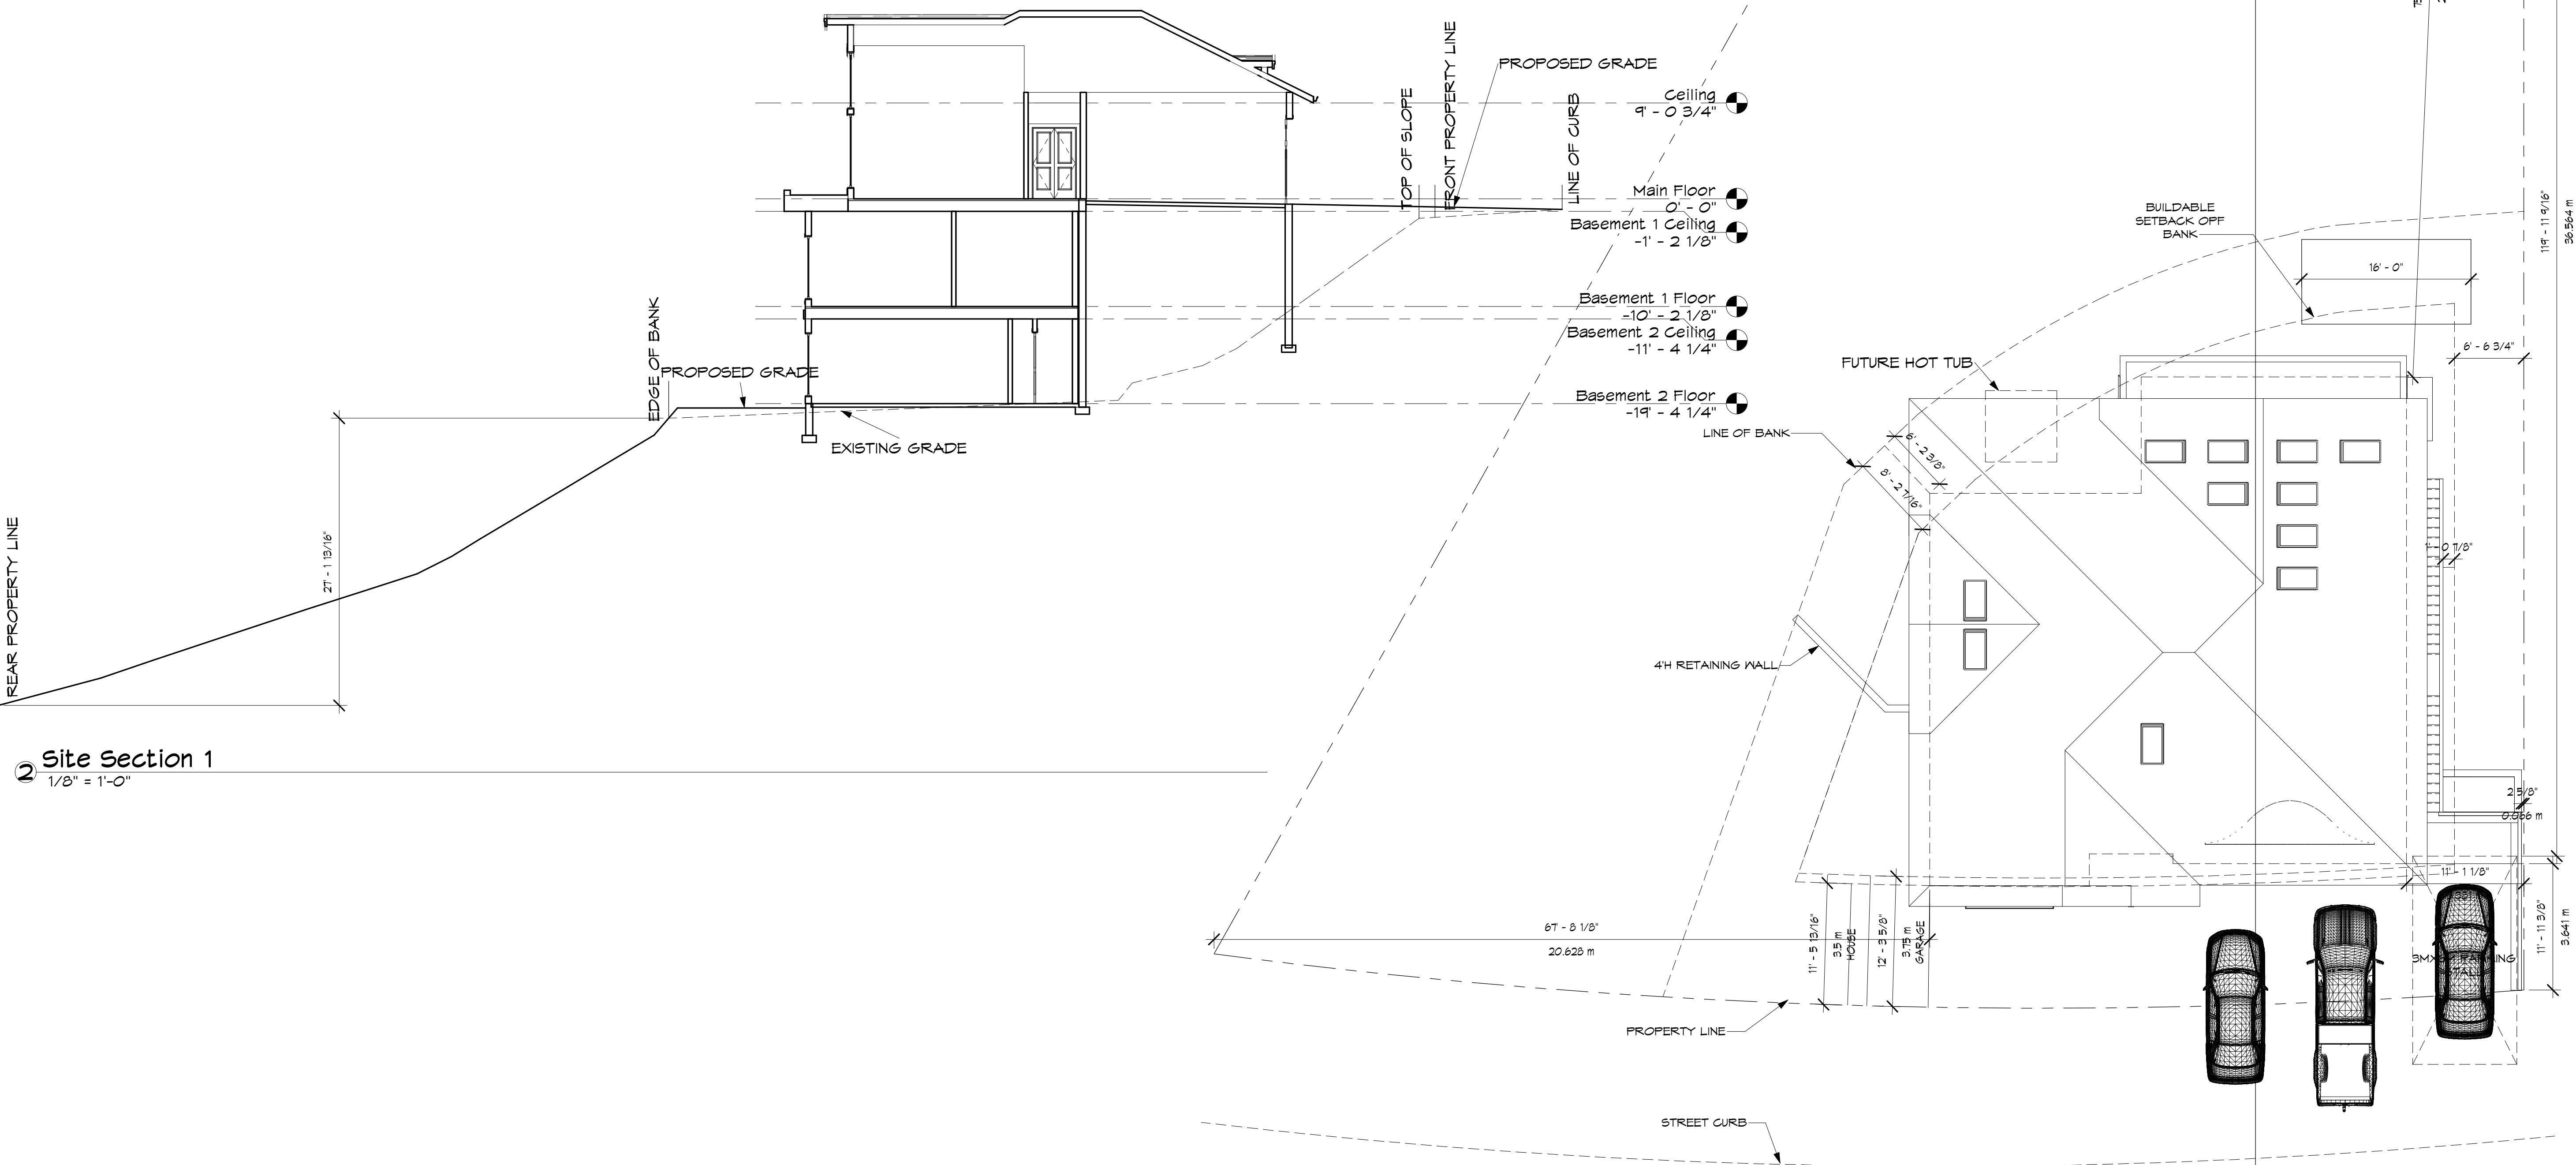

① Site Section 1  
1/8" = 1'-0"

① Site  
1/8" = 1'-0"

**PRELIMINARY ONLY**  
NOT FOR CONSTRUCTION PURPOSES



PHONE: (250)765-5191  
#201 - 833 FINNS ROAD, KELOWNA, B.C.

PROPOSED RESIDENCE OF:  
**MR. & MRS. MOORE**  
KELOWNA, B.C.  
DRAWING SCALE: 1/8" = 1'-0"  
DATE: JANUARY 27, 2015  
REV. DATE: FEB 25, 2019  
DRN. BY: J.A.S.

AWARD WINNING BUILDER



# SCHEDULE A


This forms part of application

# DVP18-0215

Planner Initials SS



City of  
**Kelowna**  
COMMUNITY PLANNING

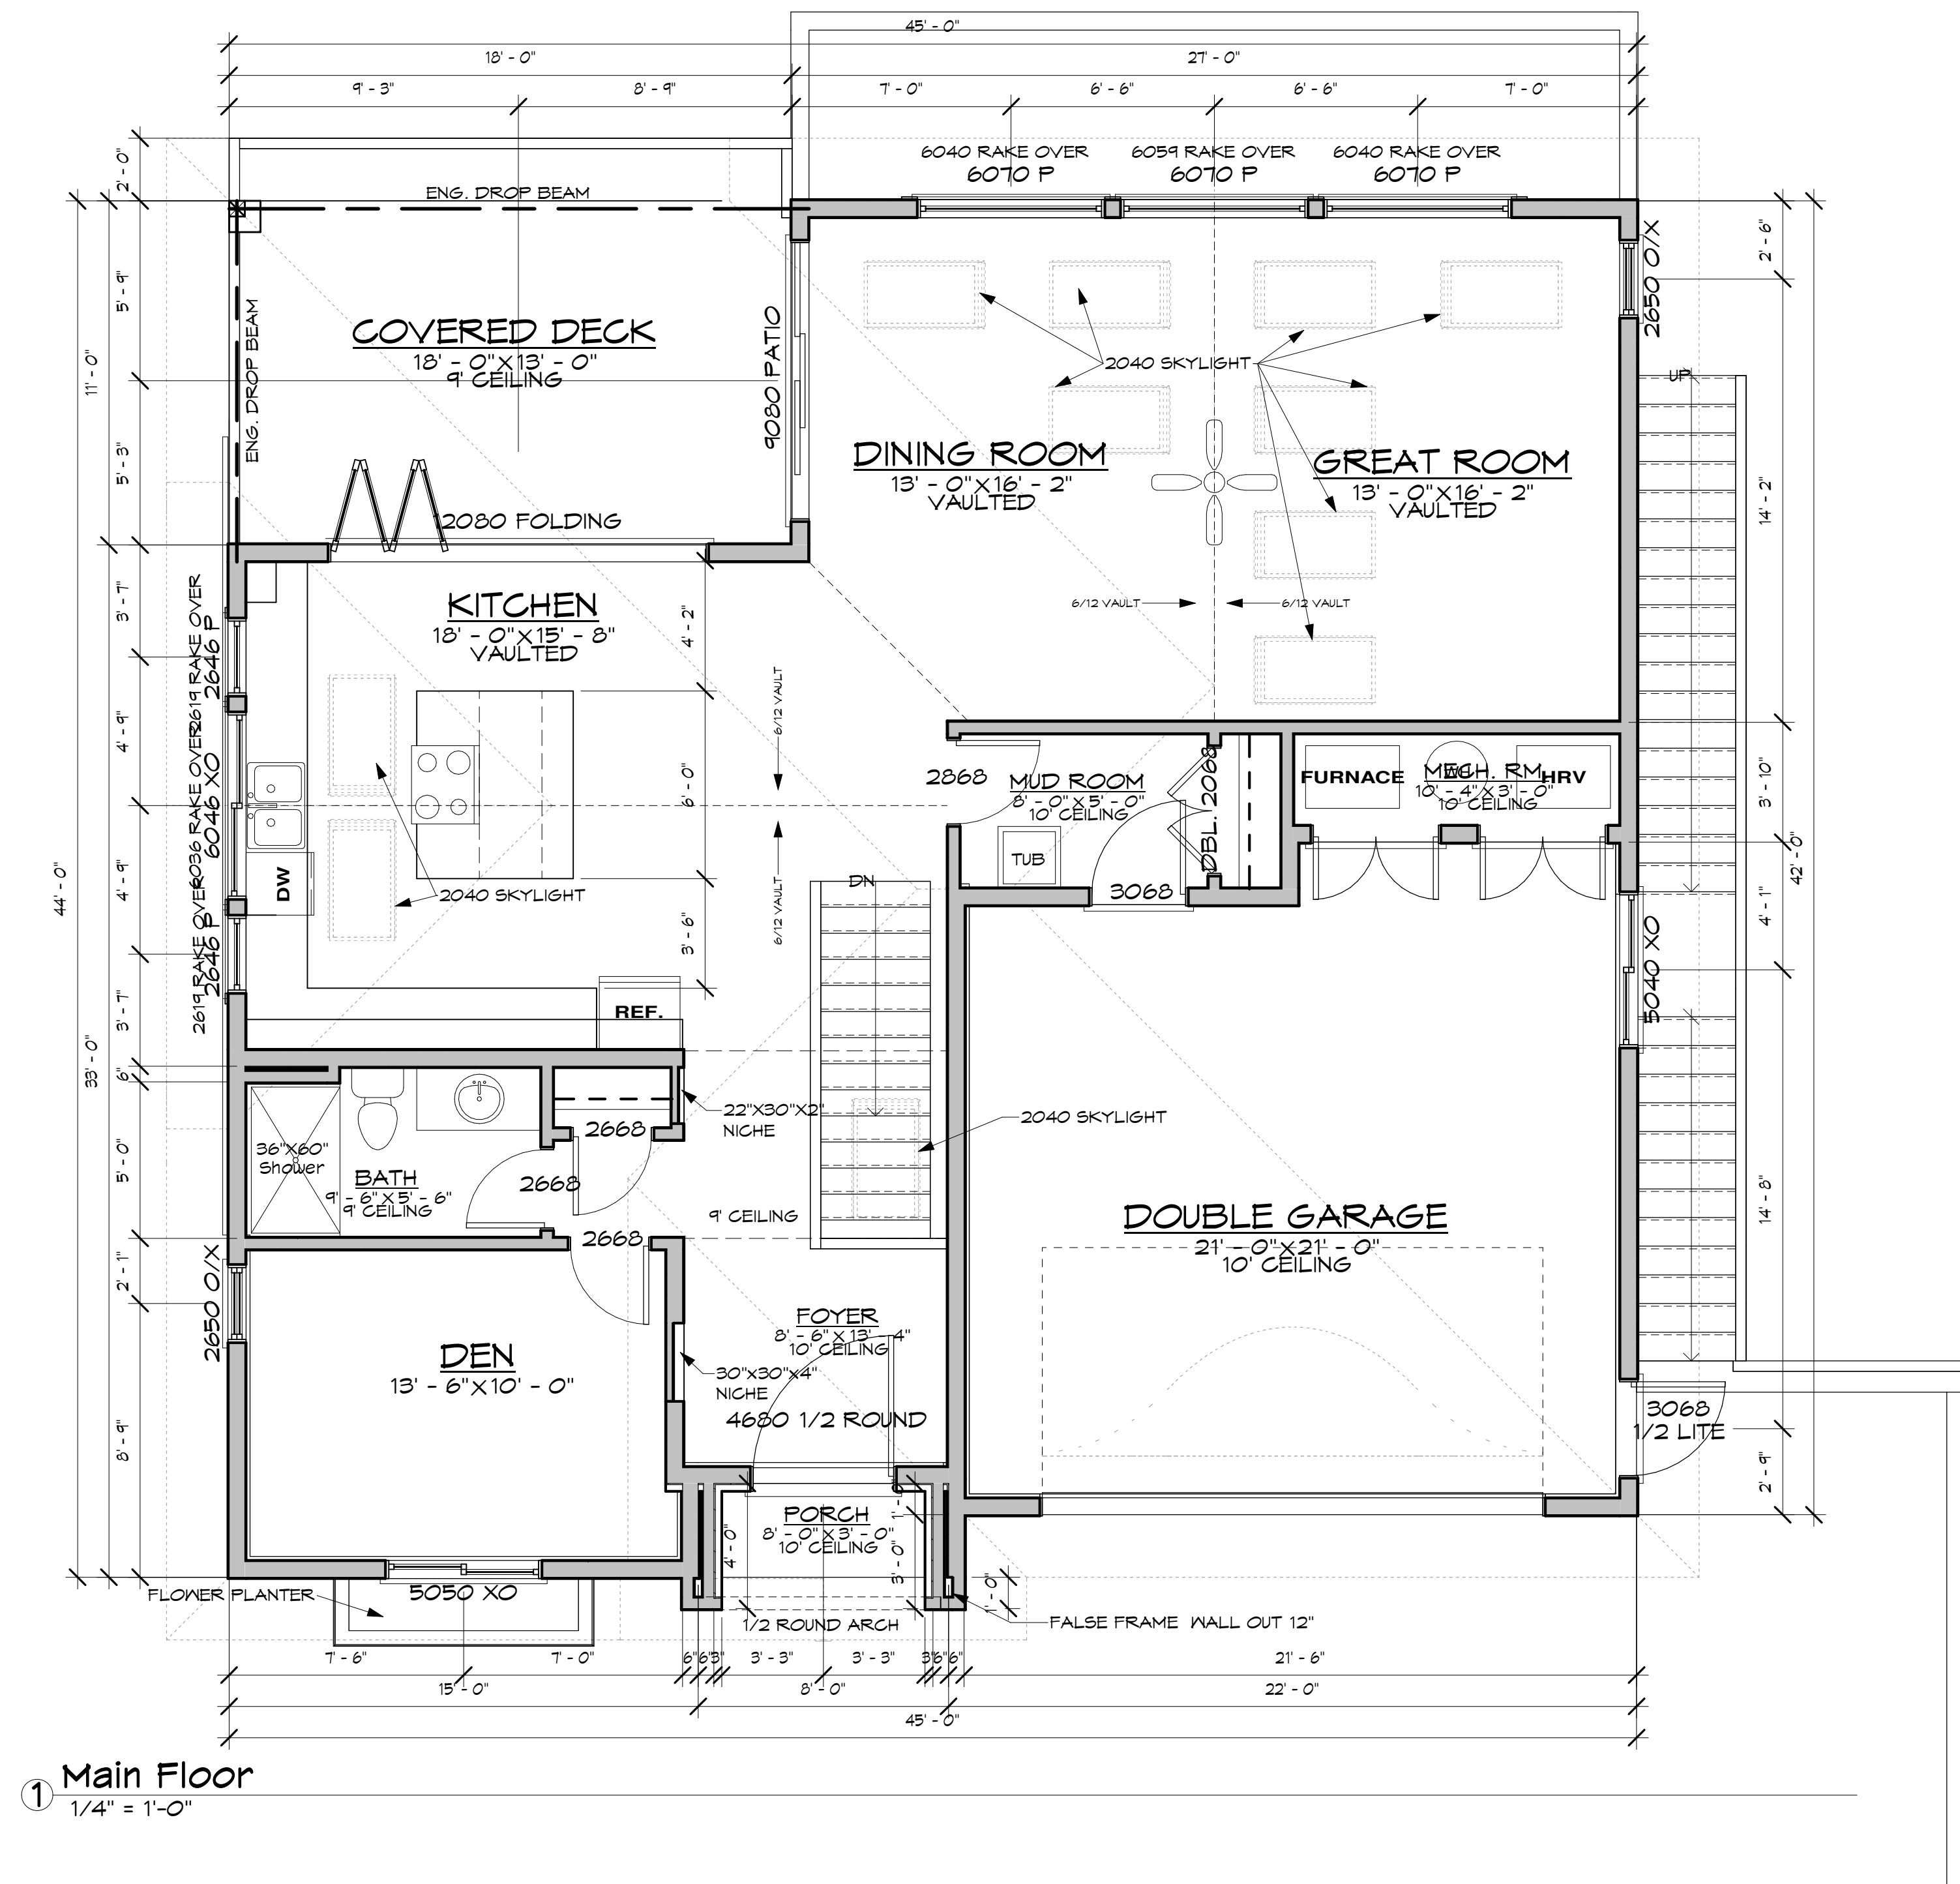

Level	Name	Area	Ceiling Height
Basement 2 Floor	Suite	959 SF	8' - 0"
Basement 2 Floor	Finished	328 SF	8' - 0"
Basement 1 Floor	Finished	1424 SF	9' - 0"
Basement 1 Floor	Deck	161 SF	9' - 0"
Main Floor	Finished	1277 SF	9' - 0"
Main Floor	Garage	442 SF	10' - 0"
Main Floor	Deck	233 SF	9' - 0"

**PRELIMINARY ONLY**  
NOT FOR CONSTRUCTION PURPOSES



PROPOSED RESIDENCE OF:  
**MR. & MRS. MOORE**  
KELOWNA, B.C.  
DRAWING SCALE: 1/4" = 1'-0"  
DATE: JANUARY 27, 2015  
REV. DATE: FEB 25, 2019  
DRN. BY: J.A.S.