


FITZPATRICK RD.

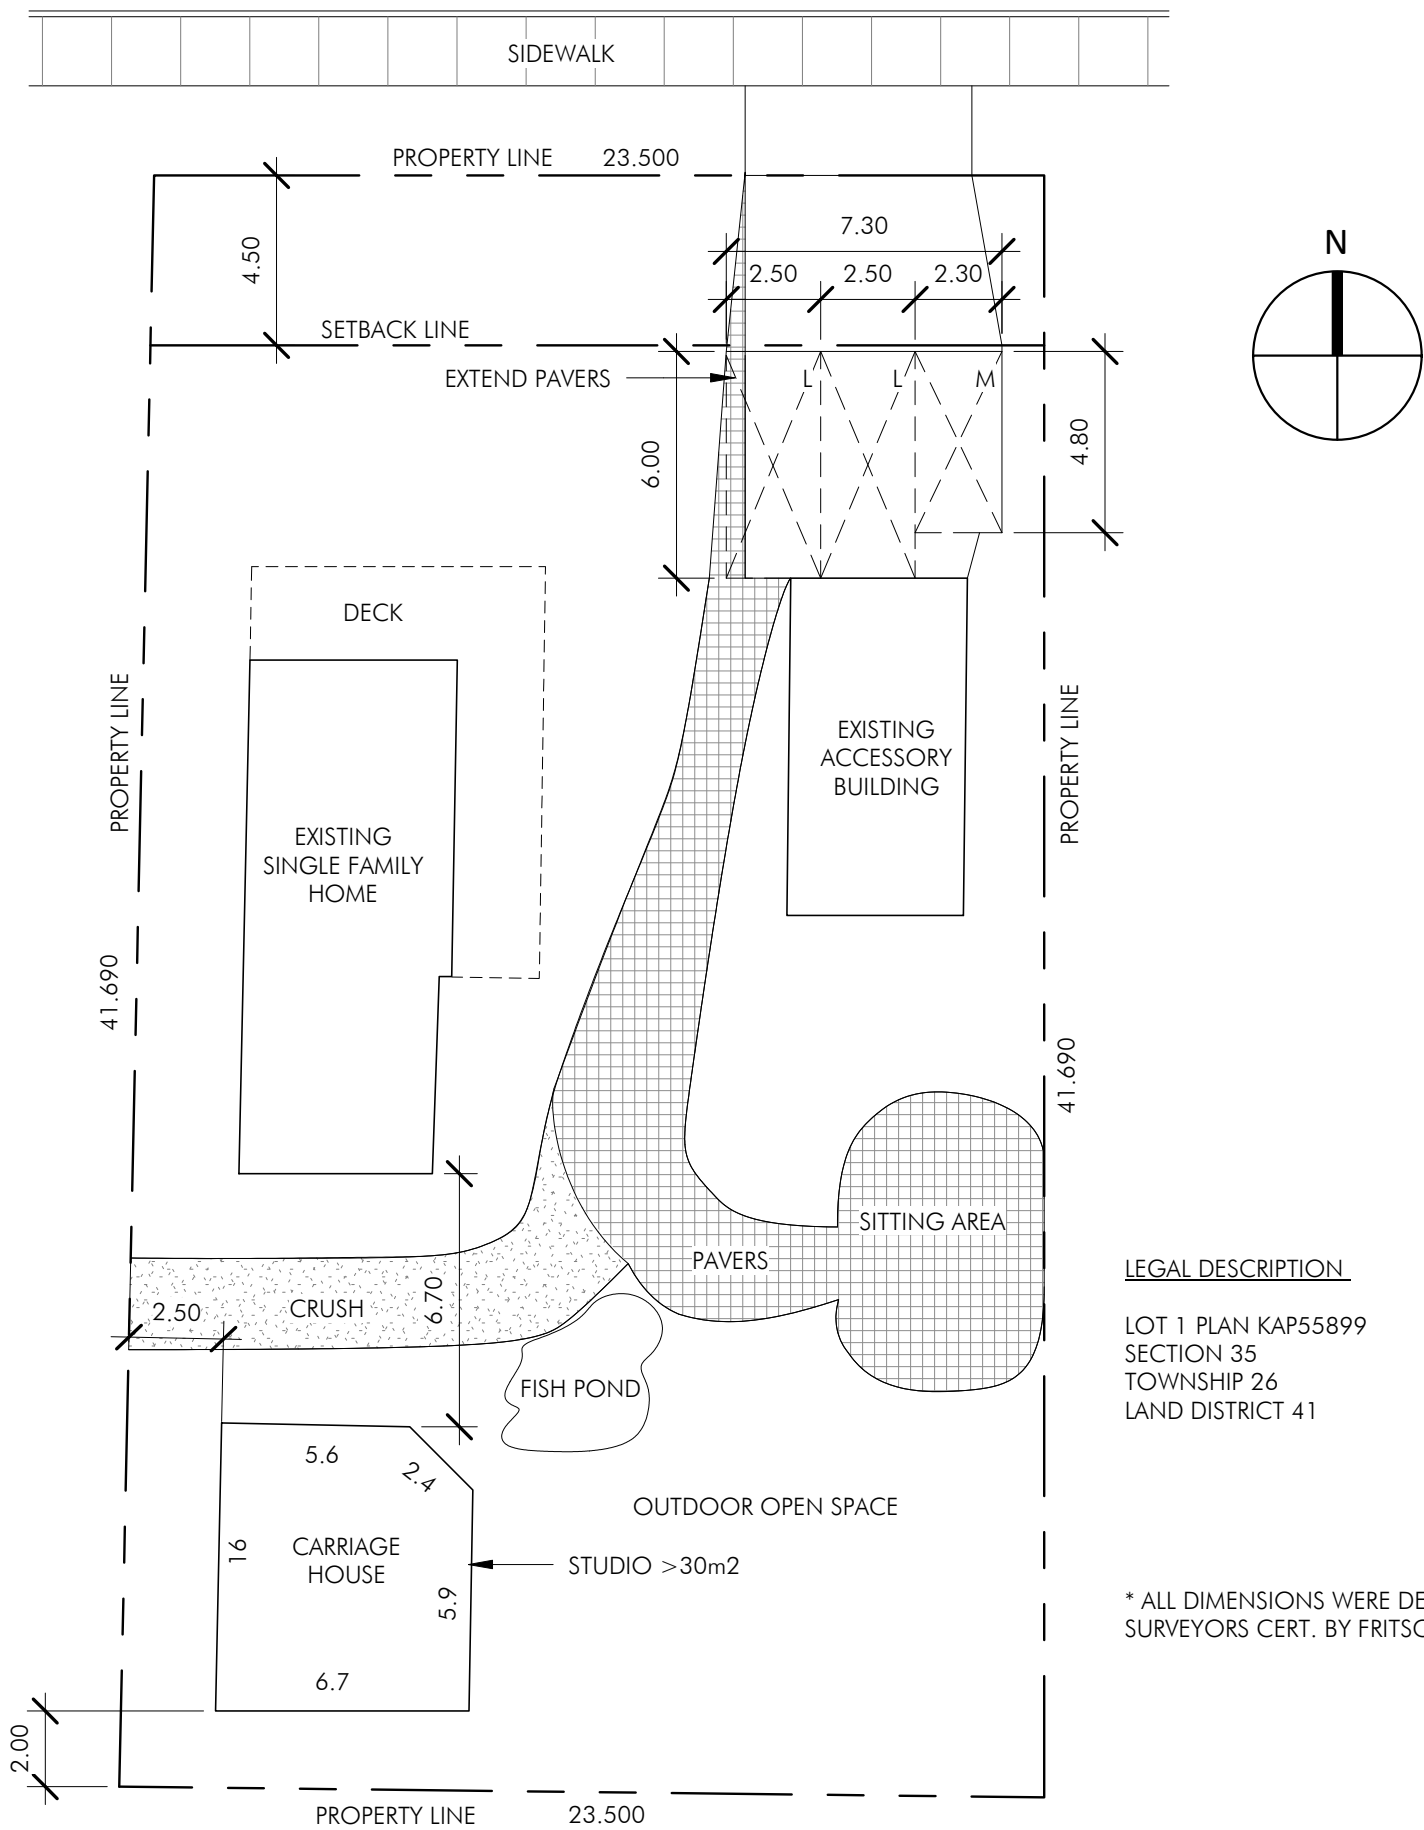

LEGAL DESCRIPTION

LOT 1 PLAN KAP55899
SECTION 35
TOWNSHIP 26
LAND DISTRICT 41

* ALL DIMENSIONS WERE DERIVED FROM
SURVEYORS CERT. BY FRITSCH BCLS.

1

A203

PLOT PLAN

SCALE - 1 : 200